

Madison, Wisconsin

# CITY OF MADISON

CITY ENGINEERING DIVISION  
DEPARTMENT OF PUBLIC WORKS

## PLAN OF PROPOSED IMPROVEMENT


### ALLEY, BLOCK 2 WINGRA PARK, RECONSTRUCTION ASSESSMENT DISTRICT-2014

GRANT STREET TO VAN BUREN STREET


PROJECT NO. 53WI705  
CONTRACT NO. 7229

STREET PROJECT APPROVED  
APR. 29, 2014  
BY THE COMMON COUNCIL  
OF MADISON, WISCONSIN


DESIGN  
APPROVED BY:

 5/9/14  
City Engineer Date

STREET  
DESIGNED BY:

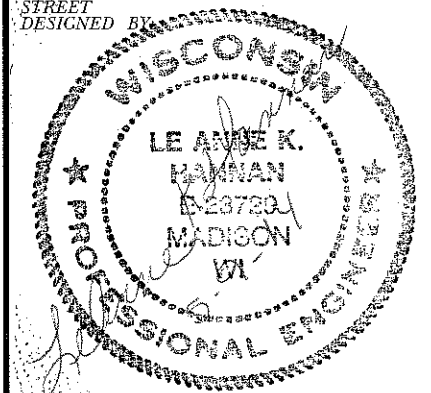

STORM SEWER  
DESIGNED BY:

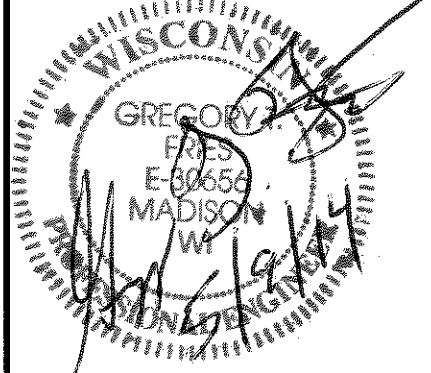

CONVENTIONAL SIGNS

COMBUSTIBLE FLUIDS




UNDERGROUND UTILITIES

NOTE: FIELD VERIFY UTILITIES


STORM SEWER	— ST —
SANITARY SEWER	— SAN —
WATER	— W —
POWER POLE	□
RAILROAD	▬▬▬▬▬▬

#### INDEX OF SHEETS

SHEET NO. DI	TYPICAL SECTIONS
SHEET NO. P1	PLAN/PROFILE
SHEET NO. U1	UTILITY PLAN/PROFILE
SHEET NO. XI-X2	CROSS-SECTIONS

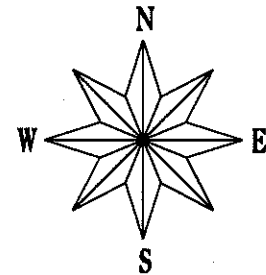

PROJECT LOCATION

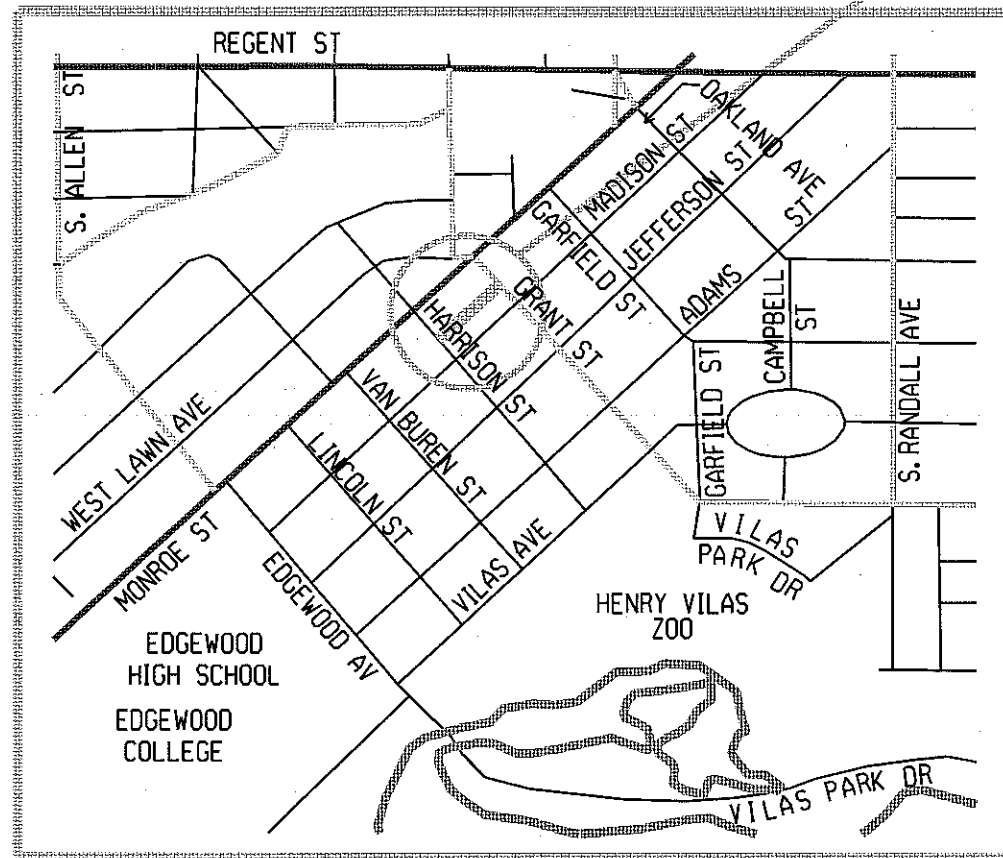

#### EARTHWORK SUMMARY


EXCAVATION CUT	146 CY
(PAID AS PLAN QUANTITY)	
UNDERCUT (EST.)	161 CY
<b>TOTAL</b>	<b>307 CY</b>

#### NOTES:

THE CROSS SLOPE OF SIDEWALK AND BARRIER FREE WALK RAMP SHALL NOT EXCEED 2%. THE LONGITUDINAL GRADE OF BARRIER FREE WALK RAMP SHALL NOT EXCEED 8.33%.


TYPICAL SECTIONS

ALLEY, BLOCK 2  
WINGRA PARK RECONST. CITY OF MADISON

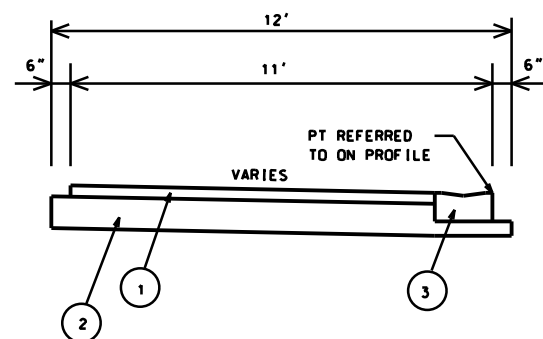

TYPICAL SECTION

- ① 3-1/2" HMA PAV'T TYPE 0.3
- ② 4" C.A.B.C. GR. 2  
6" C.A.B.C. GR. 1
- ③ ALLEY GUTTER

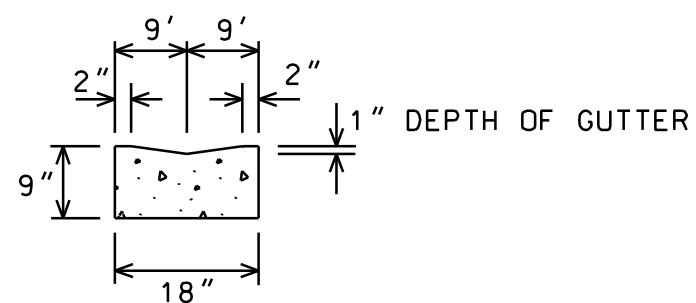

ALLEY GUTTER




LEVELS ON - 1, 2, 3, 4, 5, 6, 7, 8, 9, 10, 11, 12, 13, 14, 15, 16, 17, 18, 19, 20, 21, 22, 23, 24, 25, 26, 27, 28, 29, 30, 31, 32, 33, 34, 35, 36, 37, 38, 39, 40, 41, 42, 43, 44, 45, 46, 47, 48, 49, 50, 51, 52, 53, 54, 55, 56, 57, 58, 59, 60, 61, 62, 63

PLOT SCALE: \_\_\_\_\_

PLOT NAME: \_\_\_\_\_

REV. DATE: \_\_\_\_\_

ORIGINATOR: \_\_\_\_\_

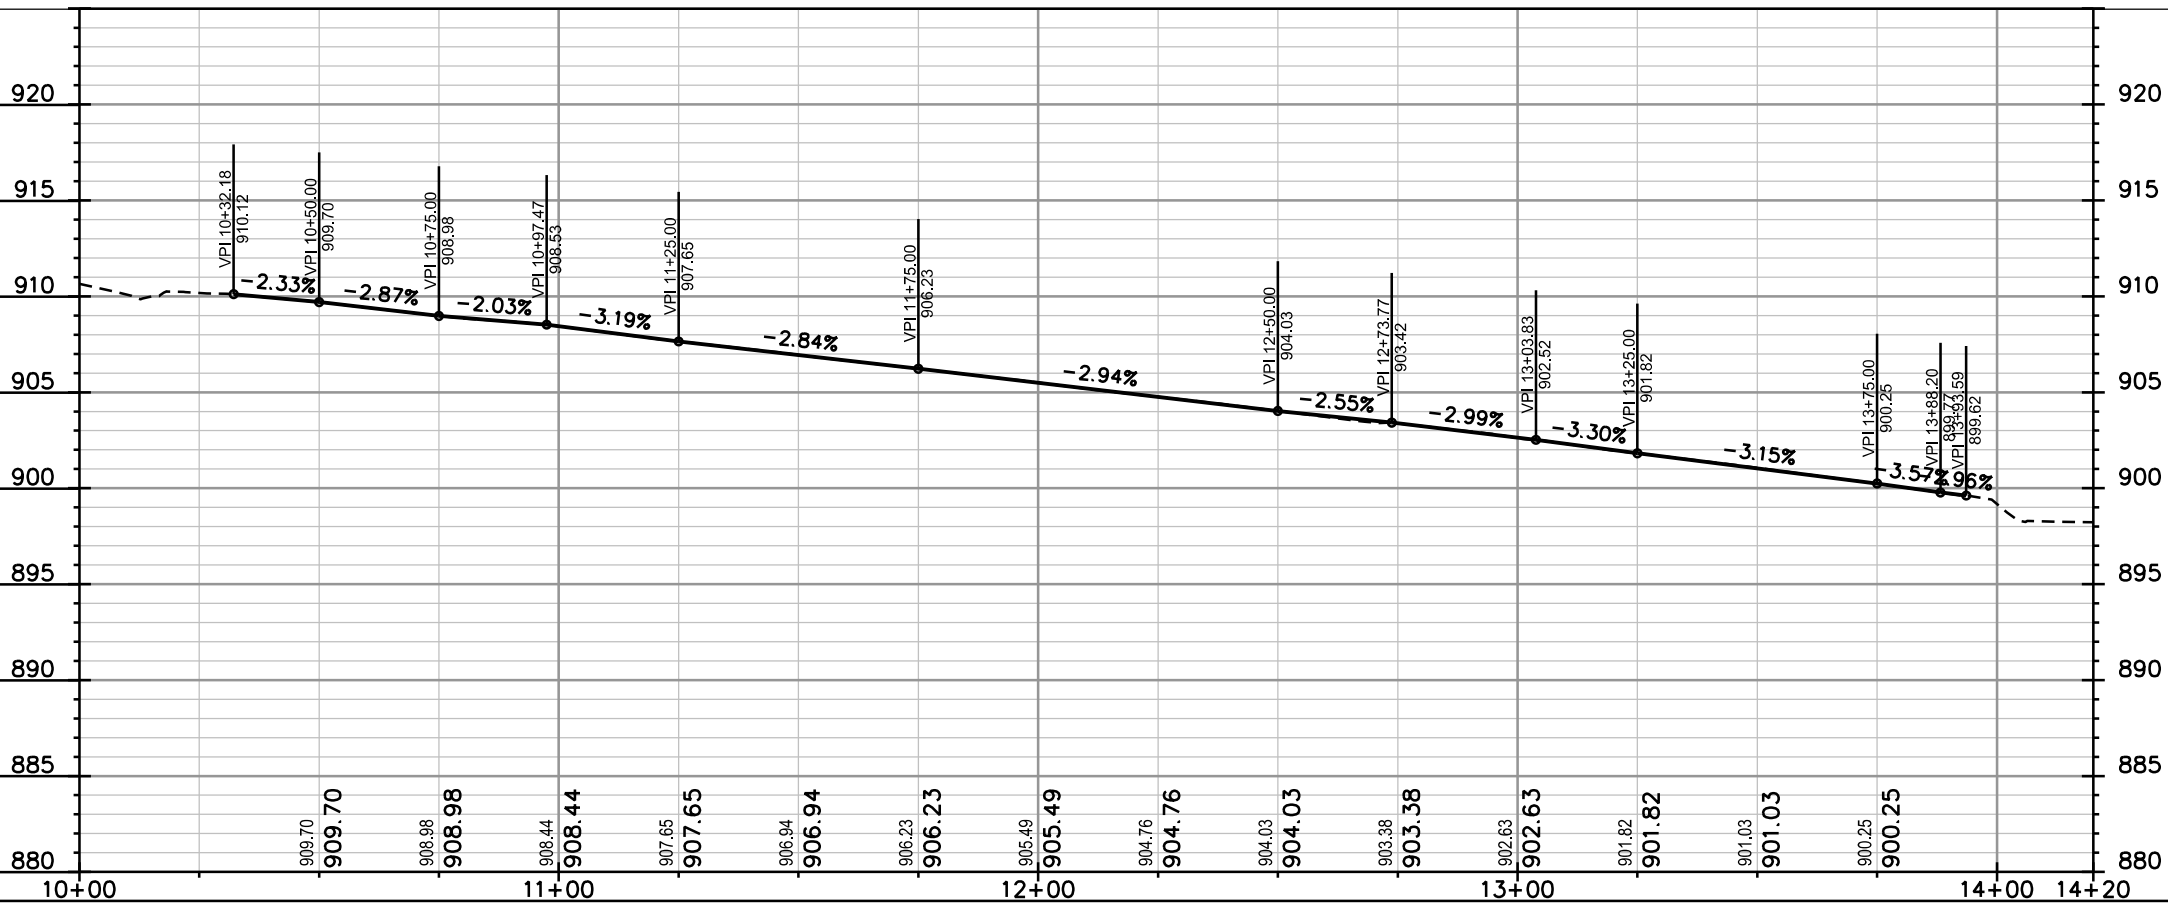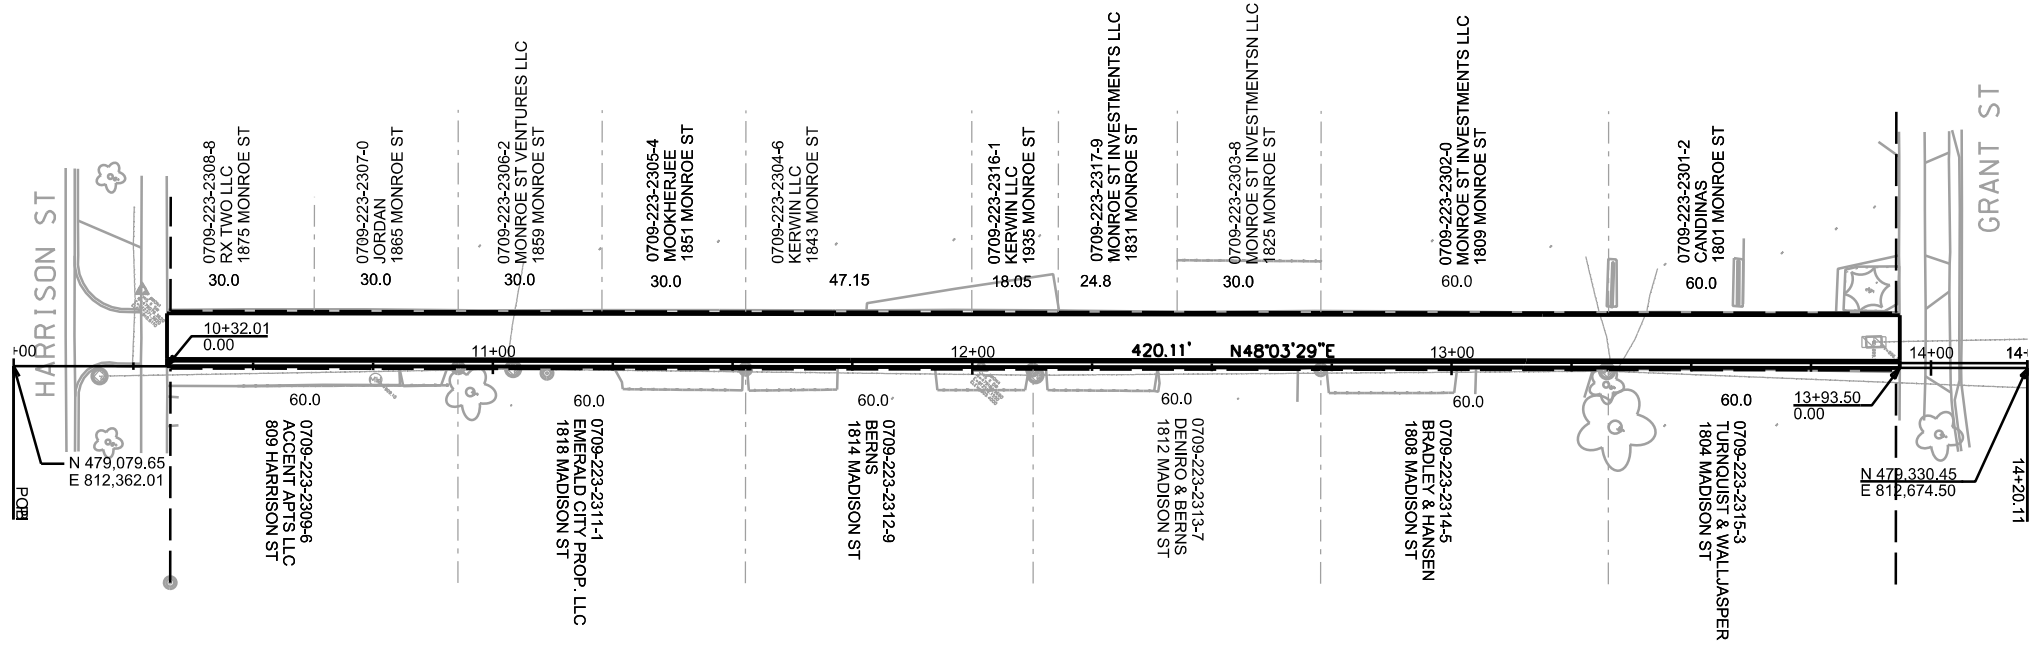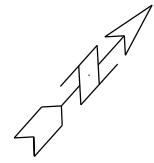


PLOT SCALE: \_\_\_\_\_

PLOT NAME: \_\_\_\_\_

REV. DATE: \_\_\_\_\_

ORIGINATOR: CITY OF MADISON, STREETS DIVISION

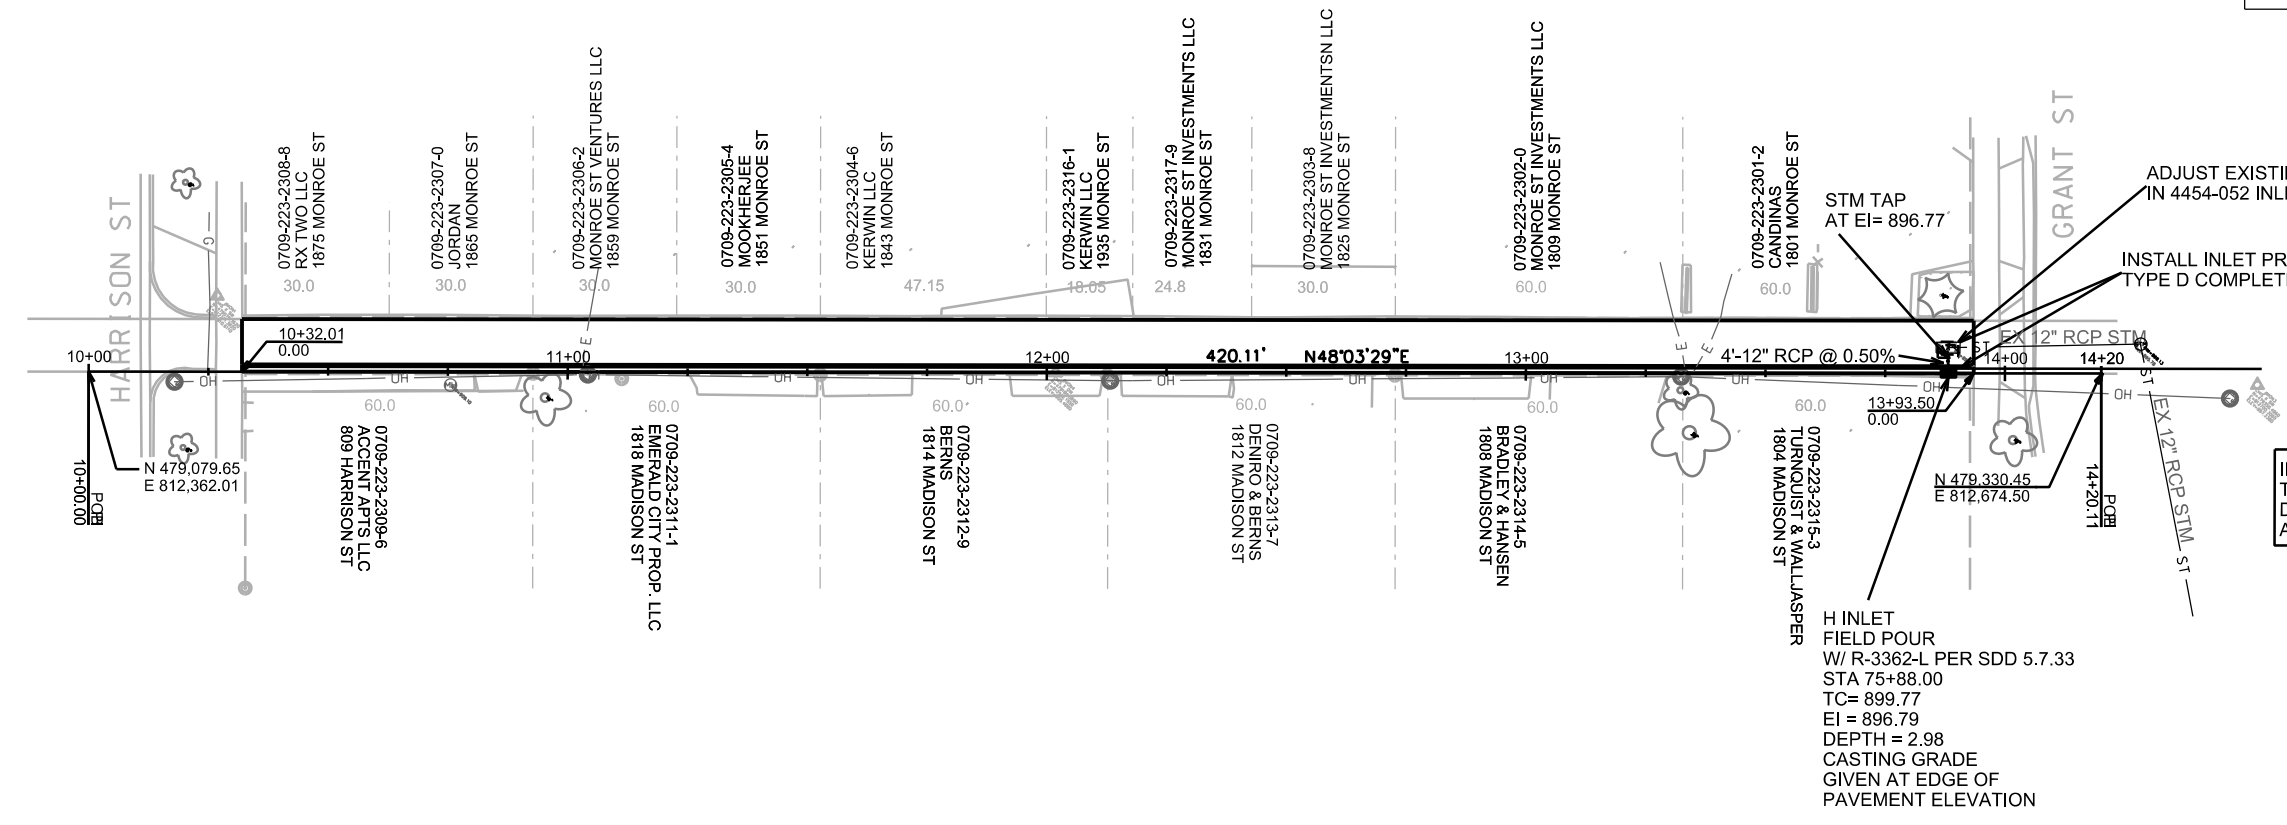

PLOT SCALE:

PLOT NAME:

REV. DATE:

ORIGINATOR: CITY OF MADISON, STREETS DIVISION

CROSS SECTIONS

ALLEY BLOCK 2


CITY OF MADISON

PLOT SCALE: \_\_\_\_\_


PLOT NAME: \_\_\_\_\_

REV. DATE: \_\_\_\_\_


ORIGINATOR: CITY OF MADISON, STREETS DIVISION

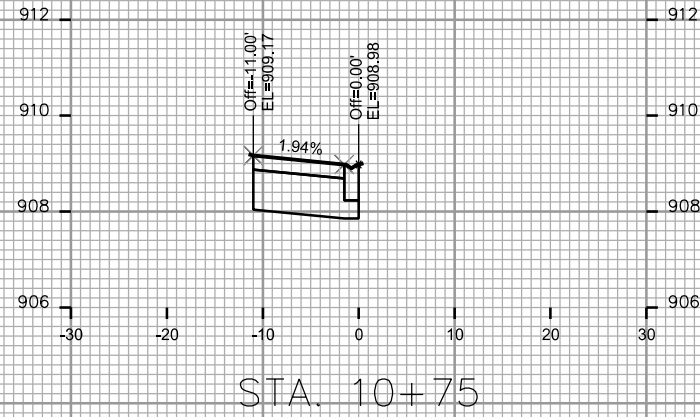


STA. 10+75

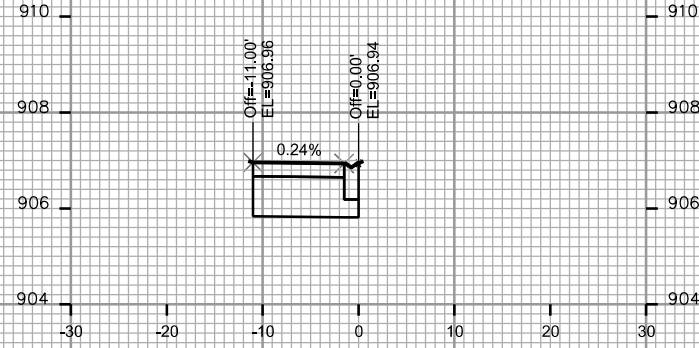


STA. 11+50

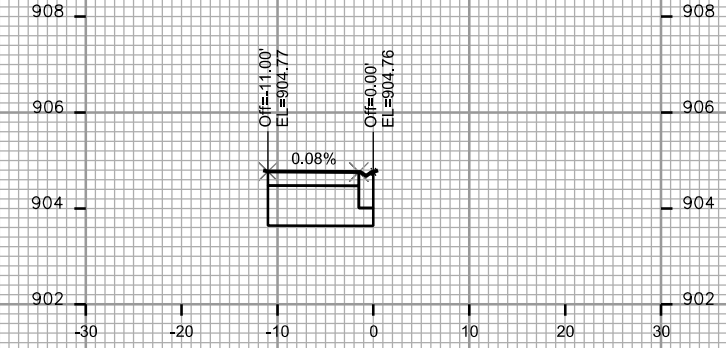


STA. 12+25

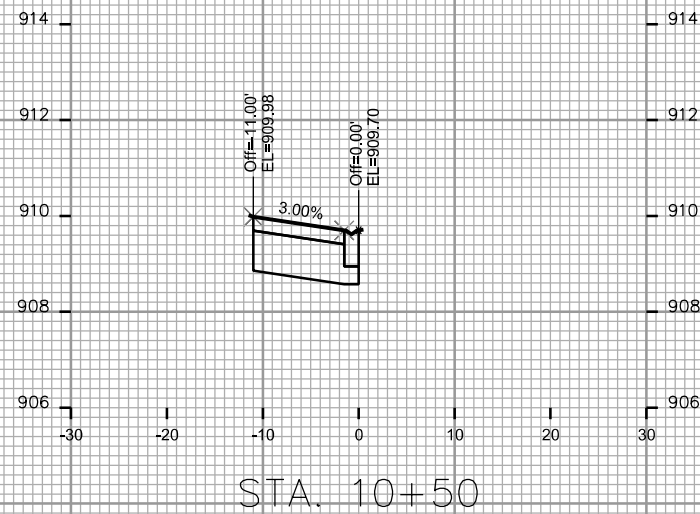


STA. 10+50

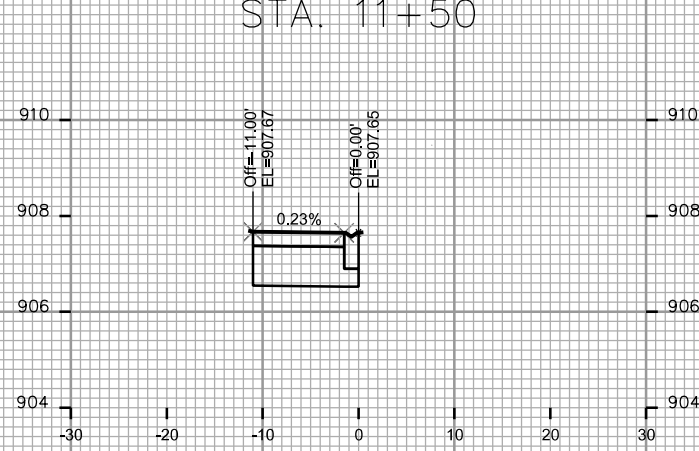


STA. 11+25

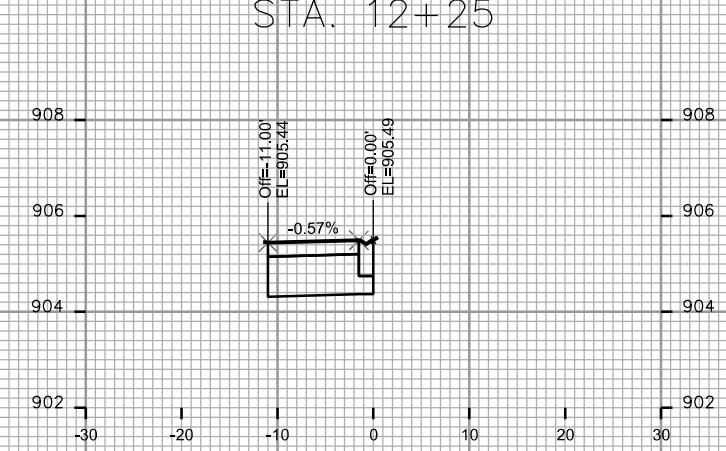


STA. 12+00

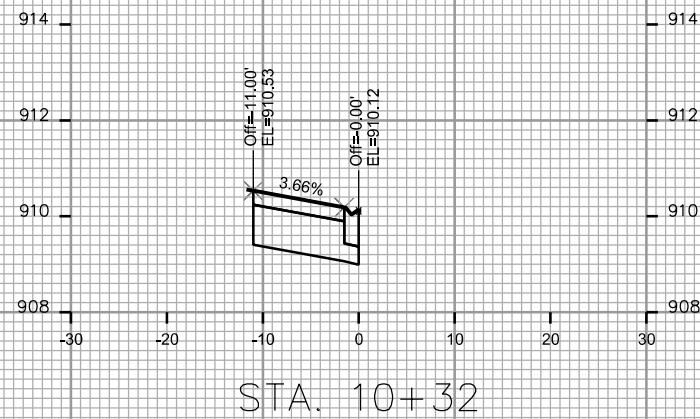


STA. 10+32

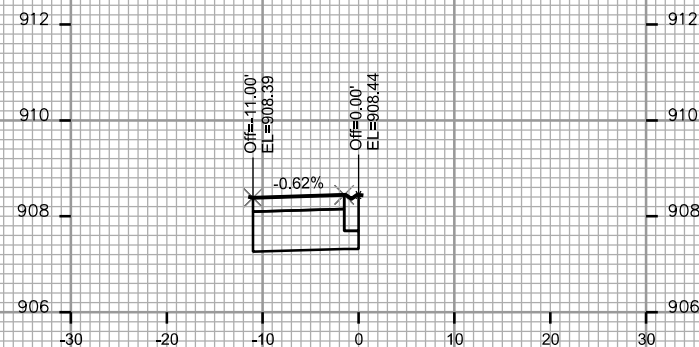

STA. 11+00

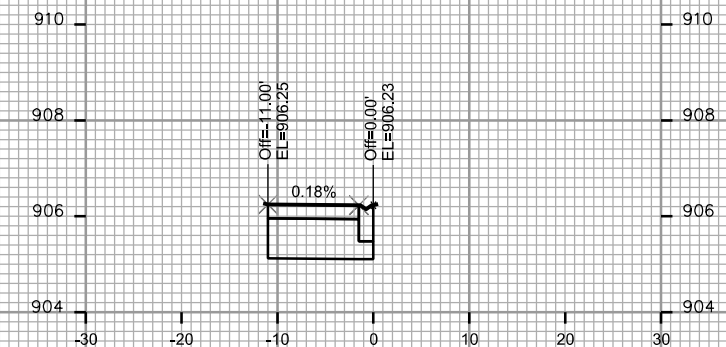

STA. 11+75

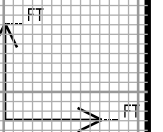

CROSS SECTIONS

ALLEY BLOCK 2


CITY OF MADISON

PLOT SCALE: \_\_\_\_\_


PLOT NAME: \_\_\_\_\_

REV. DATE: \_\_\_\_\_


ORIGINATOR: CITY OF MADISON - STREETS DIVISION

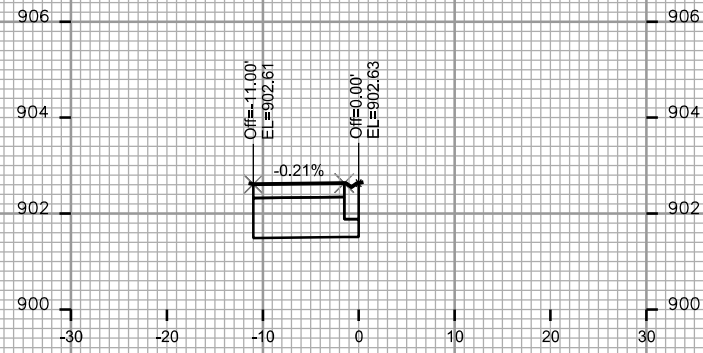


STA. 13+00

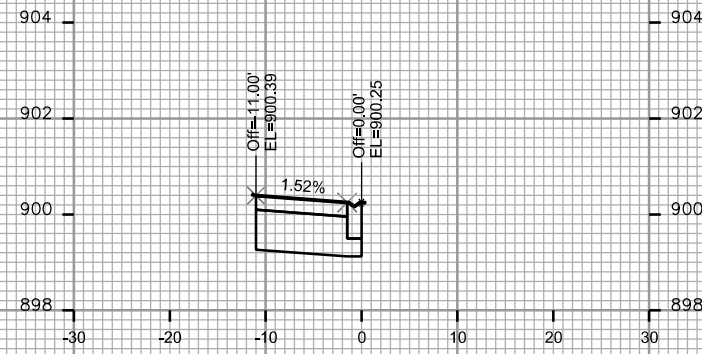


STA. 13+75

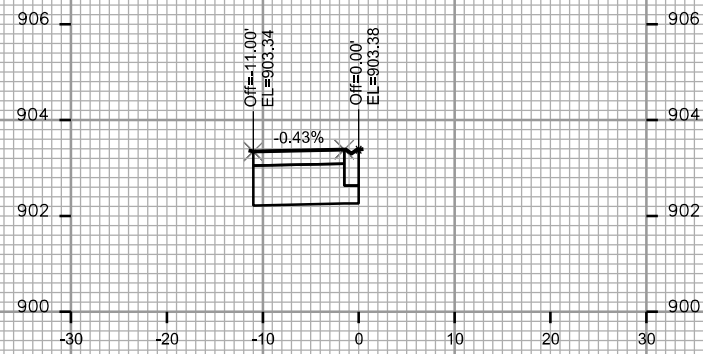


STA. 12+75

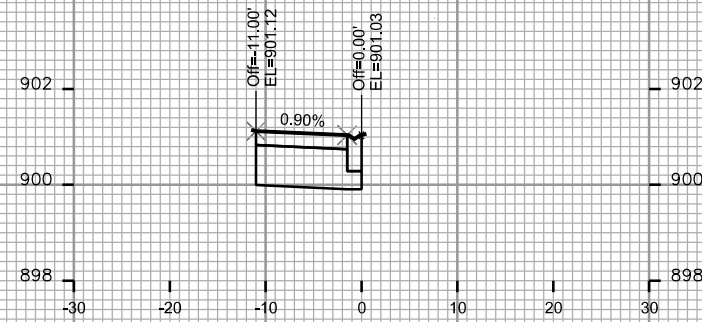


STA. 13+50

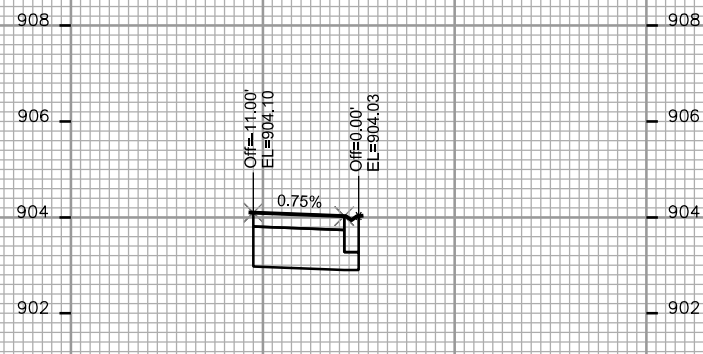

STA. 12+50

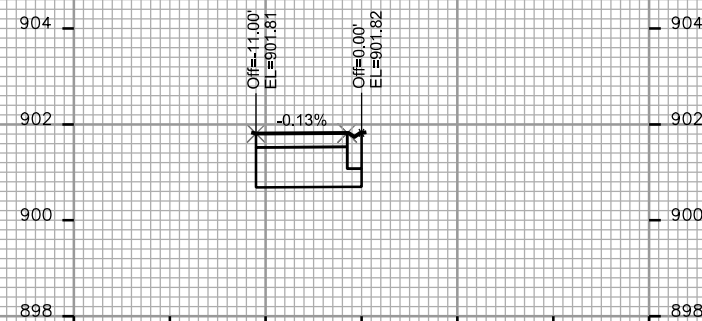

STA. 13+25

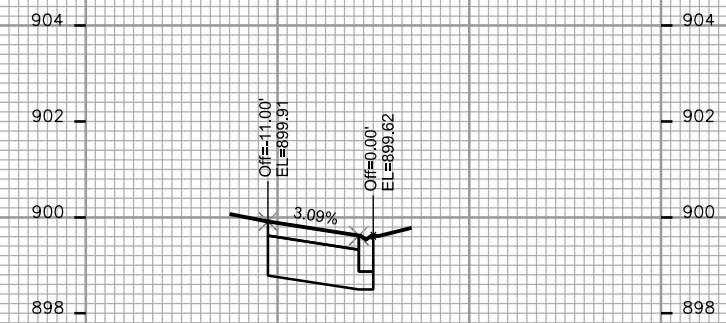

STA. 13+93

