

# GARVER FEED MILL MATERIAL HAULING

## CONTRACT 8063

### MUNIS # 17169 -51 -130

City of Madison  
 Department of Public Works  
**PARKS DIVISION**  
 City-County Building, Suite 104  
 210 Martin Luther King, Jr. Blvd.  
 Madison, WI 53703

*play*  
**MADISON  
 PARKS**



PROJECT:  
**GARVER FEED  
 MILL MATERIAL  
 HAULING**





*M Sturm*  
 03-16-17

Although every effort has been made in preparing these plans and checking them for accuracy, the contractor and subcontractors must check all details and dimensions of their trade and be responsible for the same.

ITEM	DATE
Drawn by: MS	10/13/17

PUBLIC WORKS PROJECT #:  
**8063**

SHEET TITLE:  
 SHEET NUMBER:

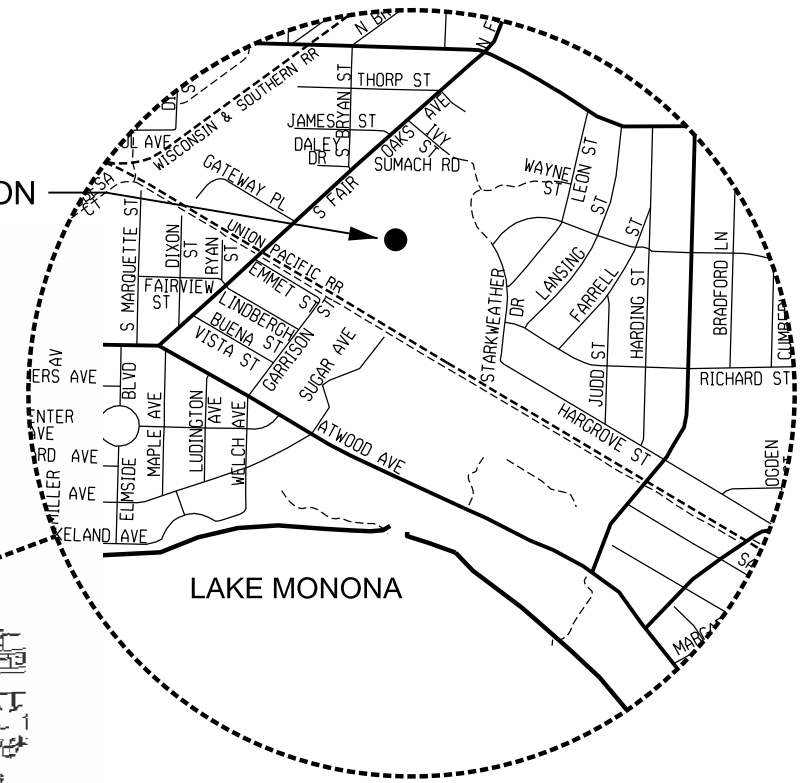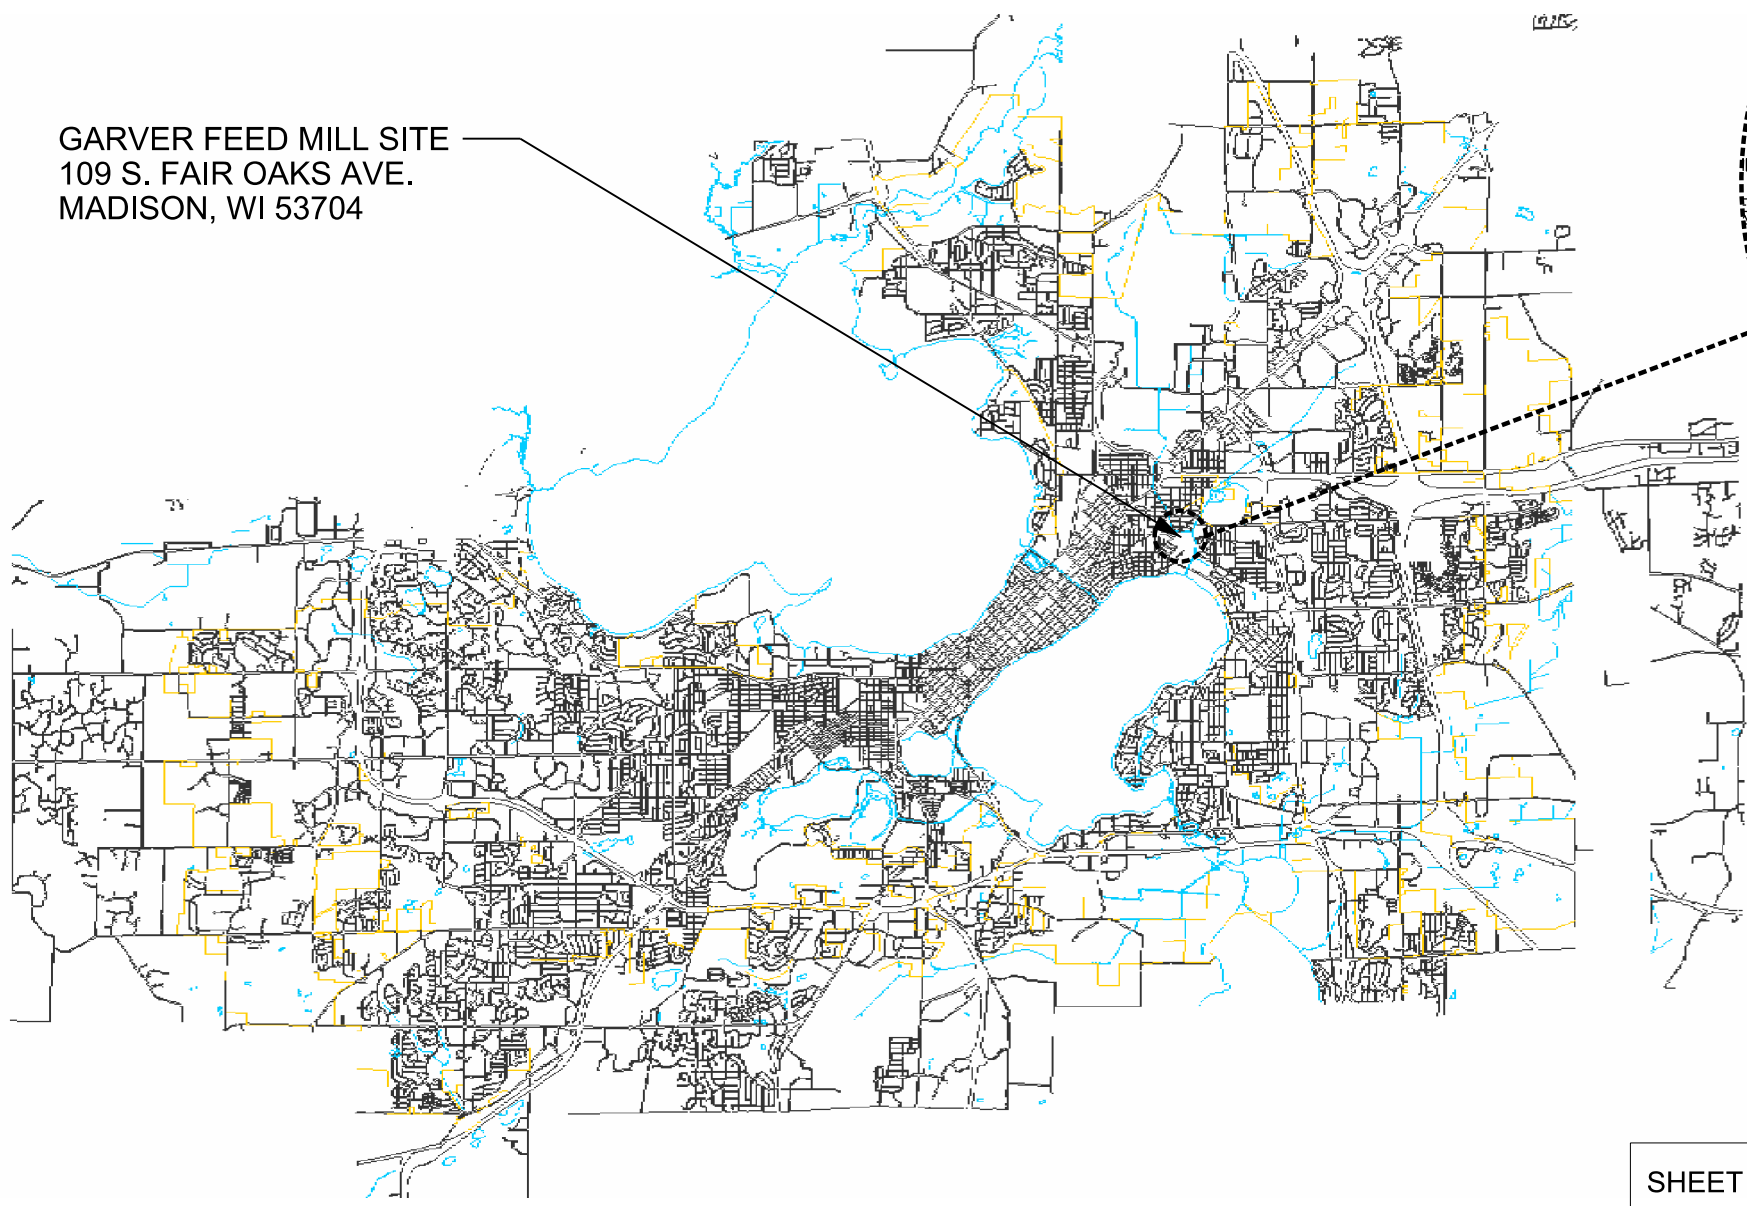

SHEET SCHEDULE	
1.1	SITE ACCESS AND MATERIAL STOCKPILE LOCATIONS
1.2	EROSION CONTROL AND SITE RESTORATION PLAN

Graphical Scale

0 100 ft



PROJECT:

*GARVER FEED  
 MILL MATERIAL  
 HAULING*

*GARVER FEED MILL SITE  
 109 S. FAIR OAKS AVE.  
 MADISON, WI 53704*

Although every effort has been made in preparing these plans and checking them for accuracy, the contractor and subcontractors must check all details and dimensions of their trade and be responsible for the same.


ITEM	DATE
Drawn by: MS	10-12-17
Approved by:	xx-xx-xxxx


PUBLIC WORKS PROJECT #:  
**8063**

SHEET TITLE:  
*SITE ACCESS AND  
 MATERIAL STOCKPILE  
 LOCATIONS*

SHEET NUMBER:

**1.1**

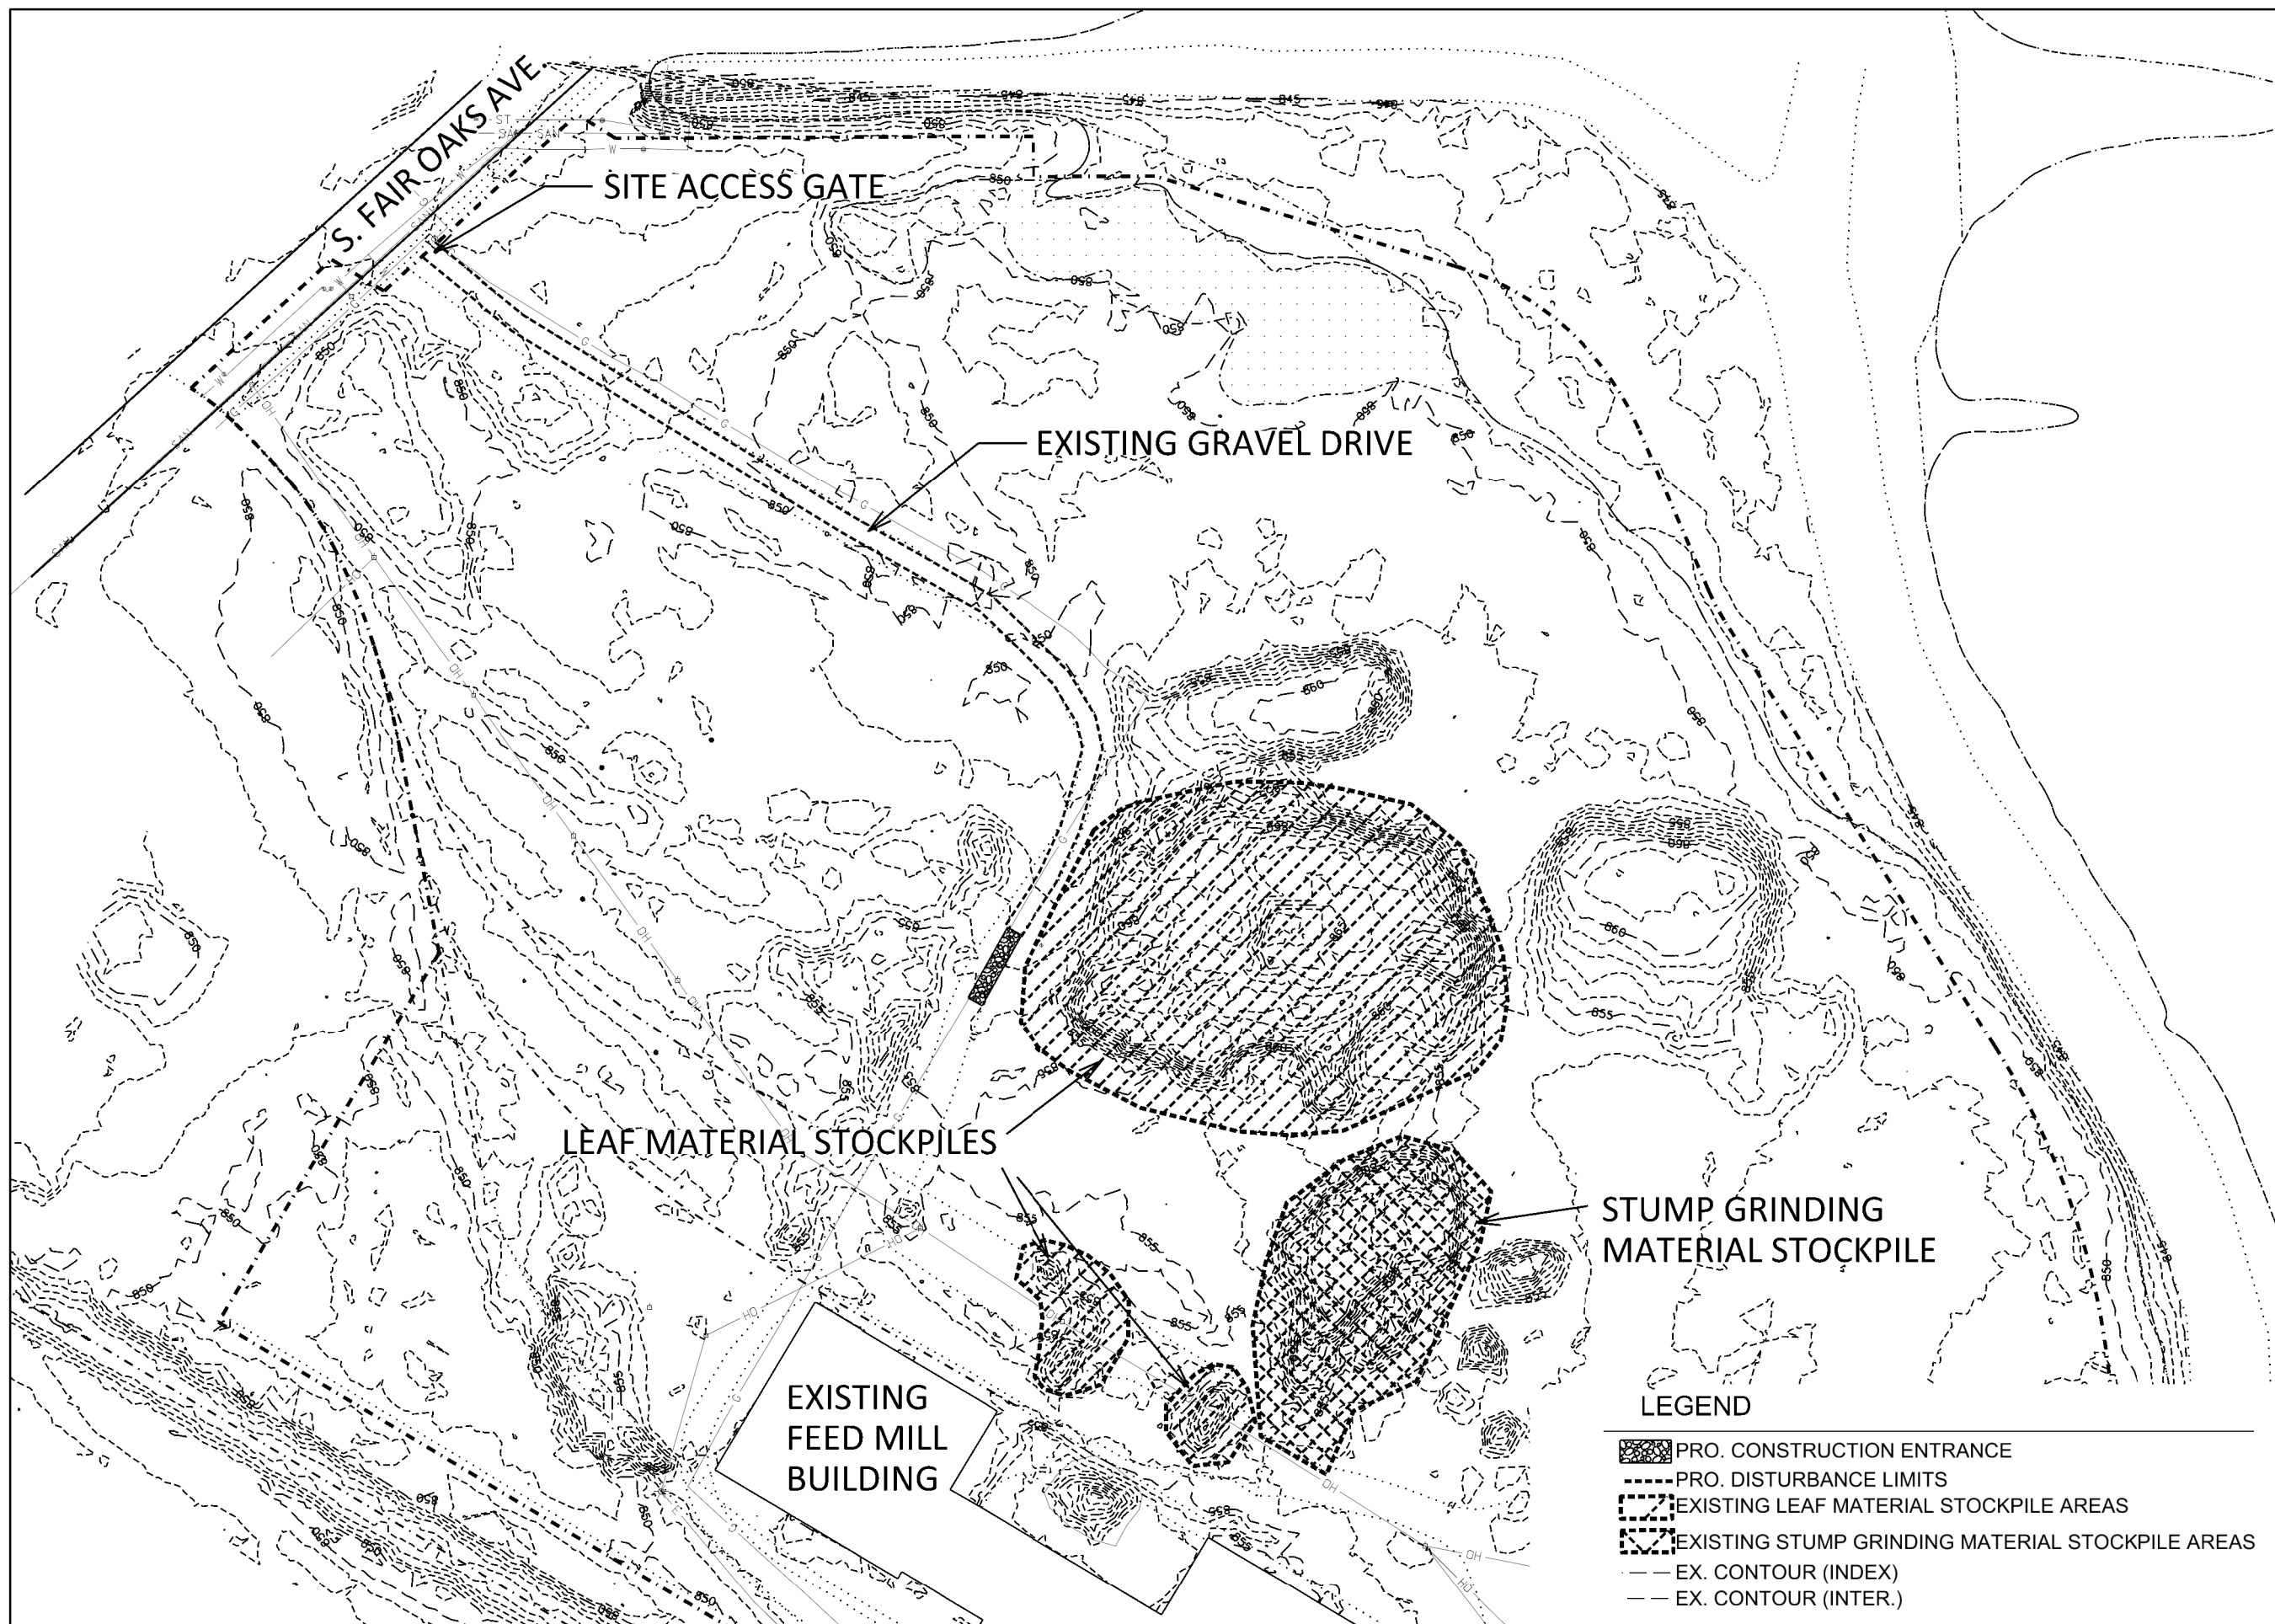

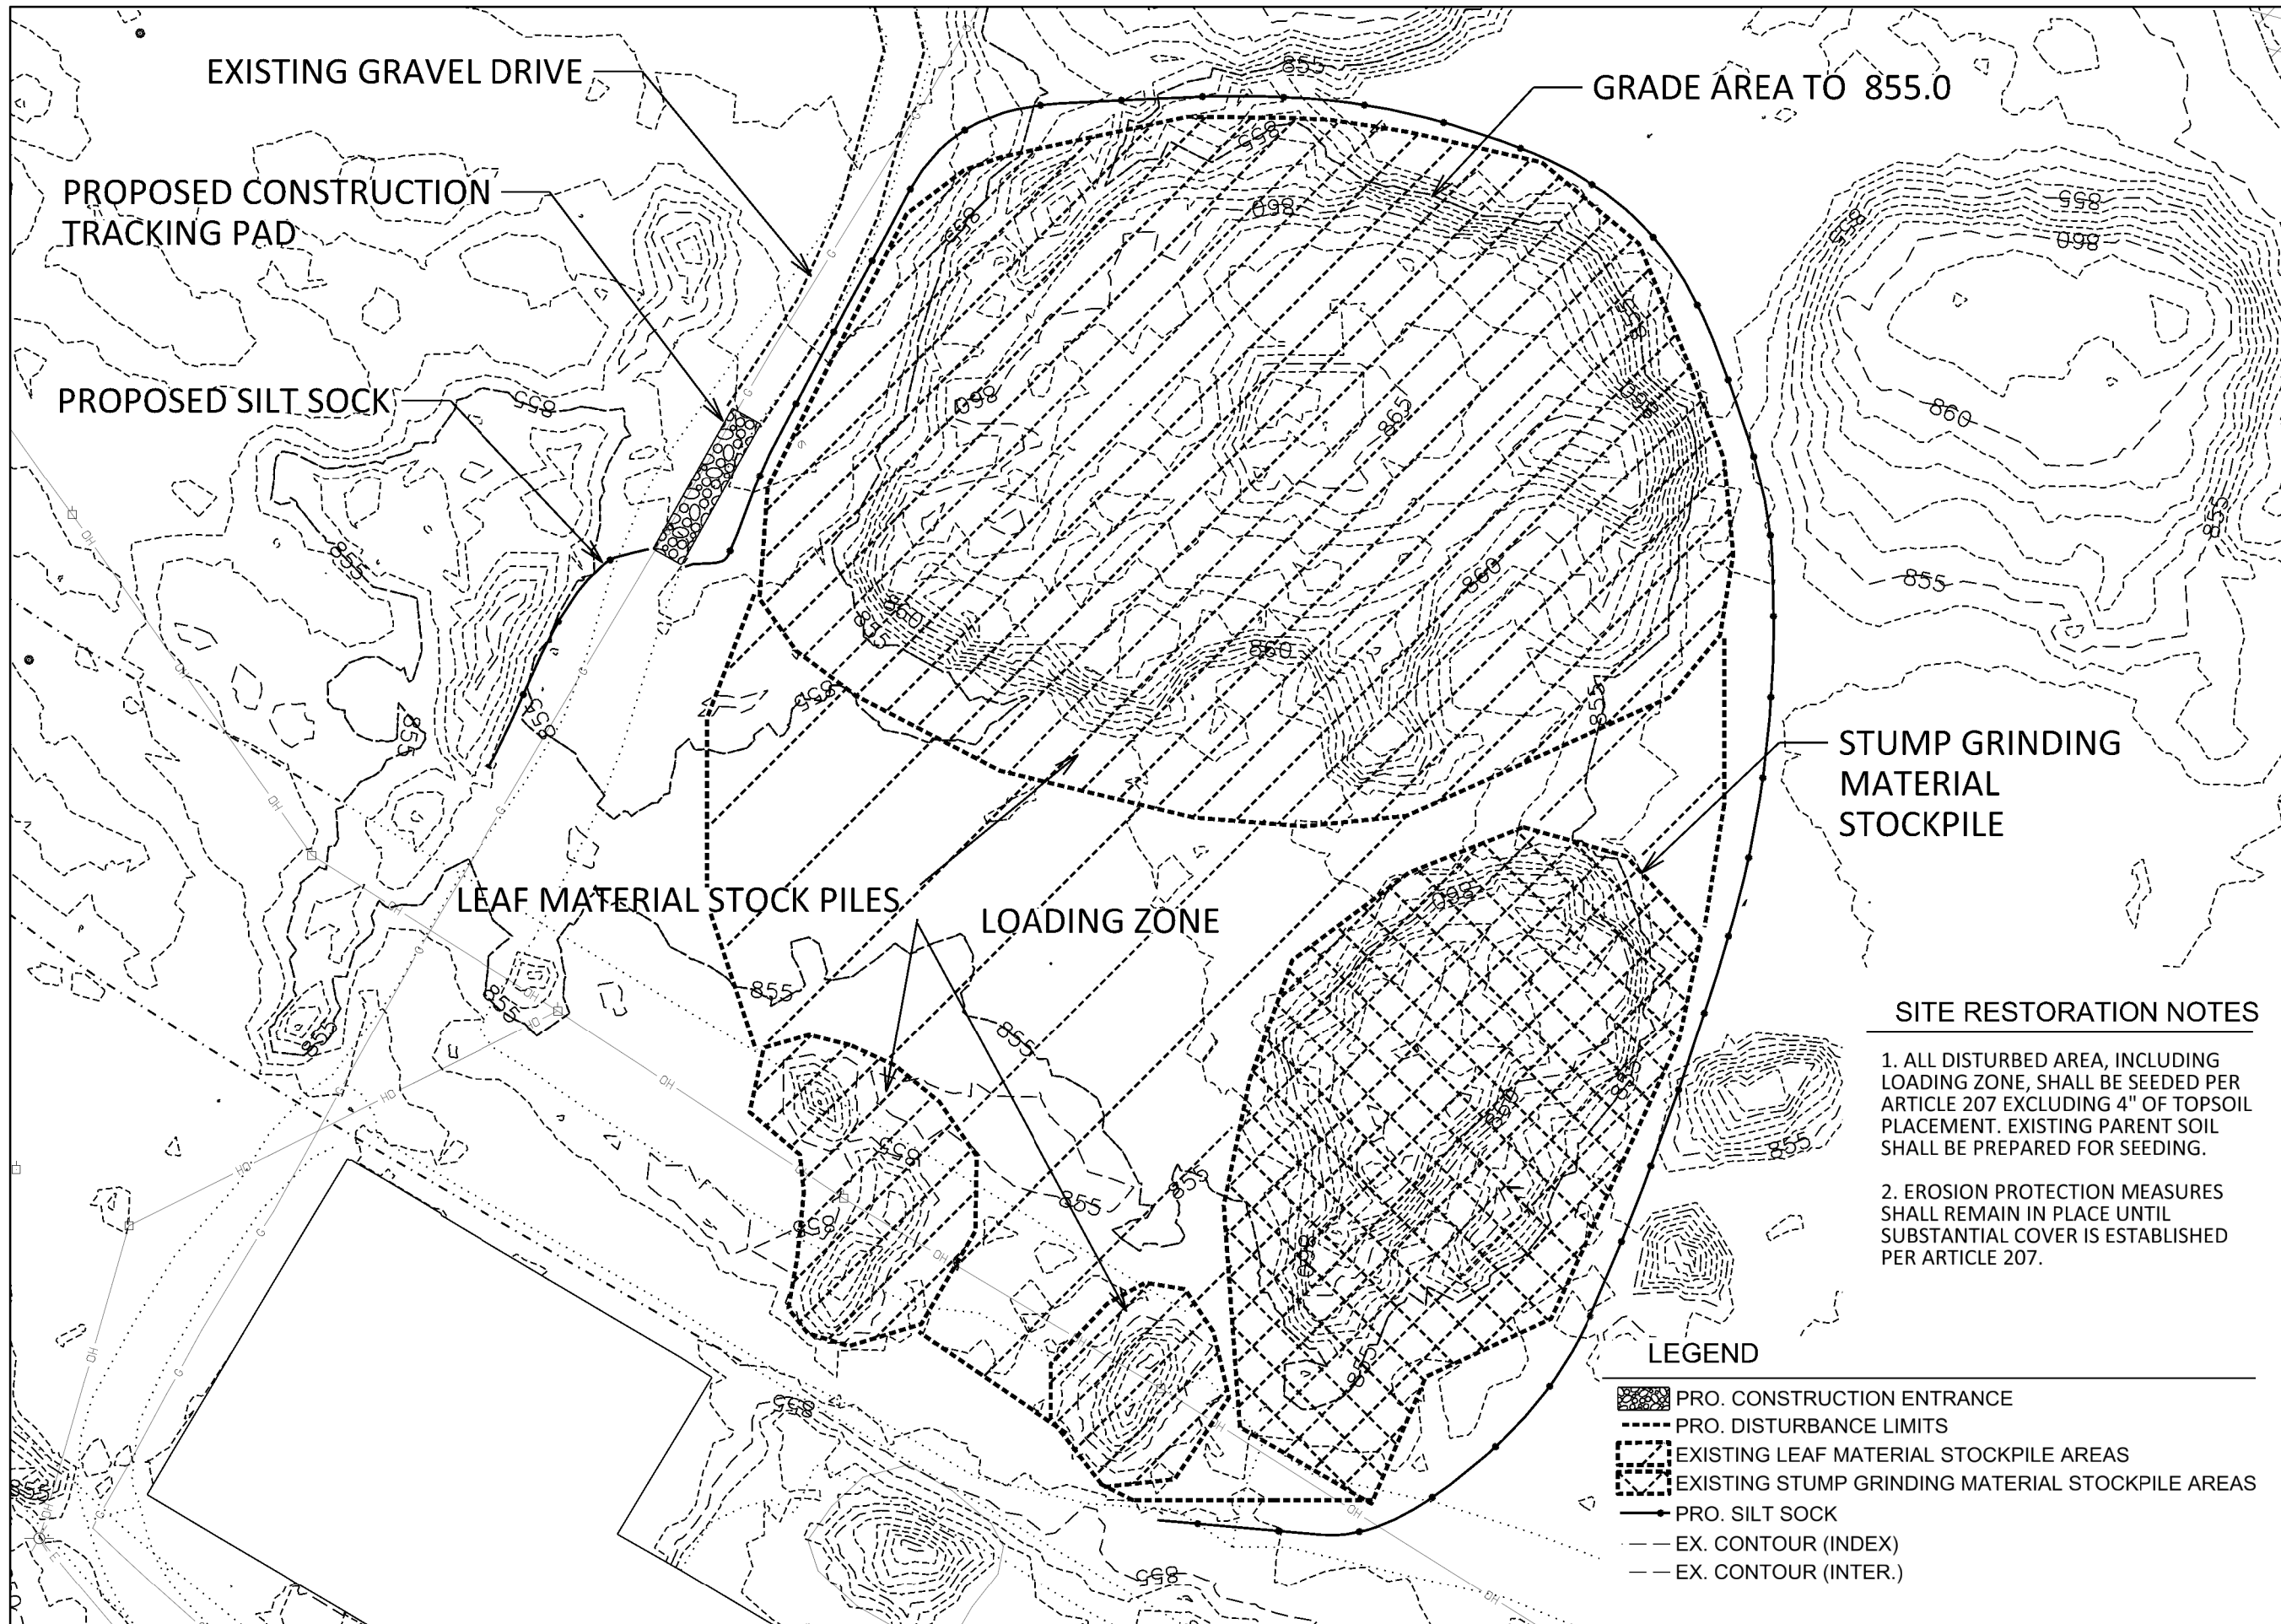

City of Madison  
 Department of Public Works  
**PARKS DIVISION**

City-County Building, Suite 104  
 210 Martin Luther King, Jr. Blvd.  
 Madison, WI 53703

*play*  
**MADISON  
 PARKS**

Graphical Scale

0 50 ft



PROJECT:

**GARVER FEED  
 MILL MATERIAL  
 HAULING**

**GARVER FEED MILL SITE  
 109 S. FAIR OAKS AVE.  
 MADISON, WI 53704**

**SITE RESTORATION NOTES**

1. ALL DISTURBED AREA, INCLUDING LOADING ZONE, SHALL BE SEEDED PER ARTICLE 207 EXCLUDING 4" OF TOPSOIL PLACEMENT. EXISTING PARENT SOIL SHALL BE PREPARED FOR SEEDING.

2. EROSION PROTECTION MEASURES SHALL REMAIN IN PLACE UNTIL SUBSTANTIAL COVER IS ESTABLISHED PER ARTICLE 207.

Although every effort has been made in preparing these plans and checking them for accuracy, the contractor and subcontractors must check all details and dimensions of their trade and be responsible for the same.

ITEM	DATE
Drawn by: MS	10-12-17
Approved by:	xx-xx-xxxx

PUBLIC WORKS PROJECT #:

**8063**

SHEET TITLE:

**EROSION CONTROL  
 AND SITE  
 RESTORATION PLAN**

SHEET NUMBER:

**1.2**