


 

 

 








 
 
 
 






 


LEGEND

  -  EX. ELECTRICAL PEDESTAL
-  EX. TREE
-  EX. WATER HYDRANT
-  EX. PROPERTY LINE
-  EX. EASEMENT
-  EX. FENCE LINE
-  EX. CONTOUR (INDEX)
-  EX. ABANDONED UTILITY
-  EX. ELECTRIC
-  EX. FIBER OPTIC
-  EX. NATURAL GAS
-  EX. OVERHEAD LINE
-  EX. SANITARY SEWER
-  EX. STORM SEWER
-  EX. CABLE TV
-  EX. UNDERGROUND TELEPHONE
-  EX. WATER LINE
-  PRO. GRAVEL
-  PRO. CONCRETE
-  PRO. CONTOUR (INDEX)
-  PRO. CONTOUR (INTER)
-  PRO. CONSTRUCTION FENCE
-  PRO. GRADING LIMITS
-  PRO. SILT SOCK
-  PRO. ASPHALT
-  PRO. CONSTRUCTION ENTRANCE
-  REMOVE ASPHALT

SUMMIT MAINTENANCE FACILITY IMPROVEMENTS 2021 CONTRACT NO: 9055 MUNIS NO: 13474-51-130



City of Madison
Department of Public Works
PARKS DIVISION
City-County Building, Suite 104
210 Martin Luther King, Jr. Blvd.
Madison, WI 53703

play
**MADISON
PARKS**



INDEX

- SHEET NO 1: TITLE
- SHEET NO 1.1: SITE ACCESS AND EROSION CONTROL
- SHEET NO 1.2: GRADING
- SHEET NO 1.3: STORM SEWER DETAIL

PROJECT: *SUMMIT
MAINTENANCE
FACILITY
IMPROVEMENTS
2021*

PROJECT ADDRESS:

*1902 FREEPORT RD
MADISON, WI 53711*


Although every effort has been made in preparing these plans and checking them for accuracy, the contractor and subcontractors must check all details and dimensions of their trade and be responsible for the same.


ITEM	DATE
ADVERTISED	7/22/21

PUBLIC WORKS PROJECT #:
9055

SHEET TITLE:
TITLE


SHEET NUMBER:
1.0

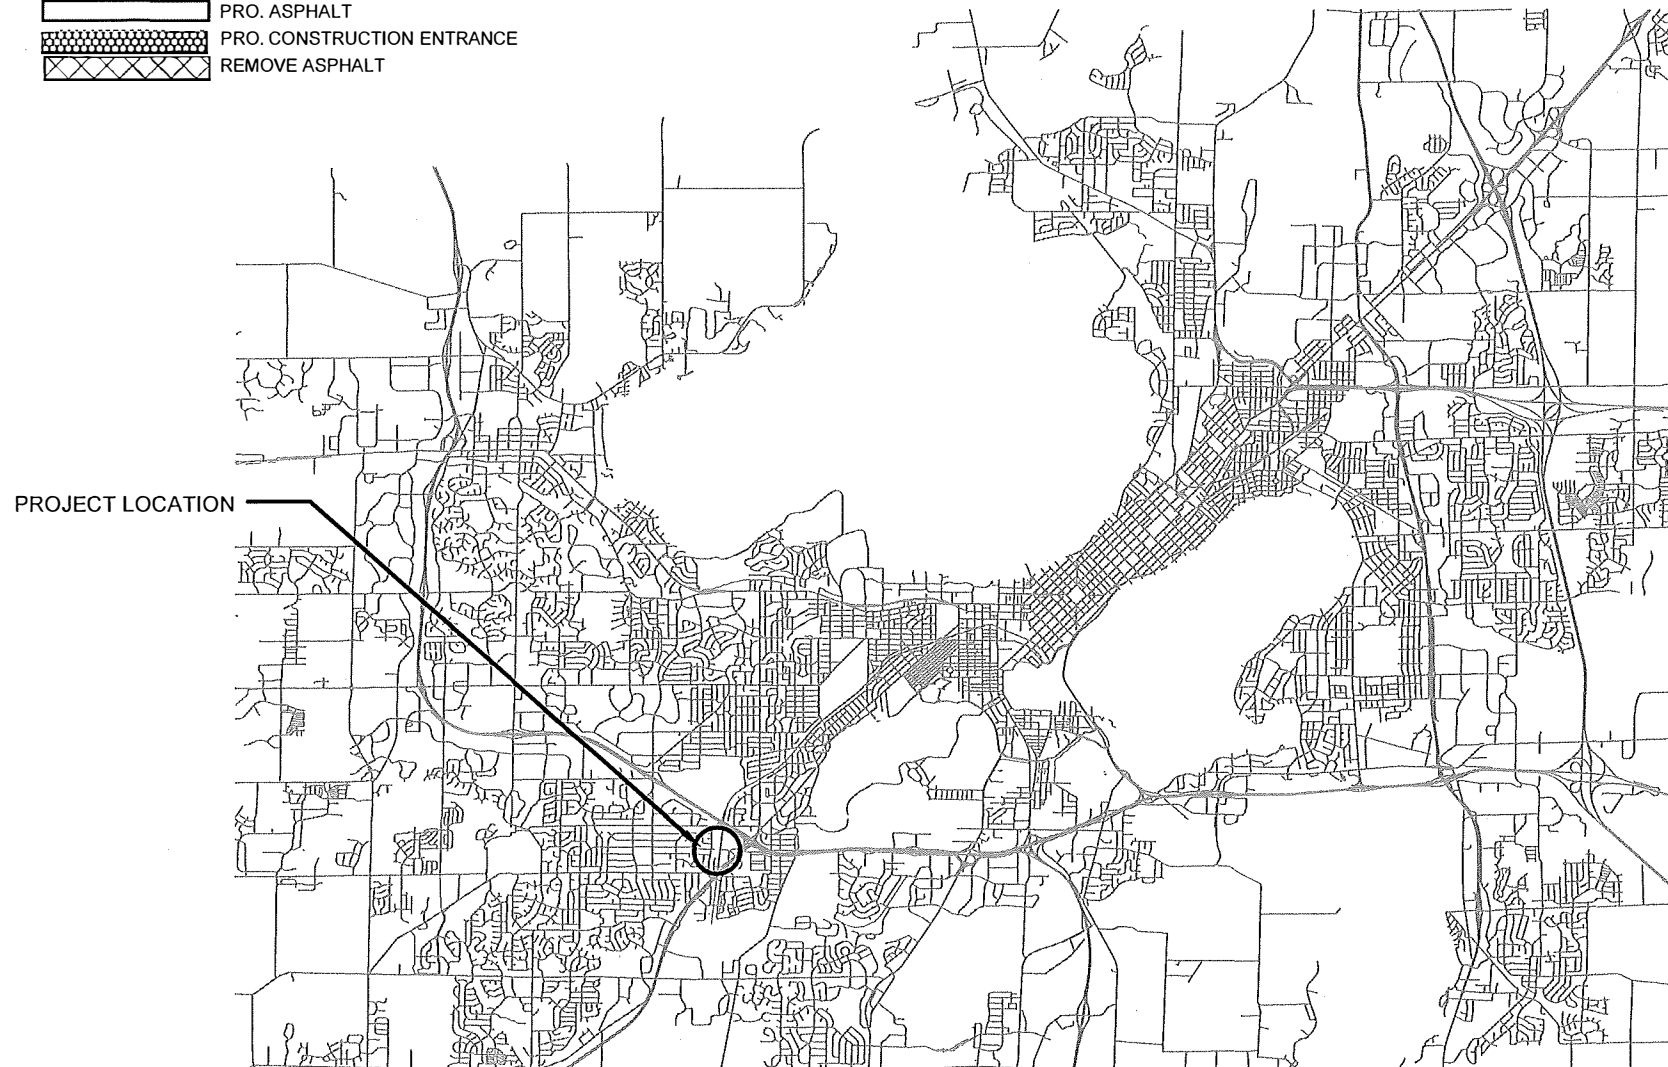

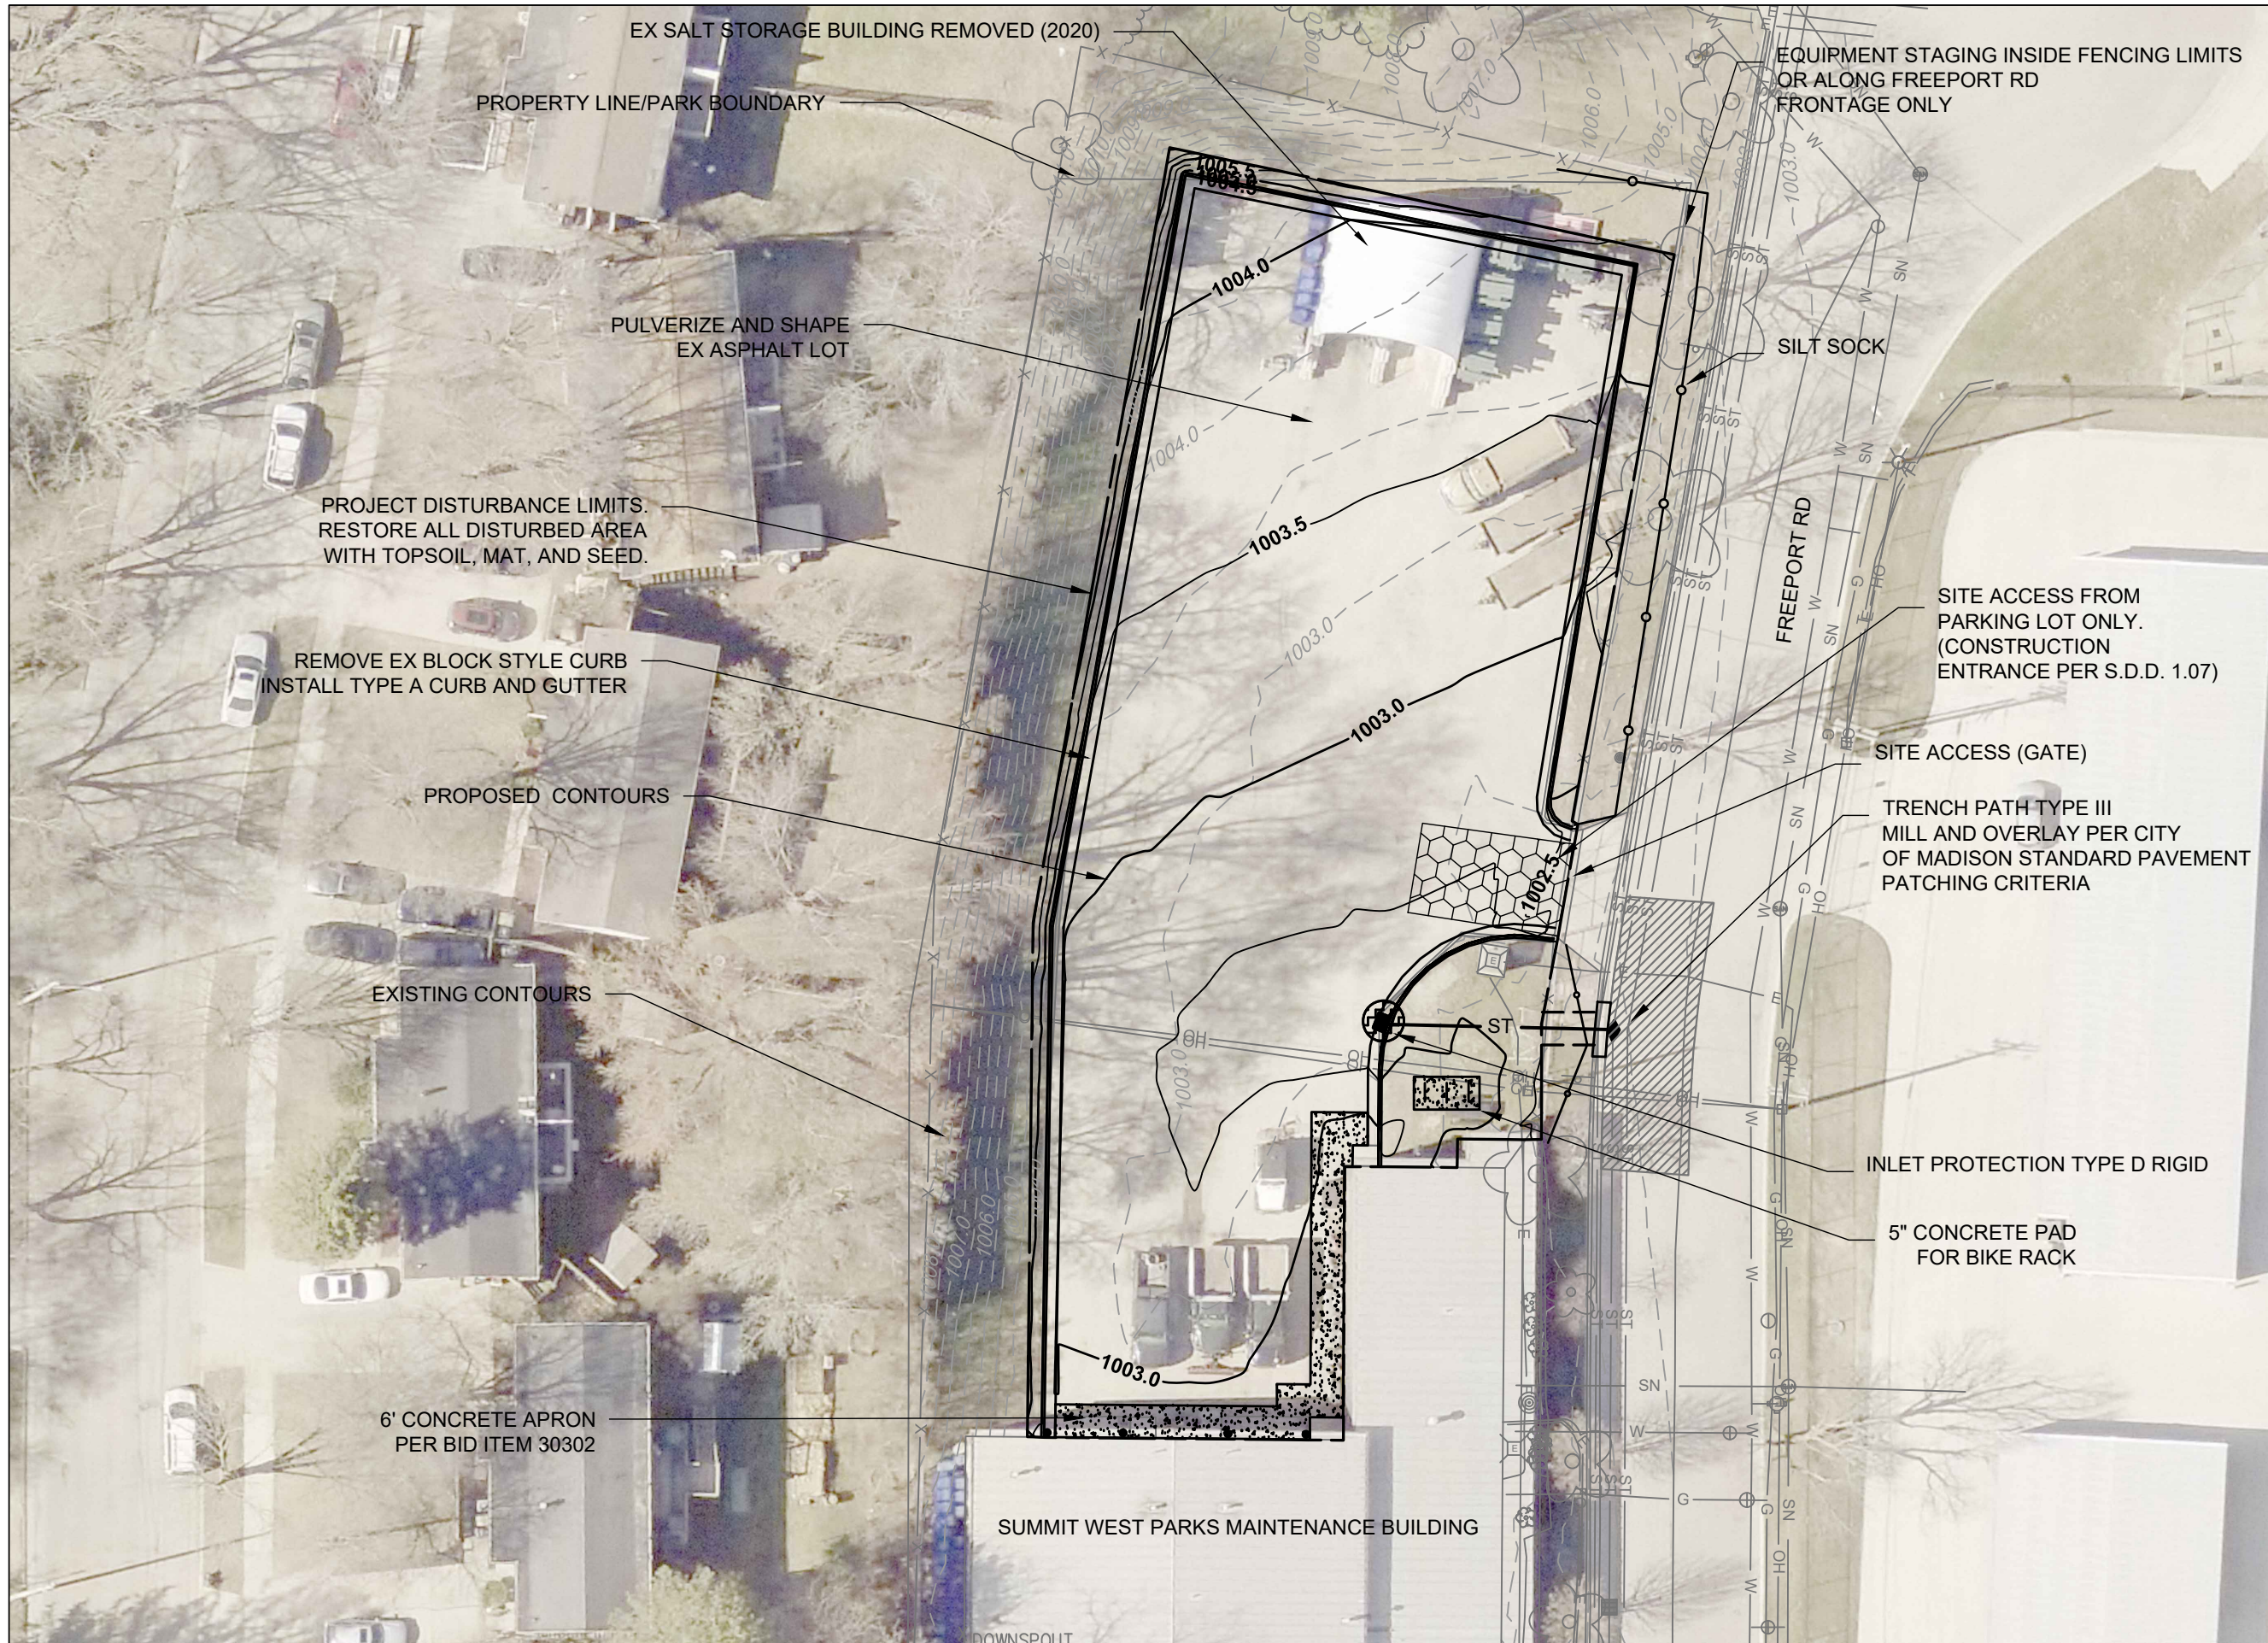

City of Madison
 Department of Public Works
PARKS DIVISION
 City-County Building, Suite 104
 210 Martin Luther King, Jr. Blvd.
 Madison, WI 53703

play
MADISON
PARKS

 

PROJECT:
**SUMMIT
 MAINTENANCE
 FACILITY
 IMPROVEMENTS 2021**

PROJECT ADDRESS:
**1902 FREEPORT RD
 MADISON, WI 53711**

Although every effort has been made in preparing these plans and checking them for accuracy, the contractor and subcontractors must check all details and dimensions of their trade and be responsible for the same.

ITEM	DATE
ADVERTISED	7-22-21


PUBLIC WORKS PROJECT #:
9055

SHEET TITLE:
**SITE ACCESS AND EROSION
 CONTROL**

SHEET NUMBER:
1.1

City of Madison
 Department of Public Works
PARKS DIVISION
 City-County Building, Suite 104
 210 Martin Luther King, Jr. Blvd.
 Madison, WI 53703

play
MADISON
PARKS

 

PROJECT:
**SUMMIT
 MAINTENANCE
 FACILITY
 IMPROVEMENTS 2021**

PROJECT ADDRESS:
**1902 FREEPORT RD
 MADISON, WI 53711**


Although every effort has been made in preparing these plans and checking them for accuracy, the contractor and subcontractors must check all details and dimensions of their trade and be responsible for the same.

ITEM	DATE
ADVERTISED	7-22-21

PUBLIC WORKS PROJECT #:
9055

SHEET TITLE:
GRADING

SHEET NUMBER:
1.2

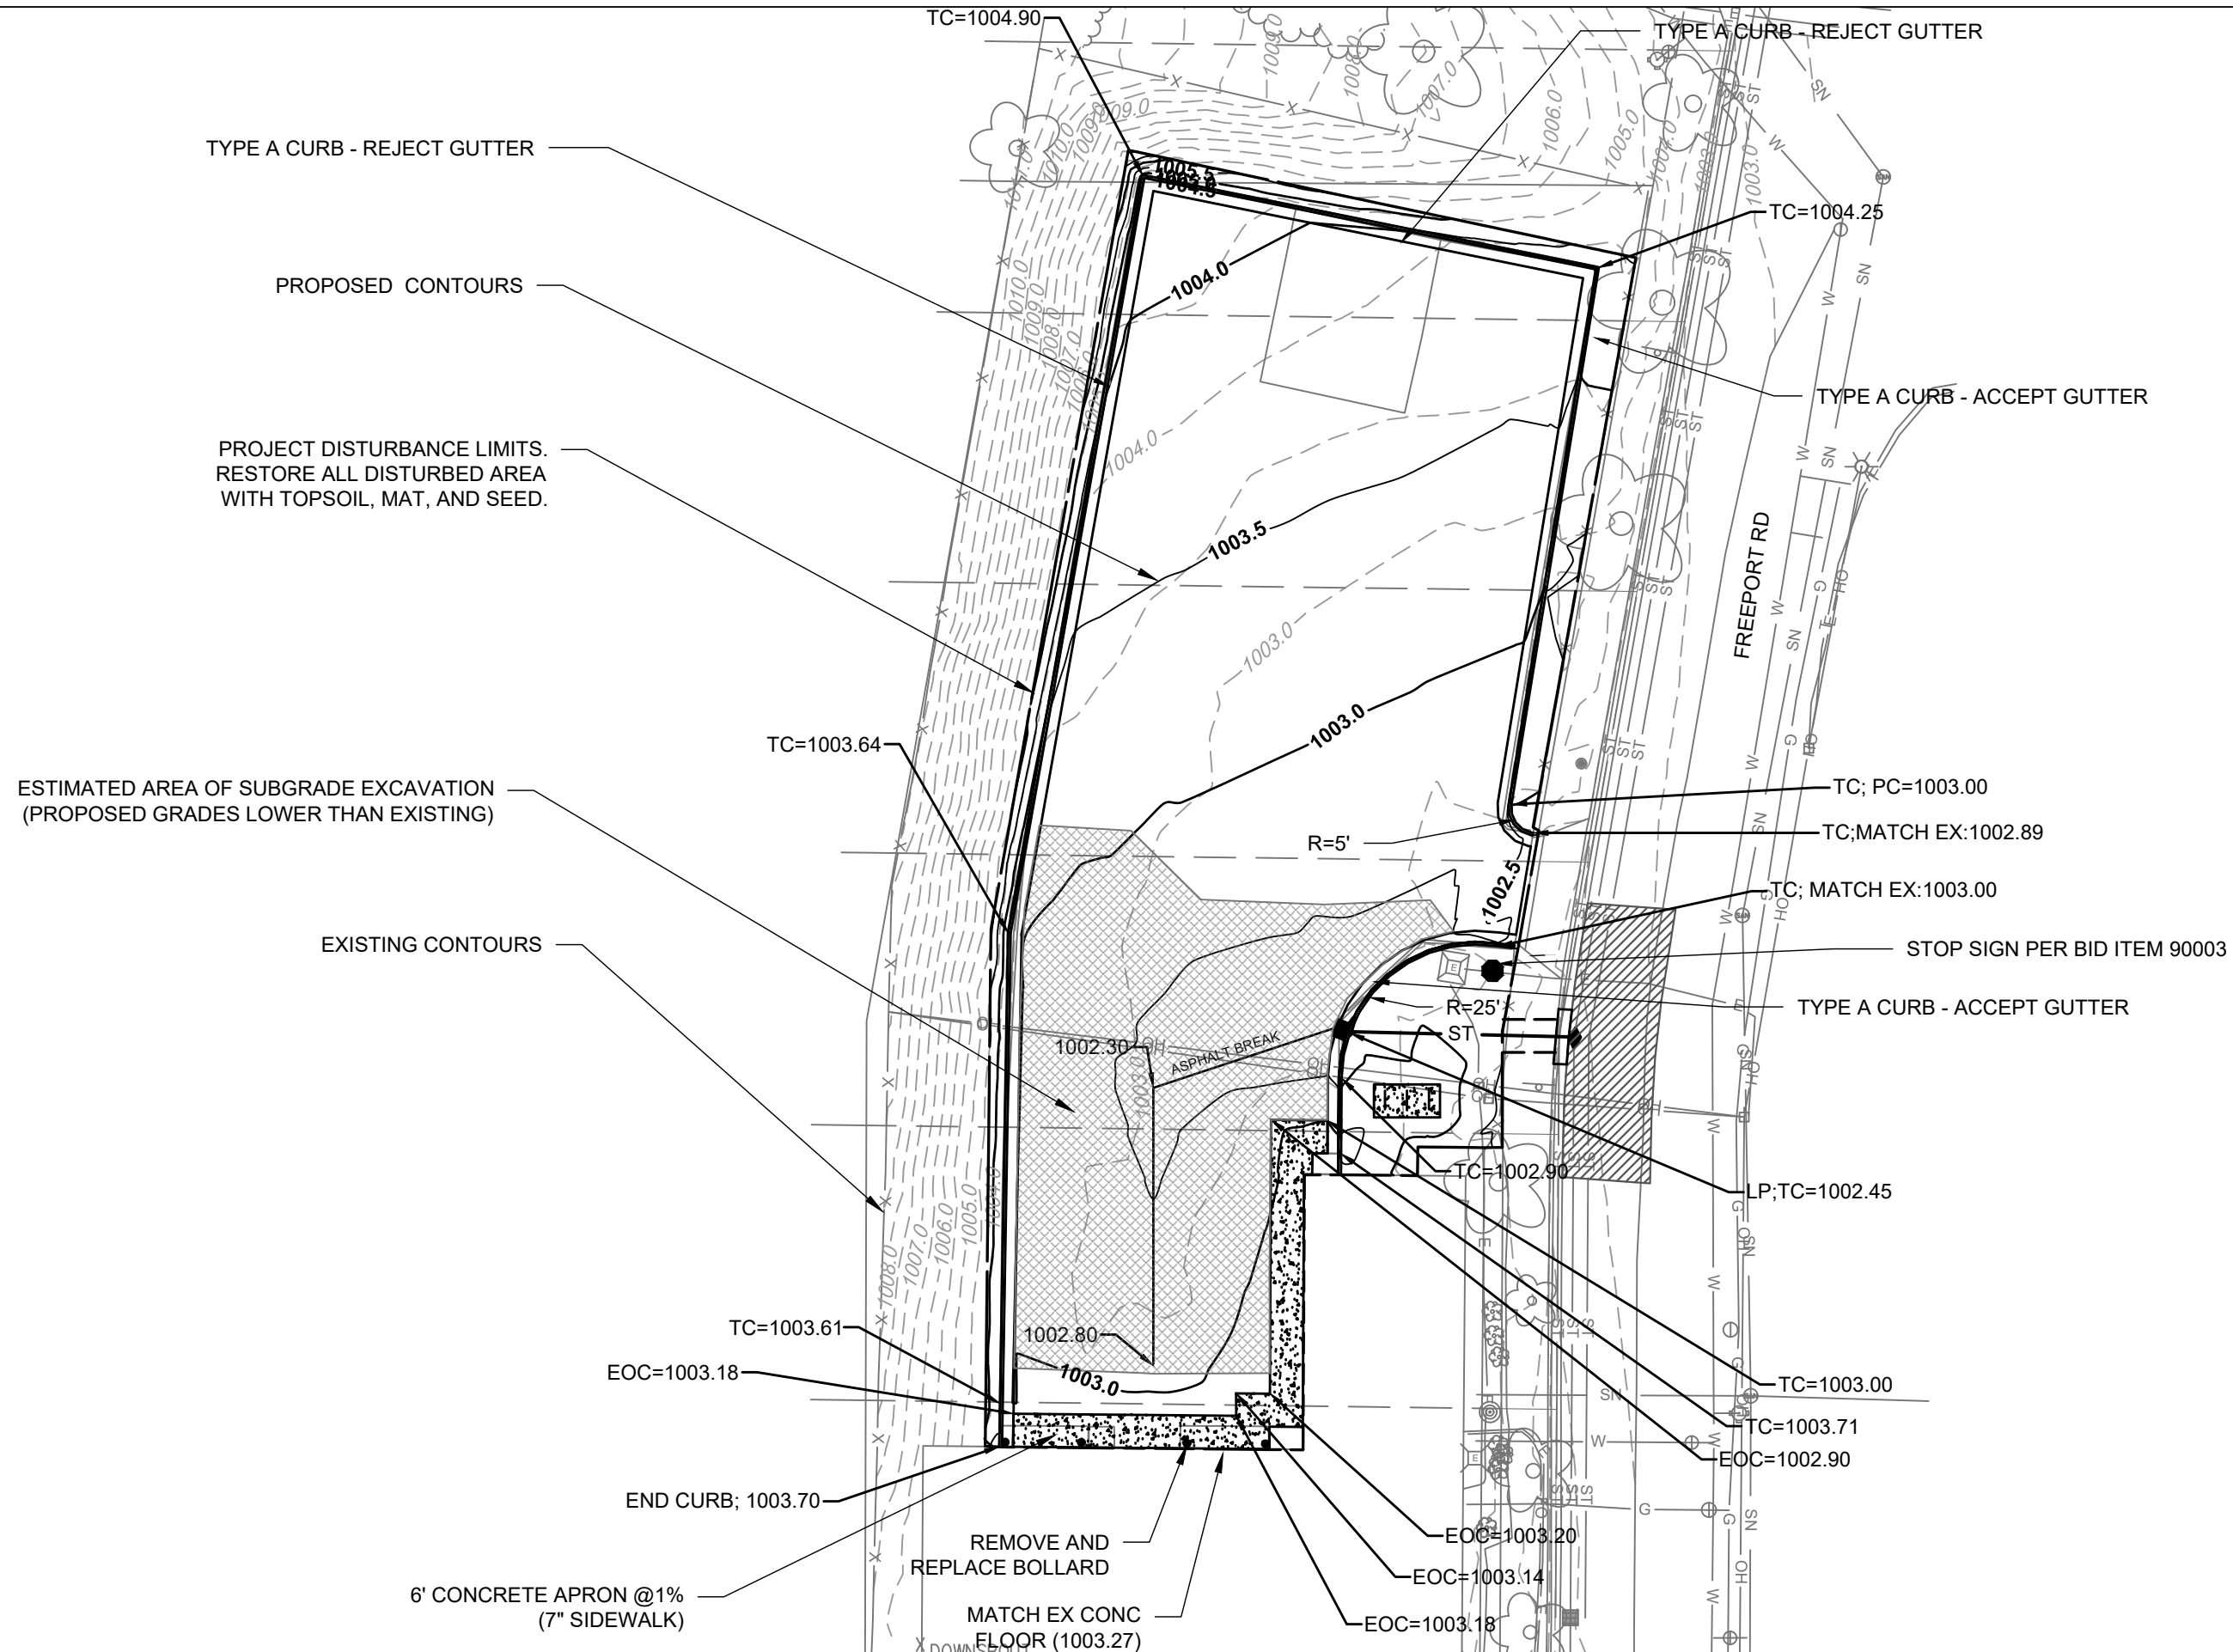

TYPE A CURB - REJECT GUTTER

PROPOSED CONTOURS

PROJECT DISTURBANCE LIMITS.
 RESTORE ALL DISTURBED AREA
 WITH TOPSOIL, MAT, AND SEED.

ESTIMATED AREA OF SUBGRADE EXCAVATION
 (PROPOSED GRADES LOWER THAN EXISTING)

EXISTING CONTOURS

6' CONCRETE APRON @1%
 (7" SIDEWALK)

REMOVE AND
 REPLACE BOLLARD

MATCH EX CONC
 FLOOR (1003.27)

TYPE A CURB - REJECT GUTTER

TYPE A CURB - ACCEPT GUTTER

TYPE A CURB - ACCEPT GUTTER

STOP SIGN PER BID ITEM 90003

TYPE A CURB - ACCEPT GUTTER

FREEPORT RD

TC=1004.90

TC=1004.25

TC=1003.64

TC; PC=1003.00

TC; MATCH EX:1002.89

TC; MATCH EX:1003.00

R=5'

R=25'

LP; TC=1002.45

TC=1002.90

TC=1003.61

EOC=1003.18

END CURB; 1003.70

1002.80

TC=1003.00

TC=1003.71

EOC=1002.90

EOC=1003.20

EOC=1003.14

EOC=1003.18

1003.0

1003.5

1003.0

1004.0

1004.0

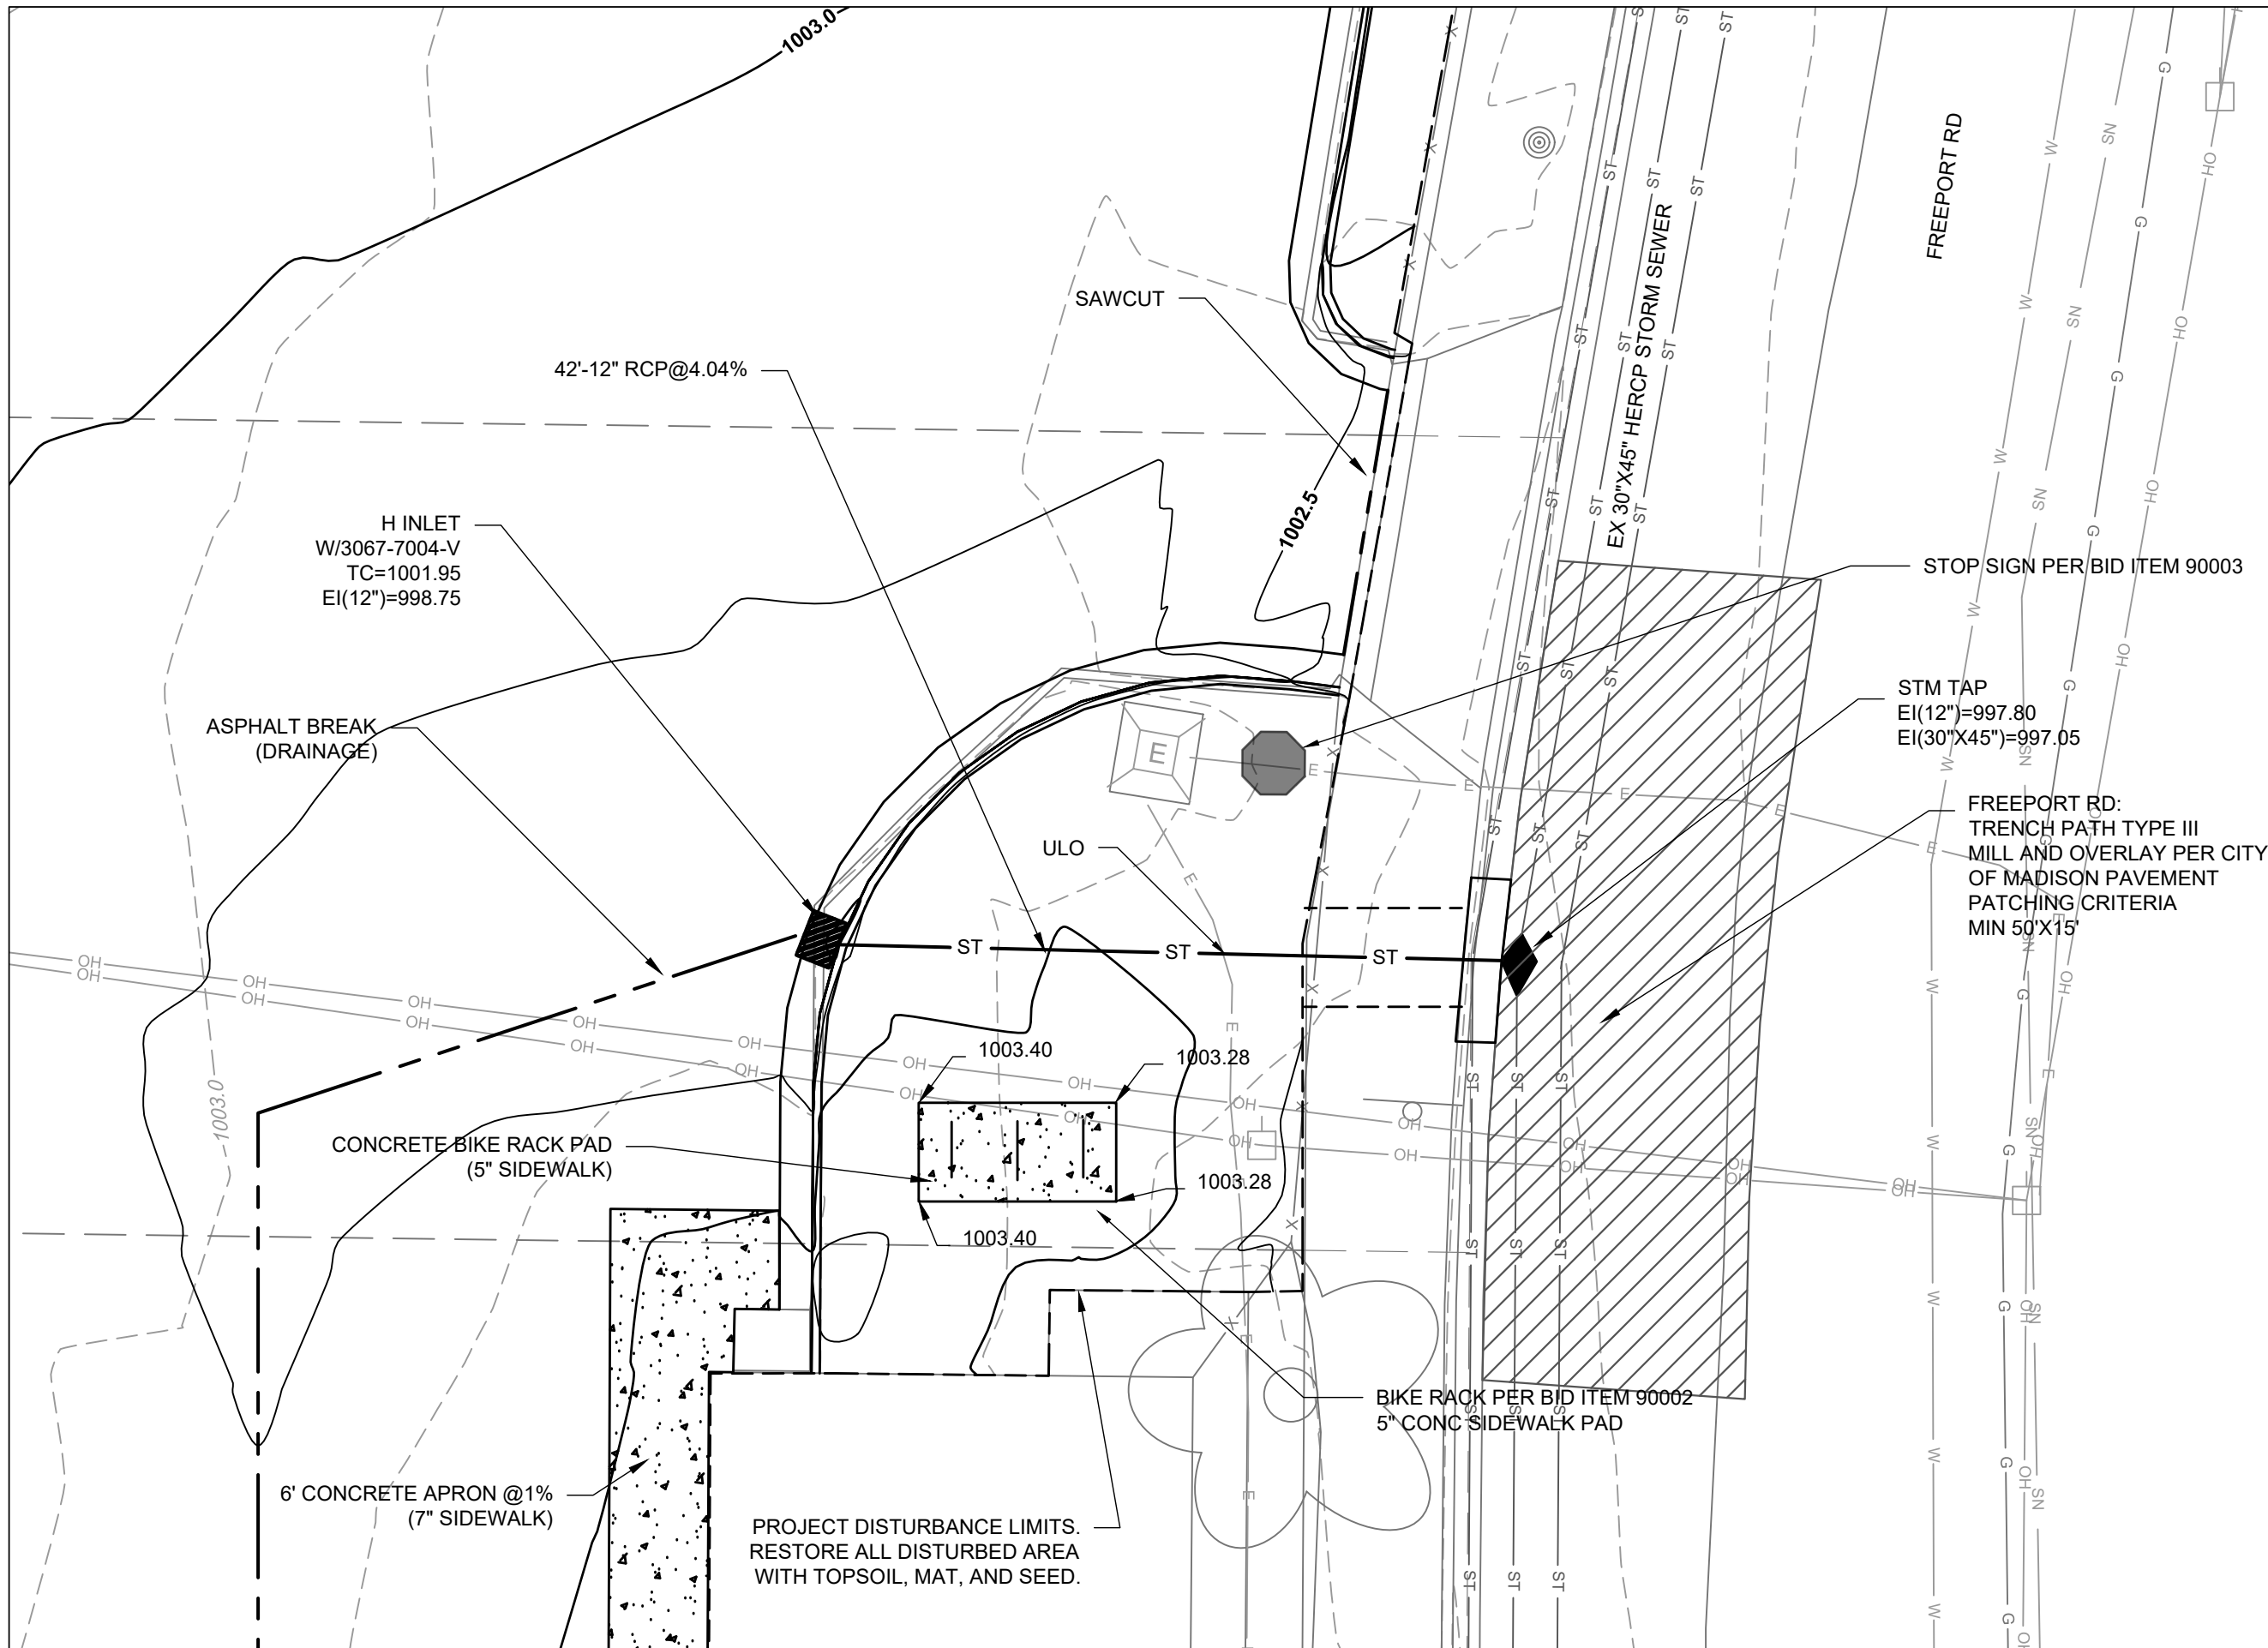

City of Madison
 Department of Public Works
PARKS DIVISION
 City-County Building, Suite 104
 210 Martin Luther King, Jr. Blvd.
 Madison, WI 53703

play
MADISON
PARKS

 

PROJECT:
**SUMMIT
 MAINTENANCE
 FACILITY
 IMPROVEMENTS 2021**

PROJECT ADDRESS:
**1902 FREEPORT RD
 MADISON, WI 53711**

Although every effort has been made in preparing these plans and checking them for accuracy, the contractor and subcontractors must check all details and dimensions of their trade and be responsible for the same.

ITEM	DATE
ADVERTISED	7-22-21

PUBLIC WORKS PROJECT #:
9055

SHEET TITLE:
STORM SEWER DETAIL

SHEET NUMBER:
1.3