

OLIN TURVILLE PARK BOAT LAUNCH IMPROVEMENTS

MUNIS NO. 17186-51-130
CONTRACT NUMBER 8085

DESIGNED BY:



City of Madison
Department of Public Works
PARKS DIVISION
City-County Building, Suite 104
210 Martin Luther King, Jr. Blvd.
PO Box 2987
Madison, WI 53701-2987

play
MADISON PARKS





INDEX OF SHEETS

SHEET NO.	TITLE
1	
P-1	SITE ACCESS AND EROSION CONTROL
P-2	REMOVALS
P-3	GRADING
P-4	RAMP PROFILE AND DETAILS
P-5	JOINT DETAILS
P-6	FOOTING AND ABUTMENT DETAILS
P-7	RESTORATION/MATERIALS

PROJECT LOCATION

CONVENTIONAL EXISTING UTILITY SIGNS
FIELD VERIFY ALL UTILITY LOCATIONS

GAS	— G —
STORM SEWER	— ST —
SANITARY SEWER	— SAN —
WATER	— W —
OVERHEAD ELECTRIC	— OH —
POWER POLE	□

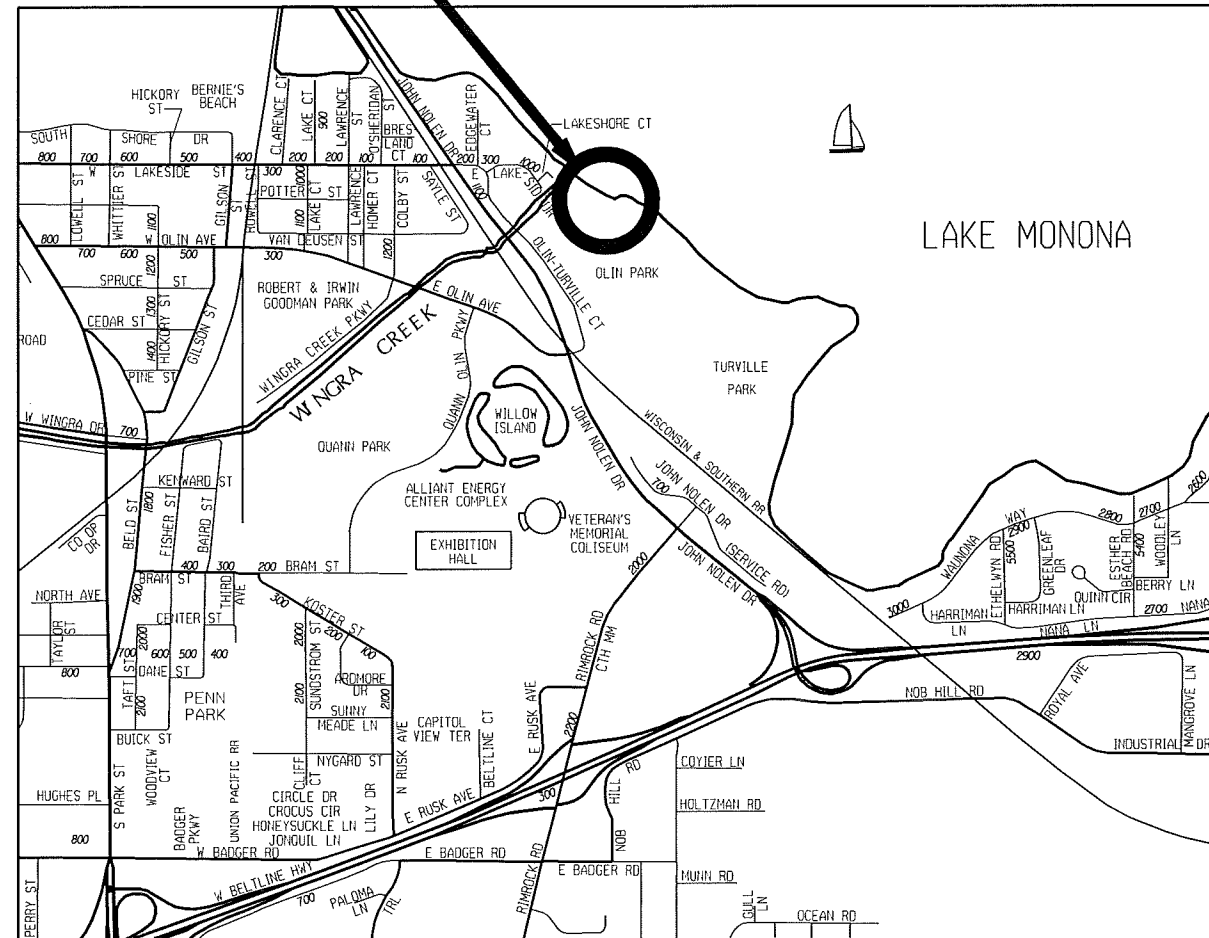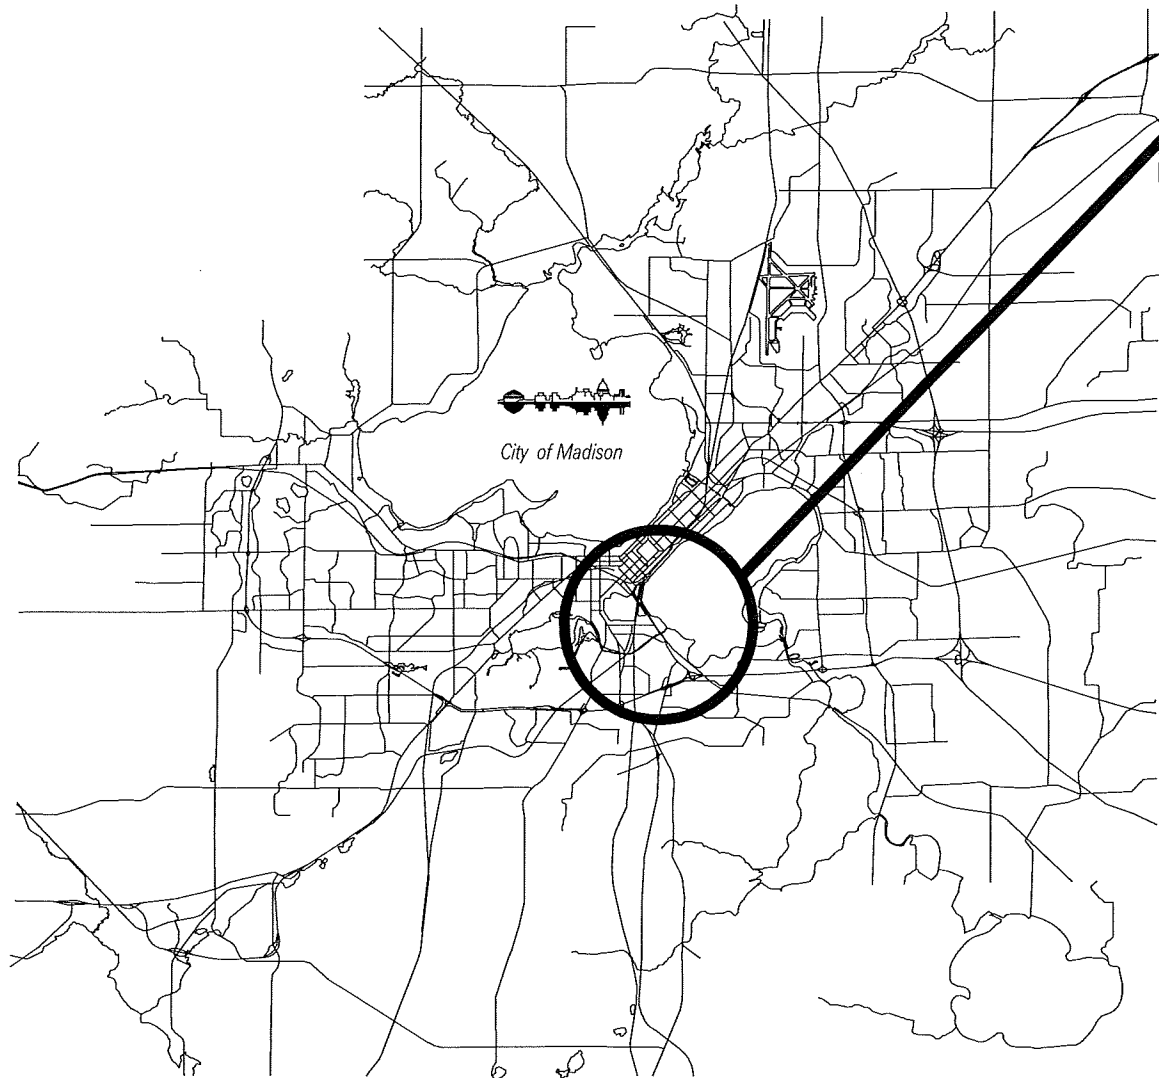

PROJECT:

**OLIN TURVILLE PARK
BOAT LAUNCH
IMPROVEMENTS**

**OLIN TURVILLE PARK
BOAT LAUNCH
1156 OLIN TURVILLE CT
MADISON, WI 53713**

Although every effort has been made in preparing these plans and checking them for accuracy, the contractor and subcontractors must check all details and dimensions of their trade and be responsible for the same.


 

 
ITEM	DATE
Drawn by: CCS	12-1-17
Revised by:	


SHEET TITLE:

TITLE

SHEET NUMBER:


1

-  CONSTRUCTION FENCE
-  CONSTRUCTION ENTRANCE STONE PAD
-  WATER CONTAINMENT STRUCTURE (TIGHT SHEETING)
-  TURBIDITY BARRIER

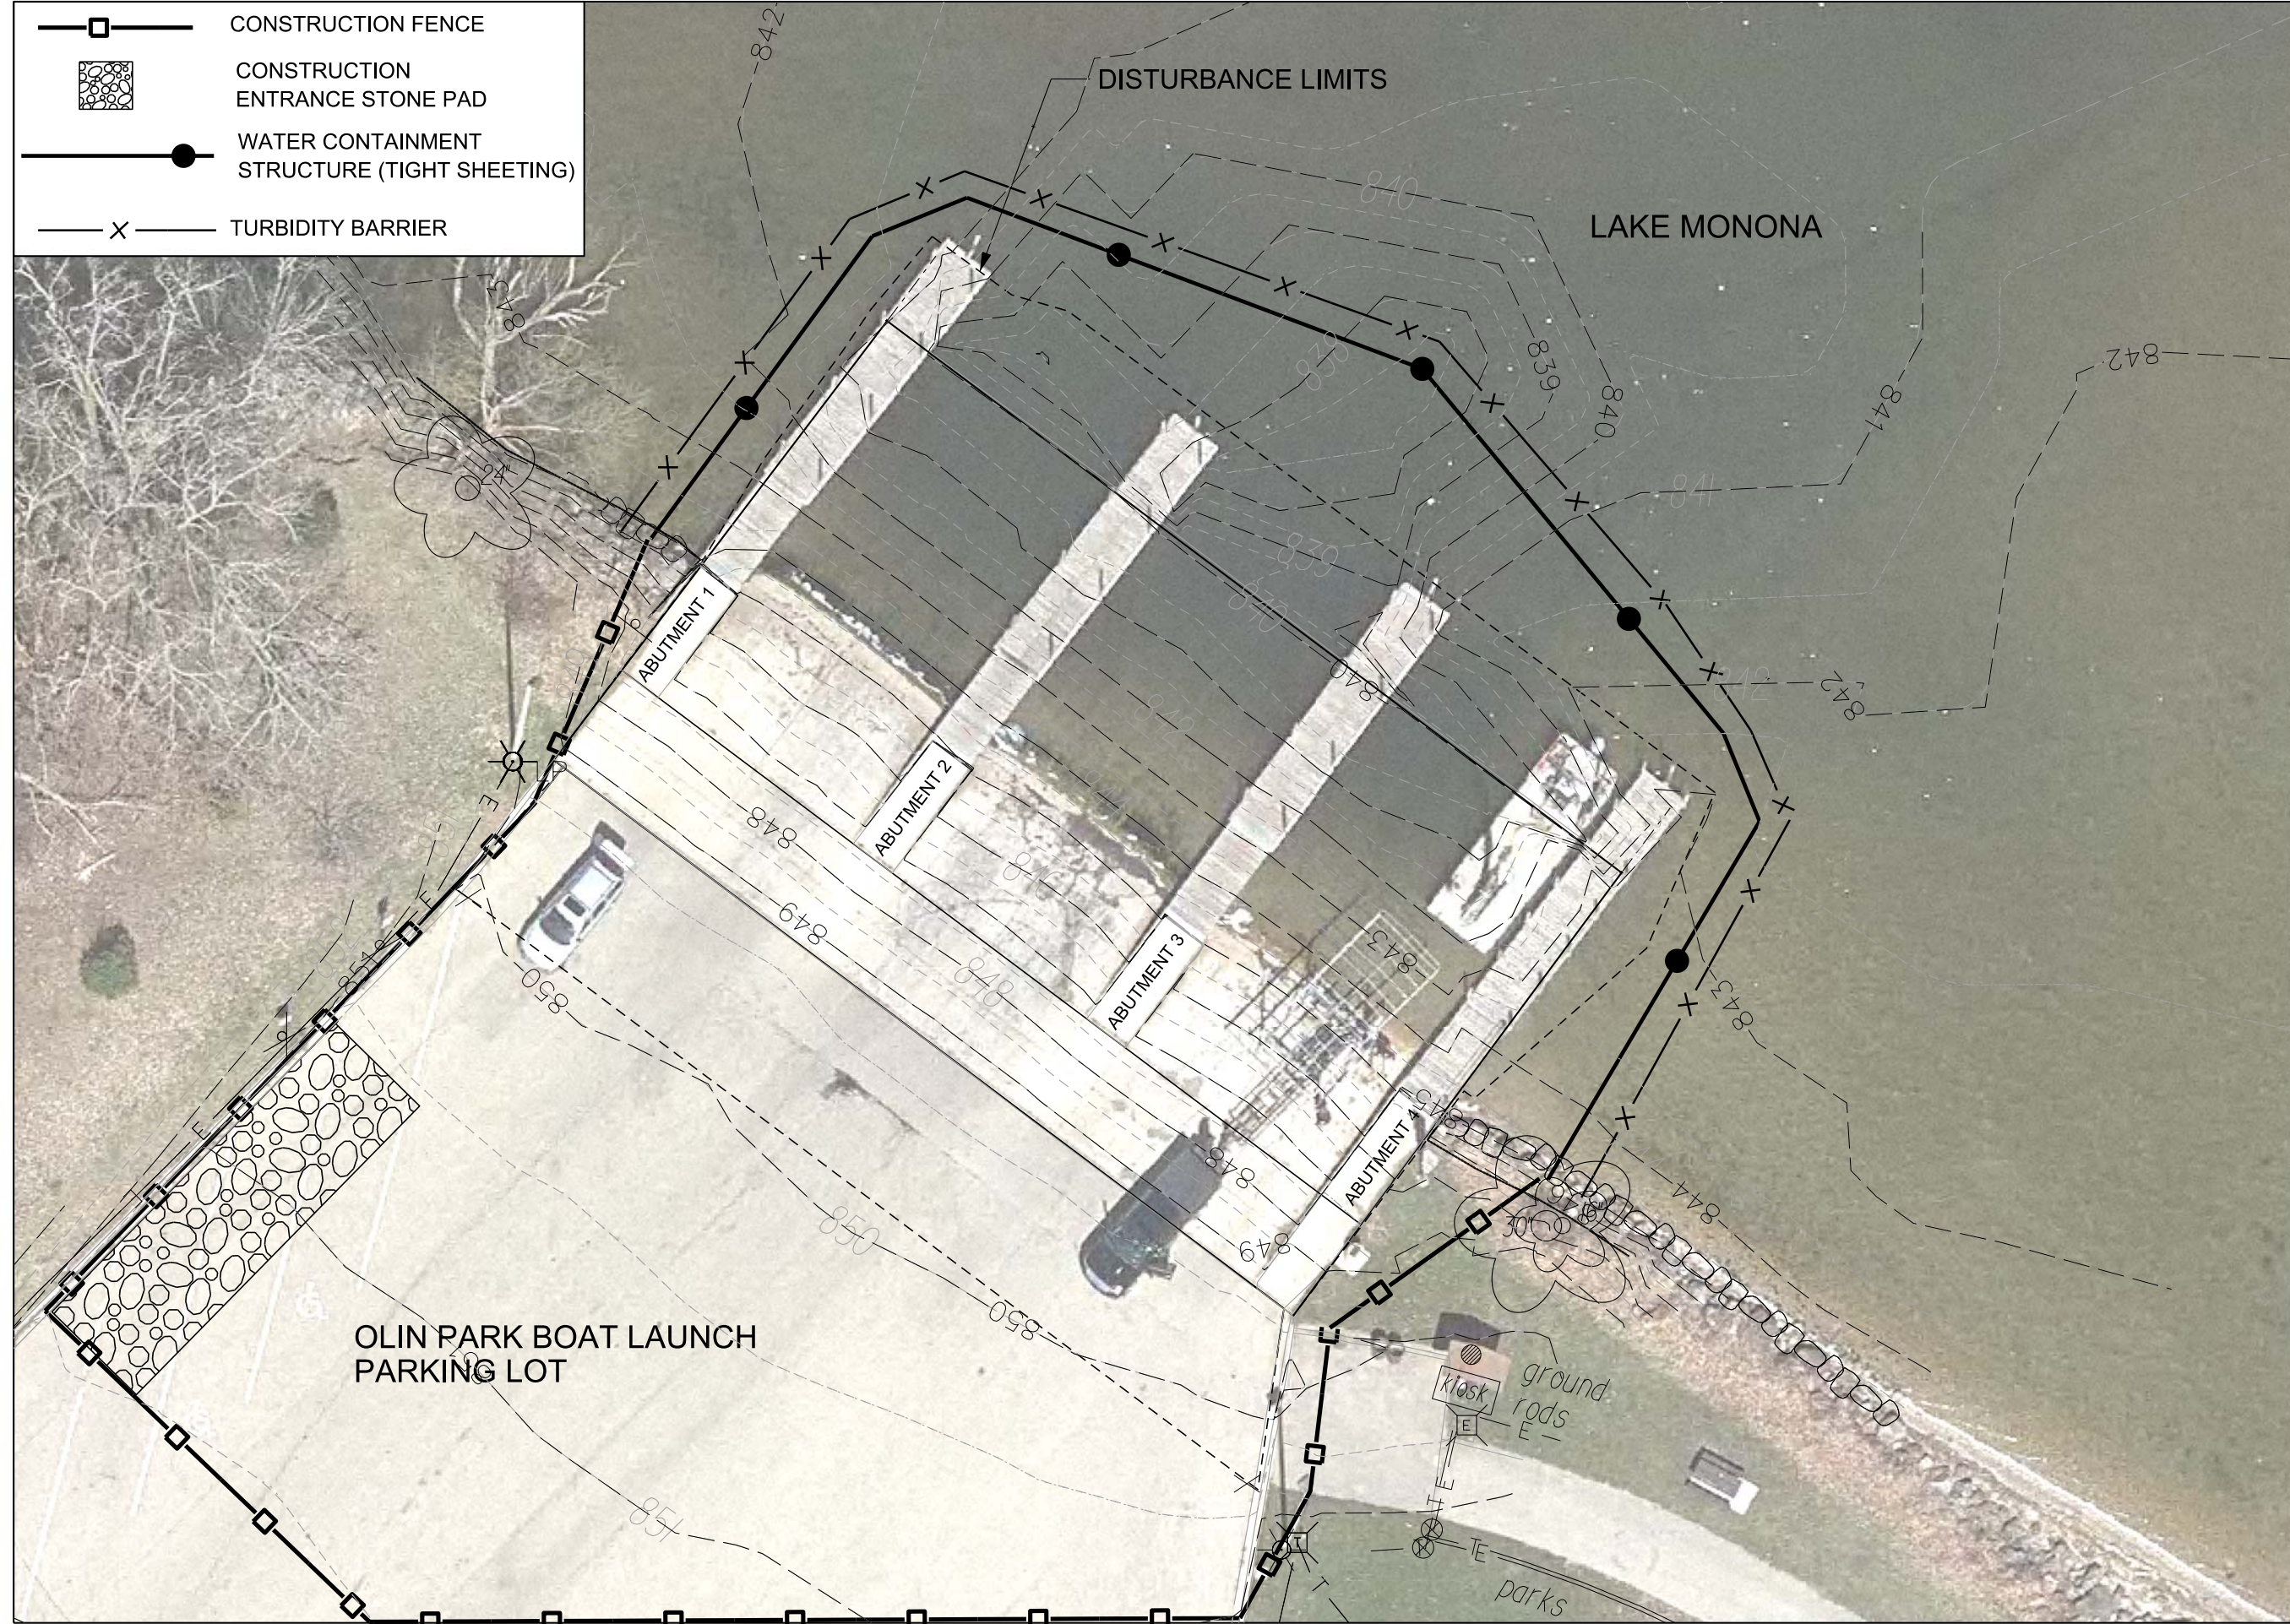

City of Madison
 Department of Public Works
PARKS DIVISION
 City-County Building, Suite 104
 210 Martin Luther King, Jr. Blvd.
 Madison, WI 53703

play
**MADISON
 PARKS**

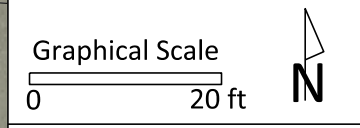

PROJECT:
**OLIN TURVILLE
 PARK BOAT
 LAUNCH
 IMPROVEMENTS**

**OLIN TURVILLE PARK
 1156 OLIN TURVILLE CT
 MADISON, WI 53713**




Although every effort has been made in preparing these plans and checking them for accuracy, the contractor and subcontractors must check all details and dimensions of their trade and be responsible for the same.

ITEM	DATE
Drawn by: CCS	12-1-2017

PUBLIC WORKS PROJECT #:
8085


SHEET TITLE:
**SITE ACCESS AND
 EROSION CONTROL**

SHEET NUMBER:
P-1

 REMOVE EXISTING CONCRETE RAMP
 REMOVE EXISTING ASPHALT
 EXCAVATE TO RIP RAP BOTTOM ELEV

City of Madison
 Department of Public Works
PARKS DIVISION
 City-County Building, Suite 104
 210 Martin Luther King, Jr. Blvd.
 Madison, WI 53703

play
MADISON PARKS

Graphical Scale
 0 20 ft 

PROJECT:
OLIN TURVILLE PARK BOAT LAUNCH IMPROVEMENTS

OLIN TURVILLE PARK
 1156 OLIN TURVILLE CT
 MADISON, WI 53713


Although every effort has been made in preparing these plans and checking them for accuracy, the contractor and subcontractors must check all details and dimensions of their trade and be responsible for the same.

ITEM	DATE
Drawn by: CCS	12-1-2017

PUBLIC WORKS PROJECT #:
8085

SHEET TITLE:
REMOVALS

SHEET NUMBER:
P-2

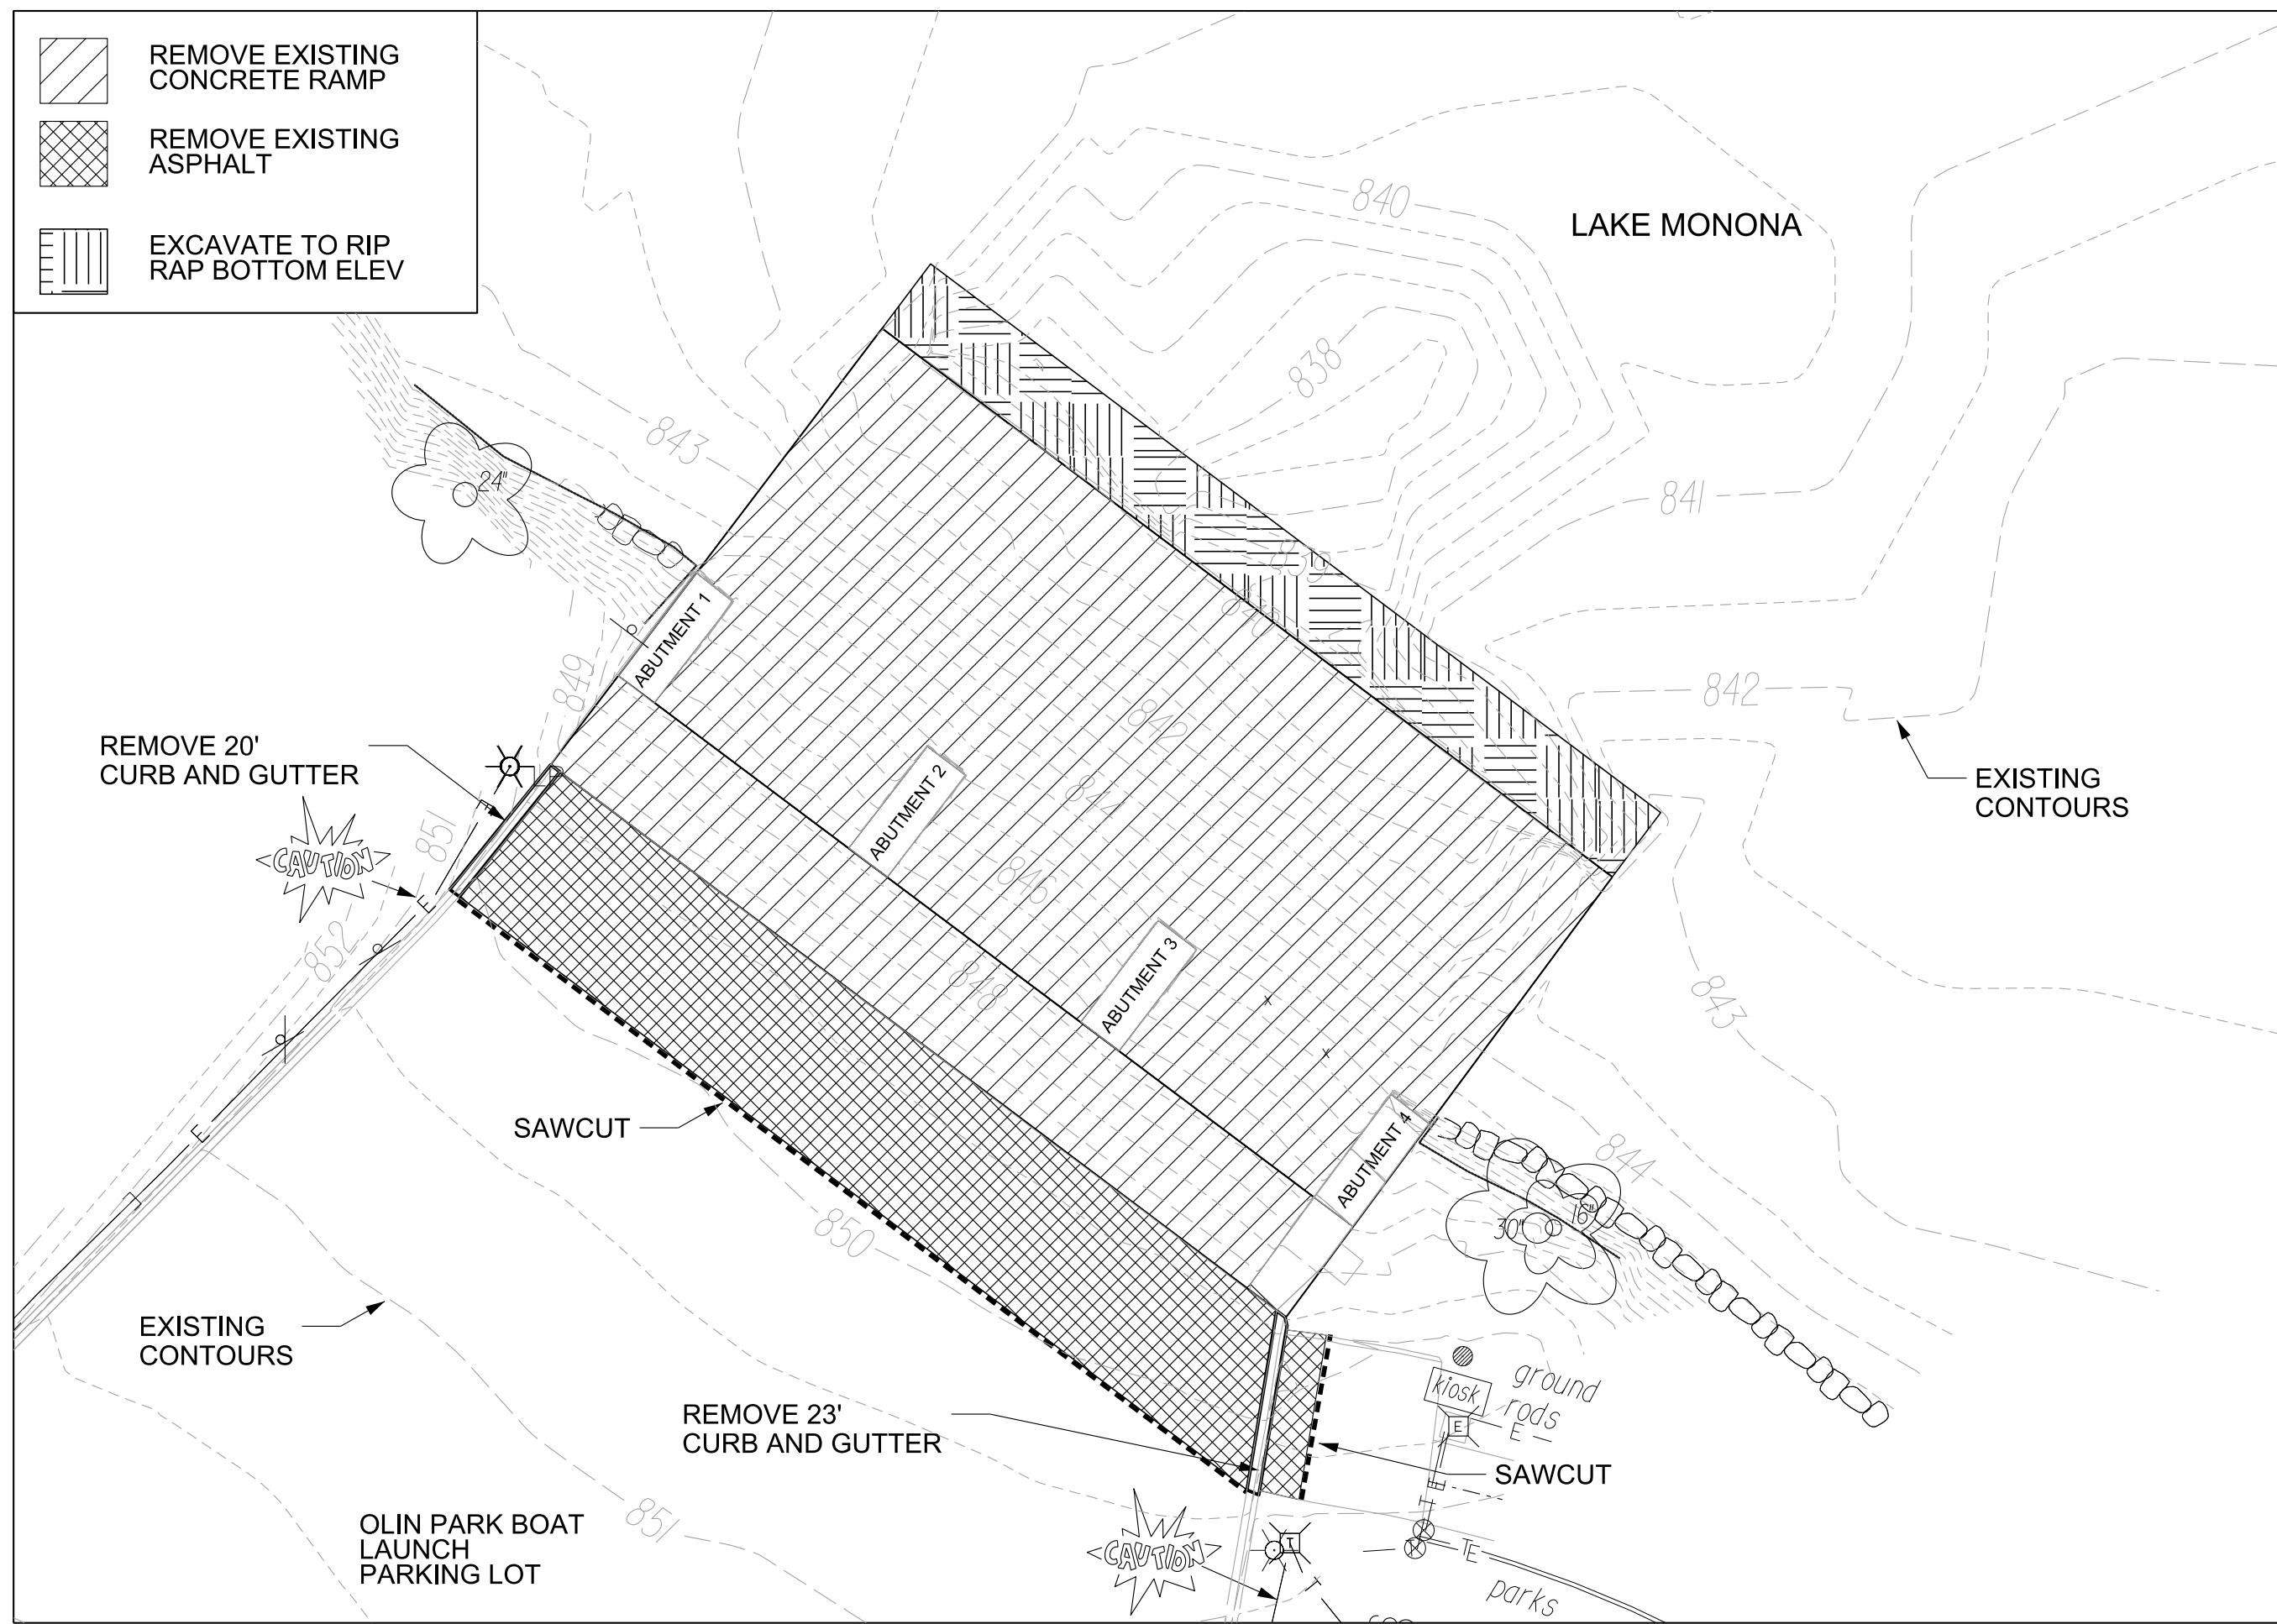

NOTES:
 SEE PAGE P-4 FOR RAMP PROFILE
 SEE PAGE P-5 FOR RAMP CROSS SECTION
 SEE PAGE P-6 FOR RAMP DIMENSIONS AND JOINTS
 SEE PAGE P-7 FOR MATERIALS

EXCAVATION CUT TO PLACE RIPRAP=77 CY
 EXCAVATION CUT SCOUR MATERIAL MOUND= 14.5 CY
 FILL MATERIAL TO SCOUR HOLE= 41.5 CY
 MATERIAL REMOVED FROM SITE:
 77+14.5-41.5 = 50CY (PAID EX CUT)

City of Madison
 Department of Public Works
PARKS DIVISION
 City-County Building, Suite 104
 210 Martin Luther King, Jr. Blvd.
 Madison, WI 53703

play
MADISON
PARKS

Graphical Scale
 0 20 ft

PROJECT:
**OLIN TURVILLE
 PARK BOAT
 LAUNCH
 IMPROVEMENTS**

**OLIN TURVILLE PARK
 1156 OLIN TURVILLE CT
 MADISON, WI 53713**


Although every effort has been made in preparing these plans and checking them for accuracy, the contractor and subcontractors must check all details and dimensions of their trade and be responsible for the same.

ITEM	DATE
Drawn by: CCS	12-1-2017

PUBLIC WORKS PROJECT #:
8085

SHEET TITLE:
GRADING

SHEET NUMBER:
P-3

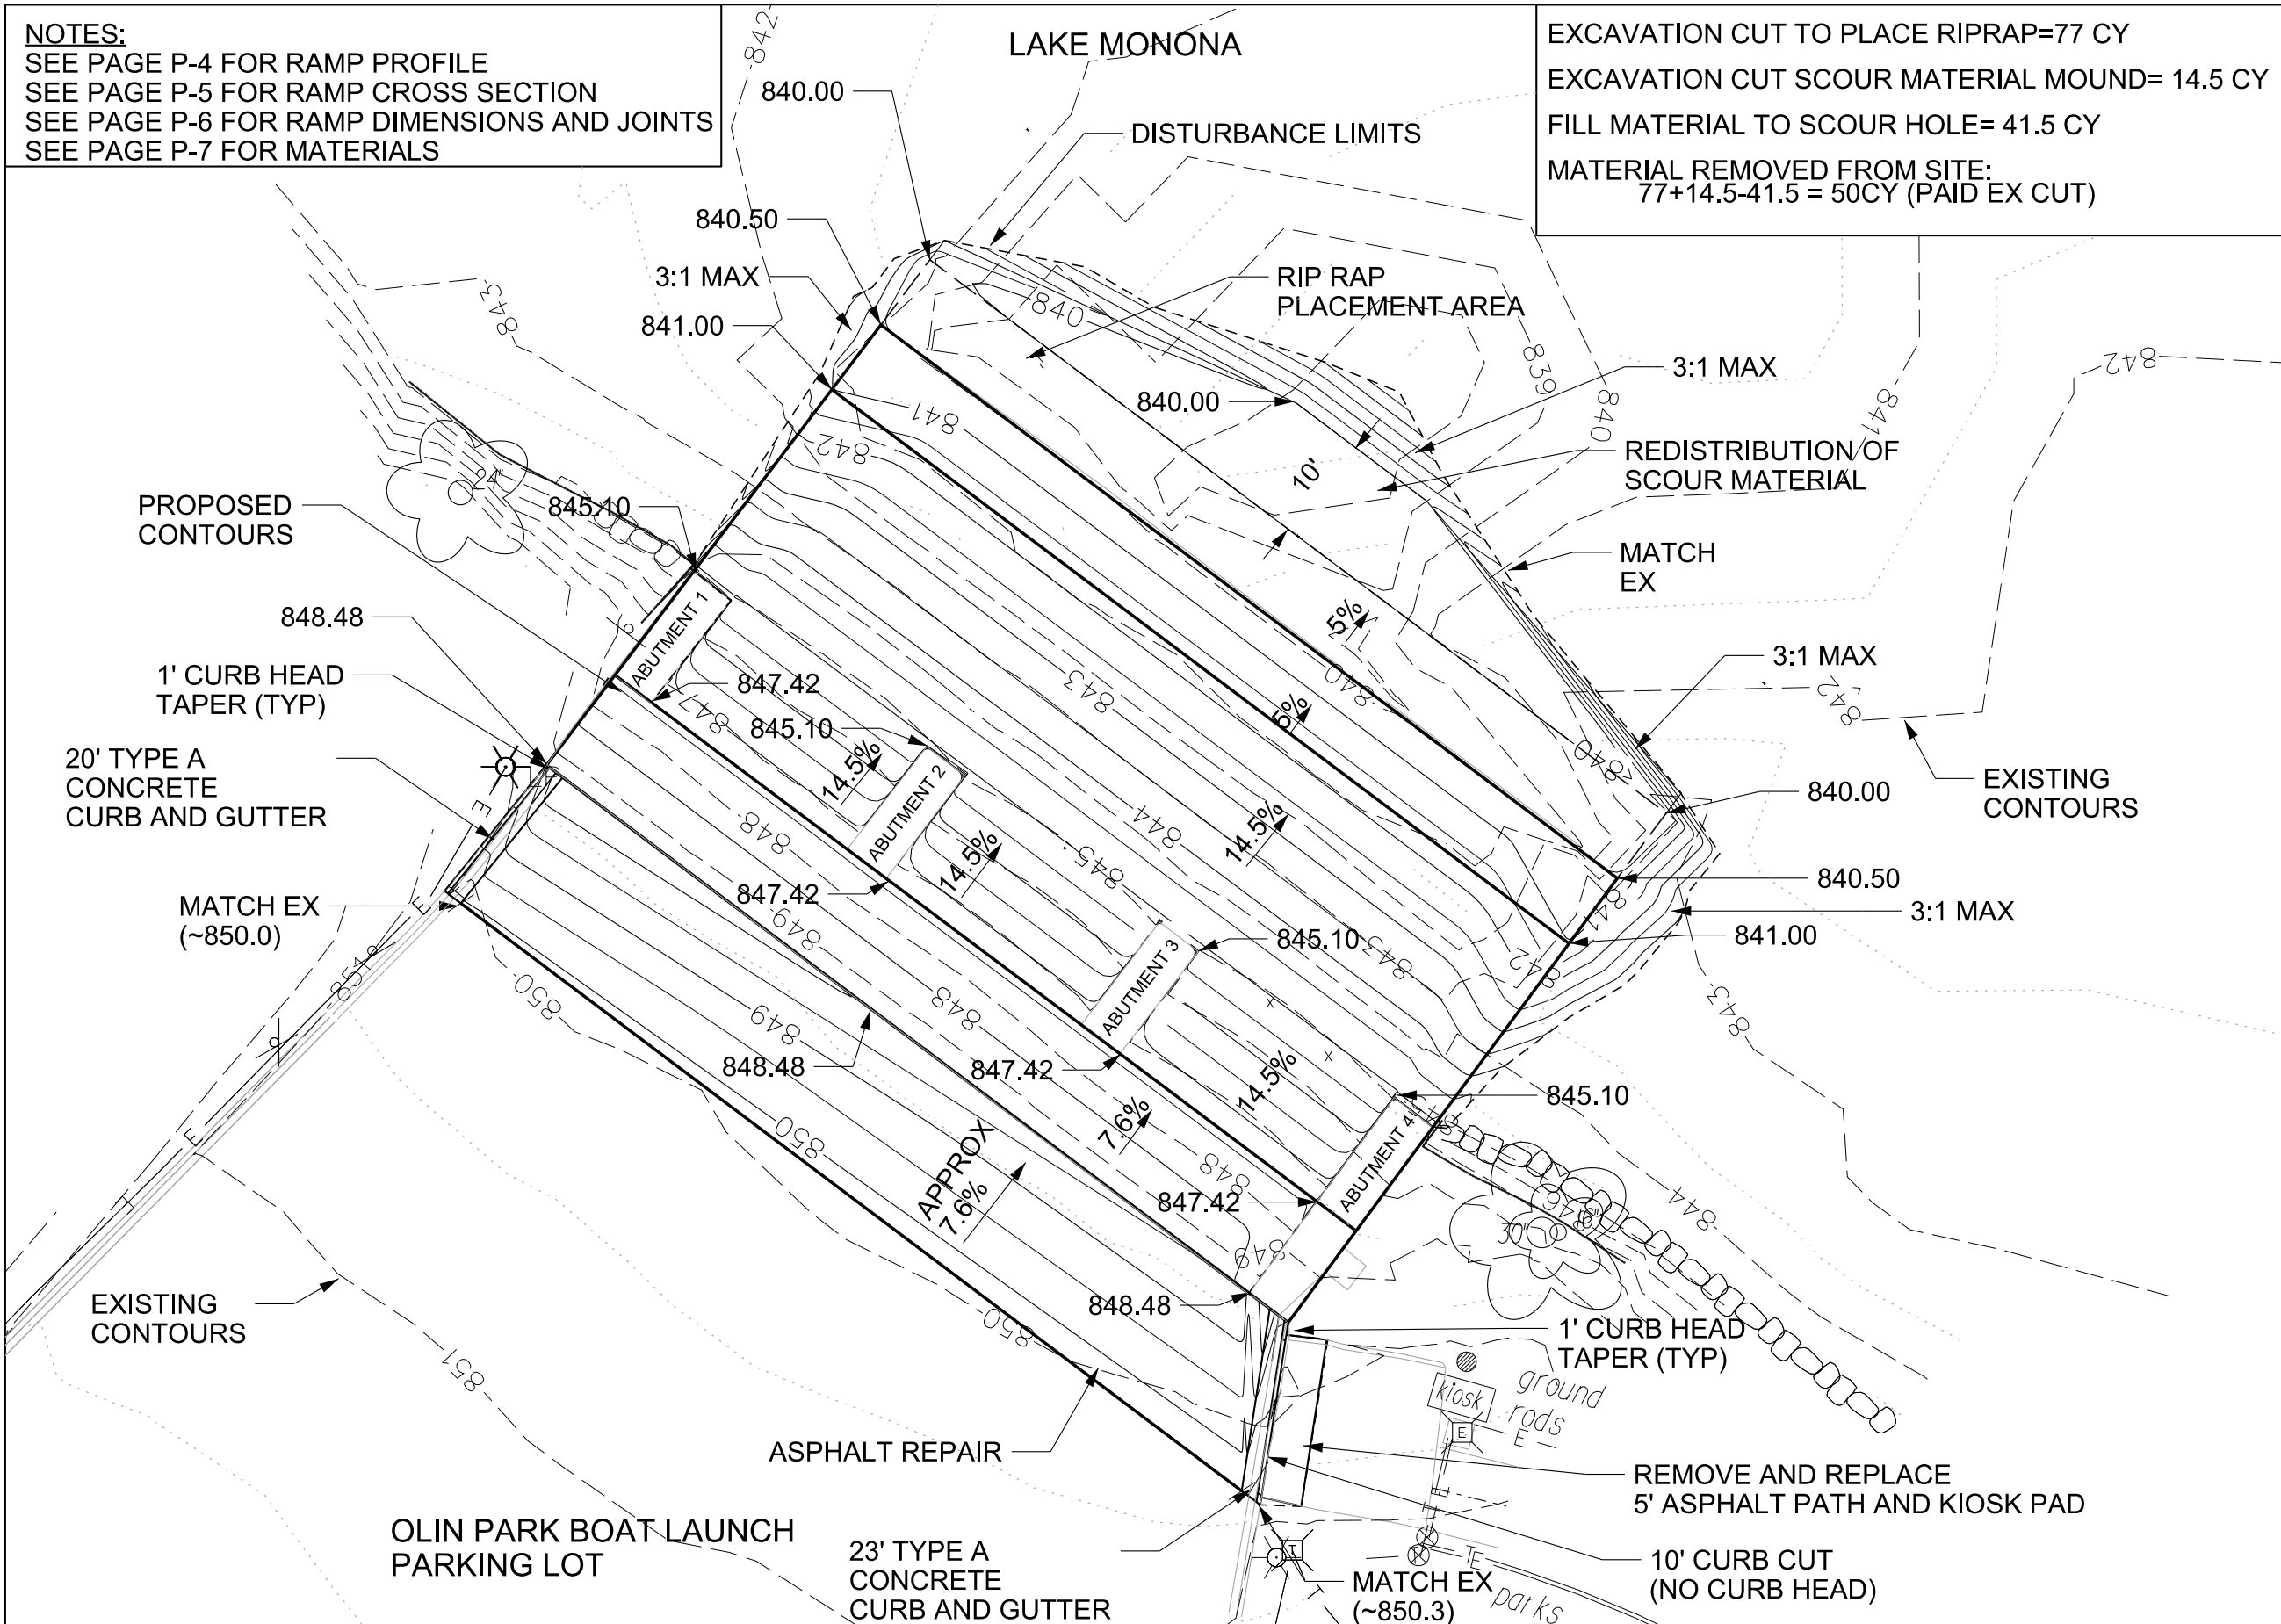

NOT TO SCALE

PROJECT:
**OLIN TURVILLE
 PARK BOAT
 LAUNCH
 IMPROVEMENTS**

**OLIN TURVILLE PARK
 1156 OLIN TURVILLE CT
 MADISON, WI 53713**


Although every effort has been made in preparing these plans and checking them for accuracy, the contractor and subcontractors must check all details and dimensions of their trade and be responsible for the same.

ITEM	DATE
Drawn by: CCS	12-1-2017


PUBLIC WORKS PROJECT #:
8085

SHEET TITLE:
**RAMP PROFILE
 AND DETAILS**


SHEET NUMBER:
P-4

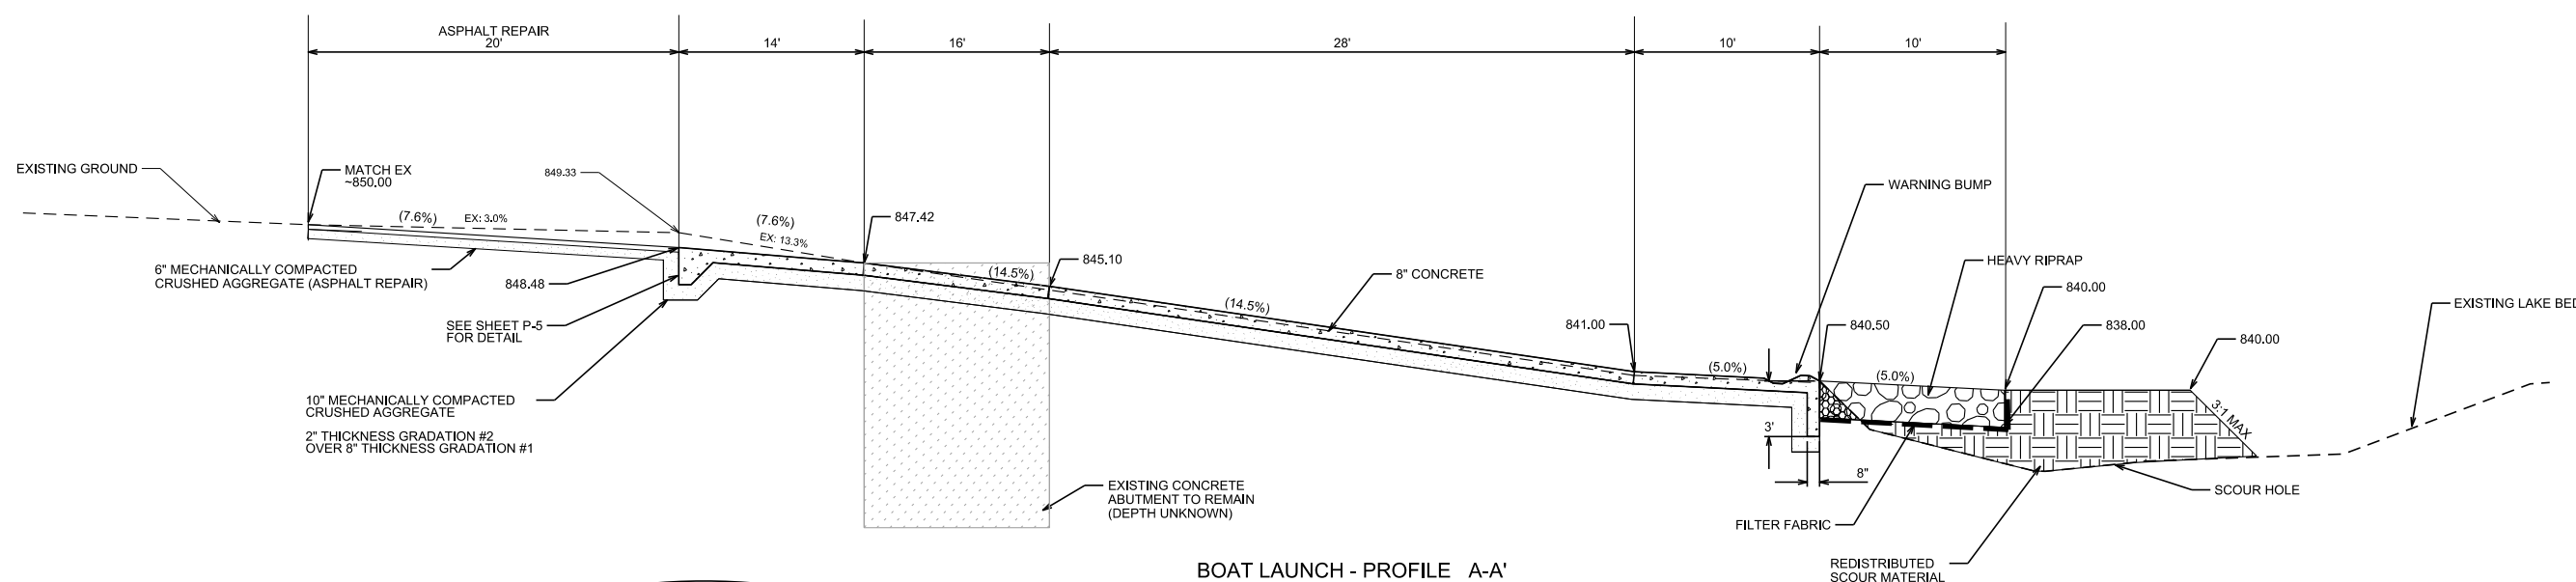


BOAT LAUNCH - PROFILE A-A'

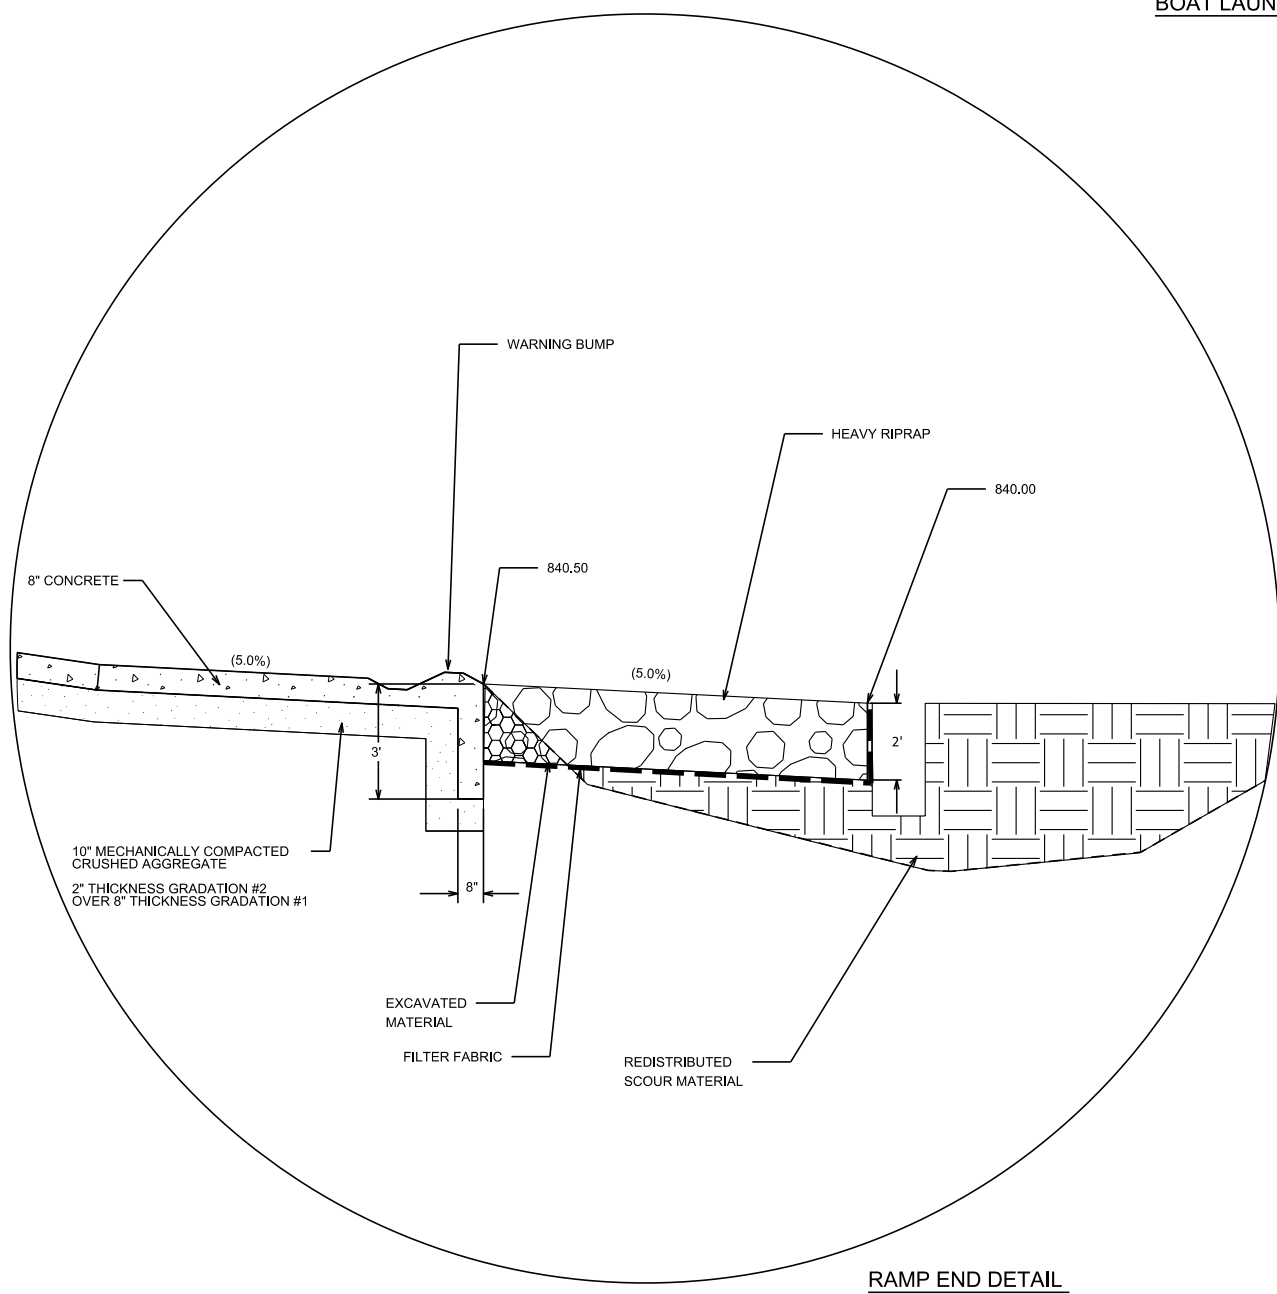

RAMP END DETAIL

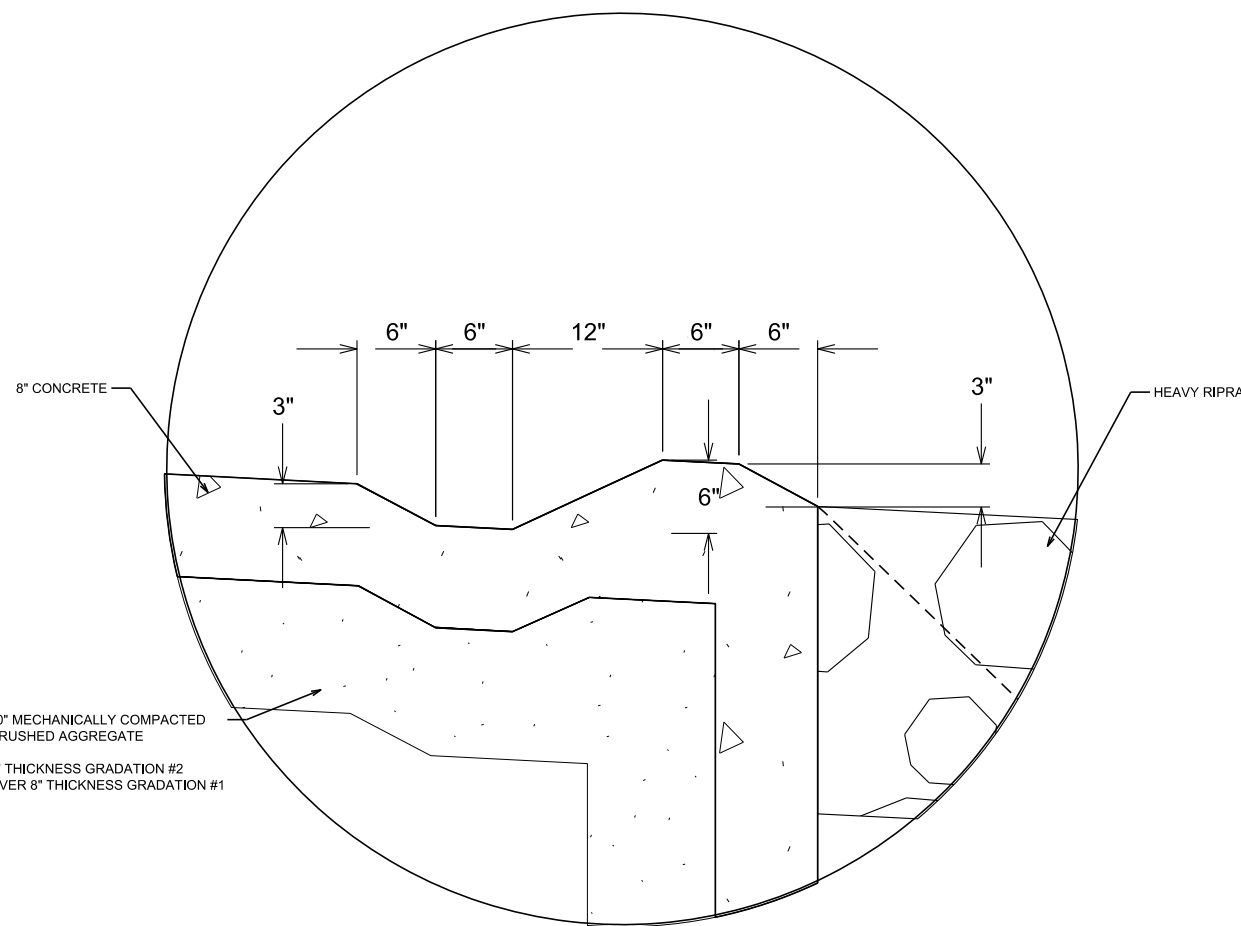

WARNING BUMP DETAIL

 

PROJECT:
**OLIN TURVILLE
 PARK BOAT
 LAUNCH
 IMPROVEMENTS**

**OLIN TURVILLE PARK
 1156 OLIN TURVILLE CT
 MADISON, WI 53713**


Although every effort has been made in preparing these plans and checking them for accuracy, the contractor and subcontractors must check all details and dimensions of their trade and be responsible for the same.

ITEM	DATE
Drawn by: CCS	12-1-2017

PUBLIC WORKS PROJECT #:
8085

SHEET TITLE:
JOINTS DETAILS

SHEET NUMBER:
P-5

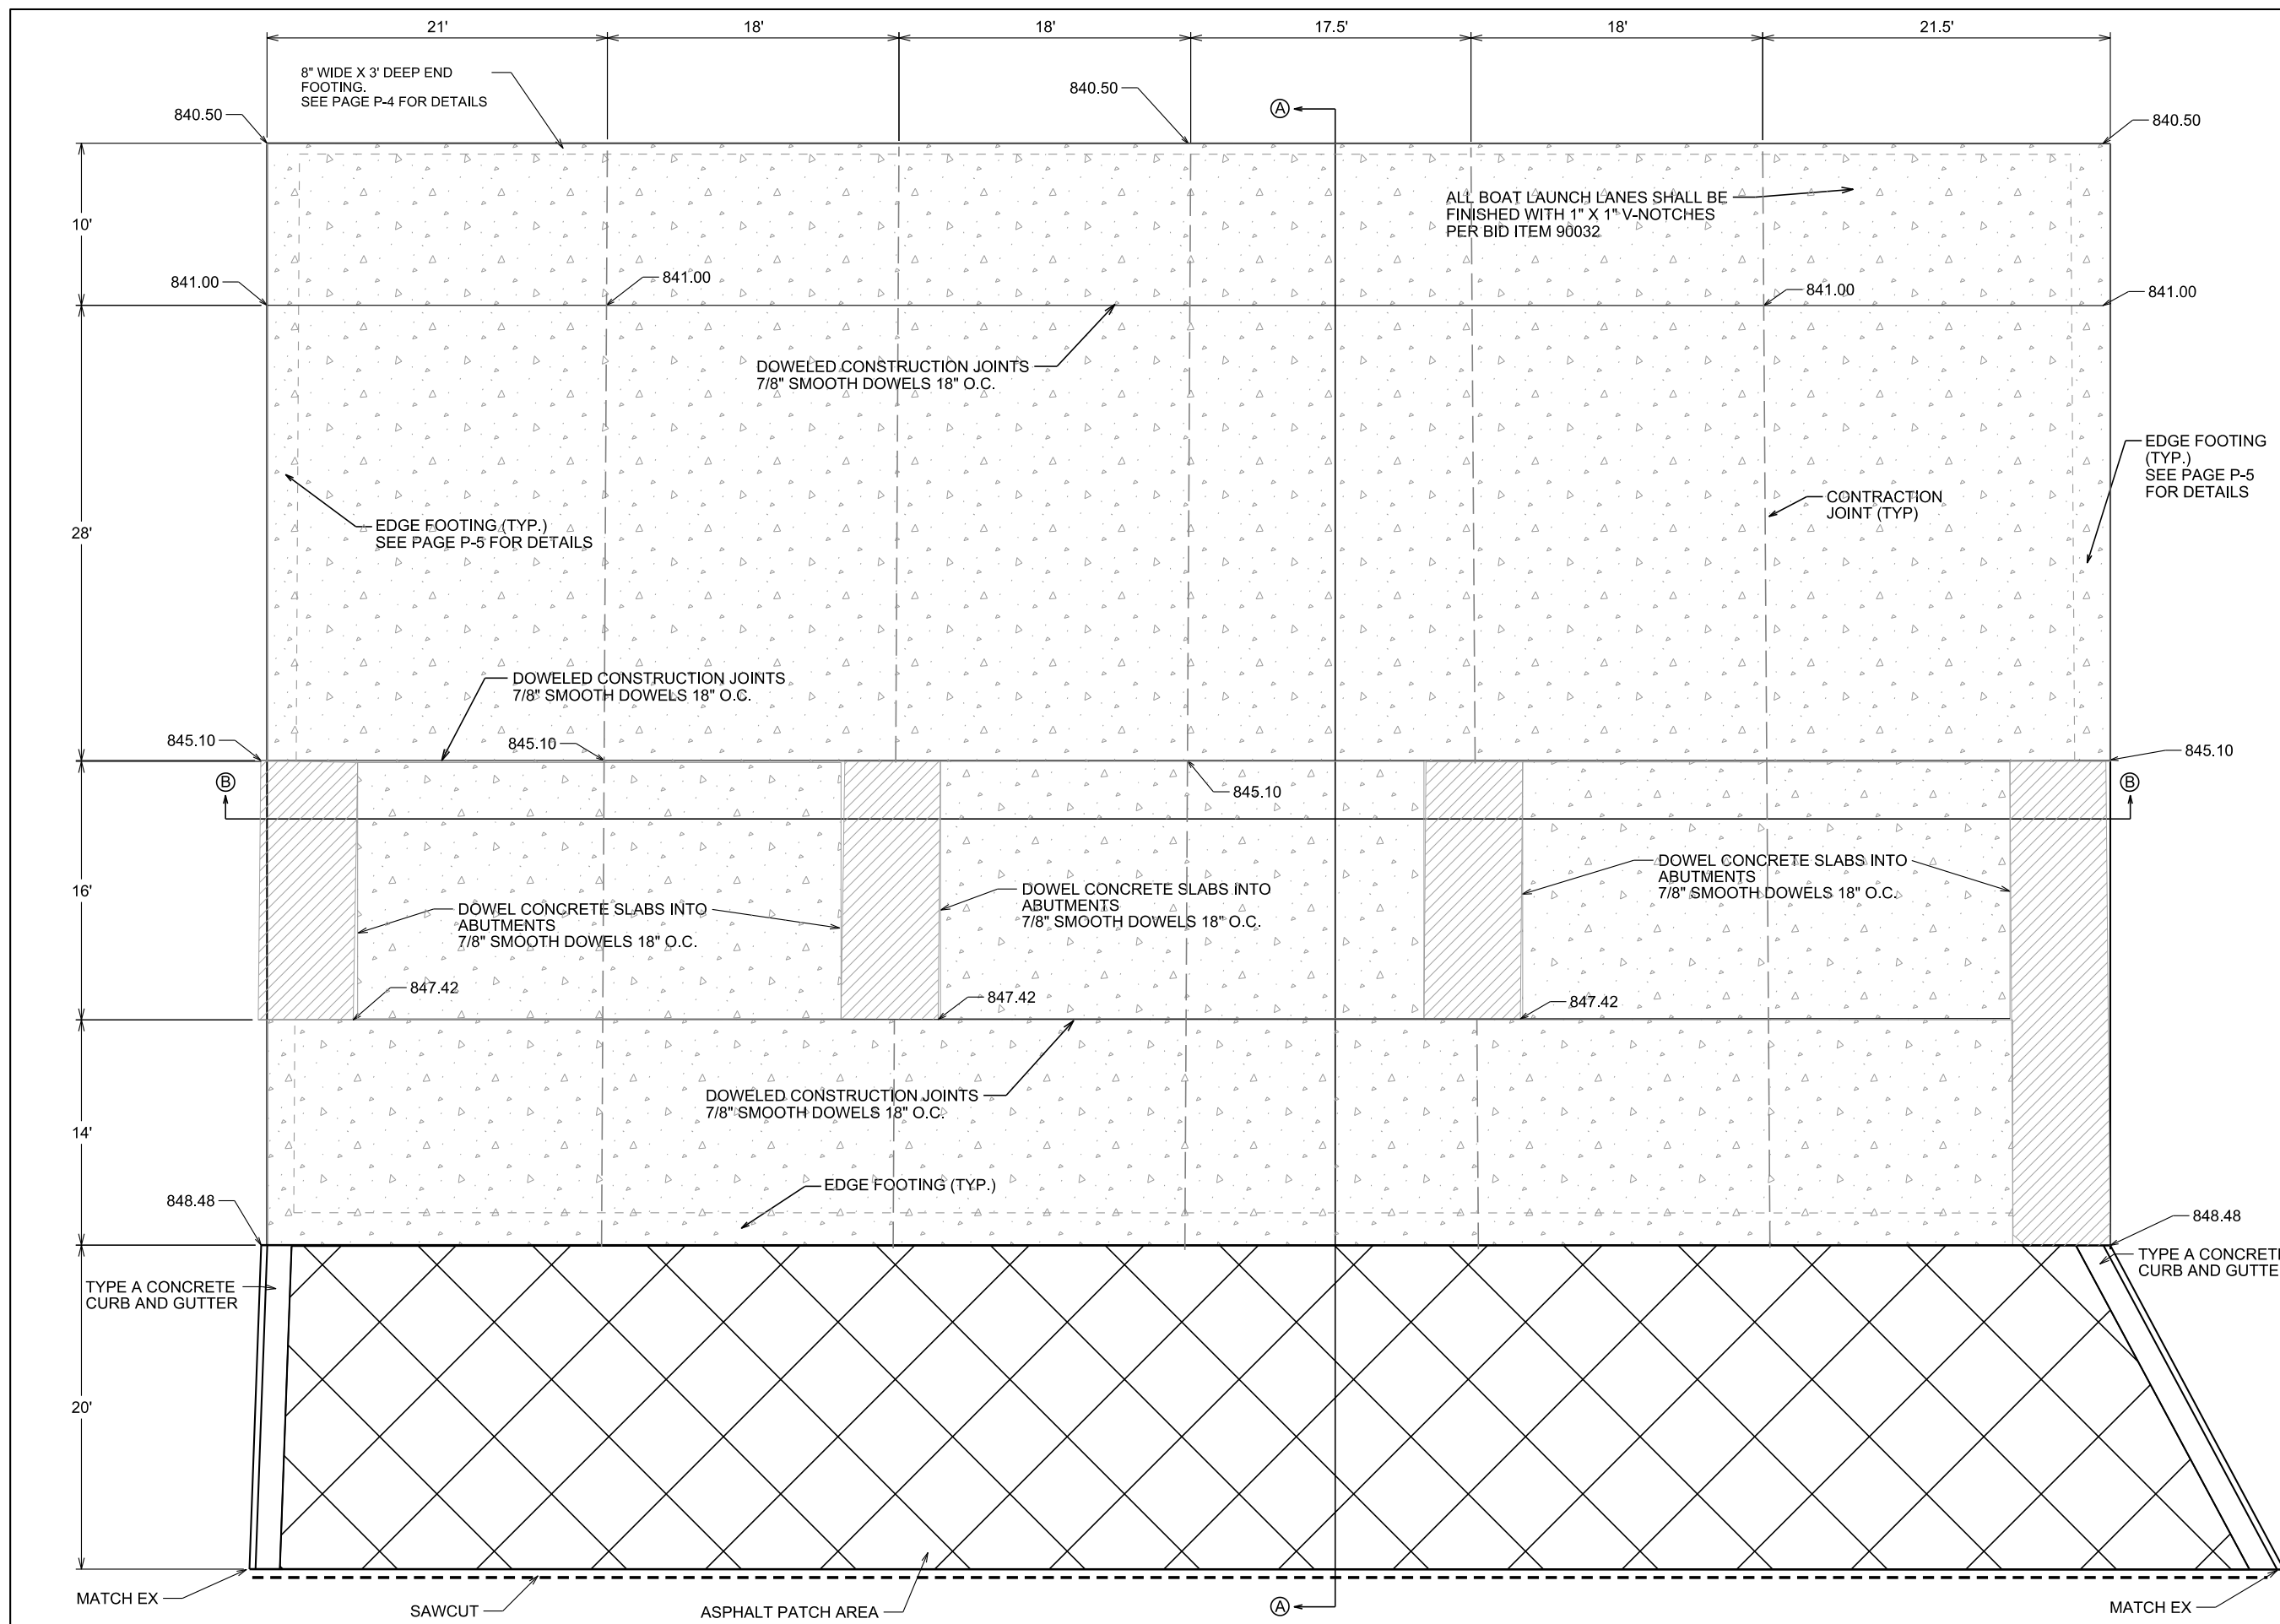

NOT TO SCALE

PROJECT:
**OLIN TURVILLE
 PARK BOAT
 LAUNCH
 IMPROVEMENTS**

**OLIN TURVILLE PARK
 1156 OLIN TURVILLE CT
 MADISON, WI 53713**




Although every effort has been made in preparing these plans and checking them for accuracy, the contractor and subcontractors must check all details and dimensions of their trade and be responsible for the same.


 

ITEM	DATE
Drawn by: CCS	12-1-2017

PUBLIC WORKS PROJECT #:
8085

SHEET TITLE:
**FOOTING AND
 ABUTMENT DETAILS**


SHEET NUMBER:
P-6

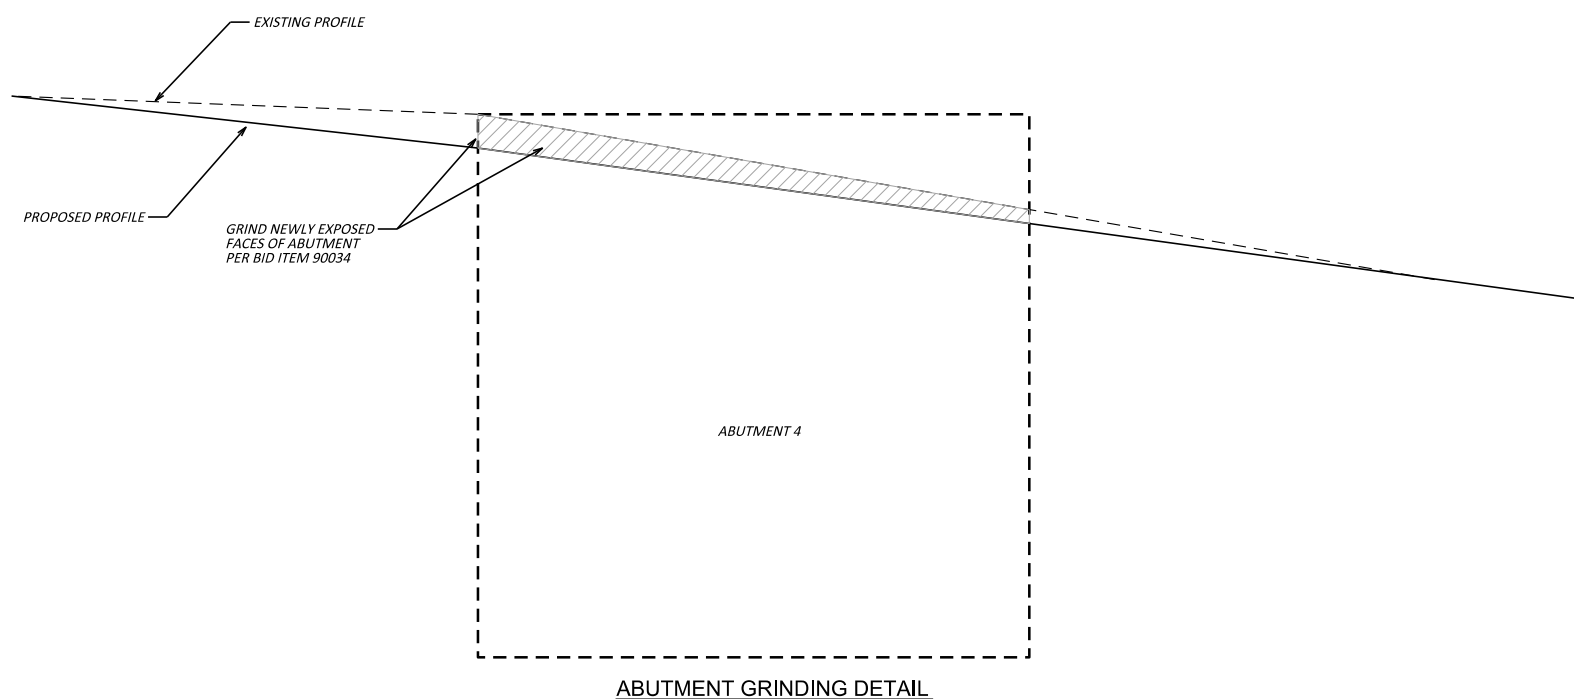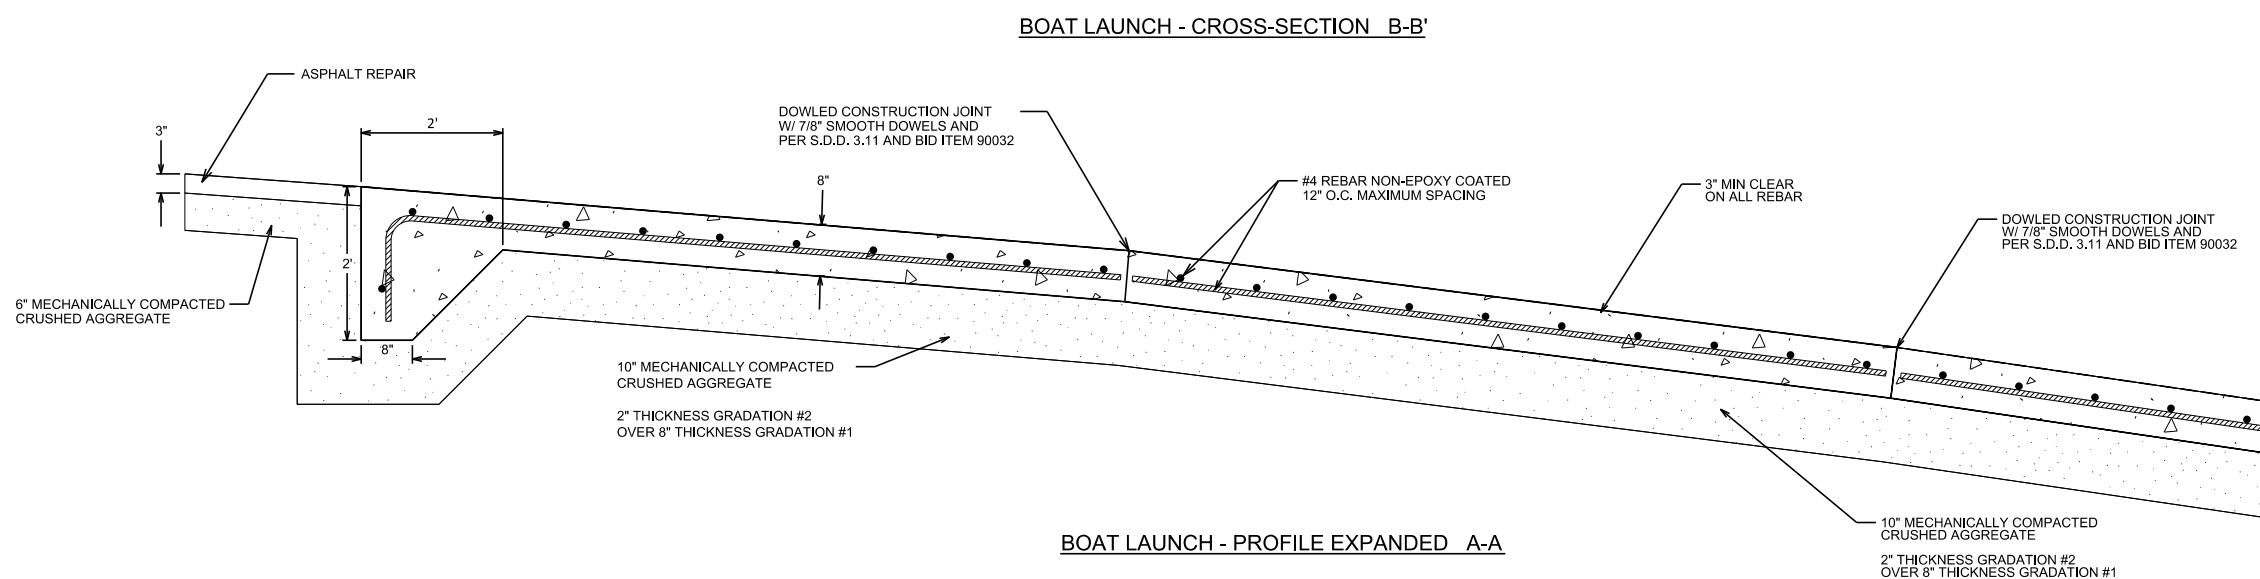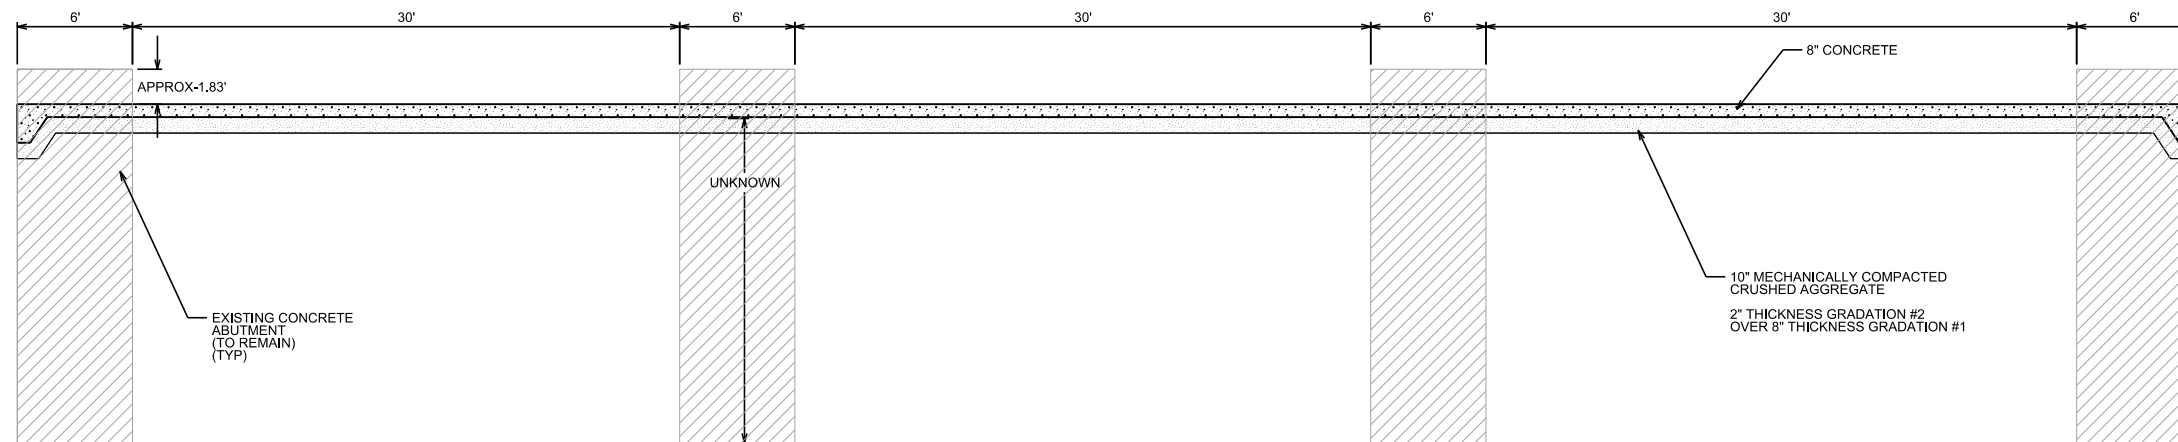

	8" CONCRETE
	PROPOSED ASPHALT
	HEAVY RIP RAP

City of Madison
 Department of Public Works
PARKS DIVISION
 City-County Building, Suite 104
 210 Martin Luther King, Jr. Blvd.
 Madison, WI 53703

play
**MADISON
 PARKS**

 

PROJECT:
**OLIN TURVILLE
 PARK BOAT
 LAUNCH
 IMPROVEMENTS**

**OLIN TURVILLE PARK
 1156 OLIN TURVILLE CT
 MADISON, WI 53713**

Although every effort has been made in preparing these plans and checking them for accuracy, the contractor and subcontractors must check all details and dimensions of their trade and be responsible for the same.

ITEM	DATE
Drawn by: CCS	12-1-2017

PUBLIC WORKS PROJECT #:
8085

SHEET TITLE:
**RESTORATION/
 MATERIALS**

SHEET NUMBER:
P-7

