



1 PARKING LEVEL PLAN  
A1 SCALE 1/8" = 1'-0"

OWNER

Koua Vang  
(608) xxx-xxxx  
xxx  
Sun Prairie, Wisconsin

PROJECT


East Washington Plaza

East Washington Avenue  
Madison, Wisconsin 53703

DRAWING  
PARKING LEVEL PLAN

DATA

Project # 200711  
Date 09.10.07  
Drawn by j.w.a.

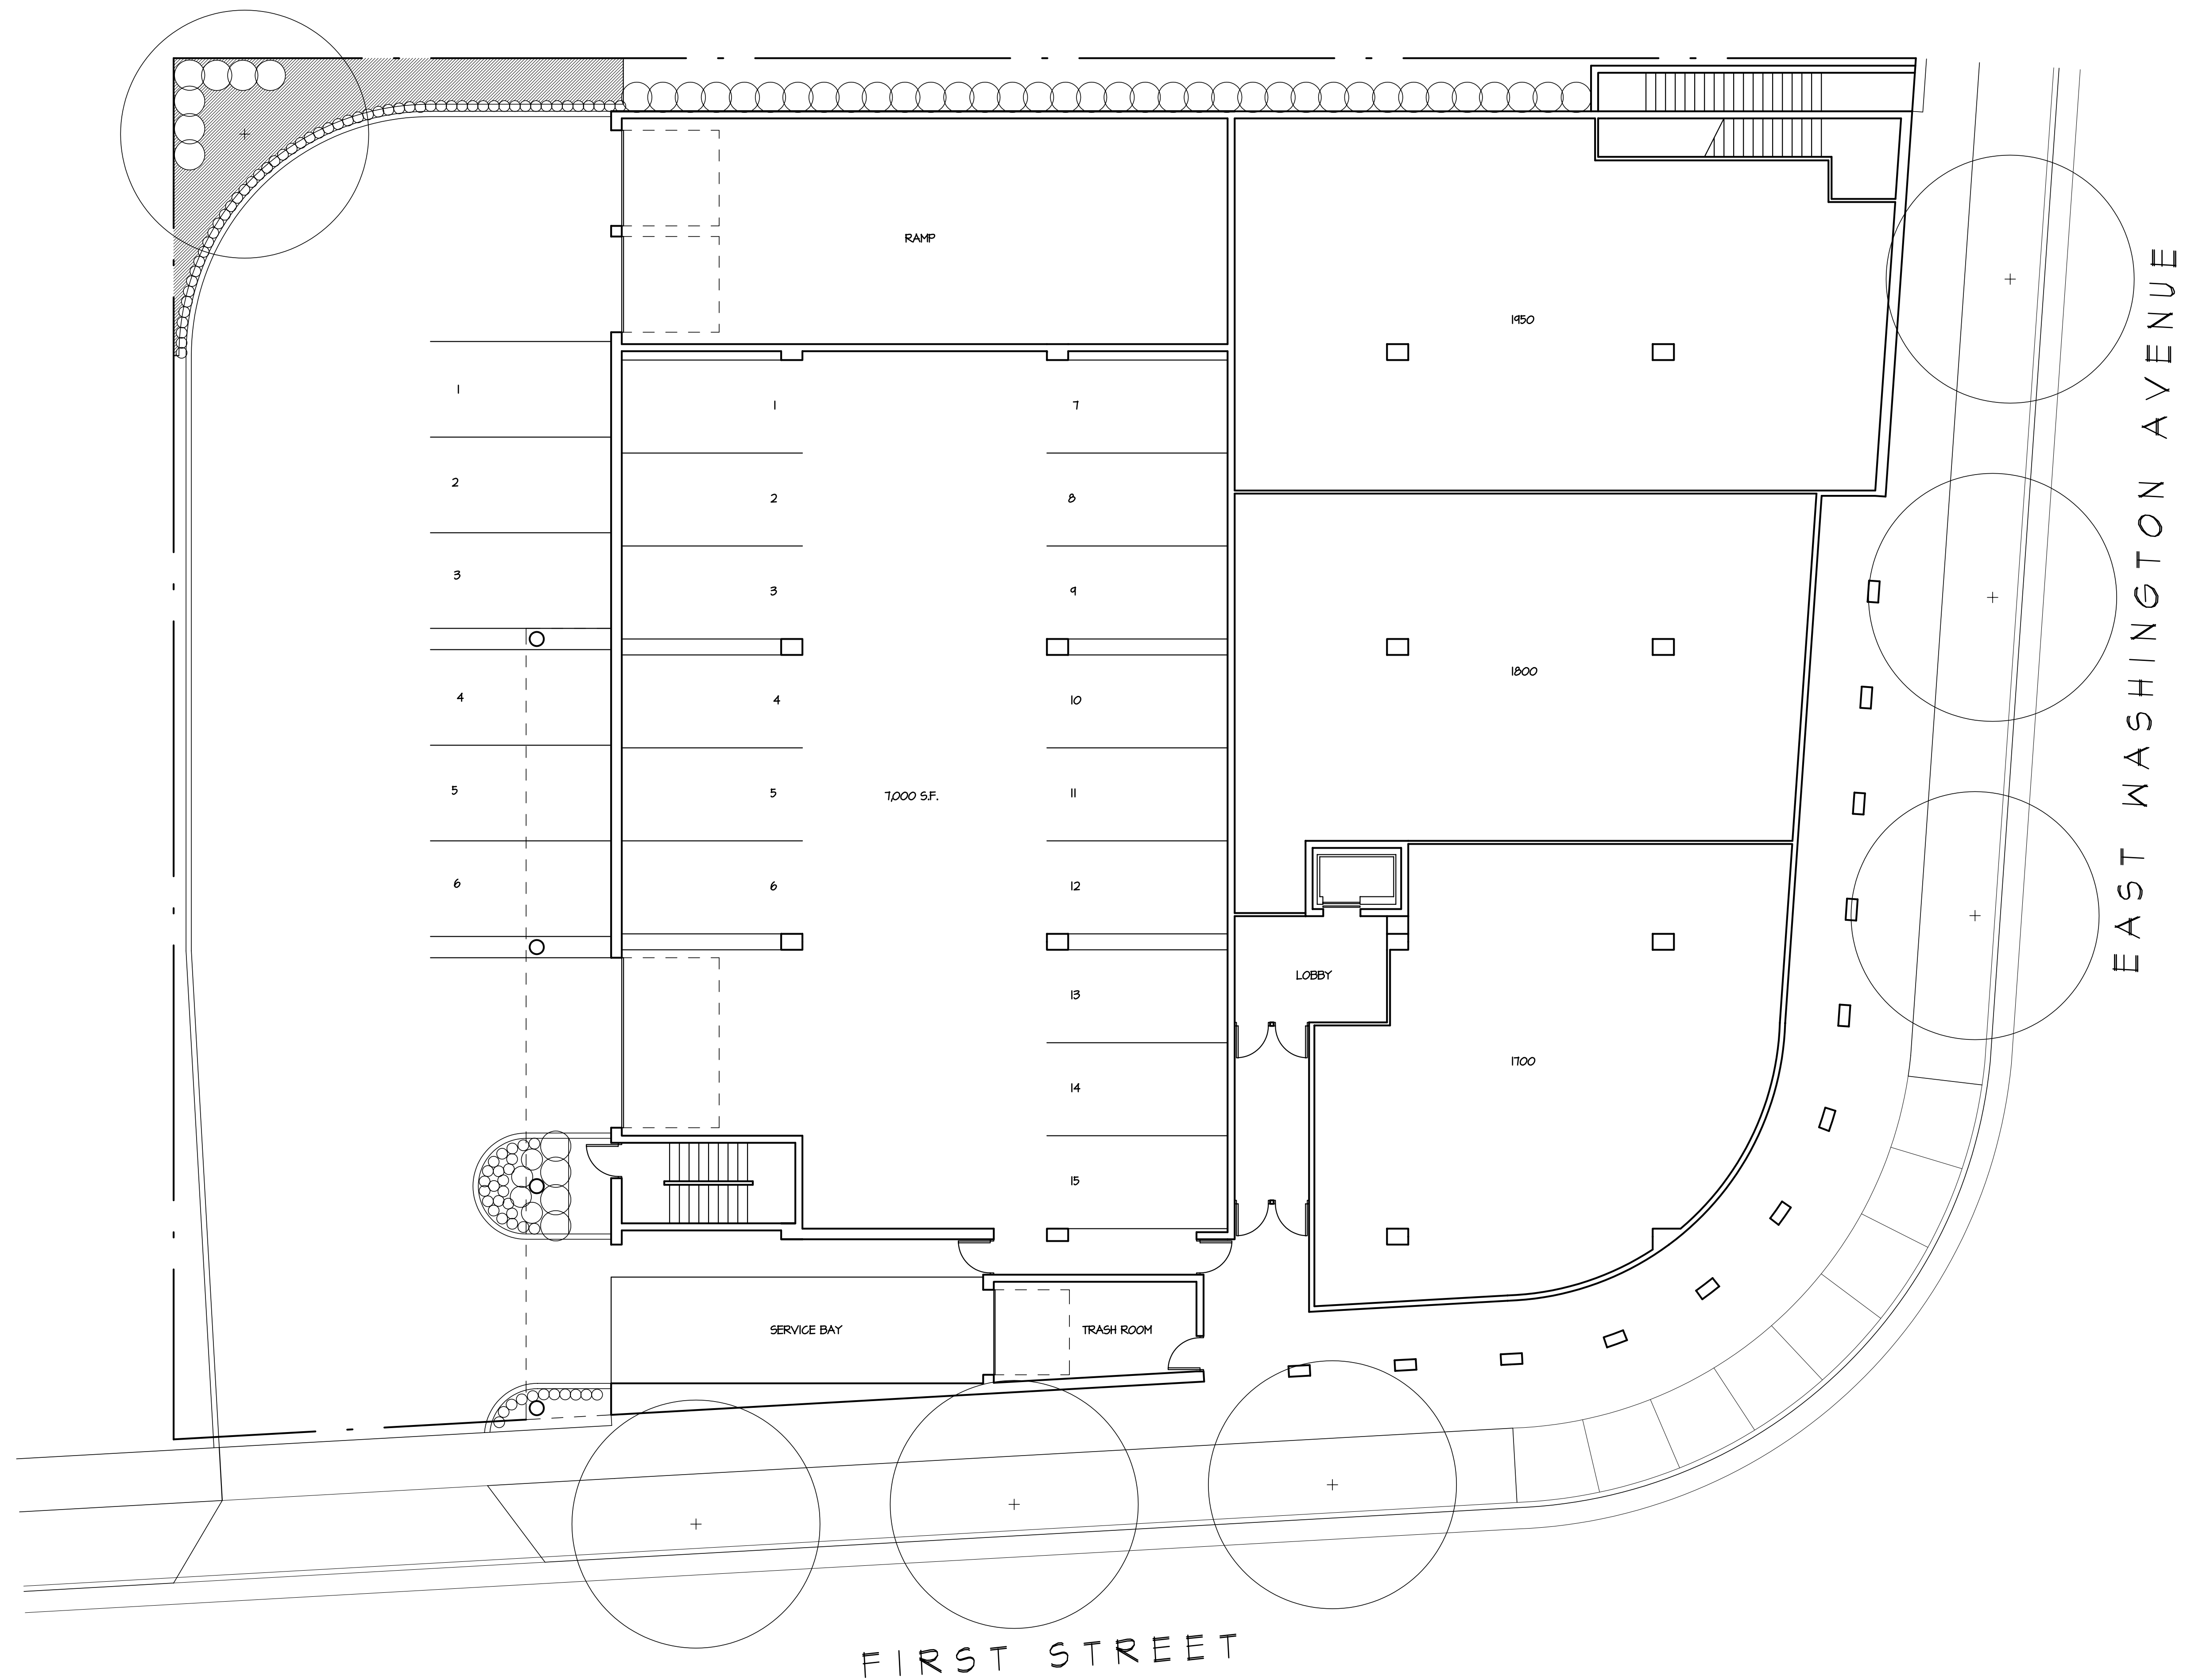

1 SITE/FIRST FLOOR PLAN  
A2 SCALE 1/8" = 1'-0"

OWNER

Koua Vang  
(608) xxx-xxxx  
xxx  
Sun Prairie, Wisconsin

PROJECT

East Washington Plaza

East Washington Avenue  
Madison, Wisconsin 53703

DRAWING

SITE PLAN

DATA

Project # 200711  
Date 09.10.07  
Drawn by j.w.a.

A1



1 TYPICAL FLOOR PLAN  
A3 SCALE 1/8" = 1'-0"

OWNER

Koua Vang

(608) xxx-xxxx

xxx

Sun Prairie, Wisconsin

PROJECT

East Washington Plaza

East Washington Avenue

Madison, Wisconsin 53703

DRAWING

SITE PLAN

DATA

Project # 200711

Date 09.10.07

Drawn by j.w.a.

A1