

WEST GILMAN STREET

STATE STREET

PEACE PARK

WEST GORHAM STREET

OPTION 3



ARNOLD AND O'SHERIDAN INC
 CONSULTING ENGINEERS
 STRUCTURAL ■ CIVIL ■ HVAC ■ PLUMBING
 ELECTRICAL ■ TELECOMMUNICATIONS
 MADISON, WISCONSIN (608-871-8500)
 BROOKFIELD, WISCONSIN (762)783-6150
 WWW.ARNOLDANDOSHERIDAN.COM

Sheet Title:

BLOCK PLAN - OPTION 3



Project Title:

MID STATE STREET PARKING
 MADISON, WI
 CITY OF MADISON PARKING UTILITY



Drawing Number:

3

Project Number: 040069	Revised By:
Date Issued: 4-15-04	Issued With:



ARNOLD AND O'SHERIDAN INC
 CONSULTING ENGINEERS
 STRUCTURAL ■ CIVIL ■ HVAC ■ PLUMBING
 ELECTRICAL ■ TELECOMMUNICATIONS
 MADISON, WISCONSIN (608-871-8500)
 BROOKFIELD, WISCONSIN (262)783-6130
 WWW.ARNOLDANDOSHERIDAN.COM

Sheet Title:

SITE PLAN - OPTION 3C

Project Title:

MID STATE STREET PARKING
 MADISON, WI
 CITY OF MADISON PARKING UTILITY

Drawing Number:


3C-1

Project Number: 040069
 Date Issued: 4-15-04
 Revised By:
 Issued With:

LEVEL	STALLS
P1	24
L1	67
L2	48
L3	46
L4	50
TOTAL	335

LEVEL P1 PLAN

WEST GORHAM STREET

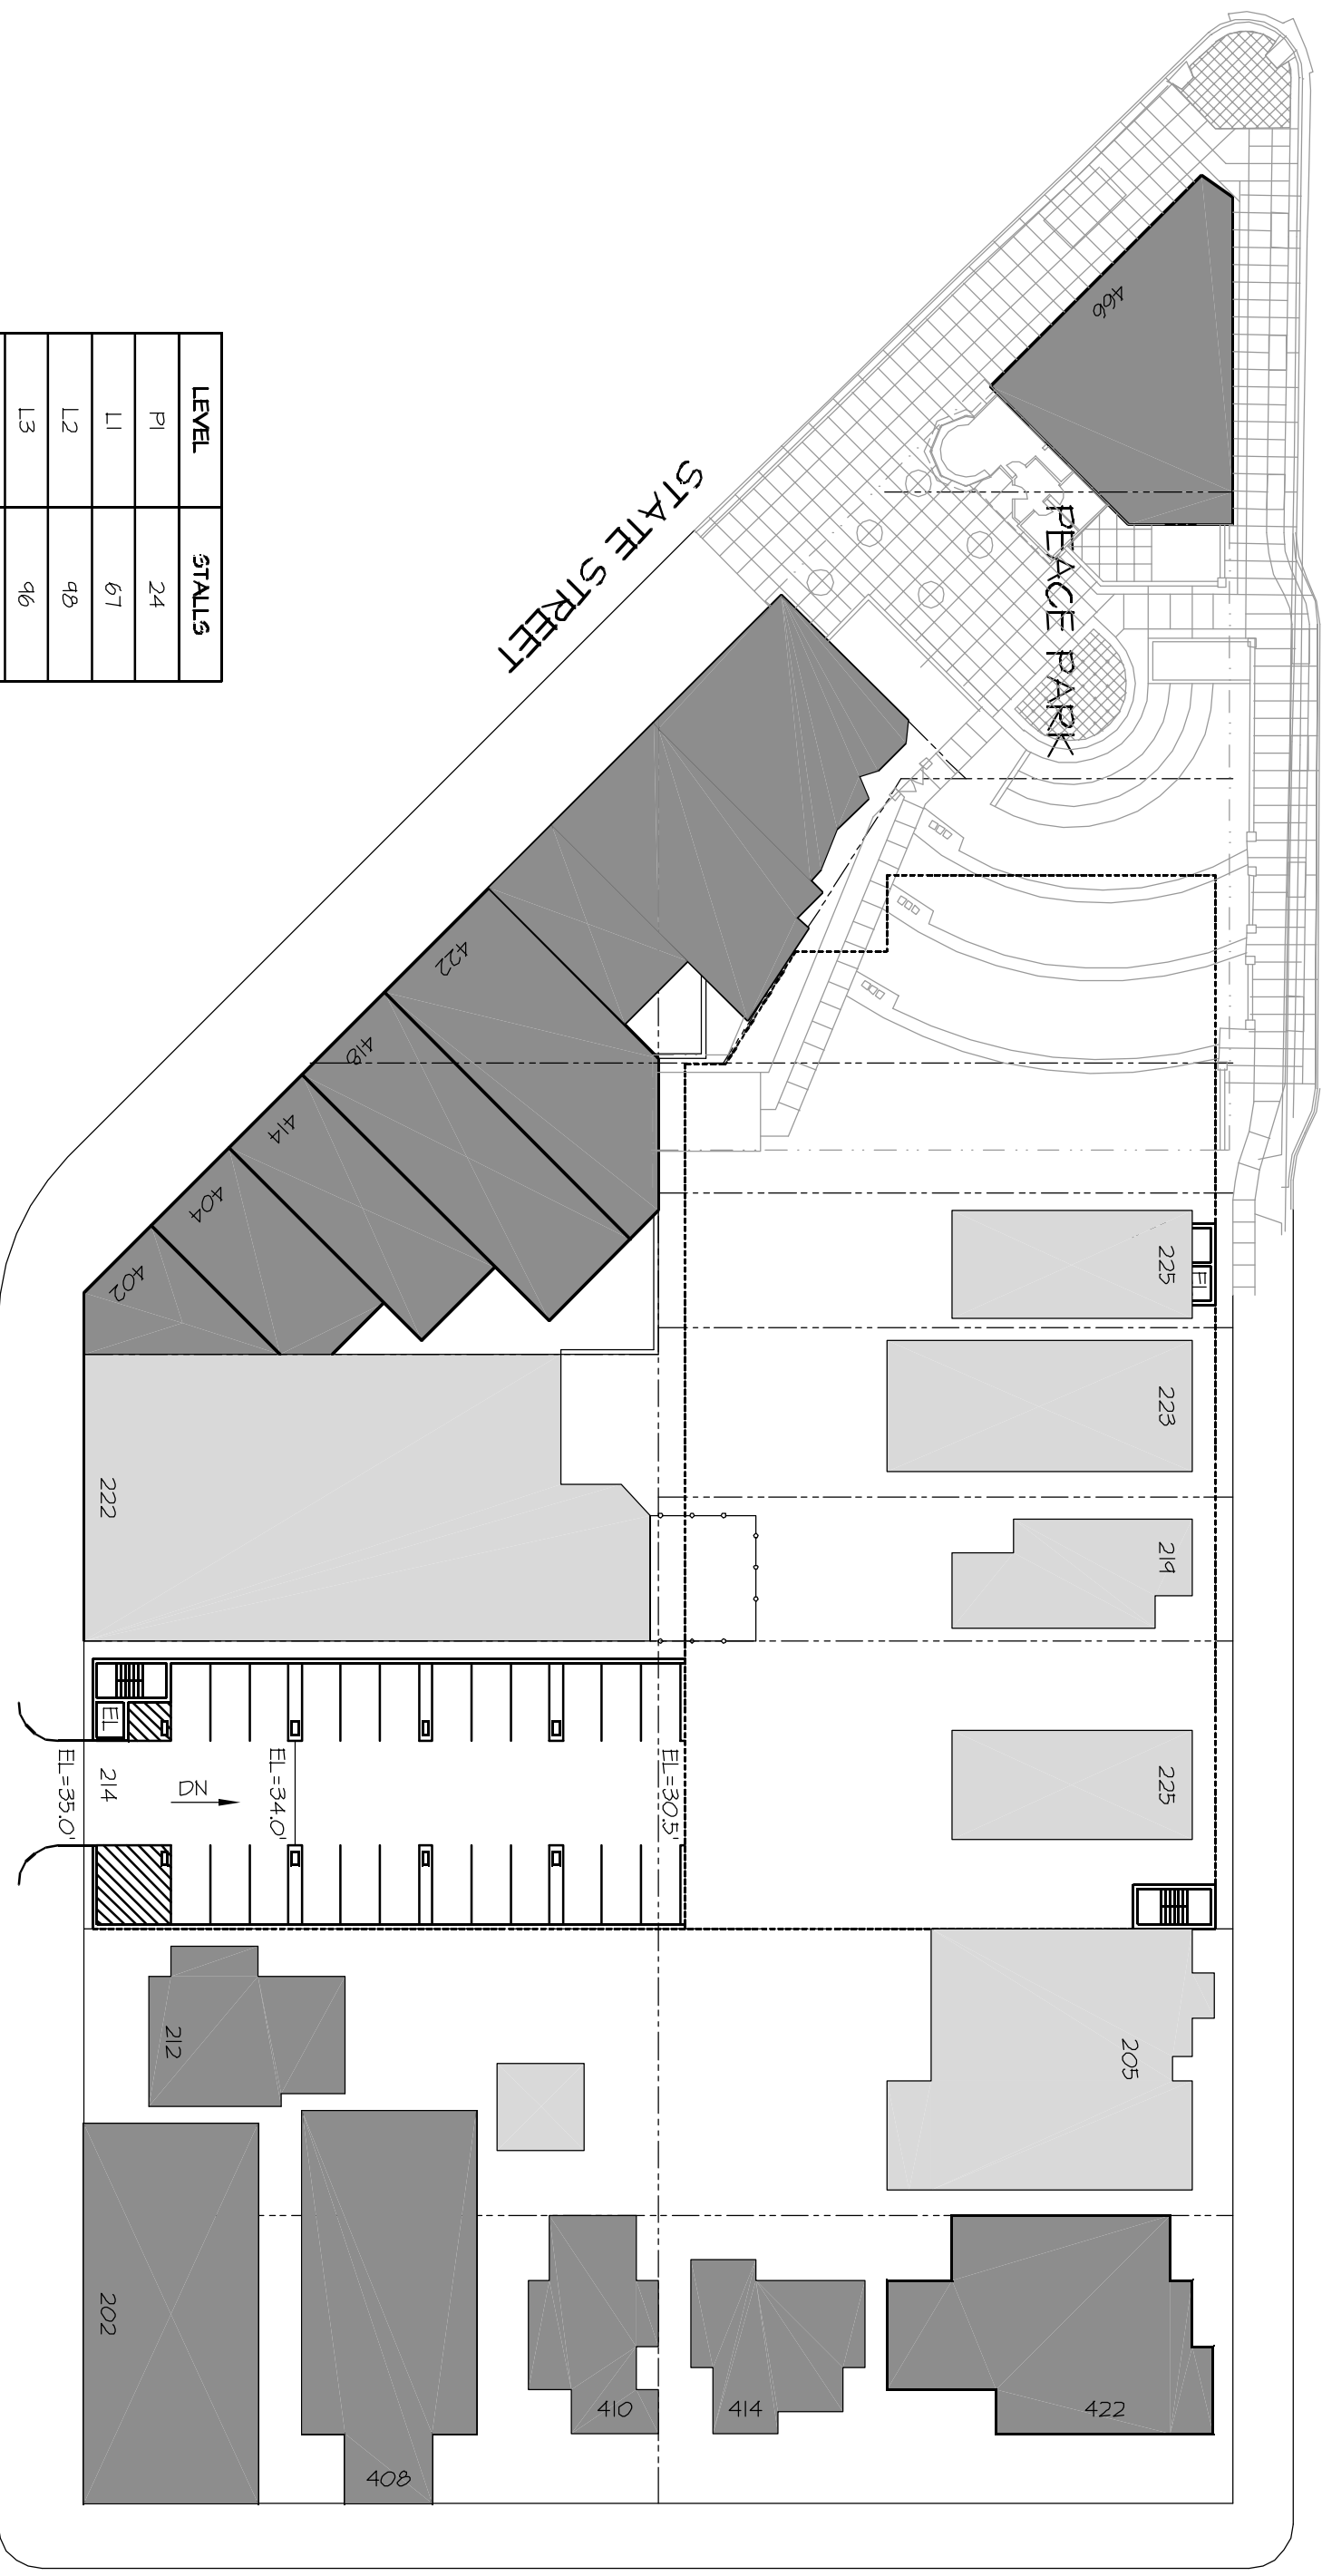

WEST GILMAN STREET



NORTH



ARNOLD AND O'SHERIDAN INC.
CONSULTING ENGINEERS
STRUCTURAL ■ CIVIL ■ HVAC ■ PLUMBING
ELECTRICAL ■ TELECOMMUNICATIONS
MADISON, WISCONSIN (608-871-8500)
BROOKFIELD, WISCONSIN (762)783-6130
WWW.ARNOLDANDOSHERIDAN.COM


Sheet Title:

PARKING PLANS - OPTION 3C



Project Title:


MID STATE STREET PARKING
MADISON, WI
CITY OF MADISON PARKING UTILITY


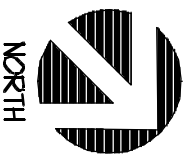


Drawing Number:

3C-2

Project Number: 040069
Date Issued: 4-15-04
Revised By:
Issued With:

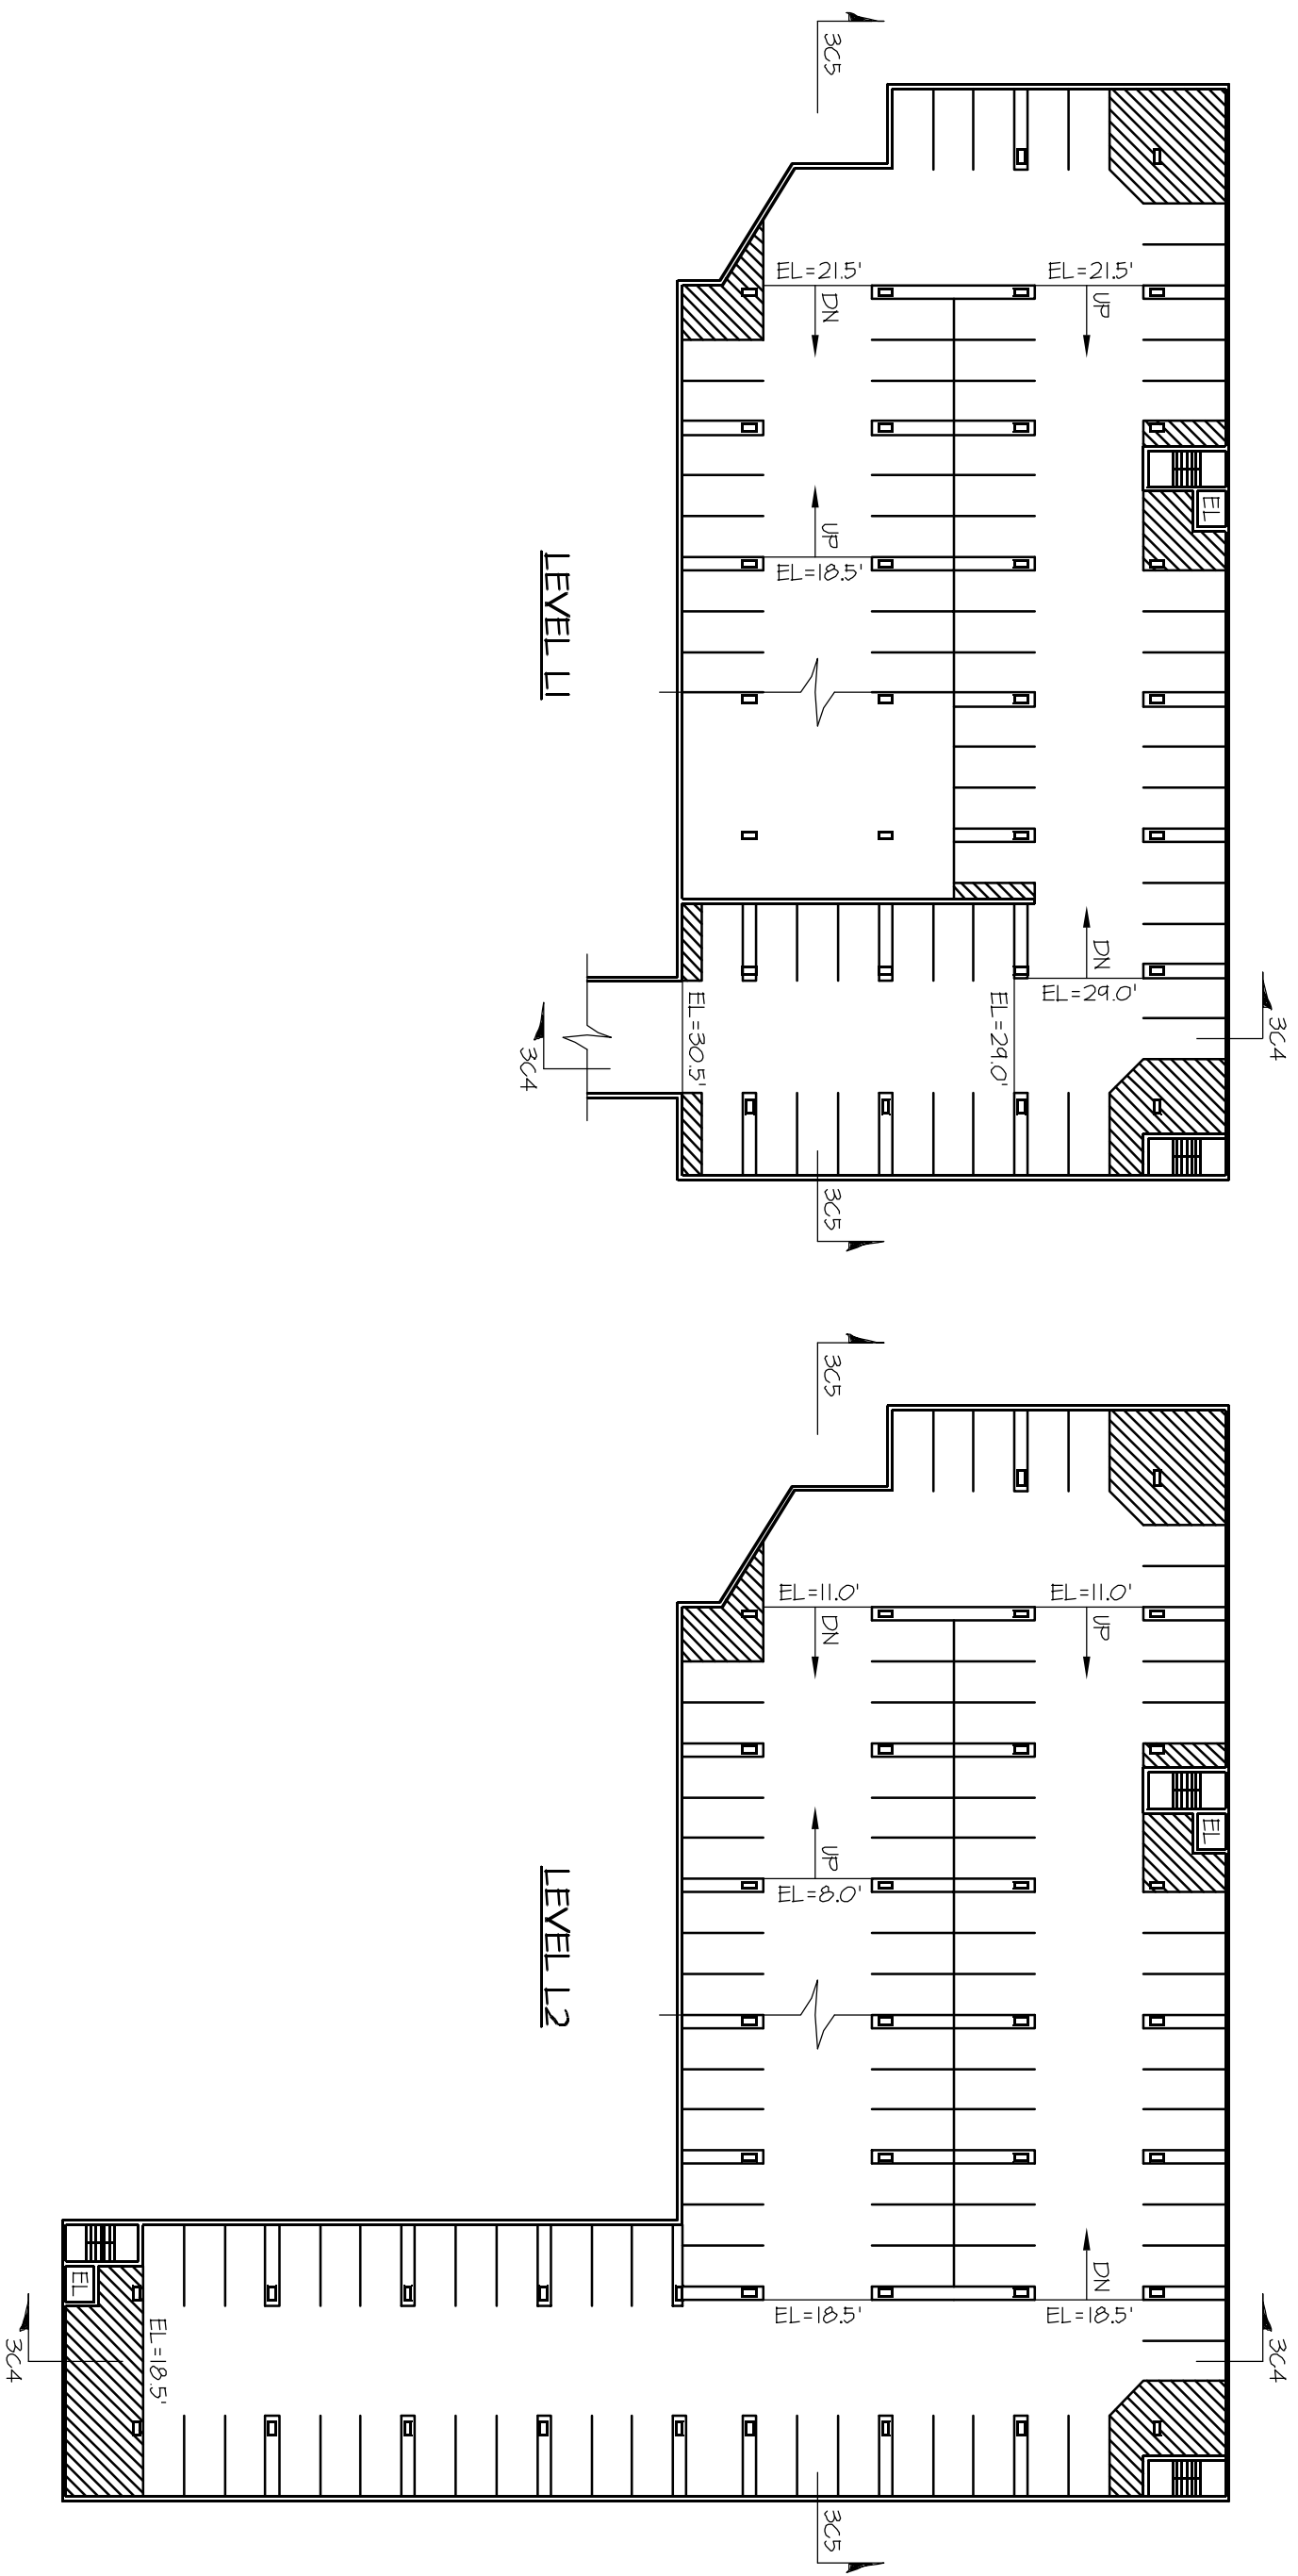

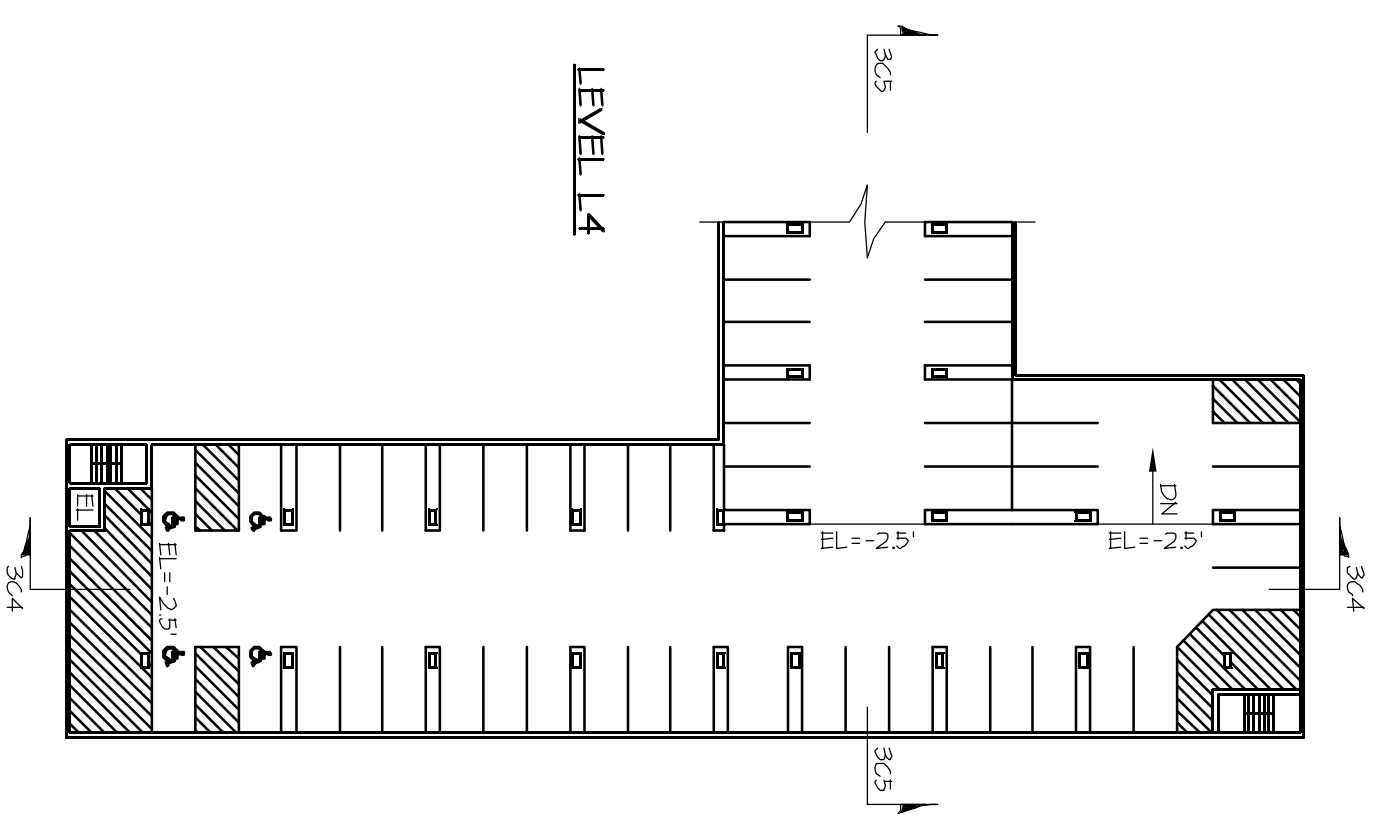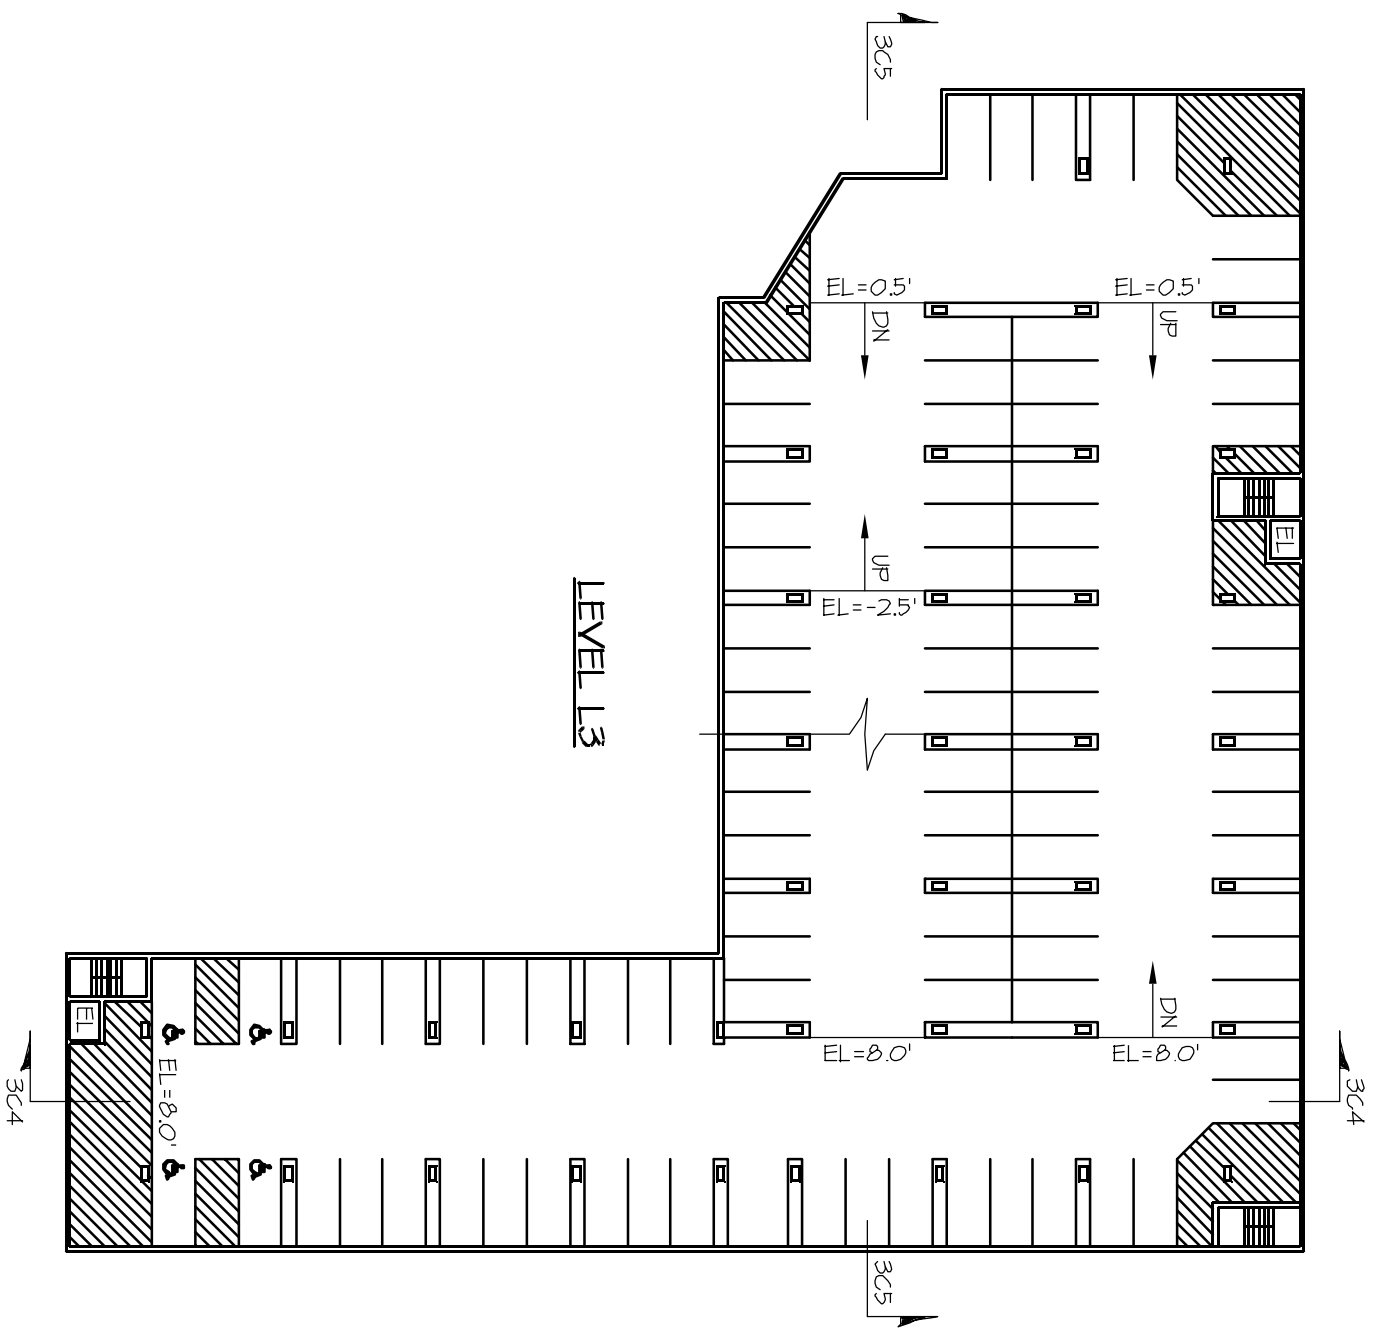

**ARNOLD AND
O'SHERIDAN INC**
CONSULTING ENGINEERS
STRUCTURAL ■ CIVIL ■ HVAC ■ PLUMBING
ELECTRICAL ■ TELECOMMUNICATIONS
MADISON, WISCONSIN (608-871-8500)
BROOKFIELD, WISCONSIN (762)783-6130
WWW.ARNOLDANDOSHERIDAN.COM

Sheet Title:

PARKING PLANS - OPTION 3C



Project Title:

MID STATE STREET PARKING
MADISON, WI
CITY OF MADISON PARKING UTILITY

Drawing Number:

3C-3

Project Number: 040069	Revised By:
Date Issued: 4-15-04	Issued With:

6 STORIES MAXIMUM

5 STORIES MAXIMUM

4 STORIES MAXIMUM

2 STORIES MAXIMUM

GORHAM STREET

EXTG COMMERCIAL TO REMAIN

GILMAN STREET

12'
MINIMUM
SETBACK

EL = 35.0'

L2

EL = 18.5'

L3

EL = 8.0'

L4

EL = -2.5'

EL = 41.0'

L1
EL = 29.0'

L2

EL = 18.5'

L3

EL = 8.0'

L4

EL = -2.5'



ARNOLD AND O'SHERIDAN INC
CONSULTING ENGINEERS
STRUCTURAL ■ CIVIL ■ HVAC ■ PLUMBING
ELECTRICAL ■ TELECOMMUNICATIONS
MADISON, WISCONSIN (608-871-8500)
BROOKFIELD, WISCONSIN (762)783-6150
WWW.ARNOLDANDOSHERIDAN.COM

Sheet Title:

RAMP SECTION - NORTH/SOUTH



Project Title:

MID STATE STREET PARKING
MADISON, WI
CITY OF MADISON PARKING UTILITY

Drawing Number:

3C-4


Project Number: 040069	Revised By:
Date Issued: 4-15-04	Issued With:

5 STORIES MAXIMUM

10' OR 12'
MINIMUM
SETBACK

10' OR 12'
MINIMUM
SETBACK

PEACE PARK

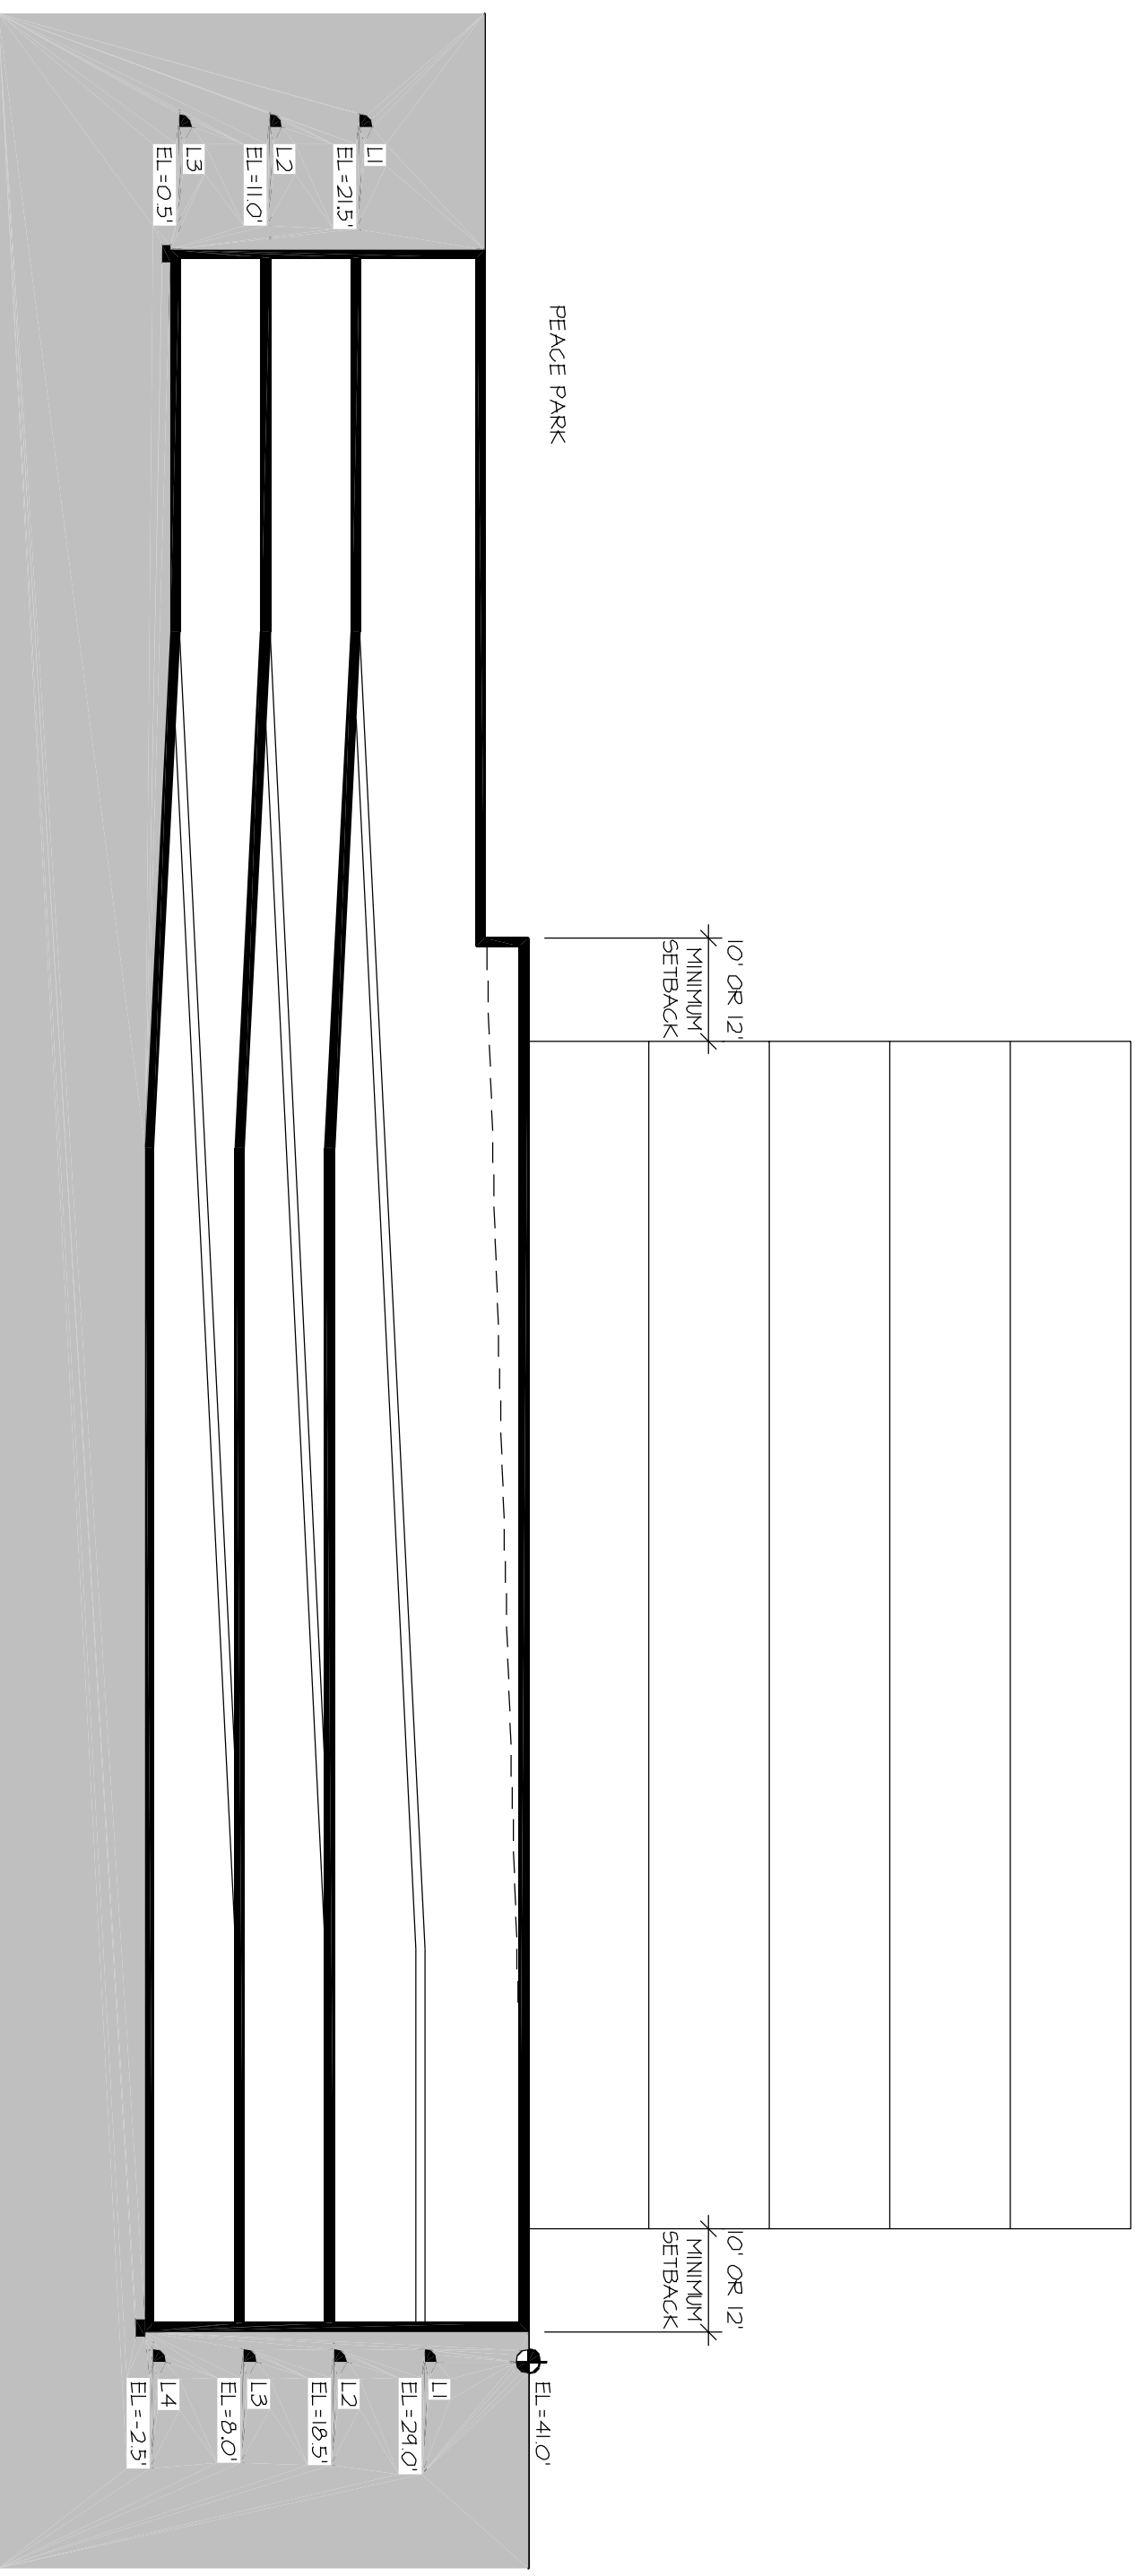

**ARNOLD AND
O'SHERIDAN INC**
CONSULTING ENGINEERS
STRUCTURAL ■ CIVIL ■ HVAC ■ PLUMBING
ELECTRICAL ■ TELECOMMUNICATIONS
MADISON, WISCONSIN (608-871-8500)
BROOKFIELD, WISCONSIN (762)783-6130
WWW.ARNOLDANDSHERIDAN.COM

Sheet Title:

RAMP SECTION - EASTWEST (FACING GILMAN ST)



Project Title:

MID STATE STREET PARKING
MADISON, WI
CITY OF MADISON PARKING UTILITY

Drawing Number:

3C-5

Project Number: 040069	Revised By:
Date Issued: 4-15-04	Issued With: