


BLOCK 100 FOUNDATION PROJECT

PLAN COMMISSION SUBMITTAL

DRAWING INDEX

CD01	COVER DRAWING
-	SITE SURVEY
C100	UTILITY PLAN
A001	DEMO PLAN
A100	BASEMENT FLOOR PLAN
A101	FIRST FLOOR/SITE PLAN
A102	SECOND FLOOR PLAN
A103	THIRD FLOOR PLAN
A104	FOURTH FLOOR PLAN
A201	ELEVATIONS

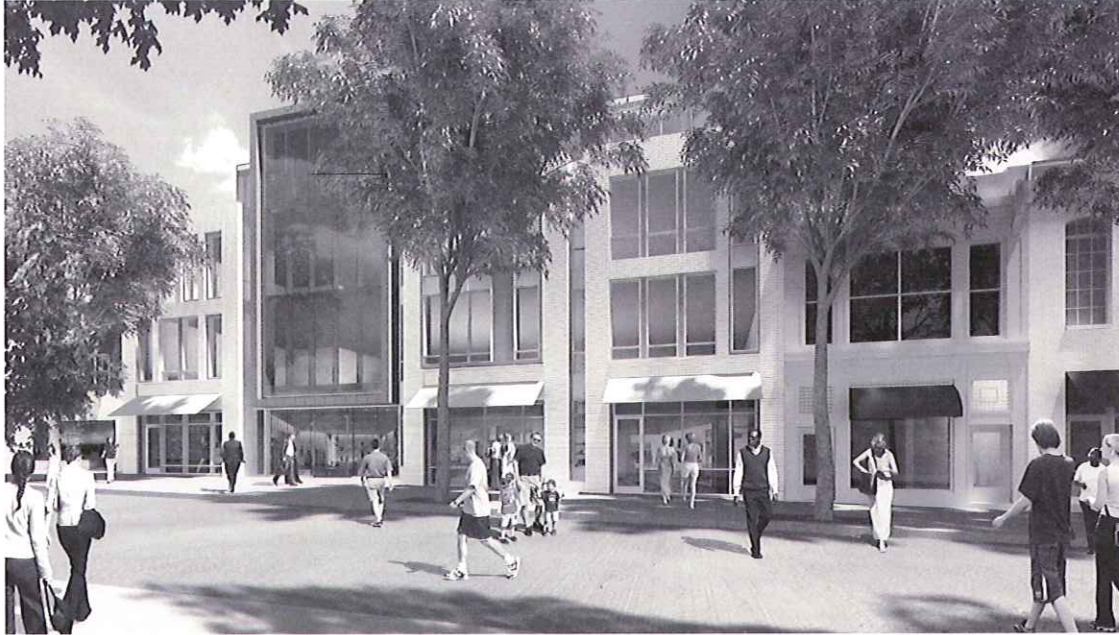

Potter Lawson
Success by Design

Consultants:

Notes:

/11/2011 PLAN COMMISSION SUBMITTAL		
Date:	Revisions/Revisions	Symbol

BLOCK 100 FOUNDATION PROJECT

MADISON, WISCONSIN

Drawing Title:
COVER DRAWING

No. Project Number 001234	Sheet No. PL1	Sheet No. CD01
------------------------------	------------------	-------------------

Consultants:

Notes:

- AREA OF DEMOLITION
- BUILDINGS NOT AFFECTED BY DEVELOPMENT

1/11/2011 PLAN COMPLETION SUBMITTAL


Date	Issuance/Revisions	Symbol

BLOCK 100 FOUNDATION PROJECT

MADISON, WISCONSIN

Drawing Title
DEMO PLAN


Project Number 010189	Drawing No. A001
Drawn By PLS	

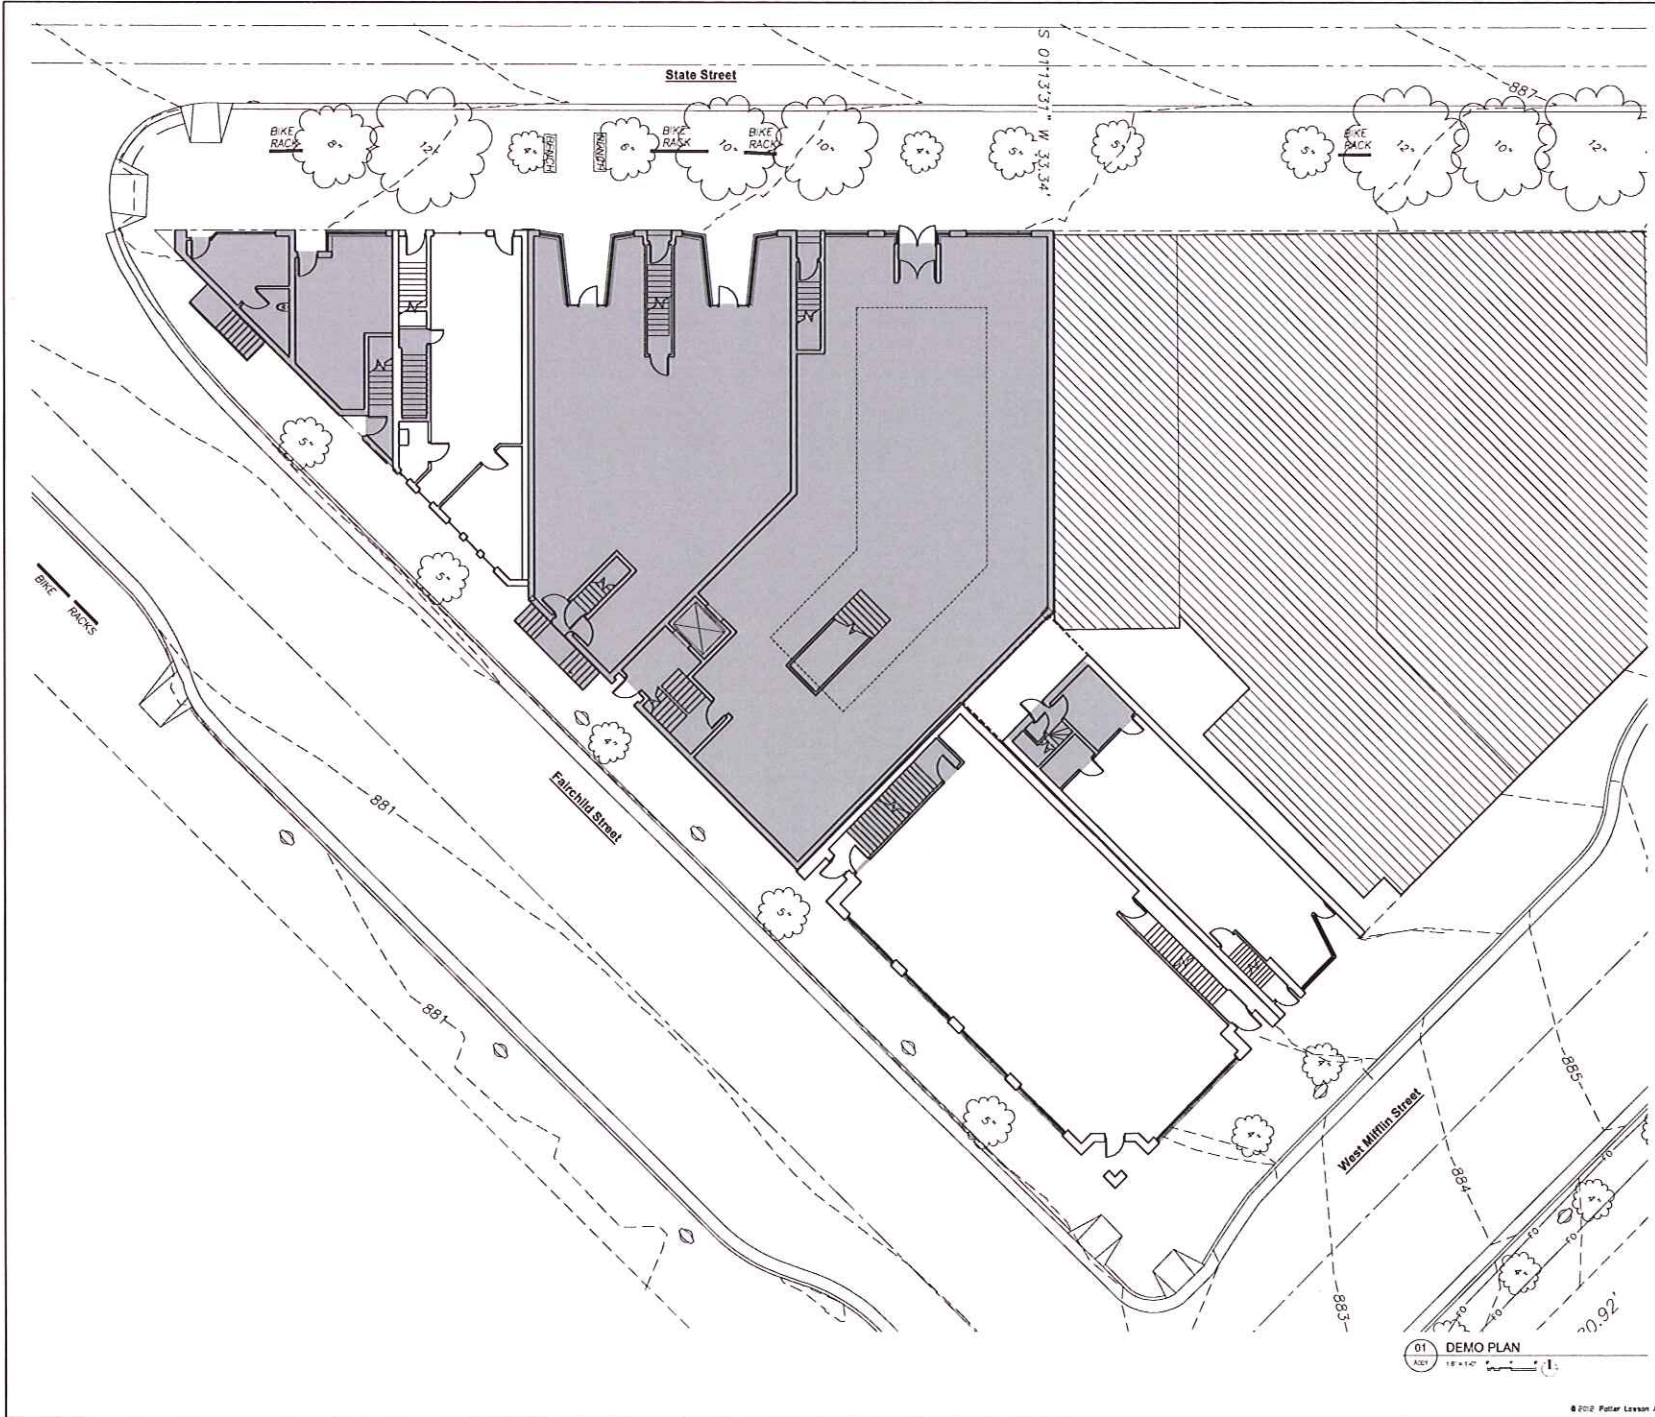

01 DEMO PLAN
18x10"

Consultant:

Notes:

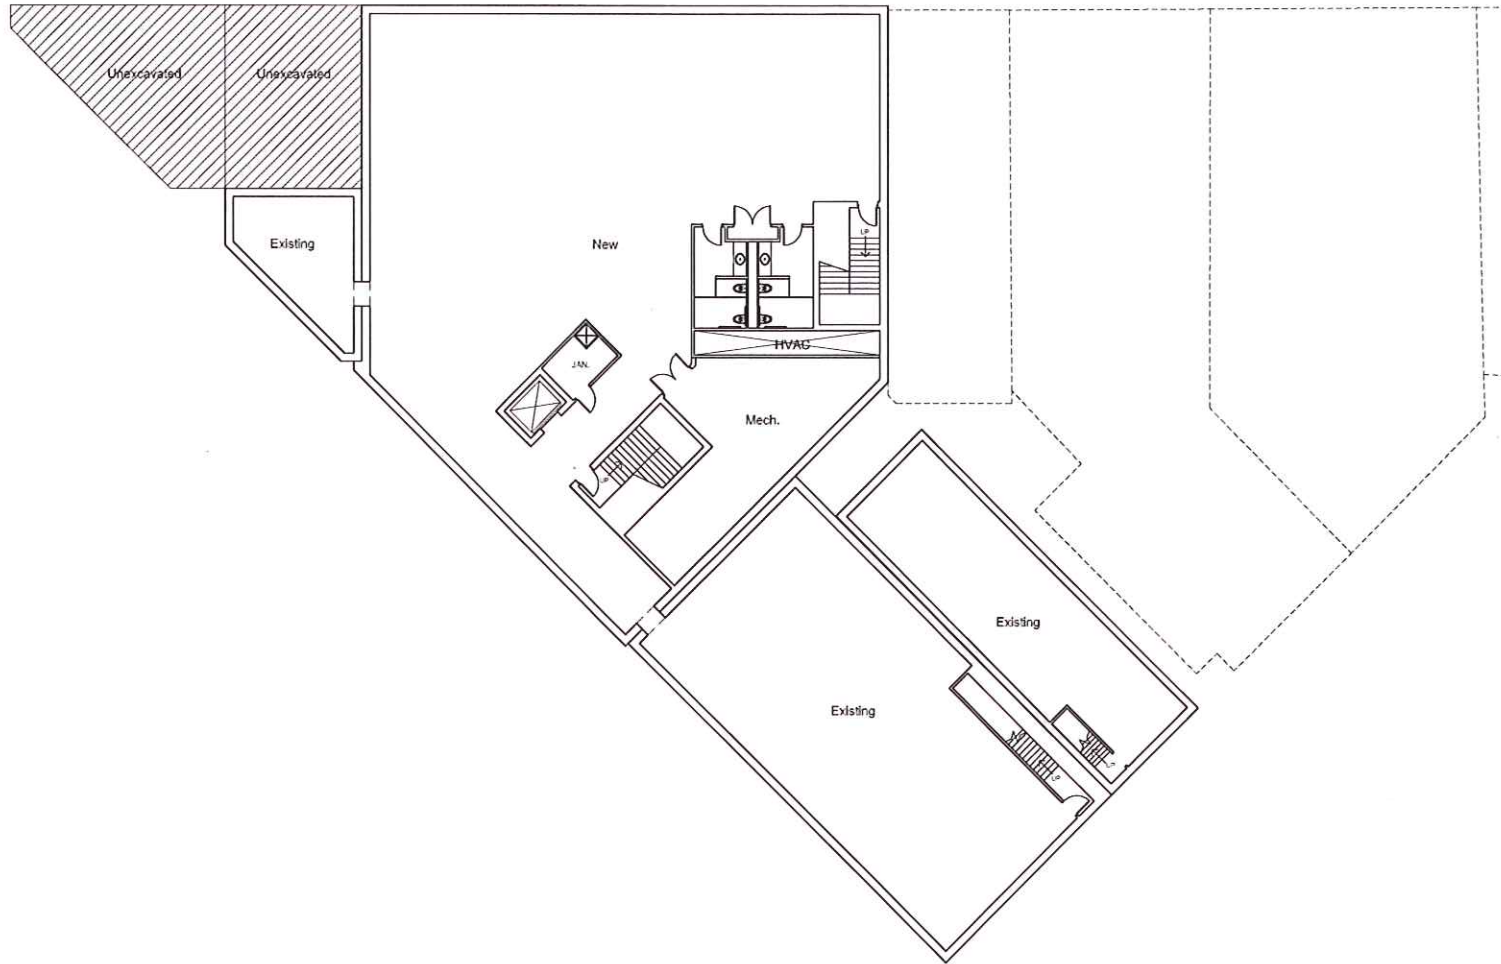

-	-	
-	-	
-	-	
-	-	
-	-	
-	-	
-	-	
-	-	
-	-	
-	-	
-	-	
-	-	

Date	PLAN COMMISSION SUBMITTAL	Issuance/Revisions	Symbol
------	---------------------------	--------------------	--------

BLOCK 100 FOUNDATION PROJECT
MADISON, WISCONSIN

Project Title:
PROPOSED BASEMENT PLAN

01 BASEMENT FLOOR PLAN
A.100 1/8" = 1'-0" 1:8

Project Number: 2118.23	Sheet No. A100
Drawn By: P/L	

Consultant:

Notes:
1. THE RESTAURANT LAYOUT IS PLANNED TO BE SCALE TO THE FLOOR PLAN. THE LAYOUT NOT FINALIZED AND AS SUCH SHOULD BE CONSIDERED CONCEPTUAL. REVISIONS OF THE LAYOUT WILL BE COMPLETED AFTER A RESTAURANT IS SELECTED.

 BUILDINGS NOT AFFECTED BY DEVELOPMENT


-	-	
-	-	
-	-	
-	-	
-	-	
-	-	
-	-	
-	-	
-	-	
-	-	
-	-	

1/14/2011 PLAN COMMISSION SUBMITTAL
Date Issuance/Revisions Symbol

BLOCK 100 FOUNDATION PROJECT
MADISON, WISCONSIN

PROPOSED FIRST FLOOR/ SITE PLAN

No. Project Number: 2010.23
Drawn By: PL1
Drawing No.: A101

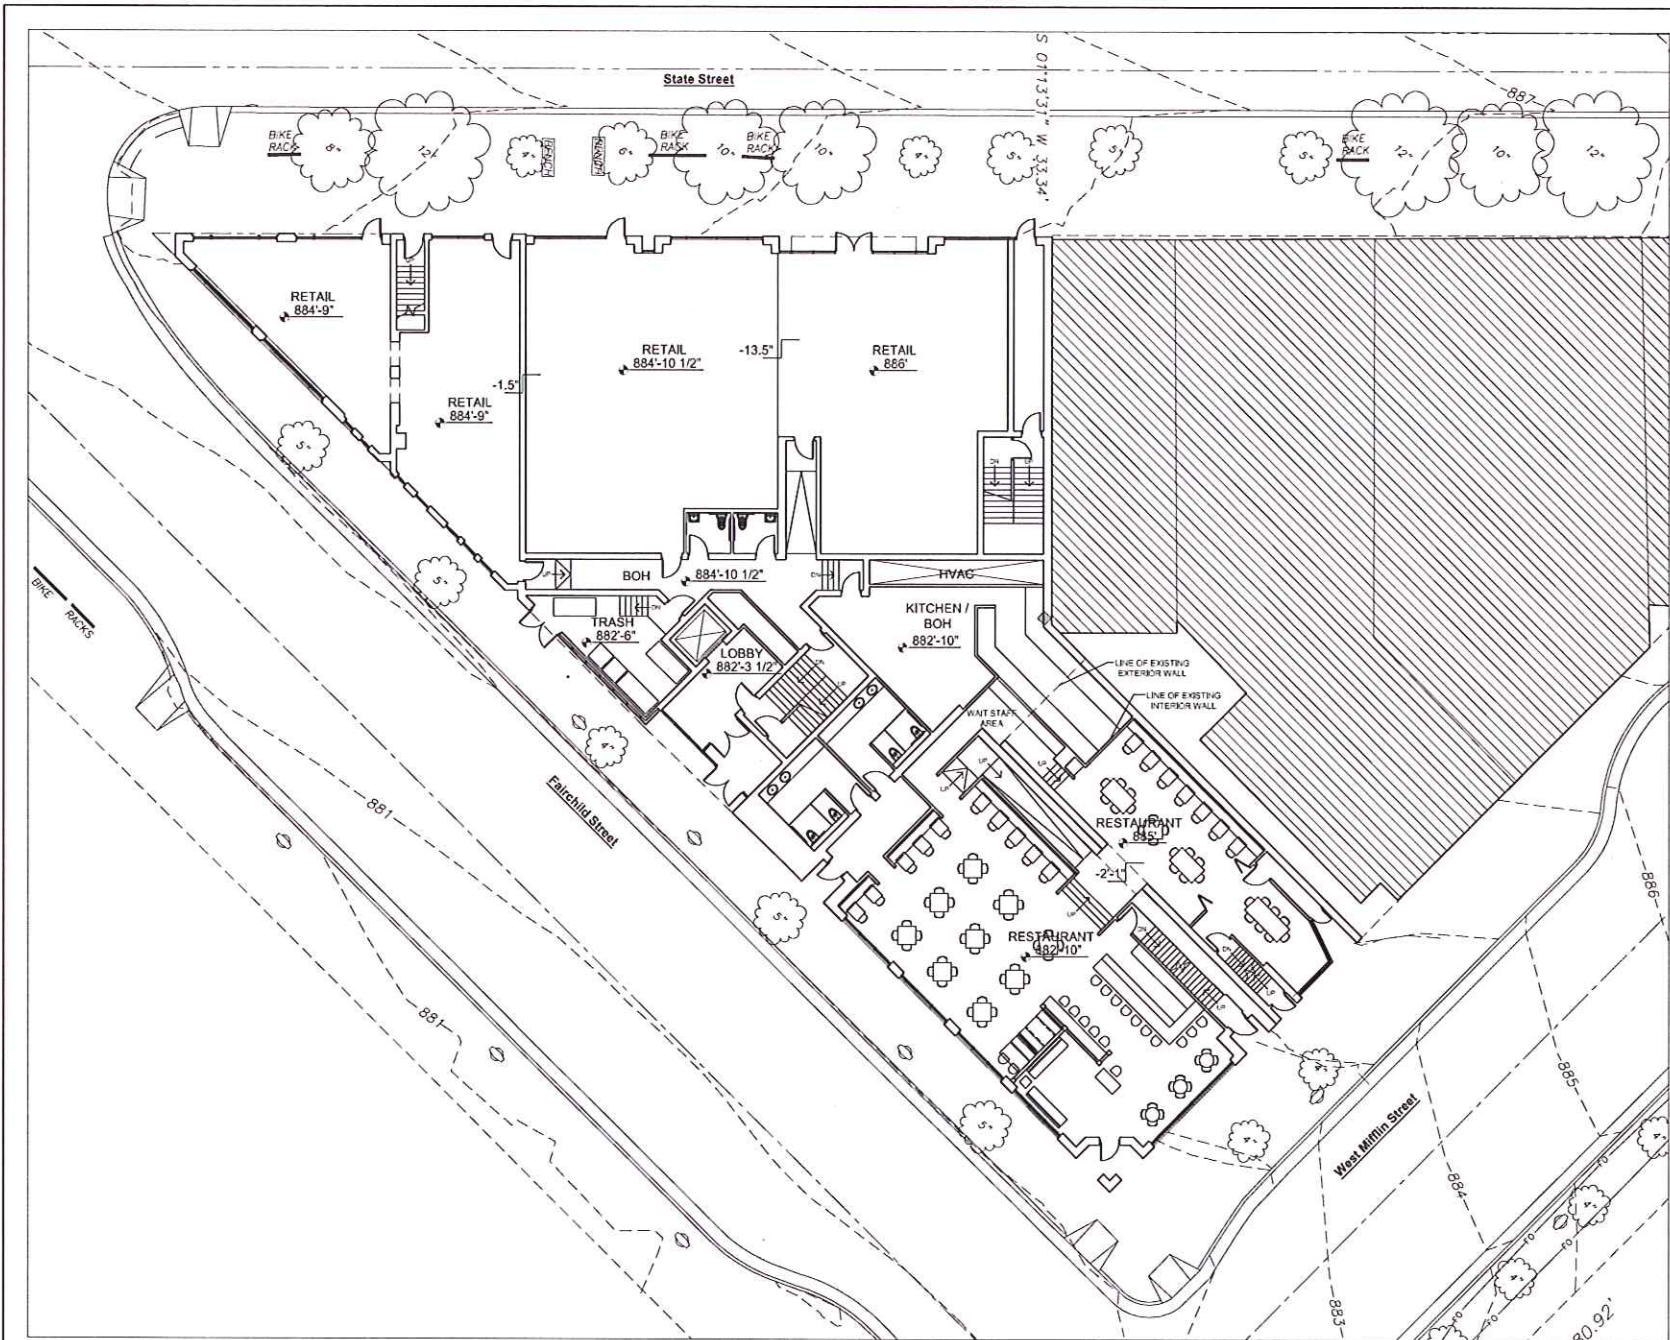


01 FIRST FLOOR PLAN
1/8" = 1' - 0"

Consultants:

Notes:

 BUILDINGS NOT AFFECTED BY DEVELOPMENT

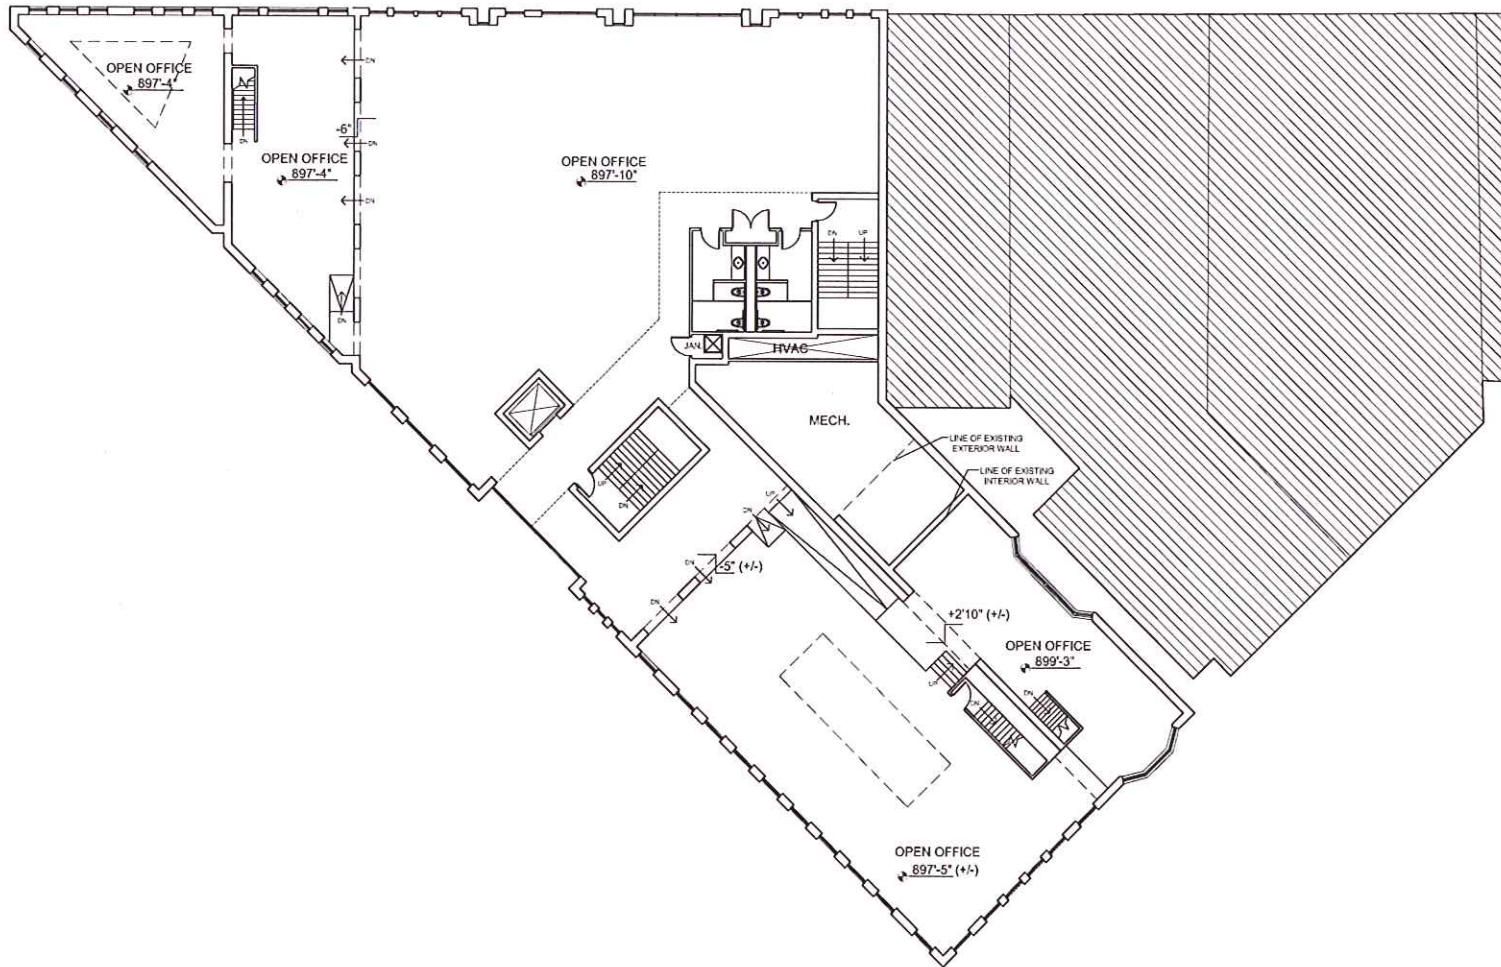

-	-	
-	-	
-	-	
-	-	
-	-	
-	-	
-	-	
-	-	
-	-	
-	-	
-	-	

1/11/2017 PLAN CONVERSION SUBMITTAL
Date: Source/Revisions: Symbol:

BLOCK 100 FOUNDATION PROJECT
MADISON, WISCONSIN

Drawing Title:
PROPOSED SECOND FLOOR PLAN


01 SECOND FLOOR PLAN
A102 1/8" = 1'-0"

By: Project Number: 2016033
Date: 1/11/17
Drawing No.: A102

Consultant:

Notes:

 BUILDINGS NOT AFFECTED BY DEVELOPMENT

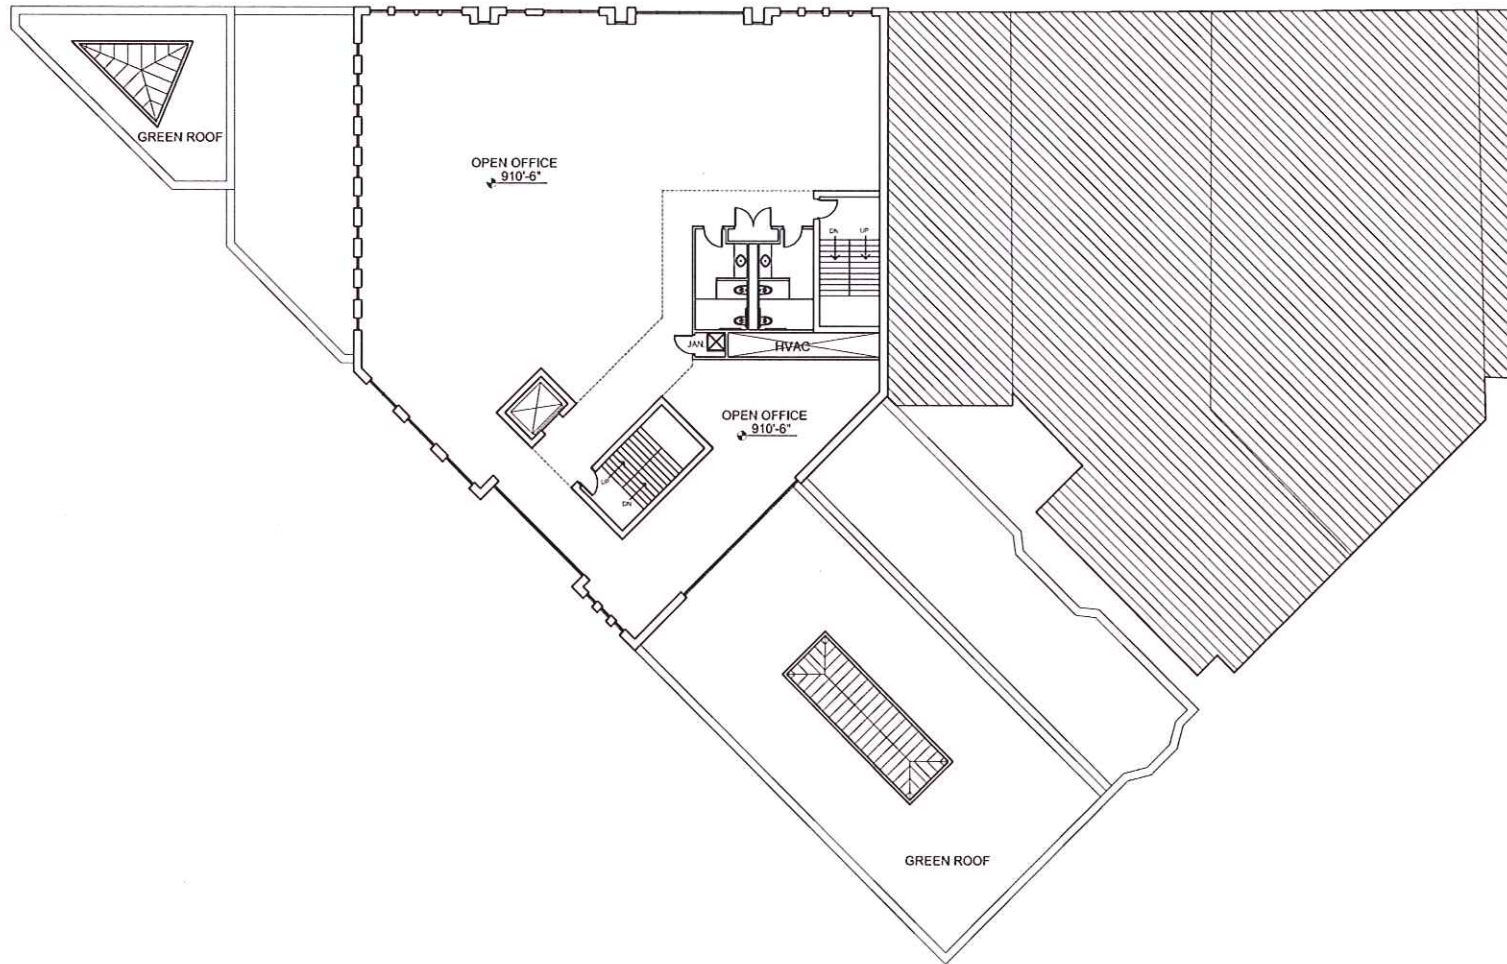



-	-	
-	-	
-	-	
-	-	
-	-	
-	-	
-	-	
-	-	
-	-	
-	-	
-	-	

Date	Revisions/Revisions	Symbol

BLOCK 100 FOUNDATION PROJECT
MADISON, WISCONSIN

Working Title
PROPOSED THIRD FLOOR PLAN

01 THIRD FLOOR PLAN
18'-10" 

  By:  Date: 2/10/23
Drawn By:  Date: 2/10/23

A103

