



**SYMBOLS**

- EXIT LIGHTS
- | NAME | ROOM DESIGNATION |
|------|------------------|
|      |                  |
- NEW DOOR
- EXISTING DOOR
- EXISTING WALL
- NEW WALL
- FIRE EXTINGUISHER CABINET

**SIGN LEGEND**

- ① MALE OR FEMALE TOILET
- ② MAX CAPACITY 10 PERSONS
- ③ THIS IS NOT AN EXIT

**ISSUE**

- CONSTRUCTION SET**
- PLAN REVIEW SET**
- BID SET**  
NOT FOR CONSTRUCTION
- PRELIMINARY**  
NOT FOR CONSTRUCTION
- PROGRESS SET**  
NOT FOR CONSTRUCTION

**PROJECT**

**JADE MONKEY**

109 COTTAGE GROVE RD.  
Madison, Wisconsin

REVISIONS

DATE: 10 JUNE 2007

SCALE: AS NOTED  
10% @ 11x17

PROJECT: Monkey

DRAWN BY: EJE


DRAWING NAME:

**FIRST FLOOR PLAN**

DRAWING NUMBER:

**A-1.1**

COURTESY OF ARCHITECTURE NETWORK INC.

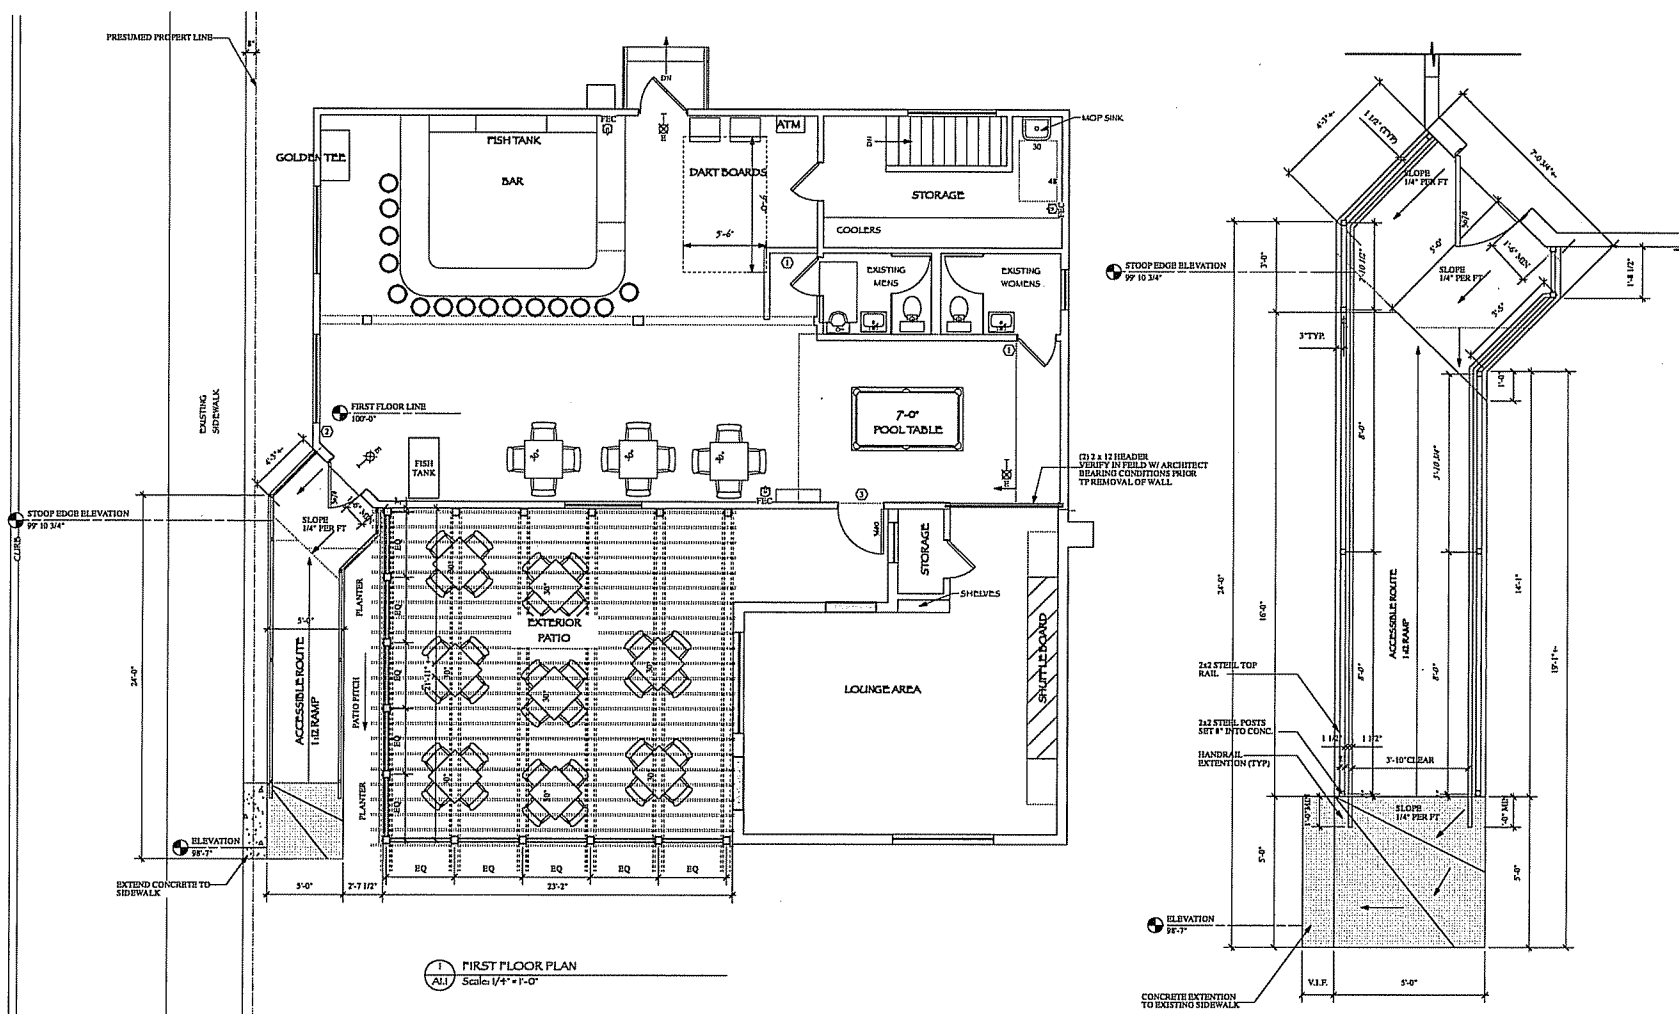

1 FIRST FLOOR PLAN  
Scale: 1/4" = 1'-0"

2 RAMP BLOW UP  
Scale: 1/2" = 1'-0"

File Date

File Name

