
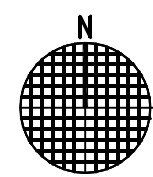


Plunkett Raysich Architects, LLP - August 02, 2011 - 9:07am
J:\2010\101620 (Drawing Folder Only)\Drawing\Civil\101620CV1.dwg [C100 DEMO] gcr

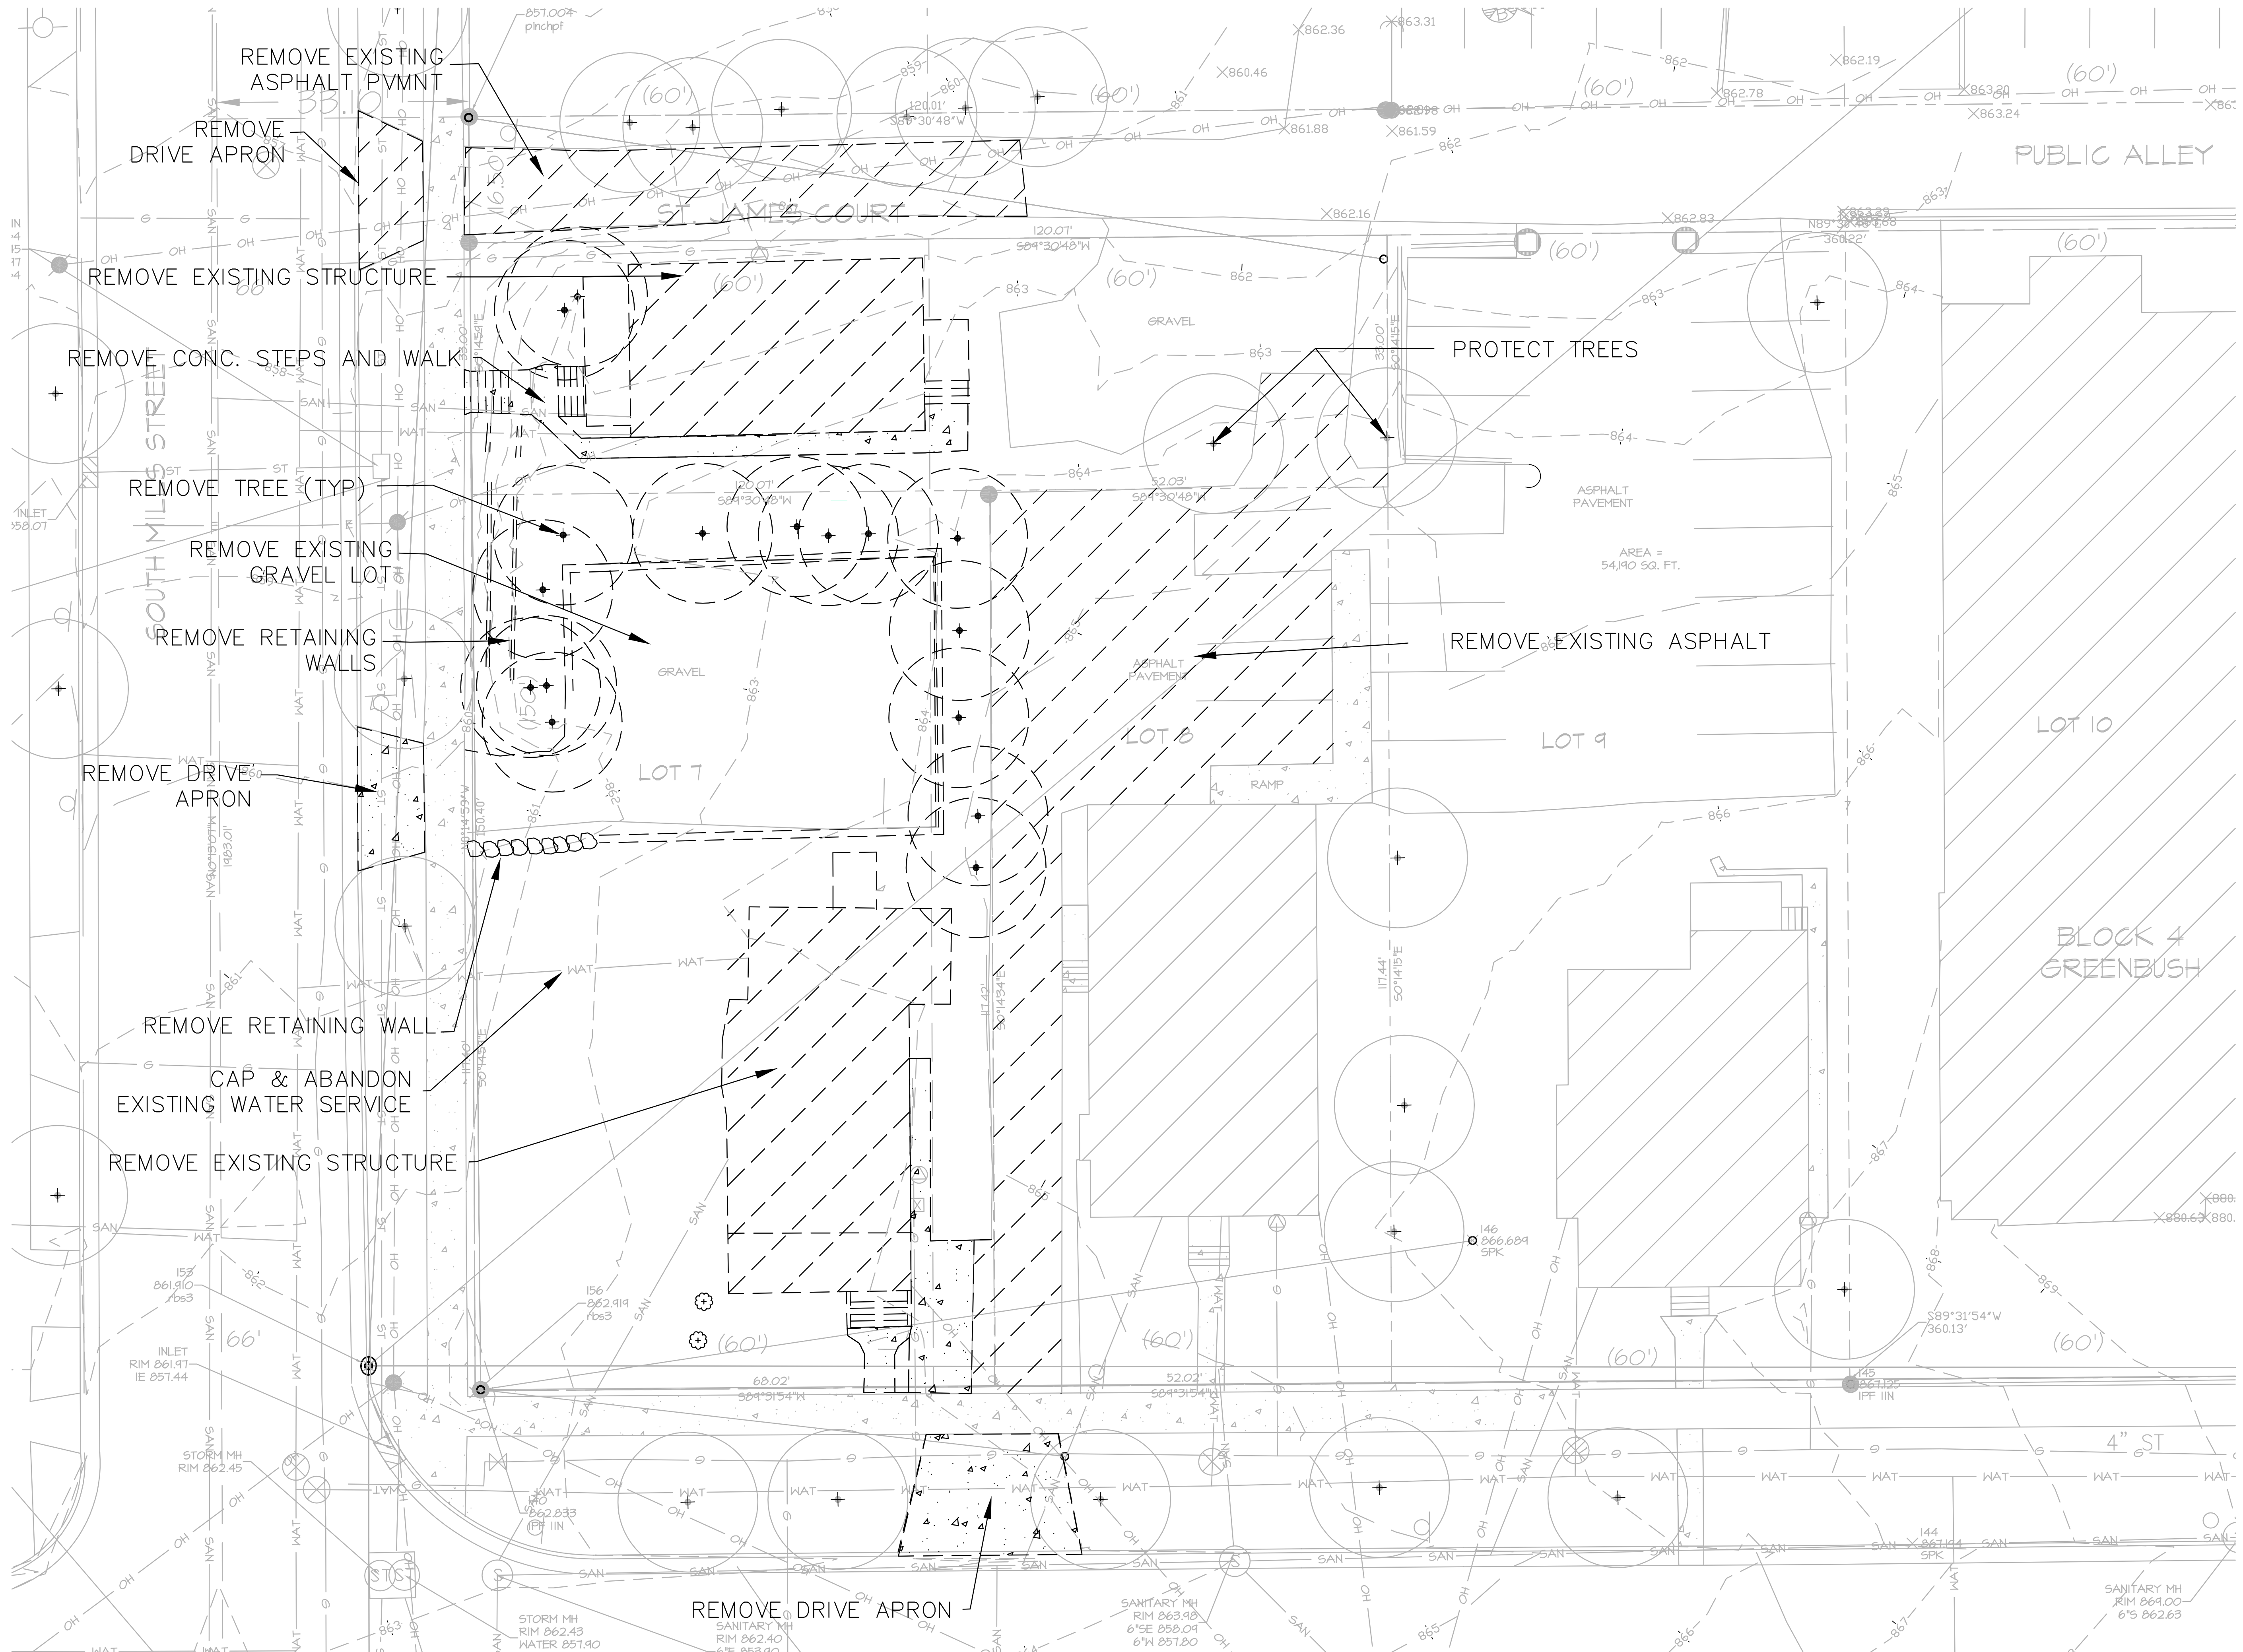

DEMOLITION PLAN

1" = 10'-0"

PROGRESS PLOT DATE: 8-02-2011

© 2011 Plunkett Raysich Architects, LLP

MERITER HOSPITAL - CHILDRENS FACILITY

202 S. PARK STREET

MADISON, WI

Drawn By:
A&O


Date:
8/3/11

Job No.:
10137

Sheet No.:

C100

11000 West Park Place • Milwaukee WI 53224 • Tel 414 359-3060 • Fax 414 359-3070


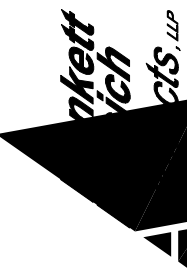


Intelligent Designs

w w w . p r a r c h . c o m

Inspired Results

Punkett Raysich Architects, LLP - August 02, 2011 - 9:11am
J:\2010\101620 (Drawing Folder Only)\Drawing\Civil\101620CV1.dwg [C200 SITE] gcr

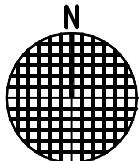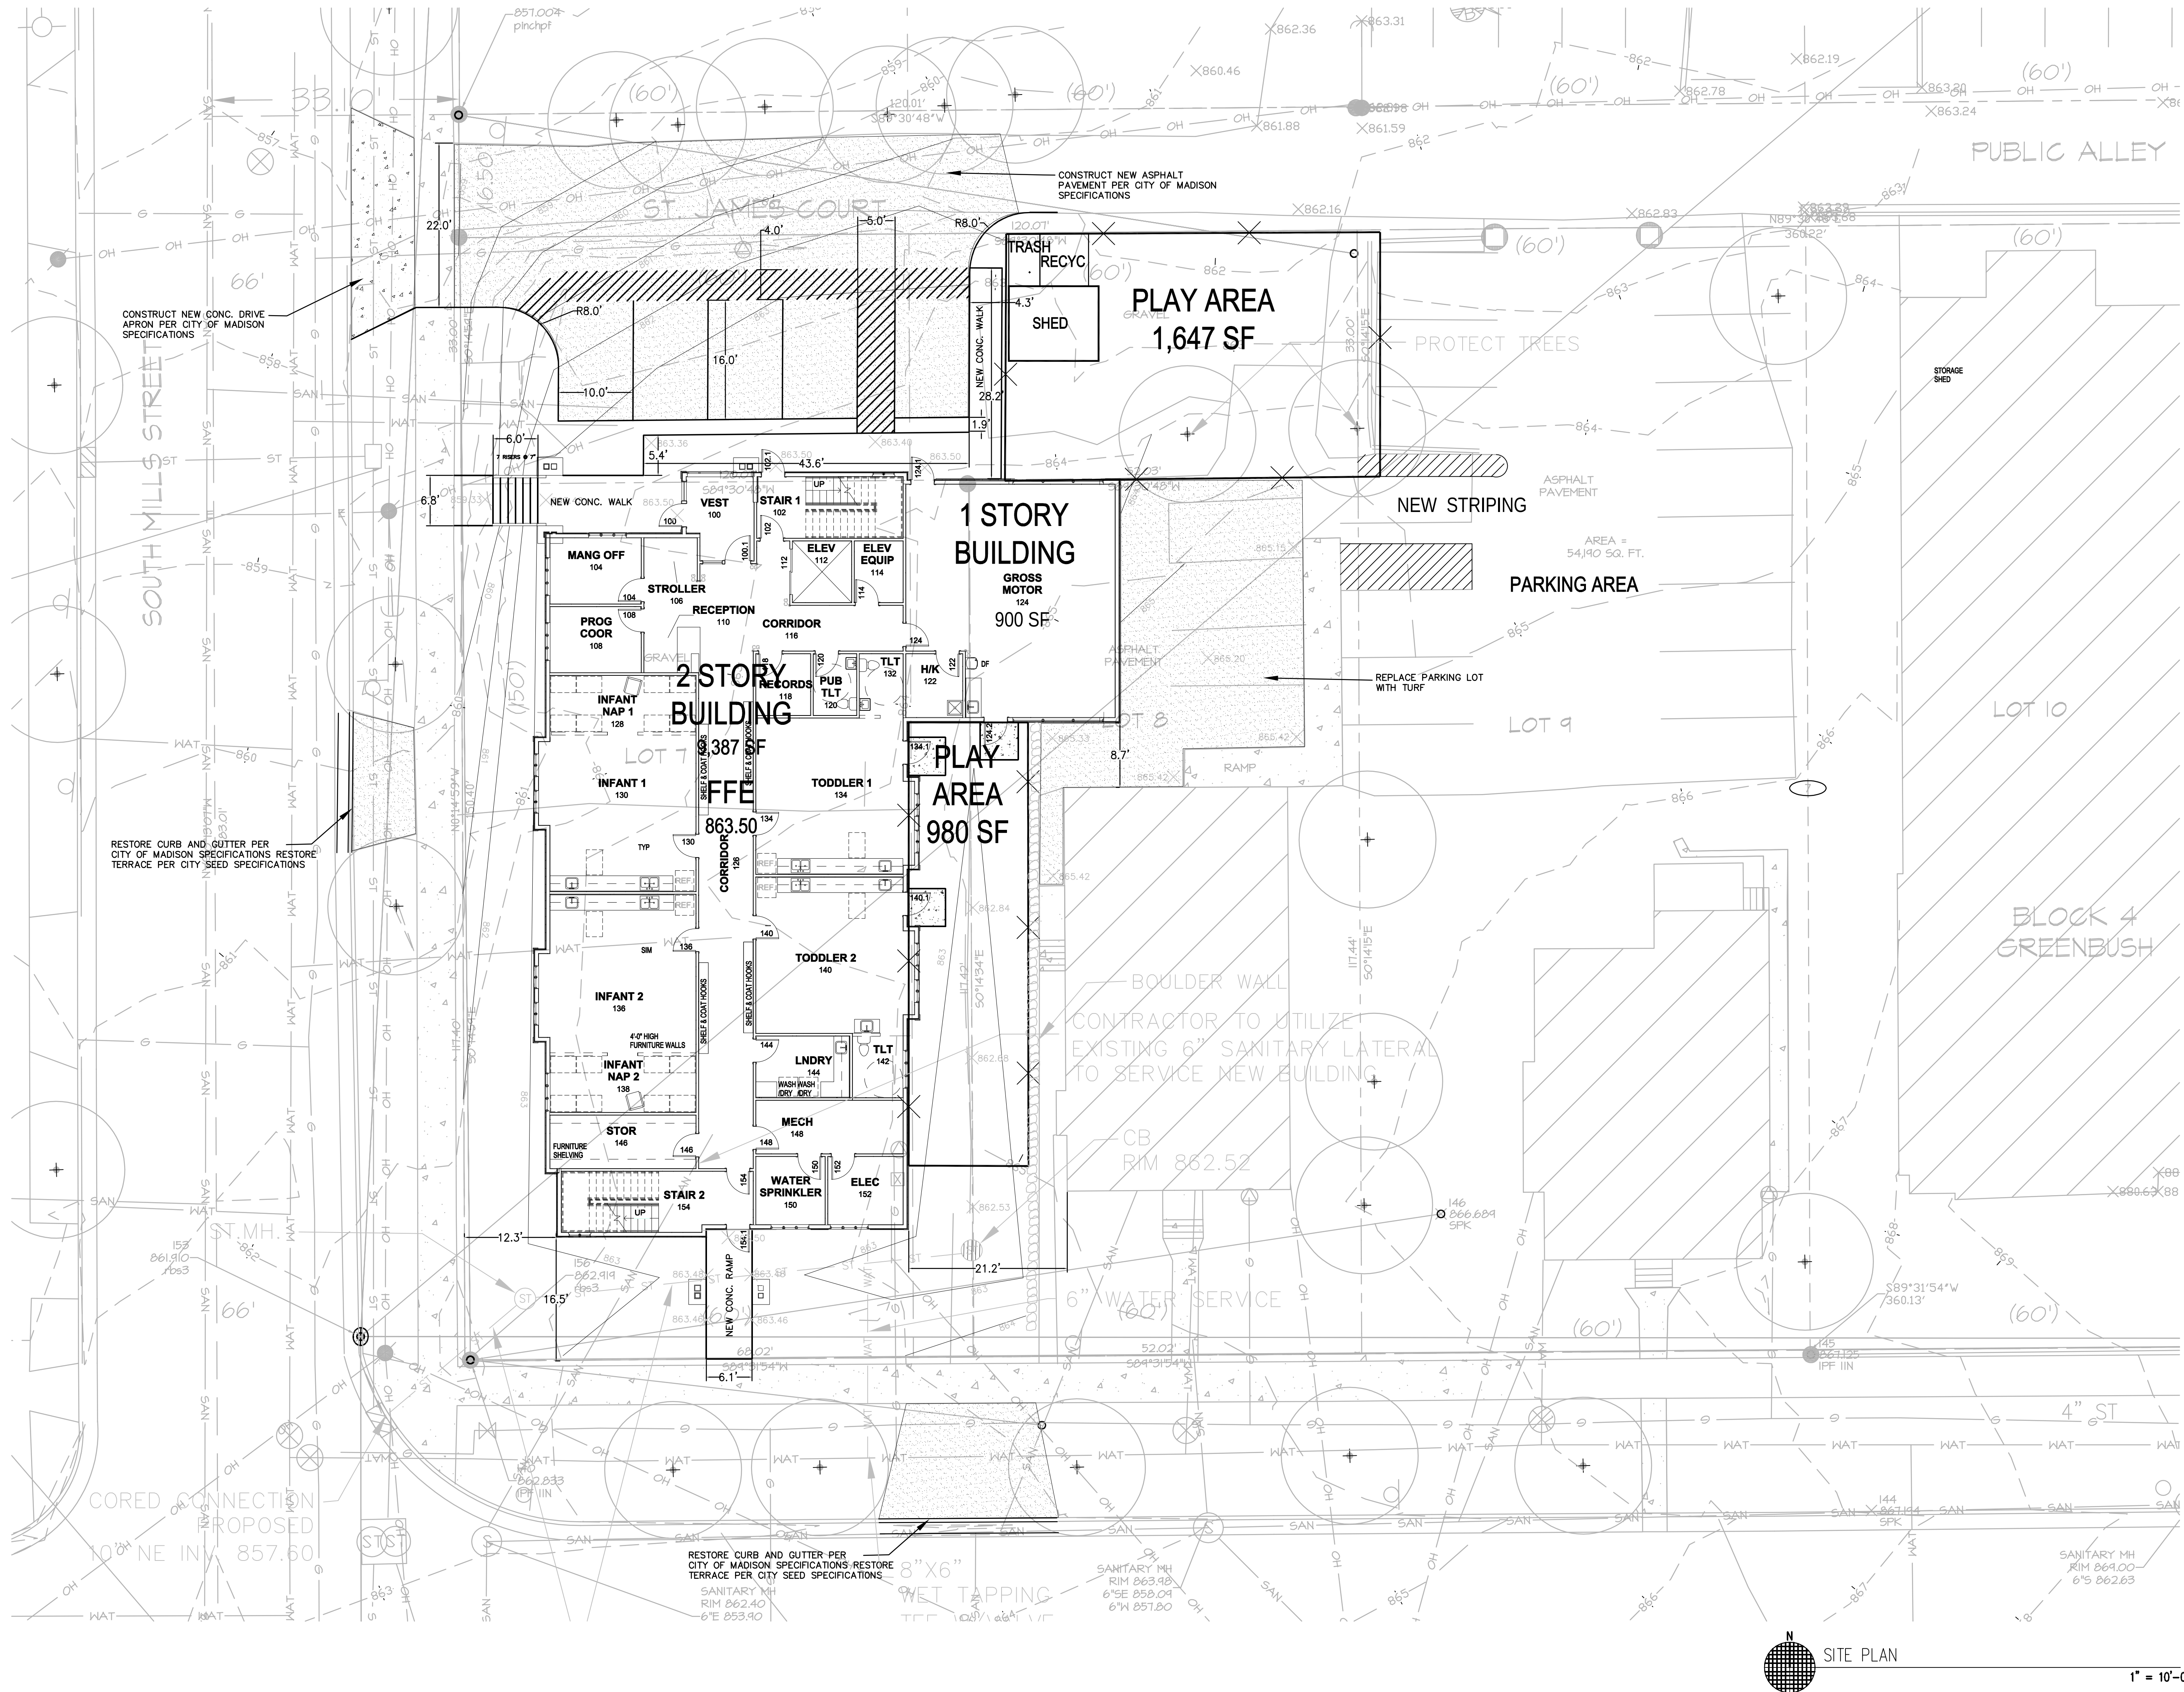

SITE PLAN

1" = 10'-0"

PROGRESS PLOT DATE: 8-02-2011
© 2011 Punkett Raysich Architects, LLP

MERITER HOSPITAL - CHILDREAN FACILITY

202 S. PARK STREET

MADISON, WI

Drawn By:

A&O

Date:

8/3/11


Job No.:

10137

Sheet No.:



C200

11000 West Park Place • Milwaukee WI 53224 • Tel 414 359-3060 • Fax 414 359-3070

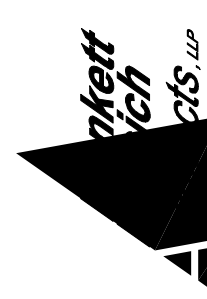

Intelligent Designs
w w w . p r a r c h . c o m

Inspired Results

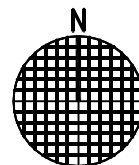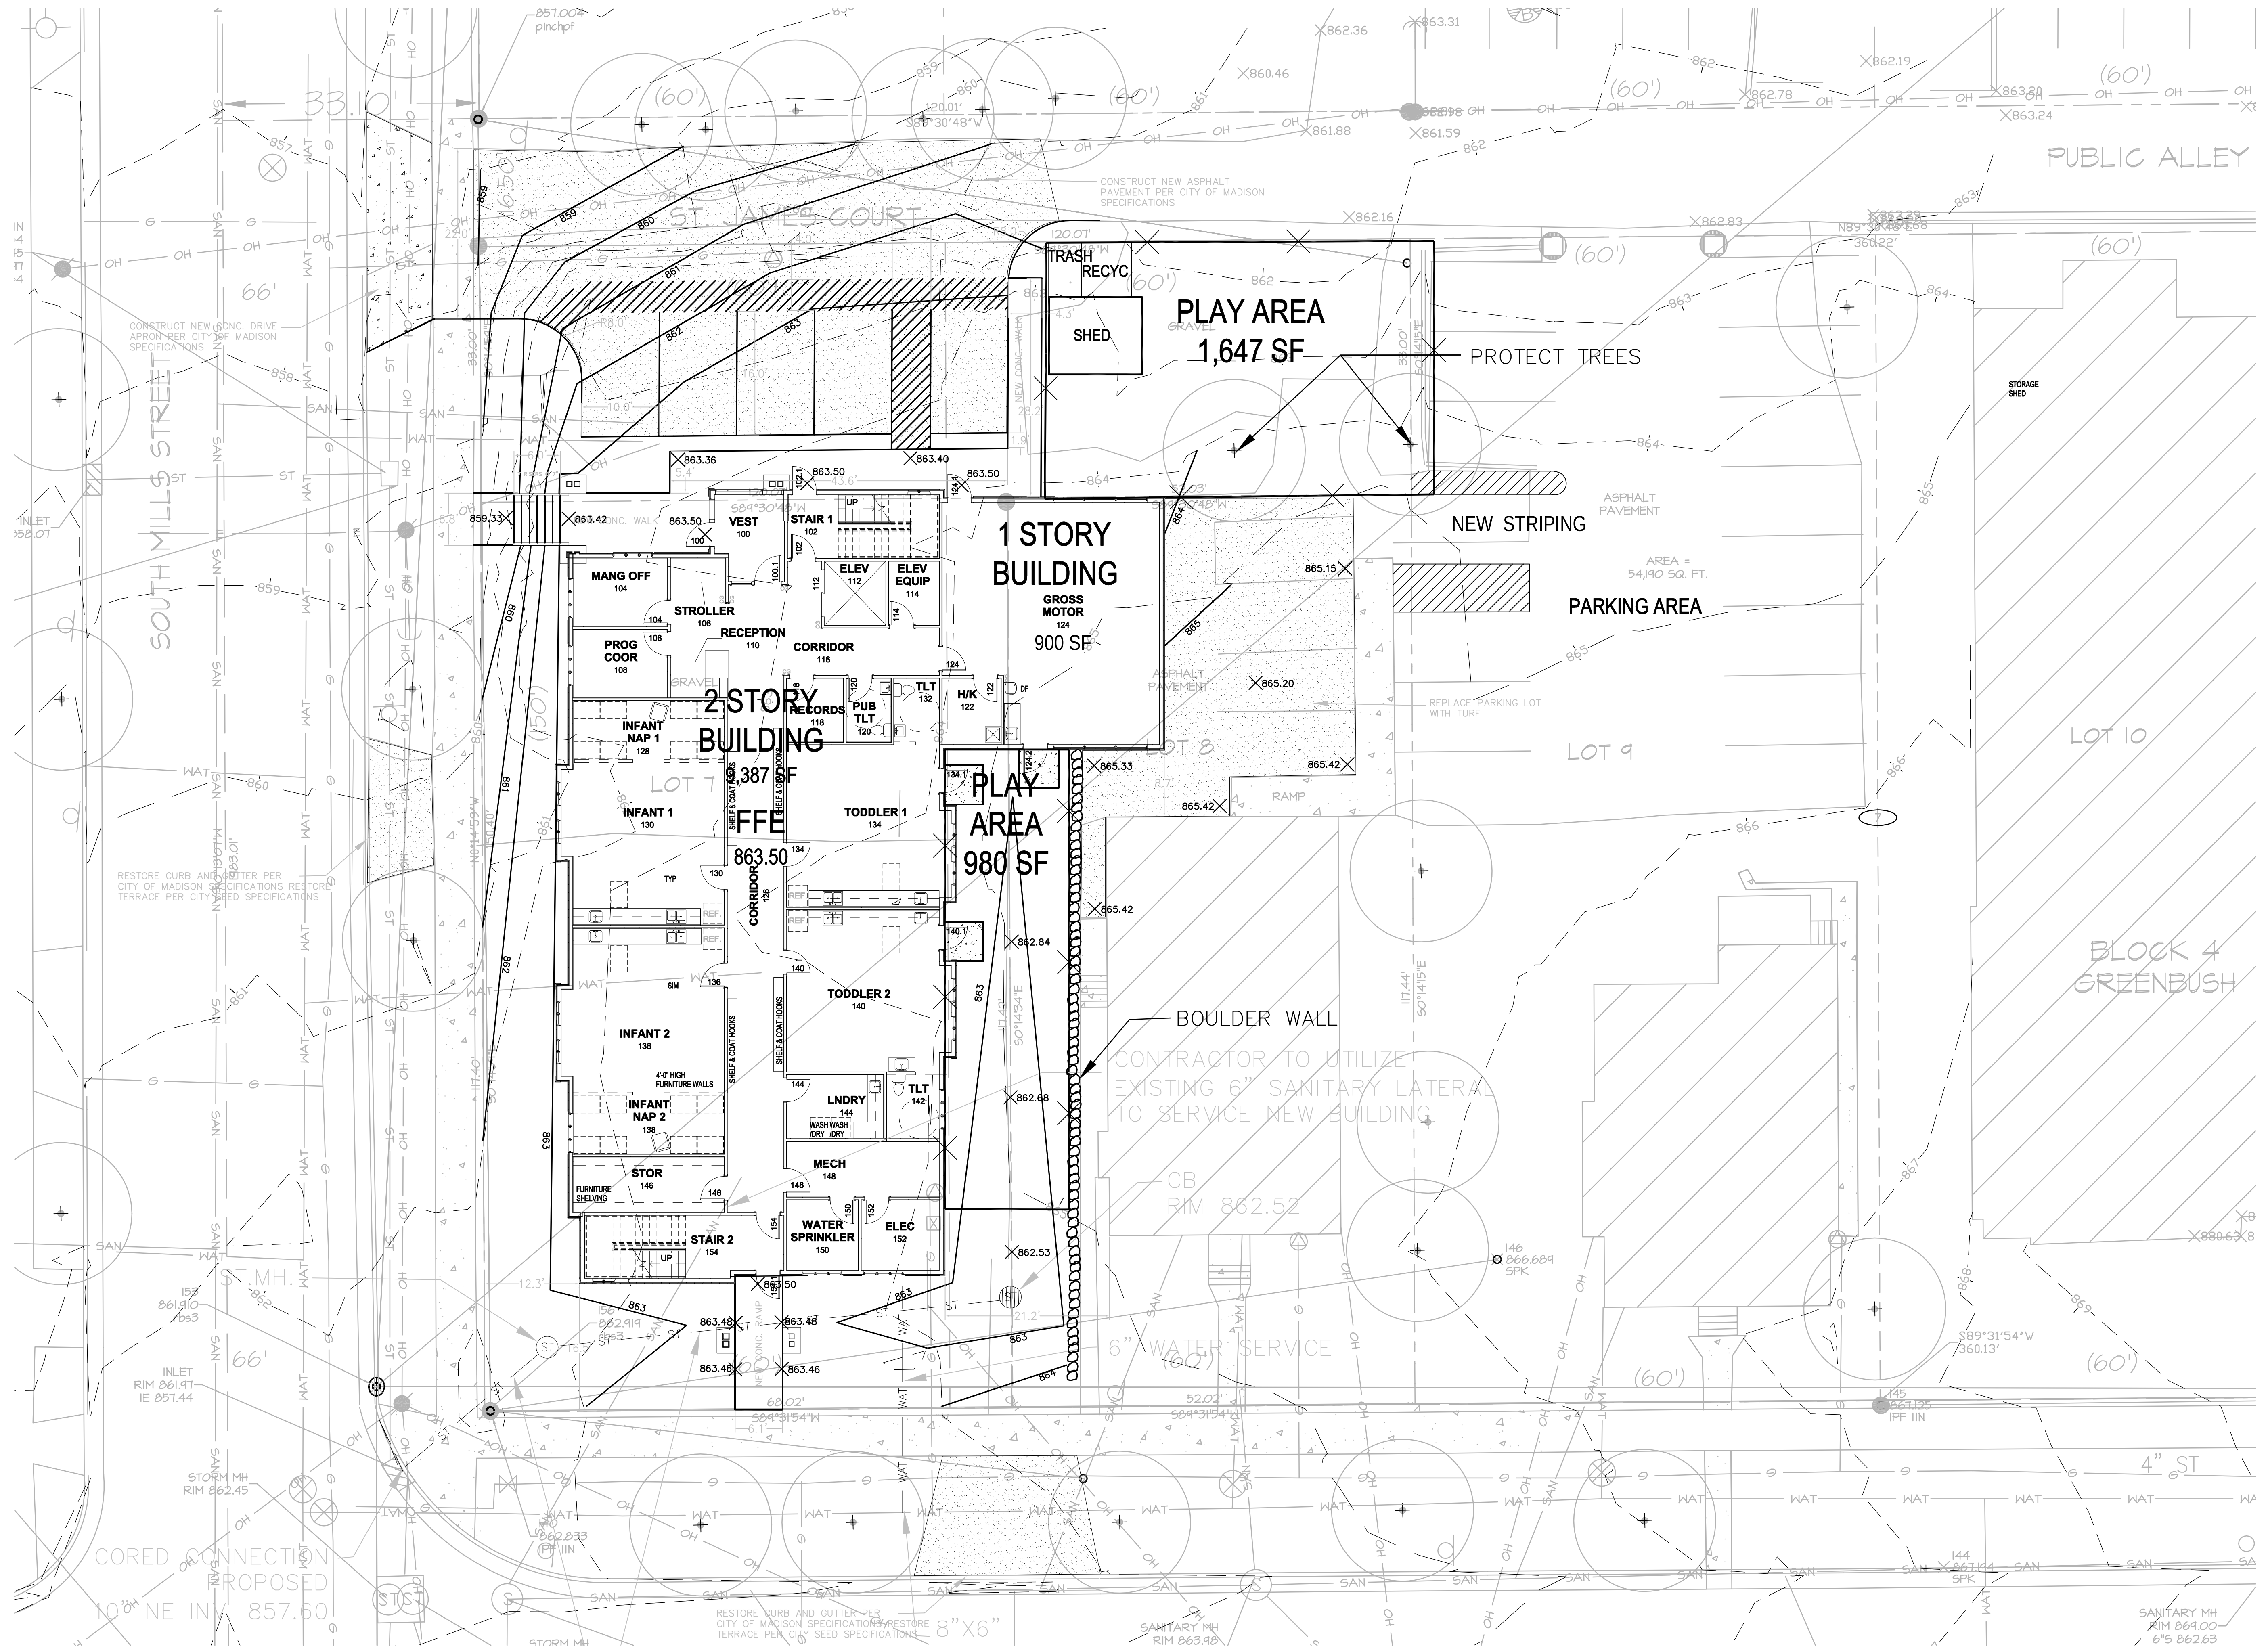

GRADING PLAN

1" = 10'-0"

PROGRESS PLOT DATE: 8-02-2011

© 2011 Punkett Raysich Architects, LLP

MERITER HOSPITAL - CHILD CARE FACILITY

202 S. PARK STREET

MADISON, WI

Drawn By:
A&O


Date:
8/3/11

Job No.:
10137

Sheet No.:

C300


11000 West Park Place • Milwaukee WI 53224 • Tel 414 359-3060 • Fax 414 359-3070

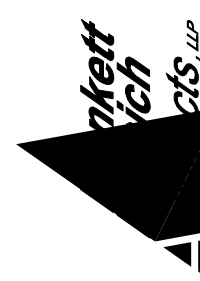

Intelligent Designs
w w w . p r a r c h . c o m

Inspired Results

Plunkett Roysich Architects, LLP - August 02, 2011 - 9:19am
J:\2010\101620 (Drawing Folder Only)\Drawing\Civil\101620CV1.dwg [C400 UTIL] ger

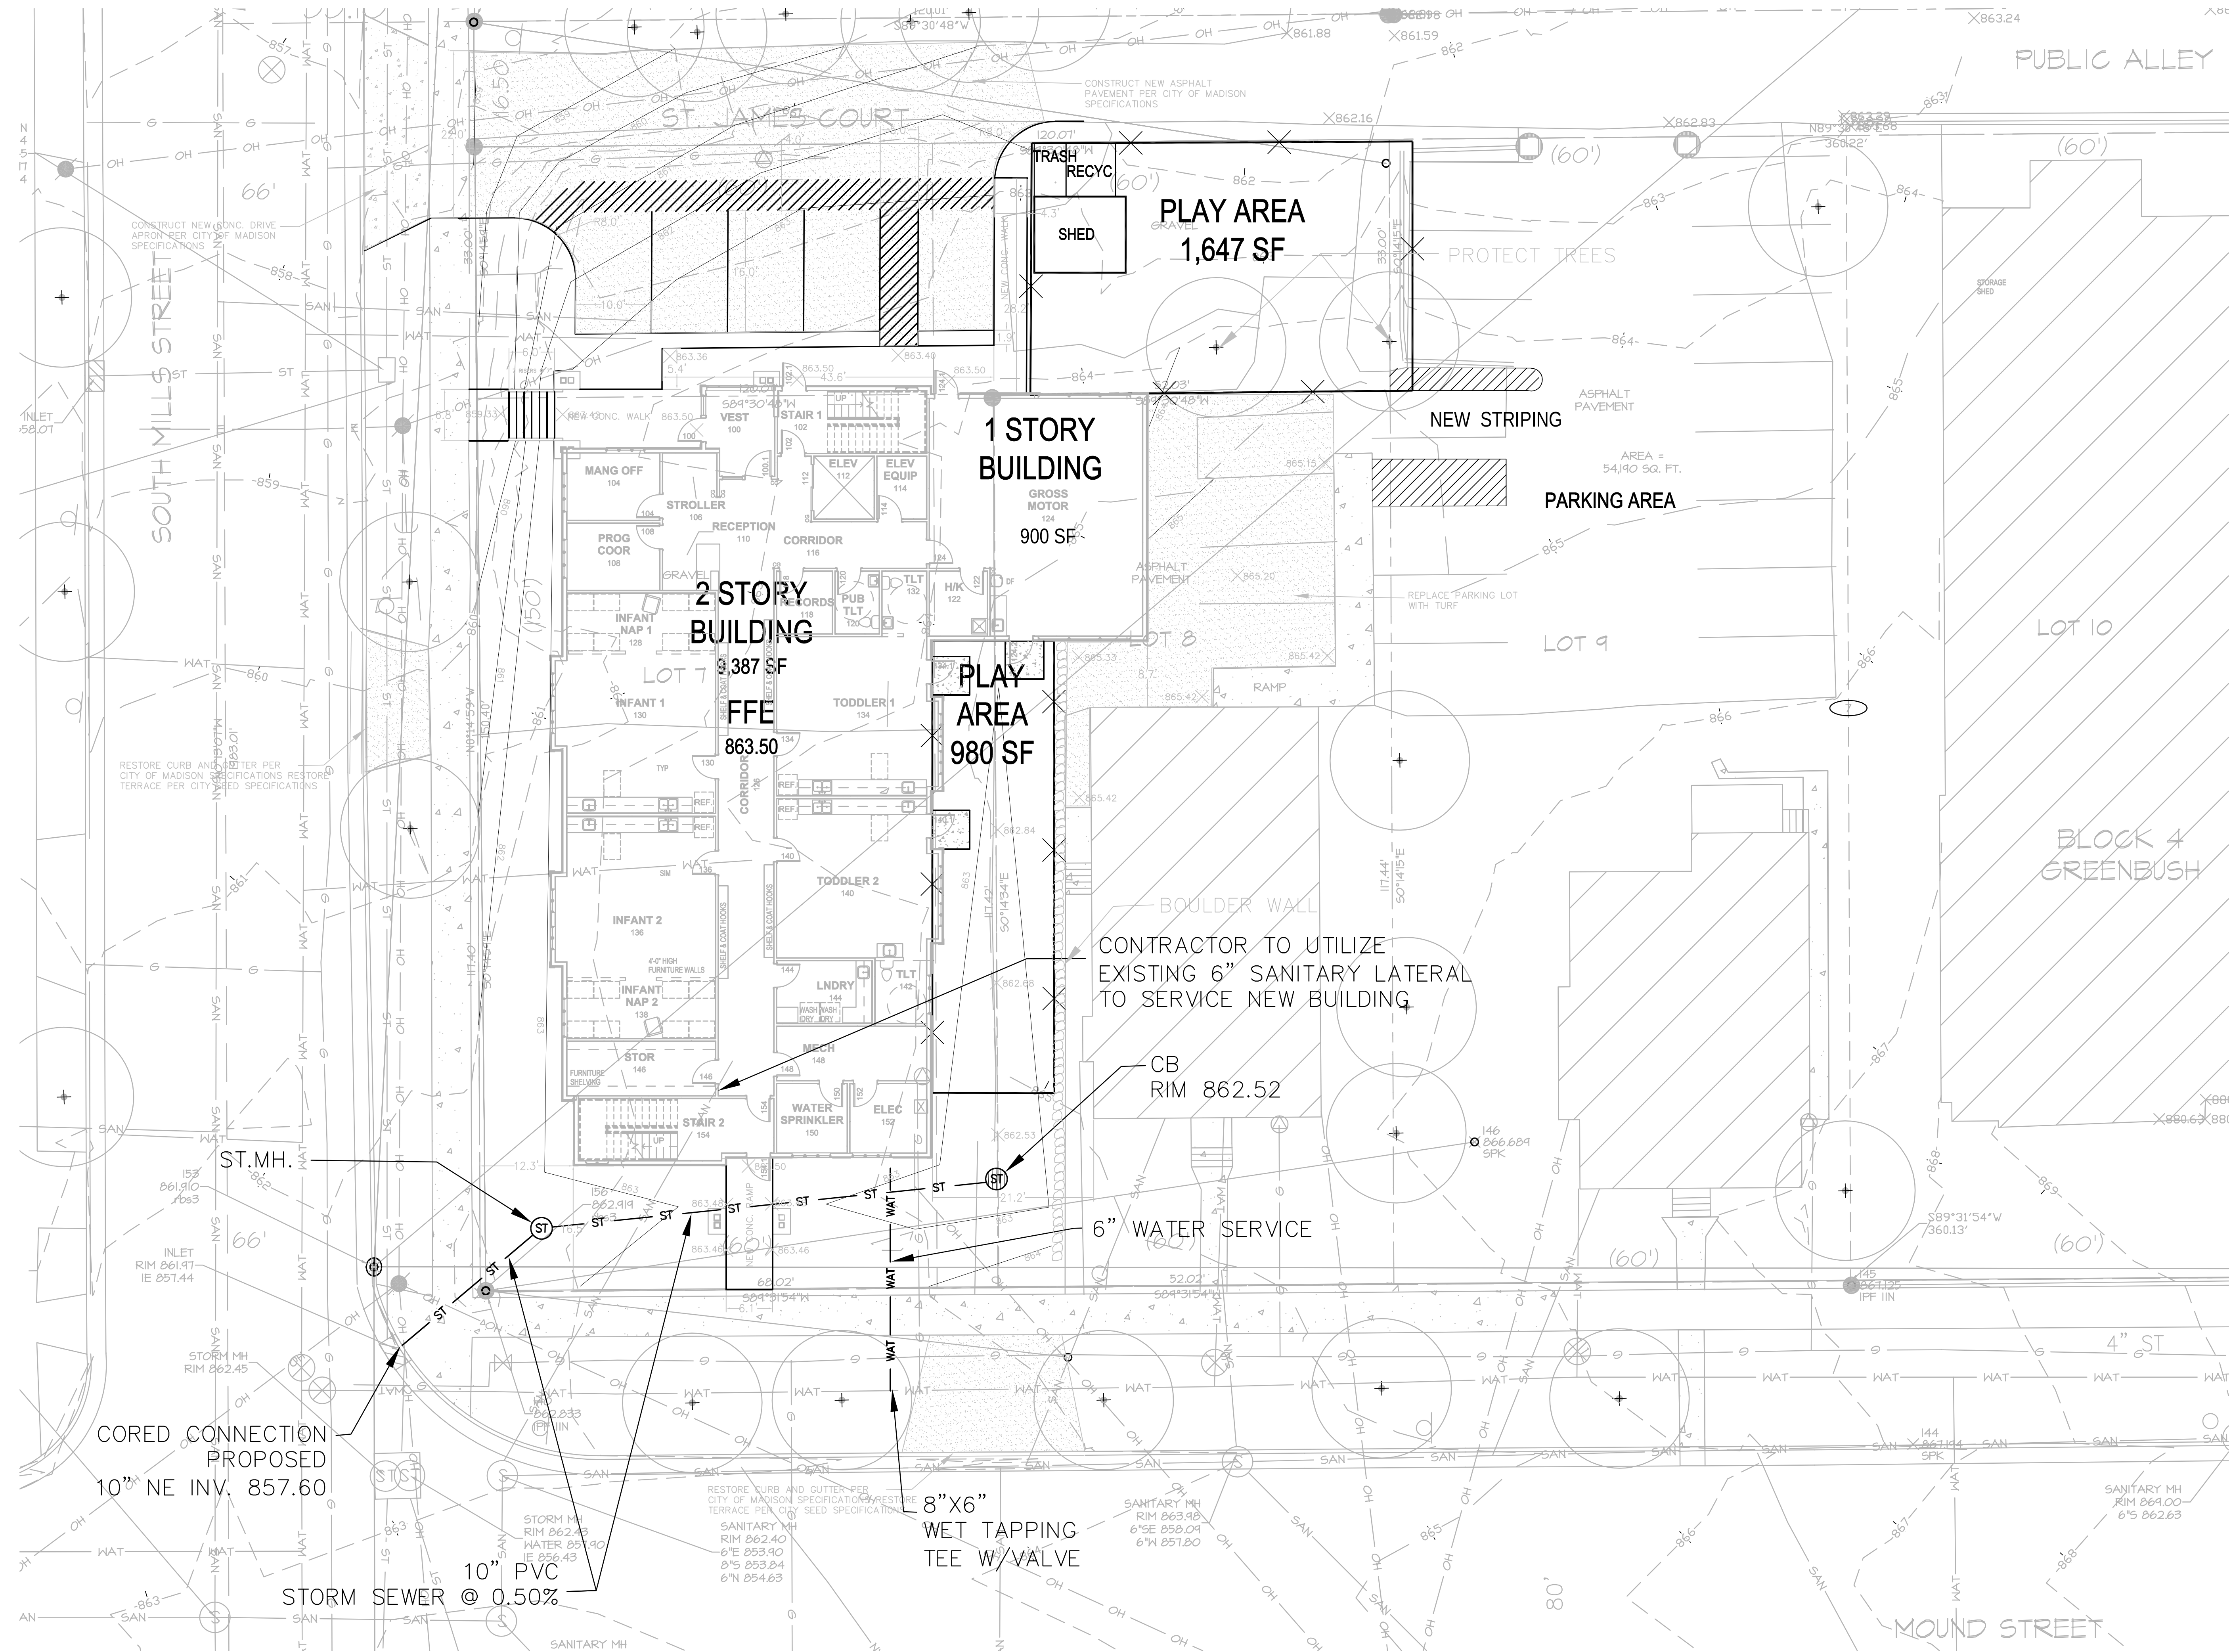

PROGRESS PLOT DATE: 8-02-2011

© 2011 Plunkett Roysich Architects, LLP

MERITER HOSPITAL - CHILDRENS FACILITY

202 S. PARK STREET

MADISON, WI

Drawn By:
A&O


Date:
8/3/11

Job No.:
10137

Sheet No.:


C400

11000 West Park Place • Milwaukee WI 53224 • Tel 414 359-3060 • Fax 414 359-3070

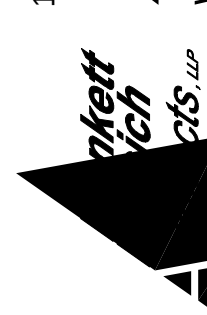

Intelligent Designs
w w w . p r a r c h . c o m

Inspired Results

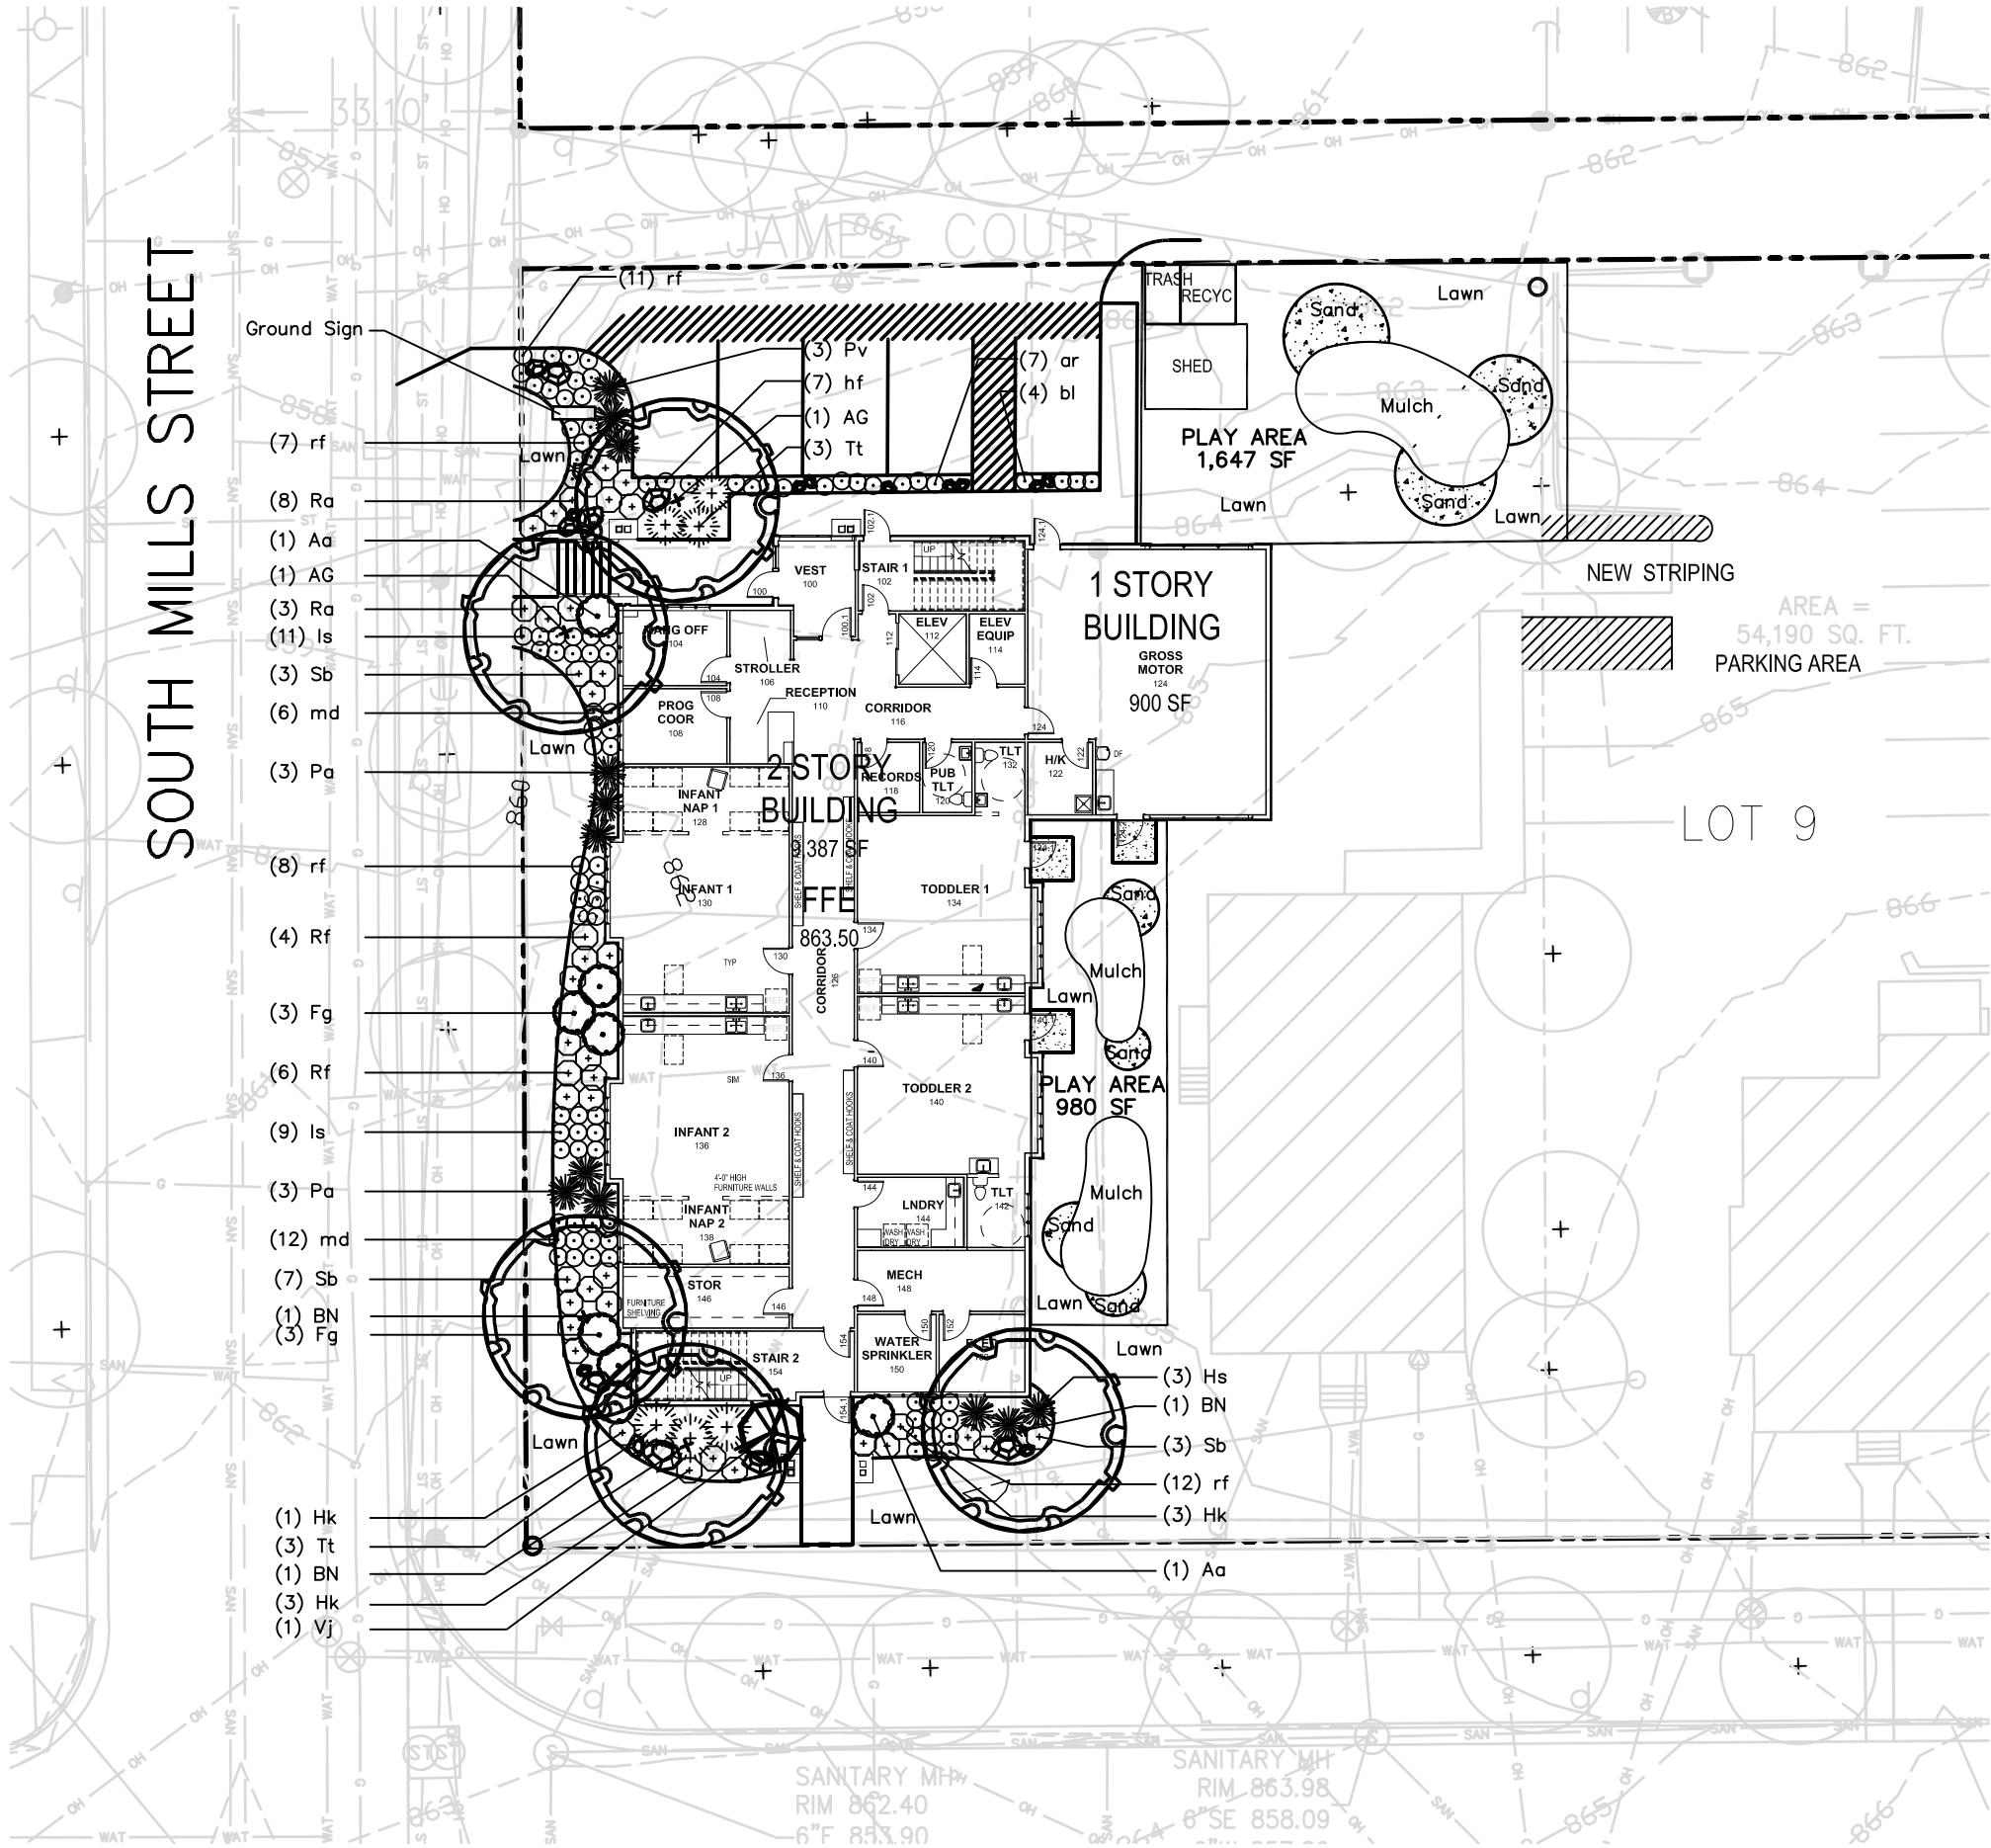

LANDSCAPE PLANT SCHEDULE

Symbol	Botanical Name	Common Name	Size	Root	Quantity
DECIDUOUS TREES					
AG	Amelanchier x grandiflora 'Autumn Brilliance'	Autumn Brilliance Serviceberry	1-3/4"	B&B	
BN	Betula nigra	River Birch	2.5"	clump	

Symbol	Botanical Name	Common Name	Size	Root	Quantity
EVERGREEN TREES/SHRUBS					
Tt	Taxus x media 'Taunton'	TauntonYew	18"-24"	B&B	

Symbol	Botanical Name	Common Name	Size	Root	Quantity
DECIDUOUS SHRUBS and GRASSES					
Aa	Aronia arbutifolia 'Brilliantima'	Brilliant Red Chockberry	5 Gal.	CG	
Fg	Fothergilla gardenii 'Mount Airy'	Mount Airy Fothergilla	5 Gal.	CG	
Hk	Hypericum kalmianum 'Ames'	Ames St. Johns Wort	3 Gal.	CG	
Ha	Helictotrichon sempervirens	Blue Oat Grass	3 Gal.	CG	
Pa	Pennisetum alopecuroides 'Hameln'	Dwarf Fountain Grass	3 Gal.	CG	
Pv	Panicum virgatum 'Shenandoah'	Shenandoah Swith Grass	1 Gal.	CG	
Ra	Rhus aromatica 'Gro-Low'	Grow Low Sumac	3 Gal.	CG	
Rw	Rosa 'The Fairy'	The Fairy Rose	2 Gal.	CG	
Sb	Spirea japonica 'Froebeli'	Froebel spirea	2 Gal.	CG	
Vj	Viburnum x Juddii	Judd Viburnum	5 Gal.	CG	

Symbol	Botanical Name	Common Name	Size	Root	Quantity
PERENNIALS					
ar	Festuca Glauca 'Elijah Blue'	Elijah Blue Fescue	1 Gal.	CG	
bl	Phlox diversicata 'Clouds of Perfume'	Woodland Phlox	1 Gal.	CG	
cf	Calamagrostis x acutiflora 'Karl Foerster'	Karl Foerster Feather Reed Grass	1 Gal.	CG	
cv	Coreopsis verticillata 'Zagreb'	Threadleaf Coreopsis	4"	CG	
hf	Heuchera 'Frosted Violet'	Frosted Violet Heuchera	4"	CG	
ls	Liatris spicata 'Blazing Star'	Blazing Star	4"	CG	
md	Monarda didyma 'Marshall's Delight'	Marshall's Delight Beebalm	4"	CG	
rf	Rudbeckia fulgida var. sullivantii 'Goldsturm'	Goldsturm Black-Eyed-Susan	4"	CG	

 Limestone Boulders 18" -36"

C LANDSCAPE PLAN

1" = 10'-0"

PROGRESS PLOT DATE: 7-24-2011

© 2011 Plunkett Roylitch Architects, LLP

MERITER HOSPITAL - CHILDCARE FACILITY

202 S. PARK STREET
MADISON, WI

Drawn By:
DSE

Date:
7/25/11

Job No.:
11_MER-01

Sheet No.:


L100

design studio
330 West Lakeside Street
Madison, WI 53715
608.338.6344

11000 West Park Place • Milwaukee WI 53224 • Tel 414 359-3060 • Fax 414 359-3070
Intelligent Designs
www.prch.com
Inspired Results

07/19/2011 3:51:38 PM C:\PRA\RAC\Local Project Files\10137\Production\10137.mediager.rvt

1 FIRST FLOOR PLAN-DD
201DD 1/4" = 1'-0"

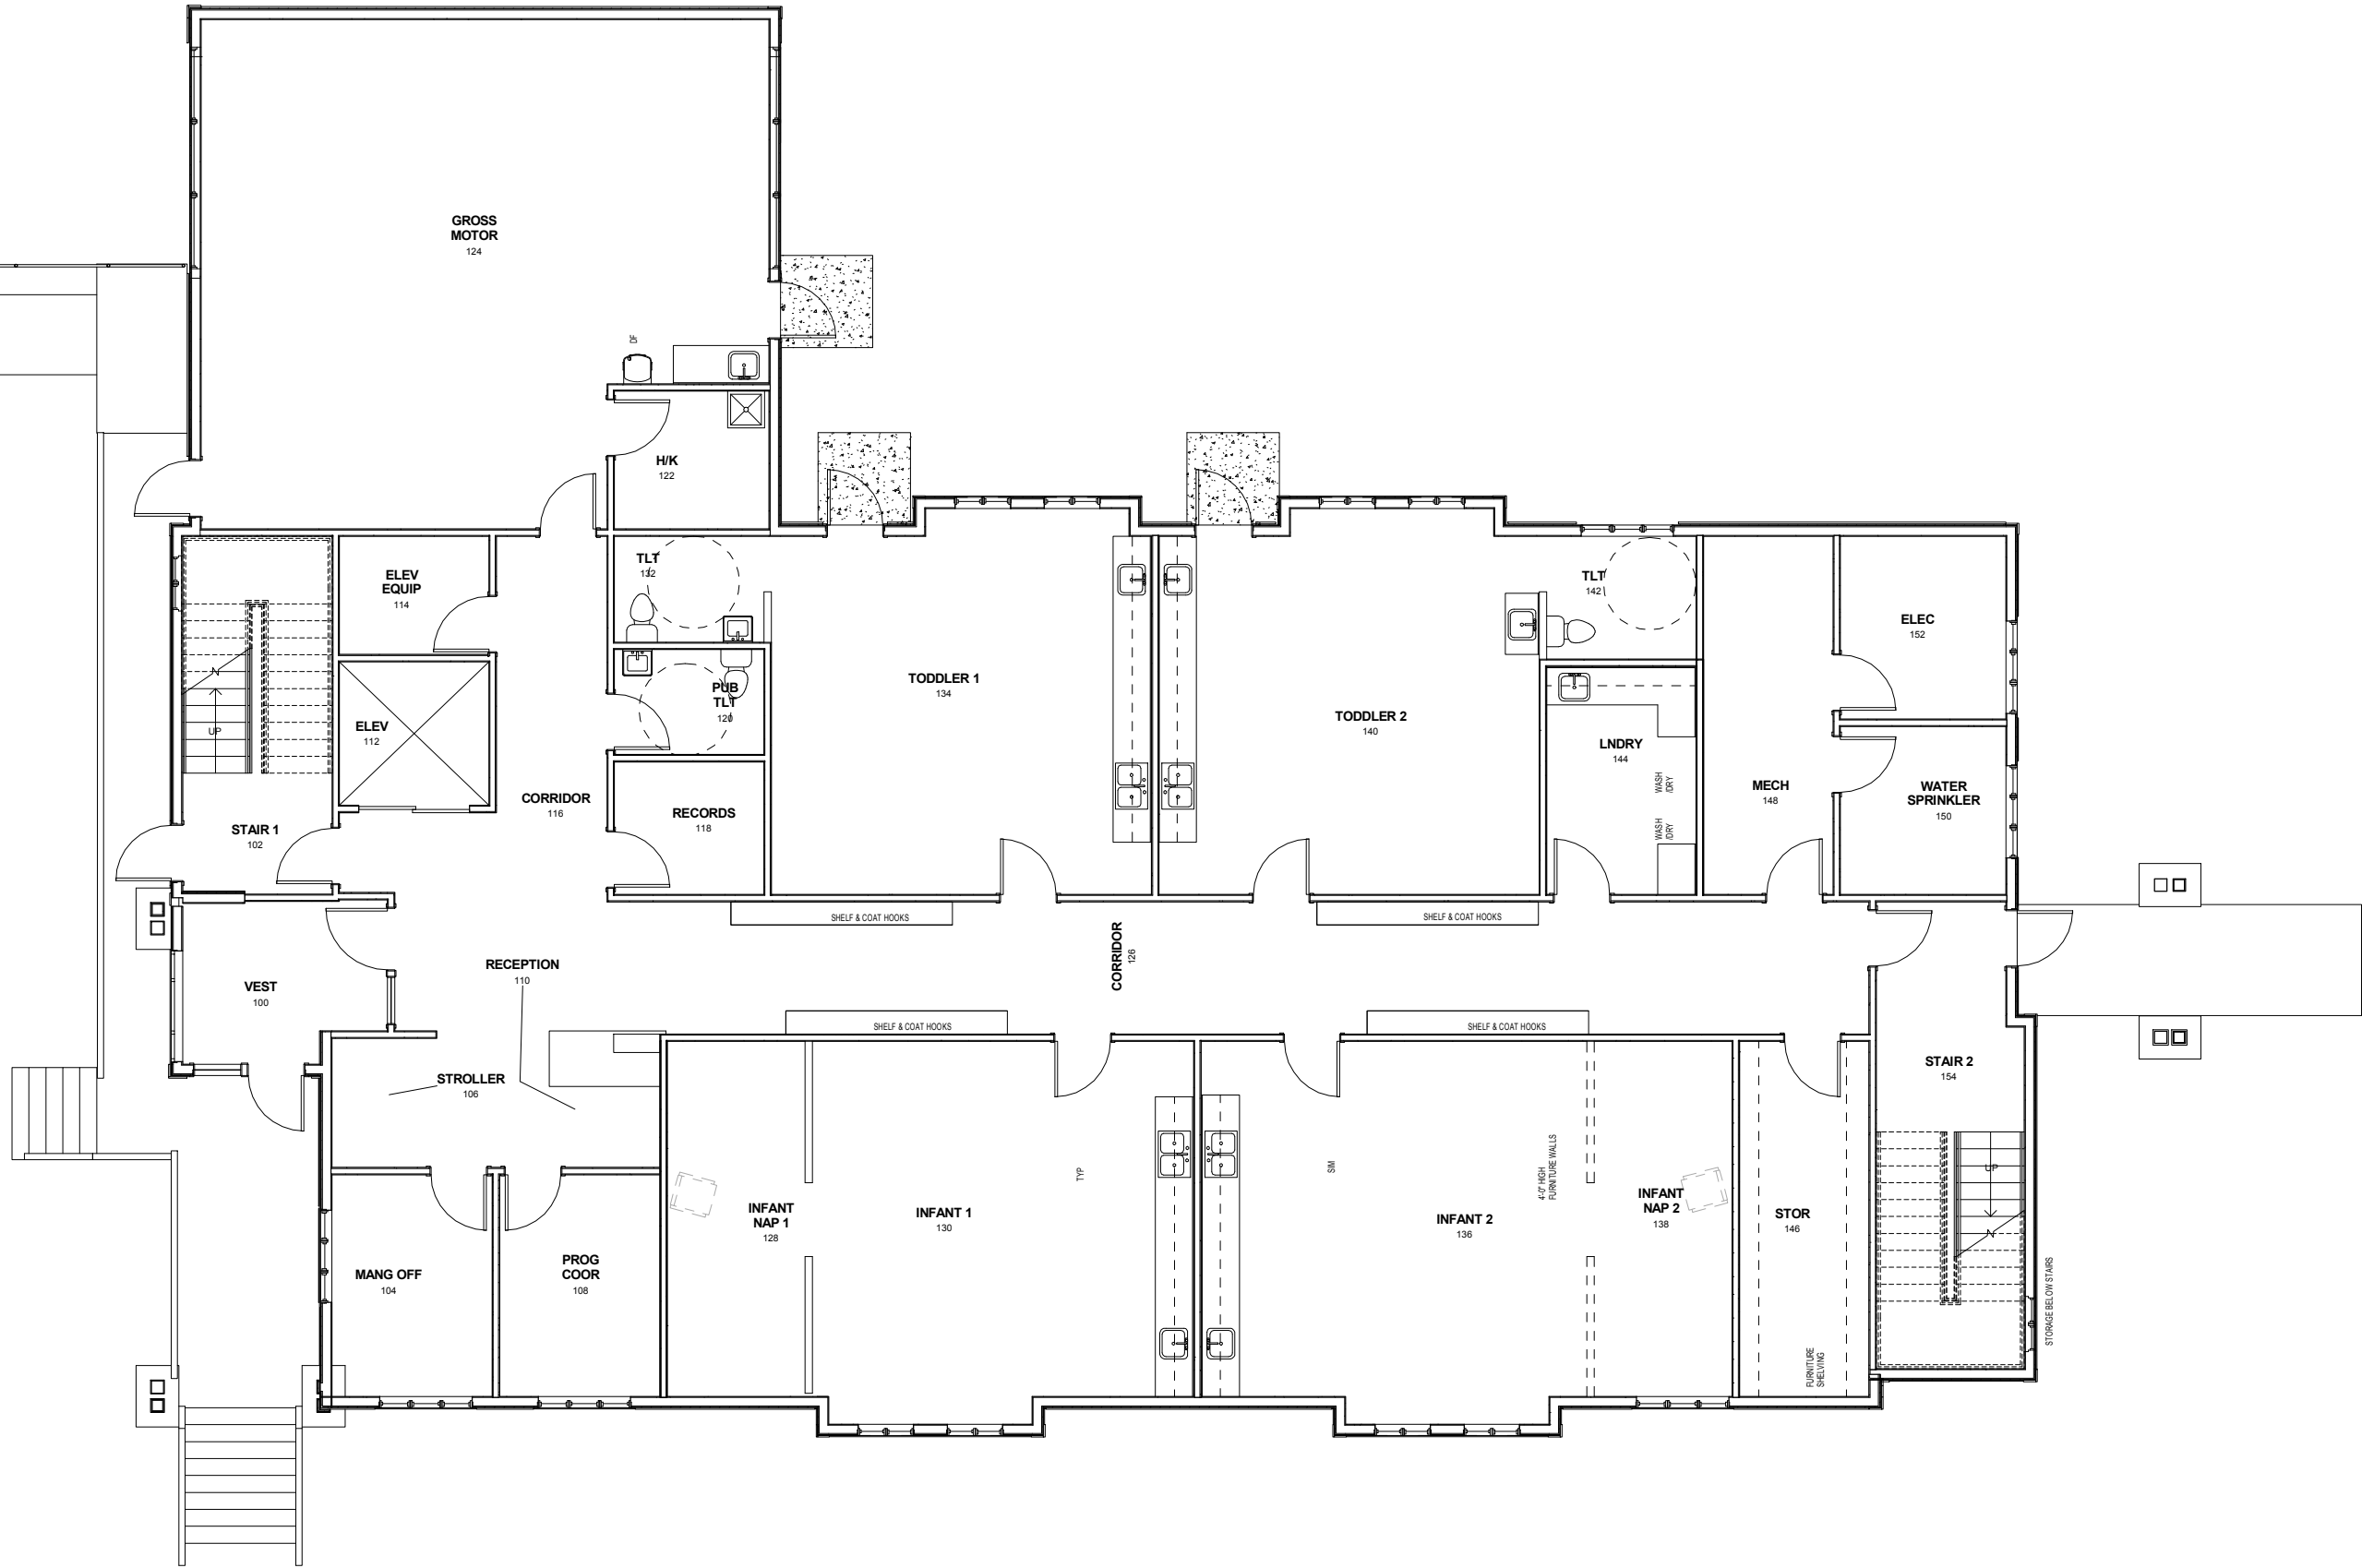

© Plunkett Raysich Architects, LLP

Meriter Hospital
202 S. Park Street, Madison WI 53715


Drawn By:
JM
Date:
07/19/11
Job No.:
10137
Sheet No.:

201DD

1000 Walnut Street • Madison, WI 53703 • Tel: 414-254-3000 • Fax: 414-254-3000
Plunkett Raysich Architects
Intelligent Designs
Inspired Results
www.p r a c h c o m

07/19/2011 3:51:38 PM C:\PRA\RAC\Local Project Files\10137\Production\10137.mediinger.rvt

1 SECOND FLOOR PLAN-DD
202DD 1/4" = 1'-0"

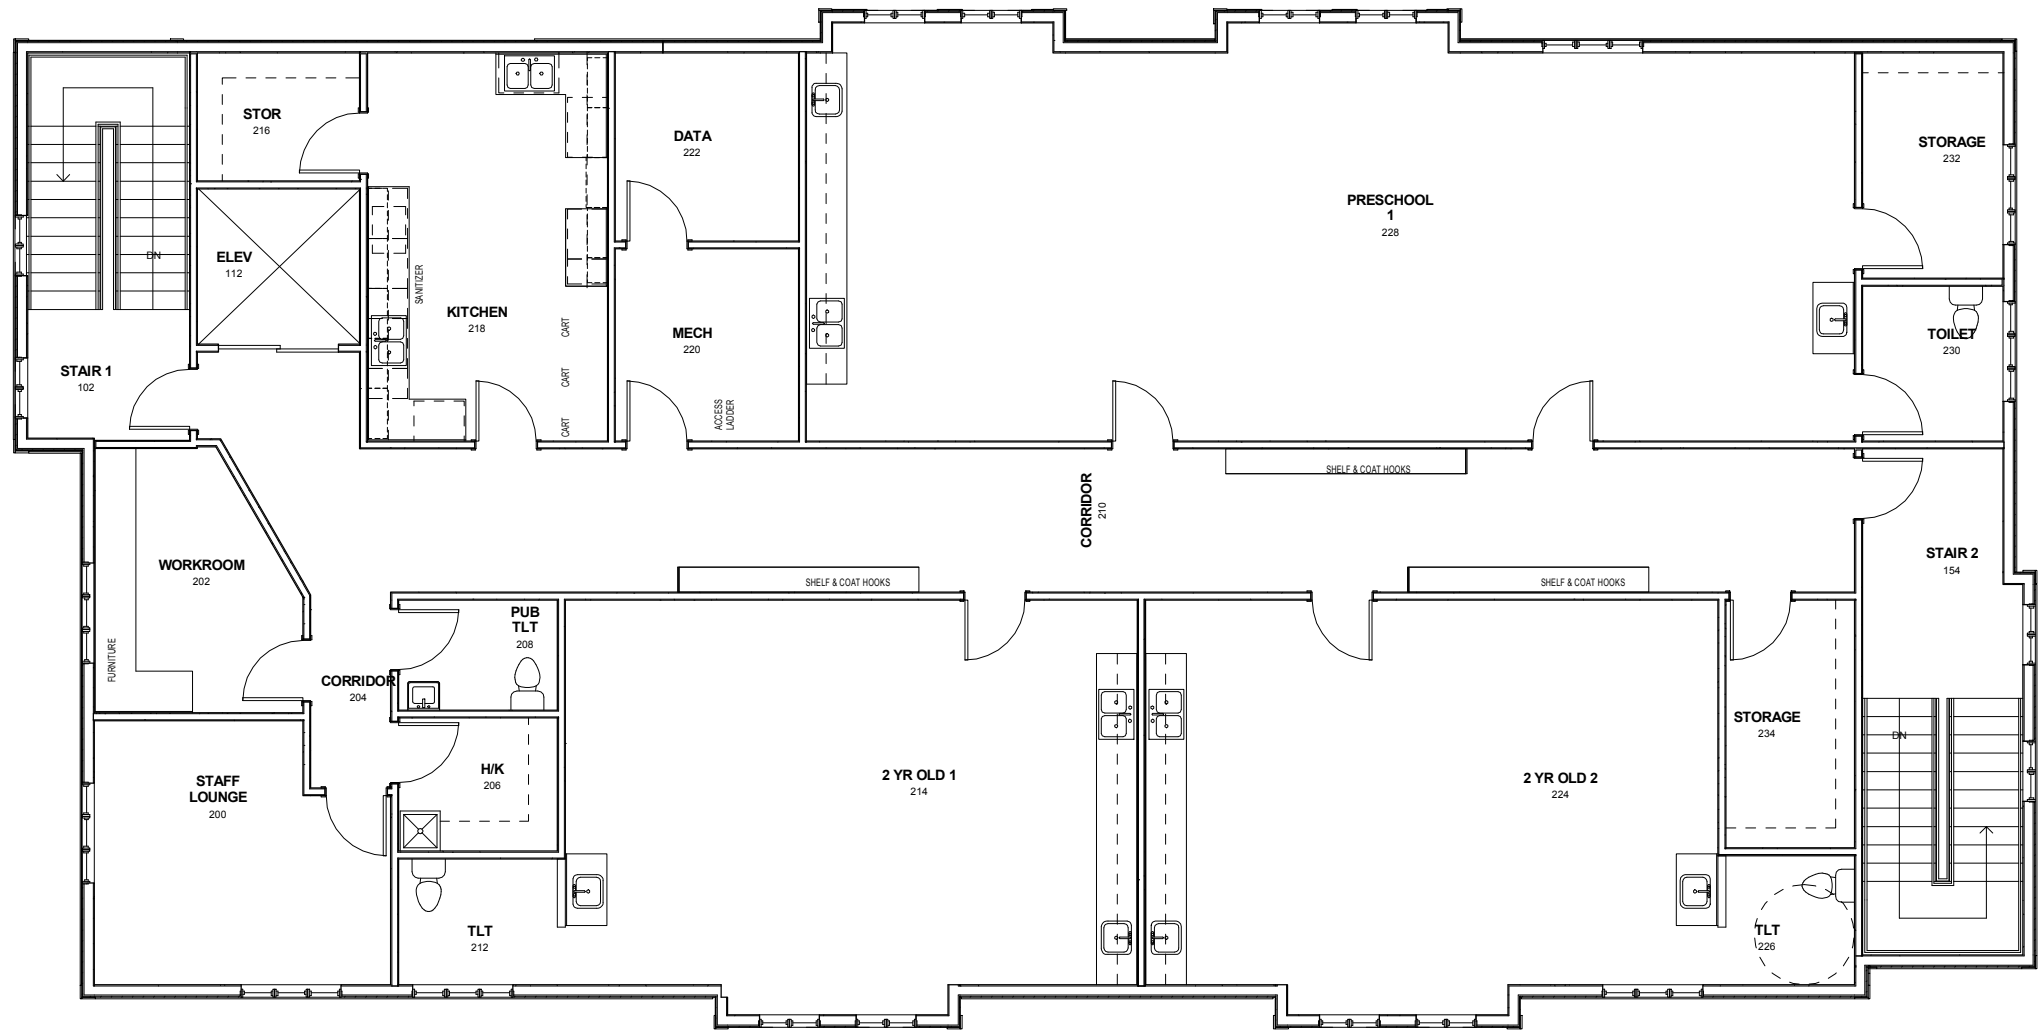

© Plunkett Raysich Architects, LLP

Meriter Hospital
202 S. Park Street, Madison WI 53715

Drawn By:
JM

Date:
07/19/11

Job No.:
10137

Sheet No.:

202DD



EXTERIOR FINISH PATTERNS		EXTERIOR ELEVATIONS - GENERAL NOTES	
	ASPHALT SHINGLES, PA-XX	A.	PAINT ALL EXPOSED STEEL LINTELS TO MATCH ADJACENT MASONRY COLOR
	FIBER CEMENT SHAKES, PA-XX	B.	TRIM ALL EXTERIOR LIGHTING FIXTURES, OUTLETS, HOSE BIBBS AND ALL OTHER SIDING PENETRATIONS WITH 1x4 FIBER CEMENT TRIM (TYP.)
	SIMULATED STONE, PA-XX	C.	REFER TO SHEET XXX FOR WINDOW FRAME ELEVATIONS
	FIBER CEMENT PANEL WITH BOARD AND BATTEN, PA-XX	D.	SEALANT COLORS TO MATCH ADJACENT FINISHED SURFACES
	FIBER CEMENT SIDING, PA-XX	E.	FIBER CEMENT COLOR TO BE REDWOOD STAIN.
	FIBER CEMENT SIDING, PA-XX		
	FIBER CEMENT SIDING, PA-XX		
	VERTICAL SIDING, PA-XX		
	SHAKES, PA-XX		

A1 NORTH ELEVATION
1/4" = 1'-0"



C1 EAST ELEVATION
1/4" = 1'-0"

08/01/2011 2:50:08 PM C:\PRA\RAC\Local Project Files\10137\Production\10137.mediager.rvt



1 SOUTH ELEVATION
401 1/4" = 1'-0"



2 WEST ELEVATION
401 1/4" = 1'-0"

08/01/2011 2:56:10 PM C:\PRA PAC\Local Project Files\10137\Production\10137.mediager.rvt