


OFFICE & STORAGE
LIQUOR ROOM

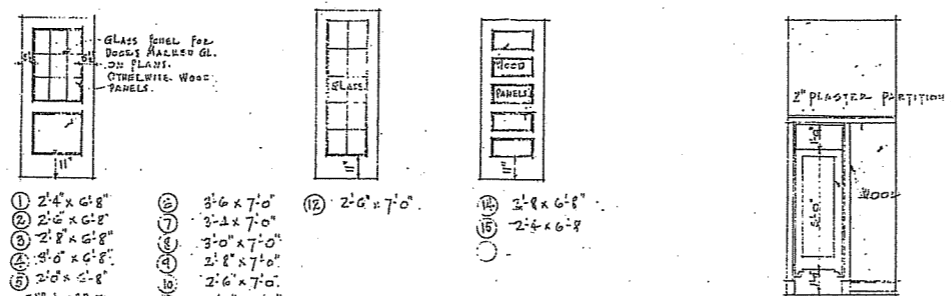


- FOR 2ND & 3RD FLOORS
- ① 2'-4" x 6'-8"
 - ② 2'-6" x 6'-8"
 - ③ 2'-8" x 6'-8"
 - ④ 3'-0" x 6'-8"
 - ⑤ 2'-0" x 5'-8"
 - ⑥ 3'-6" x 7'-0"
 - ⑦ 3'-2" x 7'-0"
 - ⑧ 3'-0" x 7'-0"
 - ⑨ 2'-8" x 7'-0"
 - ⑩ 2'-6" x 7'-0"
 - ⑪ 2'-2" x 7'-0"
 - ⑫ 2'-0" x 7'-0"
 - ⑬ 2'-4" x 6'-8"
 - ⑭ 2'-4" x 6'-8"

DOOR SCHEDULE

1/2 ELEVATION OF STALL IN RM. #116

MARK NO.	BEAM
2B1	12 I 31.3
2B2	7 I 18.3
2B3	16 CB 50
2B4	16 CB 50
2B5	16 CB 58
2B6	16 CB 53
2B7	12 I 31.0
2B8	8 CB 30
2B9	12 CB 37
2B10	14 CB 34
2B11	12 CB 36
2B12	14 CB 34
2B13	12 CB 32
2B14	14 CB 42
2B15	12 CB 36
2B16	14 CB 40
2B17	15 CB 67
2B18	18 CB 68
TD	8 I 10.4
2B19	4 I 17
2B20	6 I 12.9

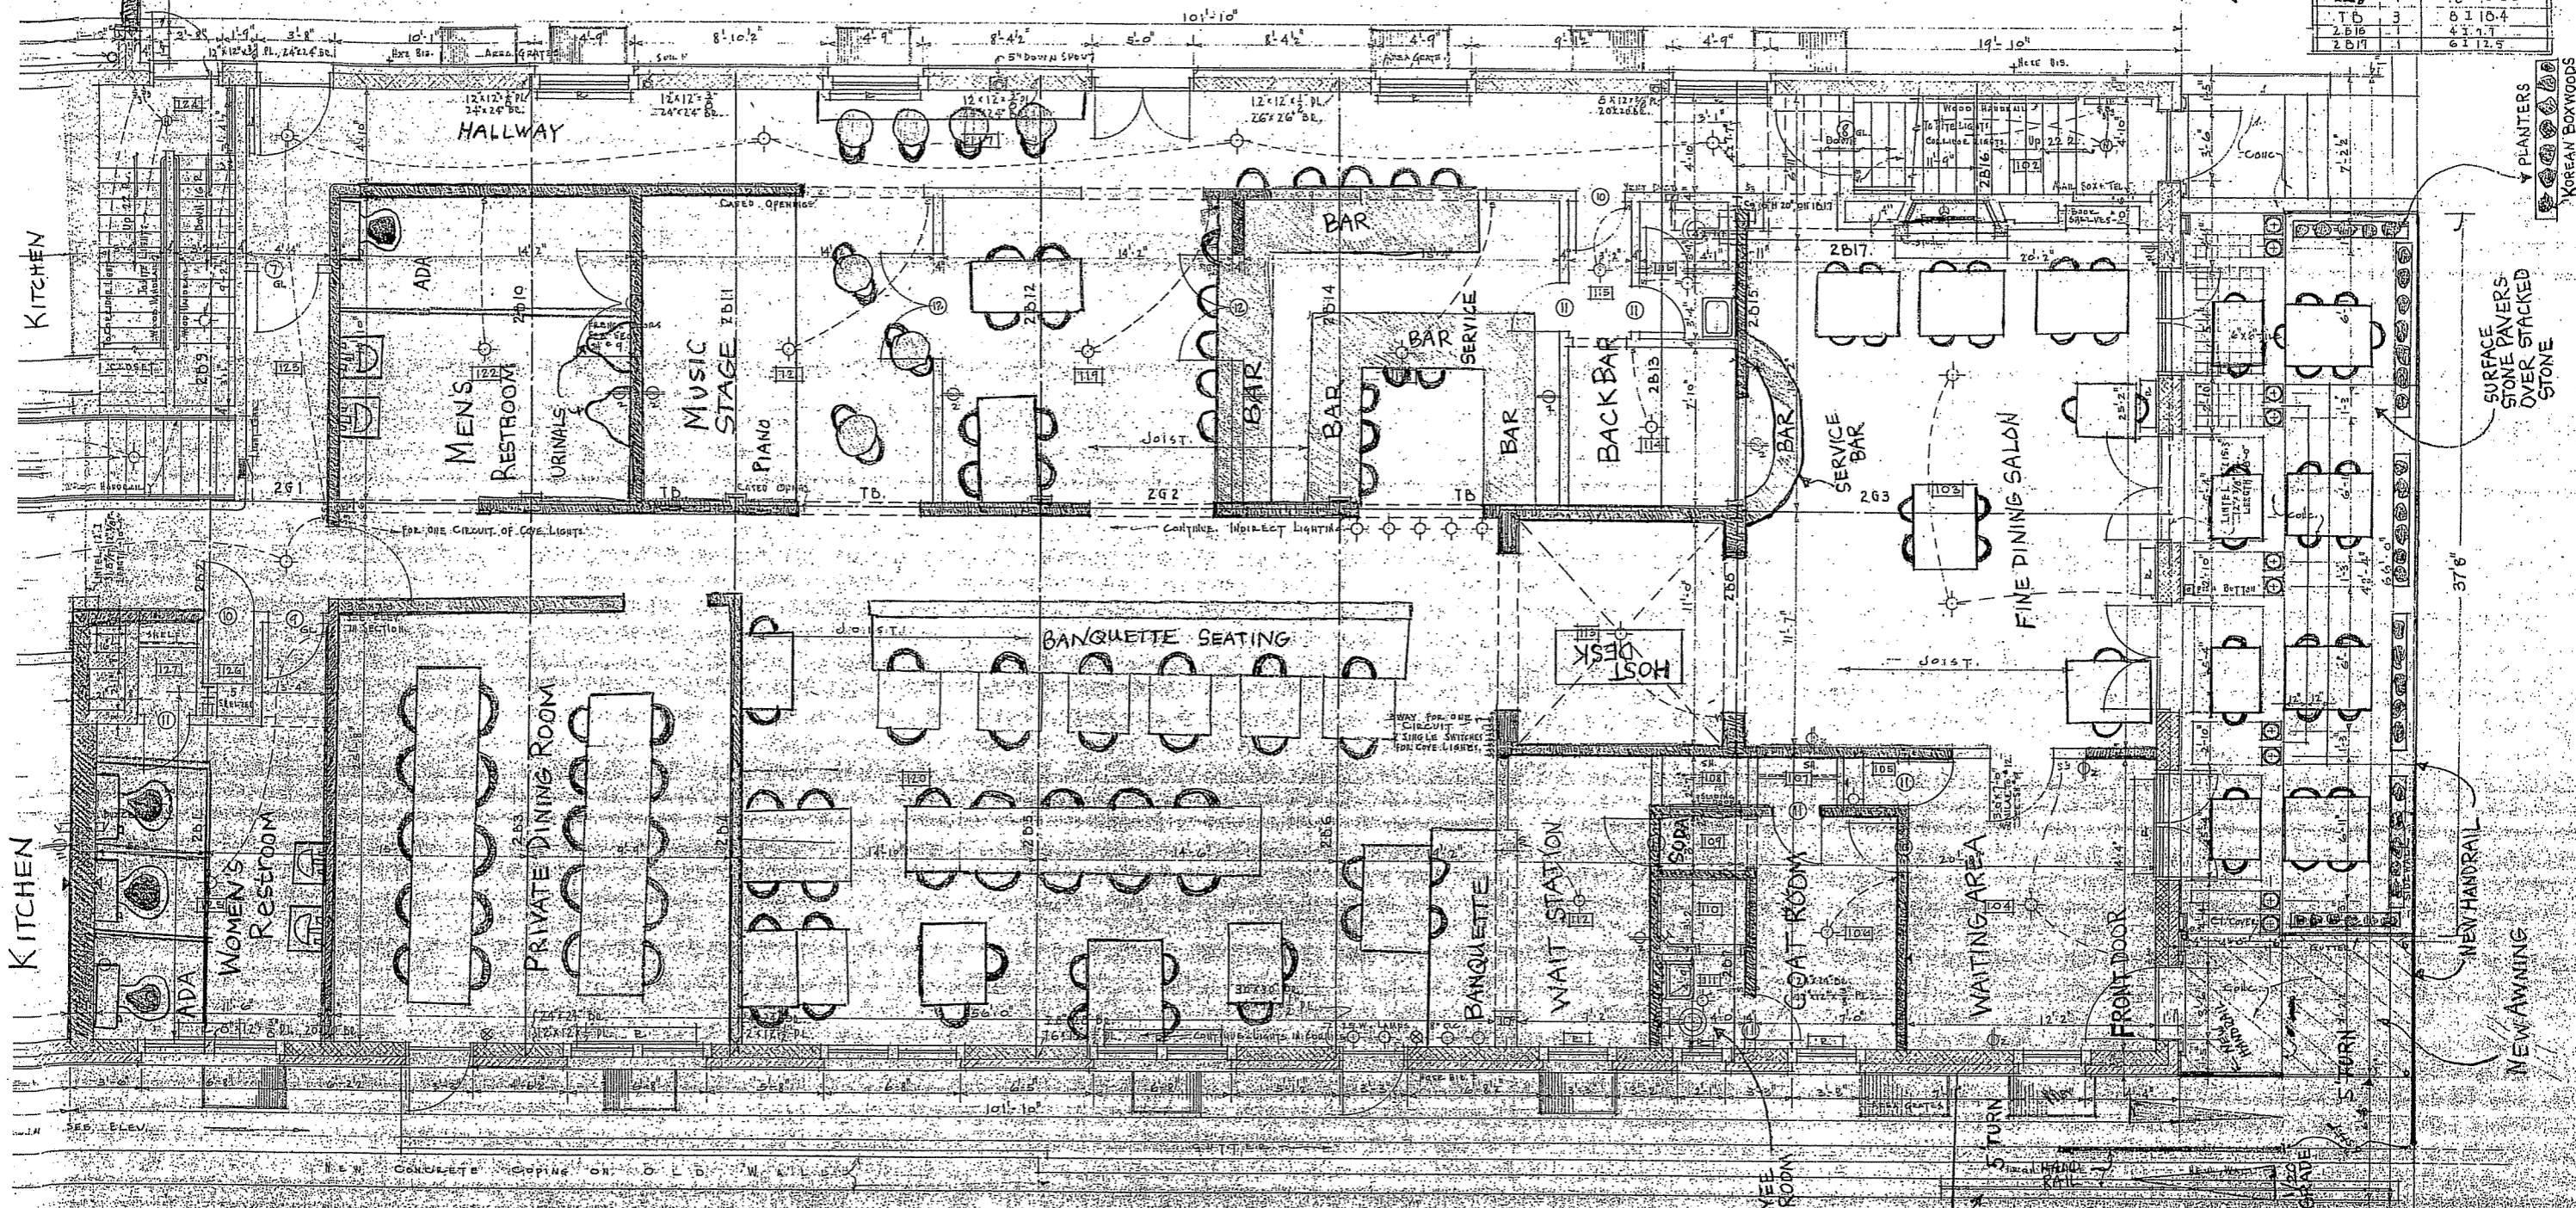

FIRST FLOOR PLAN
SCALE 1/8" = 1'-0"

RESTAURANT MAGNUS
120 EAST WILSON
MADISON PATIO EXPANSION
WISCONSIN 53907

PLANTERS
KOREAN BOXWOODS

SURFACE PAVERS
STONE STACKED
OVER STONE

37'6"

NEW HANDRAIL

NEW AWNING

4'10" EXISTING PATIO

5' TURN
WINE STONE
SIDEWALK

EMPLOYEE
RESTROOM

FRONT DOOR

WAITING AREA

COAT ROOM

WAIT STATION

BANQUETTE

BANQUETTE SEATING

FINE DINING SALON

SERVICE BAR

BACK BAR

BAR SERVICE

BAR

BAR

BAR

BAR

BAR

BAR

BAR

BAR

BAR

BAR

BAR

BAR

BAR

HALLWAY

MEN'S RESTROOM

URINALS

MUSIC STAGE

PIANO

WOMEN'S RESTROOM

PRIVATE DINING ROOM

HOST DESK

WAIT STATION

COAT ROOM

WAITING AREA

FRONT DOOR

NEW HANDRAIL

NEW AWNING

KITCHEN

KITCHEN

SEE ELEV.

CONCRETE COUPLING ON O.L.D. WALLS

5' TURN
WINE STONE
SIDEWALK

STURN

WINE STONE
SIDEWALK

WINE STONE
SIDEWALK

