

1906 Northwestern Ave

5- Alpine 12-15"
Currant


2- Holmstrup 3-4'
Arborvitae

3- Neon Flash 15-18"
Spirea

3- Crimson Pymy 12-15"
Barberry


Accent
Boulder

1- Bradford
Pear 2"

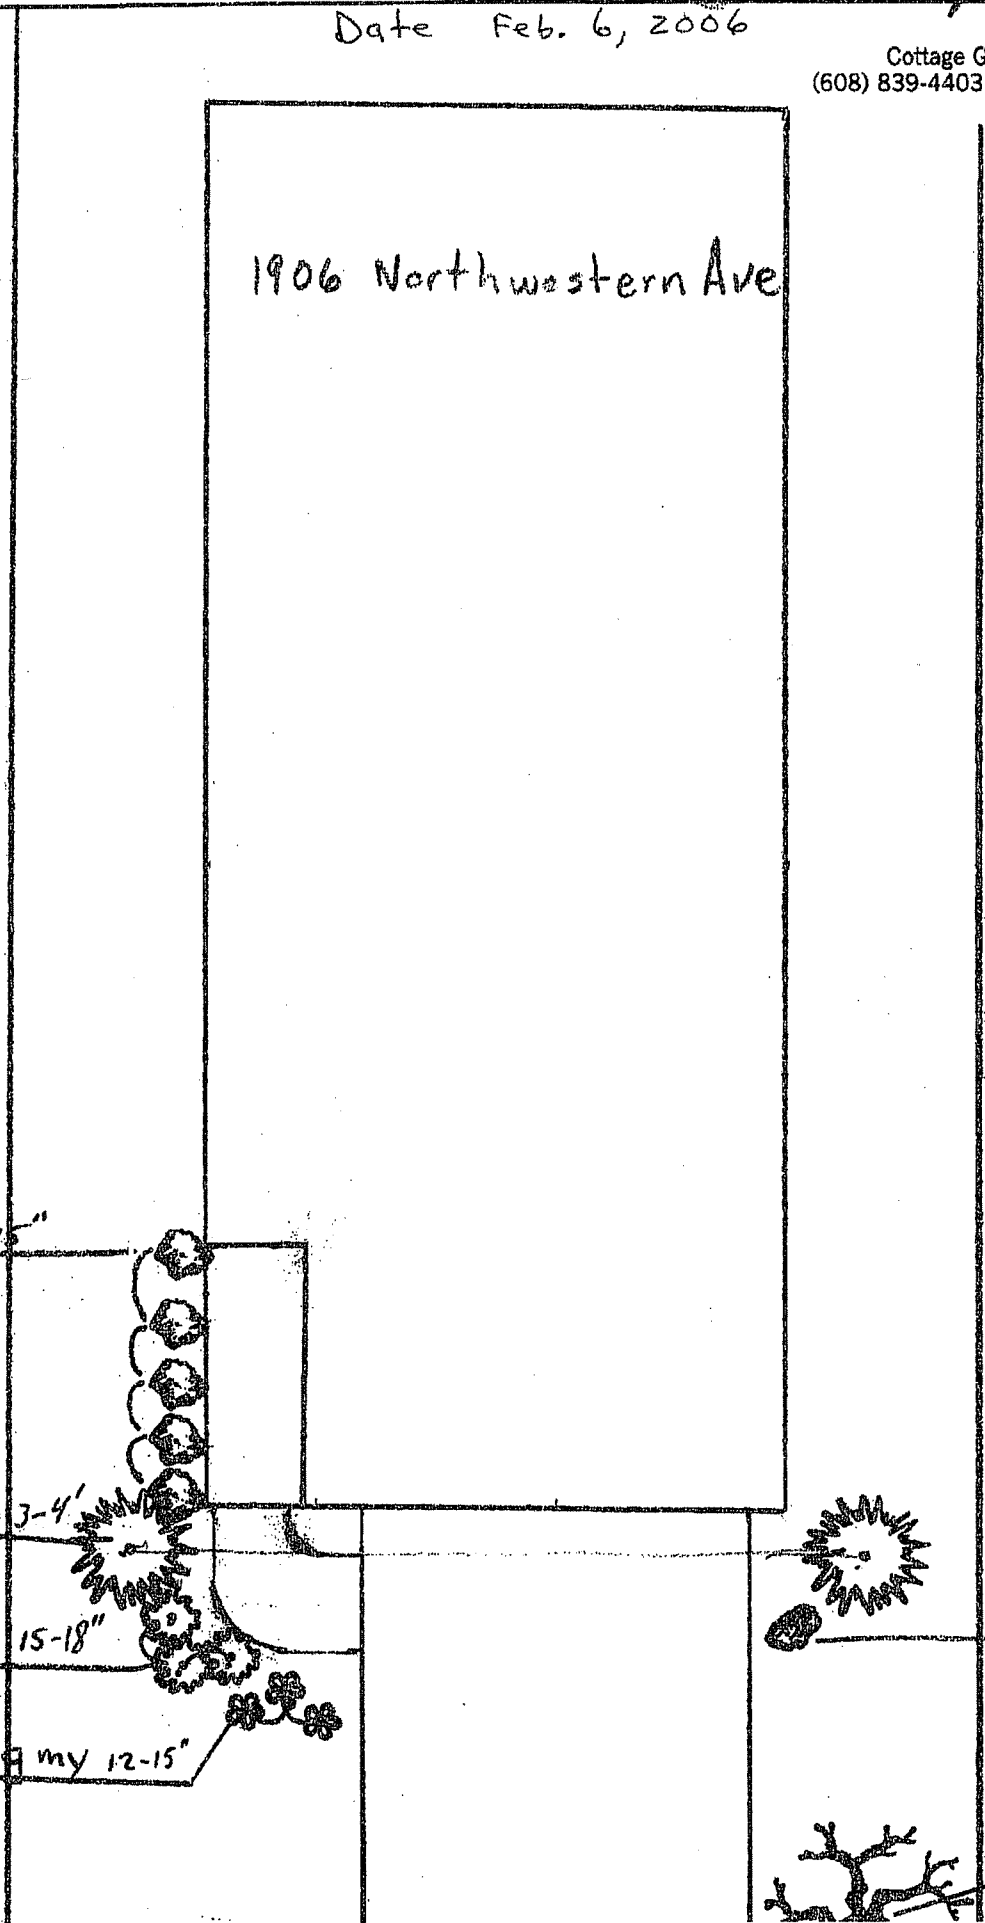

SINGLE FAMILY RESIDENCE
SITE LOCATION: 1906 Northwestern Ave, Madison WI


FOR
LENZ ENDEAVORS, LLC
1220 FEMRITE DRIVE, SUITE 203
MADISON, WISCONSIN 53716

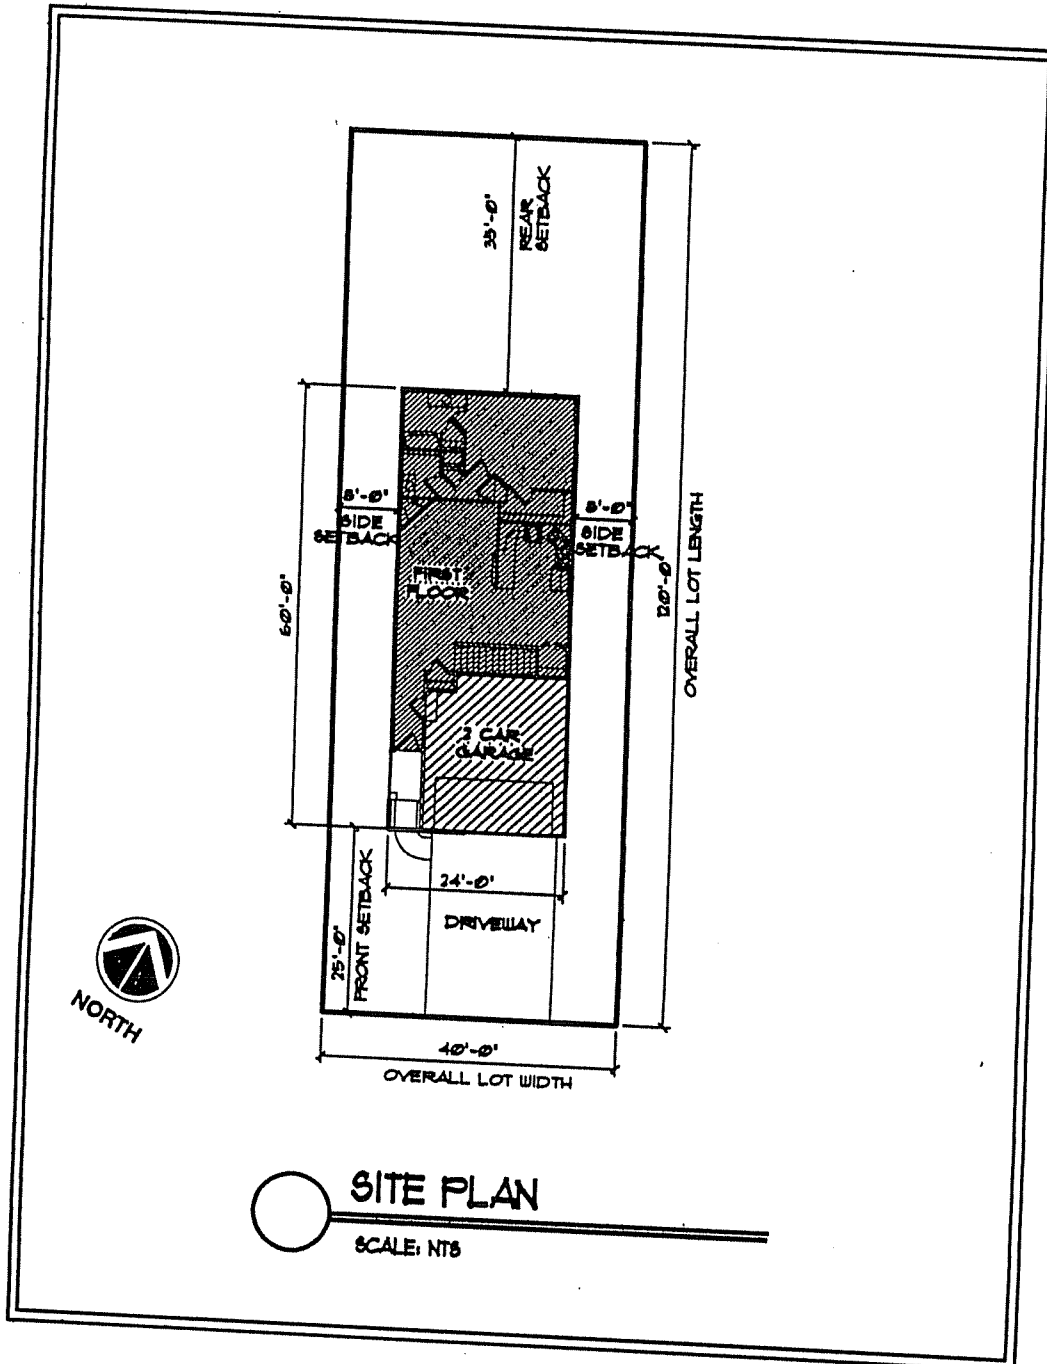

TAASA

S


TAASA

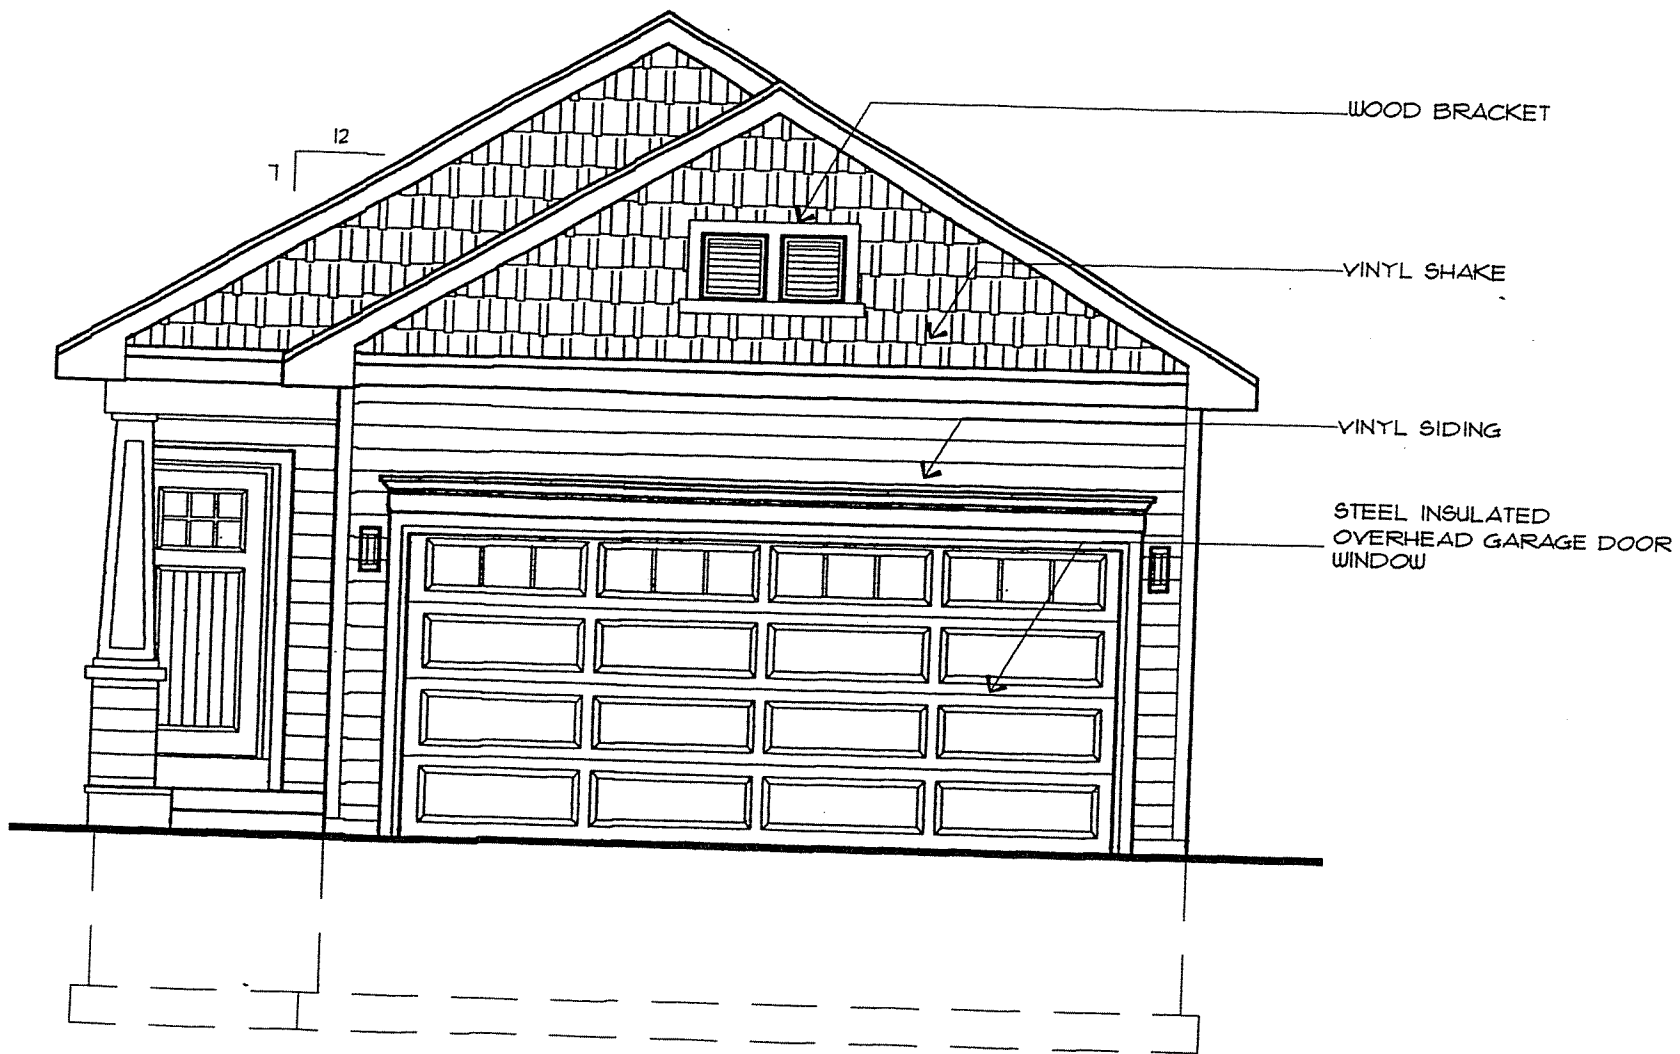

1906 NORTHWESTERN
FRONT ELEVATION B

SCALE: 1/4" = 1'-0"
01/06/06


CadWorks, LLC
drafting and design studio
(715) 693-2883

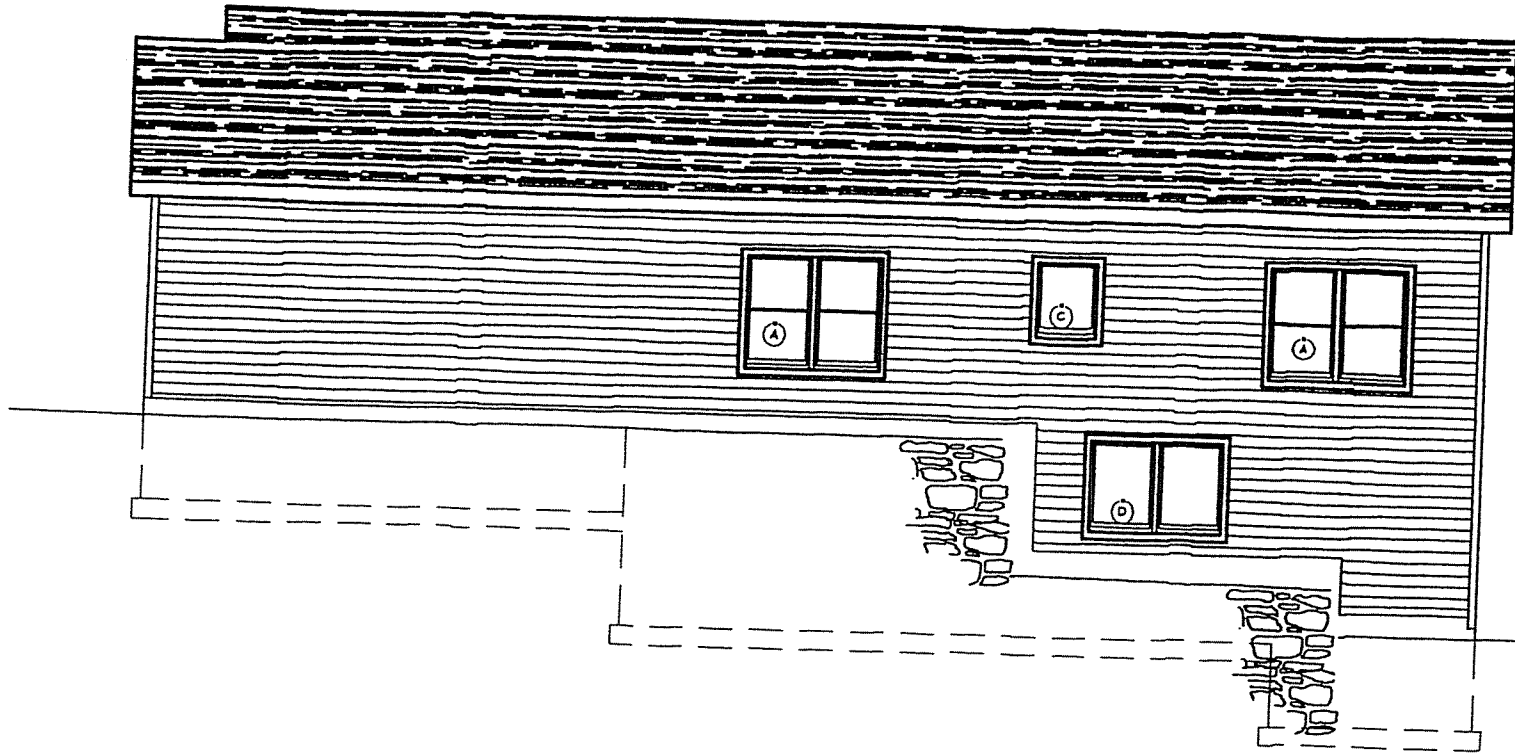

CadWorks, LLC
drafting and design studio
(715) 693-2883

1906 NORTHWESTERN
RIGHT ELEVATION



SCALE: 1/8" = 1'-0"
01/06/06

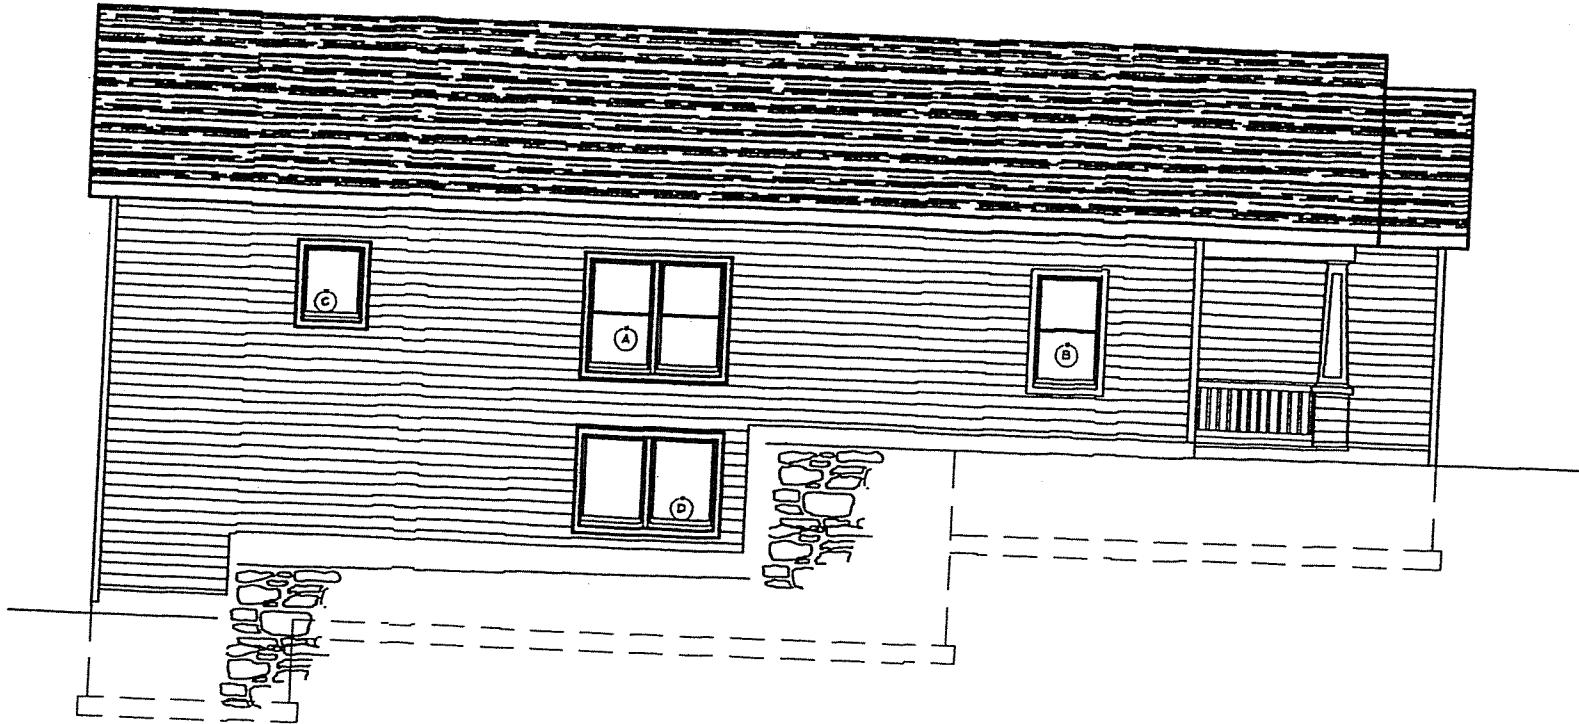



CadWorks, LLC
drafting and design studio
(715) 693-2883

1906 NORTHWESTERN
LEFT ELEVATION

SCALE: 1/8" = 1'-0"
01/06/06

 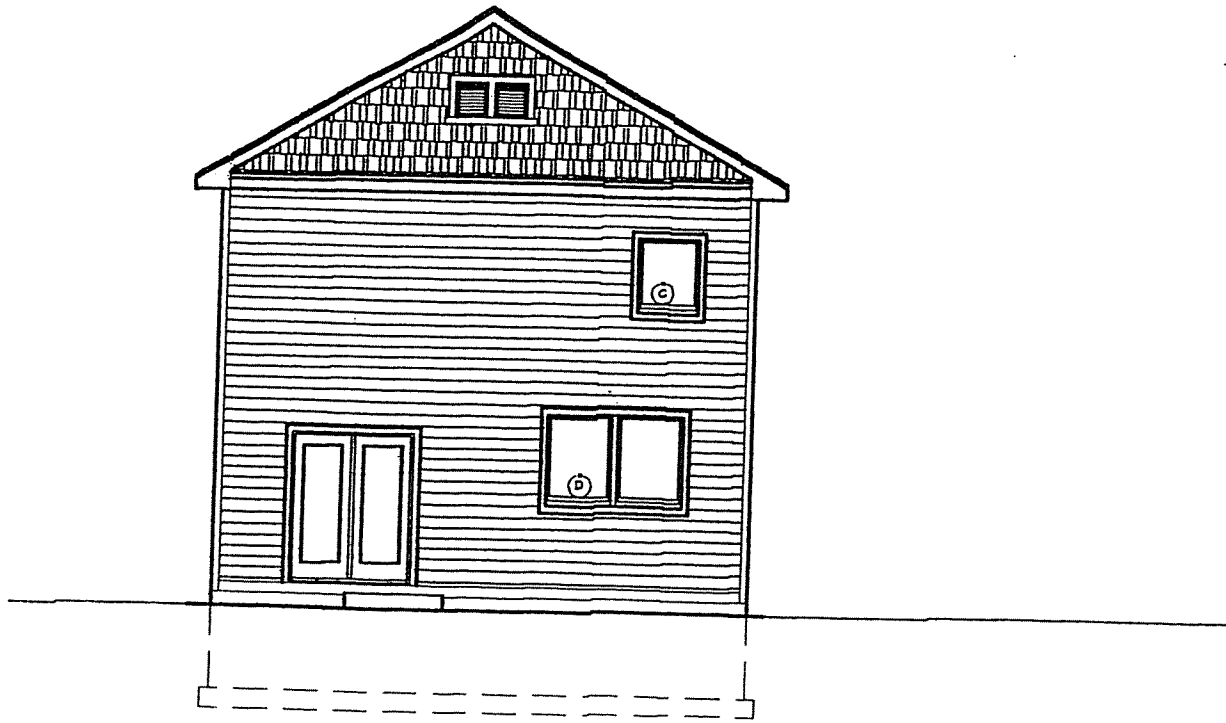



CadWorks, LLC
drafting and design studio
(715) 693-2883

  

1906 NORTHWESTERN
REAR ELEVATION

SCALE: 1/8" = 1'-0"
01/06/06

 


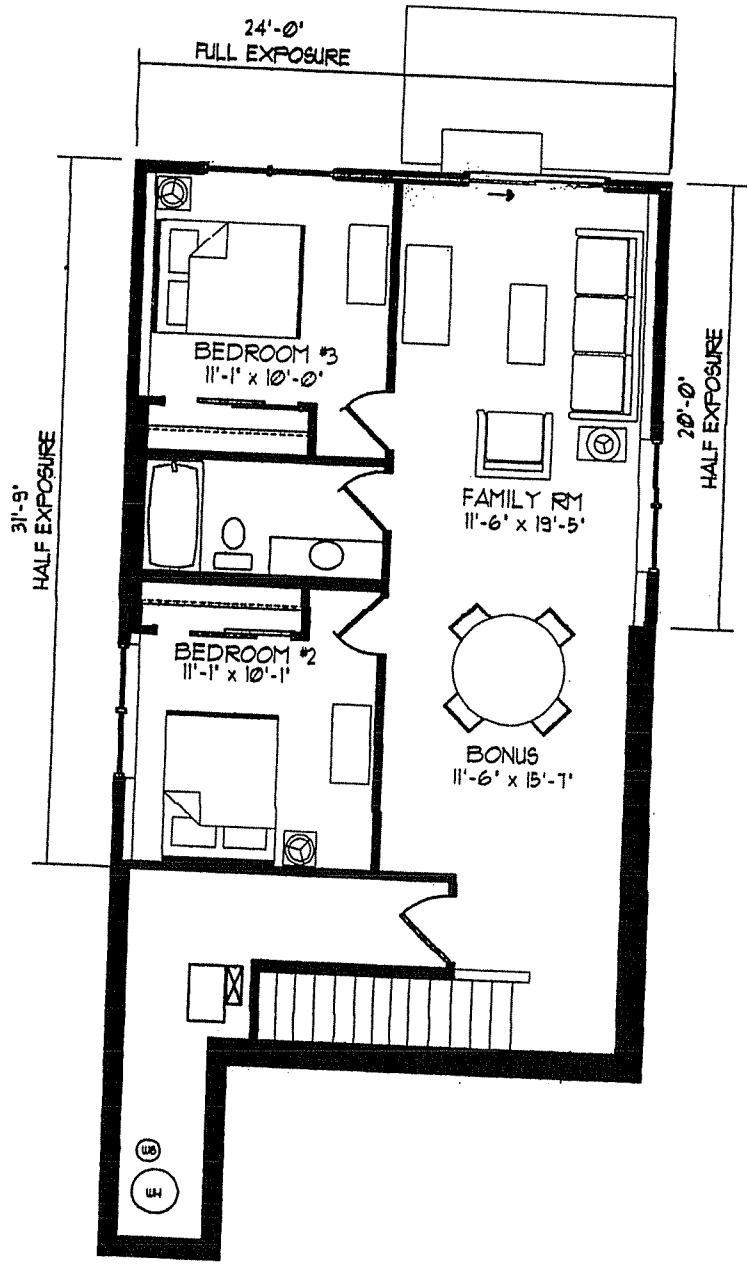

1906 NORTHWESTERN
LOWER LEVEL PLAN

SCALE: 1/8" = 1'-0"
1/07/06

CadWorks, LLC
drafting and design studio
17151207007

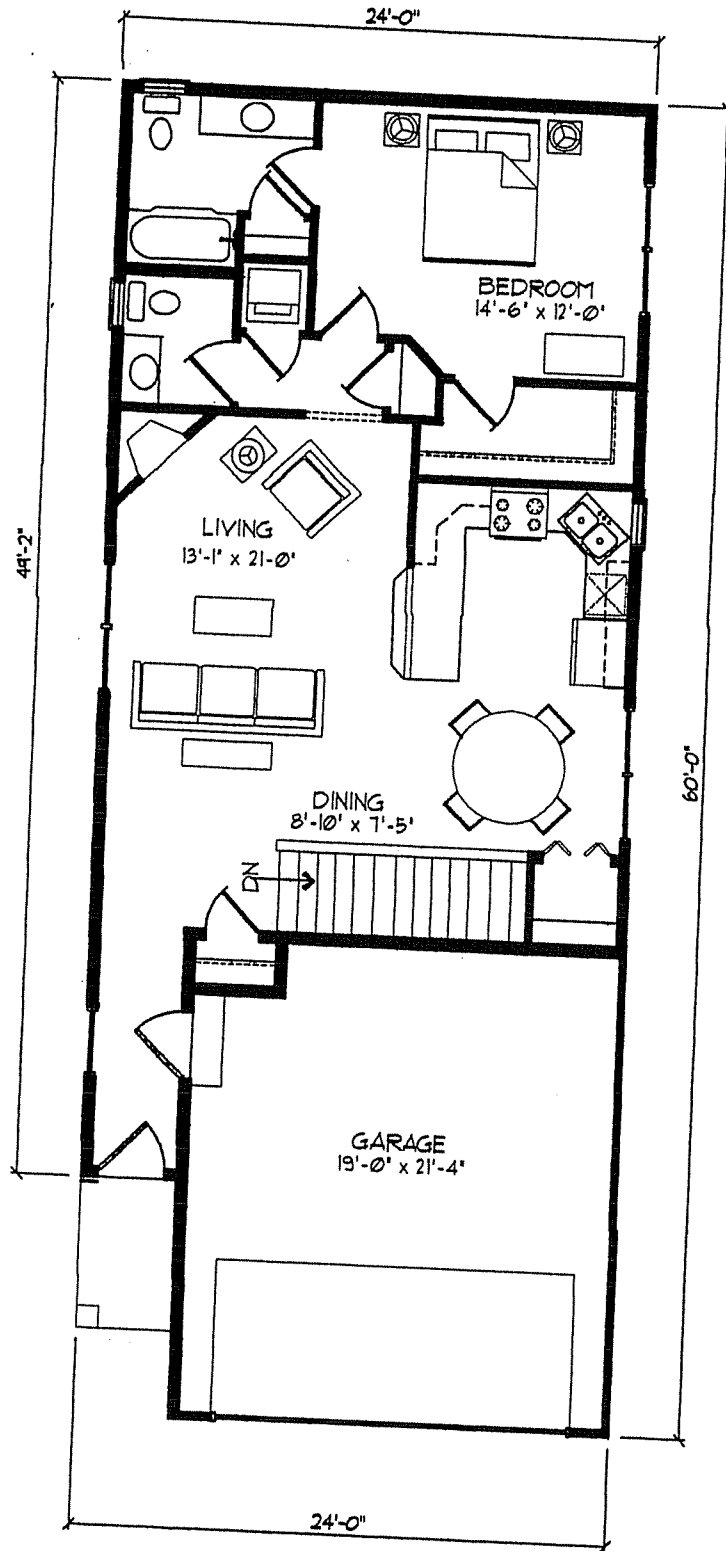

1906 NORTHWESTERN
FIRST FLOOR PLAN

SCALE: 1/8" = 1'-0"
01/07/06

CadWorks, LLC
drafting and design studio
17151 107002