

1 FIRST FLOOR PLAN
A5.1 SCALE 1/8" = 1'-0"

PROJECT

Aspen Court
Residential

211 South Bedford Street
Madison Wisconsin 53703


DATA

Project # 201212
Date: 12.31.12
Drawn by: jws

A5.1

SUTTON ARCHITECTURE

104 King Street
Madison, WI 53703
Tel. 608-469-2528 Fax 608-255-1764

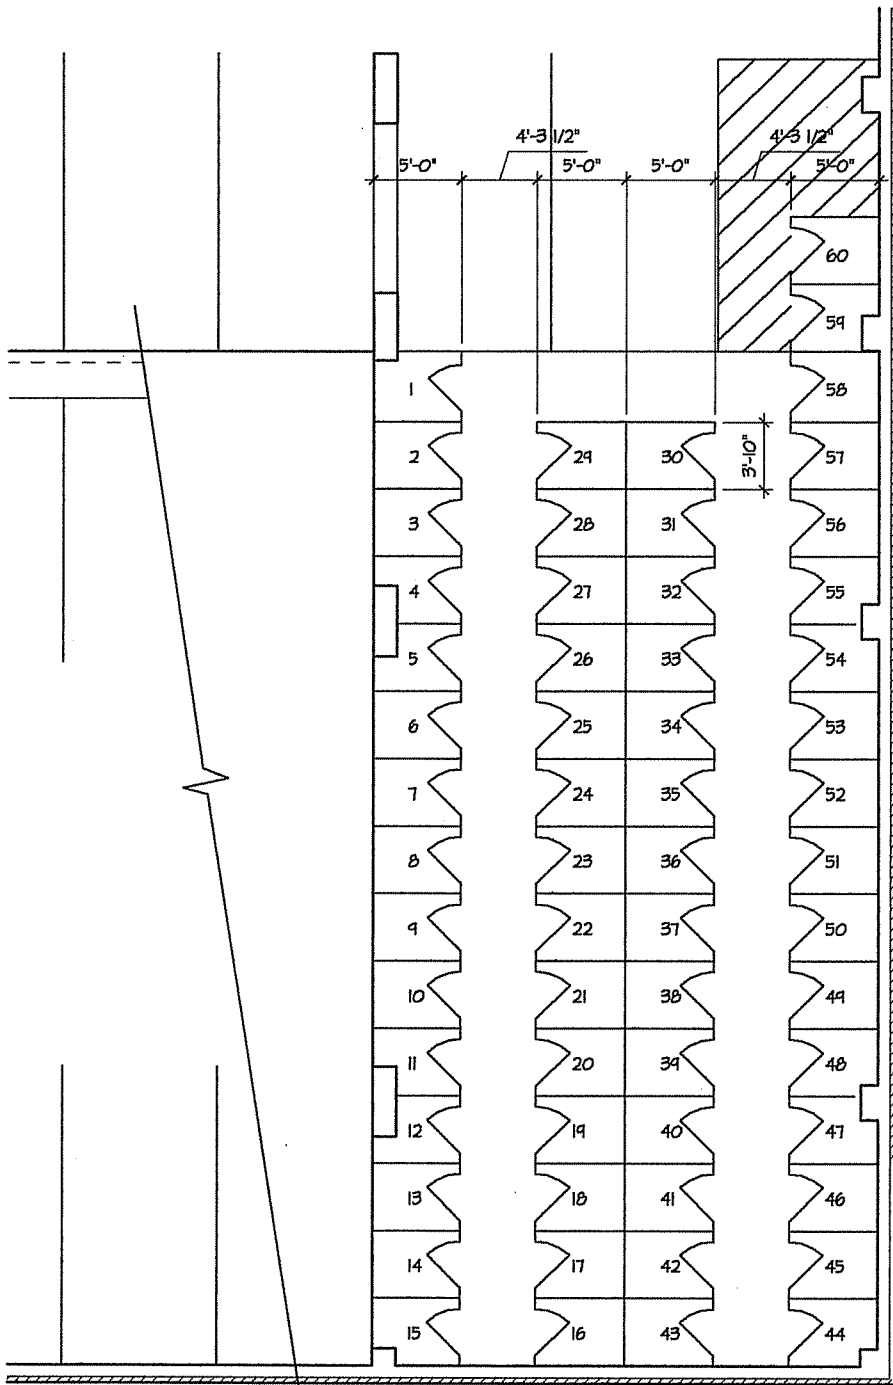

1 PARKING LEVEL A
A5.2 SCALE 3/32" = 1'-0"

PROJECT

Aspen Court
Residential
211 South Bedford Street
Madison Wisconsin 53703

DATA

Project # 201212
Date: 12.14.12
Drawn by: jws

A5.2

Addendum 5