

TWO DOGS CONSTRUCTION
 MARY BREWER RESIDENCE
 SUNSET COURT, MADISON WI

SOFTPLAN
 ARCHITECTURAL DESIGN SOFTWARE

MOUNT HOREB LUMBER
 501 W MAIN ST
 MT HOREB WI 53572
 JAMIE.SCHUCHARDT@YAHOO.COM


SCALE: 1/4" = 1'-0"
 DRAWN BY: J SCHUCHARDT
 DATE: September 10, 2014

SECTION LETTER
 A
 PAGE NUMBER

PLAN DATE: 9.10.2014
 PAGE #:
 S1
 SITE PLAN



FRONT ELEVATION
SCALE: 1/4" = 1'-0"

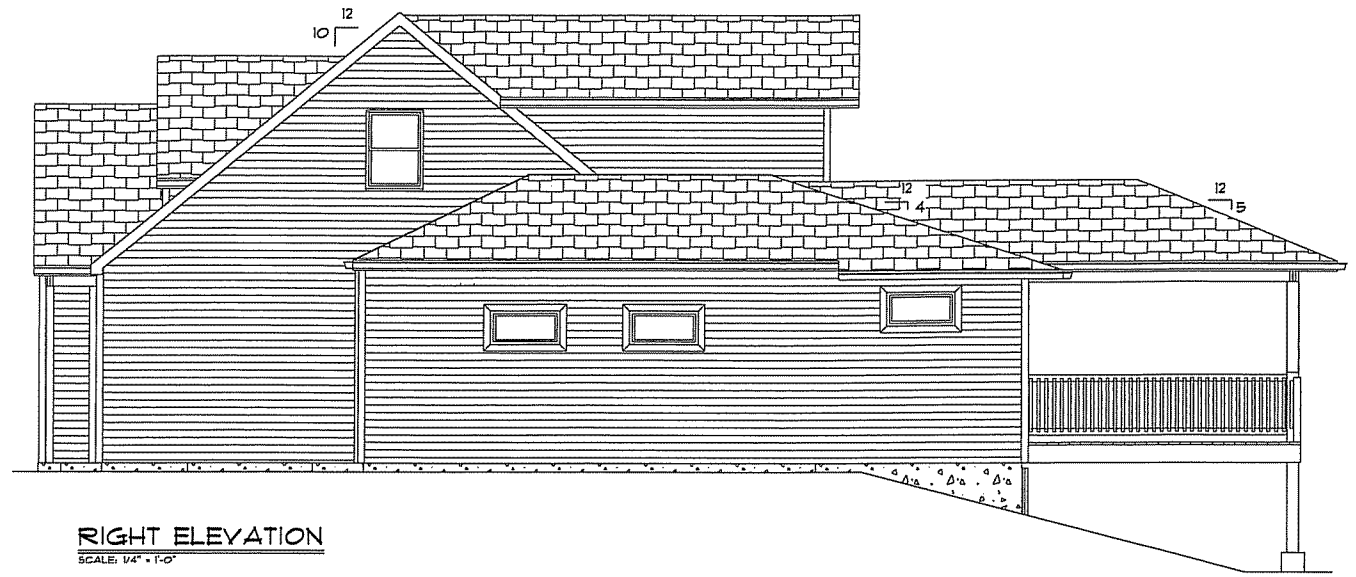


RIGHT ELEVATION
SCALE: 1/4" = 1'-0"



LEFT ELEVATION
SCALE: 1/4" = 1'-0"




REAR ELEVATION
SCALE: 1/4" = 1'-0"

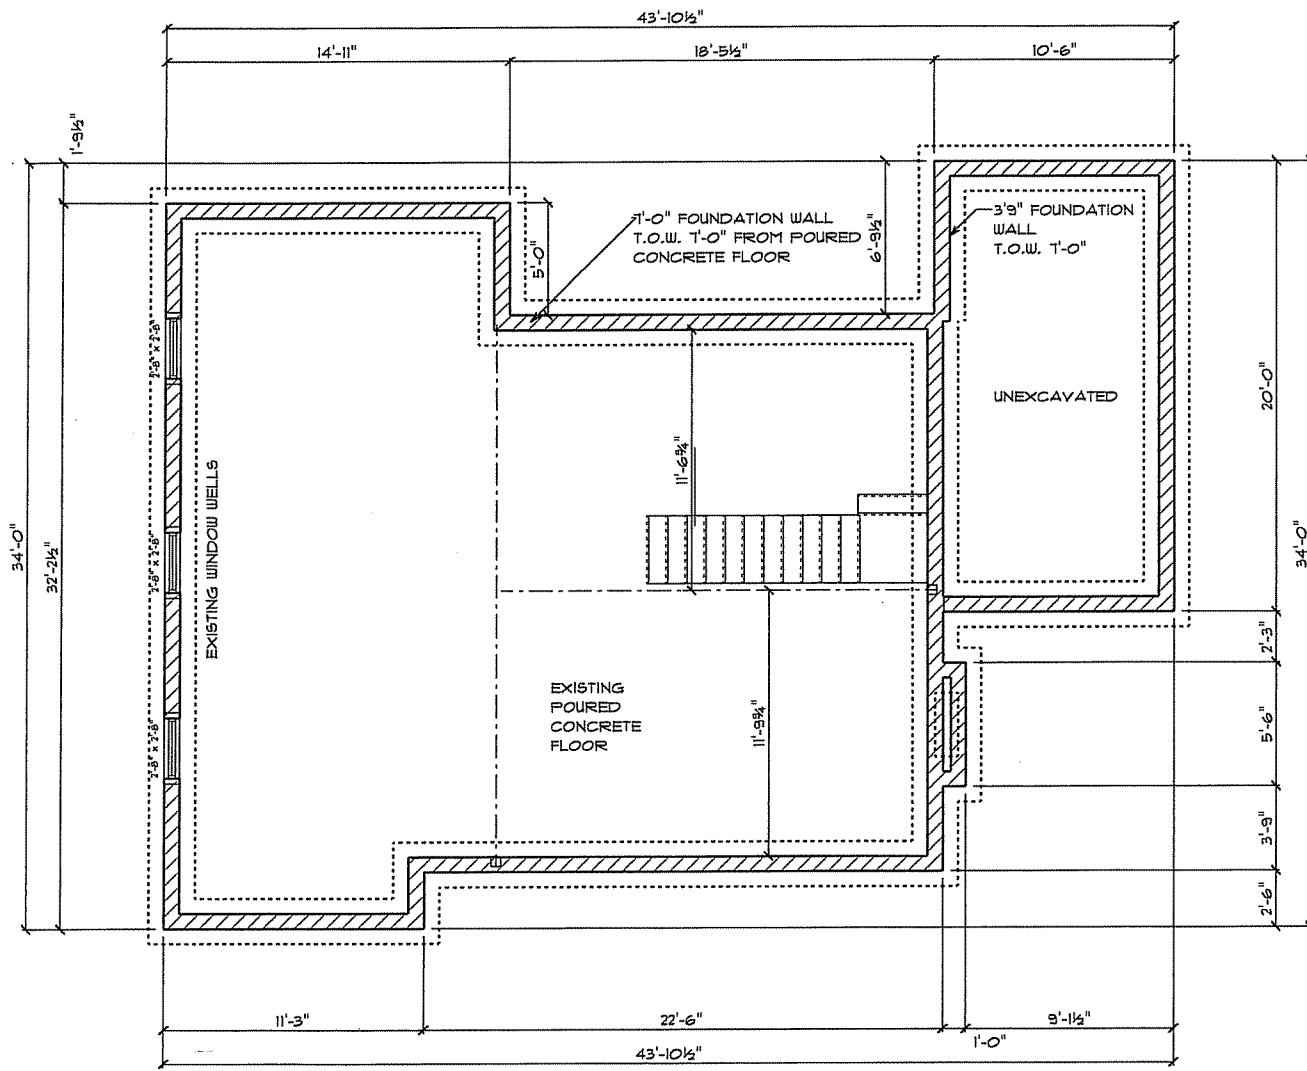



EXISTING FOUNDATION PLAN


SCALE: 1/4" = 1'-0"

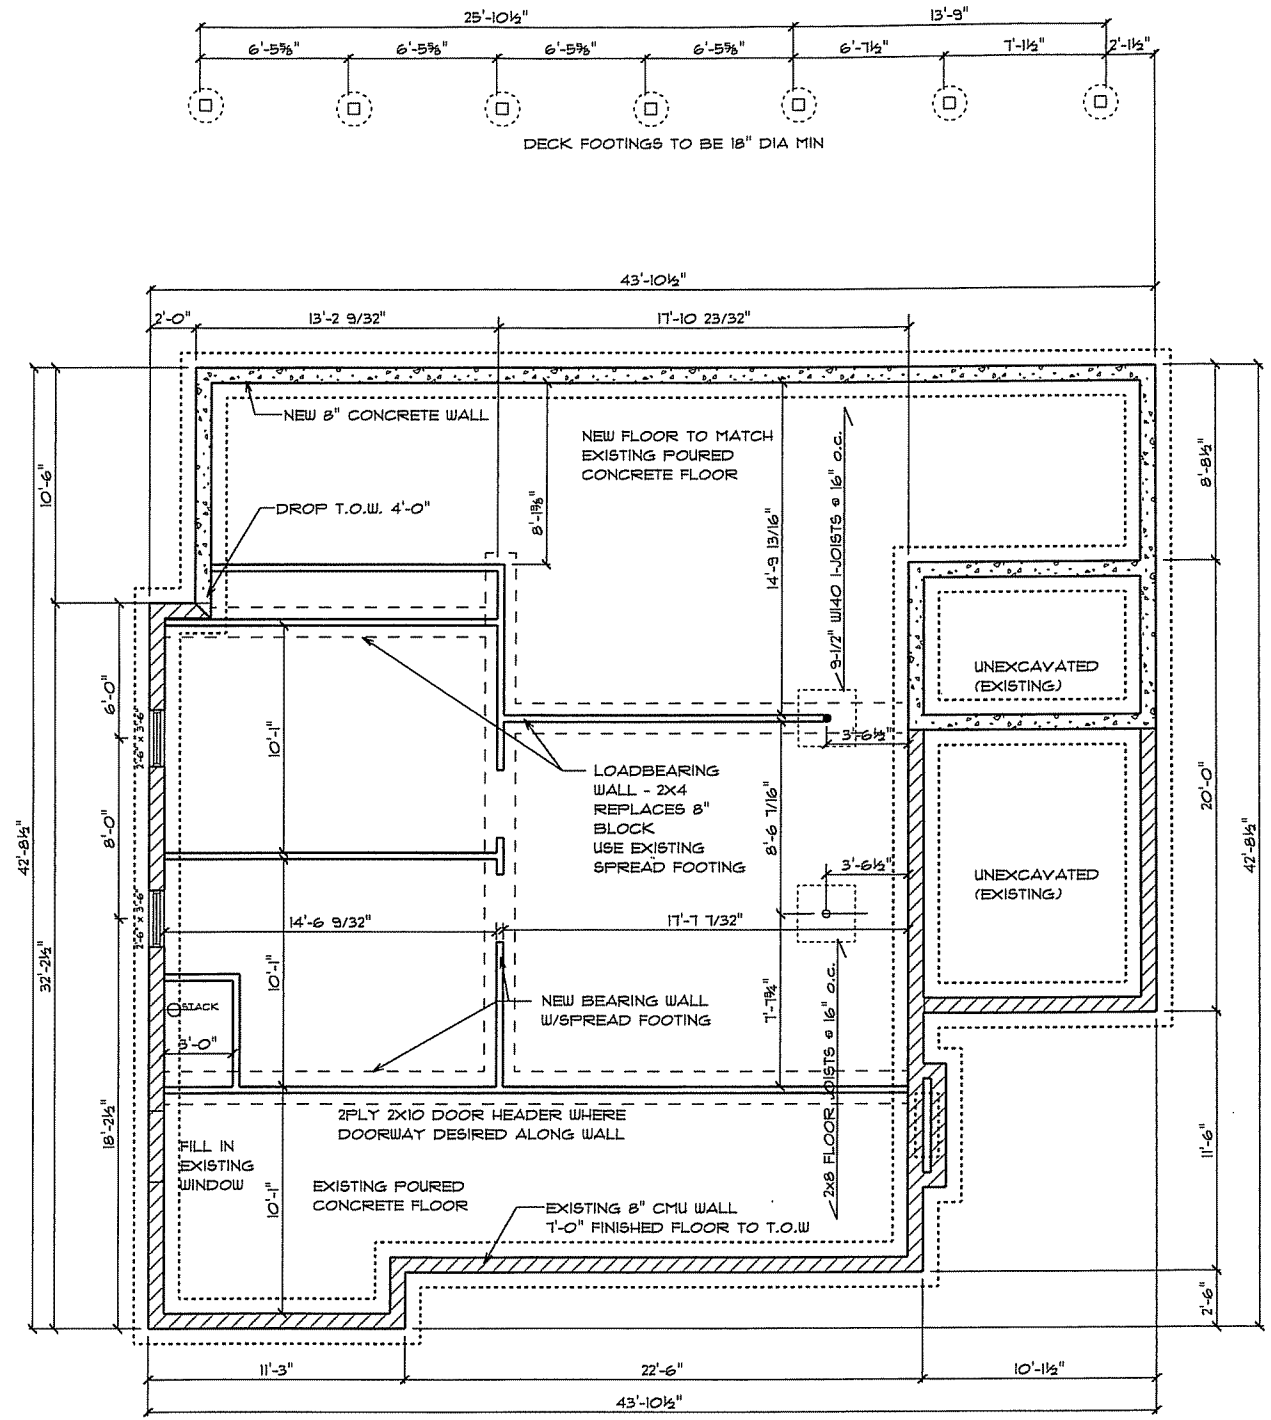

FOUNDATION PLAN


SCALE: 1/4" = 1'-0"

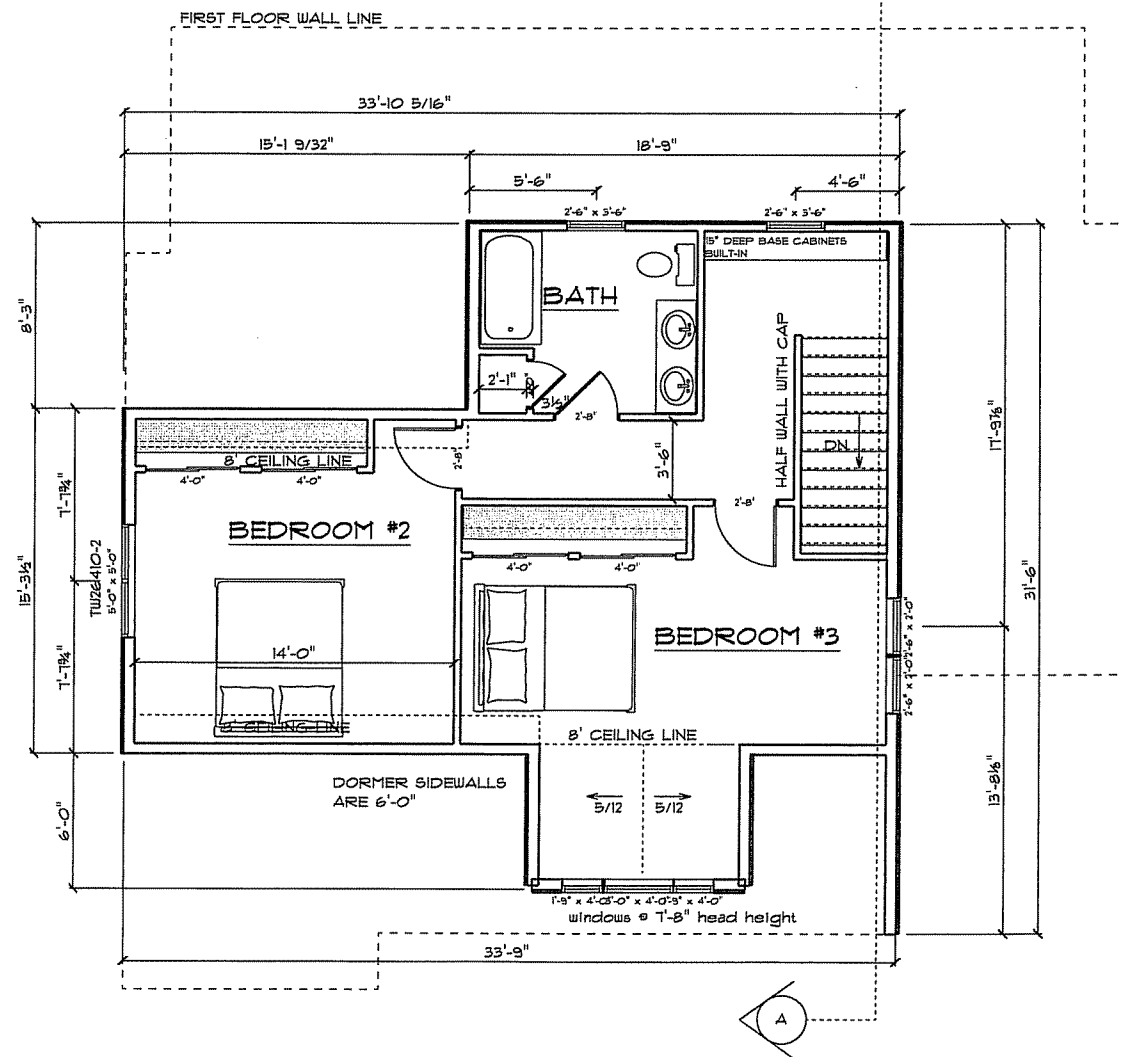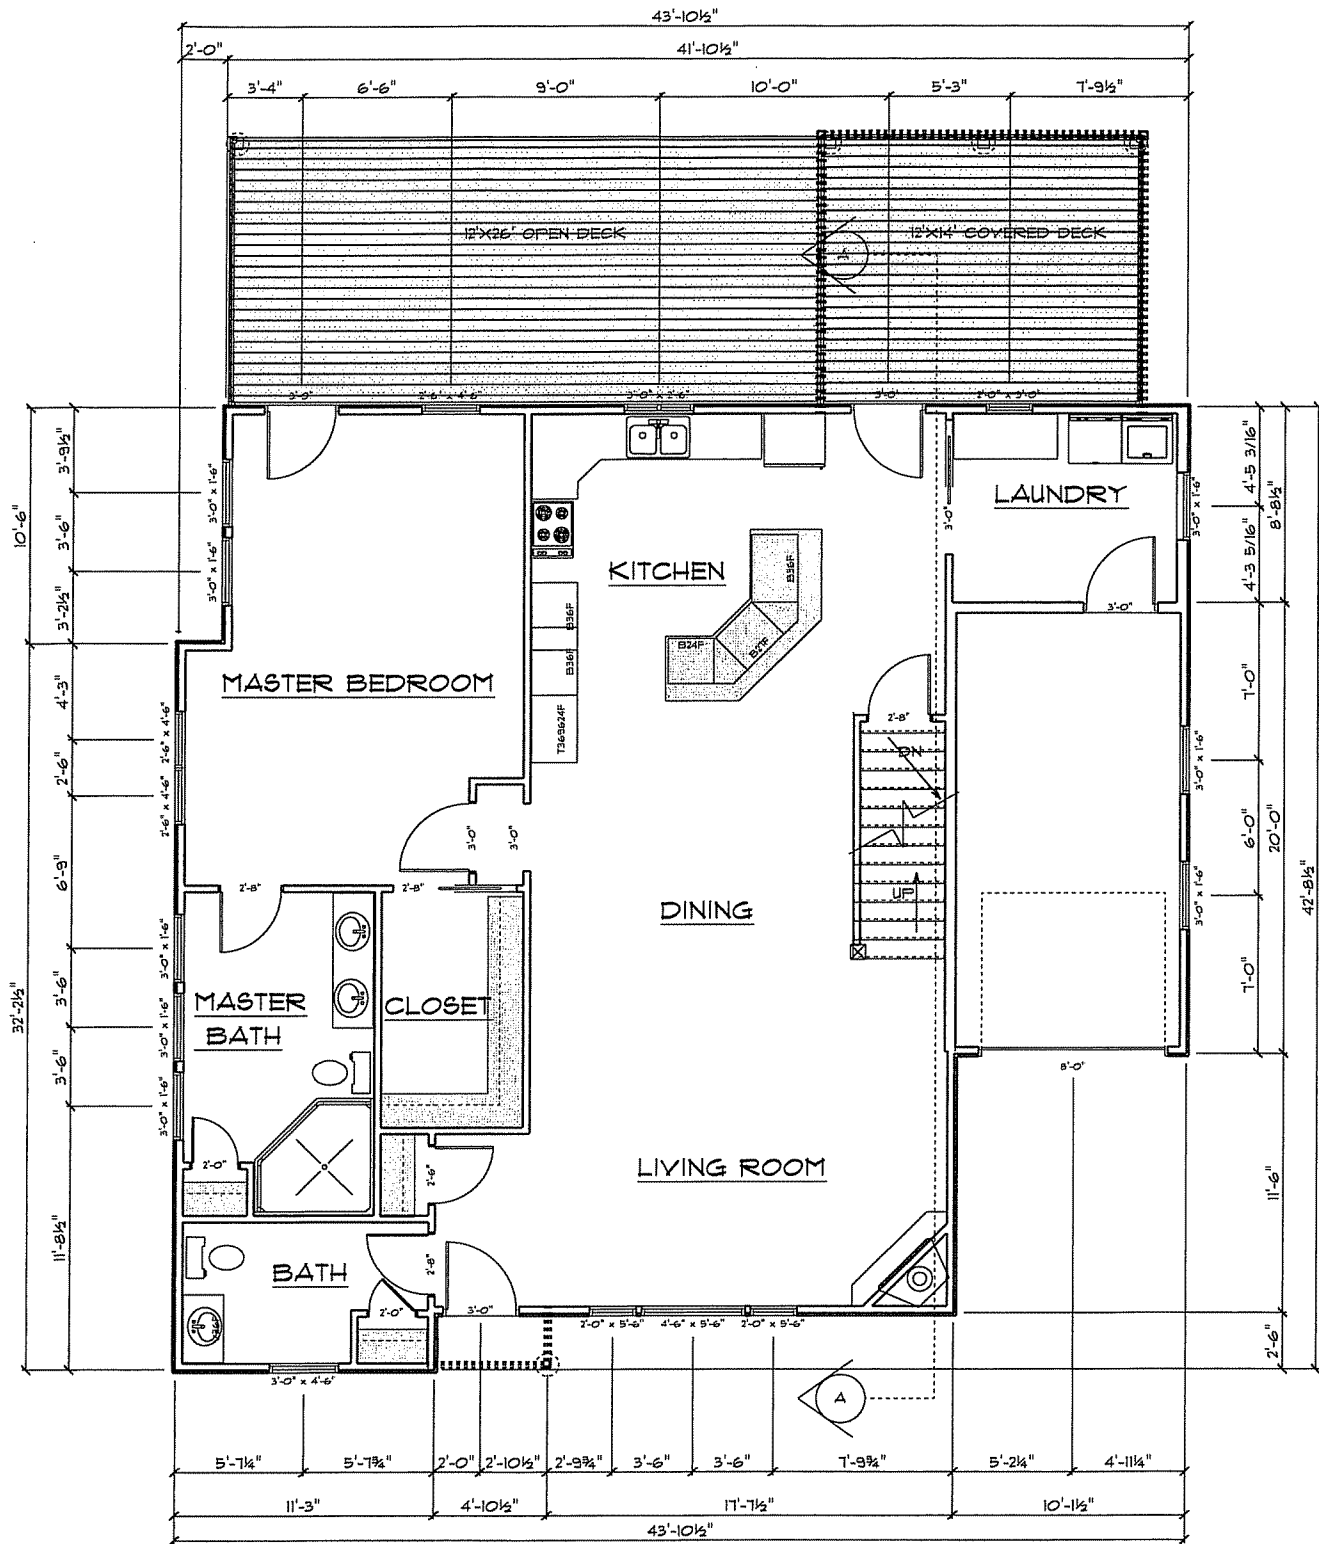

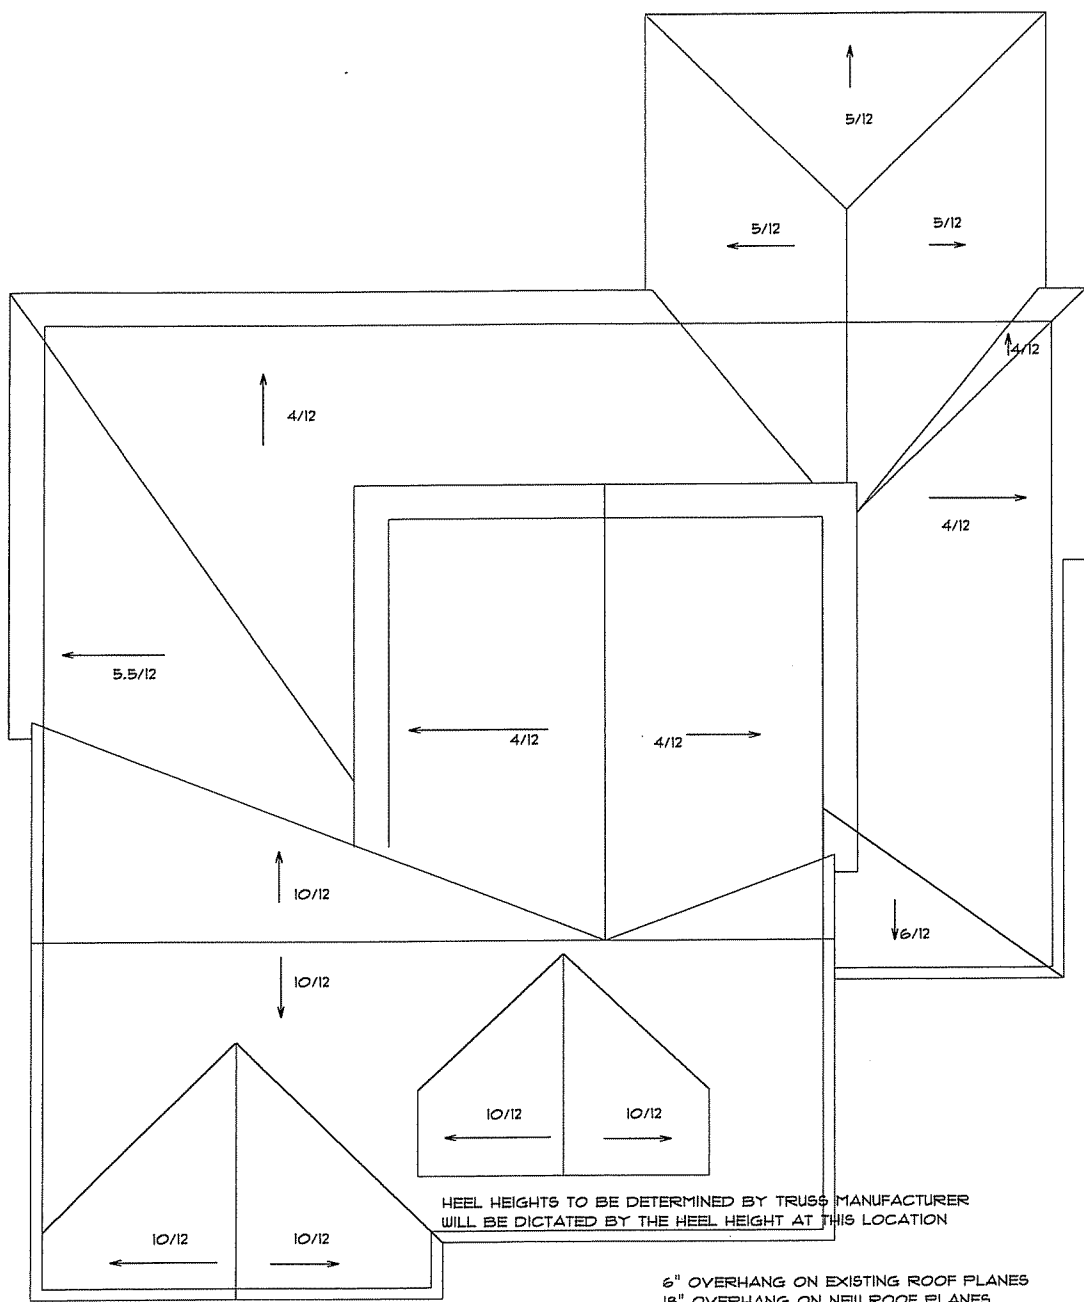


ROOF PLAN
SCALE: 1/4" = 1'-0"


6" OVERHANG ON EXISTING ROOF PLANES
18" OVERHANG ON NEW ROOF PLANES

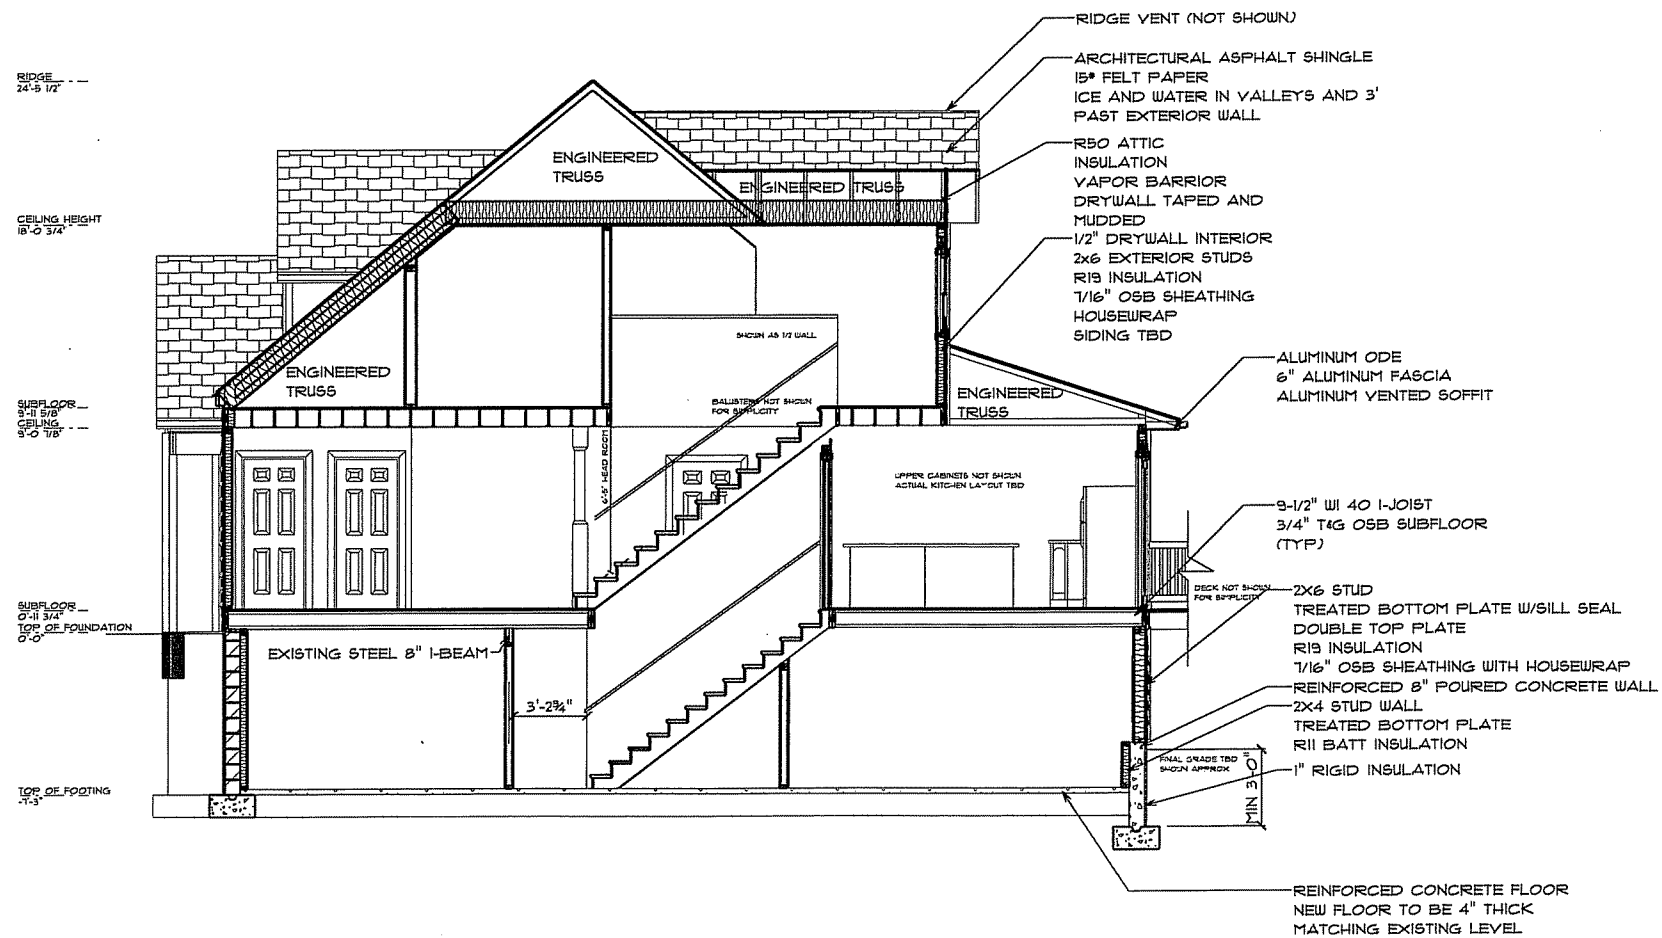

BUILDING SECTION
SCALE: 1/4" = 1'-0"

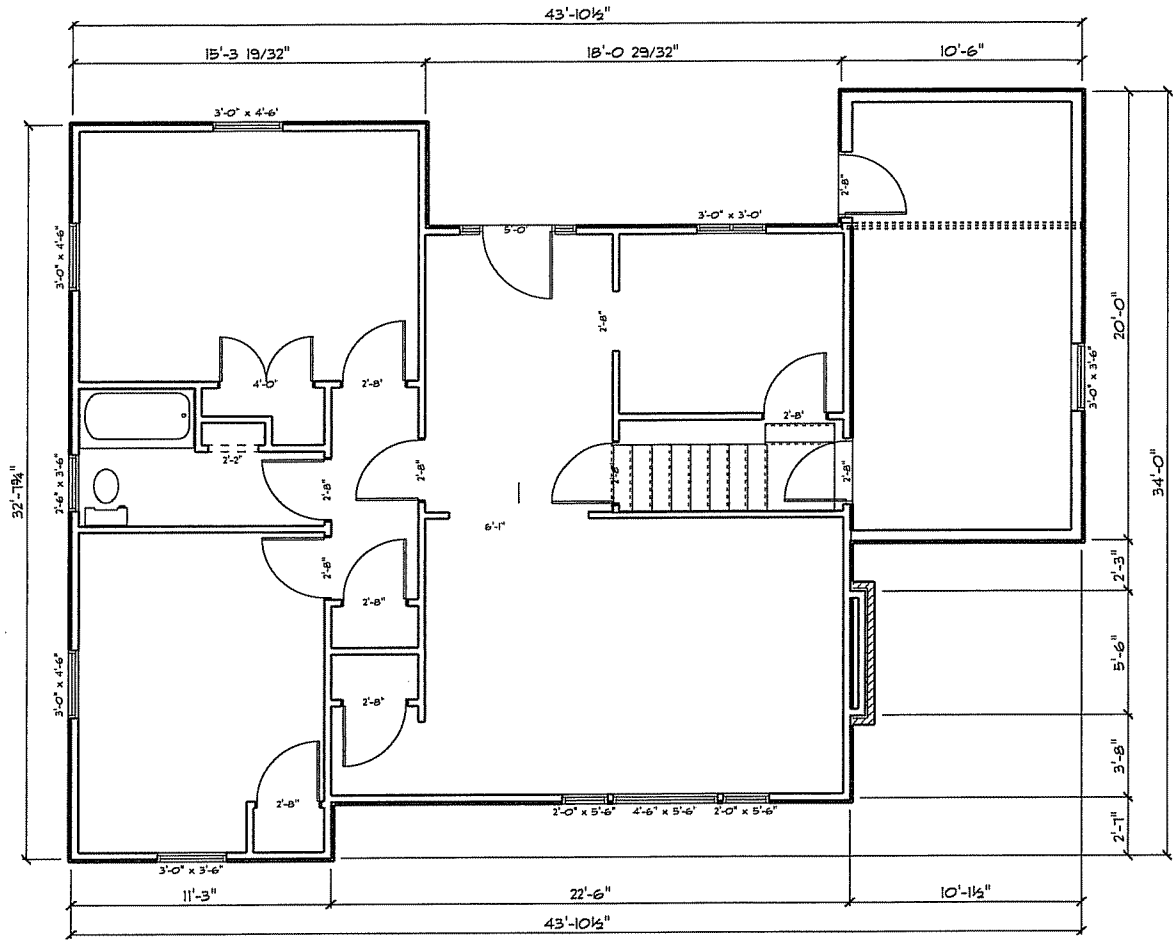

EXISTING 1ST FLOOR PLAN
SCALE: 1/4" = 1'-0"

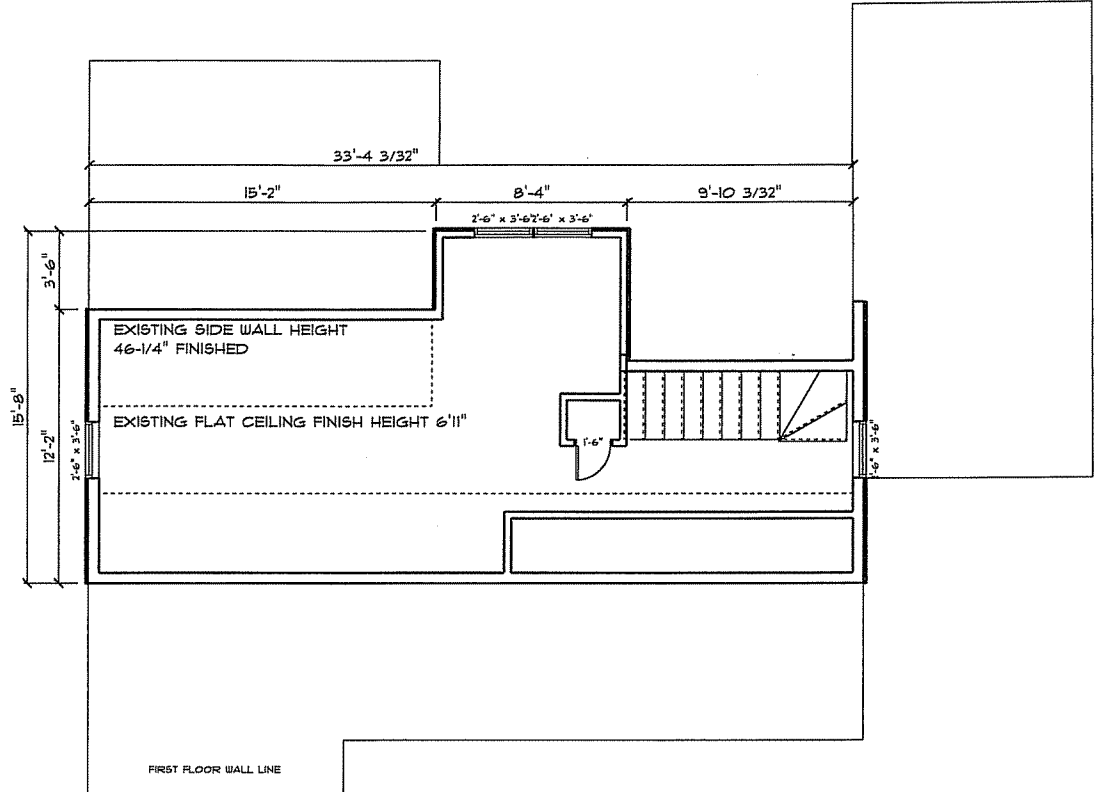

EXISTING 2ND FLOOR PLAN
SCALE: 1/4" = 1'-0"

INTERIOR WALL LOCATIONS ARE APPROXIMATE

<p>TWO DOGS CONSTRUCTION MARY BREWER ADDITION SUNSET COURT, MADISON WI</p>	<p>SOFTPLAN ARCHITECTURAL DESIGN SOFTWARE</p>	<p>MOUNT HOREB LUMBER 501 W MAIN ST MT HOREB WI 53572 PHONE: (608) 437-5556 FAX: (608) 437-1612 JAMES.SCHUCHARDT@YAHOO.COM</p>	<p>SCALE: 0.120" = 1'-0" DRAWN BY: J SCHUCHARDT DATE: October 22, 2014</p>	<p>SECTION LETTER PAGE NUMBER A 1</p>	<p>PLAN DATE: 9.10.2014</p>	<p>PAGE #: A8 EXISTING FLOORPLANS</p>
					<p>EXISTING FLOORPLANS</p>	