


SCALE:	APPROVED BY:	DRAWN BY:
DATE:		REVISED:
BLACKHAWK CUSTOM HOMES INC. 5514 TOLMAN TER. MADISON WI		
PHONE 608-575-2459 email n.f.beaber@yahwo.com	DRAWING NUMBER 2	

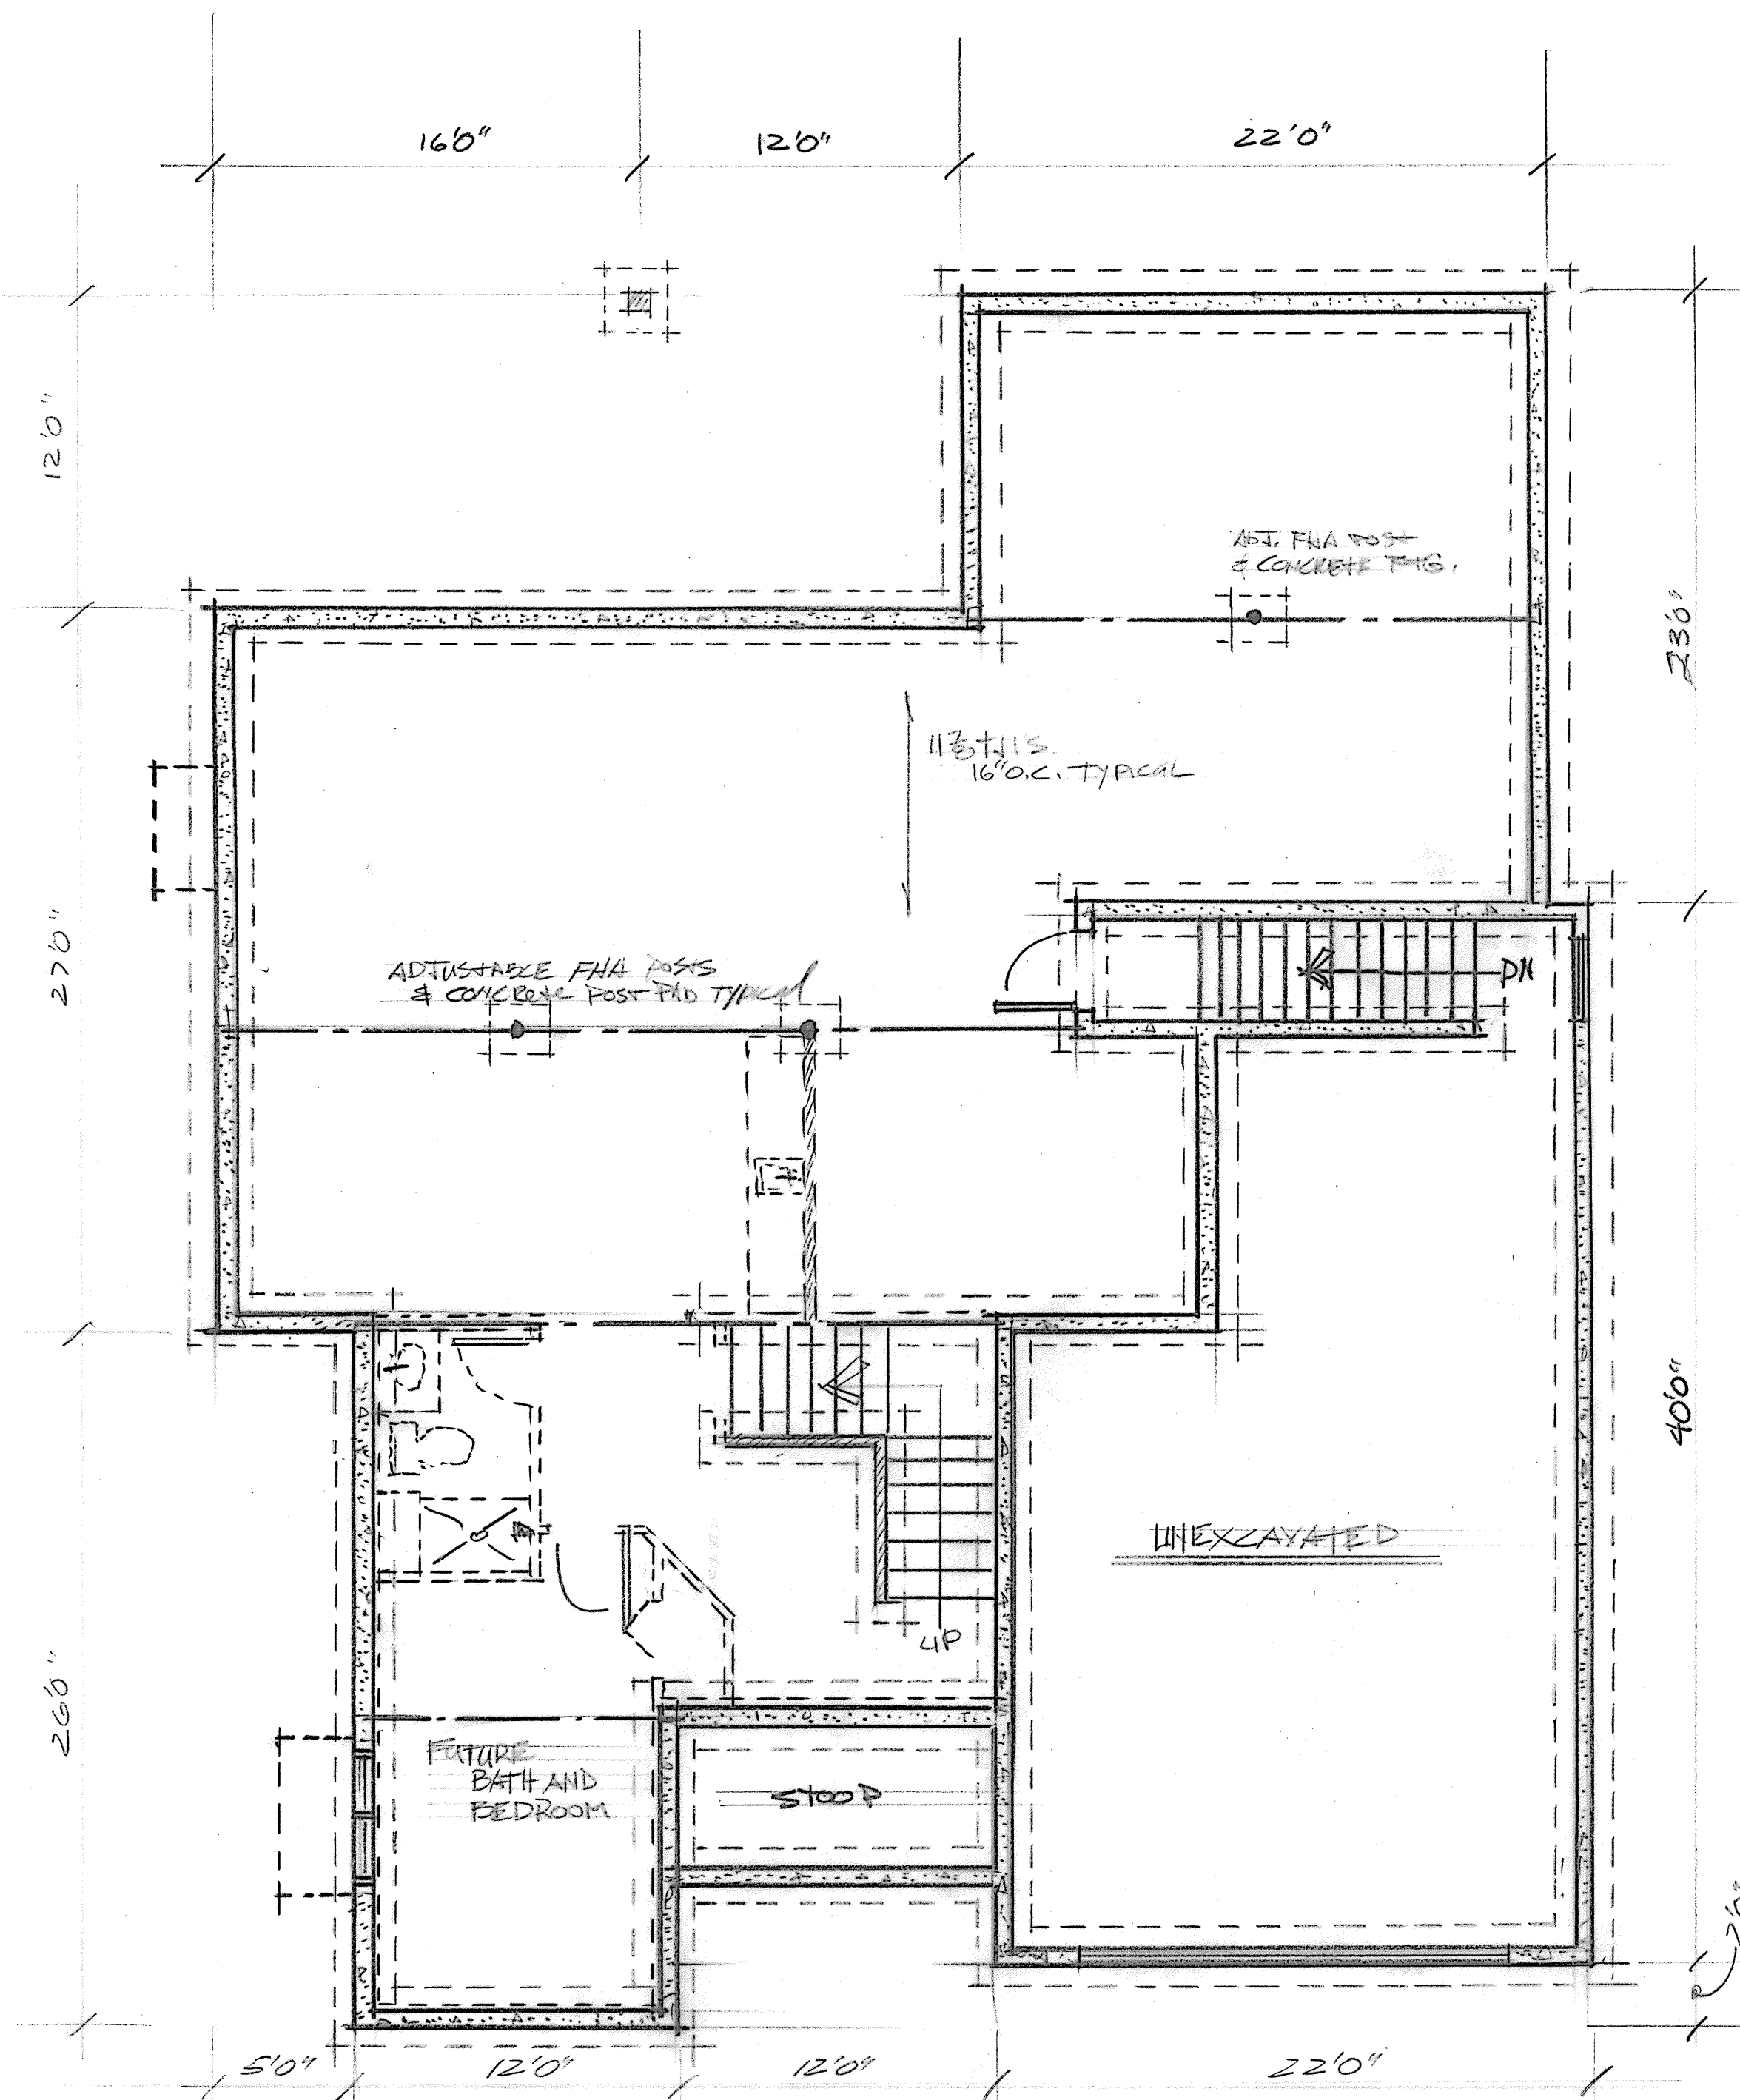

NOTES:

TYPICAL GARAGE FOUNDATION  
WALL 3'9" X 8"  
TYPICAL HOUSE FOUNDATION  
WALL 8' X 9" X 8"

FOUNDATION PLAN

SCALE: 3/8" = 1'-0"

29 HAWAIIA CIRCLE, MADISON WI.		
SCALE:	APPROVED BY:	DRAWN BY:
DATE:		REVISED:
BLACKHAWK CUSTOM HOMES INC.		
ROBERT BEIDER		
Phone: 608-575-3459 Email: rjb@bhco.com		DRAWING NUMBER 3



# ROOF SYSTEM

## ENGINEERED TRUSSES

- 24' O.C.
- 12' ENERGY HEEL ON HOUSE

## SHEATHING

- 7/16" O.S.B. SHEATHING
- 15# FELT UNDERLAYMENT
- SHINGLES
- 30 YEAR ARCHITECTURAL

## ENGINEERED TRUSSES WEBS PER TRUSS DESIGN

## CEILING

- VAPOR BARRIER TO WARM SIDE
- INSULATION
- R-44 BLOWN W/ Baffles
- GYP SUM BOARD INTERIOR FINISH
- 5/8" GYP.

## INTERIOR WALLS

- STUDS SPACED 16" O.C.
- 2X4
- 1/2" GYP SUM BOARD BOTH SIDES

## FLOOR SYSTEMS

- INSULATE @ EXTERIOR ENDS
- JOISTS (CENTERS AS PER PLANS)
- 11-1/8" TJI
- FLOOR SHEATHING (GLUE NAILED)
- 3/4" T & G O.S.B.

## FOUNDATION

- TREATED SILL PLATE
- 2X6 HOUSE
- 2X4 GARAGE
- FOUNDATION WALLS
- 8" POURED CONC.
- 8'-9" TALL
- FOOTING
- POURED 8" X 16"
- DAMP PROOFING
- SNAP & PARGE TIES
- DRAIN TILE INTERIOR
- DRAIN TILE EXTERIOR
- 3" GRAVEL BASE
- SUMP BASIN
- 1" DOW FOAM OR EQUAL
- 4" CONCRETE FLOOR

## TYPICAL WALL SECTION

N.T.S.

## OVERHANGS & RAKES

### ALUM. SOFFIT FASCIA

- ALUMINUM FASCIA
- ALUMINUM VENTED SOFFIT PANELS

## EXTERIOR WALLS

- STUDS SPACED 16" O.C.
- 2X6 HOUSE
- 2X4 GARAGE
- SHEATHING
- 1/2" O.S.B. SHEATHING
- TYVEK HOUSEWRAP - HOUSE
- INSULATION
- R-19 BATTS - HOUSE
- POLY VAPOR BARRIER - HOUSE
- SIDING
- HORIZONTAL VINYL SIDING



FRONT ELEVATION

SCALE: 3/16" = 1'0"





REAR ELEVATION

SCALE: 3/16" = 1'0"

29 HIAWATHA CIRCLE  
MADISON WI

BLACKHAWK CUSTOM HOMES INC.  
5514 TOLMAN TER. MADISON WI  
ROBERT BEABER ph. 608-575-3459

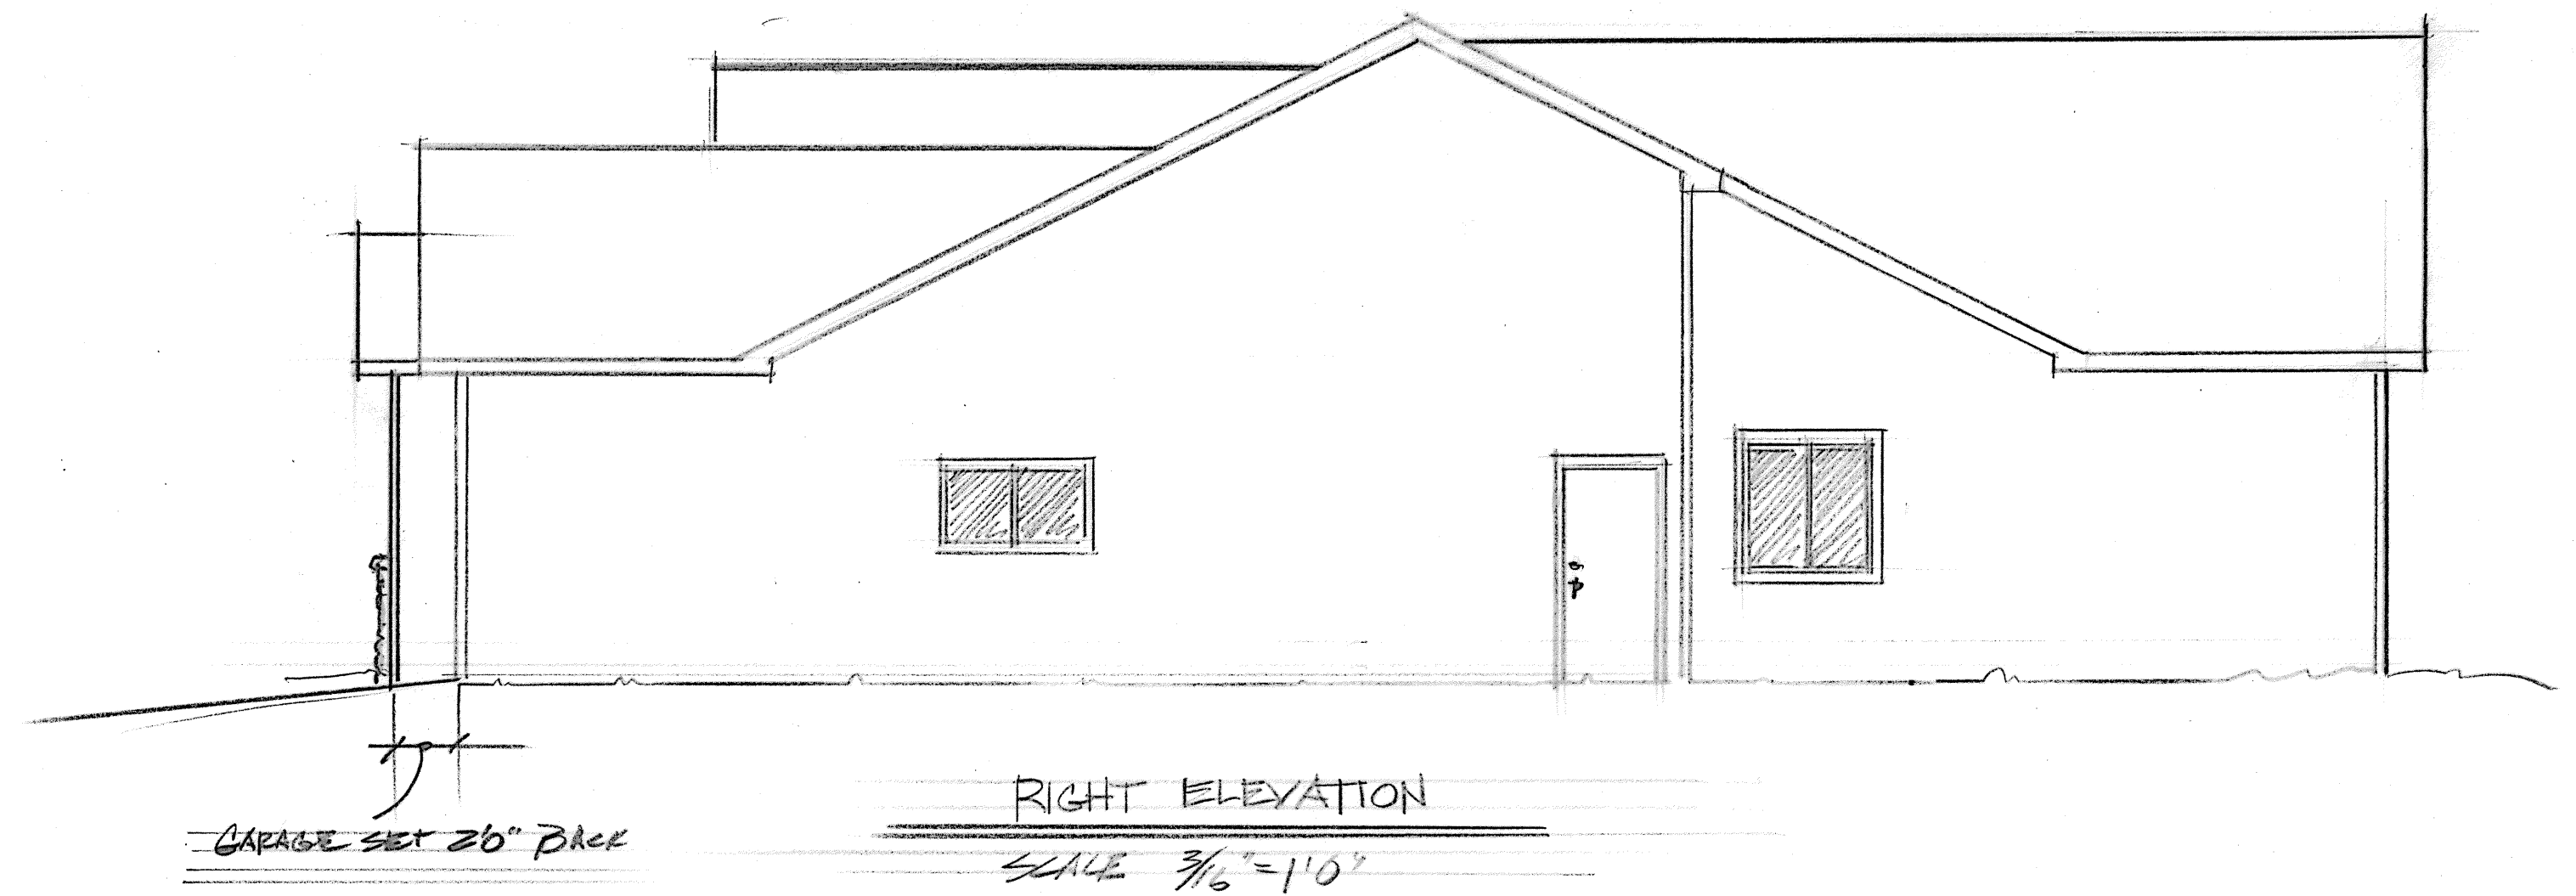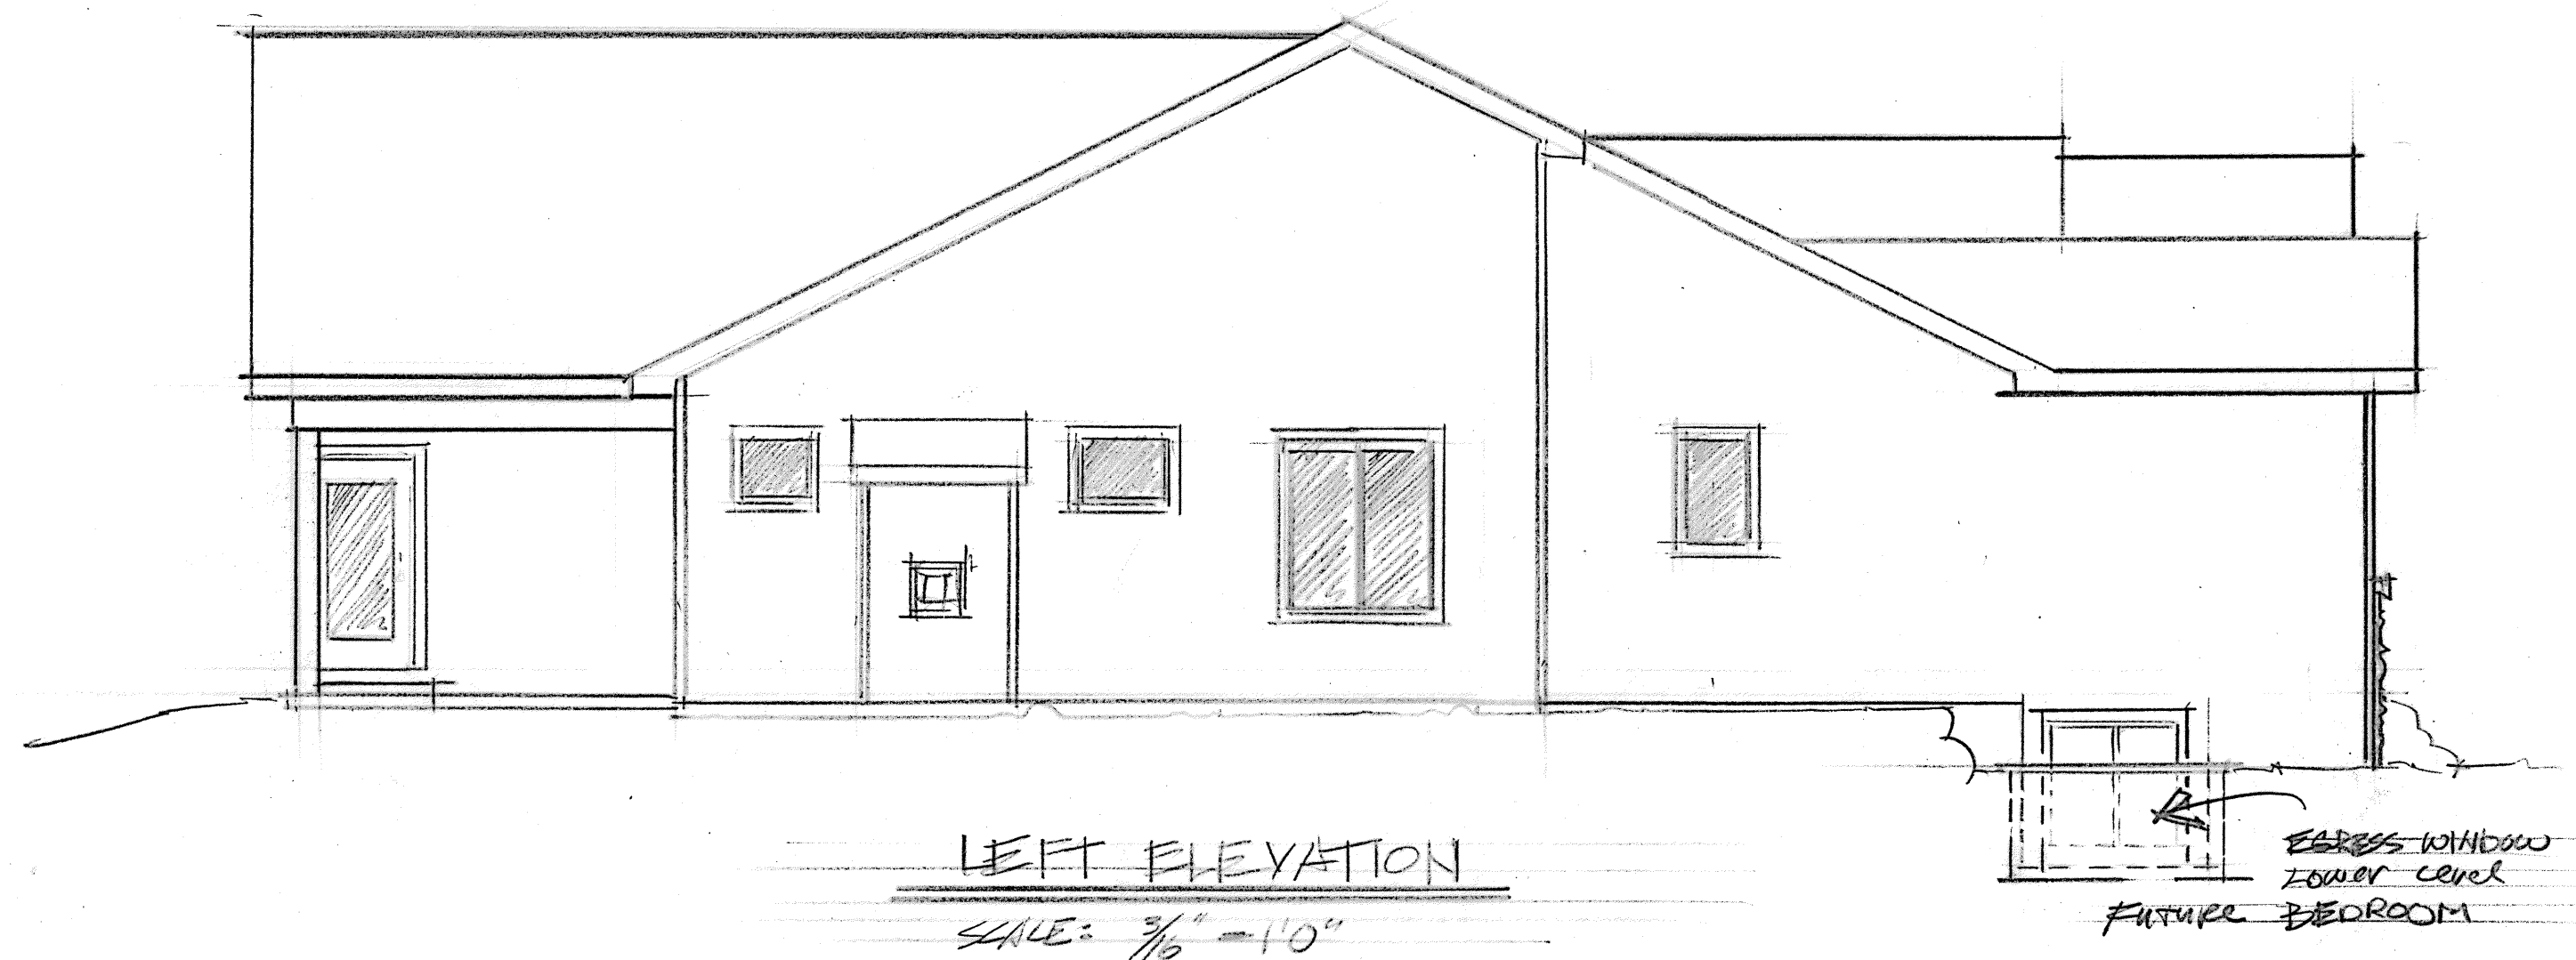

29 HAWAIIA Cr. MADISON WI		
SCALE: 3/16"=1'0"	APPROVED BY:	DRAWN BY:
DATE:		REVISED:
BLACKHAWK CUSTOM HOMES INC		
ROBERT BEADER		
PHONE: 608-575-3959		DRAWING NUMBER
EMAIL: rjbeader@yahoo.com		4