



EXISTING RESIDENCE
 418 CRITCHELL TERRACE
 MADISON, WISCONSIN

EXISTING SITE PLAN, SCALE 1"=20.0"

DATE:	APPROVED BY:	DRAWN BY:	REVISIONS:
		418 CRITCHELL TERRACE MADISON WISCONSIN	
		BRADYME CUSTOM FABRICS INC 5514 TUDMAN TERRACE, MADISON WI PHONE: 608-278-9359 WWW: D.FOOTBALLCLOTHING.COM	

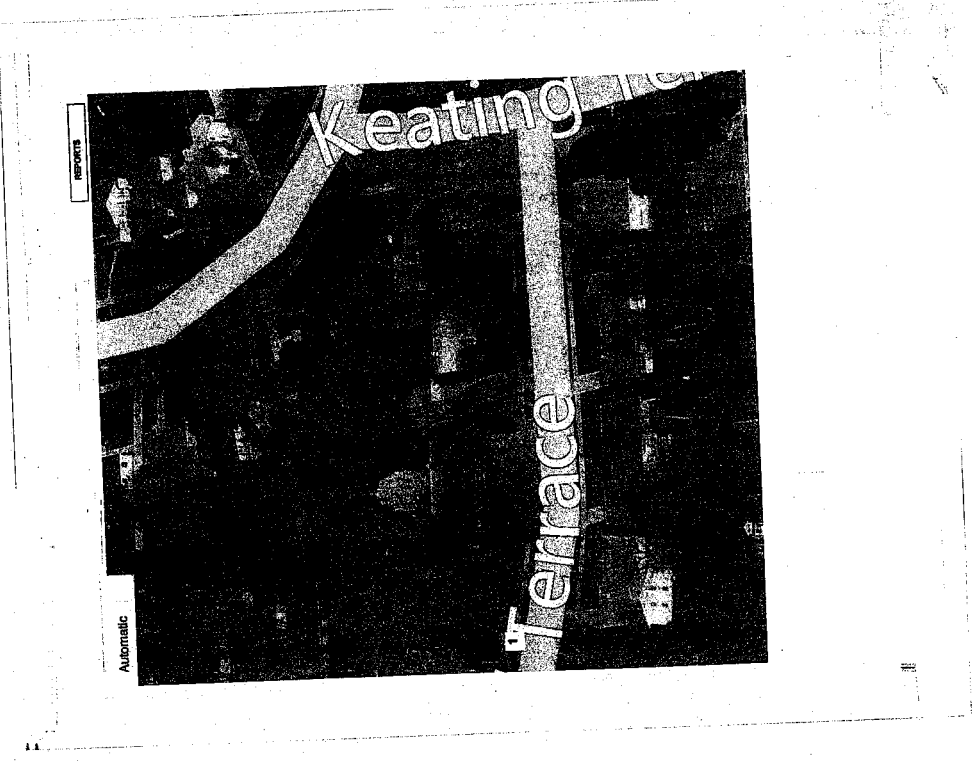

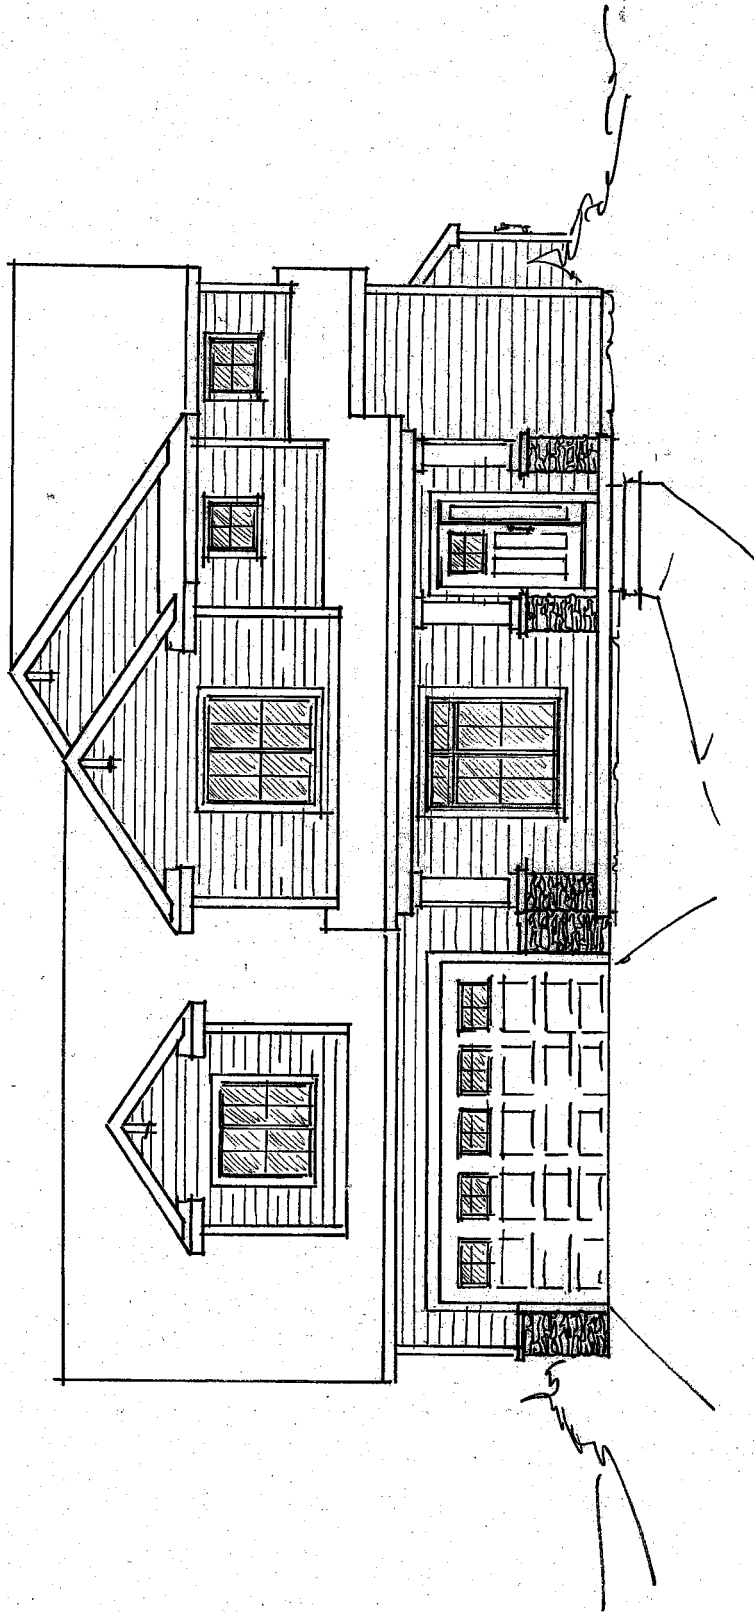


FRONT ELEVATION

SCALE: 1/8" = 1'-0"


ALD CRITCHELL - TERRACE MADISON WI		DRAWN BY	REVISED
SCALE:	APPROVED BY:		
DATE:			
BLACK HOLE CUSTOM HOMES, INC. 5514 TRUMAN TERRACE, MADISON WI PHONE: 608-398-3953 WWW: P. J. WEBER & SONS, INC.		DRAWING NUMBER	1

W.S. CARROLL-BROKER	
MADISON, WI	
SCALE: 1/8" = 1'-0"	APPROVED BY:
DATE:	REVISION:
BLAIR HANK CARROLL BROKERS, INC.	
5514 TOMMONTAINE, MADISON, WI	
PHONE: 262-933-7337	
EMAIL: cs@carroll-broker.com	
DRAWING NUMBER	
2	

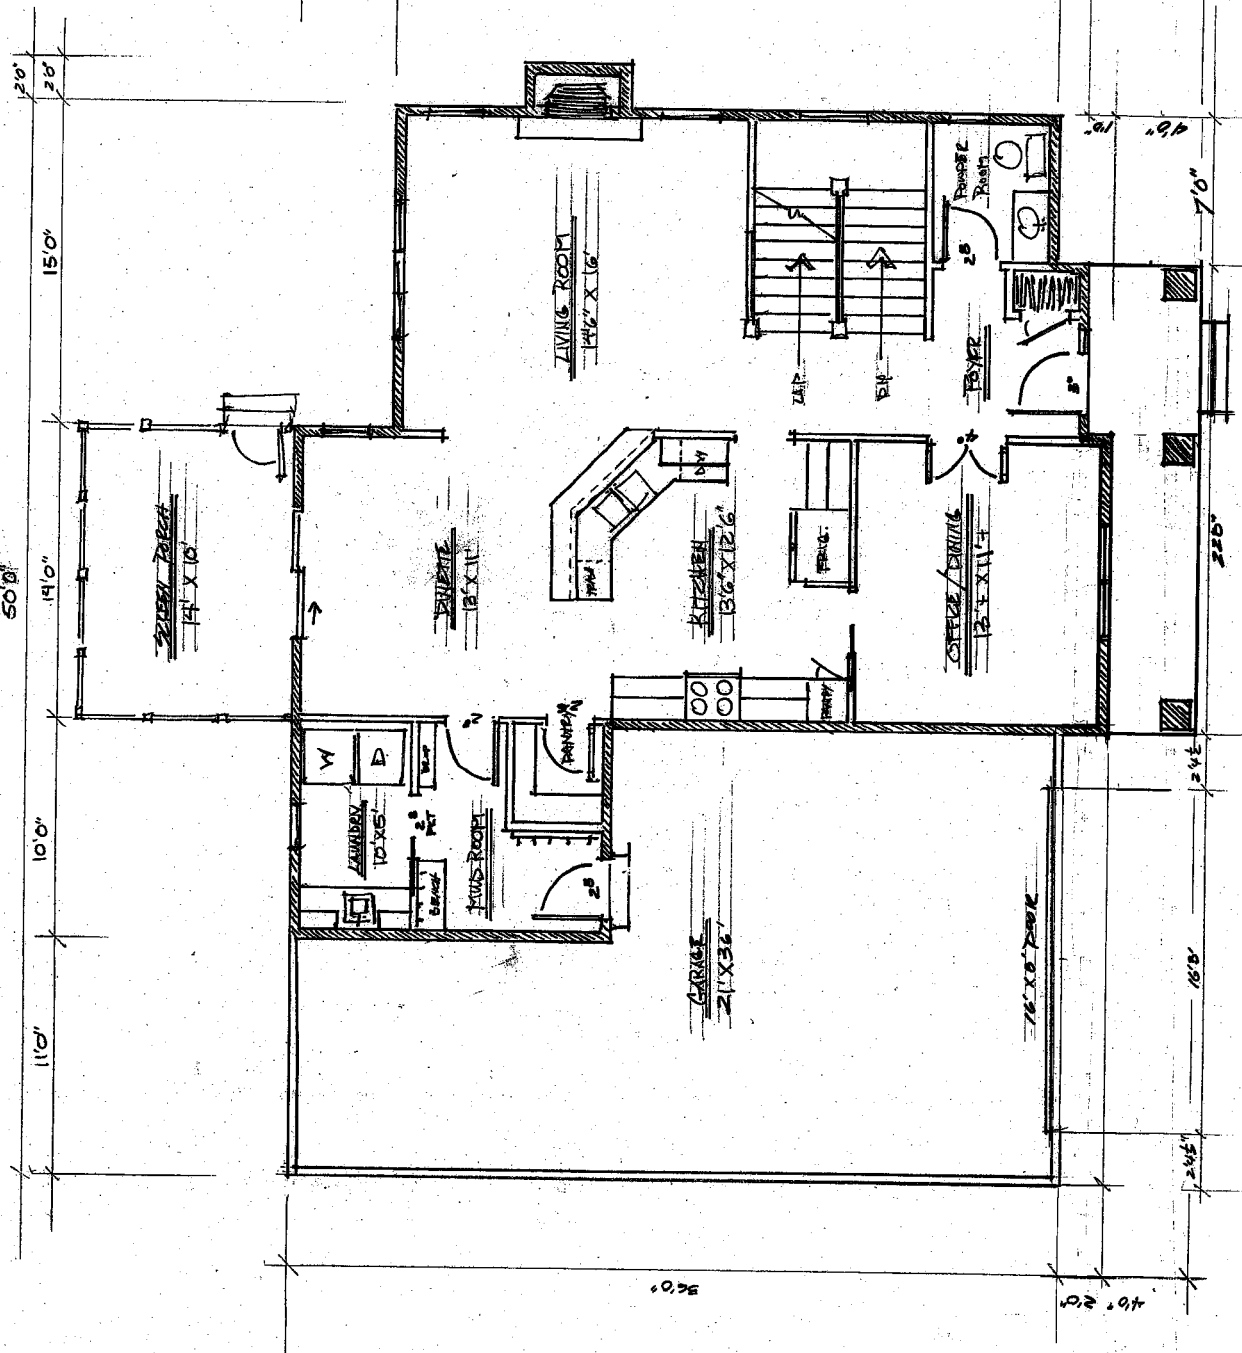

FIRST FLOOR PLAN
 SCALE: 1/8" = 1'-0" 1159 505


ZIB ZIBCHERL TERRACE	
MADISON WI	
SCALE: 1/4" = 1'-0"	APPROVED BY:
DATE:	REVIEWED:
ARCHITECT: CRYSTAL ARCHES, INC.	
3519 DEER CREEK ROAD, MADISON, WI	
PHONE: 608.556.3353	
WWW.CRYSTALARCHES.COM	
DRAWING NUMBER: 2	

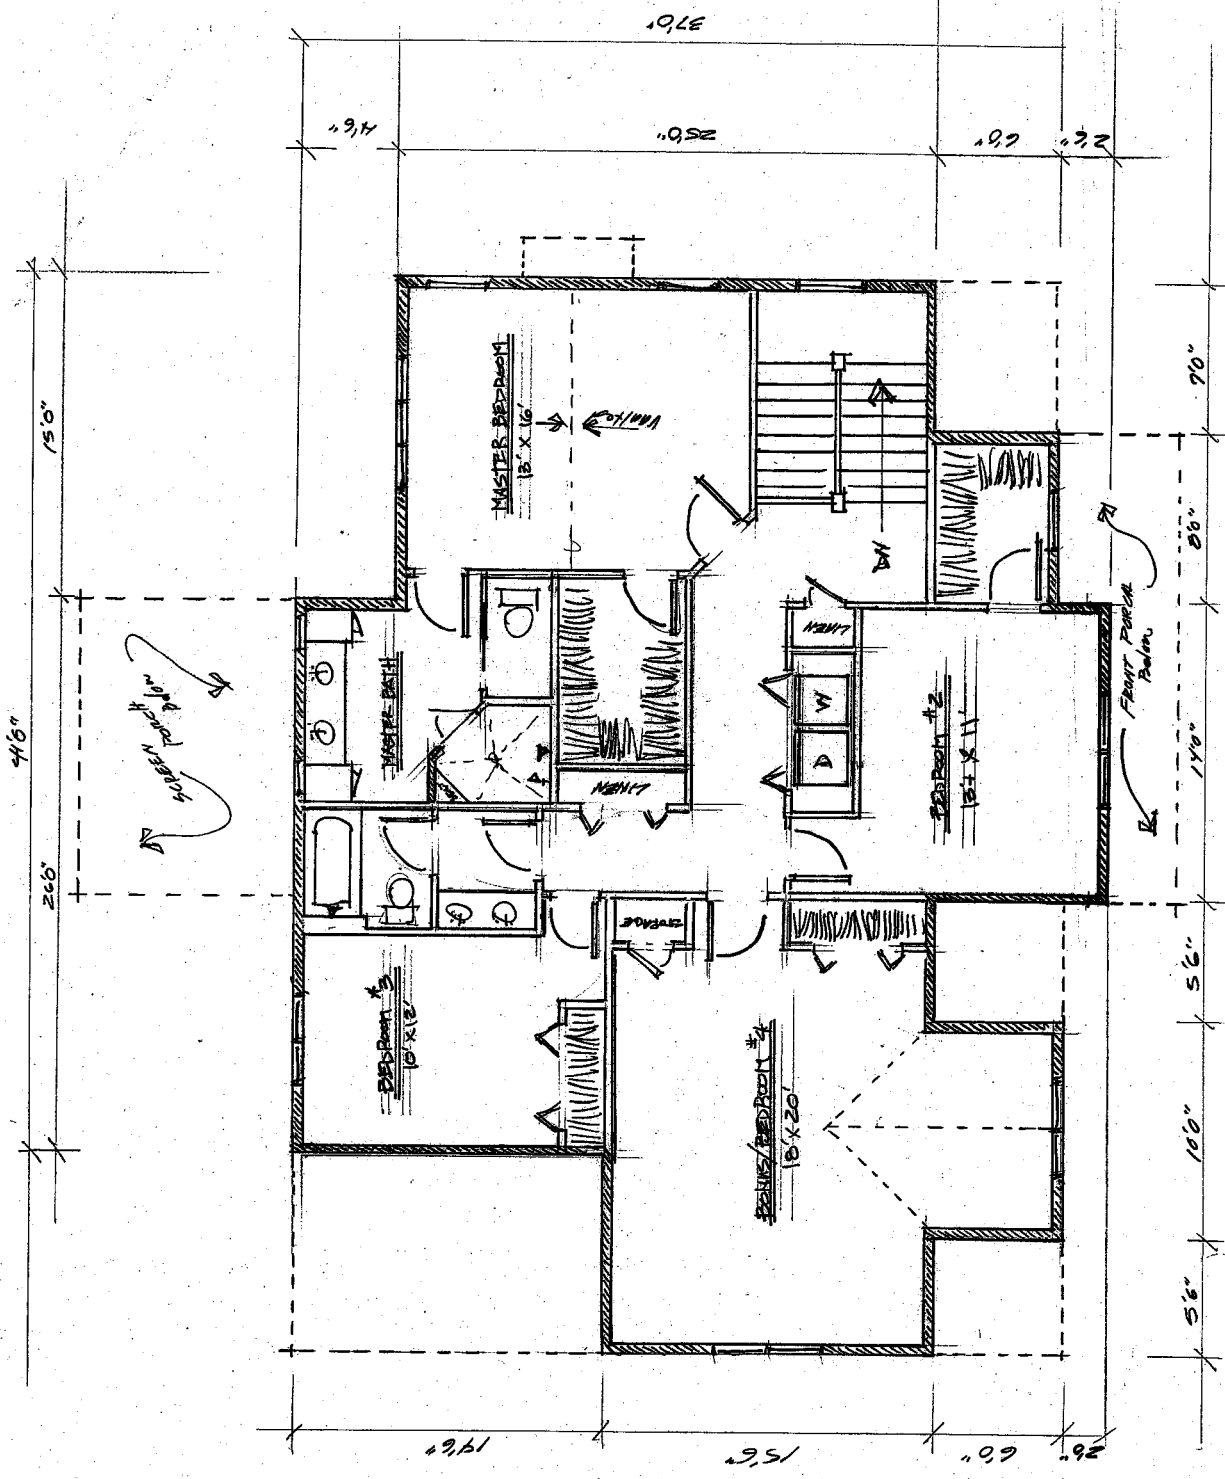

SECOND FLOOR PLAN

SCALE: 1/4" = 1'-0"
 1144 2565 2nd Floor
 895 BAYS BOON
 1539 10th 2054 2nd Floor
 2698 1st 2007 70k

ALB. CRITCHFIELD TERRACE MADSON XVI	
DATE:	APPROVED BY:
SCALE: 1/8"=1'-0"	REVISION:
PROJECT: CUSTOM HOMES, LLC 5514 Tolman Terrace, Falls, VA 22031 Tel: 502-525-2857 Email: r.j.becker@epcon.com	
DRAWING NUMBER: 47	

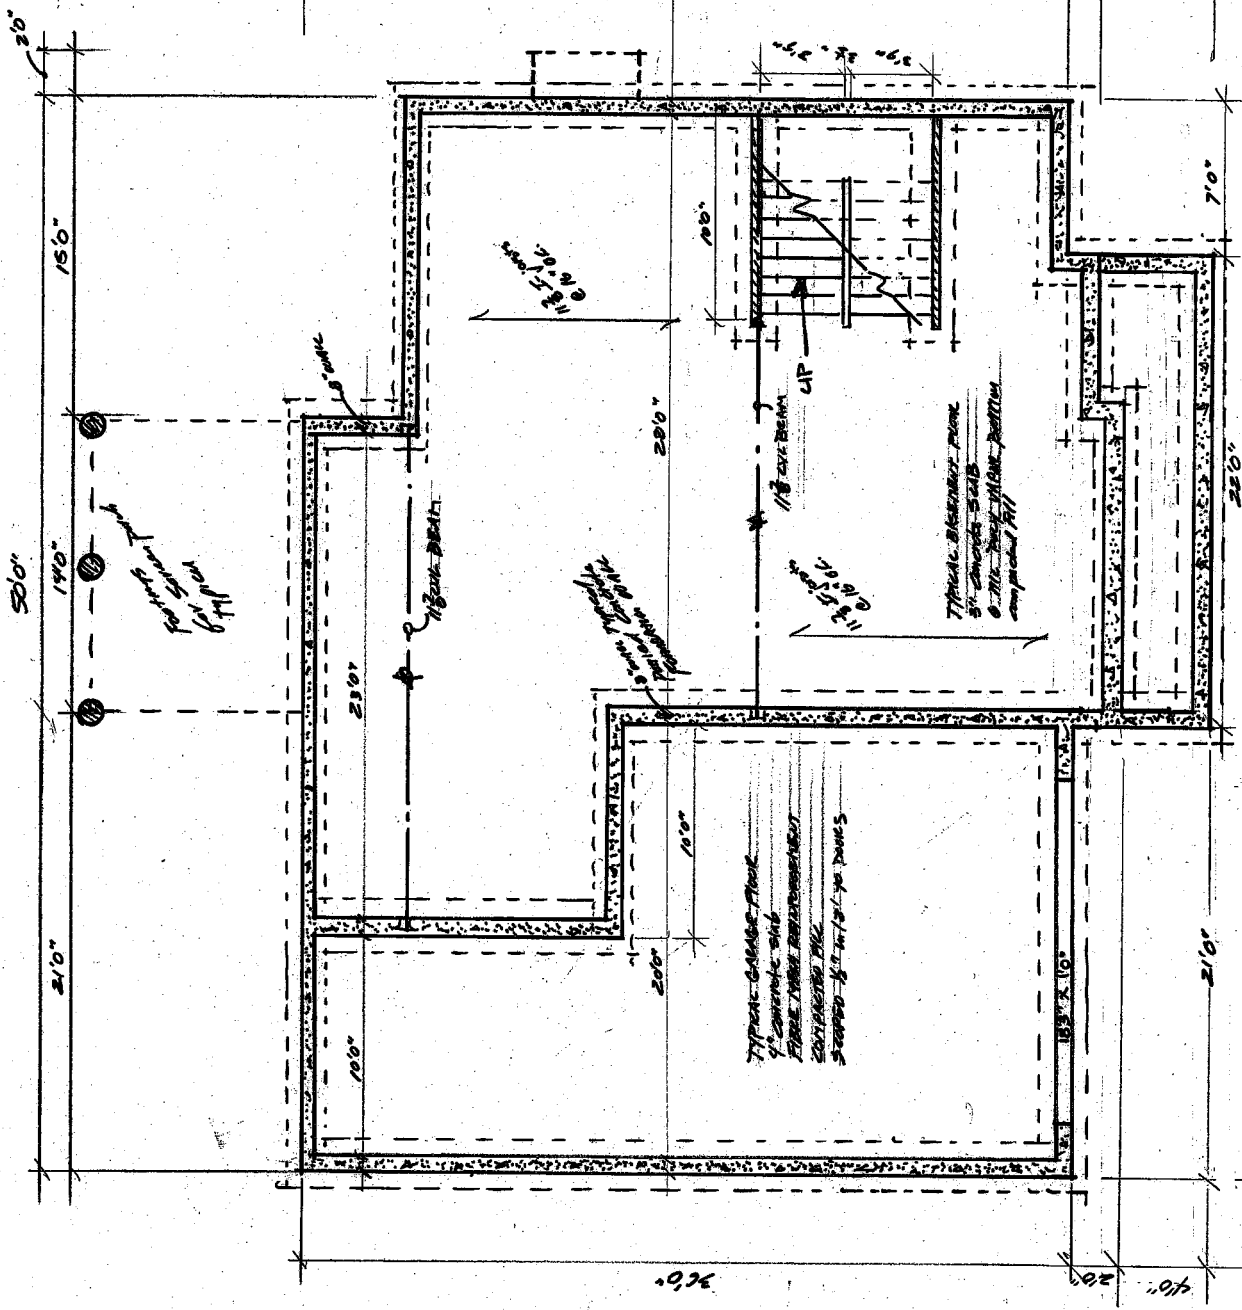

FOUNDATION PLAN

Scale: 1/8"=1'-0"

TYPICAL GARAGE FLOOR
 4" CONCRETE ON
 FIBERGLASS REINFORCED
 POLYESTER FIBER
 SAND AND 1/2" IN. RIGID INSULATION


TYPICAL BLENDED FLOOR
 3" CONCRETE ON
 2" POLYMER MODIFIED PORTLAND
 COMPOUND FILL


FOUNDATION WALL
 6" DIA. REBAR

18" DIA. BEAM


CIP

18" DIA. BEAM
 18" DIA. BEAM

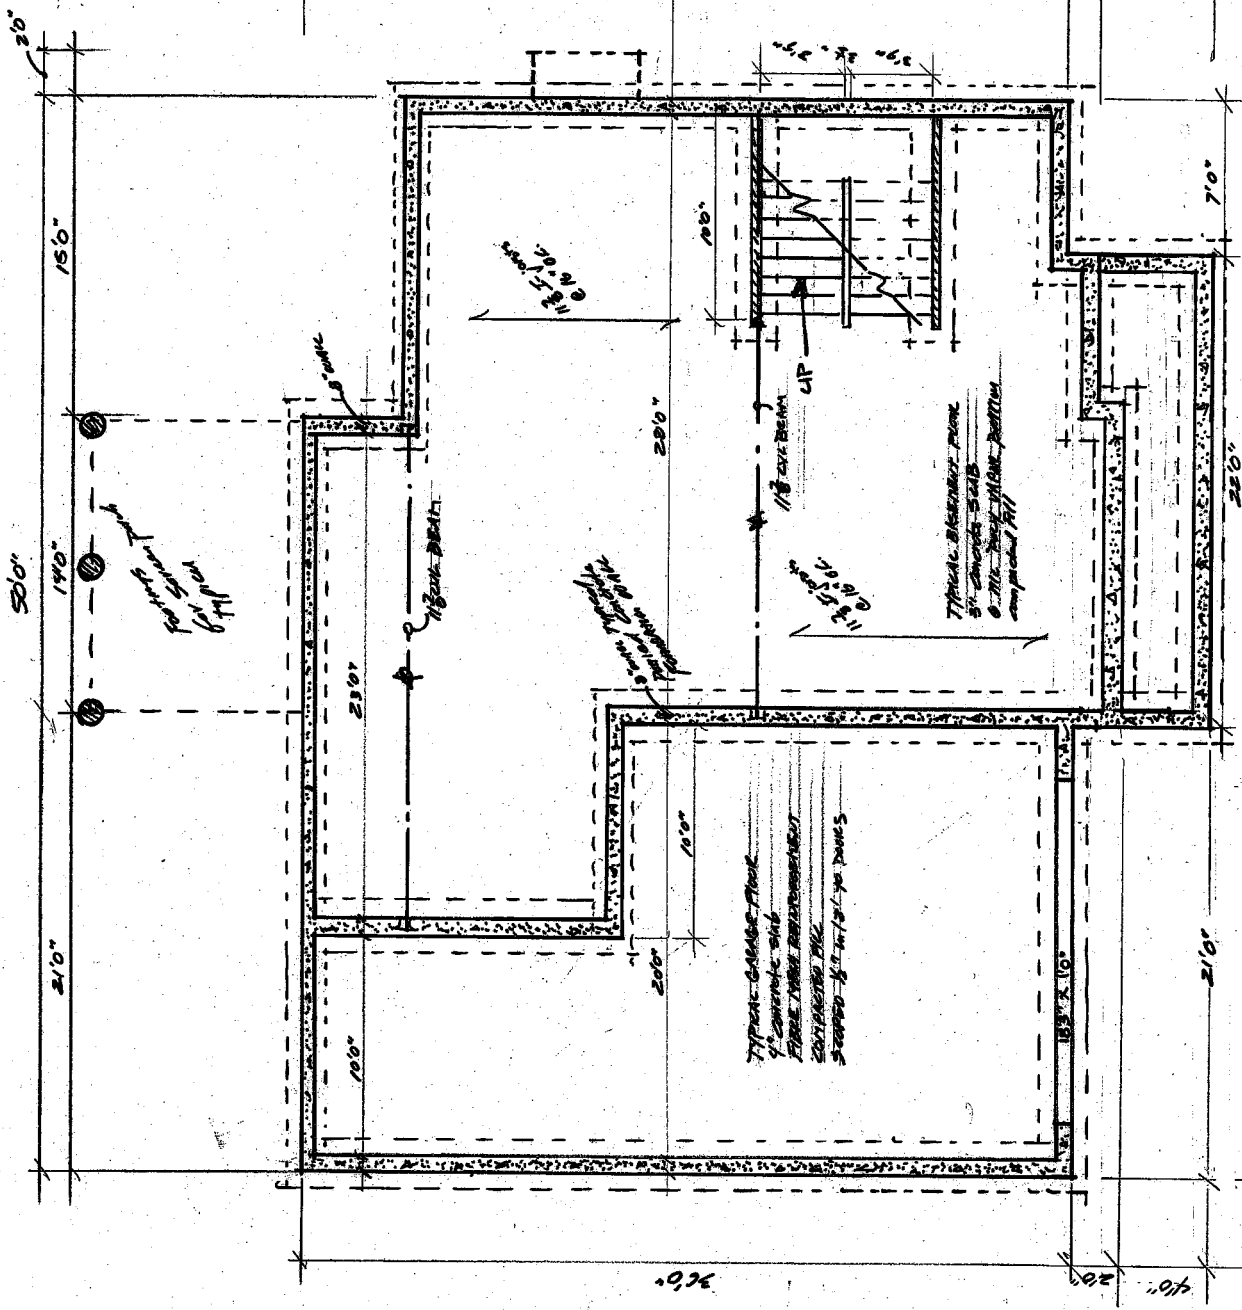


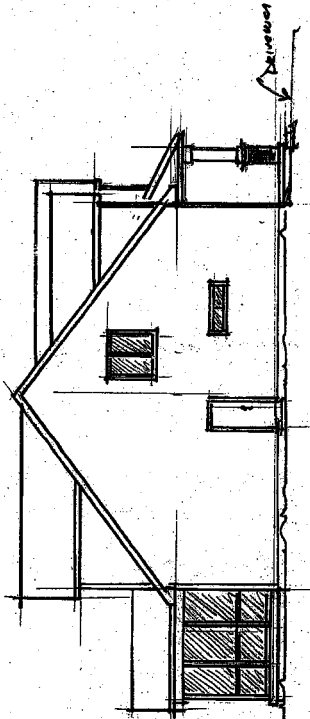


LEFT SIDE ELEVATION
SCALE: 1/8" = 1'-0"

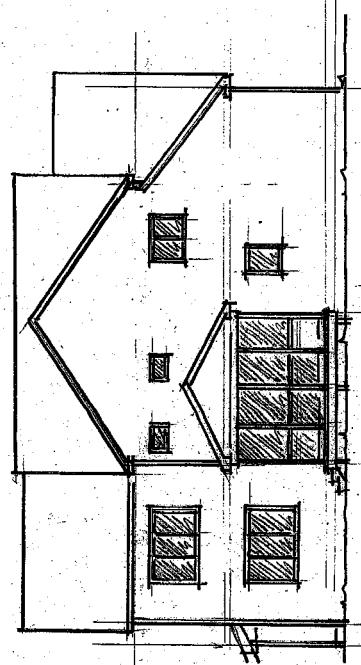

FRONT ELEVATION
SCALE: 1/8" = 1'-0"

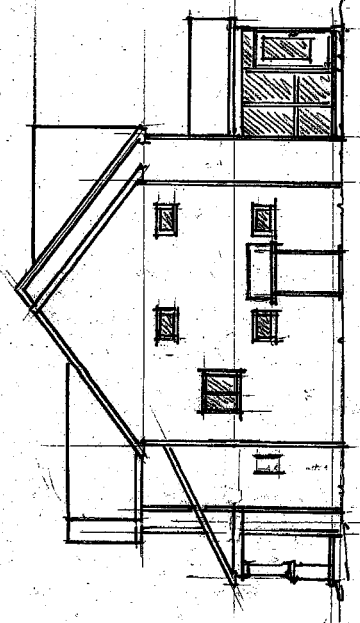

RIGHT SIDE ELEVATION
SCALE: 1/8" = 1'-0"

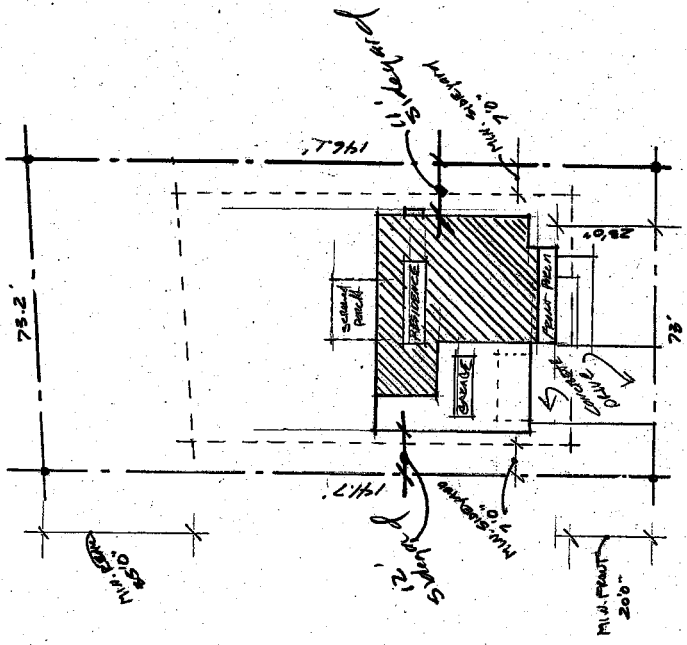

718 CRIBBELL TERRACE
MADISON, WISCONSIN

DATE: 11-20-10

SITE PLAN

418 CRIBBELL TERRACE MADISON, WI	
SCALE:	APPROVED BY:
DATE:	REVISION:
ARCHITECT: CRIBBELL TERRACE HOME INC. 5514 JACOB TERRACE, MADISON, WI 60618-5555 www.cribbellterrace.com	
DRAWING NUMBER 5	