


FRONT ELEVATION

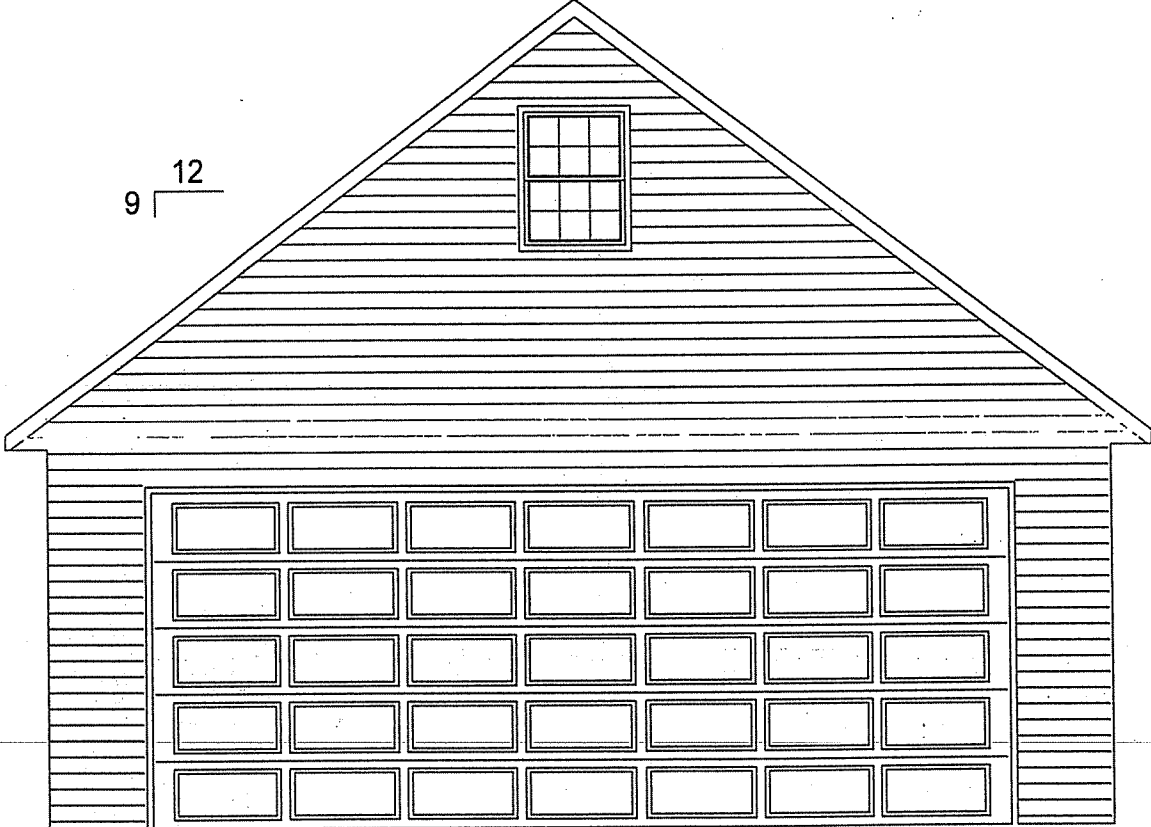


JOHN WIENCEK
541.5 LAKE MENDOTA DR.
MADISON, WI. 53705

BEST BUILT GARAGE BUILDERS
405 BEST BUILT PARKWAY
MARSHALL WI. 53559

DATE 04/24/06

DRAWN BY RT

REAR ELEVATION

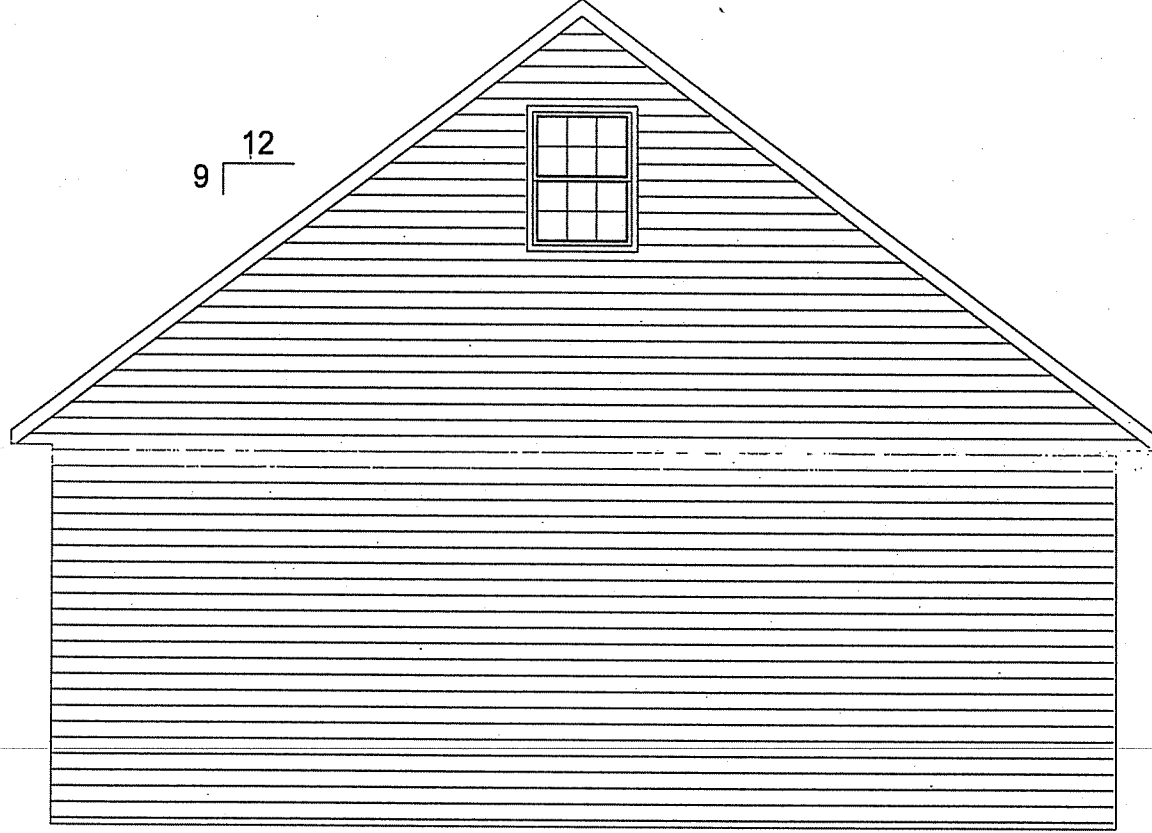


JOHN WIENCEK
5426 LAKE MENDOTA DR.
MADISON, WI. 53705

BEST BUILT GARAGE BUILDERS
405 BEST BUILT PARKWAY
MARSHALL W.I. 53559

DATE 04/24/06

DRAWN BY RT

LEFT ELEVATION

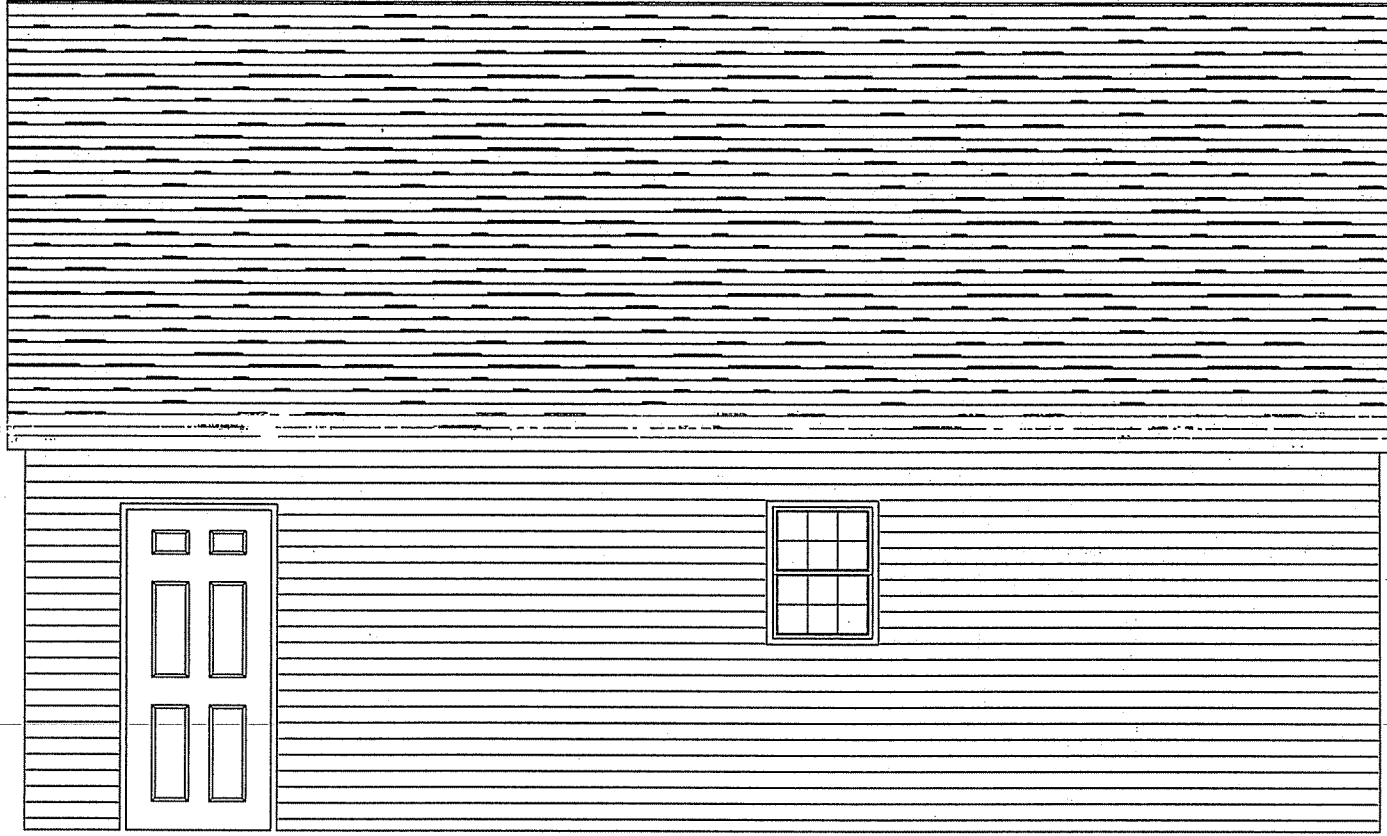

JOHN WIENCEK
5426 LAKE MENDOTA DR.
MADISON, WI. 53705

BEST BUILT GARAGE BUILDERS
405 BEST BUILT PARKWAY
MARSHALL W.I. 53559

DATE 04/24/06

DRAWN BY RT

RIGHT ELEVATION



JOHN WIENCEK
5425 LAKE MENDOTA DR.
MADISON, WI. 53705


BEST BUILT GARAGE BUILDERS
405 BEST BUILT PARKWAY
MARSHALL WI. 53559

DATE 04/24/06

DRAWN BY RT

Wall Section

Scale 1/2"=1'-0"

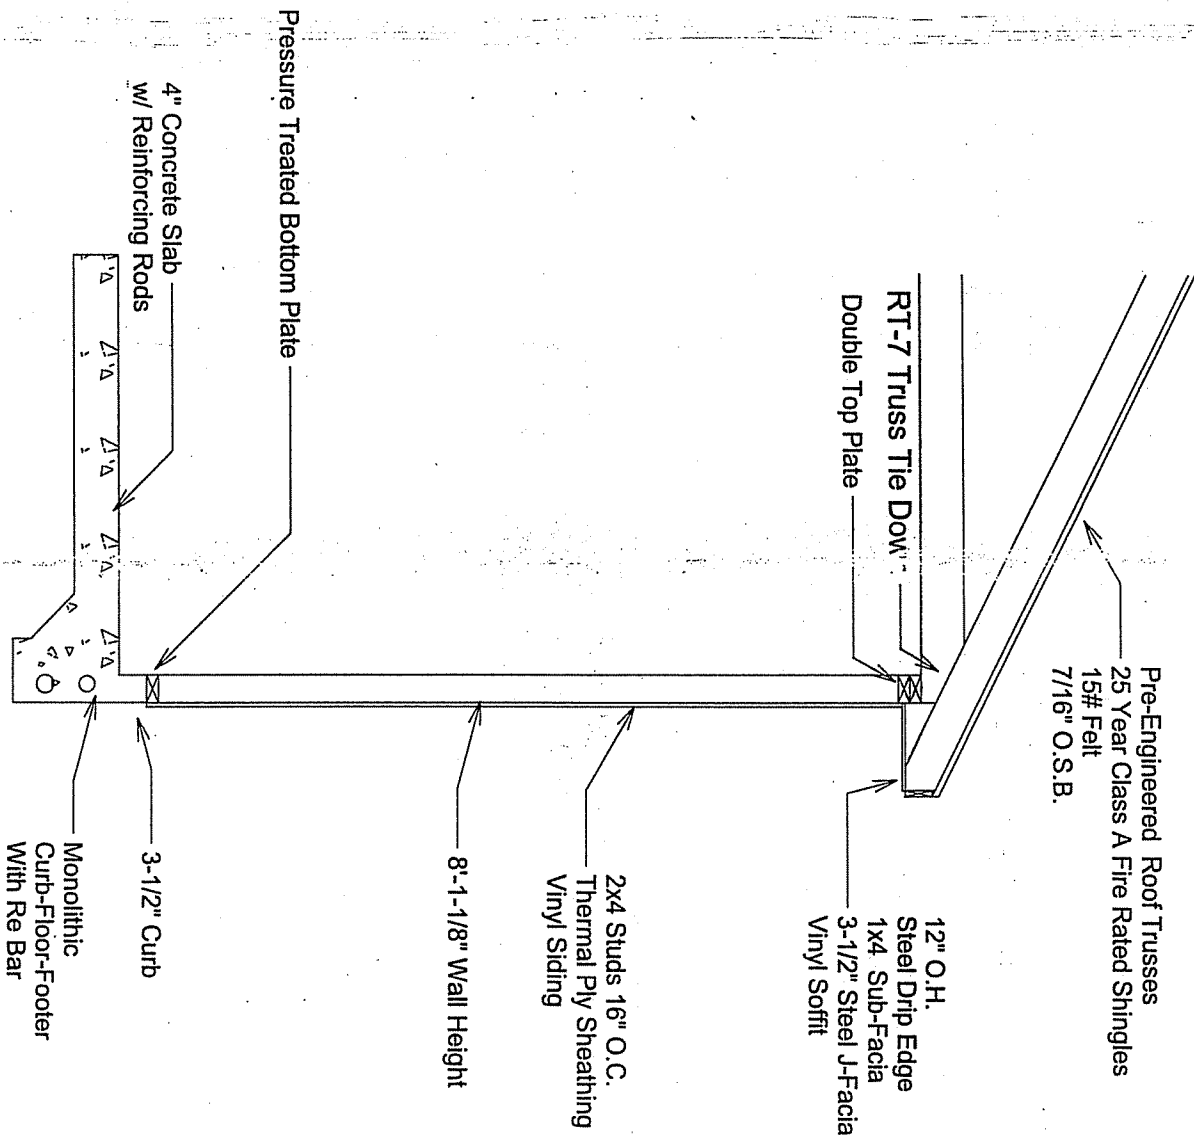


JOHN WIENCEK
 5426 LAKE MENDOTA DR.
 MADISON, WI. 53705

BEST BUILT GARAGE BUILDERS
 405 BEST BUILT PARKWAY
 MARSHALL WI. 53559

DATE 04/24/2006

DRAWN BY RT

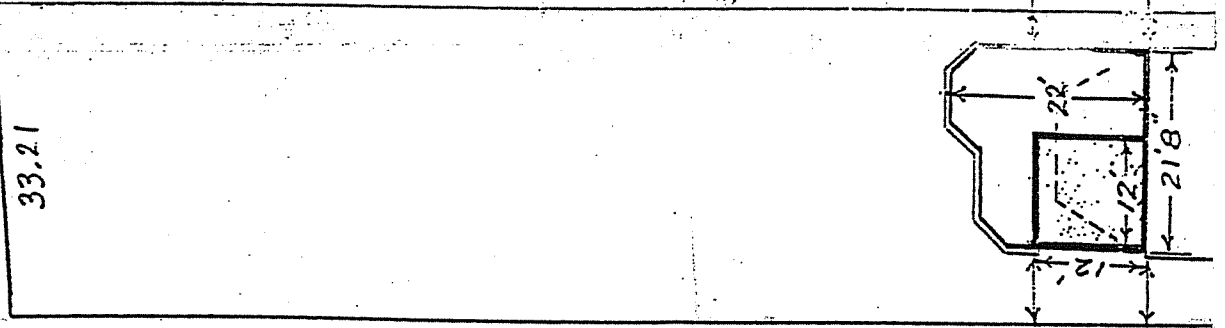

33.21

245.4

243.6

3.54

3.75

7.97

7.43

21.8

22

12