

- ISSUE:
- ◇ CONSTRUCTION SET
 - ◇ PLAN REVIEW SET
 - ◇ BID SET
NOT FOR CONSTRUCTION
 - ◇ PRELIMINARY
NOT FOR CONSTRUCTION
 - ◇ PROGRESS SET
NOT FOR CONSTRUCTION
- PROJECT:

McCaughey RESIDENCE

702 West Shore Drive
Madison, Wisconsin

REVISIONS:


NO.	DATE	DESCRIPTION

DATE: 14 Aug 2013
SCALE: AS SHOWN
PROJECT: K1304
DRAWN BY: DTZ
DRAWING NAME:

SITE PLAN

DRAWING NUMBER:

SP-1.0

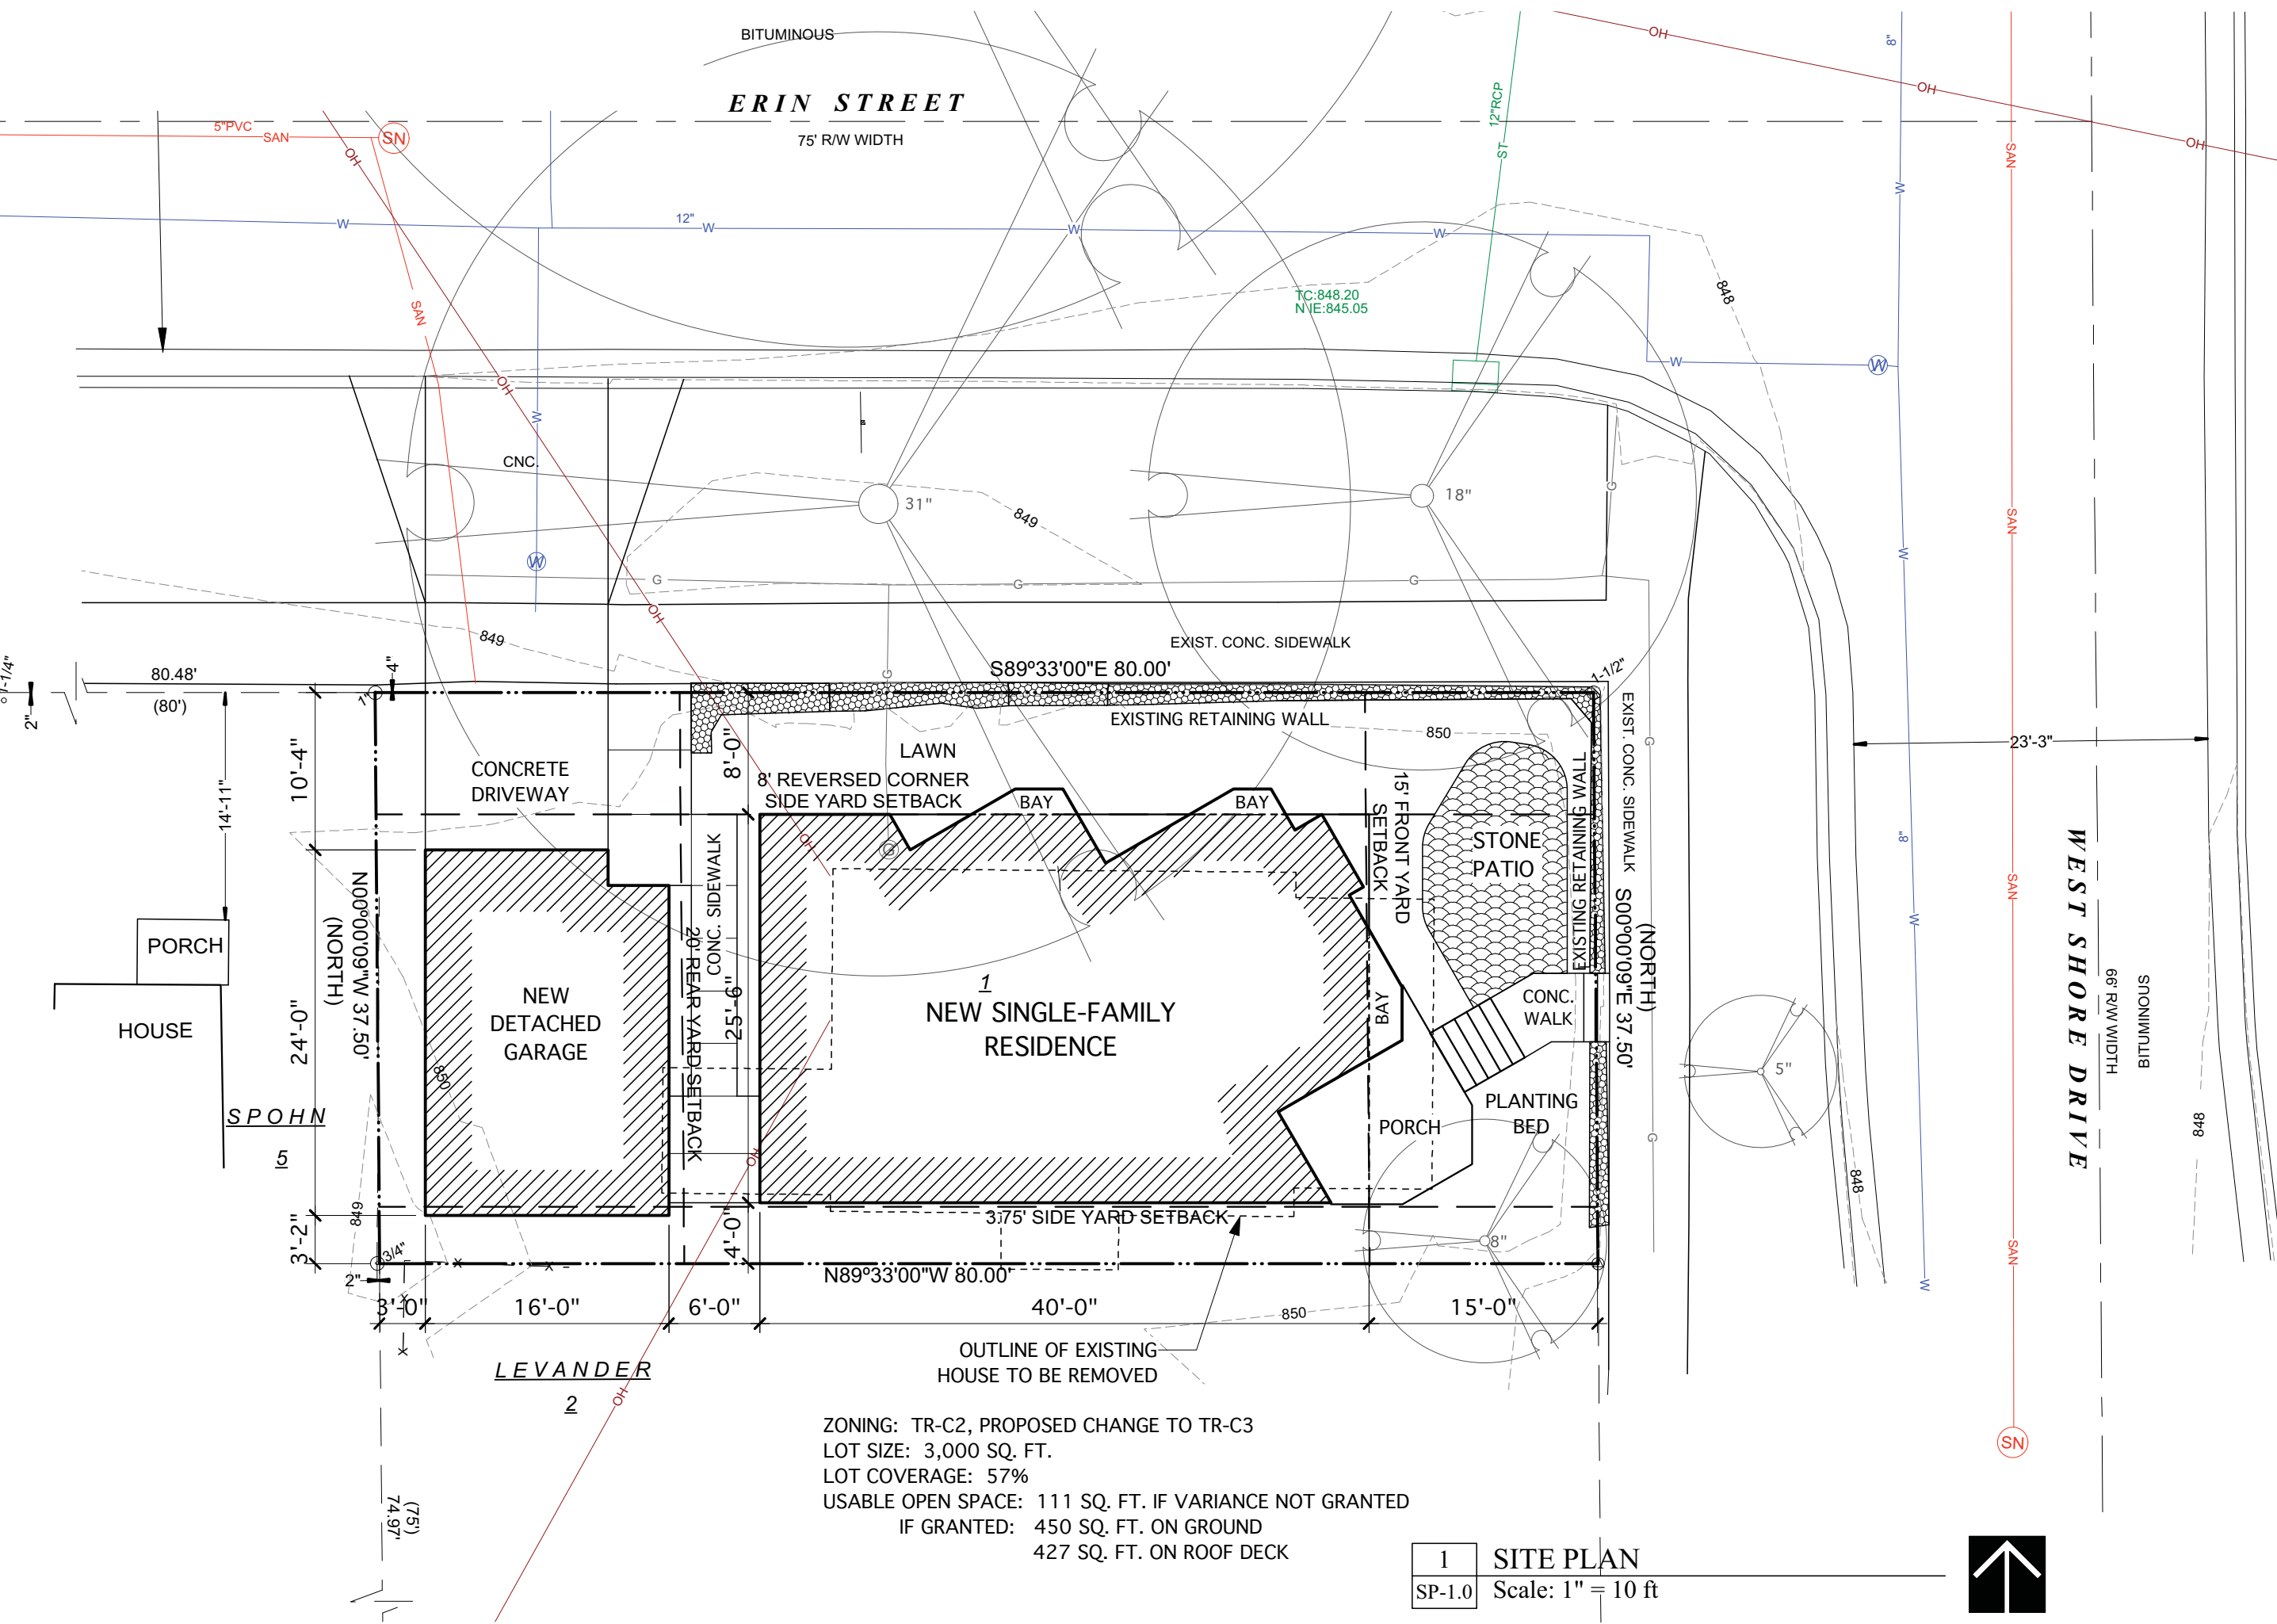

ZONING: TR-C2, PROPOSED CHANGE TO TR-C3
LOT SIZE: 3,000 SQ. FT.
LOT COVERAGE: 57%
USABLE OPEN SPACE: 111 SQ. FT. IF VARIANCE NOT GRANTED
IF GRANTED: 450 SQ. FT. ON GROUND
427 SQ. FT. ON ROOF DECK

1 SITE PLAN
SP-1.0 Scale: 1" = 10 ft





- ISSUE:
- ◇ **CONSTRUCTION SET**
 - ◇ **PLAN REVIEW SET**
 - ◇ **BID SET**
NOT FOR CONSTRUCTION
 - ◇ **PRELIMINARY**
NOT FOR CONSTRUCTION
 - ◇ **PROGRESS SET**
NOT FOR CONSTRUCTION

PROJECT:

McCaughey RESIDENCE

801 Erin Street
 Madison, Wisconsin


REVISIONS:

DATE: 31 JULY 2013
 SCALE: NO SCALE
 PROJECT: K1304
 DRAWN BY: DTZ

DRAWING NAME:
 EXISTING EXTERIOR PHOTOS

DRAWING NUMBER:

X-2.0

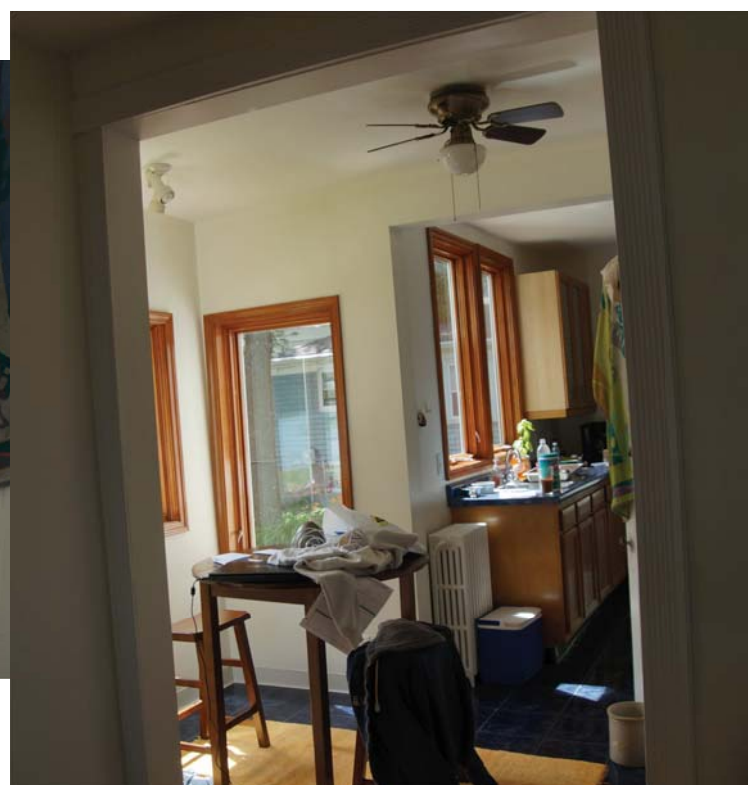

ISSUE:
 ◆ **CONSTRUCTION SET**
 ◆ **PLAN REVIEW SET**
 ◆ **BID SET**
 NOT FOR CONSTRUCTION
 ◆ **PRELIMINARY**
 NOT FOR CONSTRUCTION
 ◆ **PROGRESS SET**
 NOT FOR CONSTRUCTION
 PROJECT:

McCaughey RESIDENCE

801 Erin Street
Madison, Wisconsin

REVISIONS:

DATE: 31 JULY 2013
 SCALE: NO SCALE
 PROJECT: K1304
 DRAWN BY: DTZ

DRAWING NAME:

EXISTING INTERIOR PHOTOS

DRAWING NUMBER:

X-1.0



ISSUE:
 ◆ **CONSTRUCTION SET**
 ◆ **PLAN REVIEW SET**
 ◆ **BID SET**
 NOT FOR CONSTRUCTION
 ◆ **PRELIMINARY**
 NOT FOR CONSTRUCTION
 ◆ **PROGRESS SET**
 NOT FOR CONSTRUCTION

PROJECT:

McCaughey RESIDENCE

801 Erin Street
Madison, Wisconsin


REVISIONS:

DATE: 31 JULY 2013
 SCALE: NO SCALE
 PROJECT: K1304
 DRAWN BY: DTZ

DRAWING NAME:
 EXISTING INTERIOR PHOTOS

DRAWING NUMBER:

X-1.1

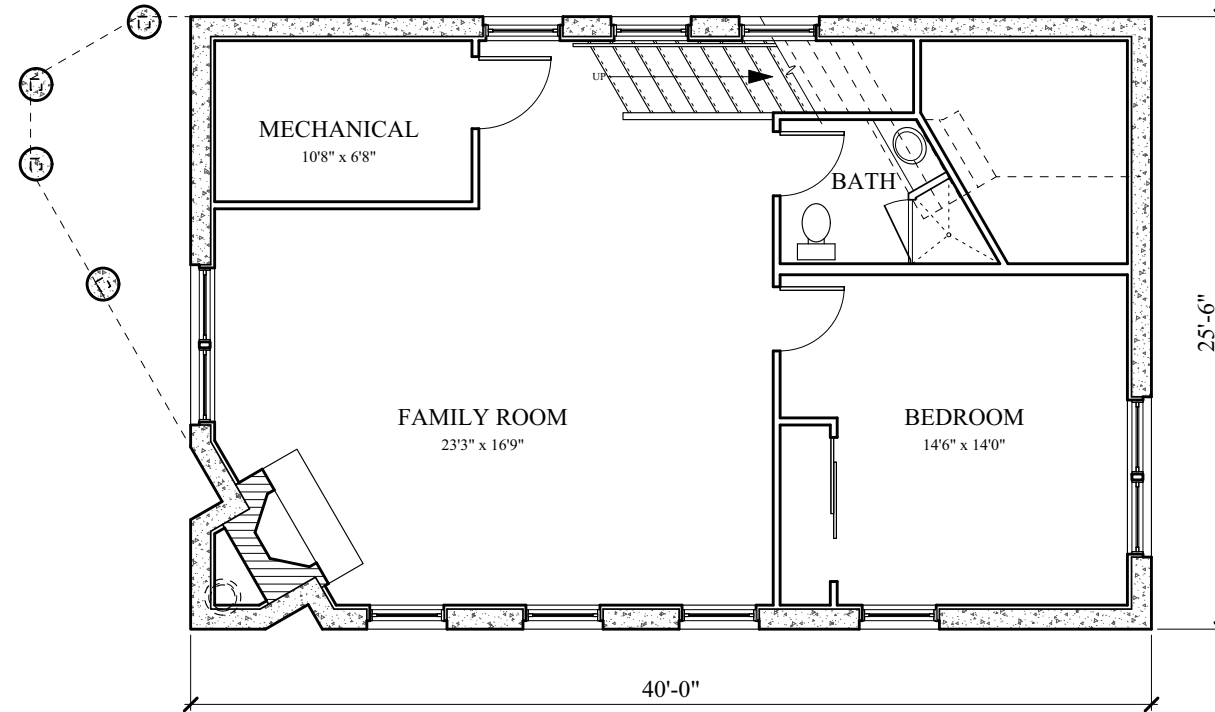

1 BASEMENT PLAN
A-1.0 Scale: 1/8" = 1'-0"

- ISSUE:
- ◇ CONSTRUCTION SET
 - ◇ PLAN REVIEW SET
 - ◇ BID SET
NOT FOR CONSTRUCTION
 - ◇ PRELIMINARY
NOT FOR CONSTRUCTION
 - ◇ PROGRESS SET
NOT FOR CONSTRUCTION

PROJECT:

**McCaughey
RESIDENCE**

702 West Shore Drive
Madison, Wisconsin


REVISIONS:

DATE: 14 Aug 2013
SCALE: AS SHOWN
PROJECT: K1304
DRAWN BY: DTZ

DRAWING NAME:
BASEMENT
PLAN

DRAWING NUMBER:

A-1.0

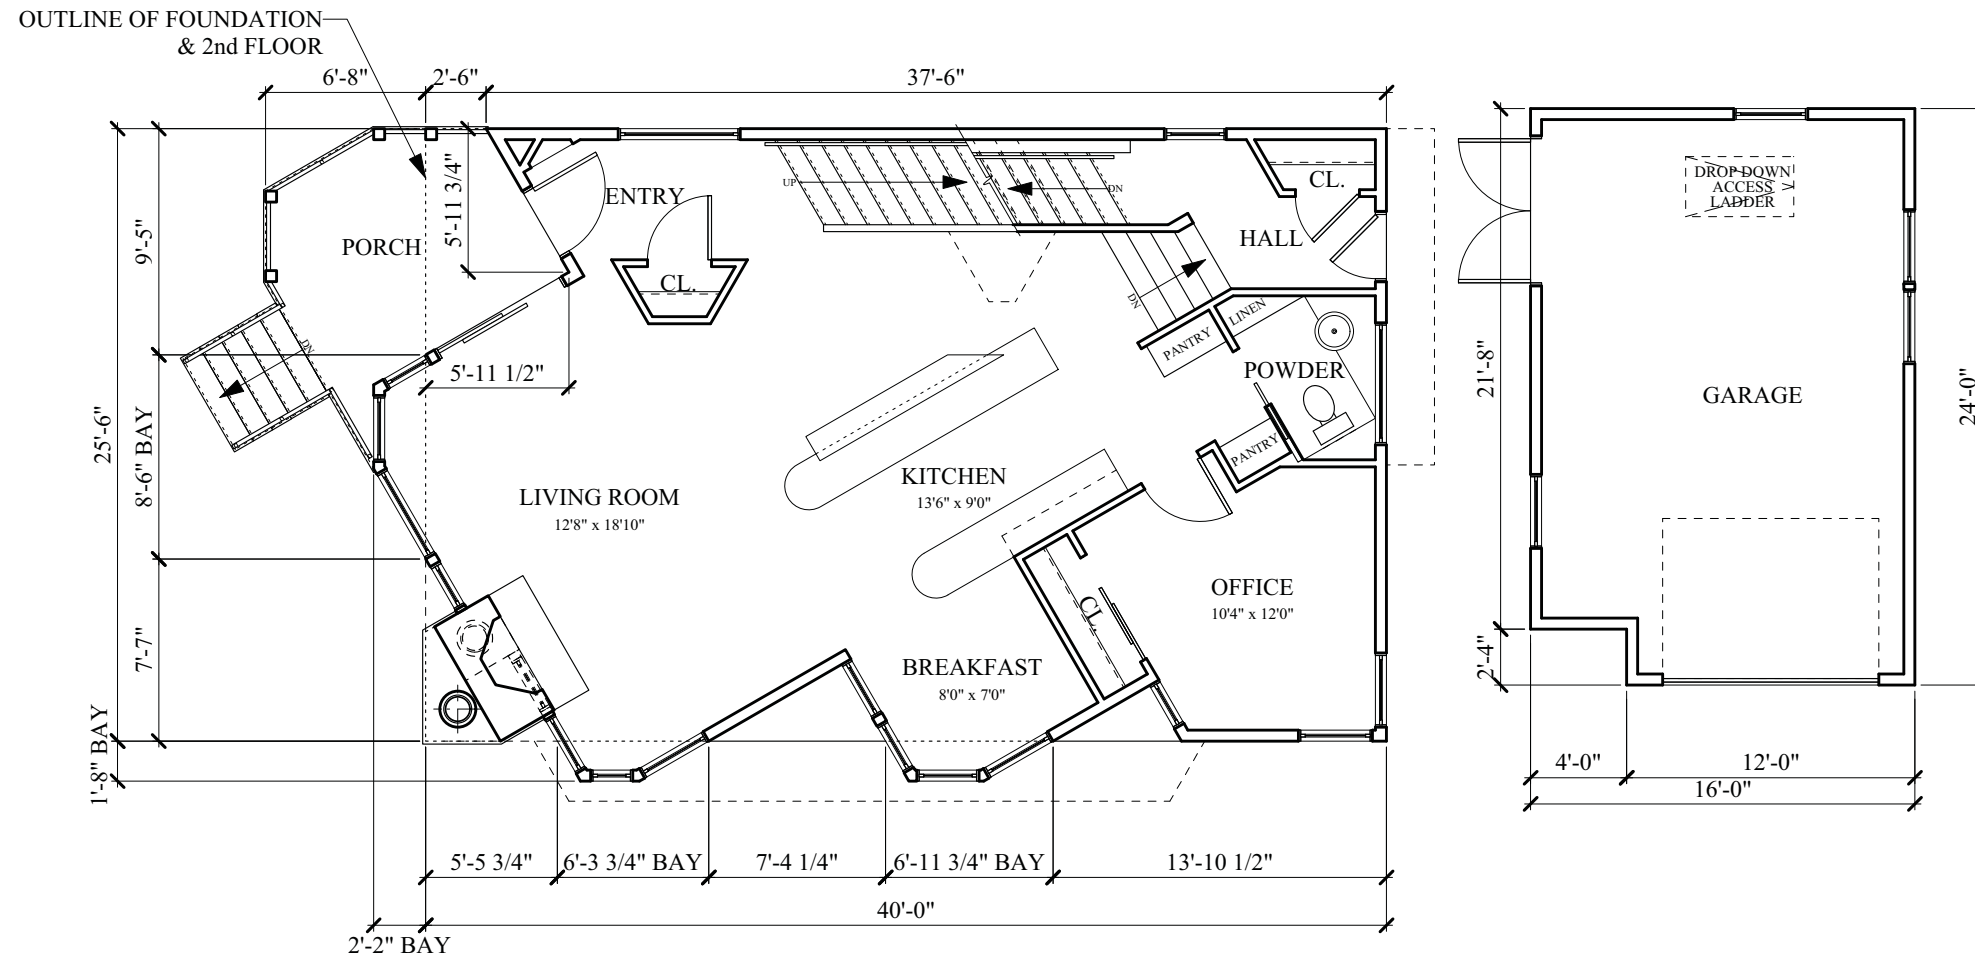

- ISSUE:
- ◇ CONSTRUCTION SET
 - ◇ PLAN REVIEW SET
 - ◇ BID SET
NOT FOR CONSTRUCTION
 - ◇ PRELIMINARY
NOT FOR CONSTRUCTION
 - ◇ PROGRESS SET
NOT FOR CONSTRUCTION
- PROJECT:

**McCaughy
RESIDENCE**

702 West Shore Drive
Madison, Wisconsin

REVISIONS:


DATE: 14 Aug 2013
SCALE: AS SHOWN
PROJECT: K1304
DRAWN BY: DTZ

DRAWING NAME:
FIRST FLOOR
PLAN

DRAWING NUMBER:

A-1.1

1 FIRST FLOOR PLAN
A-1.1 Scale: 1/8" = 1'-0"

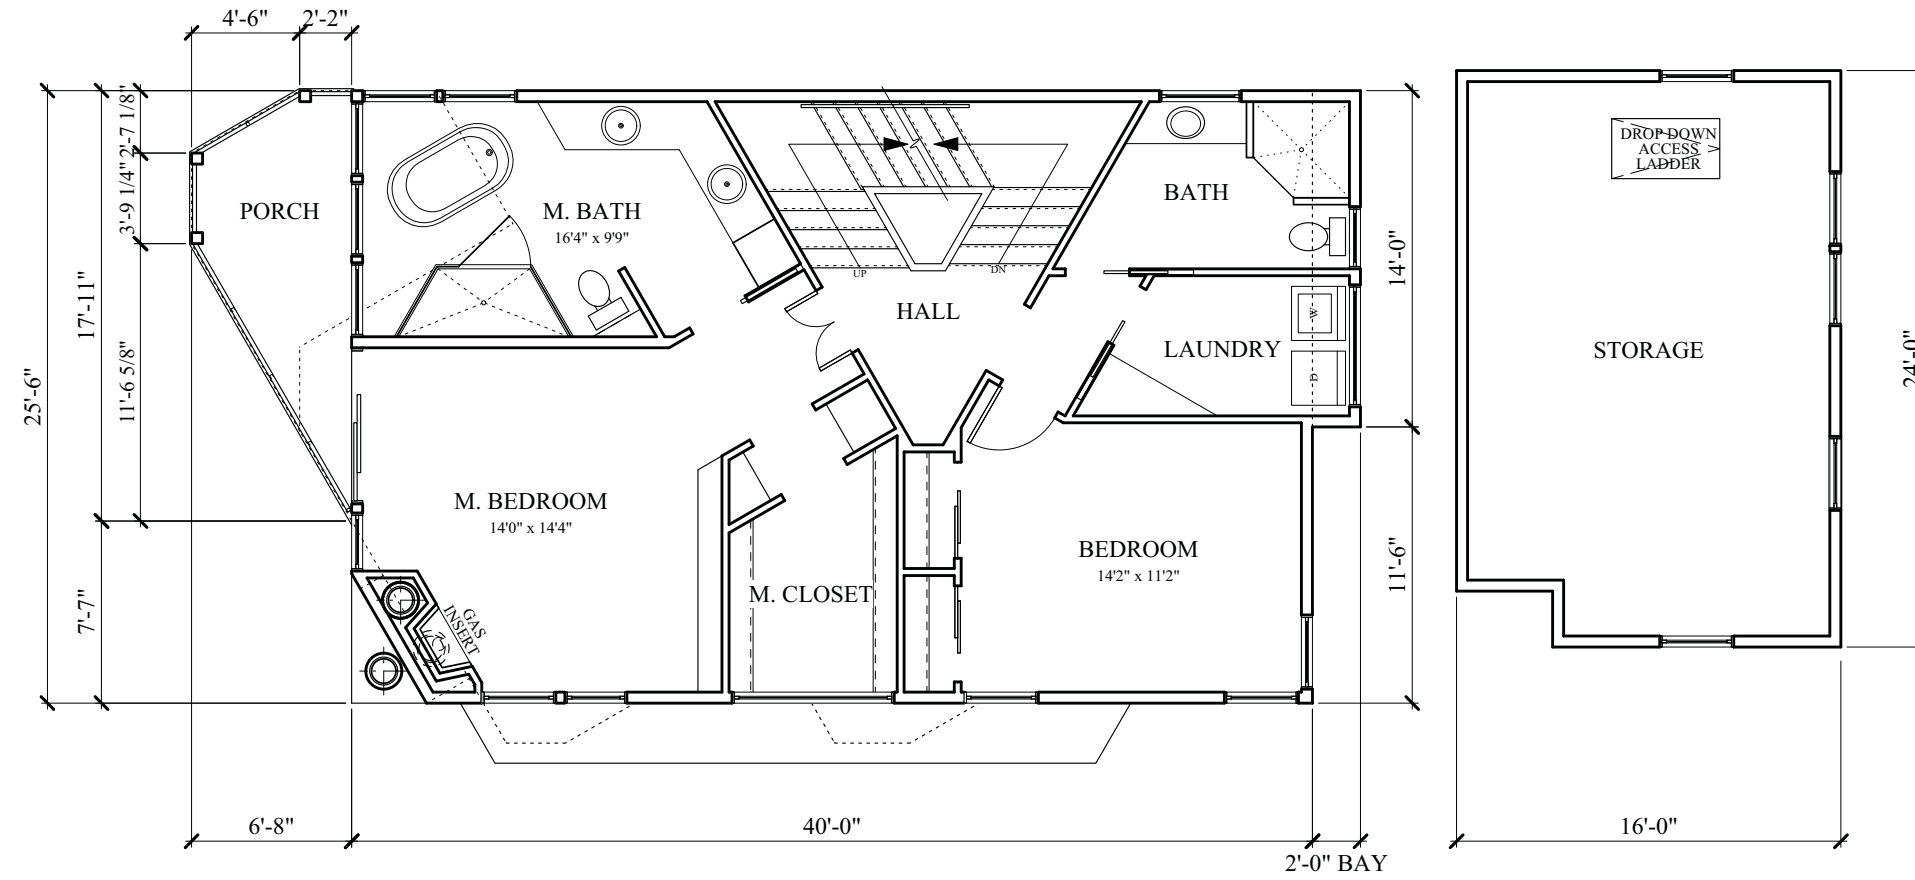

1 SECOND FLOOR PLAN
A-1.2 Scale: 1/8" = 1'-0"

- ISSUE:
- ◇ CONSTRUCTION SET
 - ◇ PLAN REVIEW SET
 - ◇ BID SET
NOT FOR CONSTRUCTION
 - ◇ PRELIMINARY
NOT FOR CONSTRUCTION
 - ◇ PROGRESS SET
NOT FOR CONSTRUCTION
- PROJECT:

McCaughey RESIDENCE

702 West Shore Drive
Madison, Wisconsin


REVISIONS:

DATE: 14 Aug 2013
SCALE: AS SHOWN
PROJECT: K1304
DRAWN BY: DTZ

DRAWING NAME:
SECOND FLOOR PLAN

DRAWING NUMBER:

A-1.2

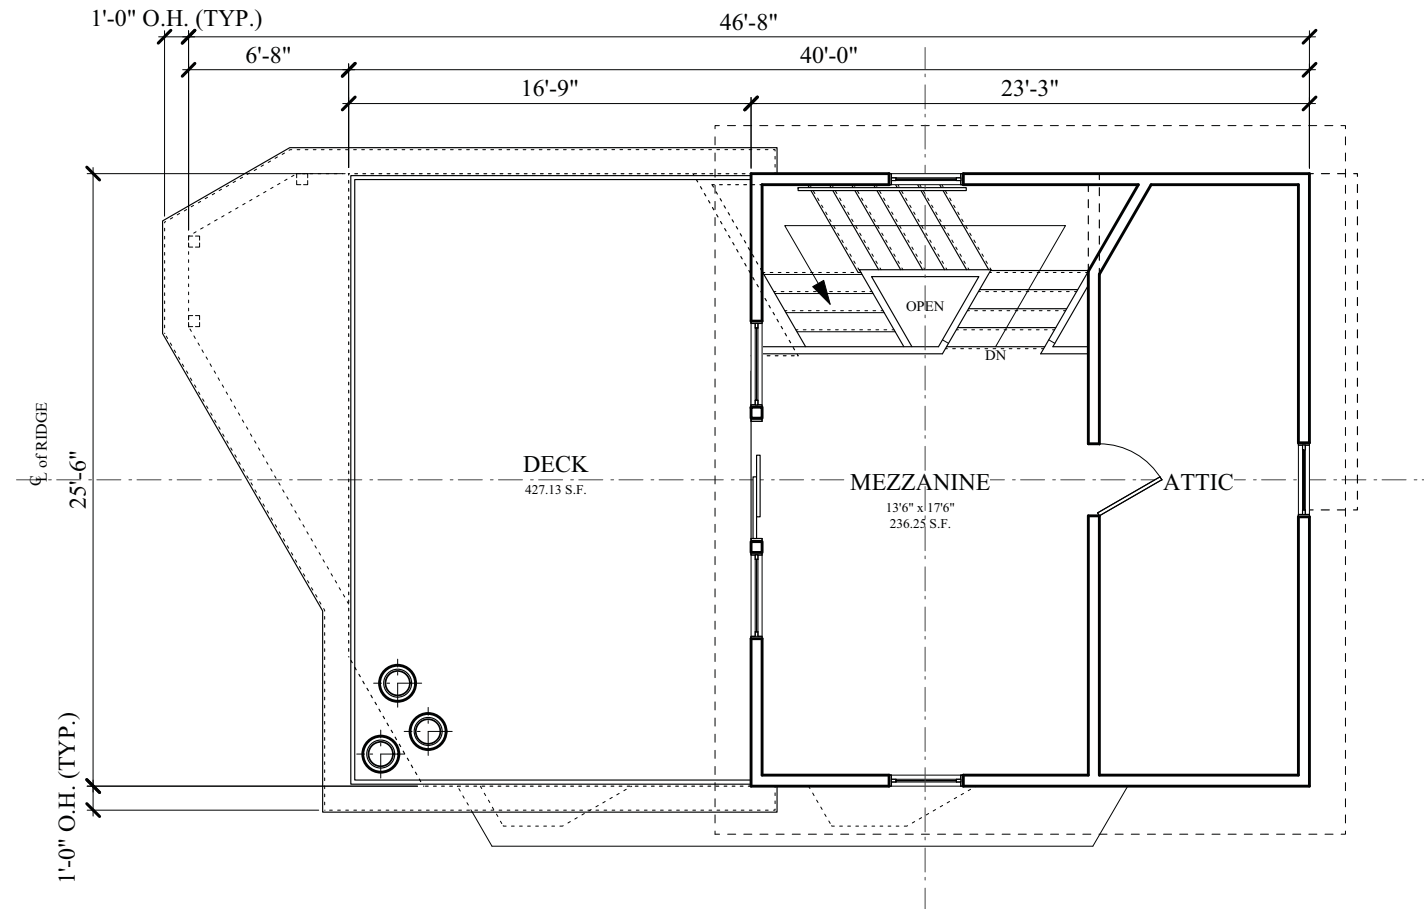

1 MEZZANINE/ATTIC FLOOR PLAN
A-1.3 Scale: 1/8" = 1'-0"

- ISSUE:
- ◇ CONSTRUCTION SET
 - ◇ PLAN REVIEW SET
 - ◇ BID SET
NOT FOR CONSTRUCTION
 - ◇ PRELIMINARY
NOT FOR CONSTRUCTION
 - ◇ PROGRESS SET
NOT FOR CONSTRUCTION

PROJECT:

**McCaughey
RESIDENCE**

702 West Shore Drive
Madison, Wisconsin


REVISIONS:

DATE: 14 Aug 2013
SCALE: AS SHOWN
PROJECT: K1304
DRAWN BY: DTZ

DRAWING NAME:
MEZZANINE /
ATTIC FLOOR
PLAN

DRAWING NUMBER:

A-1.3

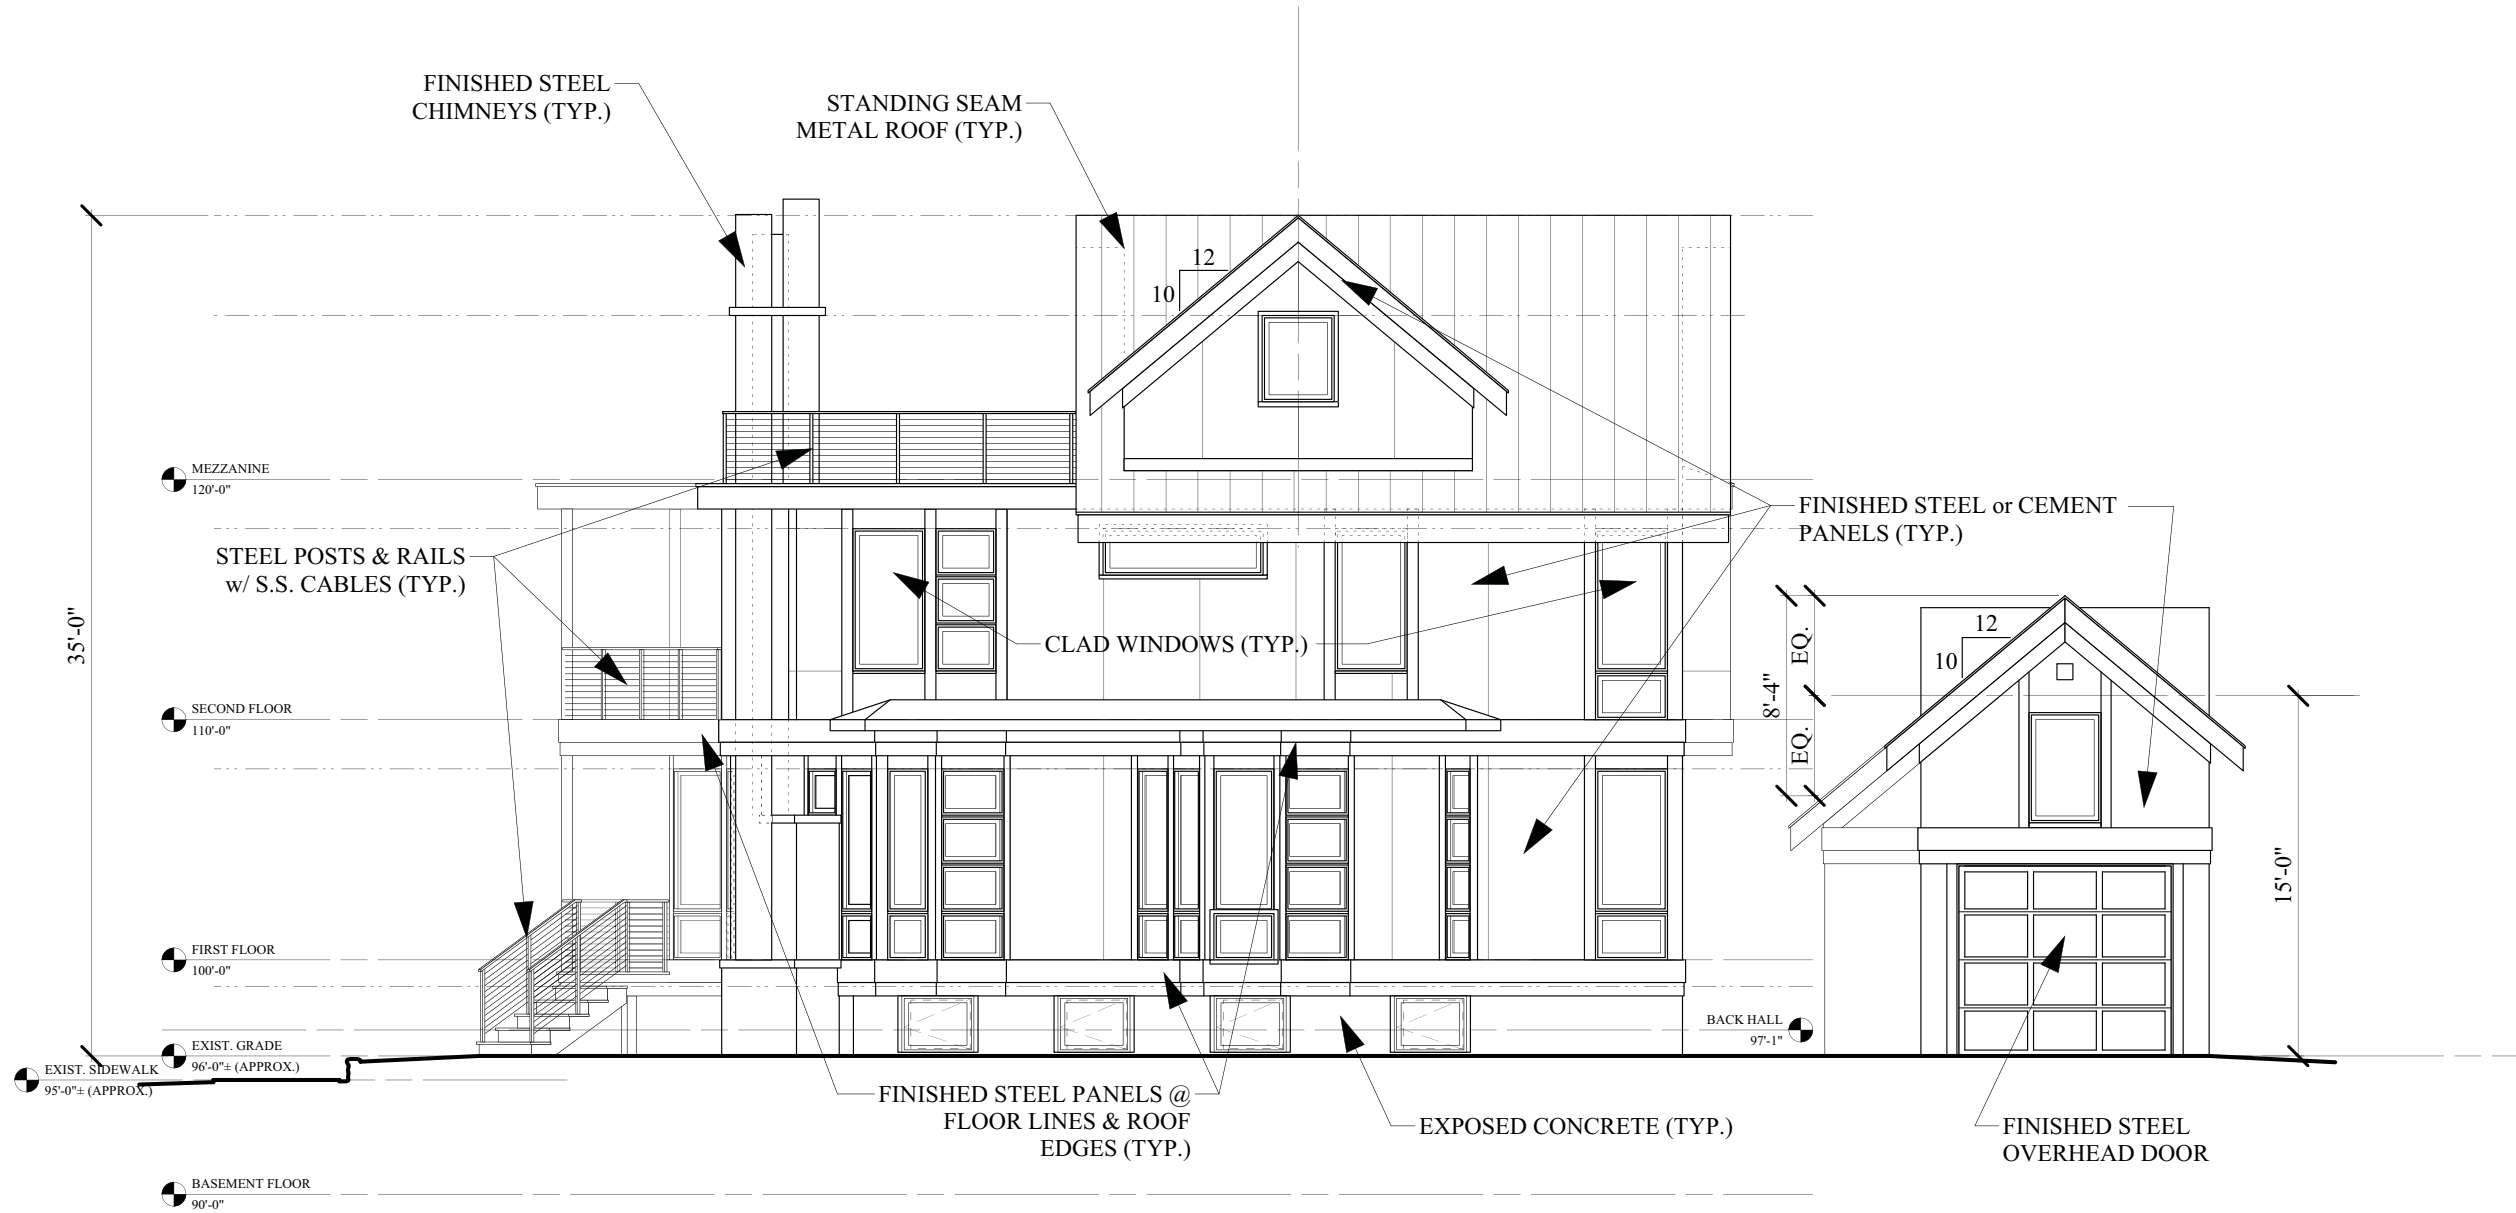

- ISSUE:
- ◇ CONSTRUCTION SET
 - ◇ PLAN REVIEW SET
 - ◇ BID SET
NOT FOR CONSTRUCTION
 - ◇ PRELIMINARY
NOT FOR CONSTRUCTION
 - ◇ PROGRESS SET
NOT FOR CONSTRUCTION
- PROJECT:

McCaughey RESIDENCE

702 West Shore Drive
Madison, Wisconsin

REVISIONS:

NO.	DATE	DESCRIPTION

DATE: 14 Aug 2013
SCALE: AS SHOWN
PROJECT: K1304
DRAWN BY: DTZ

DRAWING NAME:
EXTERIOR ELEVATIONS

DRAWING NUMBER:

A-2.0

1 NORTH ELEVATION
A-2.0 Scale: 1/8" = 1'-0"



2 WEST ELEVATION
A-2.1 Scale: 1/8" = 1'-0"

1 EAST ELEVATION
A-2.1 Scale: 1/8" = 1'-0"

- ISSUE:
- ◇ **CONSTRUCTION SET**
 - ◇ **PLAN REVIEW SET**
 - ◇ **BID SET**
NOT FOR CONSTRUCTION
 - ◇ **PRELIMINARY**
NOT FOR CONSTRUCTION
 - ◇ **PROGRESS SET**
NOT FOR CONSTRUCTION
- PROJECT:

McCaughey RESIDENCE

703 West Shore Drive
Madison, Wisconsin

REVISIONS:

NO.	DATE	DESCRIPTION

DATE: 14 Aug 2013
SCALE: AS SHOWN
PROJECT: K1304
DRAWN BY: DTZ

DRAWING NAME:
EXTERIOR ELEVATIONS

DRAWING NUMBER:

A-2.1



- ISSUE:
- ◇ **CONSTRUCTION SET**
 - ◇ **PLAN REVIEW SET**
 - ◇ **BID SET**
NOT FOR CONSTRUCTION
 - ◇ **PRELIMINARY**
NOT FOR CONSTRUCTION
 - ◇ **PROGRESS SET**
NOT FOR CONSTRUCTION

PROJECT:

McCaughey RESIDENCE

702 West Shore Drive
Madison, Wisconsin

REVISIONS:

NO.	DESCRIPTION

DATE: 14 Aug 2013

SCALE: AS SHOWN

PROJECT: K1304

DRAWN BY: DTZ

DRAWING NAME:

EXTERIOR ELEVATIONS

DRAWING NUMBER:

A-2.2

1 SOUTH ELEVATION
A-2.2 Scale: 1/8" = 1'-0"