

Madison, Wisconsin

CITY OF MADISON

CITY ENGINEERING DIVISION
DEPARTMENT OF PUBLIC WORKS

PLAN OF PROPOSED IMPROVEMENT

PUBLIC IMPROVEMENT DESIGN
APPROVED BY:

 7/21/14

City Engineer

Date

INDEX OF SHEETS


SHEET NO.	TITLE
SHEET NO. 1	PLANTING SCHEDULE
SHEET NO. 2	PLANTING SCHEDULE
SHEET NO. 3	PLANTING LOCATION BY PAGE NUMBERS
SHEETS NO. 113 THRU 123	LANDSCAPE PLACEMENT PLANS

EAST WASHINGTON AVENUE MEDIAN REPLANTING - 2014 BLAIR STREET TO FIRST STREET



PROJECT NO. 53W1814

CONTRACT NO. 7348

CONVENTIONAL SIGNS	
	
GAS	— G —
STORM SEWER	— ST —
SANITARY SEWER	— SAN —
WATER	— W —
OVERHEAD ELECTRIC	— OH —
POWER POLE	
ADA COMPLIANT RAMP W/ DETECTABLE WARNING FIELD	
COMBUSTIBLE FLUIDS	

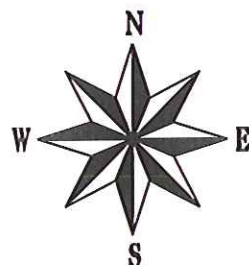

PROJECT
LIMITS

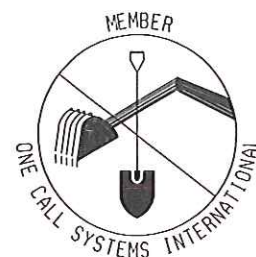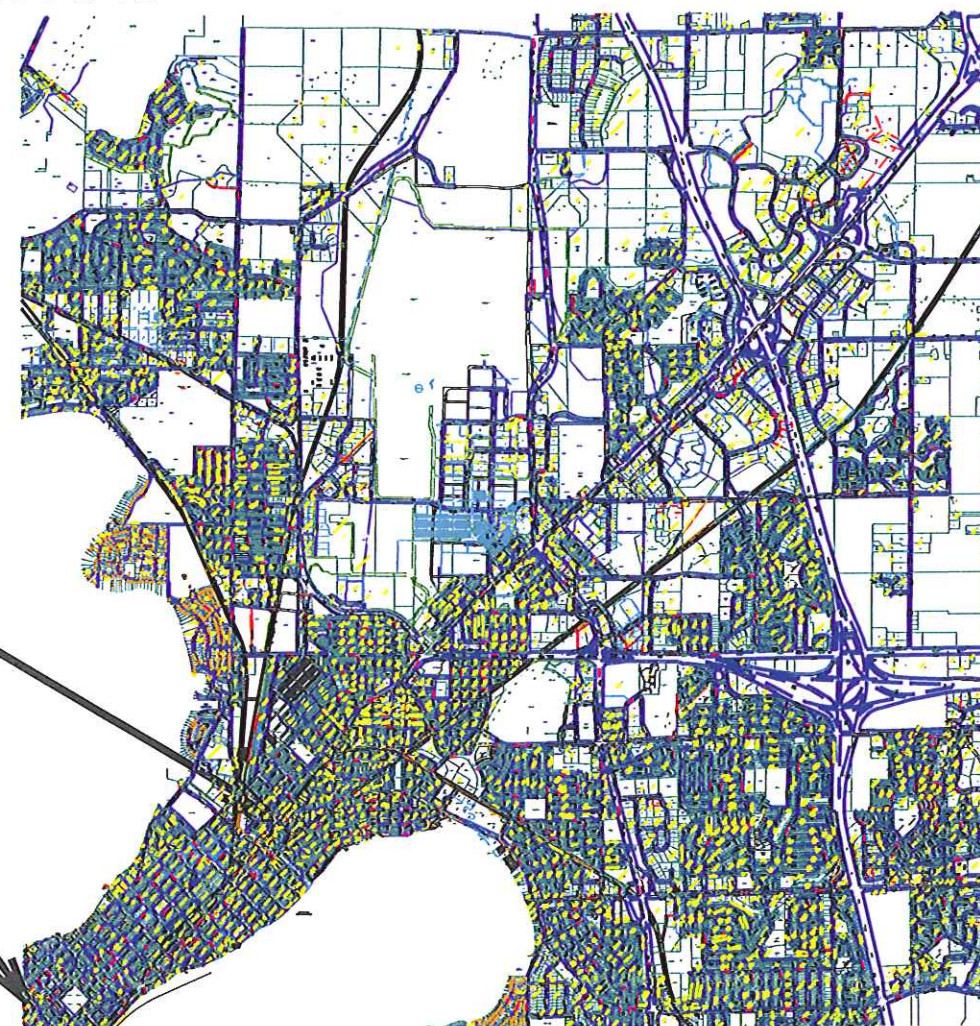

TO OBTAIN LOCATION OF
PARTICIPANTS' UNDERGROUND
FACILITIES BEFORE YOU
DIG IN WISCONSIN

CALL DIGGERS HOTLINE
811

or 1-800-242-8511

TOLL FREE

FAX-A-LOCATE 1-800-338-3860

TDD (FOR HEARING IMPAIRED) 1-800-542-2289

WIS. STATUTE 182.0175 (1974)
REQUIRES MIN. OF 3 WORK DAY
NOTICE BEFORE YOU EXCAVATE

NOTE:
EXISTING UTILITIES SHOWN IN PLAN AND PROFILE ARE INDICATED
IN ACCORDANCE WITH AVAILABLE RECORDS. OTHER UTILITIES MAY
ALSO BE PRESENT. THE CONTRACTOR SHALL BE RESPONSIBLE FOR
OBTAINING EXACT LOCATIONS AND ELEVATIONS OF ALL UTILITIES,
INCLUDING SEWER AND WATER FROM THE OWNERS OF THE
RESPECTIVE UTILITIES. ALL UTILITY OWNERS SHALL BE NOTIFIED
BY THE CONTRACTOR 72 HOURS PRIOR TO EXCAVATION.

[illegible]

Plant (1) Japanese Ivory Silk Lilac
Plant (1) Espresso Kentucky Coffeetree

8 Knock-out Roses
18 Blue False Indigo

84 Summer Wine Daylilies
106 Six Hill Giant Catmint

25 Karl Foerster Reed Grass
76 Purple Dome Aster
94 Six Hill Giant Catmint
50 Summer Wine Day lilies

25 Stella d ore DayLilies



PLANT KEY

SYM.	ABBR.	COMMON NAME
DECIDUOUS TREES		
TA	PM	AMERICAN SENTRY LINDEN
PC	FE	AMUR CHOKECHERRY
SR	UHN	CLEVELAND SELECT PEAR
MA	MA	EMPIRE ASH
TR	AF	IVORY SILK LILAC
AF	FP	NEW HORIZON ELM
FP	CP	PINK SPIRE CRABAPPLE
CP		REDMOND LINDEN
		SIENNA FREEMAN MAPLE
		SUMMIT ASH
		WASHINGTON HAWTHORN
DECIDUOUS SHRUBS		
BT	DS	CRIMSON PYGMY BARBERRY
SB	SJL	DWARF BUSH HONEYSUCKLE
		LIMEMOUND SPIREA
		LITTLE PRINCESS SPIREA
LOW EVERGREENS		
JCB	JS	BLUE PACIFIC JUNIPER
JH		CALGARY CARPET JUNIPER
		WISCONSIN JUNIPER
PERENNIALS, GRASSES AND GROUNDCOVERS		
GS	ANA	ALBUM GERANIUM
ANA	SSA	ALERT NEW YORK ASTER
SSA	BA	AUTUMN JOY SEDUM
BA	FG	BLUE FALSE INDIGO
FG	PS	BLUE FESCUE
PS	SSD	CREeping PHLOX
SSD	CA	DRAGON'S BLOOD SEDUM
CA	PA	KARL FOERSTER REED GRASS
PA	AN	LONGIN RUSSIAN SAGE
AN	HSD	PURPLE DOME ASTER
HSD	HSW	STELLA D' ORO DAYLILIES
HSW	CV	SUMMER WINE DAYLILIES
CV		THREAD-LEAF TICKSEED

LEGEND

- ARCHITECTURAL CONCRETE PAVEMENT
- COLORLED CONCRETE CROSSWALK
- LAWN
- TRASH RECEPTACLE
- REMOVE EXISTING TREE/BUSH



ELEVATIONS ON - 1, 2, 3, 4, 5, 6, 7, 8, 9, 10, 11, 12, 13, 14, 15, 16, 17, 18, 19, 20, 21, 22, 23, 24, 25, 26, 27, 28, 29, 30, 31, 32, 33, 34, 35, 36, 37, 38, 39, 40, 41, 42, 43, 44, 45, 46, 47, 48, 49, 50, 51, 52, 53, 54, 55, 57, 58, 59, 60, 62, 63

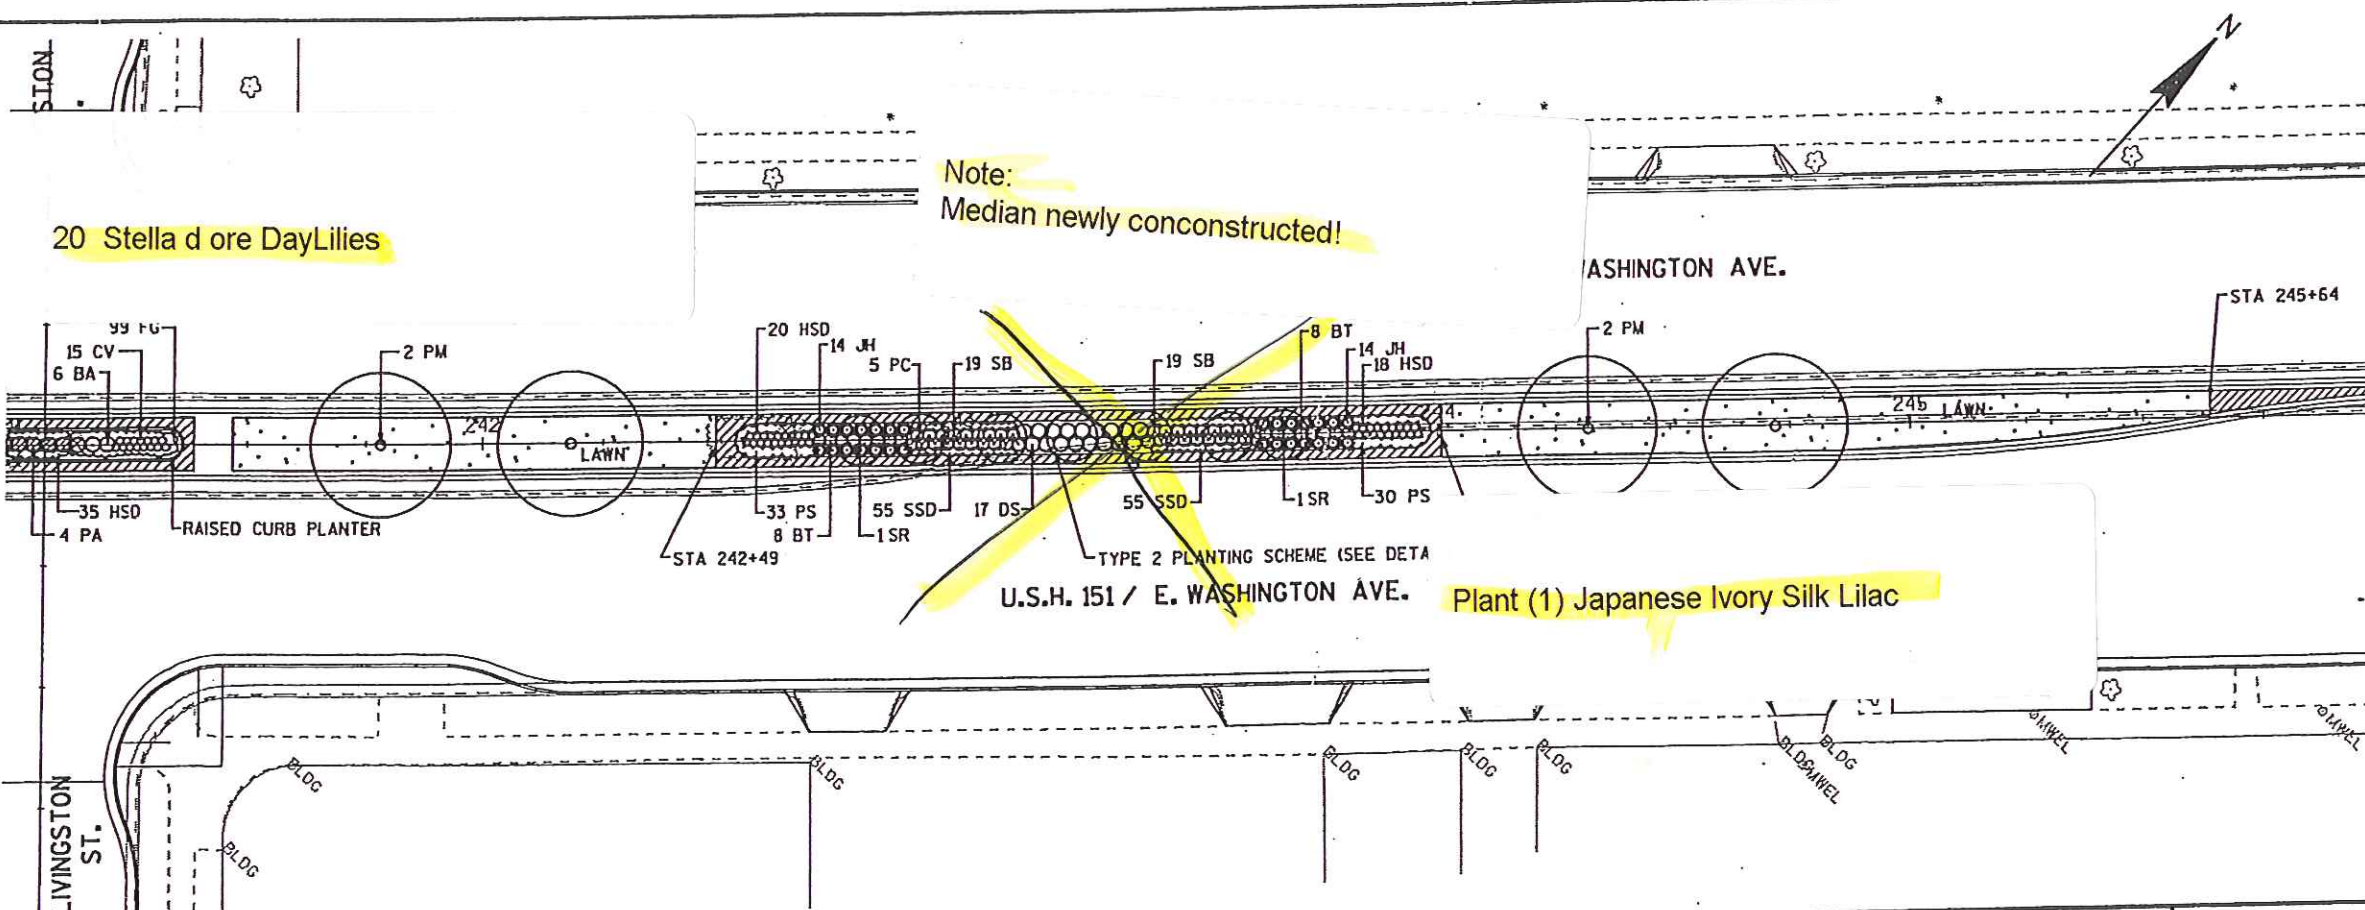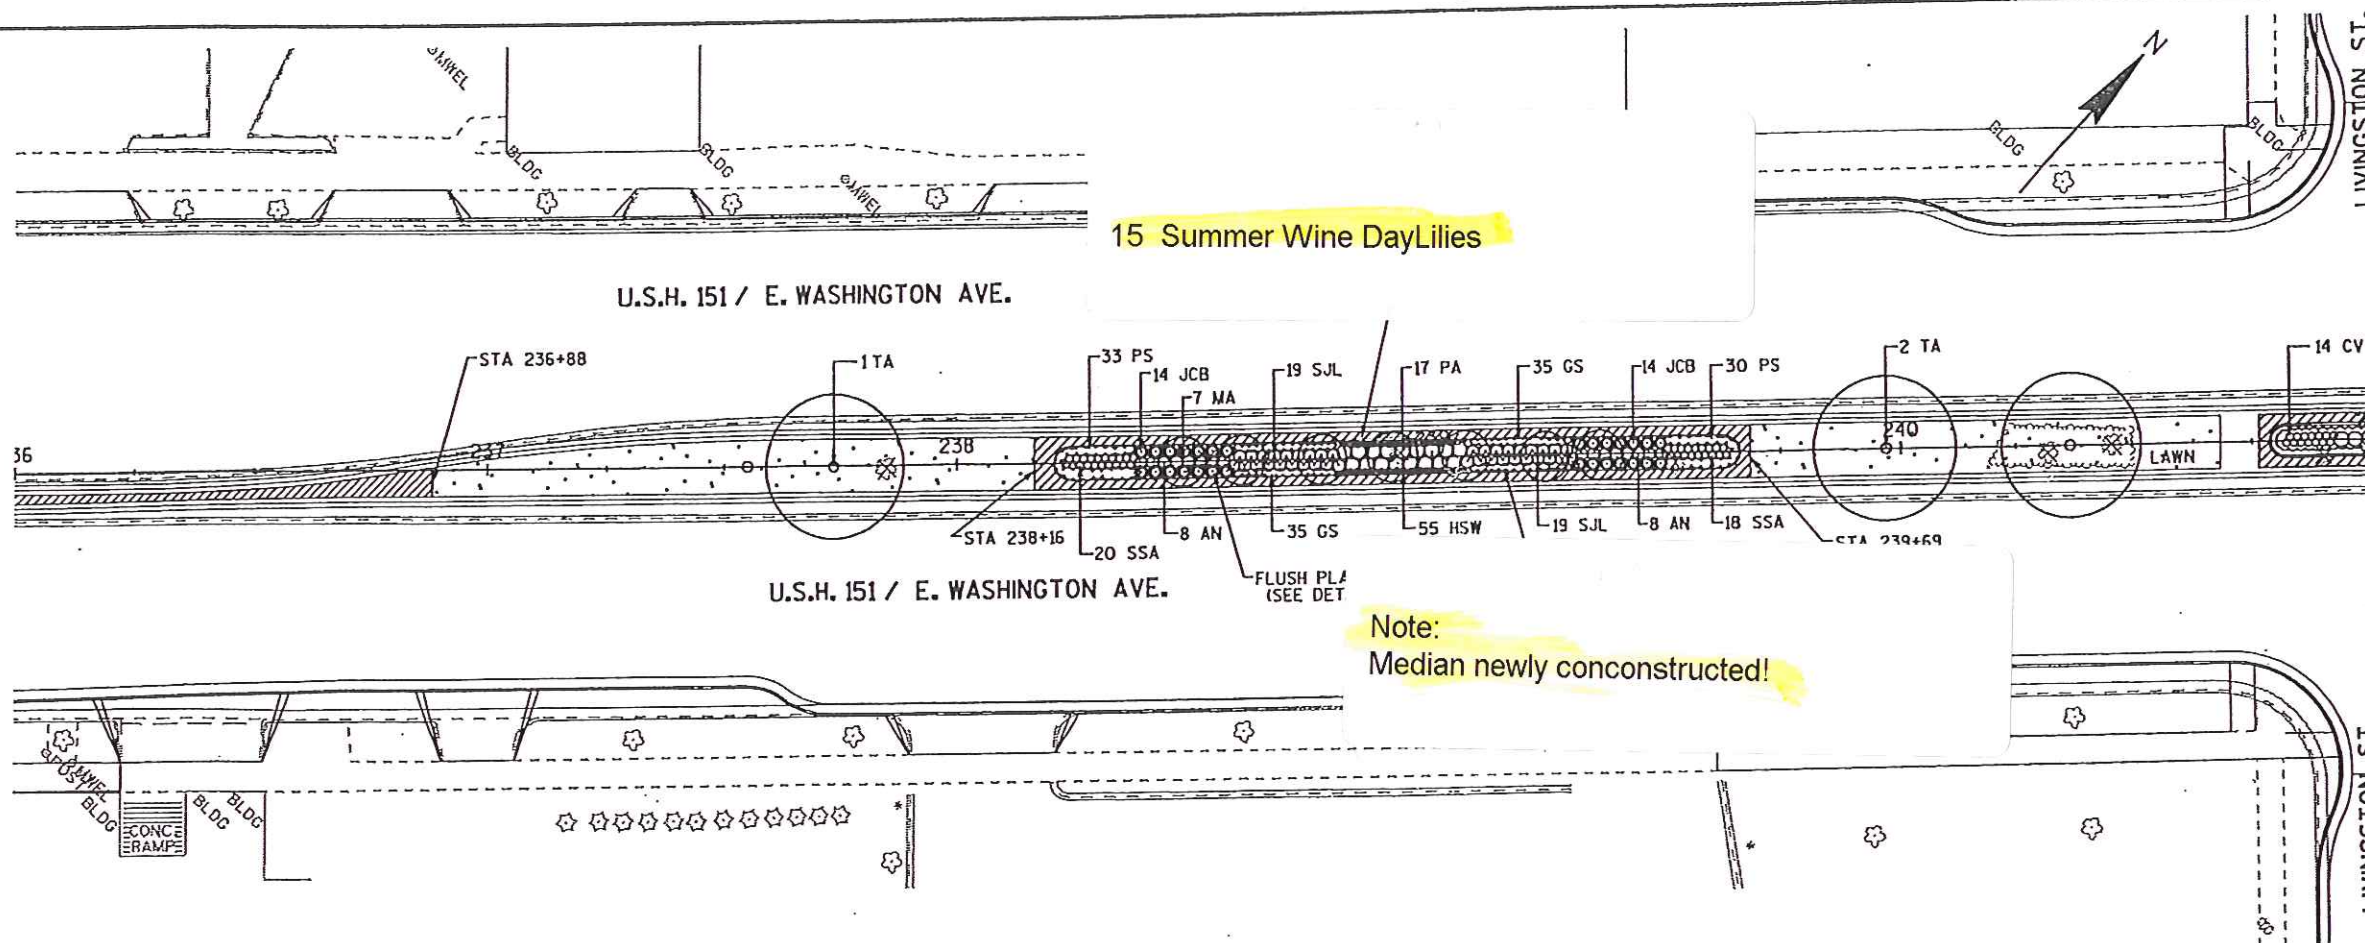

PLANT KEY		
SYM.	ABBR.	COMMON NAME
DECIDUOUS TREES		
TA	AMERICAN SENTRY LINDEN	
PM	AMUR CHOKECHERRY	
PC	CLEVELAND SELECT PEAR	
FE	EMPIRE ASH	
SR	IVORY SILK LILAC	
UHN	NEW HORIZON ELM	
MA	PINK SPIRE CRABAPPLE	
TR	REDMOND LINDEN	
AF	SIENNA FREEMAN MAPLE	
FP	SUMMIT ASH	
CP	WASHINGTON HAWTHORN	
DECIDUOUS SHRUBS		
BT	CRIMSON PYGMY BARBERRY	
DS	DWARF BUSH HONEYSUCKLE	
SB	LIMEMOUND SPIREA	
SJL	LITTLE PRINCESS SPIREA	
LOW EVERGREENS		
JCB	BLUE PACIFIC JUNIPER	
JS	CALGARY CARPET JUNIPER	
JH	WISCONSIN JUNIPER	
PERENNIALS, GRASSES AND GROUNDCOVERS		
GS	ALBUM GERANIUM	
ANA	ALERT NEW YORK ASTER	
SSA	AUTUMN JOY SEDUM	
BA	BLUE FALSE INDIGO	
FG	BLUE FESCUE	
PS	CREeping PHLOX	
SSD	DRAGON'S BLOOD SEDUM	
CA	KARL FOERSTER REED GRASS	
PA	LONGIN RUSSIAN SAGE	
AN	PURPLE DOME ASTER	
HSD	STELLA D' ORO DAYLILIES	
HSW	SUMMER WINE DAYLILIES	
CV	THREAD-LEAF TICKSEED	

LEGEND	
	ARCHITECTURAL CONCRETE PAVEMENT
	COLORLED CONCRETE CROSSWALK
	LAWN
	TRASH RECEPTACLE
	REMOVE EXISTING TREE/BUSH


1.2, 3, 4, 5, 57, 58, 59, 60, 62, 63

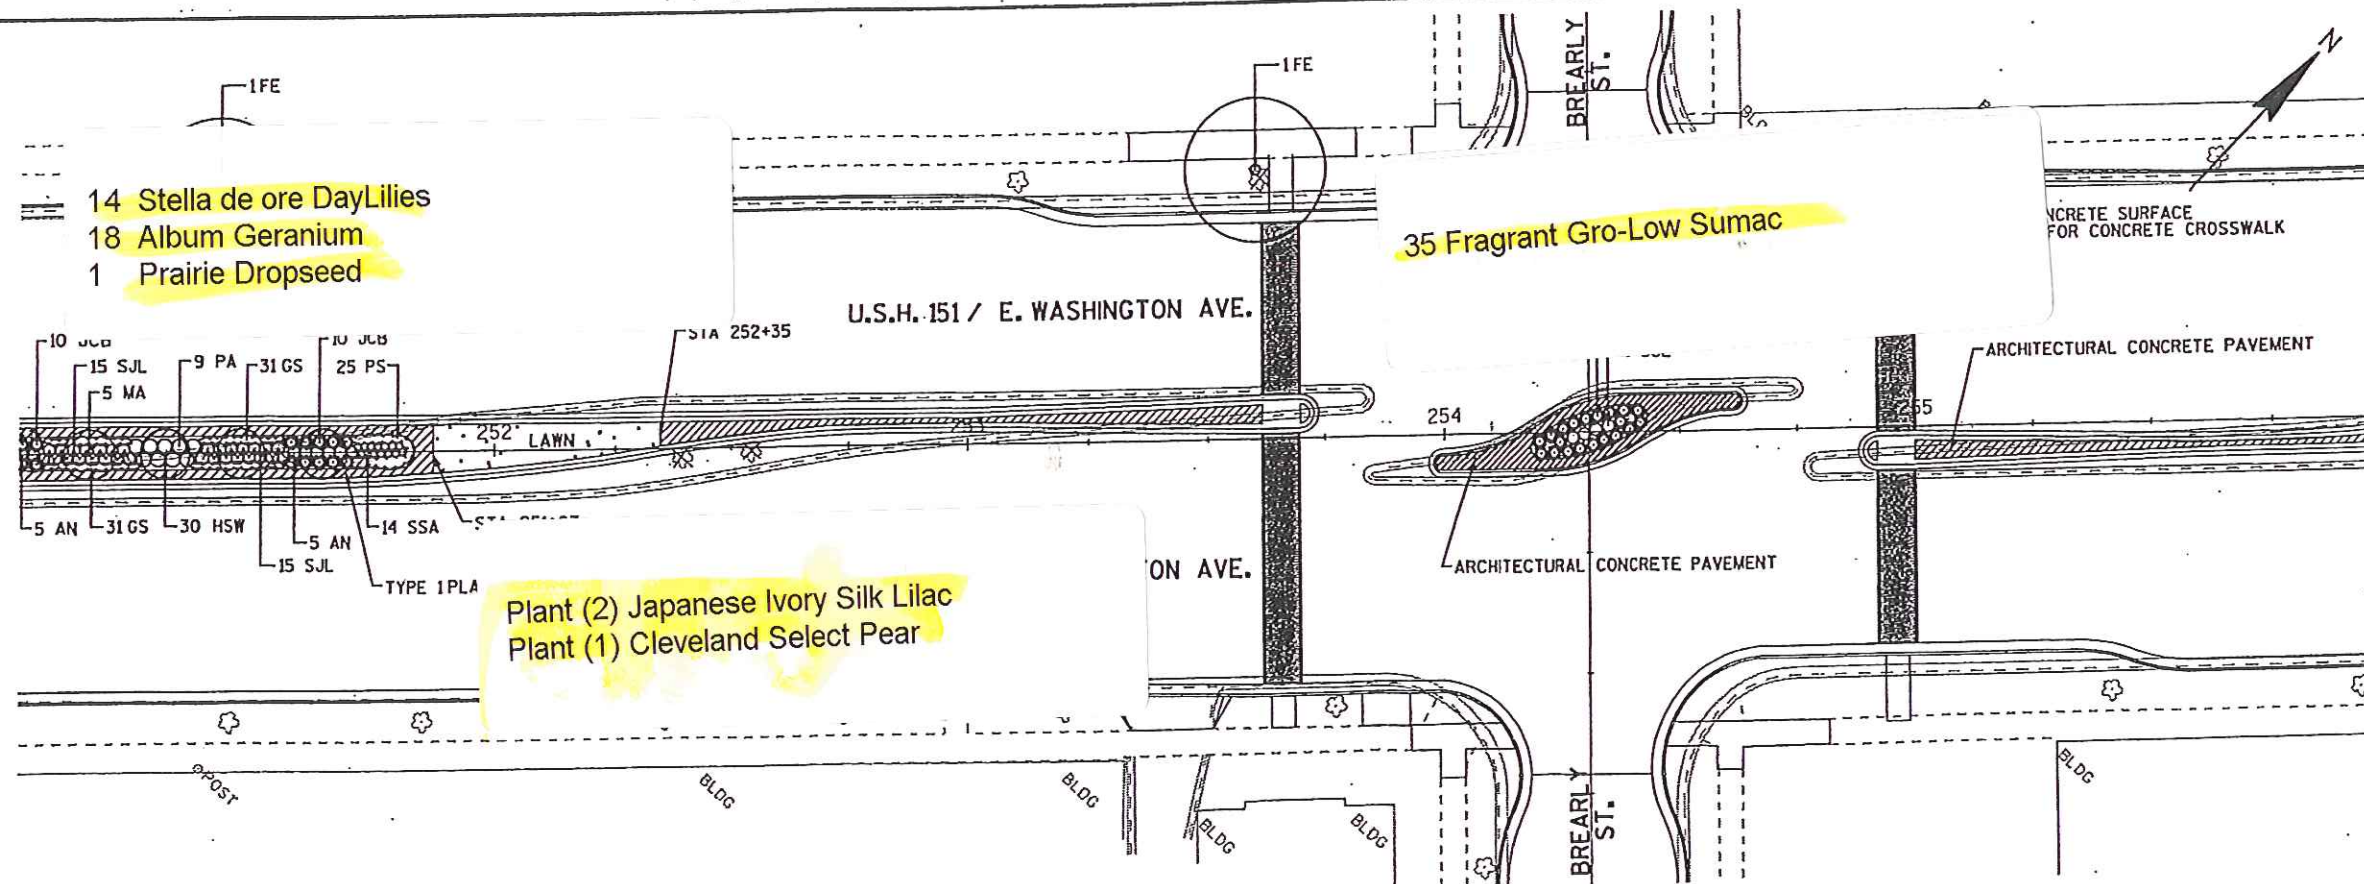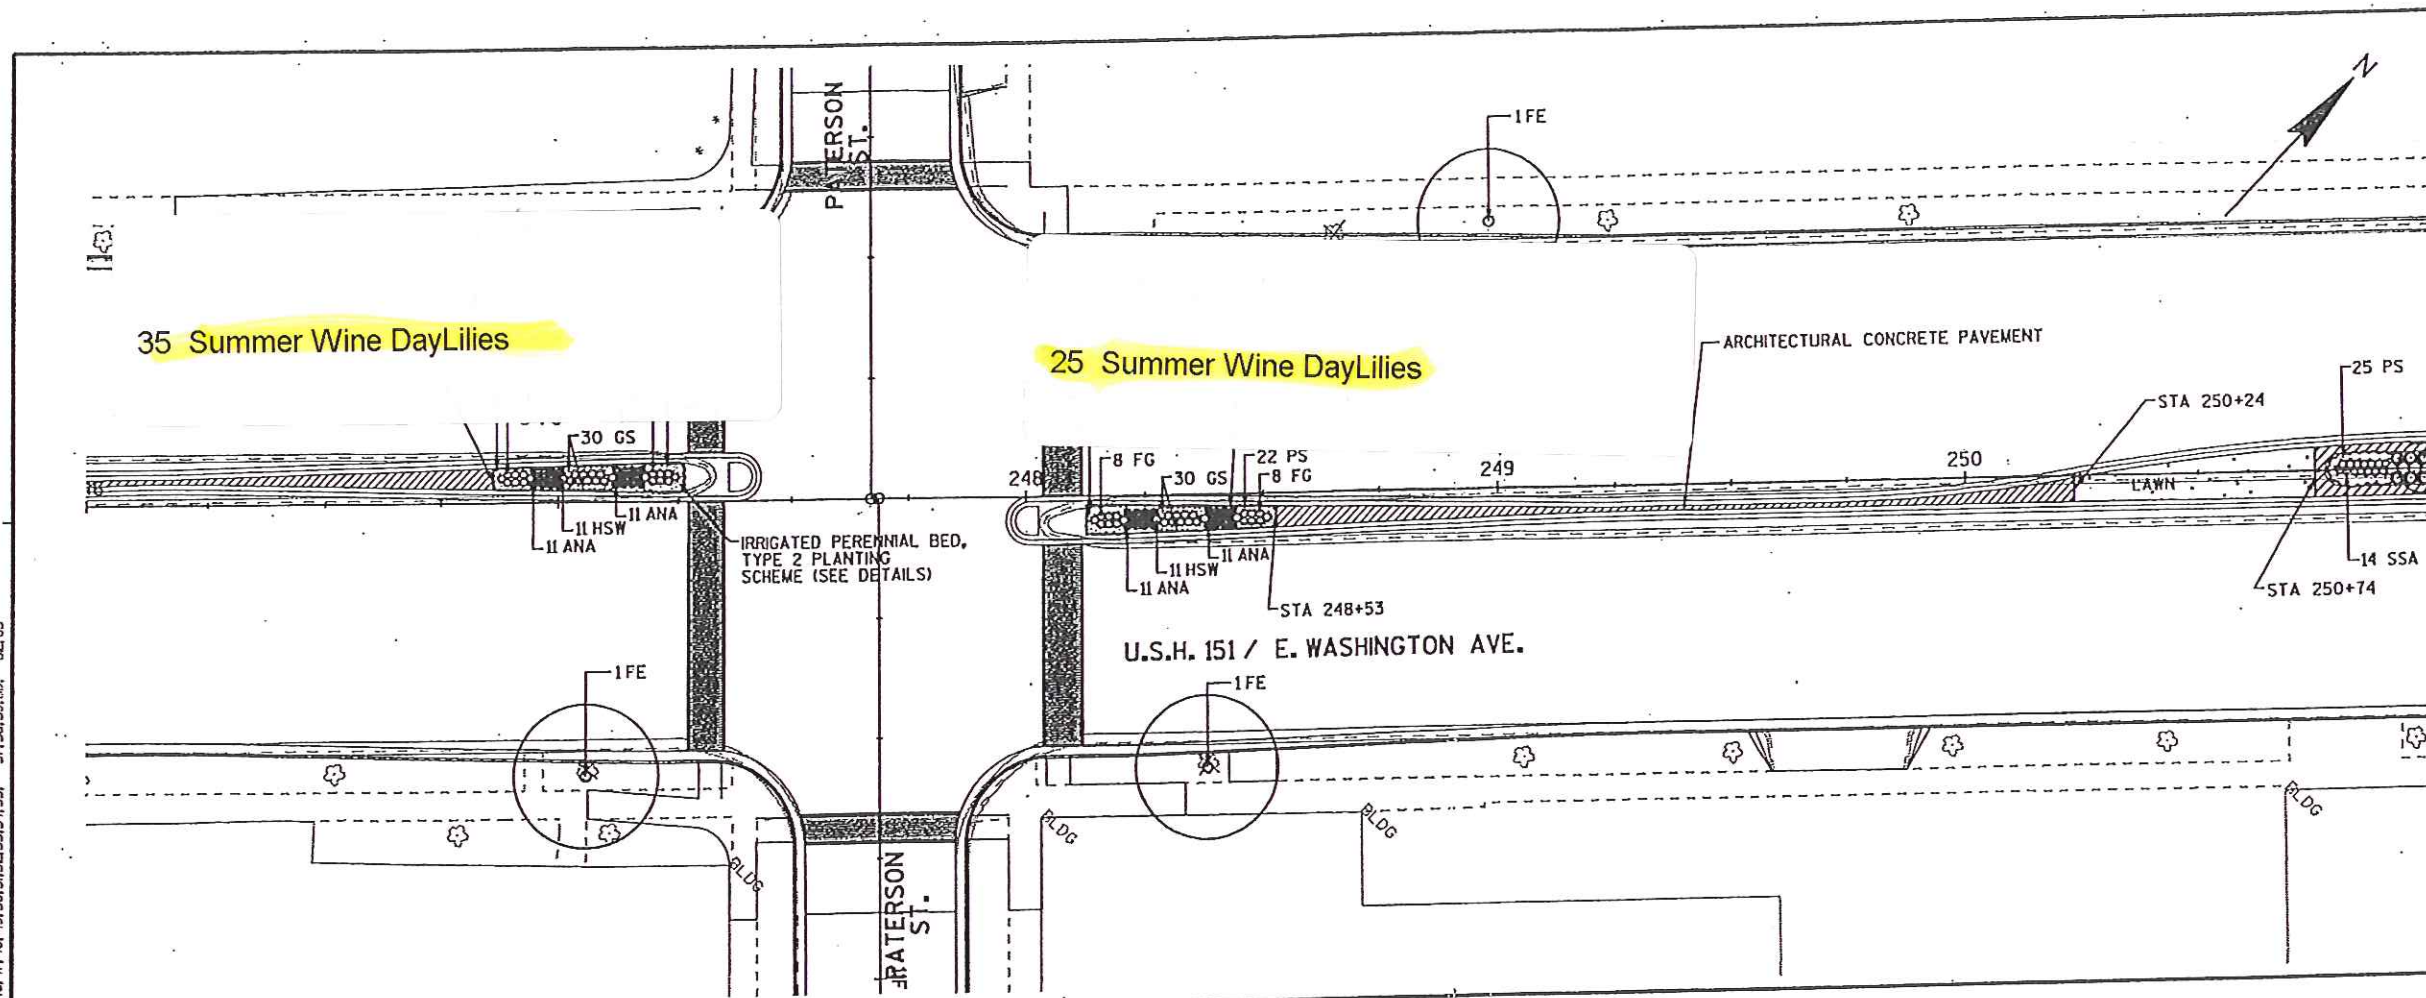

PLANT KEY		
SYM.	ABBR.	COMMON NAME
DECIDUOUS TREES		
TA	PM	AMERICAN SENTRY LINDEN
PC	FE	AMUR CHOKECHERRY
SR	UHN	CLEVELAND SELECT PEAR
UHN	MA	EMPIRE ASH
MA	TR	IVORY SILK LILAC
TR	AF	NEW HORIZON ELM
AF	FP	PINK SPIRE CRABAPPLE
FP	CP	REDMOND LINDEN
CP		SIENNA FREEMAN MAPLE
		SUMMIT ASH
		WASHINGTON HAWTHORN
DECIDUOUS SHRUBS		
BT	DS	CRIMSON PYGMY BARBERRY
DS	SB	DWARF BUSH HONEYSUCKLE
SB	SJL	LIVEMOUND SPIREA
SJL		LITTLE PRINCESS SPIREA
LOW EVERGREENS		
JCB	JS	BLUE PACIFIC JUNIPER
JS	JH	CALGARY CARPET JUNIPER
JH		WISCONSIN JUNIPER
PERENNIALS, GRASSES AND GROUNDCOVERS		
GS	ANA	ALBUM GERANIUM
ANA	SSA	ALERT NEW YORK ASTER
SSA	BA	AUTUMN JOY SEDUM
BA	FG	BLUE FALSE INDIGO
FG	PS	BLUE FESCUE
PS	SSD	CREeping PHLOX
SSD	CA	DRAGON'S BLOOD SEDUM
CA	PA	KARL FOERSTER REED GRASS
PA	AN	LONGIN RUSSIAN SAGE
AN	HSD	PURPLE DOME ASTER
HSD	HSW	STELLA D'ORO DAYLILIES
HSW	CV	SUMMER WINE DAYLILIES
CV		THREAD-LEAF TICKSEED

LEGEND	
	ARCHITECTURAL CONCRETE PAVEMENT
	COLORLED CONCRETE CROSSWALK
	LAWN
	TRASH RECEPTACLE
	REMOVE EXISTING TREE/BUSH

ELEVATIONS ON - 1, 2, 3, 4, 5, 6, 7, 8, 9, 10, 11, 12, 13, 14, 15, 16, 17, 18, 19, 20, 21, 22, 23, 24, 25, 26, 27, 28, 29, 30, 31, 32, 33, 34, 35, 36, 37, 38, 39, 40, 41, 42, 43, 44, 45, 46, 47, 48, 49, 50, 51, 52, 53, 54, 55, 57, 58, 59, 60, 62, 63

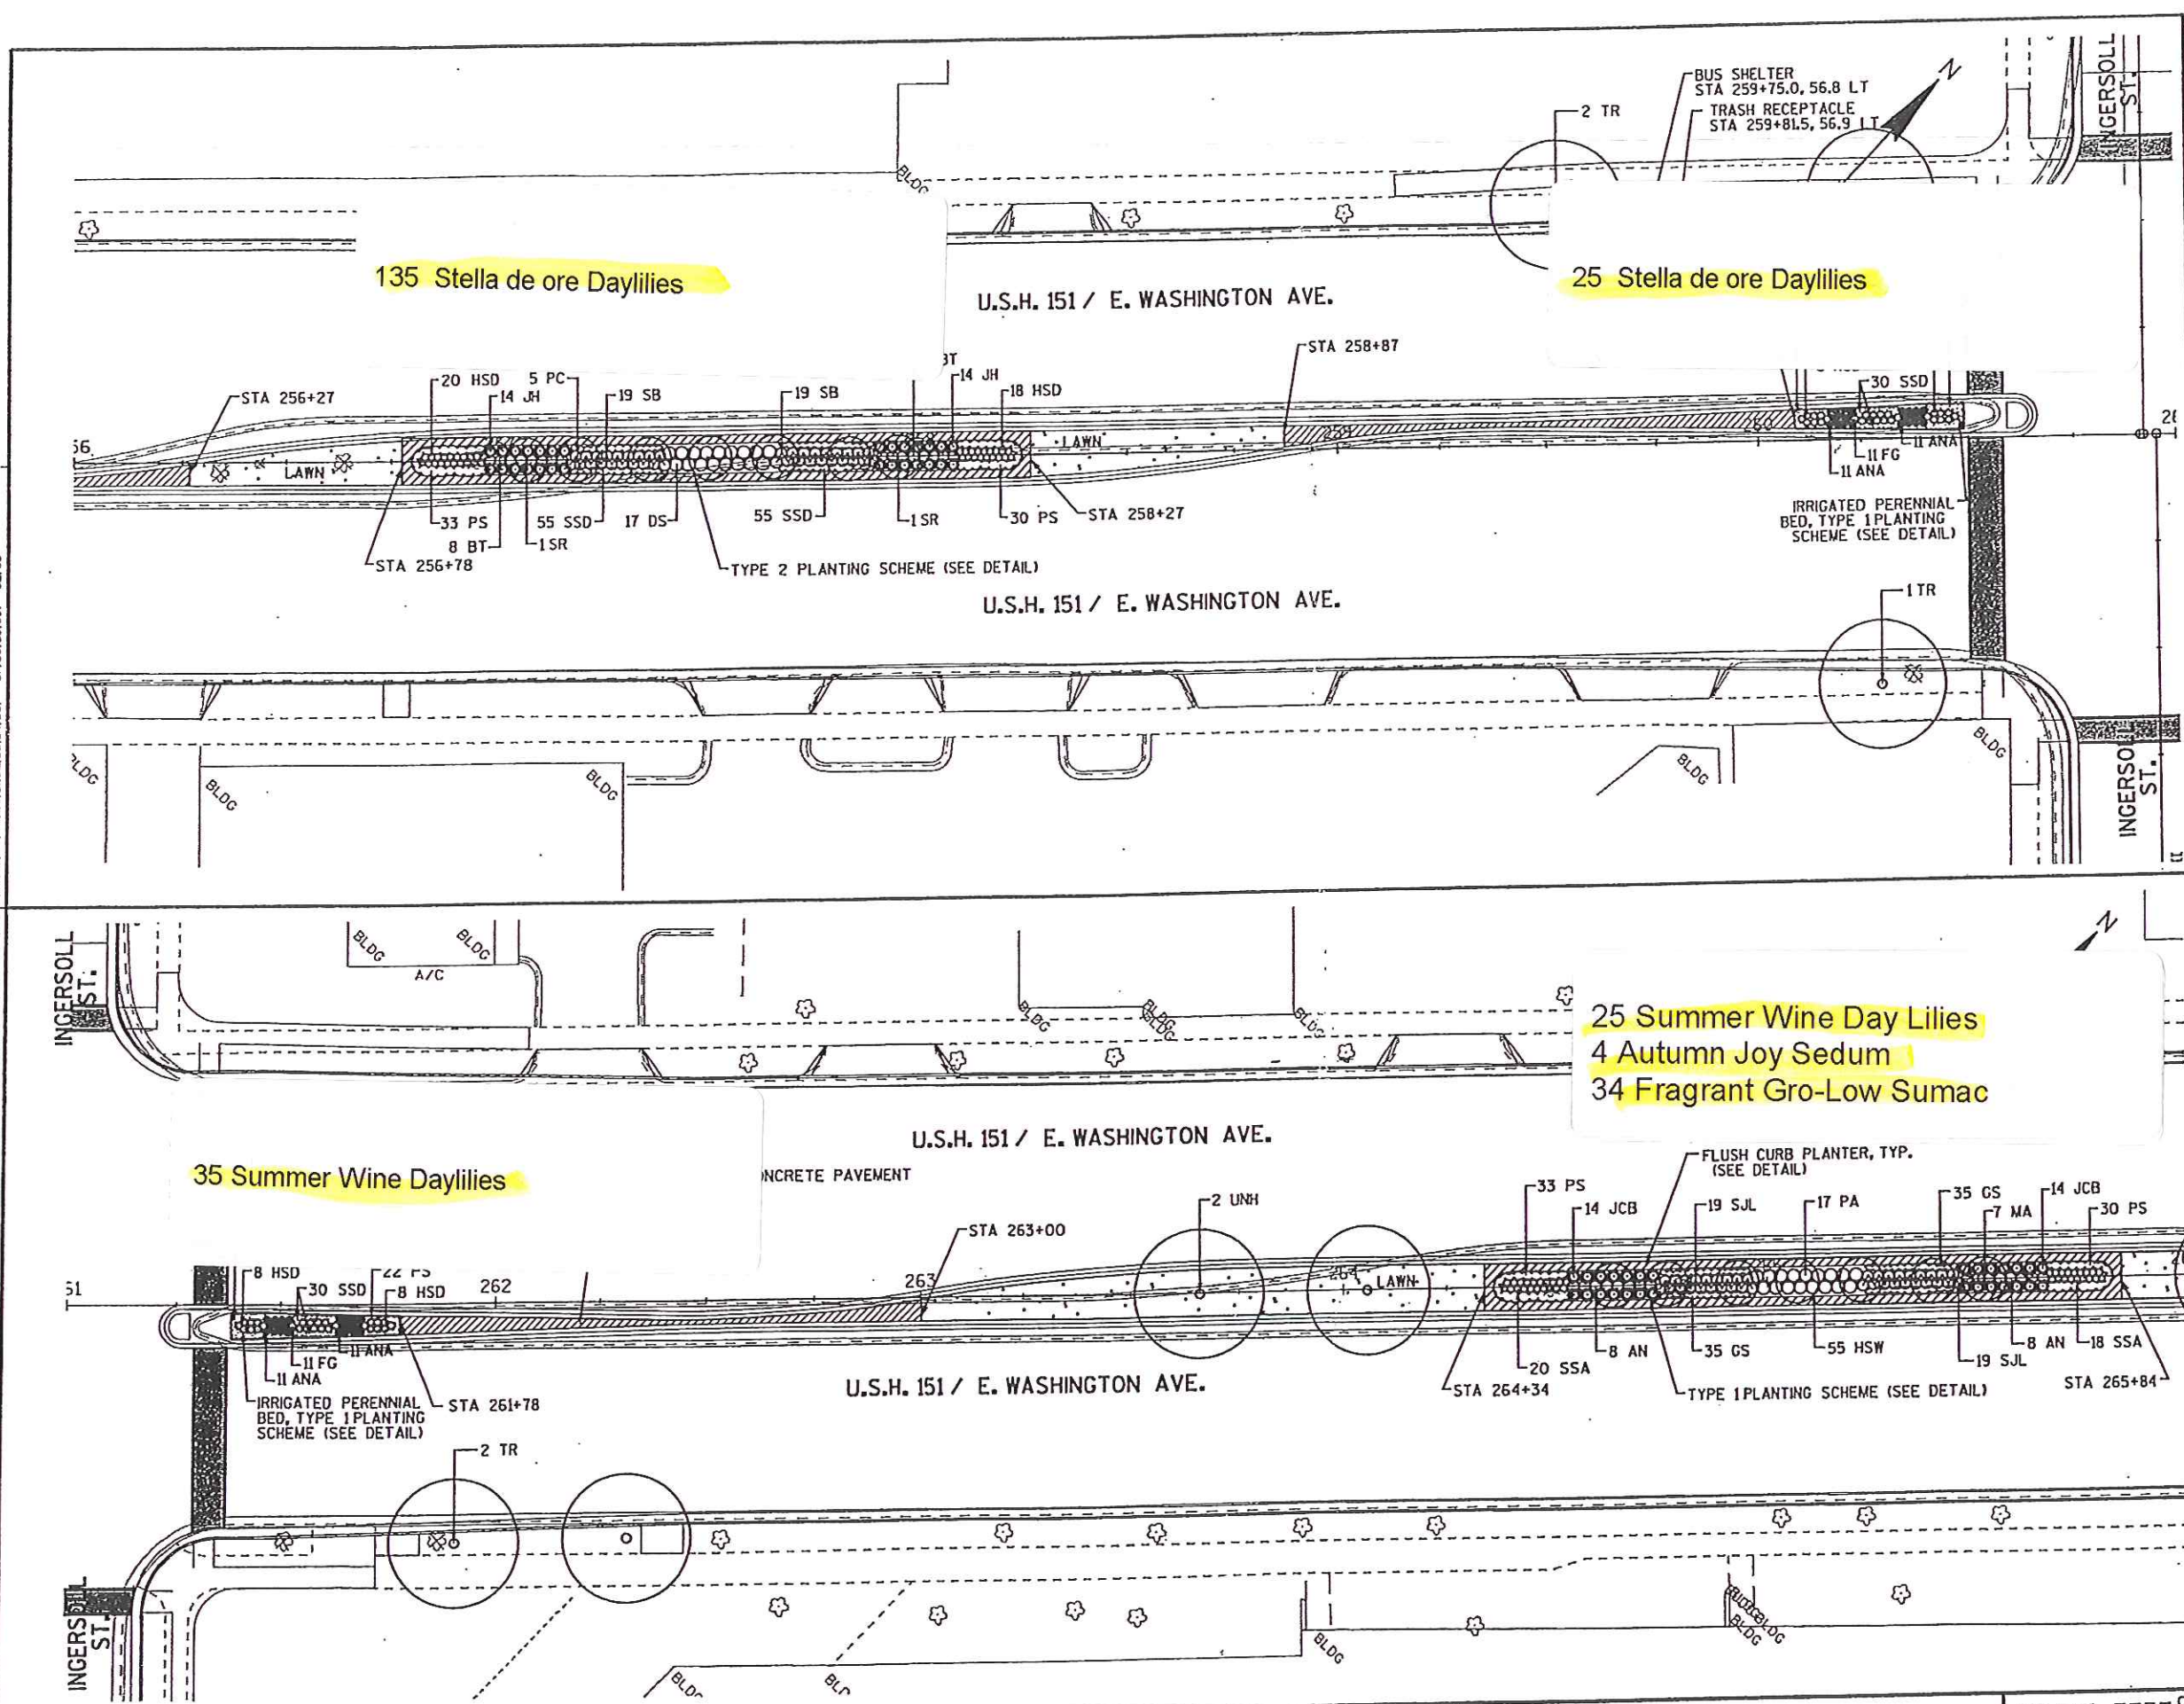


PLANT KEY		
SYM.	ABBR.	COMMON NAME
DECIDUOUS TREES		
TA		AMERICAN SENTRY LINDEN
PM		AMUR CHOKECHERRY
PC		CLEVELAND SELECT PEAR
FE		EMPIRE ASH
SR		IVORY SILK LILAC
UHN		NEW HORIZON ELM
MA		PINK SPIRE CRABAPPLE
TR		REDMOND LINDEN
AF		SIENNA FREEMAN MAPLE
FP		SUMMIT ASH
CP		WASHINGTON HAWTHORN
DECIDUOUS SHRUBS		
BT		CRIMSON PYGMY BARBERRY
DS		DWARF BUSH HONEYSUCKLE
SB		LIMEWOOD SPIREA
SJL		LITTLE PRINCESS SPIREA
LOW EVERGREENS		
JCB		BLUE PACIFIC JUNIPER
JS		CALGARY CARPET JUNIPER
JH		WISCONSIN JUNIPER
PERENNIALS, GRASSES AND GROUNDCOVERS		
GS		ALBUM GERANIUM
ANA		ALERT NEW YORK ASTER
SSA		AUTUMN JOY SEDUM
BA		BLUE FALSE INDIGO
FG		BLUE FESCUE
PS		CREEPING PHLOX
SSD		DRAGON'S BLOOD SEDUM
CA		KARL FOERSTER REED GRASS
PA		LONGIN RUSSIAN SAGE
AN		PURPLE DOME ASTER
HSD		STELLA D'ORO DAYLILIES
HSW		SUMMER WINE DAYLILIES
CV		THREAD-LEAF TICKSEED

LEGEND	
	ARCHITECTURAL CONCRETE PAVEMENT
	COLORLED CONCRETE CROSSWALK
	LAWN
	TRASH RECEPTACLE
	REMOVE EXISTING TREE/BUSH


STATE PROJECT NUMBER: 5992-07-68 HWY: USH 151 COUNTY: DANE STREETScape PLANS

SCALE, FEET SHEET NO: 116 E

ELS ON - 1, 2, 3, 4, 5, 6, 7, 8, 9, 10, 11, 12, 13, 14, 15, 16, 17, 18, 19, 20, 21, 22, 23, 24, 25, 26, 27, 28, 29, 30, 31, 32, 33, 34, 35, 36, 37, 38, 39, 40, 41, 42, 43, 44, 45, 46, 47, 48, 49, 50, 51, 52, 53, 54, 55, 56, 57, 58, 59, 60, 61, 62, 63

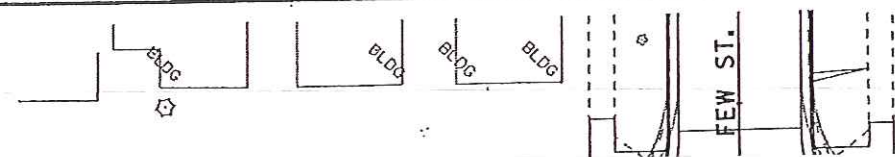




8 Blue False Indigo
20 Six hill Giant Catmint
3 Longin Russian Sage

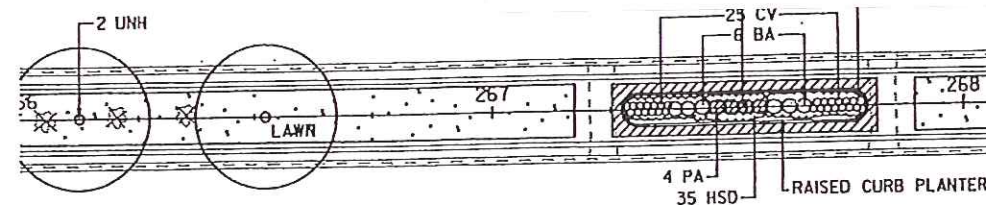

E. WASHINGTON AVE.

1 Prairie Dropseed
10 Stella de ore Daylilies
7 Autumn Joy Sedum
25 Album Geranium

U.S.H. 151 / E. WASHINGTON AVE.

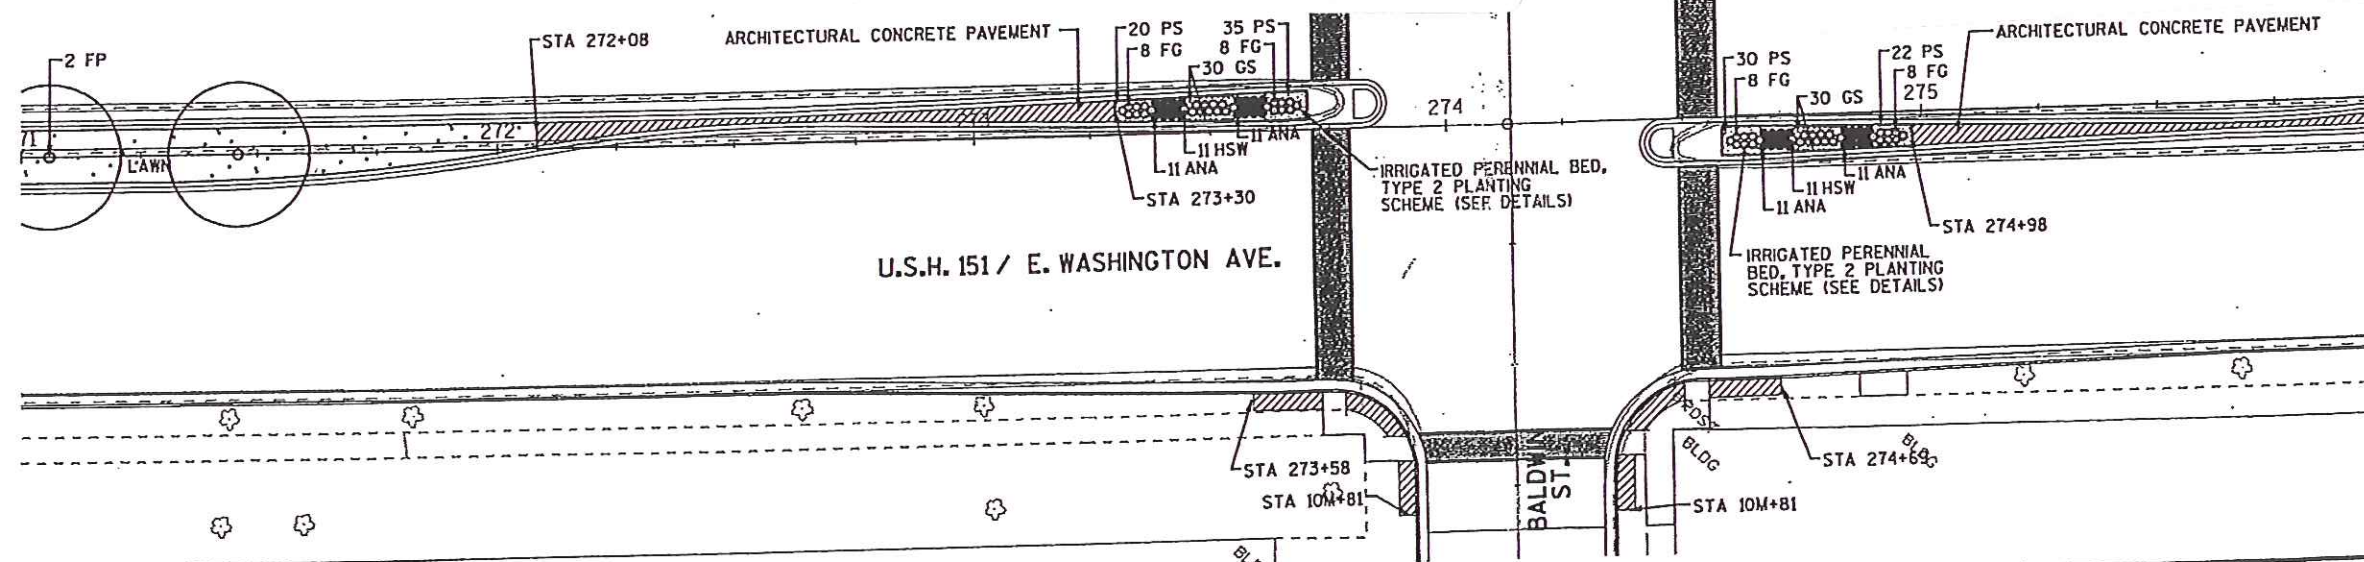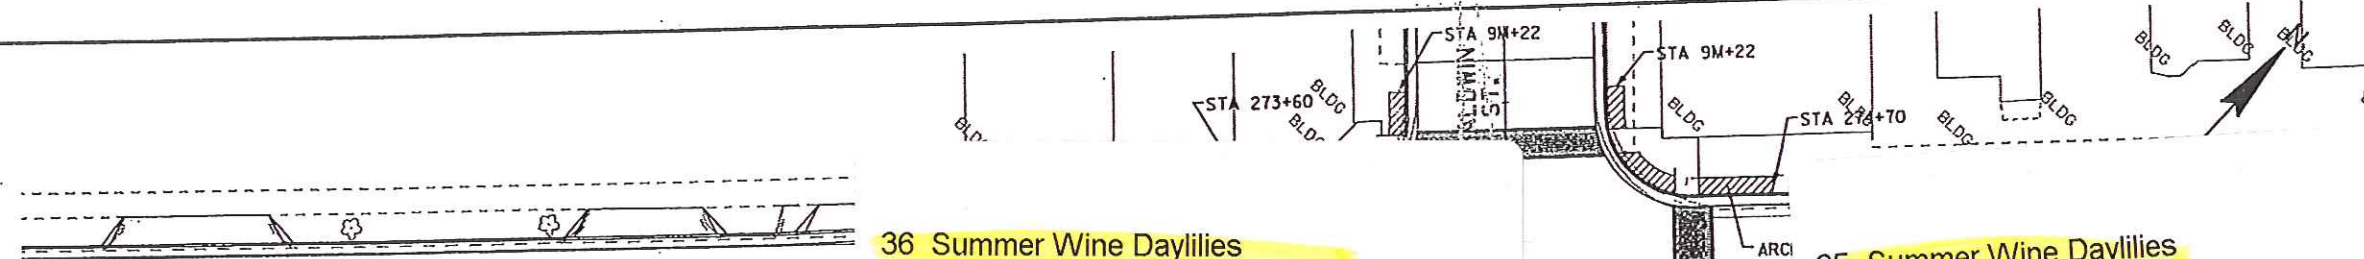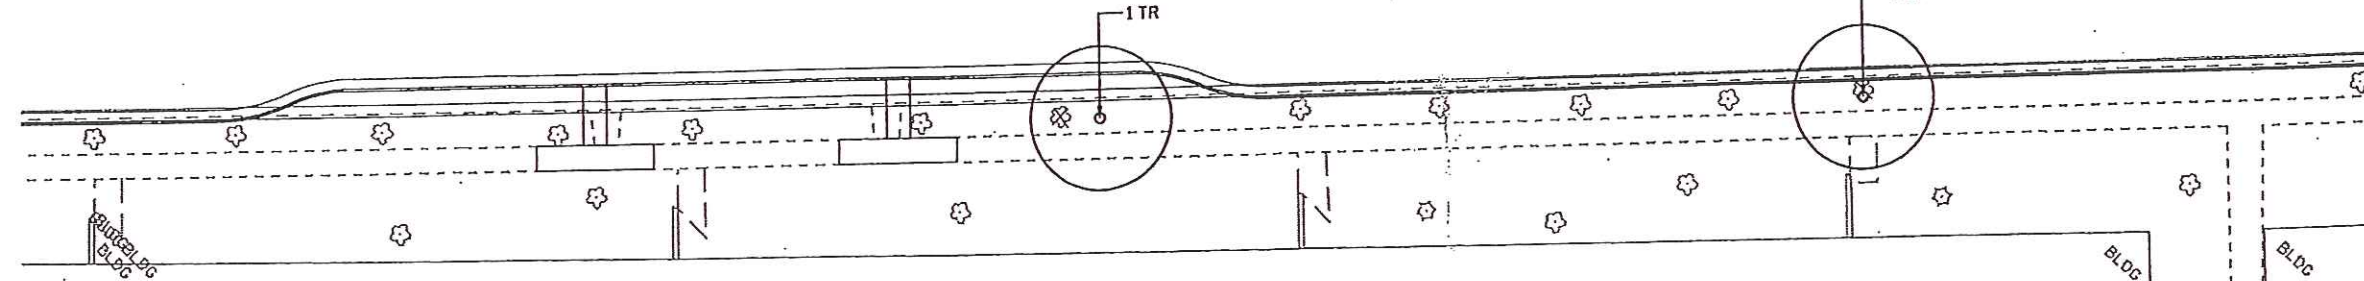

PLANT KEY		
SYM.	ABBR.	COMMON NAME
DECIDUOUS TREES		
TA		AMERICAN SENTRY LINDEN
PM		AMUR CHOKECHERRY
PC		CLEVELAND SELECT PEAR
FE		EMPIRE ASH
SR		IVORY SILK LILAC
UHN		NEW HORIZON ELM
MA		PINK SPIRE CRABAPPLE
TR		REDMOND LINDEN
AF		SIENNA FREEMAN MAPLE
FP		SUMMIT ASH
CP		WASHINGTON HAWTHORN
DECIDUOUS SHRUBS		
BT		CRIMSON PYGMY BARBERRY
DS		DWARF BUSH HONEYSUCKLE
SB		LIVEMOUND SPIREA
SJL		LITTLE PRINCESS SPIREA
LOW EVERGREENS		
JCB		BLUE PACIFIC JUNIPER
JS		CALGARY CARPET JUNIPER
JH		WISCONSIN JUNIPER
PERENNIALS, GRASSES AND GROUNDCOVERS		
GS		ALBUM GERANIUM
ANA		ALERT NEW YORK ASTER
SSA		AUTUMN JOY SEDUM
BA		BLUE FALSE INDIGO
FG		BLUE FESCUE
PS		CREeping PHLOX
SSD		DRAGON'S BLOOD SEDUM
CA		KARL FOERSTER REED GRASS
PA		LONGIN RUSSIAN SAGE
AN		PURPLE DOME ASTER
HSD		STELLA D' ORO DAYLILIES
HSW		SUMMER WINE DAYLILIES
CV		THREAD-LEAF TICKSEED

LEGEND	
	ARCHITECTURAL CONCRETE PAVEMENT
	COLOR CONCRETE CROSSWALK
	LAWN
	TRASH RECEPTACLE
	REMOVE EXISTING TREE/BUSH

STREETSCAPE PLANS

SCALE, FEET

SHEET NO: 11


E

PLOT SCALE: 40.000089:1.000000 WISDOT/CADD SHEET 42



VELS ON - 1,2,3,4,5,6,7,8,9,10,11,12,13,14,15,16,17,18,19,20,21,22,23,24,25,26,27,28,29,30,31,32,33,34,35,36,37,38,39,40,41,42,43,44,45,46,47,48,49,50,51,52,53,54,55,57,58,59,60,62,63

- 10 Prairie Dropseed
- 10 Autumn Joy Sedum
- 40 Albion Geranium
- 5 Six Hill Giant Catmint

U.S.H. 151 / E. WASHINGTON AVE.

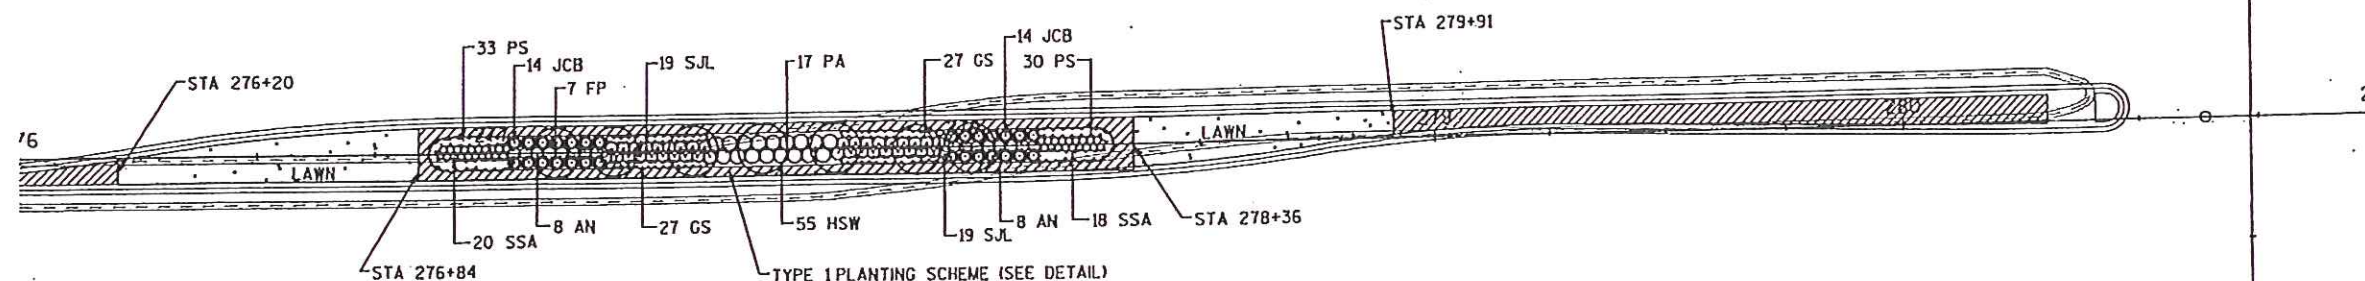

U.S.H. 151 / E. WASHINGTON AVE.

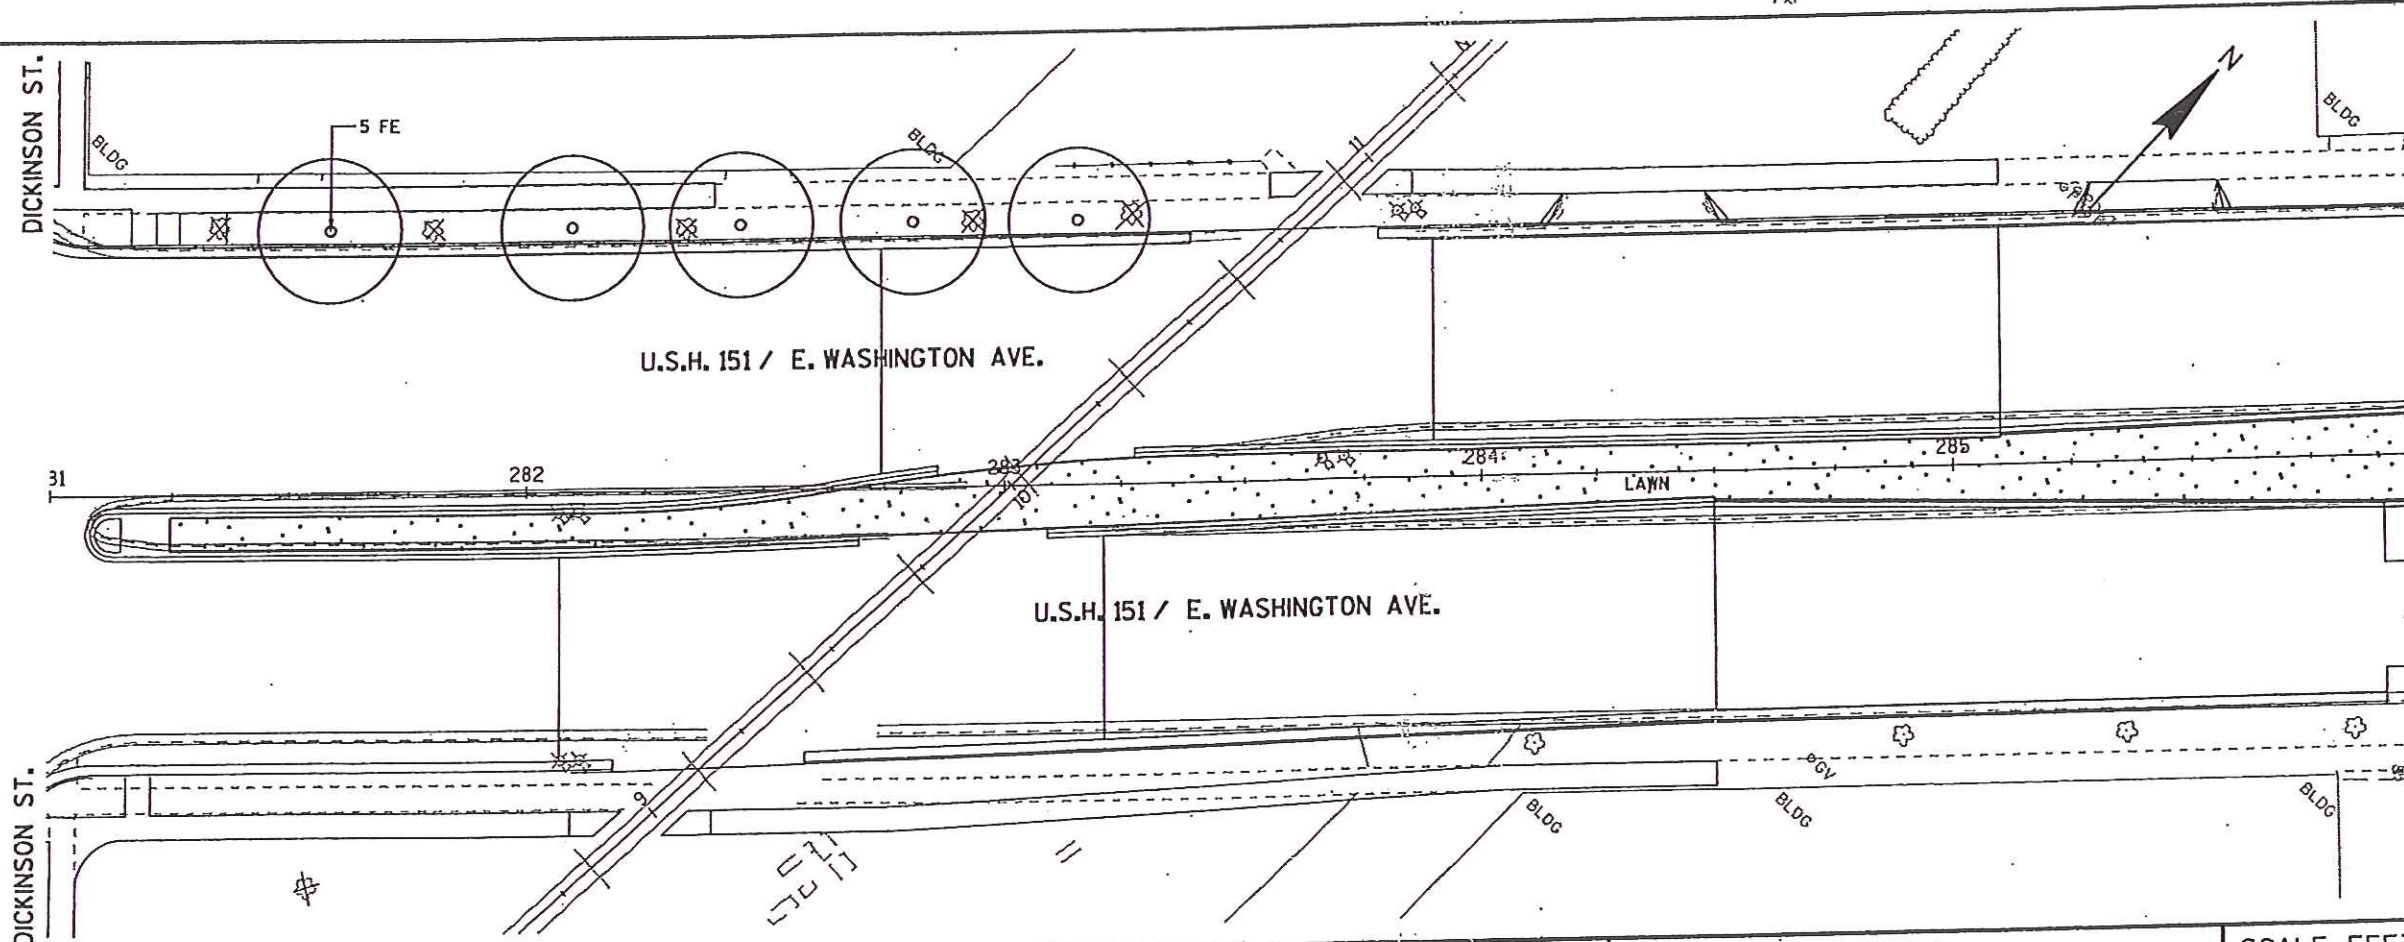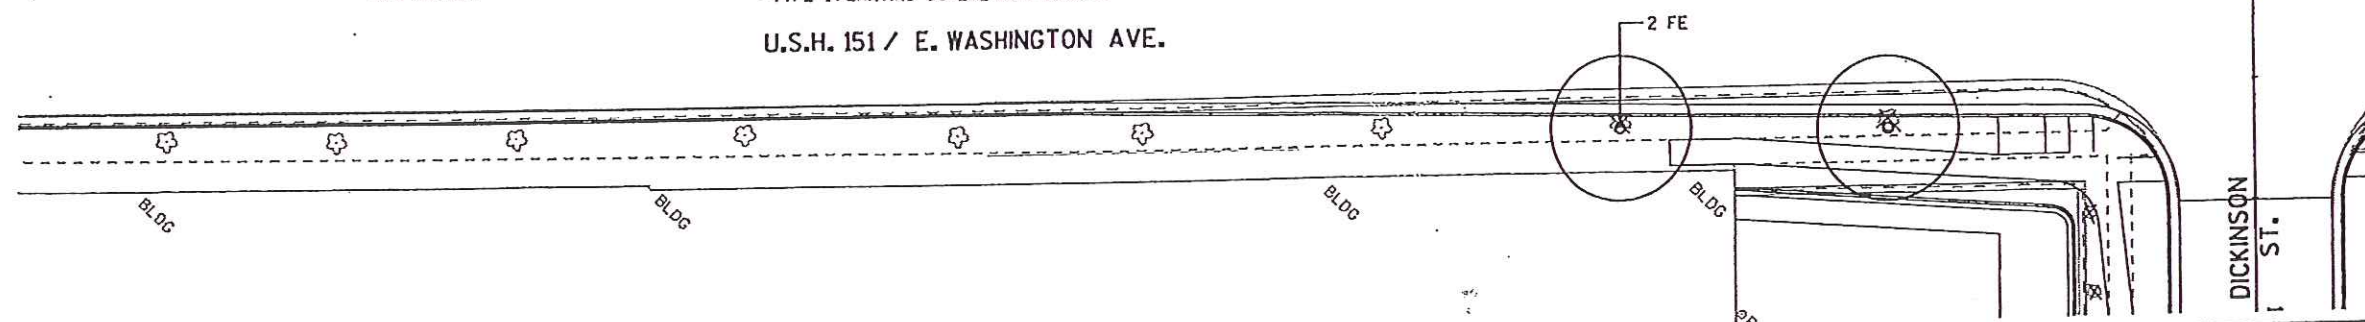

PLANT KEY


SYM.	ABBR.	COMMON NAME
DECIDUOUS TREES		
TA	PM	AMERICAN SENTRY LINDEN
PC	FE	AMUR CHOKECHERRY
SR	UHN	CLEVELAND SELECT PEAR
MA	TR	EMPIRE ASH
AF	FP	IVORY SILK LILAC
CP		NEW HORIZON ELM
		PINK SPIRE CRABAPPLE
		REDMOND LINDEN
		SIENNA FREEMAN MAPLE
		SUMMIT ASH
		WASHINGTON HAWTHORN
DECIDUOUS SHRUBS		
BT	DS	CRIMSON PYGMY BARBERRY
SB	SJL	DWARF BUSH HONEYSUCKLE
		LIVEMOUND SPIREA
		LITTLE PRINCESS SPIREA
LOW EVERGREENS		
JCB	JS	BLUE PACIFIC JUNIPER
JH		CALGARY CARPET JUNIPER
		WISCONSIN JUNIPER
PERENNIALS, GRASSES AND GROUNDCOVERS		
GS	ANA	ALBION GERANIUM
SSA	BA	ALERT NEW YORK ASTER
FG	PS	AUTUMN JOY SEDUM
SSD	CA	BLUE FALSE INDIGO
PA	AN	BLUE FESCUE
AN	HSD	CREEPING PHLOX
HSW	CV	DRAGON'S BLOOD SEDUM
		KARL FOERSTER REED GRASS
		LONGIN RUSSIAN SAGE
		PURPLE DOME ASTER
		STELLA D'ORO DAYLILIES
		SUMMER WINE DAYLILIES
		THREAD-LEAF TICKSEED

LEGEND


- ARCHITECTURAL CONCRETE PAVEMENT
- COLORLED CONCRETE CROSSWALK
- LAWN
- TRASH RECEPTACLE
- REMOVE EXISTING TREE/BUSH


2

2

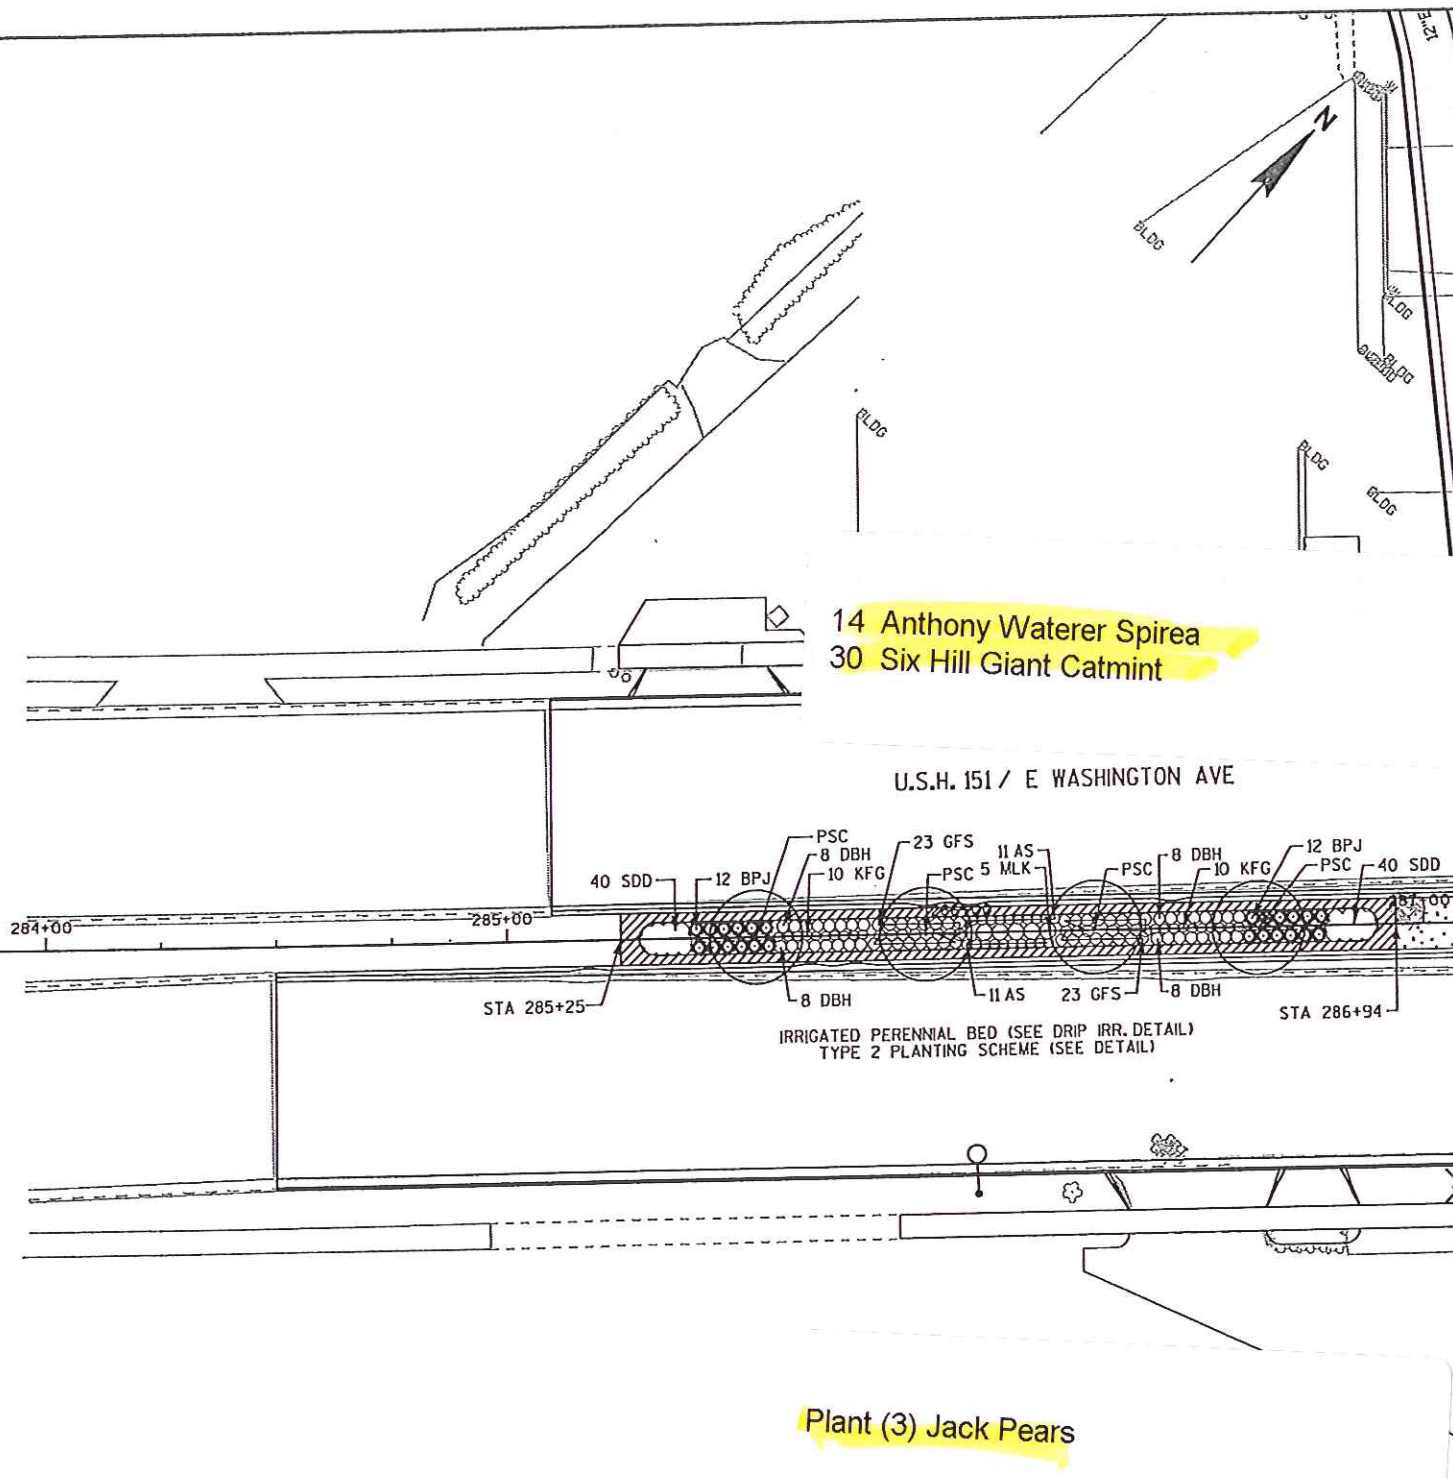

PLANT KEY		
SYM.	ABBR.	COMMON NAME
DECIDUOUS TREES		
FAM		AMUR MAPLE, 'FLAME'
EA		ASH, EMPIRE
SA		ASH, SUMMIT
PSC		CRABAPPLE, PINK SPIRE
NHE		ELM, NEW HORIZON
G		GINKGO
ISL		LILAC, IVORY SILK
ASL		LINDEN, AMERICAN SENTRY
FM		MAPLE, FREEMAN 'ARMSTRONG'
MM		MAPLE, MIYABE
PC		PEAR, CLEVELAND SELECT
ABS		SERVICEBERRY, AUTUMN BRILLIANCE
DECIDUOUS SHRUBS & VINES		
BCB		CHOKEBERRY, BLACK
CFF		FLEECFLOWER, COMPACT JAPANESE
DBH		HONEYSUCKLE, DWARF BUSH
AP		POTENTILLA, ABBOTSWOOD
AS		SPIREA, ALPINE
AWS		SPIREA, ANTHONY WATERER
GFS		SPIREA, GOLDFLAME
LOW EVERGREENS		
BPJ		JUNIPER, BLUE PACIFIC
BRJ		JUNIPER, BROADMOOR
BUJ		JUNIPER, BUFFALO
HJ		JUNIPER, HUGHES
PERENNIALS, GRASSES AND GROUNDCOVERS		
AA		ASTER, ALERT NEW YORK
SDD		DAYLILY, STELLA DE ORO
KFG		GRASS, KARL FOERSTER REED
AJS		SEDUM, AUTUMN JOY
LEGEND		
	ARCHITECTURAL CONCRETE PAVEMENT	
	COLORED CONCRETE CROSSWALK	
	LAWN	
	TRASH RECEPTACLE	
	REMOVE EXISTING TREE/BUSH	
	PROPOSED STREETLIGHT	

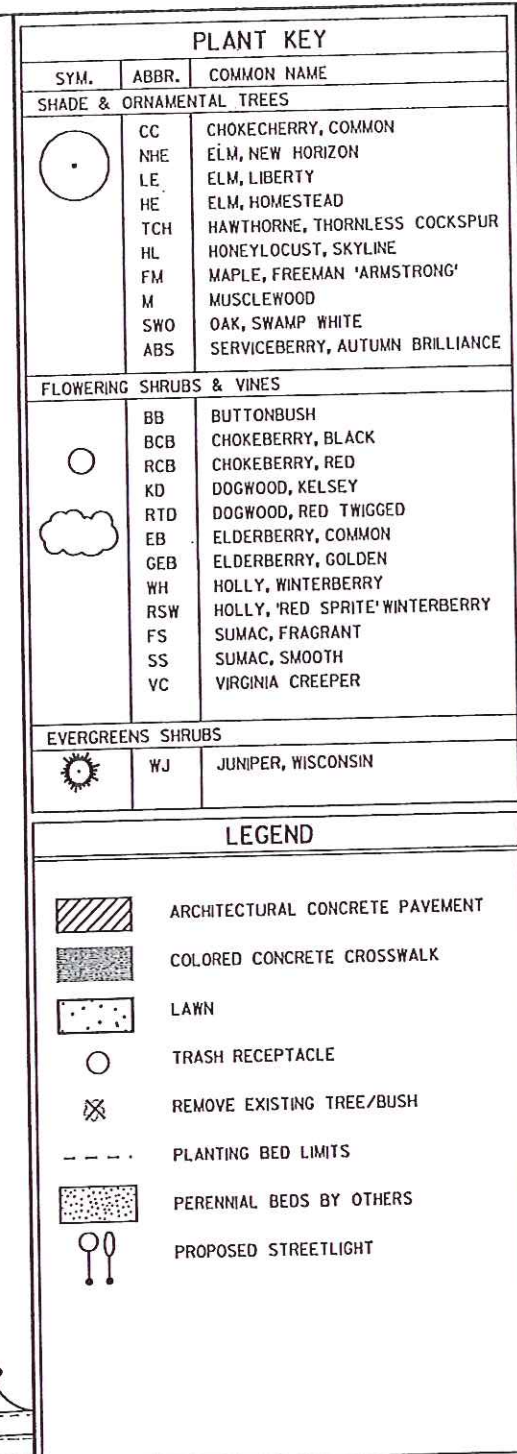

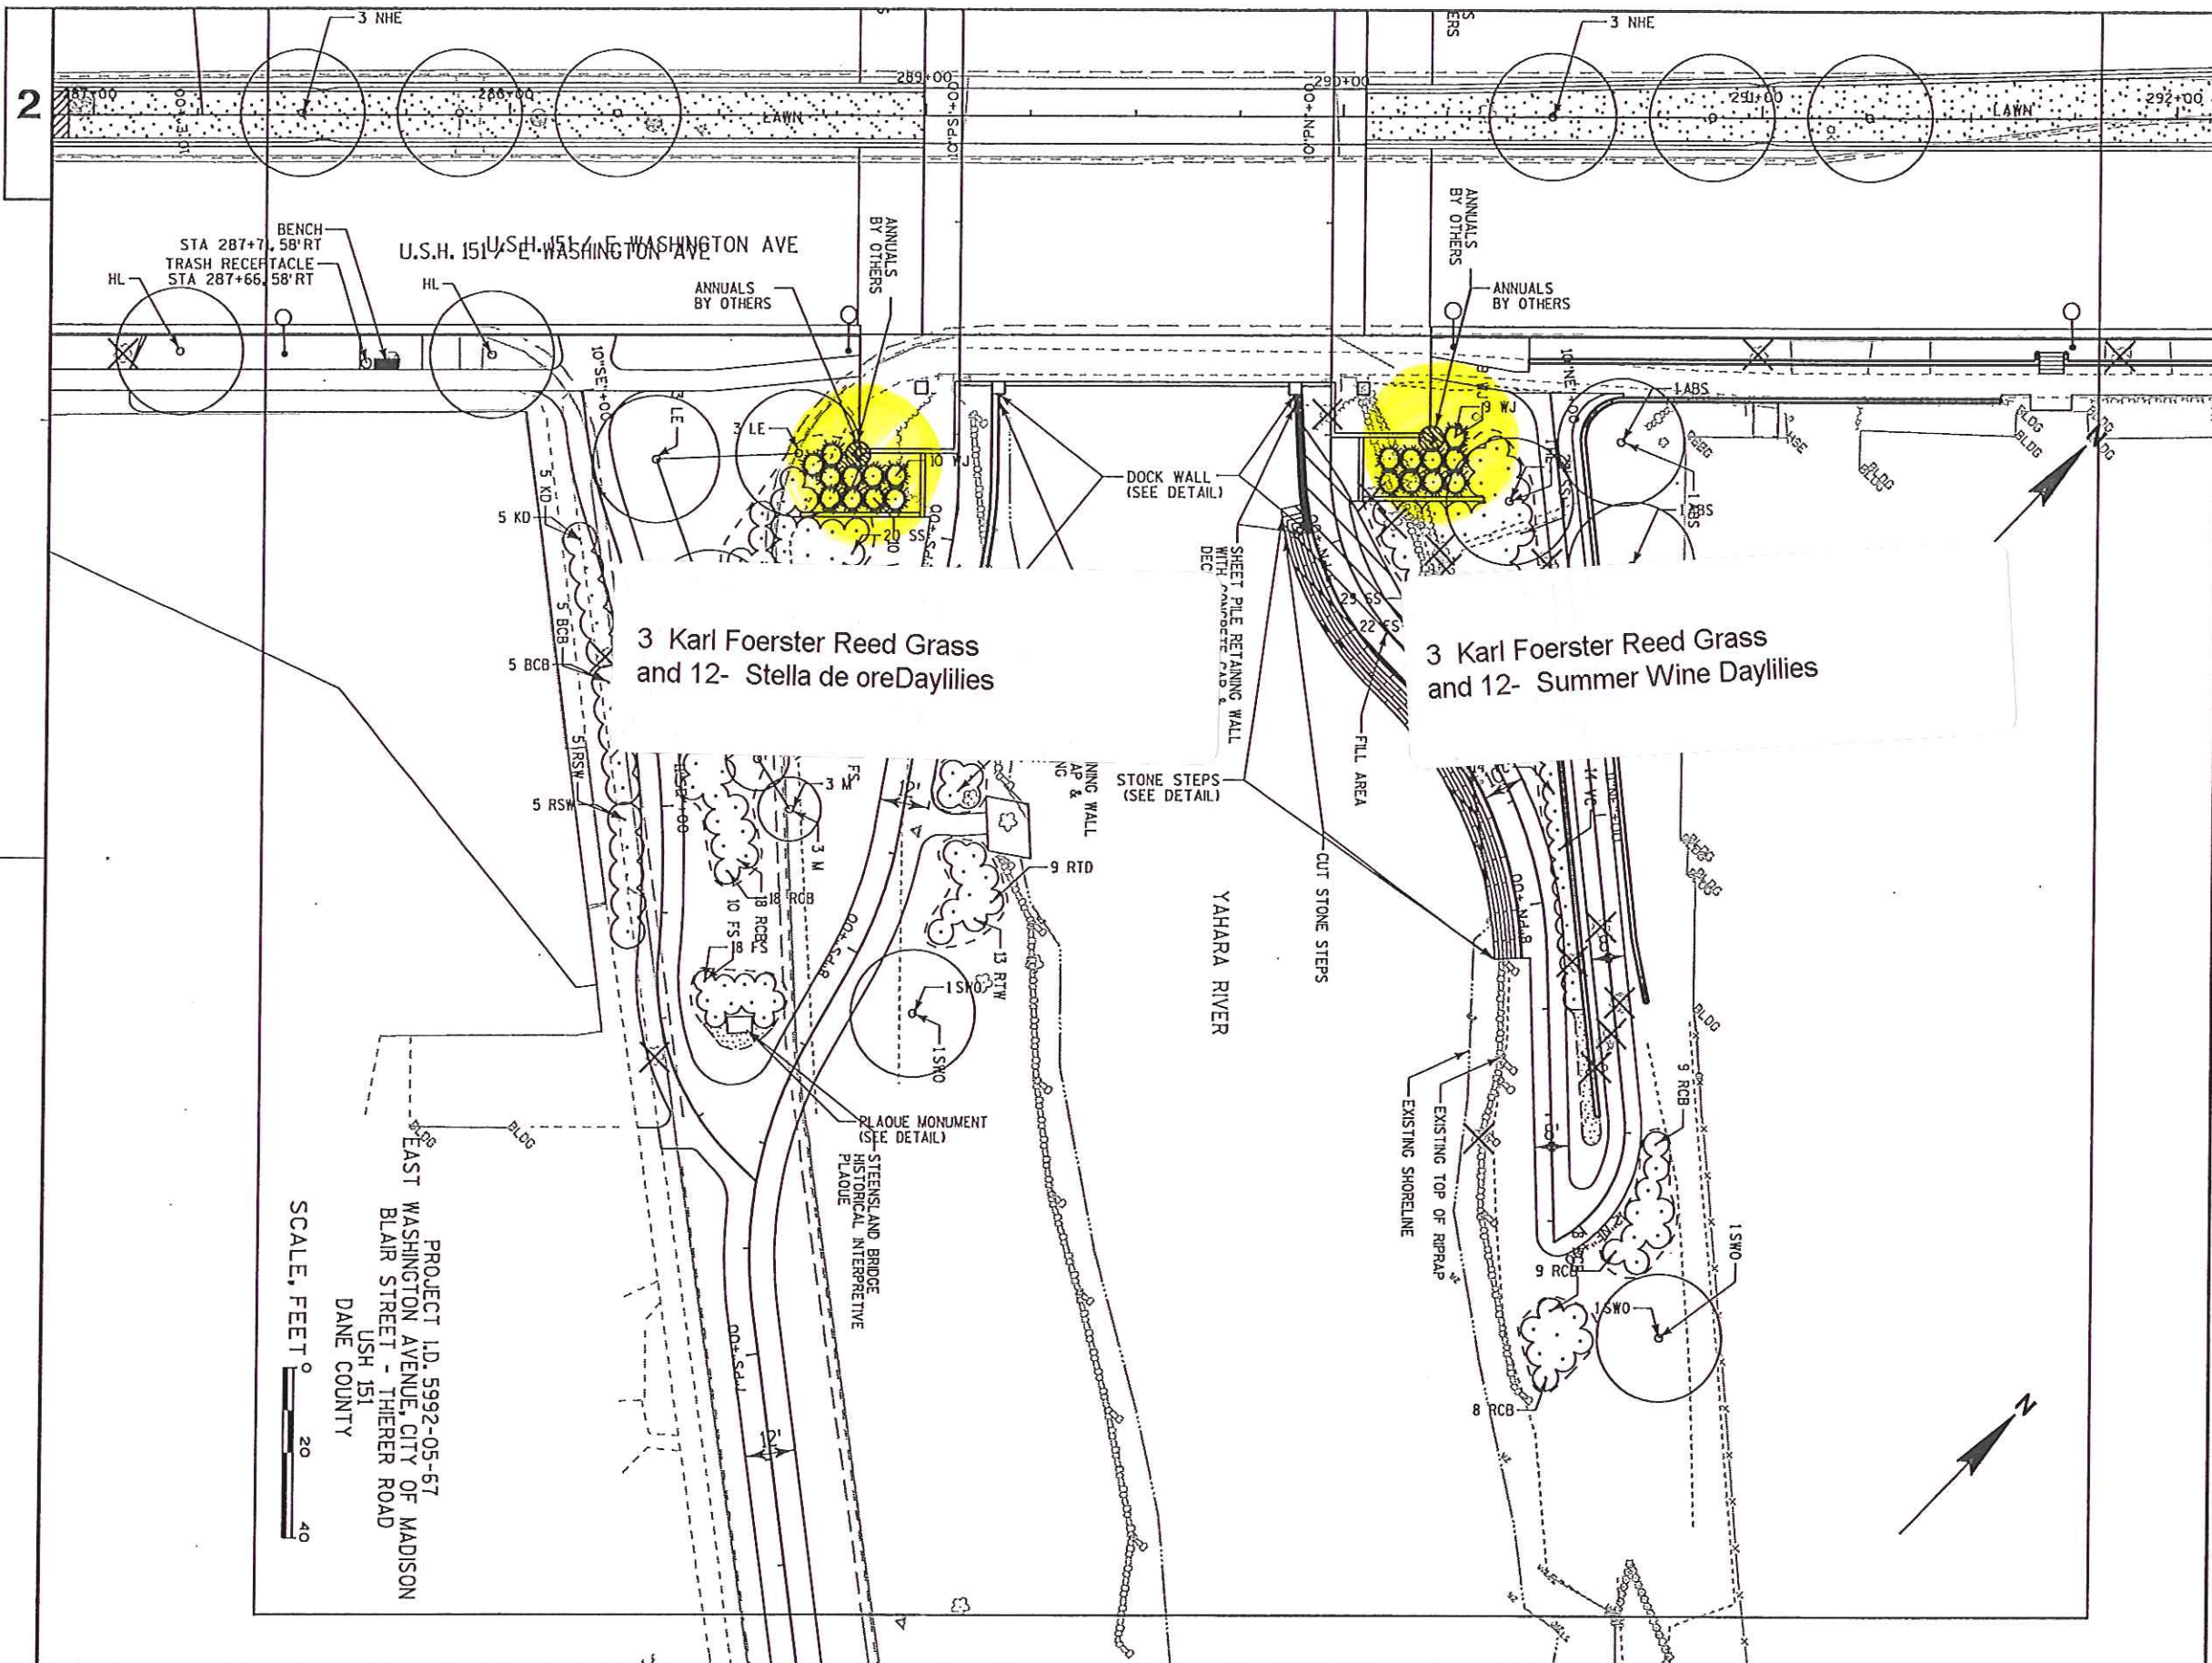

PLANT KEY		
SYM.	ABBR.	COMMON NAME
SHADE & ORNAMENTAL TREES		
CC		CHOKECHERRY, COMMON
NHE		ELM, NEW HORIZON
LE		ELM, LIBERTY
HE		ELM, HOMESTEAD
TCH		HAWTHORNE, THORNLESS COCKSPUR
HL		HONEYLOCUST, SKYLINE
FM		MAPLE, FREEMAN 'ARMSTRONG'
M		MUSCLEWOOD
SWO		OAK, SWAMP WHITE
ABS		SERVICEBERRY, AUTUMN BRILLIANCE
FLOWERING SHRUBS & VINES		
BB		BUTTONBUSH
BCB		CHOKEBERRY, BLACK
RCB		CHOKEBERRY, RED
KD		DOGWOOD, KELSEY
RTD		DOGWOOD, RED TWIGGED
EB		ELDERBERRY, COMMON
GEB		ELDERBERRY, GOLDEN
WH		HOLLY, WINTERBERRY
RSW		HOLLY, 'RED SPRITE' WINTERBERRY
FS		SUMAC, FRAGRANT
SS		SUMAC, SMOOTH
VC		VIRGINIA CREEPER
EVERGREENS SHRUBS		
WJ		JUNIPER, WISCONSIN


LEGEND	
	ARCHITECTURAL CONCRETE PAVEMENT
	COLORLED CONCRETE CROSSWALK
	LAWN
	TRASH RECEPTACLE
	REMOVE EXISTING TREE/BUSH
	PLANTING BED LIMITS
	PERENNIAL BEDS BY OTHERS
	PROPOSED STREETLIGHT

PROJECT I.D. 5992-05-67
 EAST WASHINGTON AVENUE, CITY OF MADISON
 BLAIR STREET - THERER ROAD
 U.S.H. 151
 DANE COUNTY



2

2

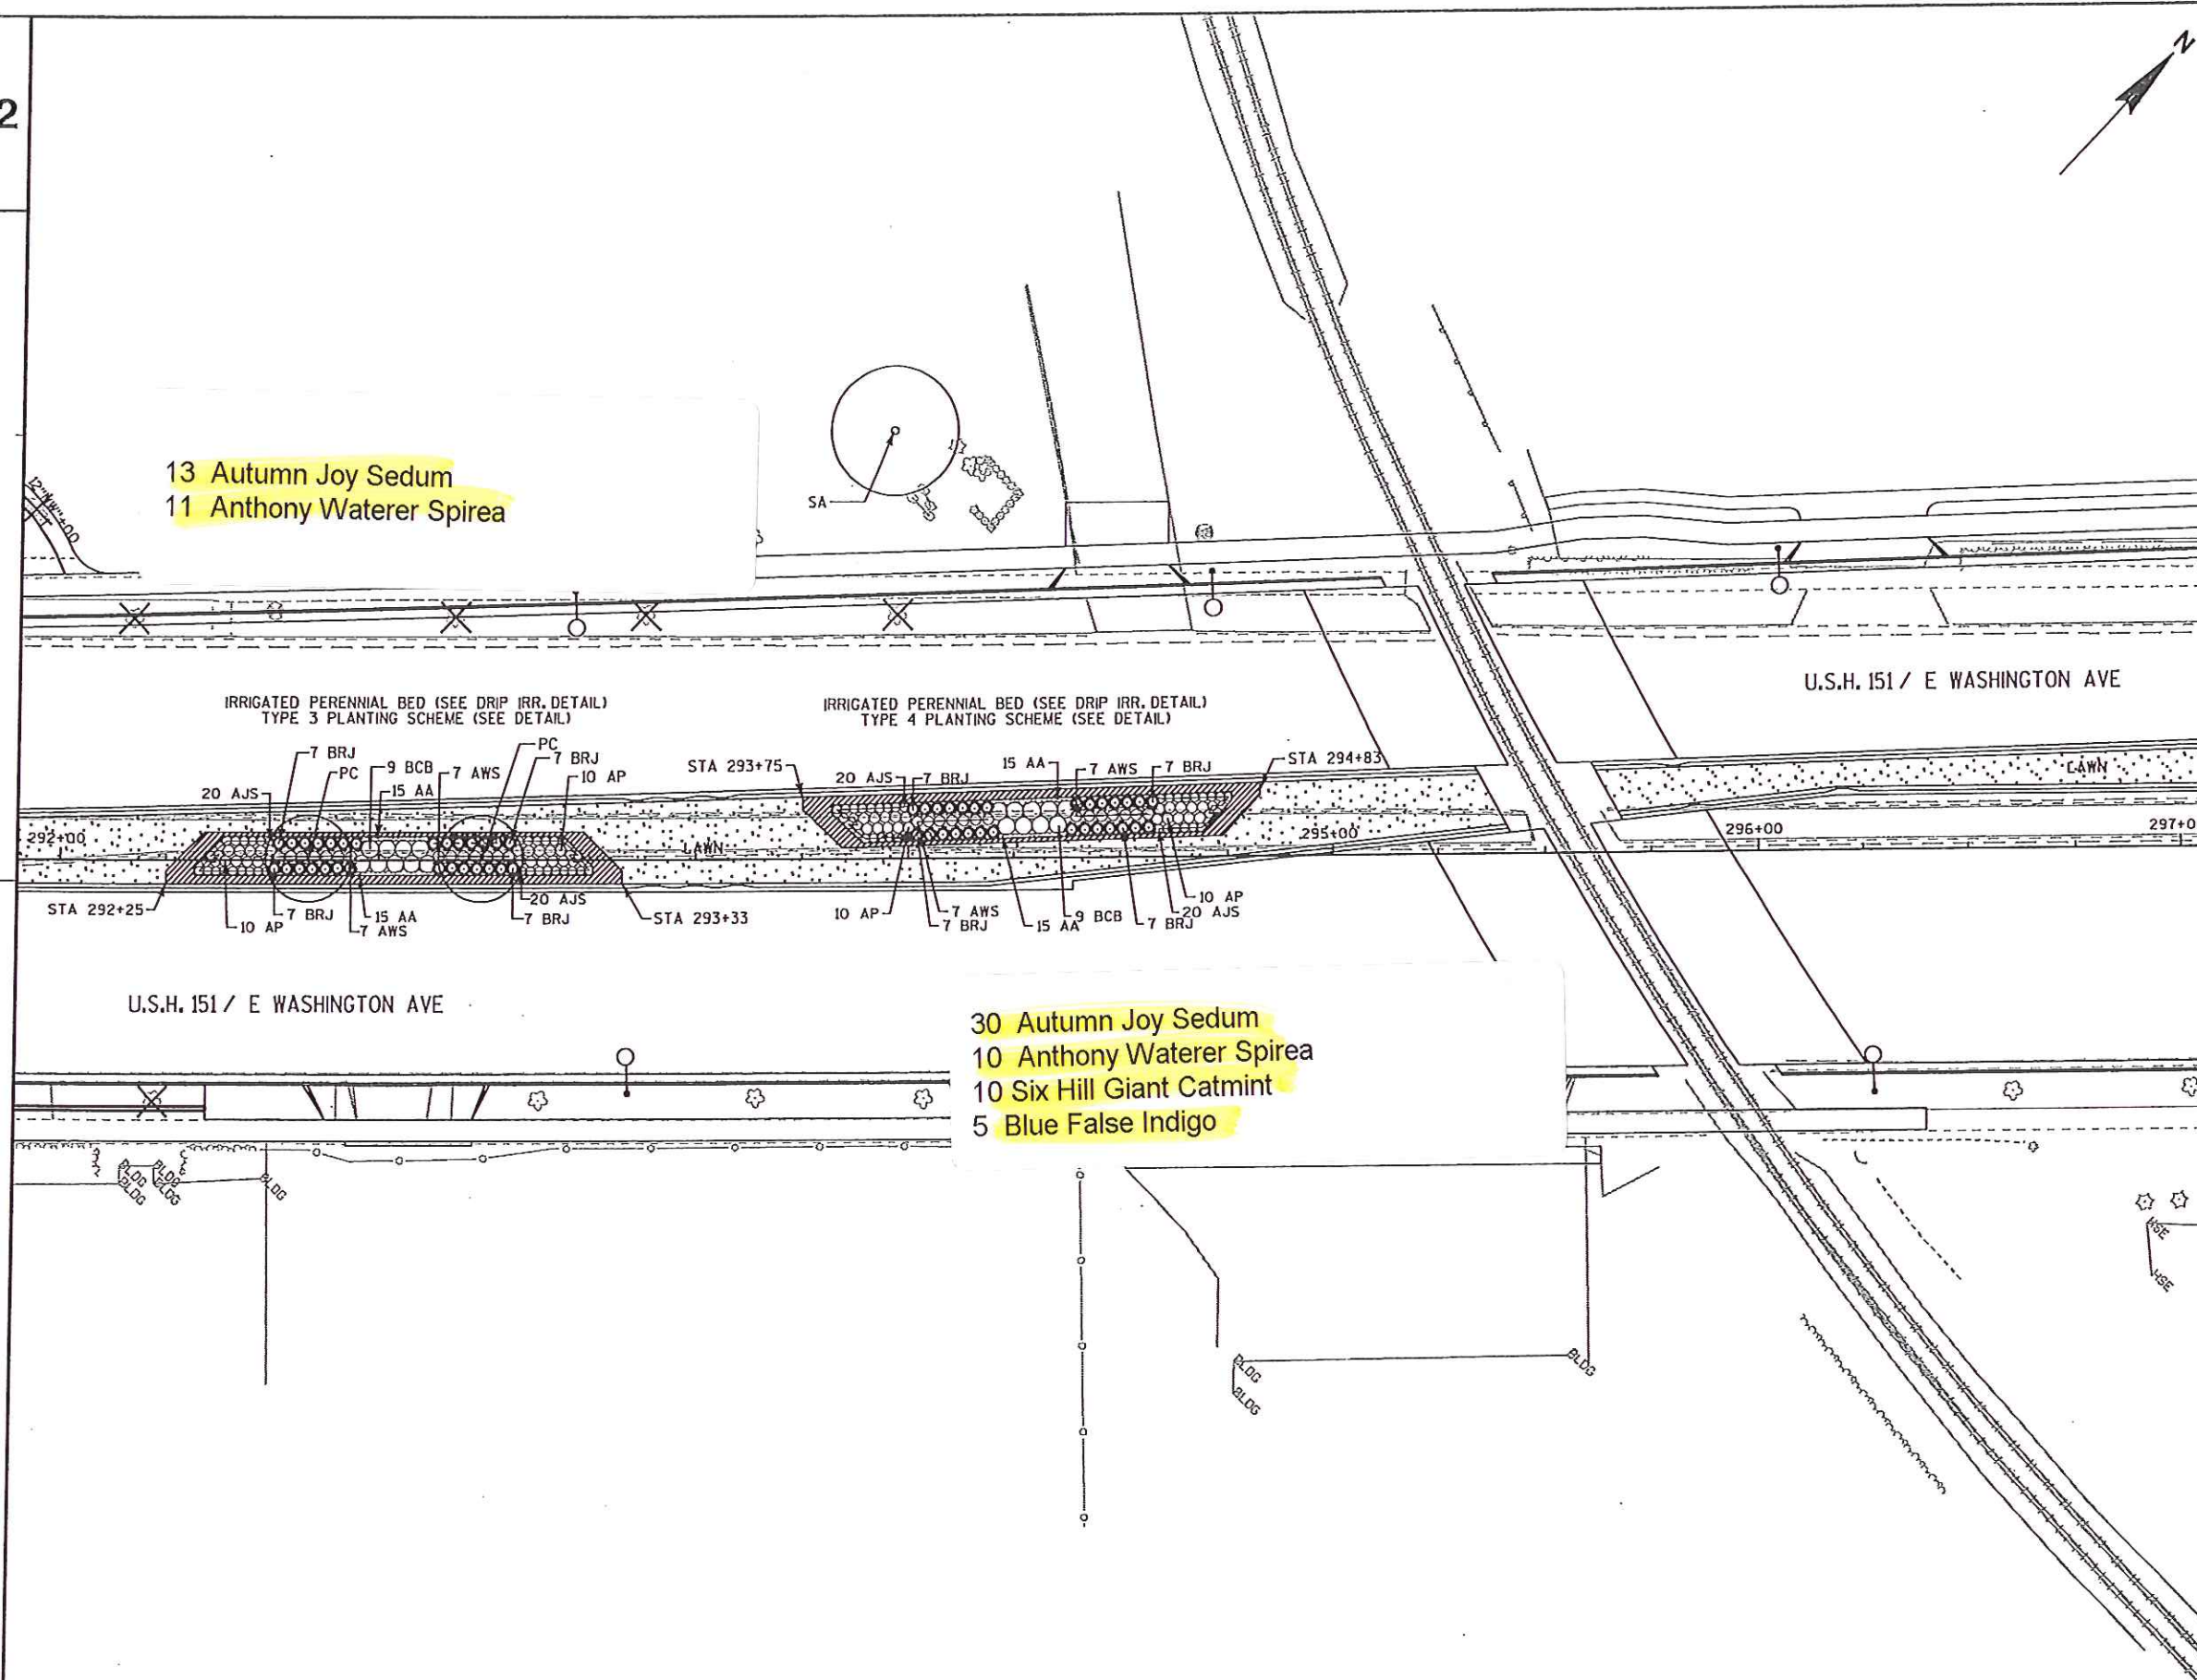

PLANT KEY

SYM.	ABBR.	COMMON NAME
DECIDUOUS TREES		
FAM	EA	AMUR MAPLE, 'FLAME'
SA	EA	ASH, EMPIRE
PSC	SA	ASH, SUMMIT
NHE	PSC	CRABAPPLE, PINK SPIRE
G	NHE	ELM, NEW HORIZON
ISL	G	GINKGO
ASL	ISL	LILAC, IVORY SILK
FM	ASL	LINDEN, AMERICAN SENTRY
MM	FM	MAPLE, FREEMAN 'ARMSTRONG'
PC	MM	MAPLE, MIYABE
ABS	PC	PEAR, CLEVELAND SELECT
	ABS	SERVICEBERRY, AUTUMN BRILLIANCE

DECIDUOUS SHRUBS & VINES

BCB	CHOKEBERRY, BLACK
CFF	FLEECFLOWER, COMPACT JAPANESE
DBH	HONEYSUCKLE, DWARF BUSH
AP	POTENTILLA, ABBOTSWOOD
AS	SPIREA, ALPINE
AWS	SPIREA, ANTHONY WATERER
GFS	SPIREA, GOLDFLAME

LOW EVERGREENS

BPJ	JUNIPER, BLUE PACIFIC
BRJ	JUNIPER, BROADMOOR
BUJ	JUNIPER, BUFFALO
HJ	JUNIPER, HUGHES

PERENNIALS, GRASSES AND GROUNDCOVERS


AA	ASTER, ALERT NEW YORK
SDD	DAYLILY, STELLA DE ORO
KFG	GRASS, KARL FOERSTER REED
AJS	SEDUM, AUTUMN JOY

LEGEND

	ARCHITECTURAL CONCRETE PAVEMENT
	COLORLED CONCRETE CROSSWALK
	LAWN
	TRASH RECEPTACLE
	REMOVE EXISTING TREE/BUSH
	PROPOSED STREETLIGHT

2

2

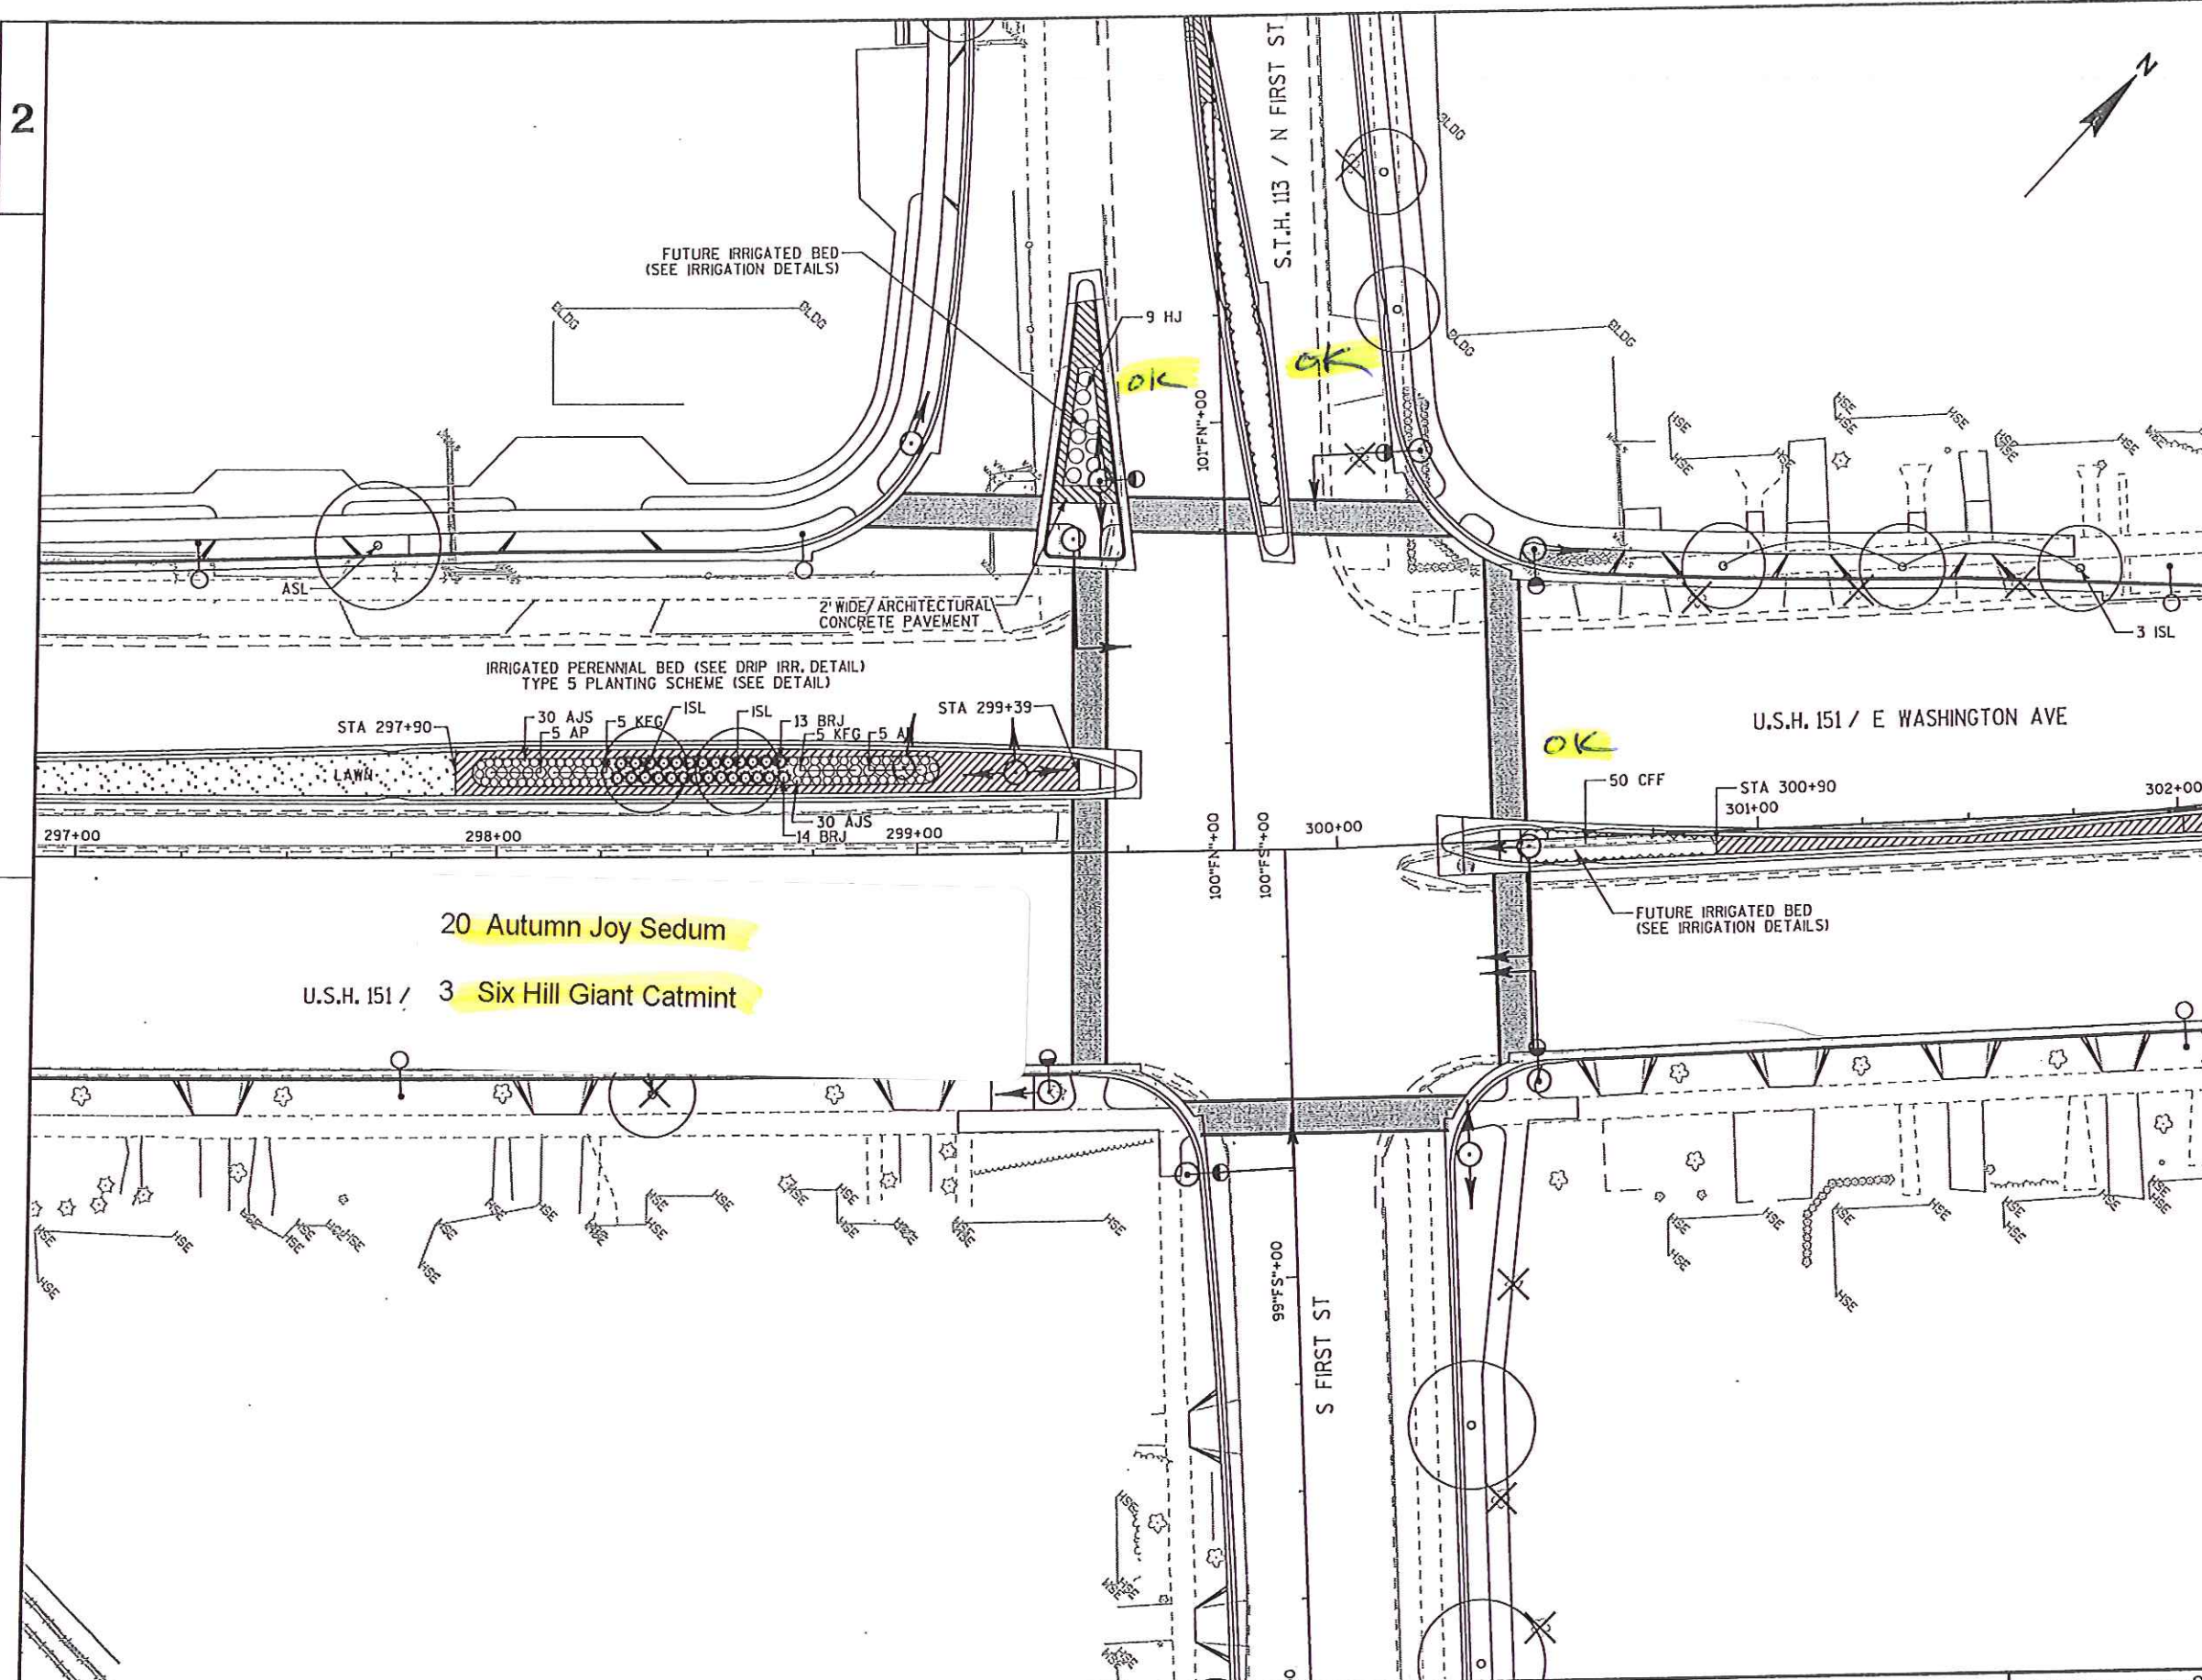

PLANT KEY		
SYM.	ABBR.	COMMON NAME
DECIDUOUS TREES		
○	FAM	AMUR MAPLE, 'FLAME'
○	EA	ASH, EMPIRE
○	SA	ASH, SUMMIT
○	PSC	CRABAPPLE, PINK SPIRE
○	NHE	ELM, NEW HORIZON
○	G	GINKGO
○	ISL	LILAC, IVORY SILK
○	ASL	LINDEN, AMERICAN SENTRY
○	FM	MAPLE, FREEMAN 'ARMSTRONG'
○	MM	MAPLE, MIYABE
○	PC	PEAR, CLEVELAND SELECT
○	ABS	SERVICEBERRY, AUTUMN BRILIANCE
DECIDUOUS SHRUBS & VINES		
○	BCB	CHOKEBERRY, BLACK
○	CFF	FLEECFLOWER, COMPACT JAPANESE
○	DBH	HONEYSUCKLE, DWARF BUSH
○	AP	POTENTILLA, ABBOTSWOOD
○	AS	SPIREA, ALPINE
○	AWS	SPIREA, ANTHONY WATERER
○	GFS	SPIREA, GOLDFLAME
LOW EVERGREENS		
☀	BPJ	JUNIPER, BLUE PACIFIC
☀	BRJ	JUNIPER, BROADMOOR
☀	BUJ	JUNIPER, BUFFALO
☀	HJ	JUNIPER, HUGHES
PERENNIALS, GRASSES AND GROUNDCOVERS		
☁	AA	ASTER, ALERT NEW YORK
☁	SDD	DAYLILY, STELLA DE ORO
☁	KFG	GRASS, KARL FOERSTER REED
☁	AJS	SEDUM, AUTUMN JOY
LEGEND		
▨	ARCHITECTURAL CONCRETE PAVEMENT	
▩	COLORED CONCRETE CROSSWALK	
░	LAWN	
○	TRASH RECEPTACLE	
✕	REMOVE EXISTING TREE/BUSH	
⦿	PROPOSED STREETLIGHT	