




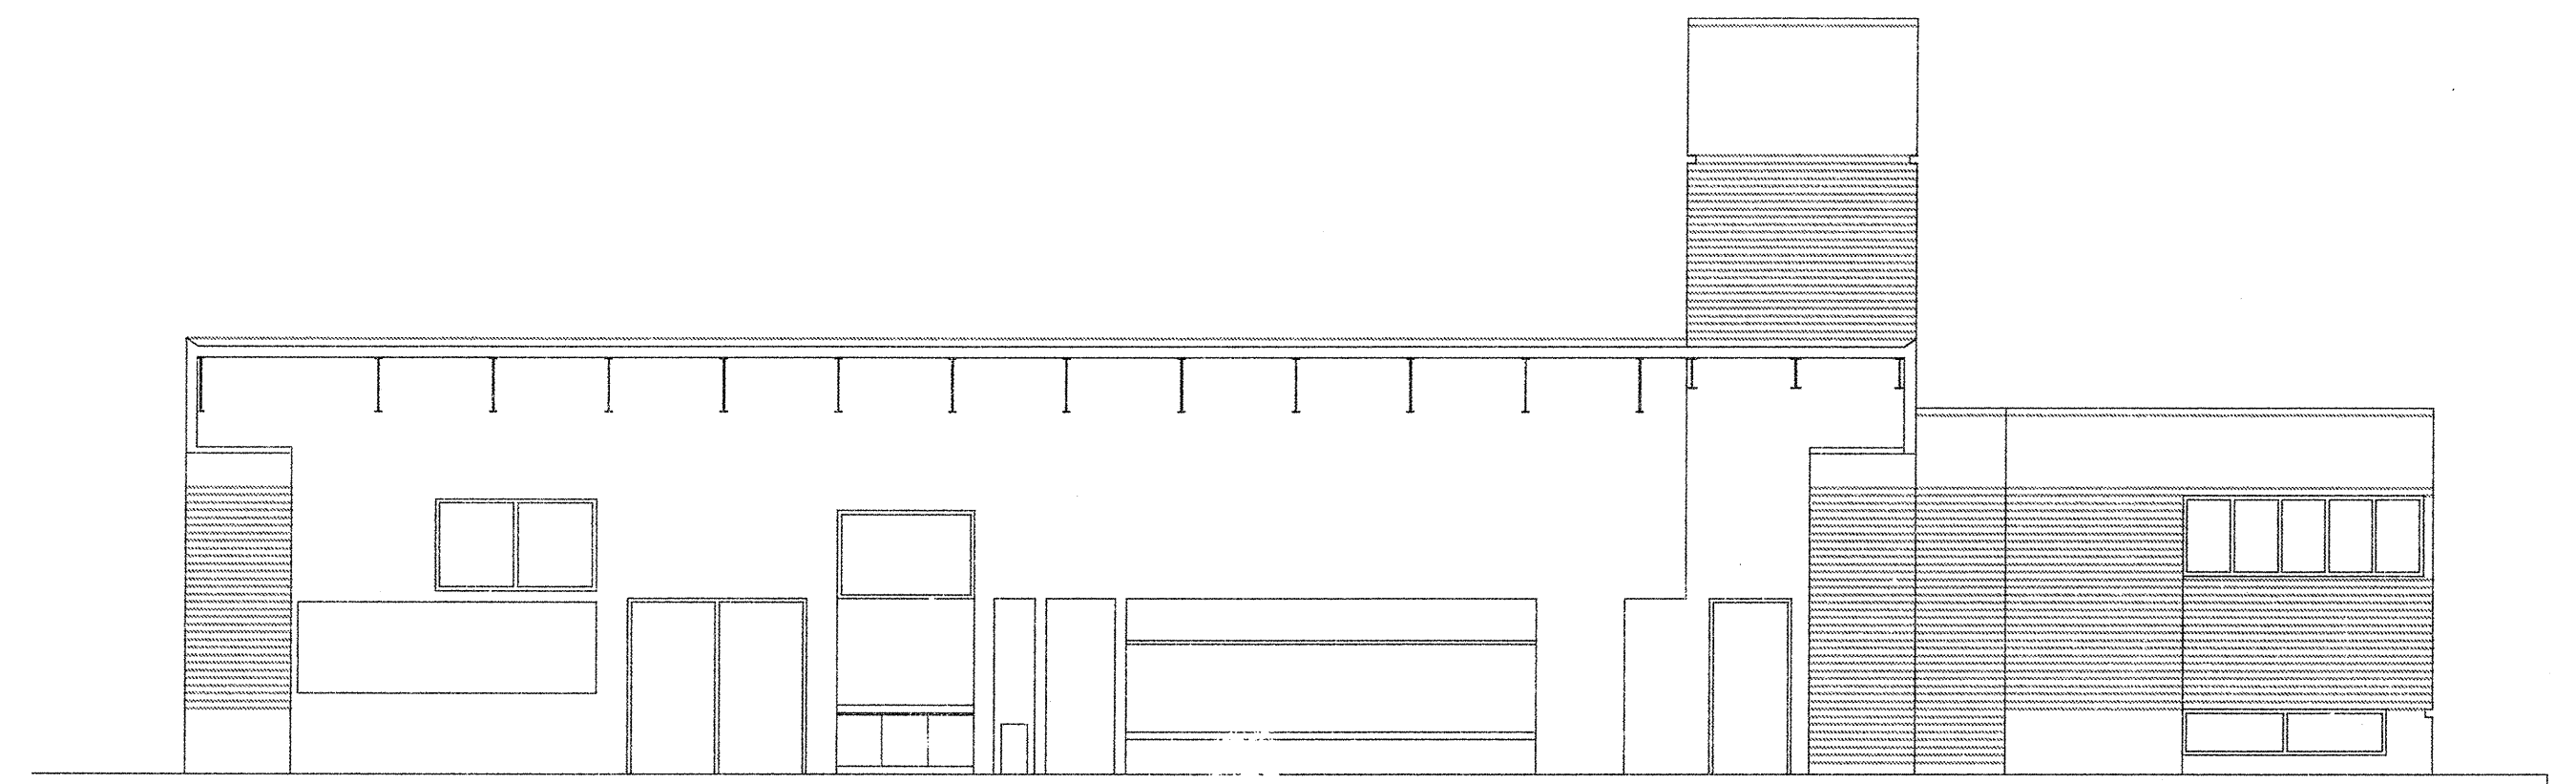


1
A401
CROSS SECTION
SCALE: 1/8" = 1'-0"

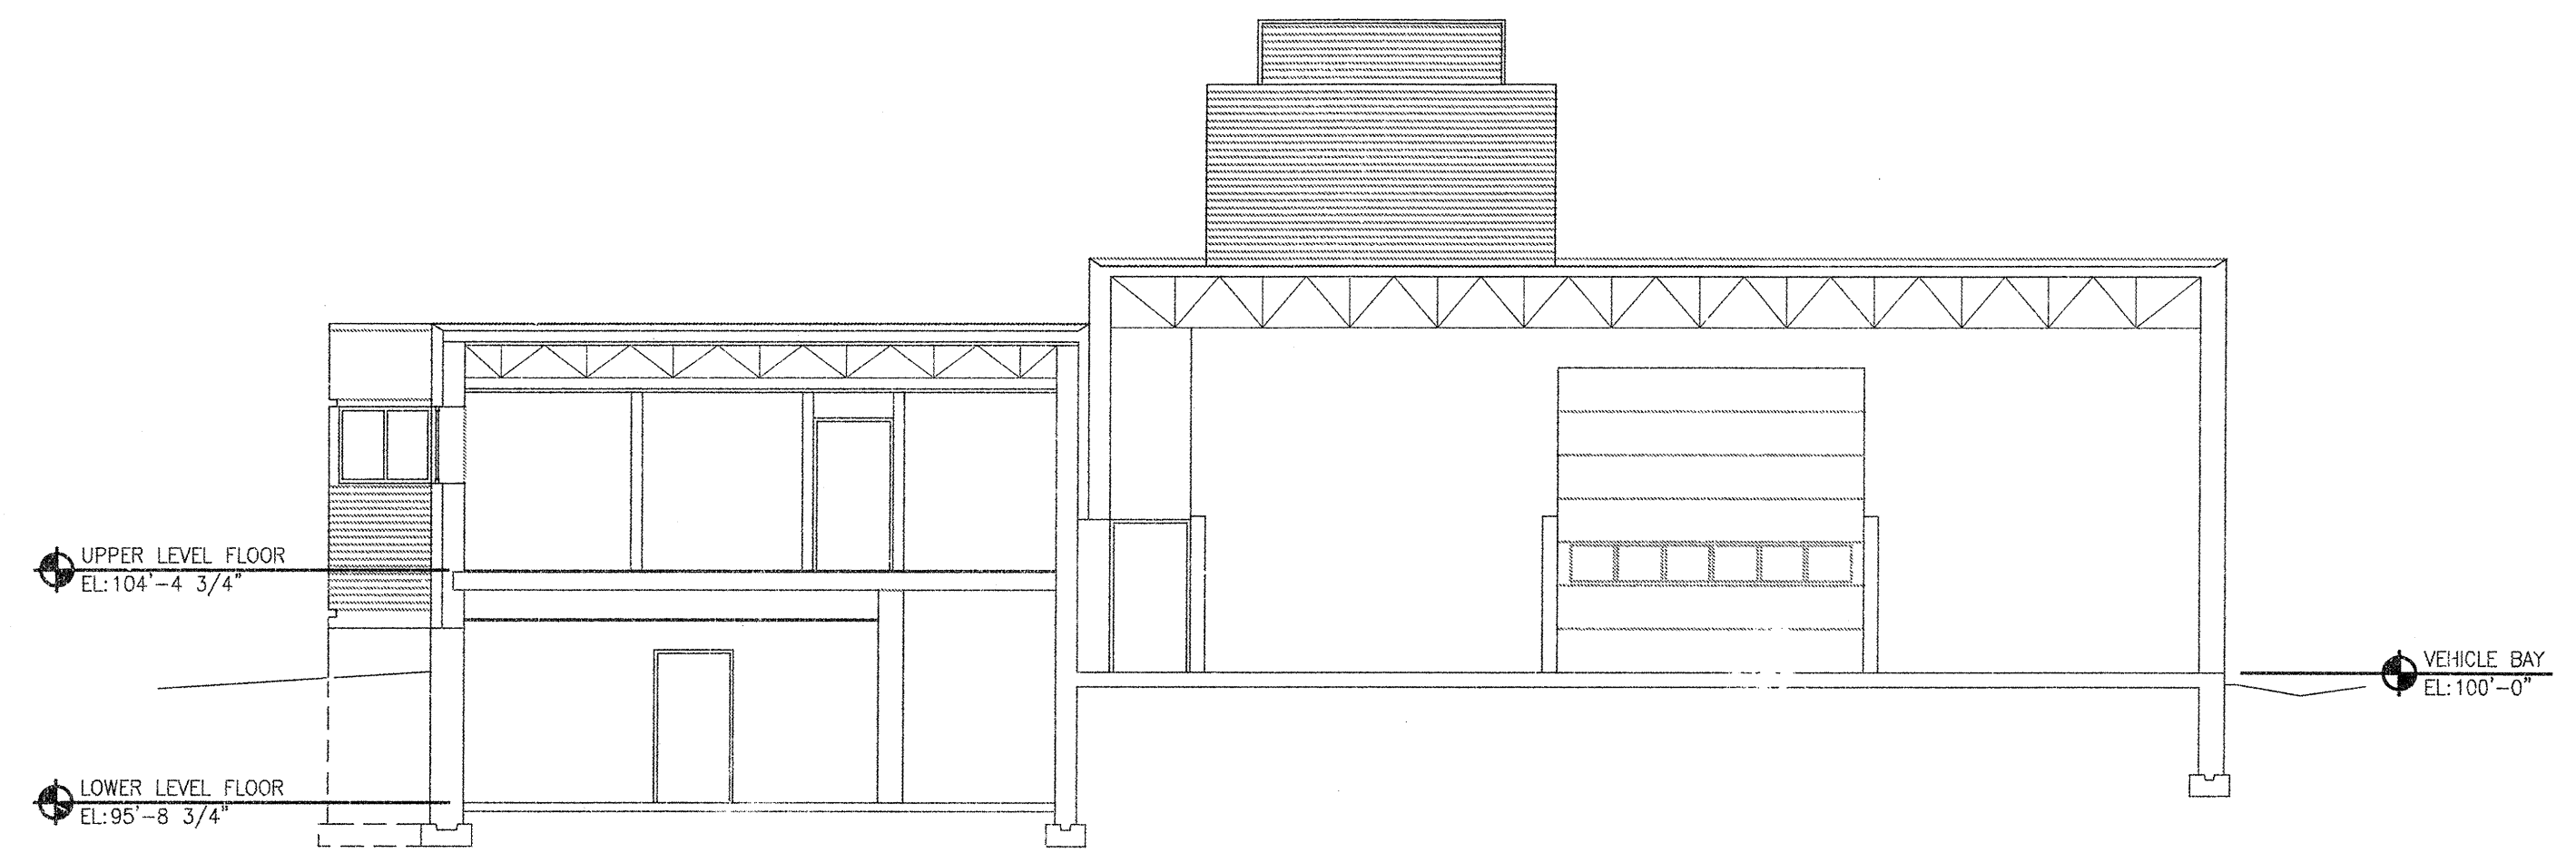


2
A401
CROSS SECTION
SCALE: 1/8" = 1'-0"

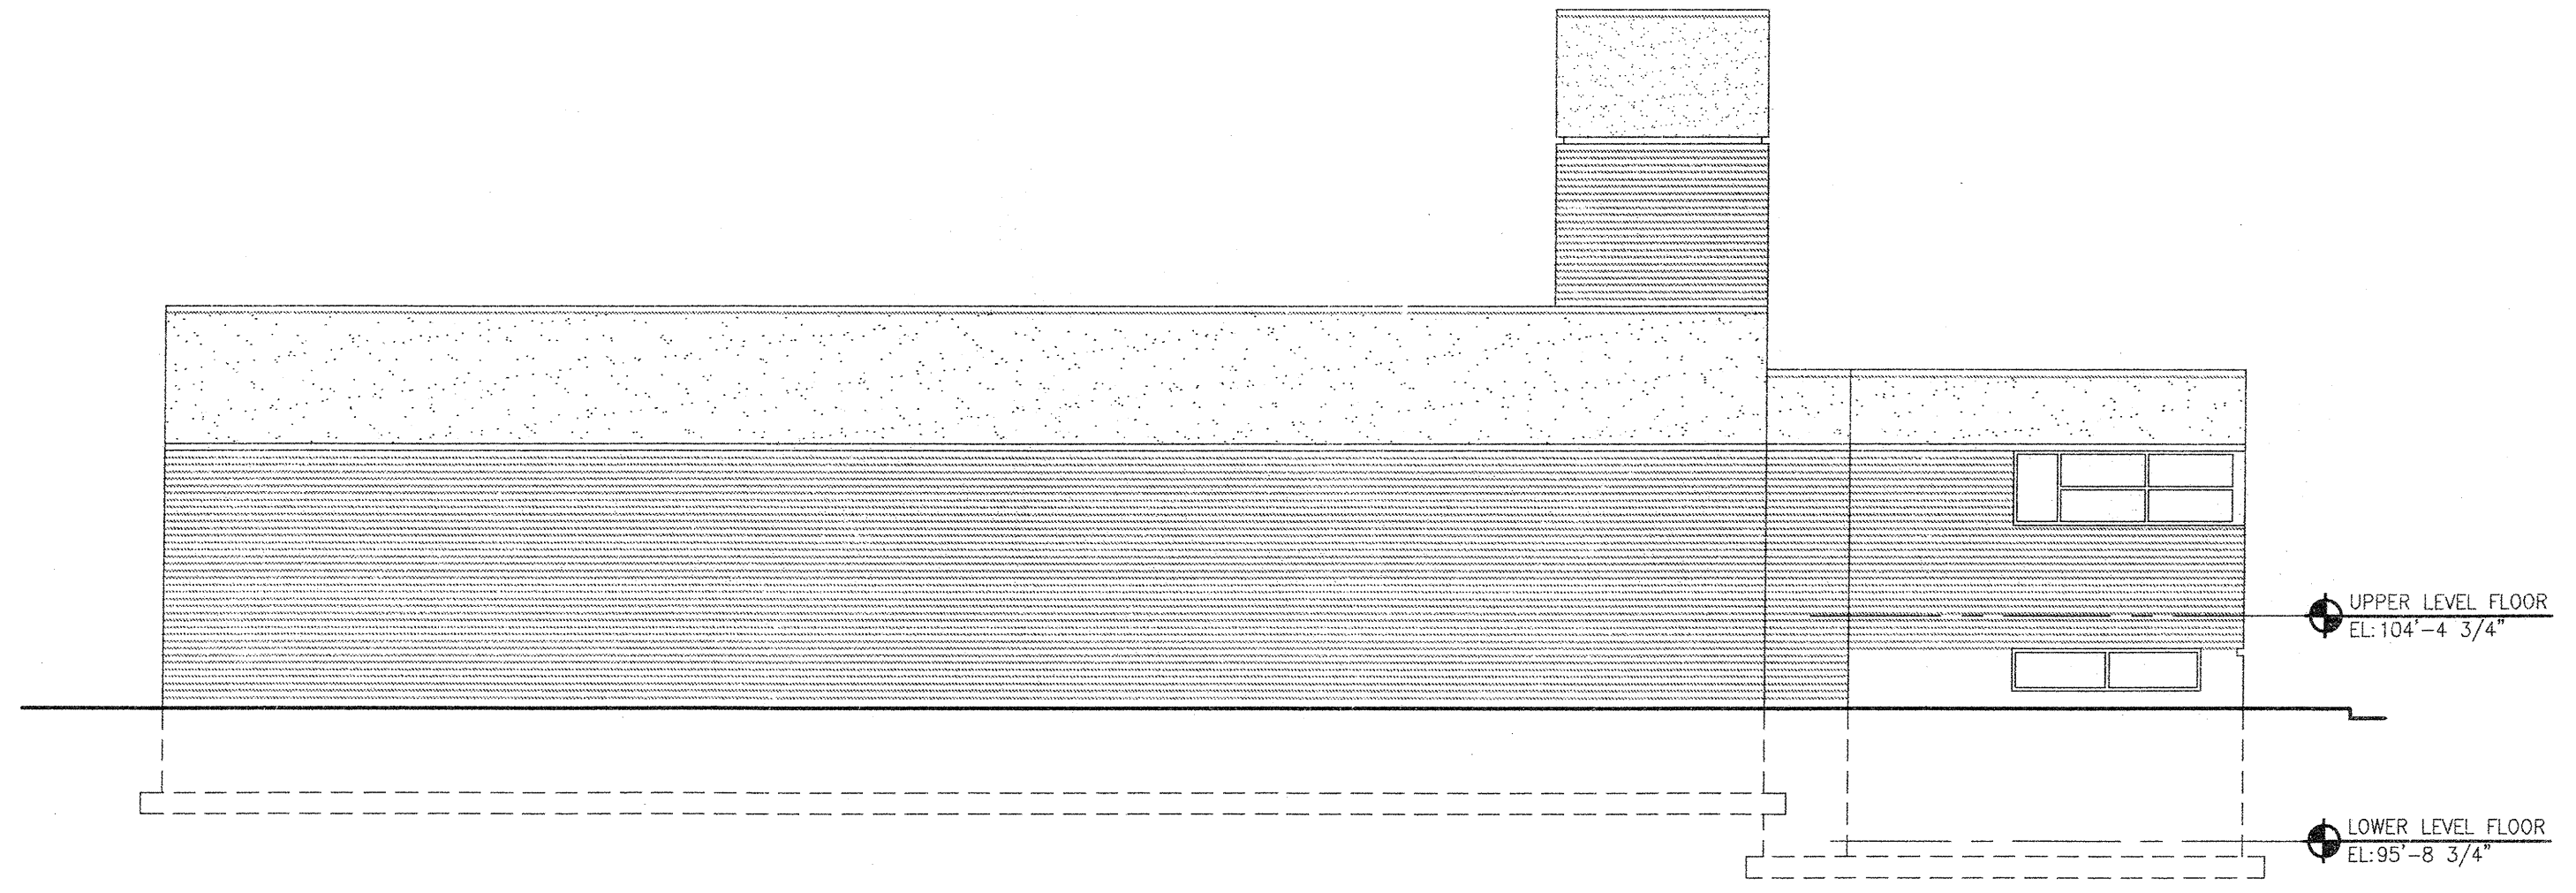


3
A401
SOUTH ELEVATION
SCALE: 1/8" = 1'-0"

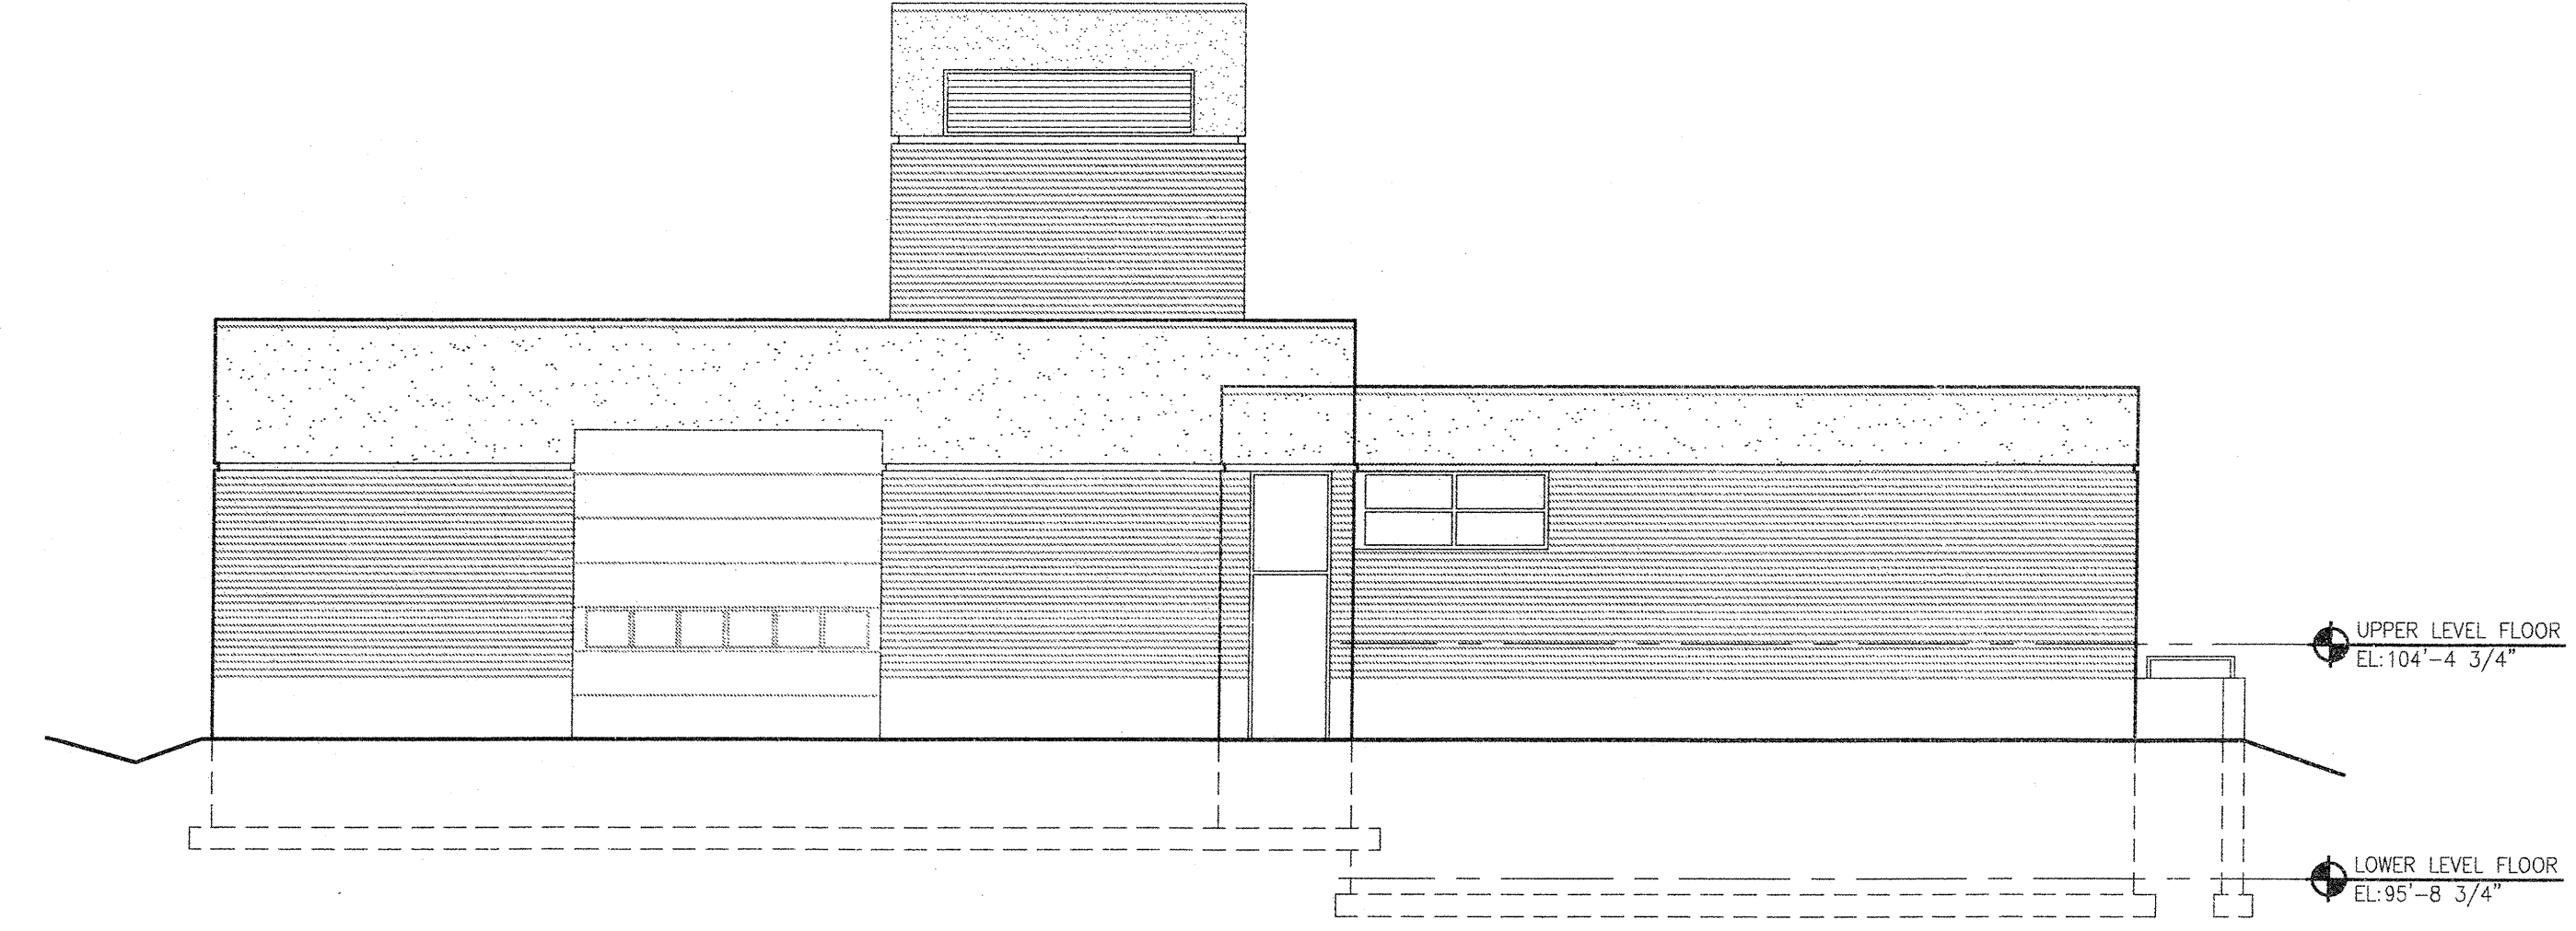


4
A401
EAST ELEVATION
SCALE: 1/8" = 1'-0"

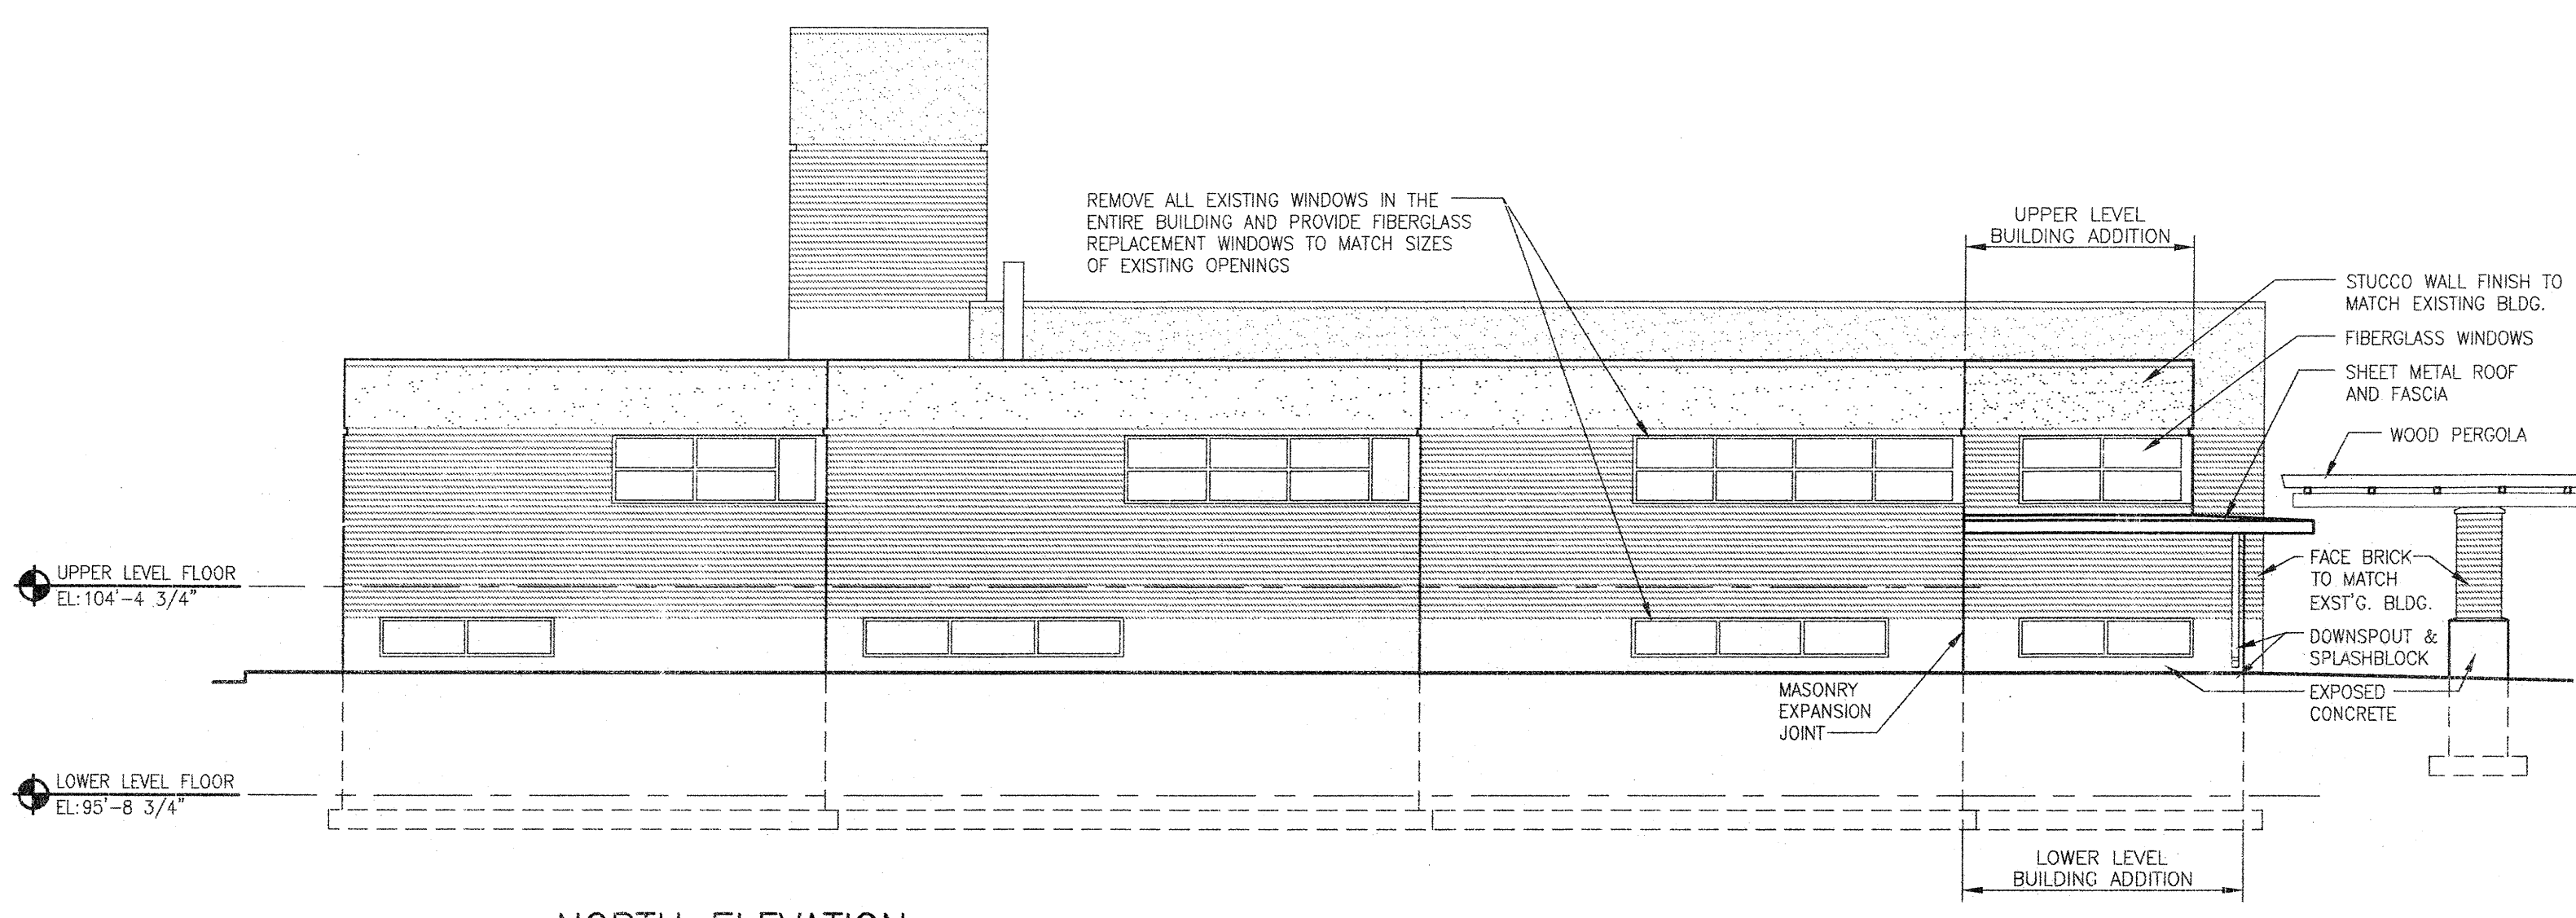

5
A401
NORTH ELEVATION
SCALE: 1/8" = 1'-0"

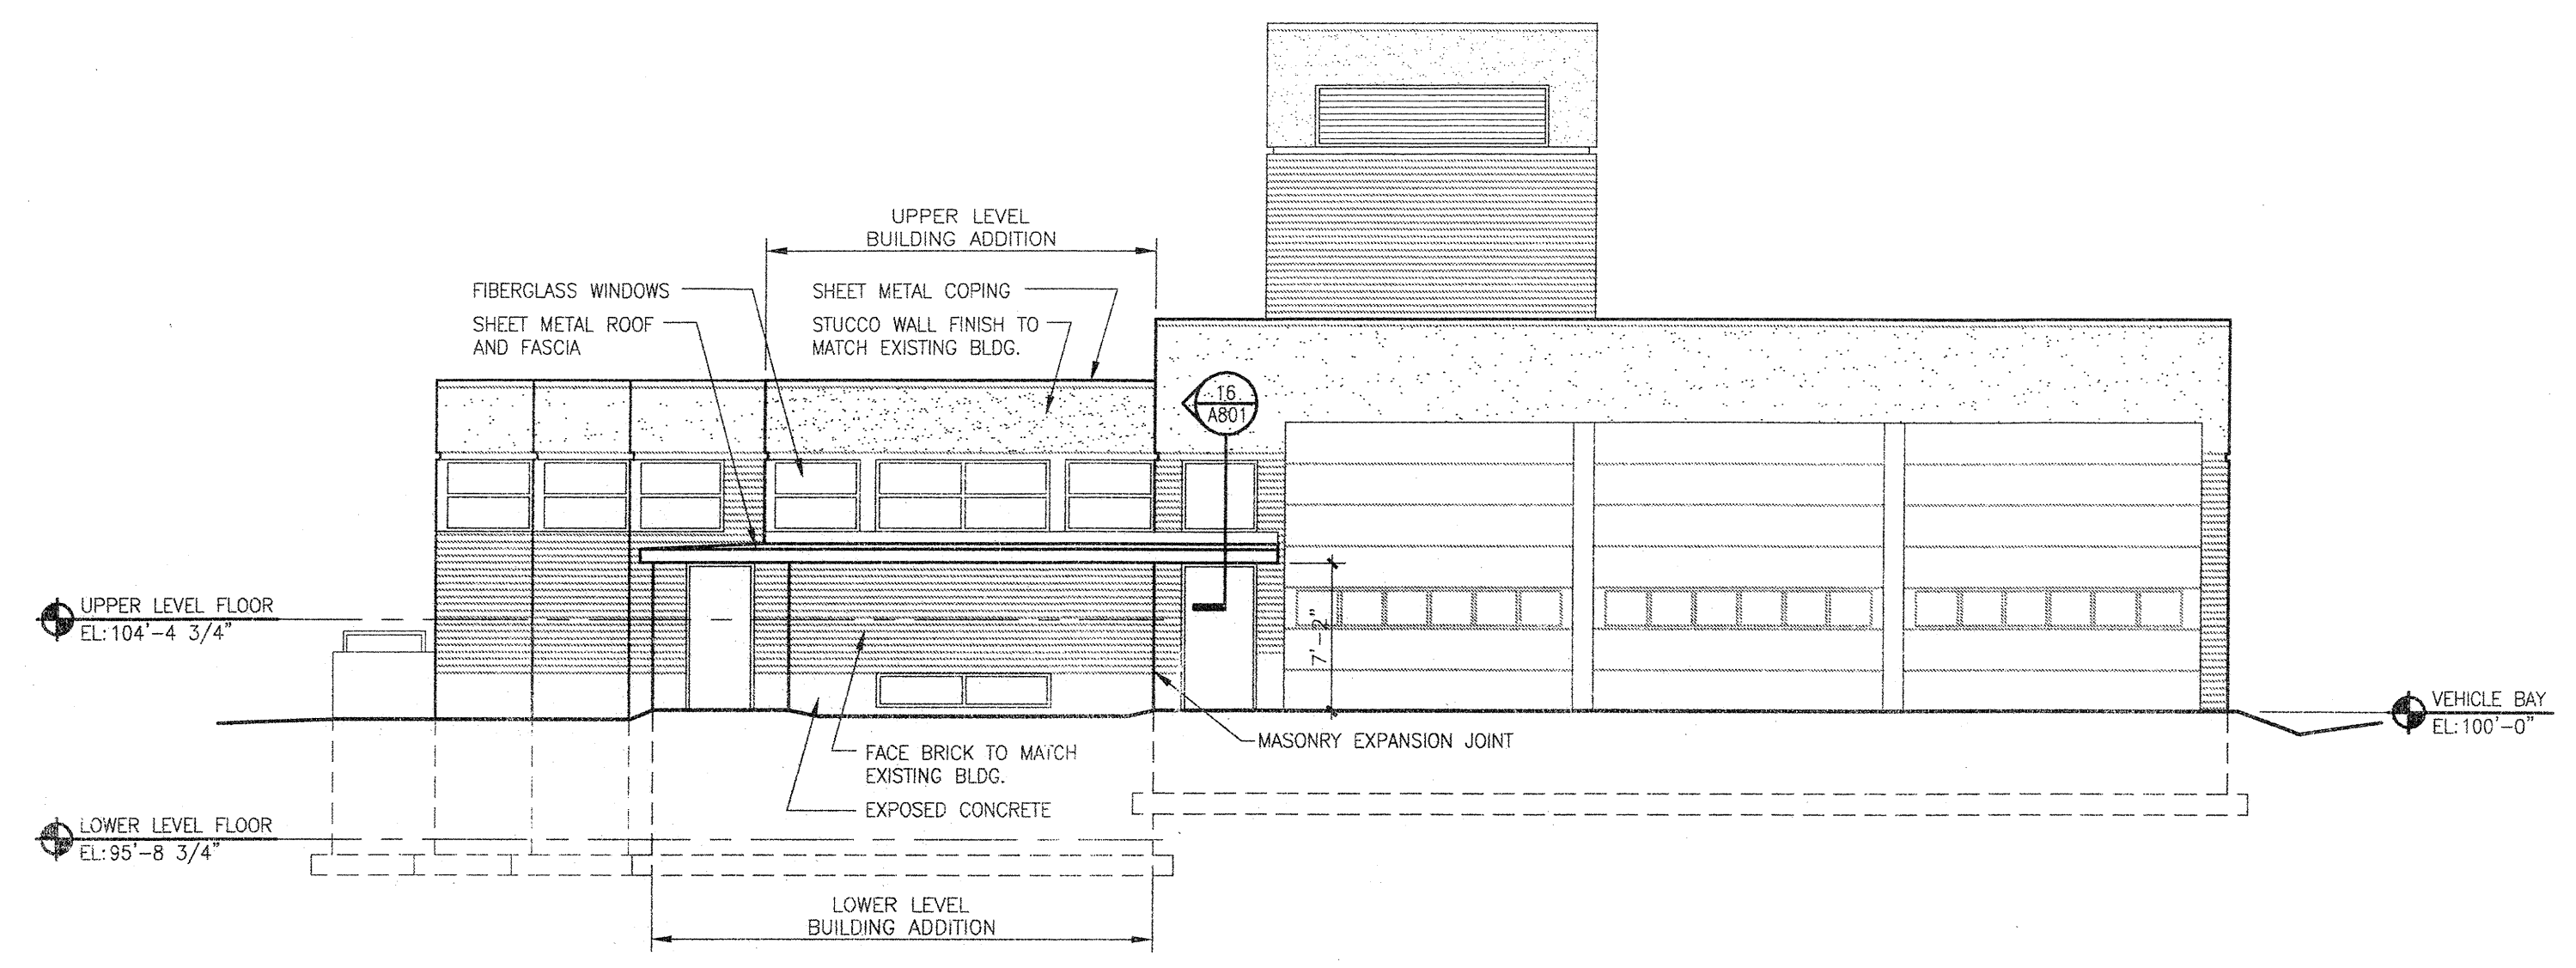

6
A401
WEST ELEVATION
SCALE: 1/8" = 1'-0"

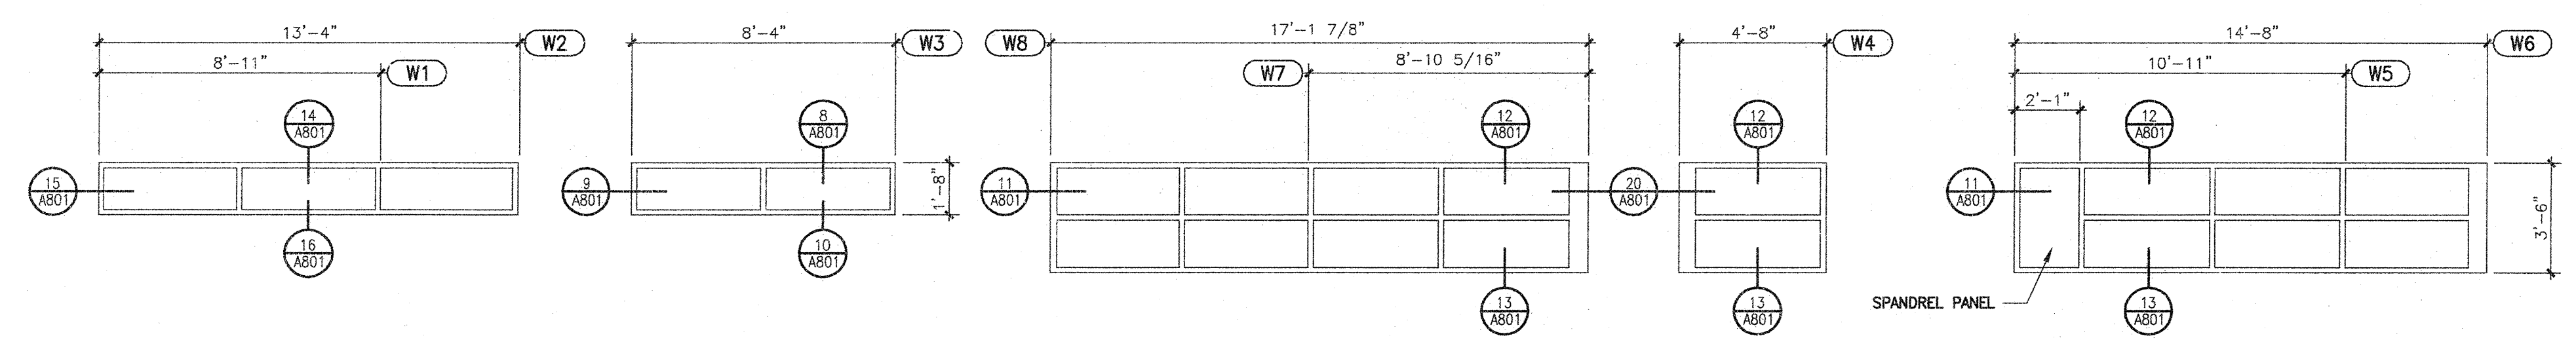

7
A401
WINDOW TYPES
SCALE: 1/4" = 1'-0"

DRAWING SET	OWNER REVIEW
COPYRIGHT	2012
STRANG, INC.	
FILE NAME	2011009-A401.DWG
REVISIONS	
DRAWN	JB, DV
CHECKED	AB, LB
DATE	03-09-12
PROJECT NO.	2011009
PROJECT TITLE	

**CITY OF MADISON
FIRE STATION #2
ADDITION AND
REMODELING**

421 GRAND CANYON DRIVE
MADISON, WISCONSIN

SHEET NO.

**BLDG. SECTIONS
AND EXTERIOR
ELEVATIONS**

SHEET NO.
A401