

SHEETS  
L-1 - L-3  
L-4  
L-5  
L-6

BRAYTON PARKING LOT  
WATER UTILITY WELL 26  
WATER UTILITY WELL 28  
WATER UTILITY WELL 29

2014 PARKING AND WATER UTILITY  
LANDSCAPING AND MAINTENANCE  
CITY OF MADISON PARKS DIVISION  
DEPARTMENT OF PUBLIC WORKS

City of Madison  
Department of Public Works  
**PARKS DIVISION**  
*City-County Building, Suite 104  
210 Martin Luther King, Jr. Blvd.  
PO Box 2987  
Madison, WI 53701-2987*  
*play*  
**MADISON  
PARKS**

PROJECT:  
*2014 PARKING AND  
WATER UTILITY  
LANDSCAPING AND  
MAINTENANCE*

Although every effort has been made in preparing these plans and checking them for accuracy, the contractor and subcontractors must check all details and dimensions of their trade and be responsible for the same.

ITEM	DATE
Drawn by: SCL	03-14-2014
Approved by:	XX-XX-XXXX

PUBLIC WORKS PROJECT #:  
**7301**

SHEET TITLE:  
*LANDSCAPE PLANS*

SHEET NUMBER:  
**COVER SHEET**



NOTE: THE CONTRACTOR SHALL USE CAUTION AND HAND DIG NEAR ELECTRICAL UTILITIES. ELECTRICAL LINE IS BURIED APPROXIMATELY 24" DEEP.

City of Madison  
Department of Public Works  
**PARKS DIVISION**

City-County Building, Suite 104  
210 Martin Luther King, Jr. Blvd.  
PO Box 2987  
Madison, WI 53701-2987

*play*  
**MADISON  
PARKS**

Graphical Scale  
0 30 ft N

PROJECT:  
*2014 PARKING AND  
WATER UTILITY  
LANDSCAPING AND  
MAINTENANCE*

*BRAYTON  
PARKING LOT  
1 S BUTLER ST  
MADISON, WI 53703*


Although every effort has been made in preparing these plans and checking them for accuracy, the contractor and subcontractors must check all details and dimensions of their trade and be responsible for the same.

ITEM	DATE
Drawn by: SCL	03-14-2014
Approved by:	XX-XX-XXXX

PUBLIC WORKS PROJECT #:  
**7301**

SHEET TITLE:  
*SITE PLAN*

SHEET NUMBER:  
**L-1**

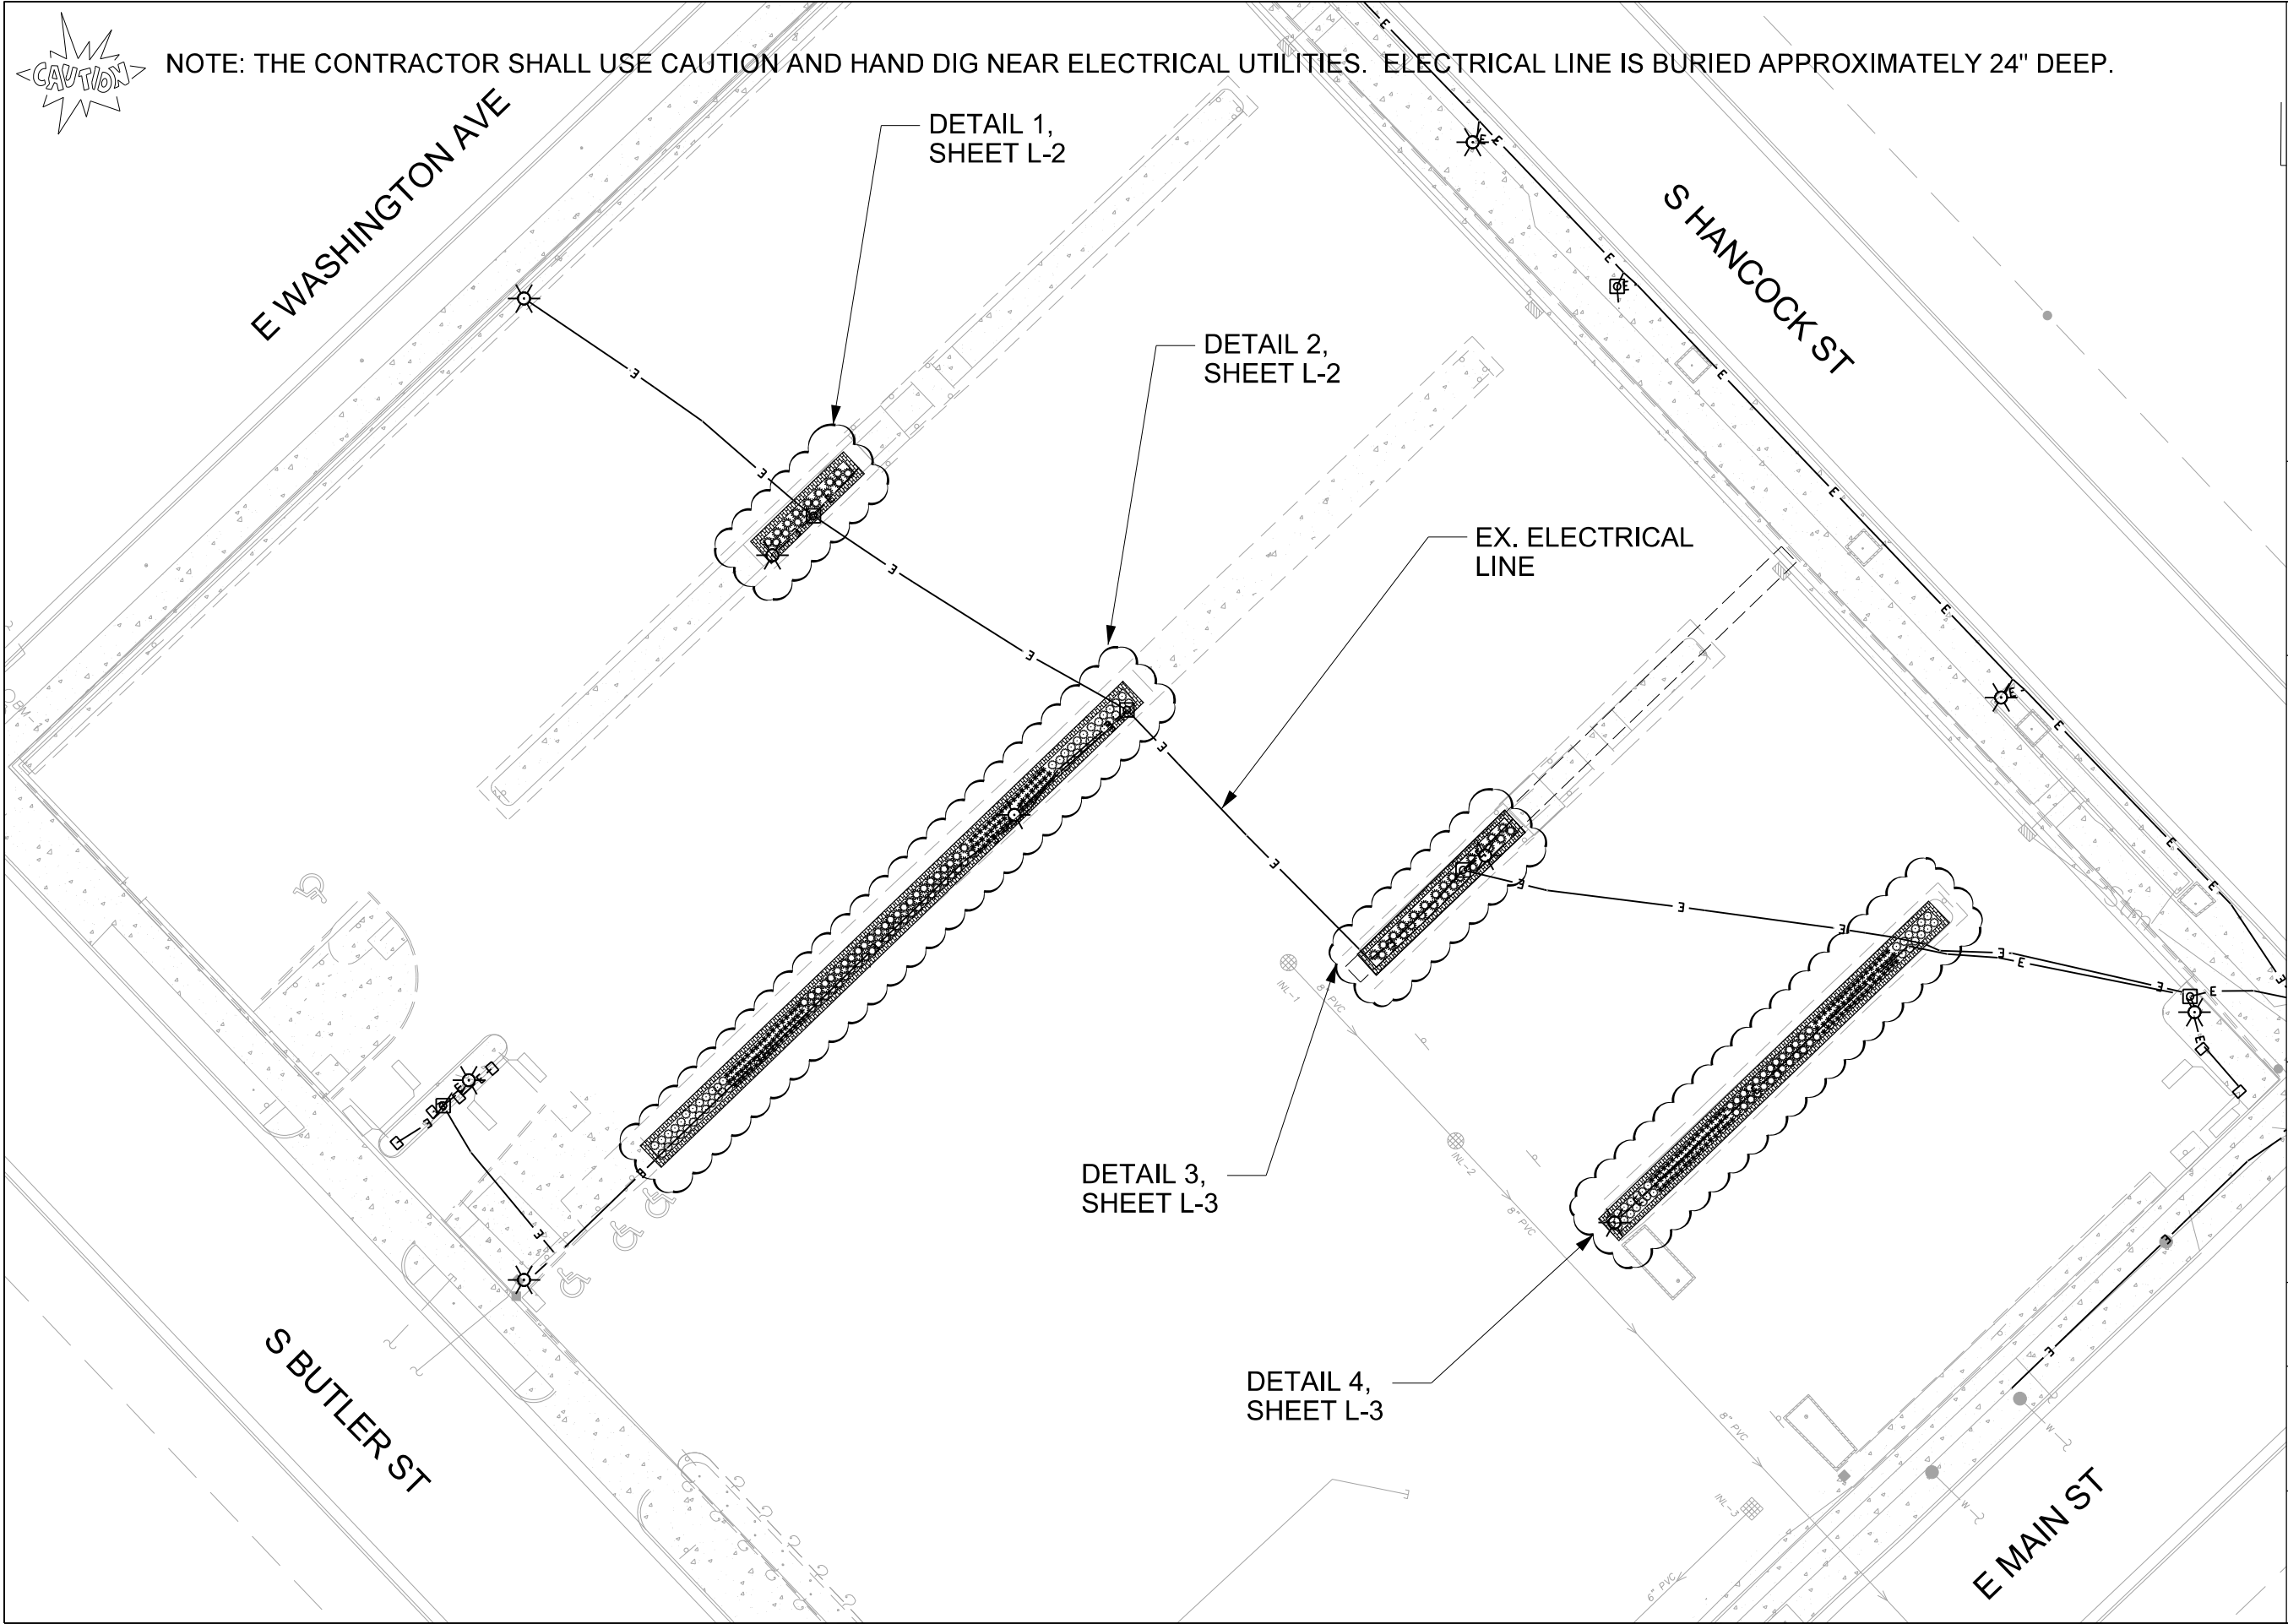

EX. ELECTRICAL HAND HOLE

(23) CALAMINTHA NEPETA 'WHITE CLOUD'

(50) ALLIUM 'SUMMER BEAUTY'

EX. LIGHT

1' WIDE 7 INCH ARCHITECTURAL CONCRETE  
SIDEWALK PER BID ITEM 30304

(50) SCHIZACHYRIUM SCOPARIUM 'THE BLUES'

EX. ELECTRICAL LINE

(55) ALLIUM 'SUMMER BEAUTY'

(24) CALAMINTHA NEPETA 'WHITE CLOUD'

EX. LIGHT

(16) SCHIZACHYRIUM  
SCOPARIUM 'THE BLUES'

EX. ELECTRICAL HAND  
HOLE

EX. ELECTRICAL

1' WIDE 7 INCH  
ARCHITECTURAL  
CONCRETE SIDEWALK PER  
BID ITEM 30304

**1**  
**DETAIL 1**

**L-2**

NOTES:


1. THE CONTRACTOR SHALL USE CAUTION AND HAND DIG NEAR ELECTRICAL UTILITIES. ELECTRICAL LINE IS BURIED APPROXIMATELY 24" DEEP.  
2. POUR ARCHITECTURAL CONCRETE UP TO EDGE OF EXISTING STRUCTURES.

**CAUTION**


**2**  
**DETAIL 2**

**L-2**


PLANT SCHEDULE				
Item				
Plants				
Botanical Name	Common Name	Size	Container	Quantity
<b>Perennials and Grasses</b>				
Allium 'Summer Beauty'	Summer Beauty Allium	#1	Container	105
Calamintha nepeta 'White Cloud'	White Cloud Catmint	#1	Container	47
Schizachyrium scoparium 'The Blues'	The Blues Little Bluestem	#1	Container	66

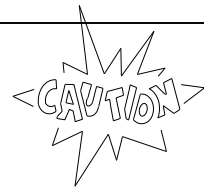

NOTES:  
1. THE CONTRACTOR SHALL USE CAUTION AND HAND DIG NEAR ELECTRICAL UTILITIES. ELECTRICAL LINE IS BURIED APPROXIMATELY 24" DEEP.  
2. POUR ARCHITECTURAL CONCRETE UP TO EDGE OF EXISTING STRUCTURES.

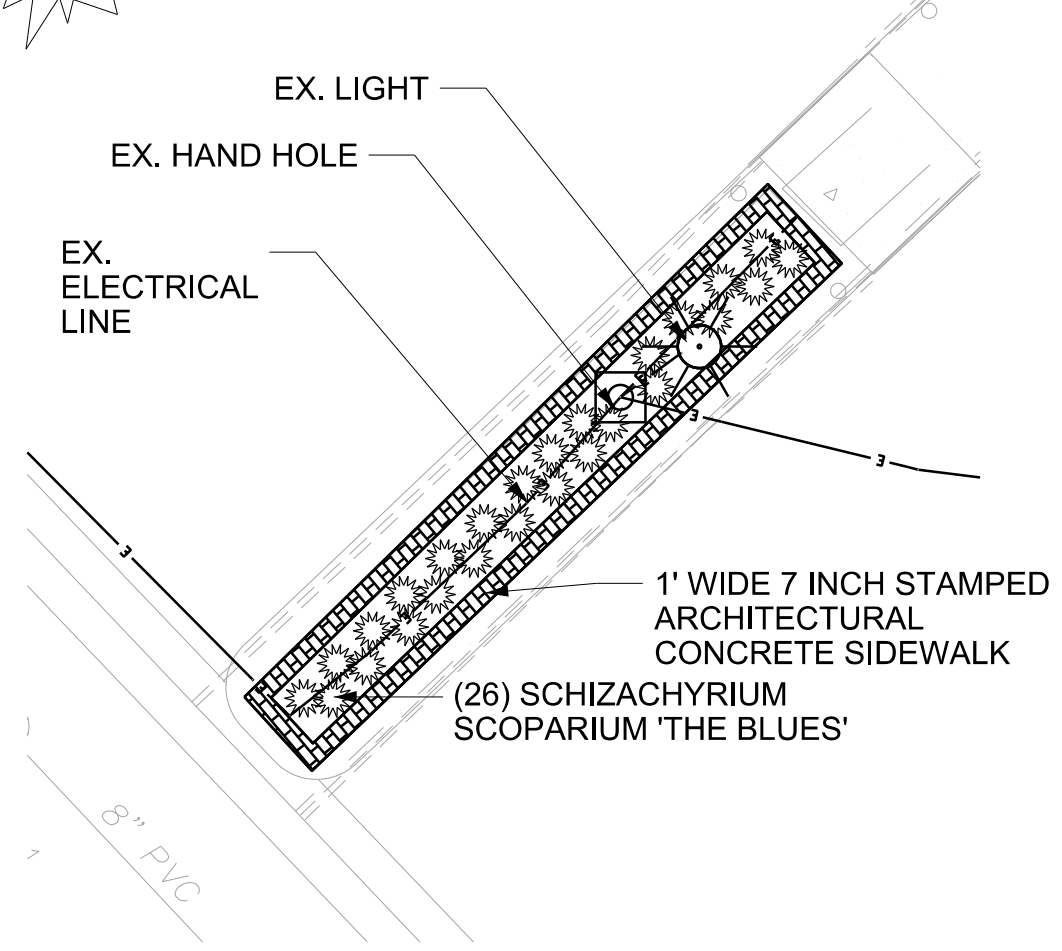

3  
L-3  
DETAIL 3

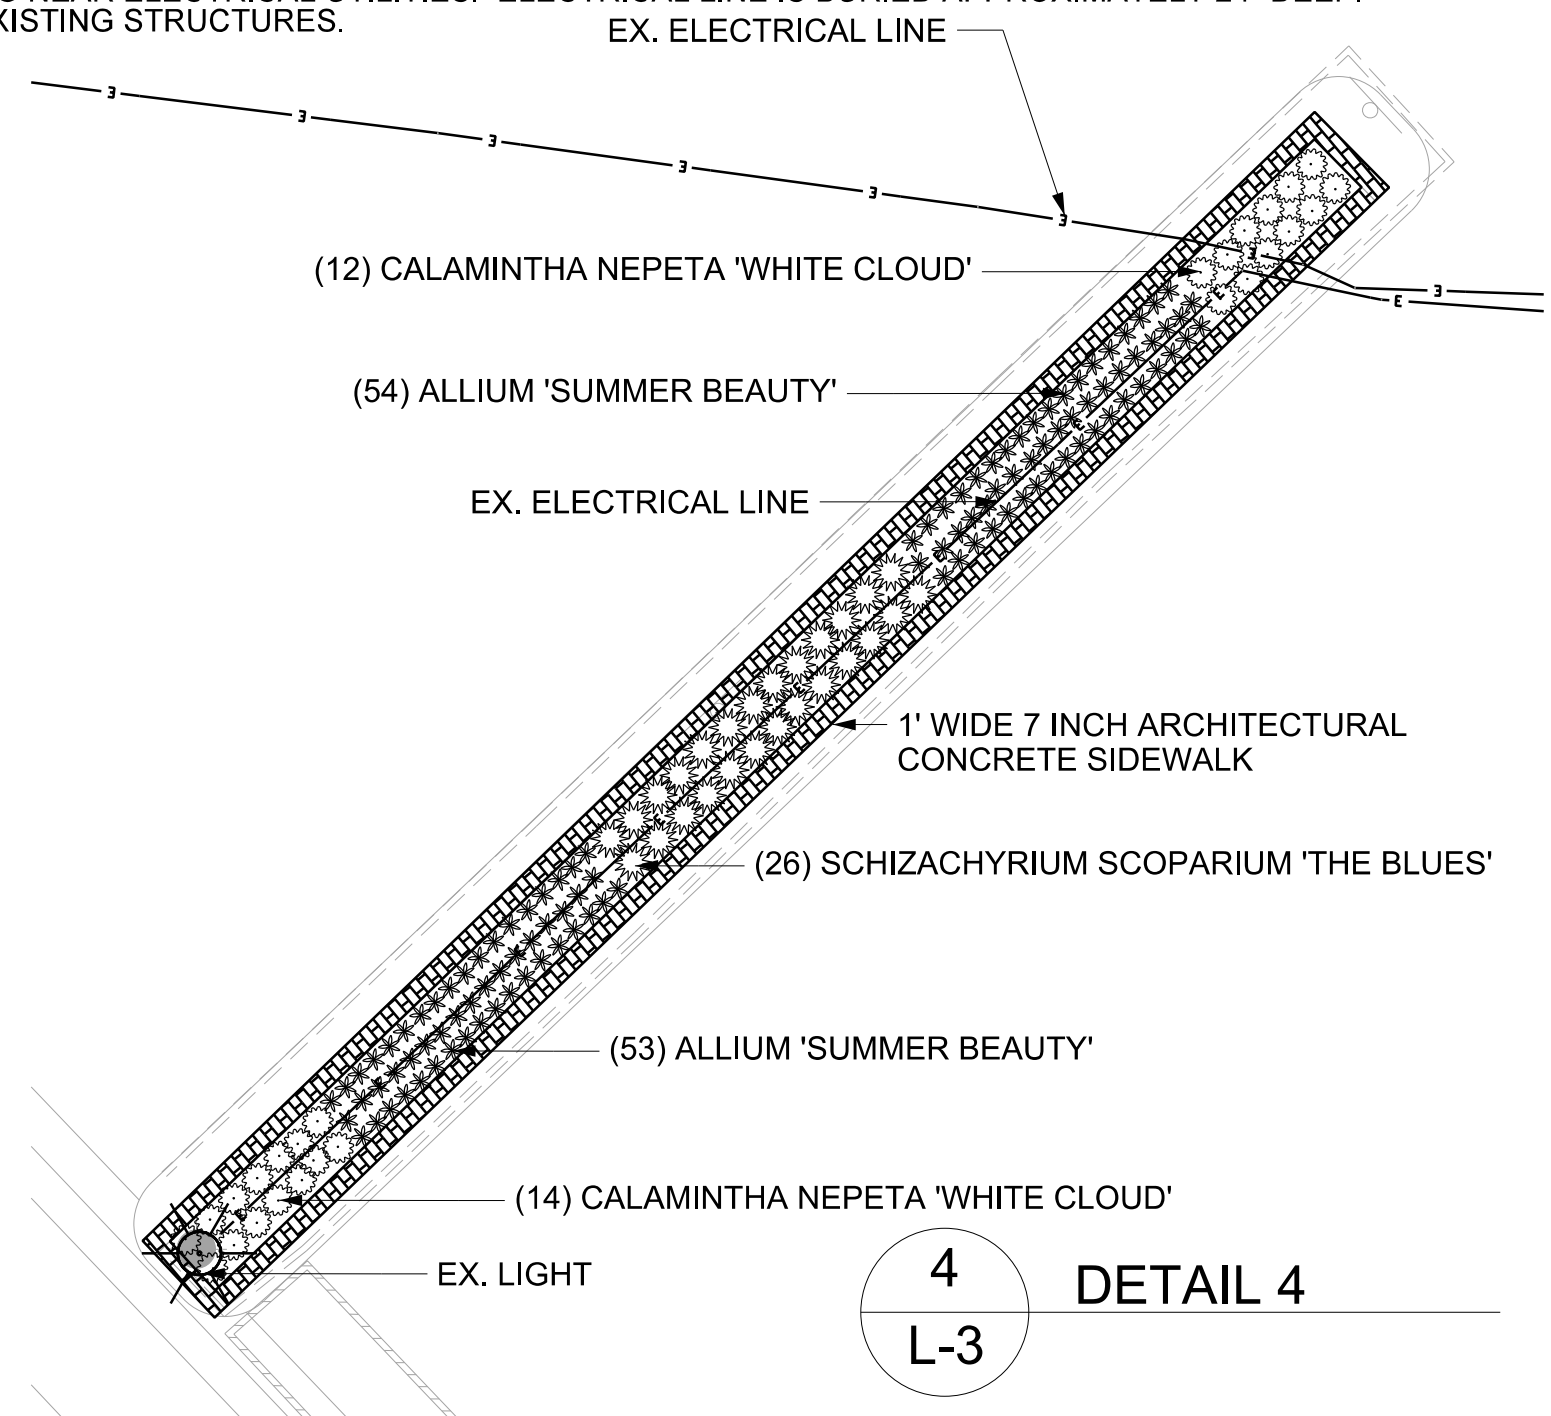

4  
L-3  
DETAIL 4

PLANT SCHEDULE				
Item				
Plants				
Botanical Name	Common Name	Size	Container	Quantity
<b>Perennials and Grasses</b>				
Allium 'Summer Beauty'	Summer Beauty Allium	#1	Container	107
Calamintha nepeta 'White Cloud'	White Cloud Catmint	#1	Container	26
Schizachyrium scoparium 'The Blues'	The Blues Little Bluestem	#1	Container	52

City of Madison  
Department of Public Works  
**PARKS DIVISION**  
City-County Building, Suite 104  
210 Martin Luther King, Jr. Blvd.  
PO Box 2987  
Madison, WI 53701-2987

*play*  
**MADISON PARKS**

Graphical Scale  
0 10 ft

N

PROJECT:  
*2014 PARKING AND  
WATER UTILITY  
LANDSCAPING AND  
MAINTENANCE*

*BRAYTON  
PARKING LOT  
1 S BUTLER ST  
MADISON, WI 53703*


Although every effort has been made in preparing these plans and checking them for accuracy, the contractor and subcontractors must check all details and dimensions of their trade and be responsible for the same.

ITEM	DATE
Drawn by: SCL	03-14-2014
Approved by:	XX-XX-XXXX


PUBLIC WORKS PROJECT #:  
**7301**

SHEET TITLE:  
*SITE PLAN*

SHEET NUMBER:  
**L-3**

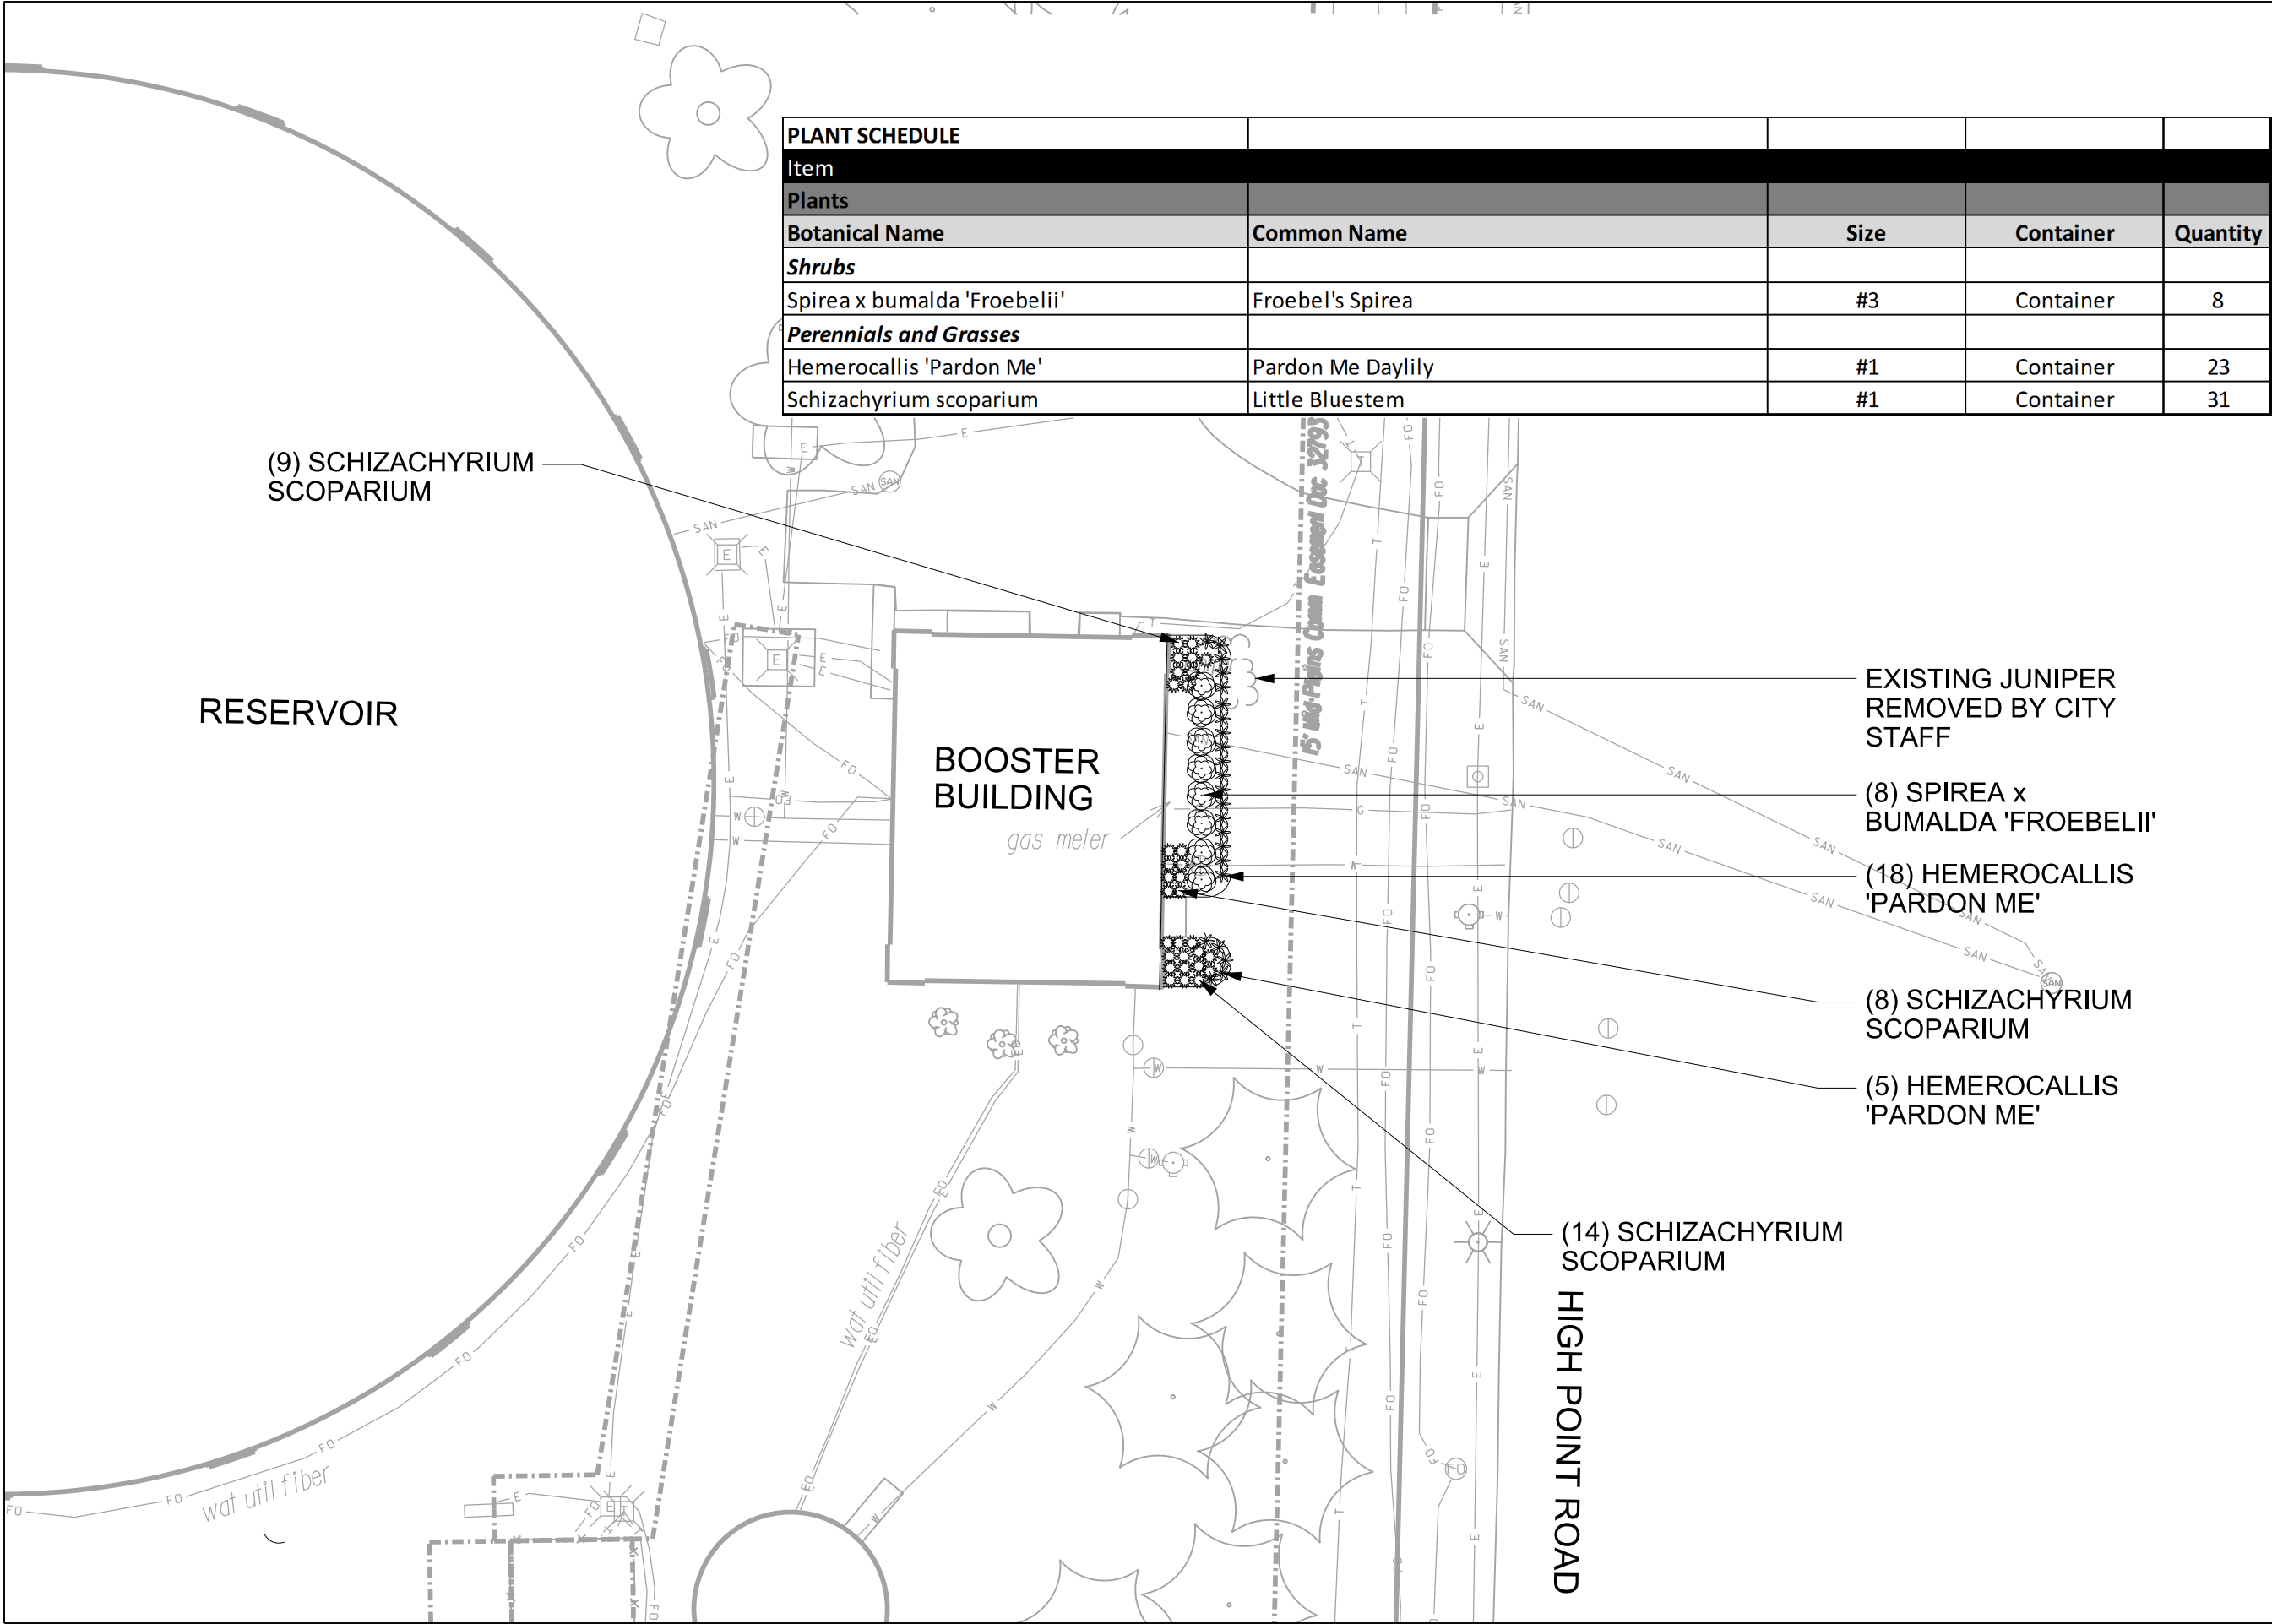

City of Madison  
Department of Public Works  
**PARKS DIVISION**  
City-County Building, Suite 104  
210 Martin Luther King, Jr. Blvd.  
PO Box 2987  
Madison, WI 53701-2987  
**play**  
**MADISON**  
**PARKS**

 

PROJECT:  
**2014 PARKING AND  
WATER UTILITY  
LANDSCAPING AND  
MAINTENANCE**

**WELL 26  
910 S HIGH POINT  
MADISON, WI 53719**

Although every effort has been made in preparing these plans and checking them for accuracy, the contractor and subcontractors must check all details and dimensions of their trade and be responsible for the same.

ITEM	DATE
Drawn by: SCL	03-14-2014
Approved by:	XX-XX-XXXX

PUBLIC WORKS PROJECT #:  
**7301**

SHEET TITLE:  
**LANDSCAPE PLAN**


SHEET NUMBER:  
**L-4**



City of Madison  
Department of Public Works  
**PARKS DIVISION**

City-County Building, Suite 104  
210 Martin Luther King, Jr. Blvd.  
PO Box 2987  
Madison, WI 53701-2987

*play*  
**MADISON  
PARKS**

 

PROJECT:  
**2014 PARKING AND  
WATER UTILITY  
LANDSCAPING AND  
MAINTENANCE**

**WELL 28  
8210 OLD SAUK RD  
MADISON, WI 53562**


Although every effort has been made in preparing these plans and checking them for accuracy, the contractor and subcontractors must check all details and dimensions of their trade and be responsible for the same.

ITEM DATE  
Drawn by: SCL 03-14-2014  
Approved by: xx-xx-xxxx


PUBLIC WORKS PROJECT #:  
**7301**

SHEET TITLE:  
**LANDSCAPE PLAN**

SHEET NUMBER:  
**L-5**

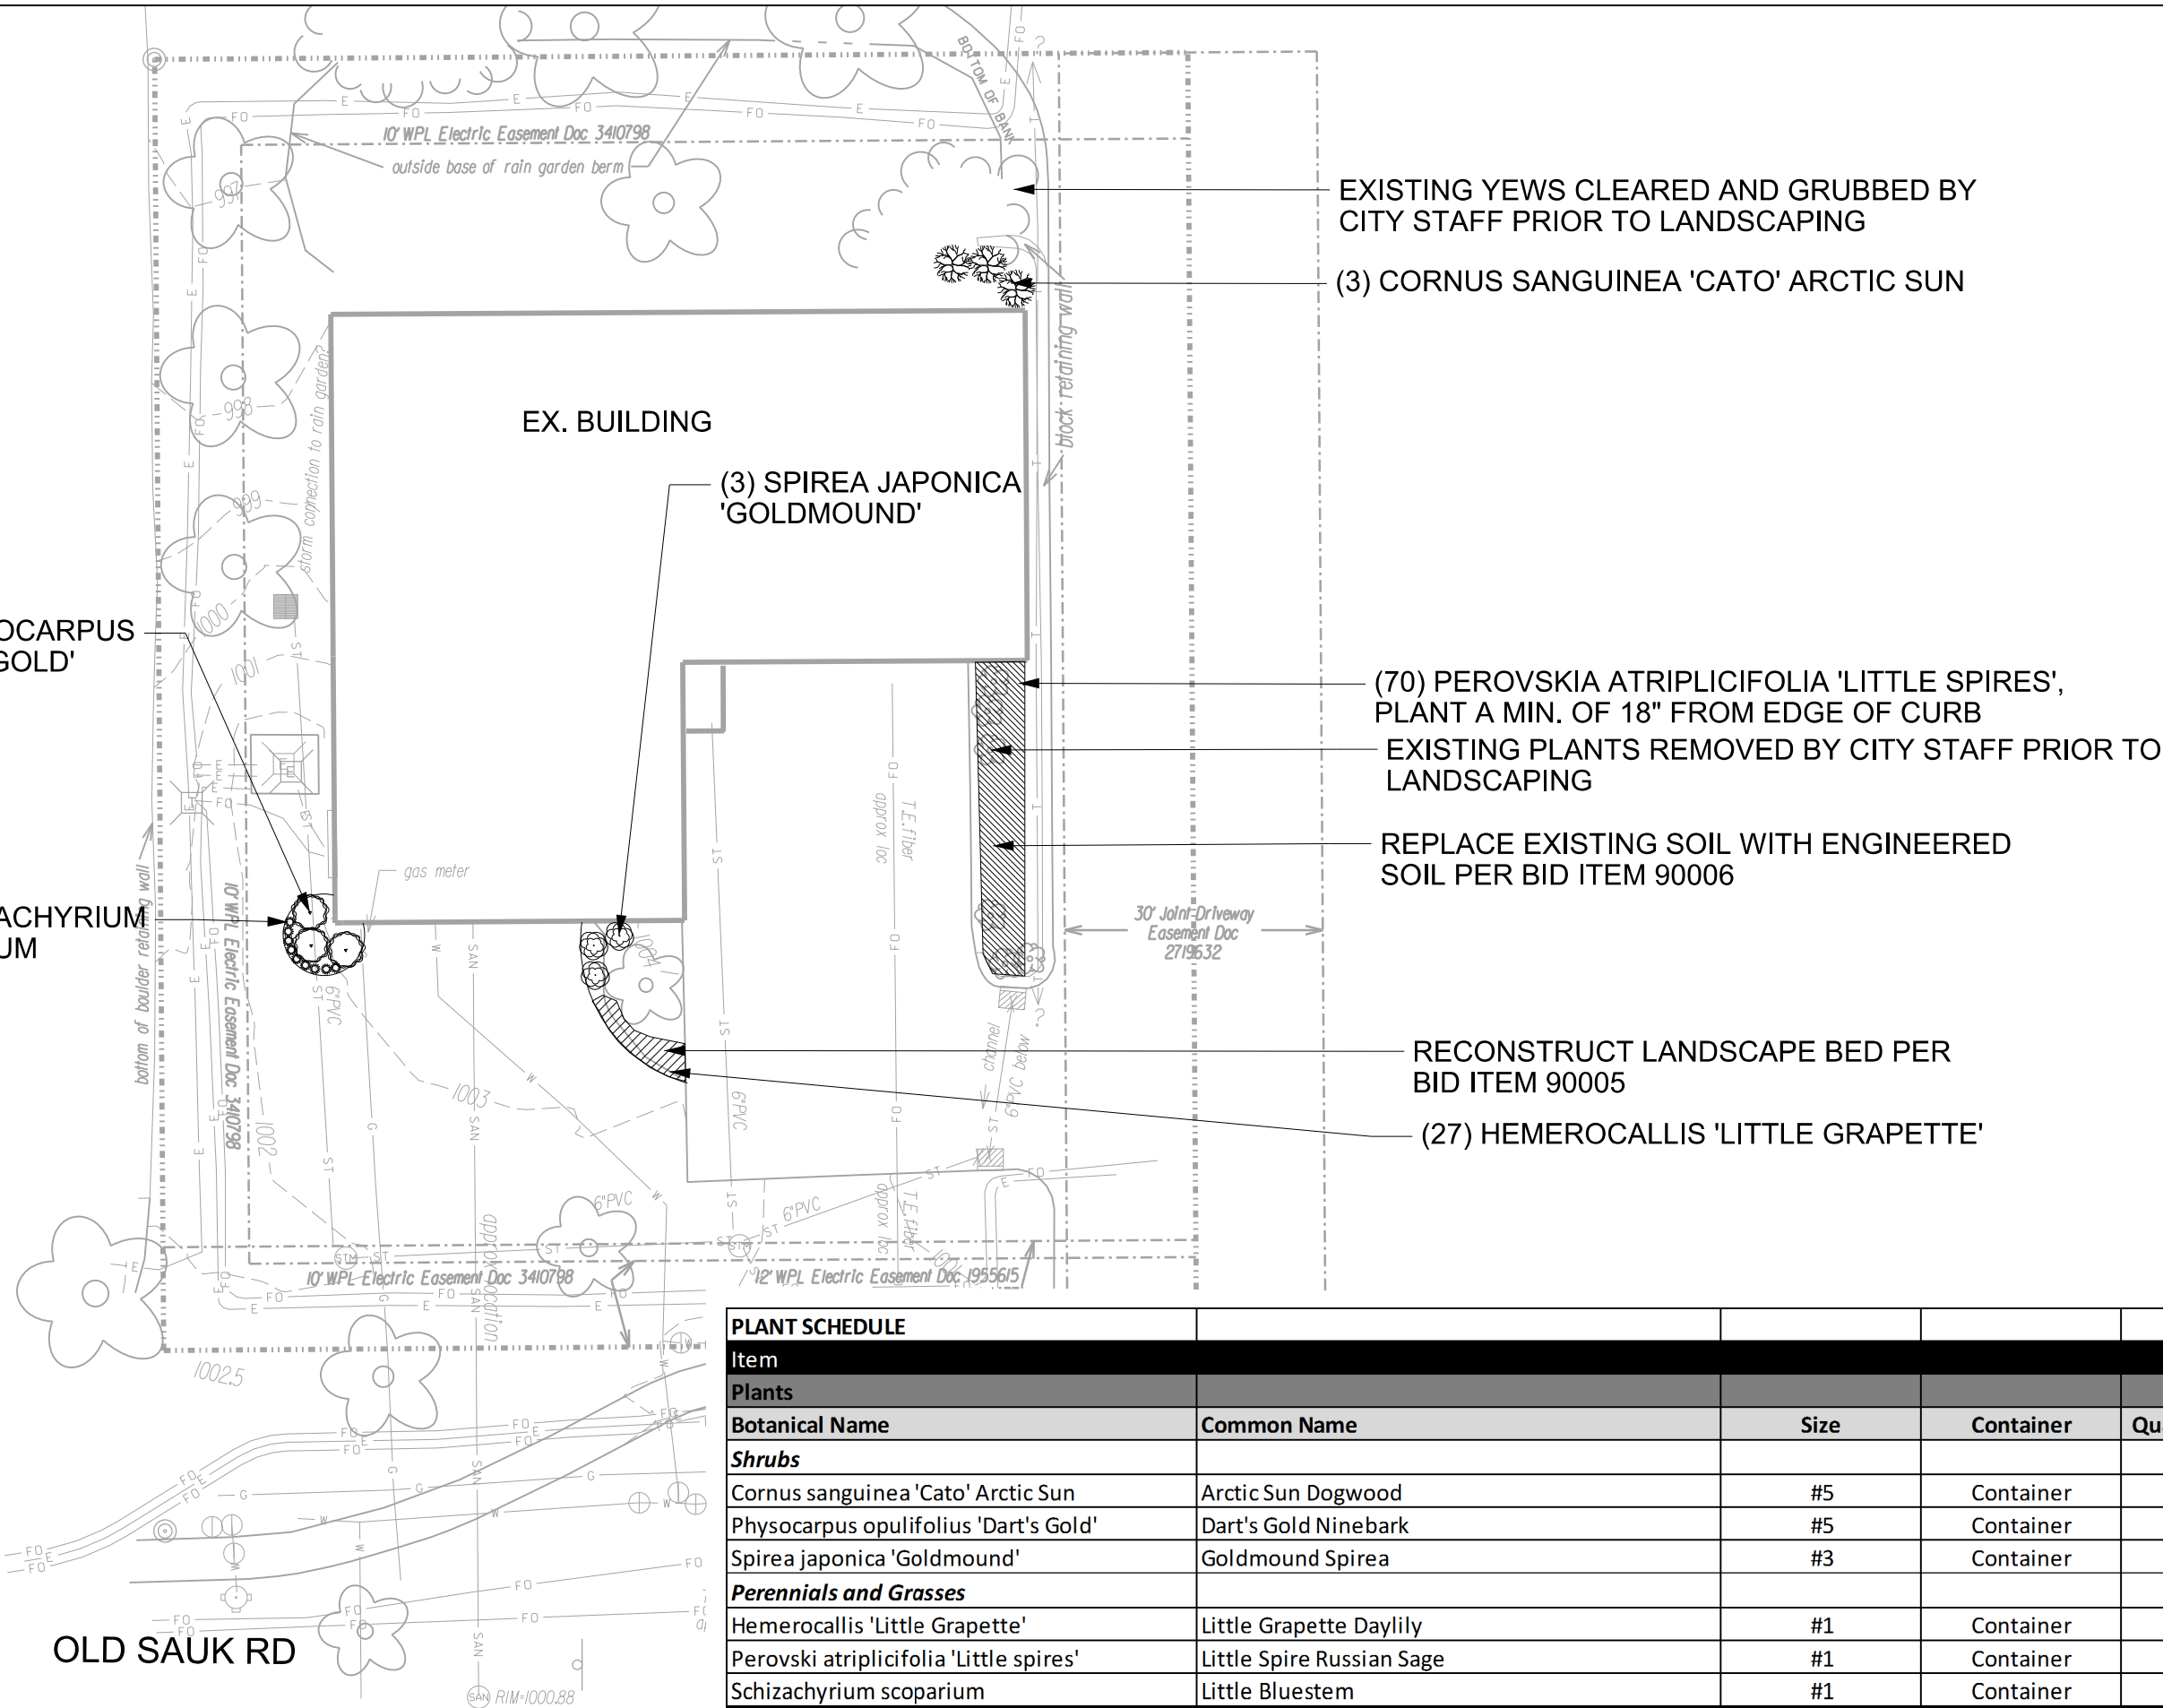

PLANT SCHEDULE				
Item				
Plants				
Botanical Name	Common Name	Size	Container	Quantity
<b>Shrubs</b>				
Cornus sanguinea 'Cato' Arctic Sun	Arctic Sun Dogwood	#5	Container	3
Physocarpus opulifolius 'Dart's Gold'	Dart's Gold Ninebark	#5	Container	3
Spirea japonica 'Goldmound'	Goldmound Spirea	#3	Container	3
<b>Perennials and Grasses</b>				
Hemerocallis 'Little Grapette'	Little Grapette Daylily	#1	Container	27
Perovski atriplicifolia 'Little spires'	Little Spire Russian Sage	#1	Container	70
Schizachyrium scoparium	Little Bluestem	#1	Container	9

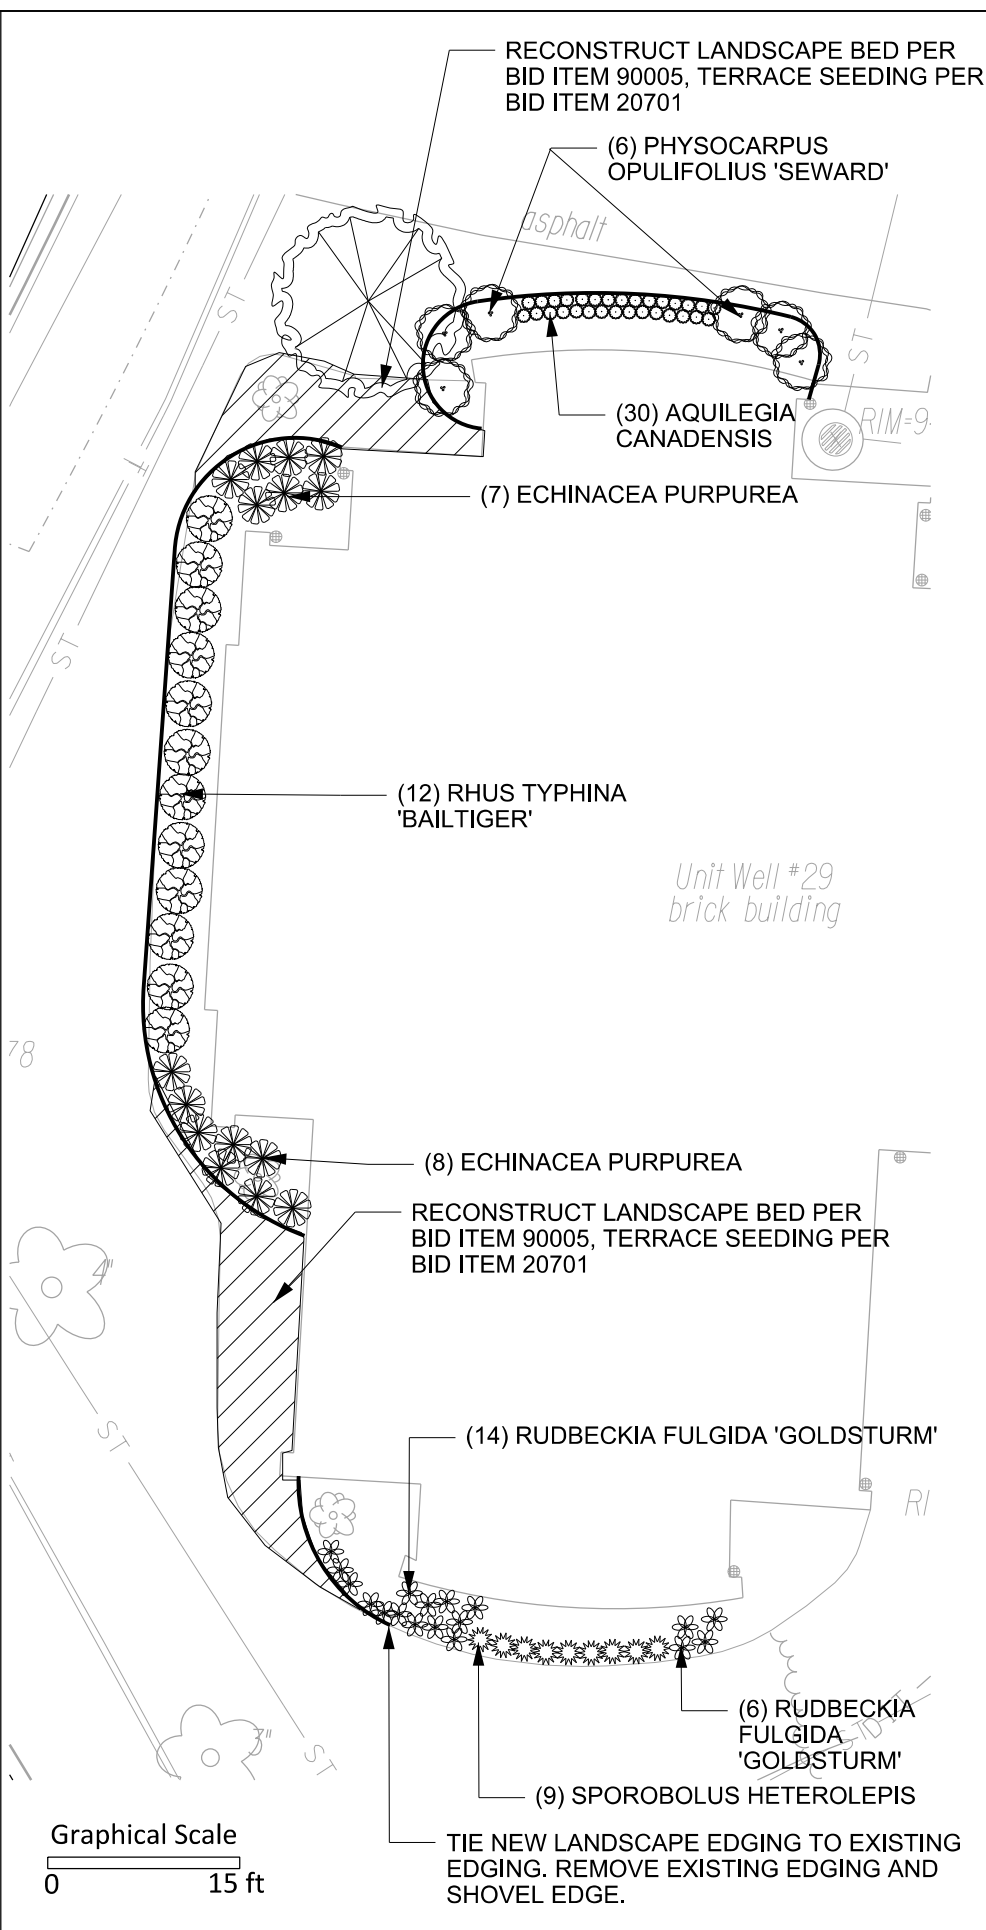

PLANT SCHEDULE				
Item				
Plants				
Botanical Name	Common Name	Size	Container	Quantity
<i>Ornamental Trees</i>				
Hamamelis virginiana	Common Witchhazel	6' Ht	B&B/Container	1
<i>Shrubs</i>				
Rhus typhina 'Bailtiger'	Tiger Eyes Staghorn Sumac	#5	Container	12
Physocarpus opulifolius 'Seward'	Summer Wine Ninebark	#5	Container	6
Thuja occidentalis 'Smaragd'	Emerald Green Cedar	6' Ht.	B&B/Container	2
<i>Perennials and Grasses</i>				
Aquilegia canadensis	Columbine	#1	Container	30
Echinacea purpurea	Purple Coneflower	#1	Container	15
Rudbeckia fulgida 'Goldsturm'	Goldsturm Black-eyed Susan	#1	Container	20
Sporobolus heterolepis	Prairie Dropseed	#1	Container	9

M:\Maps\parks\Landscaping\2014\2014 Landscape Contract.dgn

City of Madison  
Department of Public Works  
*PARKS DIVISION*

City-County Building, Suite 104  
210 Martin Luther King, Jr. Blvd.  
PO Box 2987  
Madison, WI 53701-2987

*play*  
**MADISON  
PARKS**



PROJECT:

*2014 PARKING AND  
WATER UTILITY  
LANDSCAPING AND  
MAINTENANCE*

WELL 29  
829 N. THOMPSON DR.  
MADISON, WI 53704

Although every effort has been made in preparing these plans and checking them for accuracy, the contractor and subcontractors must check all details and dimensions of their trade and be responsible for the same.

ITEM	DATE
<i>Drawn by: SCL</i>	<i>03-14-2014</i>
<i>Approved by:</i>	<i>xx-xx-xxxx</i>

PUBLIC WORKS PROJECT #:  
**7301**

SHEET TITLE:

LANDSCAPE PLAN

SHEET NUMBER:

*L-6*