
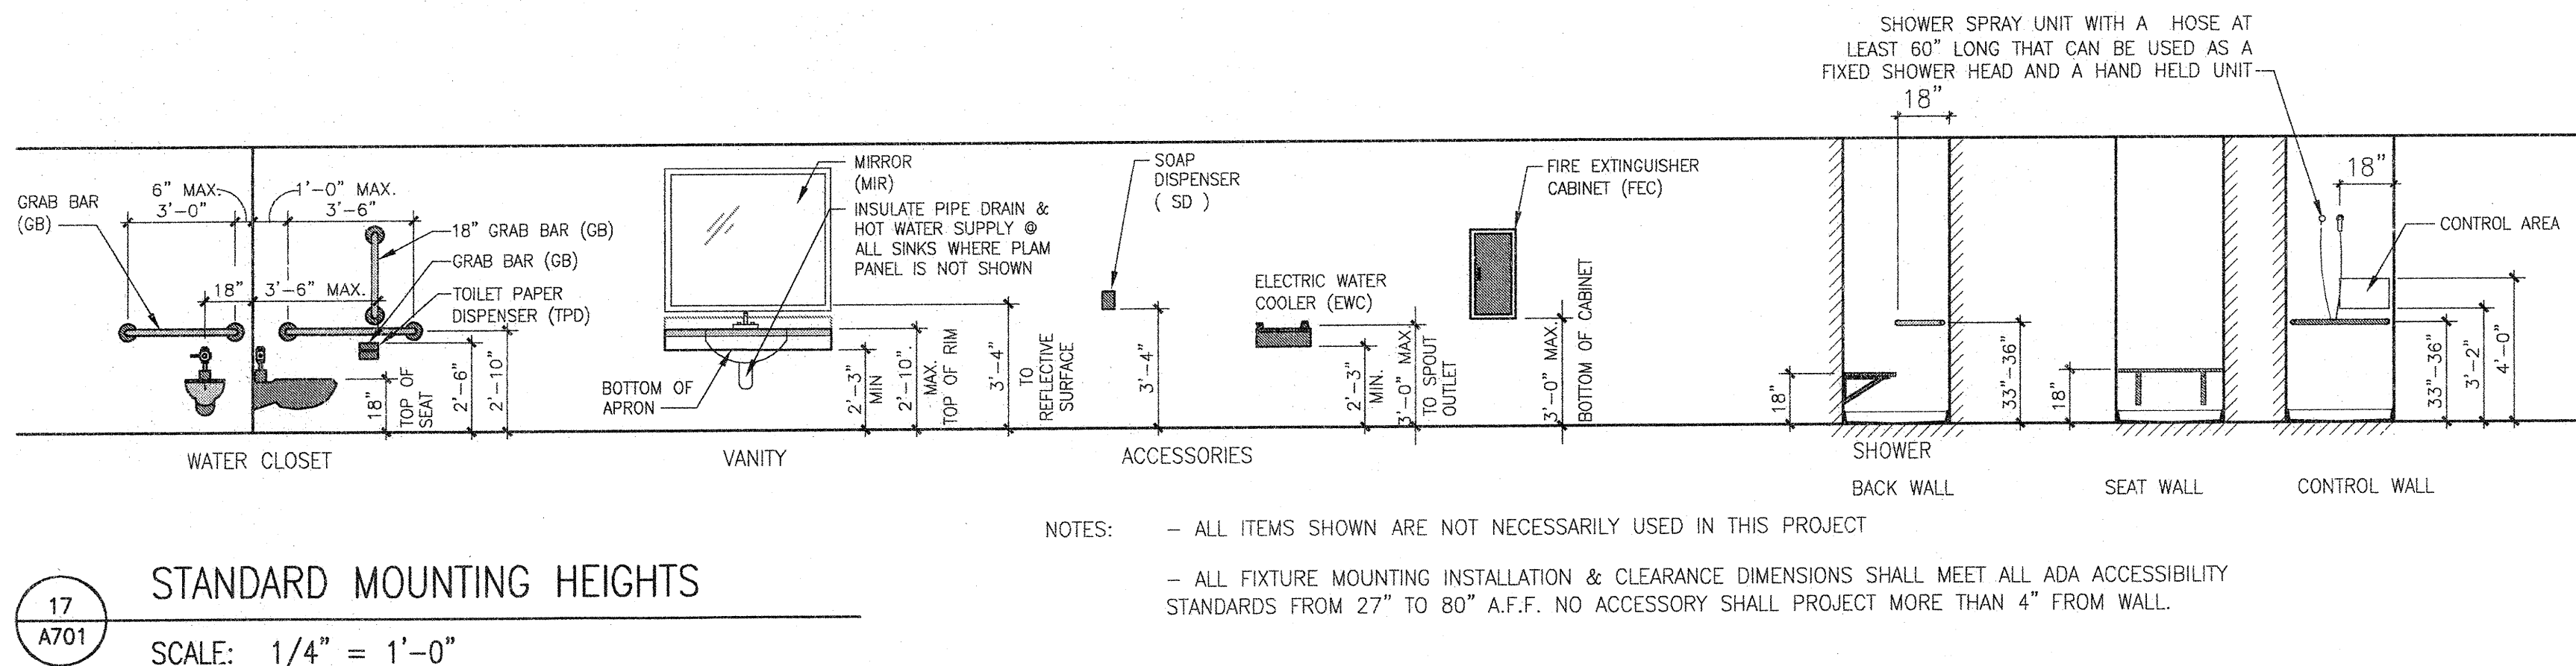
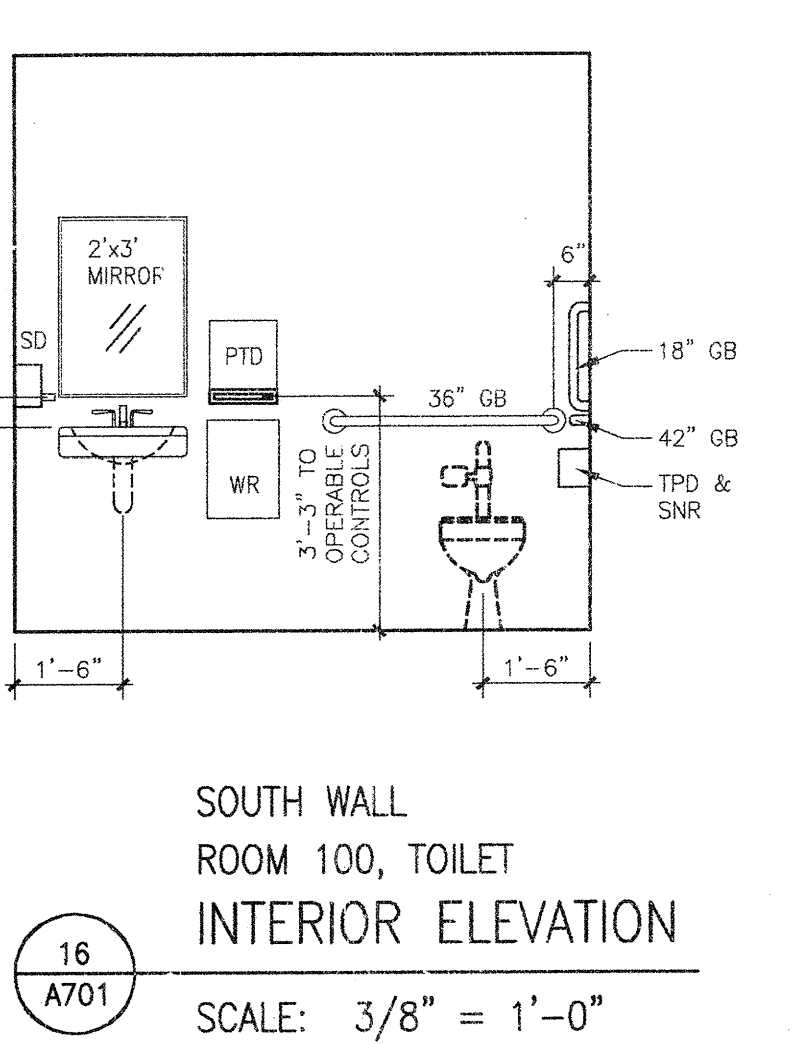
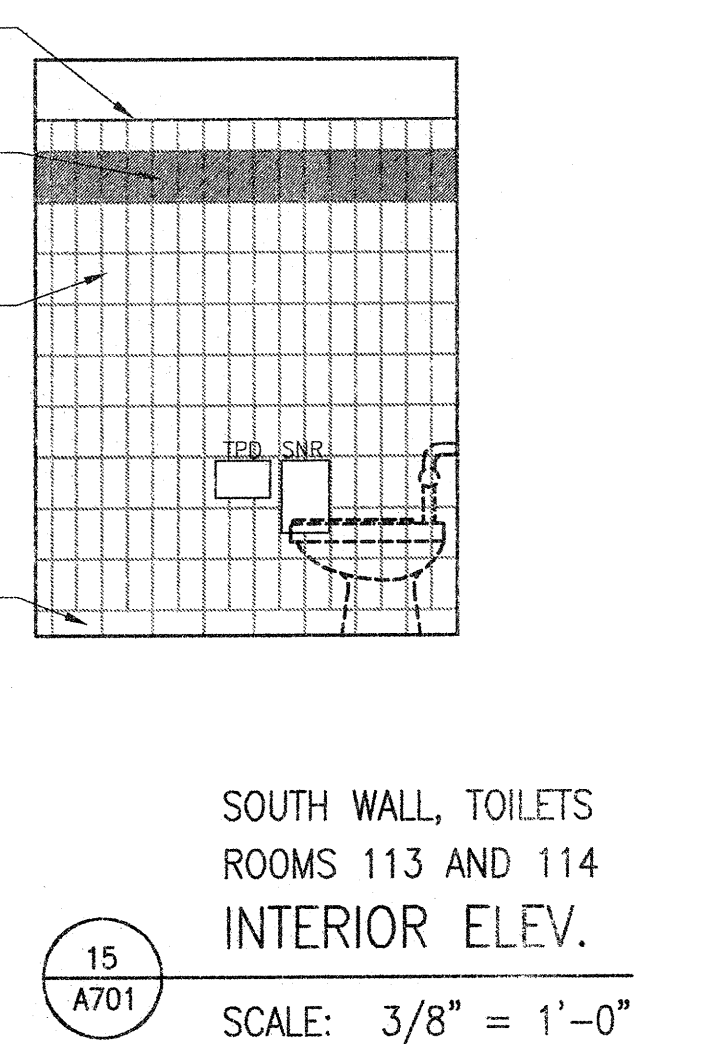
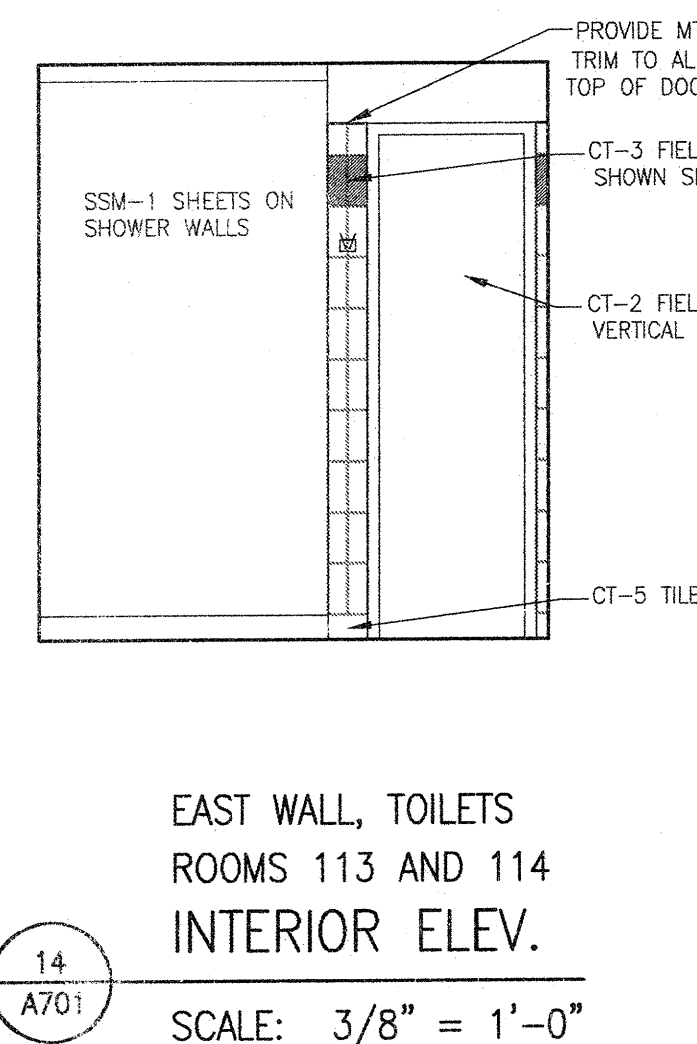
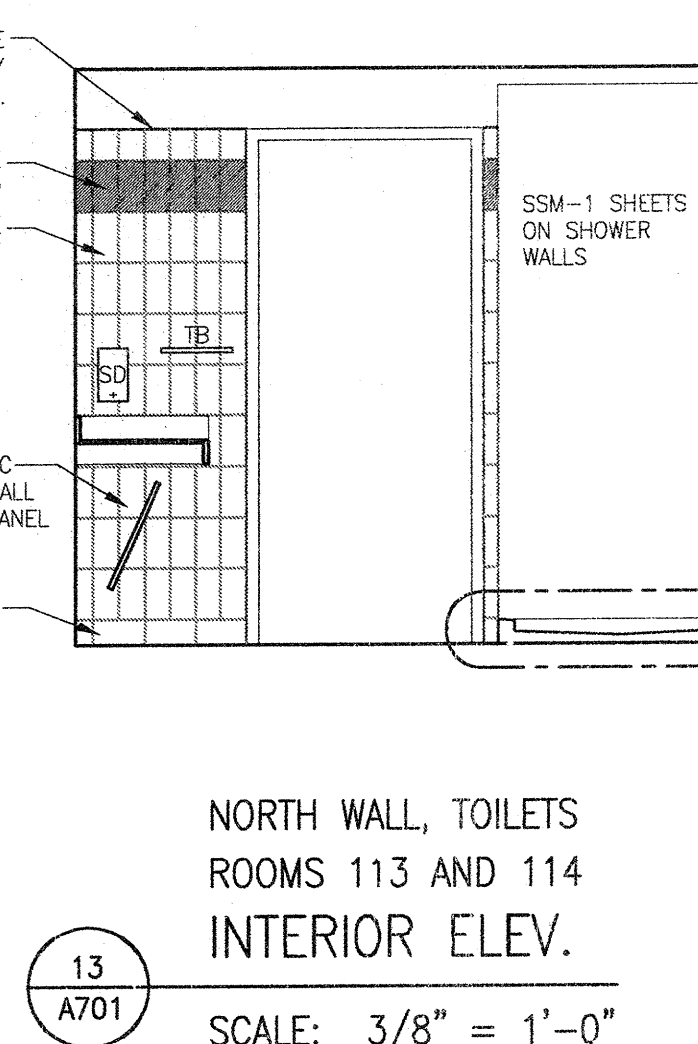
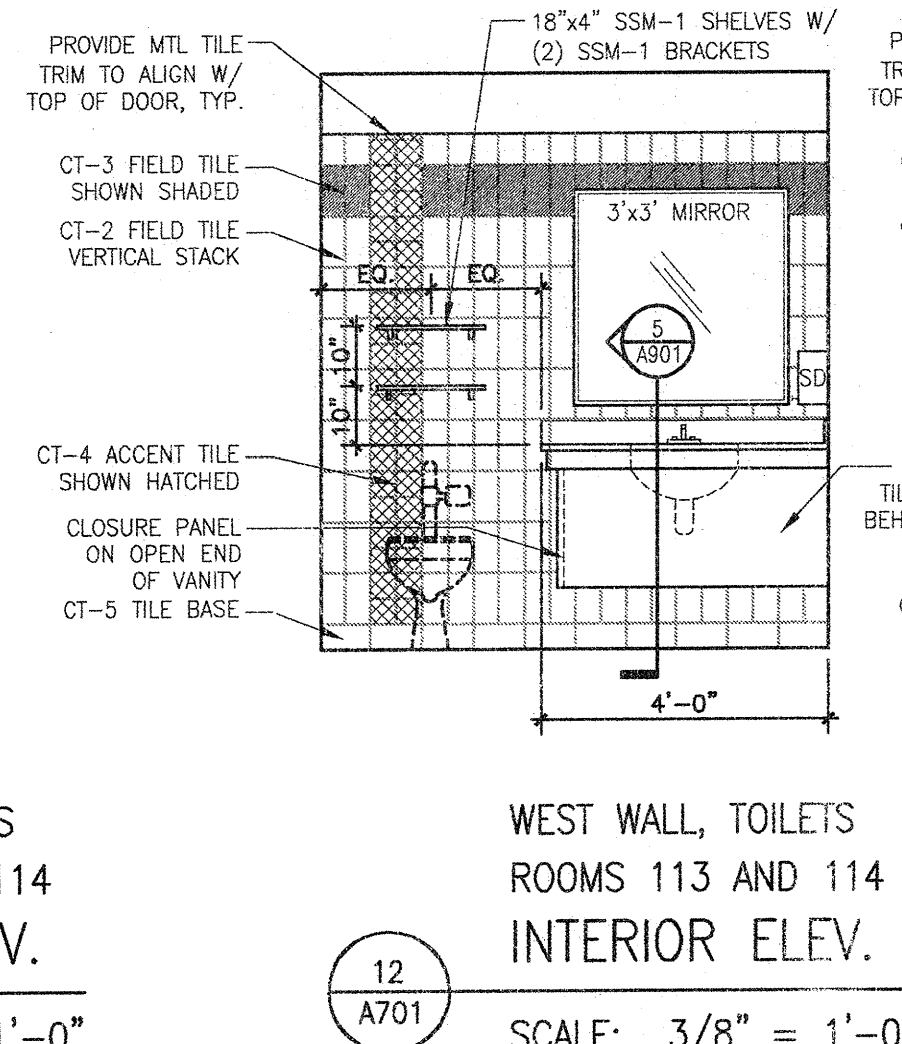
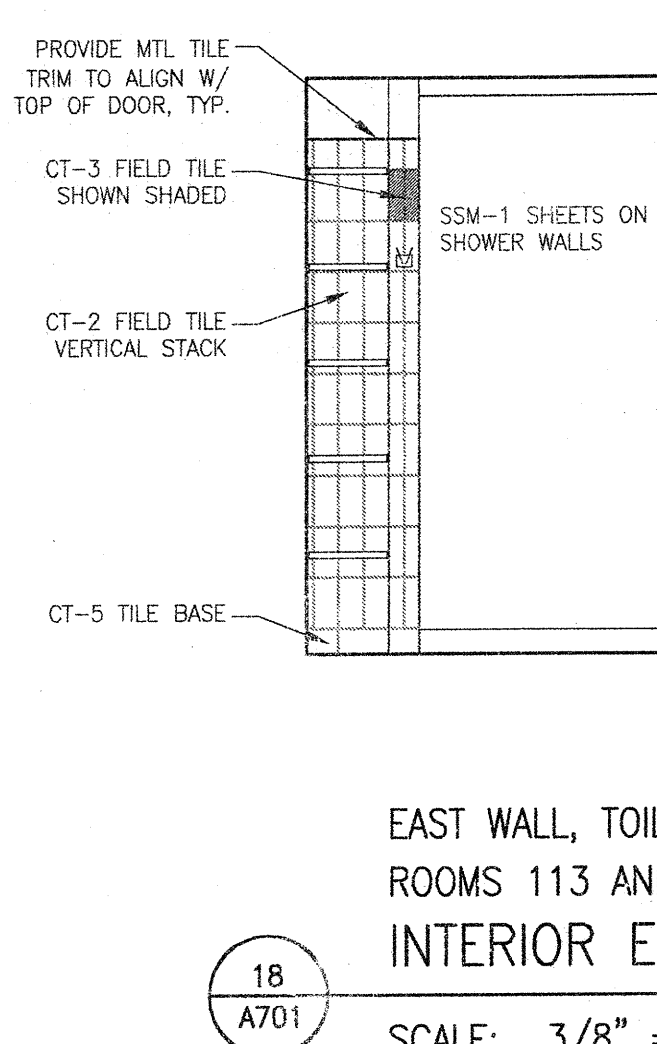
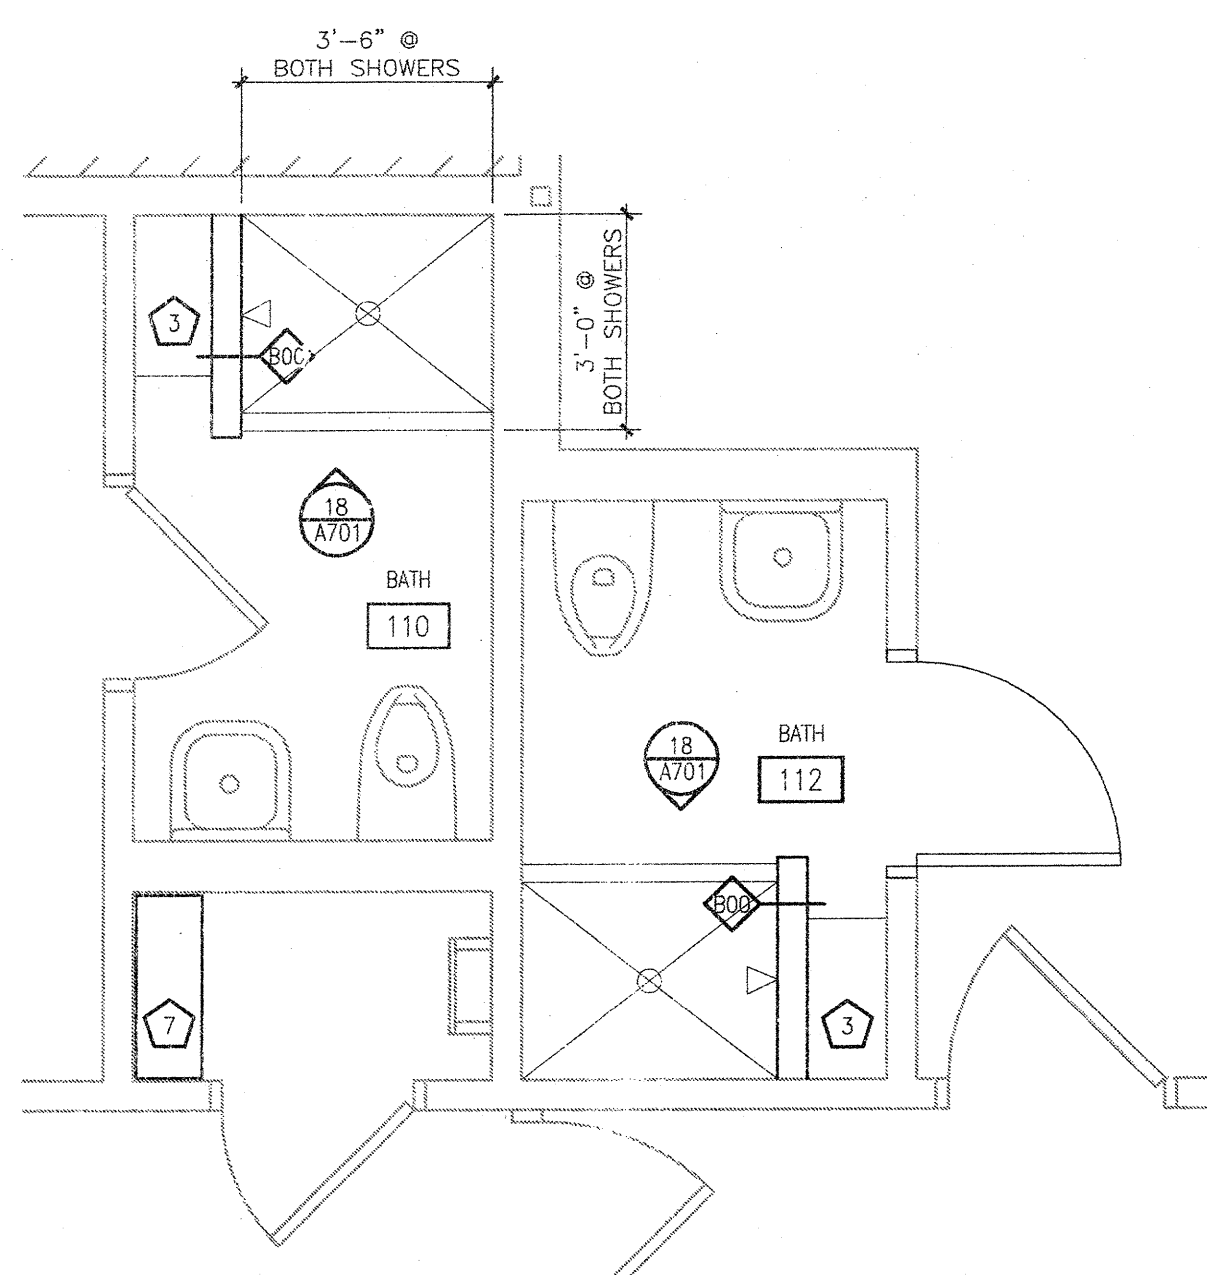
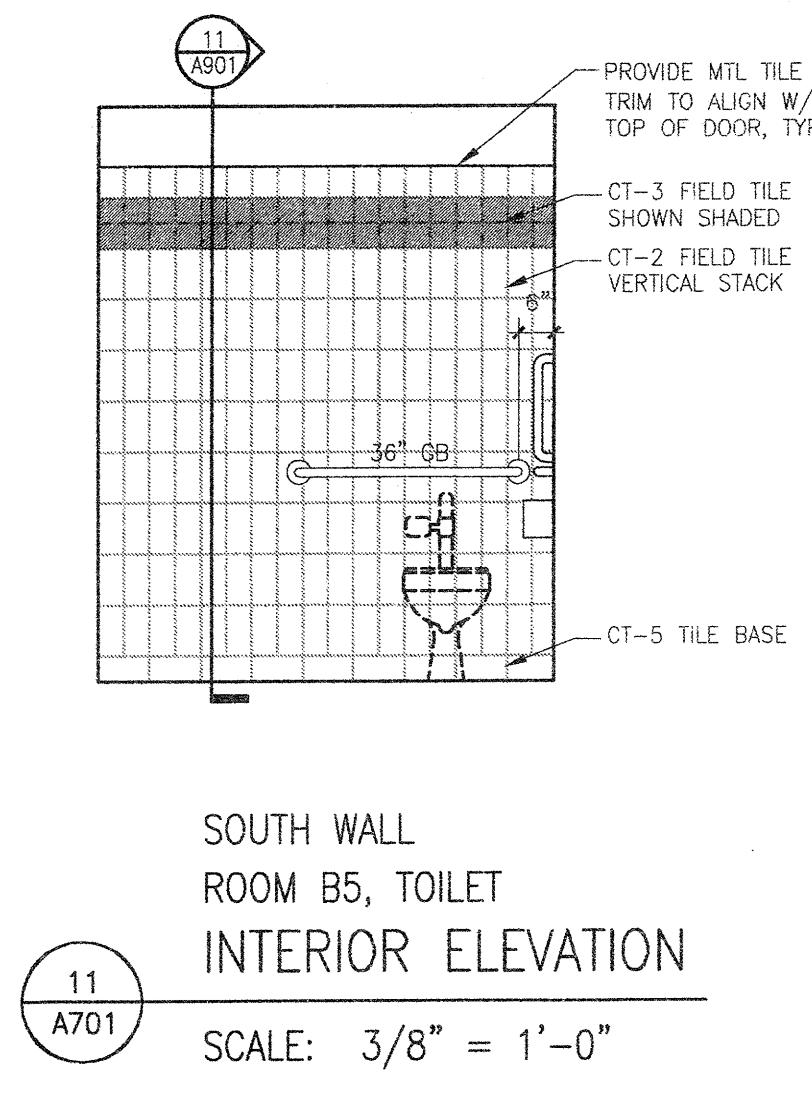
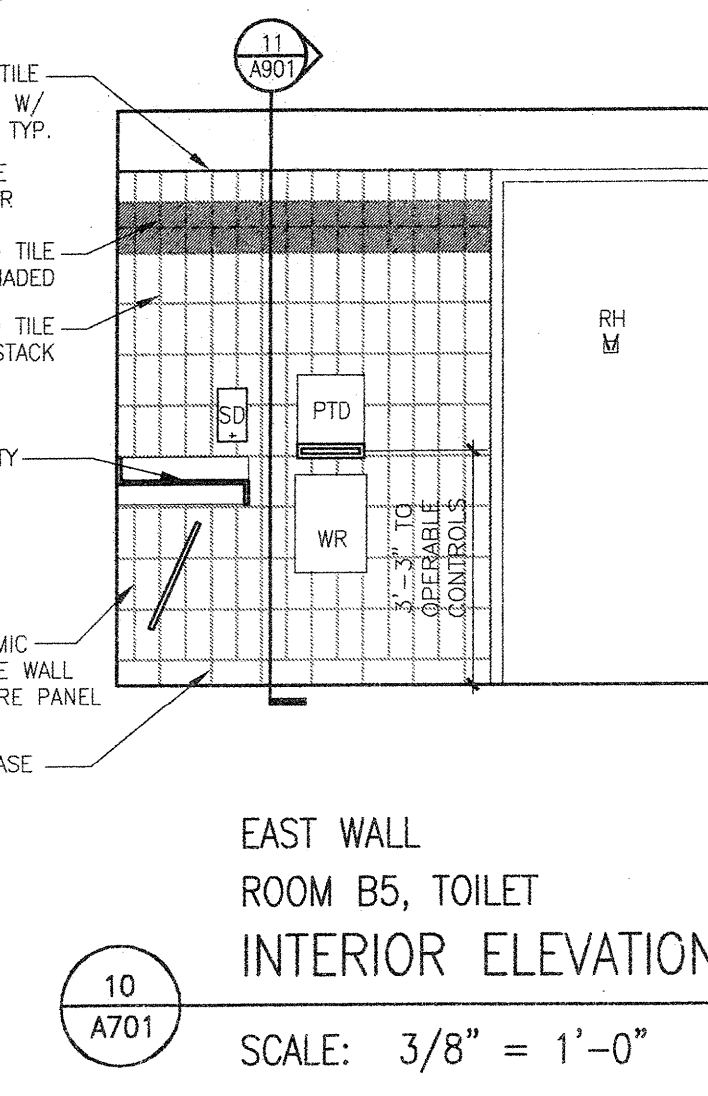
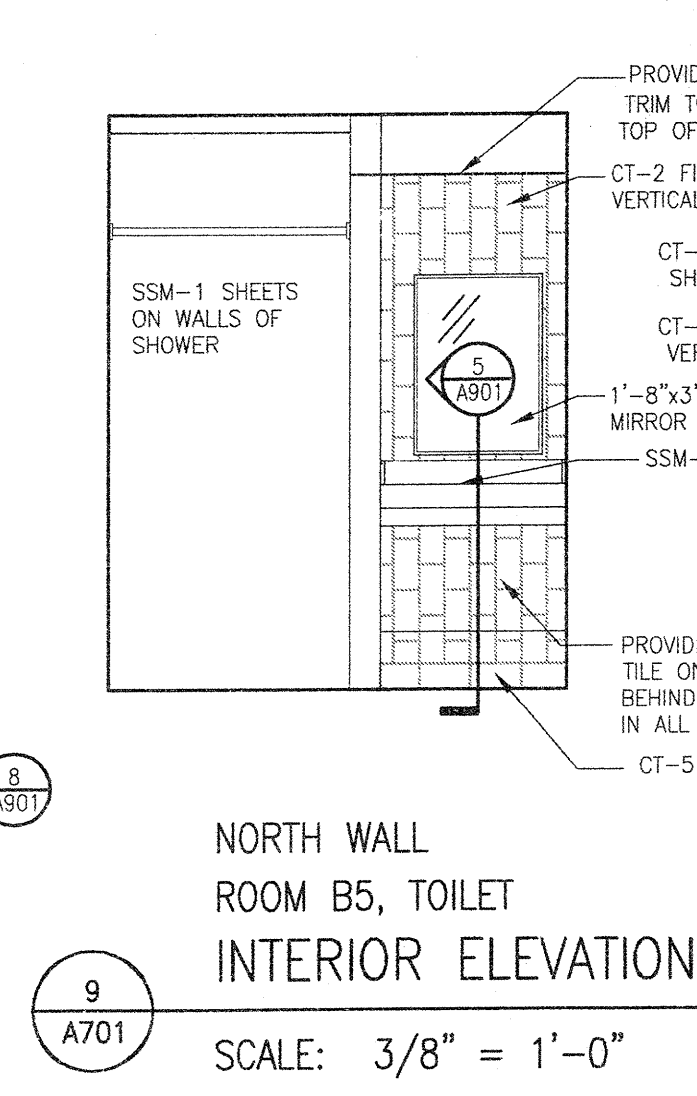
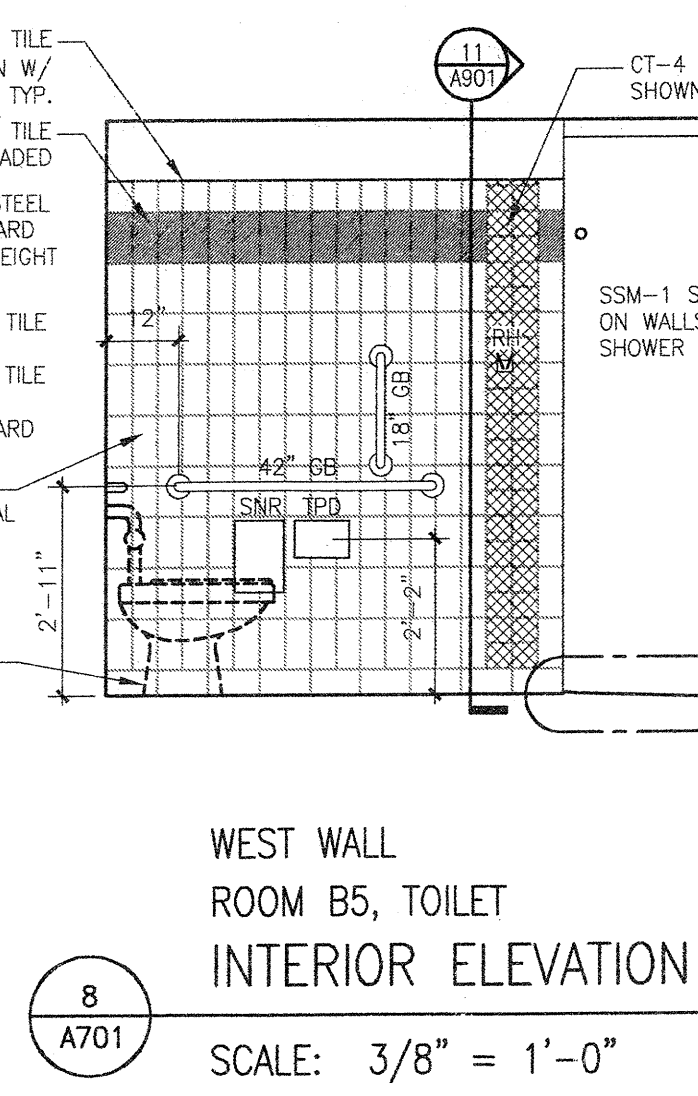
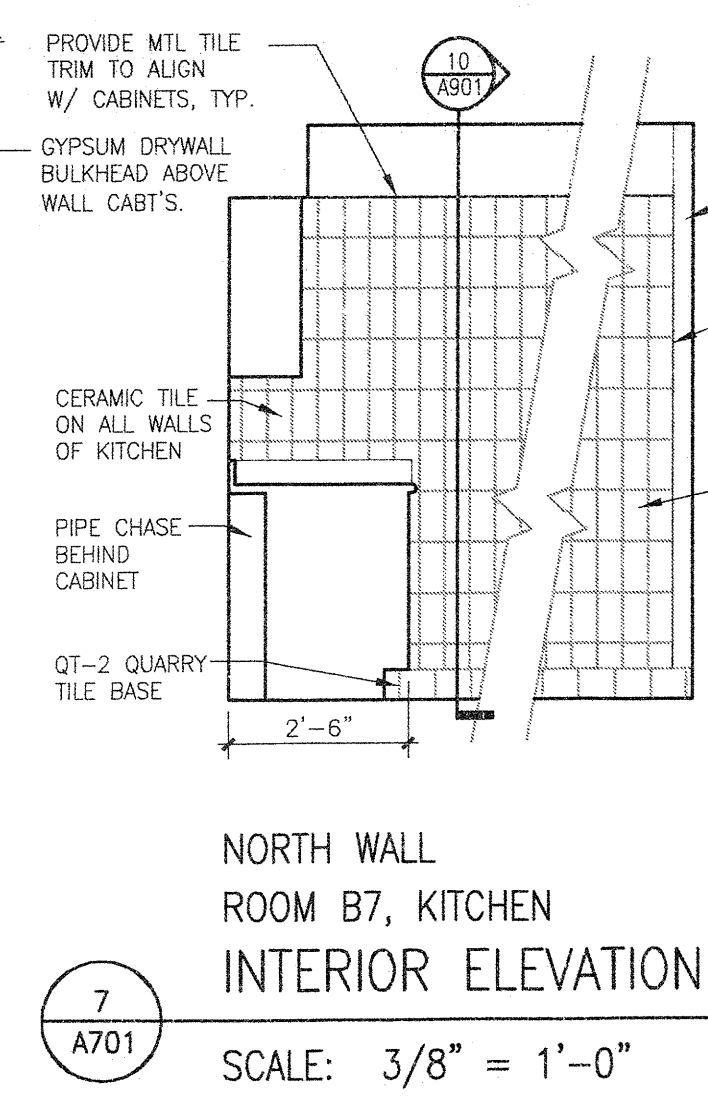
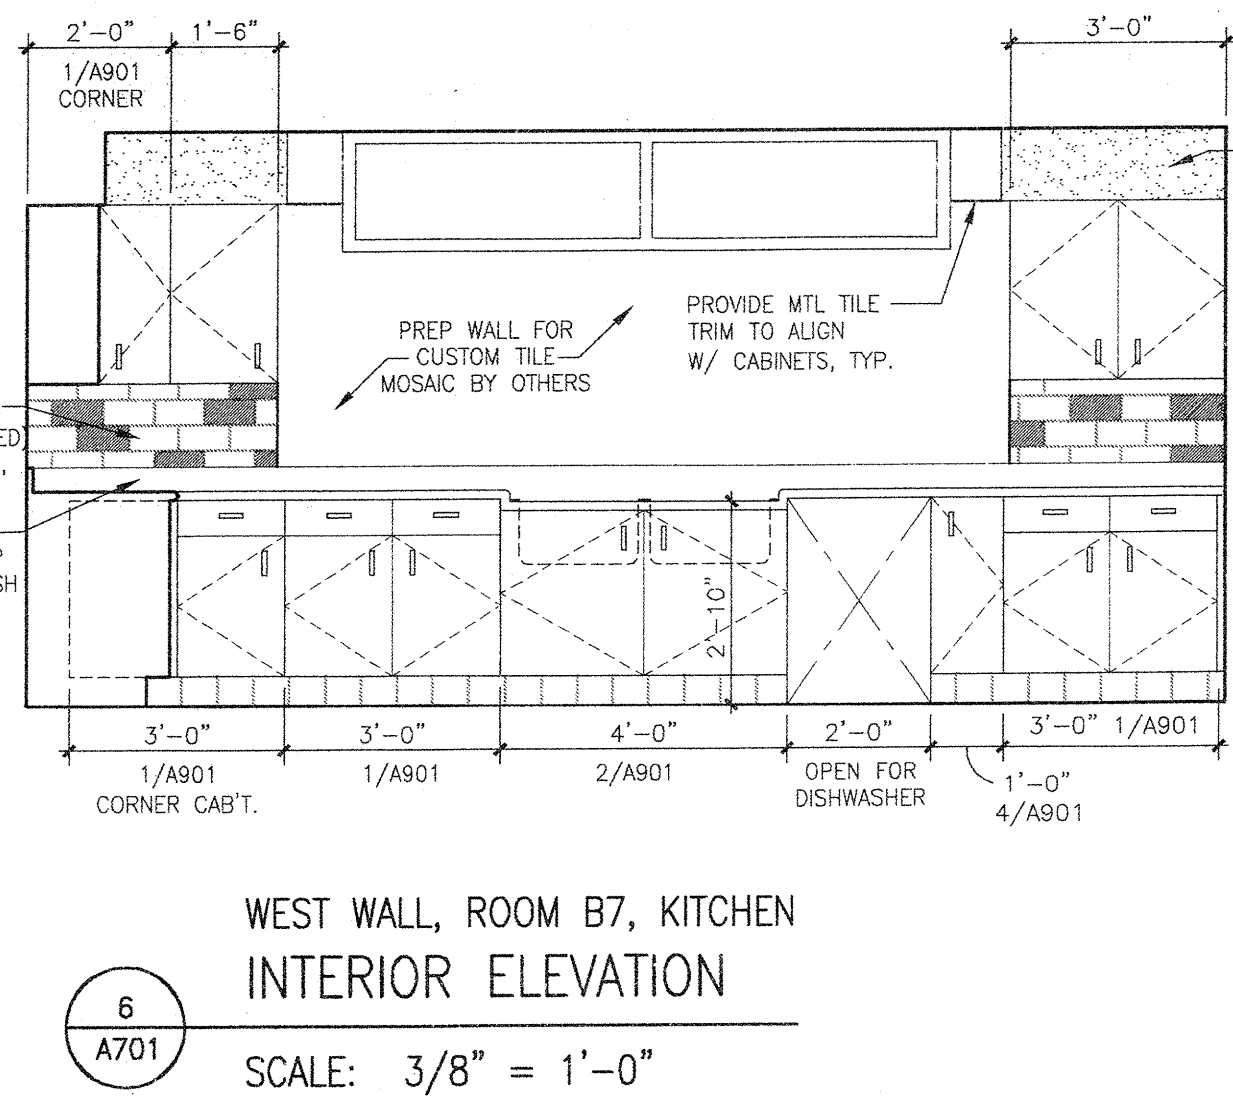
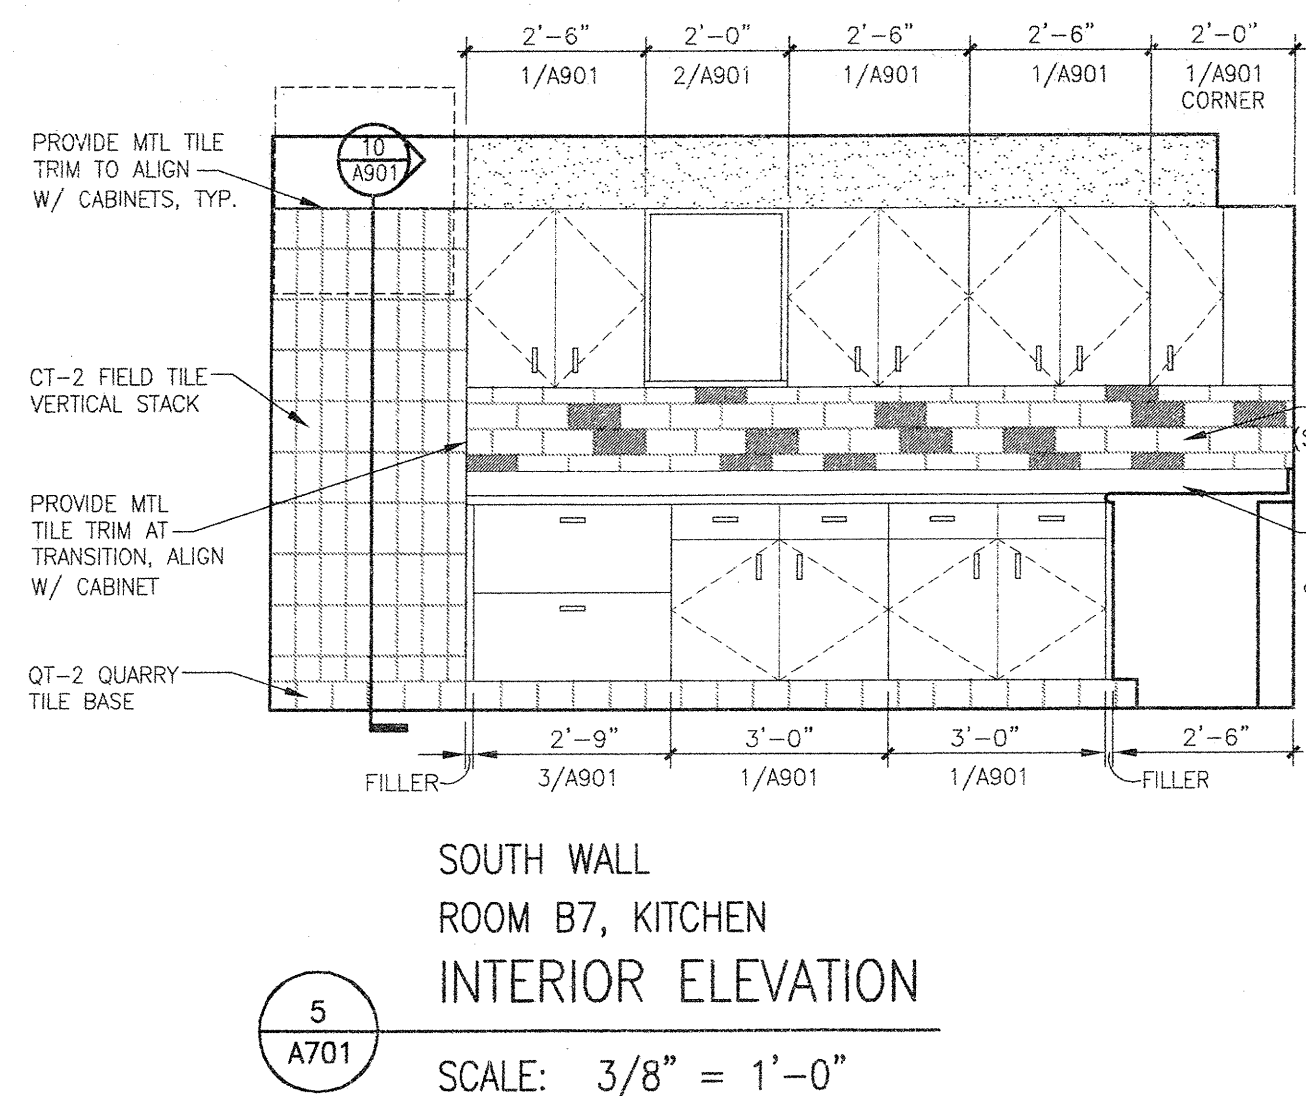
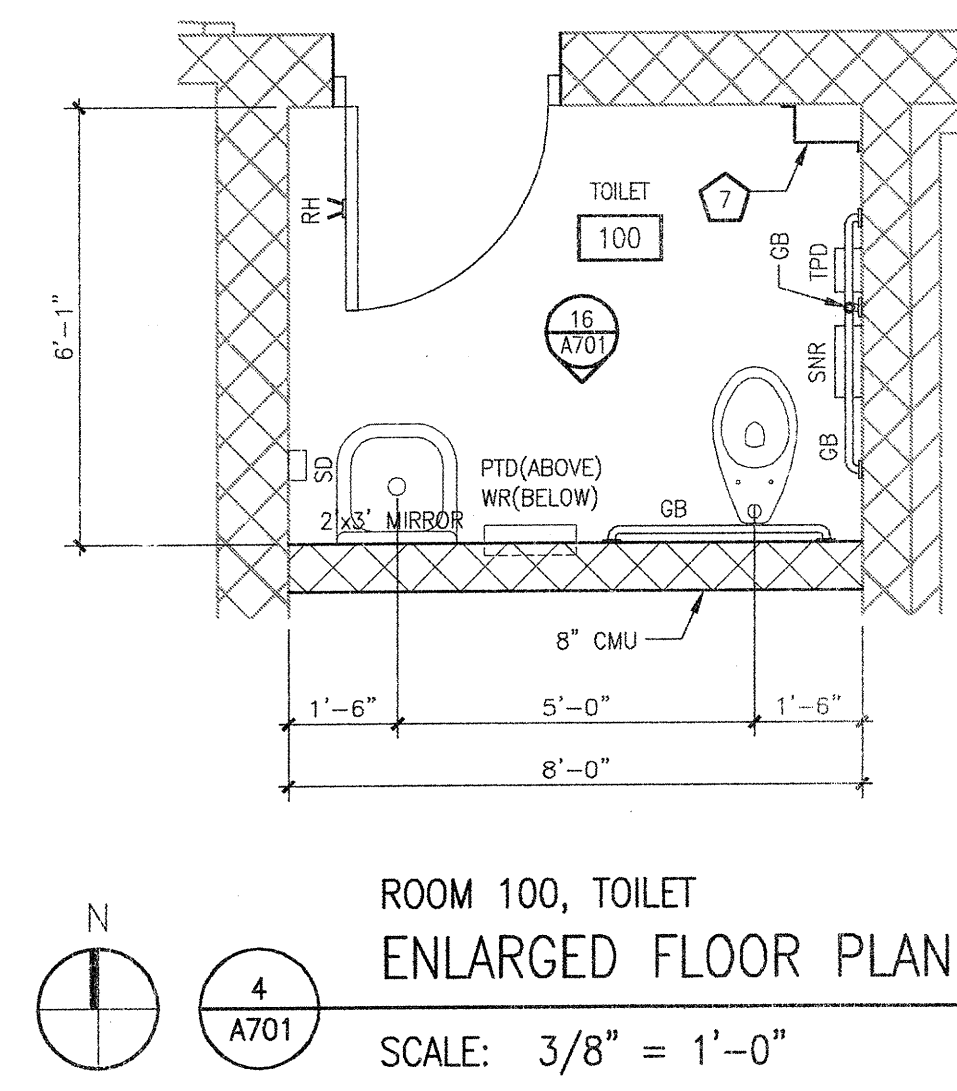
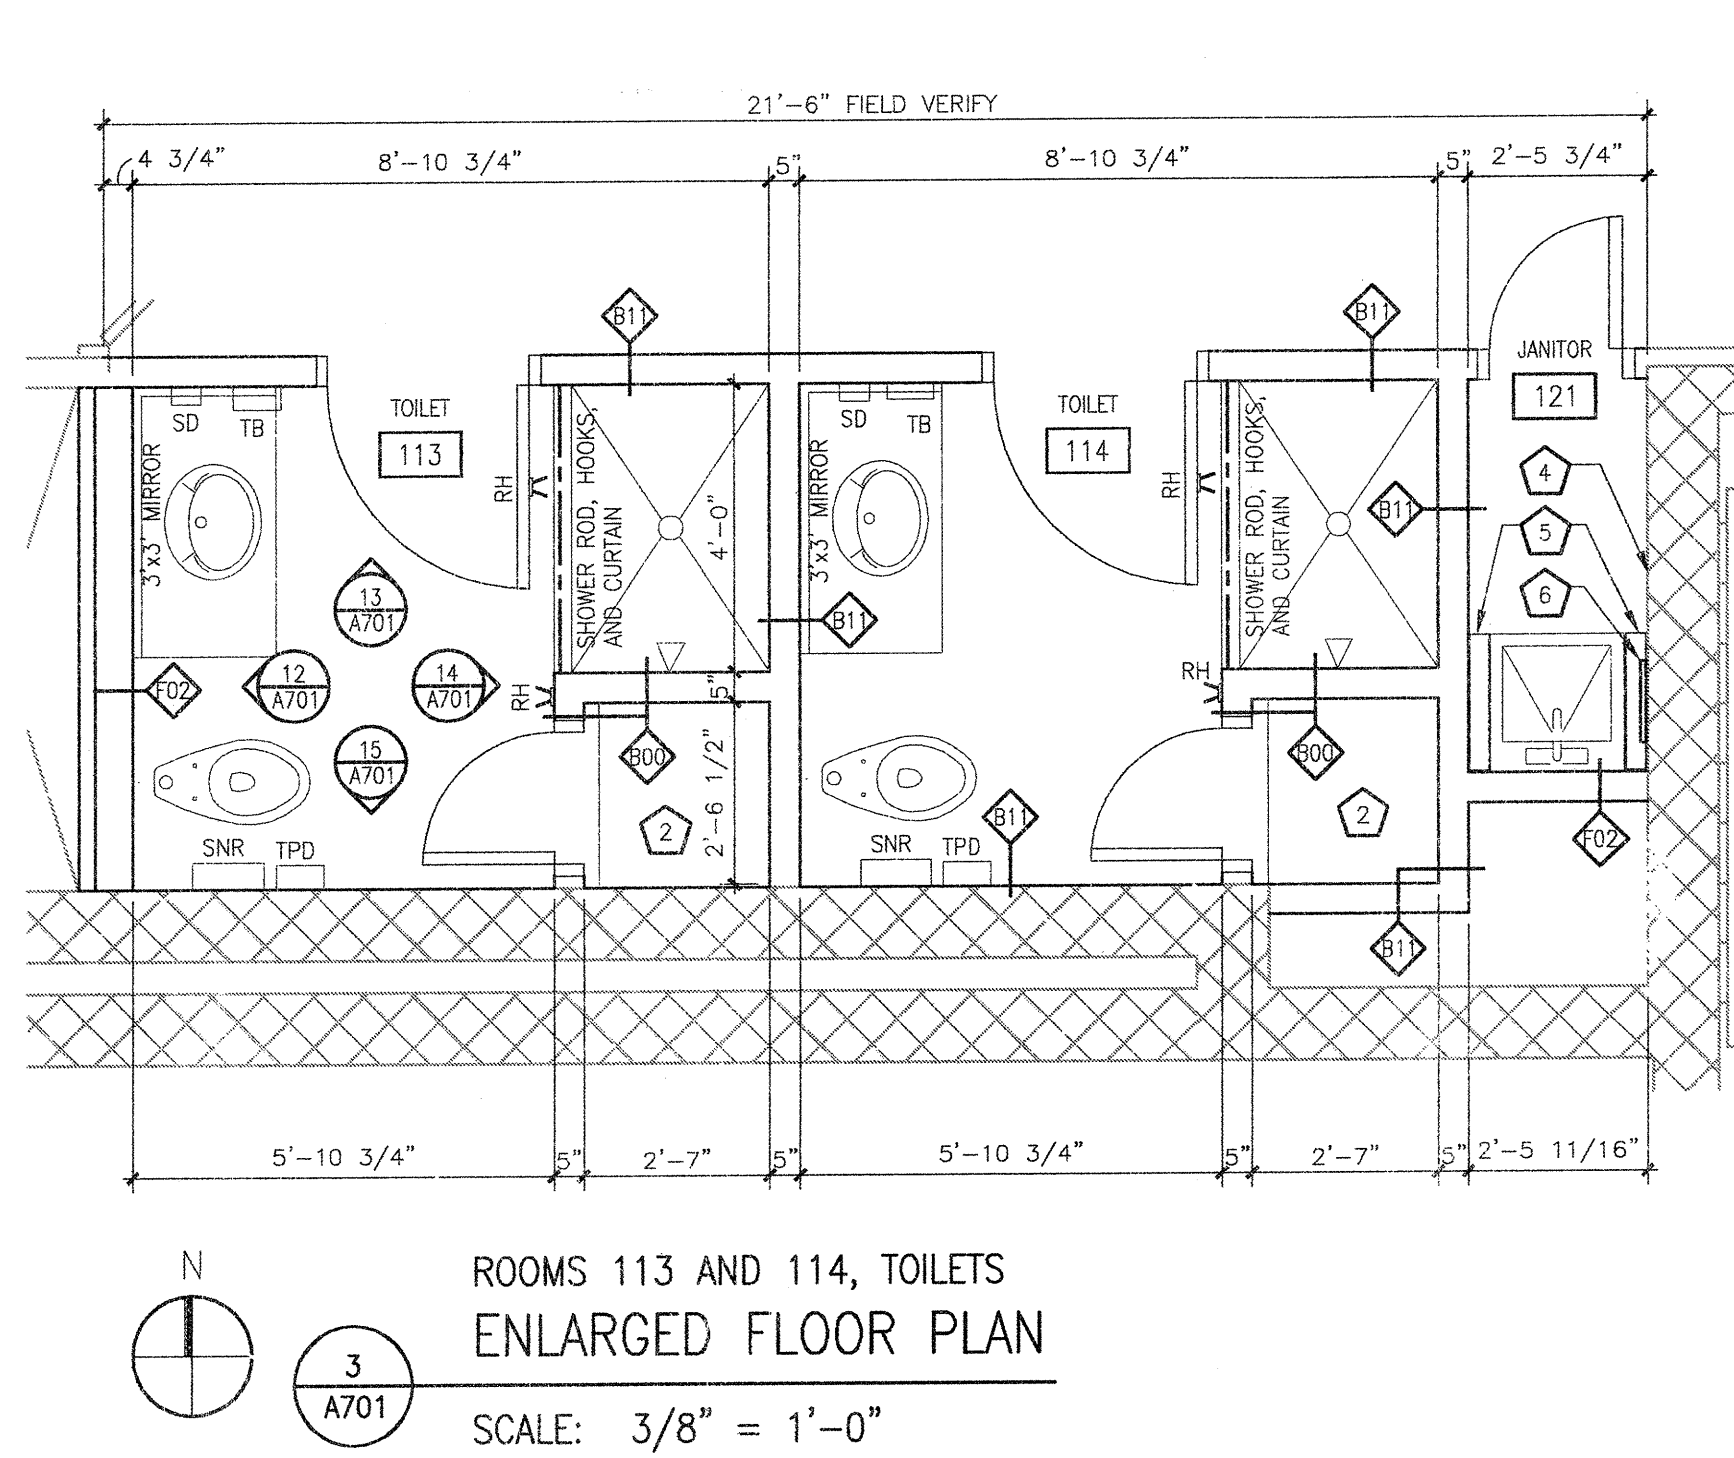
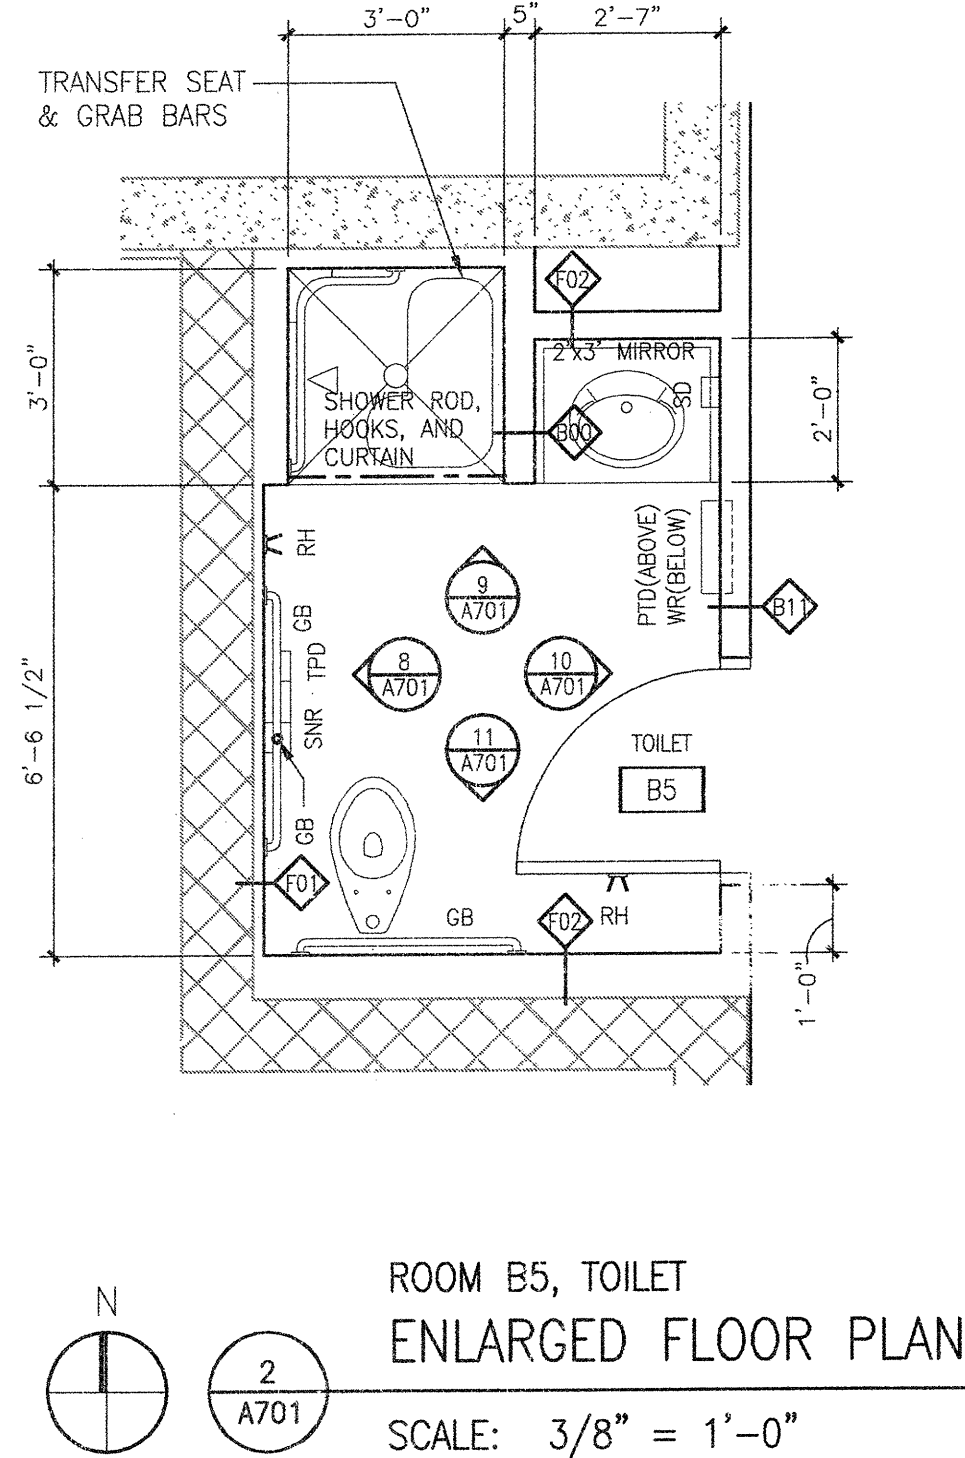


TOILET ROOM PLAN GENERAL NOTES

1. TOILET ACCESSORIES ARE IDENTIFIED ON PLANS WITH ALPHA-NUMERIC ABBREVIATIONS. REFER TO SPECIFICATIONS FOR KEY TO ABBREVIATIONS AND FOR DESCRIPTION OF ACCESSORIES.
2. REFER TO DRAWING TITLED "STANDARD MOUNTING HEIGHTS" FOR ADDITIONAL REQUIREMENTS FOR TOILET ACCESSORY LOCATIONS.
3. PROVIDE CONCEALED BLOCKING IN STUD CAVITIES FOR ALL WALL-MOUNTED AND CEILING-MOUNTED ACCESSORIES INCLUDING BUT NOT LIMITED TO VANITIES AND OTHER CABINETRY, GRAB BARS AND TOILET ACCESSORIES, AND TOILET PARTITIONS.

SPECIFIC FLOOR PLAN AND INTERIOR ELEVATION NOTES

1. PROVIDE 6 TIERS OF 18" DEEP ADJUSTABLE SHELVES INSIDE CLOSET CONSISTING OF 3/4" THICK WOOD VENEER SHELVES WITH HARDWOOD EDGEBAND AND 1/2" TRANSPARENT FINISH SUPPORTED ON VERTICAL STEEL BRACKETS EQUAL TO KNAPE AND VOGT 85 SERIES @ 24" O.C. AND BRACKETS EQUAL TO KNAPE AND VOGT 75 SERIES.
2. PROVIDE FIVE 3/4" THICK FIXED PLASTIC LAMINATE CLAD SHELVES @ 16" O.C. VERTICALLY FOR FULL DEPTH OF CLOSET.
3. PROVIDE PREFABRICATED VINYL-COATED WIRE RACK WITH FIVE FIXED SHELVES @ 16" O.C. VERTICALLY FOR FULL DEPTH OF WALL ABOVE.
4. PROVIDE FIBERGLASS REINFORCED PLASTIC PANELS ADHERED TO GYPSUM BOARD AS WALL FINISH. TOP OF FIXTURE TO BE 6'-0" A.F.F. EXTEND VERTICAL EDGE MINIMUM OF 16" BEYOND FRONT EDGE OF MOP BASIN. COPE AROUND MOP BASIN & EXTEND BOTTOM EDGE TO FLOOR.
5. FILL GAP BETWEEN WALL AND MOP BASIN ON BOTH SIDES WITH STAINLESS STEEL COVER PLATES.
6. PROVIDE MOP AND BROOM HOLDER. VERIFY EXACT LOCATION WITH OWNER.
7. PROVIDE FLOOR-TO-CEILING BRUSHED STAINLESS STEEL PLATE TO CONCEAL HOT WATER HEATING PIPES. ATTACH TO CONCRETE BLOCK WITH REMOVABLE FASTENERS.
8. PROVIDE FIVE TIERS OF 12" DEEP STAINLESS STEEL FIXED WIRE SHELVING @ 16" O.C. VERTICALLY.

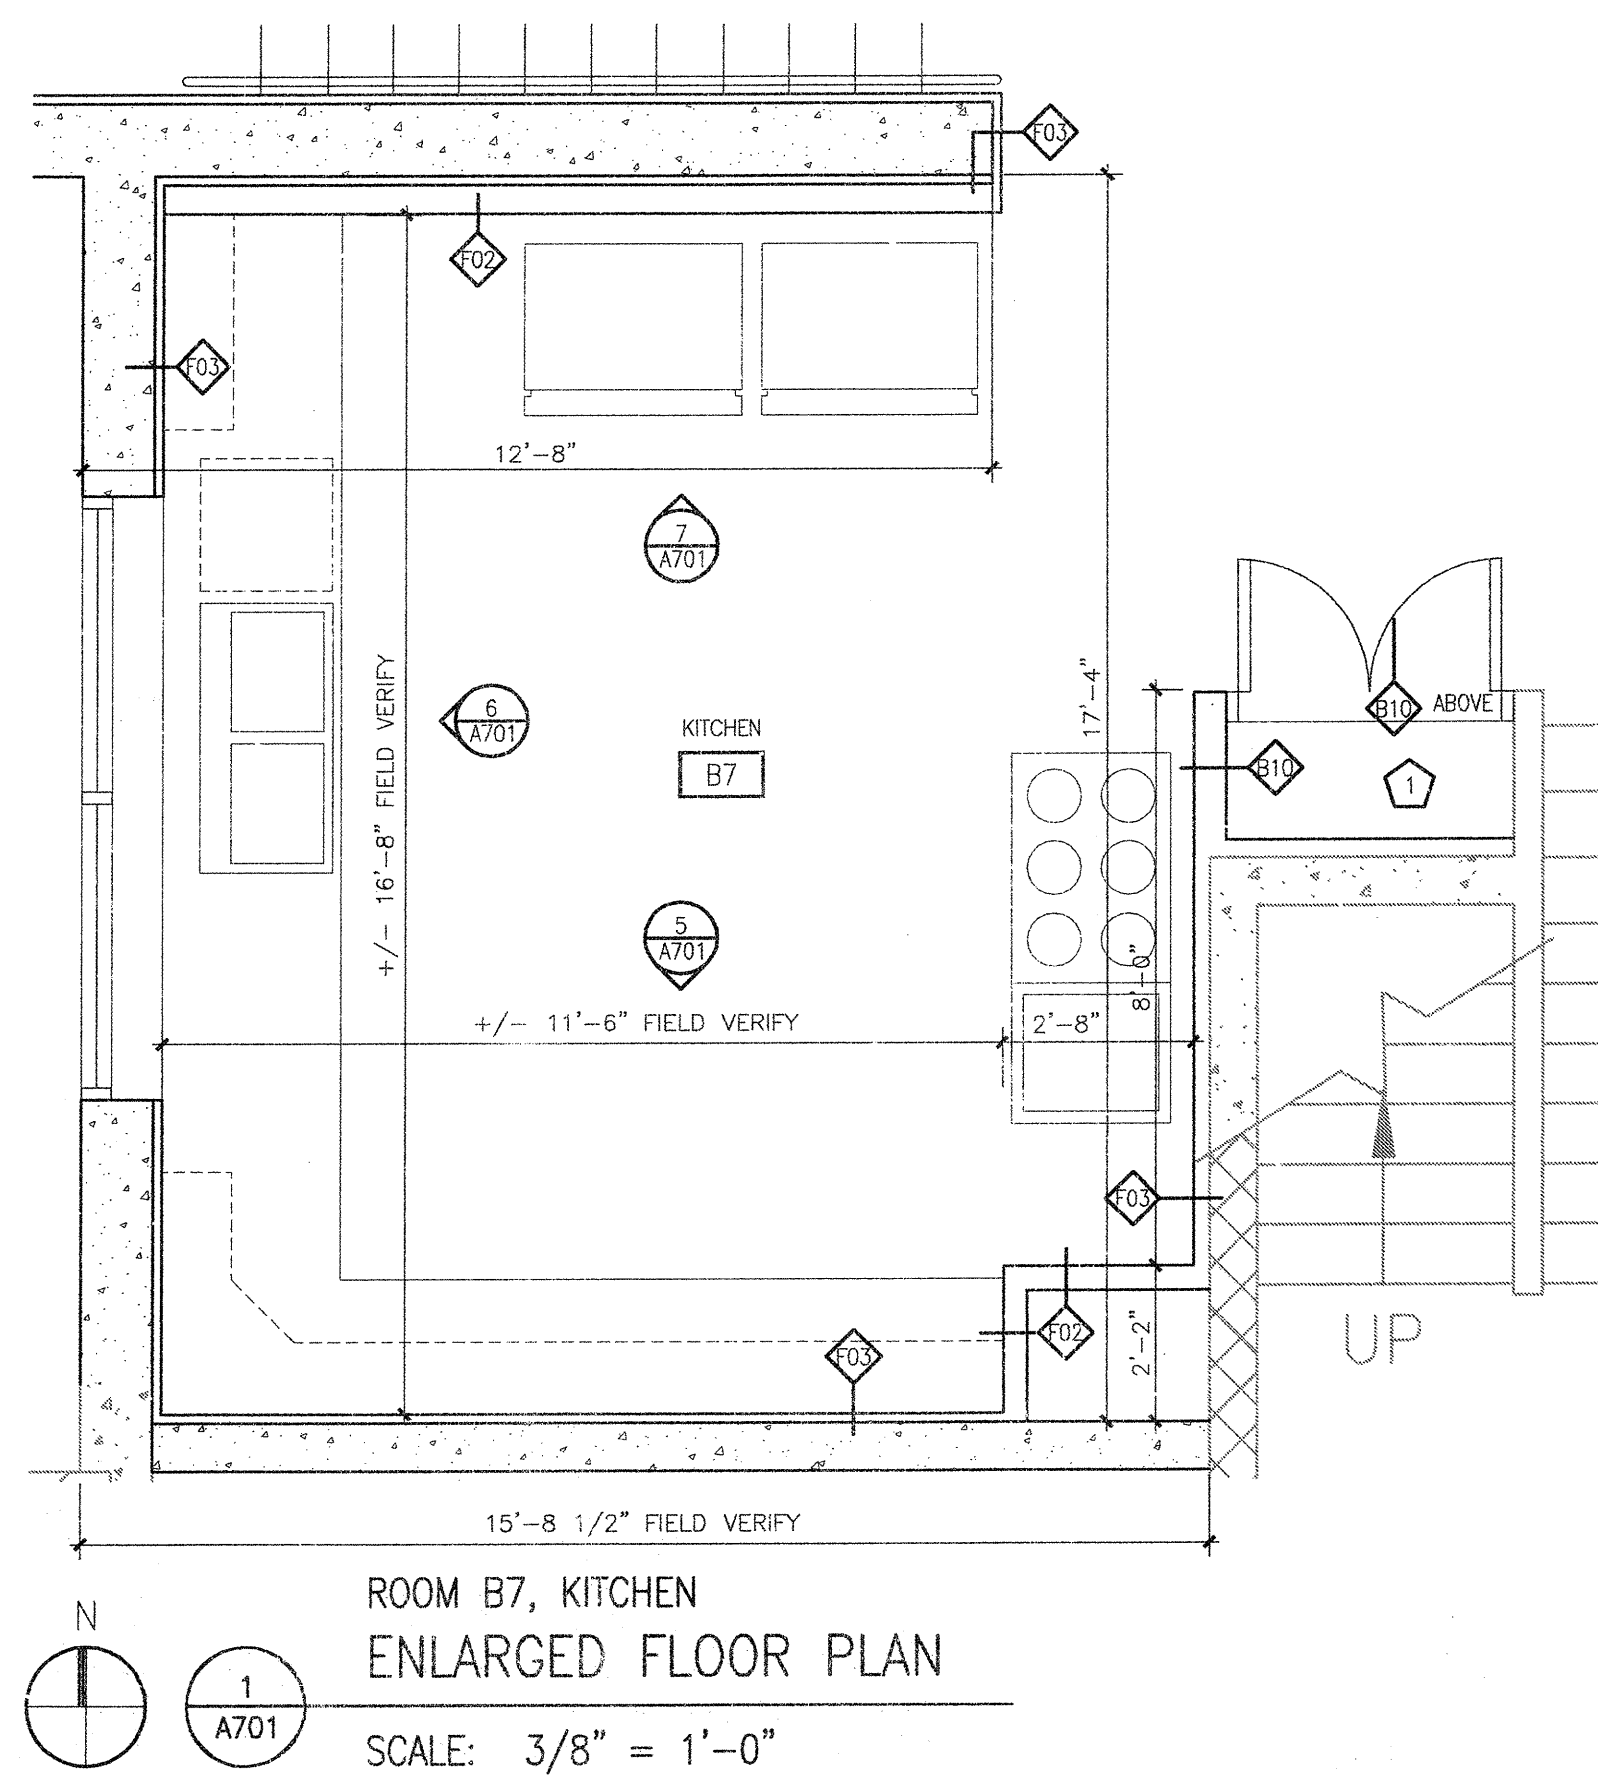

- NOTES:
- ALL ITEMS SHOWN ARE NOT NECESSARILY USED IN THIS PROJECT
 - ALL FIXTURE MOUNTING INSTALLATION & CLEARANCE DIMENSIONS SHALL MEET ALL ADA ACCESSIBILITY STANDARDS FROM 27" TO 80" A.F.F. NO ACCESSORY SHALL PROJECT MORE THAN 4" FROM WALL.

DRAWING SET	OWNER REVIEW
COPYRIGHT	2012
STRANG, INC.	
FILE NAME	2011009-A701.DWG
REVISIONS	

DRAWN	DV
CHECKED	LB
DATE	03-09-12
PROJECT NO.	2011009
PROJECT TITLE	

CITY OF MADISON FIRE STATION #2 ADDITION AND REMODELING

421 GRAND CANYON DRIVE
MADISON, WISCONSIN

SHEET TITLE

ENLARGED PLANS AND INTERIOR ELEVATIONS

SHEET NO.

A701