



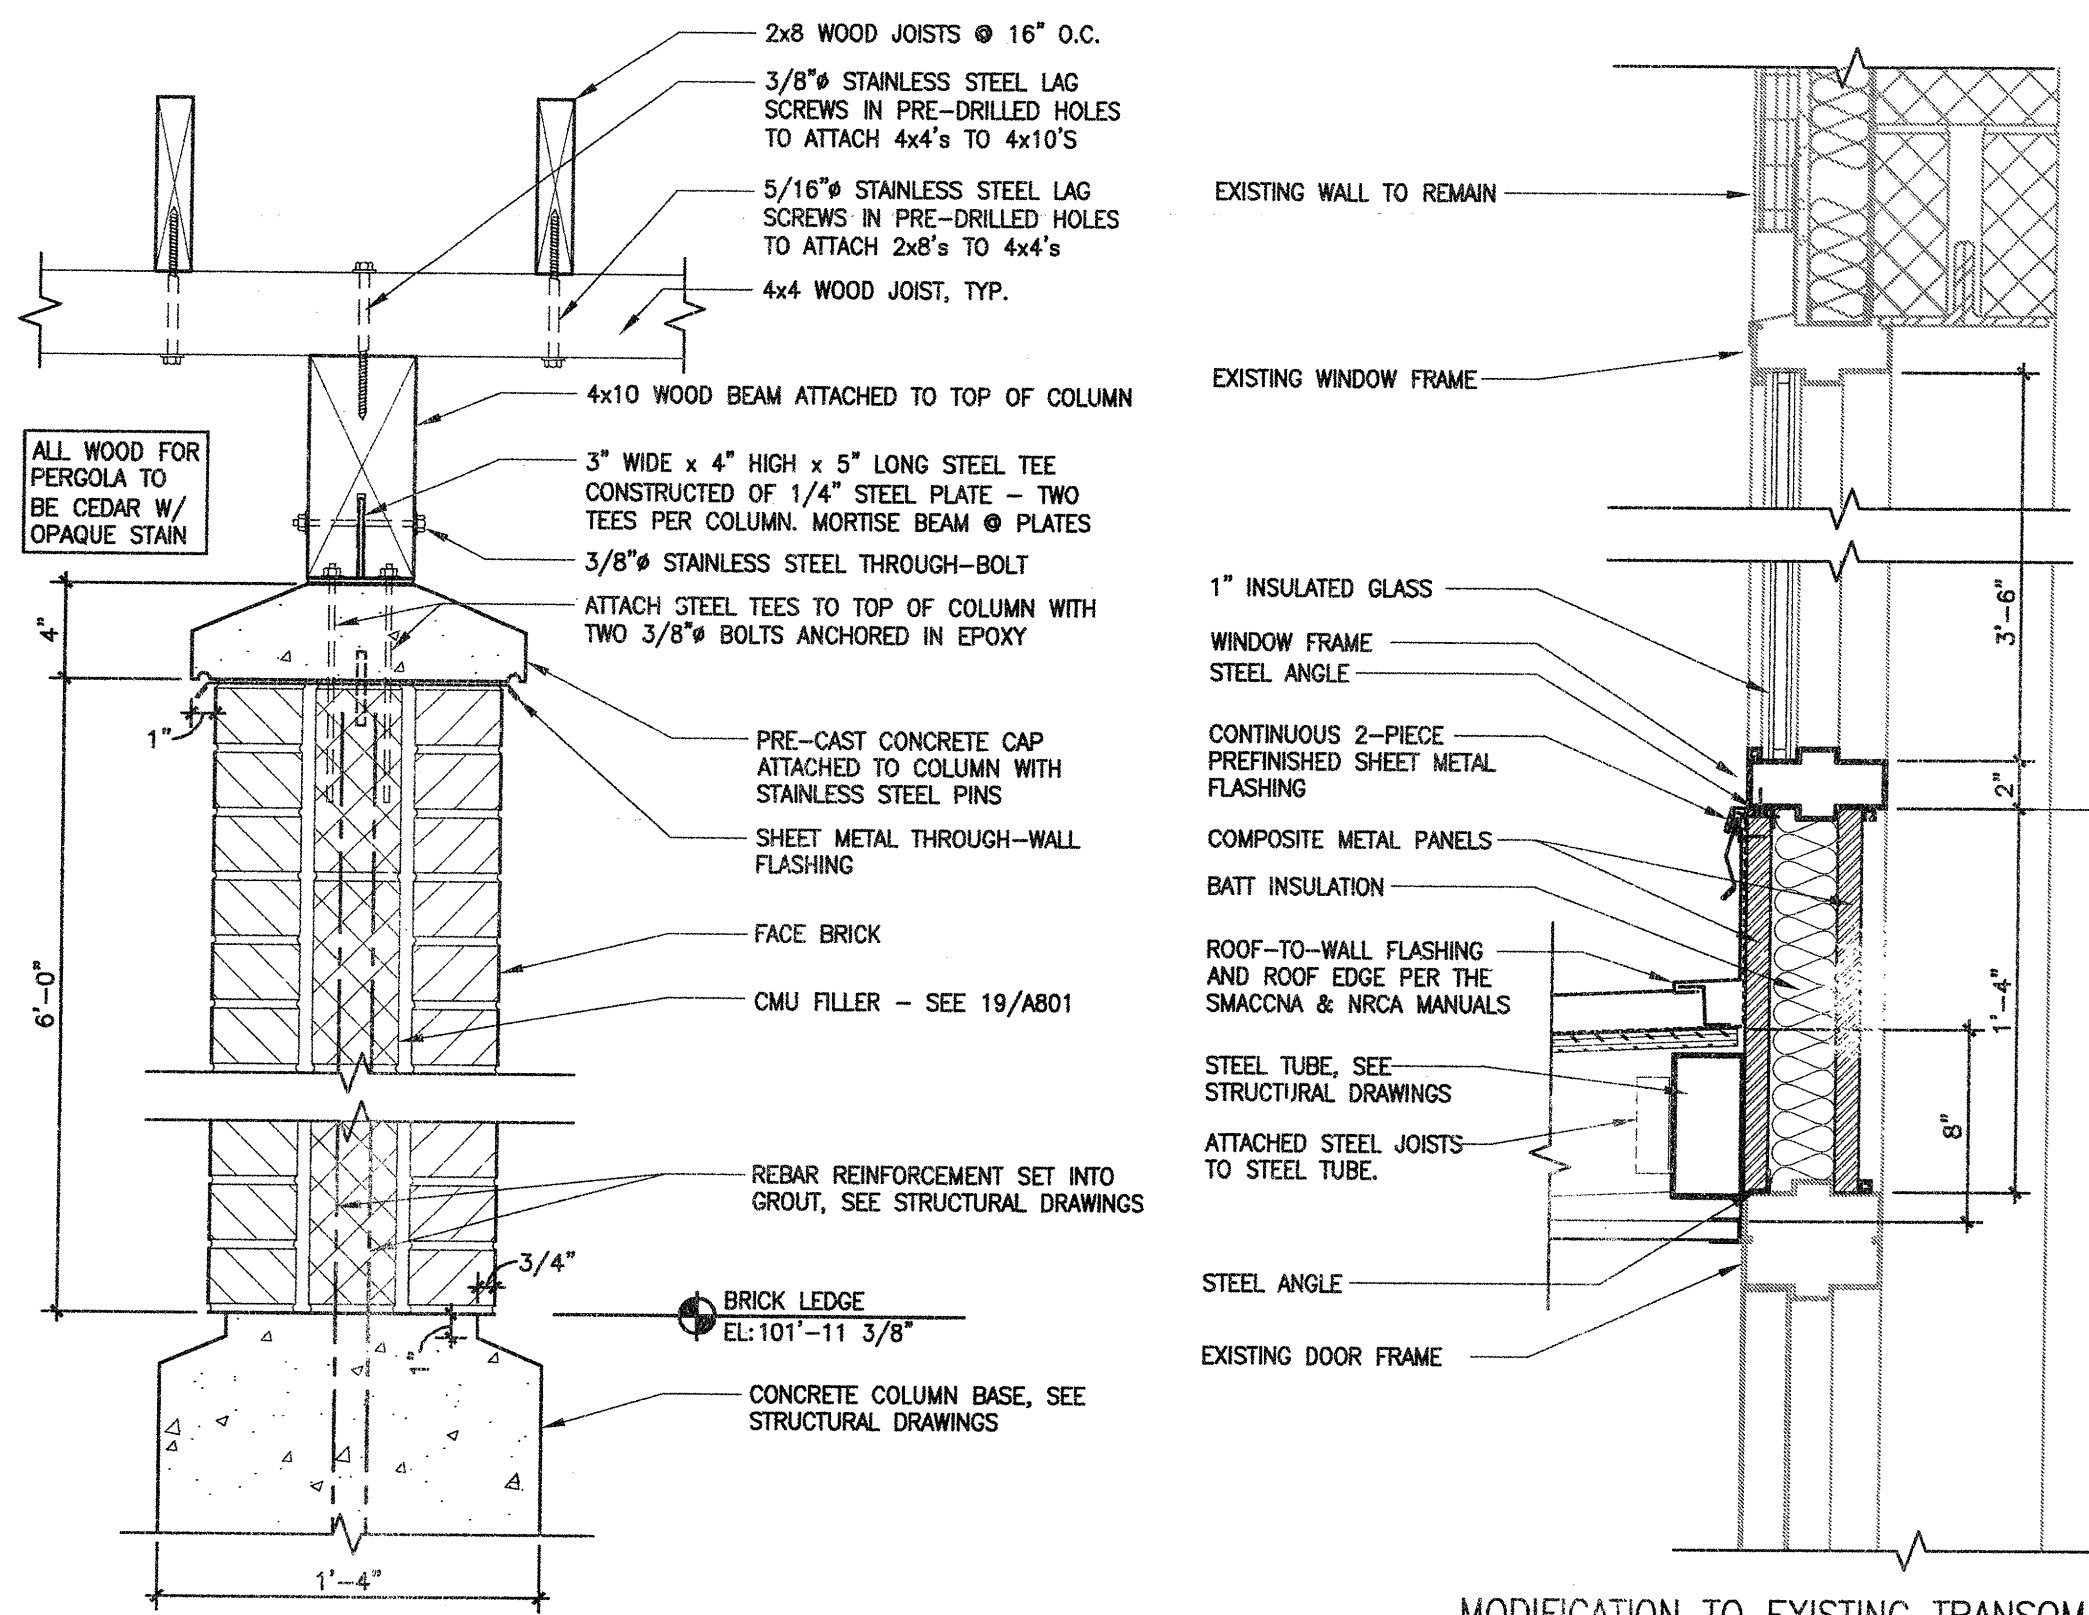


ALTERNATE BID #1
PERGOLA COLUMN SECTION

SCALE: 1 1/2" = 1'-0"

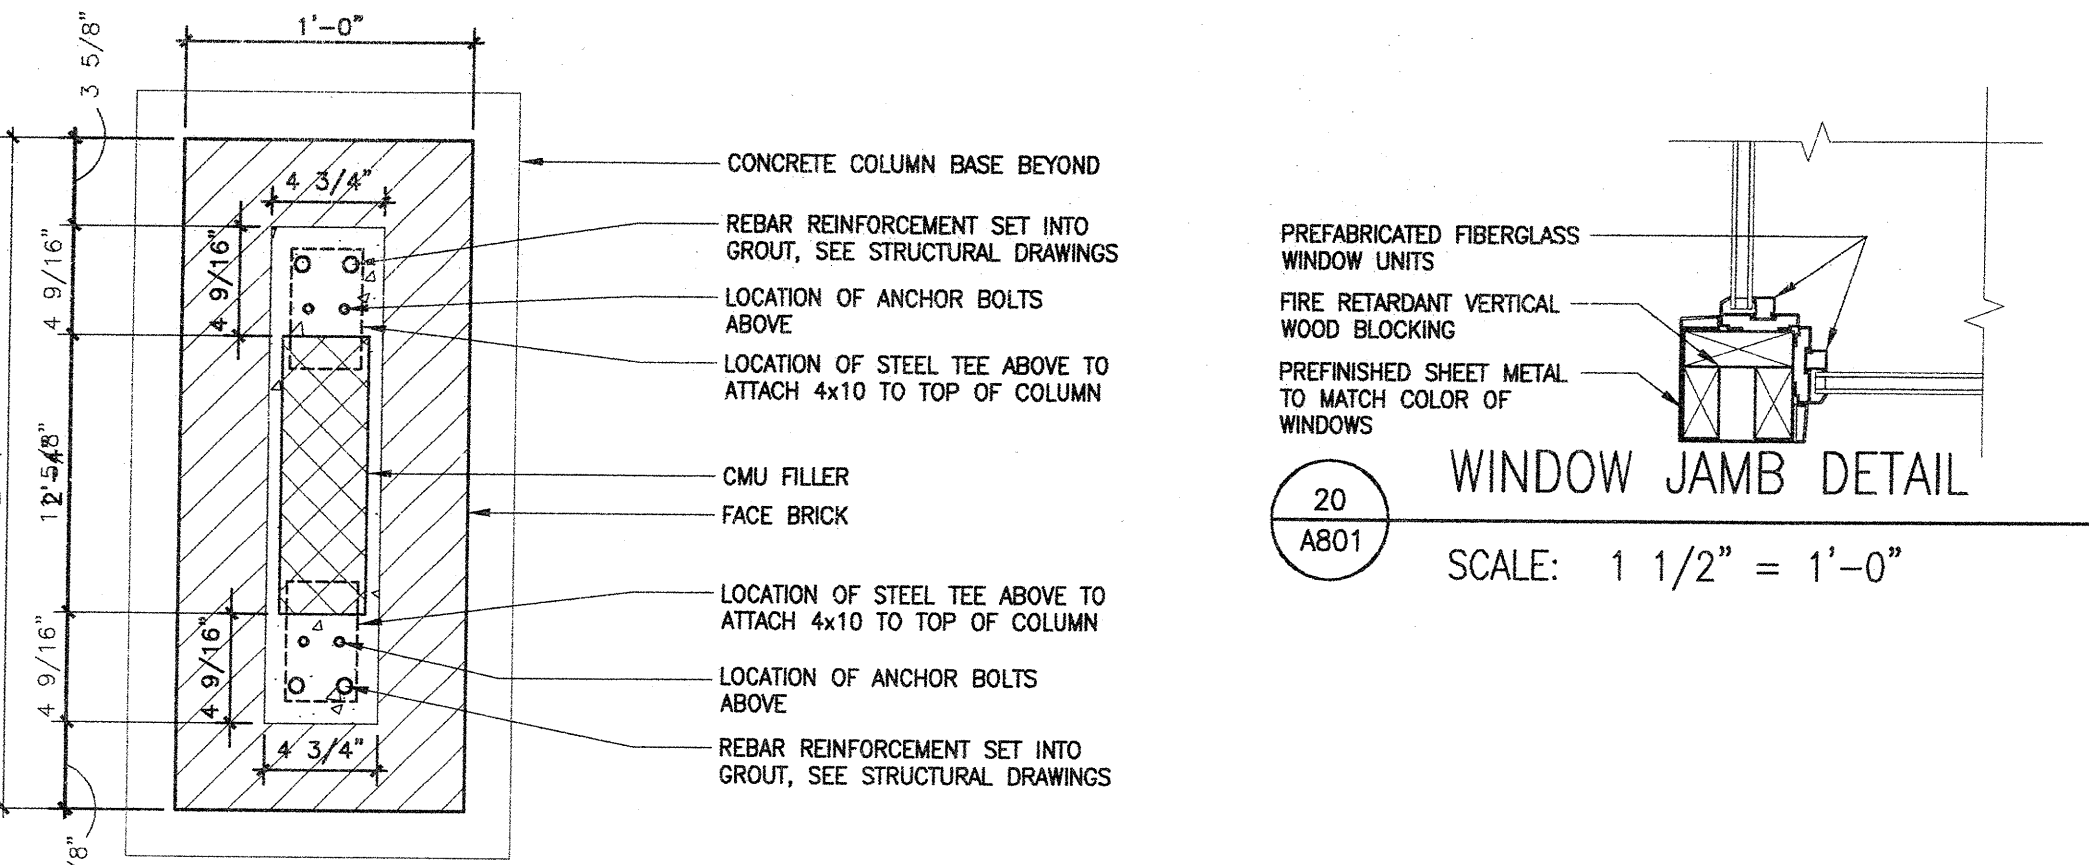

ALTERNATE BID #1
PERGOLA COLUMN PLAN VIEW

SCALE: 1 1/2" = 1'-0"

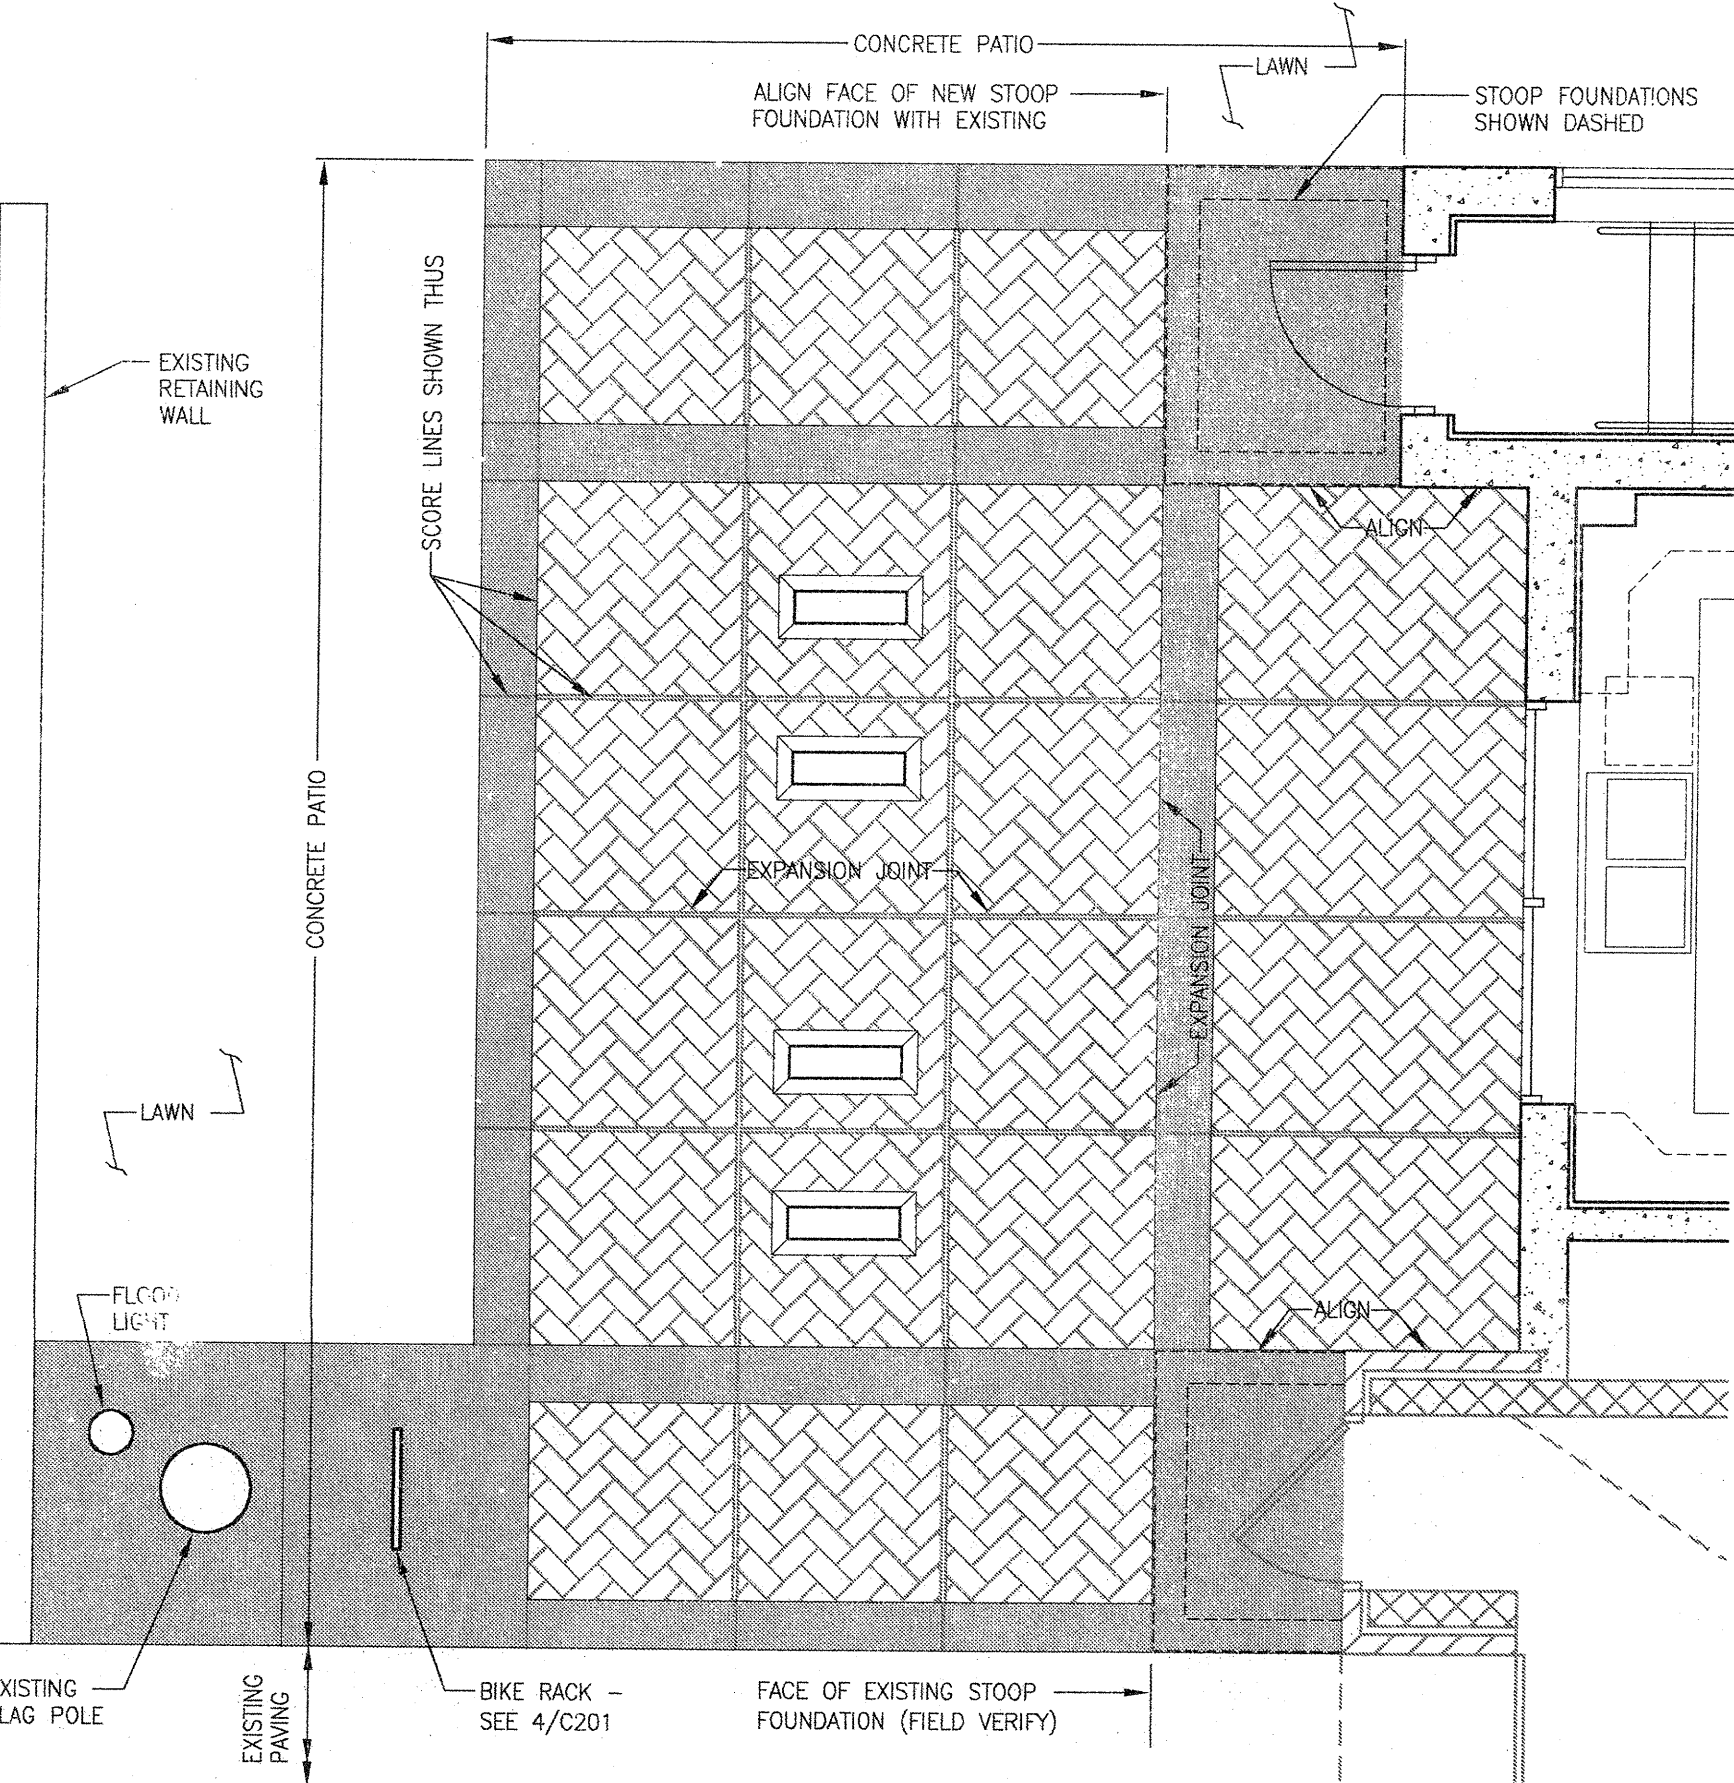


ALTERNATE BID #1
PATIO PLAN

SCALE: 1/4" = 1'-0"


PATIO CONSTRUCTION NOTES:

1. PROVIDE EXPANSION JOINT AROUND PERIMETER OF STOOPS
2. PROVIDE EXPANSION JOINT BETWEEN PATIO & FACE OF BUILDING
3. PROVIDE EXPANSION JOINT BETWEEN PATIO & EXISTING PAVING
4. SLOPE PATIO AS SHOWN ON GRADING PLAN
5. HOLD TOP OF EXPANSION JOINT FILLER 1/2" BELOW TOP OF CONCRETE & FILL WITH SEALANT
6. CONSTRUCT PATIO AS SPECIFIED FOR SIDEWALKS

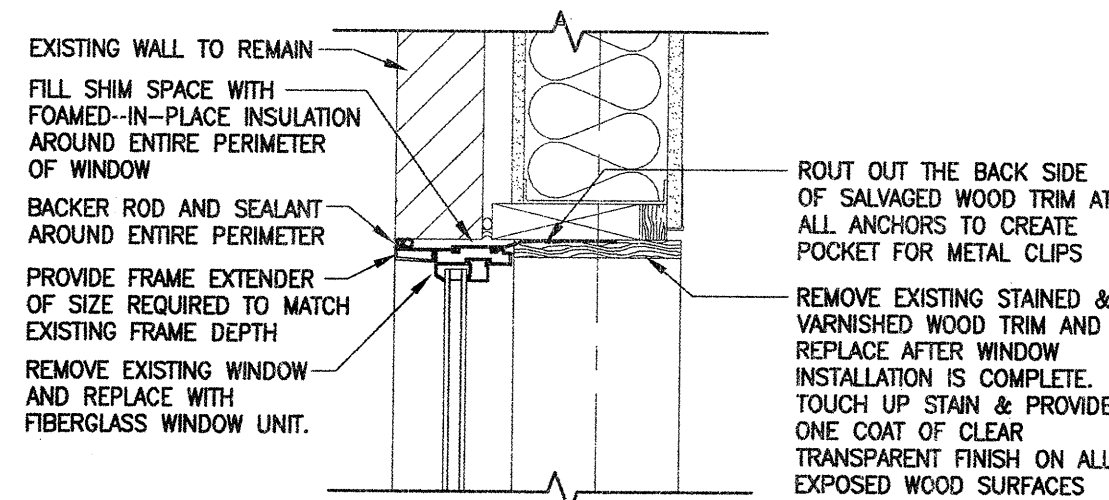


IN EXISTING BUILDING
WINDOW JAMB DETAIL

SCALE: 1 1/2" = 1'-0"

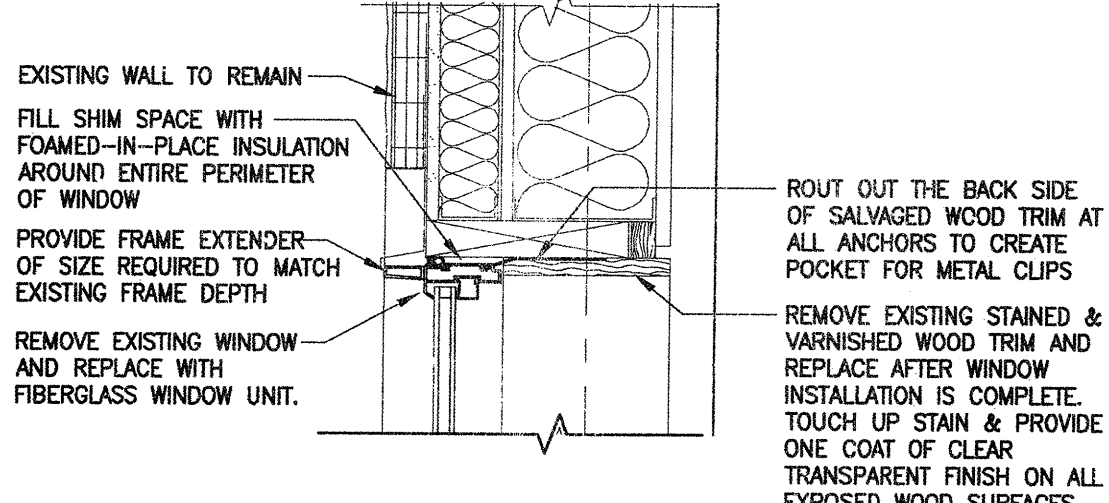


IN EXISTING BUILDING
WINDOW HEAD DETAIL

SCALE: 1 1/2" = 1'-0"

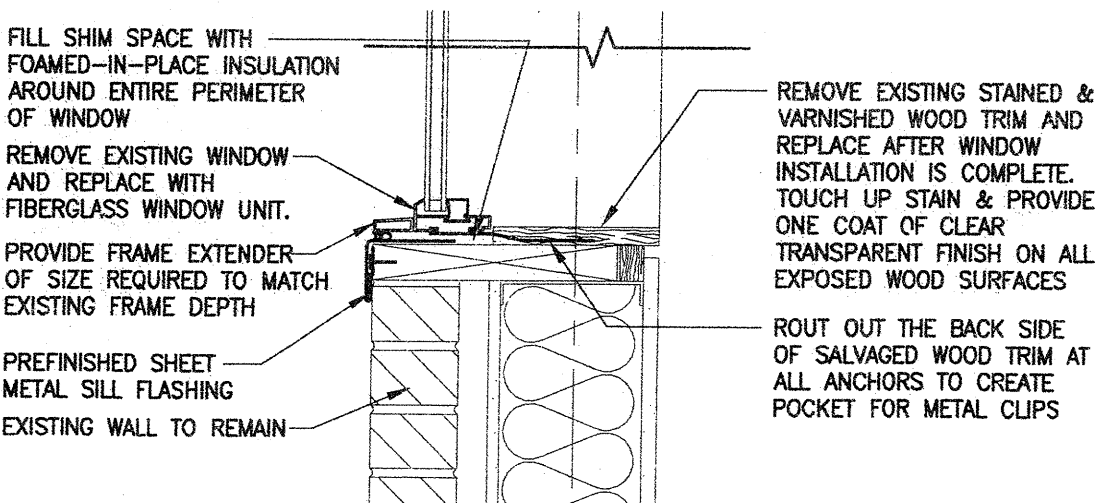


IN EXISTING BUILDING
WINDOW SILL DETAIL

SCALE: 1 1/2" = 1'-0"

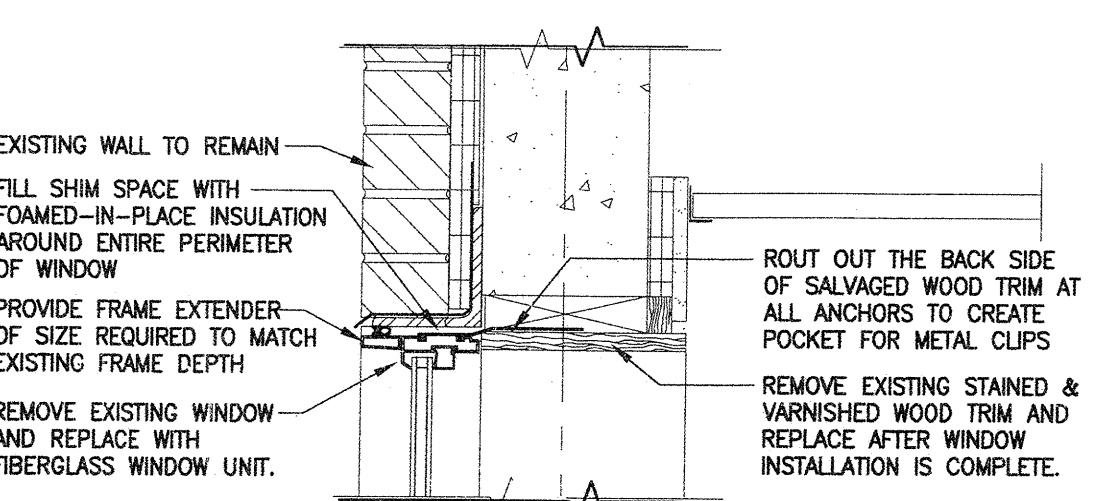


IN EXISTING BUILDING
WINDOW HEAD DETAIL

SCALE: 1 1/2" = 1'-0"

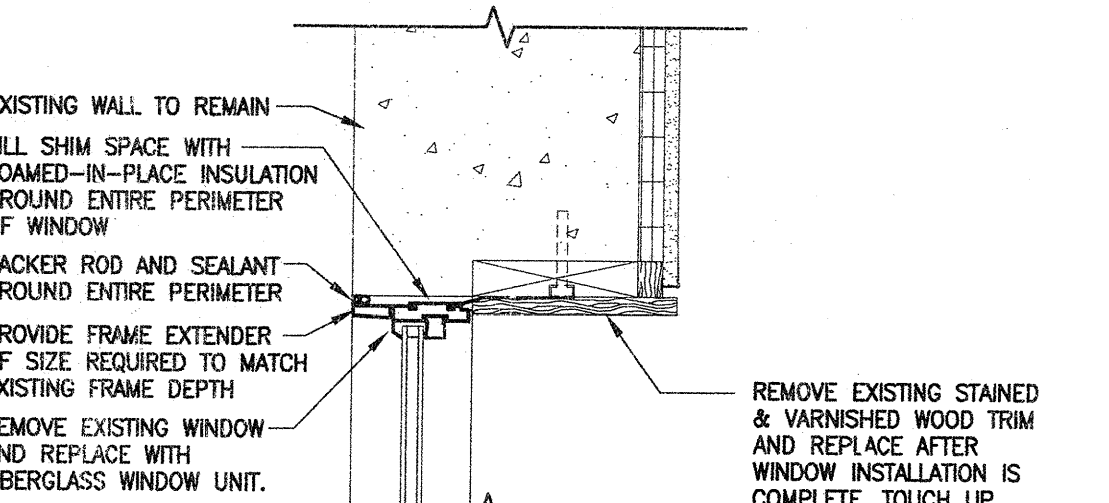


IN EXISTING BUILDING
WINDOW JAMB SILL DETAIL

SCALE: 1 1/2" = 1'-0"

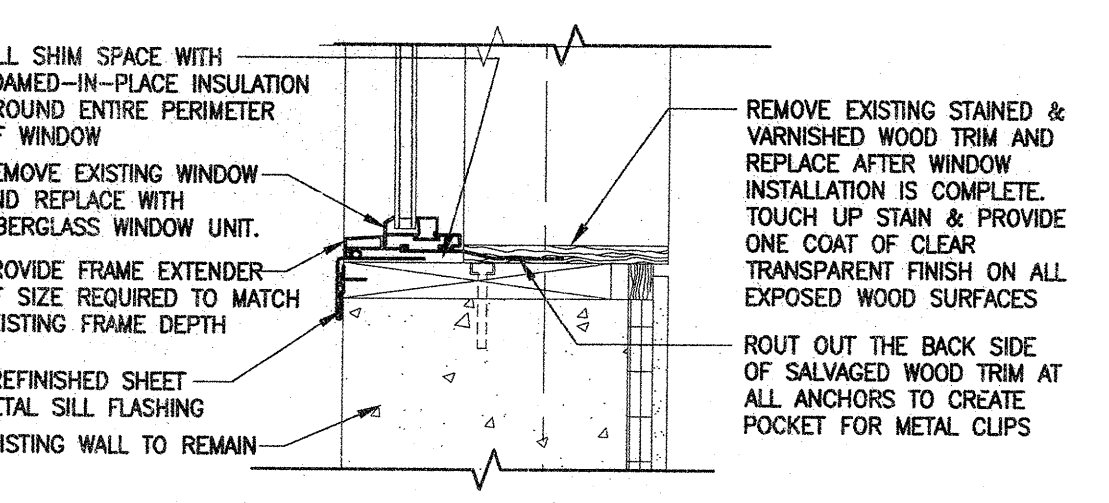


IN EXISTING BUILDING
WINDOW SILL DETAIL

SCALE: 1 1/2" = 1'-0"

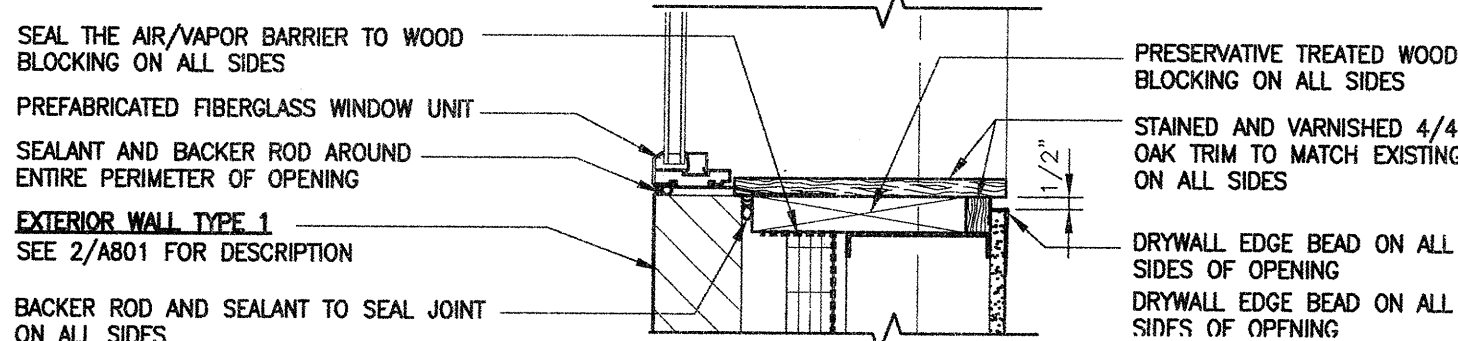


IN BUILDING ADDITION
WINDOW JAMB DETAIL

SCALE: 1 1/2" = 1'-0"

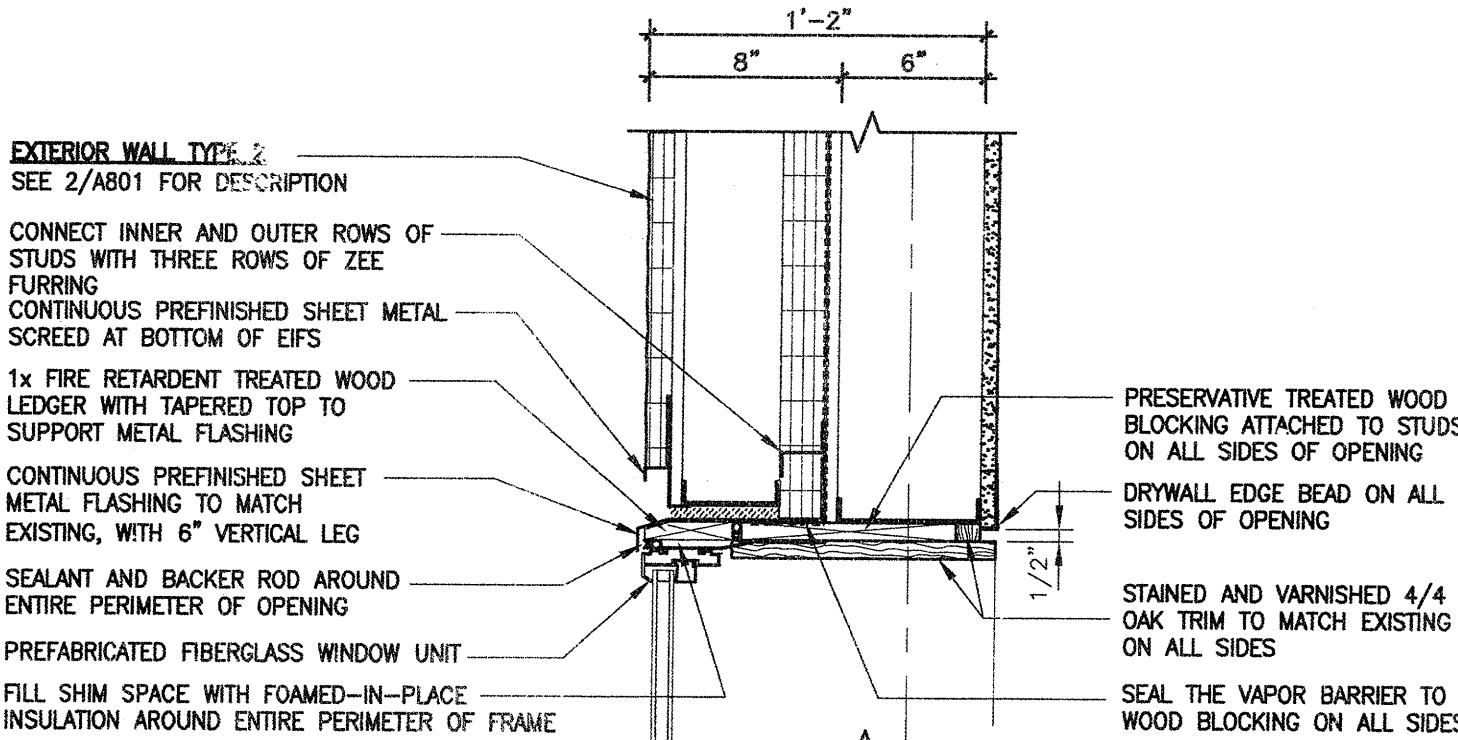


IN BUILDING ADDITION
WINDOW HEAD DETAIL

SCALE: 1 1/2" = 1'-0"

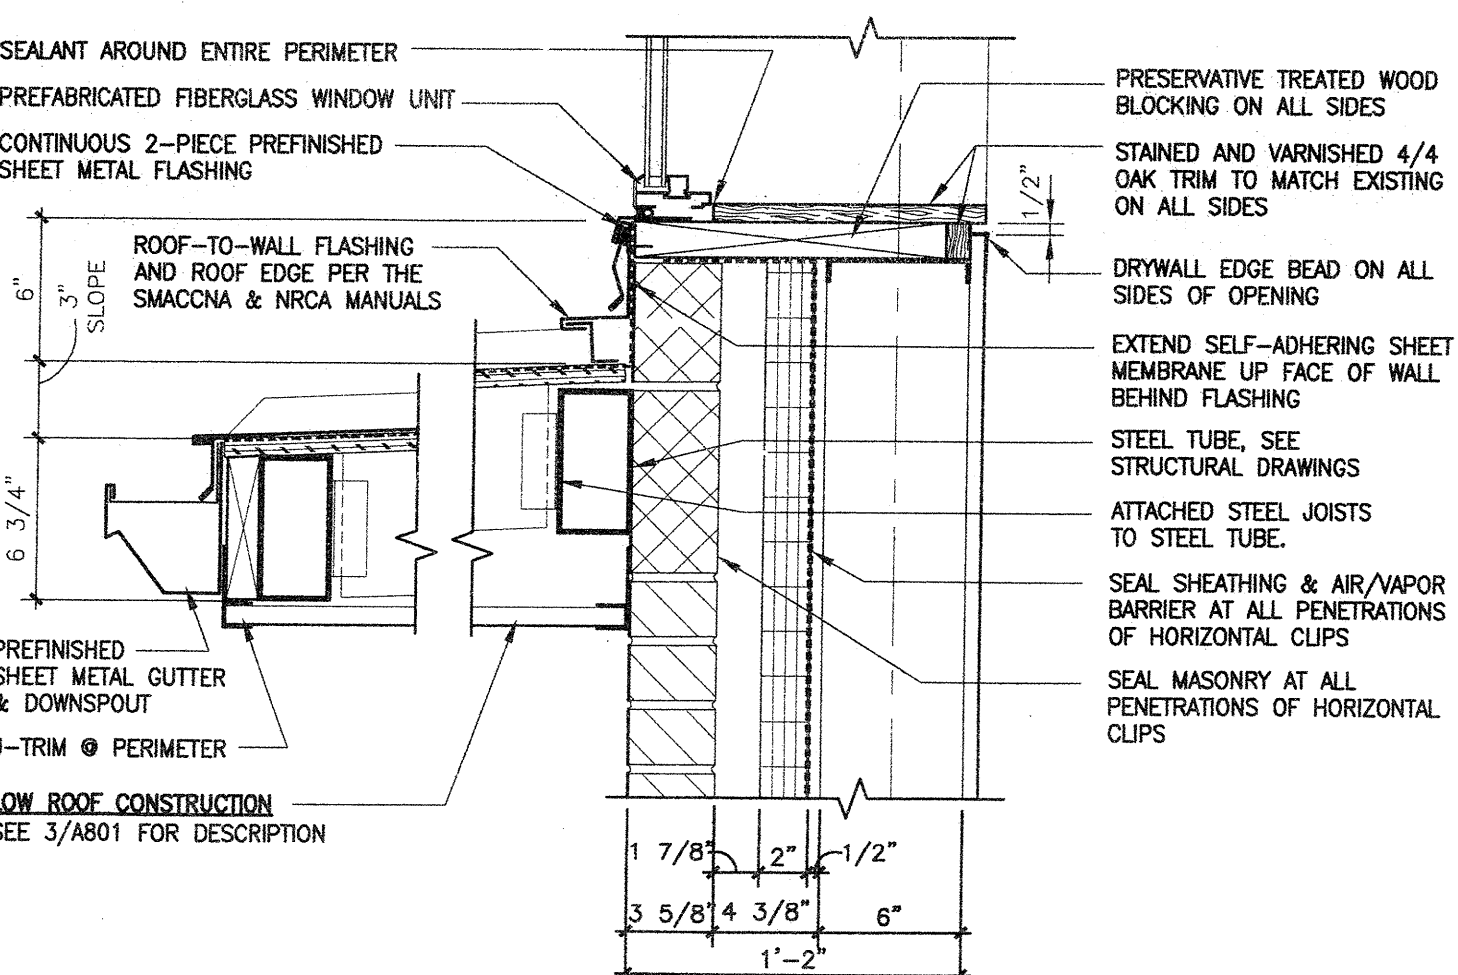


IN BUILDING ADDITION
WINDOW SILL DETAIL

SCALE: 1 1/2" = 1'-0"

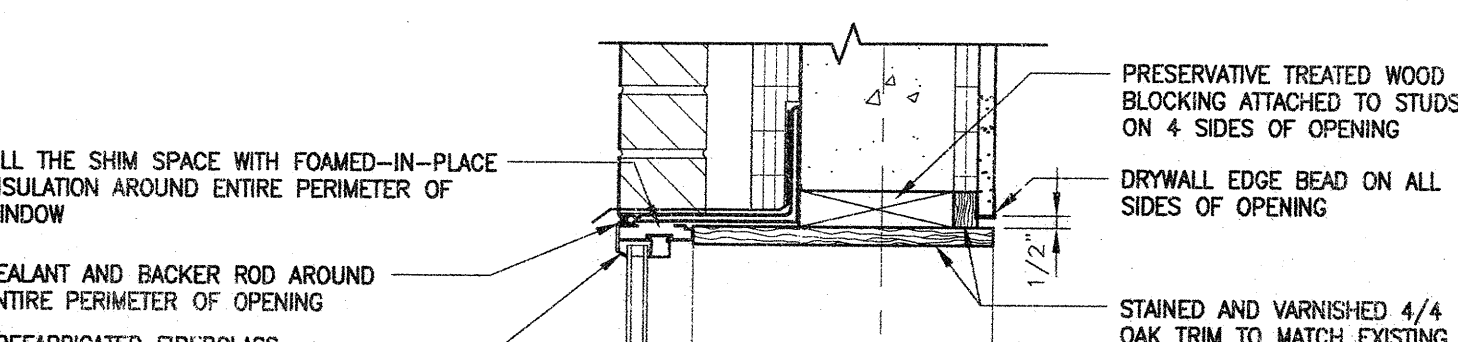


IN BUILDING ADDITION
WINDOW HEAD DETAIL

SCALE: 1 1/2" = 1'-0"

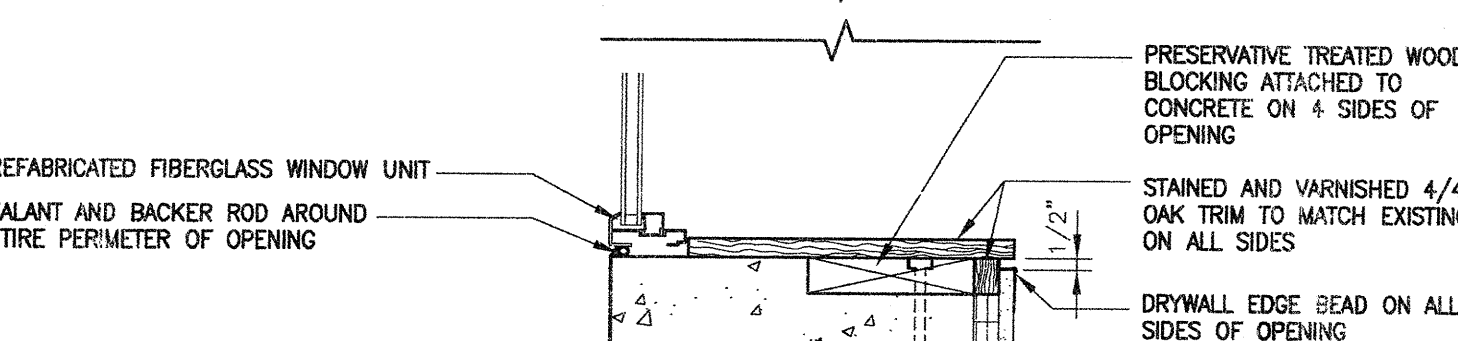


IN BUILDING ADDITION
WINDOW JAMB DETAIL

SCALE: 1 1/2" = 1'-0"

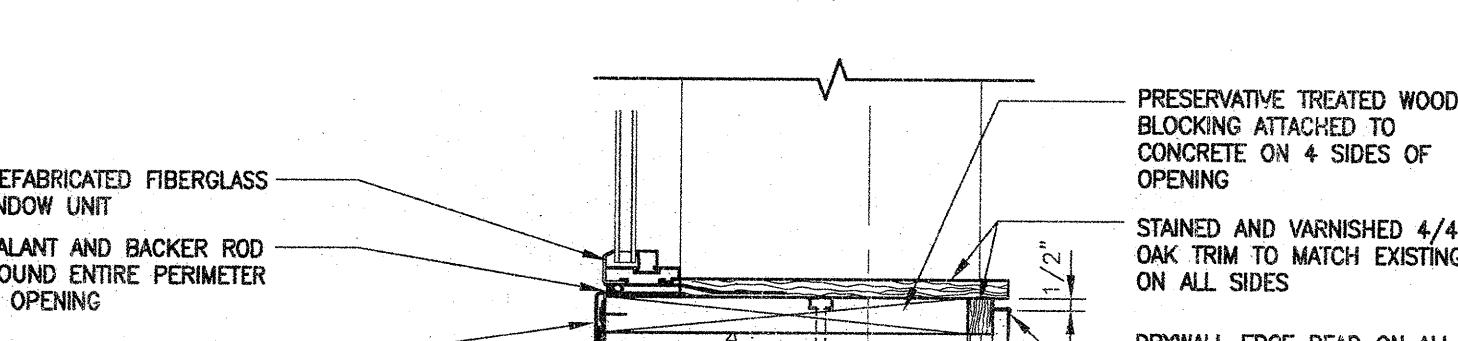


IN BUILDING ADDITION
WINDOW SILL DETAIL

SCALE: 1 1/2" = 1'-0"

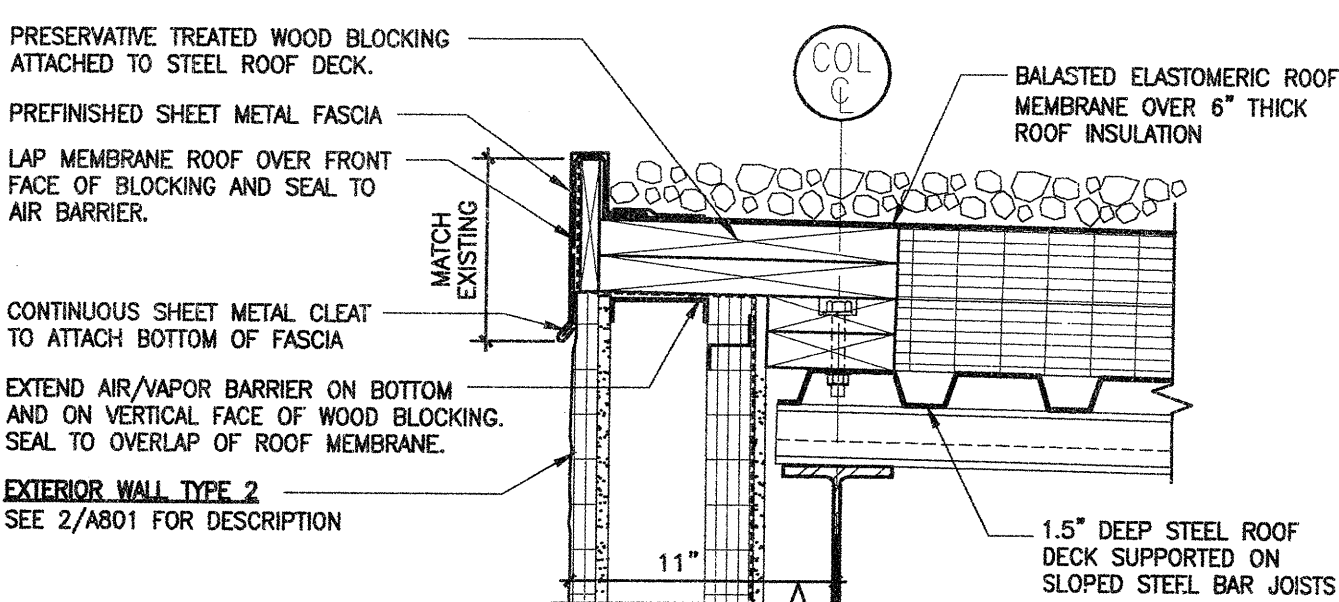


IN BUILDING ADDITION
ROOF EDGE DETAIL

SCALE: 1 1/2" = 1'-0"

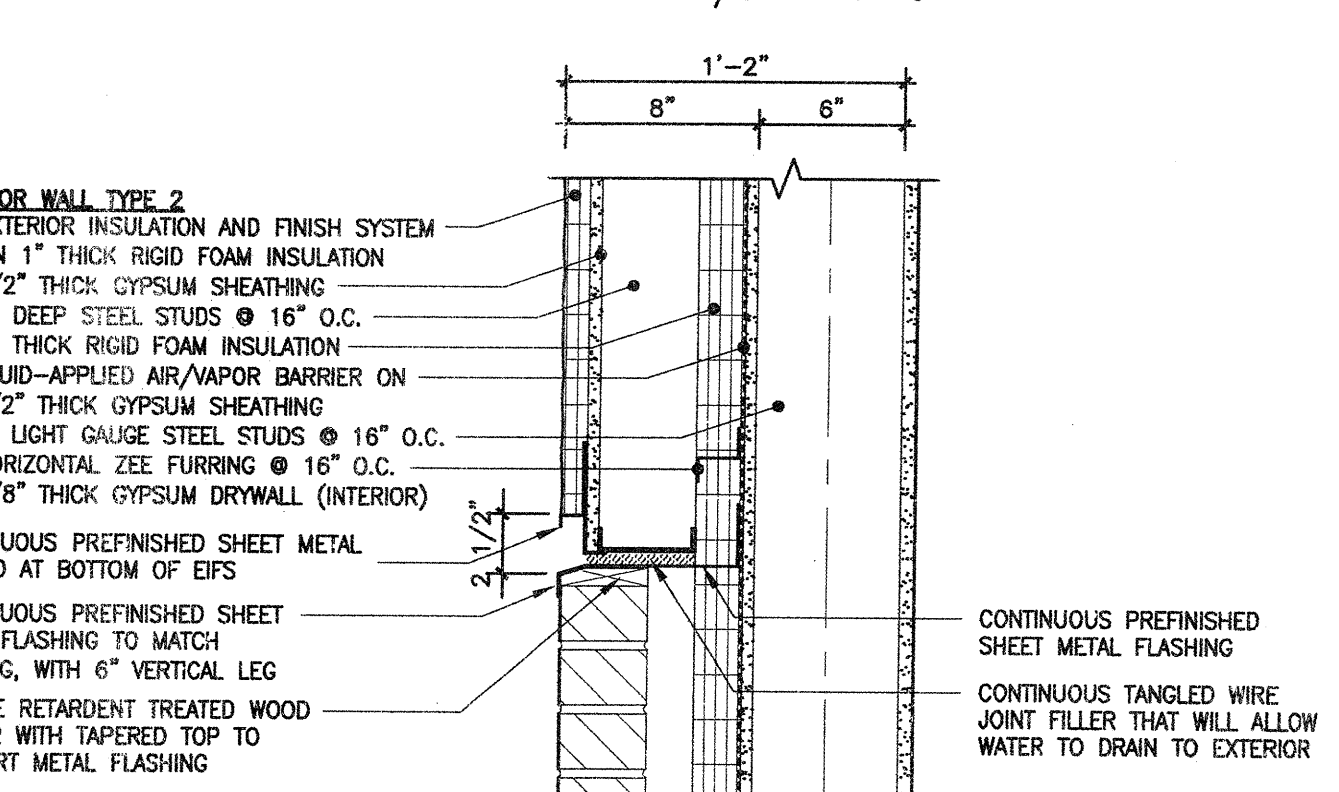


IN BUILDING ADDITION
WALL DETAIL

SCALE: 1 1/2" = 1'-0"

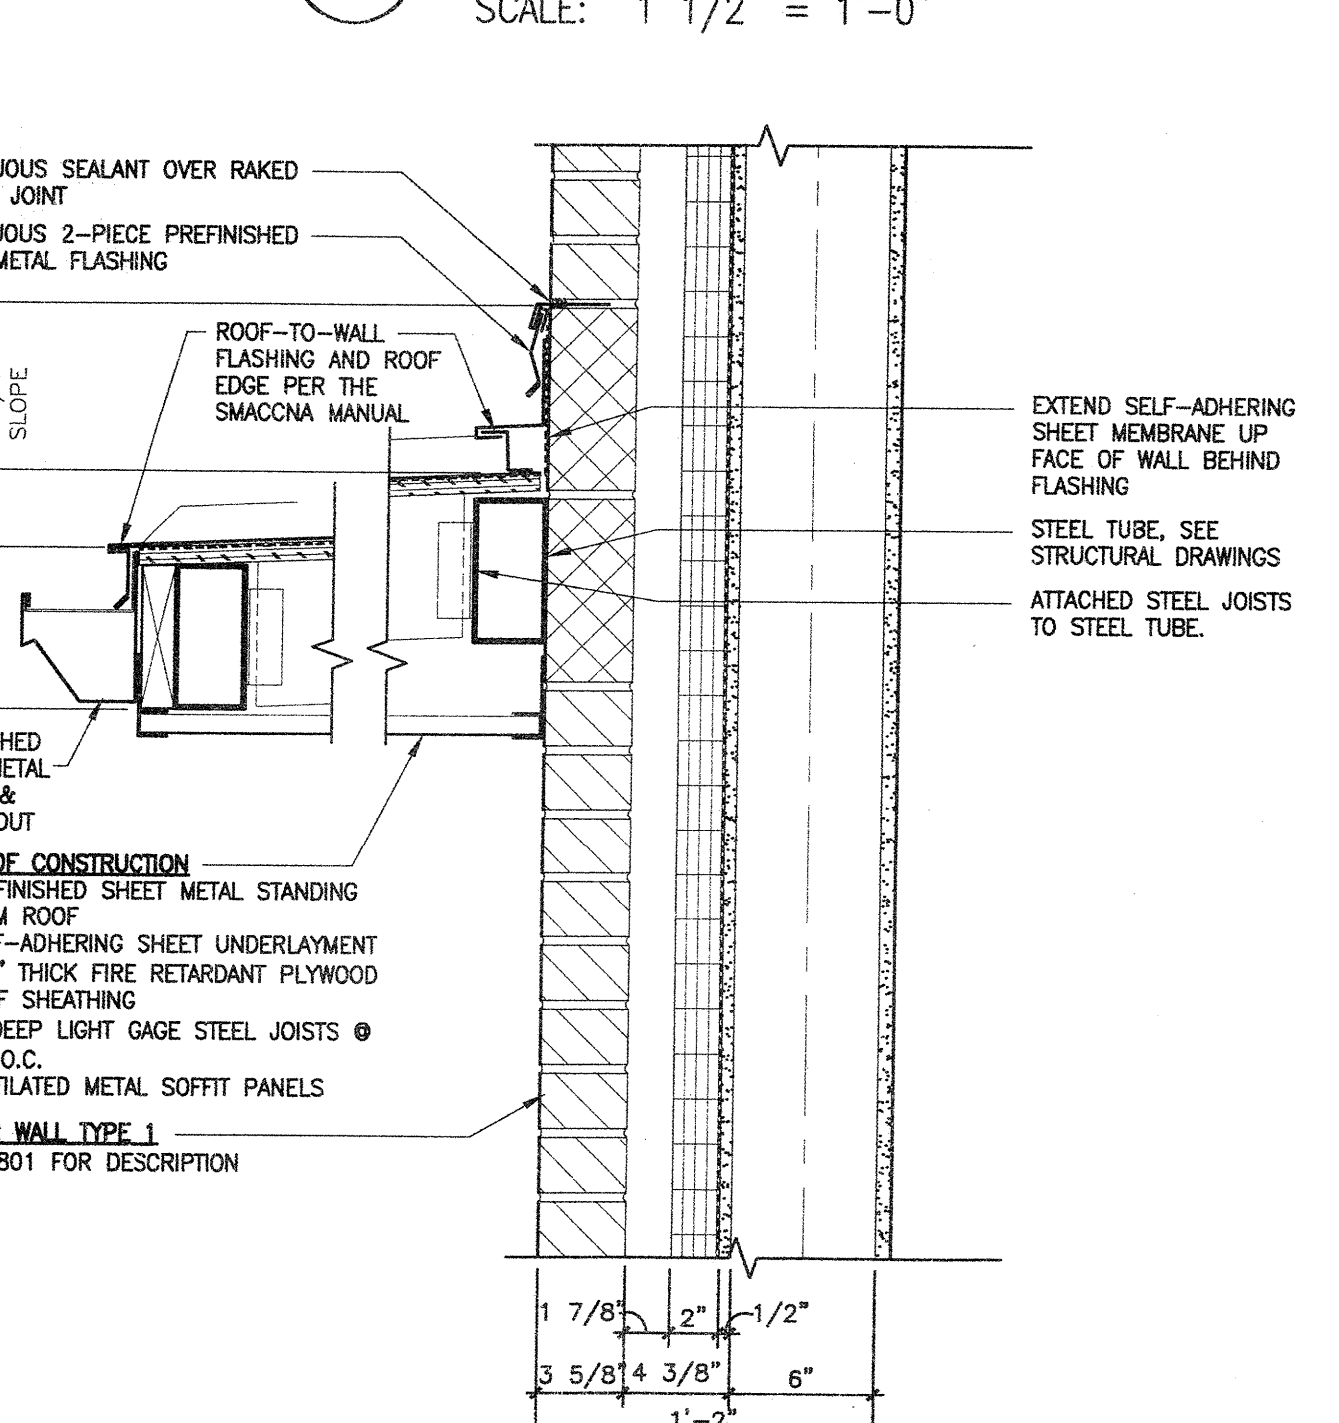

IN BUILDING ADDITION
WALL DETAIL

SCALE: 1 1/2" = 1'-0"

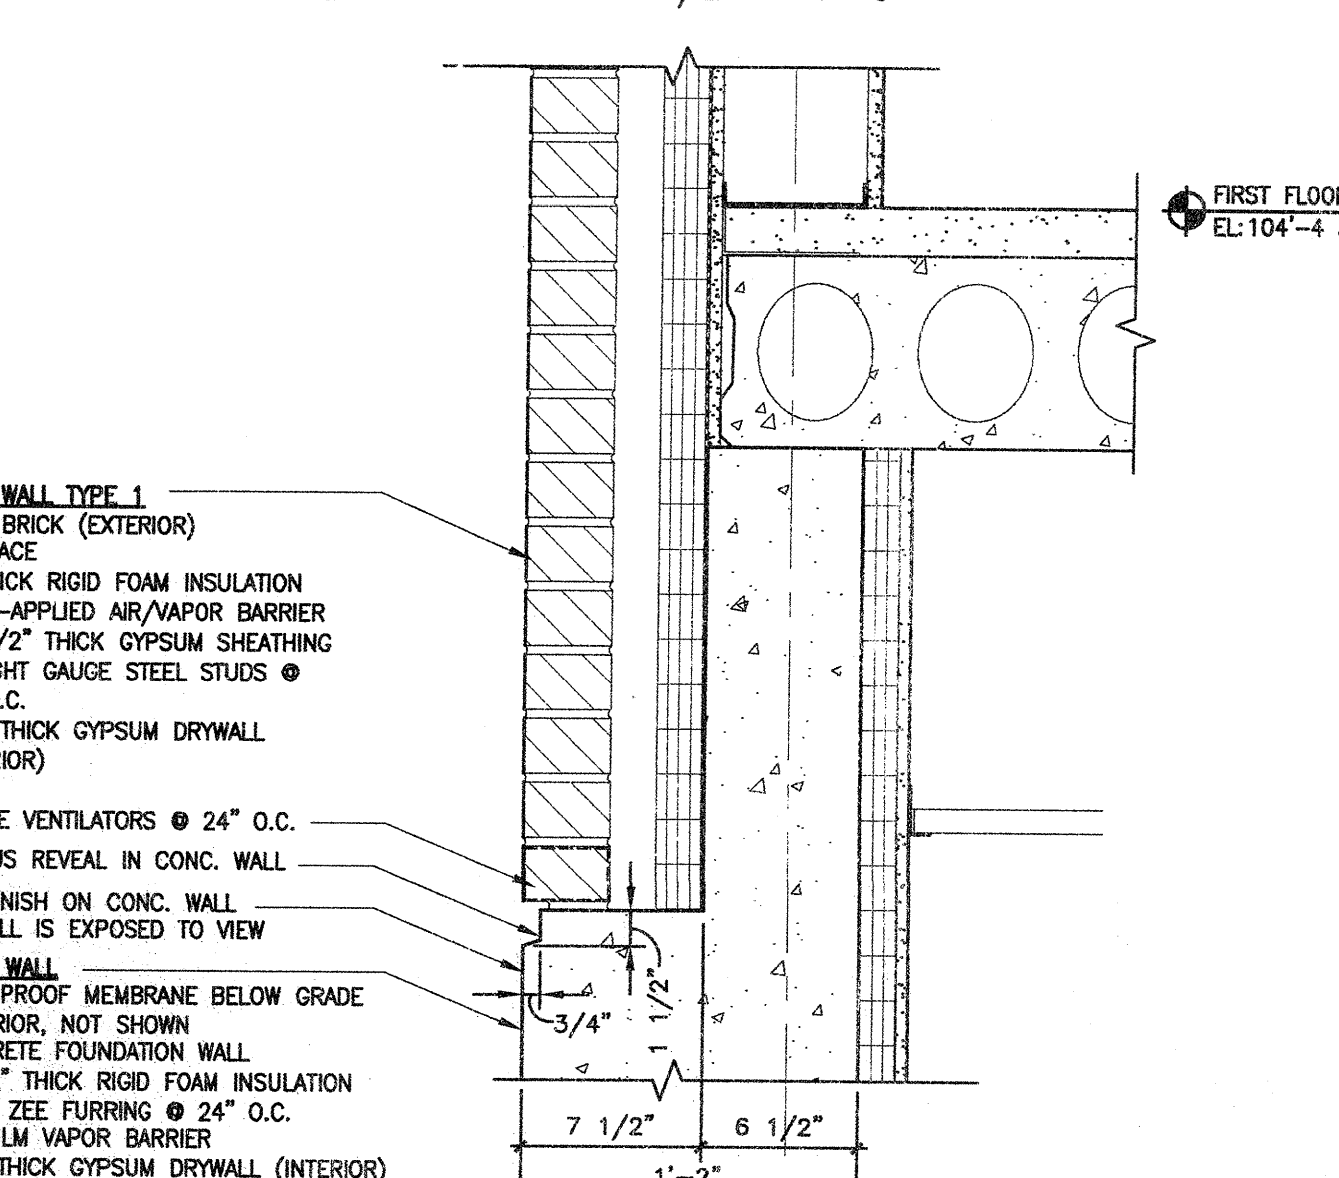

WALL DETAIL

SCALE: 1 1/2" = 1'-0"

DRAWING SET	OWNER REVIEW
COPYRIGHT	2012
STRANG, INC.	
FILE NAME	2011009-AB01.DWG
REVISIONS	

DRAWN	AB, SS
CHECKED	DV, LB
DATE	03-09-12
PROJECT NO.	2011009
PROJECT TITLE	

**CITY OF MADISON
FIRE STATION #2
ADDITION AND
REMODELING**

421 GRAND CANYON DRIVE
MADISON, WISCONSIN

SHEET TITLE

**EXTERIOR
DETAILS**

SHEET NO.

A801