

This work was prepared for me or under my supervision, and construction of this project will be under my supervision.  
Supervision of construction is defined in Section 1.20(5) of the Rules & Regulations of the Board of Professional Engineers, Architects and Surveyors of the State of Wisconsin.  
This drawing is an instrument of service prepared specifically for the project. The Architect is the author and retains all intellectual property rights herein.

© 2017 Isthmus Architecture, Inc.

Rehabilitation of  
**OLIN TERRACE**  
Martin Luther King Jr. Blvd.  
Madison, WI 53703

Proj. No.: 1509.01

Scale: NOTED

Drawn By: pr

Date: 12/13/2017


Rev. Date:

REFERENCE PLAN

Sheet Title

Sheet No:

**A1.0**

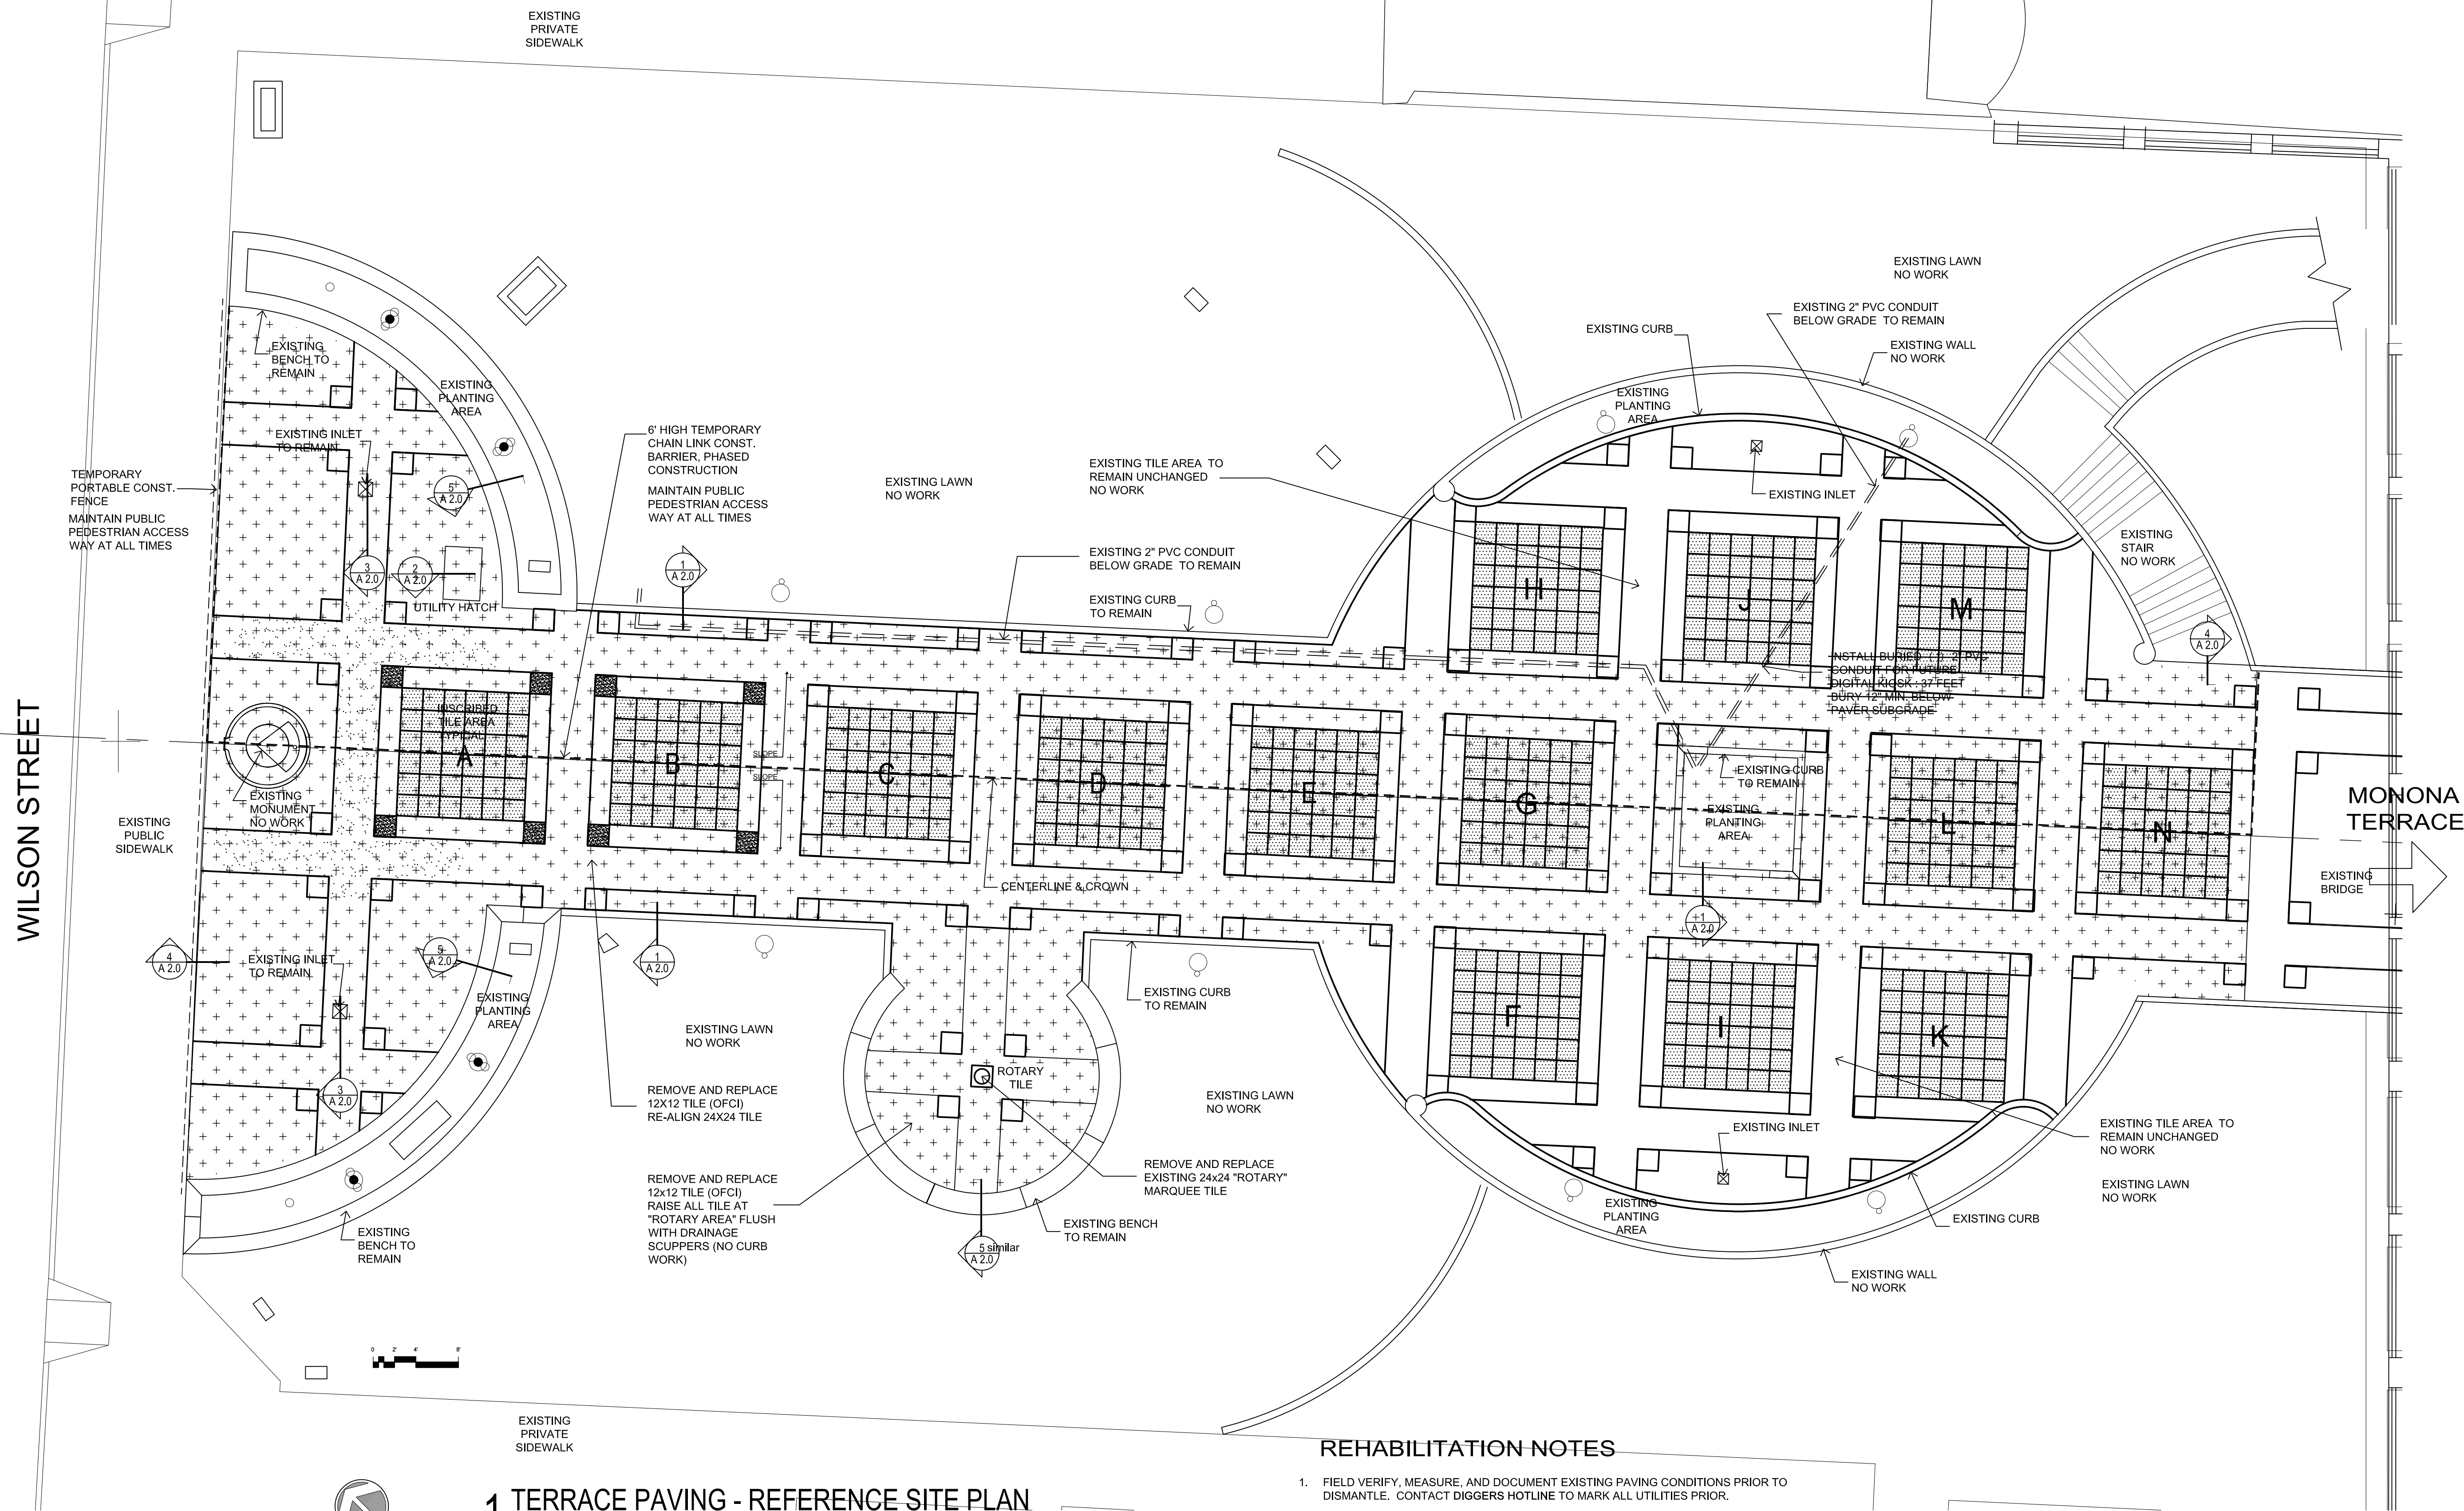


**1 TERRACE PAVING - REFERENCE SITE PLAN**  
Scale: 1/8"=1'-0"

City of Madison Project No. 10011  
City of Madison Construction Contract No. 8088


**REHABILITATION NOTES**

1. FIELD VERIFY, MEASURE, AND DOCUMENT EXISTING PAVING CONDITIONS PRIOR TO DISMANTLE. CONTACT DIGGERS HOTLINE TO MARK ALL UTILITIES PRIOR.
2. PROTECT EXISTING LANDSCAPE AND TURF. RESTORE ANY DAMAGED PLANTING.
3. FOR INSCRIBED TILES REFER TO DIRECTORY INCLUDED IN DRAWINGS.
4. FURNISH AND INSTALL TEMPORARY PLYWOOD PROTECTION IN AREAS SUBJECT TO DISURBANCE OR DAMAGE DURING PROJECT.
5. CAREFULLY REMOVE AND PROTECT CONCRETE BENCHES. REINSTALL IN ORIGINAL LOCATIONS AT END OF PROJECT.
6. CAREFULLY REMOVE PAVER TILES AS REQUIRED TO PERFORM REHABILITATION WORK. PROTECT REMOVED TILES FROM DAMAGE AND VANDALISM FOR REINSTALLATION. DISCARD TILES THAT ARE DAMAGED, RECYCLE AND REPLACE WITH NEW TILES TO MATCH EXISTING.  
  
ADD BEDDING SAND ONLY TO RESTORE POSITIVE DRAINAGE. NO REMOVAL OF BEDDING SAND OR BASE IS INTENDED EXCEPT WHERE NEW CONDUIT IS TO BE BURIED. FOR QUANTITY, INCLUDE 3" COMPACTED SAND BEDDING IN AREAS OF SETTLEMENT AS DESIGNATED ON DRAWING.
7. TILE CLEANING: INSCRIBED TILES ARE TO BE CLEANED BEFORE REINSTALLATION. CLEAN USING THE GENTLEST MEANS, BEGINNING WITH A SPONGE AND WATER WITH DETERGENT. WORKING TOWARD A STRONGER SOLUTION AS REQUIRED TO CLEAN WITHOUT PERMANENTLY DAMAGING THE SURFACE. PREPARE MOCKUP FOR APPROVAL BY ARCHITECT PRIOR TO CLEANING OPERATION.
8. PROTECT EXISTING INLETS - FLUSH / CLEANOUT ALL DRAIN LINES AT END OF PAVER WORK. CLEAN UP ALL DEBRIS THAT IS FLUSHED OUT ONTO LAWN.


**KEY TO TILE TYPES**

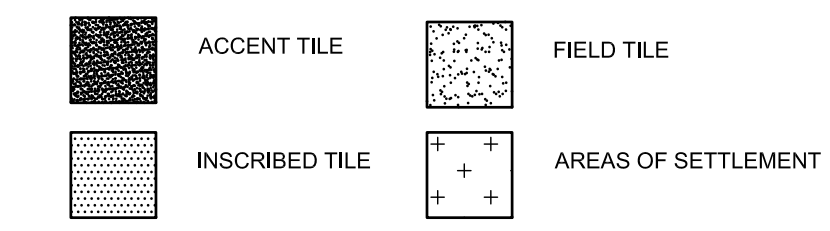


NOTE: ACCENT TILE, FIELD TILE AND INSCRIBED TILE ARE OFCI (OWNER FURNISHED CONTRACTOR INSTALLED)

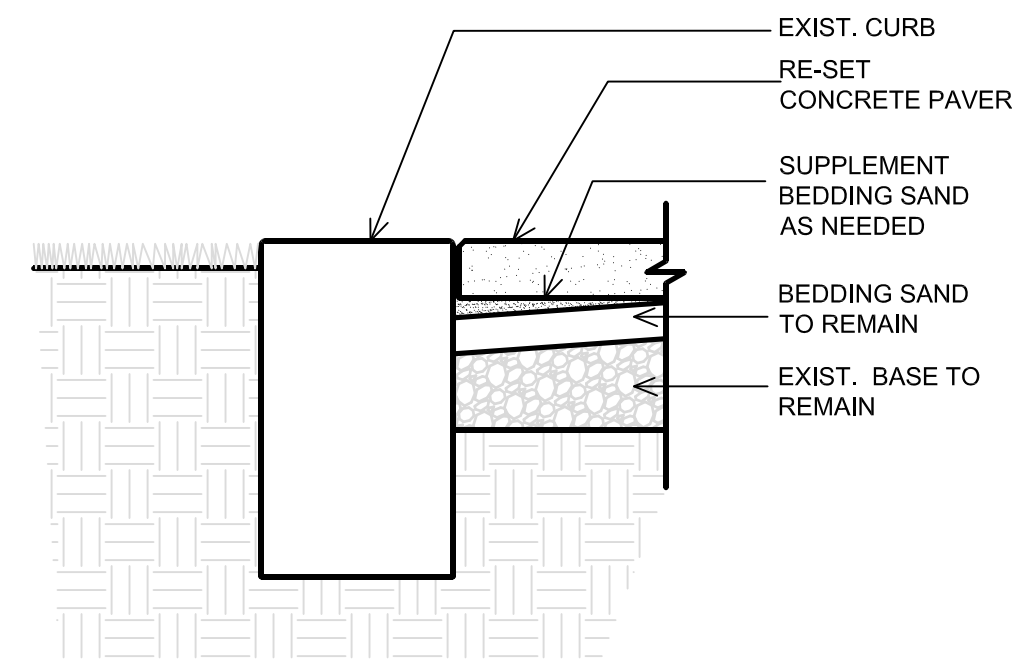


**1 TERRACE PAVING - CURB DETAIL**  
Scale: 1 1/2"=1'-0"

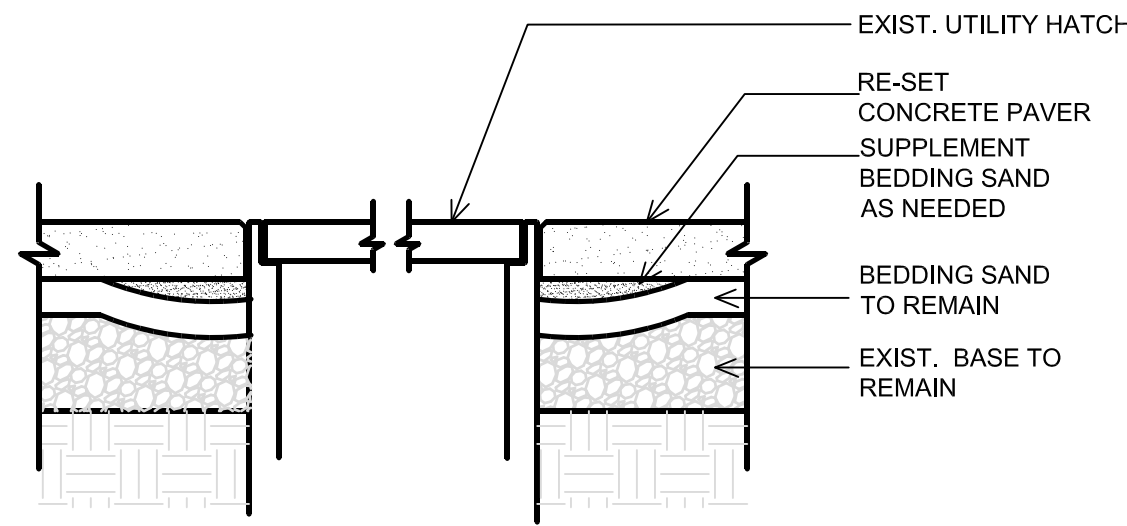


**2 TERRACE PAVING - HATCH DETAIL**  
Scale: 1 1/2"=1'-0"

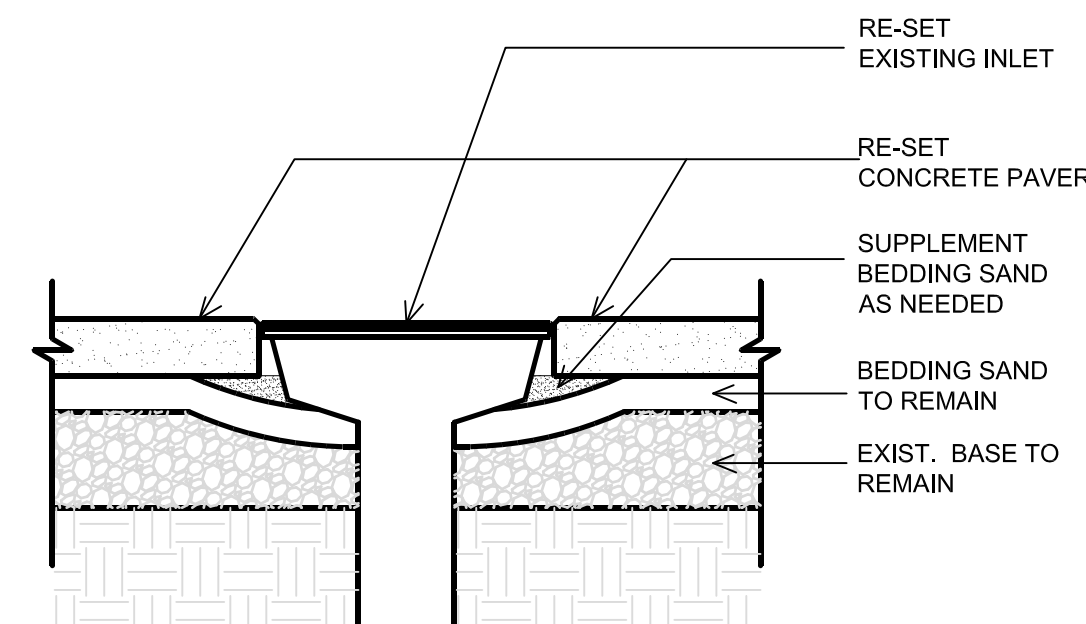

**3 TERRACE PAVING - INLET DETAIL**  
Scale: 1 1/2"=1'-0"

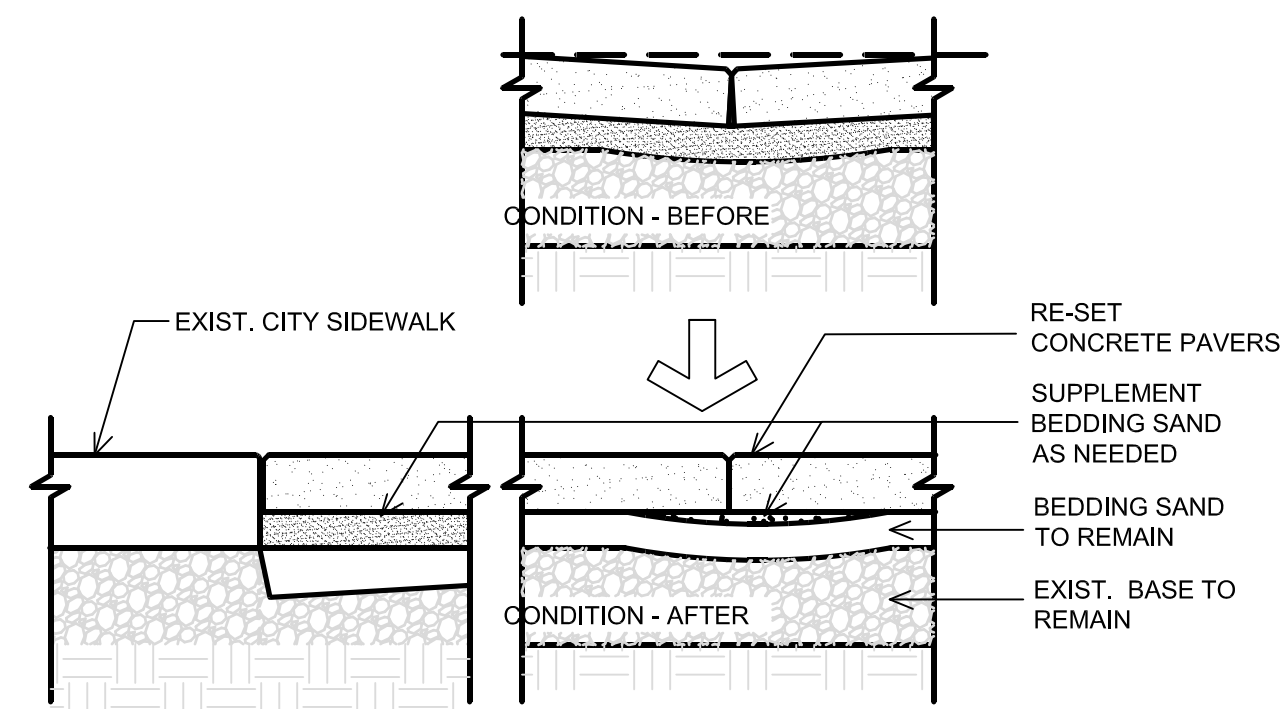

**4 TERRACE PAVING - SIDEWALK DETAIL**  
Scale: 1 1/2"=1'-0"

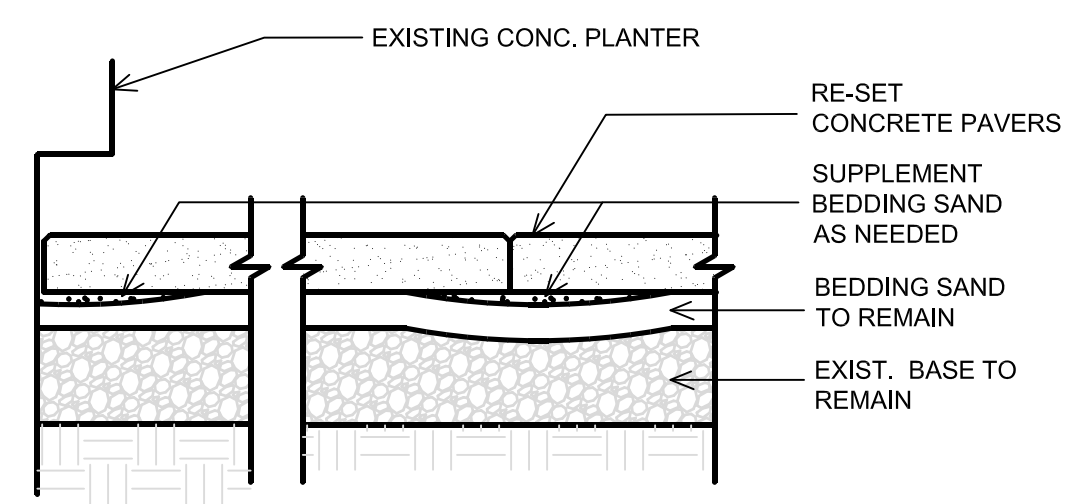


**5 TERRACE PAVING - PLANTER DETAIL**  
Scale: 1 1/2"=1'-0"

**INSCRIBED TILES - LOCATION DIRECTORY**

A	B	C	D	E	F	G	H	I	J	K	L	M	N
Name..... Location	Backus, Diana & Doug..... D	Cafe Montmartre..... I	Dahlgren, Helen..... G	Ehrlich, Dr. Edward & Rosanne..... D	Famous Footwear..... I	Firststar Bank..... A	Hagan, Margorie..... E	Hobart-Fettinger Family..... D	Inkkeepers Association..... G	Jones Associates Incorporated..... I	Lake City Glass..... G	MSI Bank..... A	Name Badge Productions..... E
A To Z Rental And Sales..... M	Badger Cab Company..... L	Capital Cartage, Inc..... L	Davidsaver, Linda & Dennis..... J	Eisling, Peter & Sharlee..... H	Ferver, Lois Dee..... J	Fischer, Josephine..... H	Hahn, David L..... H	Holland, Nancy..... H	Irwinkeepers Association..... G	Jacobson, Larry D..... J	Lake Mills Cleaners & Dyers, Inc..... L	Madison Area Apartment Association..... M	National Guardian Life Insurance..... A
AAA Wisconsin..... K	Bail Body Shop Inc..... J	Capitol City Band..... G	Dean Medical Center..... F	Endres, Lany..... M, L	Findorff..... A	Fix, Dan & Karen..... L	Halght, Bill..... L	Hooper Corporation..... J	Irwinkeepers Association..... G	Jeffries, Giovanna & Thomas..... F	Landwehr, Peter & Jean..... F	Madison Area Postal Cust. Adv. Coun..... D	Newjahr, Tom & Hide..... A
Aguilar, Michael & Debra..... E	Bartell, Thomas..... J	Chamberlain Research Consultants..... F	DEIC International, Inc..... F	Equitable..... G	Findorff & Son, Inc., J.H..... M	Flesh, John..... M	Halght, Terry..... H	Huffer, M.D., James M..... D	Irwinkeepers Association..... G	Johnson, Bill..... M	Langheim, M.D., Werner E..... L	Madison Community Foundation..... A	Neuvaser, Dan & Ann..... G
Air Comfort Inc..... K	Bartlett, Michael..... J	Christensen Associates..... F	Deininger-Andrews, Kristine..... J	Essen House..... L	Findorff/Stain Joint Venture..... M	Flesch, Vernon..... U	Haller, Bill..... L	Hy Cite Corporation..... G	Irwinkeepers Association..... G	Johnson, Carolanne..... I	Longjo, Louis & Family..... F	Madison Crashing & Excavating Co..... J	Nickles Electric..... K
American Family Insurance..... A	Baskerville, The..... G	Clark, Mike..... L	DEMCO, Inc..... D	Evjue Foundation Inc..... A	First American Title..... K	Flowers, Rock & Jo Anne..... M	Hansen, Ralph..... H	Hy Cite Corporation..... G	Irwinkeepers Association..... G	Johnson, Noel..... E	Lindblade, Kay And Jim..... K	Madison Gas & Electric Company..... A	Niederhuber, Tracey & John..... D
AnchorBank..... A	Bauman, Sue..... K	Clary's Gourmet Popcorn..... K	Dickie, Mrs. Robert..... D	Evjue Foundation Inc..... A	First Federal Savings Bank..... I	Foley & Leidner..... F	Harris, Wayne & Renee..... G	Hy Cite Corporation..... G	Irwinkeepers Association..... G	Johnson, Noel..... E	Linden, Laura..... K	Madison Gas & Electric Foundation..... A	Notlinger, Lonnie D..... E
Anderson, Jim..... G	Benjamin, Dale..... K	Coalition For Consumer Choice..... E	D'O'Maggio, Gerri..... K	Evjue Foundation Inc..... A	First Federal Savings Bank..... I	Forster, Urs & Blanca..... M	Hastings, Curt & Dawn..... K	Hy Cite Corporation..... G	Irwinkeepers Association..... G	Johnson, Noel..... E	Lingard, Steve..... E	Madison Top Company..... J	Norman Bassett Foundation..... A
Anderson, Sara..... K	Berward, Bruce & Gare..... H	Coopco, Leasann..... J	Dohm, Tom & Nancy..... I	Evjue Foundation Inc..... A	First Federal Savings Bank..... I	Four Star Video Heaven..... I	Hastings, Curt & Dawn..... K	Hy Cite Corporation..... G	Irwinkeepers Association..... G	Johnson, Noel..... E	Livesey, John..... M	Madison-Kipp..... I	North, Bruce & Sandra..... F
Andrews, Art..... L	Berge, Paul..... A	Copps Corporation..... G	Doll, John..... L	Evjue Foundation Inc..... A	First Federal Savings Bank..... I	Frank, Kenneth P..... E	Hastings, Curt & Dawn..... K	Hy Cite Corporation..... G	Irwinkeepers Association..... G	Johnson, Noel..... E	Livesey, John..... M	Madison-Oslo Sister City Committee..... I	North, Susan..... F
Appell, Mark E..... M	Berge, Paul & Mary..... J	Cullen Weston Pines & Bach..... E	Douglas Stewart Co..... L	Evjue Foundation Inc..... A	First Federal Savings Bank..... I	Frautschi, Mr. & Mrs. Walter A..... H	Helmann-Reckner, Ethlyn Alice..... U	Hy Cite Corporation..... G	Irwinkeepers Association..... G	Johnson, Noel..... E	Livesey, John..... M	Manchester, Jean..... U	Nottingham, Lorie..... E
Armstrong, Jim..... K	Berry, C.W..... K	CUNY Mutual Group..... A	Downey, Inc..... L	Evjue Foundation Inc..... A	First Federal Savings Bank..... I	Frautschi, W. Jerome..... A	Helmann-Reckner, Ethlyn Alice..... U	Hy Cite Corporation..... G	Irwinkeepers Association..... G	Johnson, Noel..... E	Livesey, John..... M	Marking, Susan..... G	Norman Bassett Foundation..... A
Arnesen, Richard & Ann..... L	Big Brothers/Sisters..... E	CUNY Mutual Group..... A	Downtown Madison Inc..... K	Evjue Foundation Inc..... A	First Federal Savings Bank..... I	Frautschi, W. Jerome..... A	Helmann-Reckner, Ethlyn Alice..... U	Hy Cite Corporation..... G	Irwinkeepers Association..... G	Johnson, Noel..... E	Livesey, John..... M	Markos, Dennis & Carol..... L	North, Bruce & Sandra..... F
Arnold & O'Sheridan..... H	Big Mike's Super Subs..... F	CUNY Mutual Group..... A	Downtown Madison Inc..... K	Evjue Foundation Inc..... A	First Federal Savings Bank..... I	Frautschi, W. Jerome..... A	Helmann-Reckner, Ethlyn Alice..... U	Hy Cite Corporation..... G	Irwinkeepers Association..... G	Johnson, Noel..... E	Livesey, John..... M	Markos, Dennis & Carol..... L	North, Susan..... F
Arnold, E. Clarke..... H	Birkart, Roger..... H	CUNY Mutual Group..... A	Downtown Madison Inc..... K	Evjue Foundation Inc..... A	First Federal Savings Bank..... I	Frautschi, W. Jerome..... A	Helmann-Reckner, Ethlyn Alice..... U	Hy Cite Corporation..... G	Irwinkeepers Association..... G	Johnson, Noel..... E	Livesey, John..... M	Markos, Dennis & Carol..... L	North, Susan..... F
Ashman, Marlan..... L	Blair, Marilaine S..... H	CUNY Mutual Group..... A	Downtown Madison Inc..... K	Evjue Foundation Inc..... A	First Federal Savings Bank..... I	Frautschi, W. Jerome..... A	Helmann-Reckner, Ethlyn Alice..... U	Hy Cite Corporation..... G	Irwinkeepers Association..... G	Johnson, Noel..... E	Livesey, John..... M	Markos, Dennis & Carol..... L	North, Susan..... F
Associated General Contractors..... K	Boiz, Robert..... J	CUNY Mutual Group..... A	Downtown Madison Inc..... K	Evjue Foundation Inc..... A	First Federal Savings Bank..... I	Frautschi, W. Jerome..... A	Helmann-Reckner, Ethlyn Alice..... U	Hy Cite Corporation..... G	Irwinkeepers Association..... G	Johnson, Noel..... E	Livesey, John..... M	Markos, Dennis & Carol..... L	North, Susan..... F
	Bon Contracting Co., Inc..... E	CUNY Mutual Group..... A	Downtown Madison Inc..... K	Evjue Foundation Inc..... A	First Federal Savings Bank..... I	Frautschi, W. Jerome..... A	Helmann-Reckner, Ethlyn Alice..... U	Hy Cite Corporation..... G	Irwinkeepers Association..... G	Johnson, Noel..... E	Livesey, John..... M	Markos, Dennis & Carol..... L	North, Susan..... F
	Boos, Joseph..... E	CUNY Mutual Group..... A	Downtown Madison Inc..... K	Evjue Foundation Inc..... A	First Federal Savings Bank..... I	Frautschi, W. Jerome..... A	Helmann-Reckner, Ethlyn Alice..... U	Hy Cite Corporation..... G	Irwinkeepers Association..... G	Johnson, Noel..... E	Livesey, John..... M	Markos, Dennis & Carol..... L	North, Susan..... F
	Borman, Barbara Ann..... H	CUNY Mutual Group..... A	Downtown Madison Inc..... K	Evjue Foundation Inc..... A	First Federal Savings Bank..... I	Frautschi, W. Jerome..... A	Helmann-Reckner, Ethlyn Alice..... U	Hy Cite Corporation..... G	Irwinkeepers Association..... G	Johnson, Noel..... E	Livesey, John..... M	Markos, Dennis & Carol..... L	North, Susan..... F
	Bowers, Patricia B..... F	CUNY Mutual Group..... A	Downtown Madison Inc..... K	Evjue Foundation Inc..... A	First Federal Savings Bank..... I	Frautschi, W. Jerome..... A	Helmann-Reckner, Ethlyn Alice..... U	Hy Cite Corporation..... G	Irwinkeepers Association..... G	Johnson, Noel..... E	Livesey, John..... M	Markos, Dennis & Carol..... L	North, Susan..... F
	Brand, Nathan F..... H	CUNY Mutual Group..... A	Downtown Madison Inc..... K	Evjue Foundation Inc..... A	First Federal Savings Bank..... I	Frautschi, W. Jerome..... A	Helmann-Reckner, Ethlyn Alice..... U	Hy Cite Corporation..... G	Irwinkeepers Association..... G	Johnson, Noel..... E	Livesey, John..... M	Markos, Dennis & Carol..... L	North, Susan..... F
	Brennon, William..... M	CUNY Mutual Group..... A	Downtown Madison Inc..... K	Evjue Foundation Inc..... A	First Federal Savings Bank..... I	Frautschi, W. Jerome..... A	Helmann-Reckner, Ethlyn Alice..... U	Hy Cite Corporation..... G	Irwinkeepers Association..... G	Johnson, Noel..... E	Livesey, John..... M	Markos, Dennis & Carol..... L	North, Susan..... F
	Brewer Metal Craftsmen..... J	CUNY Mutual Group..... A	Downtown Madison Inc..... K	Evjue Foundation Inc..... A	First Federal Savings Bank..... I	Frautschi, W. Jerome..... A	Helmann-Reckner, Ethlyn Alice..... U	Hy Cite Corporation..... G	Irwinkeepers Association..... G	Johnson, Noel..... E	Livesey, John..... M	Markos, Dennis & Carol..... L	North, Susan..... F
	Brewster, F.A. & Susan..... L	CUNY Mutual Group..... A	Downtown Madison Inc..... K	Evjue Foundation Inc..... A	First Federal Savings Bank..... I	Frautschi, W. Jerome..... A	Helmann-Reckner, Ethlyn Alice..... U	Hy Cite Corporation..... G	Irwinkeepers Association..... G	Johnson, Noel..... E	Livesey, John..... M	Markos, Dennis & Carol..... L	North, Susan..... F
	Brickson-Shaw, Inc..... J	CUNY Mutual Group..... A	Downtown Madison Inc..... K	Evjue Foundation Inc..... A	First Federal Savings Bank..... I	Frautschi, W. Jerome..... A	Helmann-Reckner, Ethlyn Alice..... U	Hy Cite Corporation..... G	Irwinkeepers Association..... G	Johnson, Noel..... E	Livesey, John..... M	Markos, Dennis & Carol..... L	North, Susan..... F
	Brown, Stephen D..... E	CUNY Mutual Group..... A	Downtown Madison Inc..... K	Evjue Foundation Inc..... A	First Federal Savings Bank..... I	Frautschi, W. Jerome..... A	Helmann-Reckner, Ethlyn Alice..... U	Hy Cite Corporation..... G	Irwinkeepers Association..... G	Johnson, Noel..... E	Livesey, John..... M	Markos, Dennis & Carol..... L	North, Susan..... F
	Bruce Company, The..... J	CUNY Mutual Group..... A	Downtown Madison Inc..... K	Evjue Foundation Inc..... A	First Federal Savings Bank..... I	Frautschi, W. Jerome..... A	Helmann-Reckner, Ethlyn Alice..... U	Hy Cite Corporation..... G	Irwinkeepers Association..... G	Johnson, Noel..... E	Livesey, John..... M	Markos, Dennis & Carol..... L	North, Susan..... F
	Bryan, Sherril..... K	CUNY Mutual Group..... A	Downtown Madison Inc..... K	Evjue Foundation Inc..... A	First Federal Savings Bank..... I	Frautschi, W. Jerome..... A	Helmann-Reckner, Ethlyn Alice..... U	Hy Cite Corporation..... G	Irwinkeepers Association..... G	Johnson, Noel..... E	Livesey, John..... M	Markos, Dennis & Carol..... L	North, Susan..... F
	Burgess, Jim..... K	CUNY Mutual Group..... A	Downtown Madison Inc..... K	Evjue Foundation Inc..... A	First Federal Savings Bank..... I	Frautschi, W. Jerome..... A	Helmann-Reckner, Ethlyn Alice..... U	Hy Cite Corporation..... G	Irwinkeepers Association..... G	Johnson, Noel..... E	Livesey, John..... M	Markos, Dennis & Carol..... L	North, Susan..... F
	Busse, Dr. William & Judith..... H	CUNY Mutual Group..... A	Downtown Madison Inc..... K	Evjue Foundation Inc..... A	First Federal Savings Bank..... I	Frautschi, W. Jerome..... A	Helmann-Reckner, Ethlyn Alice..... U	Hy Cite Corporation..... G	Irwinkeepers Association..... G	Johnson, Noel..... E	Livesey, John..... M	Markos, Dennis & Carol..... L	North, Susan..... F

**ISTHMUS ARCHITECTURE, INC.**

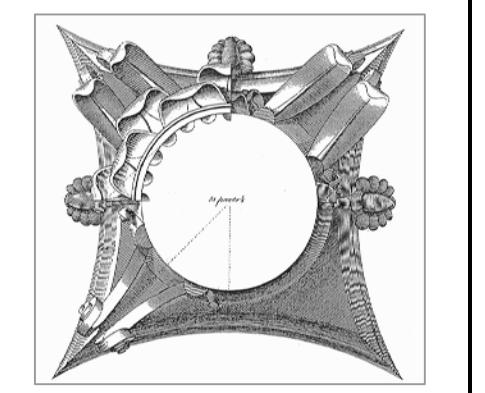

This work was prepared by me or under my supervision, and completion of this project will be under my supervision. Separation of construction is defined in Section 1.203 of the Rules & Regulations of the Board of Professional Engineers, Architects and Surveyors of the State of Wisconsin. This drawing is an instrument of service prepared specifically for the project. The Architect is the author and retains all intellectual property rights herein.

© 2017 Isthmus Architecture, Inc.

**Rehabilitation of  
OLIN TERRACE  
Martin Luther King Jr. Blvd.  
Madison, WI 53703**

Proj. No.:	1509.01
Scale:	NOTED
Drawn By:	pr
Date:	12/13/2017
Rev. Date:	

**REHABILITATION  
DETAILS**

Sheet Title

Sheet No:  
**A2.0**