

# PARK PAVING 2018

CONTRACT NUMBER: 8164

MUNIS NOs: 17495 -51 -130; 17487 -51 -130;  
11855-403-172


## INDEX OF SHEETS

SHEET NO.	TITLE
SHEET NO. 1	
SHEET NO. 1.1	GARNER: OVERVIEW AND SITE ACCESS
SHEET NO. 1.2	GARNER NORTH: SITE ACCESS AND EROSION CONTROL
SHEET NO. 1.3	GARNER NORTH: REMOVALS
SHEET NO. 1.4	GARNER NORTH: GRADING
SHEET NO. 1.5	GARNER NORTH: RESTORATION AND MATERIALS
SHEET NO. 1.6	GARNER SOUTH: SITE ACCESS AND EROSION CONTROL
SHEET NO. 1.7	GARNER SOUTH: REMOVALS
SHEET NO. 1.8	GARNER SOUTH: GRADING
SHEET NO. 1.9	GARNER SOUTH: RESTORATION AND MATERIALS
SHEET NO. 2.1	INDIAN HILLS: SITE ACCESS AND EROSION CONTROL
SHEET NO. 2.2	INDIAN HILLS: REMOVALS
SHEET NO. 2.3	INDIAN HILLS: GRADING
SHEET NO. 2.4	INDIAN HILLS: PROFILE
SHEET NO. 2.5	INDIAN HILLS: RESTORATION AND MATERIALS
SHEET NO. 2.6	PLAYGROUND RAMP DETAIL
SHEET NO. 3.1	RENNEBOHM: SITE ACCESS AND EROSION CONTROL
SHEET NO. 3.2	RENNEBOHM: REMOVALS
SHEET NO. 3.3	RENNEBOHM: GRADING
SHEET NO. 3.4	RENNEBOHM: PROFILE
SHEET NO. 3.5	RENNEBOHM: RESTORATION AND MATERIALS
SHEET NO. 4.0	TYPICAL SECTIONS
SHEET NO. 4.1	TYPICAL SECTIONS

INDIAN HILLS  
PARK PATH

RENNEBOHM  
PARK PATH

GARNER PARK PATH

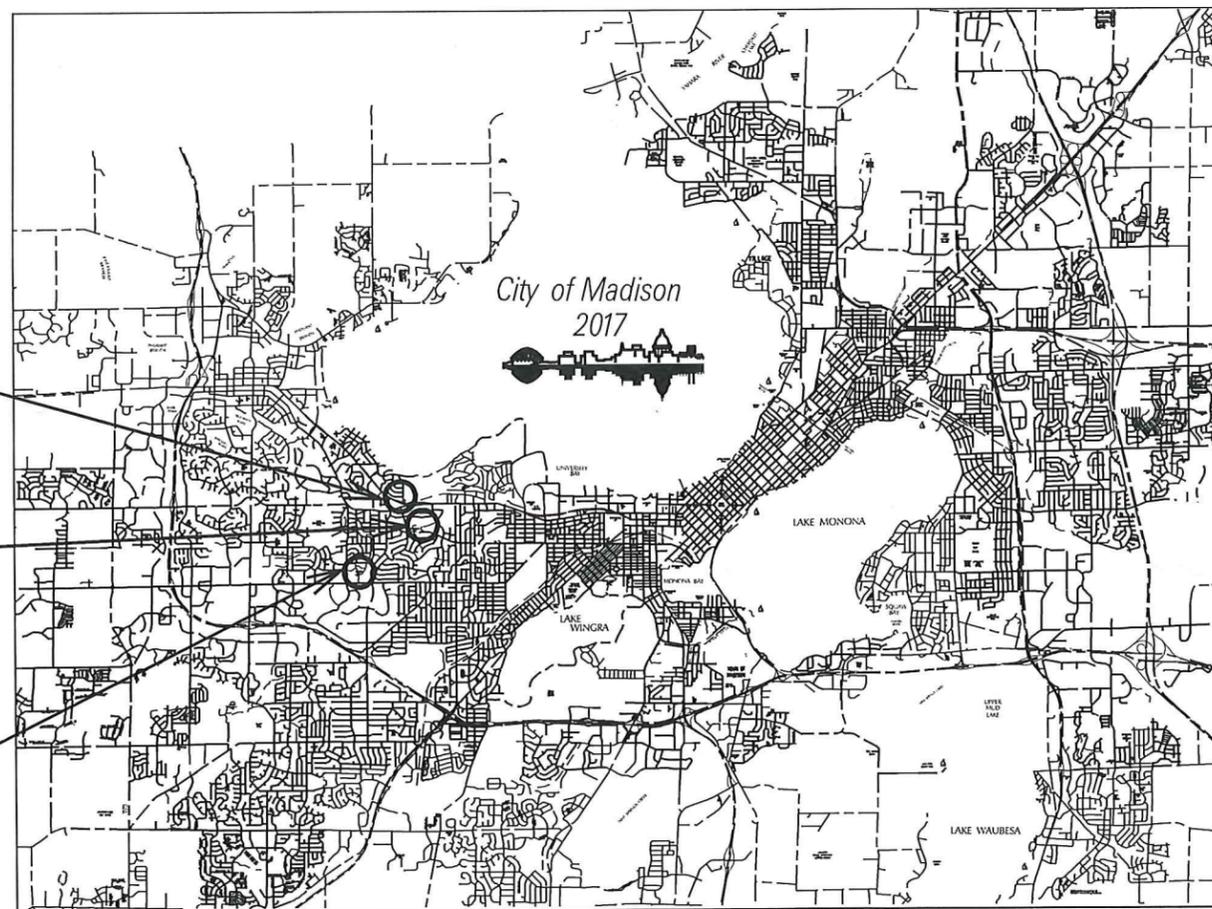

DESIGNED BY:



City of Madison  
Department of Public Works  
PARKS DIVISION

City-County Building, Suite 104  
210 Martin Luther King, Jr. Blvd.  
PO Box 2987  
Madison, WI 53701-2987

play  
MADISON  
PARKS



PROJECT:

PARK PAVING 2018

Although every effort has been made in preparing these plans and checking them for accuracy, the contractor and subcontractors must check all details and dimensions of their trade and be responsible for the same.

Drawn by: CCS DATE: 3-22-18

SHEET TITLE:

TITLE

SHEET NUMBER:


1



City of Madison  
 Department of Public Works  
**PARKS DIVISION**

City-County Building, Suite 104  
 210 Martin Luther King, Jr. Blvd.  
 Madison, WI 53703

*play*  
**MADISON  
 PARKS**

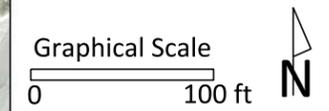

PROJECT:  
**PARK PAVING  
 2018**

**GARNER PARK  
 333 ROSA RD  
 MADISON, WI 53711**


Although every effort has been made in preparing these plans and checking them for accuracy, the contractor and subcontractors must check all details and dimensions of their trade and be responsible for the same.

ITEM	DATE
Drawn by: CCS	3-22-18

PUBLIC WORKS PROJECT #:  
**8164**

SHEET TITLE:  
**OVERVIEW AND  
 SITE ACCESS**

SHEET NUMBER:  
**1.1**

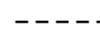-  CONSTRUCTION FENCE AND EQUIPMENT STAGING BOUNDARY
-  DISTURBANCE LIMITS
-  CONSTRUCTION ENTRANCE STONE PAD
-  SILT SOCK
-  PROPOSED CONTOUR (1.0')
-  PROPOSED CONTOUR (0.5')
-  EXISTING CONTOUR (1.0')
-  EXISTING CONTOUR (0.5')
-  INLET PROTECTION TYPE C

**EROSION CONTROL NOTES:**

EROSION CONTROL MEASURES SHALL BE IN PLACE PRIOR TO ANY OTHER CONSTRUCTION ACTIVITY.

THE CONTRACTOR IS RESPONSIBLE FOR THE CONSTRUCTION AND MAINTENANCE OF ALL EROSION CONTROL MEASURES UNTIL FINAL ACCEPTANCE BY THE CITY OF MADISON.

THE CONTRACTOR SHALL INSTALL AND MAINTAIN EROSION CONTROL MEASURES IN ACCORDANCE WITH THE WDNR SOC STANDARDS AND CITY OF MADISON STANDARD SPECIFICATIONS.

THE CONTRACTOR SHALL PROVIDE STREET CLEANING AS NEEDED ON A DAILY BASIS TO KEEP TRACKING TO A MINIMUM.

ALL DISTURBED AREAS SHALL BE RESTORED WITH 6" TOPSOIL, CLASS 1 TYPE A URBAN MATTING, AND SEED.

**City of Madison**  
 Department of Public Works  
**PARKS DIVISION**  
*City-County Building, Suite 104*  
*210 Martin Luther King, Jr. Blvd.*  
*Madison, WI 53703*

*play*  
**MADISON**  
**PARKS**

Graphical Scale  
 0 15 ft 

PROJECT:  
**PARK PAVING**  
**2018**

**GARNER PARK**  
**333 S ROSA RD**  
**MADISON, WI 53705**

Although every effort has been made in preparing these plans and checking them for accuracy, the contractor and subcontractors must check all details and dimensions of their trade and be responsible for the same.

ITEM	DATE
Drawn by: CCS	3-22-18

PUBLIC WORKS PROJECT #:  
**8164**


SHEET TITLE:  
**GARNER NORTH-SITE ACCESS AND EC**

SHEET NUMBER:  
**1.2**



-  EXISTING ASPHALT REMOVAL
-  REMOVE EXISTING TOPSOIL AND EXCAVATE TO SUBGRADE
-  SAWCUT

SOUTH HILL DR

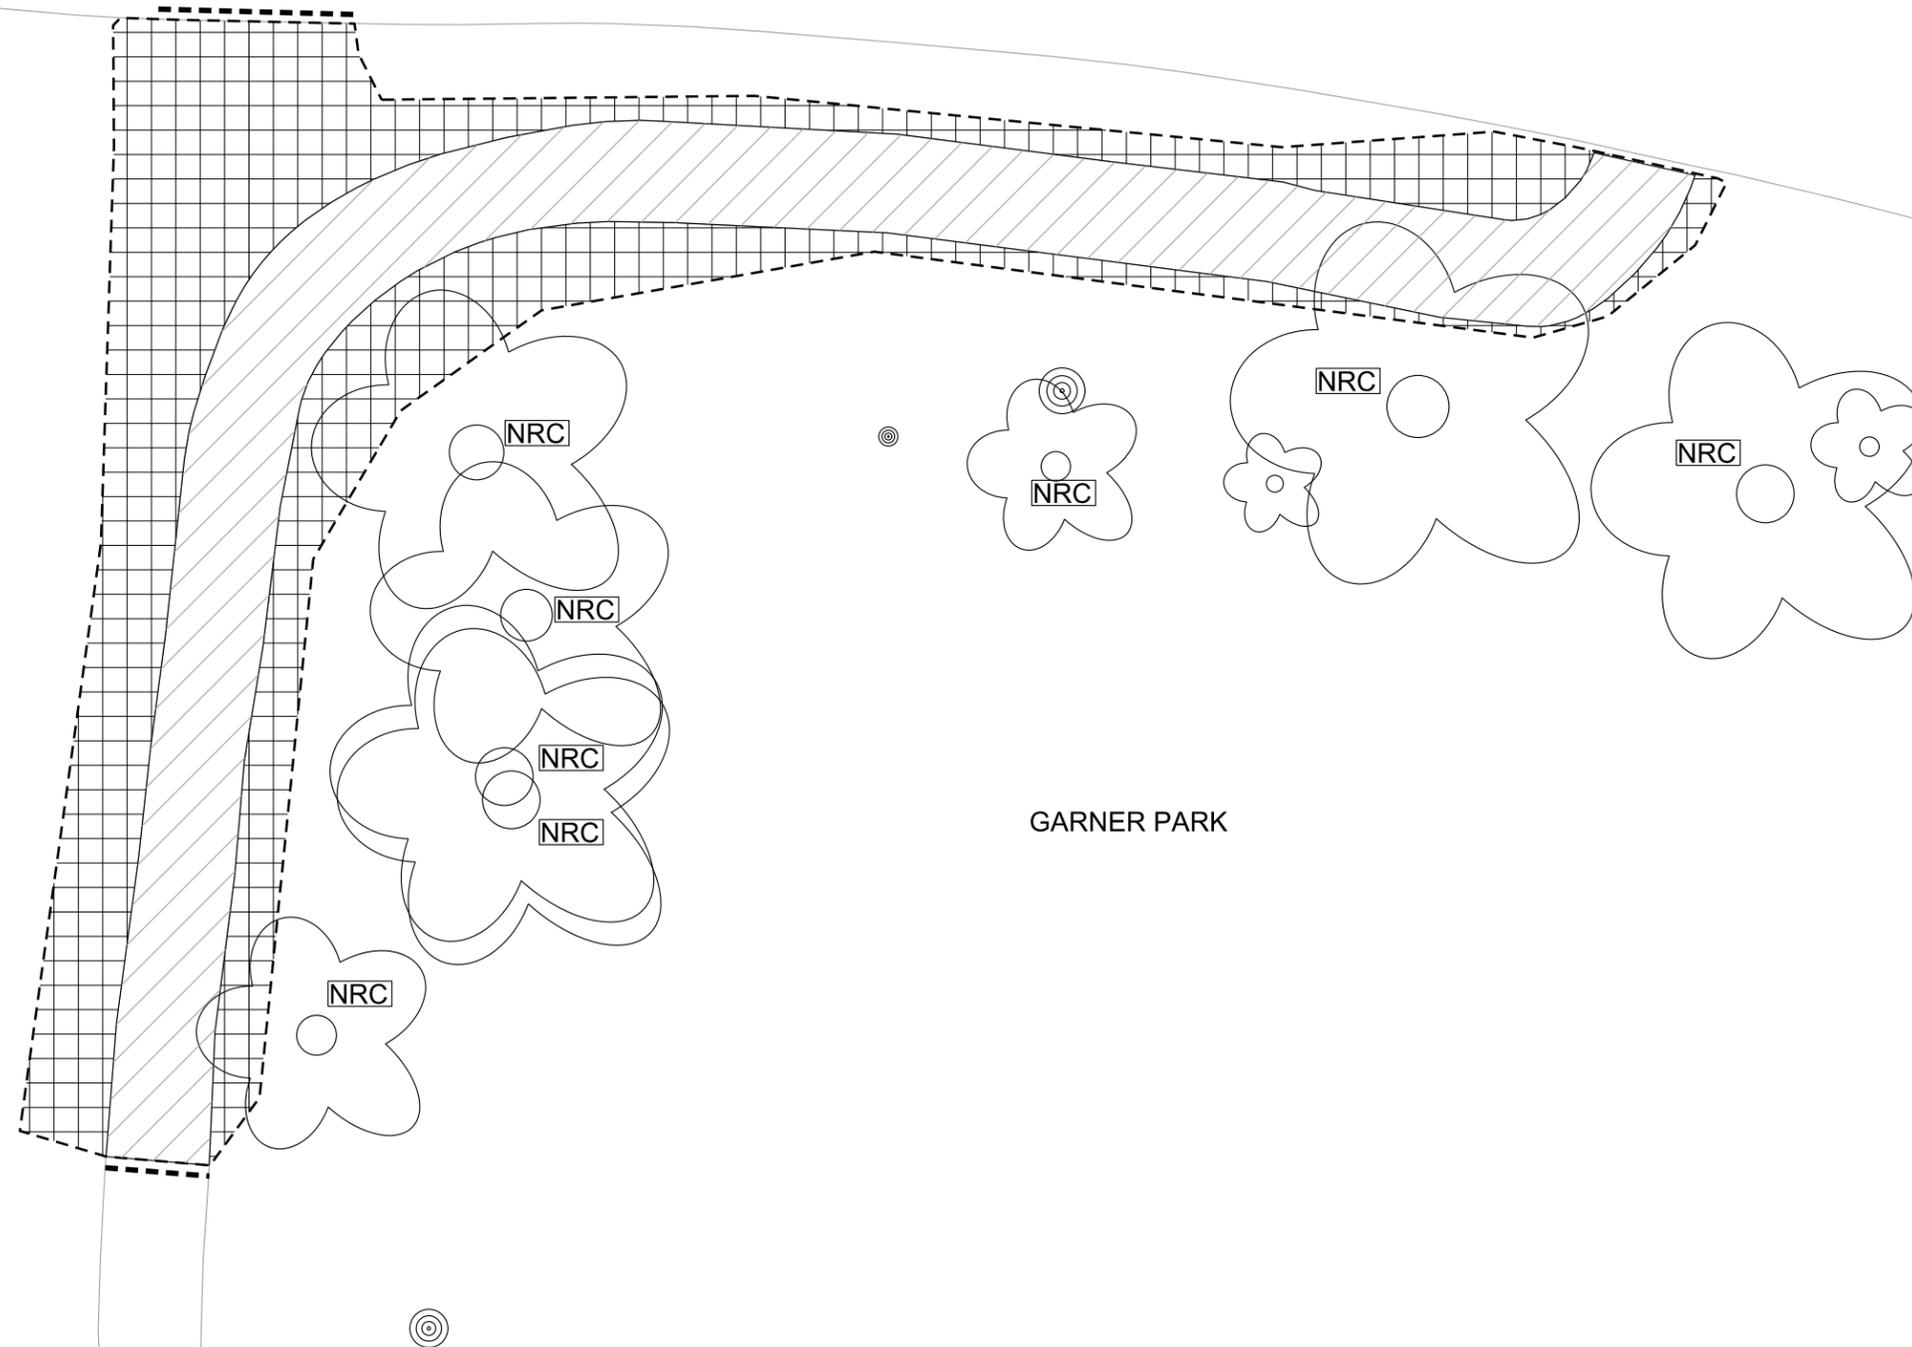


GARNER PARK

**City of Madison**  
 Department of Public Works  
**PARKS DIVISION**

City-County Building, Suite 104  
 210 Martin Luther King, Jr. Blvd.  
 Madison, WI 53703

*play*  
**MADISON**  
**PARKS**

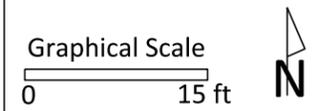

PROJECT:

*PARK PAVING*  
*2018*

*GARNER PARK*  
*333 S ROSA RD*  
*MADISON, WI 53705*

Although every effort has been made in preparing these plans and checking them for accuracy, the contractor and subcontractors must check all details and dimensions of their trade and be responsible for the same.

ITEM	DATE
Drawn by: CCS	3-22-18

PUBLIC WORKS PROJECT #:  
**8164**

SHEET TITLE:  
*GARNER NORTH-REMOVALS*

SHEET NUMBER:  
**1.3**

City of Madison  
Department of Public Works  
**PARKS DIVISION**

City-County Building, Suite 104  
210 Martin Luther King, Jr. Blvd.  
Madison, WI 53703

*play*  
**MADISON  
PARKS**

Graphical Scale

0 15 ft



PROJECT:

**PARK PAVING  
2018**

**GARNER PARK  
333 S ROSA RD  
MADISON, WI 53705**


Although every effort has been made in preparing these plans and checking them for accuracy, the contractor and subcontractors must check all details and dimensions of their trade and be responsible for the same.

ITEM	DATE
Drawn by: CCS	3-22-18

PUBLIC WORKS PROJECT #:  
**8164**

SHEET TITLE:  
**GARNER NORTH-  
GRADING**

SHEET NUMBER:  
**1.4**

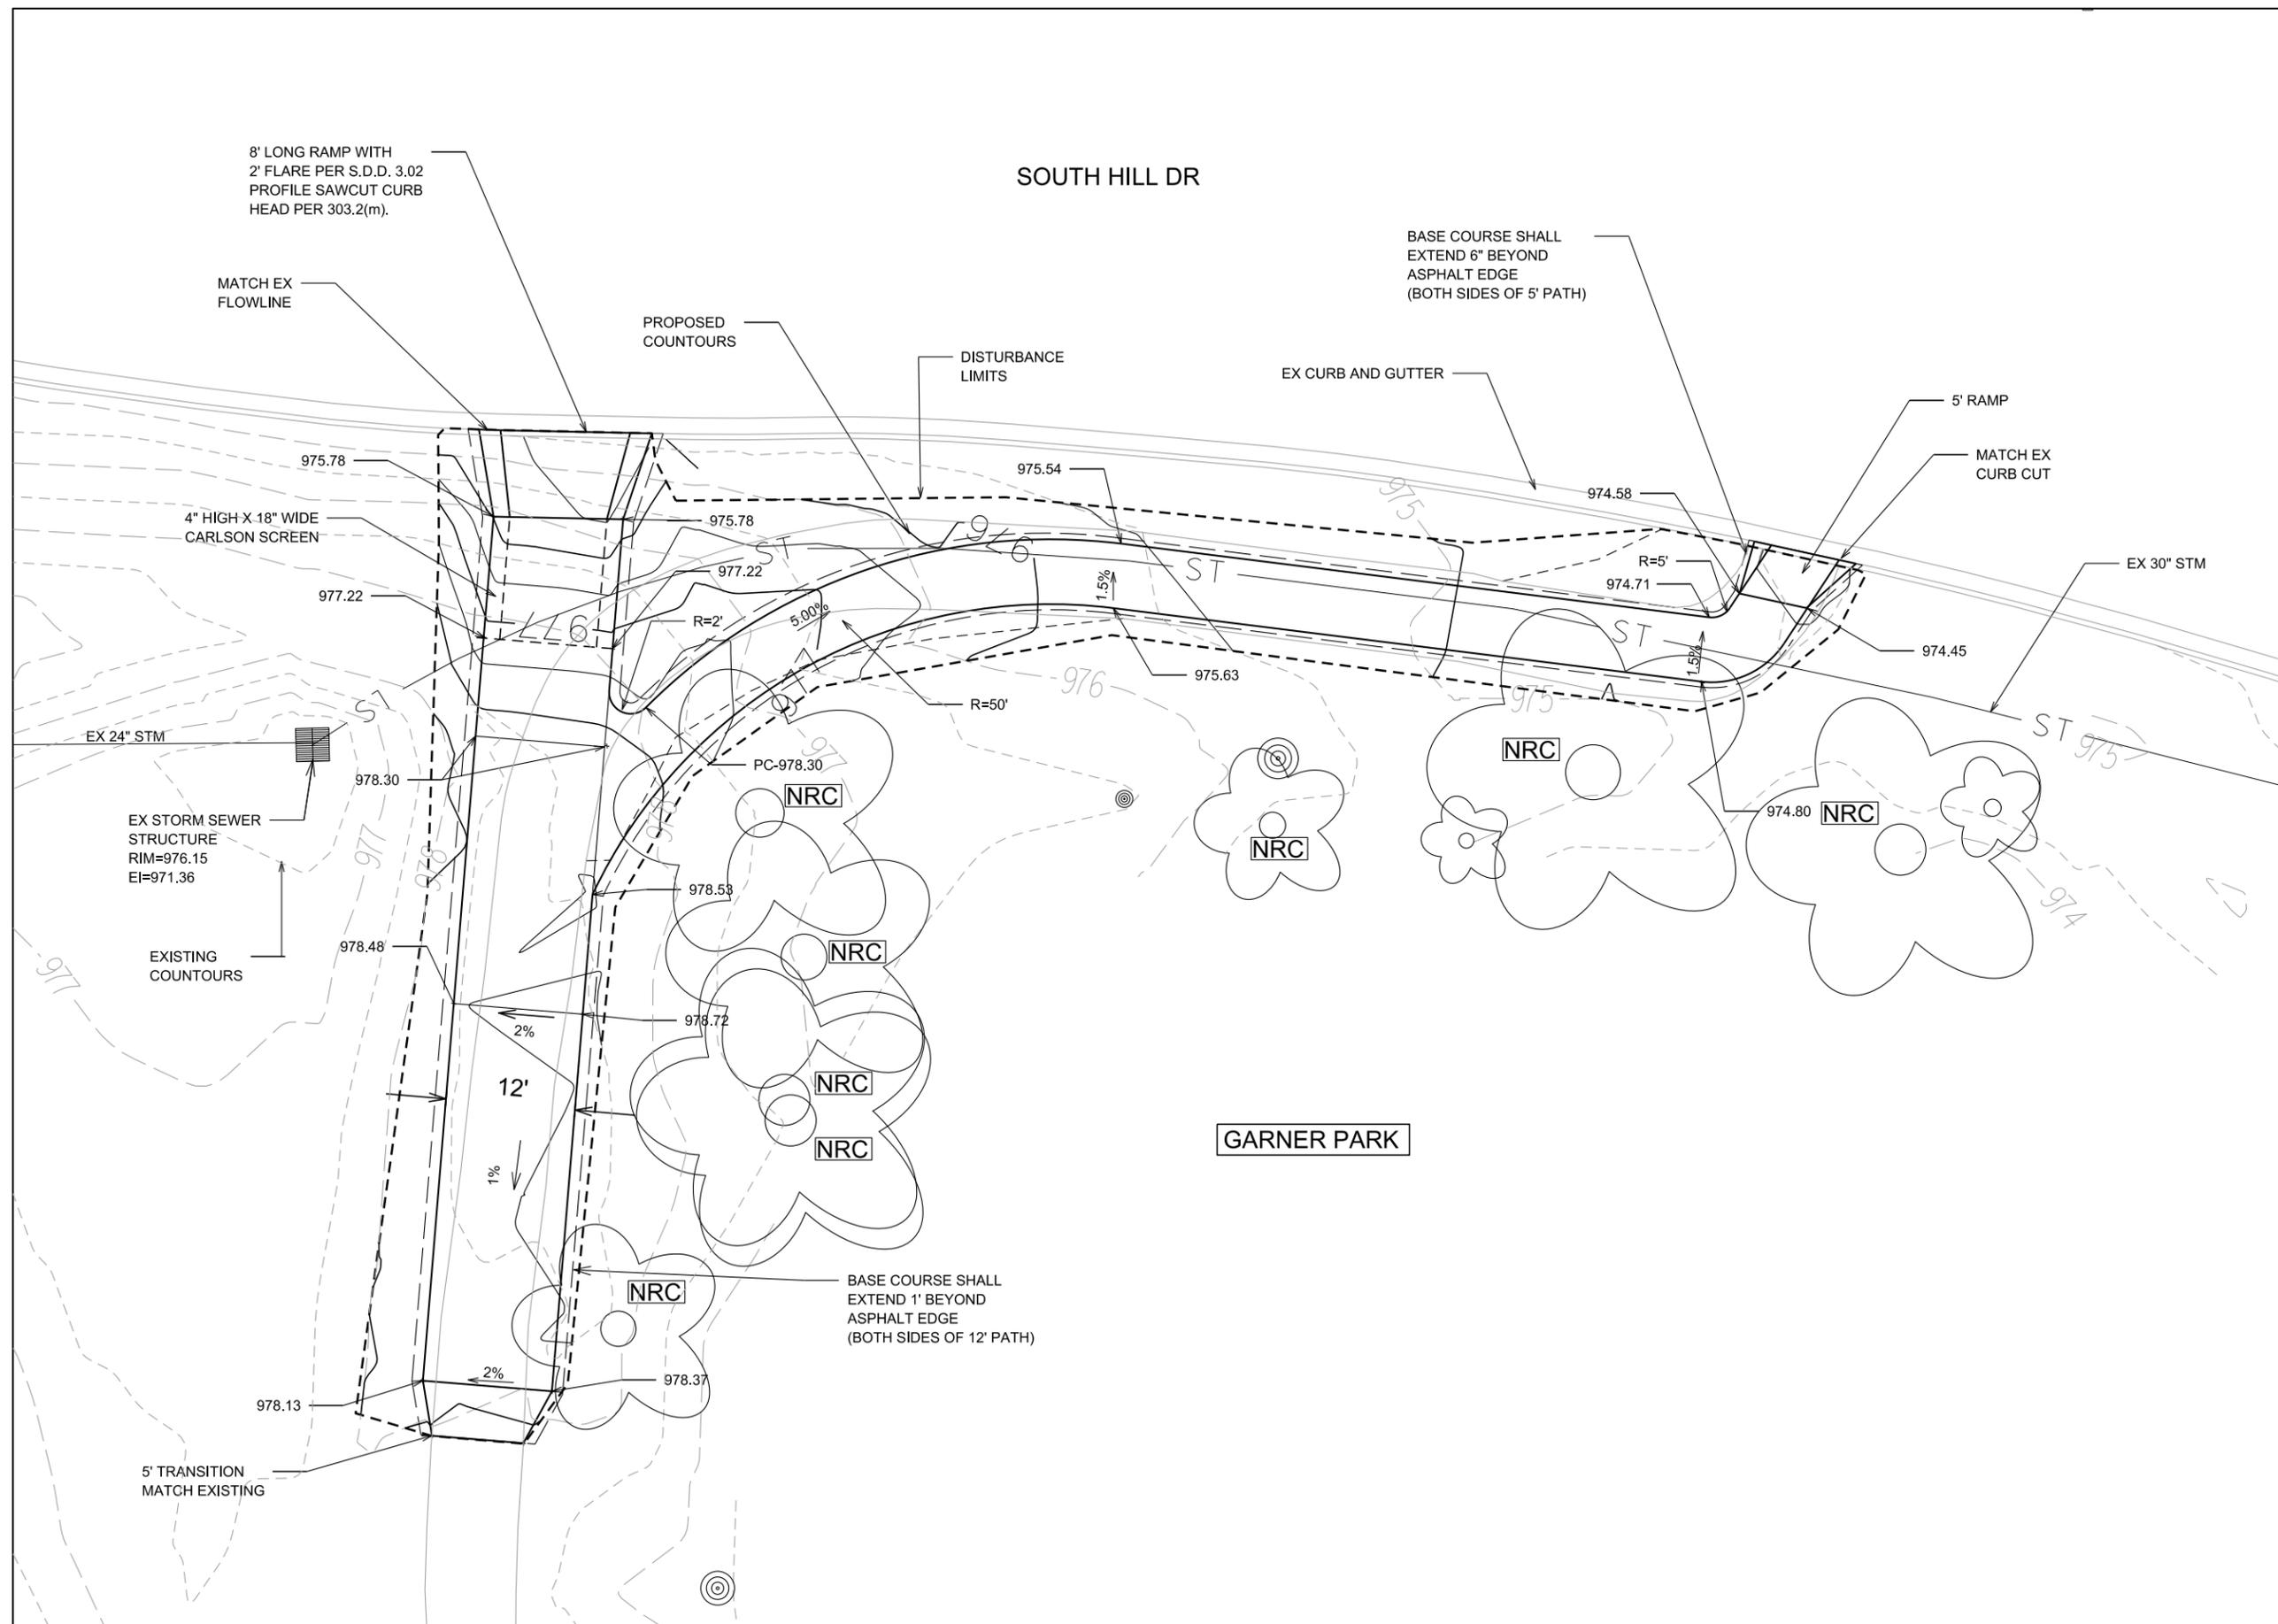



6" TOPSOIL, SEED, AND MATTING




PROPOSED ASPHALT  
(3" HMA PAVEMENT 4 LT 58-28 S)

**City of Madison**  
Department of Public Works  
**PARKS DIVISION**

City-County Building, Suite 104  
210 Martin Luther King, Jr. Blvd.  
Madison, WI 53703

*play*  
**MADISON  
PARKS**

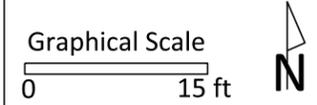

PROJECT:

*PARK PAVING  
2018*

*GARNER PARK  
333 S ROSA RD  
MADISON, WI 53705*

Although every effort has been made in preparing these plans and checking them for accuracy, the contractor and subcontractors must check all details and dimensions of their trade and be responsible for the same.



ITEM	DATE
Drawn by: CCS	3-22-18

PUBLIC WORKS PROJECT #:  
**8164**

SHEET TITLE:  
*GARNER NORTH-  
RESTORATION AND  
MATERIALS*

SHEET NUMBER:  
**1.5**

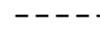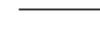

-  CONSTRUCTION FENCE AND EQUIPMENT STAGING BOUNDARY
-  DISTURBANCE LIMITS
-  CONSTRUCTION ENTRANCE STONE PAD
-  SILT SOCK
-  PROPOSED CONTOUR (1.0')
-  PROPOSED CONTOUR (0.5')
-  EXISTING CONTOUR (1.0')
-  EXISTING CONTOUR (0.5')

**EROSION CONTROL NOTES:**

EROSION CONTROL MEASURES SHALL BE IN PLACE PRIOR TO ANY OTHER CONSTRUCTION ACTIVITY.

THE CONTRACTOR IS RESPONSIBLE FOR THE CONSTRUCTION AND MAINTENANCE OF ALL EROSION CONTROL MEASURES UNTIL FINAL ACCEPTANCE BY THE CITY OF MADISON.

THE CONTRACTOR SHALL INSTALL AND MAINTAIN EROSION CONTROL MEASURES IN ACCORDANCE WITH THE WDNR SOC STANDARDS AND CITY OF MADISON STANDARD SPECIFICATIONS.


THE CONTRACTOR SHALL PROVIDE STREET CLEANING AS NEEDED ON A DAILY BASIS TO KEEP TRACKING TO A MINIMUM.

ALL DISTURBED AREAS SHALL BE RESTORED WITH 6" TOPSOIL, CLASS 1 TYPE A URBAN MATTING, AND SEED.



**City of Madison**  
 Department of Public Works  
**PARKS DIVISION**  
 City-County Building, Suite 104  
 210 Martin Luther King, Jr. Blvd.  
 Madison, WI 53703

*play*  
**MADISON PARKS**

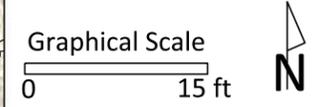

PROJECT:  
**PARK PAVING  
 2018**

**GARNER PARK  
 333 S ROSA RD  
 MADISON, WI 53705**

Although every effort has been made in preparing these plans and checking them for accuracy, the contractor and subcontractors must check all details and dimensions of their trade and be responsible for the same.

ITEM	DATE
Drawn by: CCS	xx-xx-xxxx

PUBLIC WORKS PROJECT #:  
**8164**

SHEET TITLE:  
**GARNER SOUTH-  
 SITE ACCESS AND EC**

SHEET NUMBER:  
**1.6**

-  EXISTING ASPHALT REMOVAL
-  REMOVE EXISTING TOPSOIL AND EXCAVATE TO SUBGRADE
-  SAWCUT
-  DISTURBANCE LIMITS

**City of Madison**  
 Department of Public Works  
**PARKS DIVISION**

City-County Building, Suite 104  
 210 Martin Luther King, Jr. Blvd.  
 Madison, WI 53703

*play*  
**MADISON  
 PARKS**

Graphical Scale  
 0 15 ft 

PROJECT:

*PARK PAVING  
 2018*

*GARNER PARK  
 333 S ROSA RD  
 MADISON, WI 53705*


Although every effort has been made in preparing these plans and checking them for accuracy, the contractor and subcontractors must check all details and dimensions of their trade and be responsible for the same.

ITEM	DATE
Drawn by: CCS	3-22-18

PUBLIC WORKS PROJECT #:  
**8164**

SHEET TITLE:  
**GARNER SOUTH-  
 REMOVALS**

SHEET NUMBER:  
**1.7**

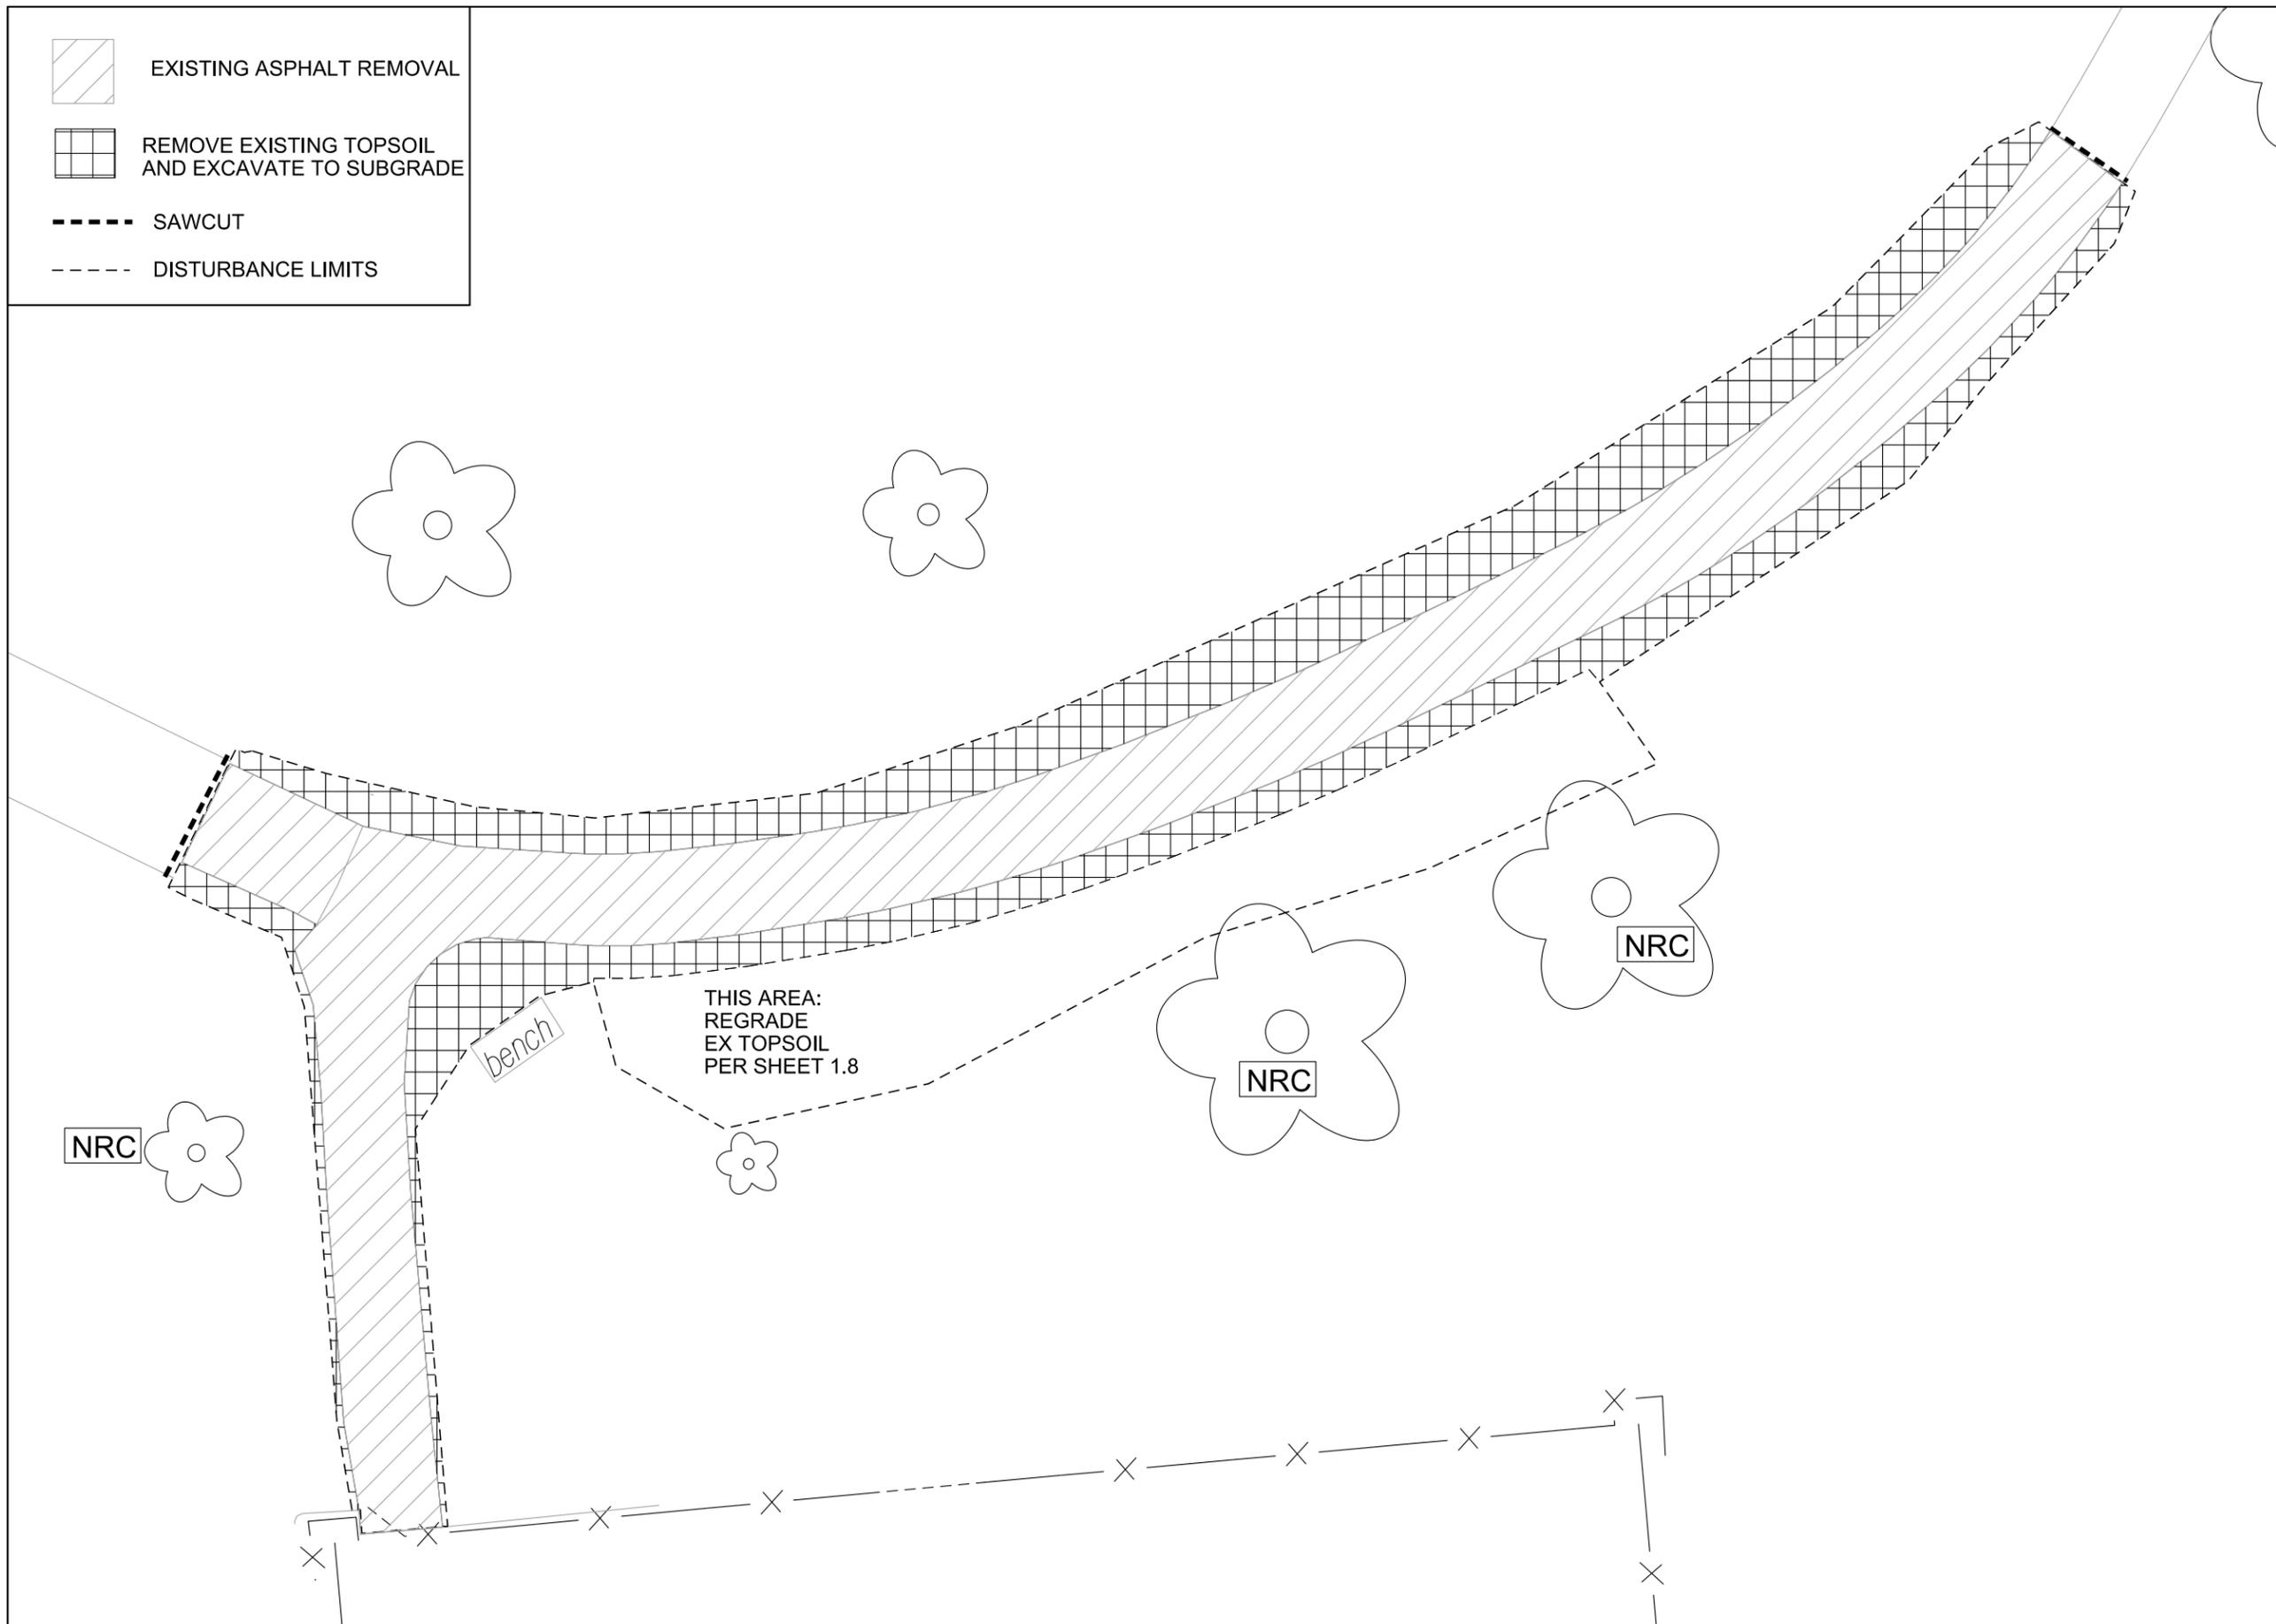



 6" TOPSOIL, SEED, AND MATTING  
 PROPOSED ASPHALT  
 (3" HMA PAVEMENT 4 LT 58-28 S)

**City of Madison**  
 Department of Public Works  
**PARKS DIVISION**  
 City-County Building, Suite 104  
 210 Martin Luther King, Jr. Blvd.  
 Madison, WI 53703

*play*  
**MADISON  
 PARKS**

Graphical Scale  
 0 15 ft  
 N

PROJECT:  
**PARK PAVING  
 2018**

**GARNER PARK  
 333 S ROSA RD  
 MADISON, WI 53705**


Although every effort has been made in preparing these plans and checking them for accuracy, the contractor and subcontractors must check all details and dimensions of their trade and be responsible for the same.

ITEM	DATE
Drawn by: CCS	3-22-18

PUBLIC WORKS PROJECT #:  
**8164**

SHEET TITLE:  
**GARNER SOUTH-  
 RESTORATION AND  
 MATERIALS**

SHEET NUMBER:  
**1.9**

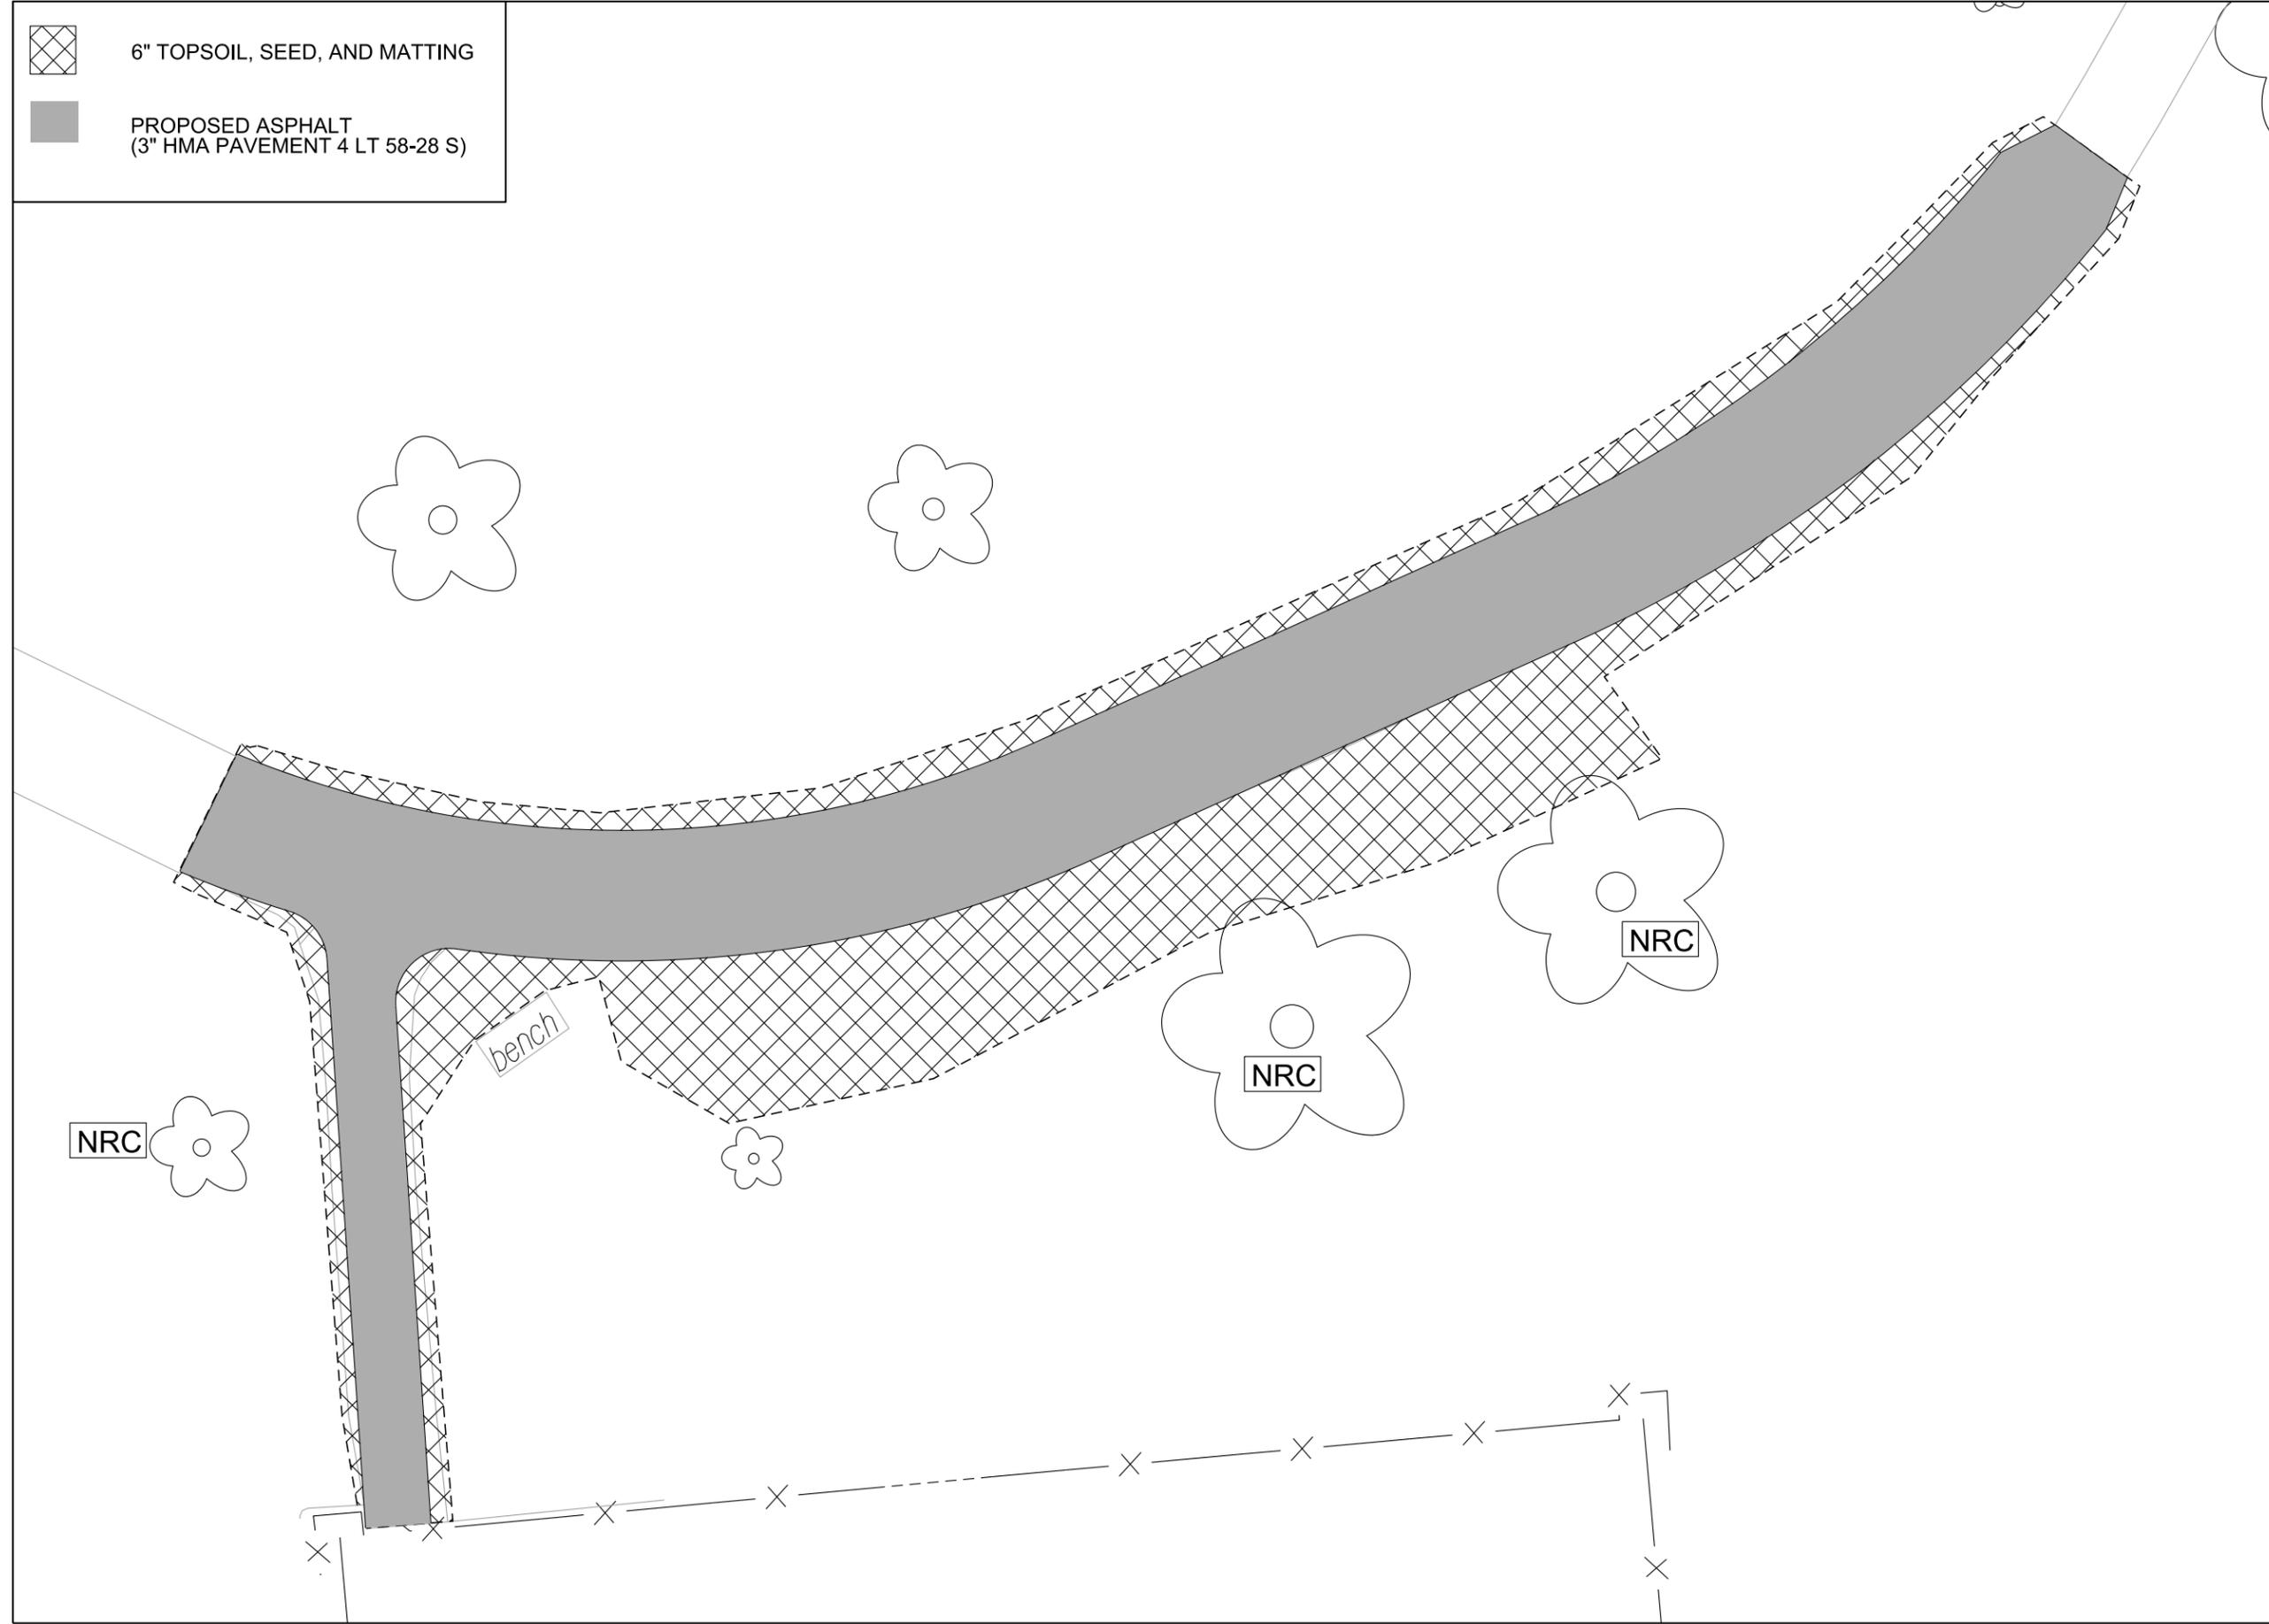

City of Madison  
Department of Public Works  
**PARKS DIVISION**

City-County Building, Suite 104  
210 Martin Luther King, Jr. Blvd.  
Madison, WI 53703

*play*  
**MADISON  
PARKS**

Graphical Scale

0 40 ft



PROJECT:

**PARK PAVING  
2018**

**INDIAN HILLS PARK  
801 MERRIL SPRINGS RD  
MADISON, WI 53705**

Although every effort has been made in preparing these plans and checking them for accuracy, the contractor and subcontractors must check all details and dimensions of their trade and be responsible for the same.


ITEM	DATE
Drawn by: CCS	3/22/18

PUBLIC WORKS PROJECT #:  
**8164**

SHEET TITLE:  
**INDIAN HILLS PARK-  
SITE ACCESS AND  
EROSION CONTROL**

SHEET NUMBER:

**2.1**

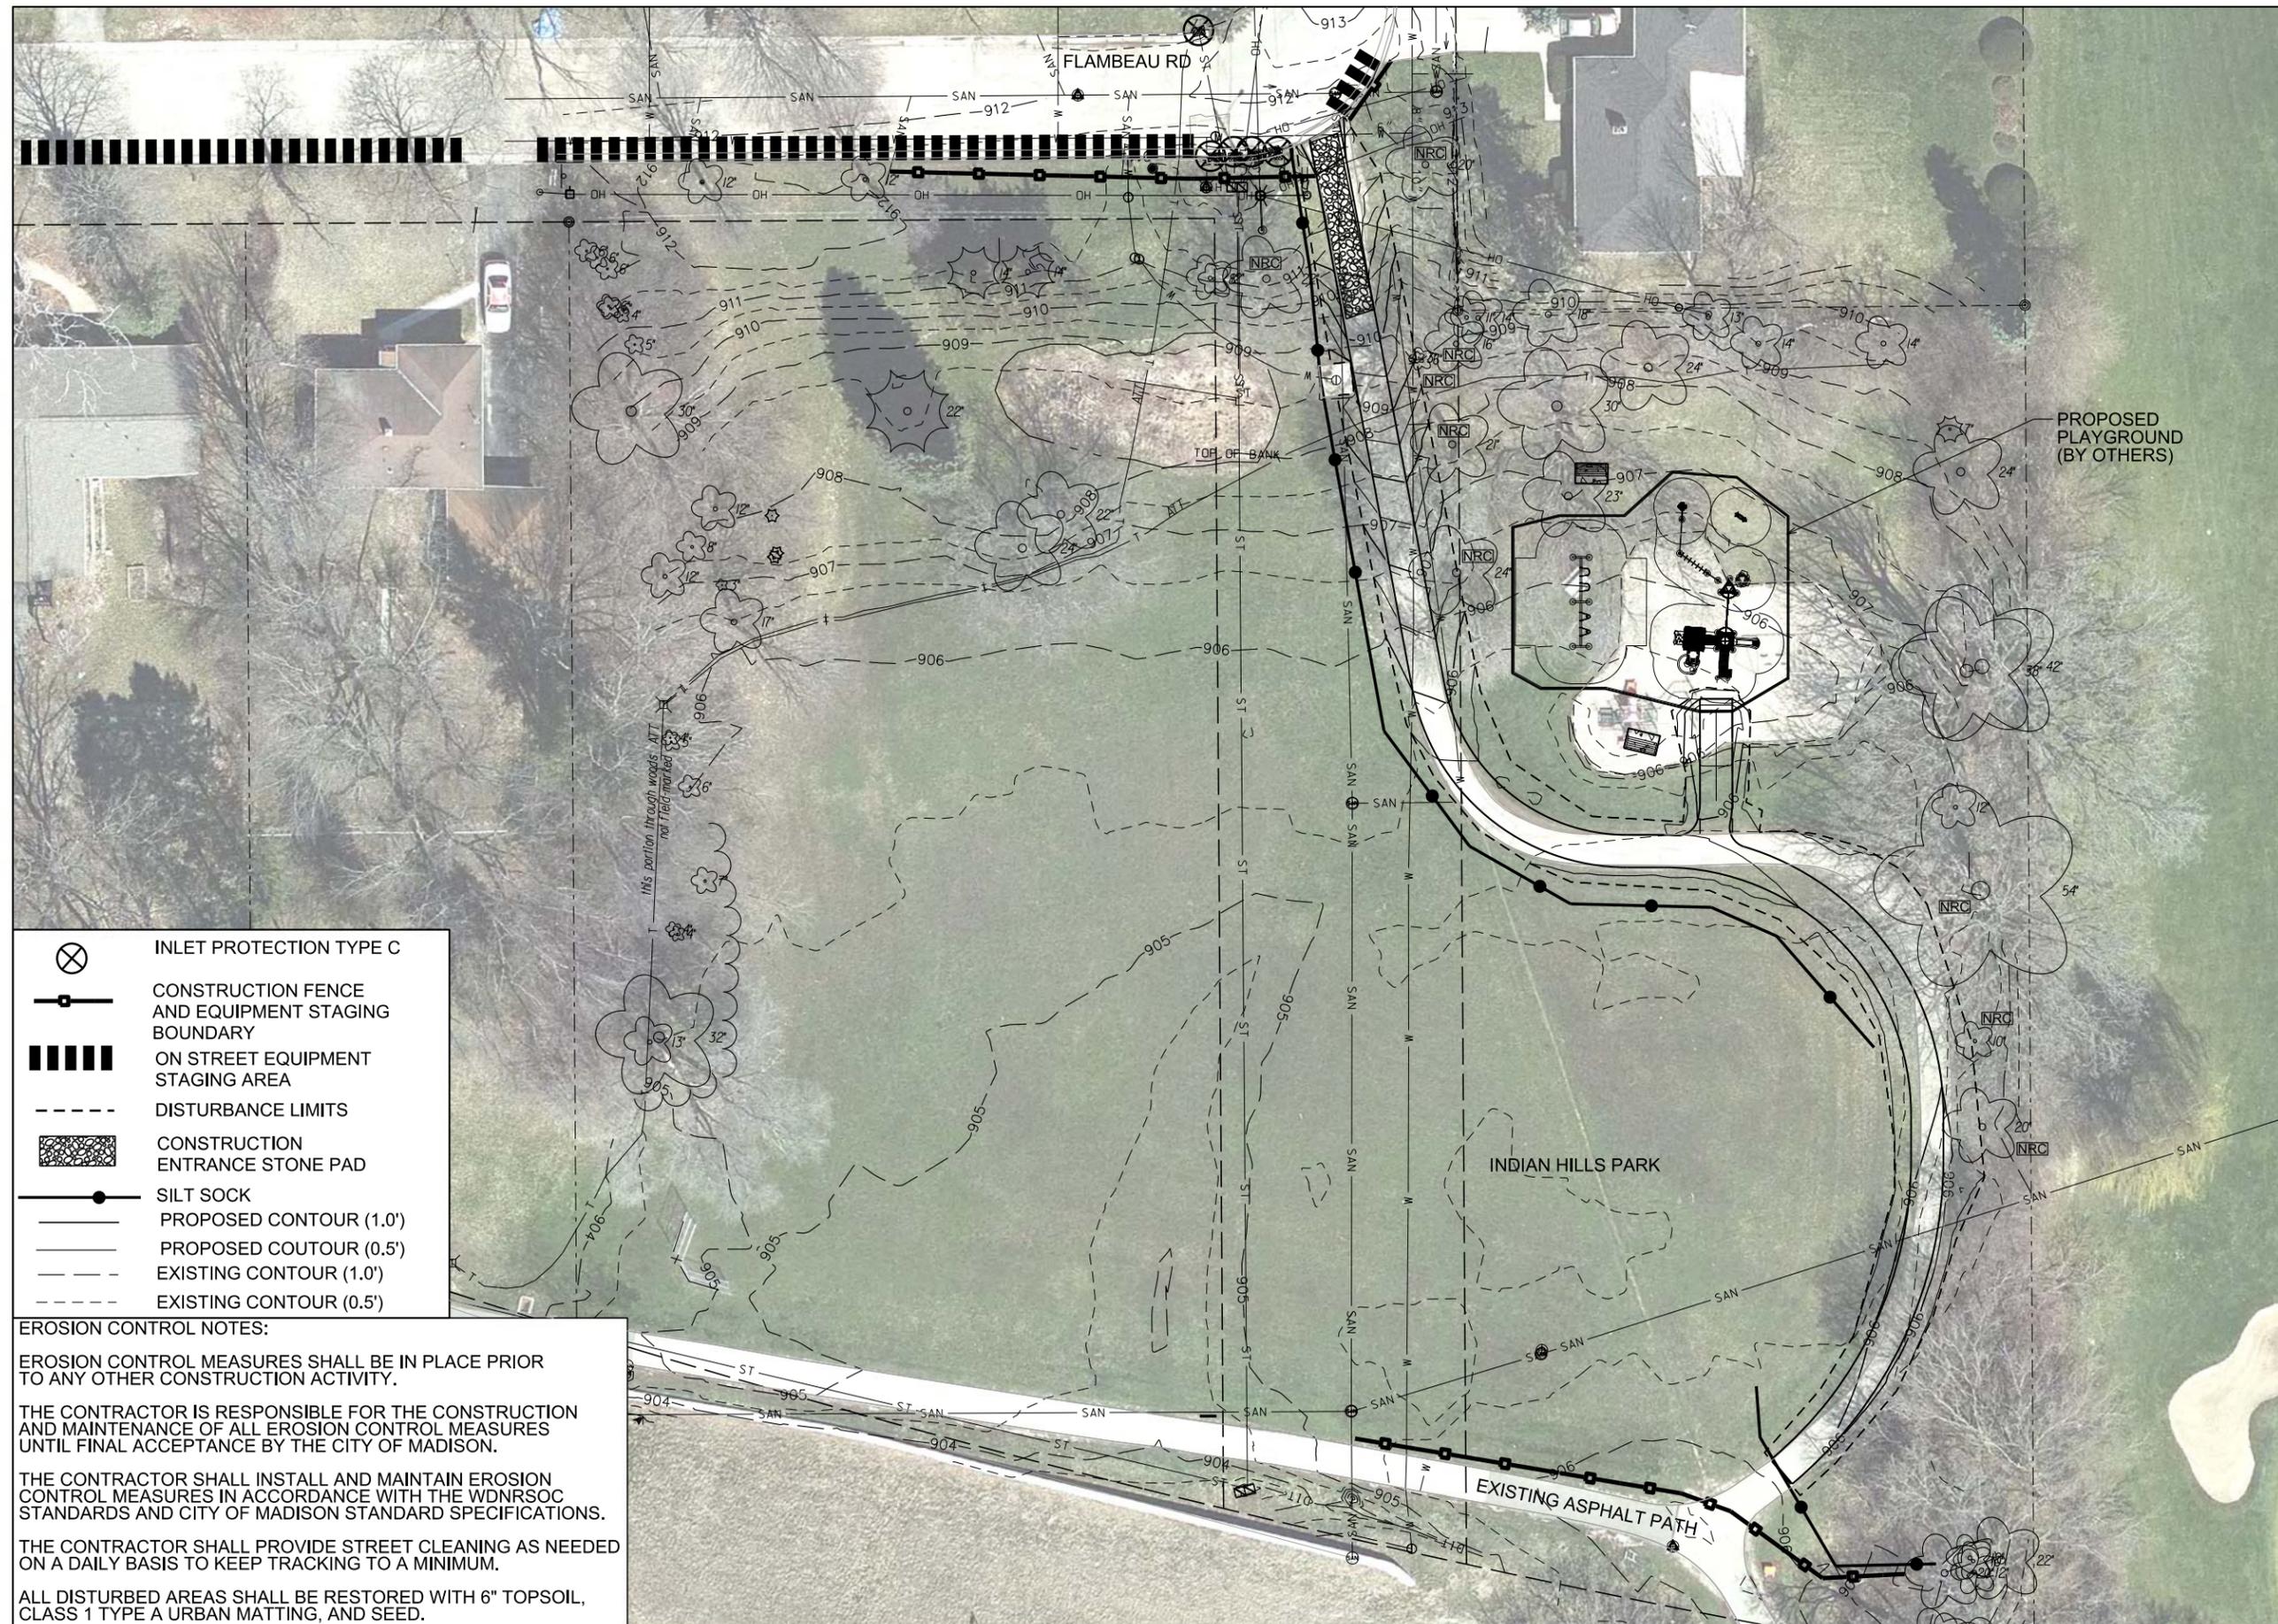

- INLET PROTECTION TYPE C
- CONSTRUCTION FENCE AND EQUIPMENT STAGING BOUNDARY
- ON STREET EQUIPMENT STAGING AREA
- DISTURBANCE LIMITS
- CONSTRUCTION ENTRANCE STONE PAD
- SILT SOCK
- PROPOSED CONTOUR (1.0')
- PROPOSED CONTOUR (0.5')
- EXISTING CONTOUR (1.0')
- EXISTING CONTOUR (0.5')

**EROSION CONTROL NOTES:**

EROSION CONTROL MEASURES SHALL BE IN PLACE PRIOR TO ANY OTHER CONSTRUCTION ACTIVITY.


THE CONTRACTOR IS RESPONSIBLE FOR THE CONSTRUCTION AND MAINTENANCE OF ALL EROSION CONTROL MEASURES UNTIL FINAL ACCEPTANCE BY THE CITY OF MADISON.

THE CONTRACTOR SHALL INSTALL AND MAINTAIN EROSION CONTROL MEASURES IN ACCORDANCE WITH THE WDNR SOC STANDARDS AND CITY OF MADISON STANDARD SPECIFICATIONS.

THE CONTRACTOR SHALL PROVIDE STREET CLEANING AS NEEDED ON A DAILY BASIS TO KEEP TRACKING TO A MINIMUM.


ALL DISTURBED AREAS SHALL BE RESTORED WITH 6" TOPSOIL, CLASS 1 TYPE A URBAN MATTING, AND SEED.

-  EXISTING ASPHALT REMOVAL
-  REMOVE EXISTING TOPSOIL AND EXCAVATE TO SUBGRADE
-  SAWCUT

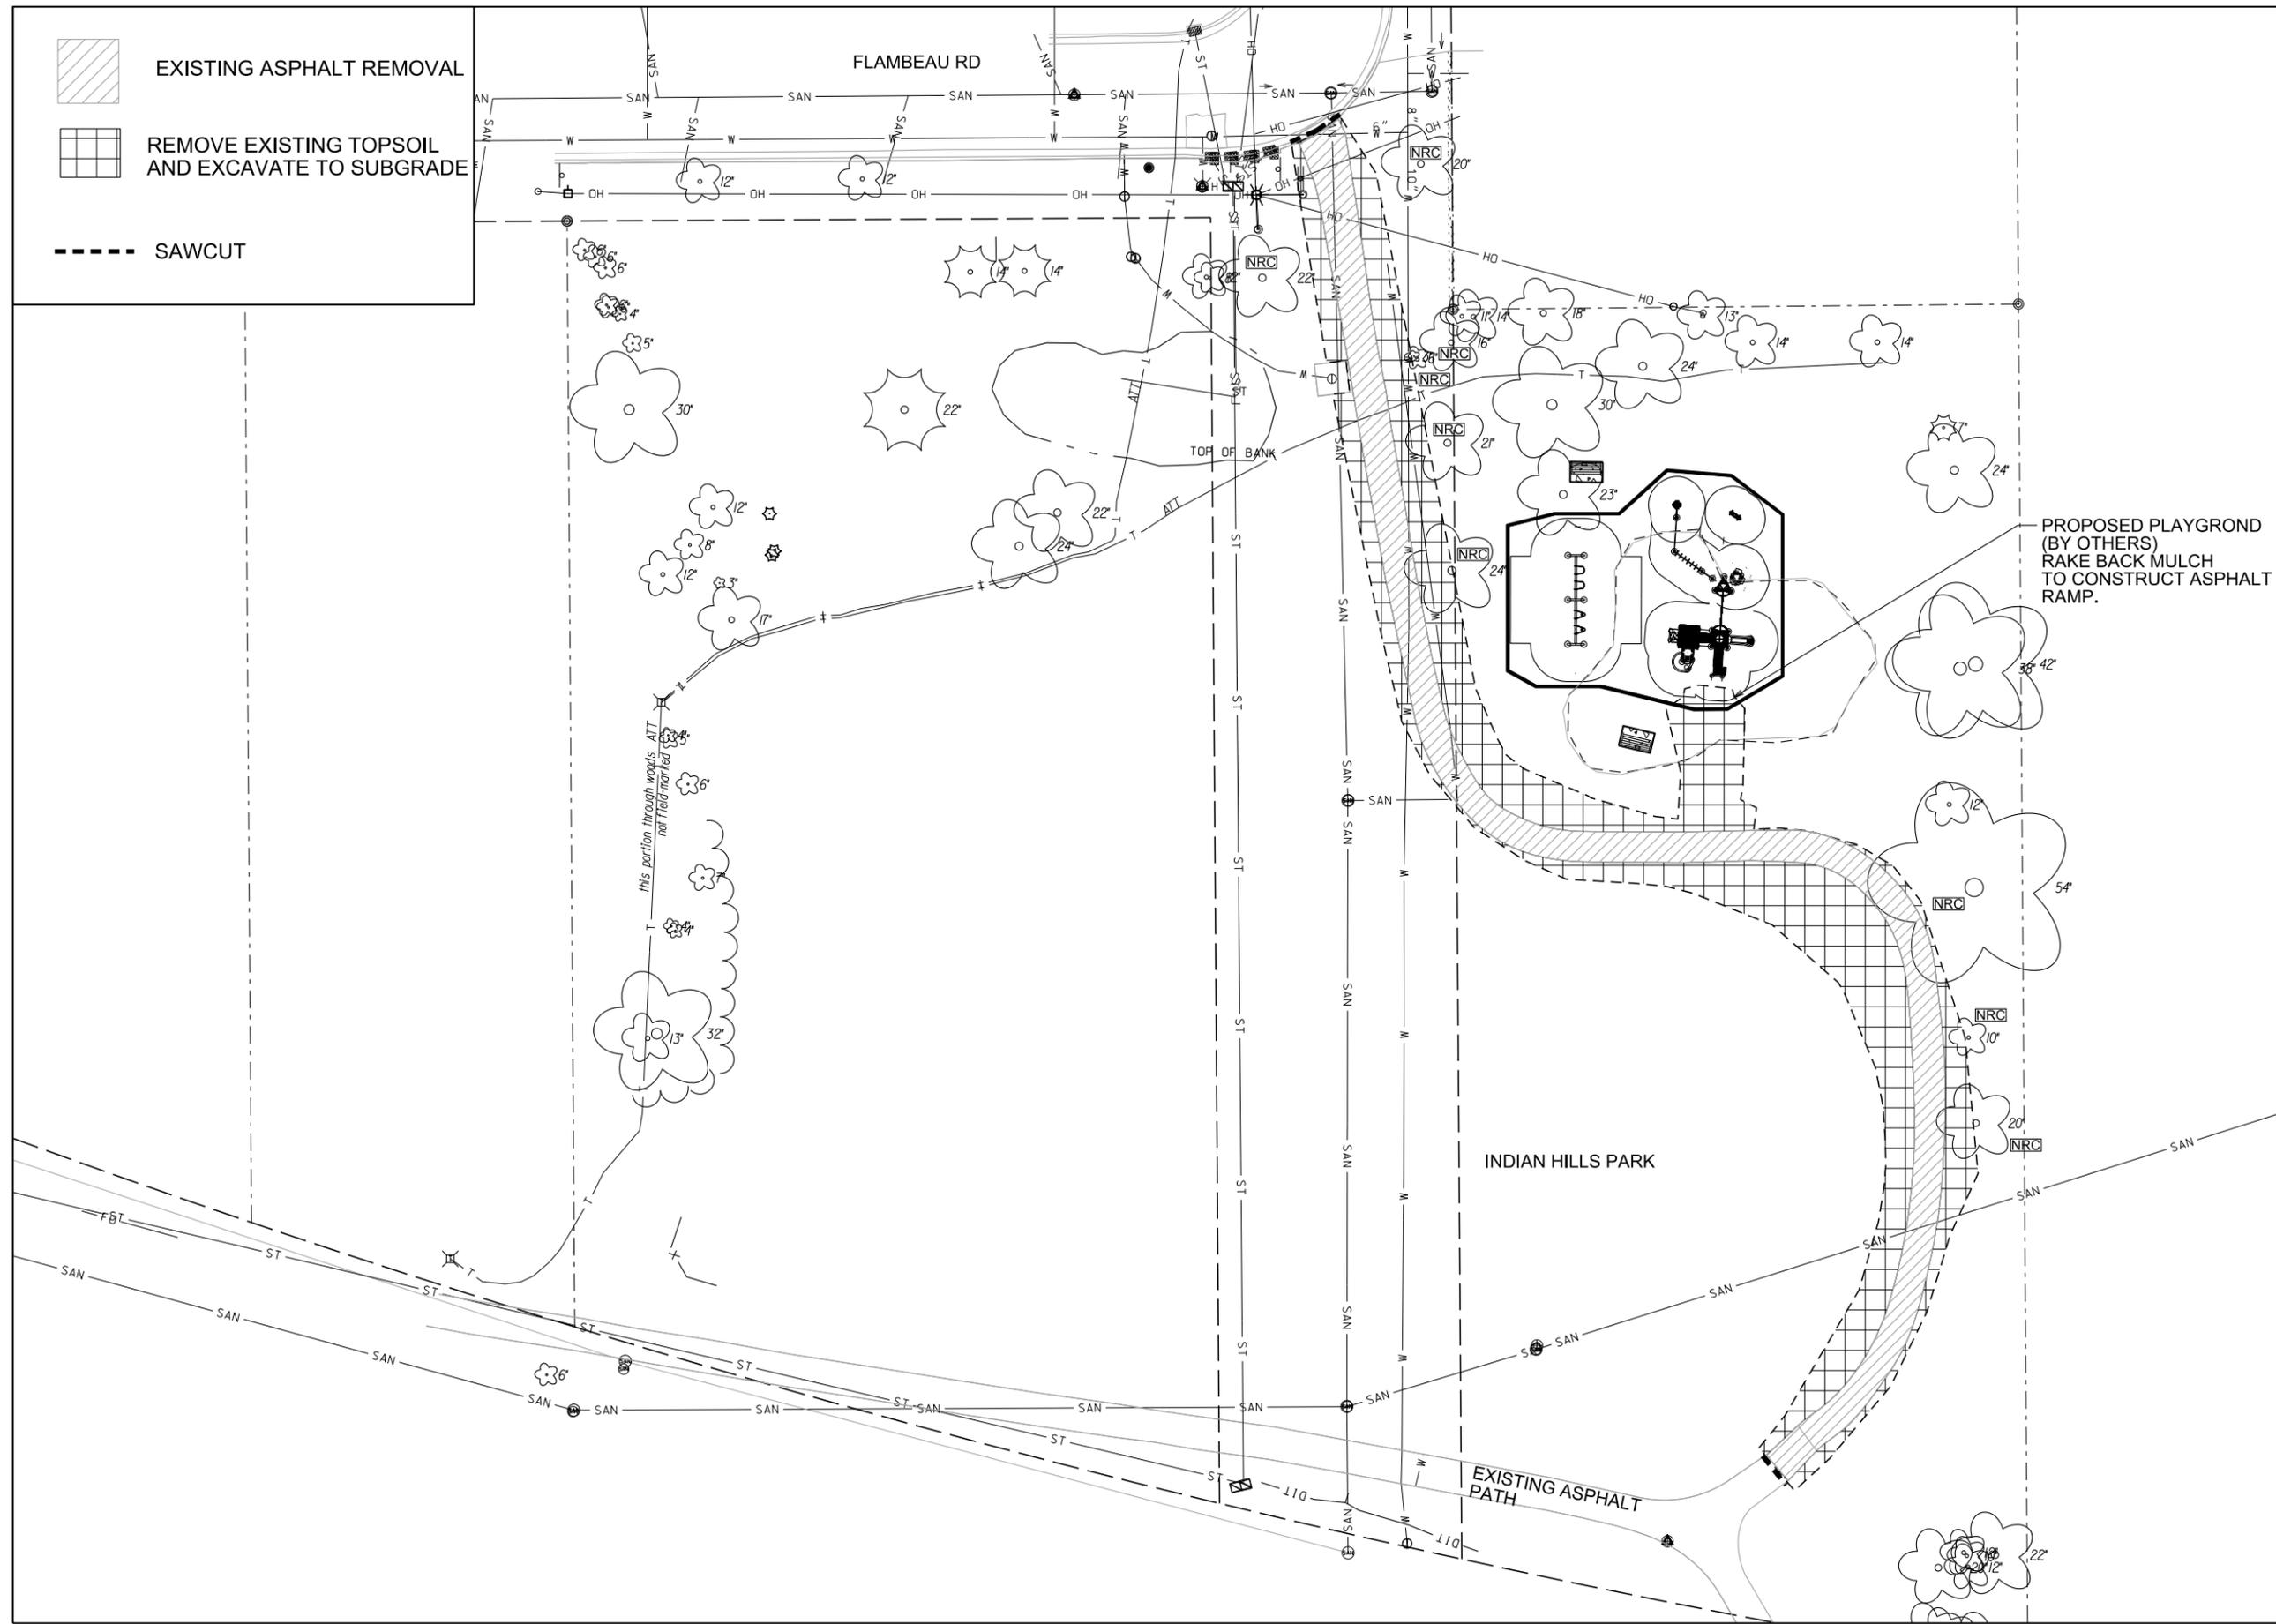

City of Madison  
 Department of Public Works  
**PARKS DIVISION**  
 City-County Building, Suite 104  
 210 Martin Luther King, Jr. Blvd.  
 Madison, WI 53703

*play*  
**MADISON  
 PARKS**

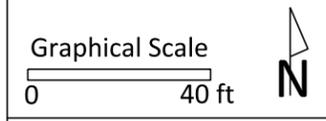

PROJECT:  
**PARK PAVING  
 2018**

**INDIAN HILLS PARK  
 801 MERRIL SPRINGS RD  
 MADISON, WI 53705**


Although every effort has been made in preparing these plans and checking them for accuracy, the contractor and subcontractors must check all details and dimensions of their trade and be responsible for the same.

ITEM	DATE
Drawn by: CCS	3/22/18

PUBLIC WORKS PROJECT #:  
**8164**

SHEET TITLE:  
**INDIAN HILLS PARK-  
 REMOVALS**

SHEET NUMBER:  
**2.2**

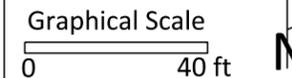

PROJECT:  
**PARK PAVING  
 2018**

**INDIAN HILLS PARK  
 801 MERRIL SPRINGS RD  
 MADISON, WI 53705**


Although every effort has been made in preparing these plans and checking them for accuracy, the contractor and subcontractors must check all details and dimensions of their trade and be responsible for the same.


ITEM	DATE
Drawn by: CCS	3/22/18

PUBLIC WORKS PROJECT #:  
**8164**

SHEET TITLE:  
**INDIAN HILLS PARK-  
 GRADING**

SHEET NUMBER:  
**2.3**

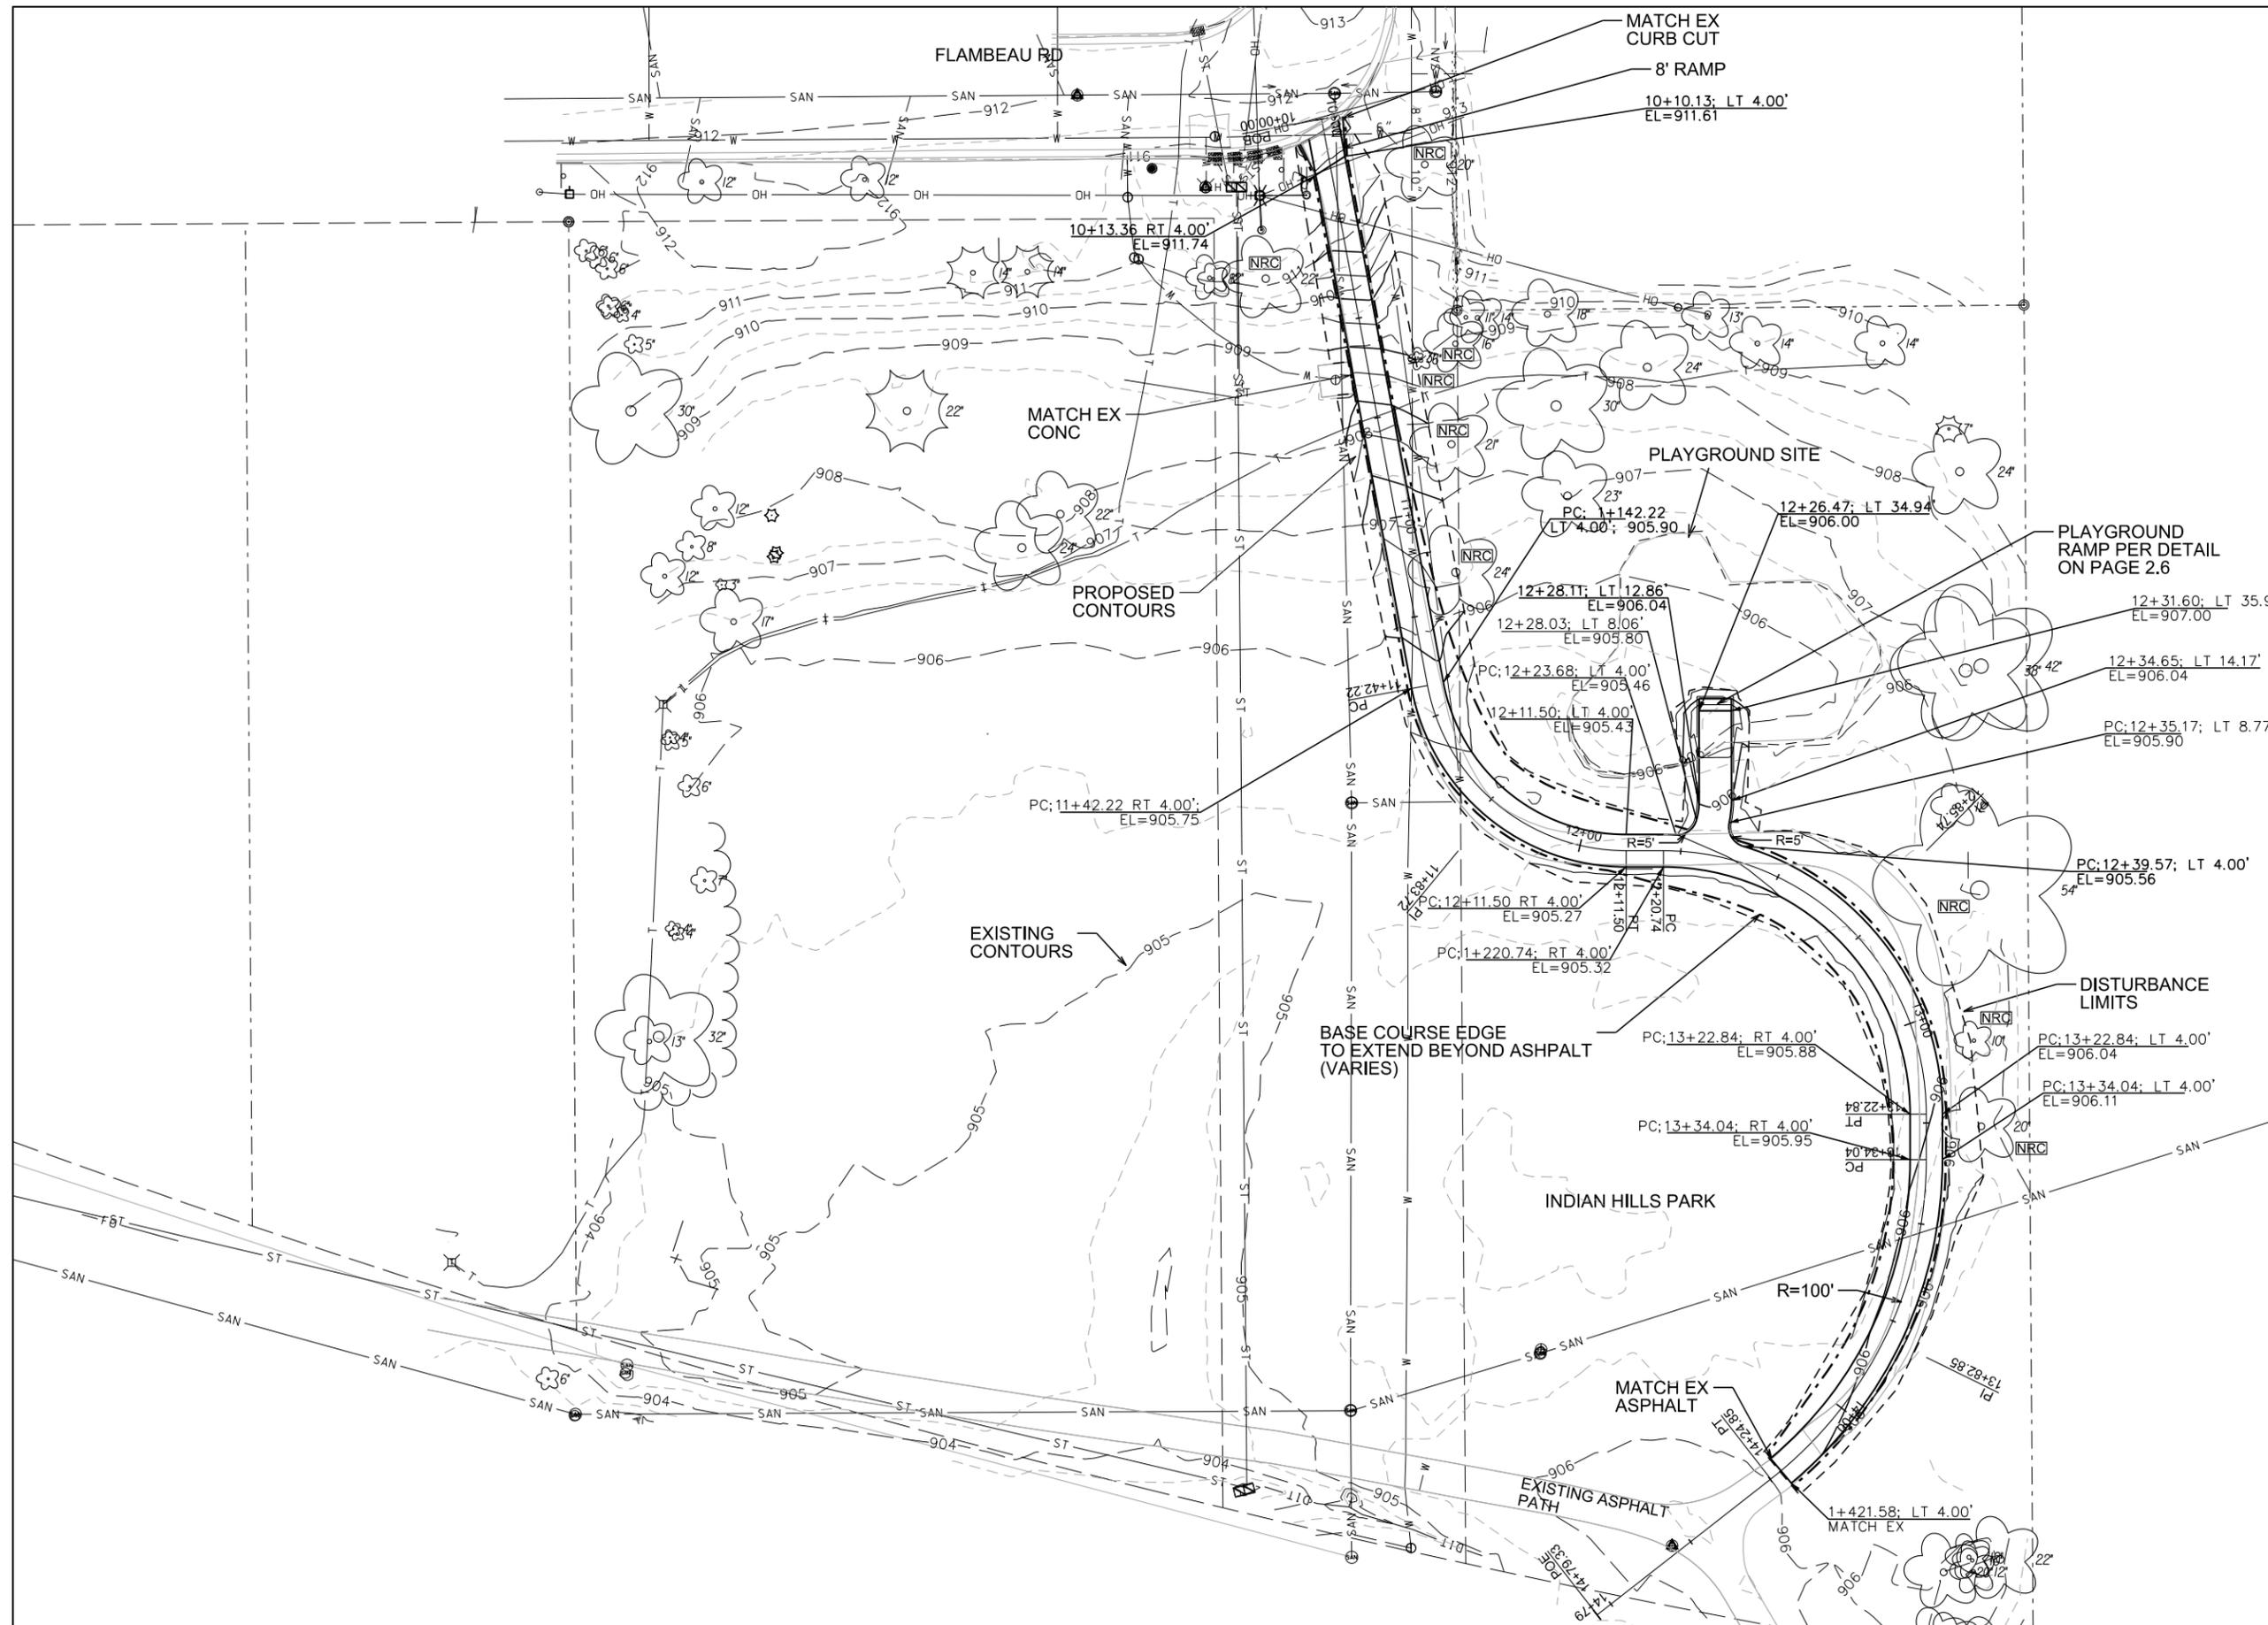

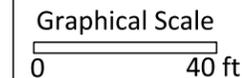

PROJECT:

**PARK PAVING  
 2018**

**INDIAN HILLS PARK  
 801 MERRIL SPRINGS RD  
 MADISON, WI 53705**

Although every effort has been made in preparing these plans and checking them for accuracy, the contractor and subcontractors must check all details and dimensions of their trade and be responsible for the same.


ITEM	DATE
Drawn by: CCS	3-22-2018

PUBLIC WORKS PROJECT #:  
**8164**


SHEET TITLE:  
**INDIAN HILLS PARK-  
 PROFILE**

SHEET NUMBER:  
**2.4**

**INDIAN HILLS PARK PATH PROFILE**

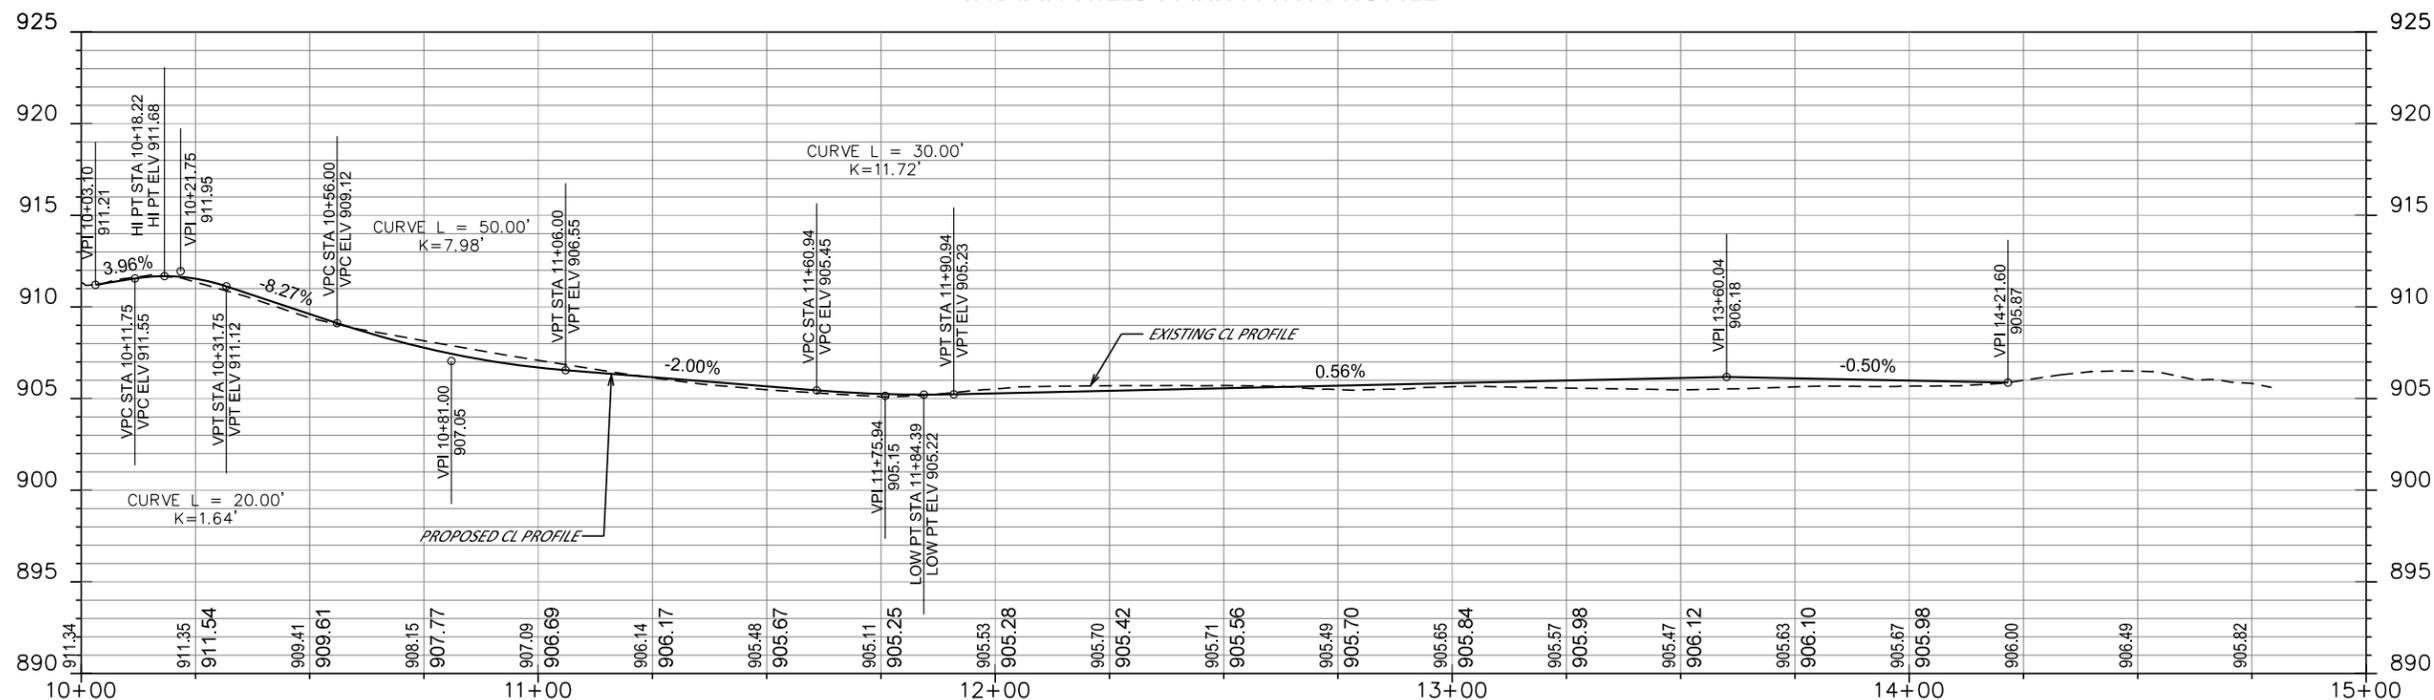

 6" TOPSOIL, SEED, AND MATTING  
 PROPOSED ASPHALT  
 (3.5" HMA PAVEMENT 4 LT 58-28 S  
 PER S.D.D. 4.01)

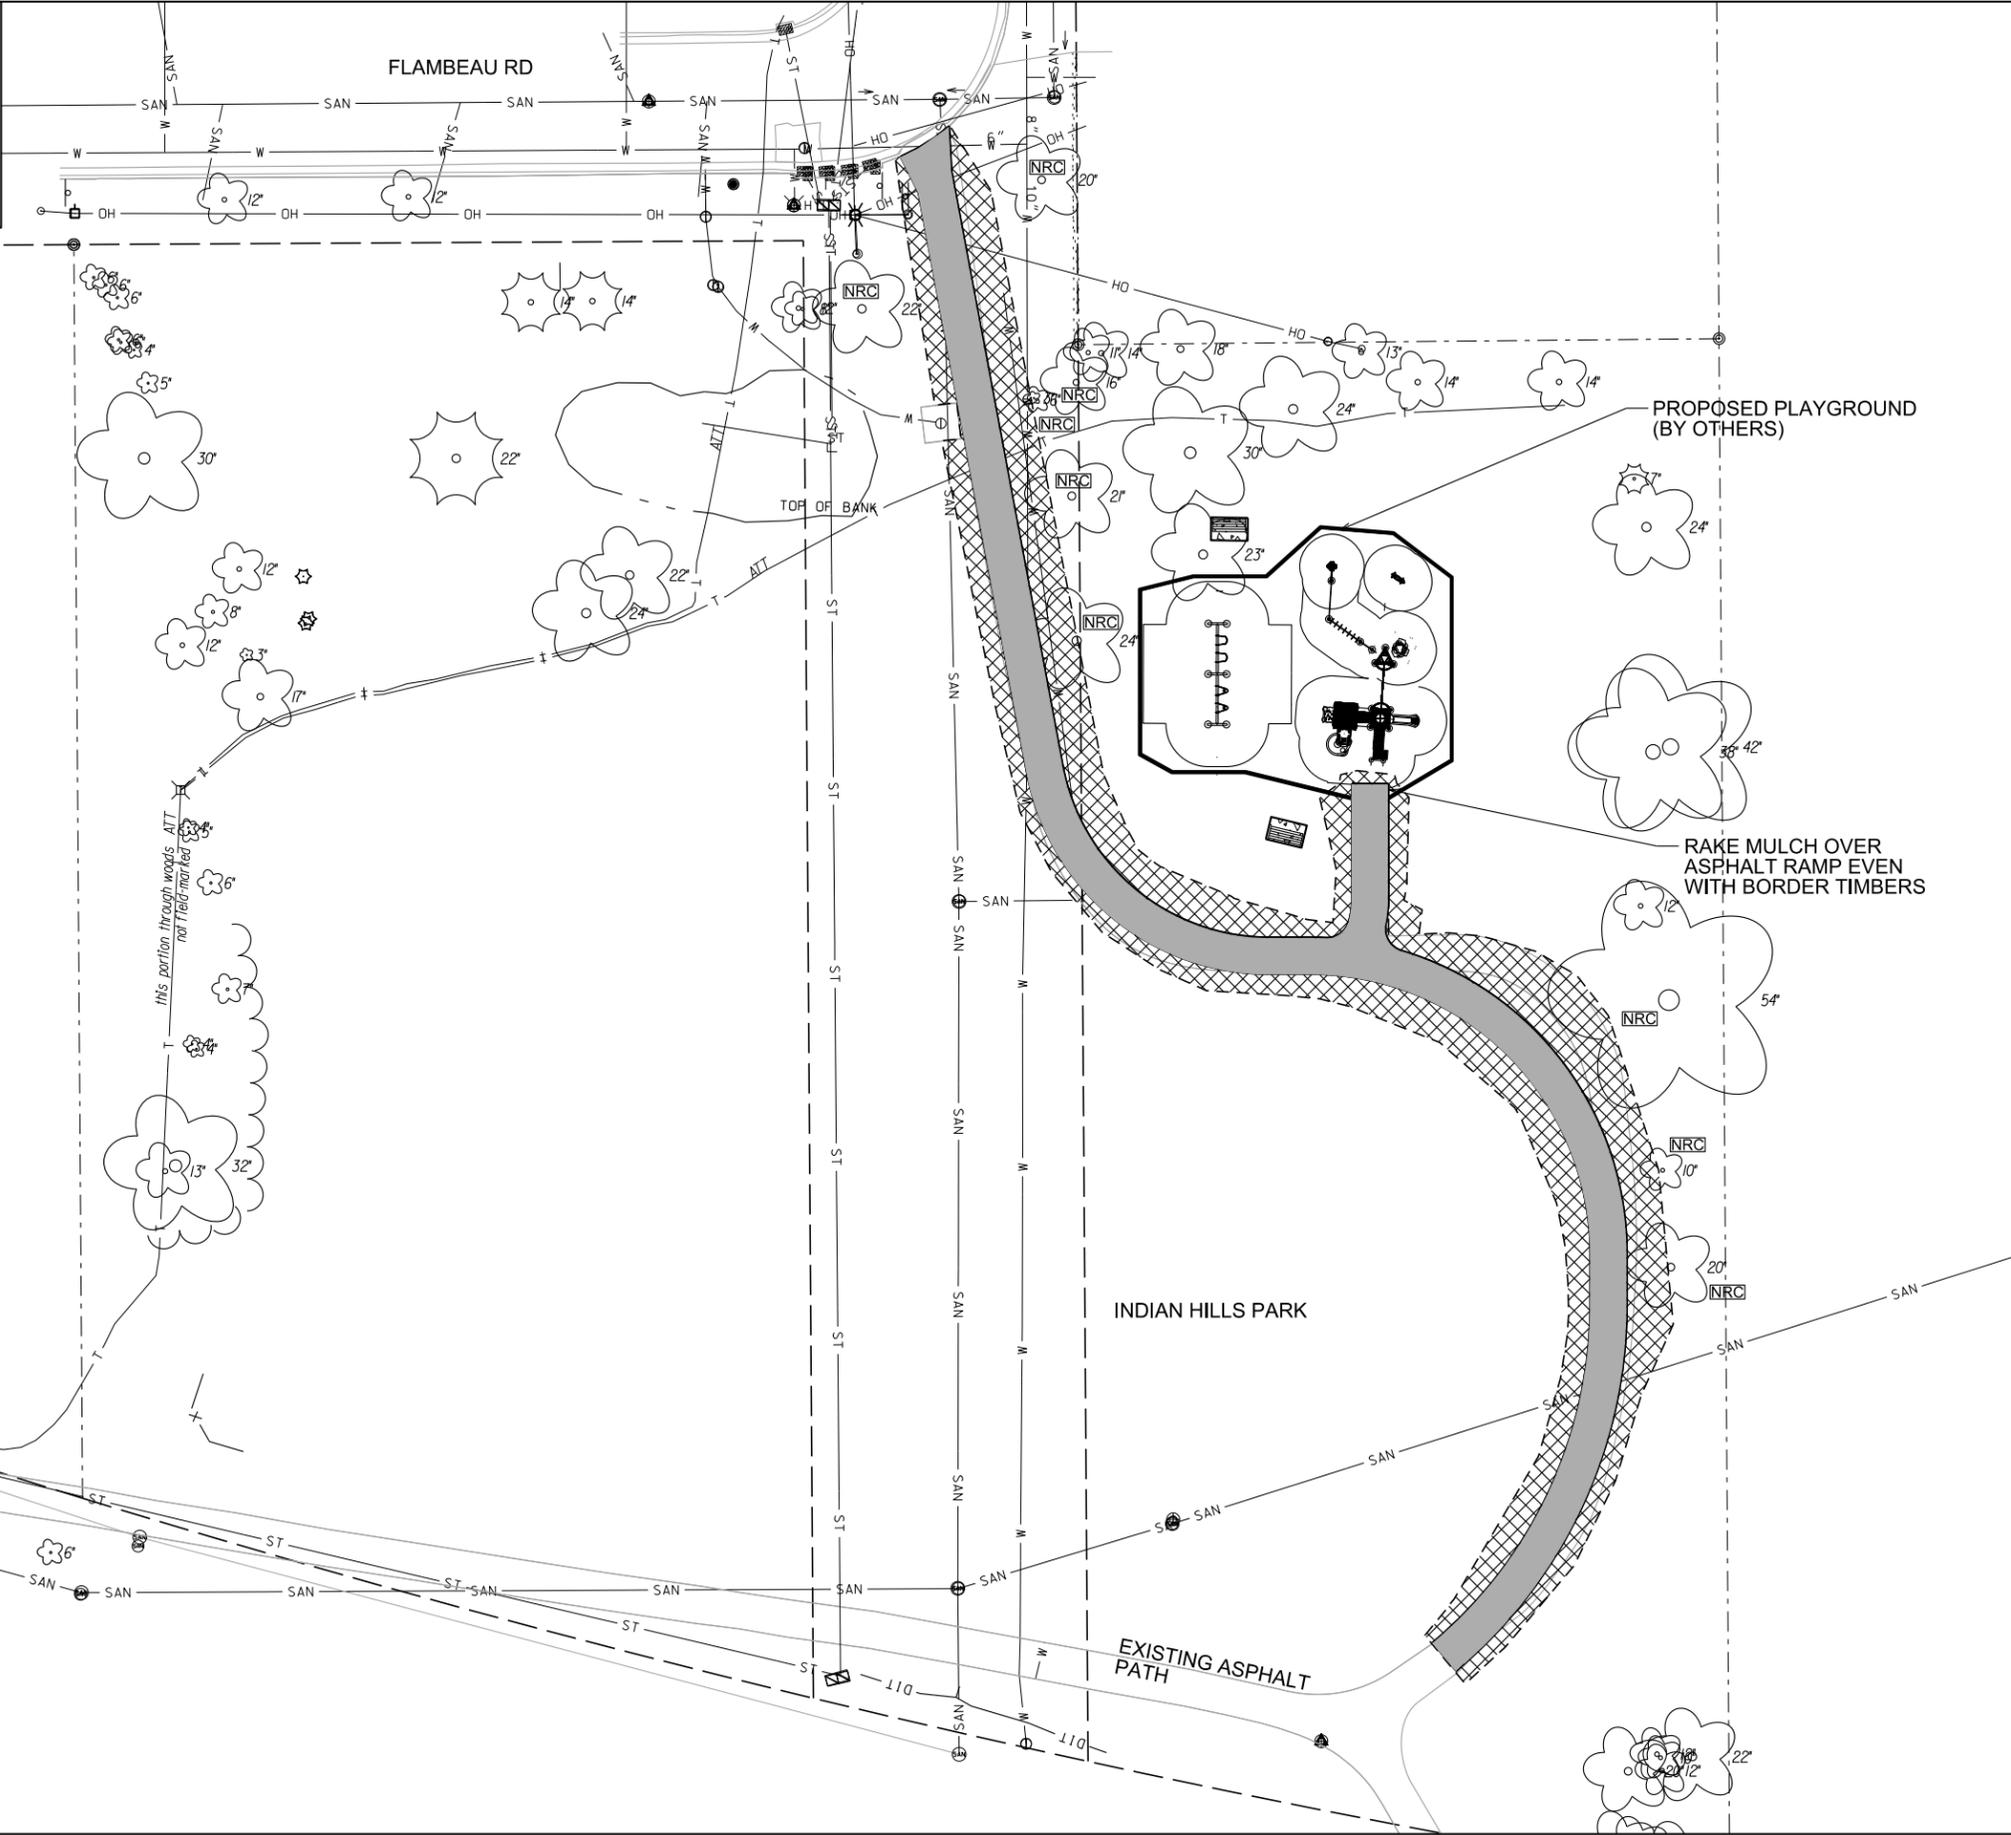

**City of Madison**  
 Department of Public Works  
**PARKS DIVISION**  
 City-County Building, Suite 104  
 210 Martin Luther King, Jr. Blvd.  
 Madison, WI 53703

*play*  
**MADISON**  
**PARKS**

Graphical Scale  
 0 40 ft 

PROJECT:  
**PARK PAVING**  
**2018**

**INDIAN HILLS PARK**  
**801 MERRIL SPRINGS RD**  
**MADISON, WI 53705**

Although every effort has been made in preparing these plans and checking them for accuracy, the contractor and subcontractors must check all details and dimensions of their trade and be responsible for the same.

ITEM	DATE
Drawn by: CCS	3/22/18

PUBLIC WORKS PROJECT #:  
**8164**

SHEET TITLE:  
**INDIAN HILLS PARK-  
 RESTORATION  
 AND MATERIALS**

SHEET NUMBER:  
**2.5**

City of Madison  
 Department of Public Works  
**PARKS DIVISION**  
 City-County Building, Suite 104  
 210 Martin Luther King, Jr. Blvd.  
 Madison, WI 53703

*play*  
**MADISON  
 PARKS**

PROJECT:  
*PARK PAVING  
 2018*

*INDIAN HILLS PARK  
 801 MERRIL SPRINGS RD  
 MADISON, WI 53705*


Although every effort has been made in preparing these plans and checking them for accuracy, the contractor and subcontractors must check all details and dimensions of their trade and be responsible for the same.

ITEM	DATE
Drawn by: CCS	3-22-2018


PUBLIC WORKS PROJECT #:  
**8164**

SHEET TITLE:  
*PLAYGROUND RAMP  
 DETAIL*

SHEET NUMBER:  
**2.6**

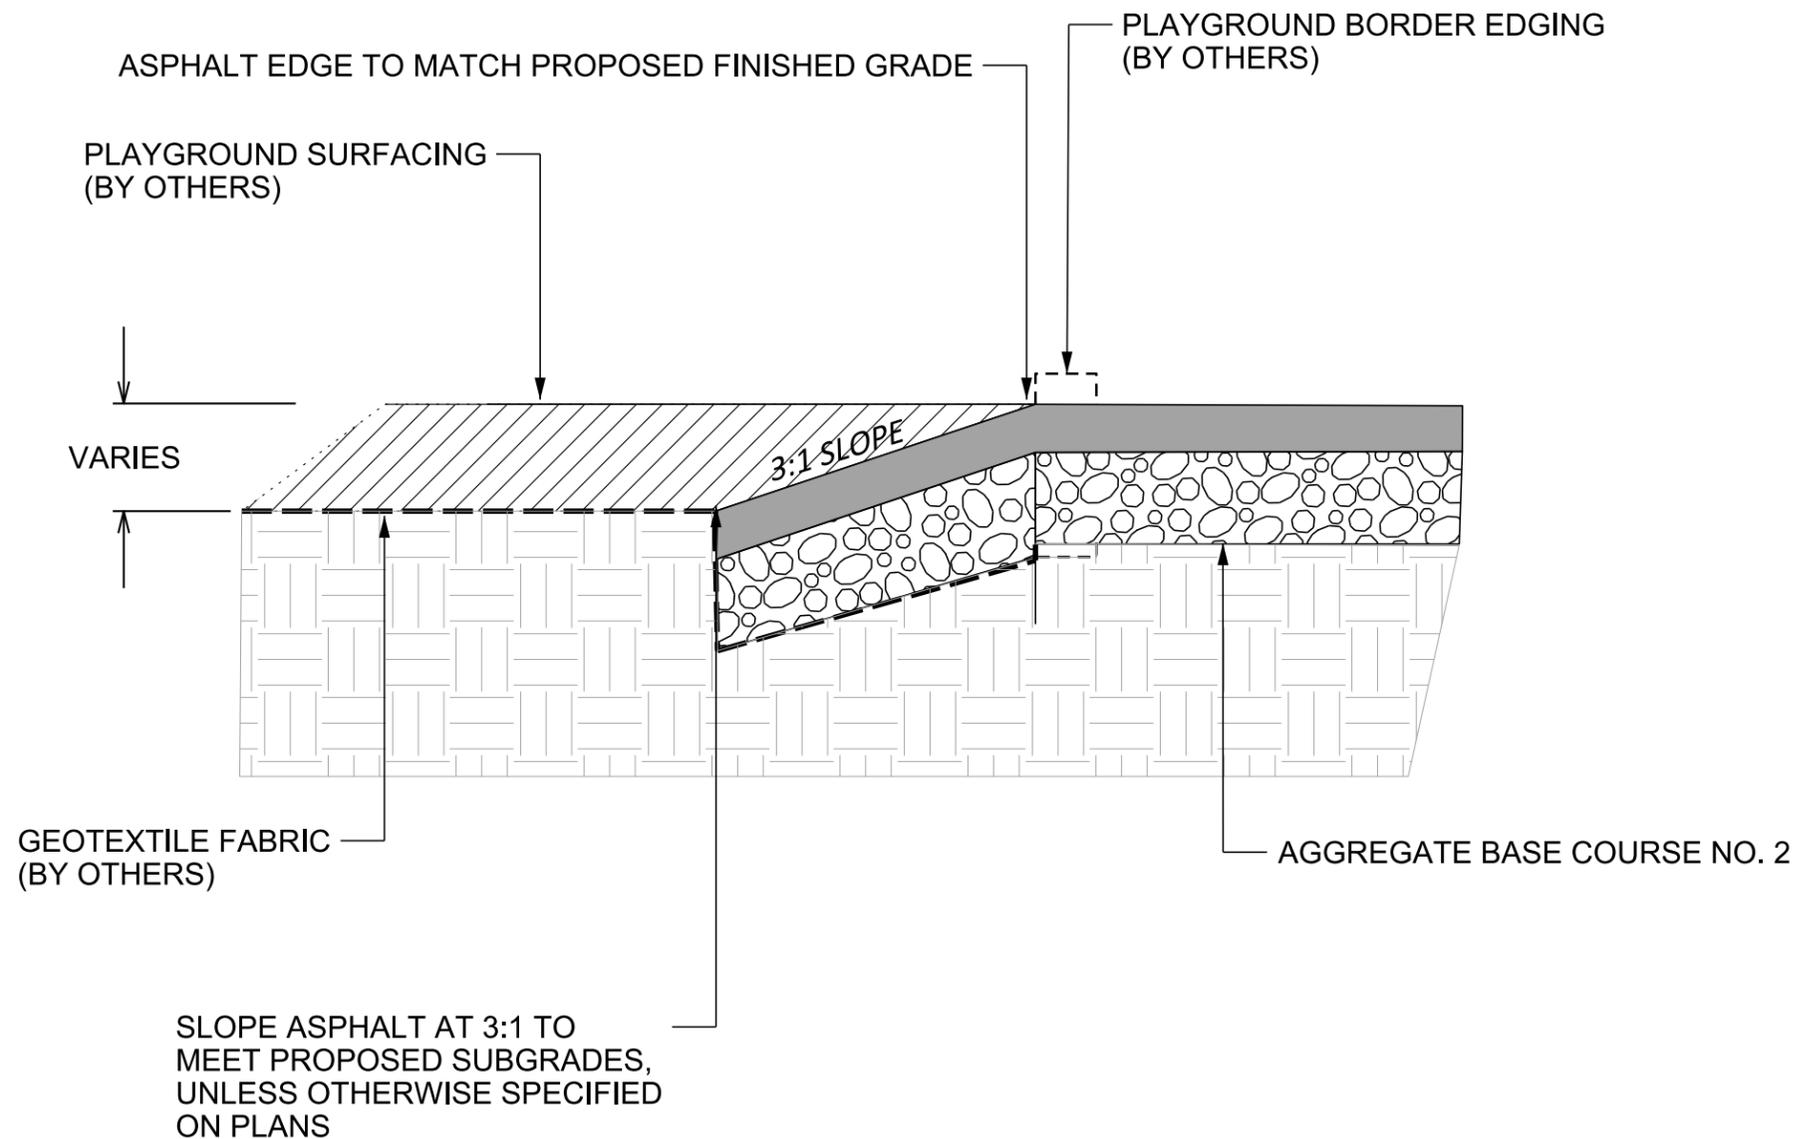


-  CONSTRUCTION FENCE AND EQUIPMENT STAGING BOUNDARY
-  ON STREET EQUIPMENT STAGING AREA
-  DISTURBANCE LIMITS
-  CONSTRUCTION ENTRANCE STONE PAD
-  SILT SOCK
-  PROPOSED CONTOUR (1.0')
-  PROPOSED CONTOUR (0.5')
-  EXISTING CONTOUR (1.0')
-  EXISTING CONTOUR (0.5')

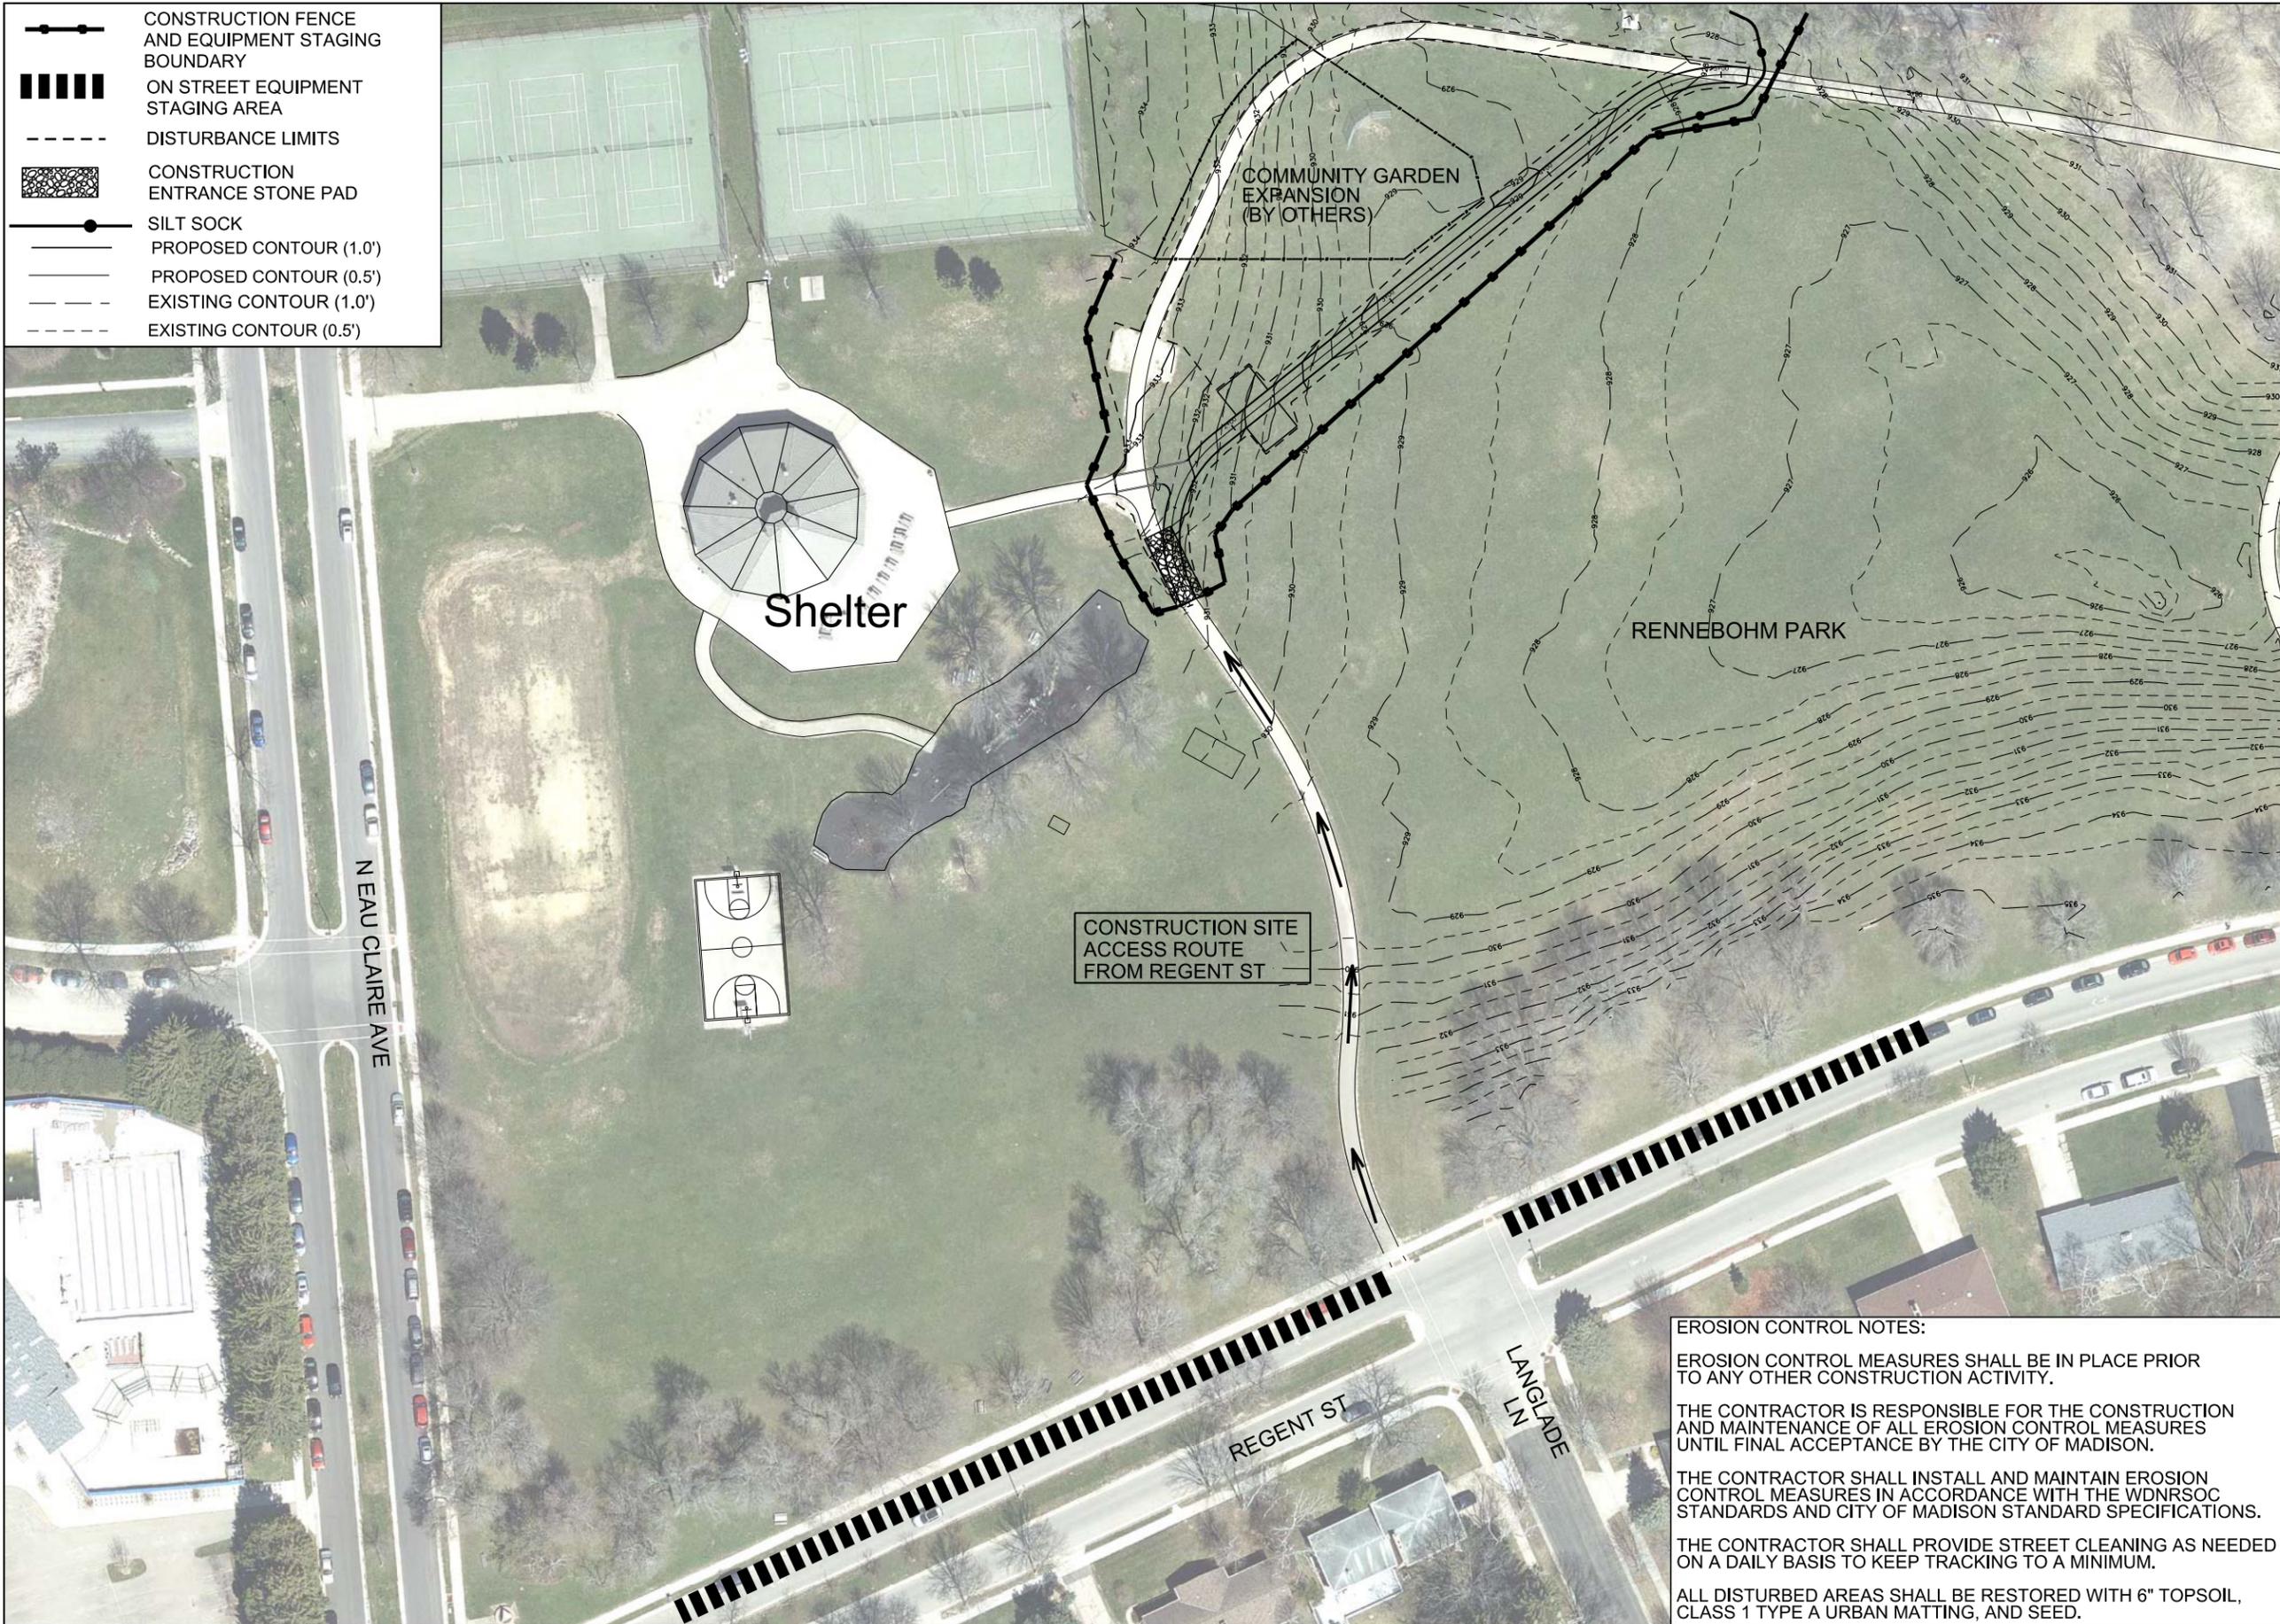

City of Madison  
 Department of Public Works  
**PARKS DIVISION**  
 City-County Building, Suite 104  
 210 Martin Luther King, Jr. Blvd.  
 Madison, WI 53703

*play*  
**MADISON PARKS**

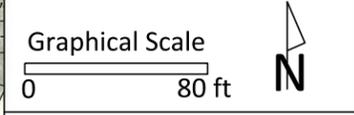

PROJECT:  
**PARK PAVING  
 2018**

**RENNEBOHM PARK  
 215 N EAU CLAIRE ST  
 MADISON, WI 53705**

Although every effort has been made in preparing these plans and checking them for accuracy, the contractor and subcontractors must check all details and dimensions of their trade and be responsible for the same.

ITEM	DATE
Drawn by: CCS	3-22-18


PUBLIC WORKS PROJECT #:  
**8164**

SHEET TITLE:  
**RENNEBOHM PARK-  
 SITE ACCESS AND  
 EROSION CONTROL**

SHEET NUMBER:  
**3.1**


**EROSION CONTROL NOTES:**  
 EROSION CONTROL MEASURES SHALL BE IN PLACE PRIOR TO ANY OTHER CONSTRUCTION ACTIVITY.  
 THE CONTRACTOR IS RESPONSIBLE FOR THE CONSTRUCTION AND MAINTENANCE OF ALL EROSION CONTROL MEASURES UNTIL FINAL ACCEPTANCE BY THE CITY OF MADISON.  
 THE CONTRACTOR SHALL INSTALL AND MAINTAIN EROSION CONTROL MEASURES IN ACCORDANCE WITH THE WDNR SOC STANDARDS AND CITY OF MADISON STANDARD SPECIFICATIONS.  
 THE CONTRACTOR SHALL PROVIDE STREET CLEANING AS NEEDED ON A DAILY BASIS TO KEEP TRACKING TO A MINIMUM.  
 ALL DISTURBED AREAS SHALL BE RESTORED WITH 6" TOPSOIL, CLASS 1 TYPE A URBAN MATTING, AND SEED.



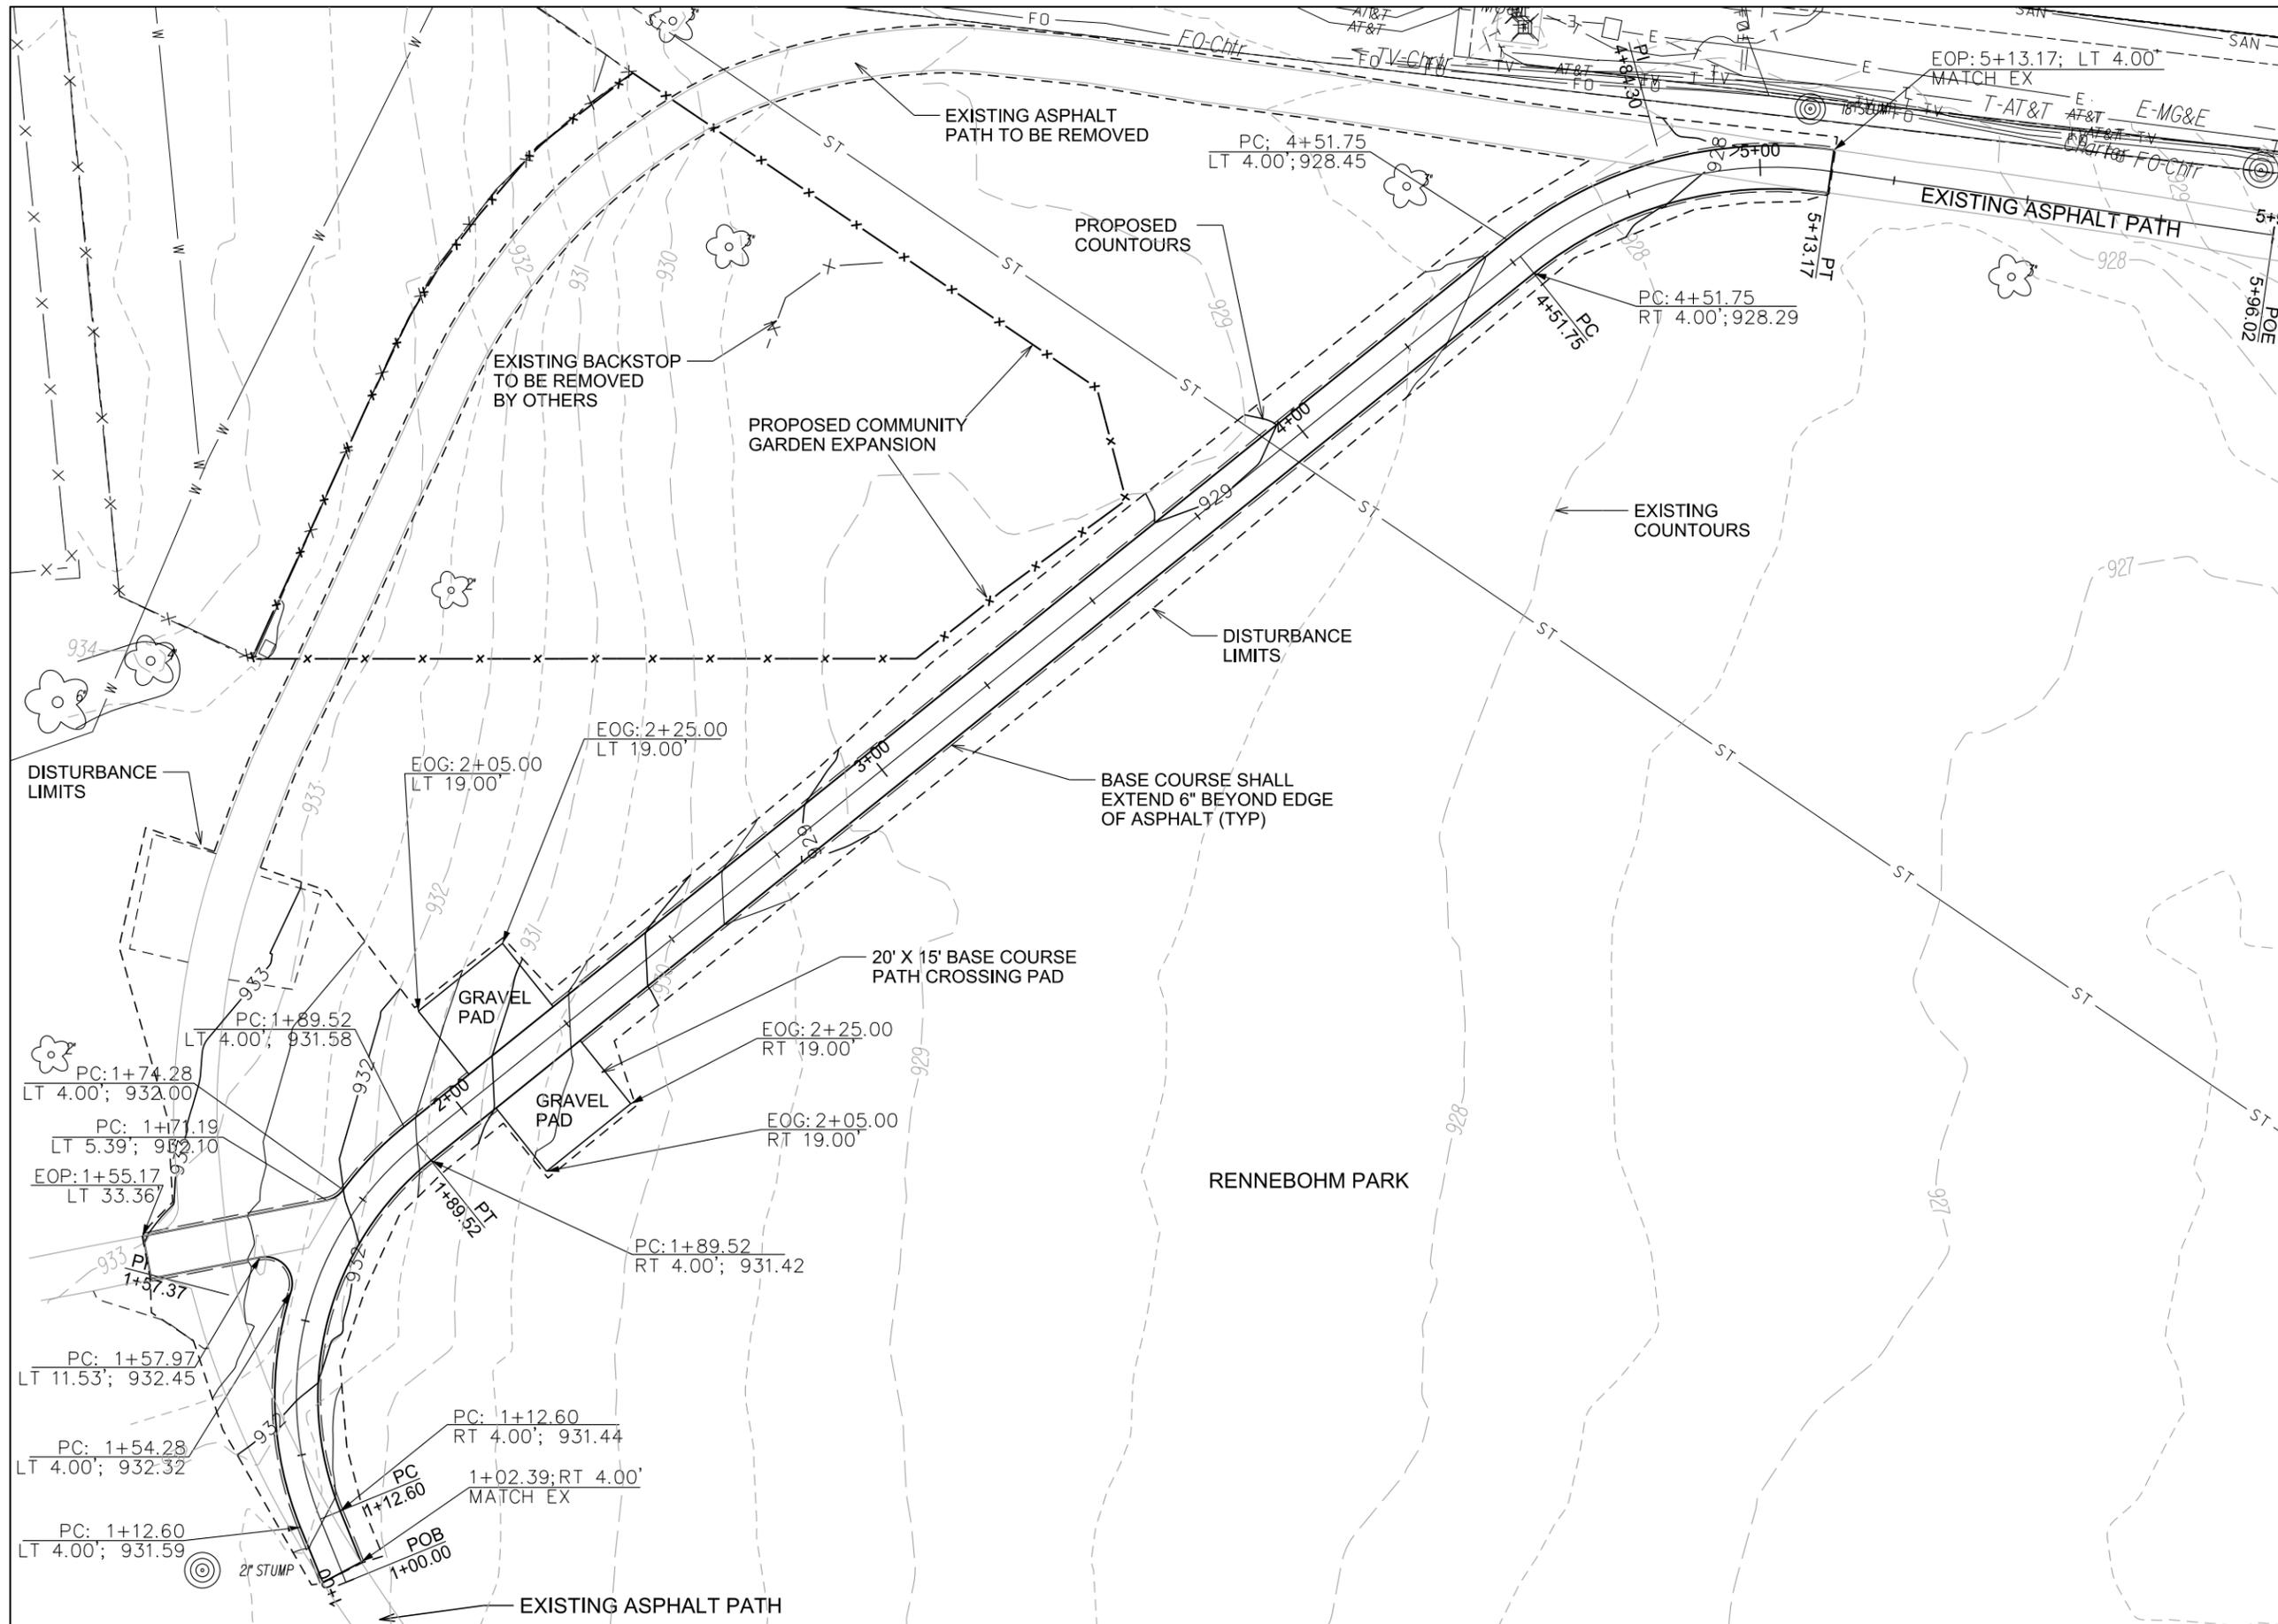

City of Madison  
 Department of Public Works  
**PARKS DIVISION**  
 City-County Building, Suite 104  
 210 Martin Luther King, Jr. Blvd.  
 Madison, WI 53703

*play*  
**MADISON  
 PARKS**

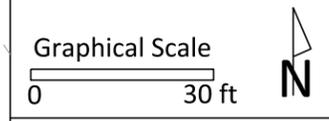

PROJECT:  
**PARK PAVING  
 2018**

**RENNEBOHM PARK  
 115 N EAU CLAIRE AVE  
 MADISON, WI 53705**


Although every effort has been made in preparing these plans and checking them for accuracy, the contractor and subcontractors must check all details and dimensions of their trade and be responsible for the same.

ITEM	DATE
Drawn by:	xx-xx-xxxx
Approved by:	xx-xx-xxxx

PUBLIC WORKS PROJECT #:  
**8164**

SHEET TITLE:  
**RENNEBOHM PARK-  
 GRADING**

SHEET NUMBER:  
**3.3**

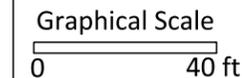

PROJECT:

*PARK PAVING  
 2018*

*RENNEBOHM PARK  
 115 N EAU CLAIRE AVE  
 MADISON, WI 53705*

Although every effort has been made in preparing these plans and checking them for accuracy, the contractor and subcontractors must check all details and dimensions of their trade and be responsible for the same.


ITEM	DATE
Drawn by: CCS	3-22-2018


PUBLIC WORKS PROJECT #:  
**8164**

SHEET TITLE:  
**RENNEBOHM PARK-  
 PROFILE**

SHEET NUMBER:  
**3.4**


**RENNEBOHM PARK PATH PROFILE**

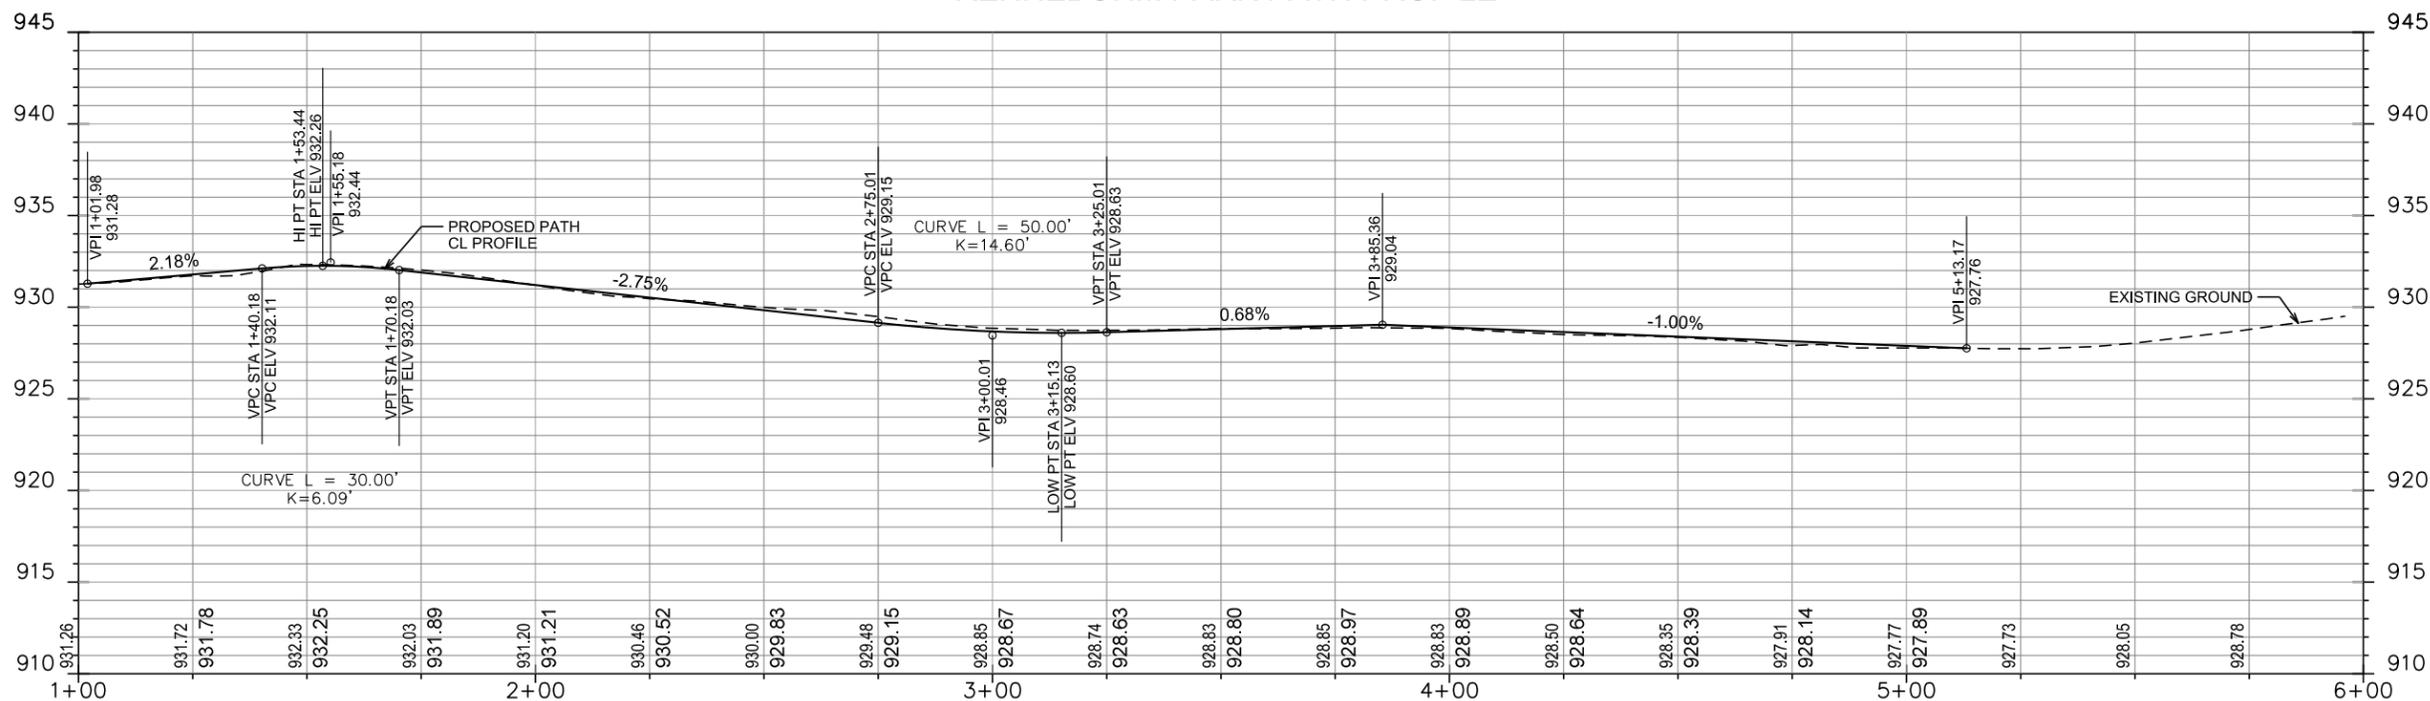

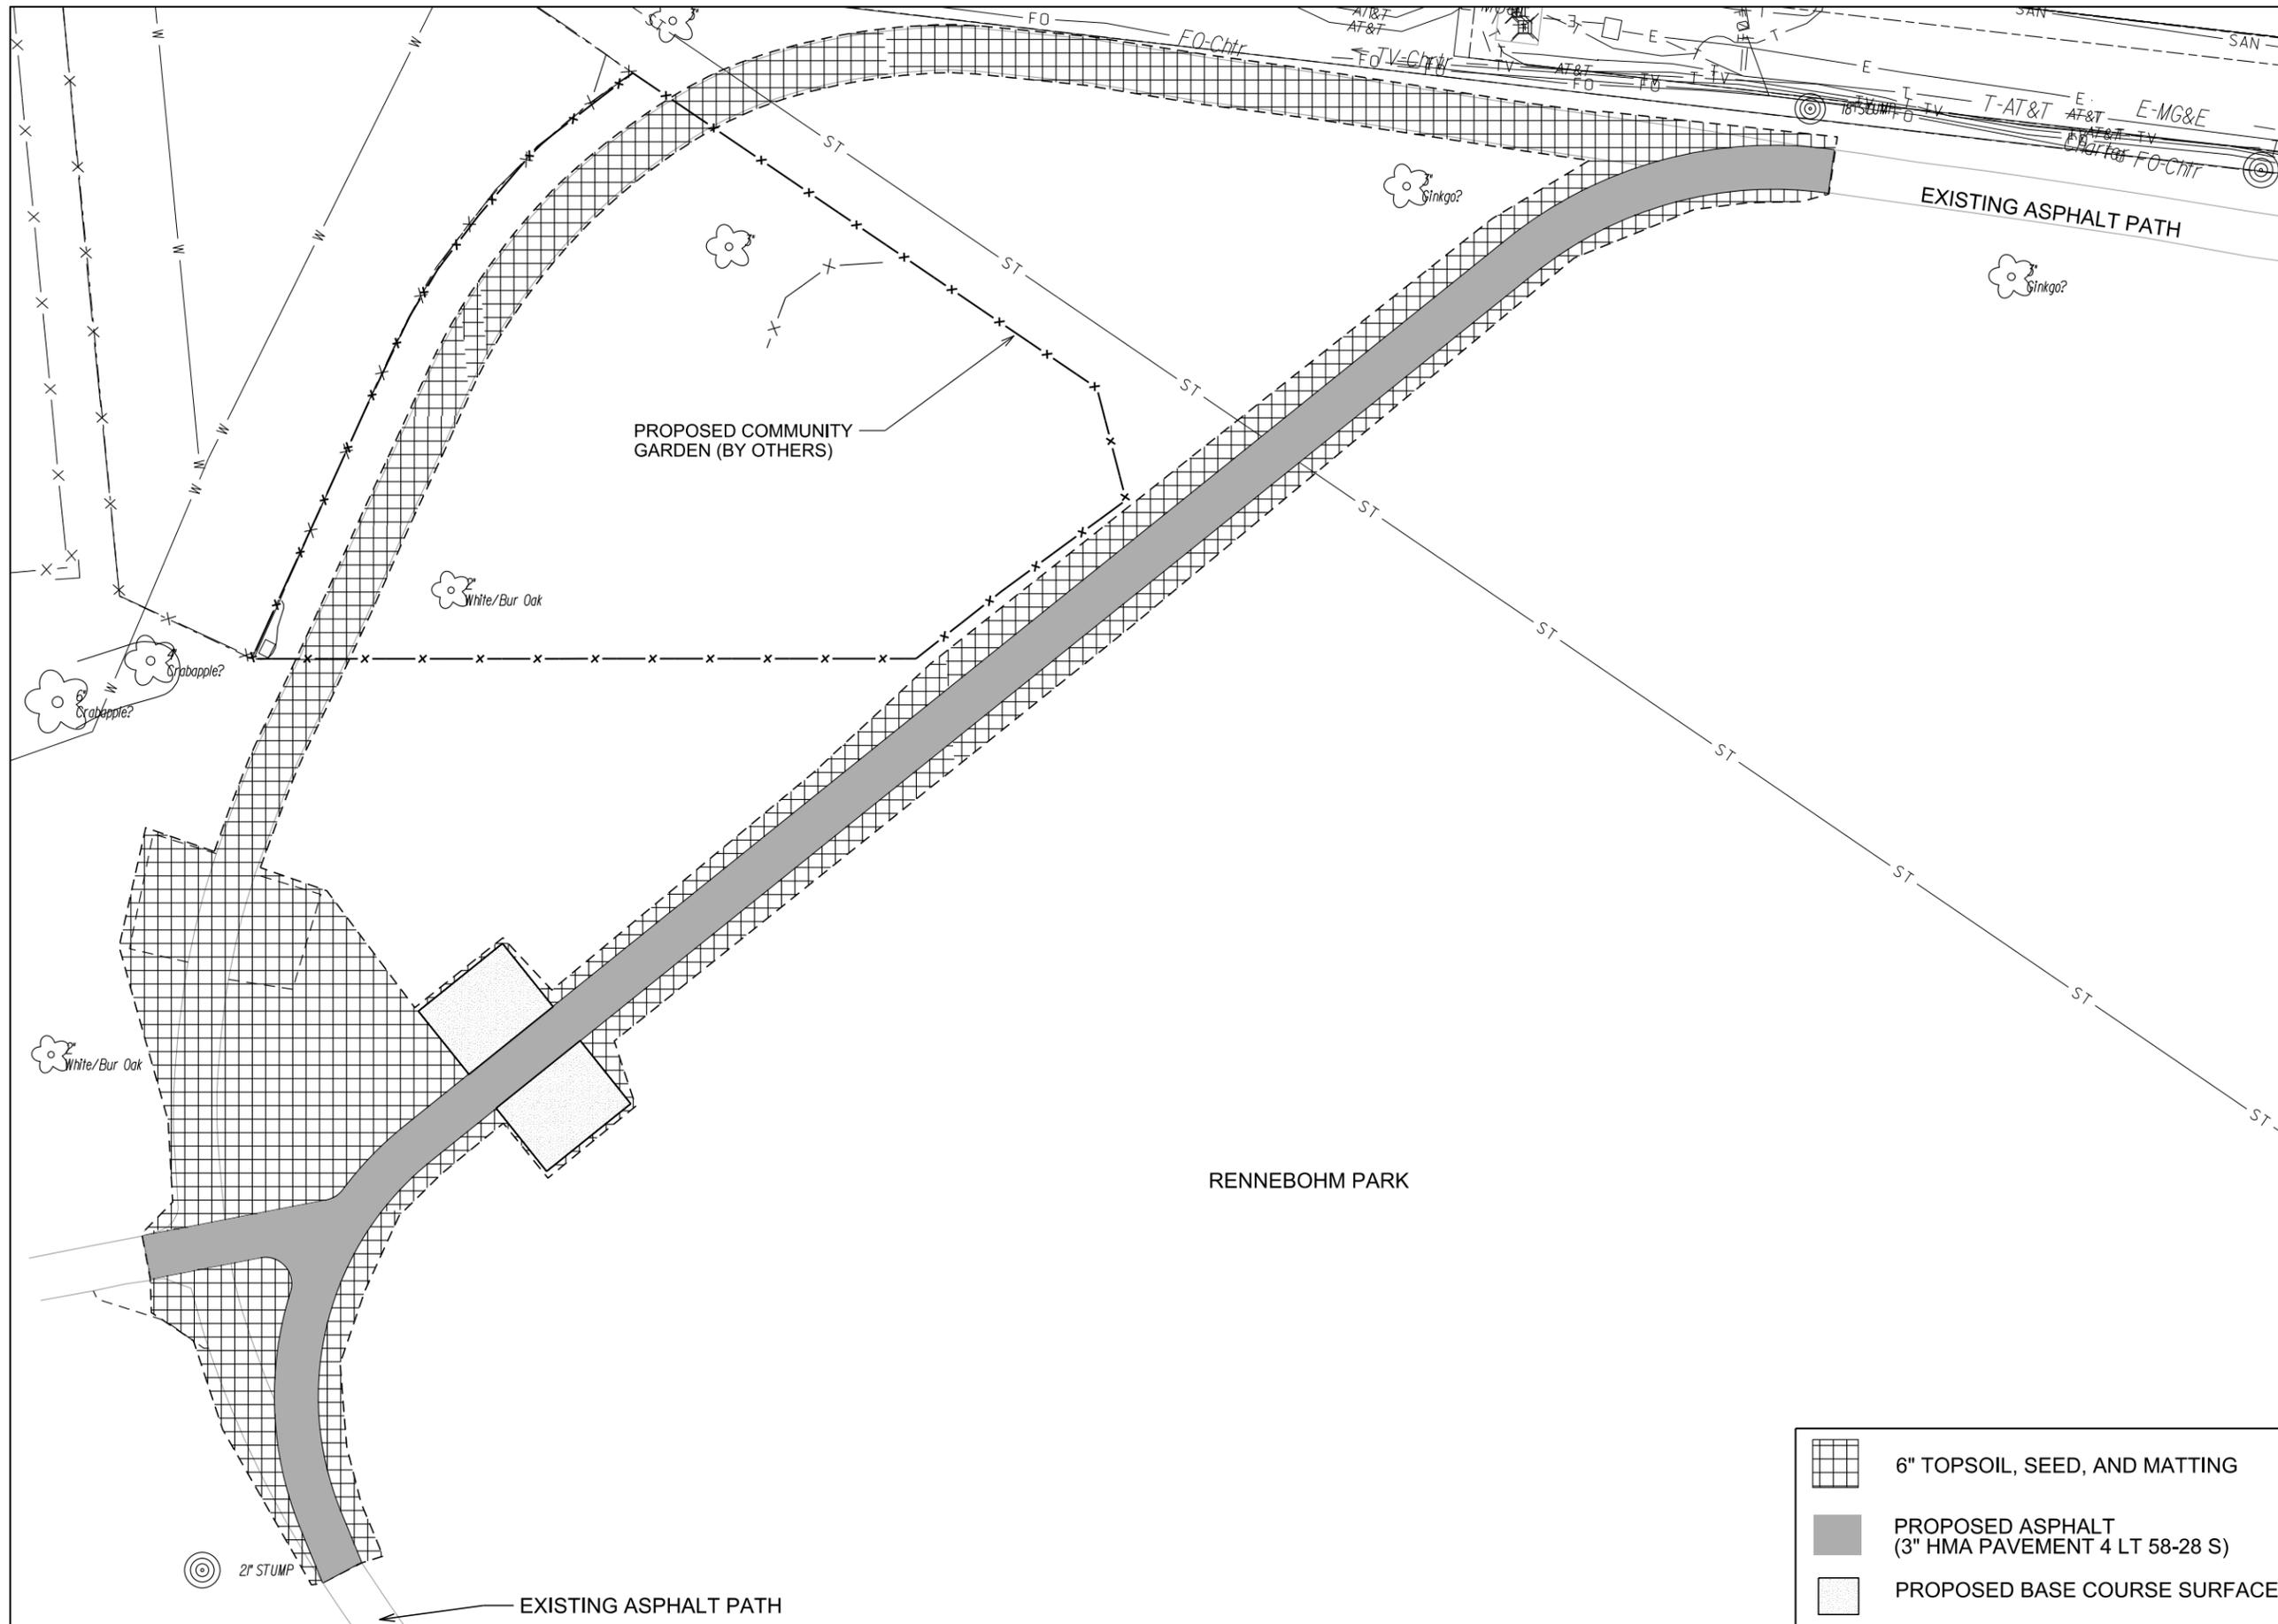

City of Madison  
 Department of Public Works  
**PARKS DIVISION**  
 City-County Building, Suite 104  
 210 Martin Luther King, Jr. Blvd.  
 Madison, WI 53703

*play*  
**MADISON  
 PARKS**

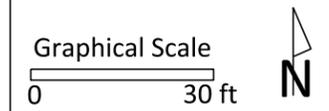

PROJECT:  
**PARK PAVING  
 2018**

**RENNEBOHM PARK  
 115 N EAU CLAIRE AVE  
 MADISON, WI 53705**

Although every effort has been made in preparing these plans and checking them for accuracy, the contractor and subcontractors must check all details and dimensions of their trade and be responsible for the same.

ITEM	DATE
Drawn by: CCS	3-22-18

PUBLIC WORKS PROJECT #:  
**8164**

SHEET TITLE:  
**RENNEBOHM PARK-  
 RESTORATION AND  
 MATERIALS**

SHEET NUMBER:  
**3.5**

-  6" TOPSOIL, SEED, AND MATTING
-  PROPOSED ASPHALT (3" HMA PAVEMENT 4 LT 58-28 S)
-  PROPOSED BASE COURSE SURFACE

PROJECT:

**PARK PAVING  
 2018**


Although every effort has been made in preparing these plans and checking them for accuracy, the contractor and subcontractors must check all details and dimensions of their trade and be responsible for the same.

ITEM DATE  
 Drawn by: CCS 3-22-2018


PUBLIC WORKS PROJECT #:  
**8164**

SHEET TITLE:  
**TYPICAL  
 SECTIONS**


SHEET NUMBER:  
**4.0**

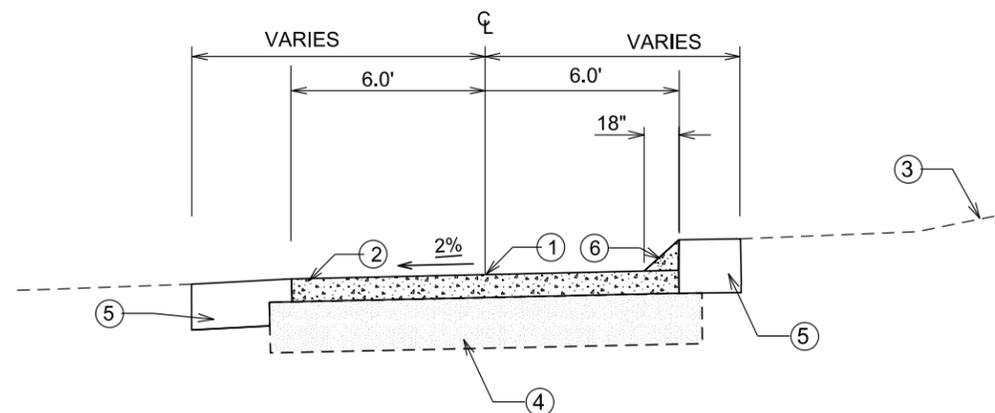


**TYPICAL FINISHED SECTION**  
 2% SLOPE LEFT  
 WITH CARLSON SCREED  
 GARNER PARK SOUTH SITE

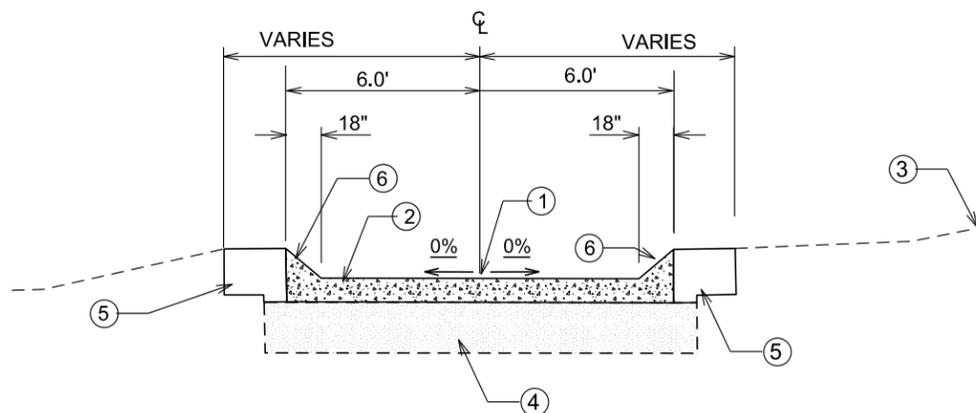


**TYPICAL FINISHED SECTION**  
 2X CARLSON SCREED  
 GARNER PARK NORTH SITE

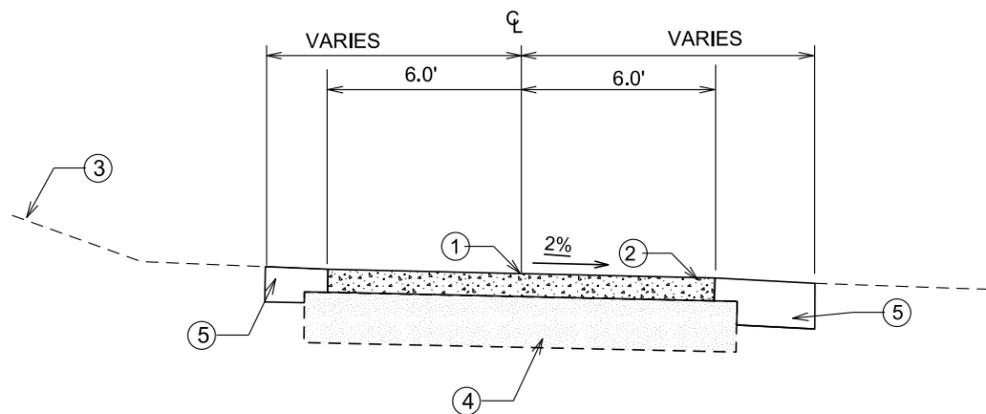

**TYPICAL FINISHED SECTION**  
 2% SLOPE RIGHT  
 WITHOUT CARLSON SCREED  
 GARNER PARK SOUTH SITE

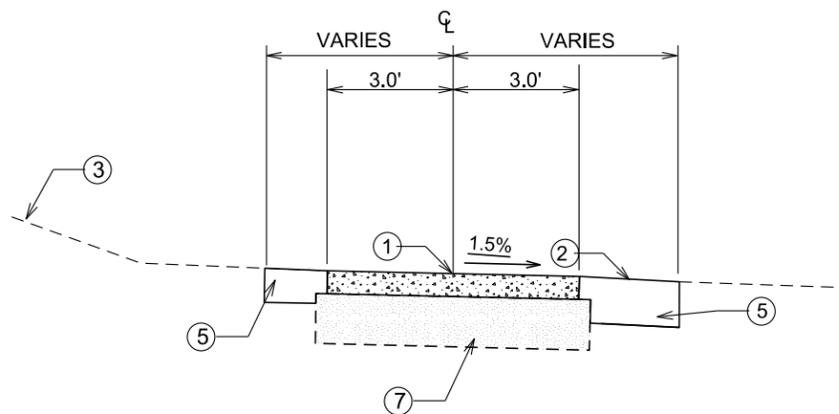

**TYPICAL FINISHED SECTION**  
 6' WIDE  
 PEDESTRIAN PATH  
 GARNER PARK NORTH SITE

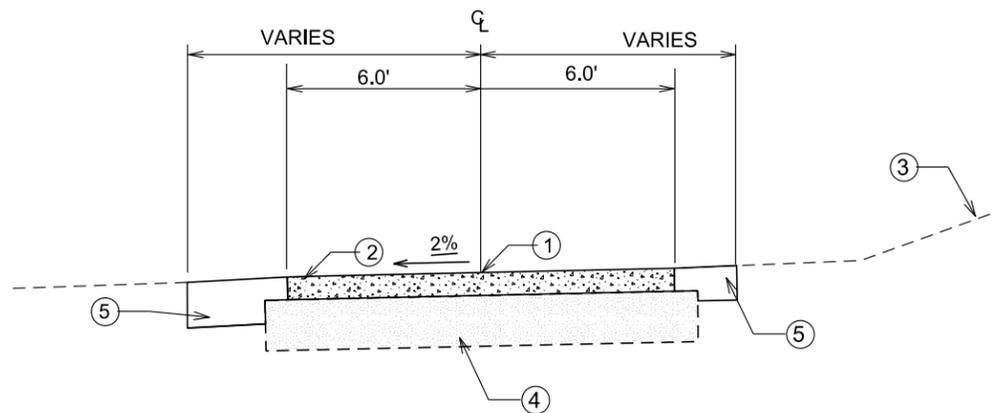

**TYPICAL FINISHED SECTION**  
 2% SLOPE RIGHT  
 WITHOUT CARLSON SCREED  
 GARNER PARK SOUTH SITE

NOTE: CARLSON SCREED RAISED EDGE OF PAVEMENT SHALL BE 4" HIGH AND 18" WIDE AND SHALL BE INCIDENTAL TO ASPHALT PAVEMENT.

- ① POINT REFERRED TO ON PROFILE
- ② 3" HMA 4 LT 58-28 S ASPHALT PAVEMENT
- ③ EXISTING GROUND
- ④ 9" CRUSED AGGREGATE BASE COURSE (EXTEND 1' BEYOND ASPHALT)
- ⑤ 6" TOPSOIL
- ⑥ 18" WIDE X 4" TALL CARLSON SCREED EDGE OF PAVEMENT
- ⑦ 9" CRUSED AGGREGATE BASE COURSE (EXTEND 6" BEYOND ASPHALT)

PROJECT:

*PARK PAVING  
 2018*



Although every effort has been made in preparing these plans and checking them for accuracy, the contractor and subcontractors must check all details and dimensions of their trade and be responsible for the same.

ITEM	DATE
Drawn by: CCS	3-22-2018

PUBLIC WORKS PROJECT #:  
**8164**

SHEET TITLE:  
*TYPICAL  
 SECTIONS*

SHEET NUMBER:  
**4.1**

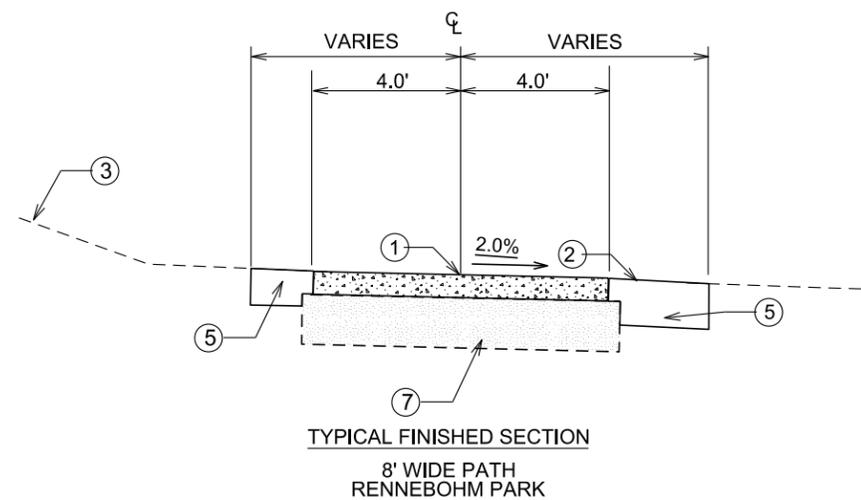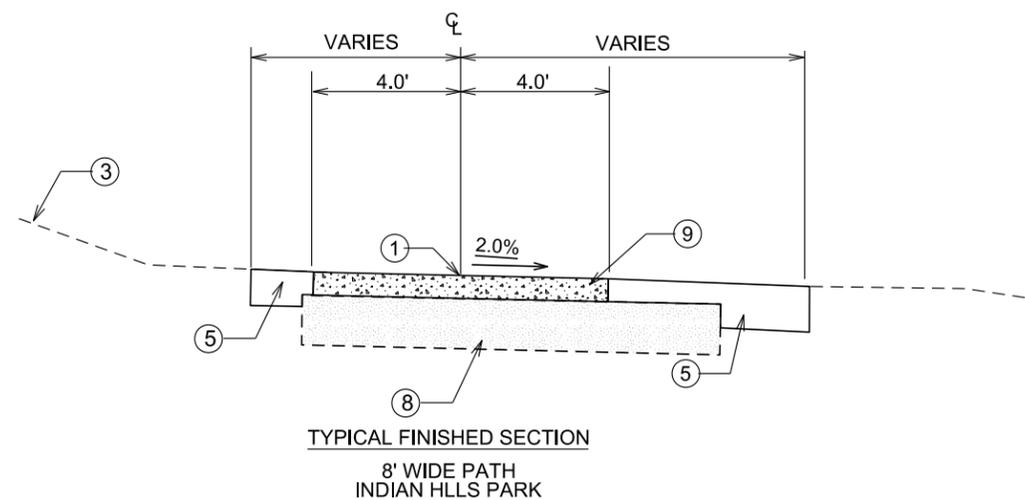

- ① POINT REFERRED TO ON PROFILE
- ② 3" HMA 4 LT 58-28 S ASPHALT PAVEMENT
- ③ EXISTING GROUND
- ④ 9" CRUSED AGGREGATE BASE COURSE (EXTEND 1' BEYOND ASPHALT)
- ⑤ 6" TOPSOIL
- ⑥ 18" WIDE X 4" TALL CARLSON SCREED EDGE OF PAVEMENT
- ⑦ 9" CRUSED AGGREGATE BASE COURSE (EXTEND 6" BEYOND ASPHALT)
- ⑧ 10" CRUSED AGGREGATE BASE COURSE (EXTEND BEYOND ASPHALT PER GRADING PLAN)
- ⑨ 3.5" HMA 4 LT 58-28 S ASPHALT PAVEMENT