



Department of Public Works
Engineering Division
James M. Wolfe, P.E., City Engineer

City-County Building, Room 115
210 Martin Luther King, Jr. Boulevard
Madison, Wisconsin 53703
Phone: (608) 266-4751
Fax: (608) 264-9275
engineering@cityofmadison.com
www.cityofmadison.com/engineering

Assistant City Engineer

Bryan Cooper, AIA
Gregory T. Fries, P.E.
Chris Petykowski, P.E.

Deputy Division Manager

Kathleen M. Cryan

Principal Engineer 2

John S. Fahrney, P.E.
Janet Schmidt, P.E.

Principal Engineer 1

Mark D. Moder, P.E.
Andrew J. Zwieg, P.E.

Financial Manager

Steven B. Danner-Rivers


NOTICE OF PLAN REVISION
PLAN REVISION NO. 7
CONTRACT NO. 8716
EAST-WEST BUS RAPID TRANSIT IMPROVEMENT

December 4, 2023


Enclosed is Plan Revision 7 which includes plan sheets. These modifications include:

- Piles at University Bay (near University Avenue Box Culvert)

Sincerely,

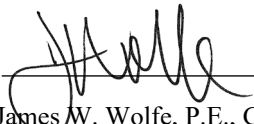

James W. Wolfe, P.E., City Engineer

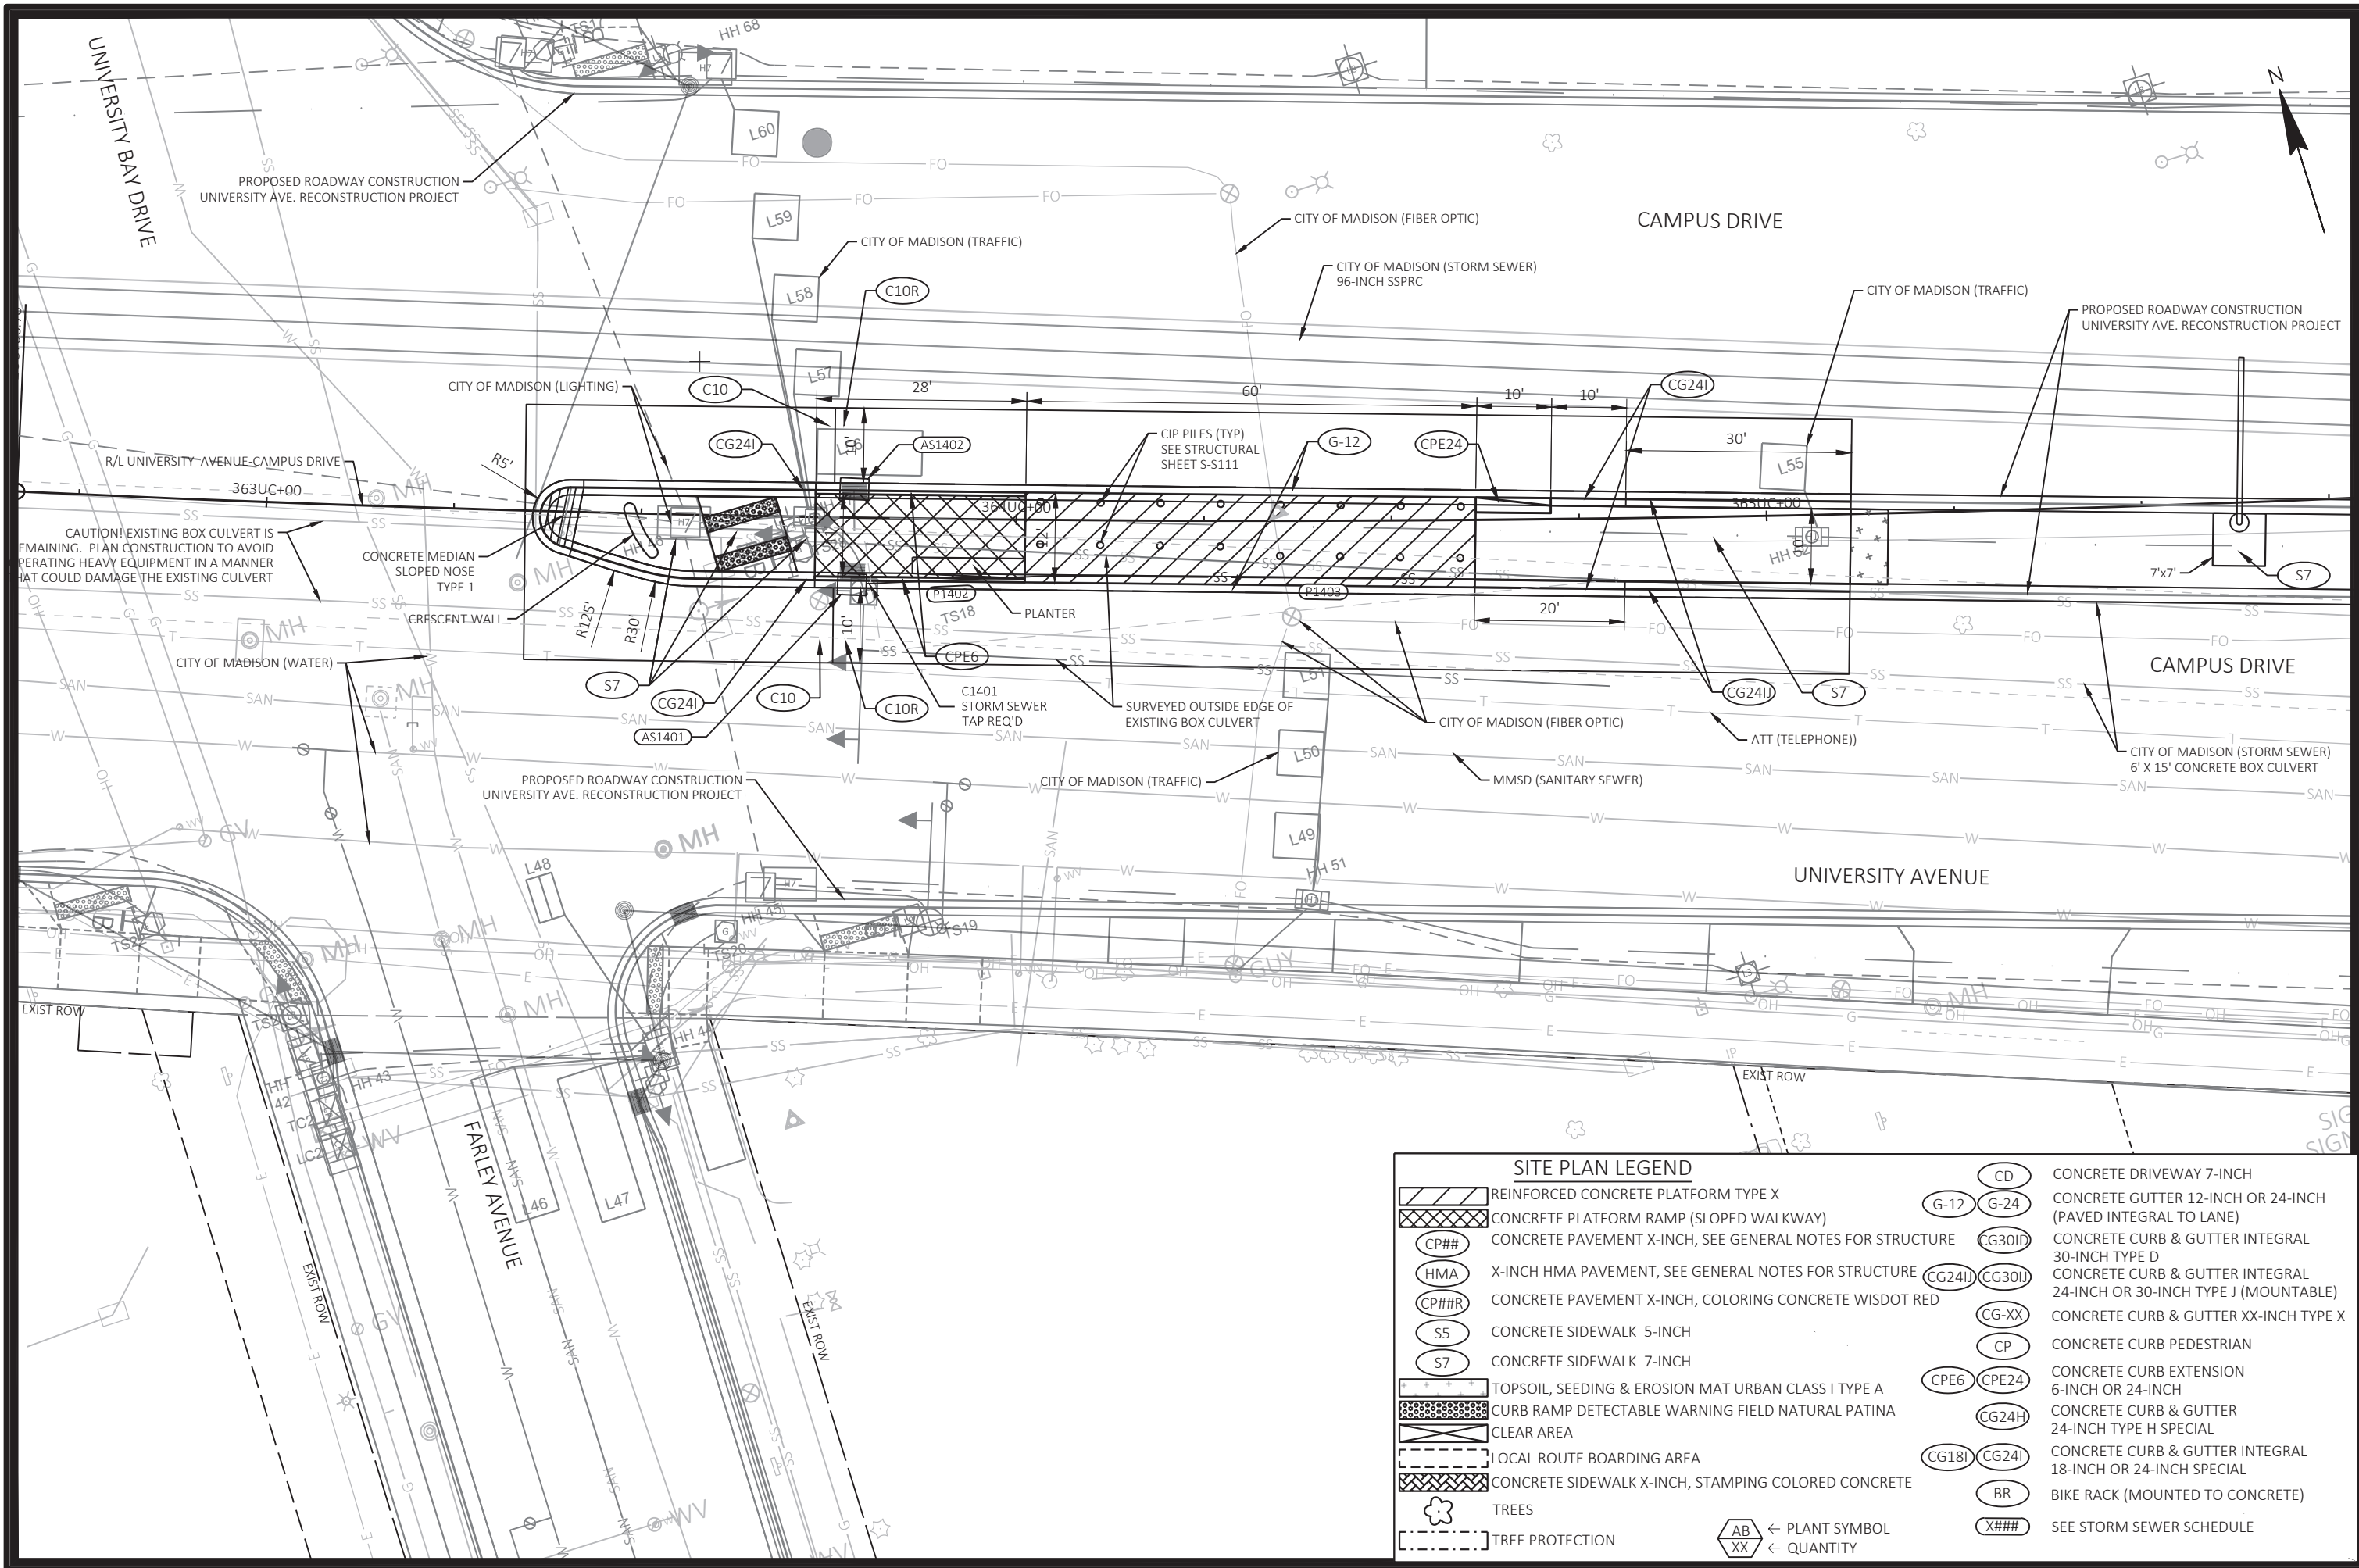


CAUTION! EXISTING BOX CULVERT IS REMAINING. PLAN CONSTRUCTION TO AVOID OPERATING HEAVY EQUIPMENT IN A MANNER THAT COULD DAMAGE THE EXISTING CULVERT

SITE PLAN LEGEND	
	REINFORCED CONCRETE PLATFORM TYPE X
	CONCRETE PLATFORM RAMP (SLOPED WALKWAY)
	CONCRETE PAVEMENT X-INCH, SEE GENERAL NOTES FOR STRUCTURE
	X-INCH HMA PAVEMENT, SEE GENERAL NOTES FOR STRUCTURE
	CONCRETE PAVEMENT X-INCH, COLORING CONCRETE WISDOT RED
	CONCRETE SIDEWALK 5-INCH
	CONCRETE SIDEWALK 7-INCH
	TOPSOIL, SEEDING & EROSION MAT URBAN CLASS I TYPE A
	CURB RAMP DETECTABLE WARNING FIELD NATURAL PATINA
	CLEAR AREA
	LOCAL ROUTE BOARDING AREA
	CONCRETE SIDEWALK X-INCH, STAMPING COLORED CONCRETE
	TREES
	TREE PROTECTION
	← PLANT SYMBOL
	← QUANTITY
	CONCRETE DRIVEWAY 7-INCH
	CONCRETE GUTTER 12-INCH OR 24-INCH (PAVED INTEGRAL TO LANE)
	CONCRETE CURB & GUTTER INTEGRAL 30-INCH TYPE D
	CONCRETE CURB & GUTTER INTEGRAL 24-INCH OR 30-INCH TYPE J (MOUNTABLE)
	CONCRETE CURB & GUTTER XX-INCH TYPE X
	CONCRETE CURB PEDESTRIAN
	CONCRETE CURB EXTENSION 6-INCH OR 24-INCH
	CONCRETE CURB & GUTTER 24-INCH TYPE H SPECIAL
	CONCRETE CURB & GUTTER INTEGRAL 18-INCH OR 24-INCH SPECIAL
	BIKE RACK (MOUNTED TO CONCRETE)
	SEE STORM SEWER SCHEDULE

PLAN REVISION 7	ADT	11/14/23
PLAN REVISION 5	VTC	08/15/23
ADDENDUM 1	MEM	11/15/23
REVISION	DATE	BY
MARK	DATE	BY
Designed By: AECOM/Date: 2023-11-14		
60631225P		
Scale: 1 IN=20 FT		


60631225P
 CITY OF MADISON, DANE COUNTY, WI
 CONTRACT NO: 60631225C
 SITE PLAN: UNIVERSITY AVENUE AT UNIVERSITY BAY DRIVE
 BUS RAPID TRANSIT
 CITY OF MADISON
 60631225P
 P-16W

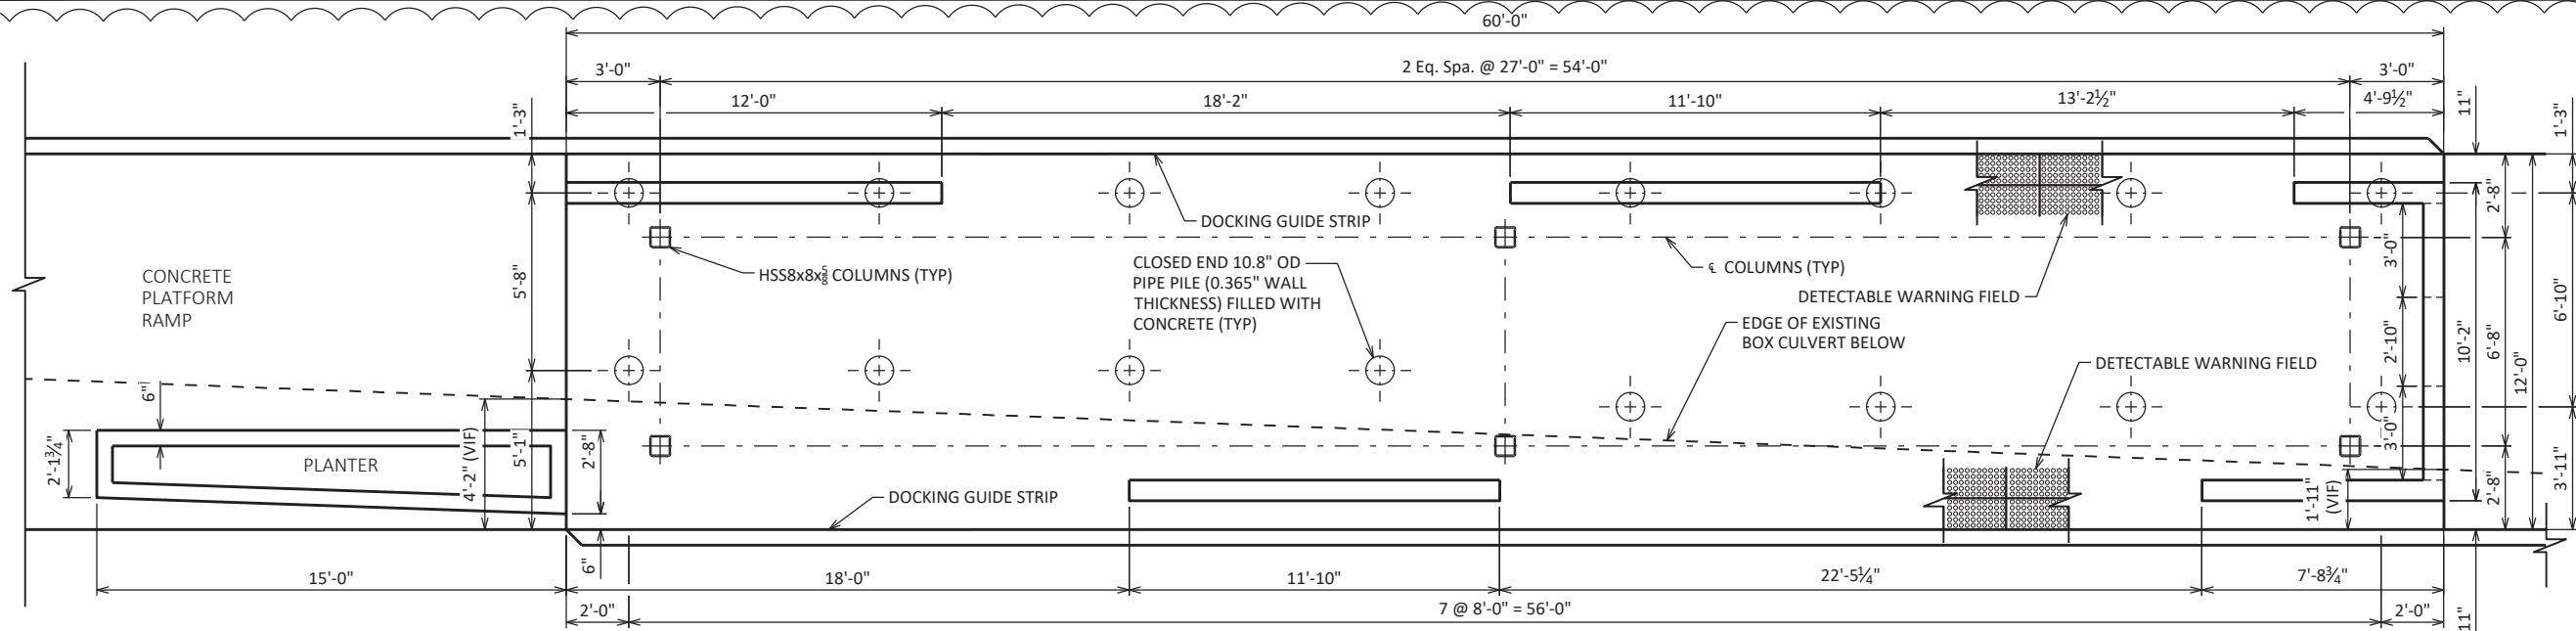

SHELTER TYPE B1 FOUNDATION PLAN AT UNIVERSITY BAY DRIVE ONLY
 1" = 6'

NOTE: FOR ADDITIONAL INFORMATION ON SHELTER B1 FOUNDATION PLAN SEE SHEET S-S107

NOTES:
 REFER TO SECTION 550 OF THE STANDARD SPECIFICATIONS FOR PILE REQUIREMENTS.
 BAR STEEL REINFORCEMENT WELDED TO PILING SHALL CONFORM TO ASTM A706, GRADE 60.
 FIELD WELDING SHALL CONFORM TO SECTION 550 OF THE STANDARD SPECIFICATIONS.
 REINFORCEMENT, WELDING AND SPLICES SHALL BE INCIDENTAL TO BID ITEM "PILING CIP CONCRETE".
 CONTACT ENGINEER IF UNDERGROUND UTILITIES WILL INTERFERE WITH PILE PLACEMENT.

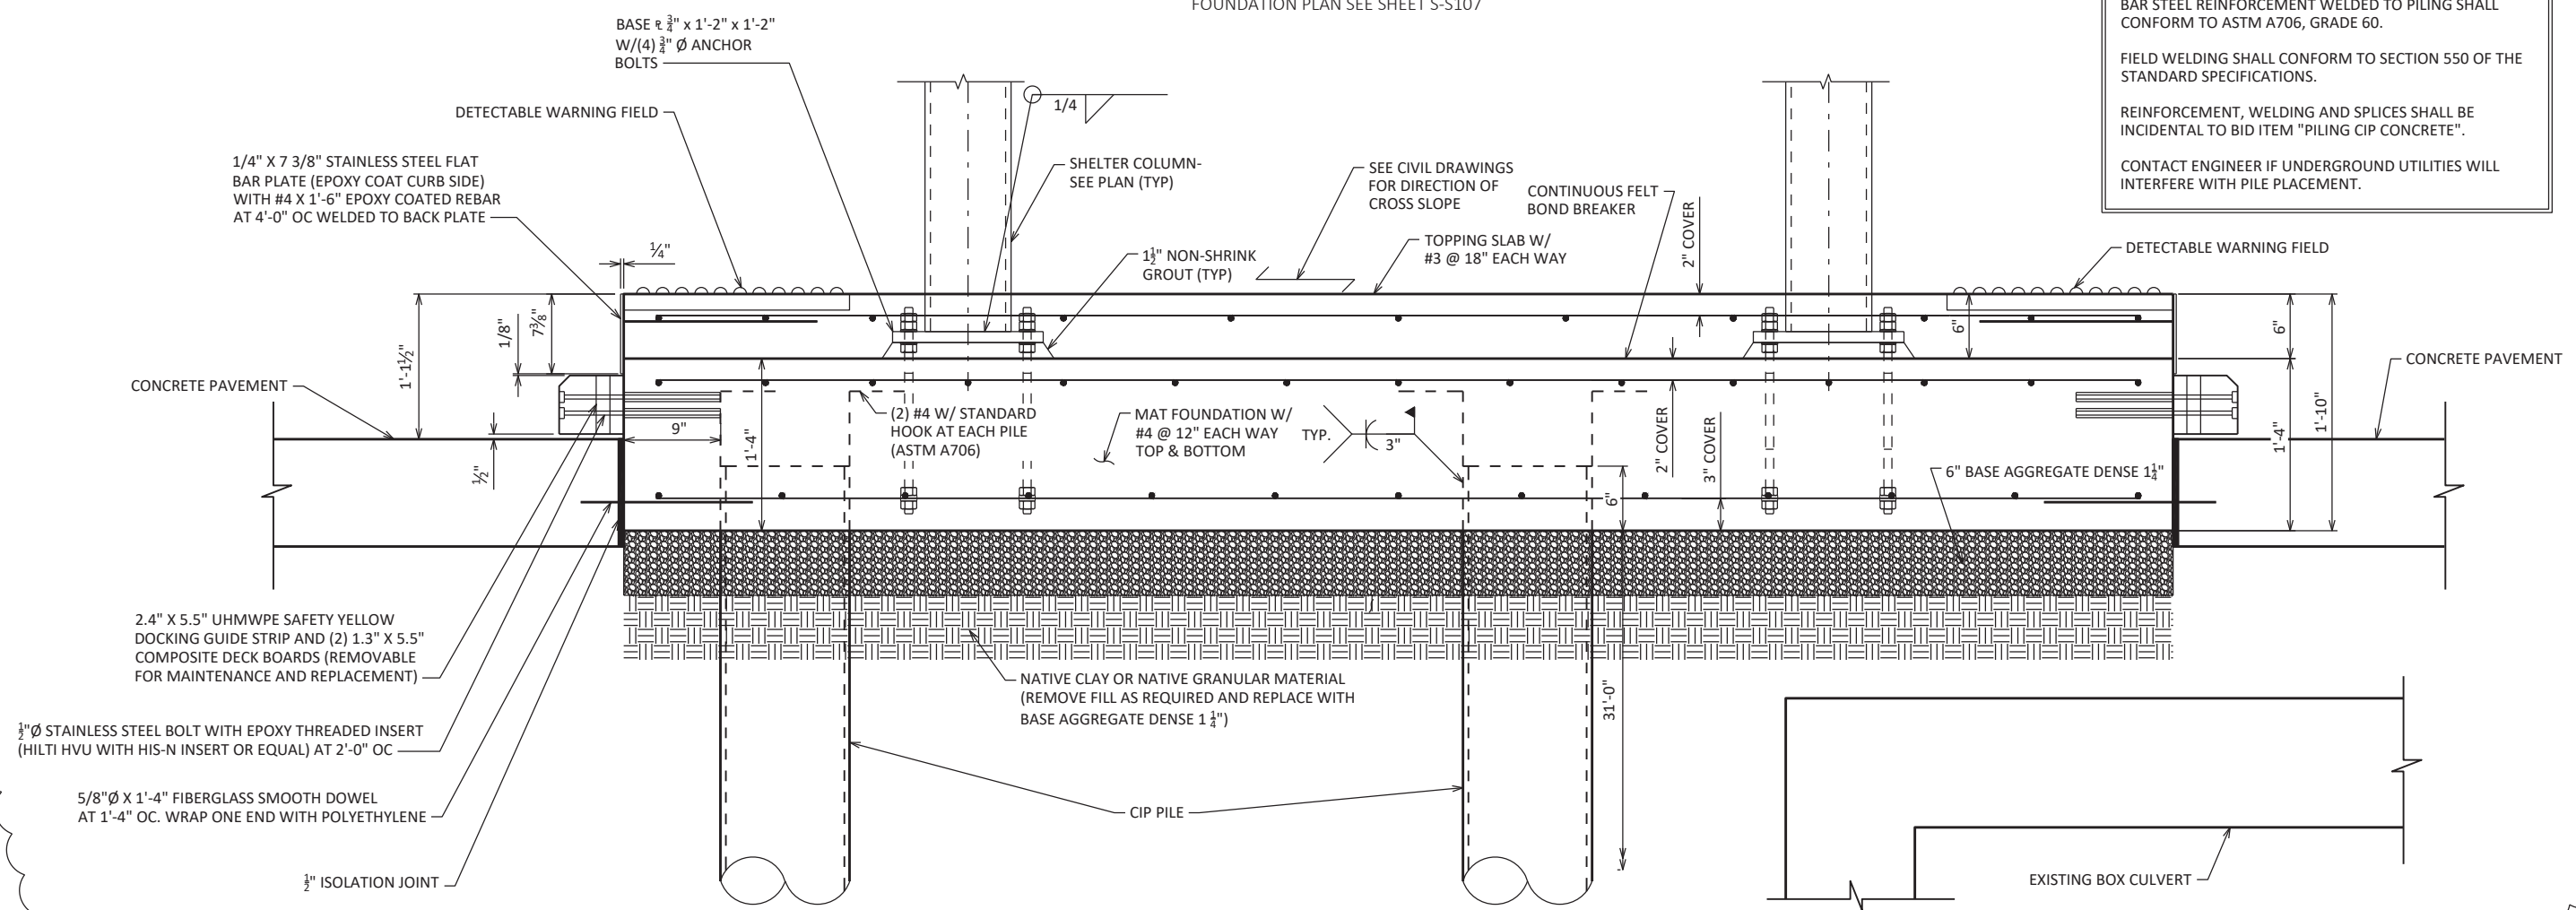

SHELTER TYPE B1 FOUNDATION SECTION AT UNIVERSITY BAY DRIVE ONLY
 3/4" = 1'-0"

NOTE: FOR ADDITIONAL INFORMATION ON SHELTER B1 FOUNDATION SECTION SEE SHEET S-S107

NEW SHEET ADDED

11/14/23	DAA	DATE	BY
1	PLAN REVISION 7	REVISION	
	MARK		
			60631225P

60631225P
 CITY OF MADISON, DANE COUNTY, WI
 CONTRACT NO: 60631225C

BUS RAPID TRANSIT
 CITY OF MADISON



60631225P
 S-S111