



Madison, Wisconsin

INDEX OF SHEETS

SHEET NO.	D1	DETAILS
SHEET NO.	EC1	EROSION CONTROL
SHEET NO.	P1-P2	PLAN & PROFILE
SHEET NO.	X1-X4	CROSS SECTIONS
SHEET NO.	MN1	MAINTENANCE PLAN

CITY OF MADISON
CITY ENGINEERING DIVISION
DEPARTMENT OF PUBLIC WORKS
PLAN OF PROPOSED IMPROVEMENT

BARTILLON SIDEWALK

PROJECT
LOCATION

CITY PROJECT NO. 14890
CONTRACT NO. 8757

CONVENTIONAL SIGNS
FIELD VERIFY ALL UTILITY LOCATIONS

GAS
STORM SEWER
SANITARY SEWER
WATER
BURIED ELECTRIC
OVERHEAD ELECTRIC
POWER POLE
ADA COMPLIANT RAMP W/
DETECTABLE WARNING FIELD
COMBUSTIBLE FLUIDS

— G —
— ST —
— SAN —
— W —
— E —
— OH —

BARTILLON HOMELESS SHELTER
PROJECT: 13346
CONTRACT: 9358

PUBLIC IMPROVEMENT PROJECT
APPROVED

DECEMBER 18, 2024

BY THE COMMON COUNCIL
OF MADISON, WISCONSIN

PUBLIC IMPROVEMENT DESIGN
APPROVED BY:

Mar 13, 2025

City Engineer

Date

SIDEWALK
DESIGNED BY:


Mar 13, 2025

NOTES:

SIDEWALK RAMPS AND CURB THRU SIDEWALK RAPMS SHALL
HAVE A MAXIMUM SLOPE OF 1" PER 12", SIDEWALK AND CURB
RAMPS SHALL BE CONSTRUCTED WITH A SIDE SLOPE OF 1.50%.
SIDEWALK SHALL HAVE A MINIMUM LONGITUDINAL SLOPE OF
0.50% AND A MAXIMUM LONGITUDINAL SLOPE OF 5.00% EXCEPT
WHERE STREET GRADES EXCEED 5.00%.

FILE NAME: M:\DESIGN\Projects\14890\CAD\Streets\14890EN-TitleSheet.dwg

DATE: 3/11/2025 11:39 AM

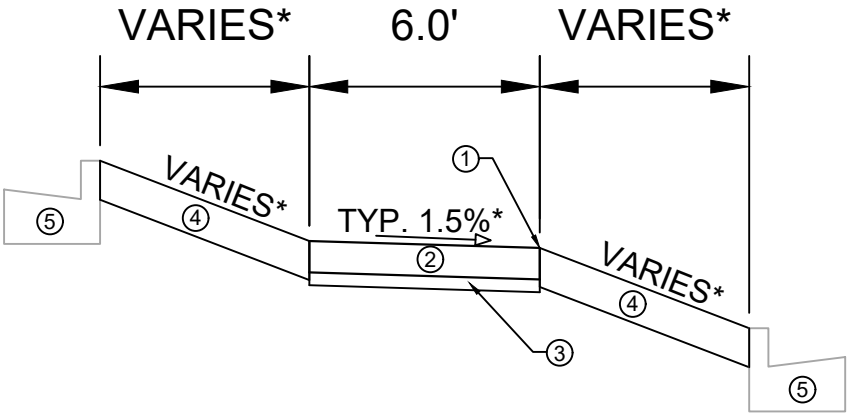

TYPICAL SECTION
BARTILLON SIDEWALK

NOTES:

* SEE PLAN AND CROSS SECTIONS FOR DETAILS AND DIMENSIONS

- ① POINT REFERRED TO ON PROFILE
- ② 5" CONCRETE SIDEWALK
- ③ 2" SELECT FILL (PAID IN 5" CONCRETE SIDEWALK ITEM)
- ④ 6" TOPSOIL, SEED AND EROSION MATTING
- ⑤ EXISTING CURB

STRUCTURE ADJUSTMENTS							
STRUCTURE	STATION	OFFSET	UTILITY	OWNER	EX. TOC	PROP	ADJUST
ADJ-1	50+60.20	LT-15.80	FIBER OPTIC	WisDOT	867.29	867.48	0.19
ADJ-2	51+72.78	LT-11.05	SANITARY SEWER	CITY ENGINEERING	866.68	866.96	0.28
ADJ-3	52+38.29	RT-1.46	FIBER OPTIC	WINDSTREAM	865.91	866.29	0.38
ADJ-4	52+52.74	RT-3.53	STORM SEWER	CITY ENGINEERING	865.60	866.01	0.41
ADJ-5	53+61.07	LT-9.40	FIBER OPTIC	WisDOT	865.94	865.97	0.03
ADJ-6	54+80.28	LT-9.12	FIBER OPTIC	WisDOT	865.38	865.27	-0.11
ADJ-7	55+19.81	LT-0.62	SANITARY SEWER	CITY ENGINEERING	864.73	864.90	0.17
ADJ-8	56+73.01	LT-2.99	STORM SEWER	CITY ENGINEERING	863.94	863.80	-0.14
ADJ-9	56+80.54	LT-13.32	FIBER OPTIC	WisDOT	864.54	864.18	-0.36
ADJ-10	57+12.84	LT-1.34	SANITARY SEWER	CITY ENGINEERING	864.01	863.83	-0.18
ADJ-11	57+44.62	LT-3.59	FIBER OPTIC	WisDOT	863.80	863.71	-0.09
ADJ-12	58+69.35	LT-13.37	SANITARY SEWER	CITY ENGINEERING	863.38	863.27	-0.11

ADJUSTMENT BY WINDSTREAM -
CITY CONTRACTOR NOT PAID

14890

MADISON, WI

8757

CONTRACT NO:

14890

D-1

DETAILS

BARTILLON SIDEWALK

M:\DESIGN\Projects\14890\CAD\Streets\14890EN-Details_BidSet.dwg

14890

D-1

MARK

REVISION

DATE


BY

14890


12/3/2024 12:00 PM

Scale:

D-1

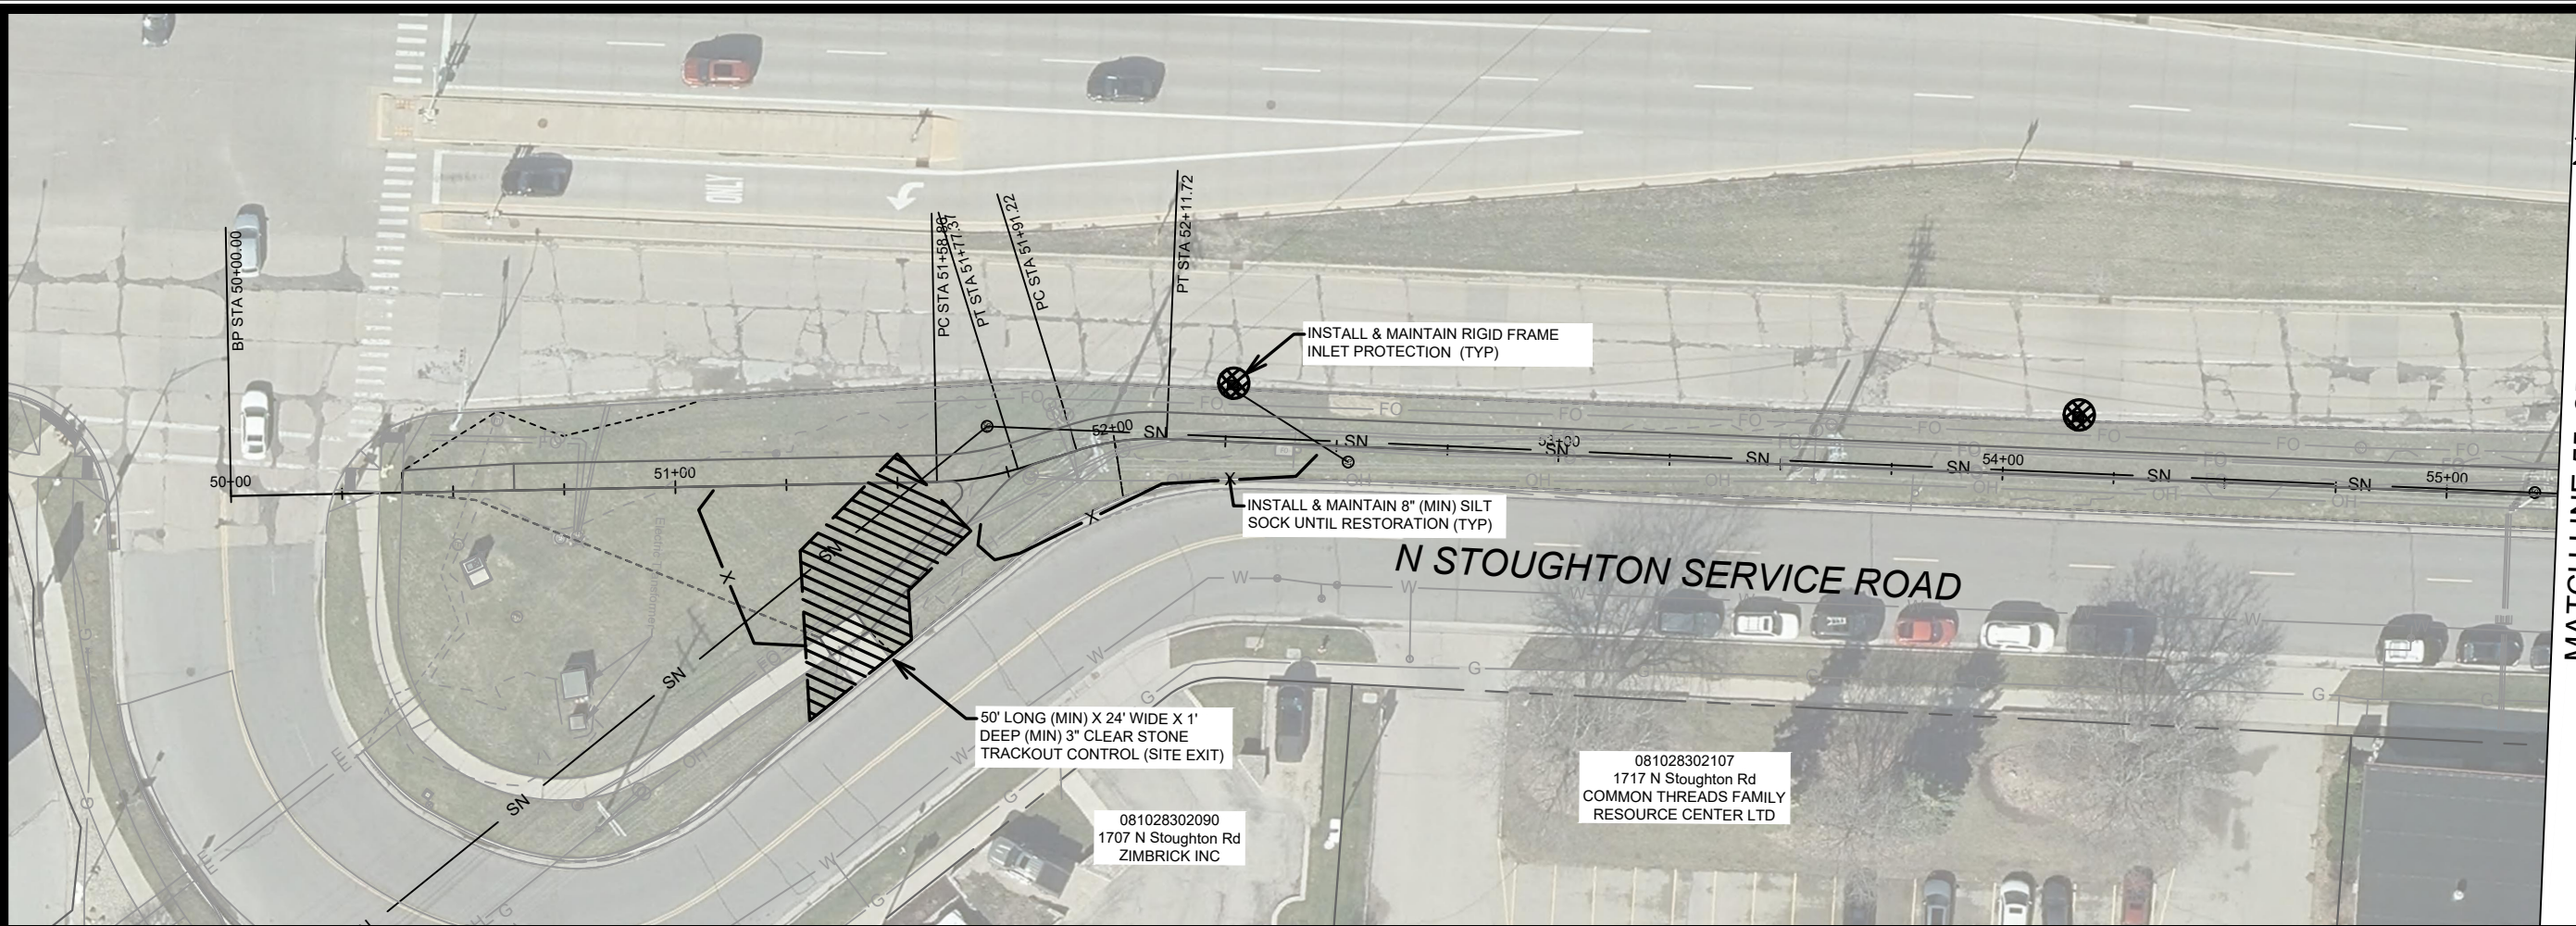

MATCH LINE 55+25.00

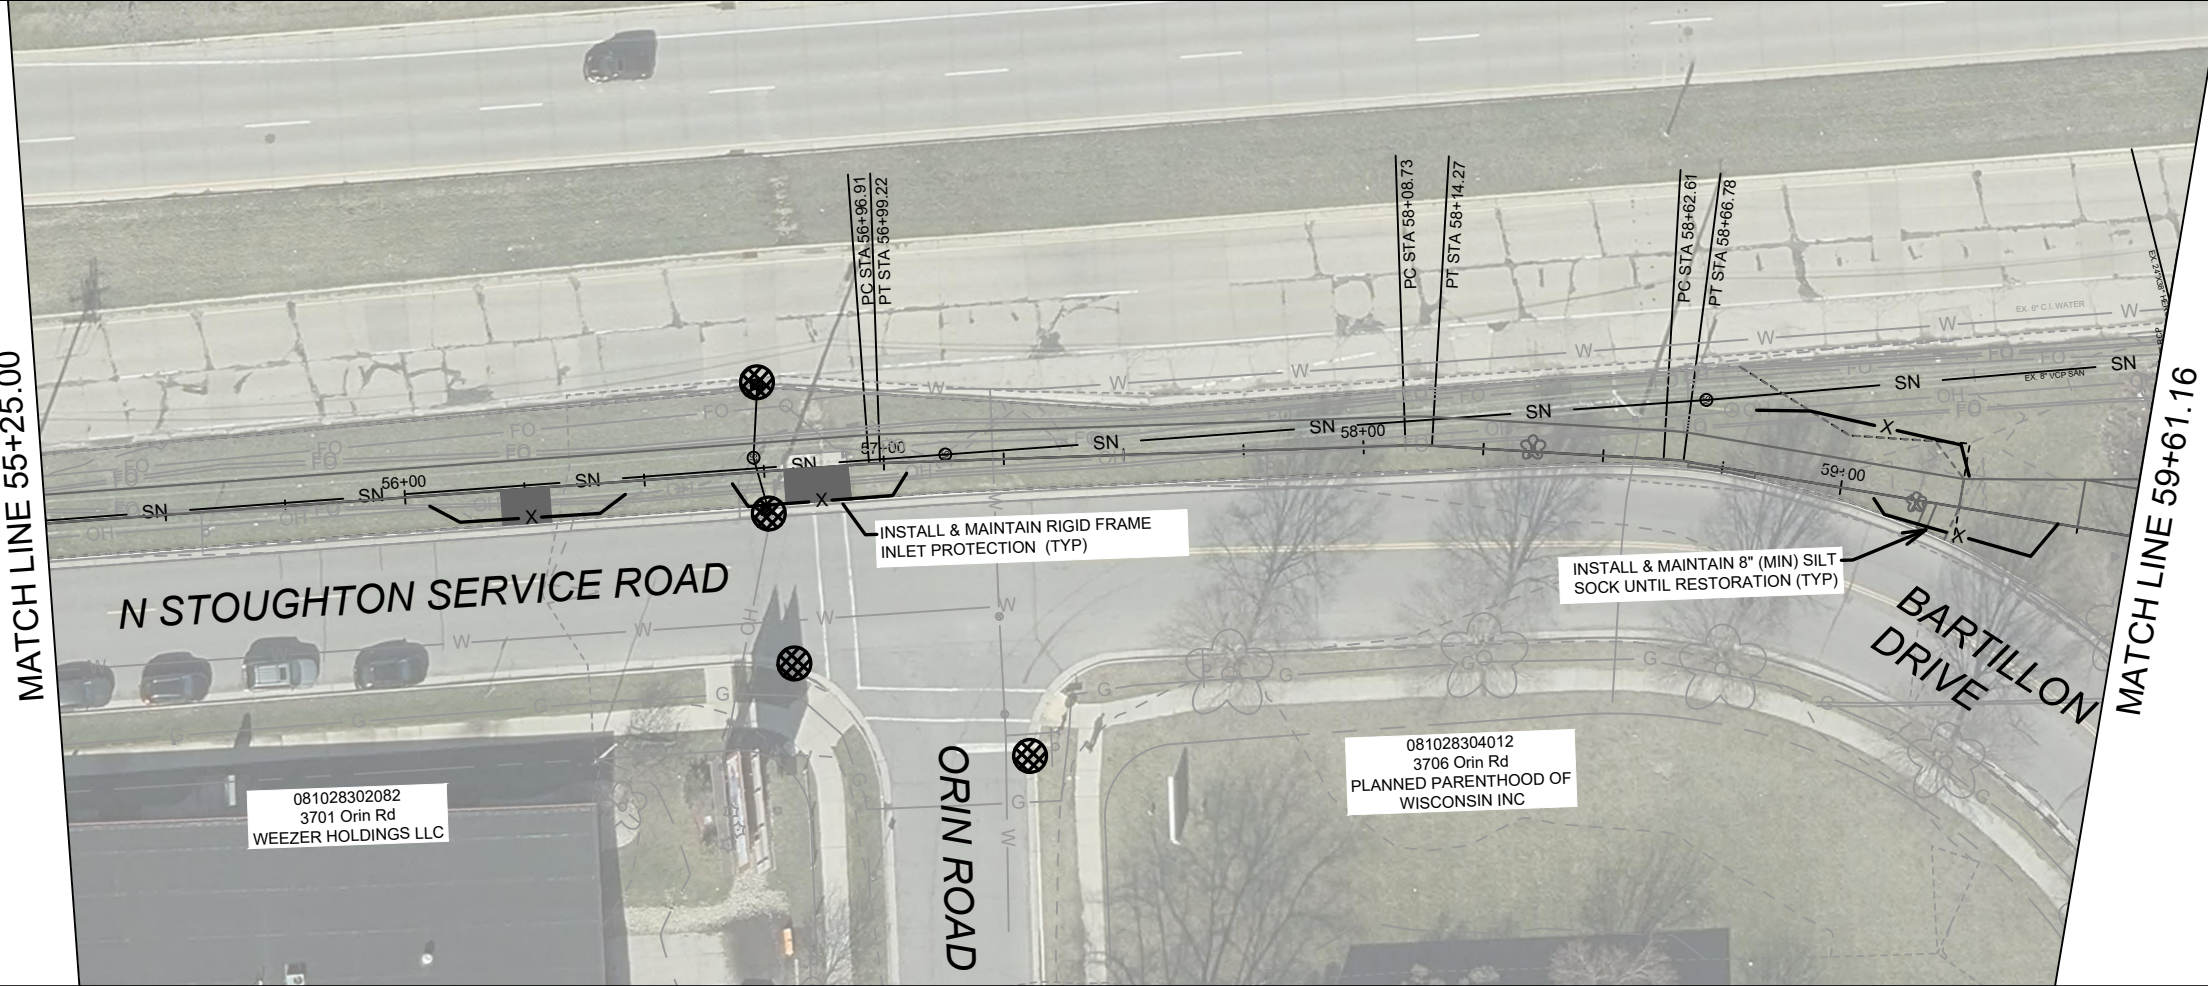

MATCH LINE 55+25.00


MATCH LINE 59+61.16



3" CLEAR STONE TRACKOUT - INSTALL TYPE HR FILTER FABRIC, 3" CLEAR STONE, MIN 1' DEPTH



RIGID FRAME INLET PROTECTION

 

SILT SOCK (PLACE AS NEEDED & AROUND STOCKPILES)

EROSION CONTROL NOTES:

EROSION CONTROL MEASURES SHALL BE IN PLACE PRIOR TO ANY OTHER CONSTRUCTION ACTIVITY.

THE CONTRACTOR IS RESPONSIBLE FOR THE CONSTRUCTION AND MAINTENANCE OF ALL EROSION CONTROL MEASURES UNTIL FINAL ACCEPTANCE BY THE CITY OF MADISON.

THE CONTRACTOR SHALL INSTALL AND MAINTAIN EROSION CONTROL MEASURES IN ACCORDANCE WITH THE WDNR SOC STANDARDS AND CITY OF MADISON STANDARD SPECIFICATIONS.

THE CONTRACTOR SHALL PROVIDE STREET CLEANING AS NEEDED ON A DAILY BASIS TO KEEP TRACKING TO A MINIMUM.



INLET PROTECTION SHALL BE INSTALLED WITHIN THE CONSTRUCTION LIMITS. ADDITIONAL INLET PROTECTION SHALL BE INSTALLED AS DIRECTED.

POLYMER SHALL BE APPLIED TO DISTURBED AREAS AS DIRECTED BY THE CONSTRUCTION ENGINEER.

EROSION CONTROL - BARTILLON PATH		14890	8757	EC-1
BARTILLON PATH		MADISON, WI		
M:\DESIGN\Projects\14890\CAD\Sewers\14890SWR-ErosionControl.dwg				
				
14890				
EC-1				

MARK	REVISION	DATE	BY
14890		12/9/2024 11:59 AM	EC-1

Designed By: 14890

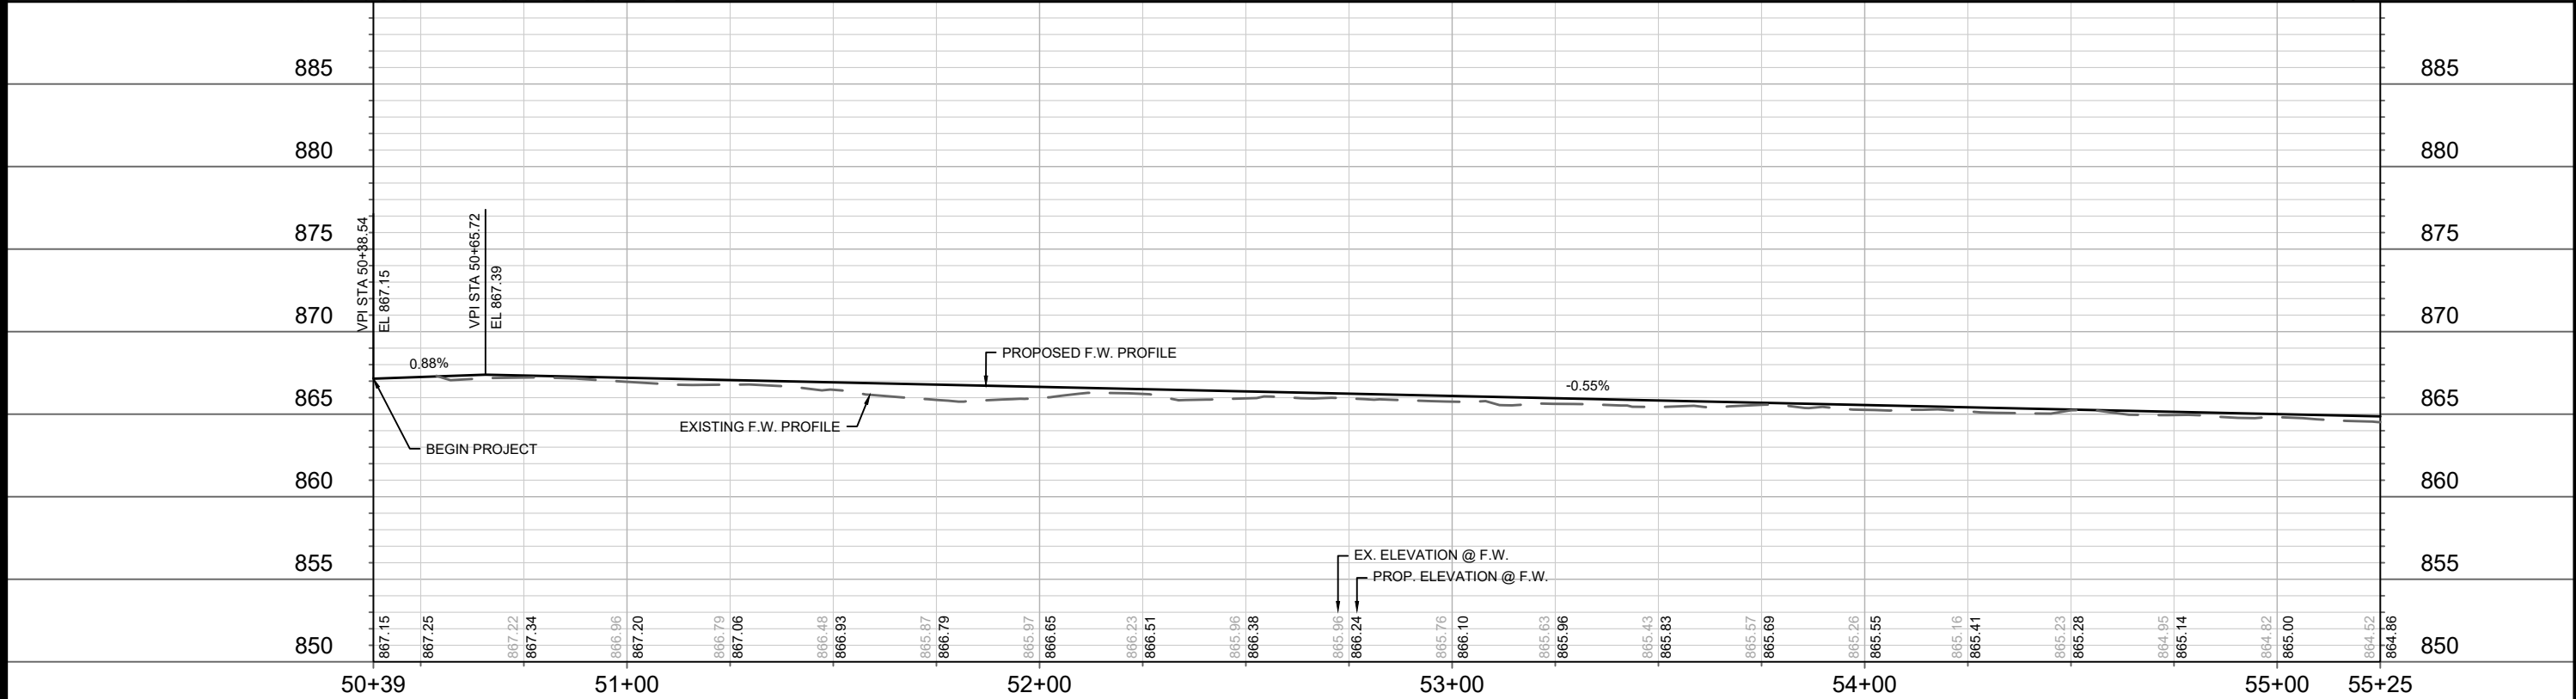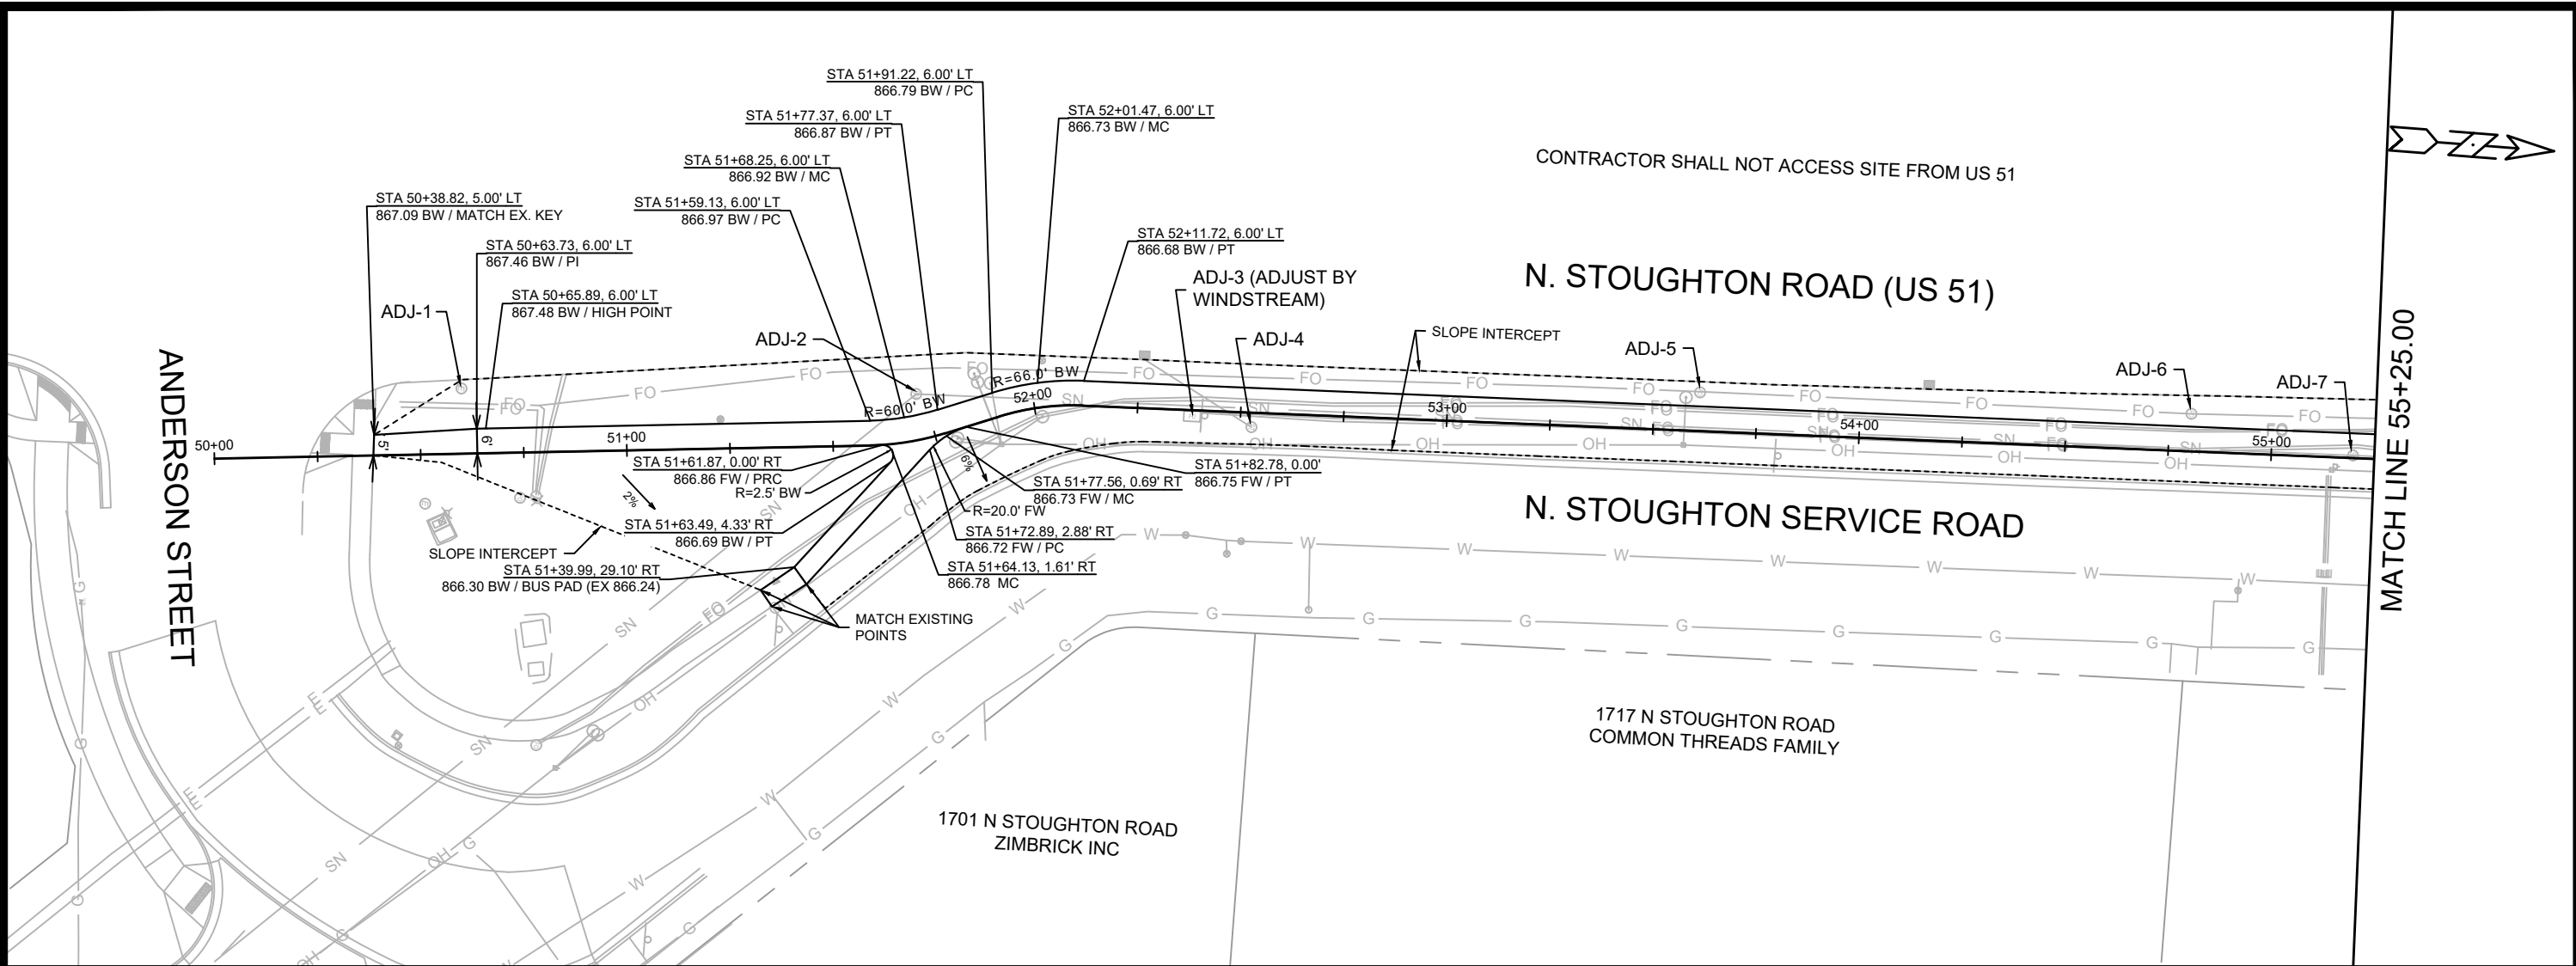

14890		MADISON, WI		CONTRACT NO: 8757	
PLAN & PROFILE - BARTILLON SIDEWALK		BARTILLON SIDEWALK		14890	
P-1		M:\DESIGN\Projects\14890\CAD\Streets\14890EN-PnP.dwg		P-1	

REVISION

DATE

BY

MARK

DESIGNED BY: EEA


DATE: 3/12/2025 2:28 PM

Scale: 1" = 40'

14890

P-1

N. STOUGHTON ROAD (US 51)

 









NOTES









1. WHERE AREA BETWEEN SIDEWALK AND BACK OF CURB IS LESS THAN OR EQUAL TO 1', PLACE 5 INCH CONCRETE.

























14890
P-2

MARK	REVISION	DATE	BY
14890	Disigned By: EEA	Date: 3/12/2025 2:28 PM	Scale: 1" = 40'
			P-2

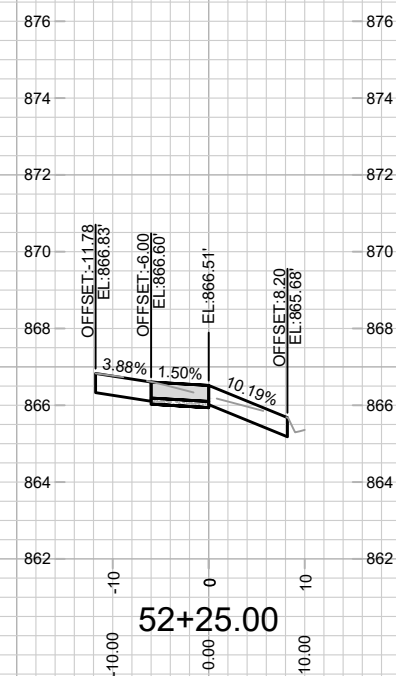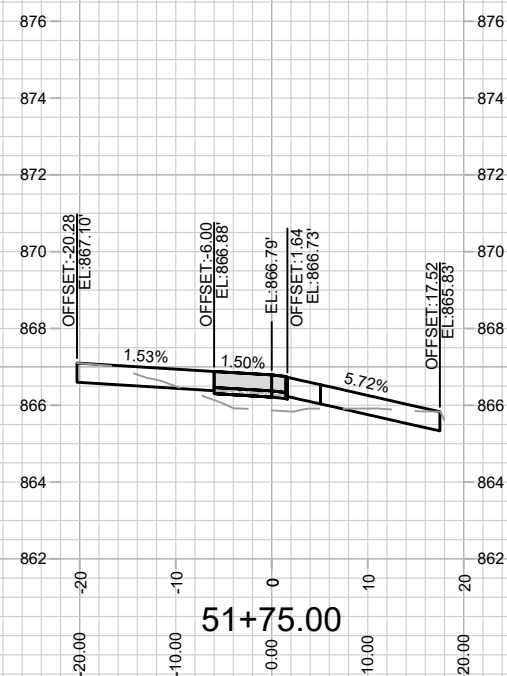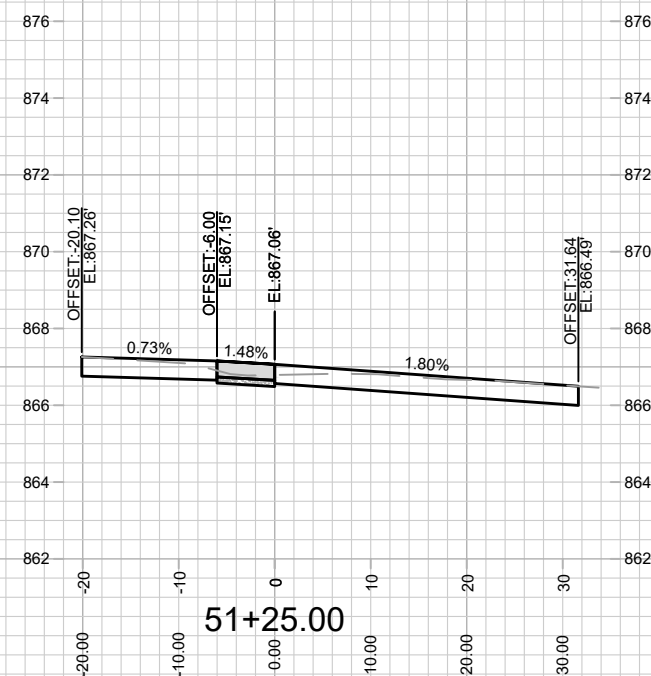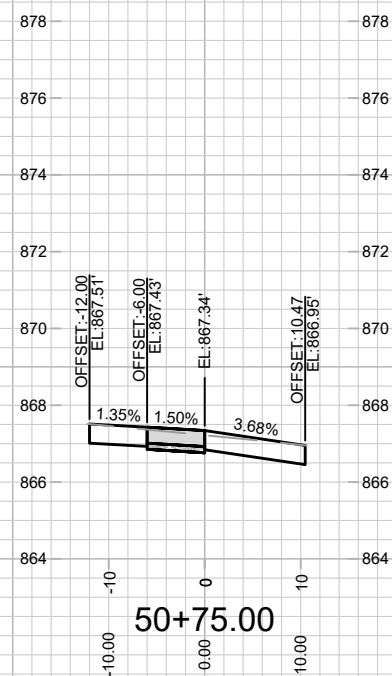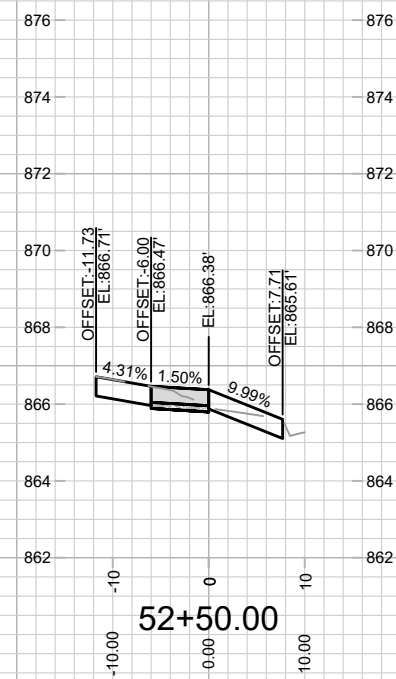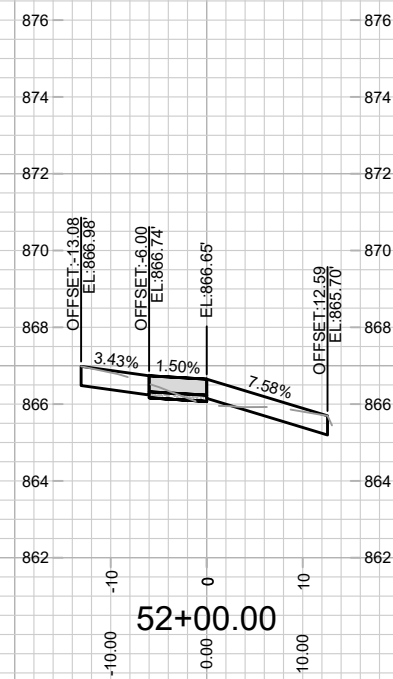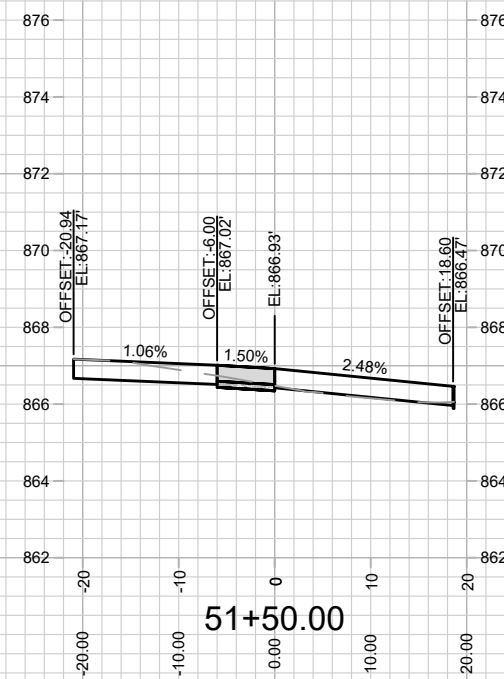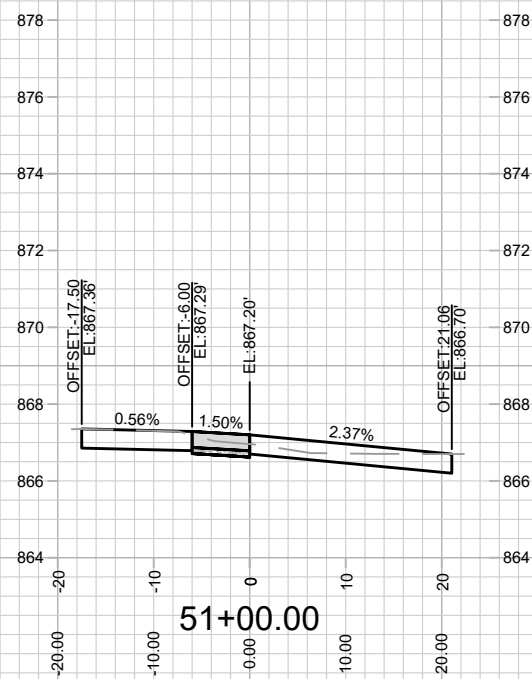[illegible]

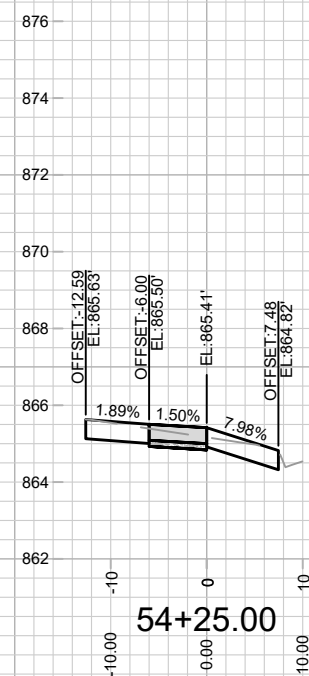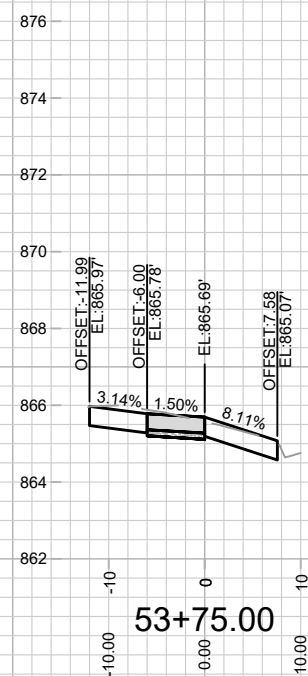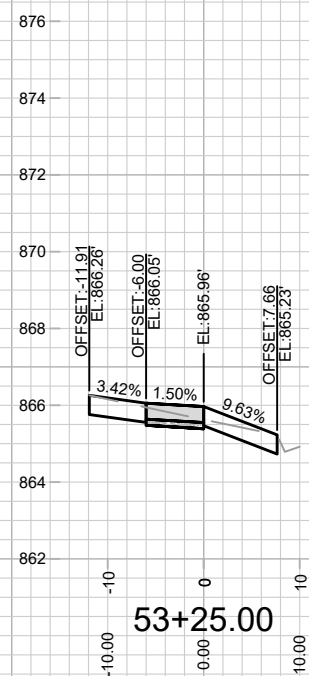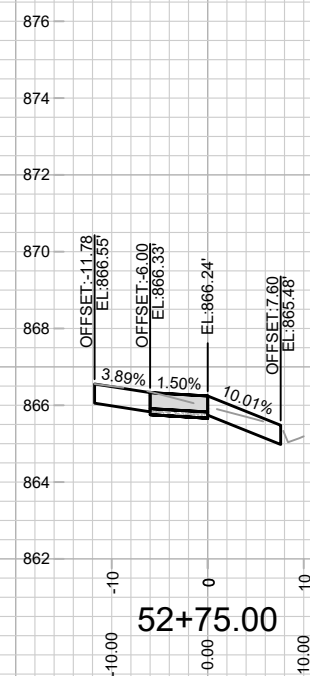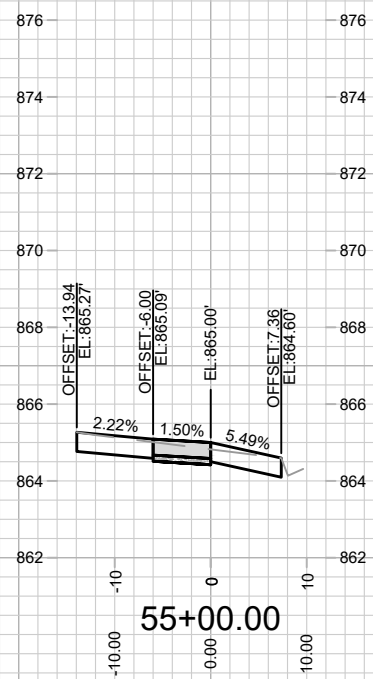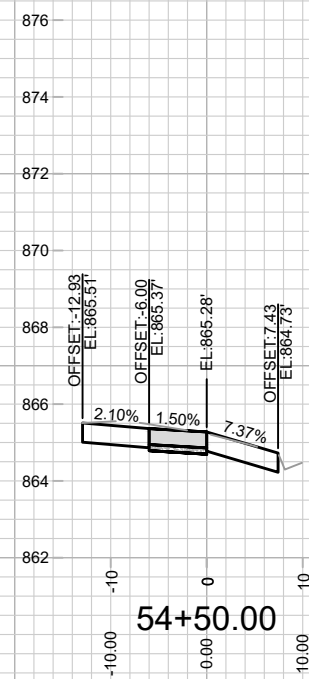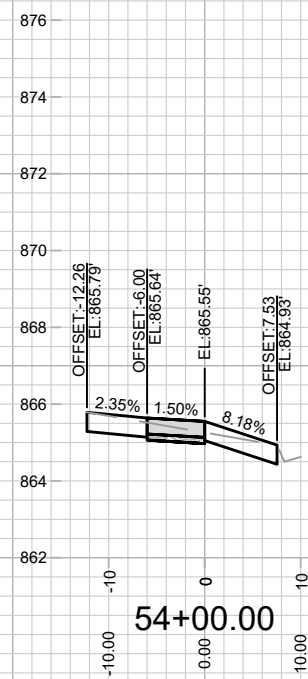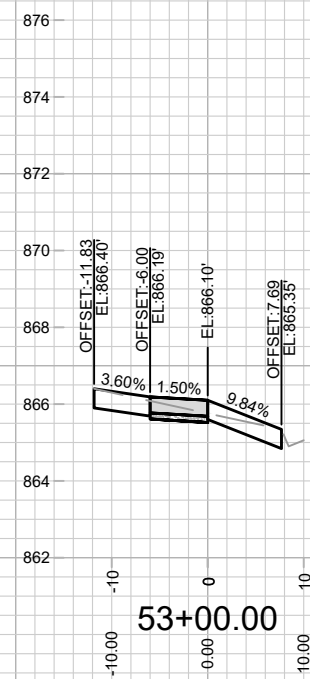

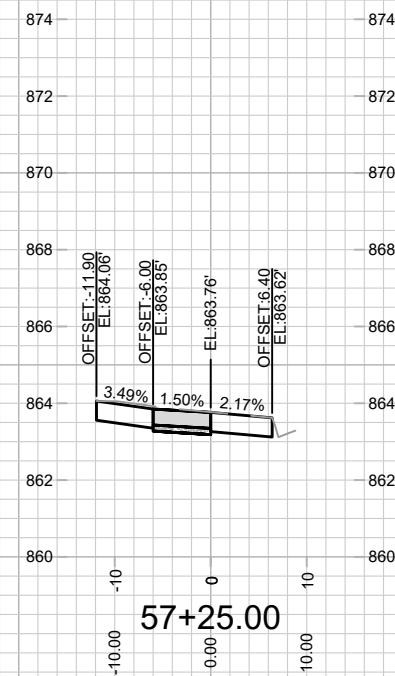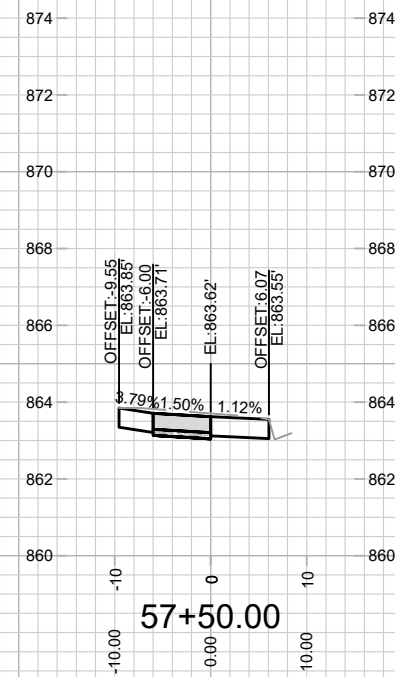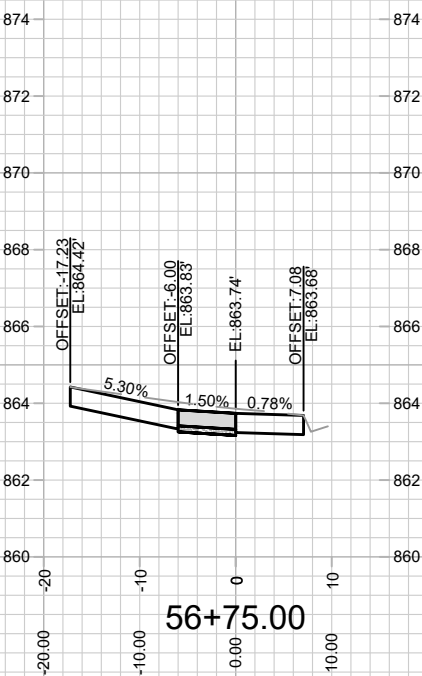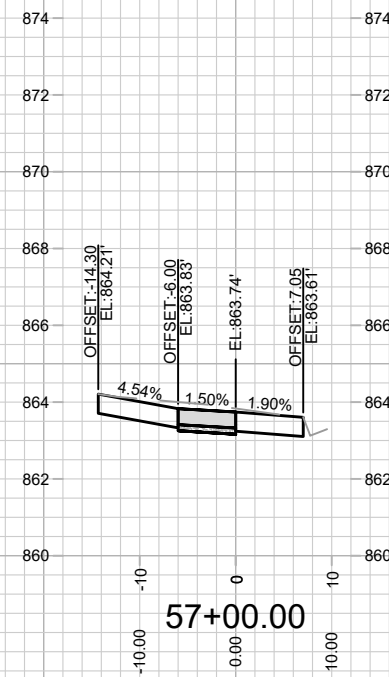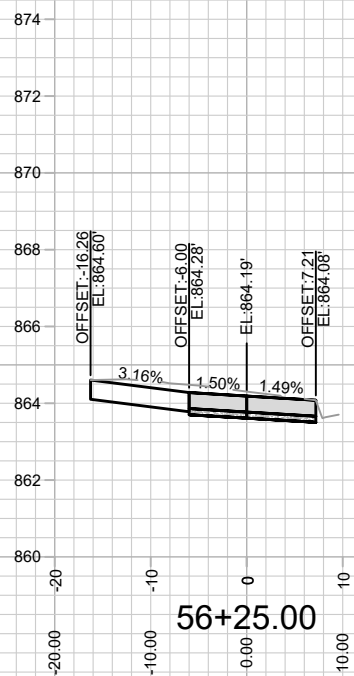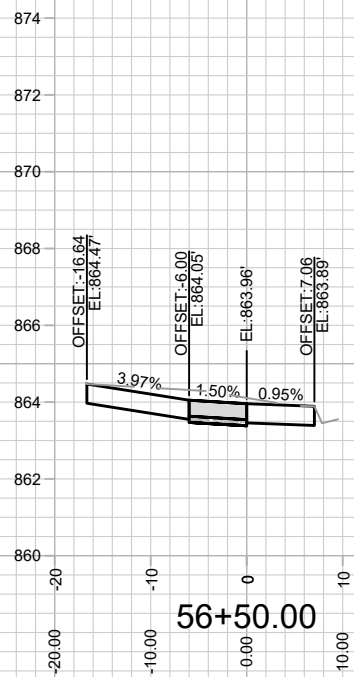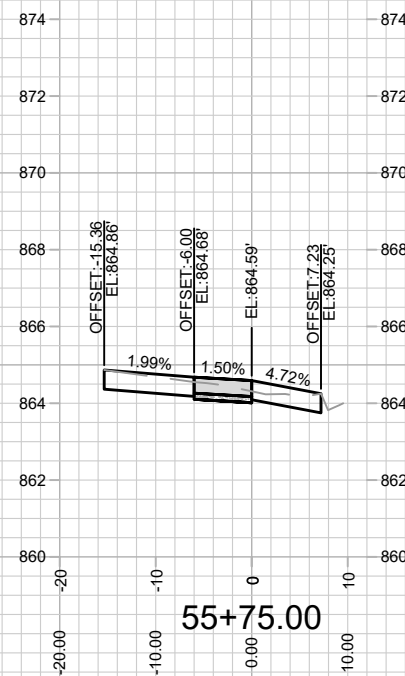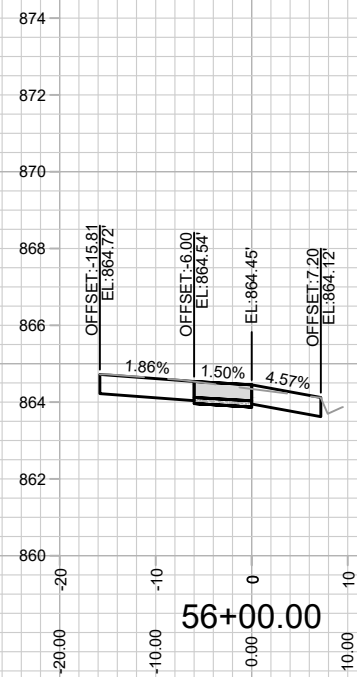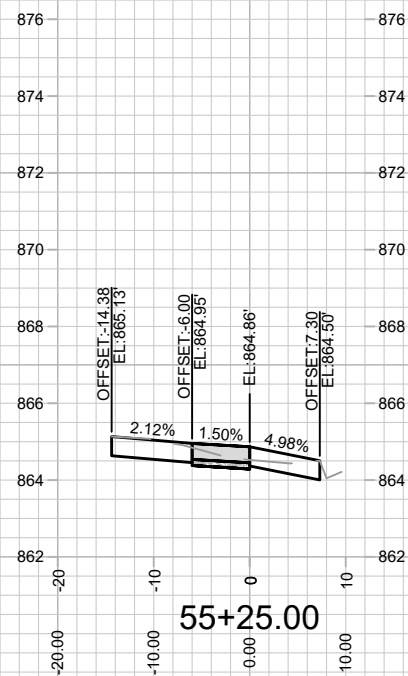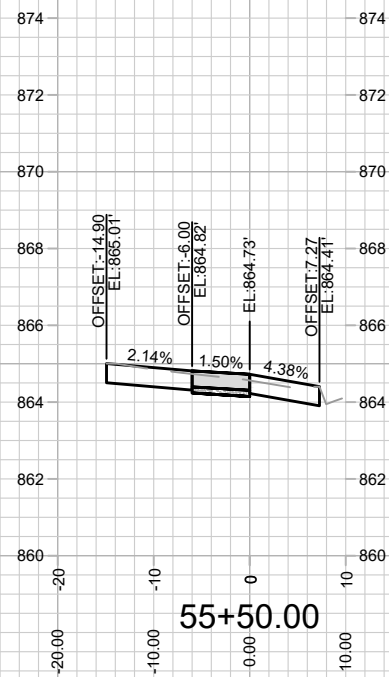

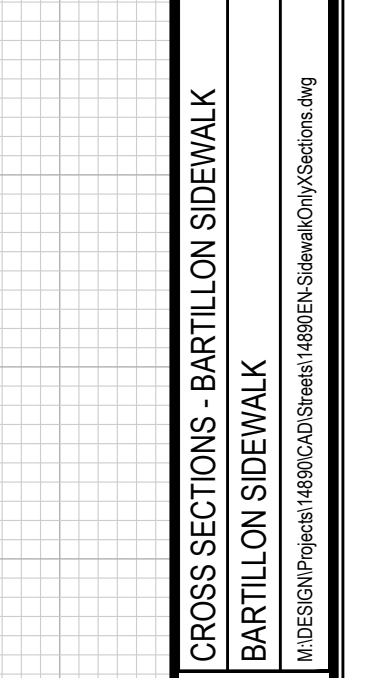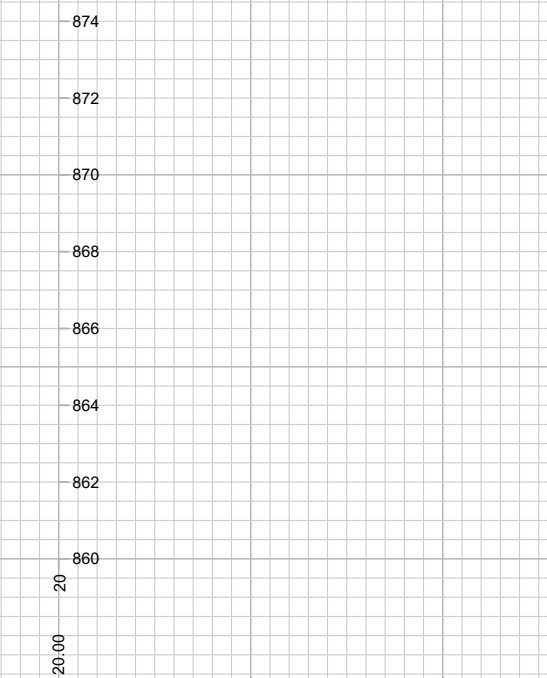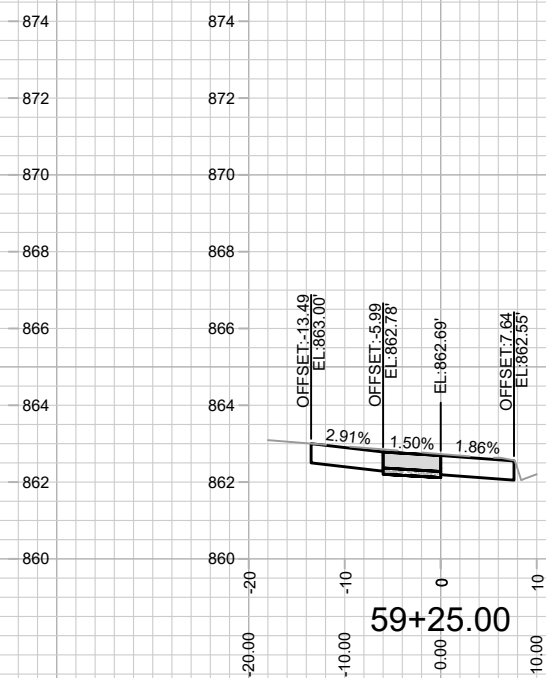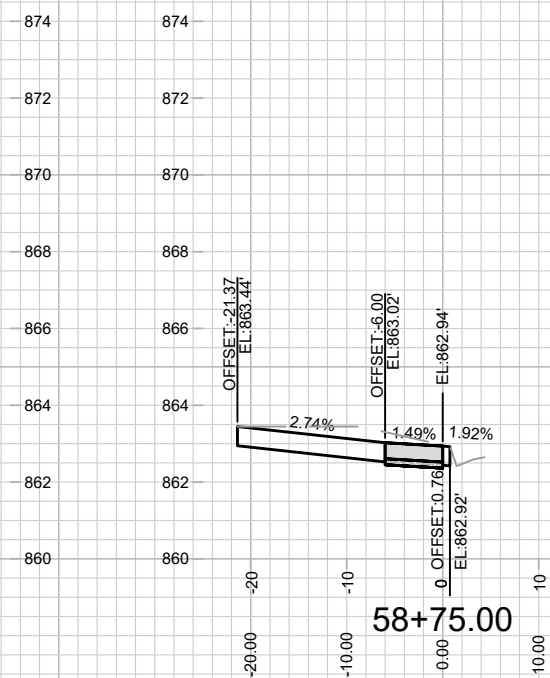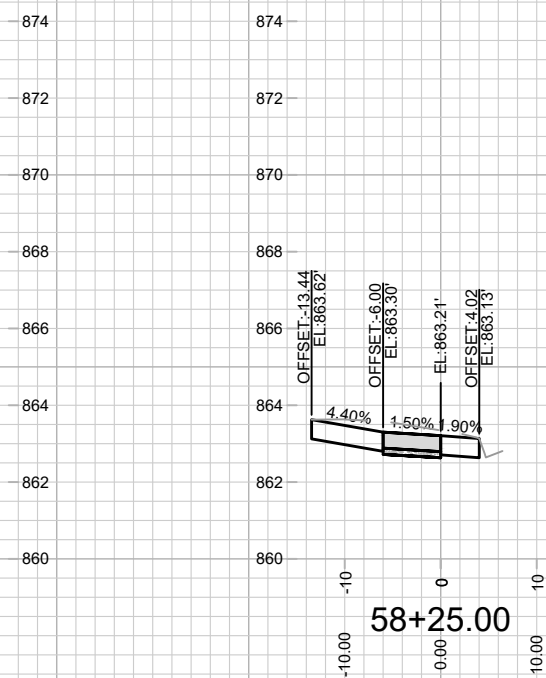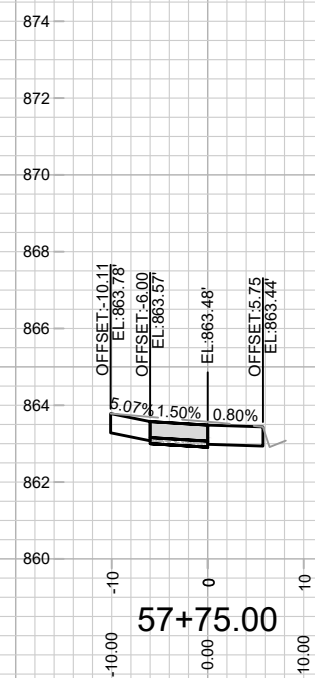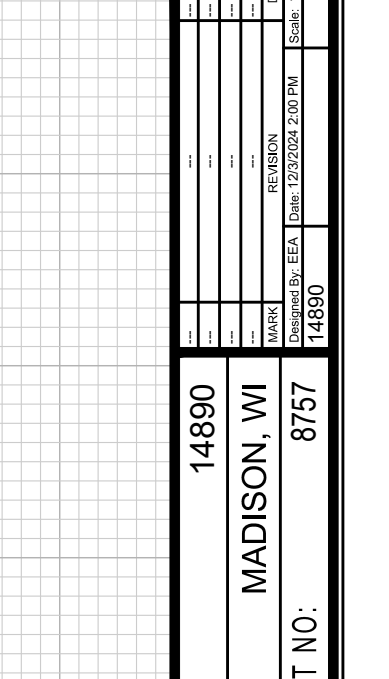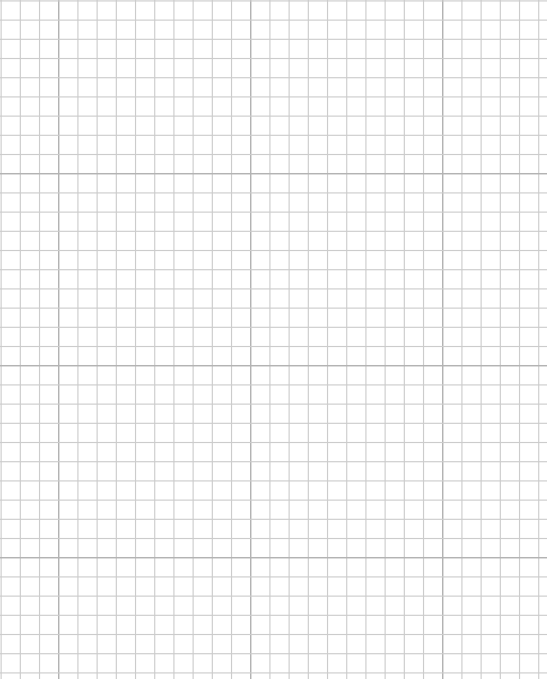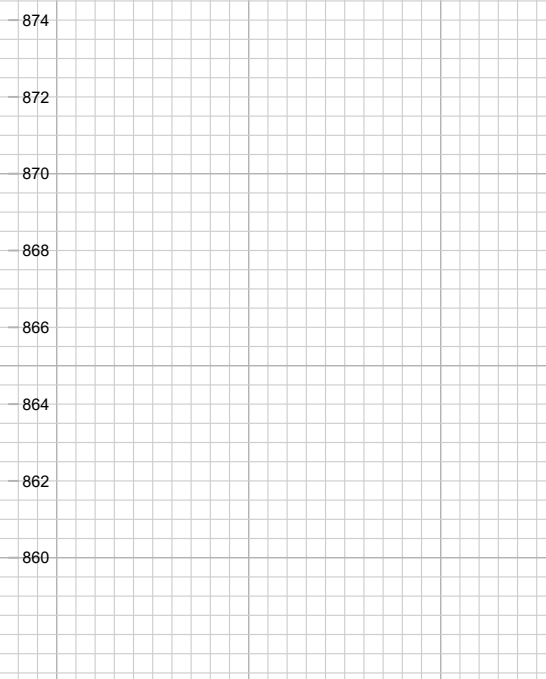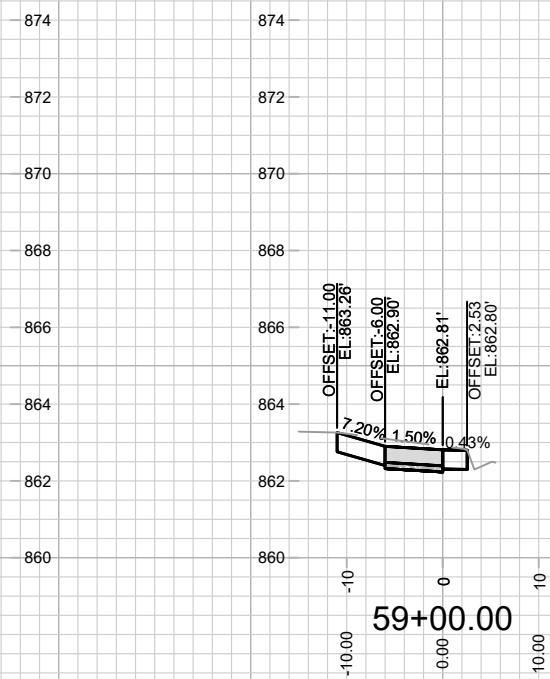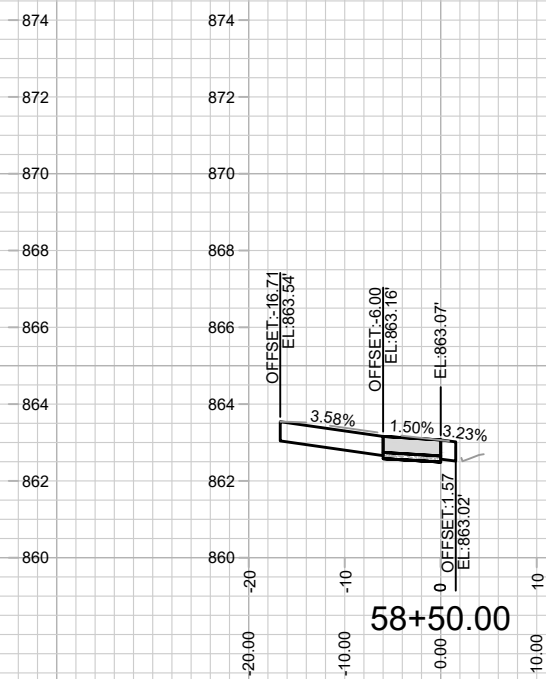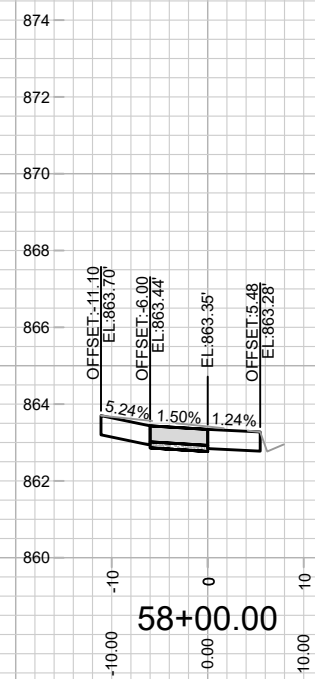

S STOUGHTON ROAD (US 51)

ANDERSON
STREET

MATCH LINE

N. STOUGHTON SERVICE ROAD

S STOUGHTON ROAD (US 51)

N STOUGHTON SERVICE ROAD

MATCH LINE

CONCRETE WATERWAY

CONCRETE TERRACE

08102830208
3701 Orin Rd
EZER HOLDING

MAINTENANCE LEGEND:

-  = TERRACE REQUIRE MOWING BY CITY
-  = SIDEWALK AND BIKE PATHS REQUIRE SNOW REMOVAL BY CITY
-  = BUS STOP PAD REQUIRES SNOW REMOVAL BY CITY
-  = CROSSWALK OR CONCRETE WATERWAY REQUIRE SNOW REMOVAL BY CITY
-  = PRIVATELY MAINTAINED (MEDIANS, ISLAND, ROUNDABOUTS & PRIVATE OUTLOTS)

SPECIAL FEATURES LEGEND:

-  = SUSPENDED PAVEMENT SYSTEM
-  = STORM WATER FEATURE
-  = UNDERDRAIN

NOT FOR CONSTRUCTION - CITY RECORDS ONLY

	14890	14890
	MN-1	
MAINTENANCE PLAN		
BARTILLON SIDEWALK		
M:\DESIGN\Projects\14890\CAD\Streets\14890\EN-Maintenance.dwg		
CONTRACT NO:		8757
MADISON, WI		
MARK		
Designed By: EEA		REVISION Date: 1/27/2025 9:45 AM
BY		DATE
Scale: 1"=50'		MN-1