




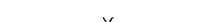



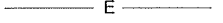
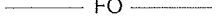

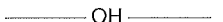

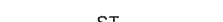
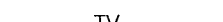


 


 


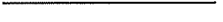
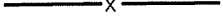

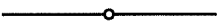


LEGEND

-  EX. ELECTRICAL PEDESTAL
-  EX. TREE
-  EX. WATER HYDRANT
-  EX. PROPERTY LINE
-  EX. EASEMENT
-  EX. FENCE LINE
-  EX. CONTOUR (INDEX)
-  EX. ABANDONED UTILITY
-  EX. ELECTRIC
-  EX. FIBER OPTIC
-  EX. NATURAL GAS
-  EX. OVERHEAD LINE
-  EX. SANITARY SEWER
-  EX. STORM SEWER
-  EX. CABLE TV
-  EX. UNDERGROUND TELEPHONE
-  EX. WATER LINE
-  PRO. GRAVEL
-  PRO. CONCRETE
-  PRO. SPOT ELEVATION
-  PRO. CONTOUR (INDEX)
-  PRO. CONTOUR (INTER)
-  PRO. CONSTRUCTION FENCE
-  PRO. GRADING LIMITS
-  PRO. SILT SOCK
-  PRO. ASPHALT
-  PRO. CONSTRUCTION ENTRANCE
-  REMOVE ASPHALT

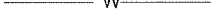PARK PAVING 2020 MULTIPLE SITES CONTRACT NO: 8853 MUNIS NOs:

- FLAD PARK: 12827 -51 -130
- SHERMAN VILLAGE PARK: 12828 -51 -130
- WALNUT GROVE PARK: 12829 -51 -130
- GREENTREE/CHAPEL HILL PARK: 12827 -51 -130
- YAHARA PLACE PARK: 12831 -51 -130
- SUNSET PARK: 19038-51- 200
- GLACIER HILL PARK: 12838 -51 -130
- JUNCTION RIDGE PARK: 12840 -51 -130
- PORTLAND PARK: 17398-51-130

DESIGNED BY:



City of Madison
Department of Public Works
PARKS DIVISION
City-County Building, Suite 104
210 Martin Luther King, Jr. Blvd.
Madison, WI 53703



PROJECT:
PARK PAVING 2020


Although every effort has been made in preparing these plans and checking them for accuracy, the contractor and subcontractors must check all details and dimensions of their trade and be responsible for the same.

ITEM	DATE
ADVERTISED	3-19-20

PUBLIC WORKS PROJECT #:
8853

SHEET TITLE:
TITLE


SHEET NUMBER:
1

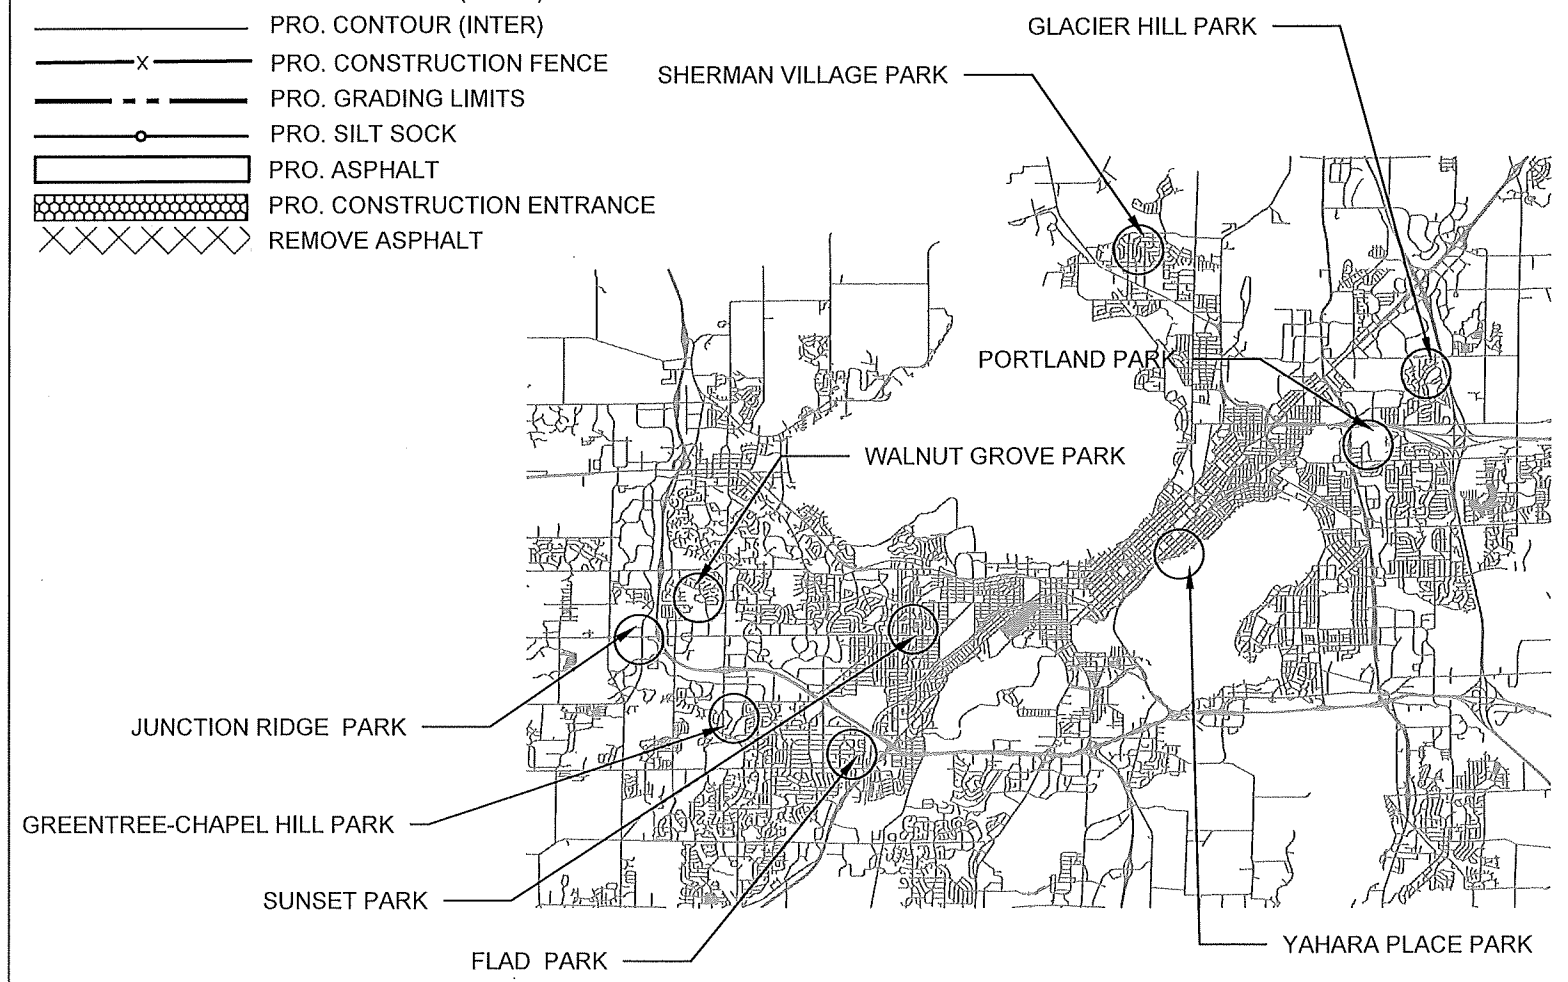

- SHEET NO 1: TITLE
- SHEET NO 1.1: FLAD PARK -SITE ACCESS AND EC
- SHEET NO 1.2: FLAD PARK- GRADING
- SHEET NO 2.1: SHERMAN VILLAGE PARK -SITE ACCESS AND EC
- SHEET NO 2.2: SHERMAN VILLAGE PARK- GRADING
- SHEET NO 3.1: WALNUT GROVE PARK- SITE ACCESS AND EC
- SHEET NO 3.2: WALNUT GROVE PARK- GRADING
- SHEET NO 4.1: YAHARA PLACE PARK: -SITE ACCESS AND EC
- SHEET NO 4.2: YAHARA PLACE PARK: -GRADING
- SHEET NO 5.1: SUNSET PARK: -SITE ACCESS AND EC
- SHEET NO 5.2: SUNSET PARK: -GRADING
- SHEET NO 6.1: GLACIER HILL PARK: -SITE ACCESS AND EC
- SHEET NO 6.2: GLACIER HILL PARK: -GRADING
- SHEET NO 7.1: PORTLAND PARK -SITE ACCESS AND EC
- SHEET NO 7.2: PORTLAND PARK -GRADING
- SHEET NO 8.1: JUNCTION RIDGE PARK PAVING
- SHEET NO 9.1: GREENTREE-CHAPEL HILL PARK: -SITE ACCESS AND EC
- SHEET NO 9.2: GREENTREE-CHAPEL HILL PARK: -GRADING
- SHEET NO D-1: DETAILS AND TYPICAL SECTIONS
- SHEET NO D-2: BASKETBALL BACKBOARD AND POLE INSTALLATION
- SHEET NO D-3: COURT STRIPING DETAIL



City of Madison
 Department of Public Works
PARKS DIVISION
 City-County Building, Suite 104
 210 Martin Luther King, Jr. Blvd.
 Madison, WI 53703

 

PROJECT:
PARK PAVING 2020

PROJECT ADDRESS:
**FLAD PARK
 4929 FLAD AVE
 MADISON, WI 53711**


Although every effort has been made in preparing these plans and checking them for accuracy, the contractor and subcontractors must check all details and dimensions of their trade and be responsible for the same.

ITEM	DATE
ADVERTISED	3-19-20

PUBLIC WORKS PROJECT #:
8853

SHEET TITLE:
SITE ACCESS AND EROSION CONTROL

SHEET NUMBER:
1.1

 

PROJECT:
PARK PAVING 2020

PROJECT ADDRESS:
FLAD PARK
4929 FLAD AVE
MADISON, WI 53711


Although every effort has been made in preparing these plans and checking them for accuracy, the contractor and subcontractors must check all details and dimensions of their trade and be responsible for the same.

ITEM	DATE
ADVERTISED	3-19-20

PUBLIC WORKS PROJECT #:
8853

SHEET TITLE:
GRADING

SHEET NUMBER:
1.2

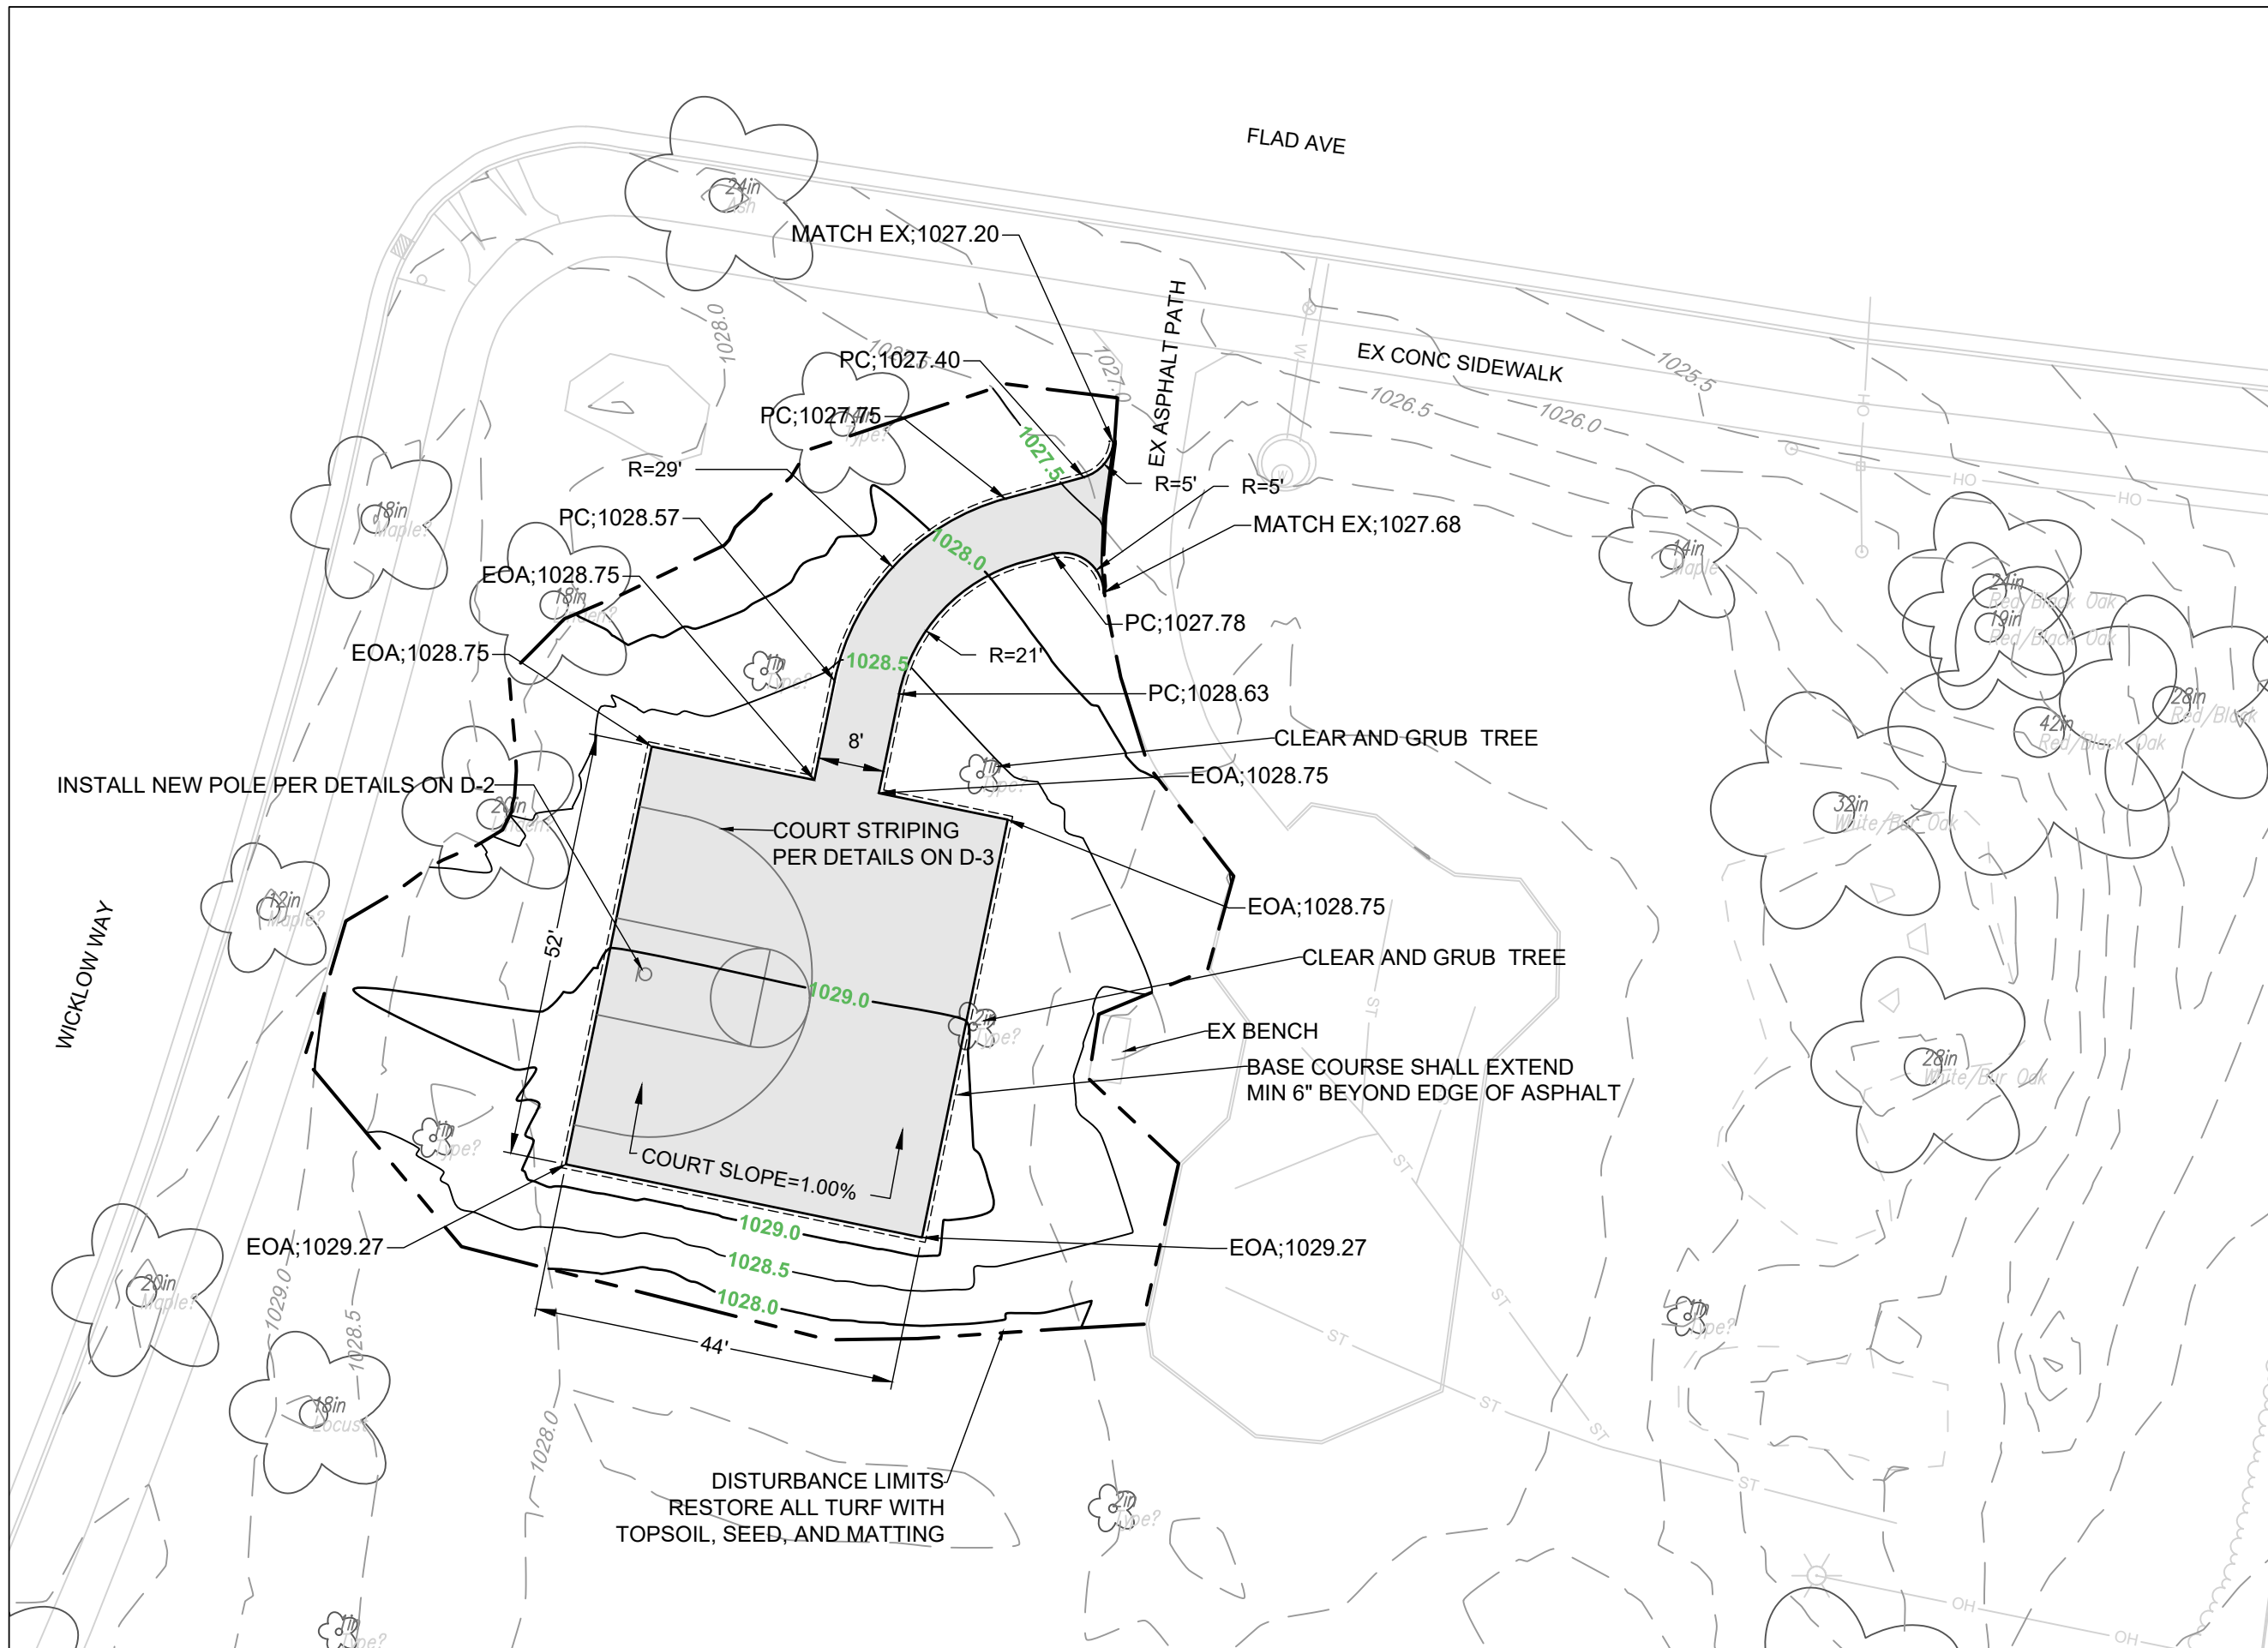

SHERMAN VILLAGE PARK

EQUIPMENT AND MATERIAL STAGING
INSIDE CONSTRUCTION FENCE LIMITS OR
ON DELAWARE BLVD ONLY.

REPLACE EX
PARK PATH

EX SWINGS REMOVED 2018

EX SUN SHELTER

1301 MONICA LN

PROJECT LOCATION
(INSTALL BASKETBALL COURT AND PATH)

Graphical Scale

0 40



PROJECT:

PARK PAVING 2020

PROJECT ADDRESS:

*SHERMAN VILLAGE
PARK
1226 DELAWARE
BLVD
MADISON, WI 53704*

REMOVE EX BASKETBALL POLES AND BASES..
REMOVE EX ASPHALT AND GRAVEL,
RESTORE WITH TOPSOIL SEED AND MATTING

PROPERTY LINE

Although every effort has been made in preparing
these plans and checking them for accuracy, the
contractor and subcontractors must check all details
and dimensions of their trade and be responsible for
the same.

ITEM

DATE

ADVERTISED

3-19-20

PUBLIC WORKS PROJECT #:


8853

SHEET TITLE:

*SITE ACCESS AND
EROSION CONTROL*

SHEET NUMBER:

2.1

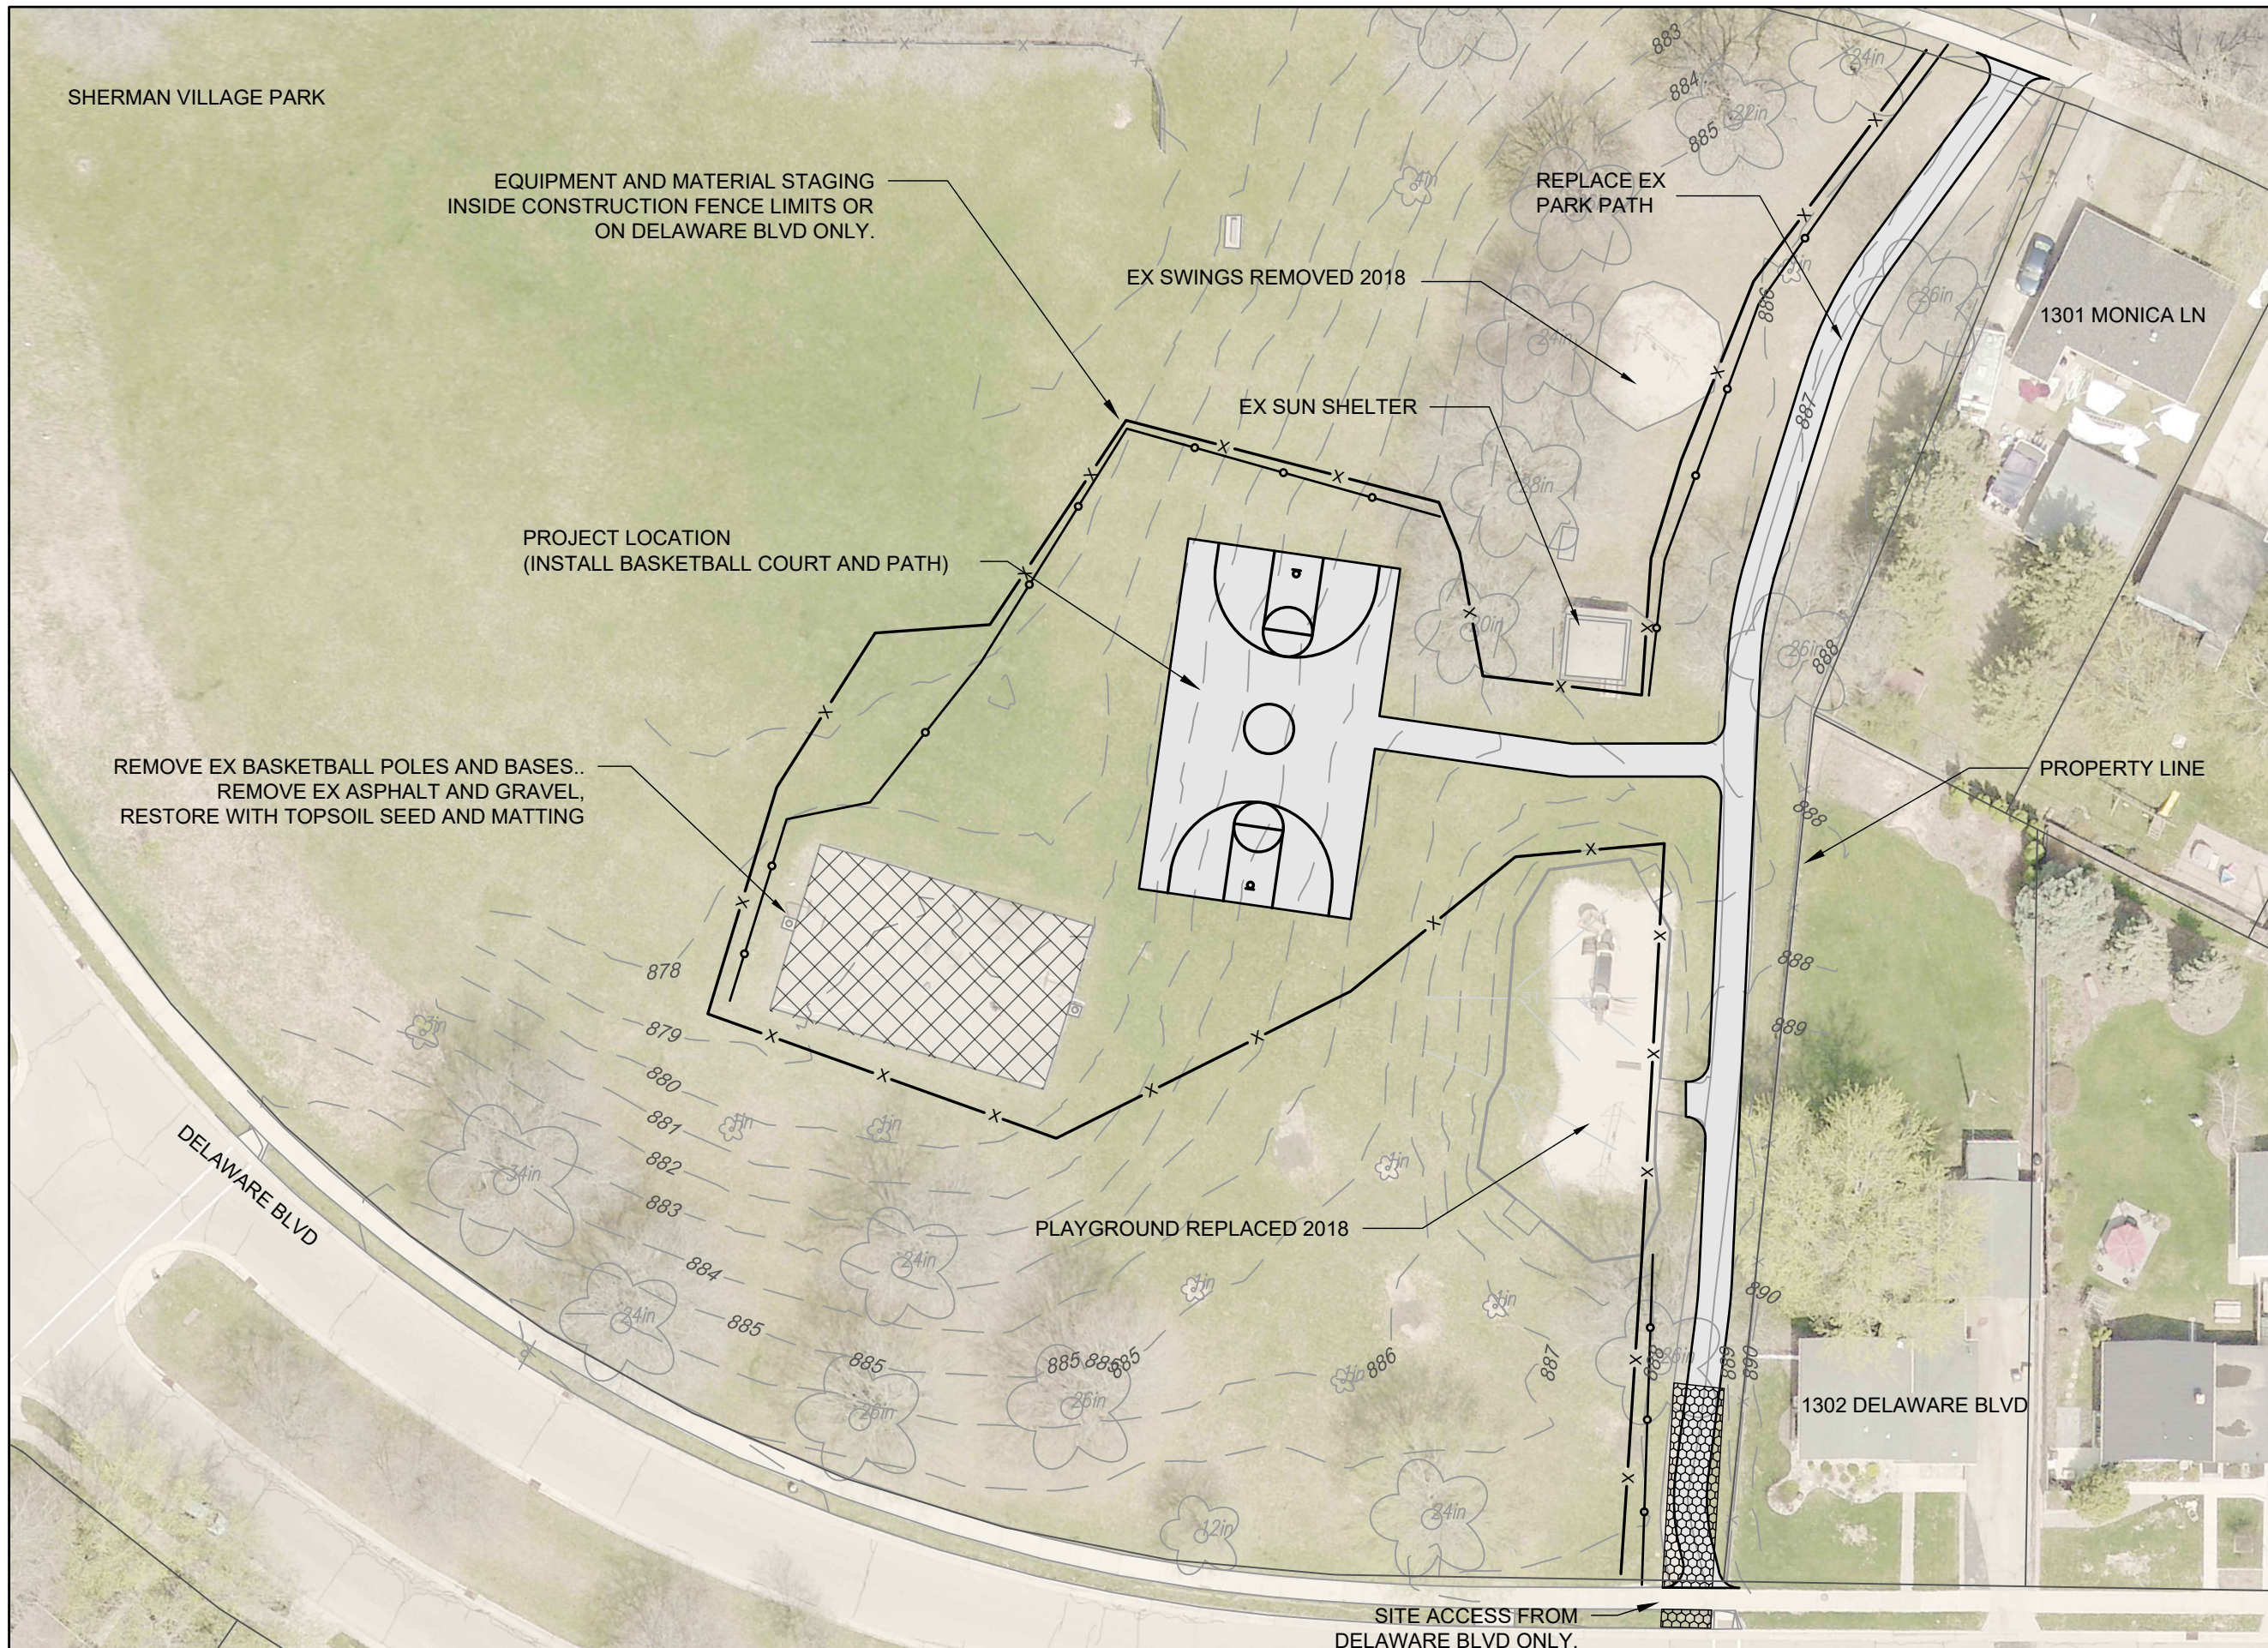


SITE ACCESS FROM
DELAWARE BLVD ONLY.

*NOTE: ALL ASPHALT AT SHERMAN VILLAGE PARK SHALL BE POROUS PAVEMENT PER BID ITEM 90005

City of Madison
 Department of Public Works
PARKS DIVISION
 City-County Building, Suite 104
 210 Martin Luther King, Jr. Blvd.
 Madison, WI 53703

play
MADISON
PARKS

 

PROJECT:
PARK PAVING 2020

PROJECT ADDRESS:
SHERMAN VILLAGE PARK
1226 DELAWARE BLVD
MADISON, WI 53704


Although every effort has been made in preparing these plans and checking them for accuracy, the contractor and subcontractors must check all details and dimensions of their trade and be responsible for the same.


ITEM	DATE
ADVERTISED	3-19-20

PUBLIC WORKS PROJECT #:
8853


SHEET TITLE:
GRADING

SHEET NUMBER:
2.2

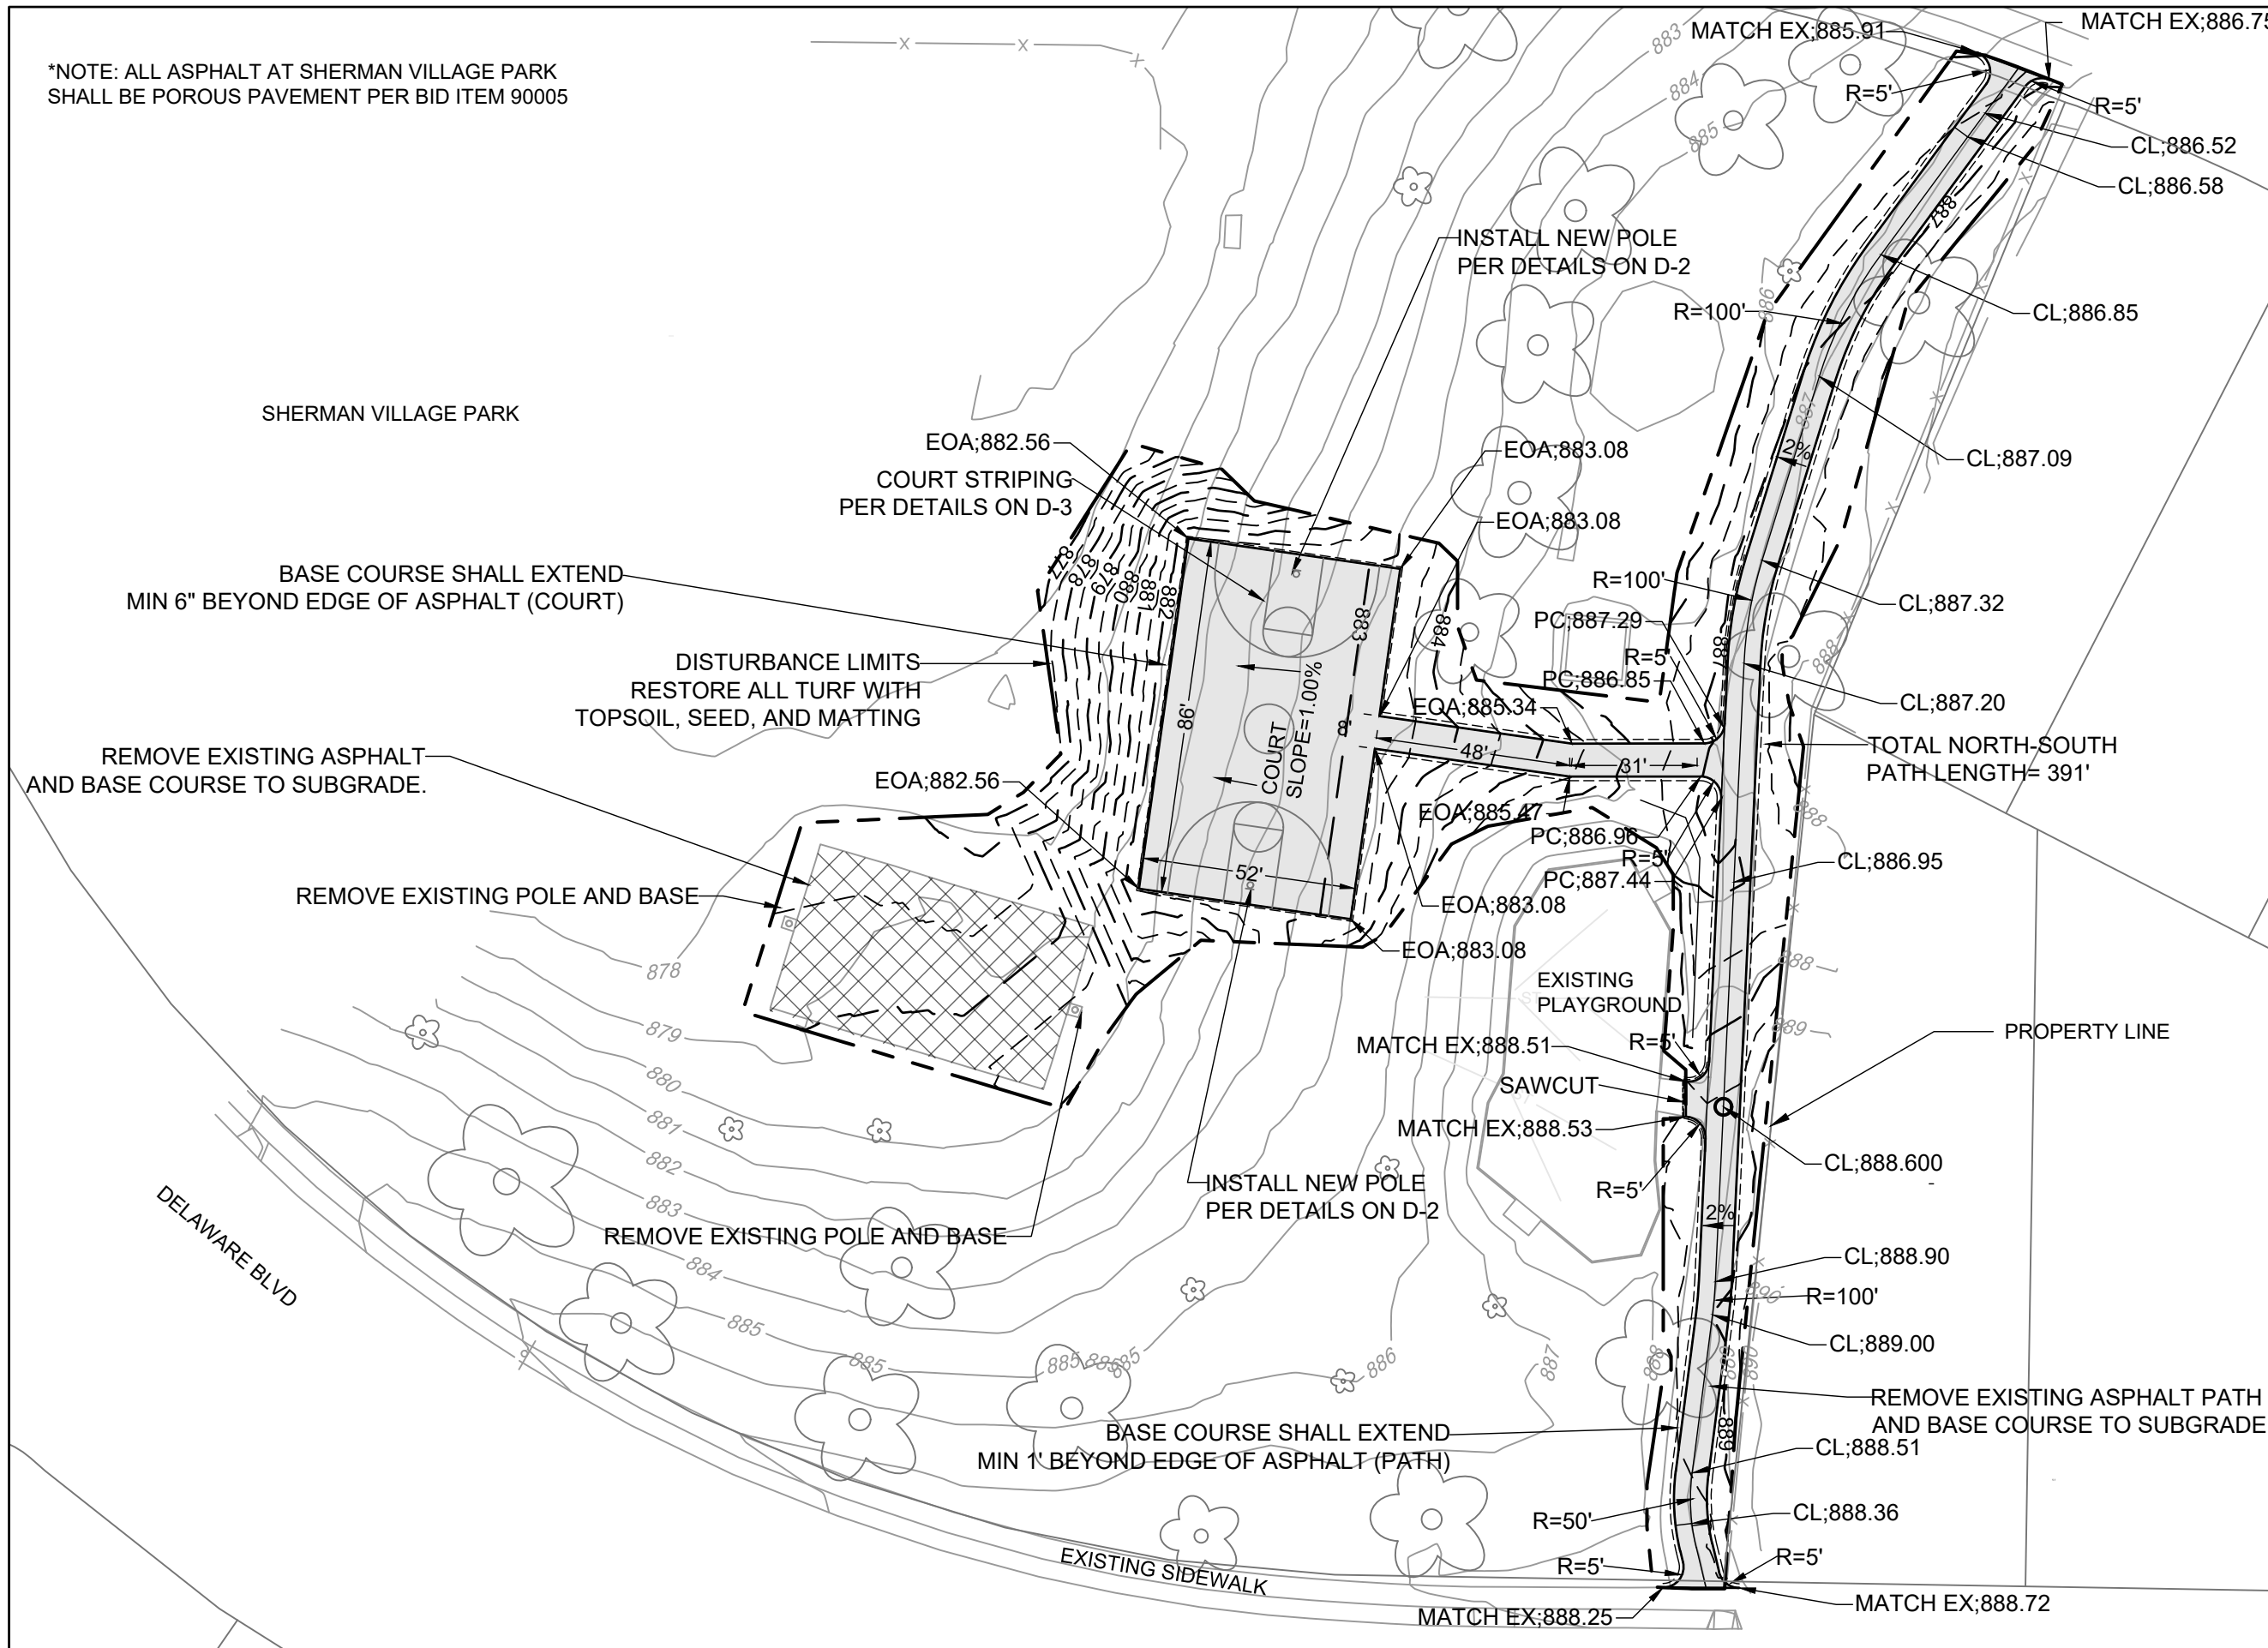

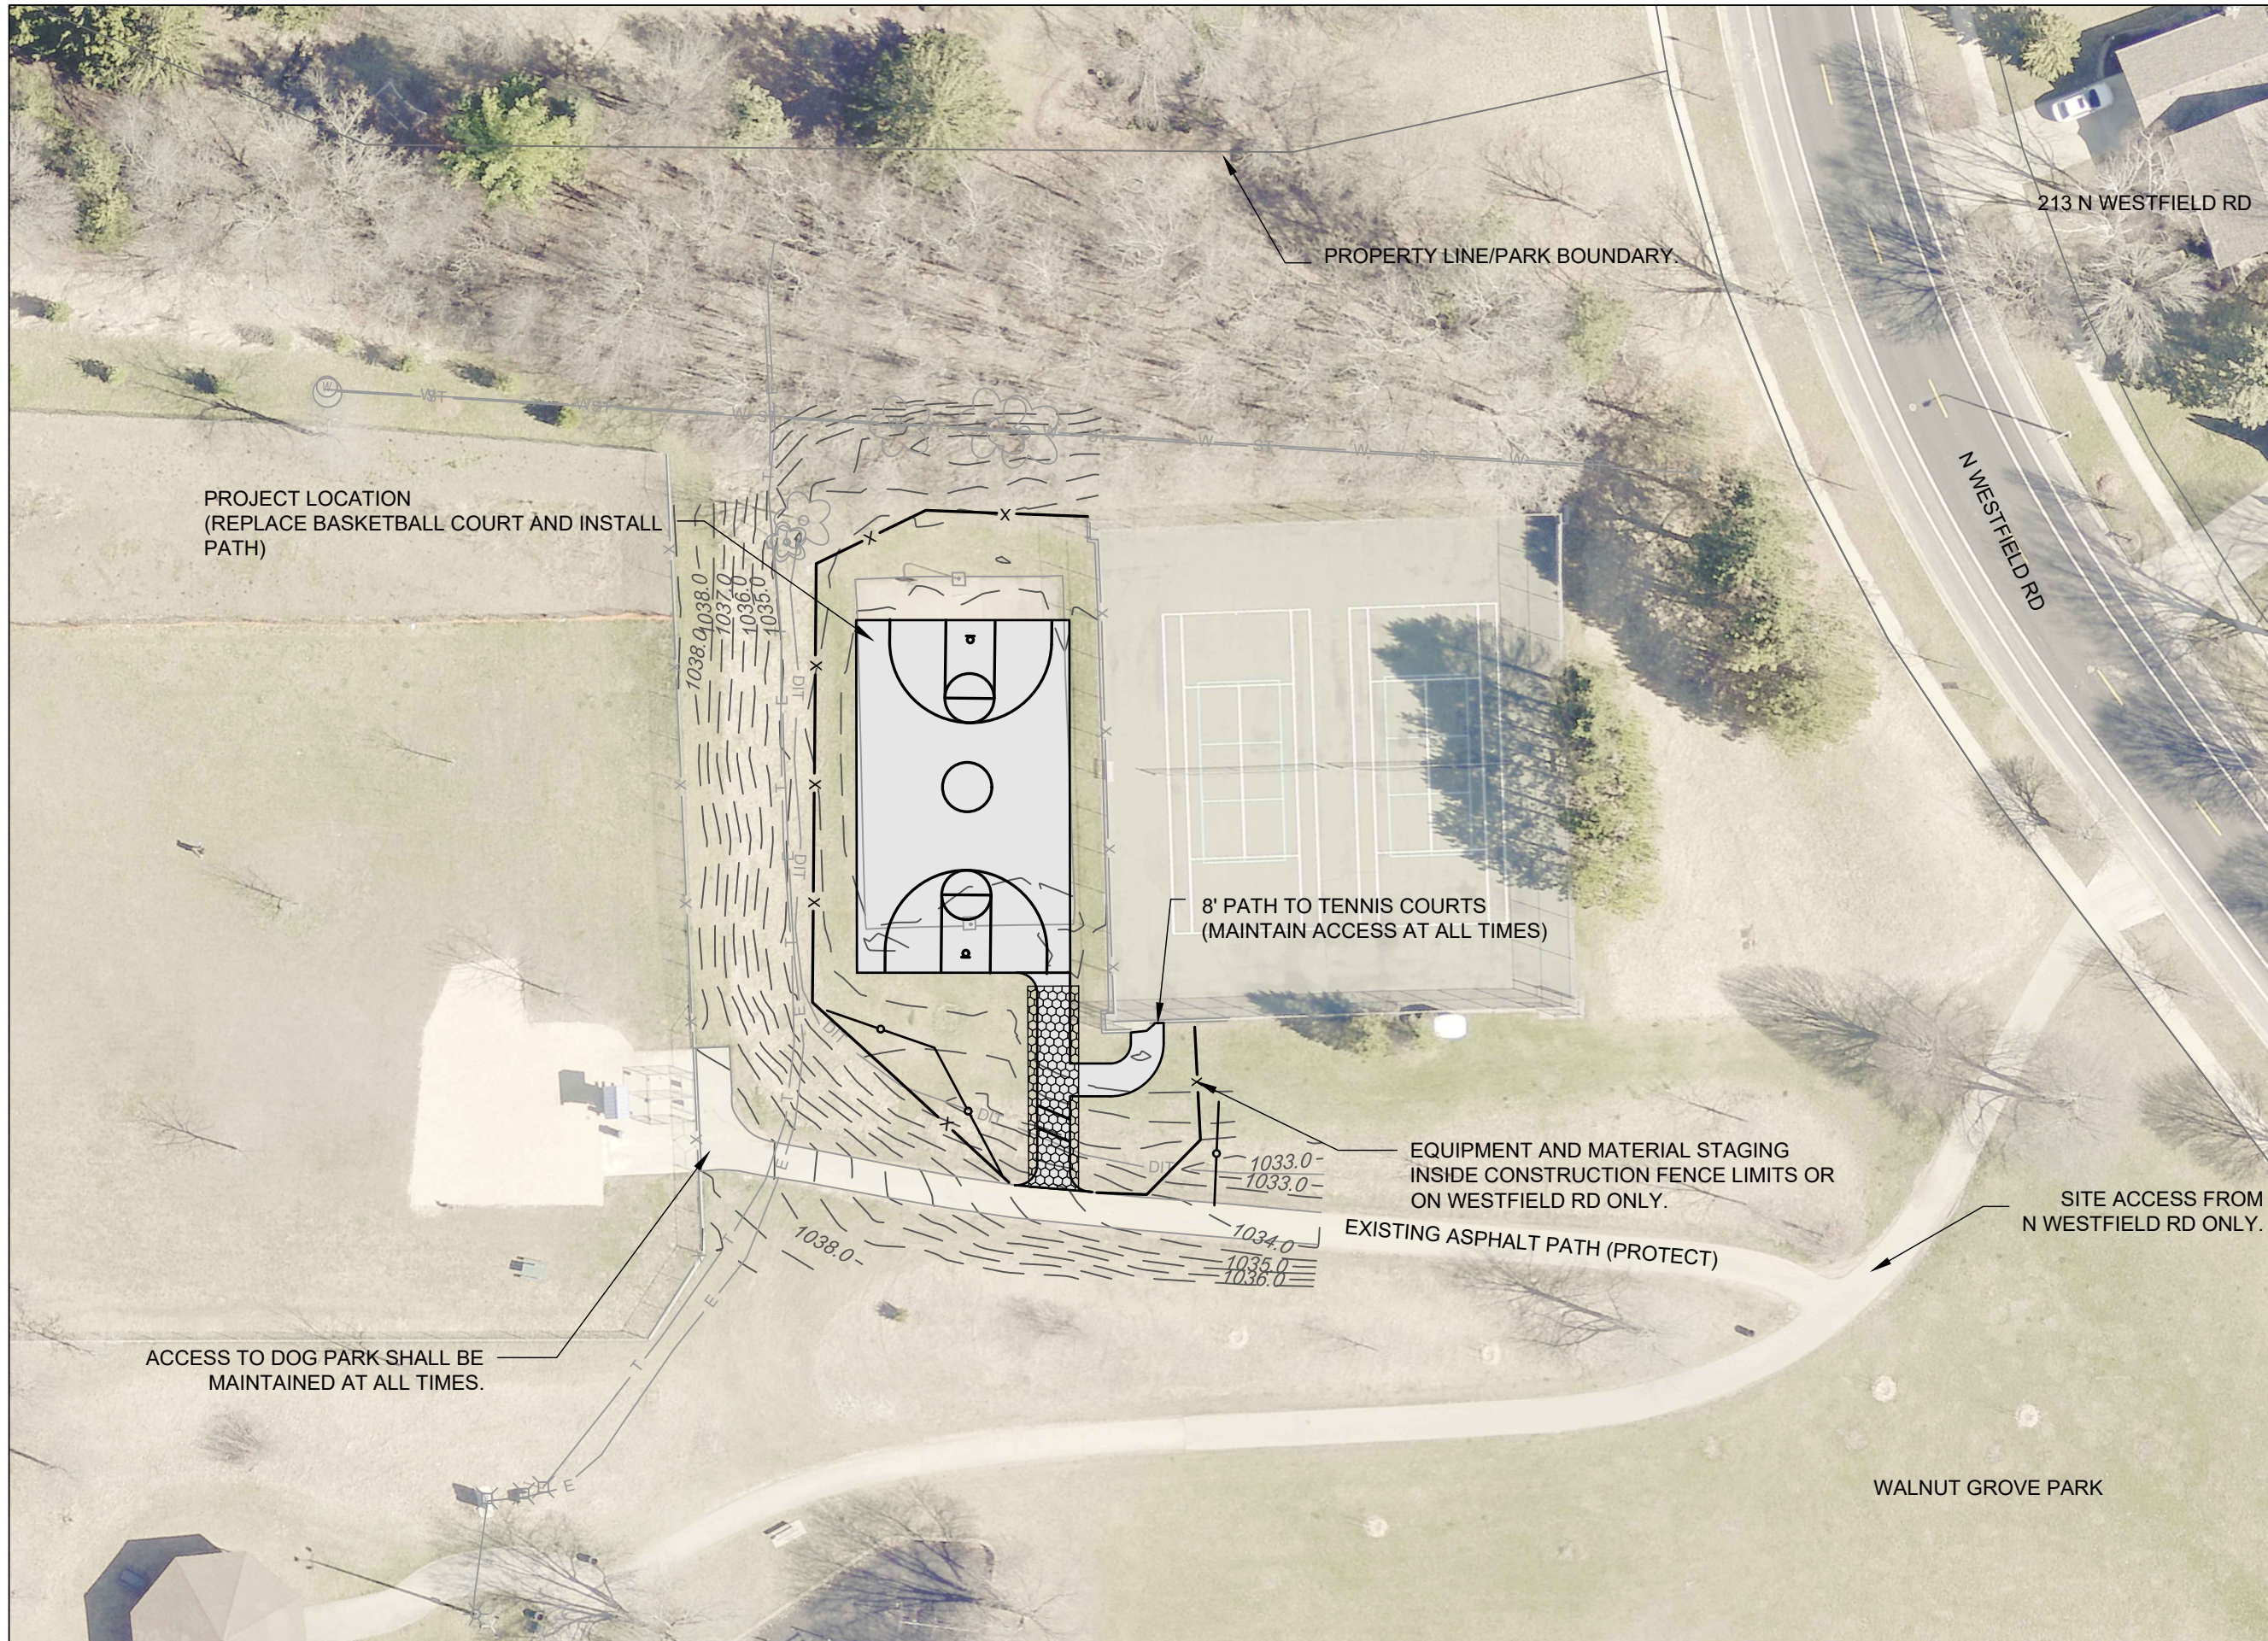

City of Madison
 Department of Public Works
PARKS DIVISION
 City-County Building, Suite 104
 210 Martin Luther King, Jr. Blvd.
 Madison, WI 53703

 

PROJECT:
PARK PAVING 2020

PROJECT ADDRESS:
WALNUT GROVE PARK
202 N WESTFIELD RD
MADISON, WI 53717

Although every effort has been made in preparing these plans and checking them for accuracy, the contractor and subcontractors must check all details and dimensions of their trade and be responsible for the same.

ITEM	DATE
ADVERTISED	3-19-20

PUBLIC WORKS PROJECT #:
8853

SHEET TITLE:
SITE ACCESS AND EROSION CONTROL

SHEET NUMBER:
3.1

REMOVE EXISTING ASPHALT COURT AND BASE COURSE.
REMOVE TOPSOIL TO SUBGRADE.

REMOVE EX BASKETBALL POLE AND BASE.
INSTALL NEW POLE PER DETAILS ON D-2


COURT STRIPING
PER DETAILS ON D-3

DISTURBANCE LIMITS
RESTORE ALL TURF WITH
TOPSOIL, SEED, AND MATTING


BASE COURSE SHALL EXTEND
MIN 6" BEYOND EDGE OF ASPHALT

REMOVE EXISTING POLE AND BASE

INSTALL NEW POLE PER DETAILS ON D-2

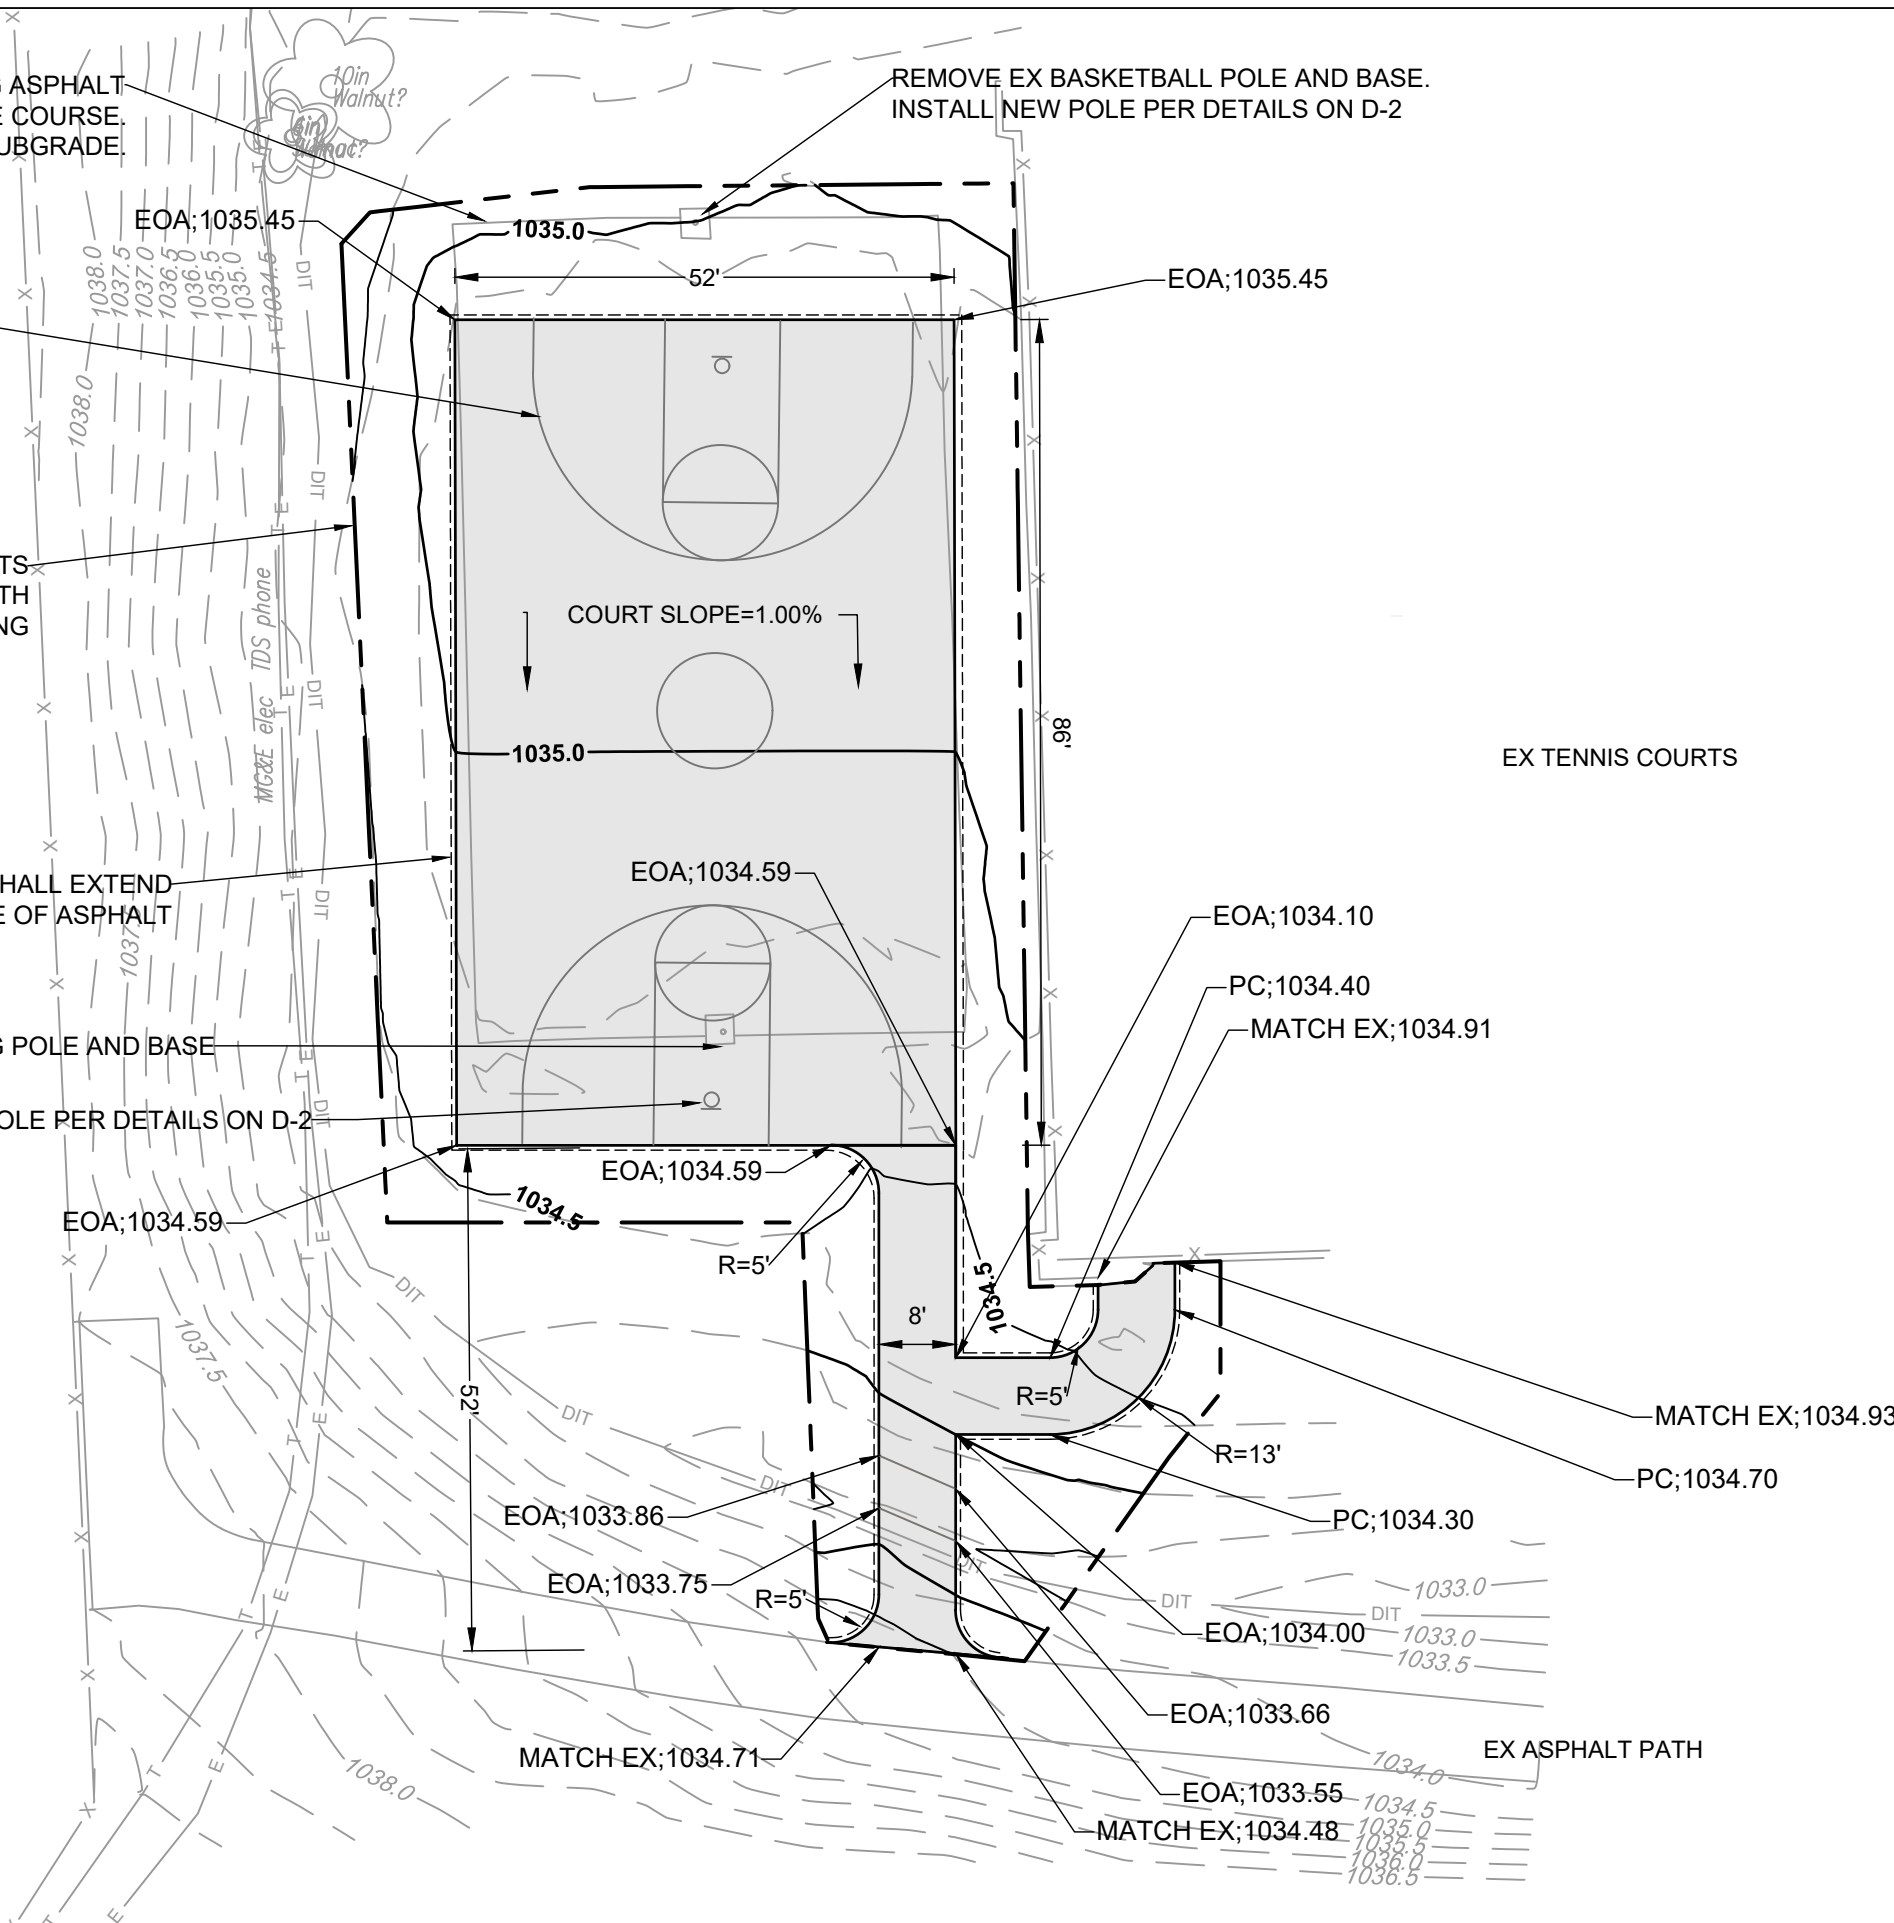

City of Madison
Department of Public Works
PARKS DIVISION
City-County Building, Suite 104
210 Martin Luther King, Jr. Blvd.
Madison, WI 53703

 

PROJECT:
PARK PAVING 2020

PROJECT ADDRESS:
**WALNUT GROVE
PARK
202 N WESTFIELD RD
MADISON, WI 53717**


Although every effort has been made in preparing these plans and checking them for accuracy, the contractor and subcontractors must check all details and dimensions of their trade and be responsible for the same.

ITEM	DATE
ADVERTISED	3-19-20

PUBLIC WORKS PROJECT #:
8853


SHEET TITLE:
GRADING

SHEET NUMBER:
3.2

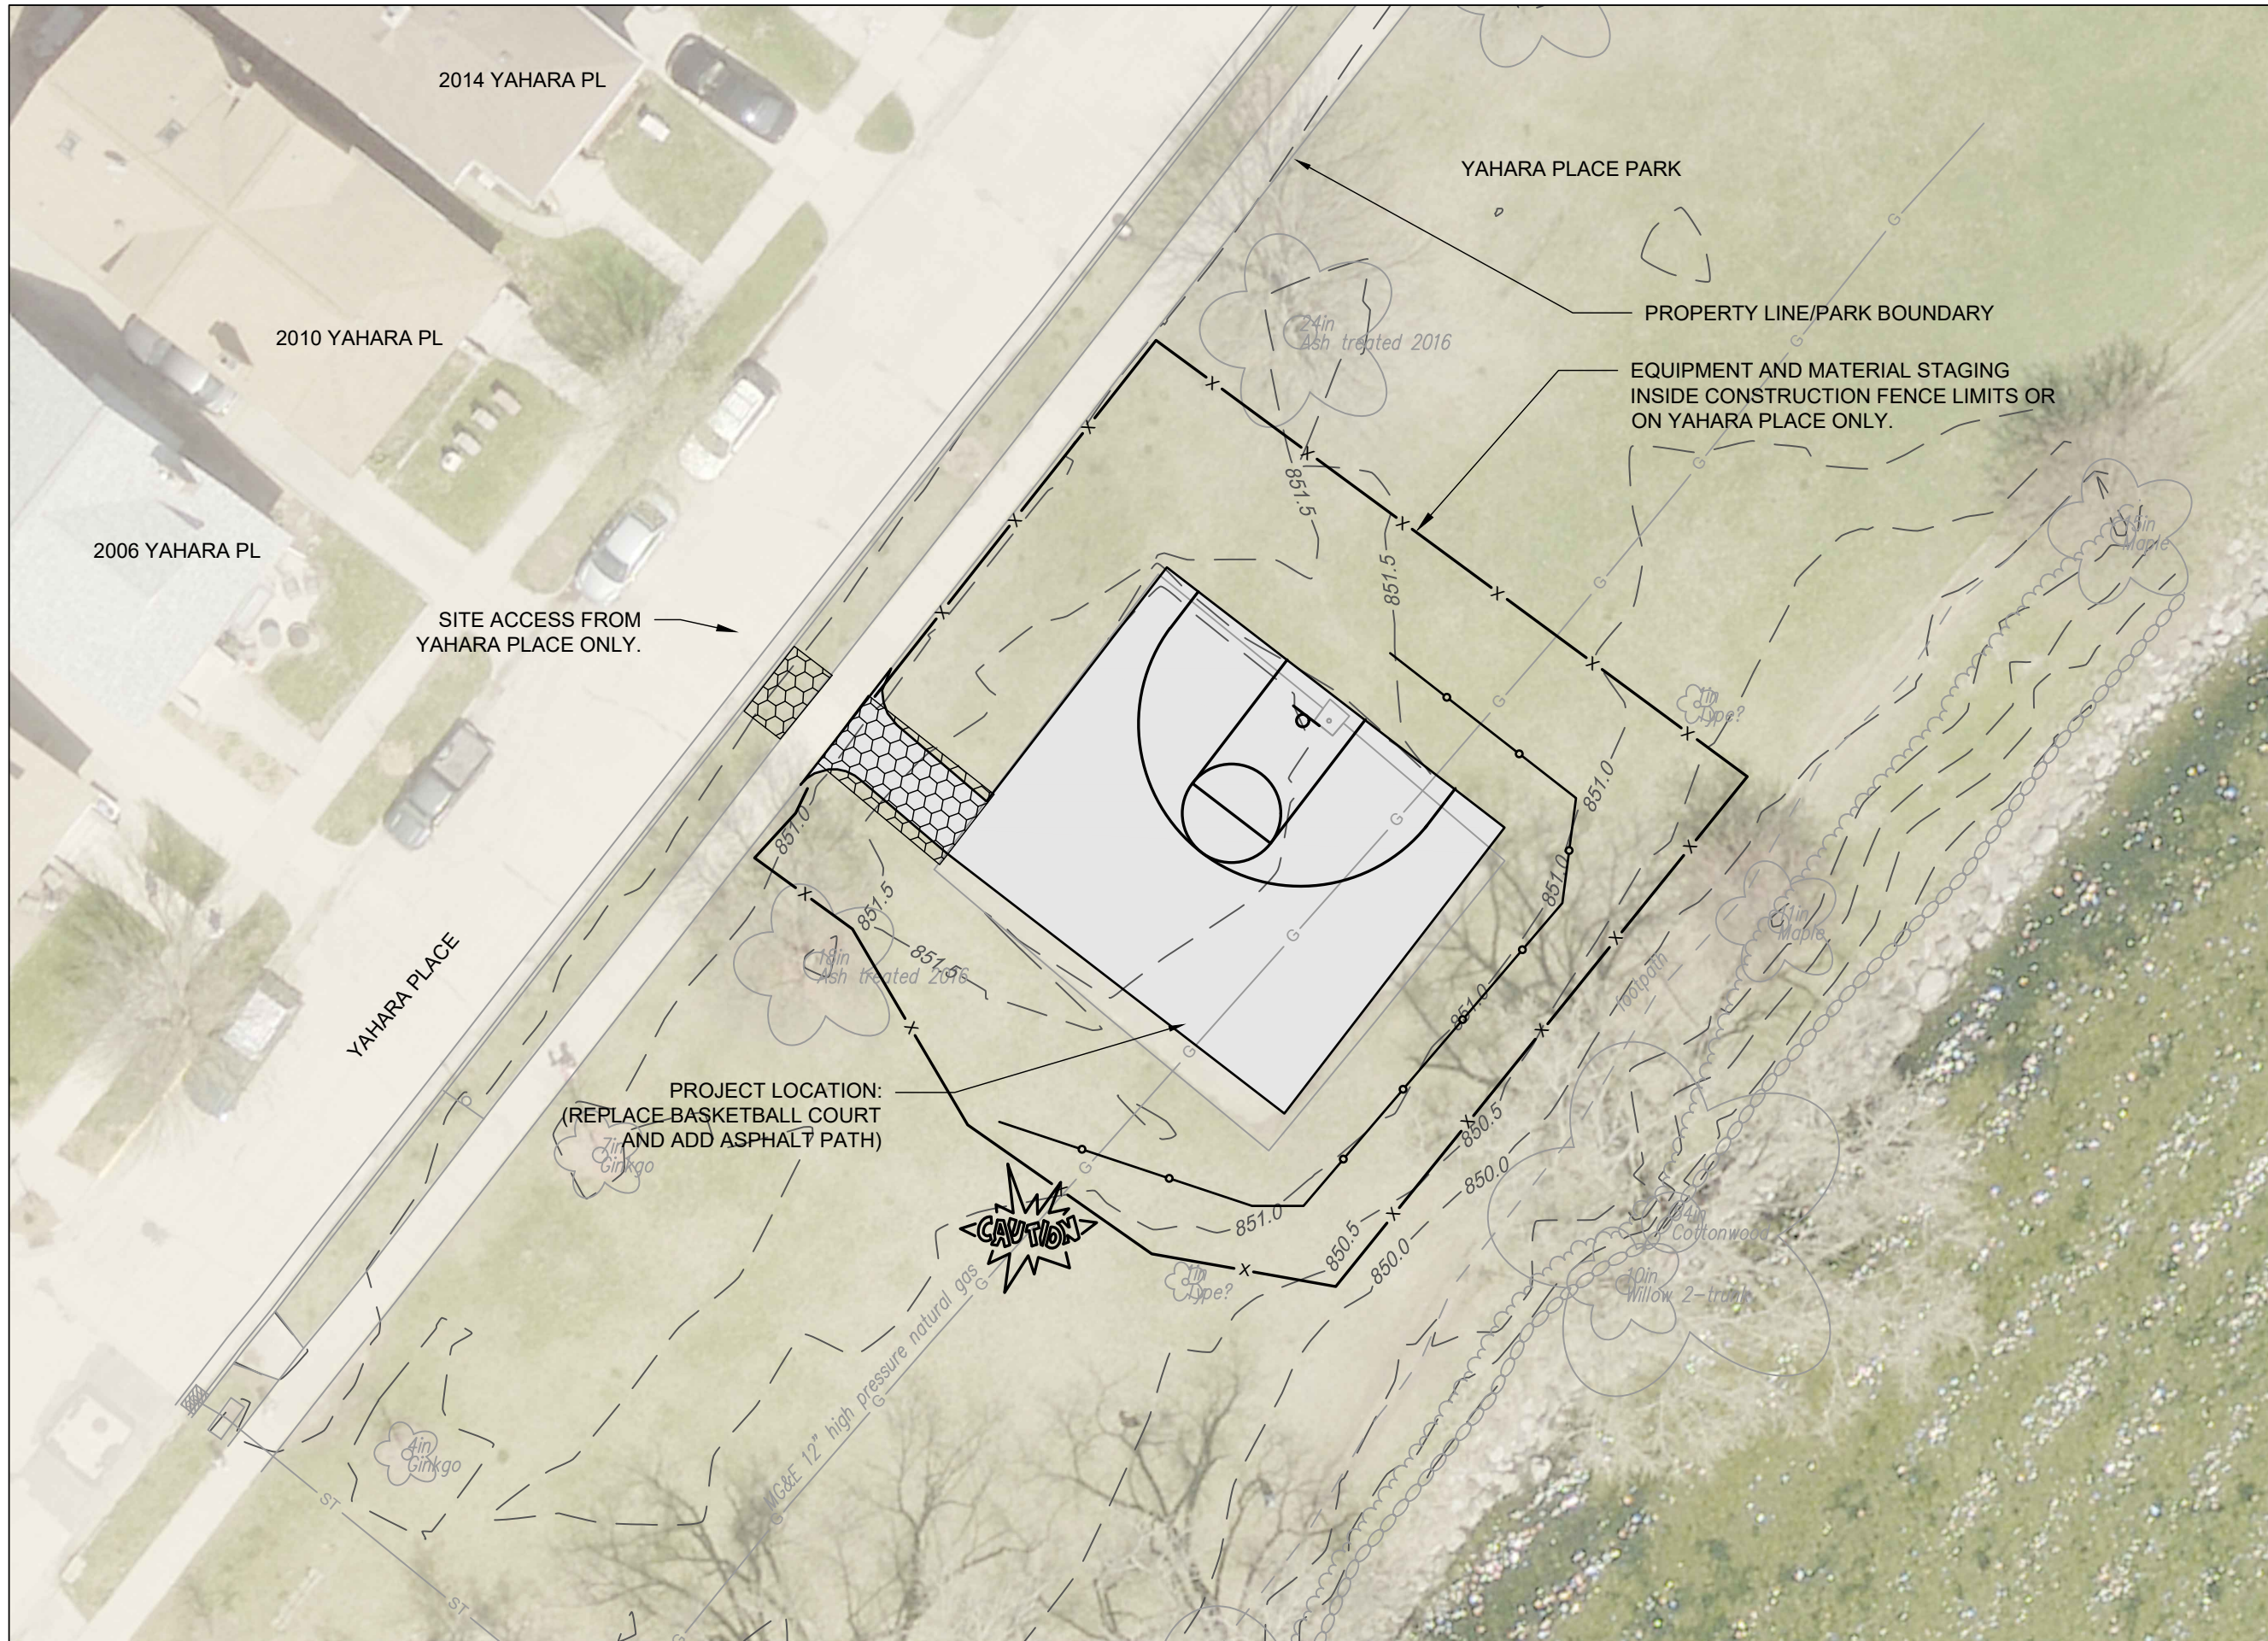

City of Madison
 Department of Public Works
PARKS DIVISION
 City-County Building, Suite 104
 210 Martin Luther King, Jr. Blvd.
 Madison, WI 53703

play
MADISON
PARKS

 

PROJECT:
PARK PAVING 2020

PROJECT ADDRESS:
YAHARA PLACE PARK
1825 YAHARA PLACE
MADISON, WI 53703


Although every effort has been made in preparing these plans and checking them for accuracy, the contractor and subcontractors must check all details and dimensions of their trade and be responsible for the same.

ITEM	DATE
ADVERTISED	3-19-20

PUBLIC WORKS PROJECT #:
8853


SHEET TITLE:
SITE ACCESS AND EROSION CONTROL

SHEET NUMBER:
4.1

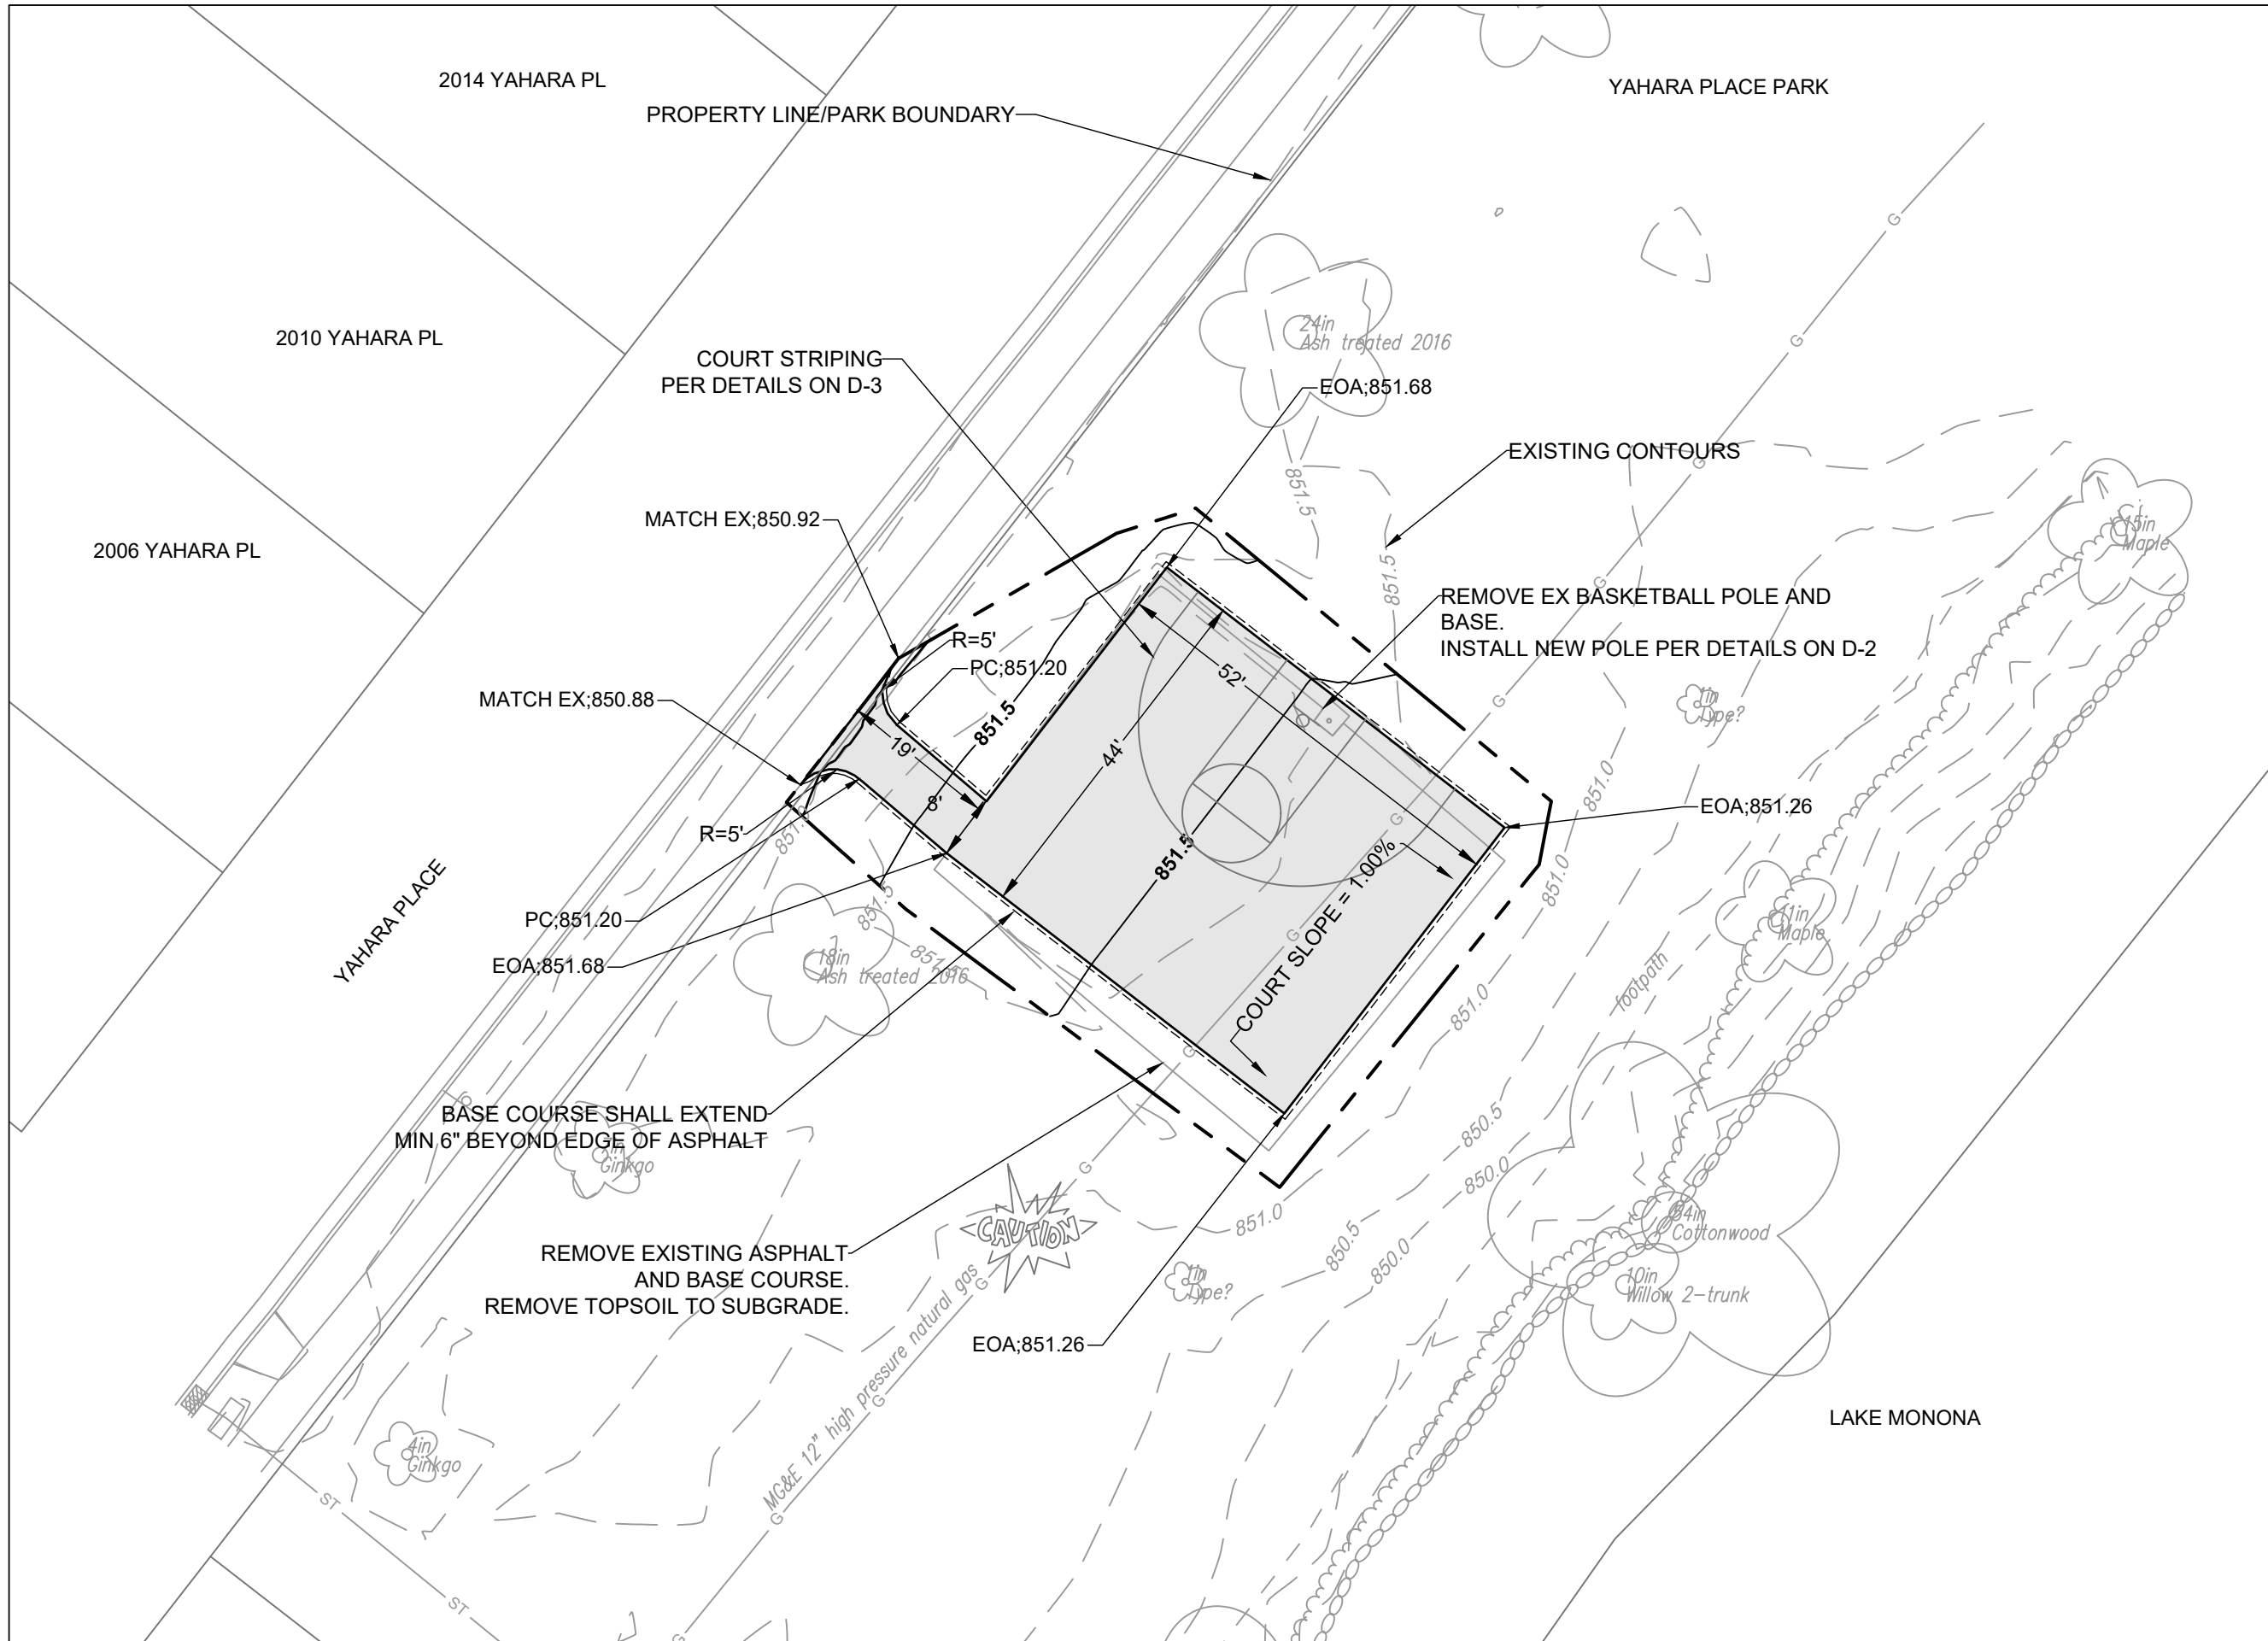

City of Madison
 Department of Public Works
PARKS DIVISION
 City-County Building, Suite 104
 210 Martin Luther King, Jr. Blvd.
 Madison, WI 53703

play
MADISON
PARKS

 

PROJECT:
PARK PAVING 2020

PROJECT ADDRESS:
YAHARA PLACE PARK
1825 YAHARA PLACE
MADISON, WI 53703


Although every effort has been made in preparing these plans and checking them for accuracy, the contractor and subcontractors must check all details and dimensions of their trade and be responsible for the same.

ITEM	DATE
ADVERTISED	3-19-20

PUBLIC WORKS PROJECT #:
8853


SHEET TITLE:
GRADING

SHEET NUMBER:
4.2

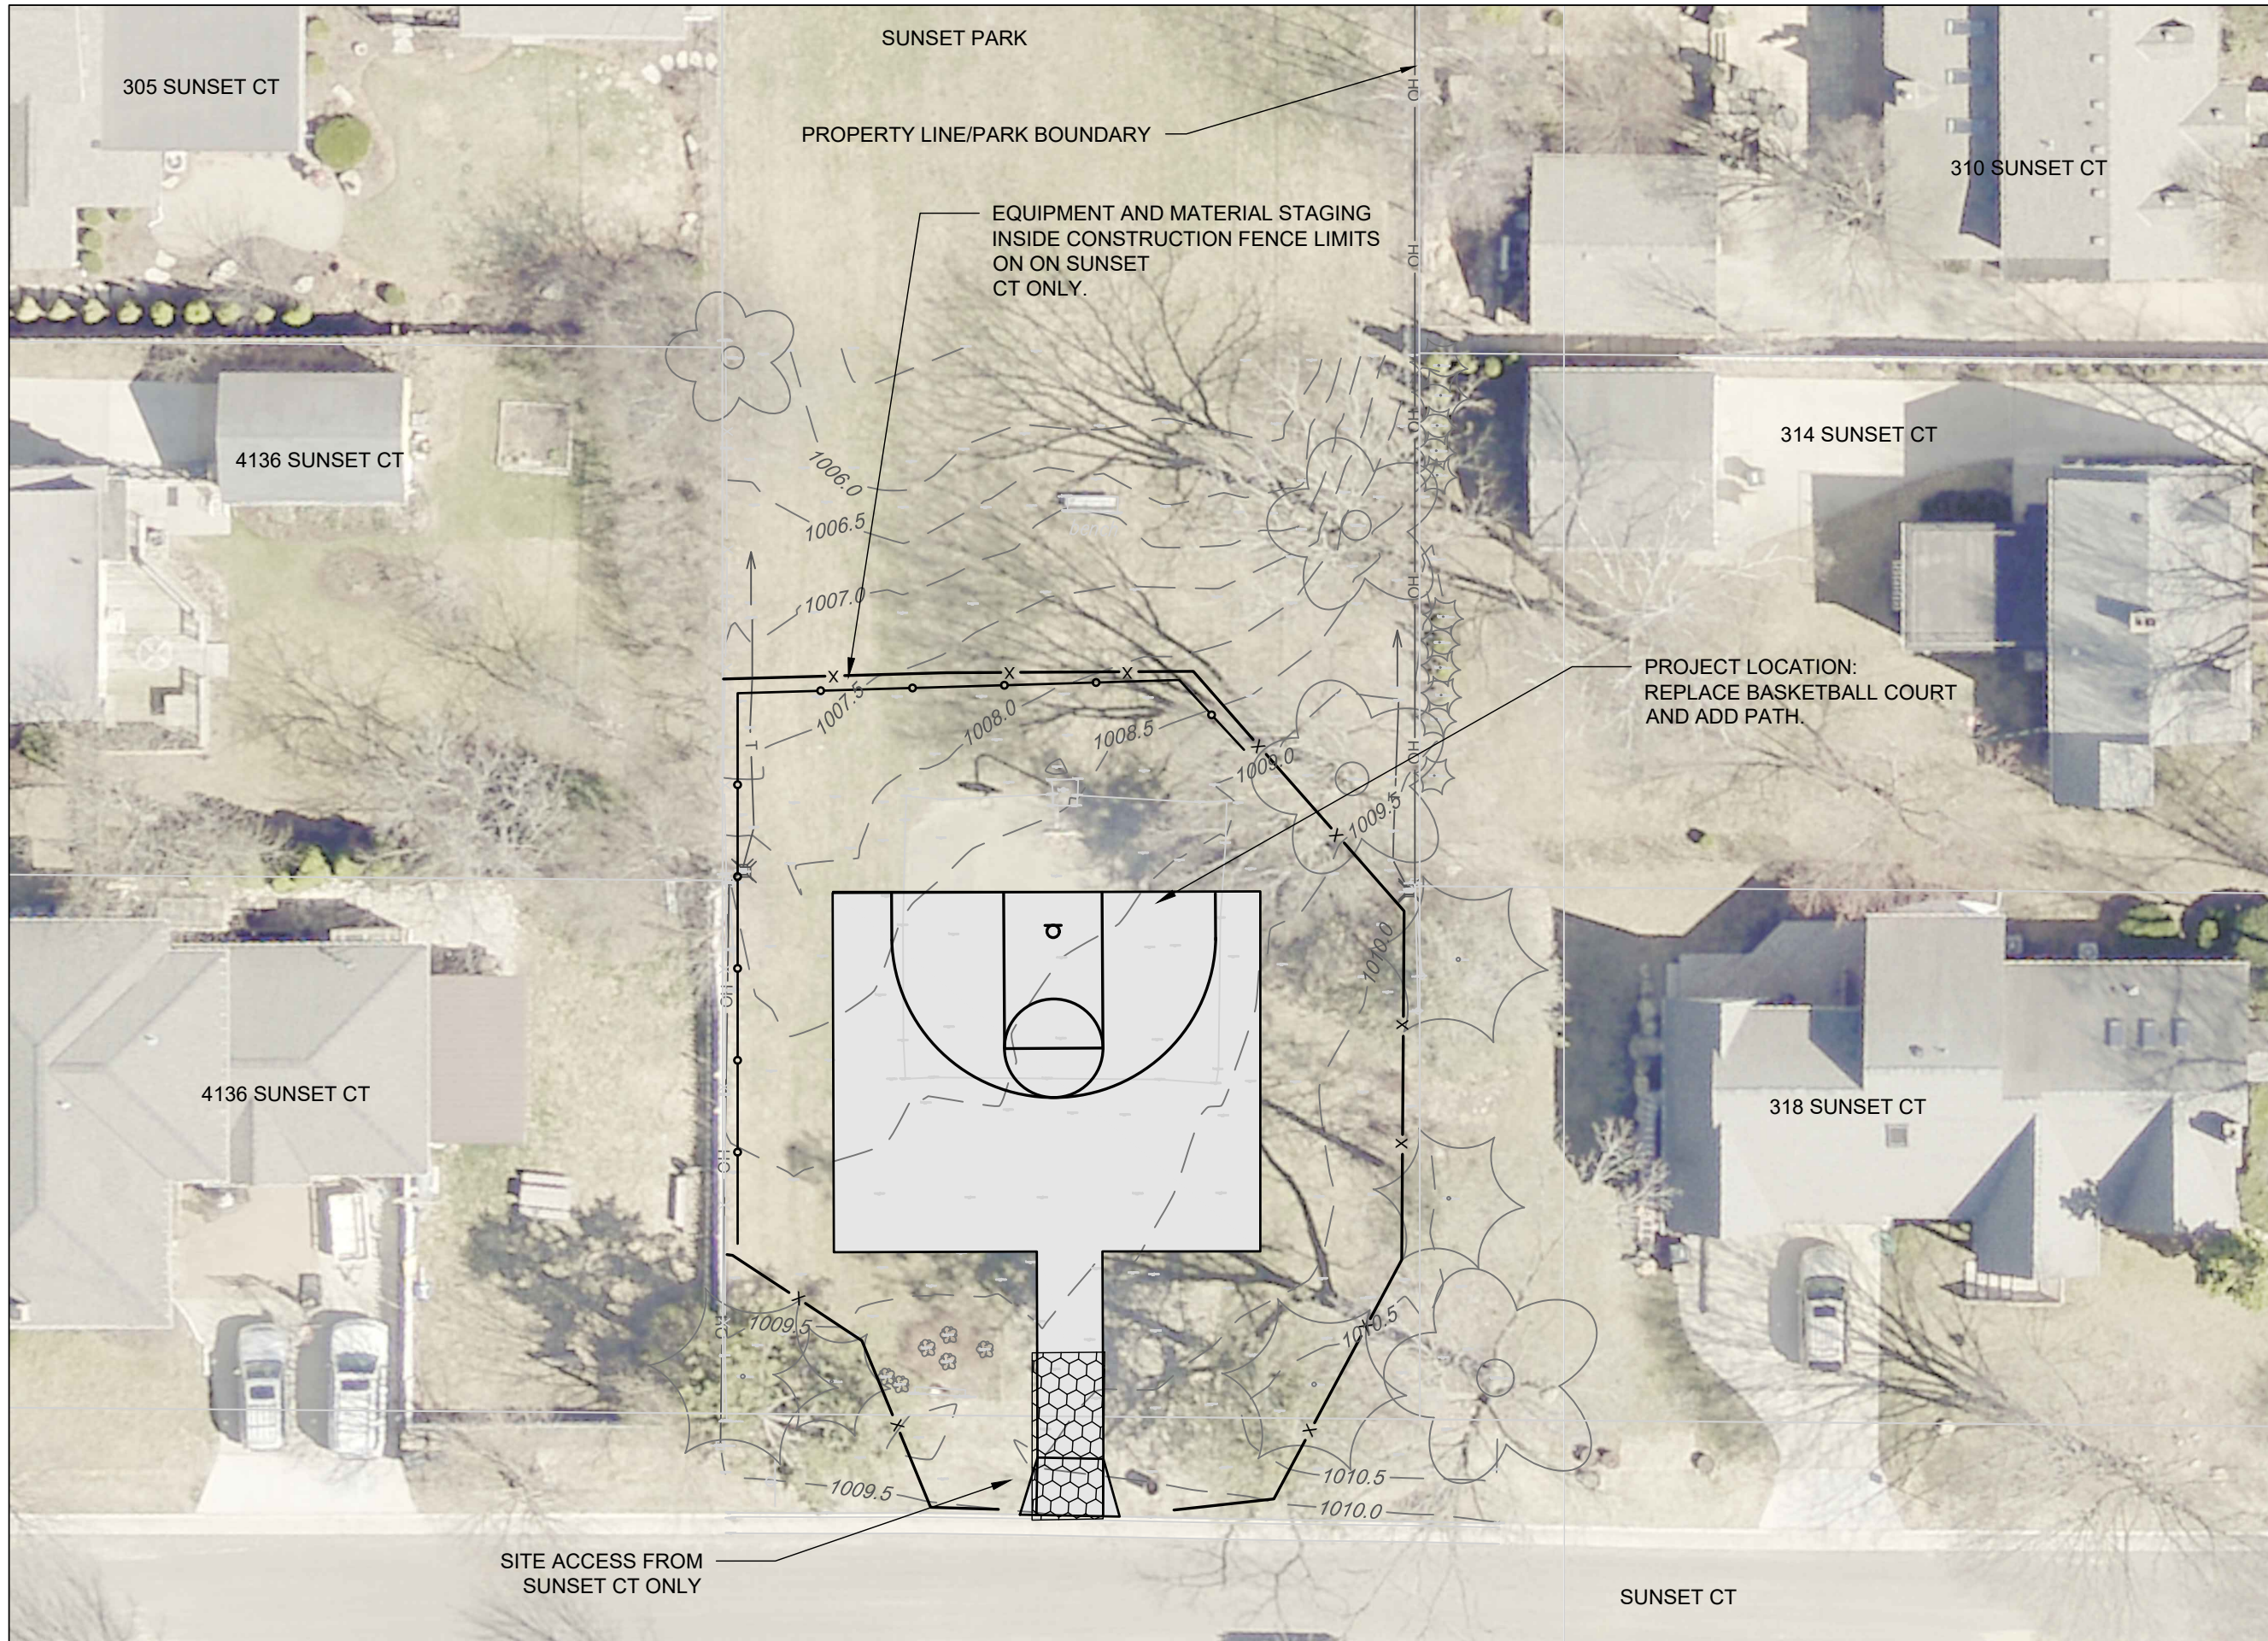

City of Madison
 Department of Public Works
PARKS DIVISION
 City-County Building, Suite 104
 210 Martin Luther King, Jr. Blvd.
 Madison, WI 53703

play
MADISON
PARKS

 

PROJECT:
PARK PAVING 2020

PROJECT ADDRESS:
SUNSET PARK
4129 SUNSET CT
MADISON, WI 53711

Although every effort has been made in preparing these plans and checking them for accuracy, the contractor and subcontractors must check all details and dimensions of their trade and be responsible for the same.

ITEM	DATE
ADVERTISED	3-19-20

PUBLIC WORKS PROJECT #:
8853

SHEET TITLE:
SITE ACCESS AND EROSION CONTROL

SHEET NUMBER:
5.1

305 SUNSET CT

SUNSET PARK

310 SUNSET CT

City of Madison
Department of Public Works
PARKS DIVISION
City-County Building, Suite 104
210 Martin Luther King, Jr. Blvd.
Madison, WI 53703

play
MADISON
PARKS

Graphical Scale
0 20
N

4136 SUNSET CT

314 SUNSET CT

PROJECT:
PARK PAVING 2020

REMOVE EXISTING ASPHALT
AND BASE COURSE.
REMOVE TOPSOIL TO SUBGRADE.

REMOVE EX BASKETBALL POLE AND BASE.
INSTALL NEW POLE PER DETAILS ON D-2

PROJECT ADDRESS:
SUNSET PARK
4129 SUNSET CT
MADISON, WI 53711

Although every effort has been made in preparing these plans and checking them for accuracy, the contractor and subcontractors must check all details and dimensions of their trade and be responsible for the same.

EOA;1009.22

EOA;1009.46

BASE COURSE SHALL EXTEND
MIN 6" BEYOND EDGE OF ASPHALT

COURT STRIPING
PER DETAILS ON D-3

COURT SLOPE =
1.00%

4136 SUNSET CT

318 SUNSET CT

ITEM DATE
ADVERTISED 3-19-20

DISTURBANCE LIMITS
RESTORE ALL TURF WITH
TOPSOIL, SEED, AND MATTING

EOA;1009.53

EOA;1009.90

PUBLIC WORKS PROJECT #:
8853

1009.5
22in
10in
27'

EOA;1009.79

SHEET TITLE:
GRADING

EOA;1009.52

EOA;1009.52.5


SHEET NUMBER:
5.2

MATCH EX;1009.43


MATCH EX;1009.59

SUNSET CT

CURB CUT WITH 2' FLARE PER S.D.D. 3.03
(HORIZONTAL SAWCUT)

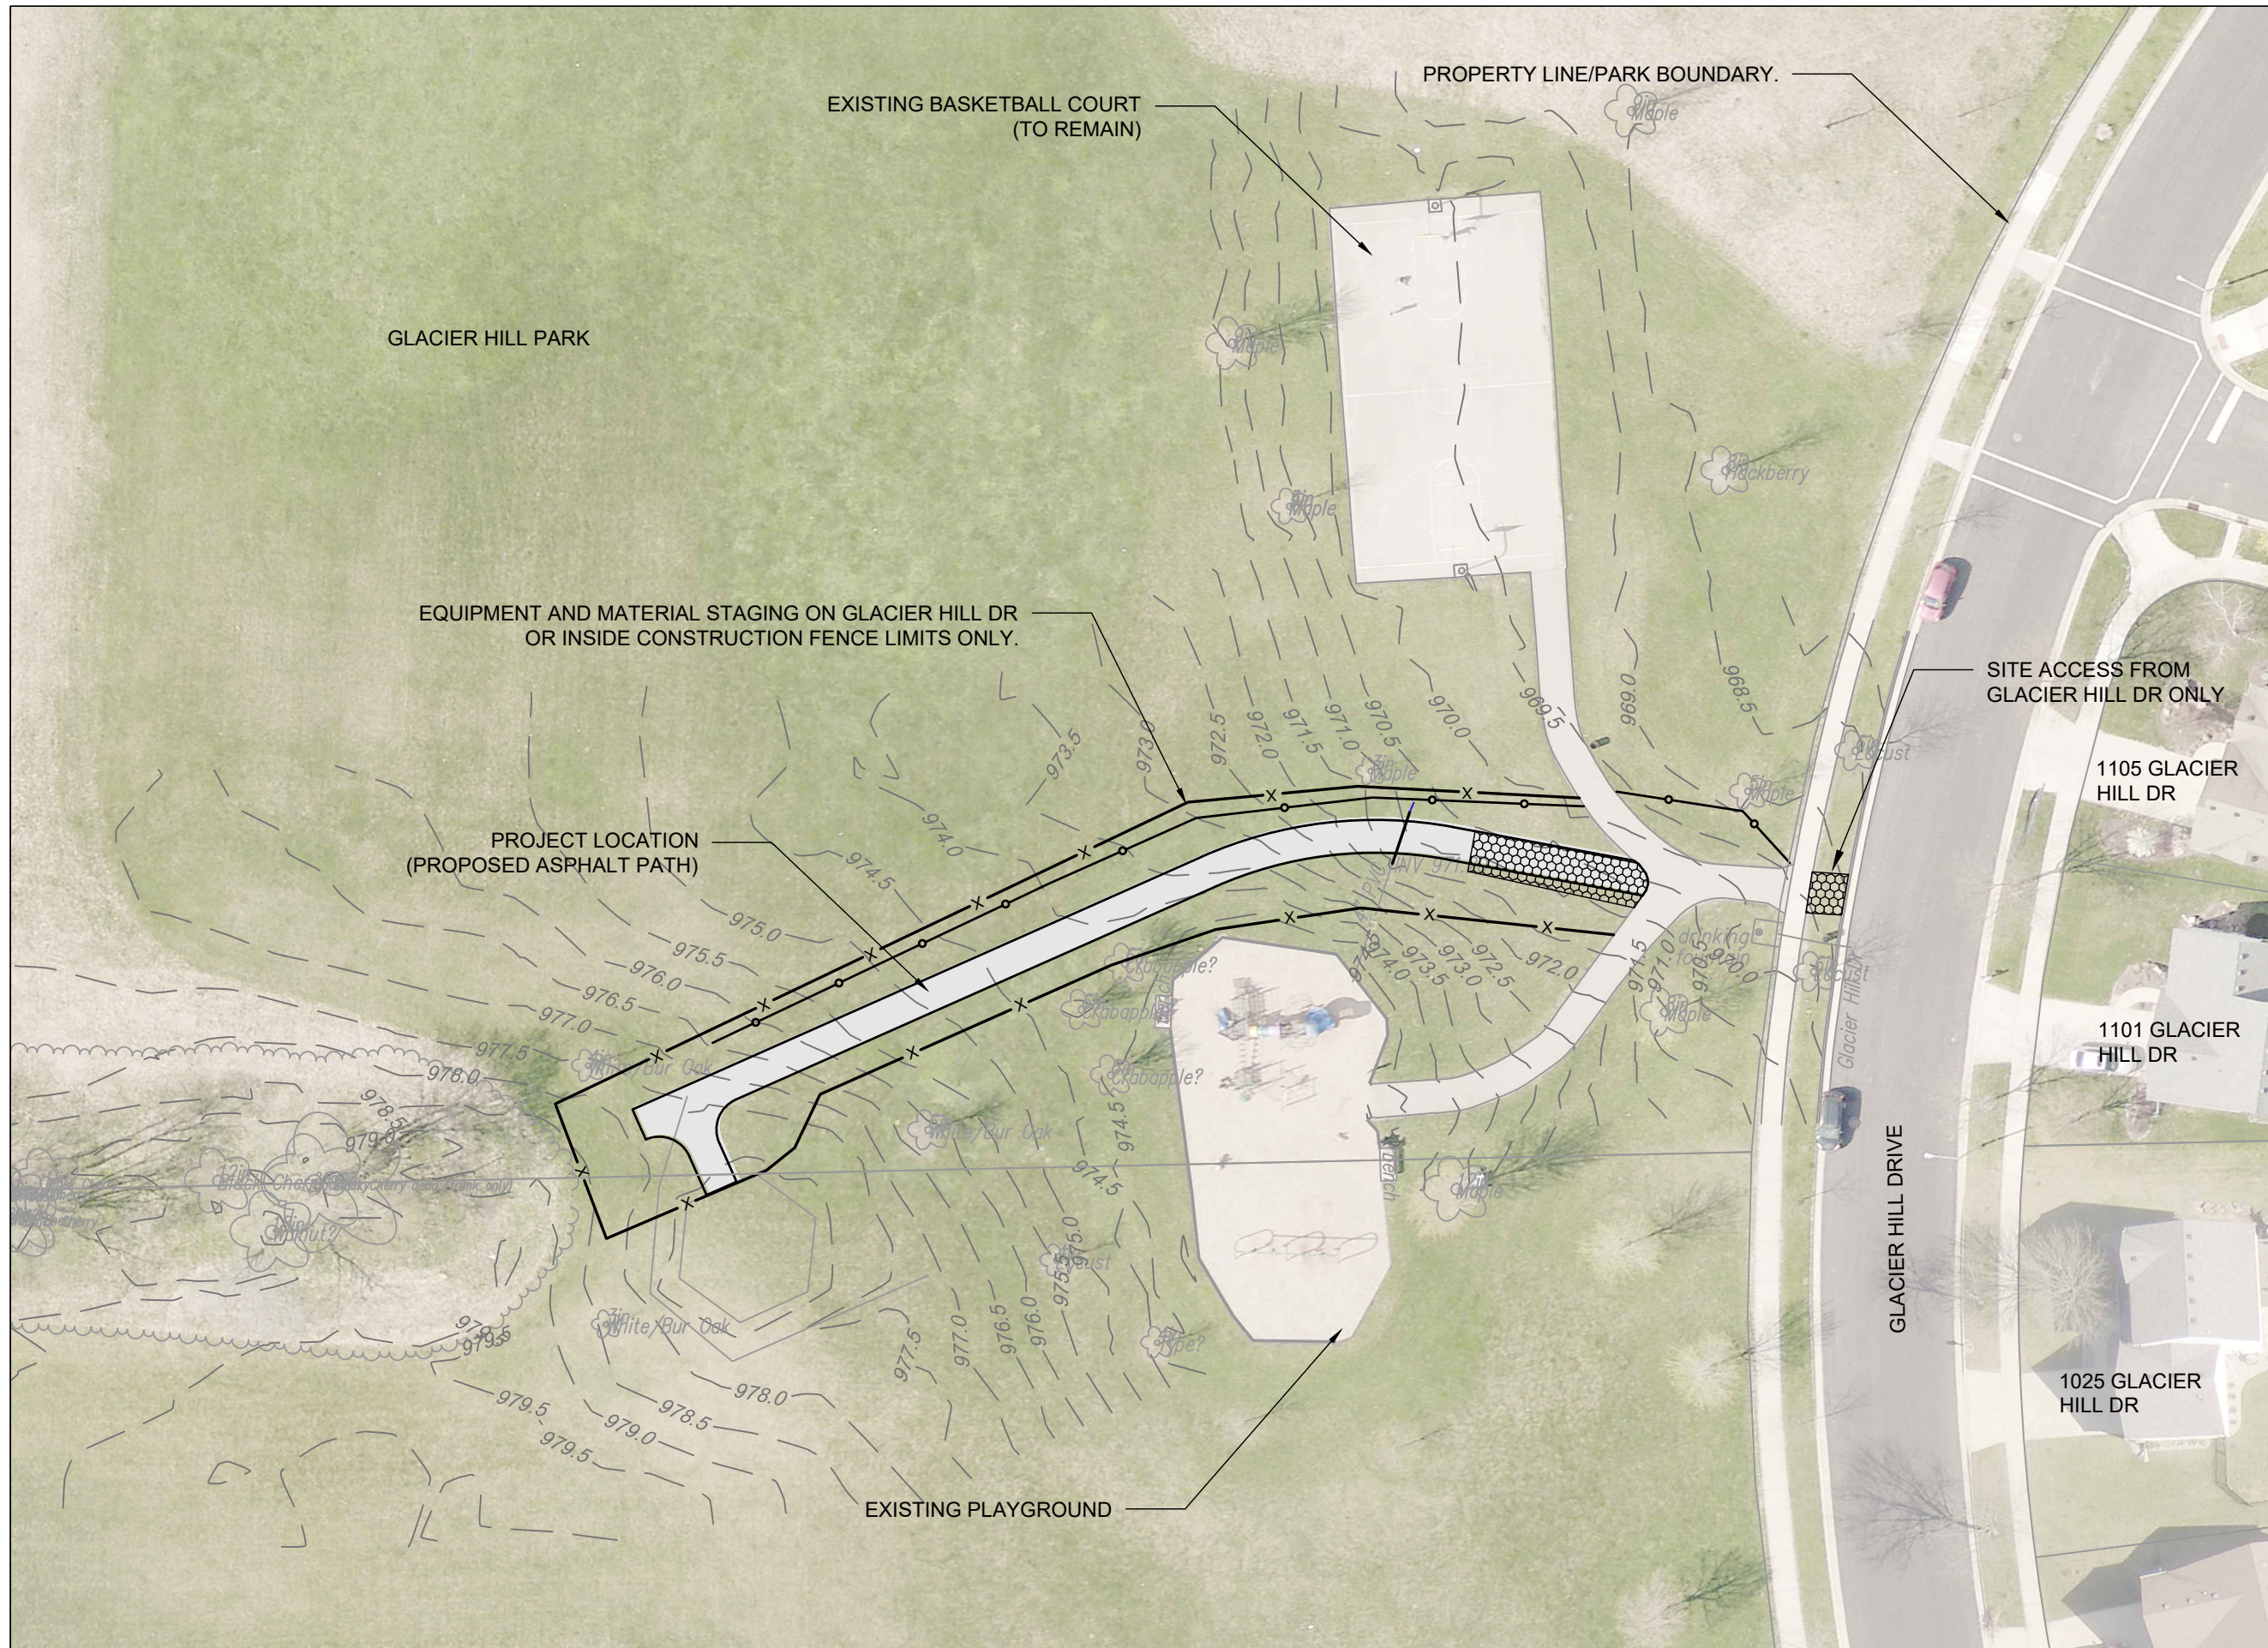

City of Madison
 Department of Public Works
PARKS DIVISION
 City-County Building, Suite 104
 210 Martin Luther King, Jr. Blvd.
 Madison, WI 53703

 

PROJECT:
PARK PAVING 2020

PROJECT ADDRESS:
**GLACIER HILL PARK
 1106 GLACIER HILL
 DRIVE**


Although every effort has been made in preparing these plans and checking them for accuracy, the contractor and subcontractors must check all details and dimensions of their trade and be responsible for the same.

ITEM	DATE
ADVERTISED	3-19-20

PUBLIC WORKS PROJECT #:
PROJECT NUMBER

SHEET TITLE:
**SITE ACCESS AND
 EROSION CONTROL**

SHEET NUMBER:
6.1

 

PROJECT:
PARK PAVING 2020

PROJECT ADDRESS:
**GLACIER HILL PARK
 1106 GLACIER HILL
 DRIVE**


Although every effort has been made in preparing these plans and checking them for accuracy, the contractor and subcontractors must check all details and dimensions of their trade and be responsible for the same.

ITEM	DATE
ADVERTISED	3-19-20

PUBLIC WORKS PROJECT #:
8853

SHEET TITLE:
GRADING


SHEET NUMBER:
6.2

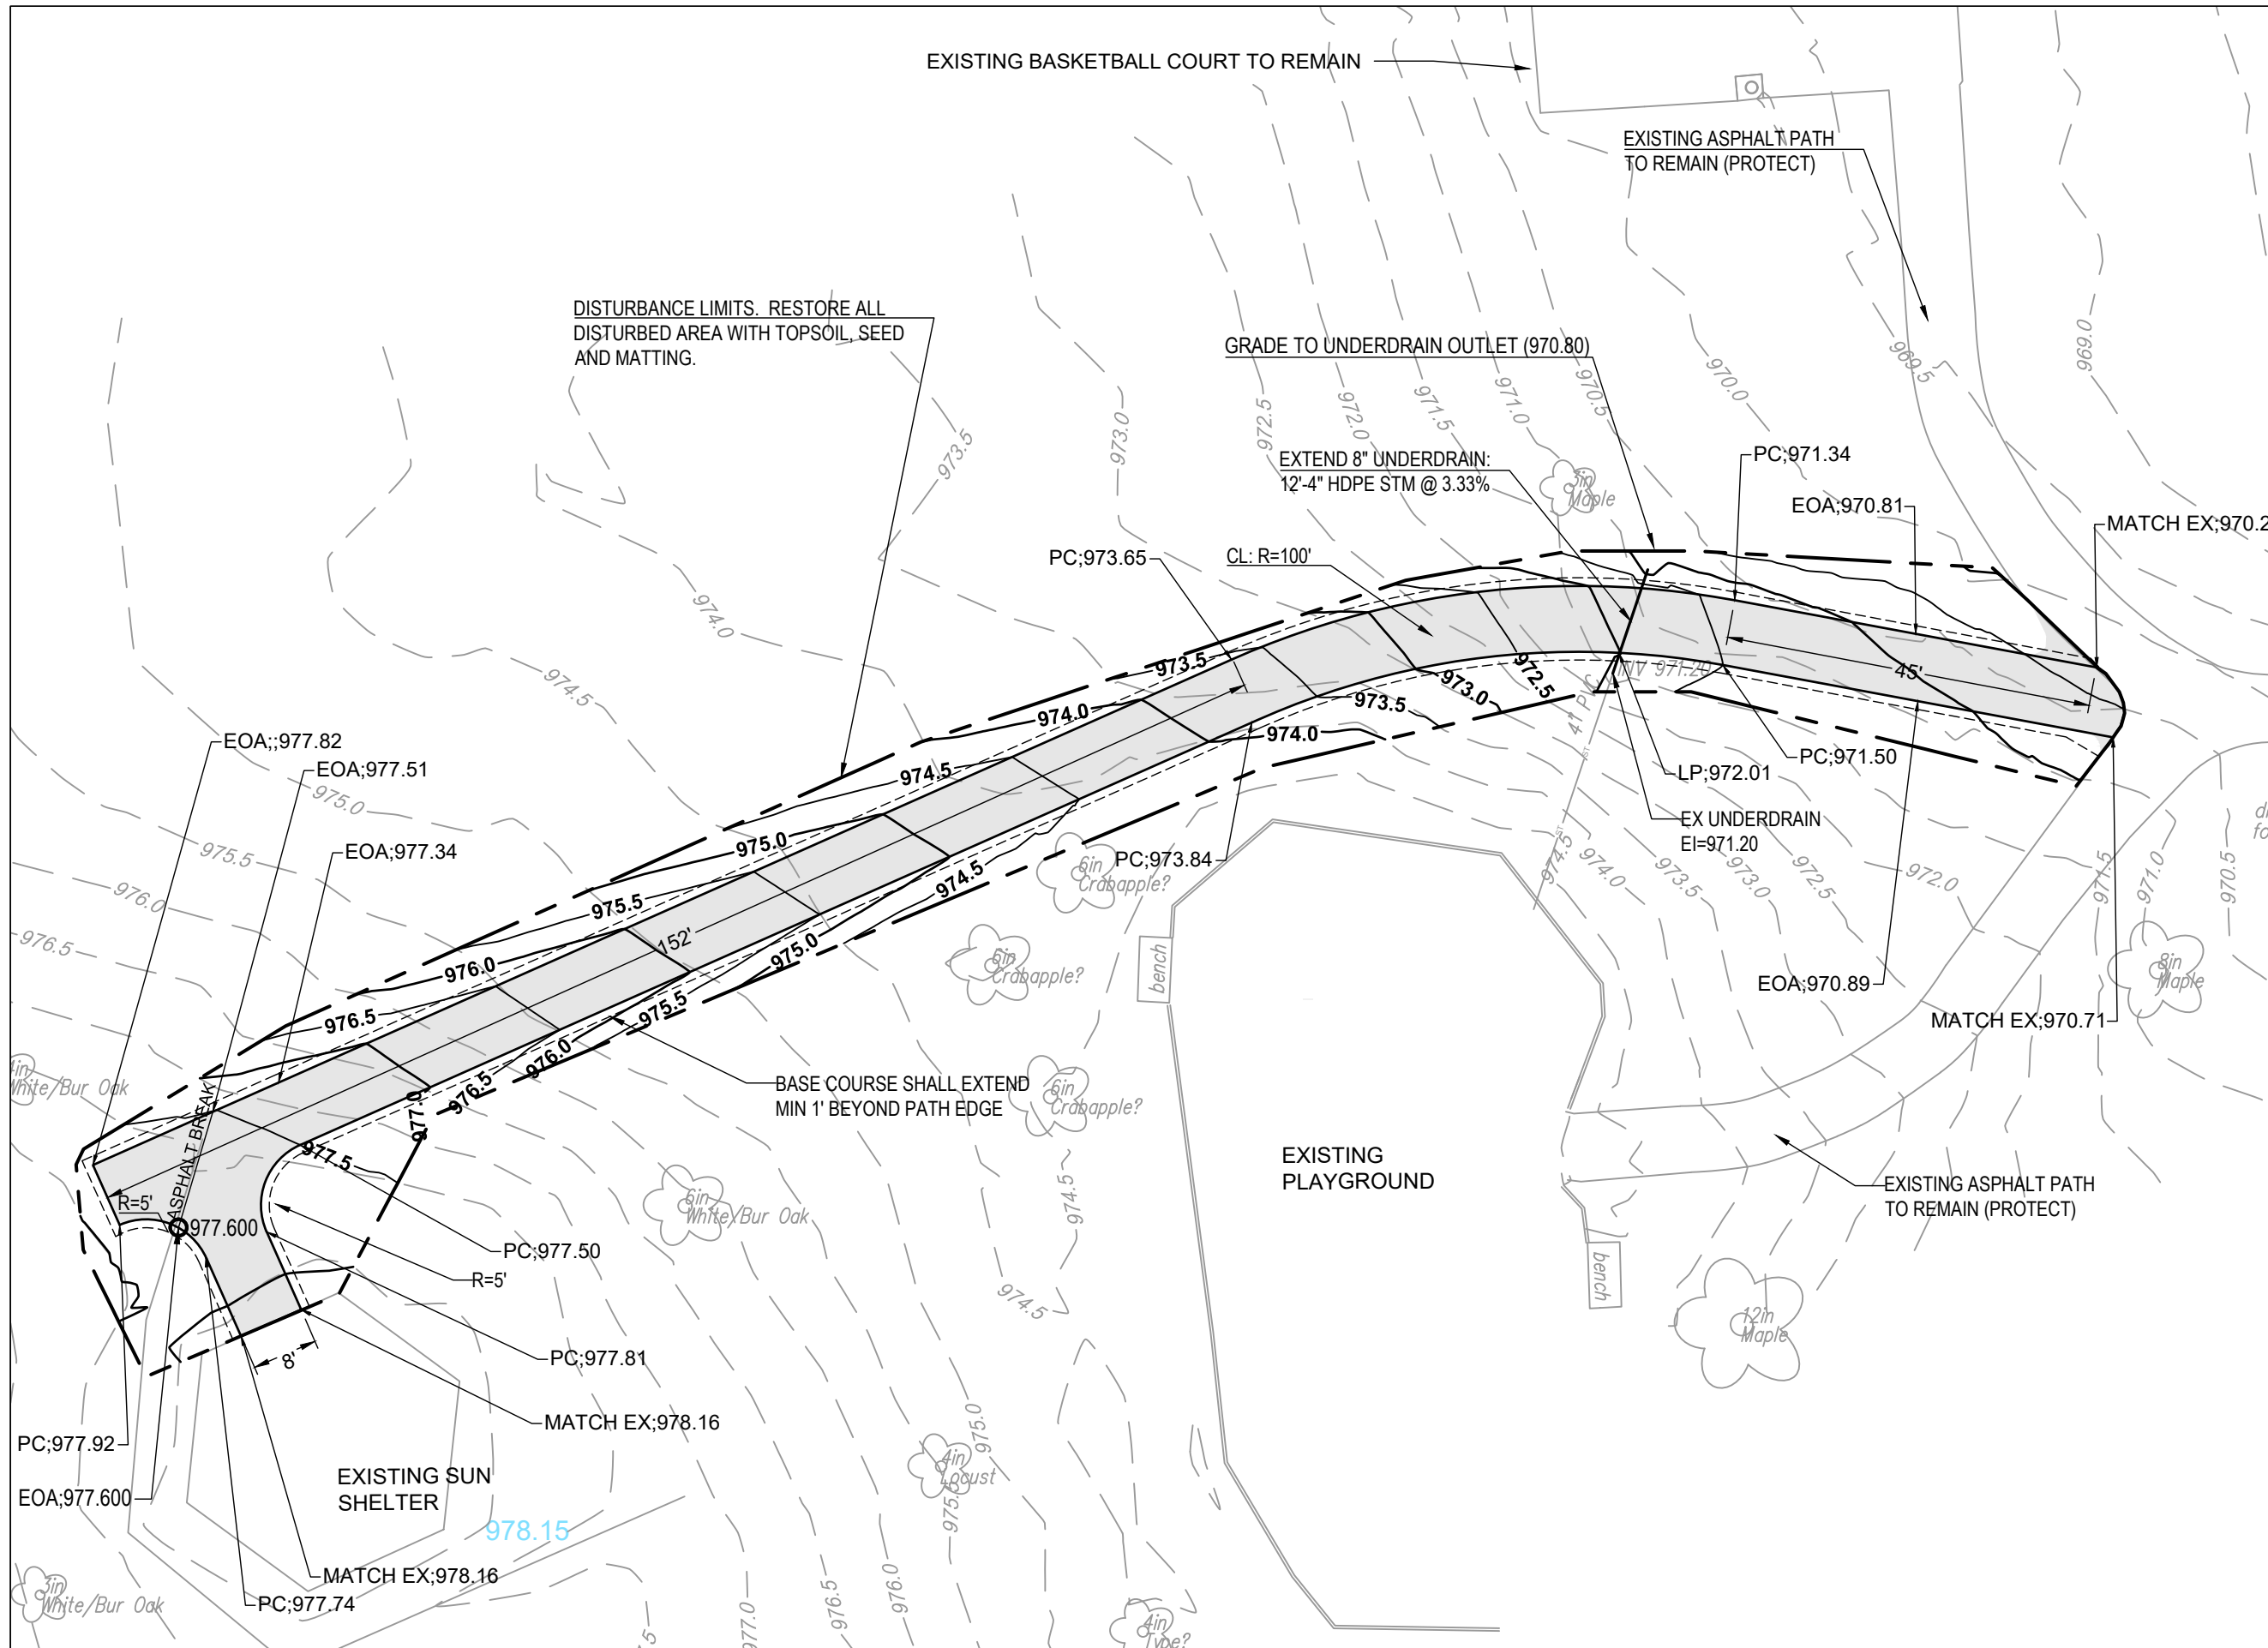



City of Madison
 Department of Public Works
PARKS DIVISION
 City-County Building, Suite 104
 210 Martin Luther King, Jr. Blvd.
 Madison, WI 53703

play
MADISON
PARKS

 

PROJECT:
PARK PAVING 2020

PROJECT ADDRESS:
PORTLAND PARK
4210 PORTLAND
PKWY
MADISON, WI 53714


Although every effort has been made in preparing these plans and checking them for accuracy, the contractor and subcontractors must check all details and dimensions of their trade and be responsible for the same.

ITEM	DATE
ADVERTISED	3-19-20


PUBLIC WORKS PROJECT #:
8853

SHEET TITLE:
SITE ACCESS AND
EROSION CONTROL

SHEET NUMBER:
7.1

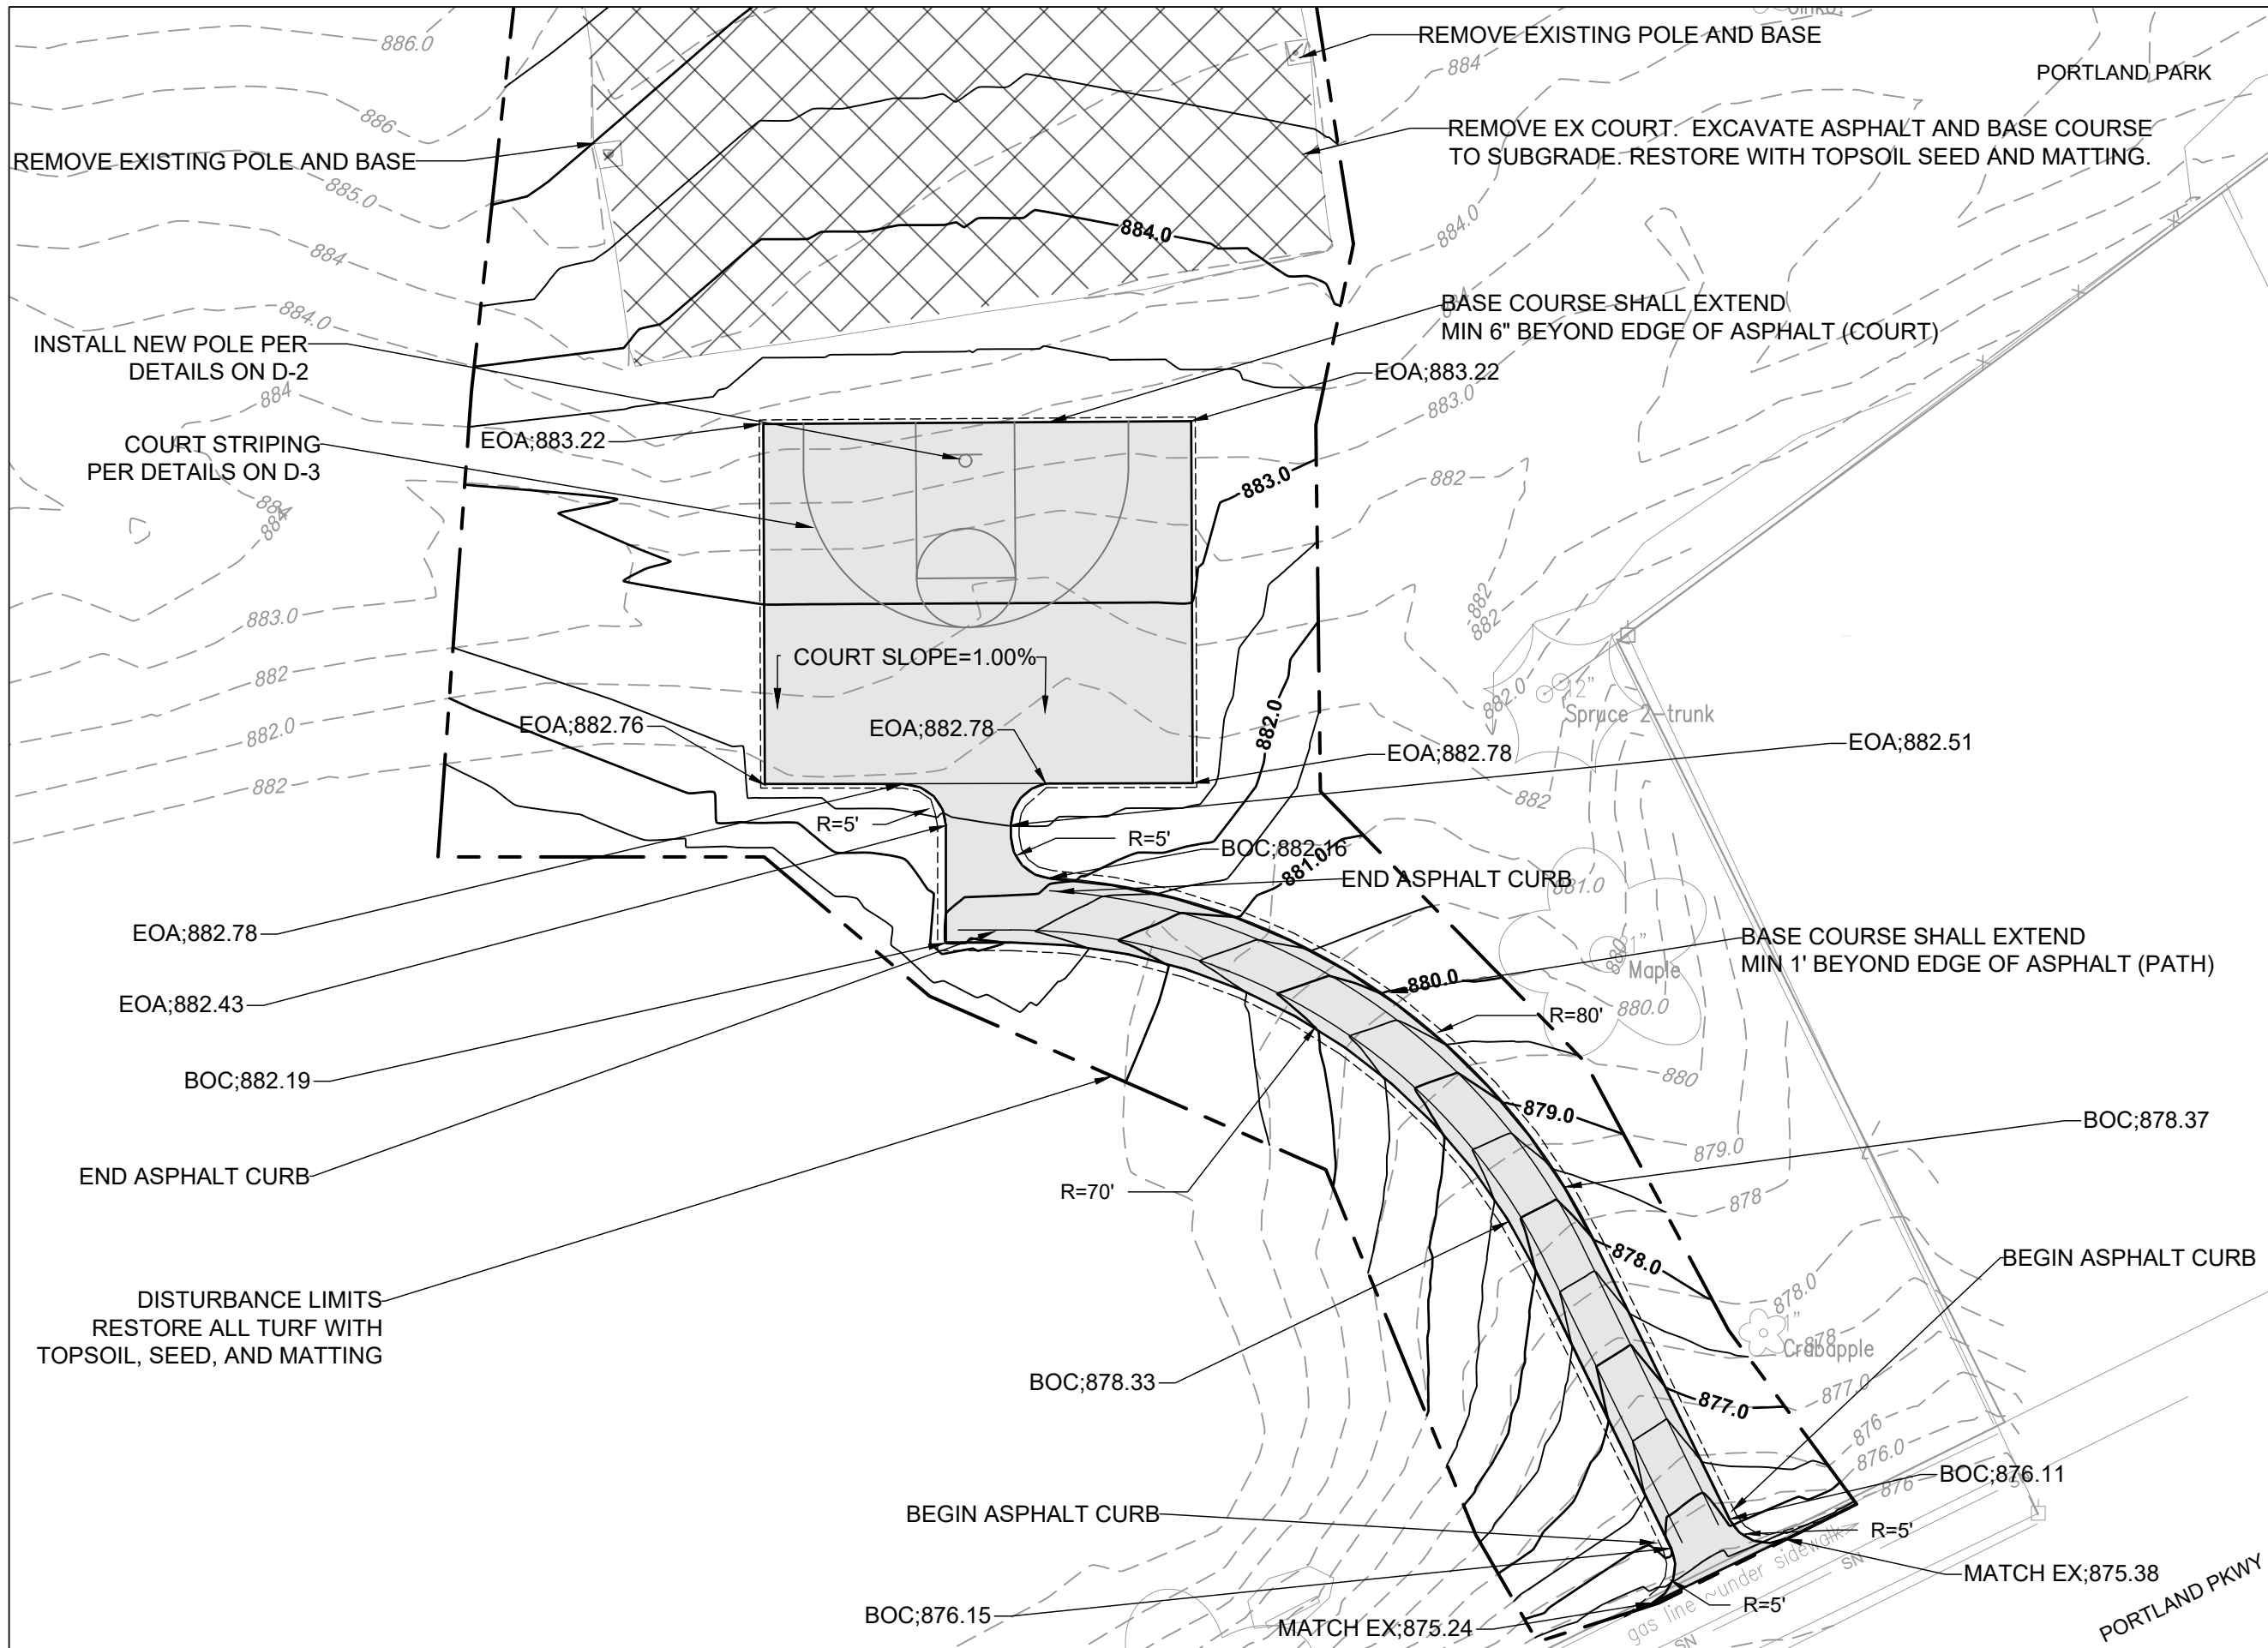

City of Madison
 Department of Public Works
PARKS DIVISION
 City-County Building, Suite 104
 210 Martin Luther King, Jr. Blvd.
 Madison, WI 53703

 

PROJECT:
PARK PAVING 2020

PROJECT ADDRESS:
**PORTLAND PARK
 4210 PORTLAND
 PKWY
 MADISON, WI 53714**


Although every effort has been made in preparing these plans and checking them for accuracy, the contractor and subcontractors must check all details and dimensions of their trade and be responsible for the same.

ITEM	DATE
ADVERTISED	3-19-20

PUBLIC WORKS PROJECT #:
8853


SHEET TITLE:
GRADING

SHEET NUMBER:
7.2

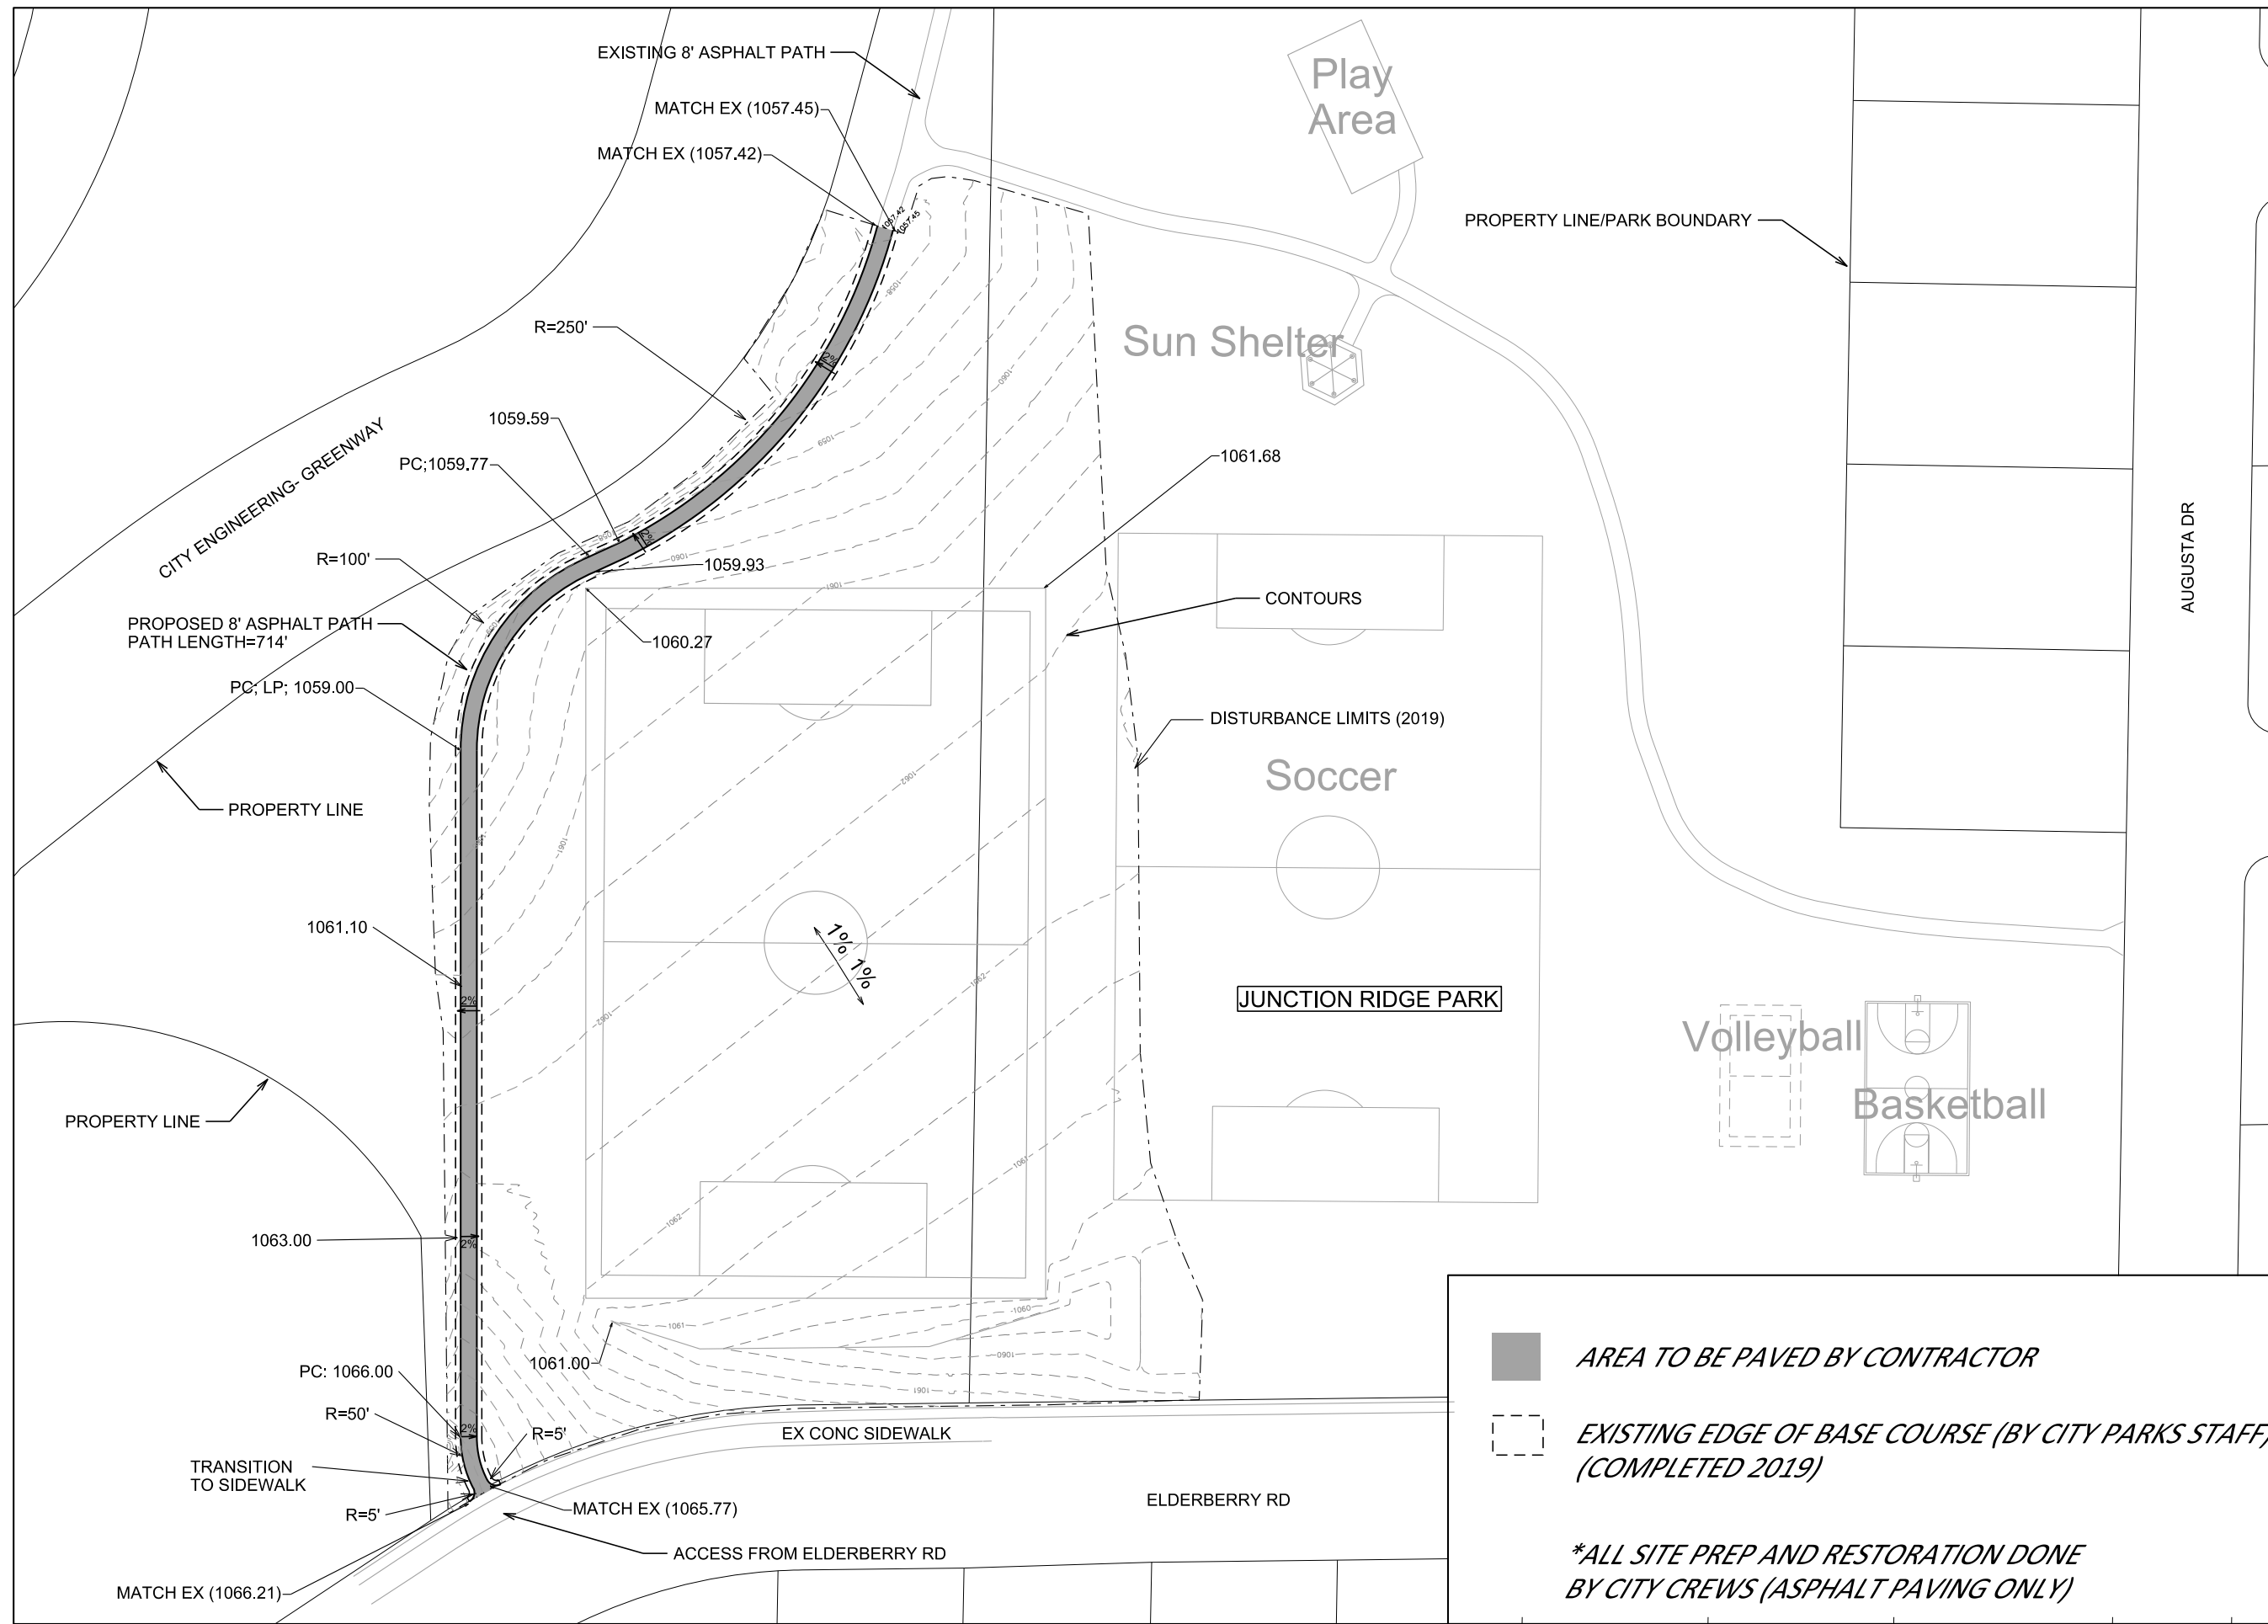

City of Madison
 Department of Public Works
PARKS DIVISION
 City-County Building, Suite 104
 210 Martin Luther King, Jr. Blvd.
 Madison, WI 53703

play
**MADISON
 PARKS**

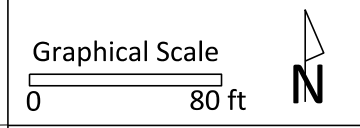

PROJECT:
**PARK PAVING
 2020**

**JUNCTION RIDGE PARK
 8544 ELDERBERRY RD
 MADISON, WI 53705**

Although every effort has been made in preparing these plans and checking them for accuracy, the contractor and subcontractors must check all details and dimensions of their trade and be responsible for the same.

ITEM	DATE
Drawn by: CCS	4-4-18


■ **AREA TO BE PAVED BY CONTRACTOR**

□ **EXISTING EDGE OF BASE COURSE (BY CITY PARKS STAFF) (COMPLETED 2019)**


***ALL SITE PREP AND RESTORATION DONE BY CITY CREWS (ASPHALT PAVING ONLY)**

SHEET TITLE:
SITE PAVING

SHEET NUMBER:
8.1

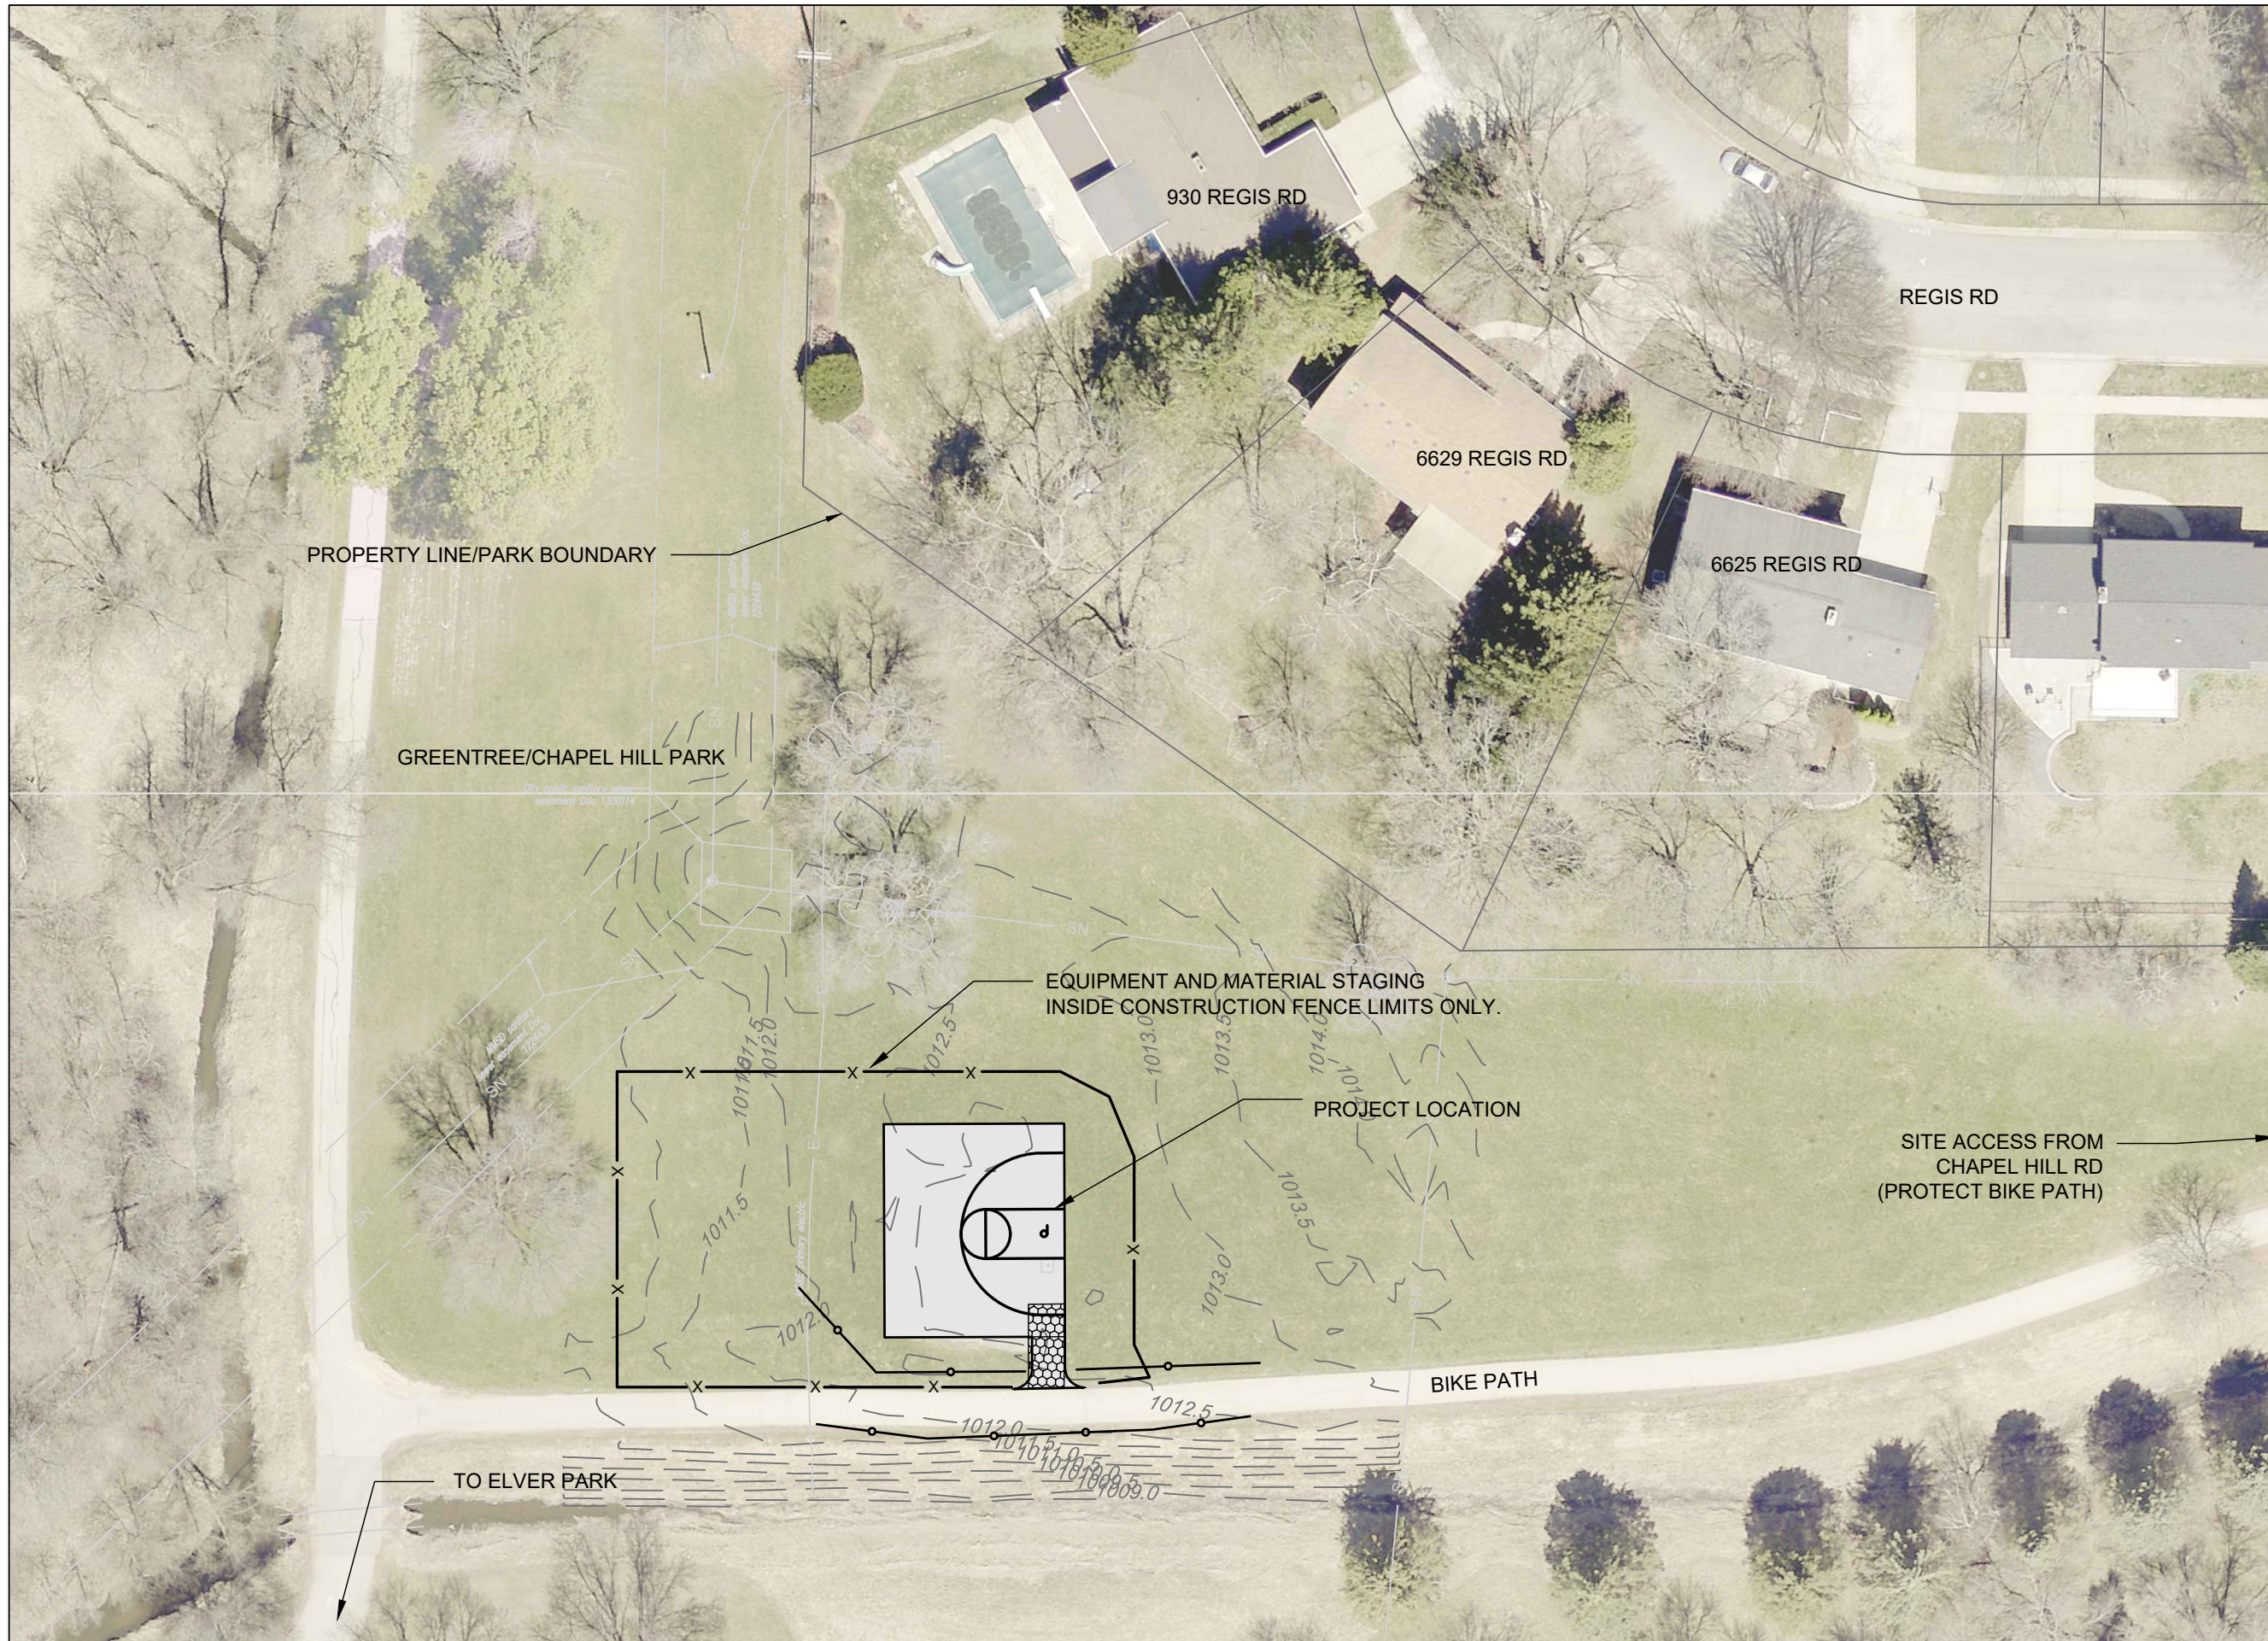

City of Madison
 Department of Public Works
PARKS DIVISION
 City-County Building, Suite 104
 210 Martin Luther King, Jr. Blvd.
 Madison, WI 53703

 

PROJECT:
PARK PAVING 2020

PROJECT ADDRESS:
**GREENTREE
 BASKETBALL COURT
 GREENTREE/CHAPEL
 HILL PARK
 6802 HAMMERSLEY
 DR
 MADISON, WI 53711**

Although every effort has been made in preparing these plans and checking them for accuracy, the contractor and subcontractors must check all details and dimensions of their trade and be responsible for the same.

ITEM	DATE
ADVERTISED	3-19-20


PUBLIC WORKS PROJECT #:
8853

SHEET TITLE:
**SITE ACCES AND
 EROSION CONTROL**

SHEET NUMBER:
9.1

easement Doc 1300114

City of Madison
Department of Public Works
PARKS DIVISION
City-County Building, Suite 104
210 Martin Luther King, Jr. Blvd.
Madison, WI 53703

 

PROJECT:
PARK PAVING 2020


PROJECT ADDRESS:
**GREENTREE
BASKETBALL COURT
GREENTREE/CHAPEL
HILL PARK
6802 HAMMERSLEY
DR
MADISON, WI 53711**
Although every effort has been made in preparing these plans and checking them for accuracy, the contractor and subcontractors must check all details and dimensions of their trade and be responsible for the same.


ITEM	DATE
ADVERTISED	3-19-20

PUBLIC WORKS PROJECT #:
8853

SHEET TITLE:
GRADING


SHEET NUMBER:
9.2

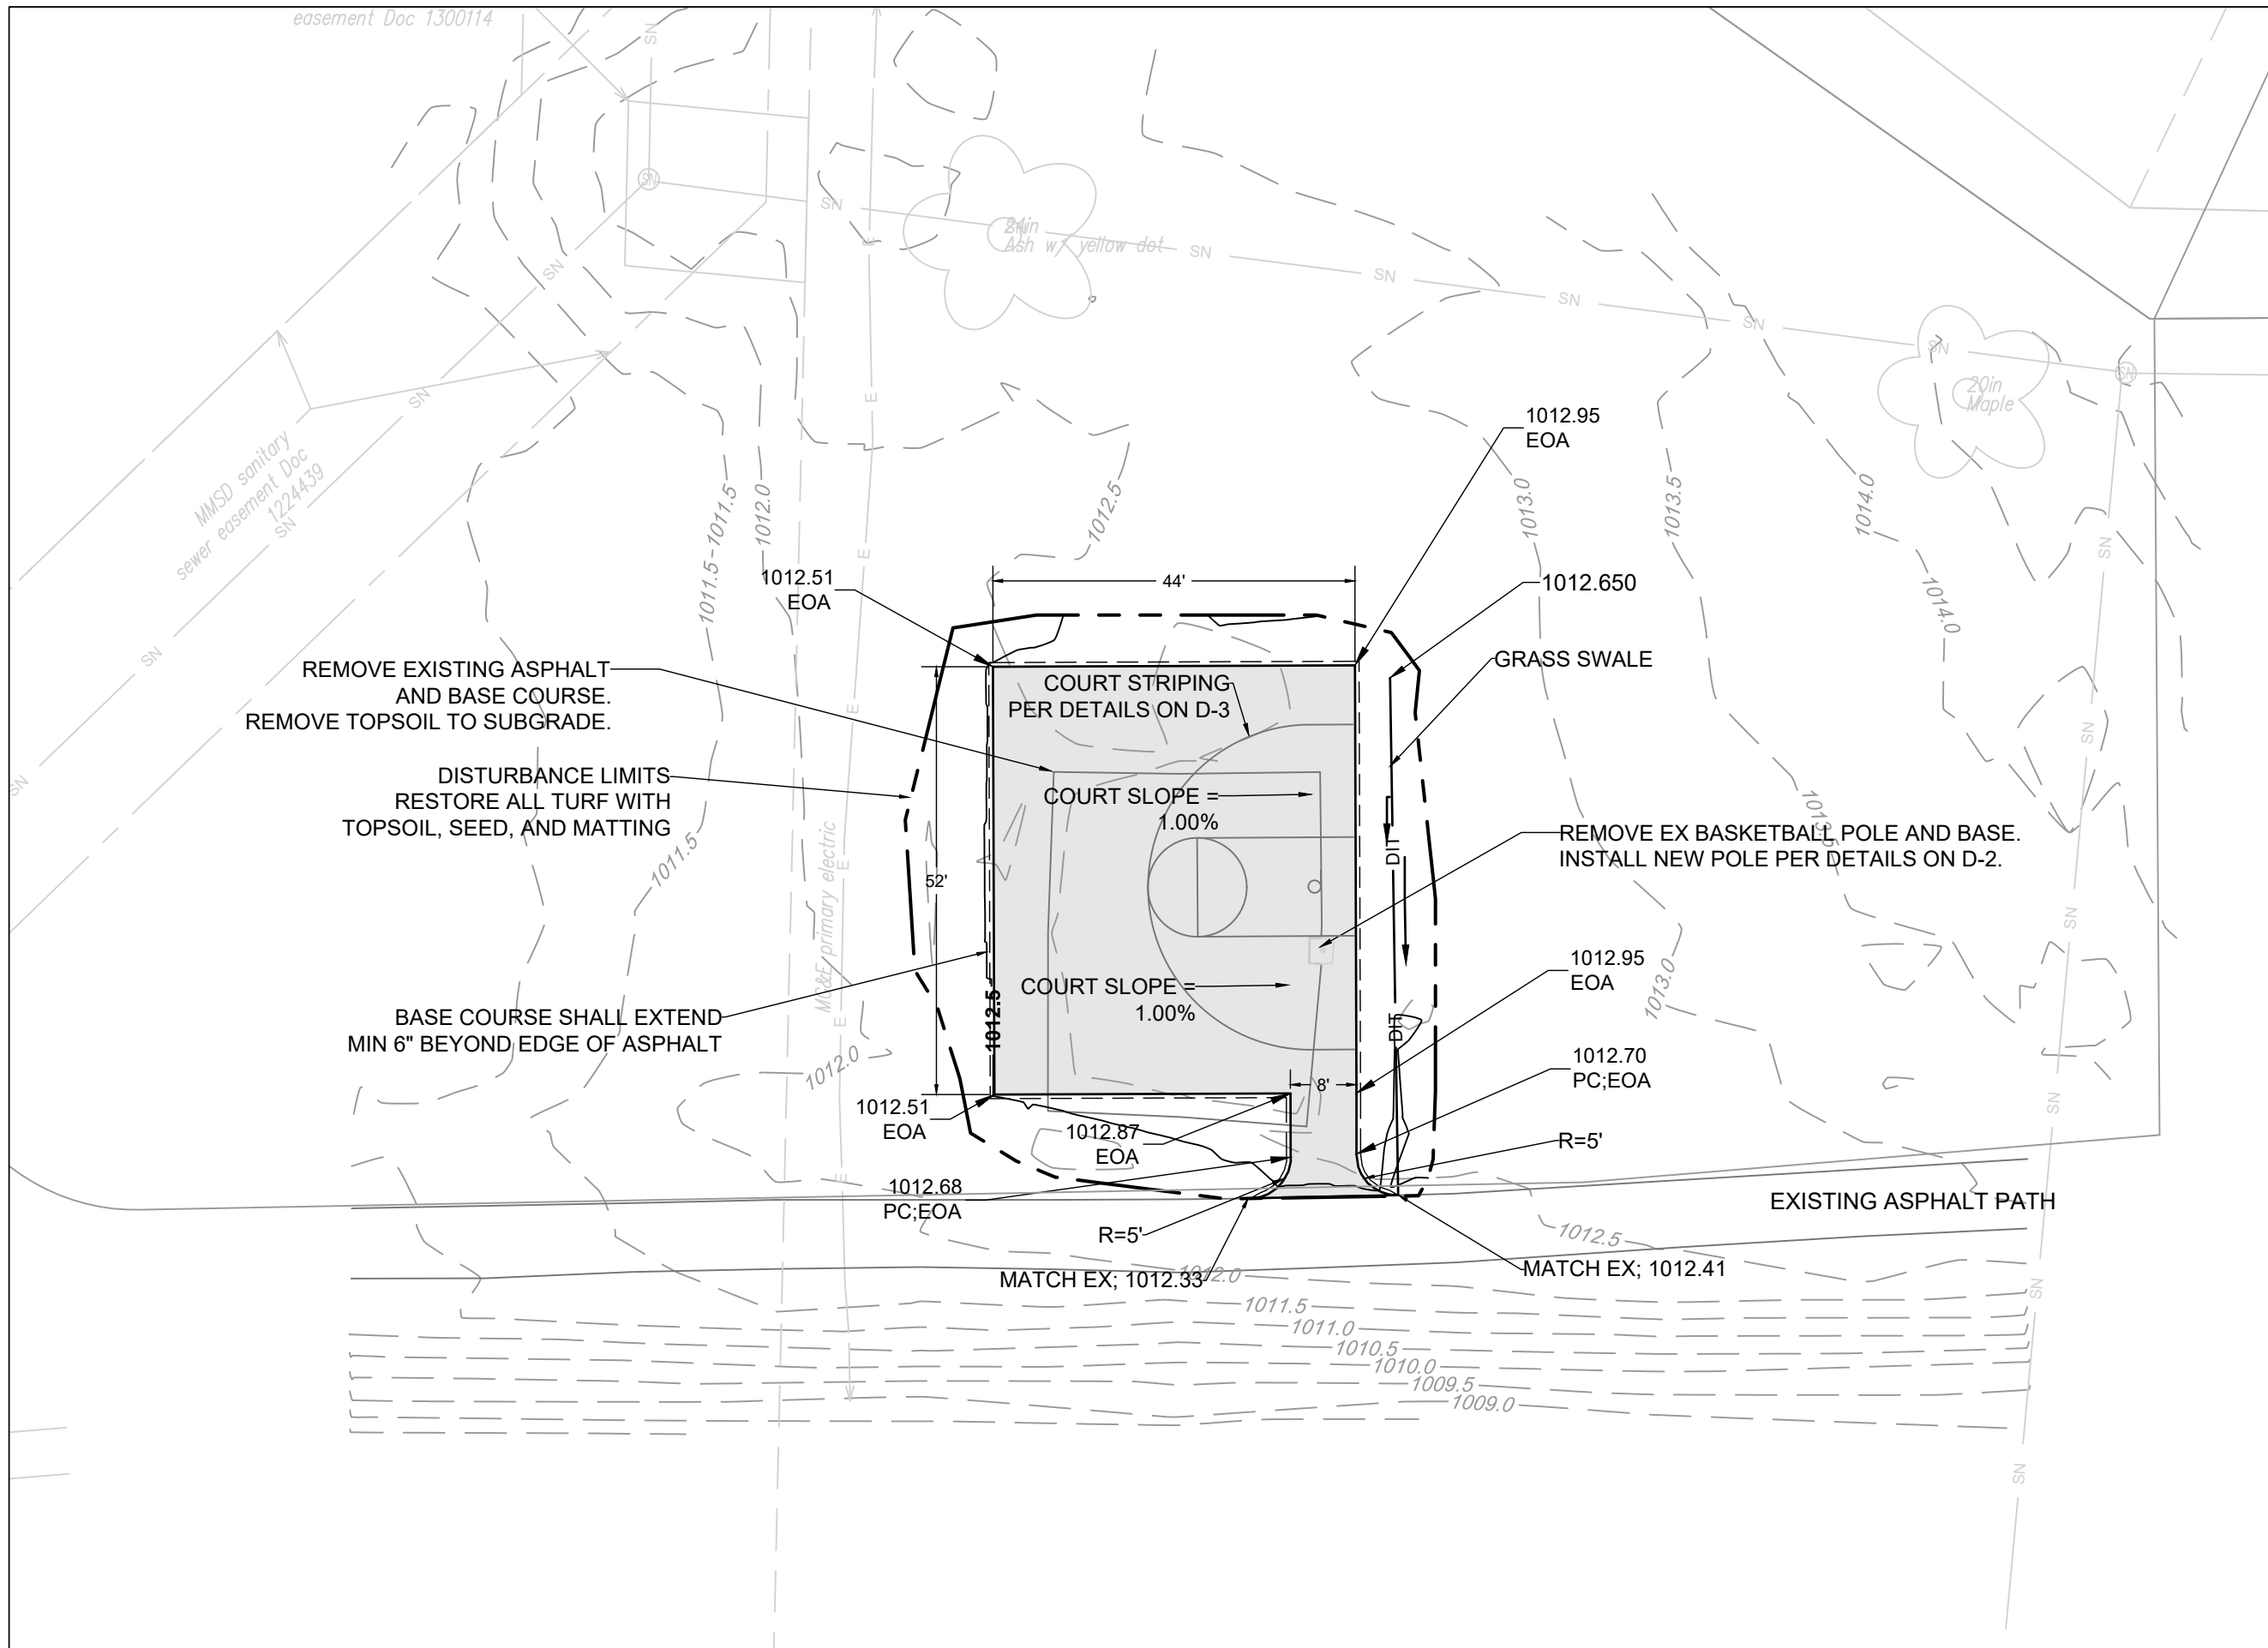

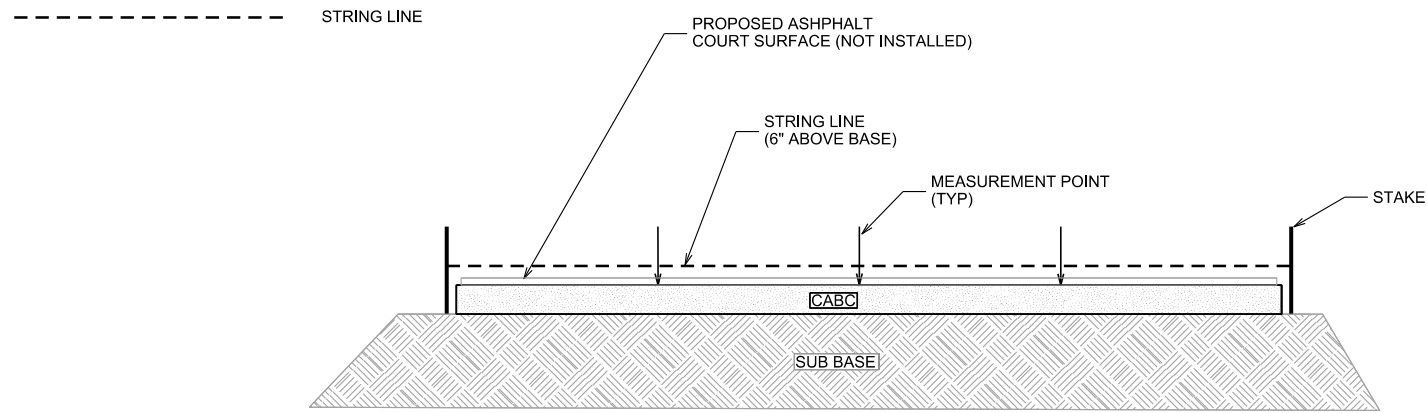


PROFILE STRING LINE DETAIL

- ① POINT REFERRED TO ON PLAN
- ② 3" HMA 4 LT 58-28 S ASPHALT PAVEMENT
- ③ EXISTING GROUND
- ④ 9" CRUSHED AGGREGATE BASE COURSE (EXTEND 1' BEYOND ASPHALT)
- ⑤ 6" TOPSOIL
- ⑥ 18" WIDE X 4" TALL CARLSON SCREED EDGE OF PAVEMENT (BOC POINT)

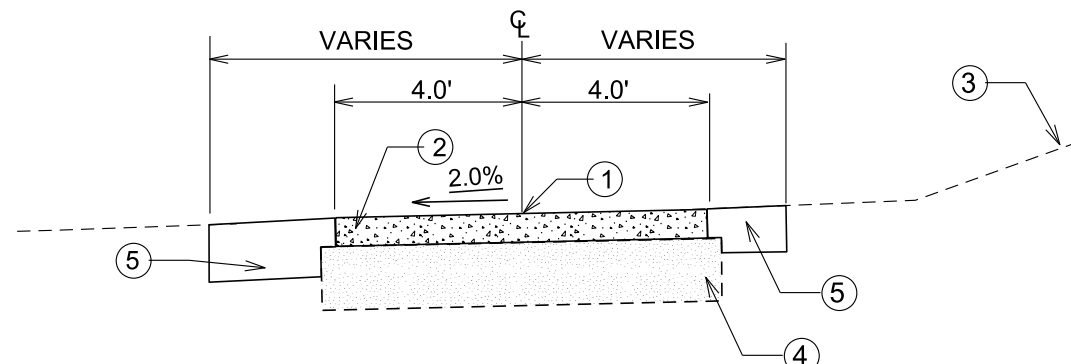


TYPICAL FINISHED SECTION- 8' WIDE PATH

SHERMAN VILLAGE PARK
JUNCTION RIDGE PARK
GLACIER HILL PARK

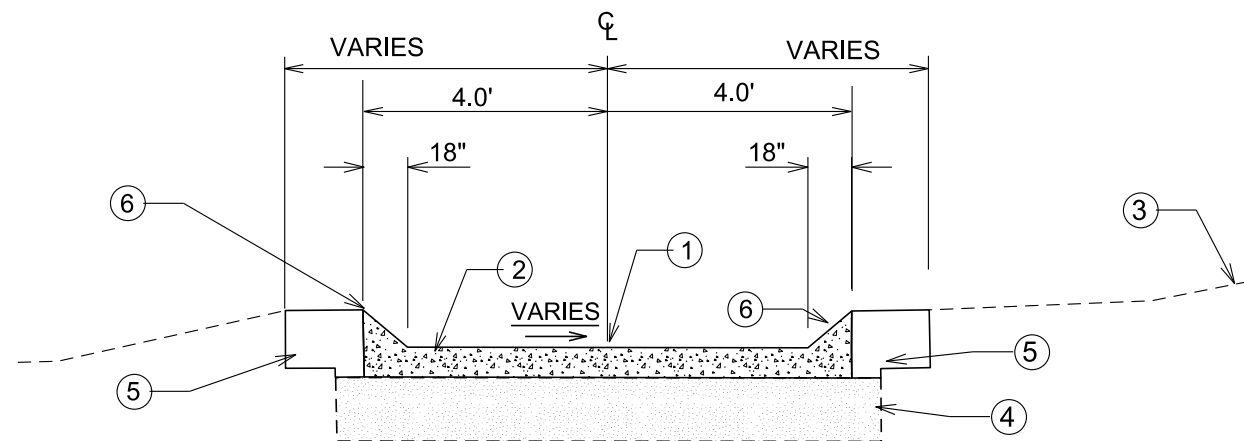


TYPICAL FINISHED SECTION

2X CARLSON SCREED
PORTLAND PARK PATH

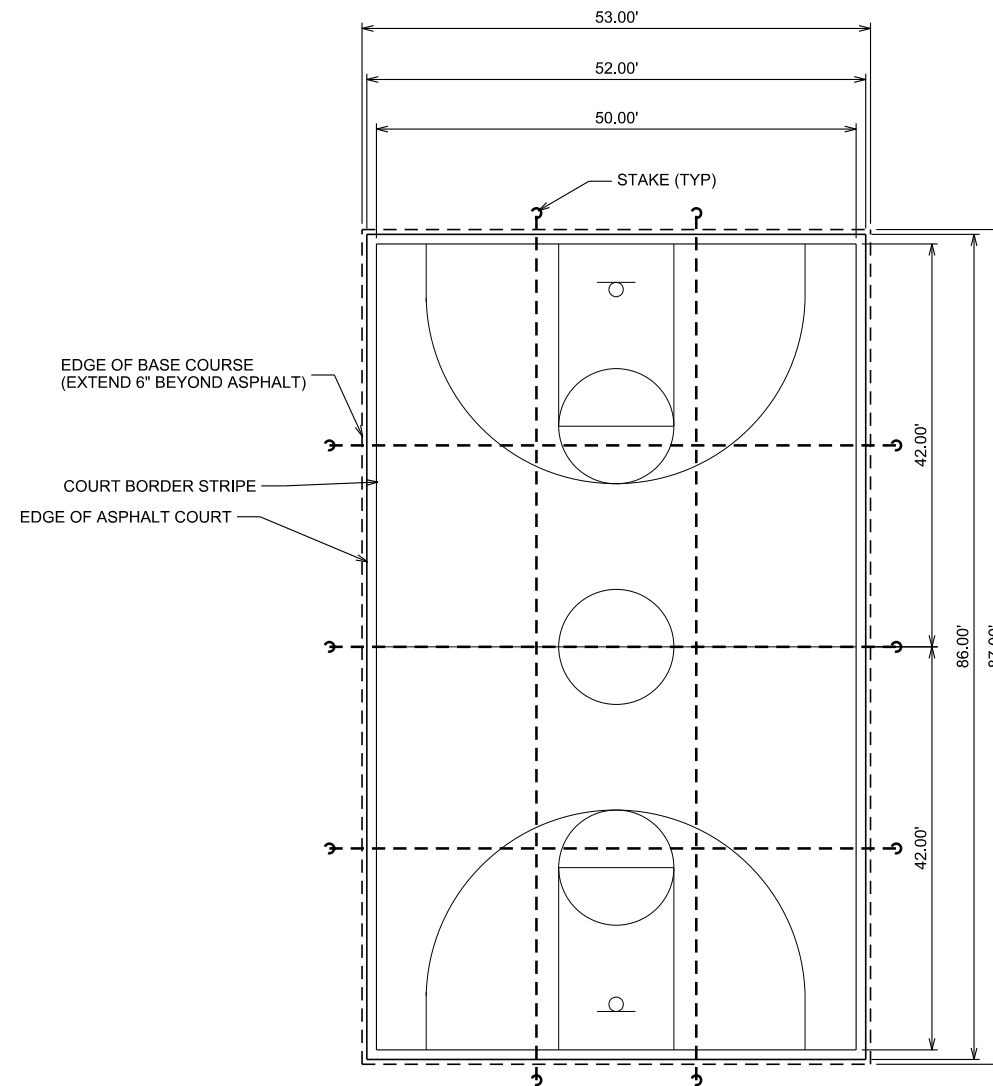

FULL COURT STRING LINE DETAIL

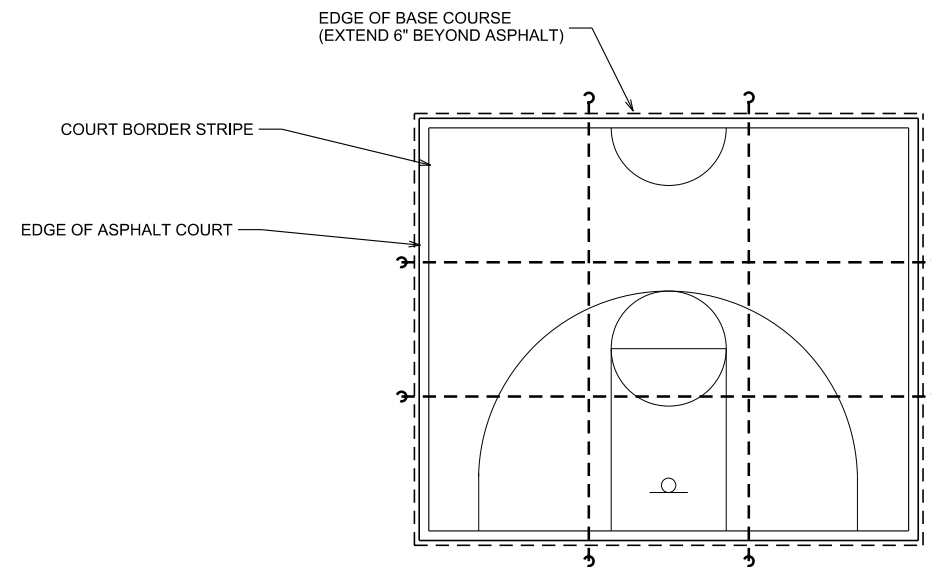

HALF COURT STRING LINE DETAIL

City of Madison
Department of Public Works
PARKS DIVISION
City-County Building, Suite 104
210 Martin Luther King, Jr. Blvd.
Madison, WI 53703

play
**MADISON
PARKS**

Not To Scale



PROJECT:

*PARK PAVING
2020*

Although every effort has been made in preparing these plans and checking them for accuracy, the contractor and subcontractors must check all details and dimensions of their trade and be responsible for the same.

ITEM _____ DATE _____

Drawn by: CCS

PUBLIC WORKS PROJECT #:

8853


SHEET TITLE:

DETAILS

SHEET NUMBER:

D-1

BASKETBALL STANDARD TO BE USED ON ALL COURTS. BASE SHALL BE POURED CONCRETE PER DETAIL.

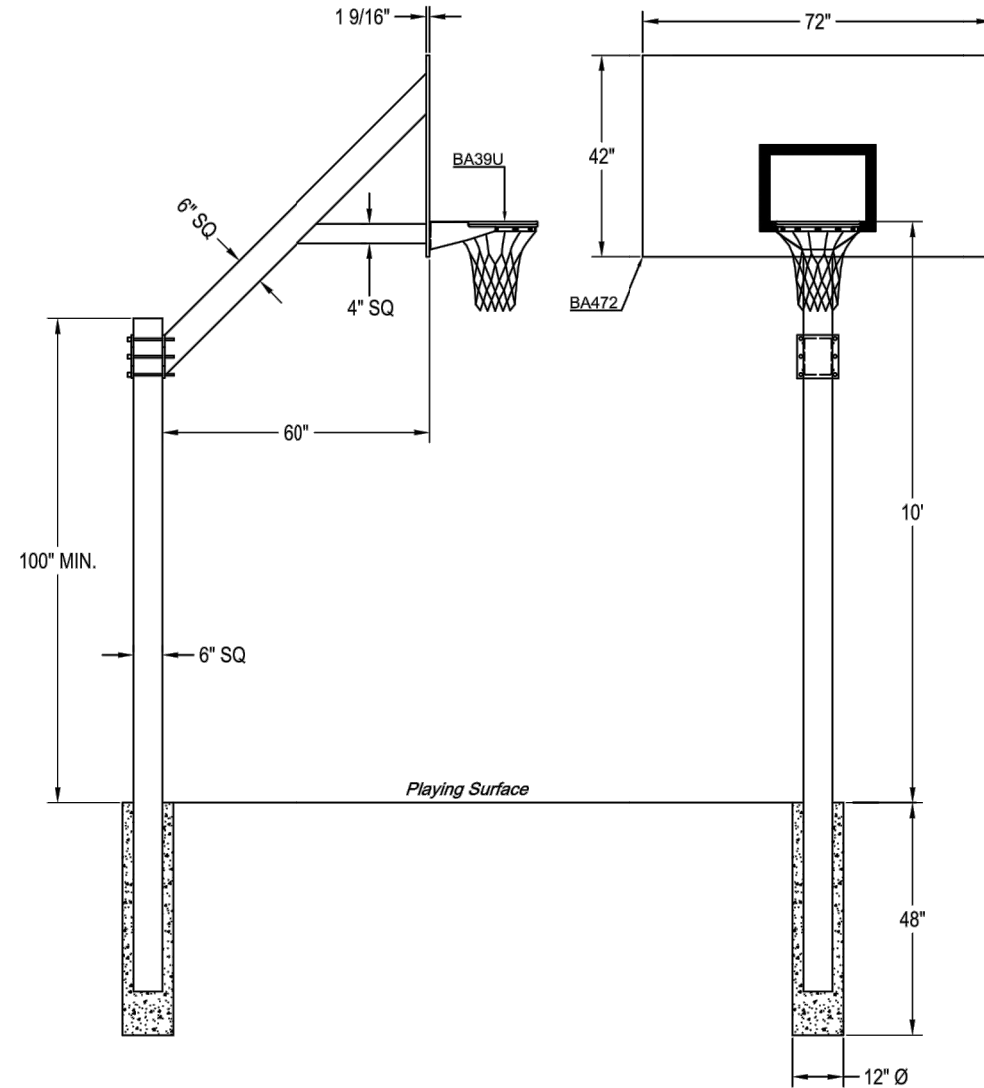

Pole shall be constructed of 6" square, 3/16" wall structural steel tube suitable for a 39" in-ground installation. 45° extension arm shall be 6" square, 3/16" wall structural tube with a 4" square, 1/8" wall steel tube horizontal support and 1/4" thick steel backboard support plate. Pole shall be designed so that rim mounts directly to pole to minimize stress on the backboard. Extension arm shall be mounted by means of 6 each 5/8" grade 8 bolts. Pole system shall provide a minimum setback from the front of pole to front of backboard of 60". Entire pole system shall have a textured black polyester powder coated finish and carry a lifetime functional warranty. Vertical pole shall be capped to keep out rain. Backboard shall be constructed of formed and welded steel with a 42" x 72" rectangular playing surface. Skin shall be 12 ga. mild steel and rear structure shall be 7 ga. and 10 ga. steel. All edges of the skin shall be formed in such a way that no shear edges are exposed. Boards with exposed shear edges shall not be considered equal. The backboard shall be coated with a white polyester powder coated finish and have an official-sized orange shooter's square. Backboards shall carry an unconditional lifetime functional warranty. Rim shall consist of two 5/8" diameter high strength steel rings welded together at a minimum of six places. Back and side plates shall be 3/16" thick and be continuously welded. The net attachment system shall be of a continuous type constructed of 3/16" x 1" steel with punched net attachment slots suitable for nylon (included) or chain (optional) nets. Individual or continuous wire formed netlocks are not an acceptable equal. Rim shall have an unconditional lifetime warranty and orange powder coated finish. Installation to be completed in accordance to manufacturer's instructions. Do not scale drawings. Entire system weight shall be 525#.



PRODUCT SPECIFICATION

BA871XL-BK STEEL ULTIMATE™ PLAYGROUND BASKETBALL SYSTEM

REVISED 7/1/17

603 L Street, Lincoln, NE 68508 - Phone: (800) 247-7668 - Fax: (800) 638-0698 - www.bisoninc.com - info@bisoninc.com

City of Madison
 Department of Public Works
PARKS DIVISION
 City-County Building, Suite 104
 210 Martin Luther King, Jr. Blvd.
 Madison, WI 53703



PROJECT:
PARK PAVING 2020

PROJECT ADDRESS:

Although every effort has been made in preparing these plans and checking them for accuracy, the contractor and subcontractors must check all details and dimensions of their trade and be responsible for the same.

ITEM	DATE
ADVERTISED	3-19-20



PUBLIC WORKS PROJECT #:
8853

SHEET TITLE:
DETAILS

SHEET NUMBER:
D-2

BASKETBALL COURT LAYOUT AND STRIPING DETAILS

NOTE: POLES AND BACKBOARD SHALL BE BISON MODEL BA871XL-BK OR APPROVED EQUAL

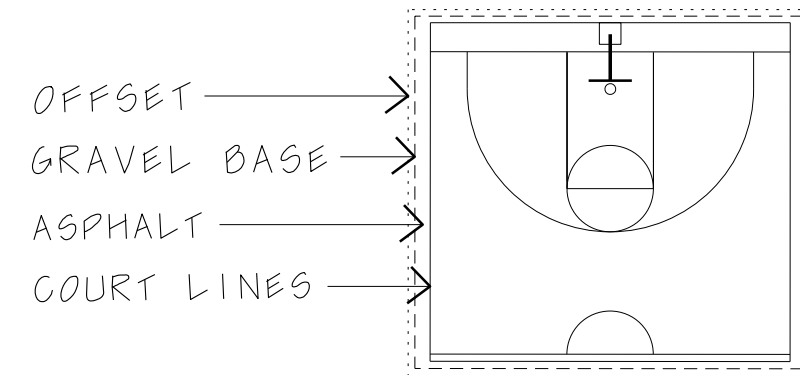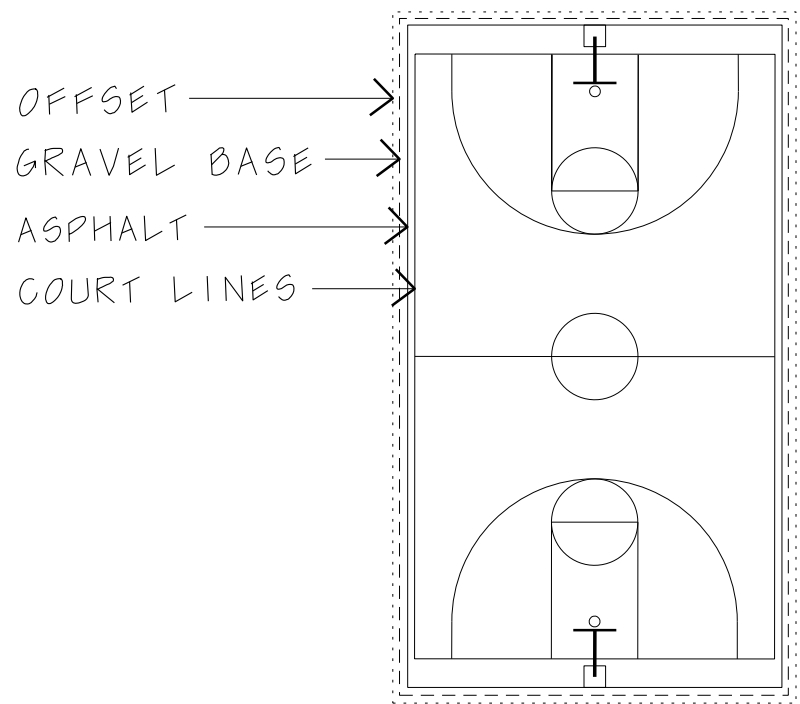

OFFSET SHALL CONSIST OF TOPSOIL GRADED AT 2.00% AT COURT EDGE

SHERMAN VILLAGE PARK COURT DIMENSIONS
FULL COURT

LINES 50' X 84'
PAVEMENT 52' X 86'
GRAVEL BASE 54' X 88'
OFFSET 56' X 90'

WALNUT GROVE PARK COURT DIMENSIONS
FULL COURT

LINES 50' X 84'
PAVEMENT 52' X 86'
GRAVEL BASE 54' X 88'
OFFSET 56' X 90'

FLAD PARK COURT DIMENSIONS
HALF COURT

LINES 50' X 42'
ASPAHLT 52' X 44'
GRAVEL BASE 54' X 46'
OFFSET 56' X 48'

SUNSET PARK COURT DIMENSIONS
HALF COURT

LINES 50' X 42'
ASPAHLT 52' X 44'
GRAVEL BASE 54' X 46'
OFFSET 56' X 48'

GREENTREE- CHAPEL HILL PARK COURT DIMENSIONS
HALF COURT

LINES 50' X 42'
ASPAHLT 52' X 44'
GRAVEL BASE 54' X 46'
OFFSET 56' X 48'

PORTLAND PARK COURT DIMENSIONS
HALF COURT

LINES 50' X 42'
ASPAHLT 52' X 44'
GRAVEL BASE 54' X 46'
OFFSET 56' X 48'

YAHARA PLACE PARK COURT DIMENSIONS
HALF COURT

LINES 50' X 42'
ASPAHLT 52' X 44'
GRAVEL BASE 54' X 46'
OFFSET 56' X 48'

City of Madison
Department of Public Works
PARKS DIVISION
City-County Building, Suite 104
210 Martin Luther King, Jr. Blvd.
Madison, WI 53703

play
MADISON PARKS

PROJECT:

**PARK PAVING
2020**

Although every effort has been made in preparing these plans and checking them for accuracy, the contractor and subcontractors must check all details and dimensions of their trade and be responsible for the same.

ITEM	DATE
Drawn by: CCS	5-26-17

PUBLIC WORKS PROJECT #:
8853

SHEET TITLE:
**COURT STRIPING
DETAIL**

SHEET NUMBER:
D-3