


## **INDEX OF SHEETS**

SHEET NO.	1	TITLE SHEET
SHEET NO.	2	EROSION CONTROL
SHEET NO.	3	PROJECT OVERVIEW
SHEET NO.	D1-D4	DETAILS

## CITY OF MADISON CITY ENGINEERING DIVISION DEPARTMENT OF PUBLIC WORKS PLAN OF PROPOSED IMPROVEMENT

MINERAL POINT LANDFILL 2022 LANDFILL GAS CONSTRUCTION

> CITY PROJECT NO. 14296 CONTRACT NO. 9210

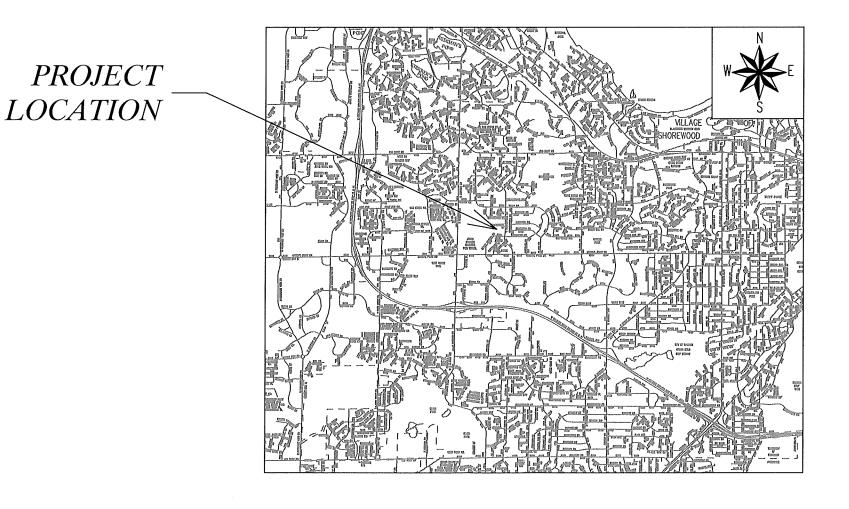



PUBLIC IMPROVEMENT PROJECT APPROVED

JULY 6, 2022

BY THE BOARD OF PUBLIC WORKS OF MADISON, WISCONSIN


PUBLIC IMPROVEMENT DESIGN APPROVED BY:


N- Greg Fries


Jul 20, 2022


ASST. CITY ENGINEER


Date

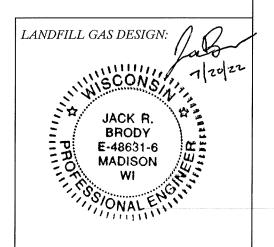


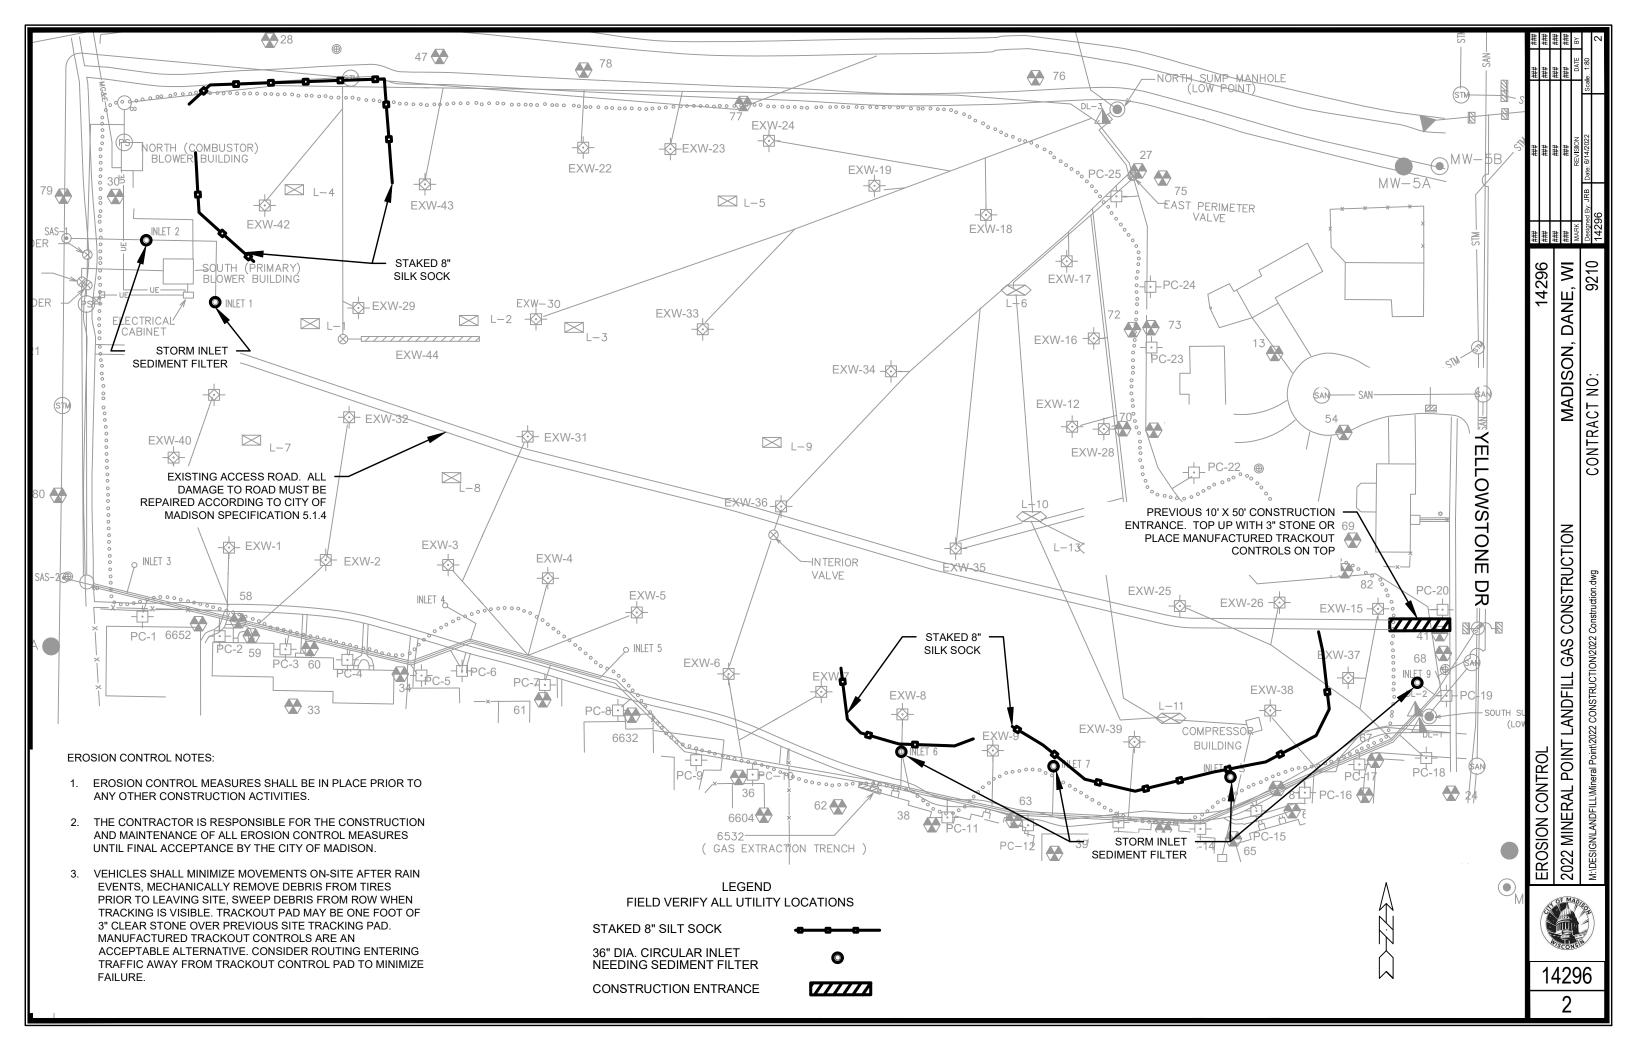


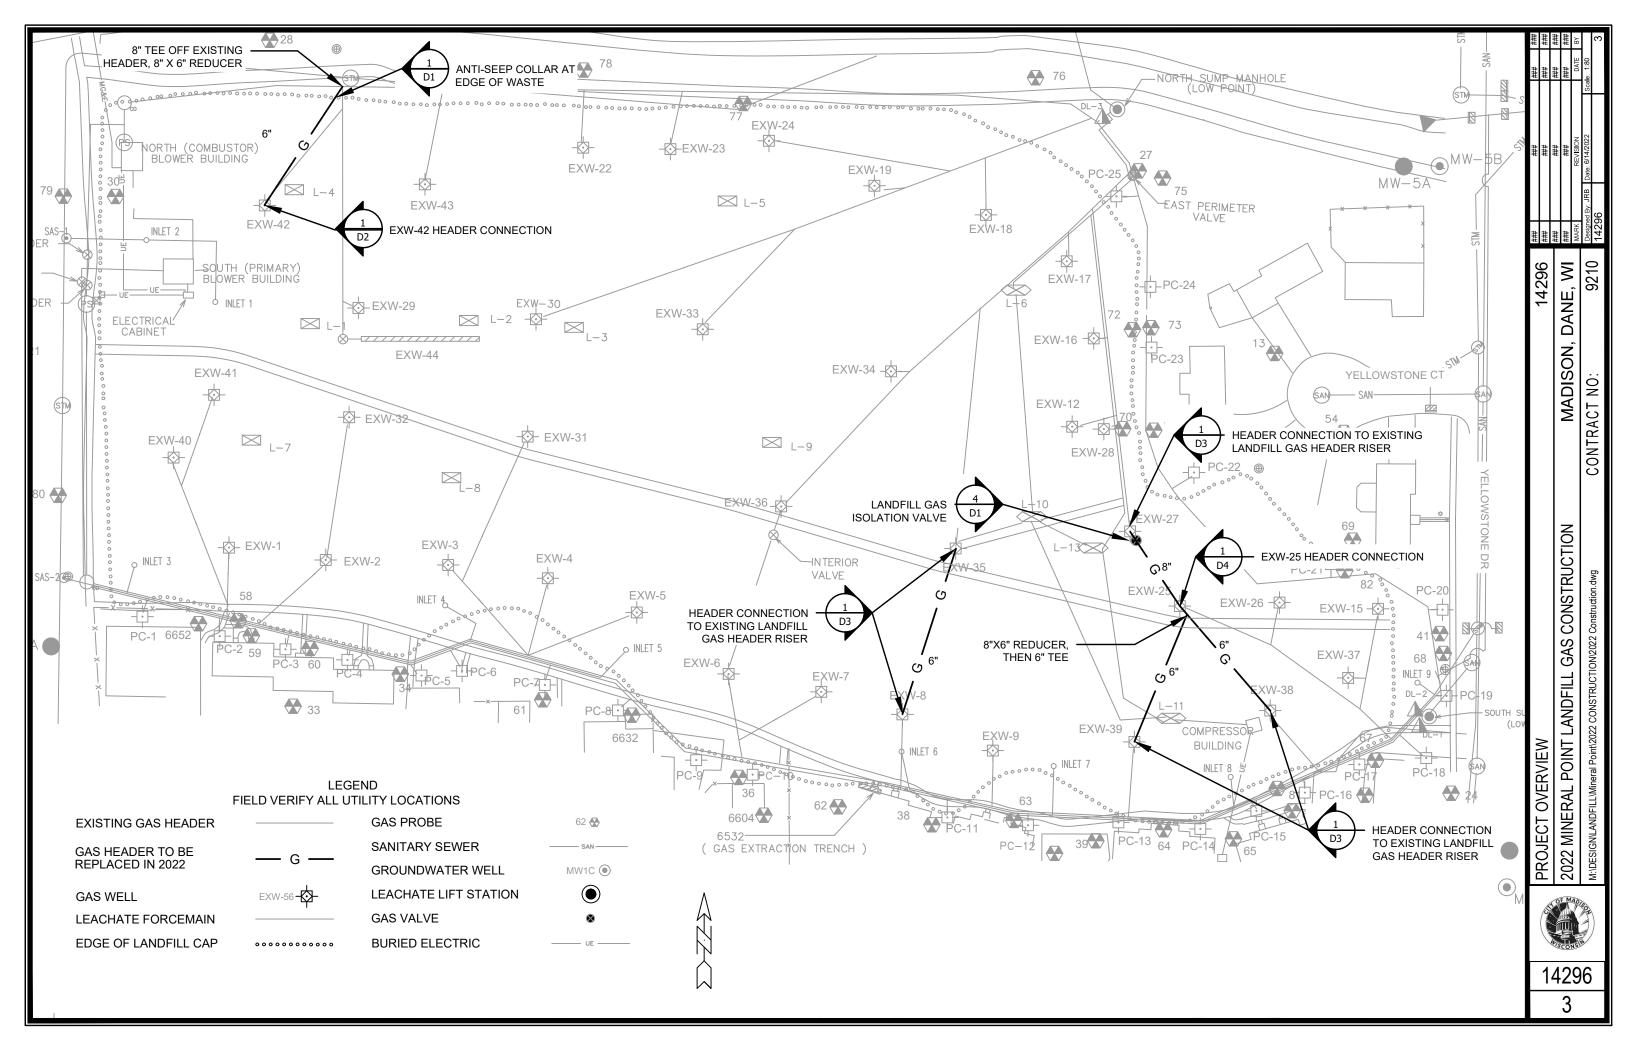

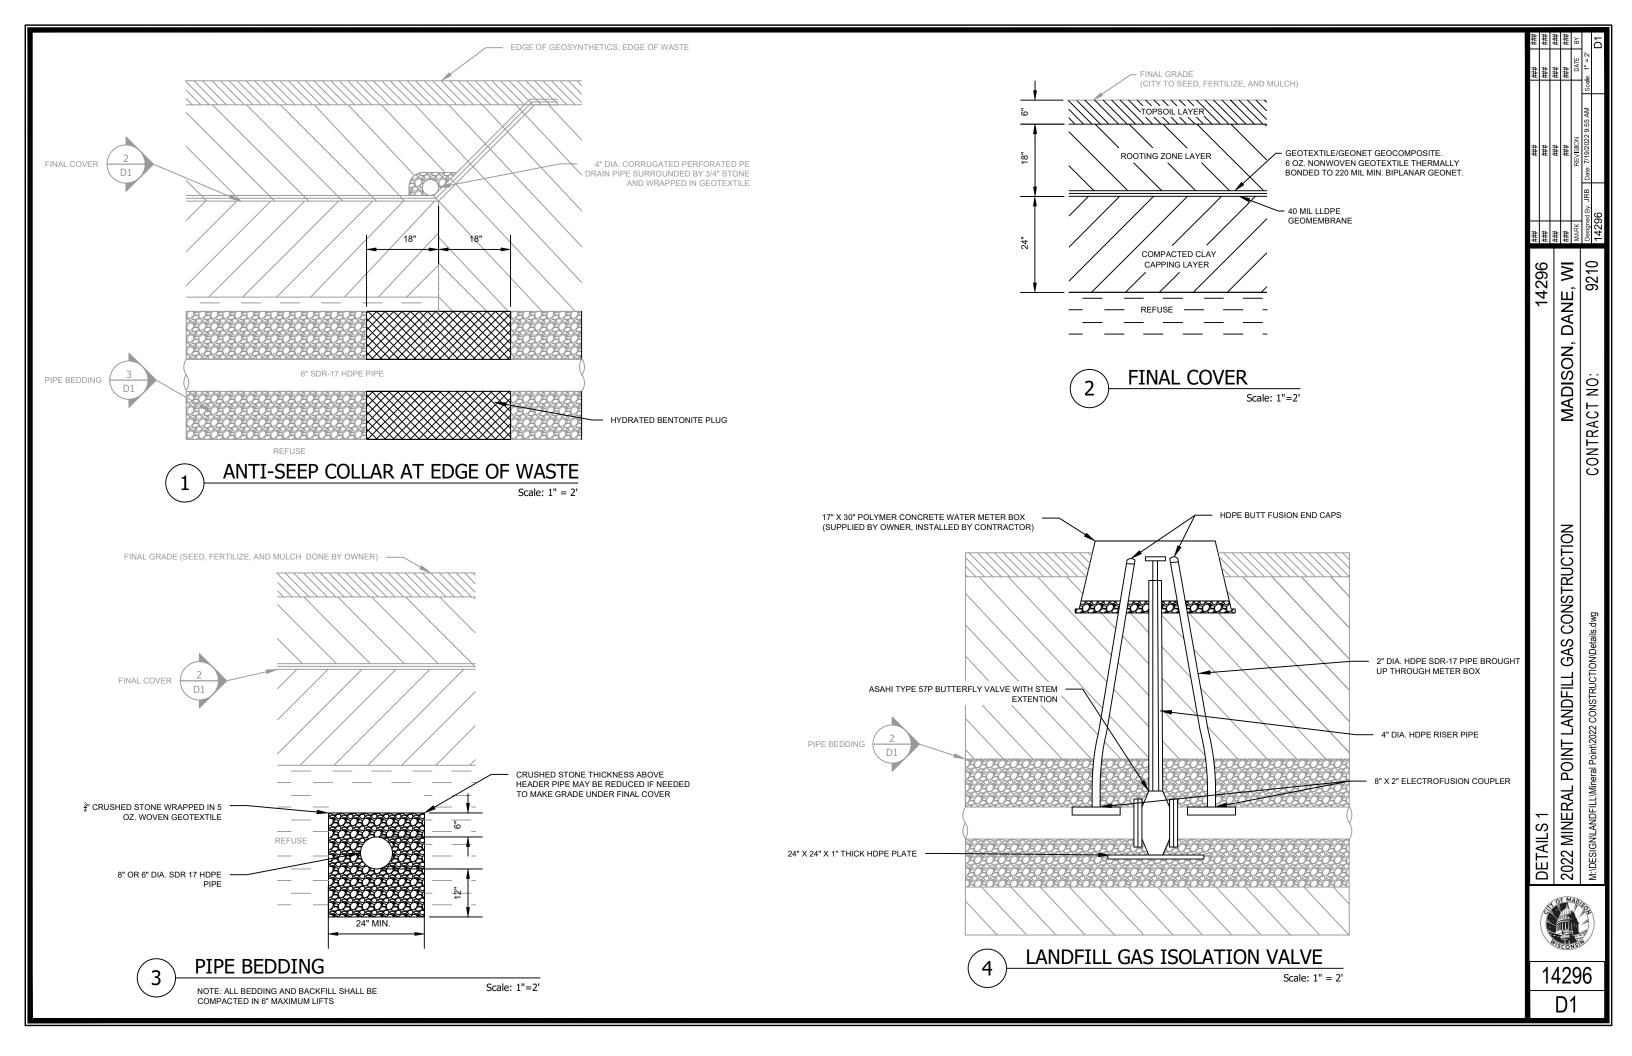

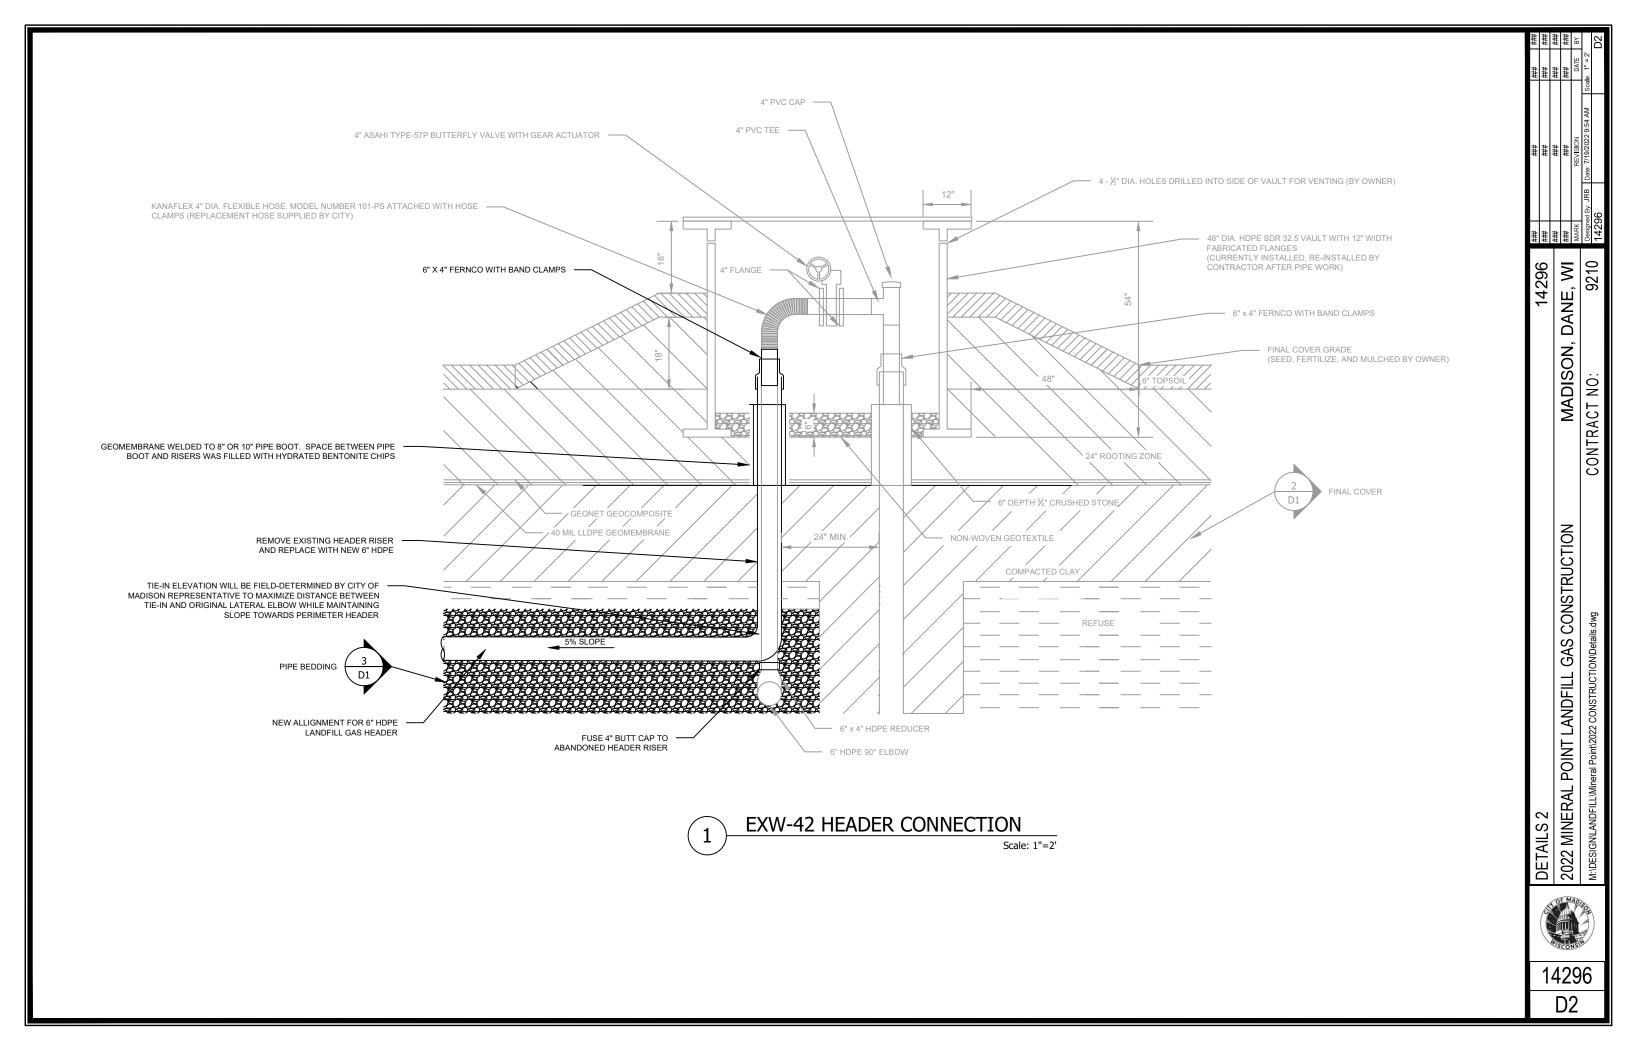

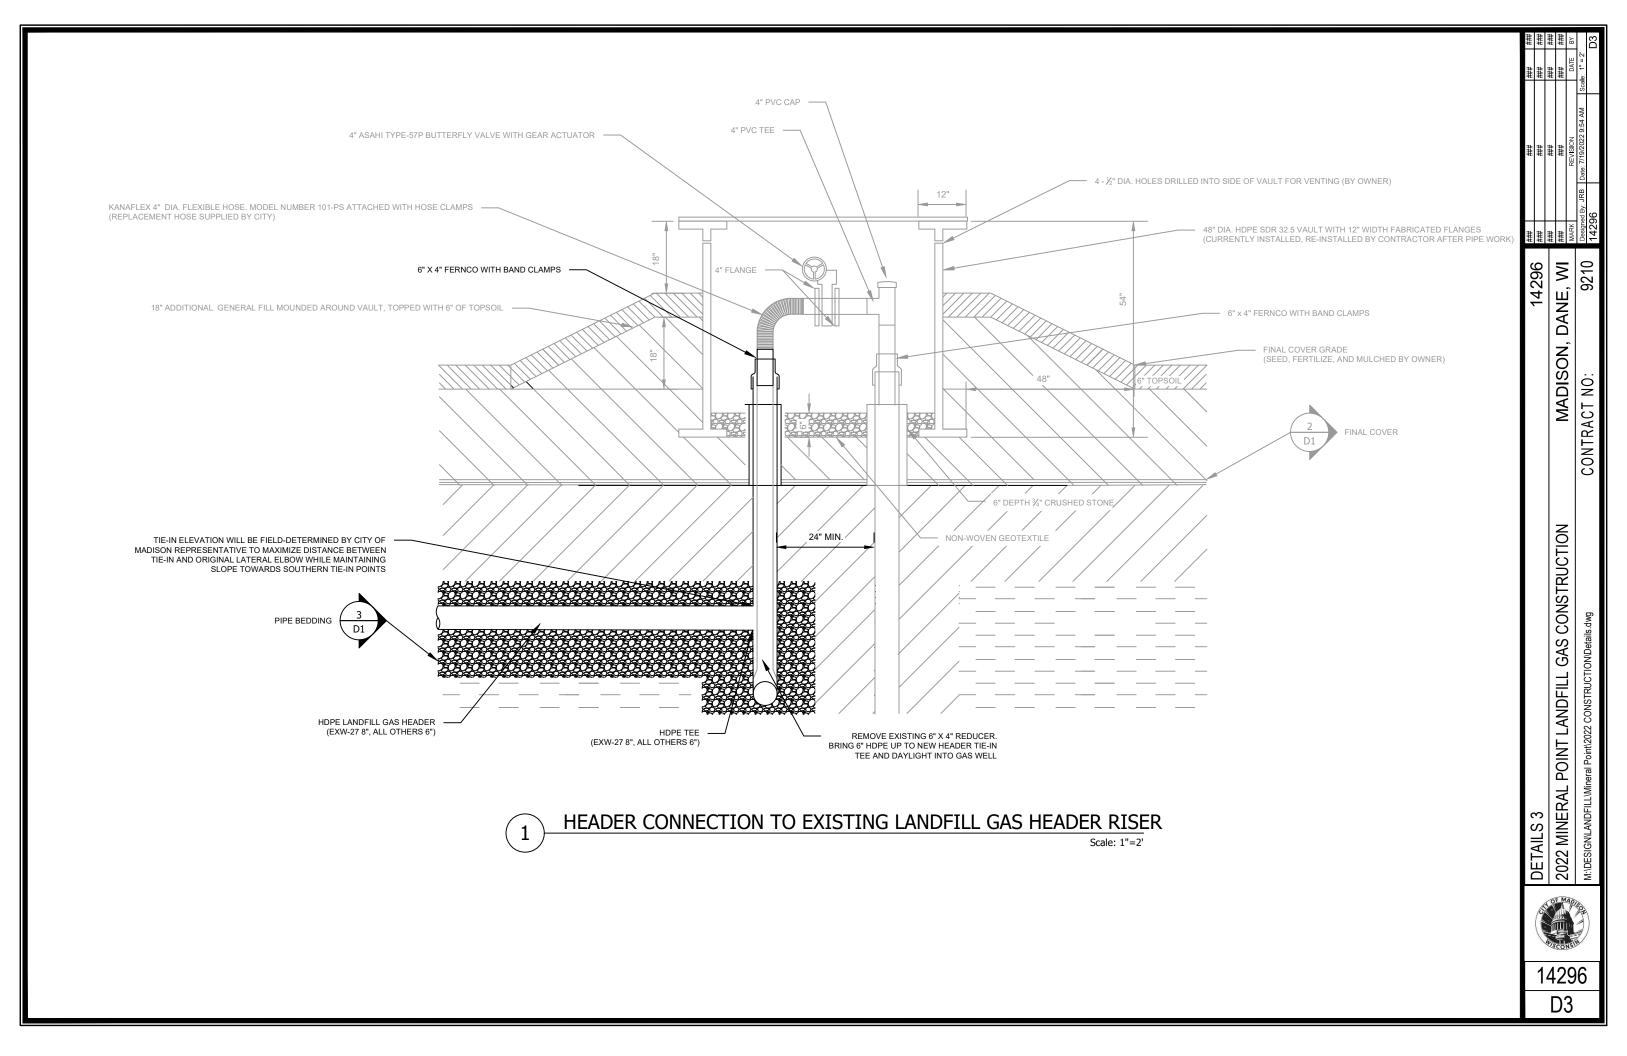

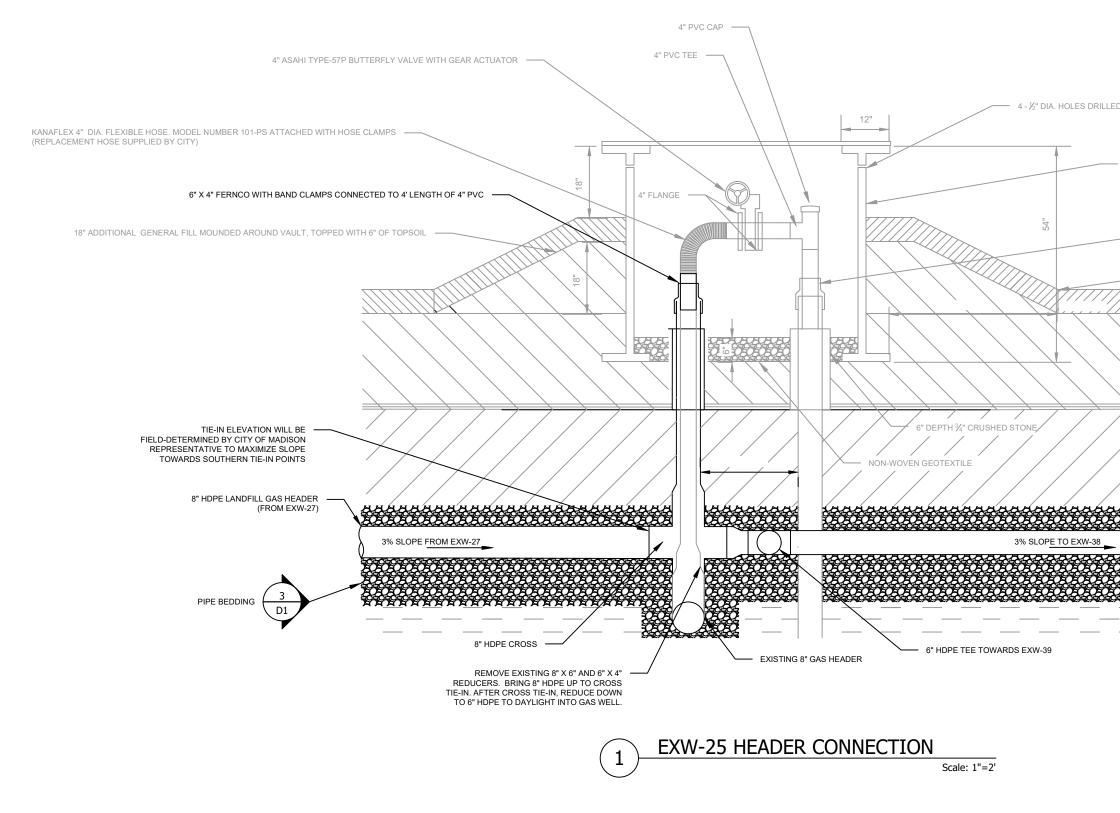

###     ###       A <b>D</b>
(CURRENTLY INSTALLED, RE-INSTALLED BY CONTRACTOR AFTER PIPE WORK)  FINAL COVER GRADE (SEED, FERTILIZE, MOD MULCHED BY OWNER)  FINAL COVER GRADE DIJUIT TUNDICION  DIJUIT  DIJU			## DATE 1" = 2'
(CURRENTLY INSTALLED, RE-INSTALLED BY CONTRACTOR AFTER PIPE WORK)  FINAL COVER GRADE (SEED, FERTILIZE, MOD MULCHED BY OWNER)  FINAL COVER GRADE DIJUIT TUNDICION  DIJUIT  DIJU	ED INTO SIDE OF VAULT FOR VENTING (BY OWNER)	#### ####	### ### REVISION By. JRB Date: 7/19/2022 9:54 AM
Image: state indicating the state indindindicating the state indicating the state i		####	### ### MARK Designed 14296
14539         Internal PointILMereal PointCODS CONSTRUCTION         Internal PointILMereal PointILMereal PointCODS CONSTRUCTION			
14296			MADISON, CONTRACT NO:
14296		DETAILS 4	2022 MINERAL POINT LANDFILL GAS CONSTRUCTION M:/DESIGN\LANDFILL\Mineral Point2022 CONSTRUCTION\Details.dwg
14296 D4			
D4		14	4296
			D4