


LINCOLN SCHOOL DRIVEWAY RETAINING WALL REPAIR

CONTRACT NO: 9795
MUNIS NO: 51958

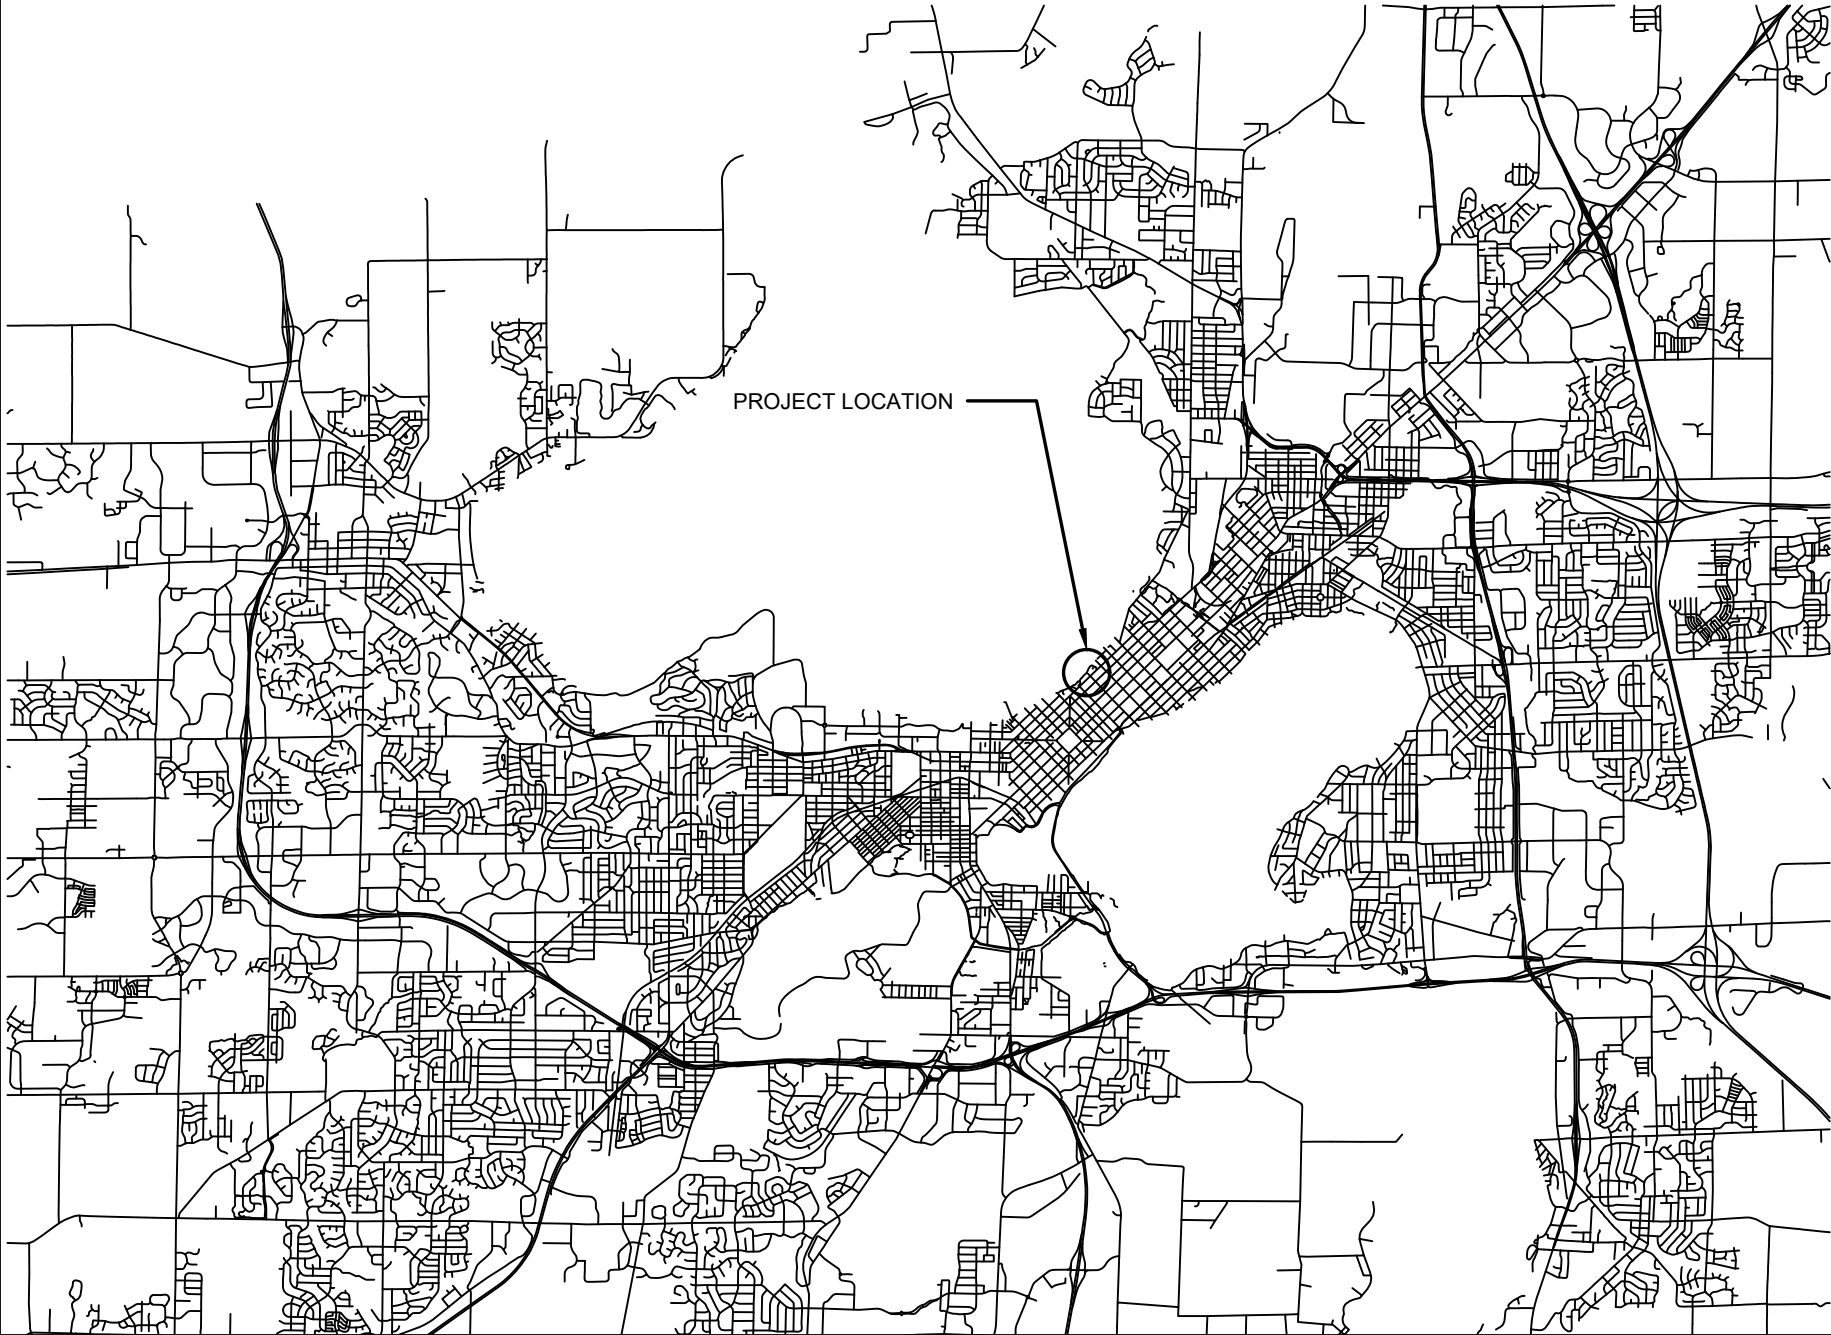

INDEX OF SHEETS

SHEET NO T1	TITLE SHEET
SHEET NO EX1	EXISTING CONDITIONS
SHEET NO EC1	EROSION CONTROL AND SITE RESTORATION
SHEET NO D1	TYPICAL RAISED CURB & WALL SECTION
SHEET NO D2	CROSS SECTIONS
SHEET NO C1	SITE GRADING PLAN
SHEET NO C2	SITE ACCESS PLAN



City of Madison
Department of Public Works
PARKS DIVISION
330 E Lakeside St
Madison, WI 53715



PROJECT:
*LINCOLN SCHOOL
DRIVEWAY RETAINING
WALL REPAIR*

PROJECT ADDRESS:
*LINCOLN SCHOOL
APARTMENTS
720 E. GORHAM ST
MADISON, WI 53705*


Although every effort has been made in preparing these plans and checking them for accuracy, the contractor and subcontractors must check all details and dimensions of their trade and be responsible for the same.

ITEM	DATE
ADVERTISED	05-21-2026

PUBLIC WORKS PROJECT #:
9795

SHEET TITLE:
TITLE


SHEET NUMBER:
T1

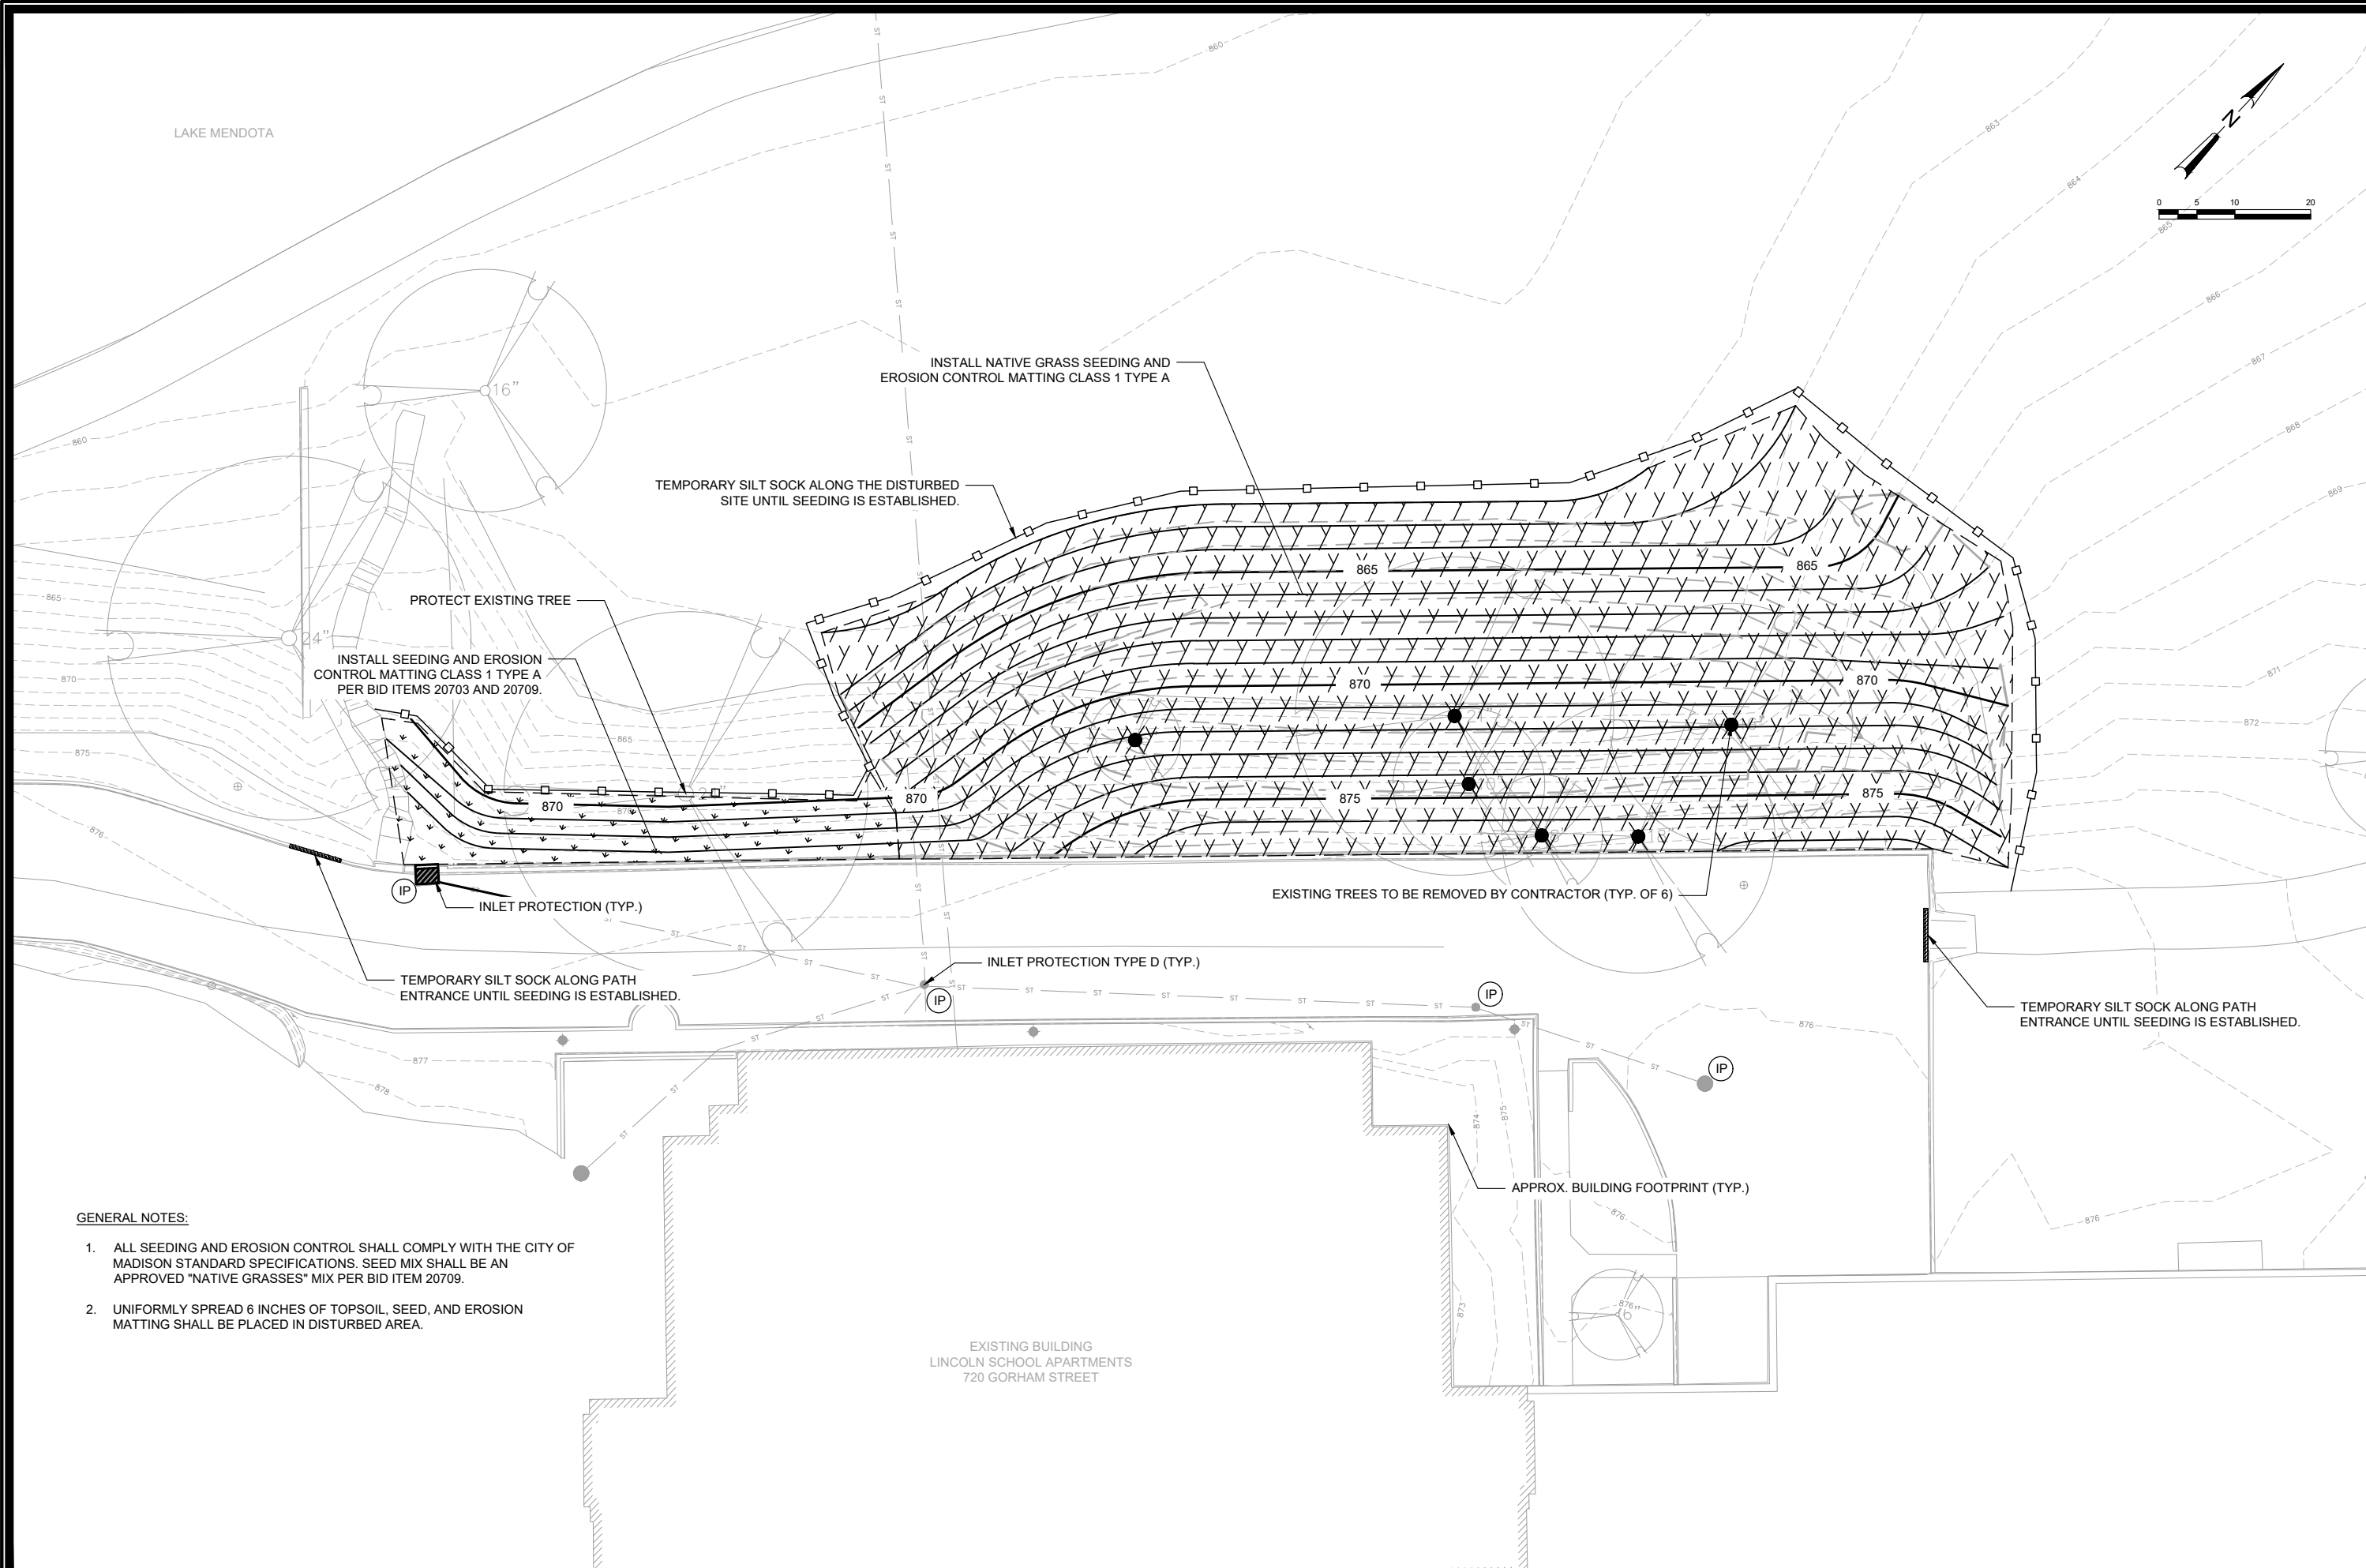


- GENERAL NOTES:**
1. ALL SEEDING AND EROSION CONTROL SHALL COMPLY WITH THE CITY OF MADISON STANDARD SPECIFICATIONS. SEED MIX SHALL BE AN APPROVED "NATIVE GRASSES" MIX PER BID ITEM 20709.
 2. UNIFORMLY SPREAD 6 INCHES OF TOPSOIL, SEED, AND EROSION MATTING SHALL BE PLACED IN DISTURBED AREA.

EROSION CONTROL AND SITE RESTORATION		MADISON, WI		CONTRACT NO: 9795	
LINCOLN SCHOOL DRIVEWAY RETAINING WALL REPAIR					
MAD102011341Drawings\CAD\Lincoln School Driveway\Plots\ec-border.dwg					
					
9795					
EC1					


MARK	REVISION	DATE	BY
	Designed By: MAH	Date: 5/21/2026 12:49 PM	

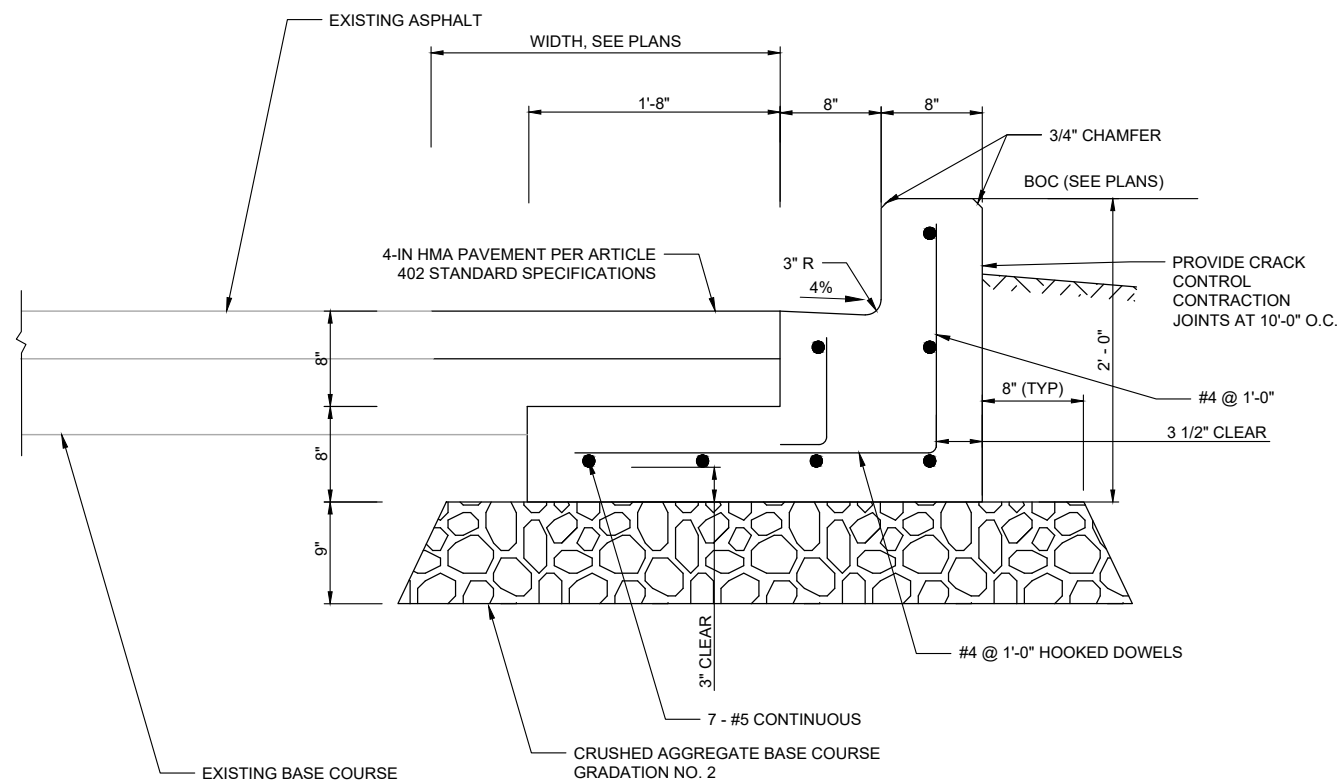



TYPICAL RAISED CURB SECTION

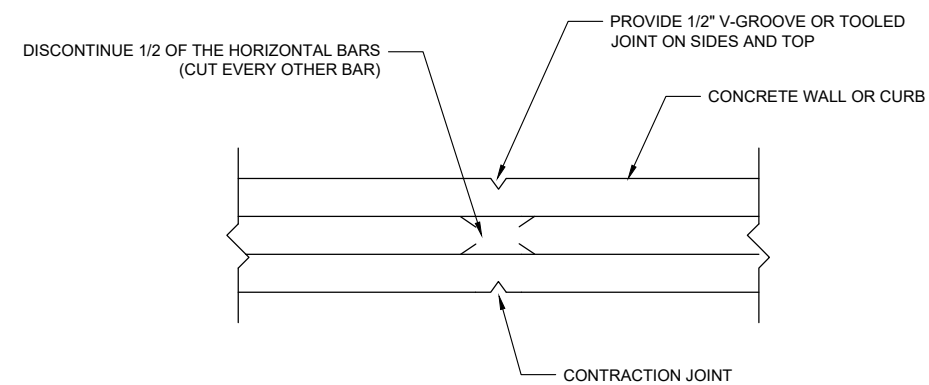


CONTRACTION JOINT

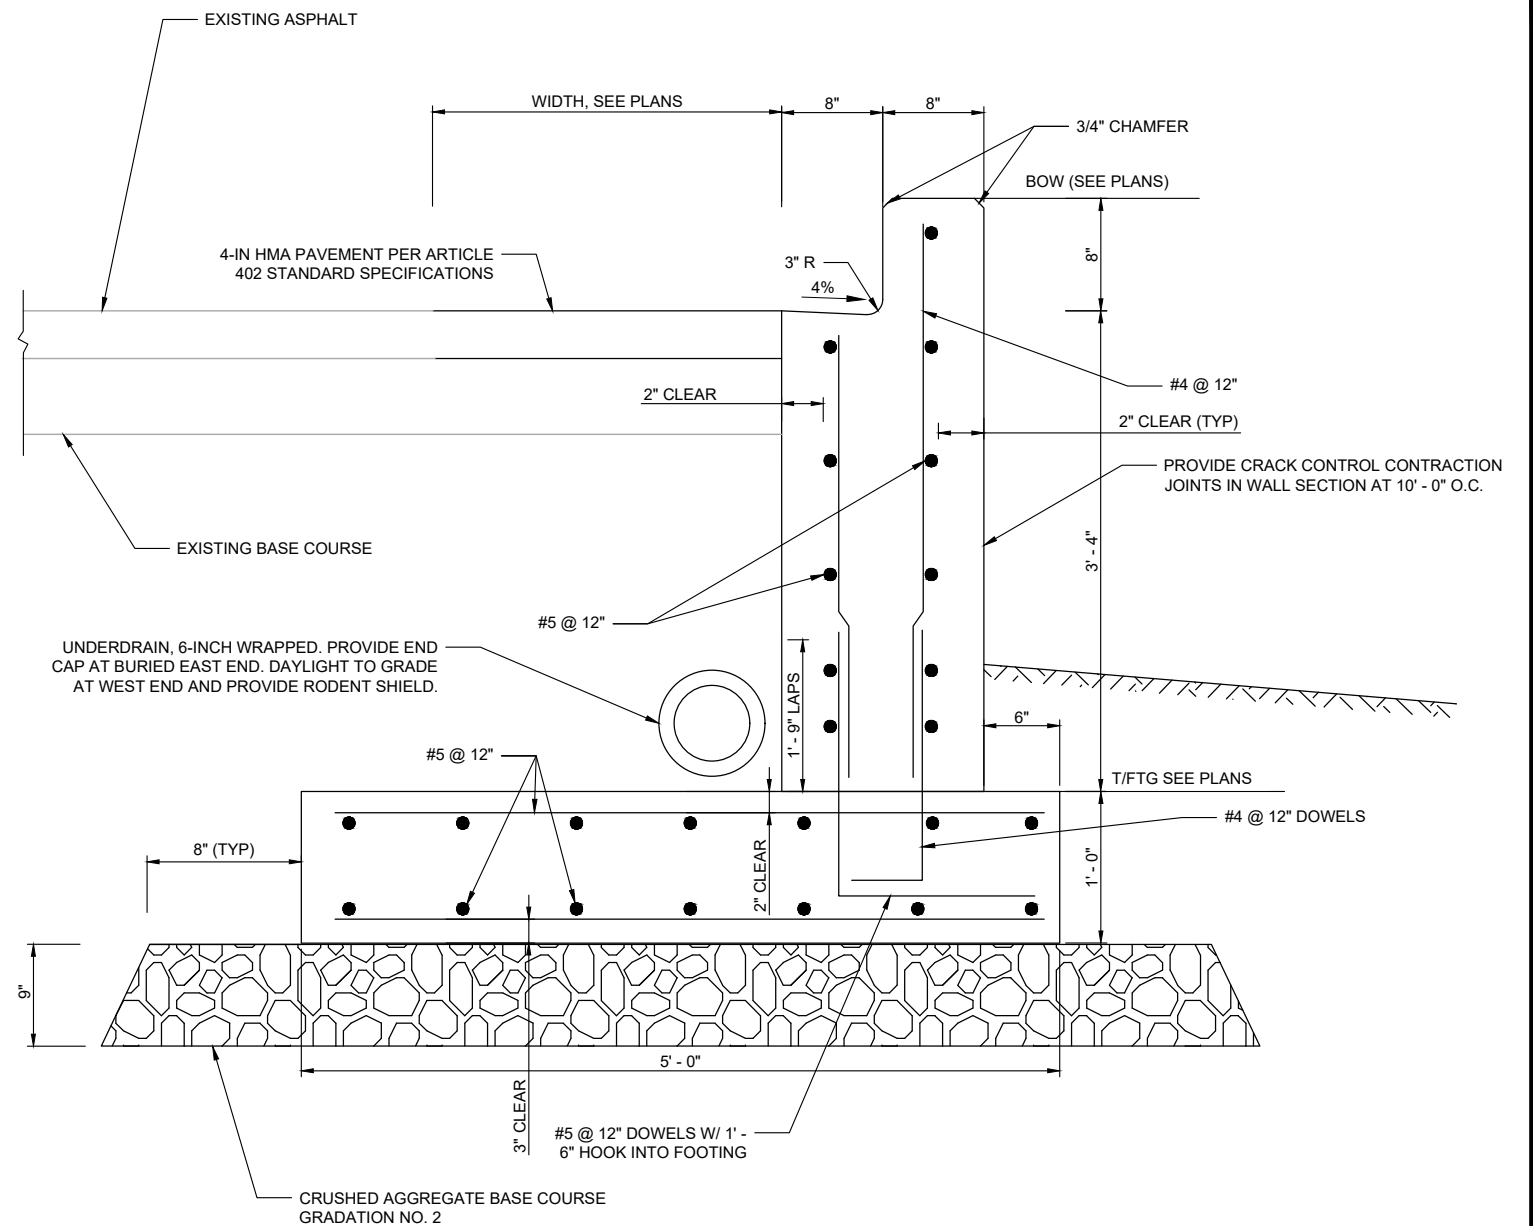

TYPICAL RETAINING WALL SECTION

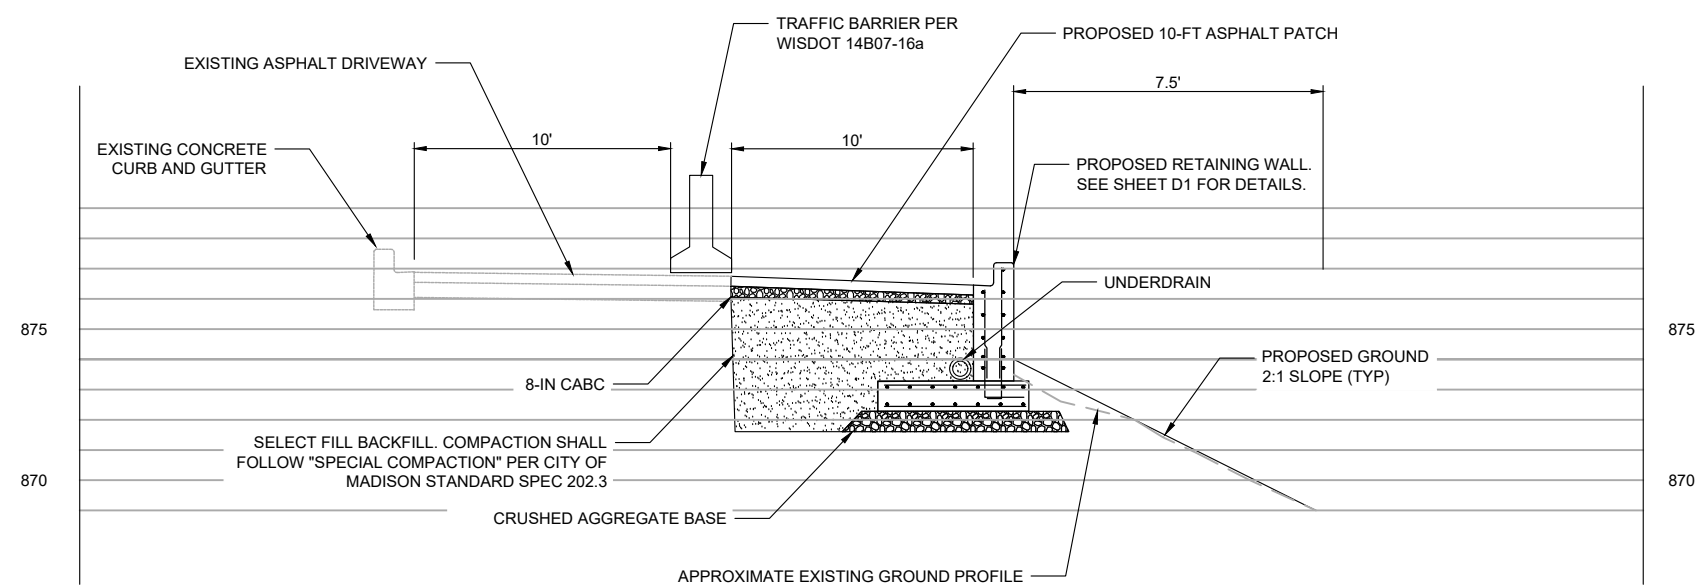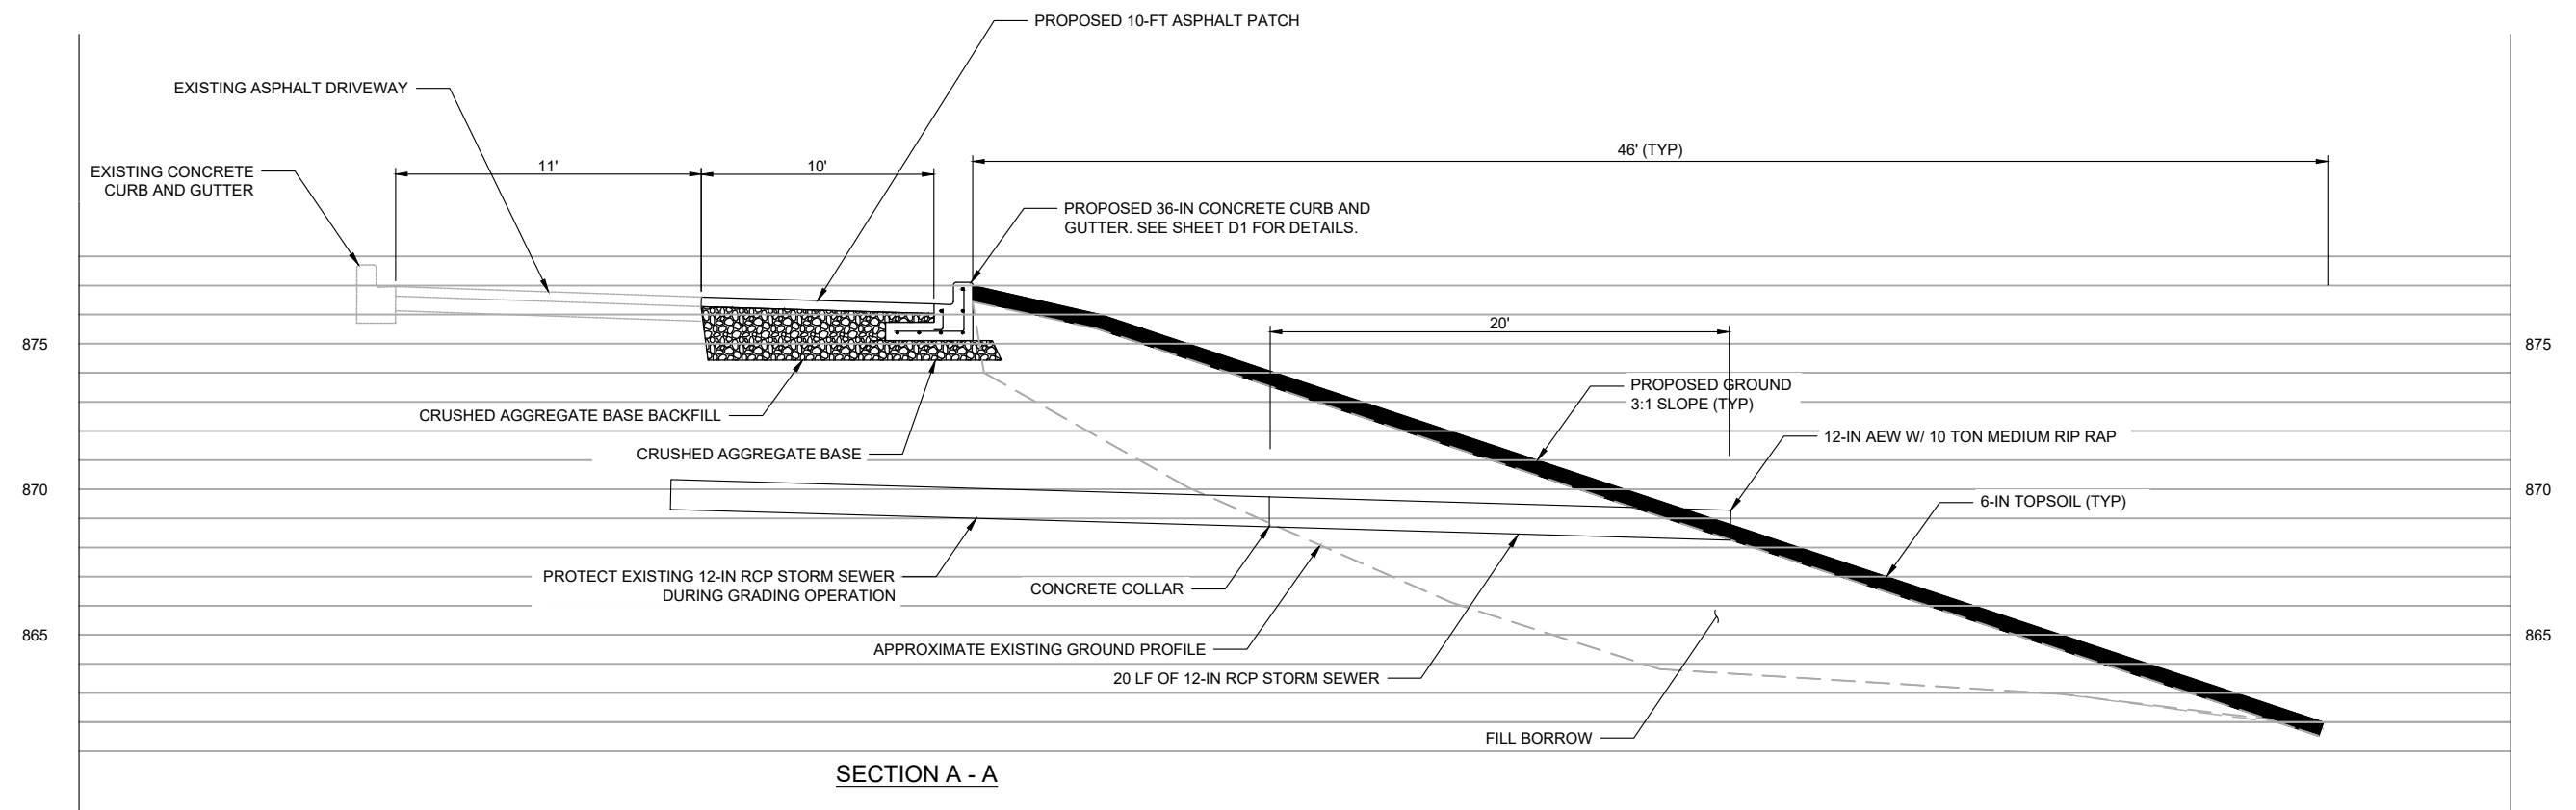

- GENERAL NOTES:
1. AN EASEMENT IS RECORDED AS PART OF CSM 4607, DOCUMENT NO. 1872436 DATED MARCH 22, 1985.
 2. CONTRACTOR MAY USE UP TO A MAXIMUM OF 200 FT OF PARKING LANE ON EAST GORHAM STREET FOR STAGING MATERIAL FOR A MAXIMUM OF 45 DAYS. CONTACT CITY OF MADISON PARKING UTILITY TO OBTAIN TEMPORARY NO PARKING SIGNS. LOCATION TO BE DETERMINED WITH THE CITY OF MADISON PRIOR TO CONSTRUCTION.

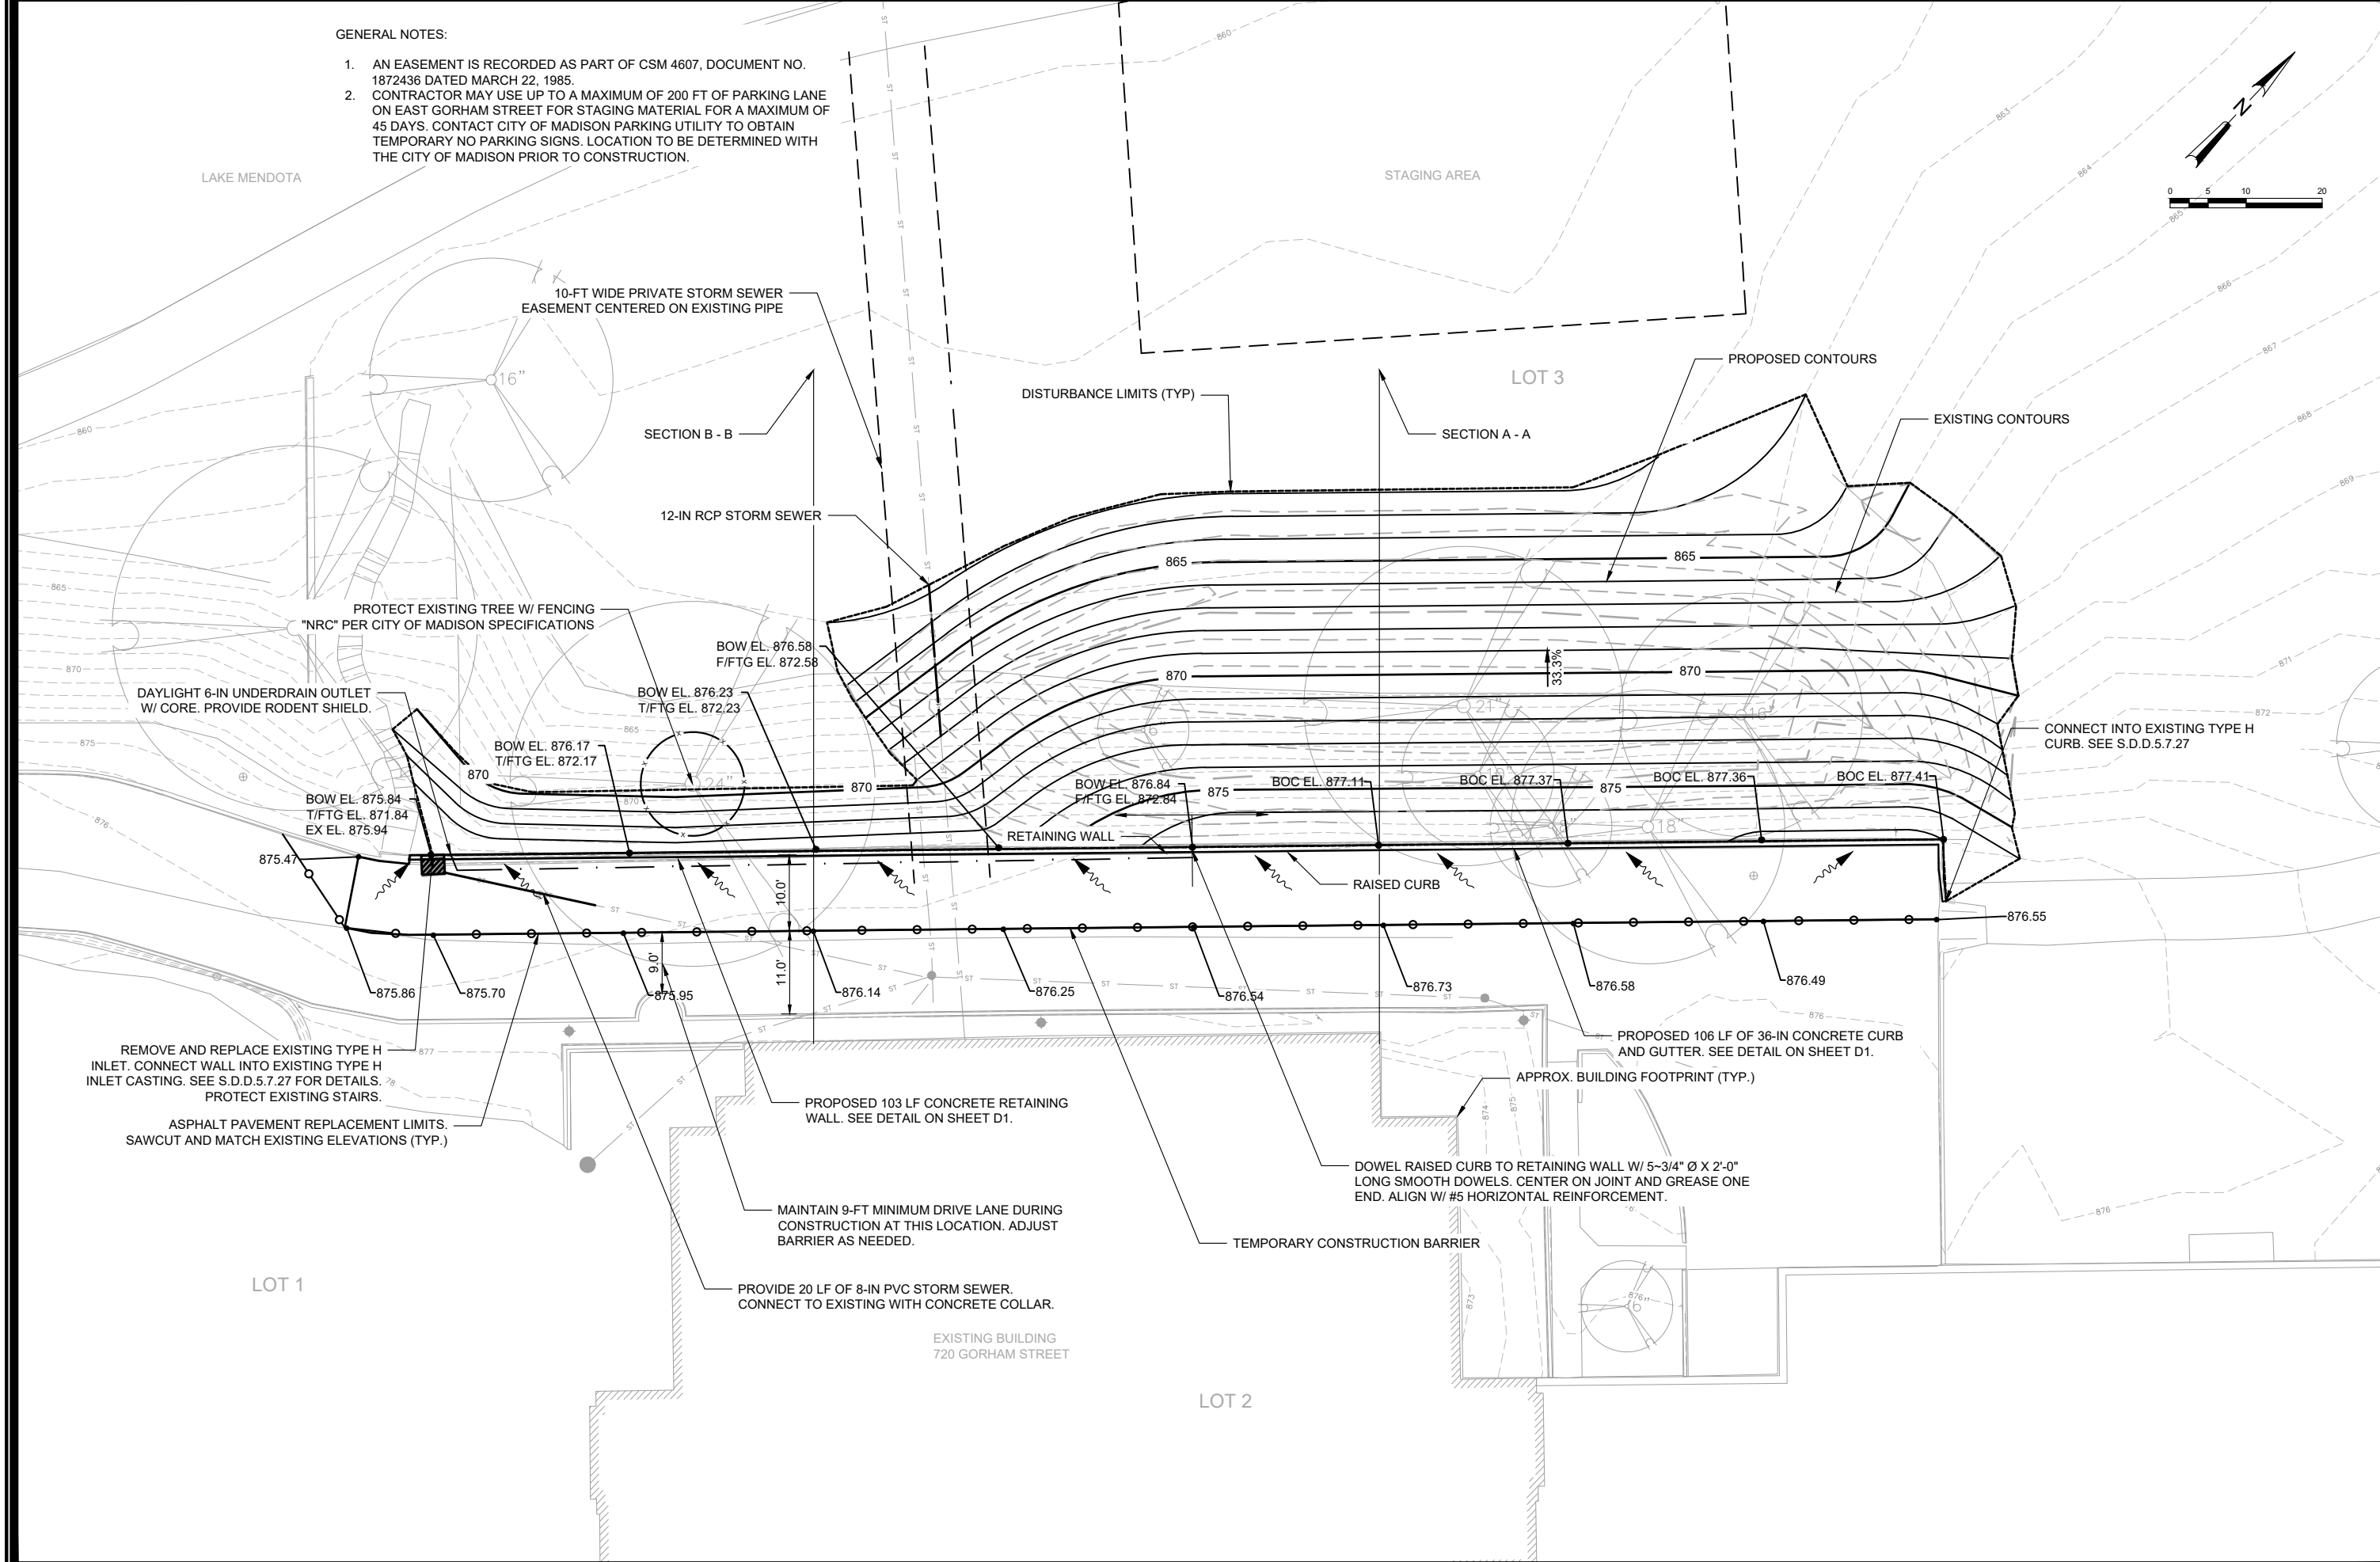

MARK	REVISION	DATE	BY
SITE GRADING PLAN			
LINCOLN SCHOOL DRIVEWAY RETAINING WALL REPAIR			
MADISON, WI			
CONTRACT NO: 9795			
MAD10201\34\Drawings\CAD\Lincoln School Driveway\Plots\border.dwg			
9795			
C1			

