



Madison, Wisconsin

INDEX OF SHEETS

SHEET NO. U-1 UTILITY PLAN

CITY OF MADISON
CITY ENGINEERING DIVISION
DEPARTMENT OF PUBLIC WORKS
PLAN OF PROPOSED IMPROVEMENT

30 ASH STREET-WEST HIGH SCHOOL
- UTILITY ONLY

CITY PROJECT NO. 13880
CONTRACT NO. 9111

PUBLIC IMPROVEMENT PROJECT
APPROVED

JANUARY 4, 2022

BY THE COMMON COUNCIL
OF MADISON, WISCONSIN

PUBLIC IMPROVEMENT DESIGN
APPROVED BY:

N- Greg Fries

Jun 17, 2022


City Engineer

Date


WATER
DESIGNED BY:

LATERALS
ONLY

PROJECT
LOCATION

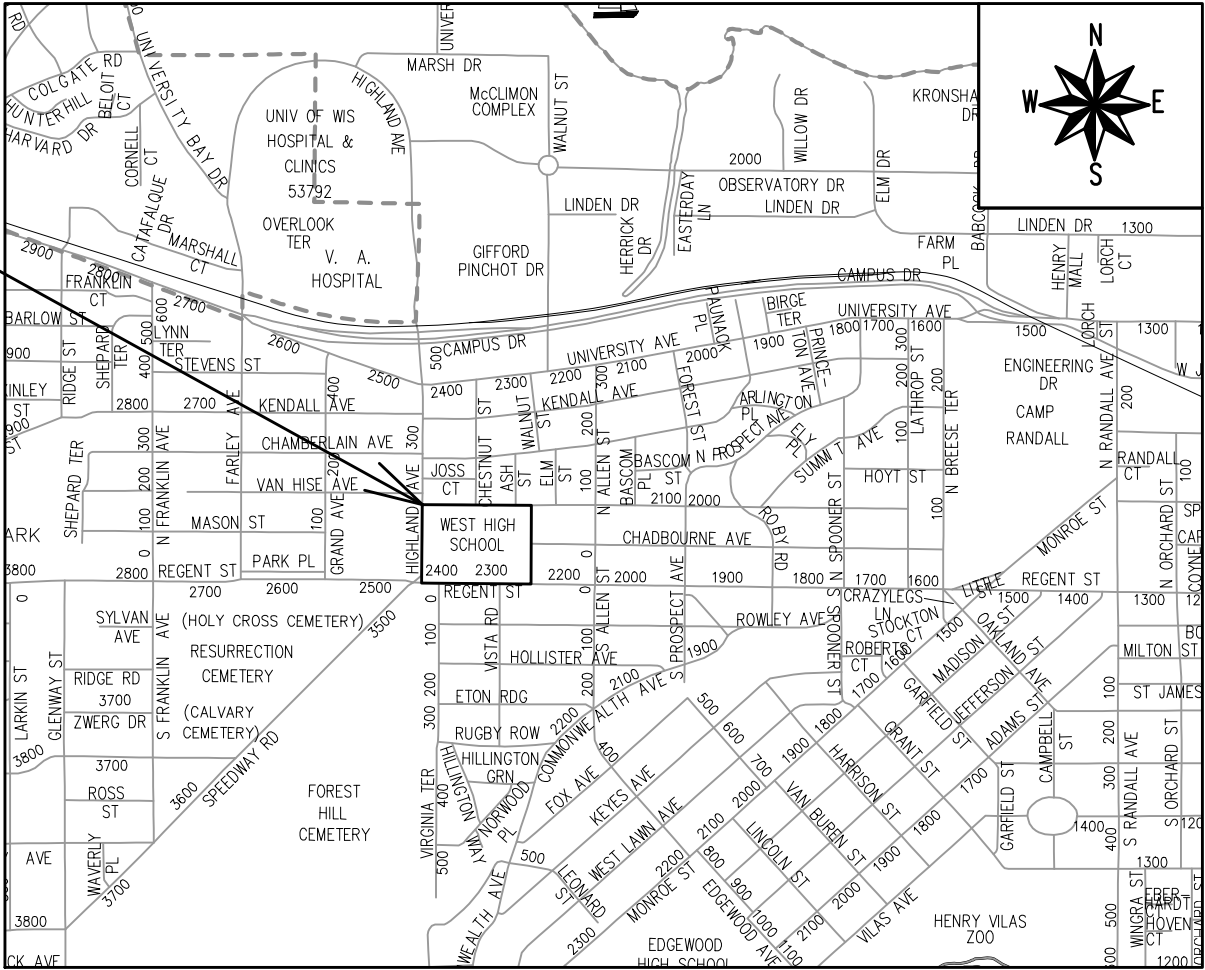

ORIGINATOR: CITY_OF_MADISON
REV. DATE: 1/12/2022 9:21 AM
PLOT NAME:
PLOT SCALE: 1:1_XREF

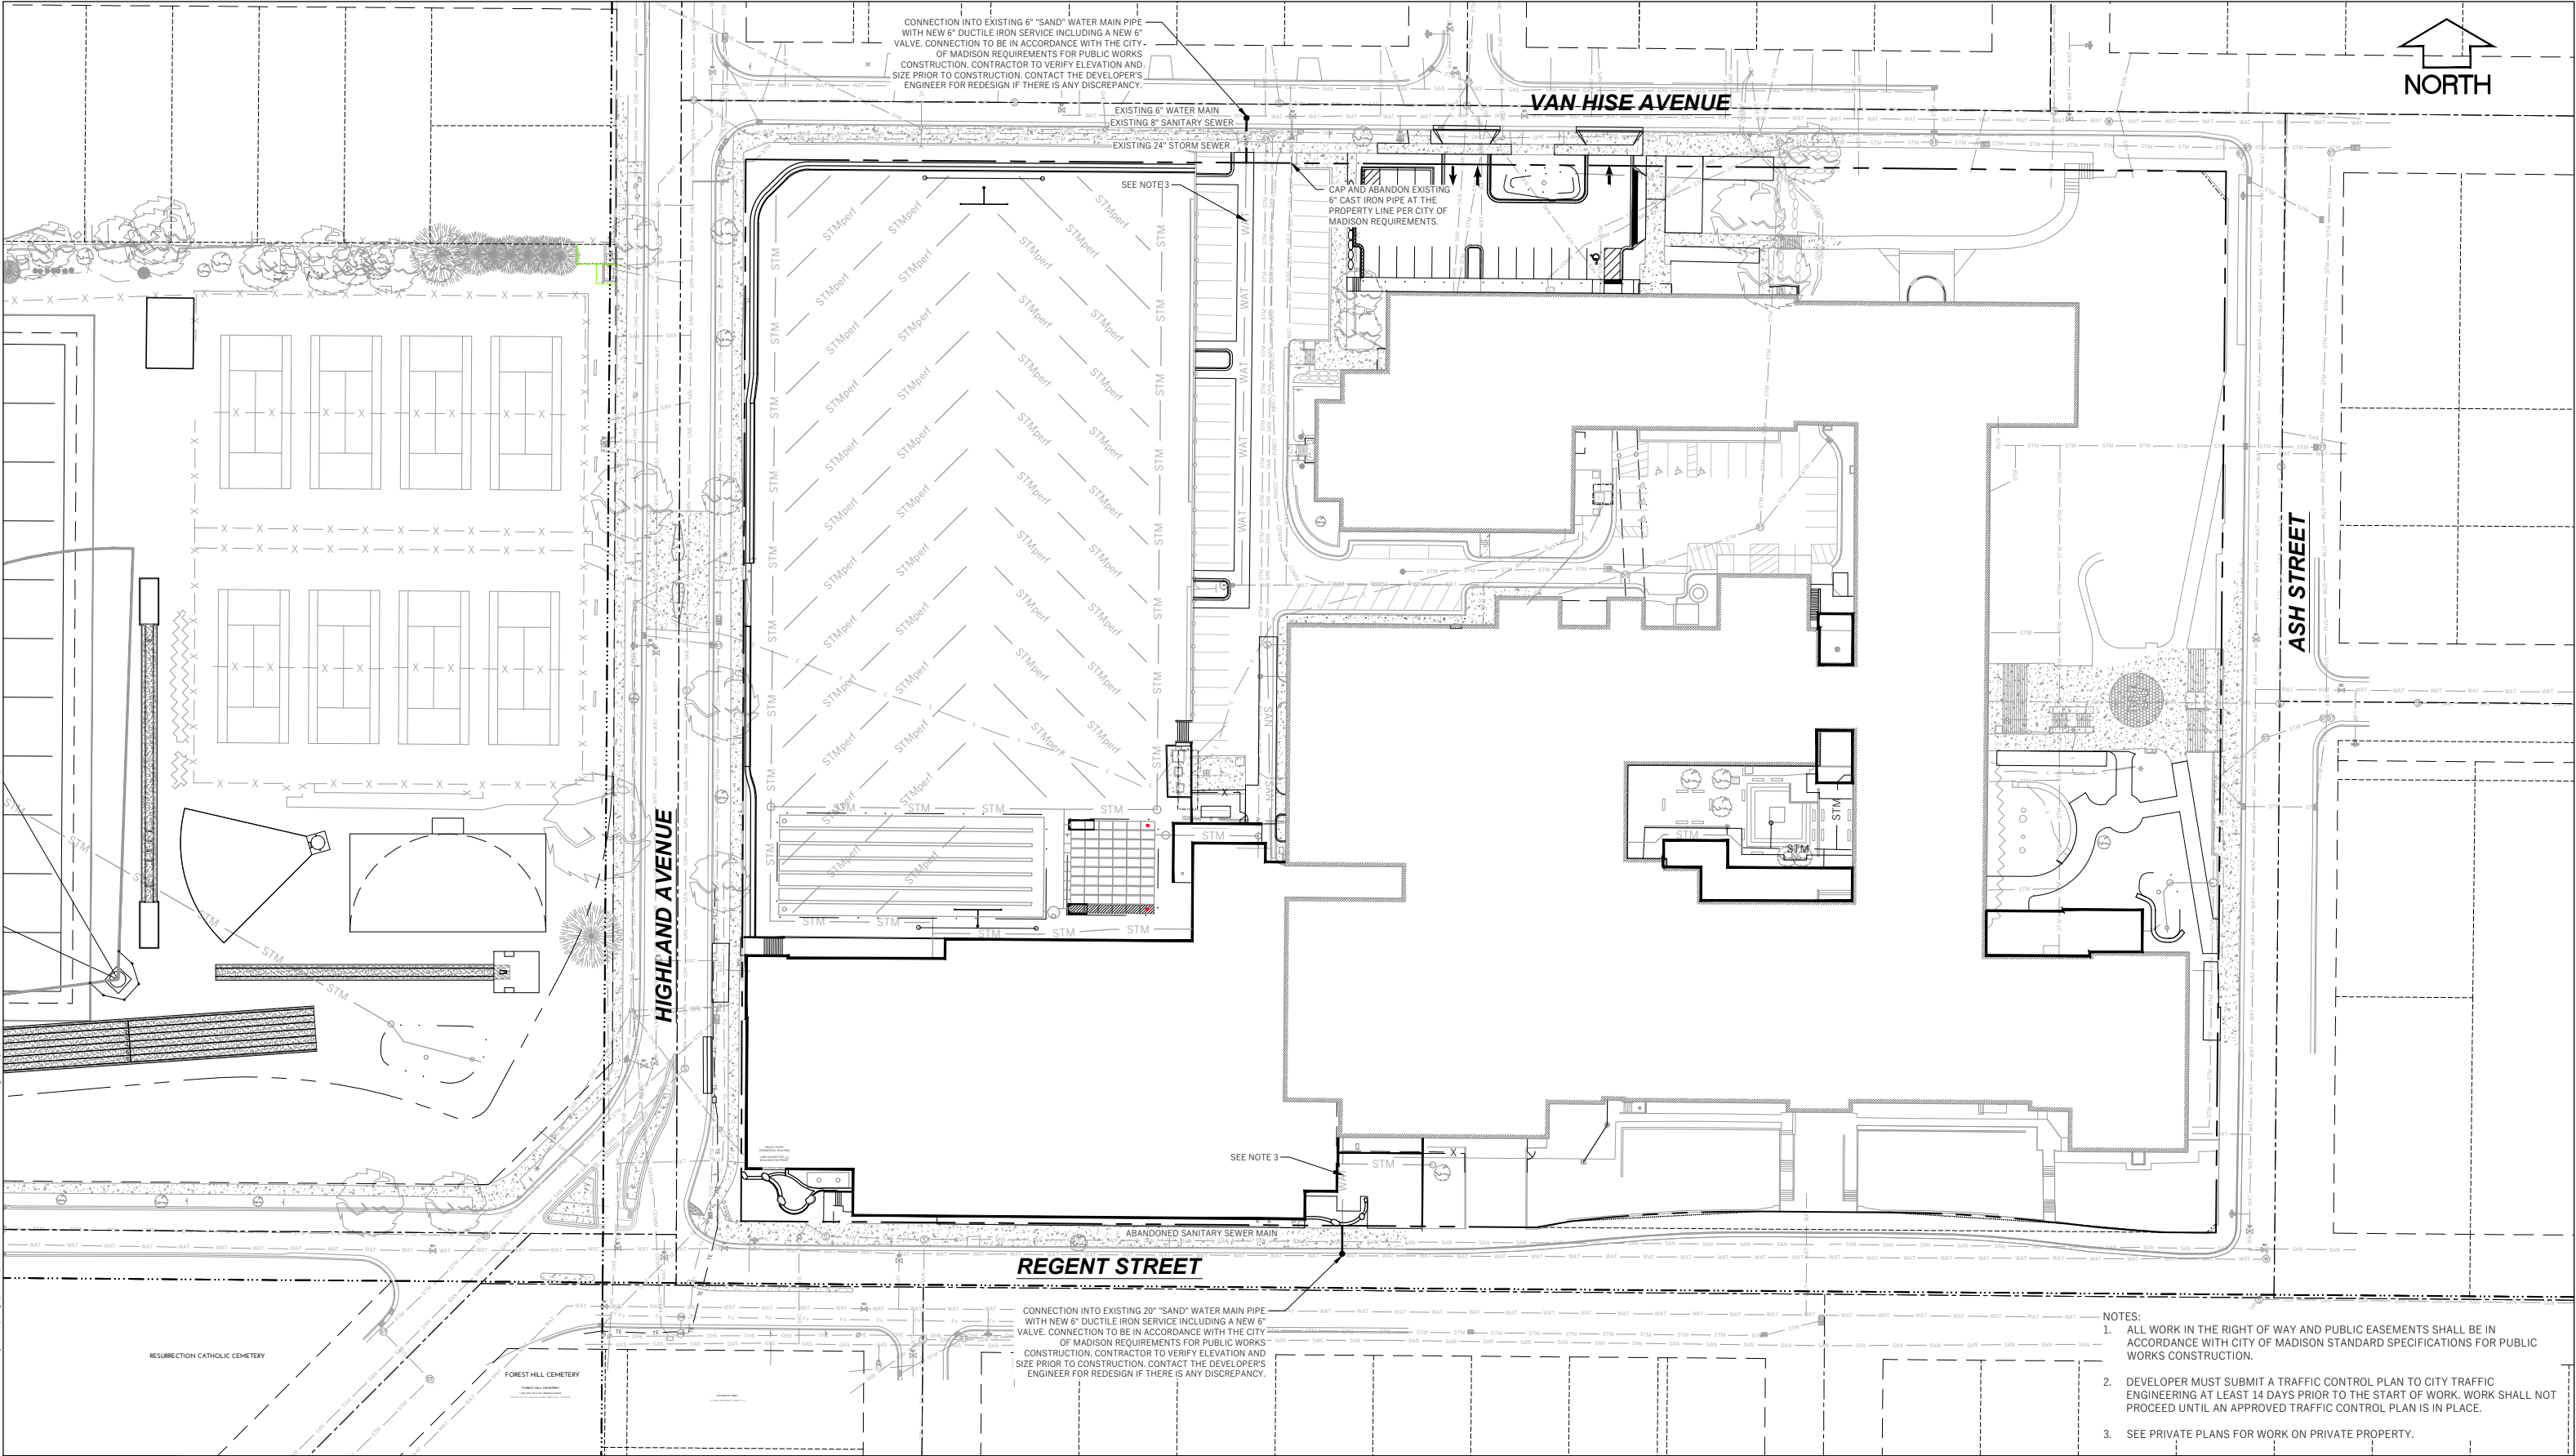

- NOTES:
1. ALL WORK IN THE RIGHT OF WAY AND PUBLIC EASEMENTS SHALL BE IN ACCORDANCE WITH CITY OF MADISON STANDARD SPECIFICATIONS FOR PUBLIC WORKS CONSTRUCTION.
 2. DEVELOPER MUST SUBMIT A TRAFFIC CONTROL PLAN TO CITY TRAFFIC ENGINEERING AT LEAST 14 DAYS PRIOR TO THE START OF WORK. WORK SHALL NOT PROCEED UNTIL AN APPROVED TRAFFIC CONTROL PLAN IS IN PLACE.
 3. SEE PRIVATE PLANS FOR WORK ON PRIVATE PROPERTY.

WYSER
ENGINEERING

30 ASH STREET
MADISON WEST HIGH SCHOOL IMPROVEMENTS
CITY OF MADISON, DANE COUNTY, WI

Sheet Title:
UTILITY PLAN
30 ASH STREET
CITY OF MADISON PROJECT NO.

30 ASH STREET
MADISON, WI 53726

DIGGERS HOTLINE
Toll Free (800) 242-8511 or 811
Hearing Impaired TDD (800) 542-2289
www.DiggersHotline.com

Graphic Scale
0' 10' 20' 40' 60'
1" = 80'

Revisions:		Description:	
No.	Date:	No.	Date:

Wyser Number	20-0696
Set Type	CONSTRUCTION DOCUMENTS
Date Issued	06/10/2022
Sheet Number	U-1