

Madison, Wisconsin

CITY OF MADISON

CITY ENGINEERING DIVISION

DEPARTMENT OF PUBLIC WORKS

PLAN OF PROPOSED IMPROVEMENT


INDEX OF SHEETS

SHEET NO. D1	STANDARD NOTES
SHEET NO. D2	TYPICAL SECTIONS
SHEET NO. P1	PLAN & PROFILES
SHEET NO. U1	UTILITY PLAN
SHEET NO. L1	LANDSCAPING PLAN
SHEET NO. X1	CROSS SECTIONS
CITY MAINTENANCE PLAN NOT REQUIRED	

REV1: 7/14/2026
SHEETS REVISED: P1, U1, L1

121 N BUTLER STREET

CITY PROJECT NO. 16095
CONTRACT NO. 9736

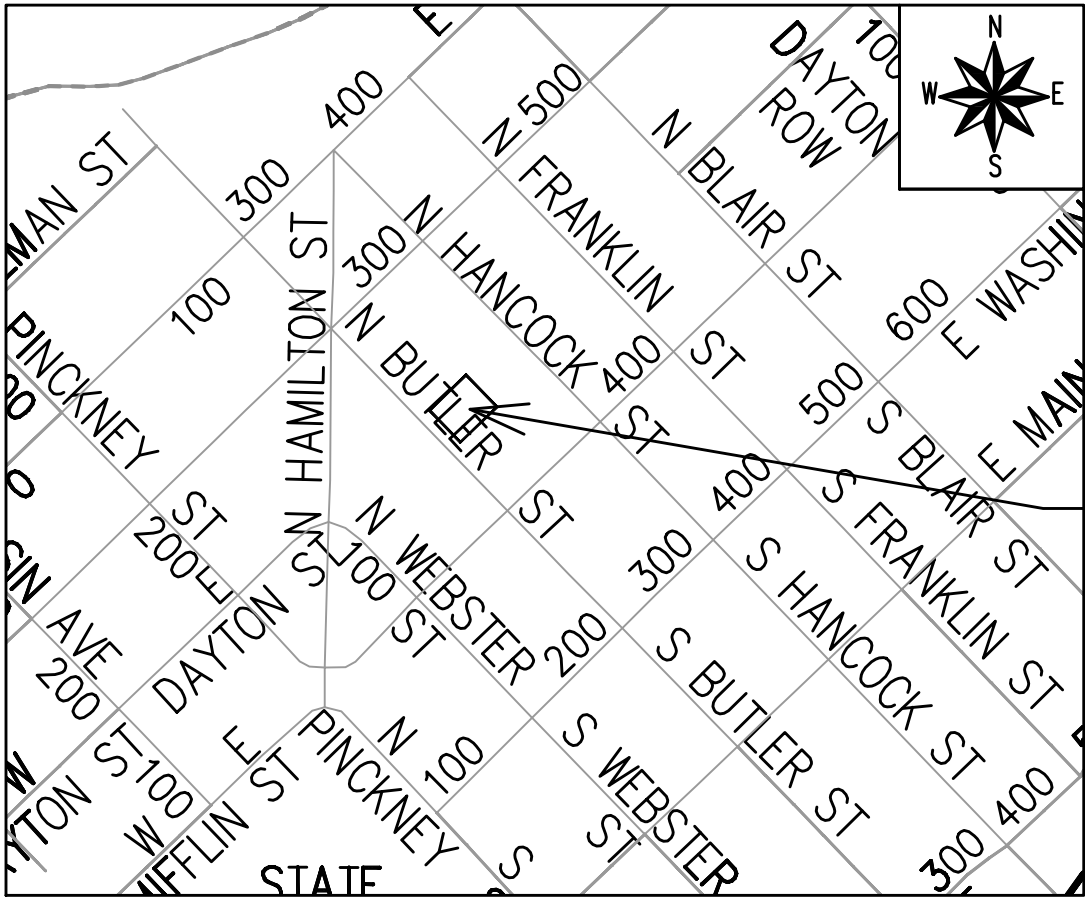

PROJECT
LOCATION

PUBLIC IMPROVEMENT PROJECT
APPROVED

APPROVED DATE:
FEBRUARY 10, 2026

BY THE COMMON COUNCIL
OF MADISON, WISCONSIN


PUBLIC IMPROVEMENT DESIGN
APPROVED BY:

06/10/2026

City Engineer

Date

STREET
DESIGNED BY:

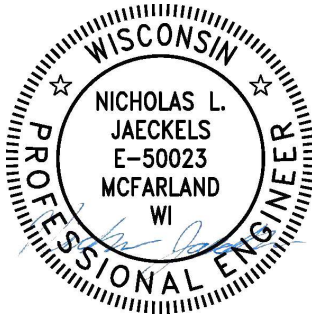


06/10/2026


STORM & SANITARY SEWER
DESIGNED BY:

LATERALS
ONLY

WATER
DESIGNED BY:

LATERALS
ONLY

 

 


- SPECIAL NOTES:

* SEE X-SHEETS AND P-SHEETS FOR CROSS SECTIONS AND SLOPES


16095
D-2

REV1: UPDATED PROPOSED UTILITY
LINEWORK AND MILL AND OVERLAY
EXTENTS

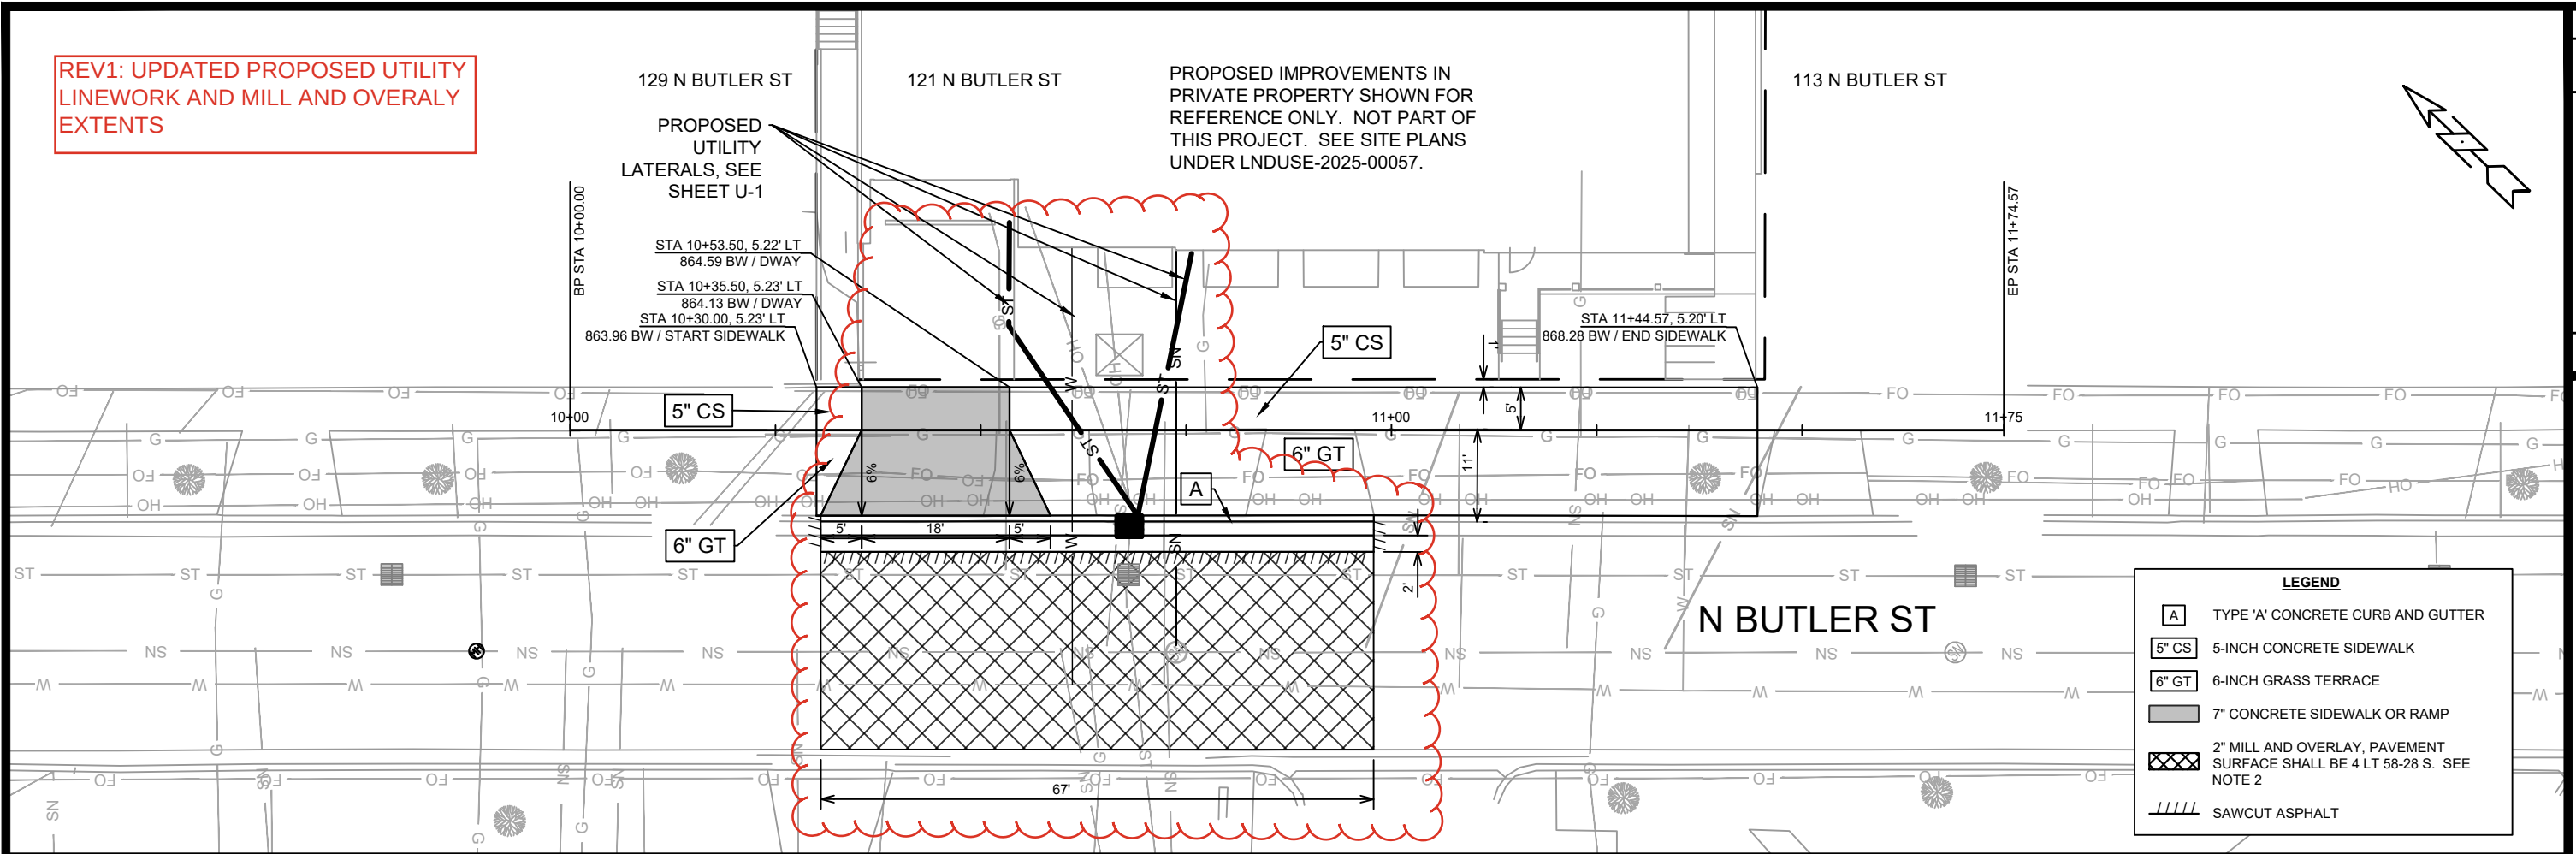

NOTES

1. SEE COMMERCIAL DRIVEWAY PERMIT LNDUSE-2025-00057
\\Gisserv\data\DESIGN\Projects\16095\Project Documents\Permits\Commercial Driveway Permit
2. MILL & OVERLAY LIMITS ARE APPROXIMATE. FINAL LIMITS TO BE DETERMINED IN THE FIELD BY THE CITY CONSTRUCTION ENGINEER.

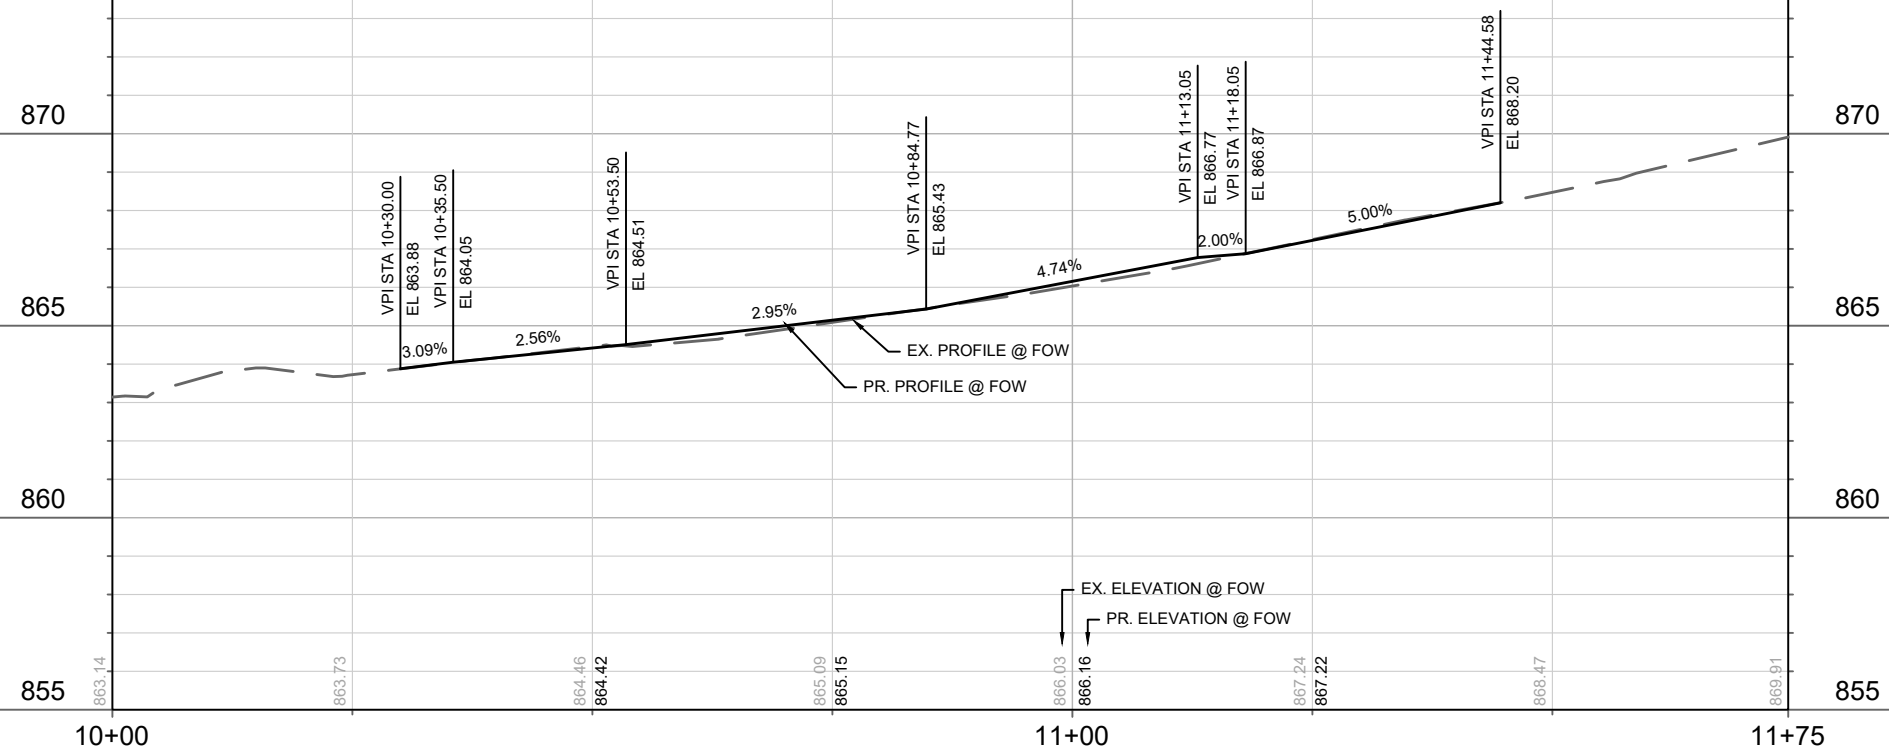

16095

MADISON, WI

9736

PLAN & PROFILE - N BUTLER STREET

121 N BUTLER STREET


M:\DESIGN\Projects\16095\CAD\Streets\16095EN-PnP.dwg



16095

P-1

MARK	REVISION	DATE	BY
16095	1	7/15/2026 9:27 PM	Scale: 1" = 20'
			P-1

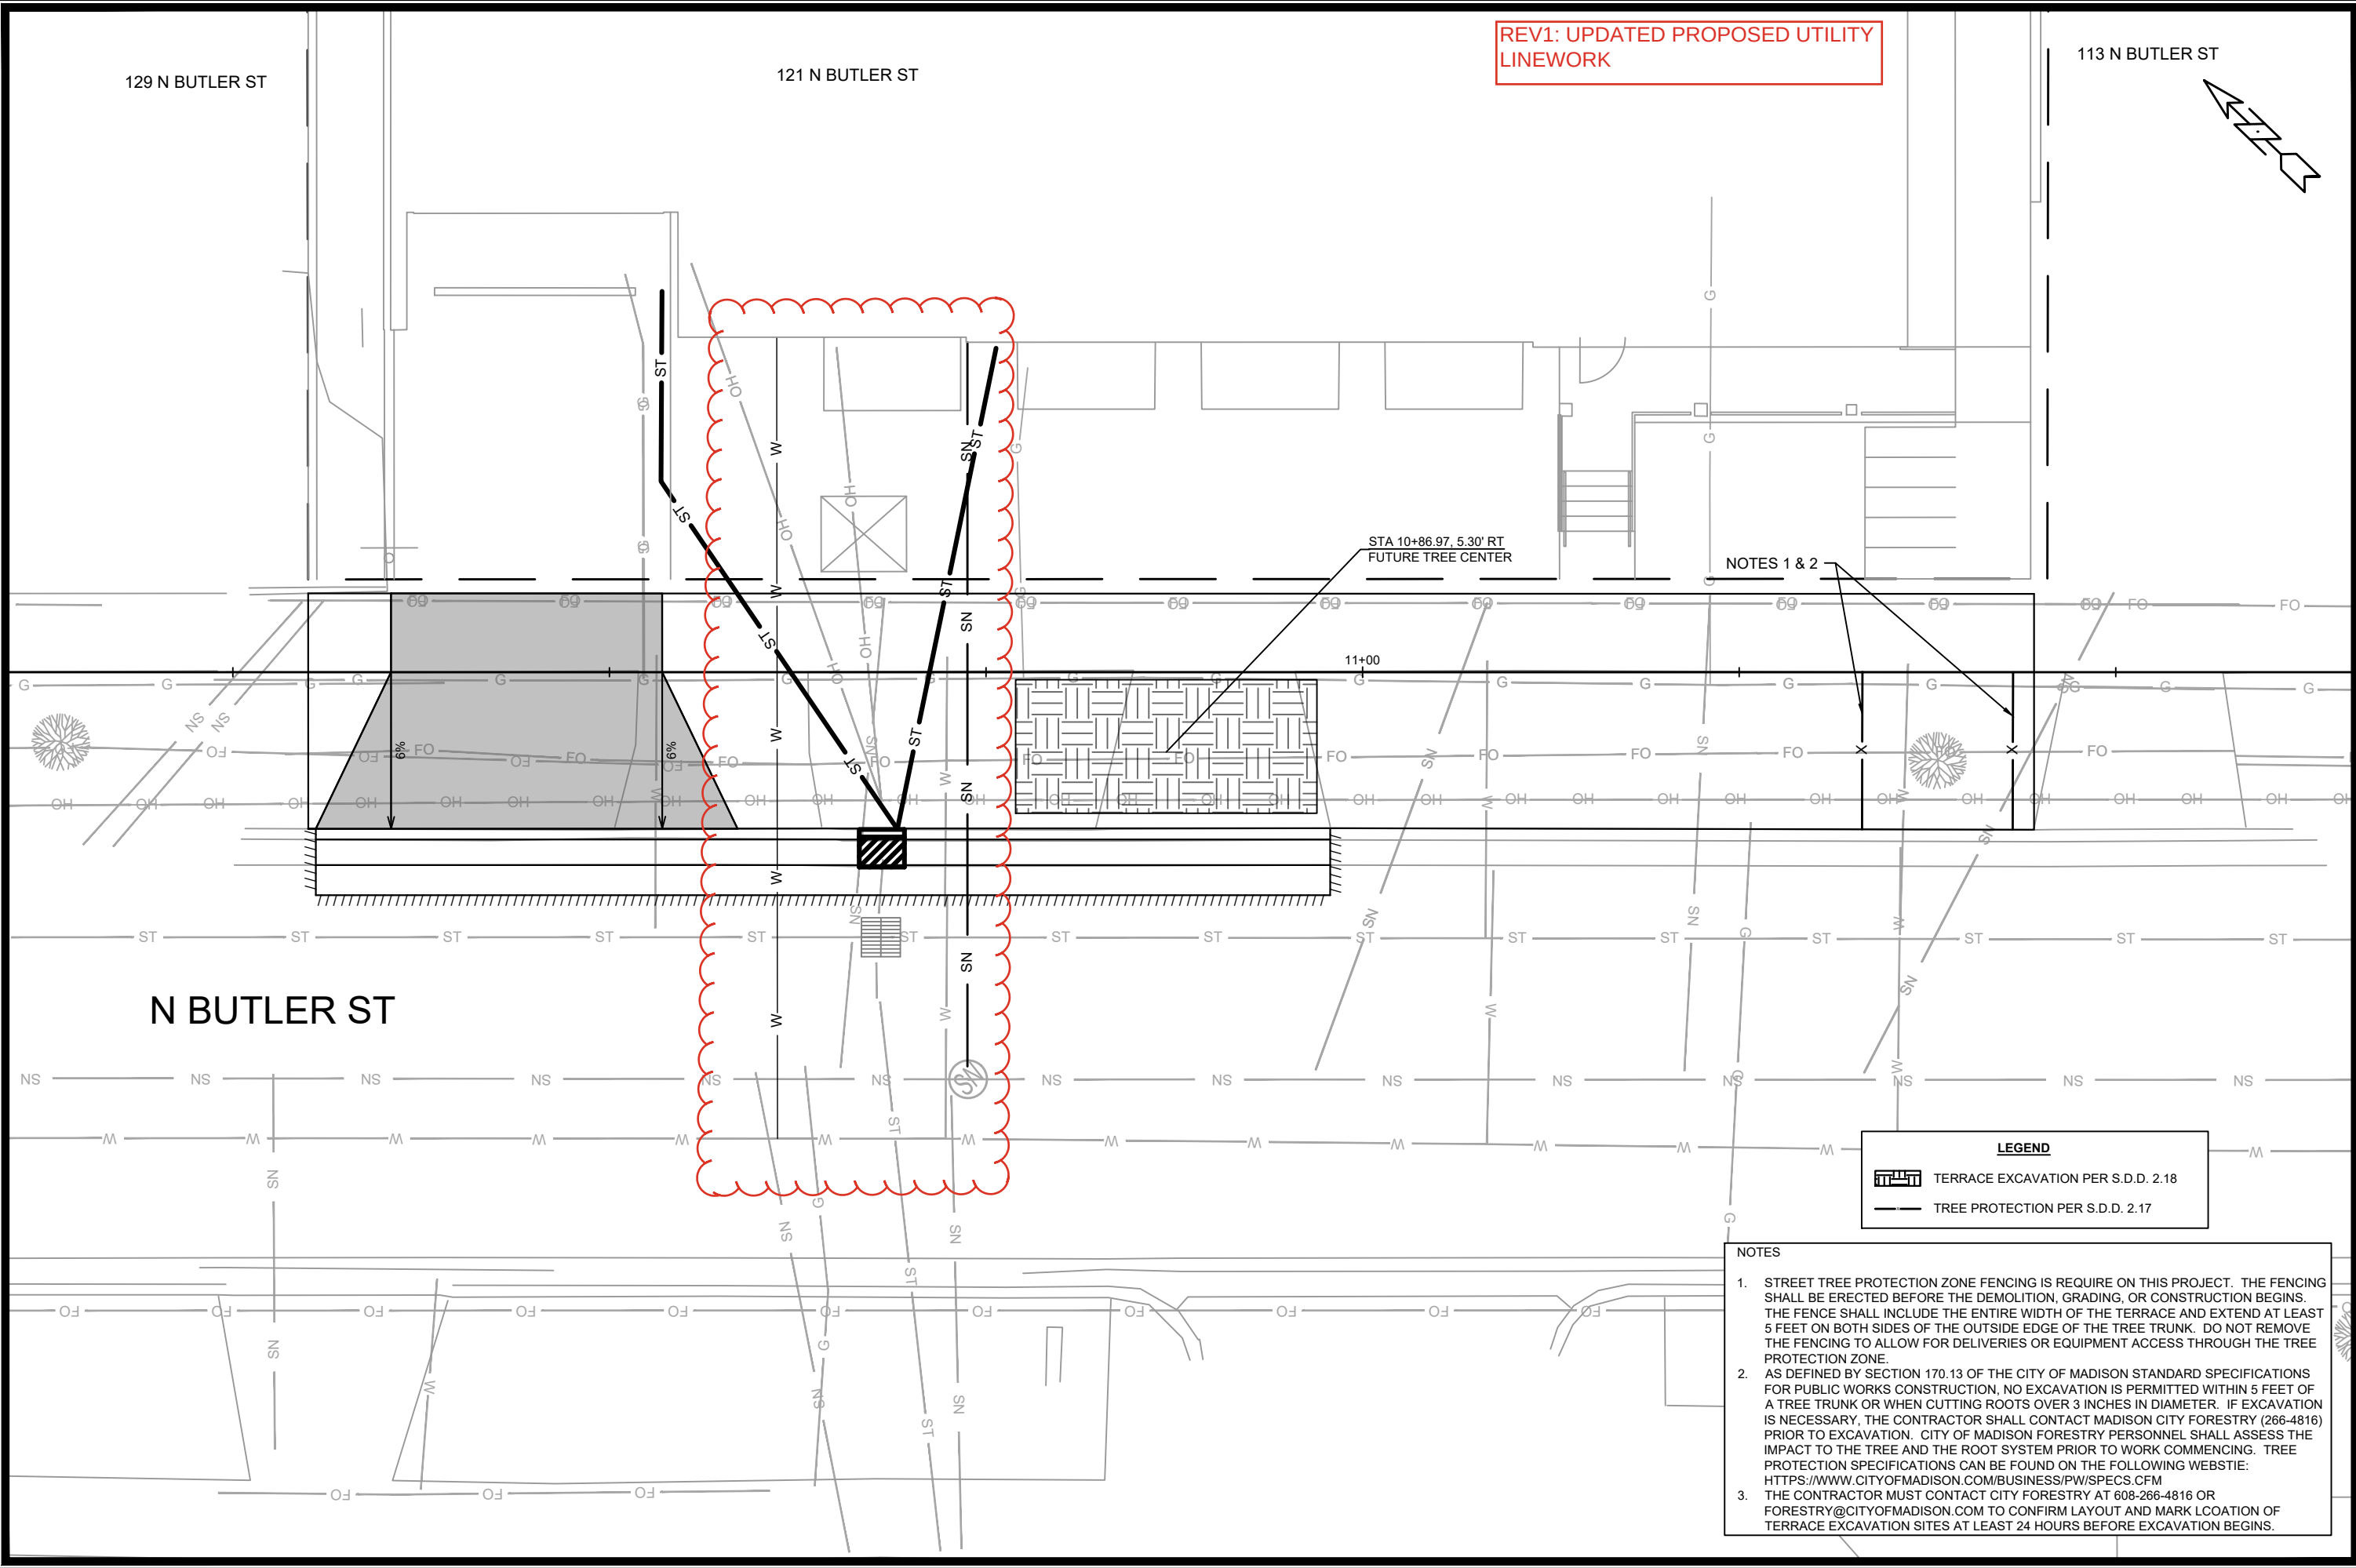

REV1: UPDATED PROPOSED UTILITY
LINEWORK

113 N BUTLER ST

129 N BUTLER ST

121 N BUTLER ST

STA 10+86.97, 5.30' RT
FUTURE TREE CENTER

NOTES 1 & 2

LEGEND

TERRACE EXCAVATION PER S.D.D. 2.18

TREE PROTECTION PER S.D.D. 2.17

- NOTES
- STREET TREE PROTECTION ZONE FENCING IS REQUIRE ON THIS PROJECT. THE FENCING SHALL BE ERECTED BEFORE THE DEMOLITION, GRADING, OR CONSTRUCTION BEGINS. THE FENCE SHALL INCLUDE THE ENTIRE WIDTH OF THE TERRACE AND EXTEND AT LEAST 5 FEET ON BOTH SIDES OF THE OUTSIDE EDGE OF THE TREE TRUNK. DO NOT REMOVE THE FENCING TO ALLOW FOR DELIVERIES OR EQUIPMENT ACCESS THROUGH THE TREE PROTECTION ZONE.
 - AS DEFINED BY SECTION 170.13 OF THE CITY OF MADISON STANDARD SPECIFICATIONS FOR PUBLIC WORKS CONSTRUCTION, NO EXCAVATION IS PERMITTED WITHIN 5 FEET OF A TREE TRUNK OR WHEN CUTTING ROOTS OVER 3 INCHES IN DIAMETER. IF EXCAVATION IS NECESSARY, THE CONTRACTOR SHALL CONTACT MADISON CITY FORESTRY (266-4816) PRIOR TO EXCAVATION. CITY OF MADISON FORESTRY PERSONNEL SHALL ASSESS THE IMPACT TO THE TREE AND THE ROOT SYSTEM PRIOR TO WORK COMMENCING. TREE PROTECTION SPECIFICATIONS CAN BE FOUND ON THE FOLLOWING WEBSTIE: [HTTPS://WWW.CITYOFMADISON.COM/BUSINESS/PW/SPECS.CFM](https://www.cityofmadison.com/BUSINESS/PW/SPECS.CFM)
 - THE CONTRACTOR MUST CONTACT CITY FORESTRY AT 608-266-4816 OR FORESTRY@CITYOFMADISON.COM TO CONFIRM LAYOUT AND MARK LCOATION OF TERRACE EXCAVATION SITES AT LEAST 24 HOURS BEFORE EXCAVATION BEGINS.

16095

MADISON, WI

121 N BUTLER STREET

16095

L-1

LANDSCAPING PLAN - N BUTLER STREET

16095

121 N BUTLER STREET

16095

L-1

CONTRACT NO: 9736

M:\DESIGN\Projects\16095\CAD\Streets\16095EN-Landscaping.dwg

16095

L-1

MARK

REVISION

DATE





BY

16095

7/14/2026 11:51 AM

Scale: 1" = 10'

L-1

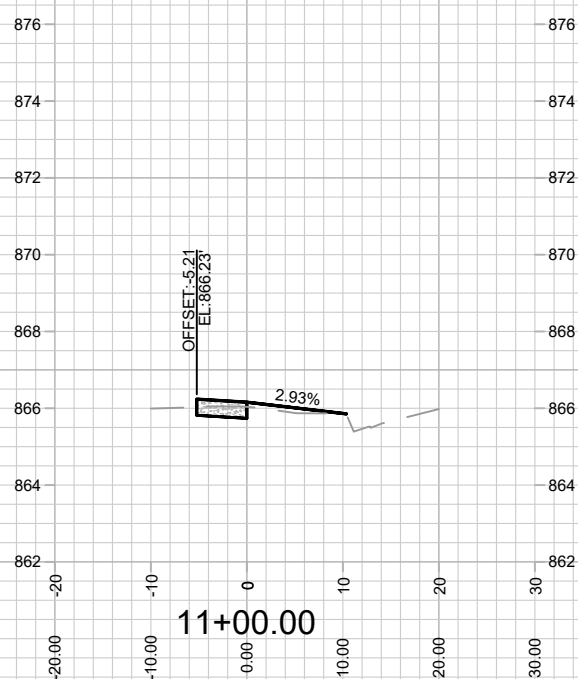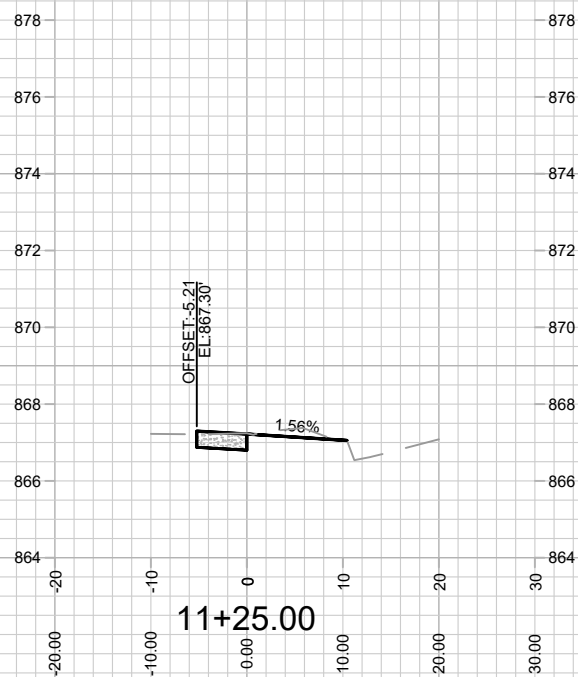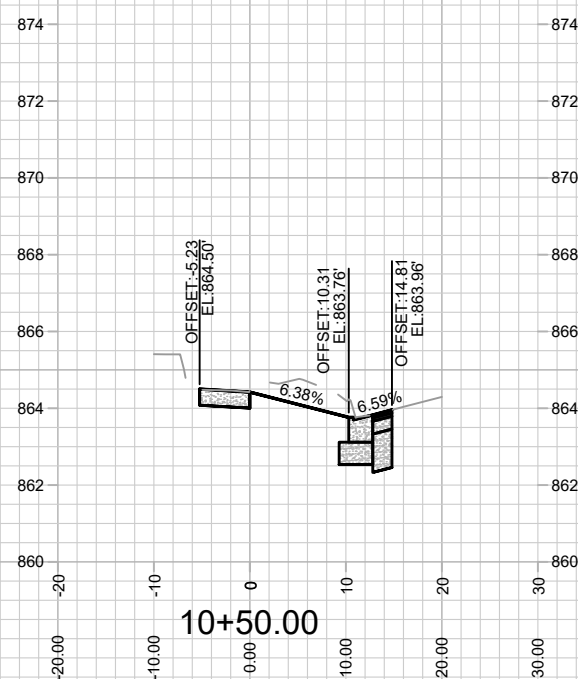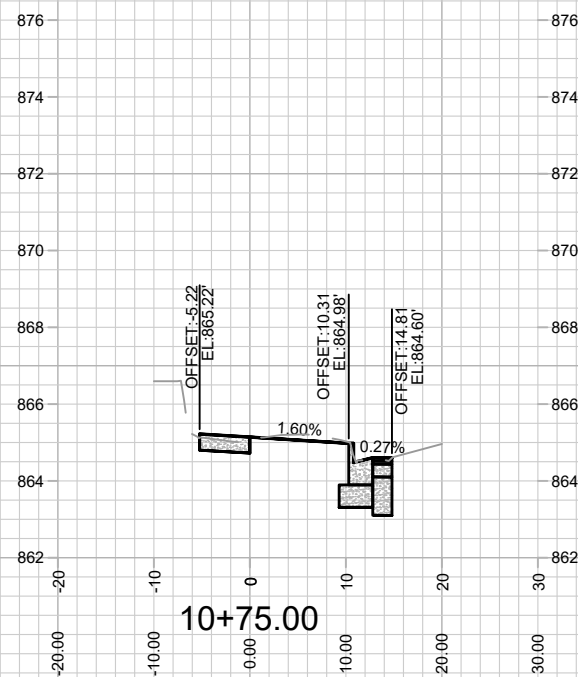

16095

X-1

CROSS SECTION - N BUTLER STREET

121 N BUTLER STREET

M:\DESIGN\Projects\16095\CAD\Streets\16095EN-Xsections.dwg

16095

MADISON, WI

CONTRACT NO: 9736

[illegible]