

Madison, Wisconsin

INDEX OF SHEETS

SHEET NO.	C4.0	OVERALL GRADING AND EROSION CONTROL PLAN
SHEET NO.	D5.1	BASIN GRADING AND EROSION CONTROL DETAIL

CITY OF MADISON

CITY ENGINEERING DIVISION

DEPARTMENT OF PUBLIC WORKS

PLAN OF PROPOSED IMPROVEMENT

HIGH CROSSING 5TH ADDITION PHASE 6

STORMWATER MANAGEMENT


CITY PROJECT NO. 13168
 CONTRACT NO. 8935

PUBLIC IMPROVEMENT PROJECT APPROVED
 September 1, 2020
 BY THE COMMON COUNCIL OF MADISON, WISCONSIN

PUBLIC IMPROVEMENT DESIGN APPROVED BY:
Greg Fries 10/29/20
 City Engineer Date

STORMWATER POND & SWALE DESIGNED BY:
SEE INDIVIDUAL SHEETS

STORMWATER MANAGEMENT

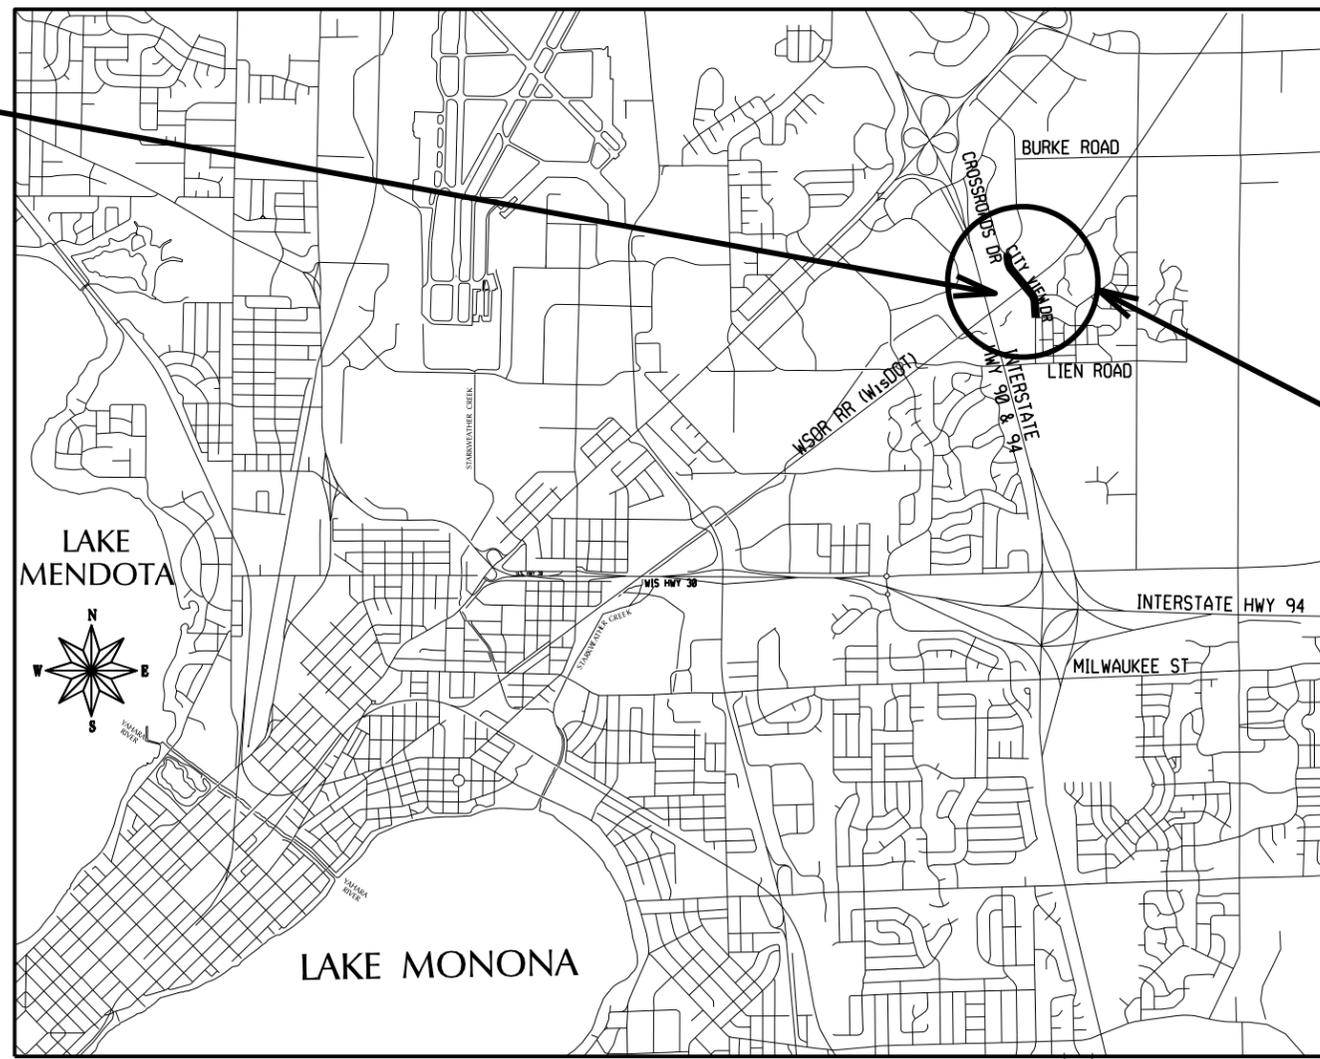

CITY VIEW DRIVE CONSTRUCTION PROJECT LOCATION (SEE PROJECT, 11958, CONTRACT NO. 8313)

PLOT SCALE: _____


PLOT NAME: _____

REV. DATE: _____

ORIGINATOR: CITY OF MADISON, STREETS DIVISION


© 2019 Vierbicher Associates, Inc.

08 Oct 2020 - 9:12a M:\Investors Associated\190337_High Crossing OL 4 Stormwater\CADD\190337 - Base Eng.dwg by: bbar

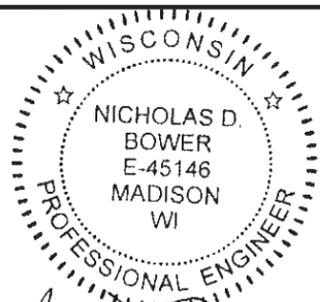


Nicholas D. Bower
10/7/2020

INTERSTATE HWY 90-94

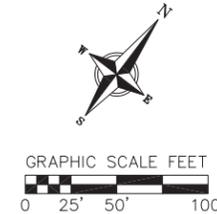

REVISIONS		REVISIONS	
NO.	DATE	NO.	DATE
1	3/26/20	1	10/7/20
2	7/26/20	2	7/26/20
3	7/26/20	3	7/26/20

SCALE: AS SHOWN
DATE: 3/26/2020
DRAFTER: BBAR
CHECKED: NBOW
PROJECT NO.: 190337

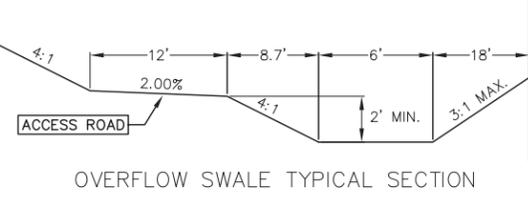



500 LINE RAILROAD

C
4

© 2019 Vierbicher Associates, Inc.

WISCONSIN
 NICHOLAS D. BOWER
 E-45146
 MADISON
 WI
 PROFESSIONAL ENGINEER
N. D. Bower
 10/11/2020

INTERSTATE HWY 90-94

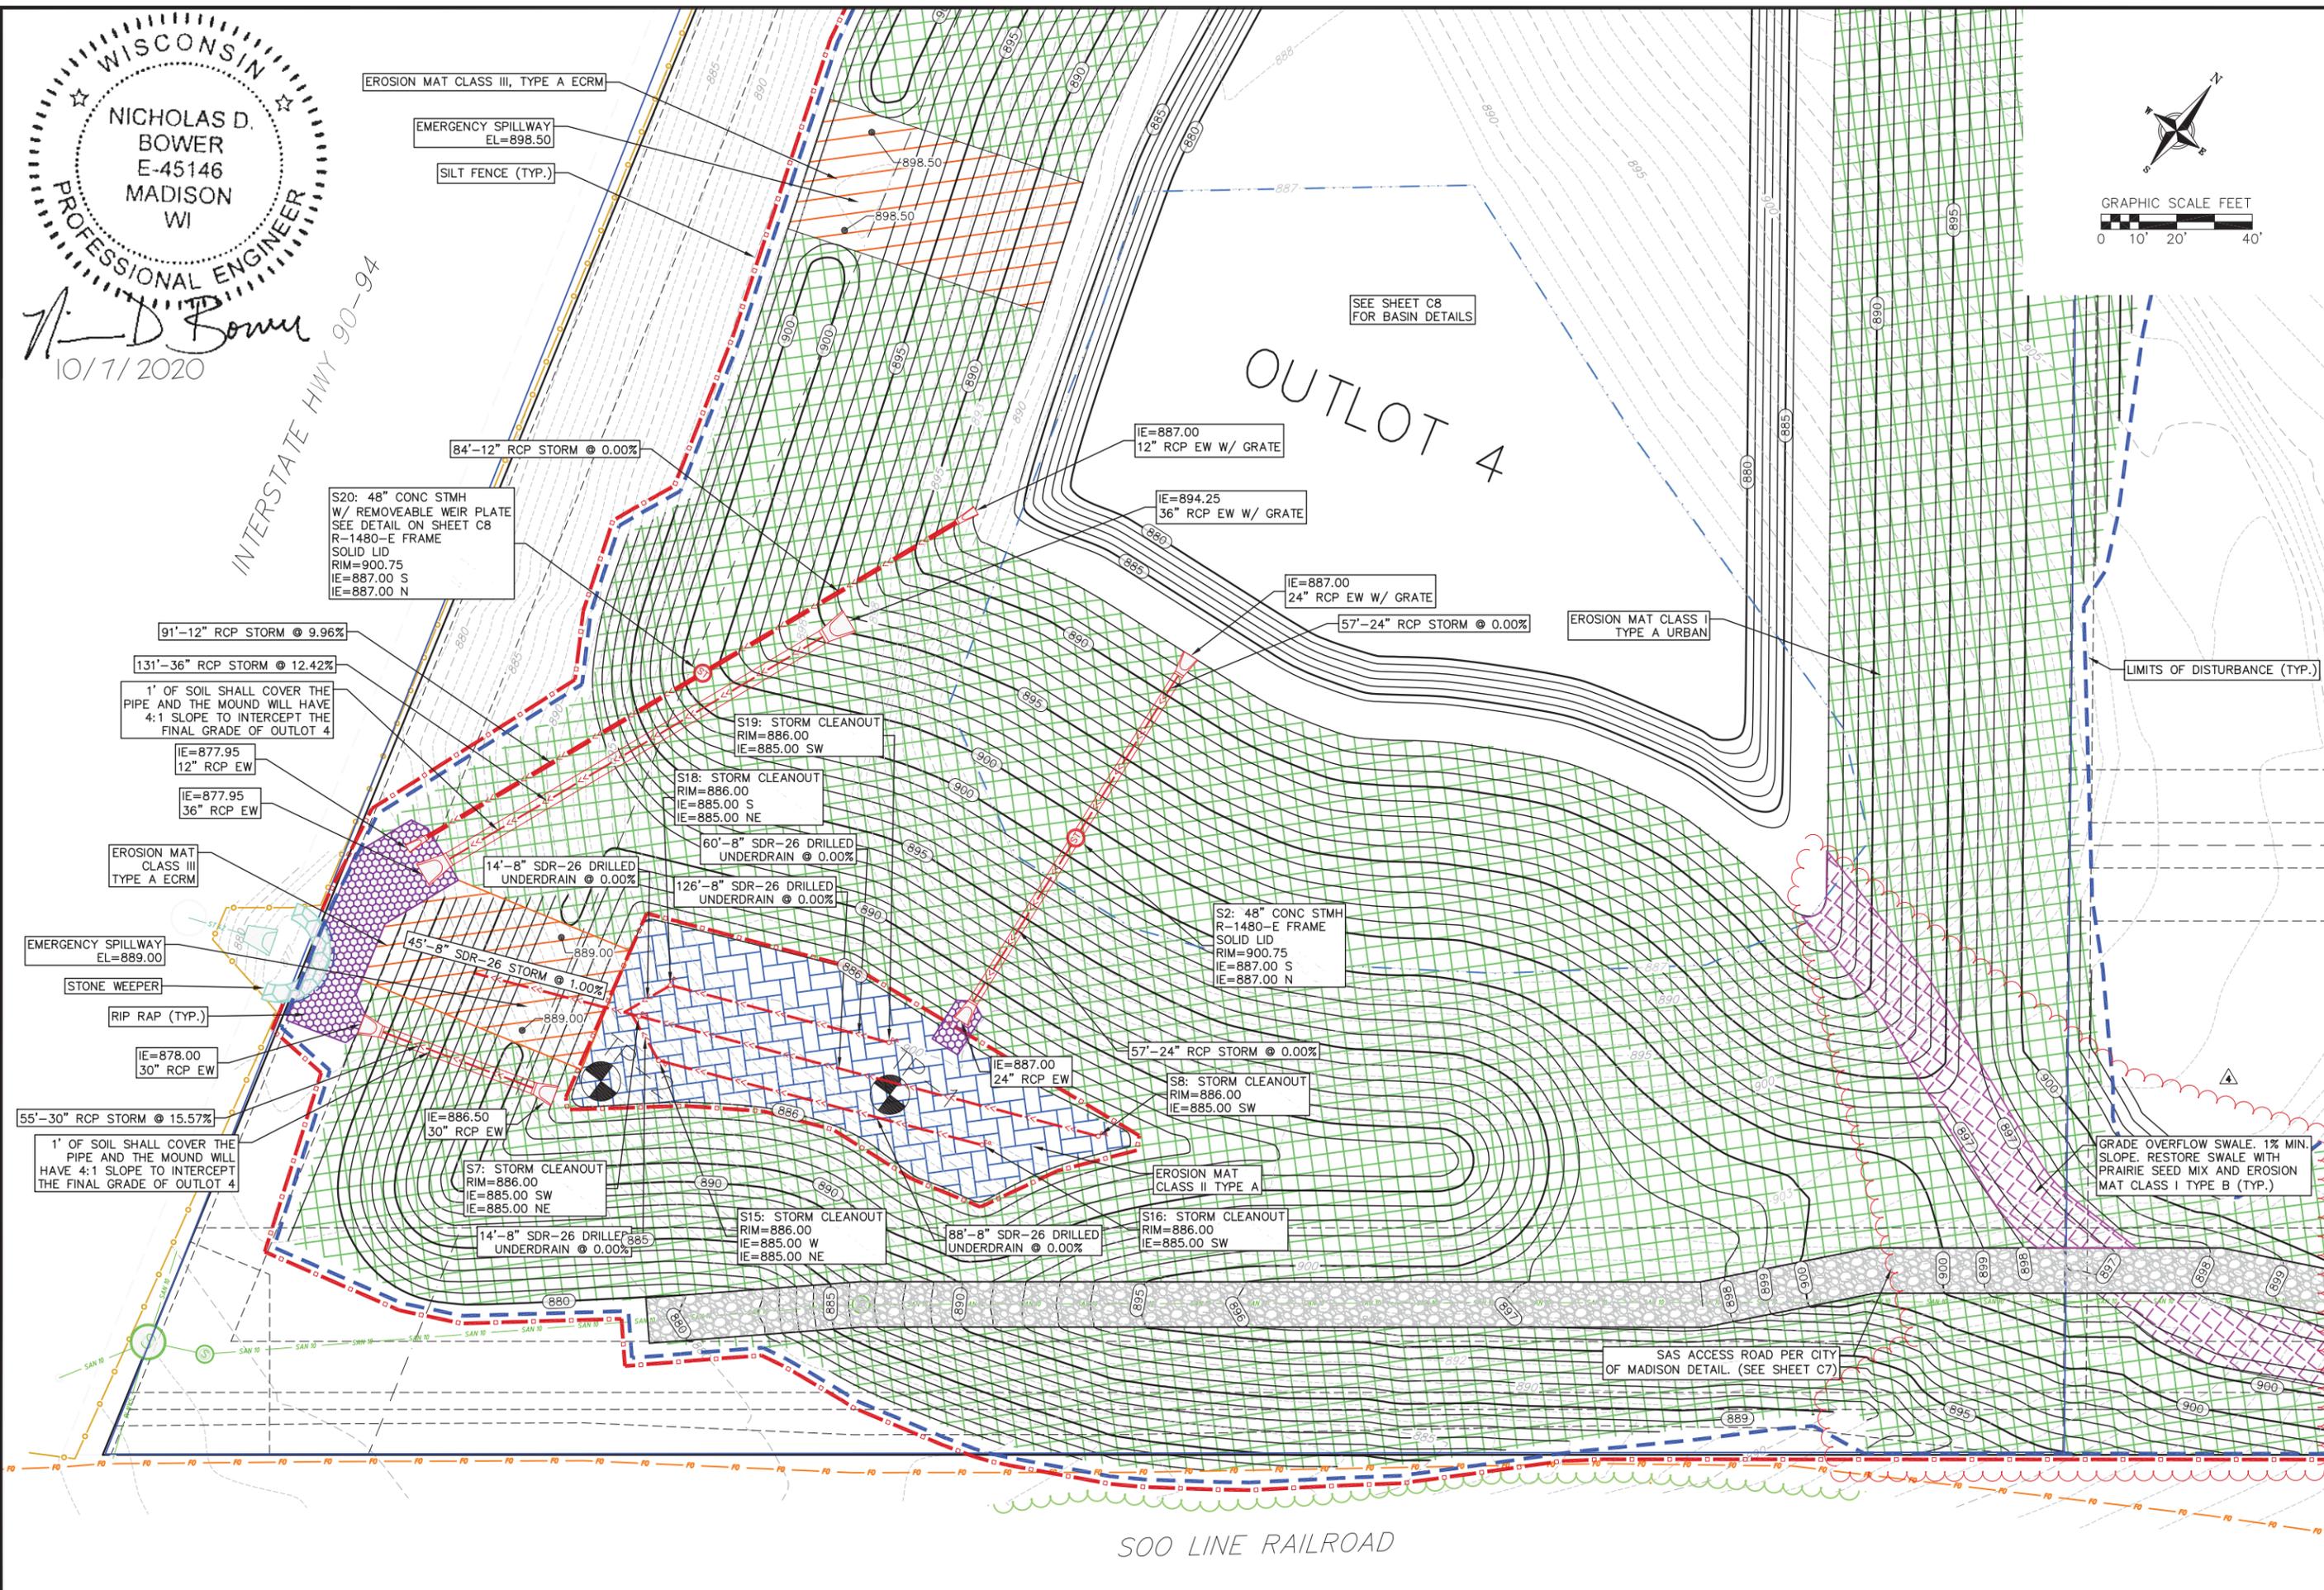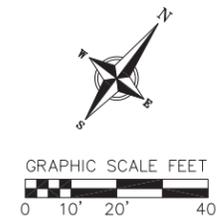

500 LINE RAILROAD

08 Oct 2020 - 9:15a M:\Investors Associated\190337_High Crossing OL 4 Stormwater\CADD\190337 - Base Eng.dwg by: bbar

vierbicher
 planners | engineers | advisors
 Phone: (800) 261-3898

Basin Grading and Erosion Control Detail
 High Crossing 5th Addition - Outlot 4 Stormwater Facility
 City of Madison
 Dane County, Wisconsin

NO.	DATE	REVISIONS	REMARKS
1	3/20/20	ADDENDUM NO. 1	
2	3/26/20	ADDENDUM NO. 2	
3	7/19/20	CB NO. 1	
4	10/16/20	CB NO. 2	

SCALE: AS SHOWN

DATE: 3/26/2020

DRAFTER: BBAR

CHECKED: NBOW

PROJECT NO.: 190337

C
5.1