



SITE PLAN

Scale 1/16" = 1'0"

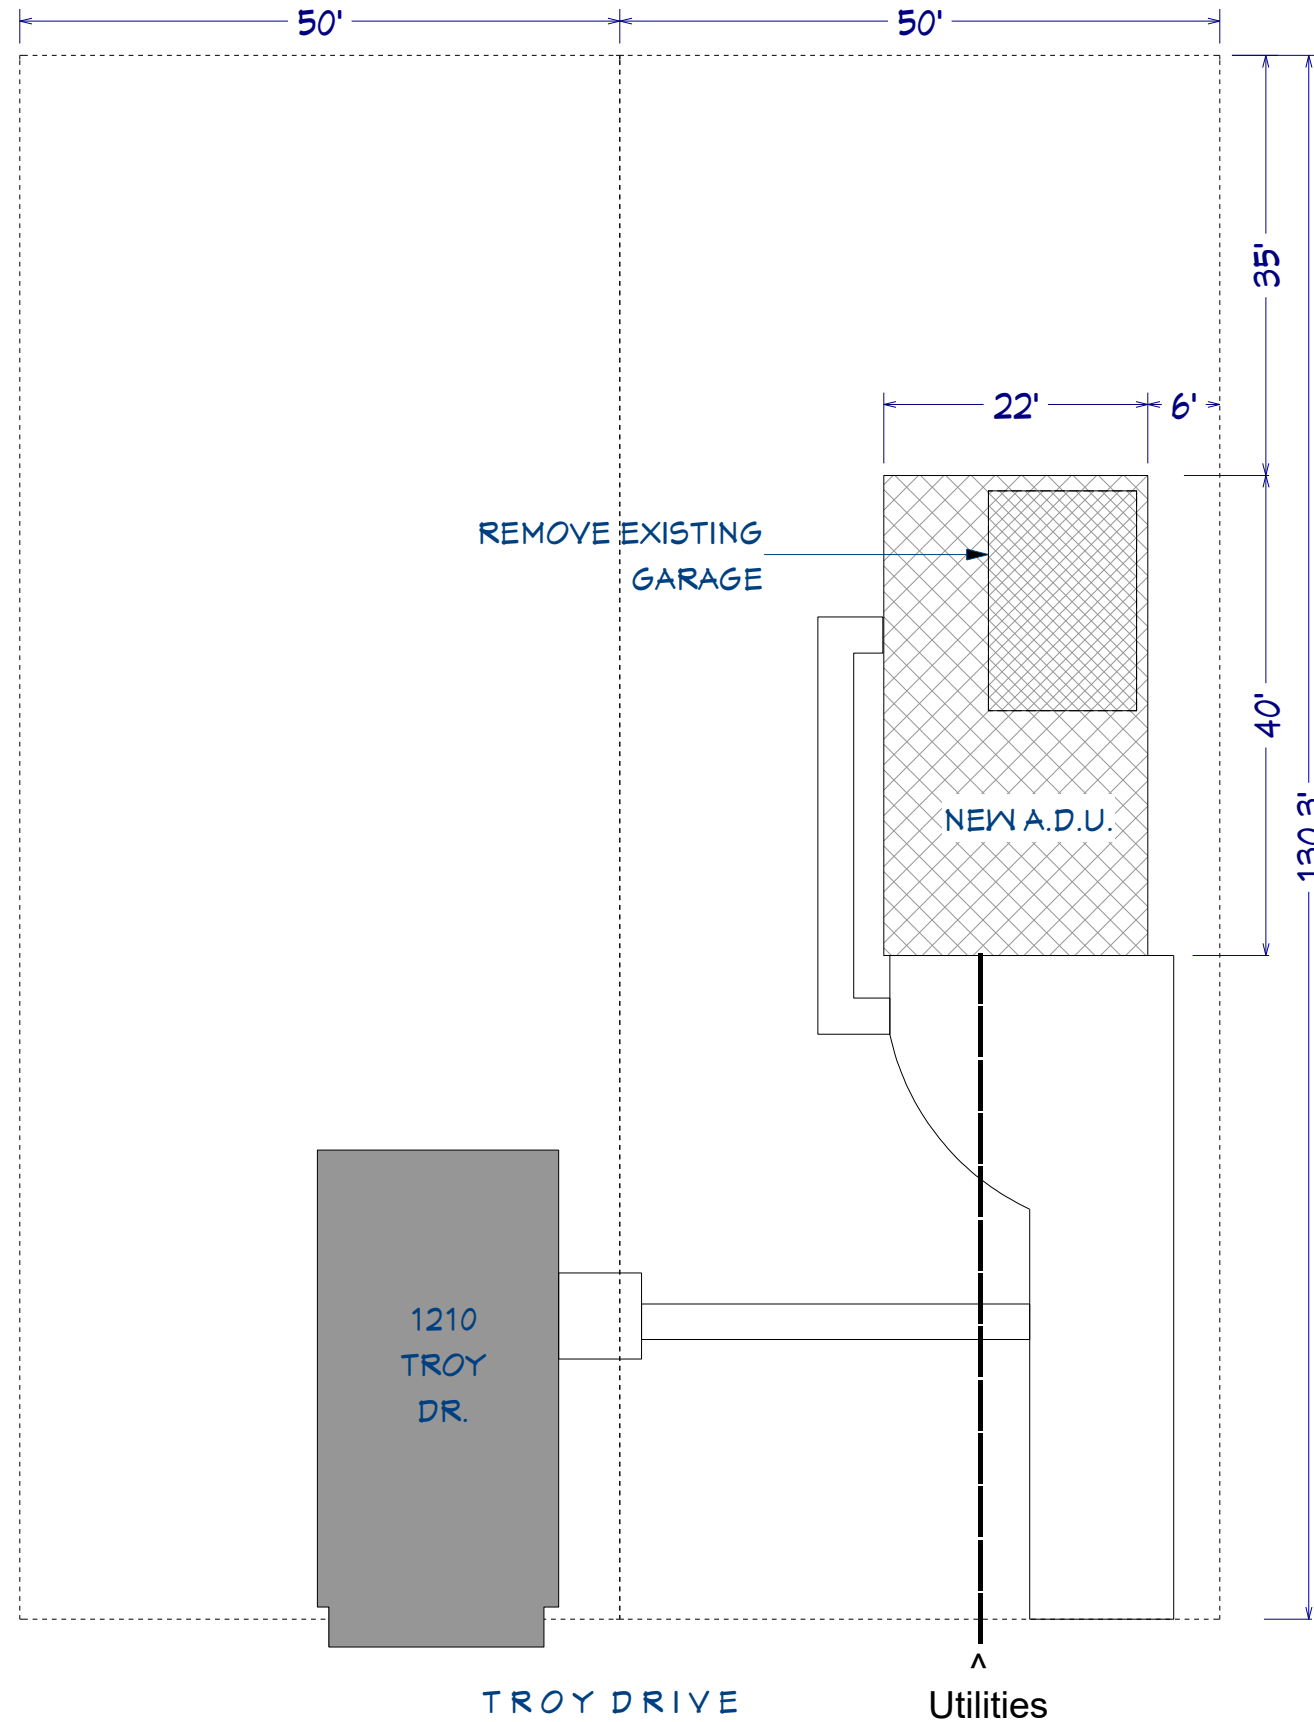

NOT FOR CONSTRUCTION....

STREET VIEW

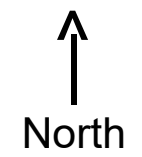

06.10.19

WERTH RESIDENCE
An Accessory Dwelling Unit for

Greg Werth
 1210 Troy Drive
 Madison, WI





Andrew Wanek, ALA
 608.692.8830

SHEET
 1 OF 9

Floor Plan

Scale 1/4" = 1' - 0"

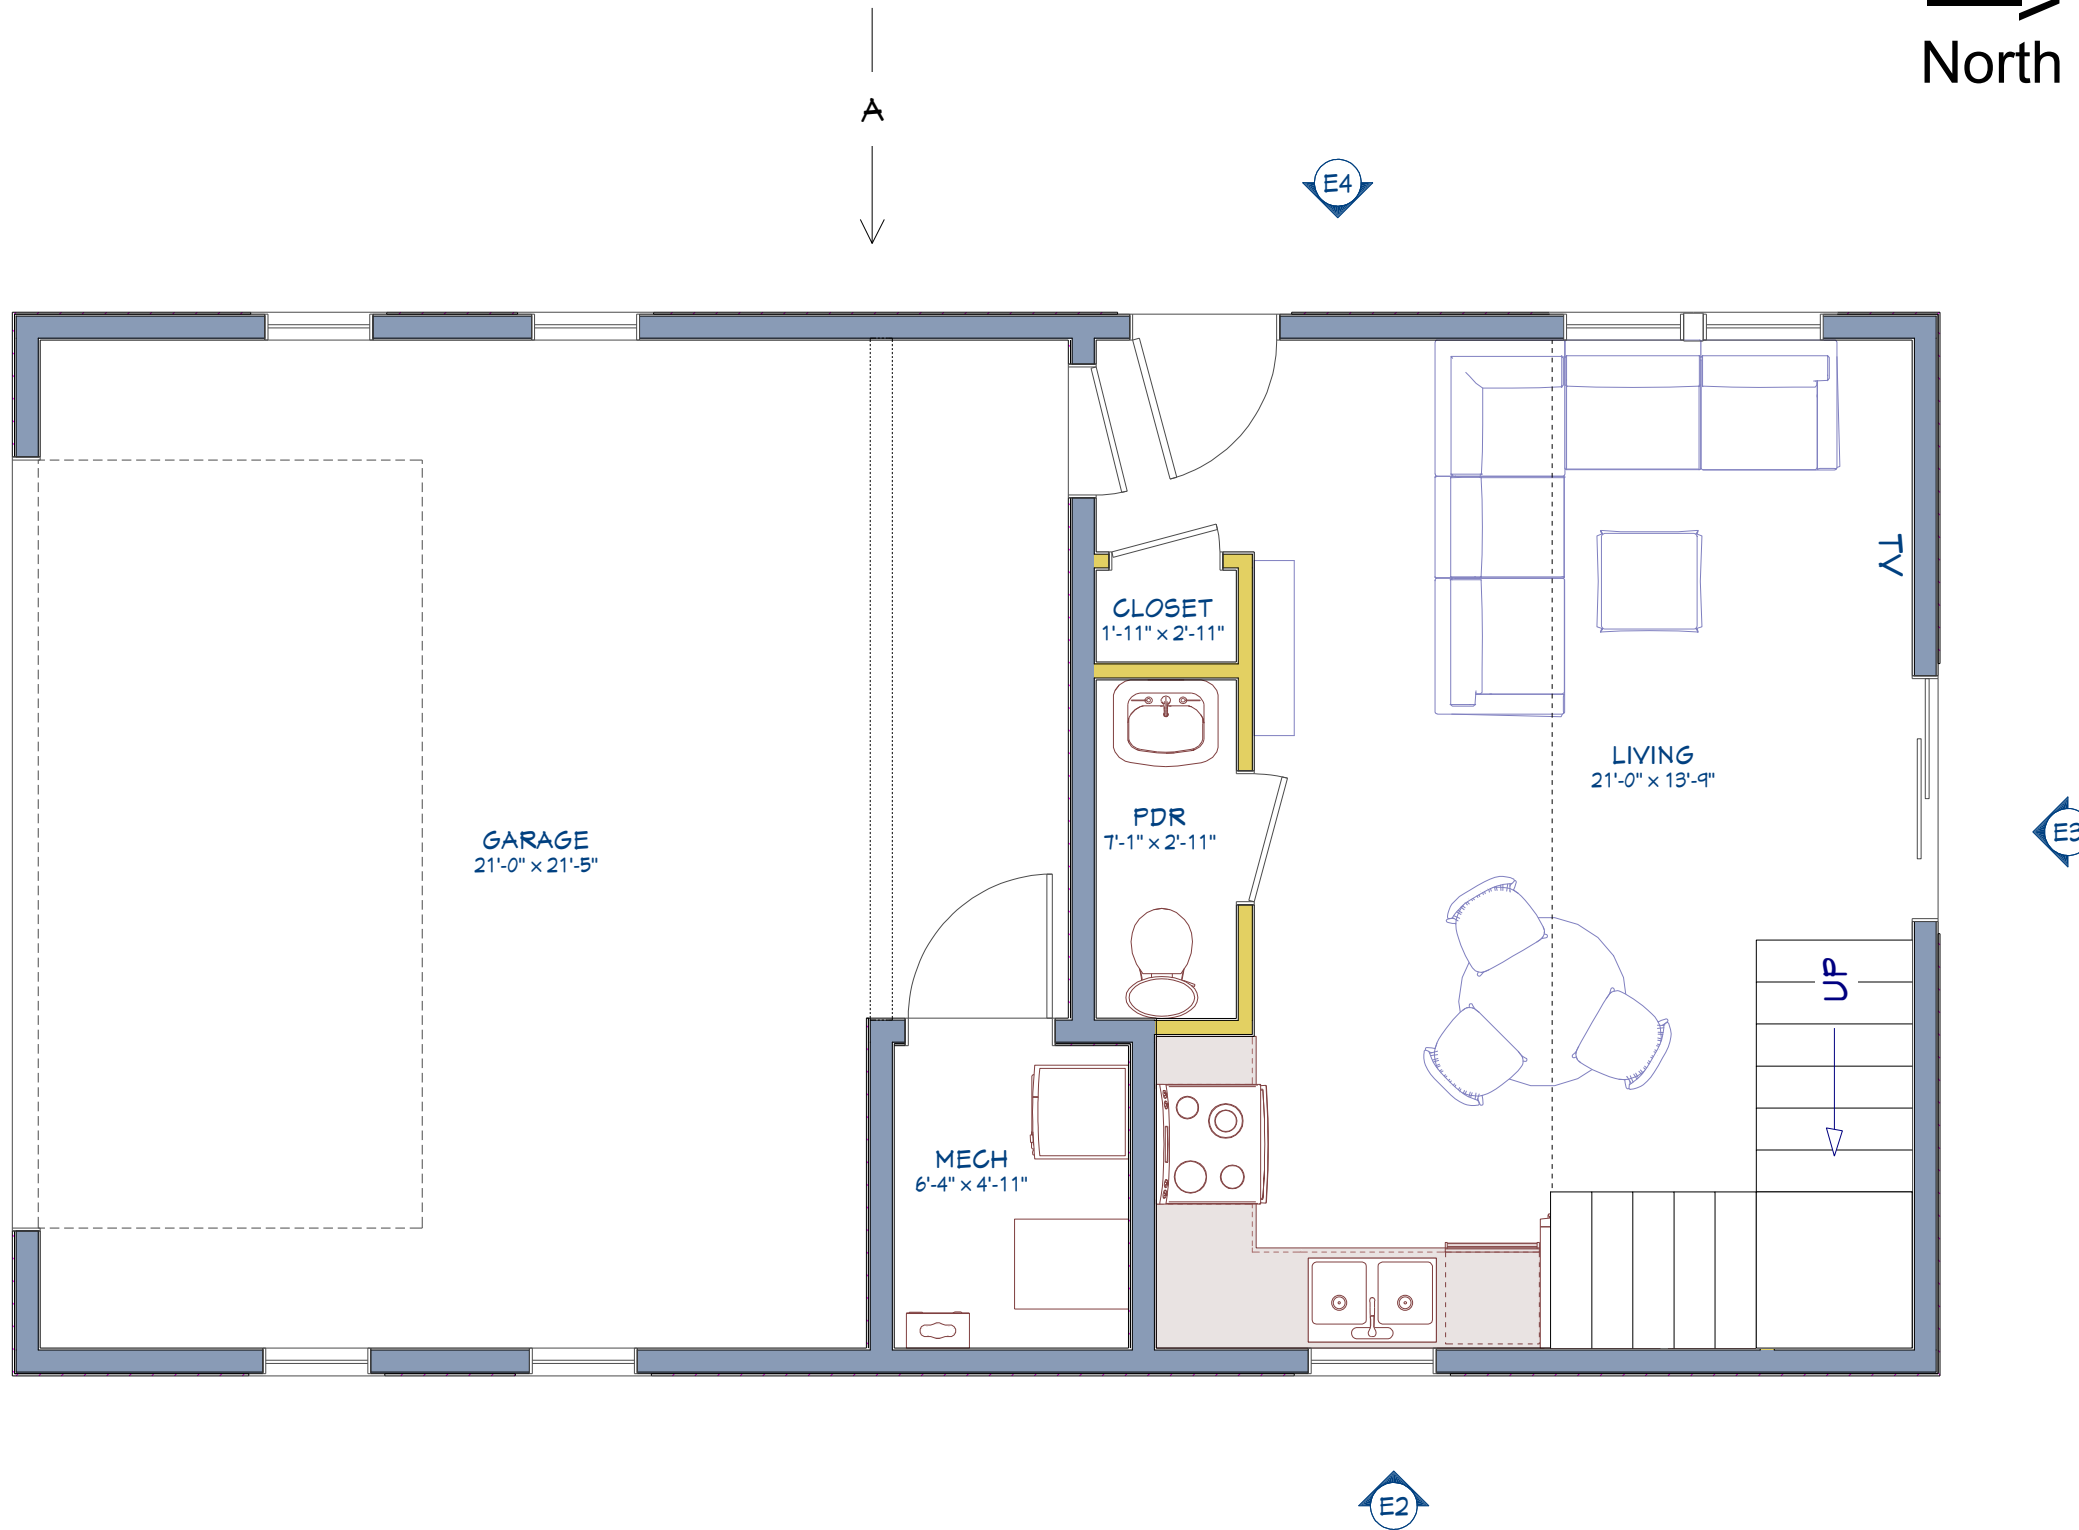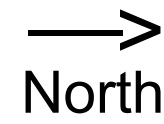

NOT FOR CONSTRUCTION....

06.10.19

WERTH RESIDENCE
An Accessory Dwelling Unit for

Greg Werth
1210 Troy Drive
Madison, WI




Andrew Wanek, ALA
608.692.8830

SHEET
2 OF 9

Loft Plan

Scale 1/4" = 1' - 0"

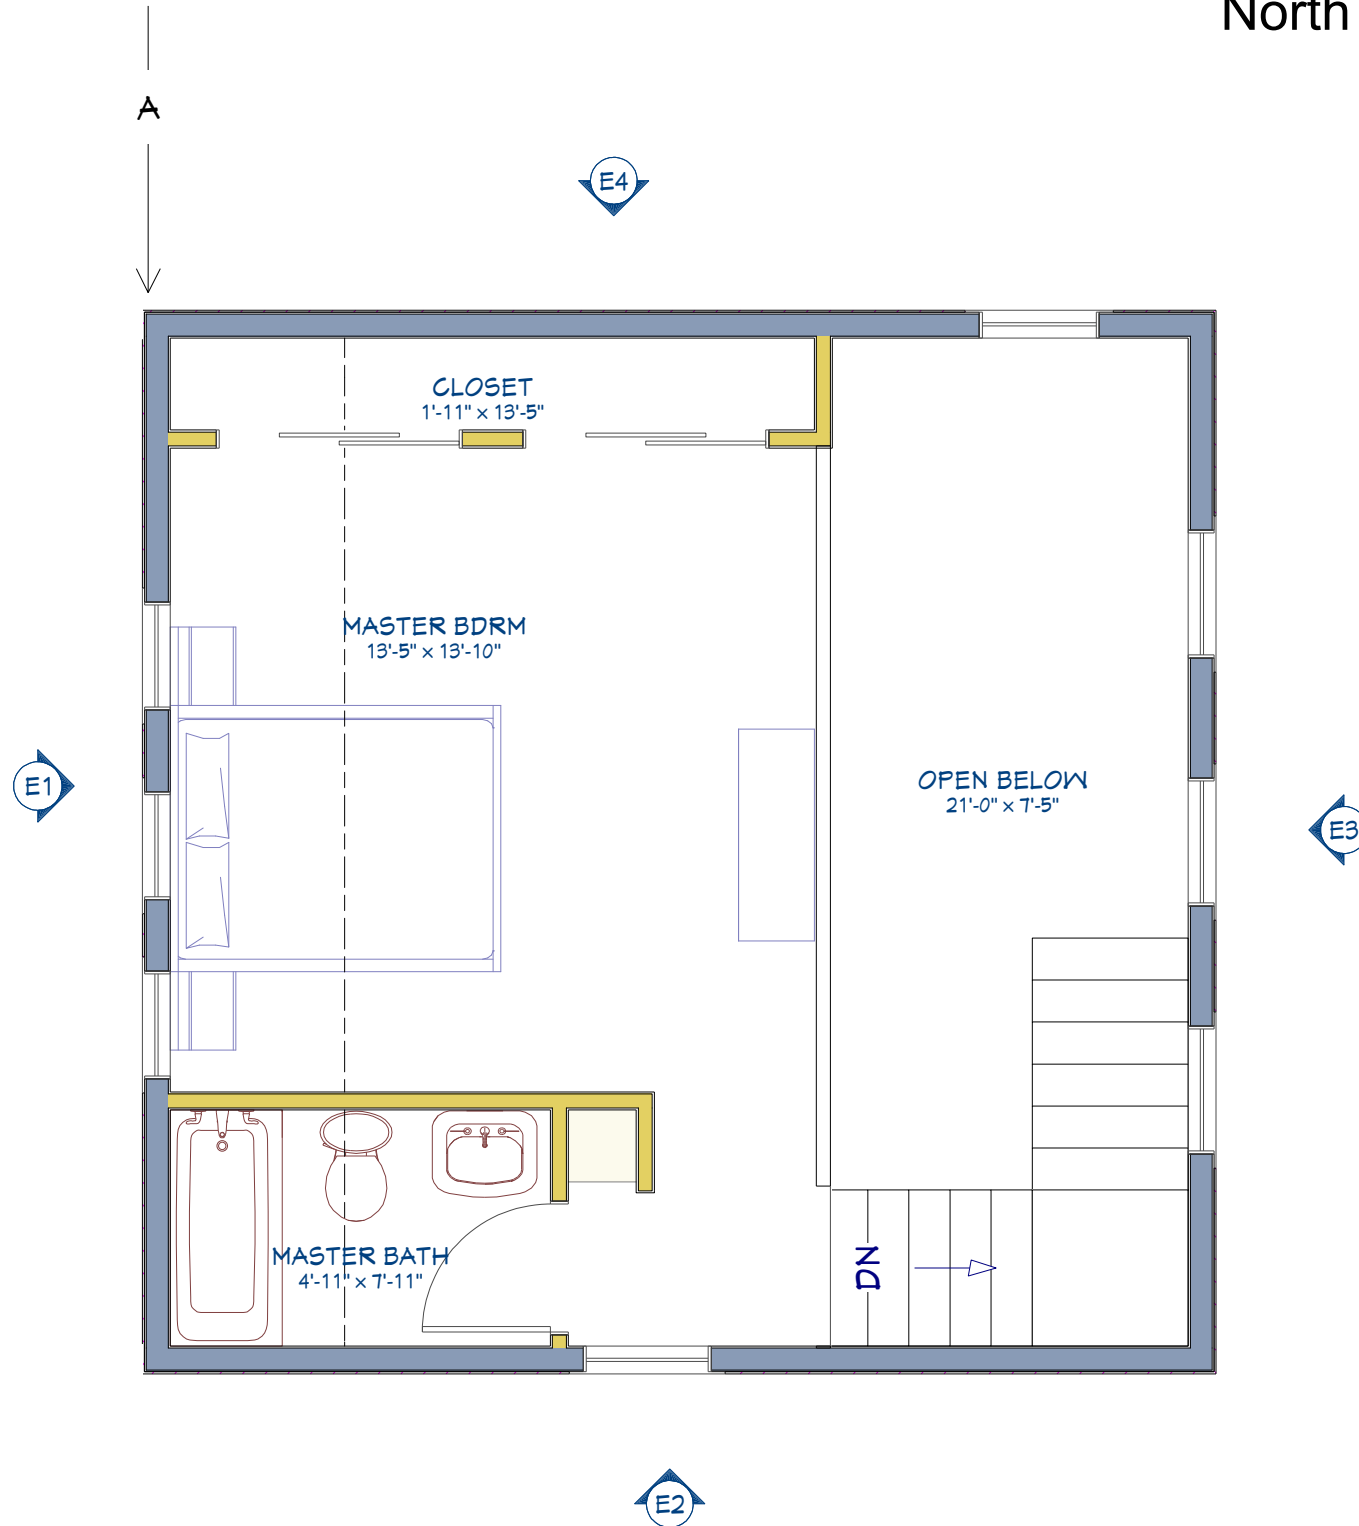

NOT FOR CONSTRUCTION....

06.10.19

WERTH RESIDENCE
An Accessory Dwelling Unit for

Greg Werth
1210 Troy Drive
Madison, WI



Andrew Wanek, ALA
608.692.8830

SHEET
3 OF 9

Exterior Elevation - E1

Scale 1/4" = 1' - 0"



NOT FOR CONSTRUCTION....

06.10.19

WERTH RESIDENCE
An Accessory Dwelling Unit for

Greg Werth
1210 Troy Drive
Madison, WI



Andrew Wanek, ALA
608.692.8830

SHEET
4 OF 9

Exterior Elevation - E2

Scale 1/4" = 1' - 0"



NOT FOR CONSTRUCTION....

06.10.19

WERTH RESIDENCE
An Accessory Dwelling Unit for

Greg Werth
1210 Troy Drive
Madison, WI




Andrew Wanek, ALA
608.692.8830

SHEET
5 OF 9

Exterior Elevation - E3

Scale 1/4" = 1' - 0"

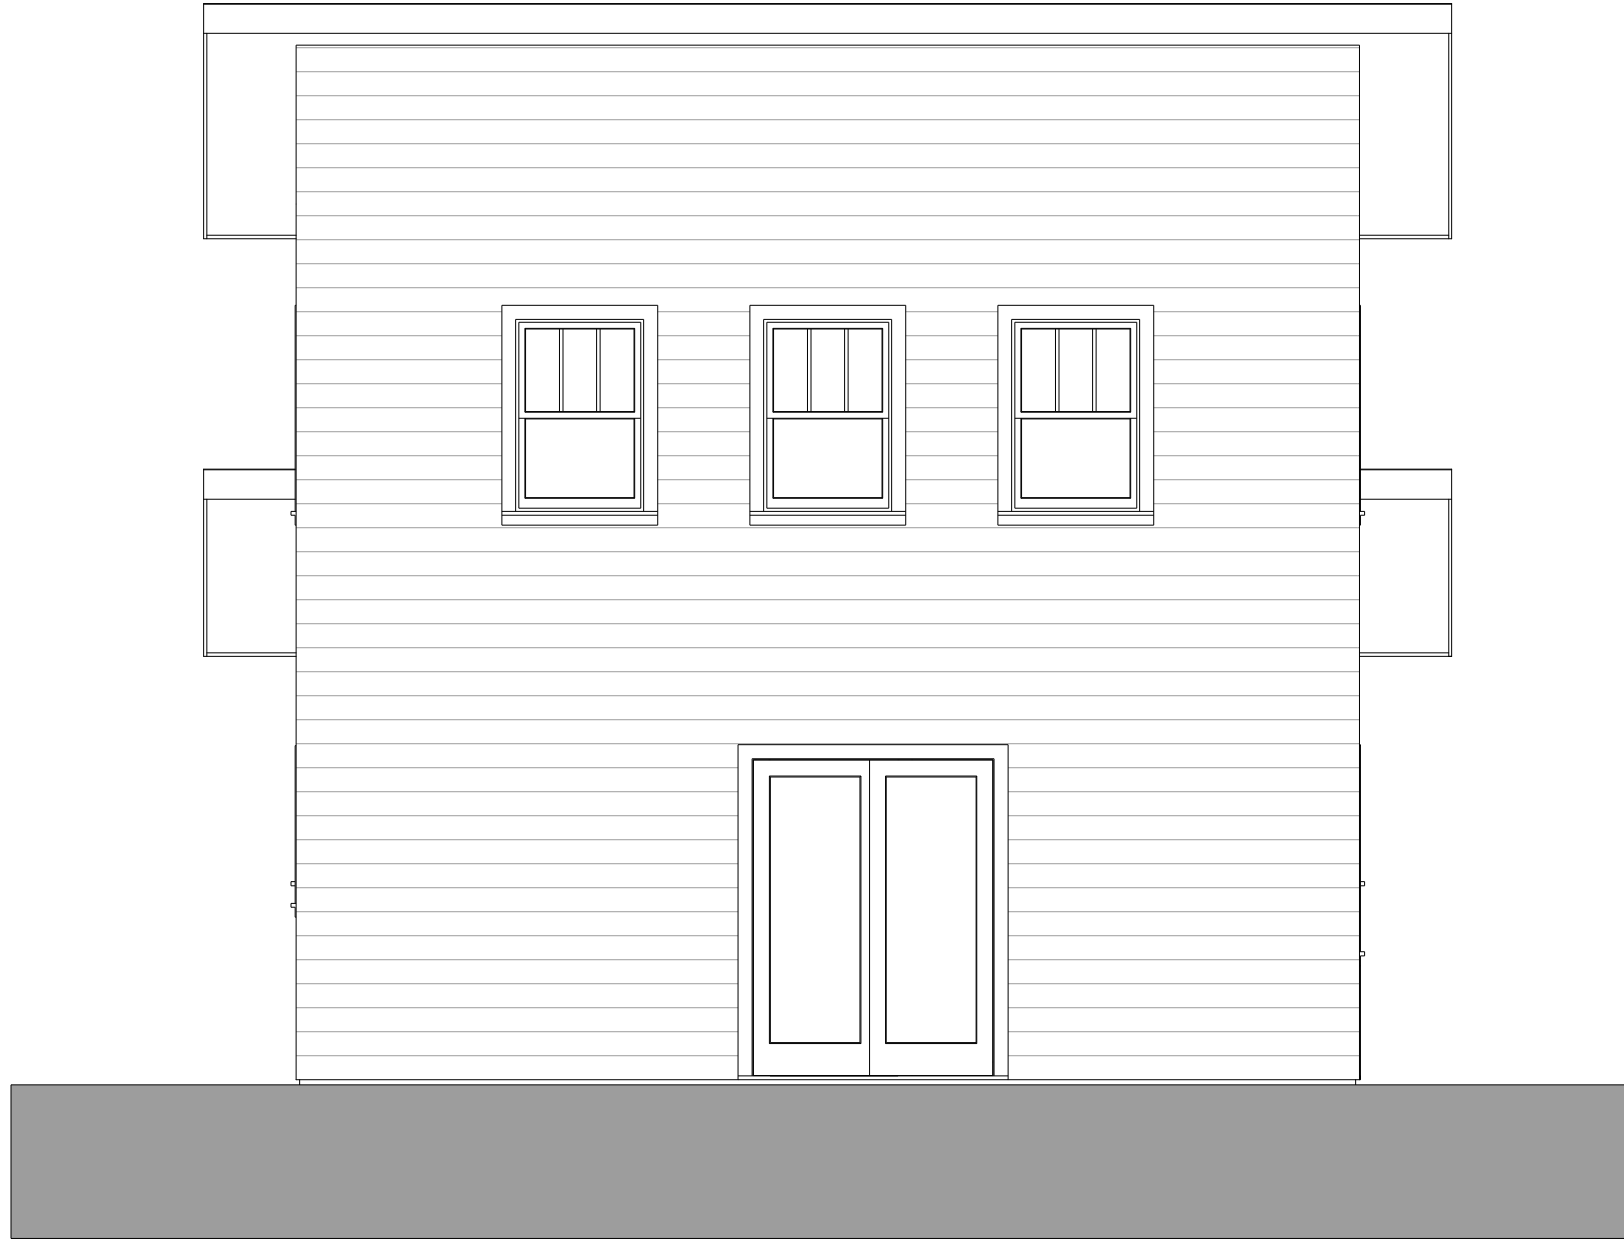

NOT FOR CONSTRUCTION....

06.10.19

WERTH RESIDENCE
An Accessory Dwelling Unit for

Greg Werth
1210 Troy Drive
Madison, WI



Andrew Wanek, ALA
608.692.8830

SHEET
6 OF 9

Exterior Elevation - E4

Scale 1/4" = 1' - 0"



NOT FOR CONSTRUCTION....

06.10.19

WERTH RESIDENCE
An Accessory Dwelling Unit for

Greg Werth
1210 Troy Drive
Madison, WI




Andrew Wanek, ALA
608.692.8830

SHEET
7 OF 9

Roof Plan

Scale 1/4" = 1' - 0"

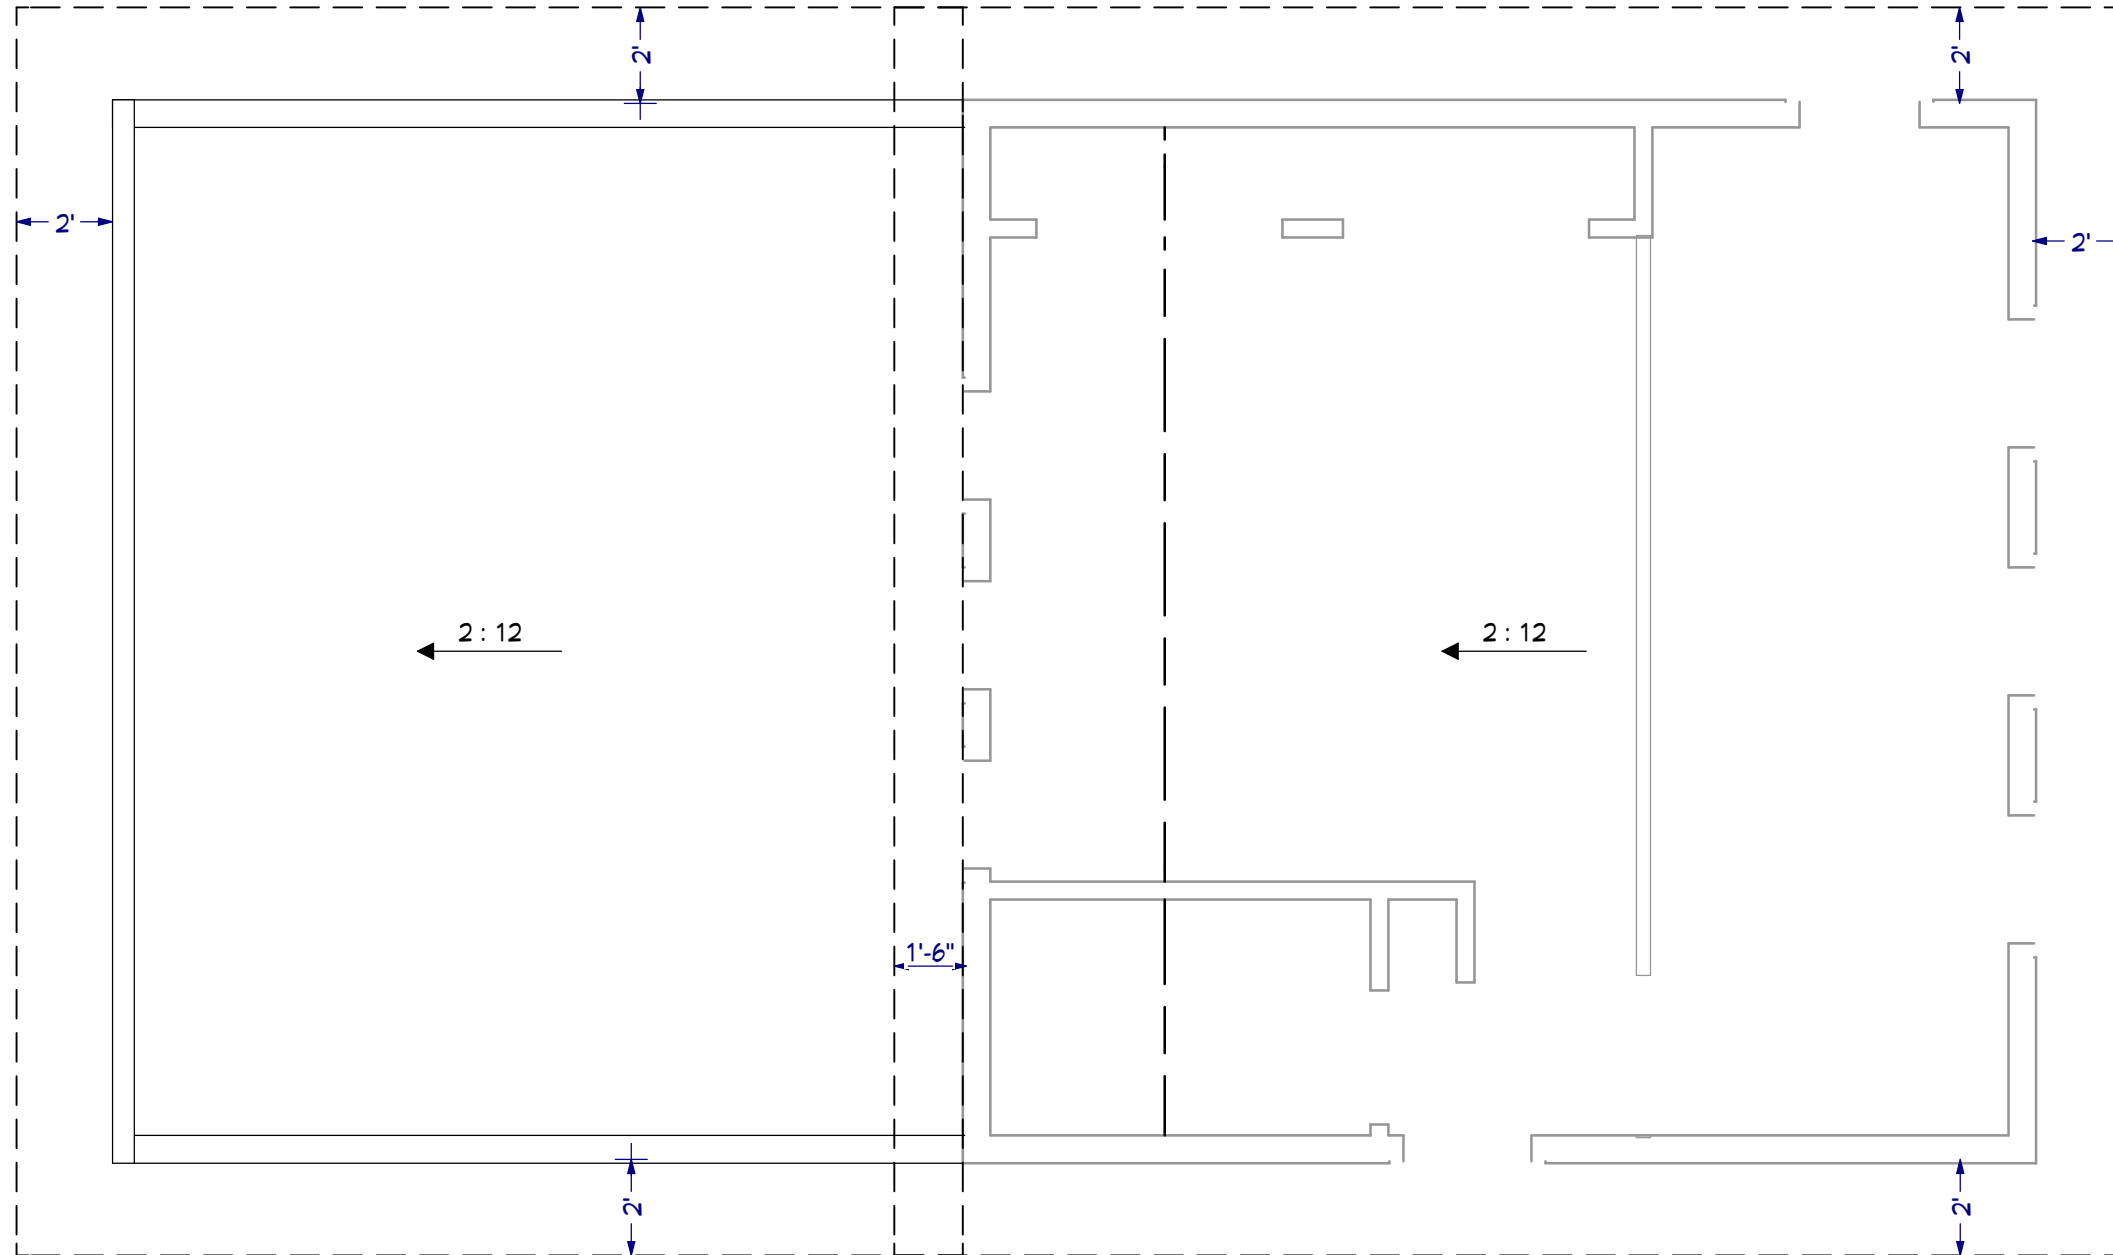

NOT FOR CONSTRUCTION....

06.10.19

WERTH RESIDENCE
An Accessory Dwelling Unit for

Greg Werth
1210 Troy Drive
Madison, WI




Andrew Wanek, ALA
608.692.8830

SHEET
8 OF 9



RENDERINGS

06.10.19

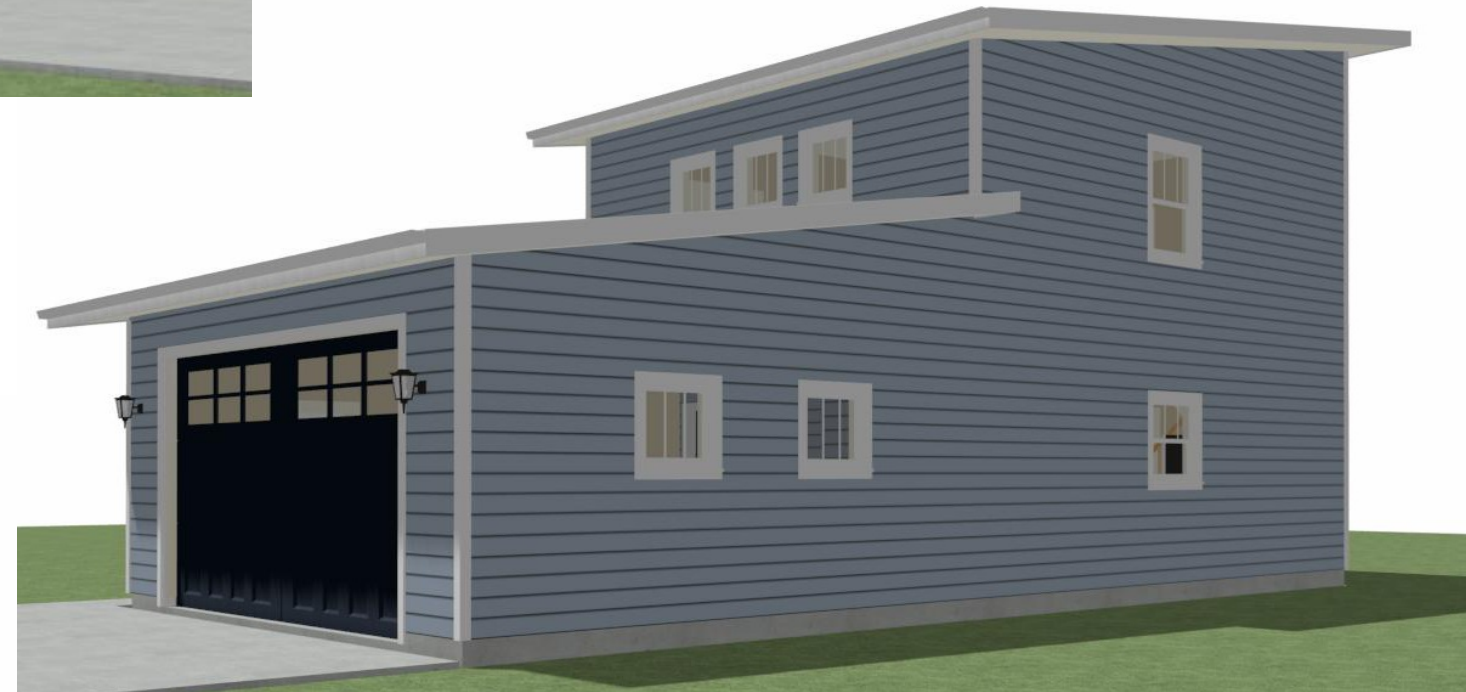

NOT FOR CONSTRUCTION....

WERTH RESIDENCE
An Accessory Dwelling Unit for

Greg Werth
1210 Troy Drive
Madison, WI



Andrew Wanek, ALA
608.692.8830

SHEET
9 OF 9