

PRODUCED BY AN AUTODESK STUDENT VERSION

PRODUCED BY AN AUTODESK STUDENT VERSION


KLAAS BUILDERS LLC

1


FLOOR PLAN

Scale: 1/4" = 1'-0"

CREATED BY: MATTHEW KLAAS  
PROJECT: GARAGE  
CLIENT: PETER WENG  
REV #: -  
DATE: 18 FEBRUARY 2020

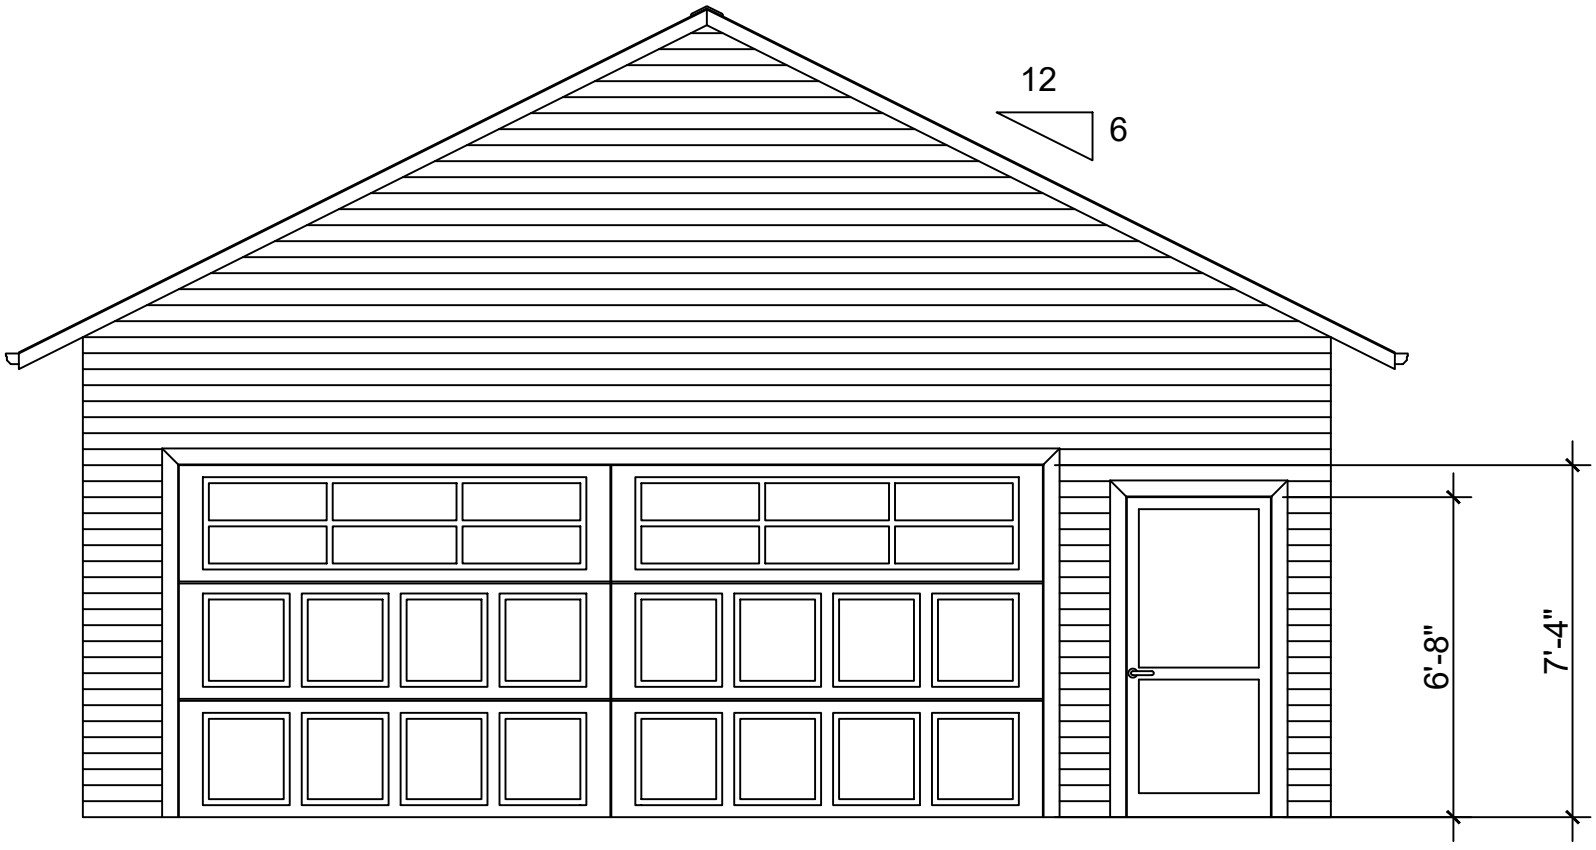

FRONT ELEVATION

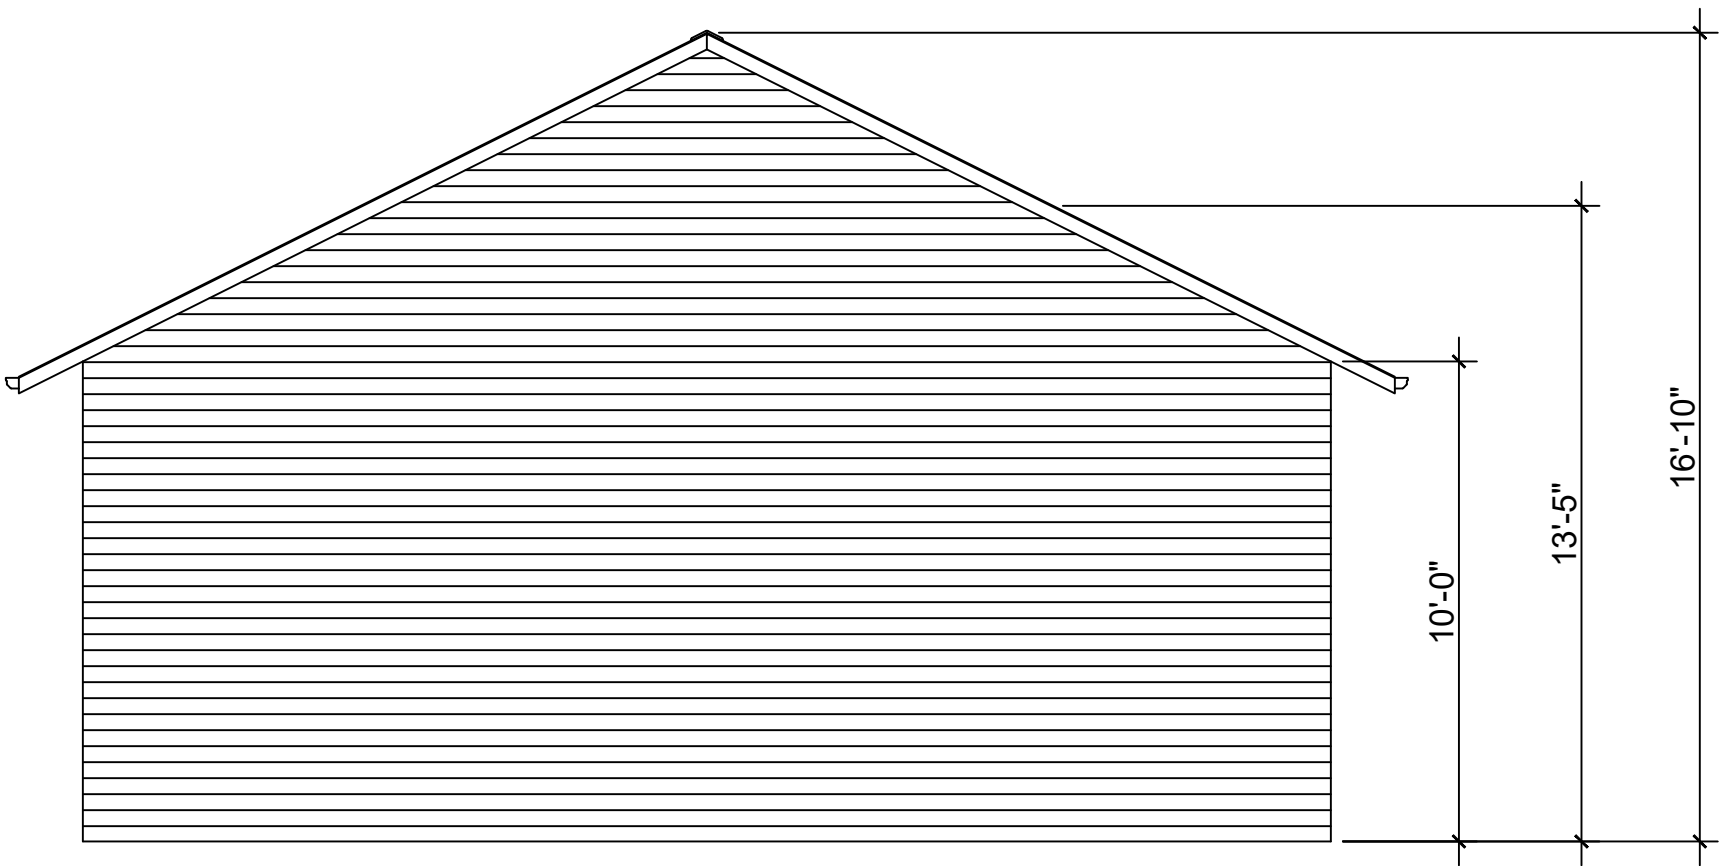

REAR ELEVATION

PRODUCED BY AN AUTODESK STUDENT VERSION

PRODUCED BY AN AUTODESK STUDENT VERSION


KLAAS BUILDERS LLC

2 ELEVATIONS  
Scale: 1/4" = 1'-0"


CREATED BY: MATTHEW KLAAS  
PROJECT: GARAGE  
CLIENT: PETER WENG  
REV #: -  
DATE: 18 FEBRUARY 2020

PRODUCED BY AN AUTODESK STUDENT VERSION

PRODUCED BY AN AUTODESK STUDENT VERSION

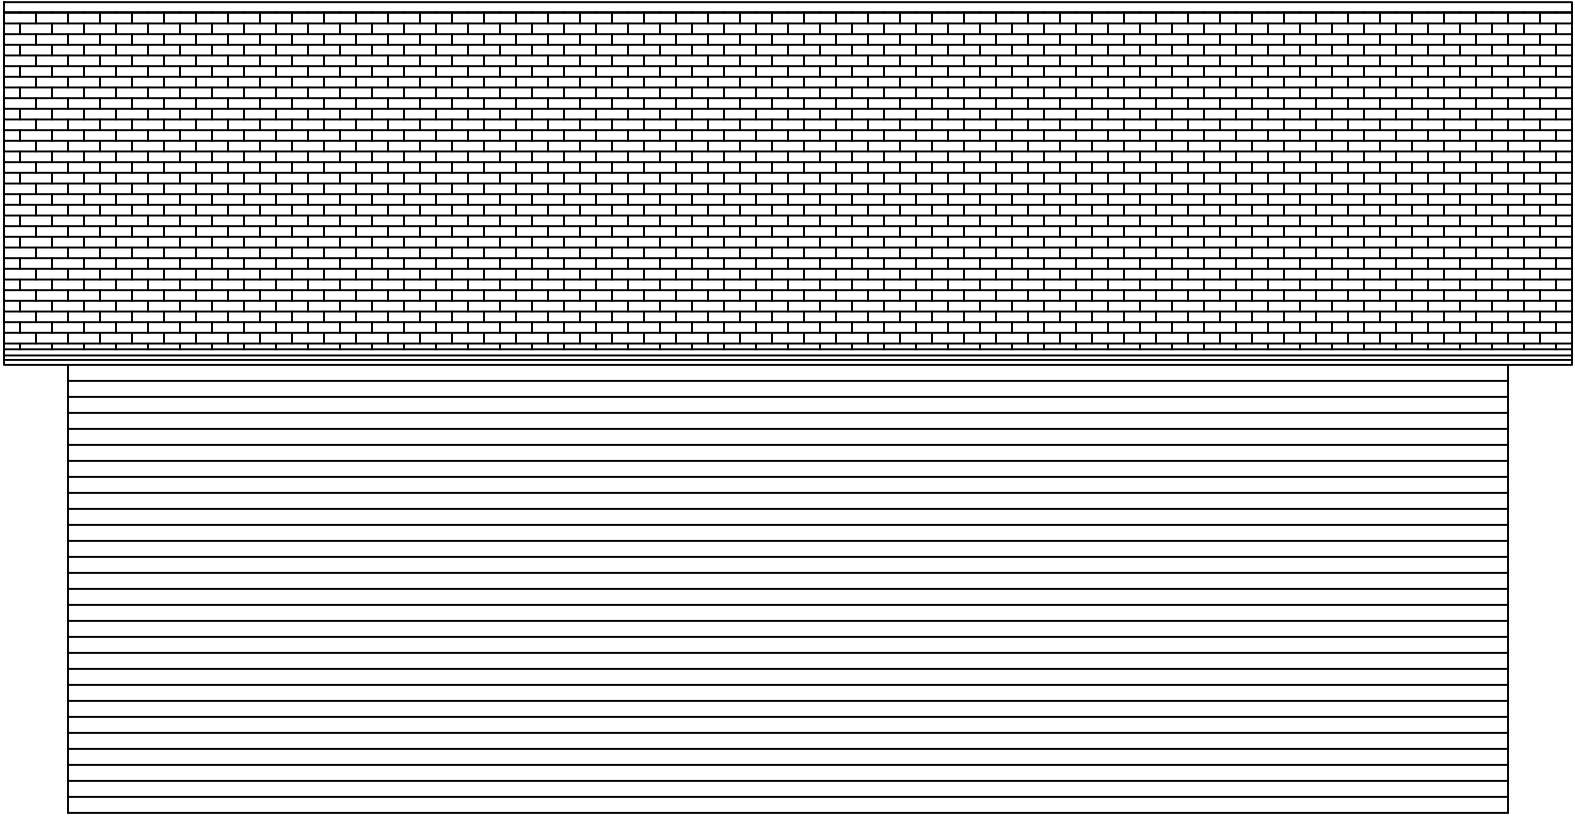

LEFT ELEVATION

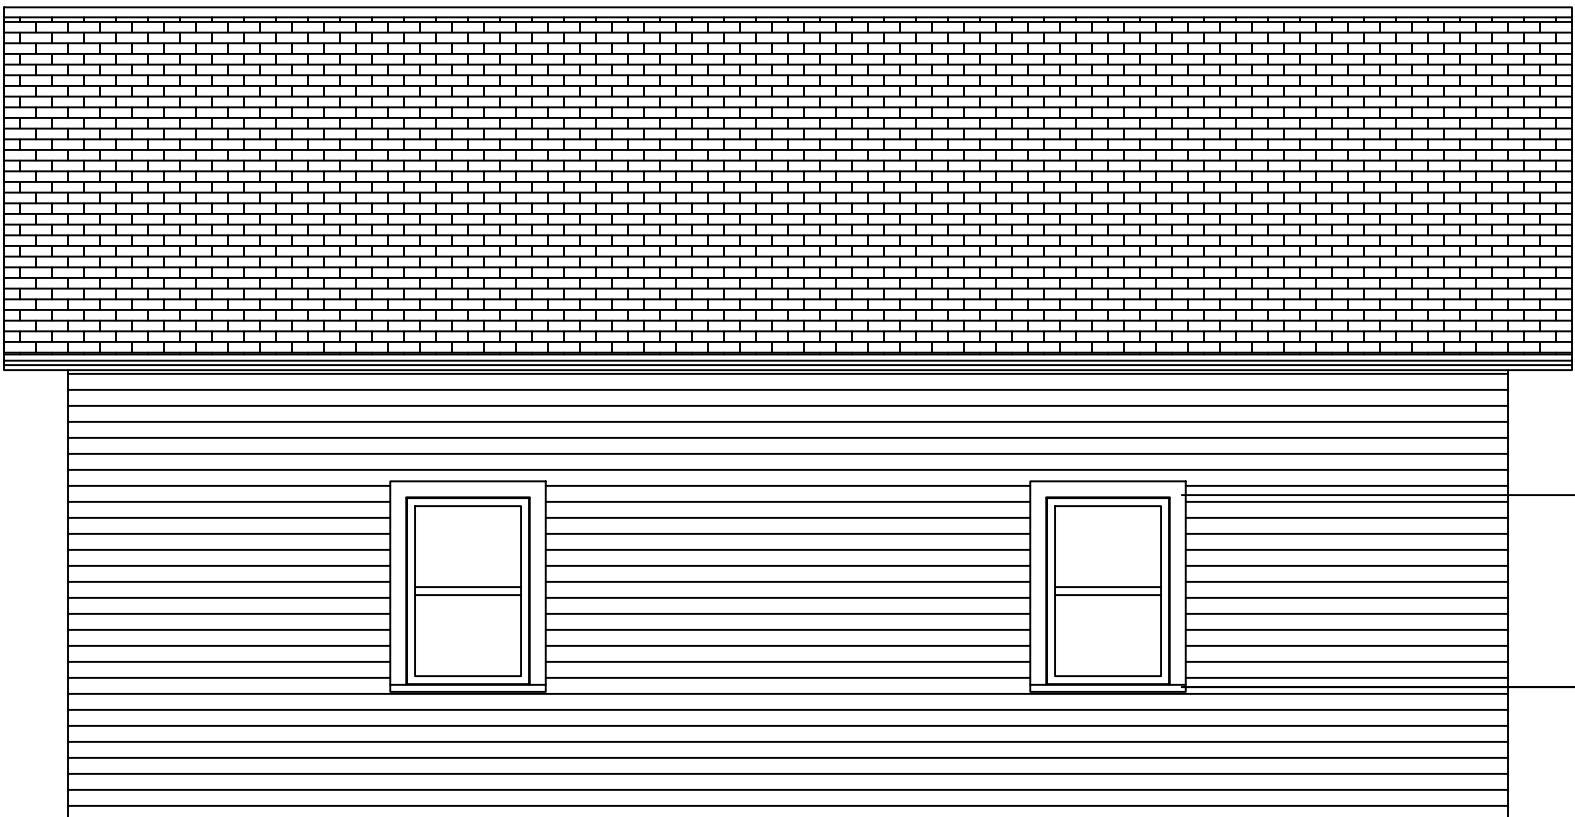

RIGHT ELEVATION

KLAAS BUILDERS LLC

3 ELEVATIONS  
Scale: 1/4" = 1'-0"

CREATED BY: MATTHEW KLAAS  
PROJECT: GARAGE  
CLIENT: PETER WENG  
REV #: -  
DATE: 18 FEBRUARY 2020