


REVISIONS:

BLOOM BAKE SHOP
1851 MONROE STREET
MADISON, WI


DATE: 07.06.2020
SCALE: AS NOTED
PROJECT NO.: BLOO20

SHEET:
1A.1
PRODUCTION AREA
TAKE OUT WINDOW

1 FLOOR PLAN - NEW PRODUCTION SPACE
1/4"=1'-0" NEW WALLS SHOWN SHADED

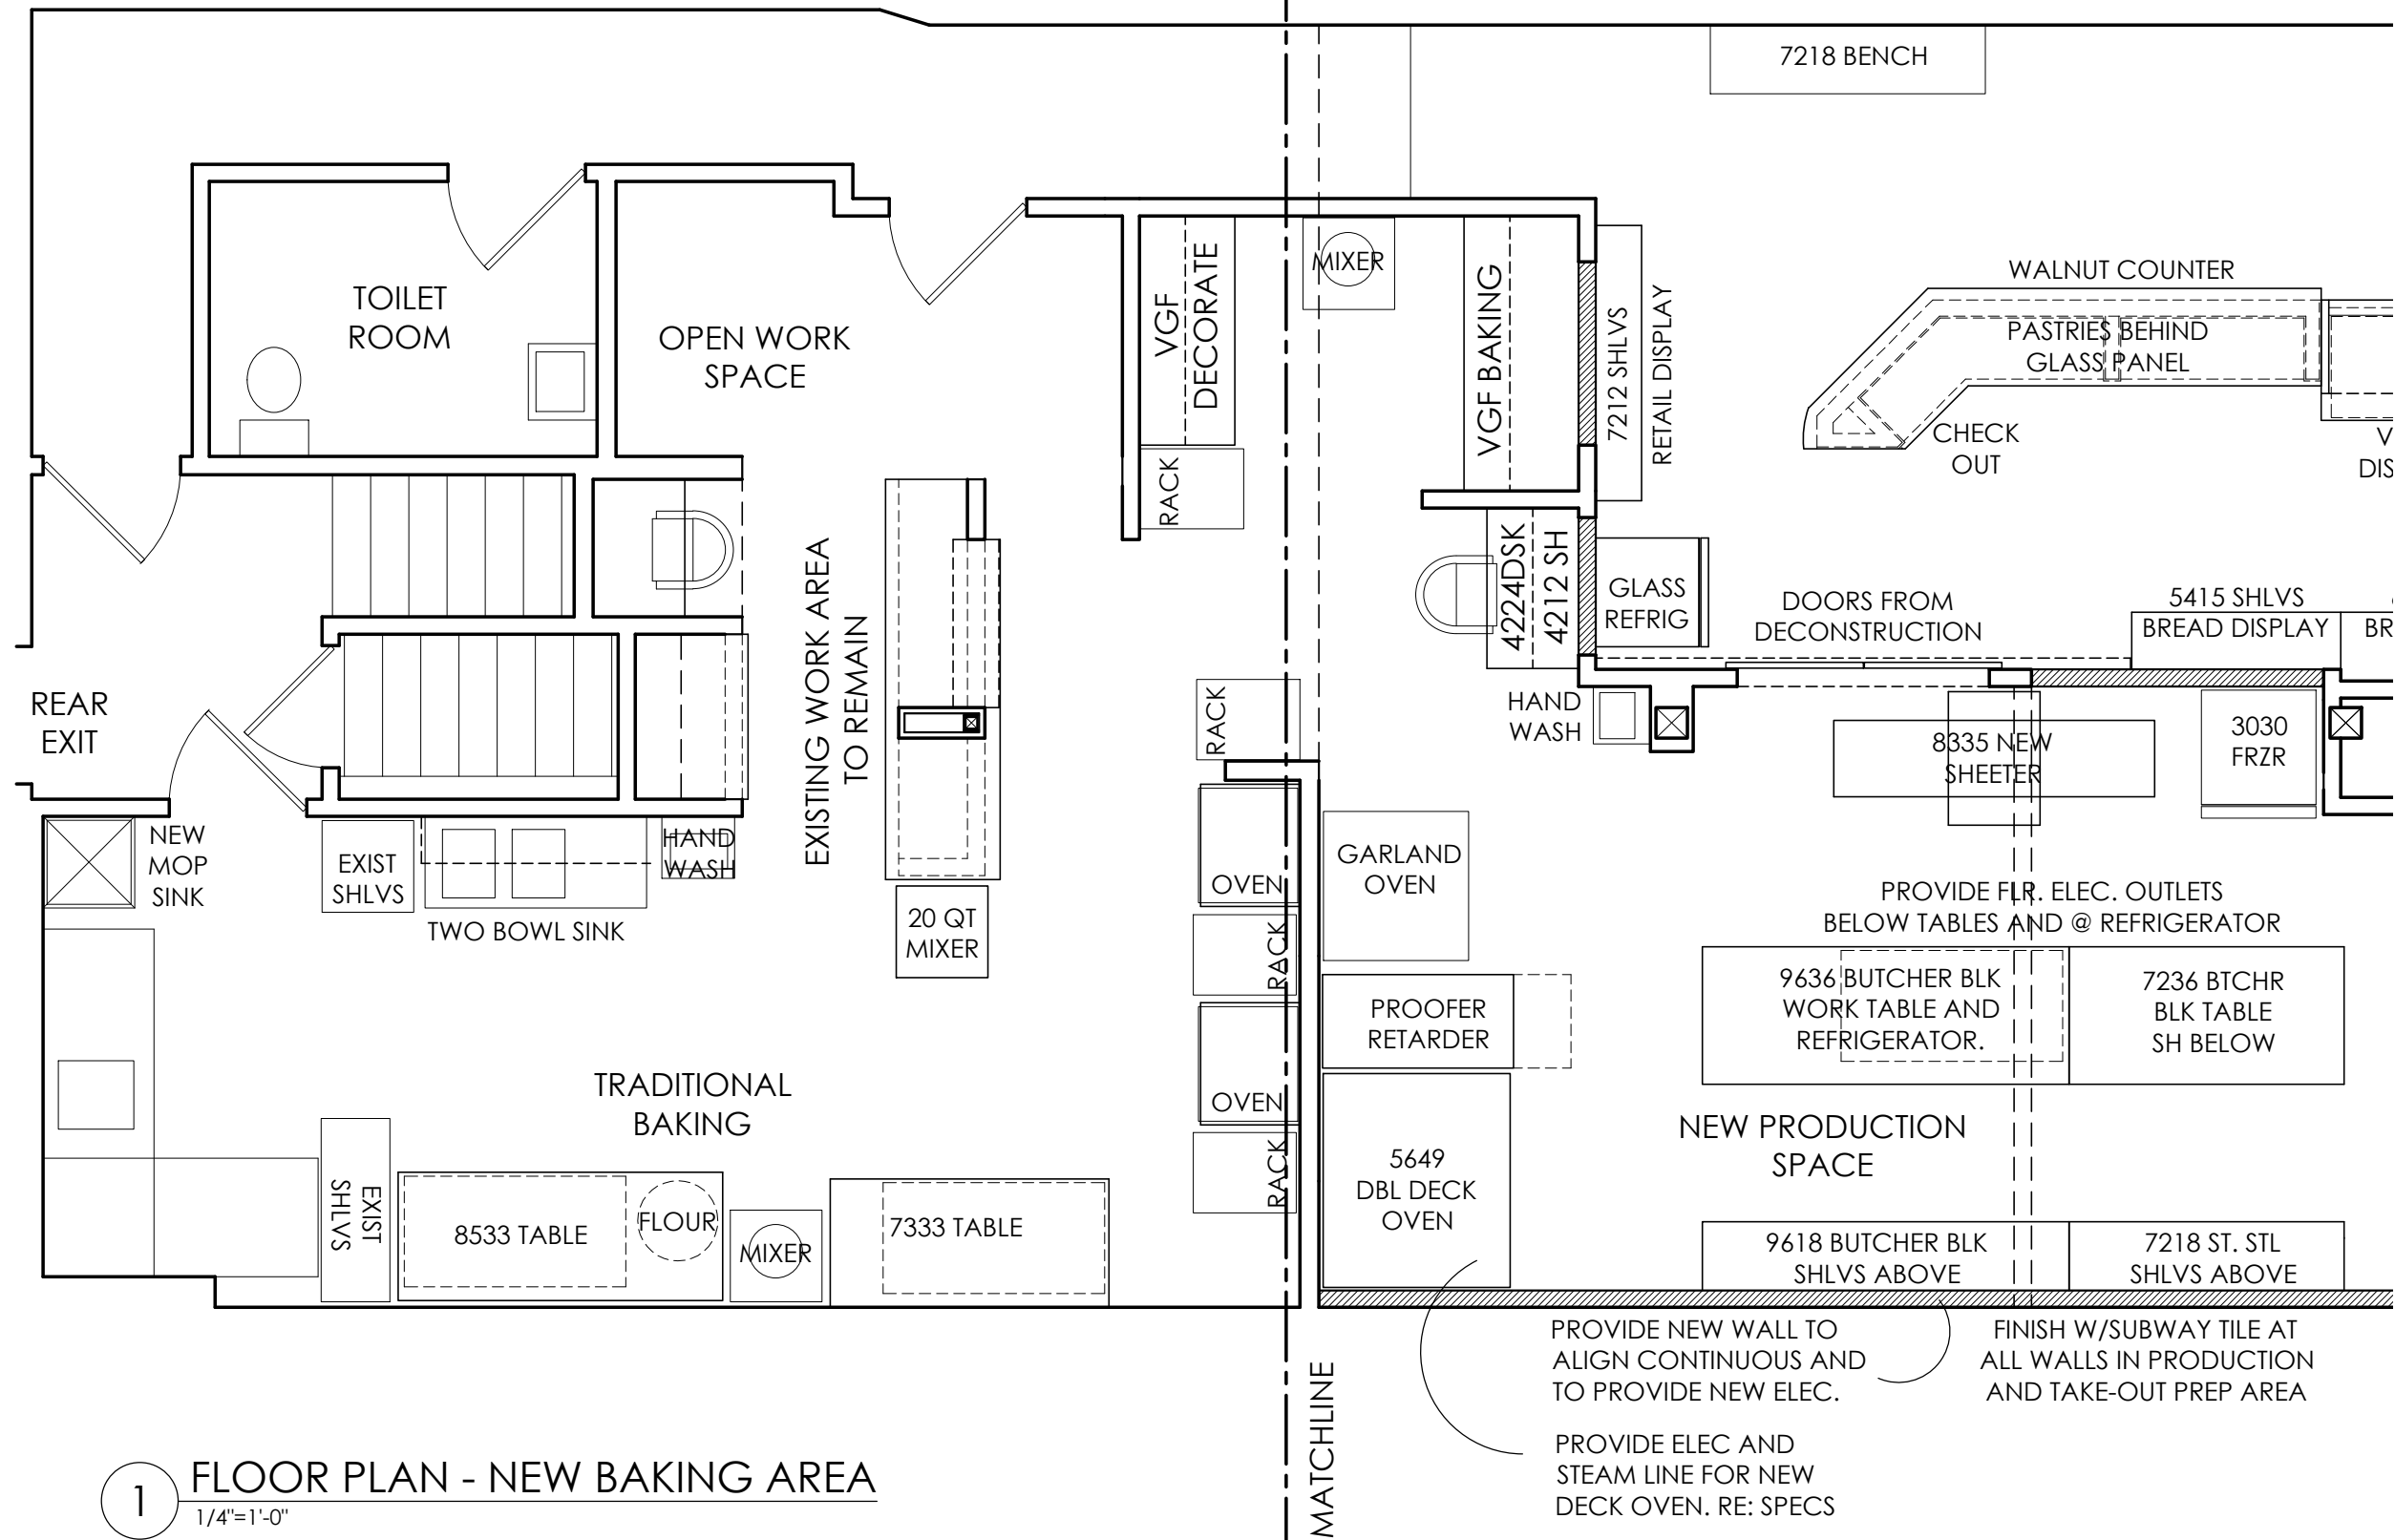

1 FLOOR PLAN - NEW BAKING AREA
1/4"=1'-0"

 

REVISIONS:

BLOOM BAKE SHOP
1851 MONROE STREET
MADISON, WI


DATE:	07.06.2020
SCALE:	AS NOTED
PROJECT NO.:	BLOO20

SHEET:
1A.2
TRADITIONAL
BAKING KITCHEN

EXISTING STOREFRONT W/FULL GLASS TO REMAIN

NEW SINGLE HUNG WINDOW UNITS W/INSULATED PANEL BELOW INSTALLED WITHIN EXISTING STOREFRONT FRAME


FRONT DOOR W/HINGED SIDE LIGHT

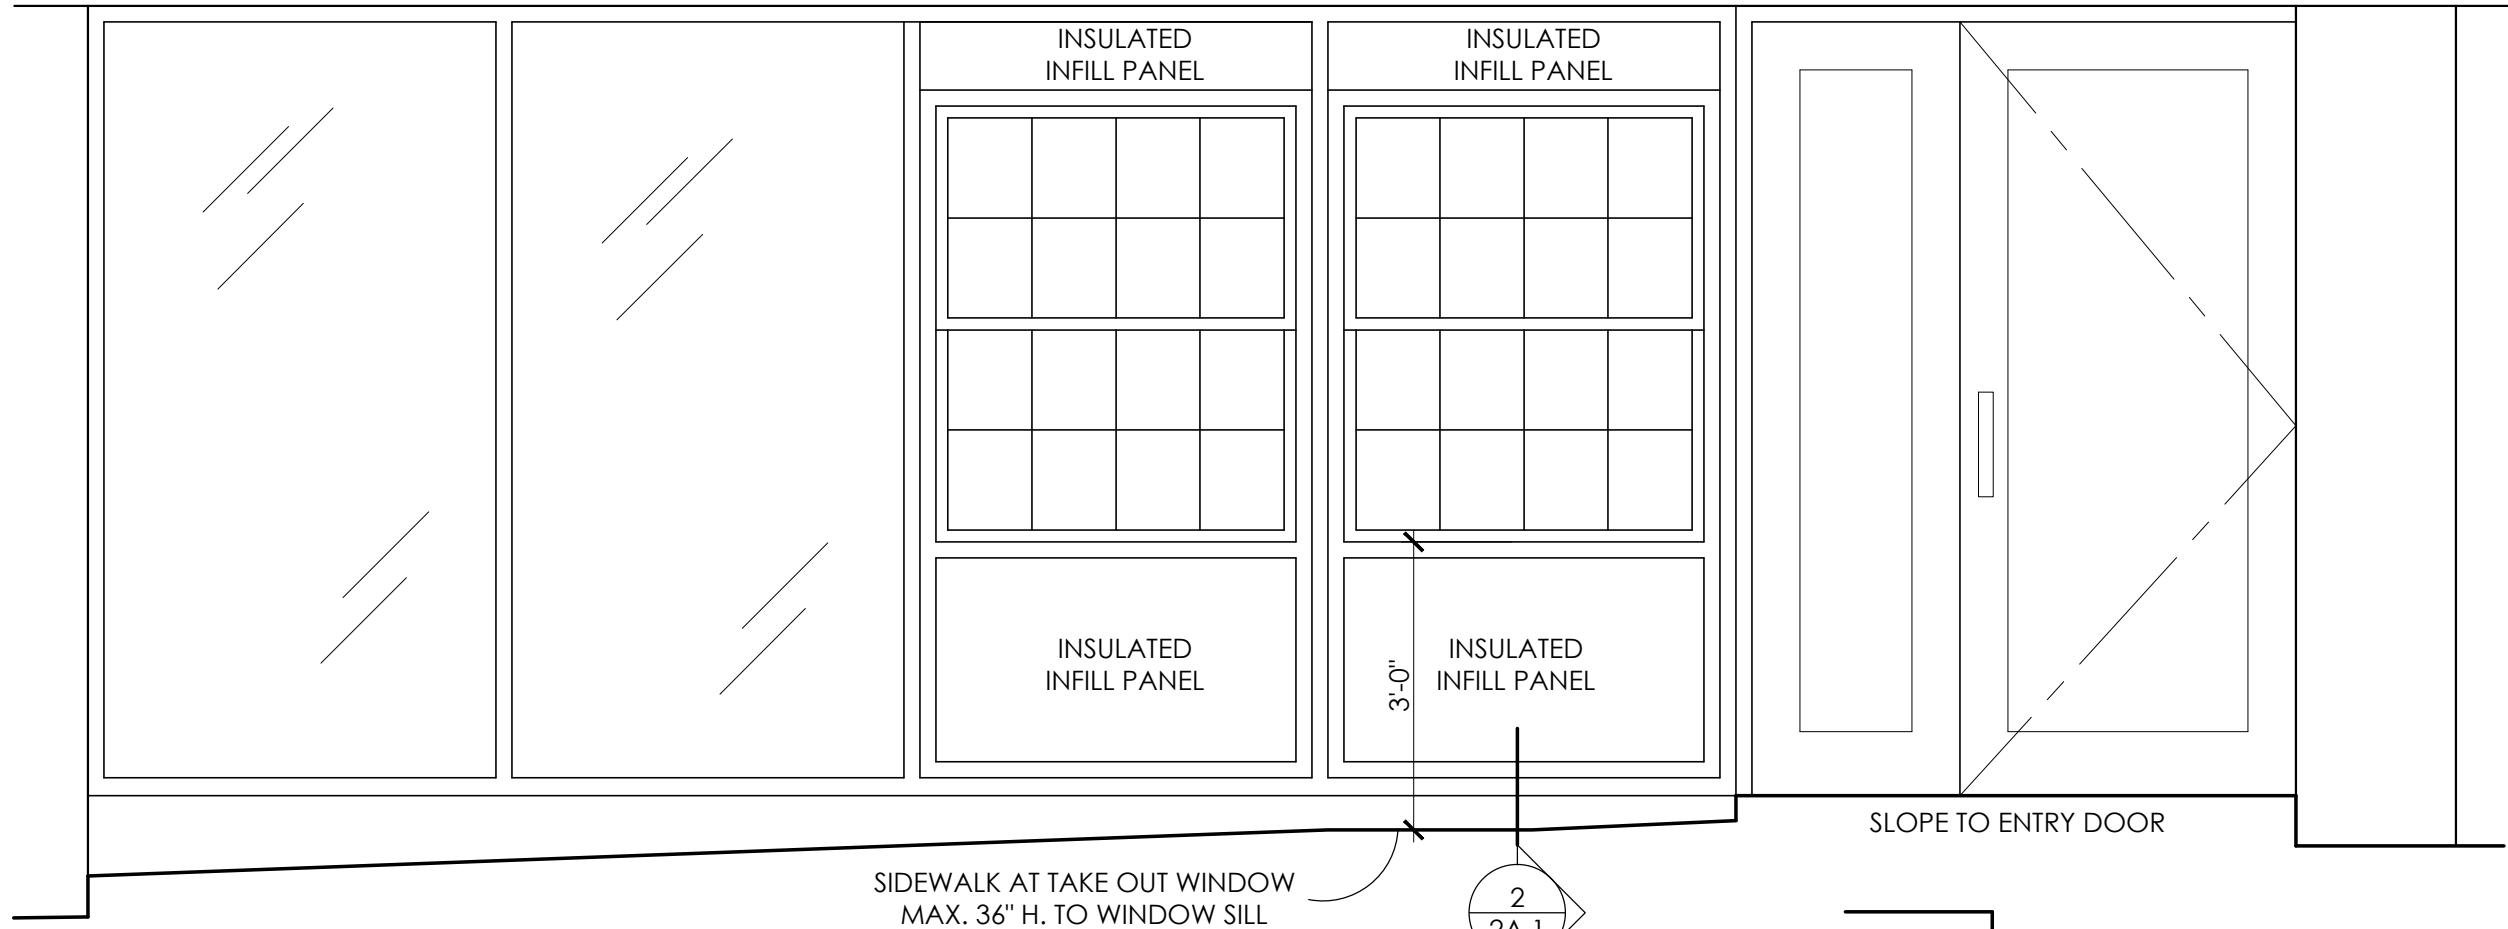

SIDEWALK AT TAKE OUT WINDOW MAX. 36" H. TO WINDOW SILL


SLOPE TO ENTRY DOOR

1 FRONT ELEVATION - PROPOSED TAKEOUT WINDOWS
1/2"=1'-0"

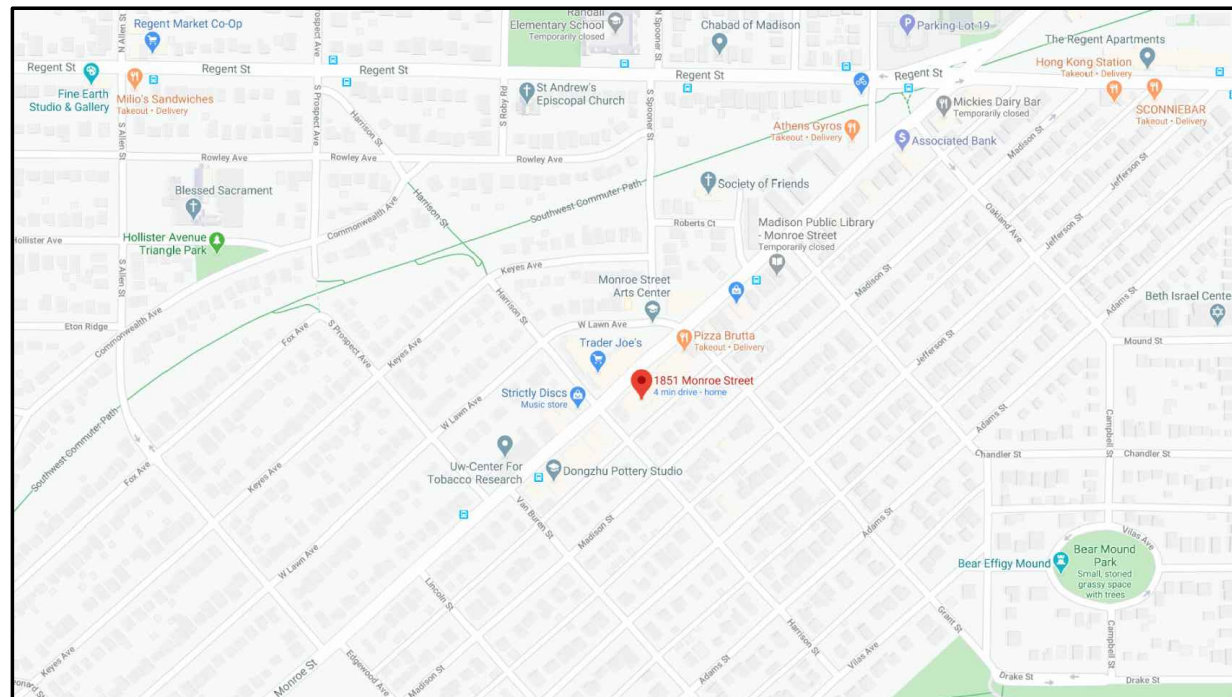


LOCATION MAP
NO SCALE

2
2A.1

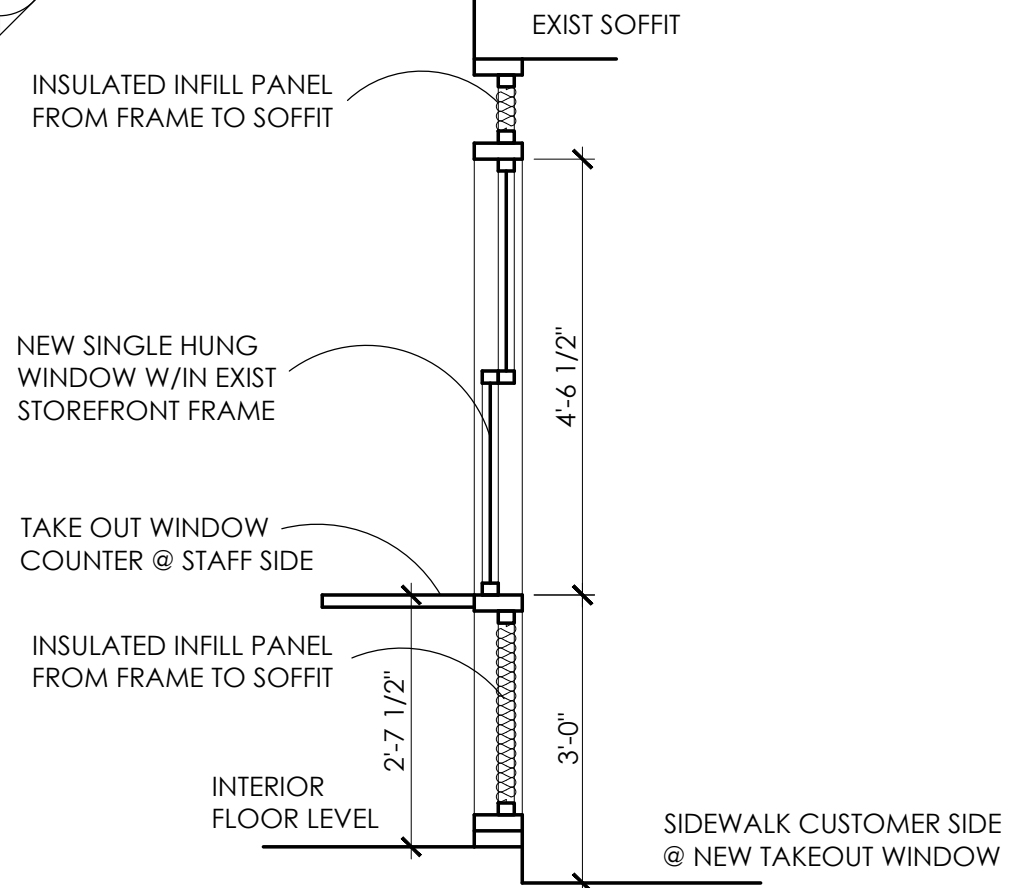

2 SECTION THRU TAKEOUT WINDOW
1/2"=1'-0"

 

REVISIONS:

BLOOM BAKE SHOP
1851 MONROE STREET
MADISON, WI


PROJECT:

DATE:	07.06.2020
SCALE:	AS NOTED
PROJECT NO.:	BLOO20

SHEET:

2A.1

ELEVATION/SECTION
TAKE OUT WINDOW

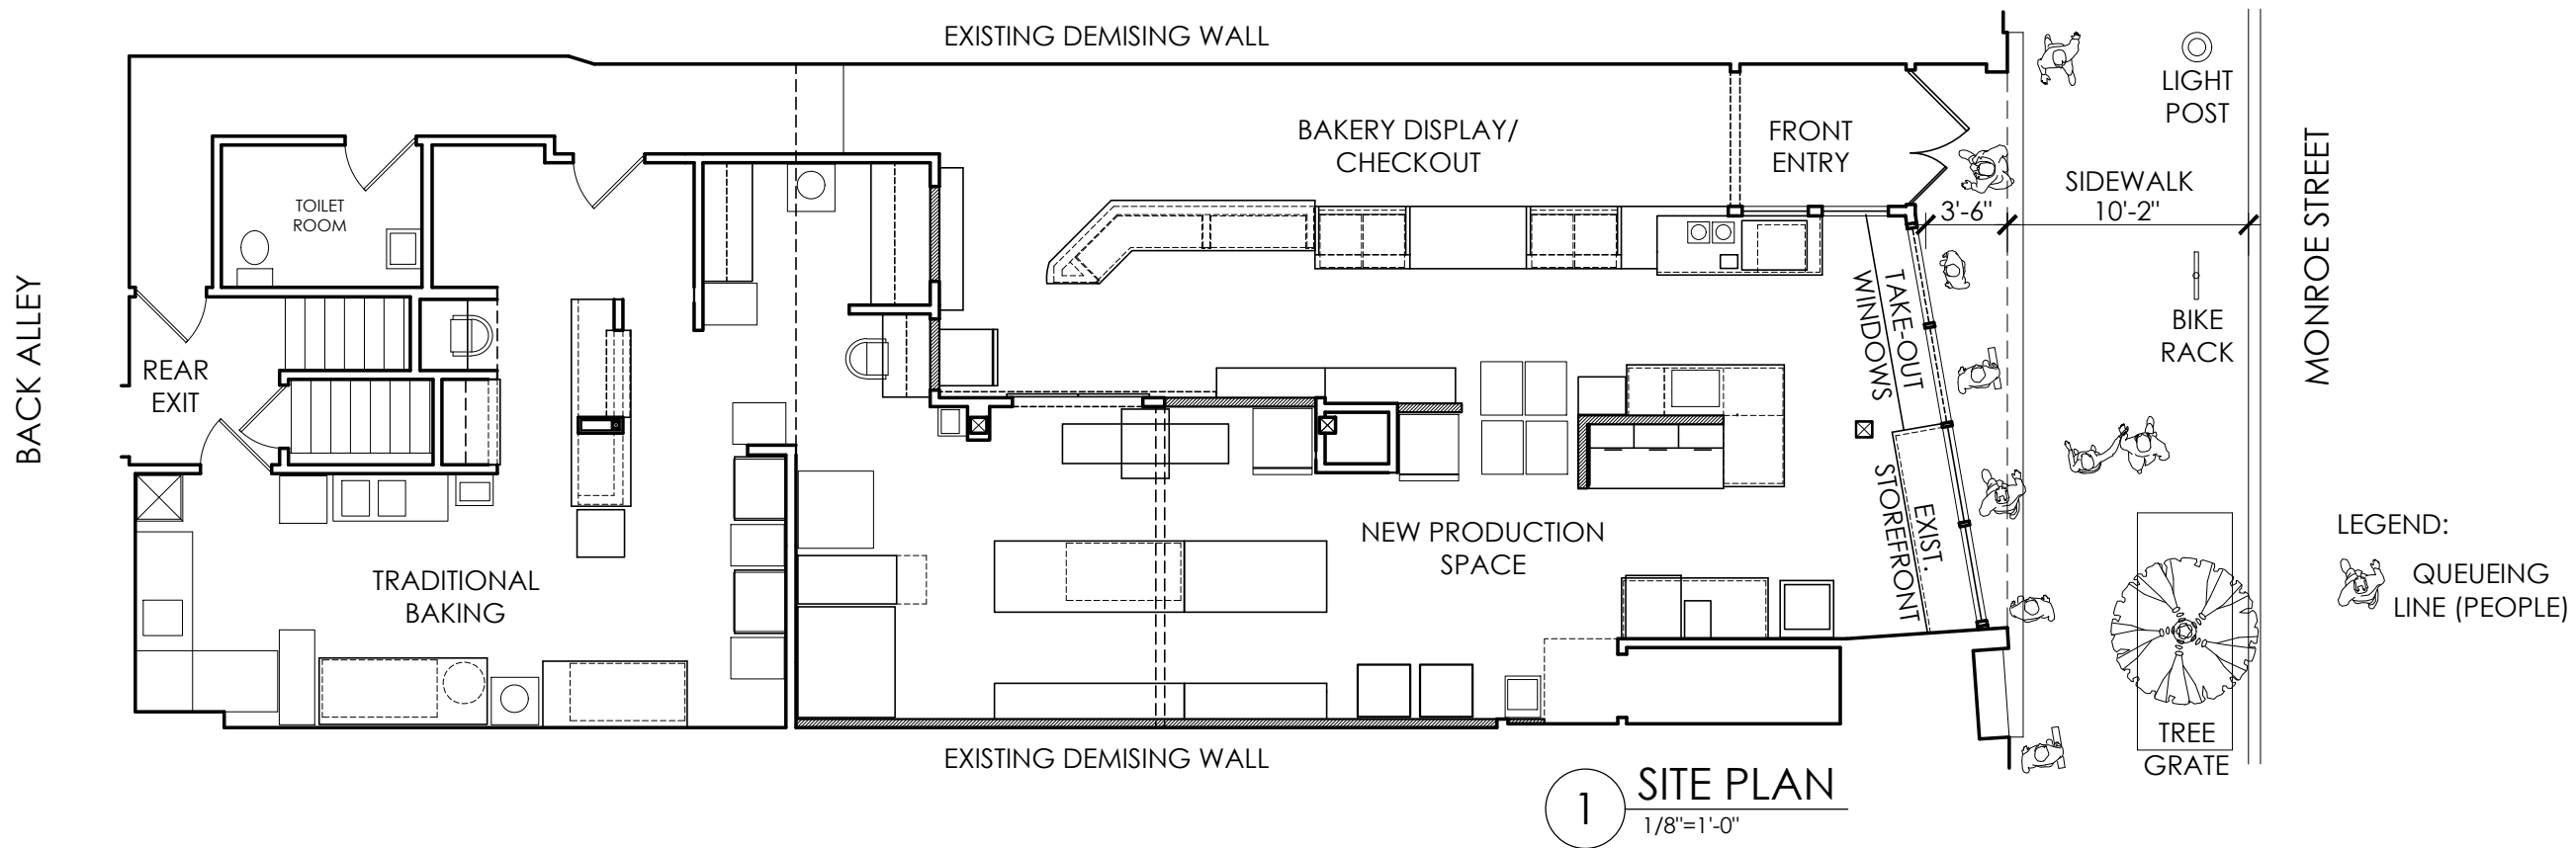

REVISIONS:



SIDEWALK LOOKING SOUTHWEST



SIDEWALK LOOKING NORTHEAST



EXISTING STOREFRONT W/PROPOSED TAKEOUT WINDOWS TO LEFT OF DOOR

BLOOM BAKE SHOP
1851 MONROE STREET
MADISON, WI

PROJECT:

DATE: 07.06.2020
SCALE: AS NOTED
PROJECT NO.: BLOO20

SHEET:
SP.1
SITE PLAN
EXISTING PHOTOS