


1 ROOF TERRACE RAIL DETAIL - APPROVED
A3.5 SCALE: 1 1/2" = 1'-0"

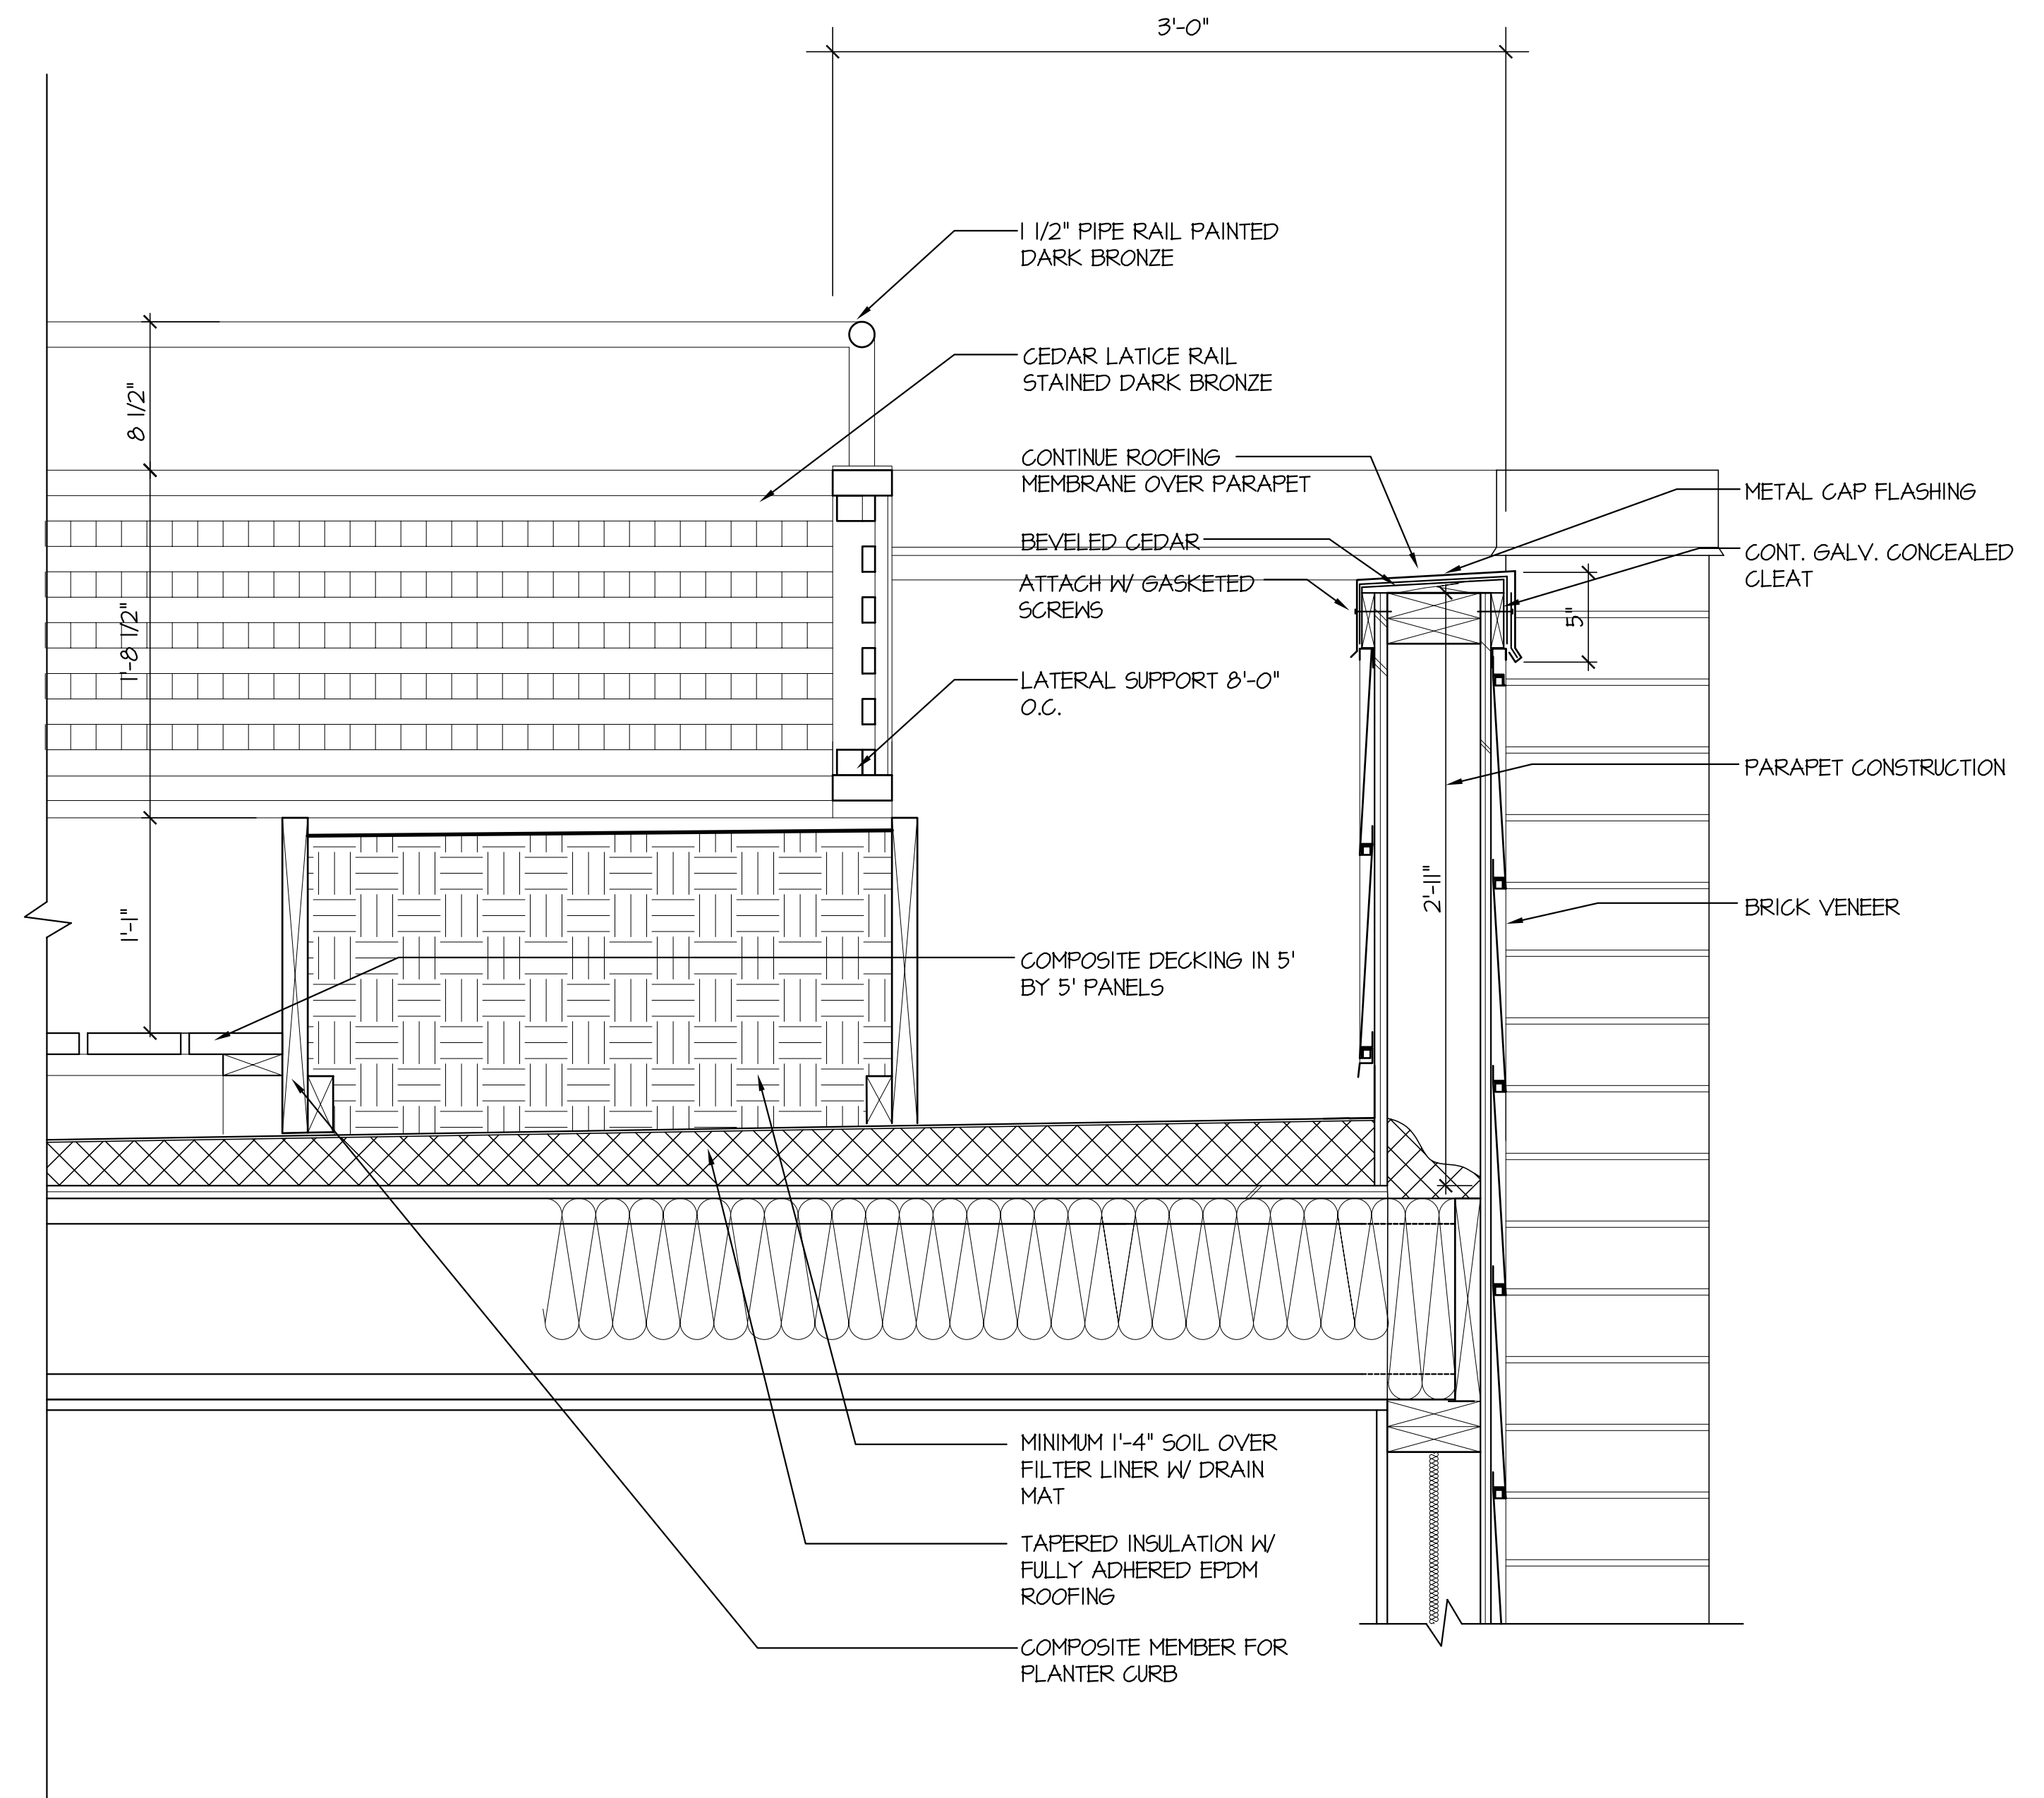

2 ROOF TERRACE RAIL DETAIL - PROPOSED
A3.6 SCALE: 1 1/2" = 1'-0"

PROJECT


Washington Plaza
Residential
425 W. Washington Avenue
Madison, Wisconsin 53703

DRAWING

ROOFTOP TERRACE DETAILS

DATA

Project # 201333
Date: 09/09/15
Drawn by: j.w.a.

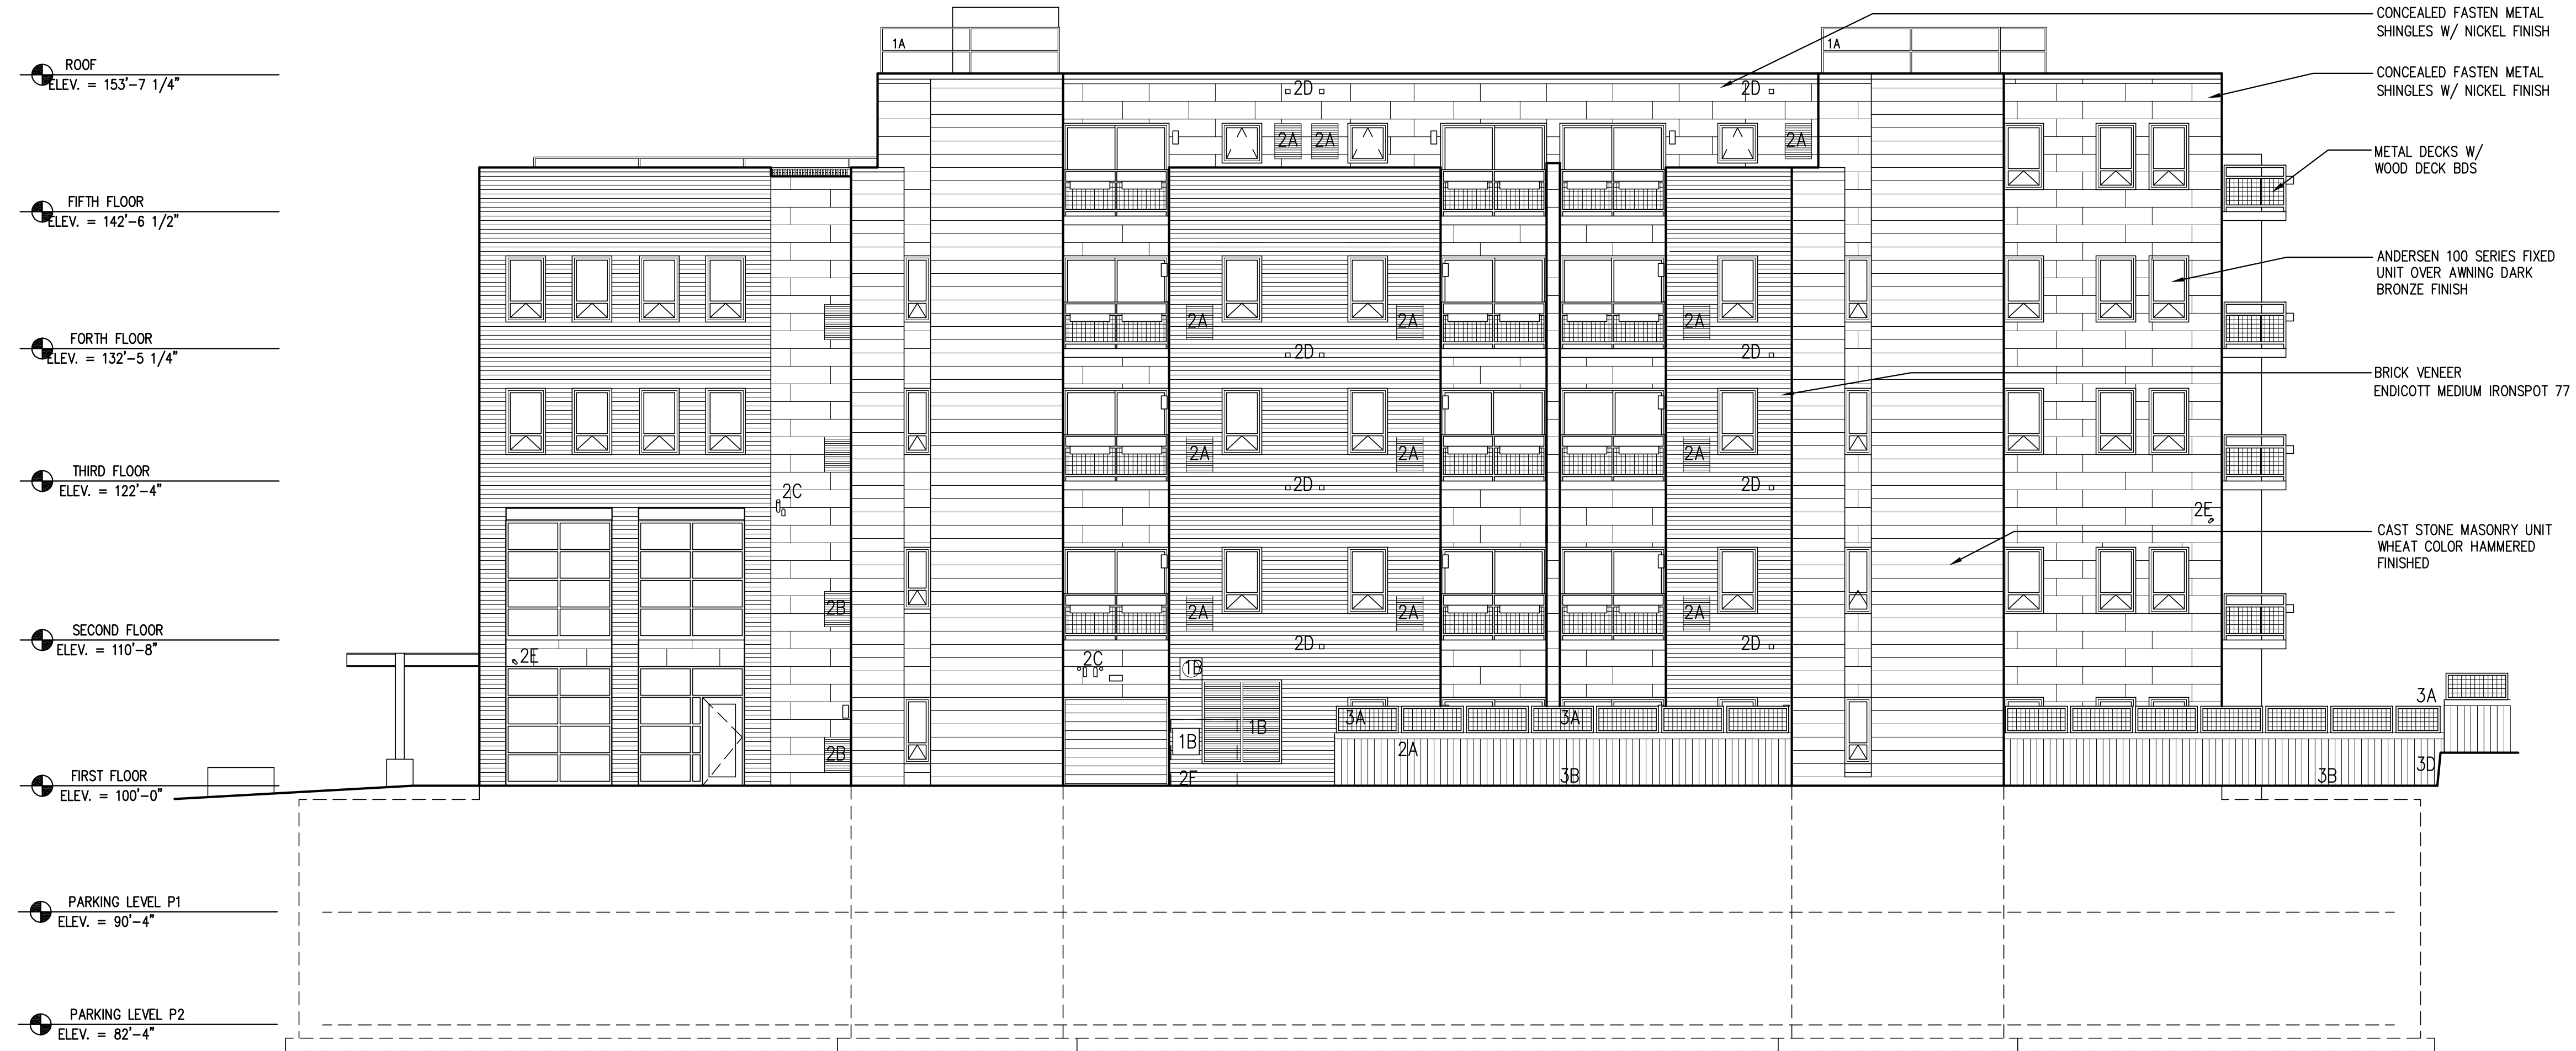

2
A2.2
SOUTHWEST ELEVATION
SCALE 1/8" = 1'-0"



2
A2.1
NORTHEAST ELEVATION
SCALE 1/8" = 1'-0"


PROJECT
Washington Plaza
425 W. Washington Avenue
Madison, Wisconsin 53703
DRAWING
BUILDING ELEVATIONS

DATA
Project # 201333
Date: 09.04.13
Drawn by: j.w.a.

A2.2



2
A2.1
SOUTHEAST ELEVATION
SCALE 1/8" = 1'-0"

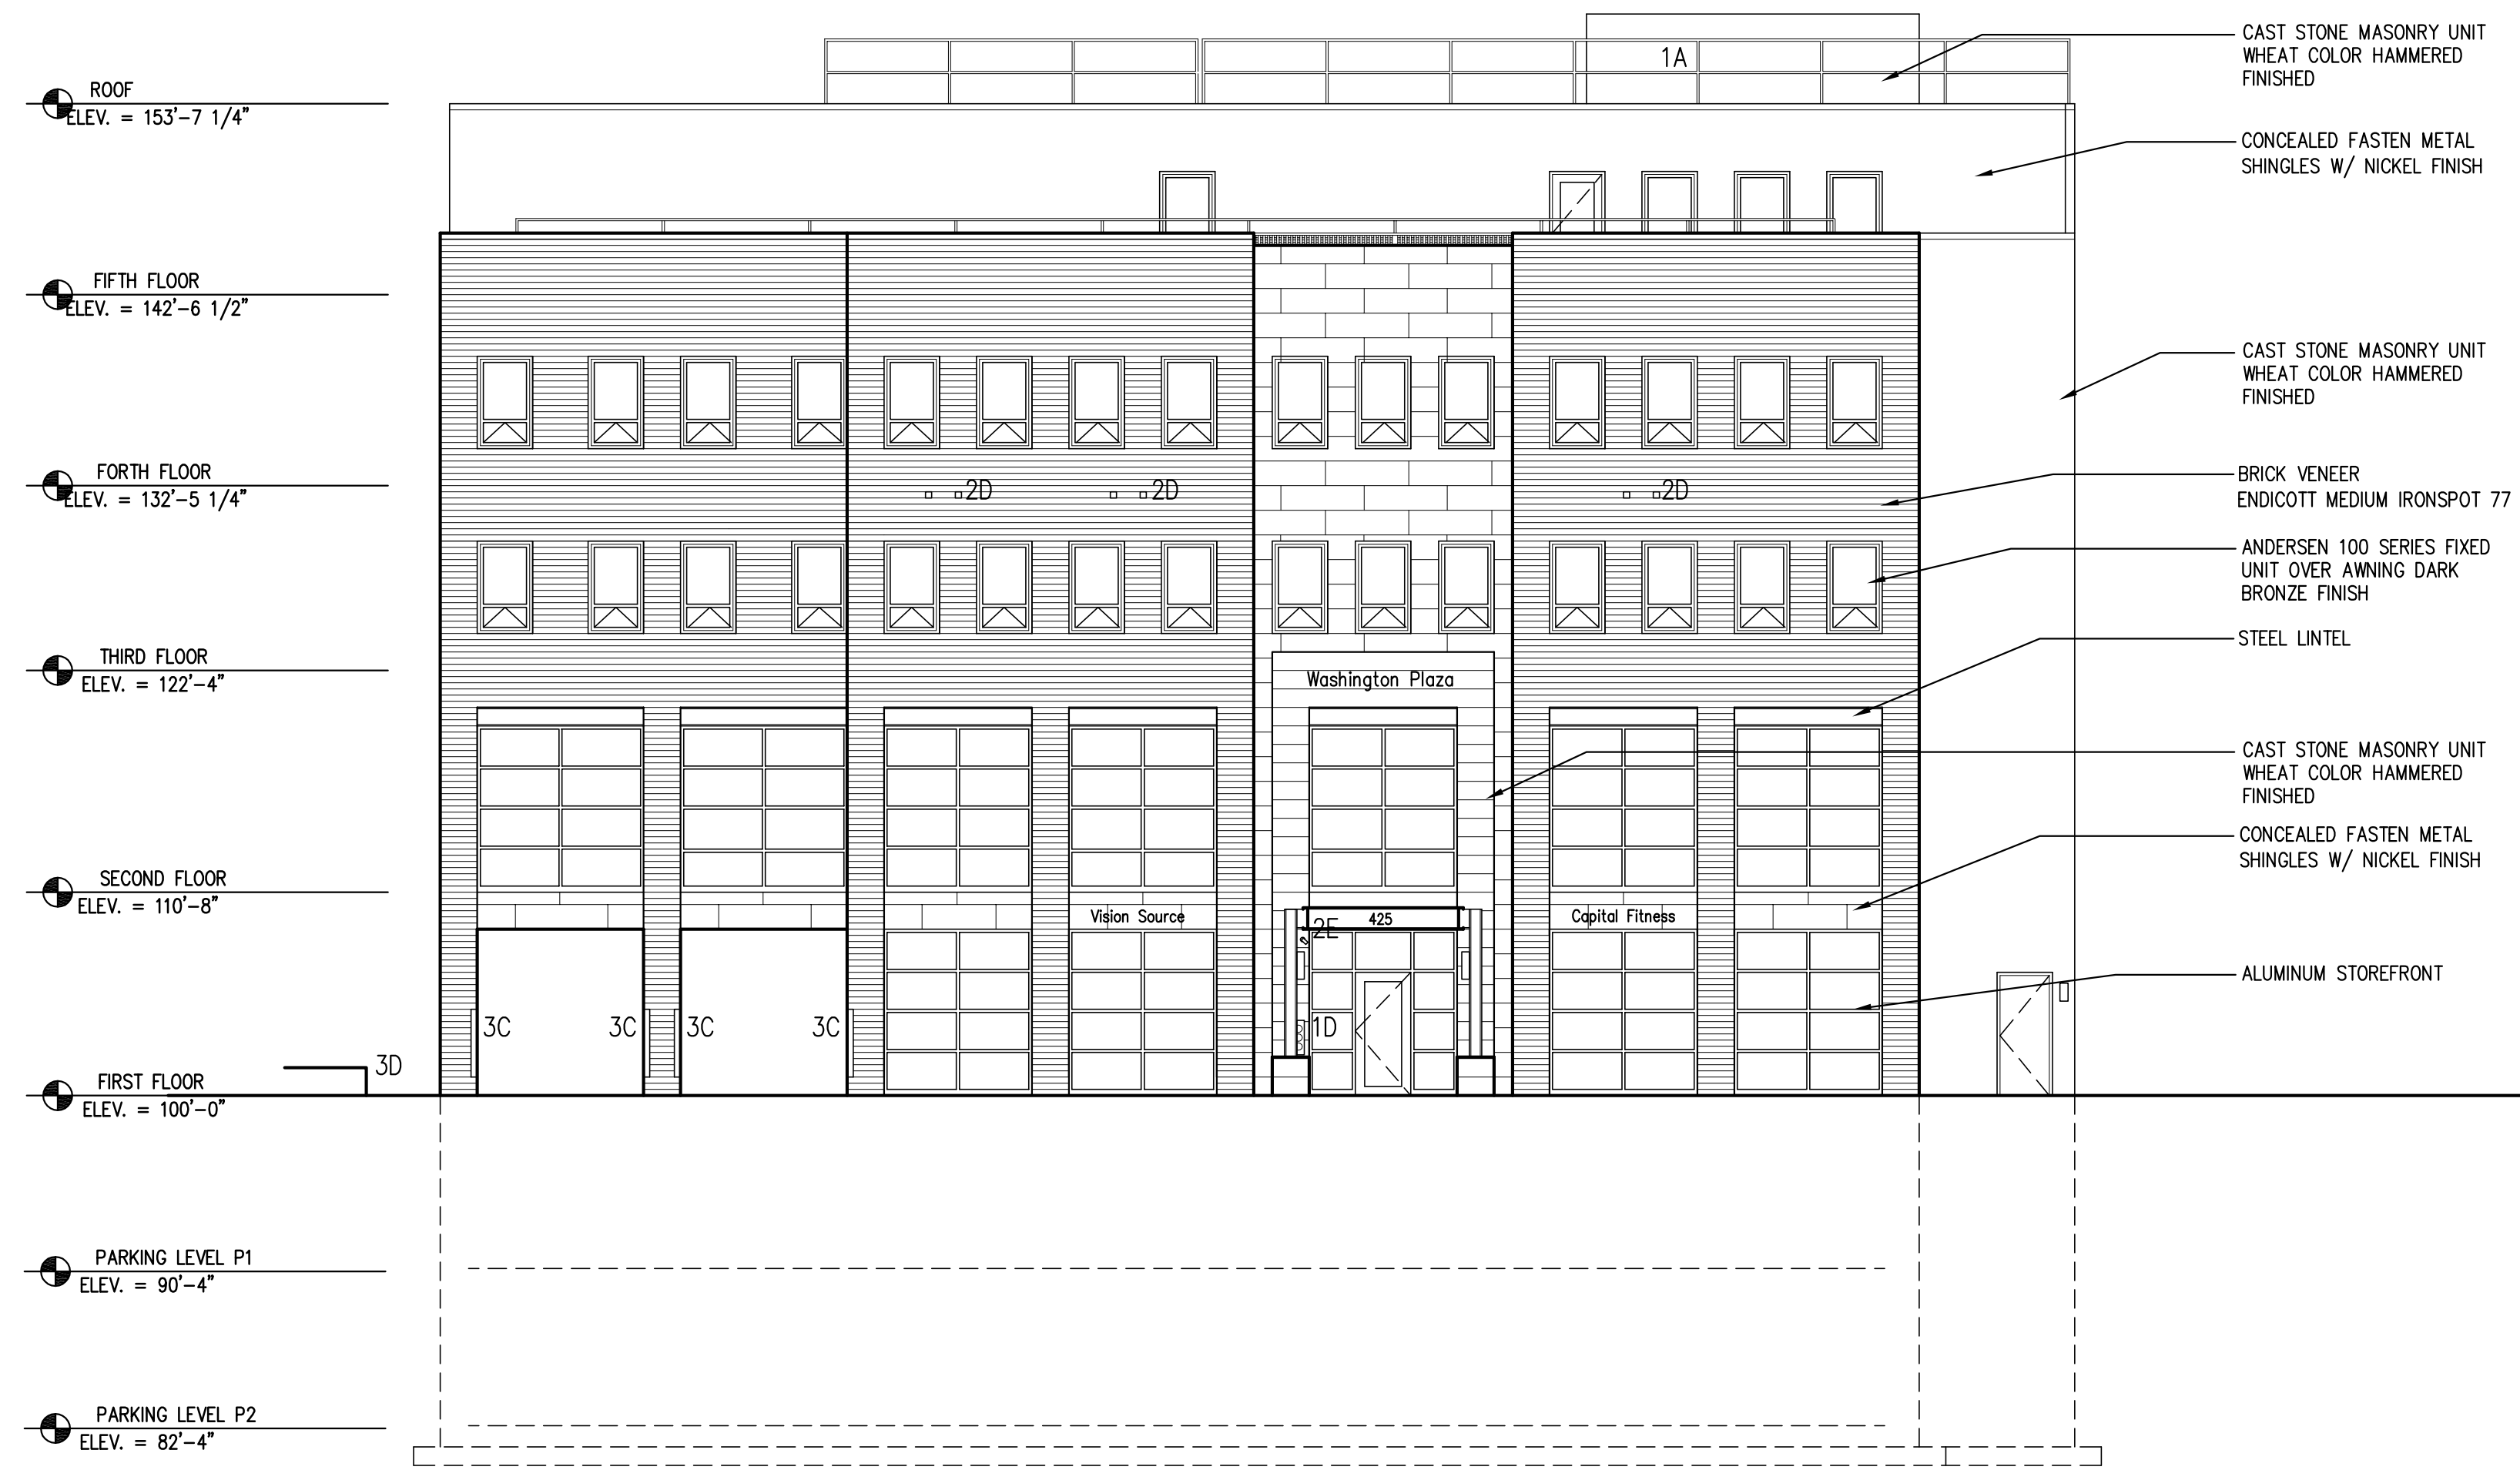


1
A2.2
NORTHWEST ELEVATION
SCALE 1/8" = 1'-0"

PROJECT
Washington Plaza Residential
425 W. Washington Avenue
Madison, Wisconsin 53703
DRAWING
SE, NW, BUILDING ELEVATIONS

DATA
Project # 201333
Date: 09.04.13
Drawn by: j.w.a.

A2.1

WEST WASHINGTON AVENUE

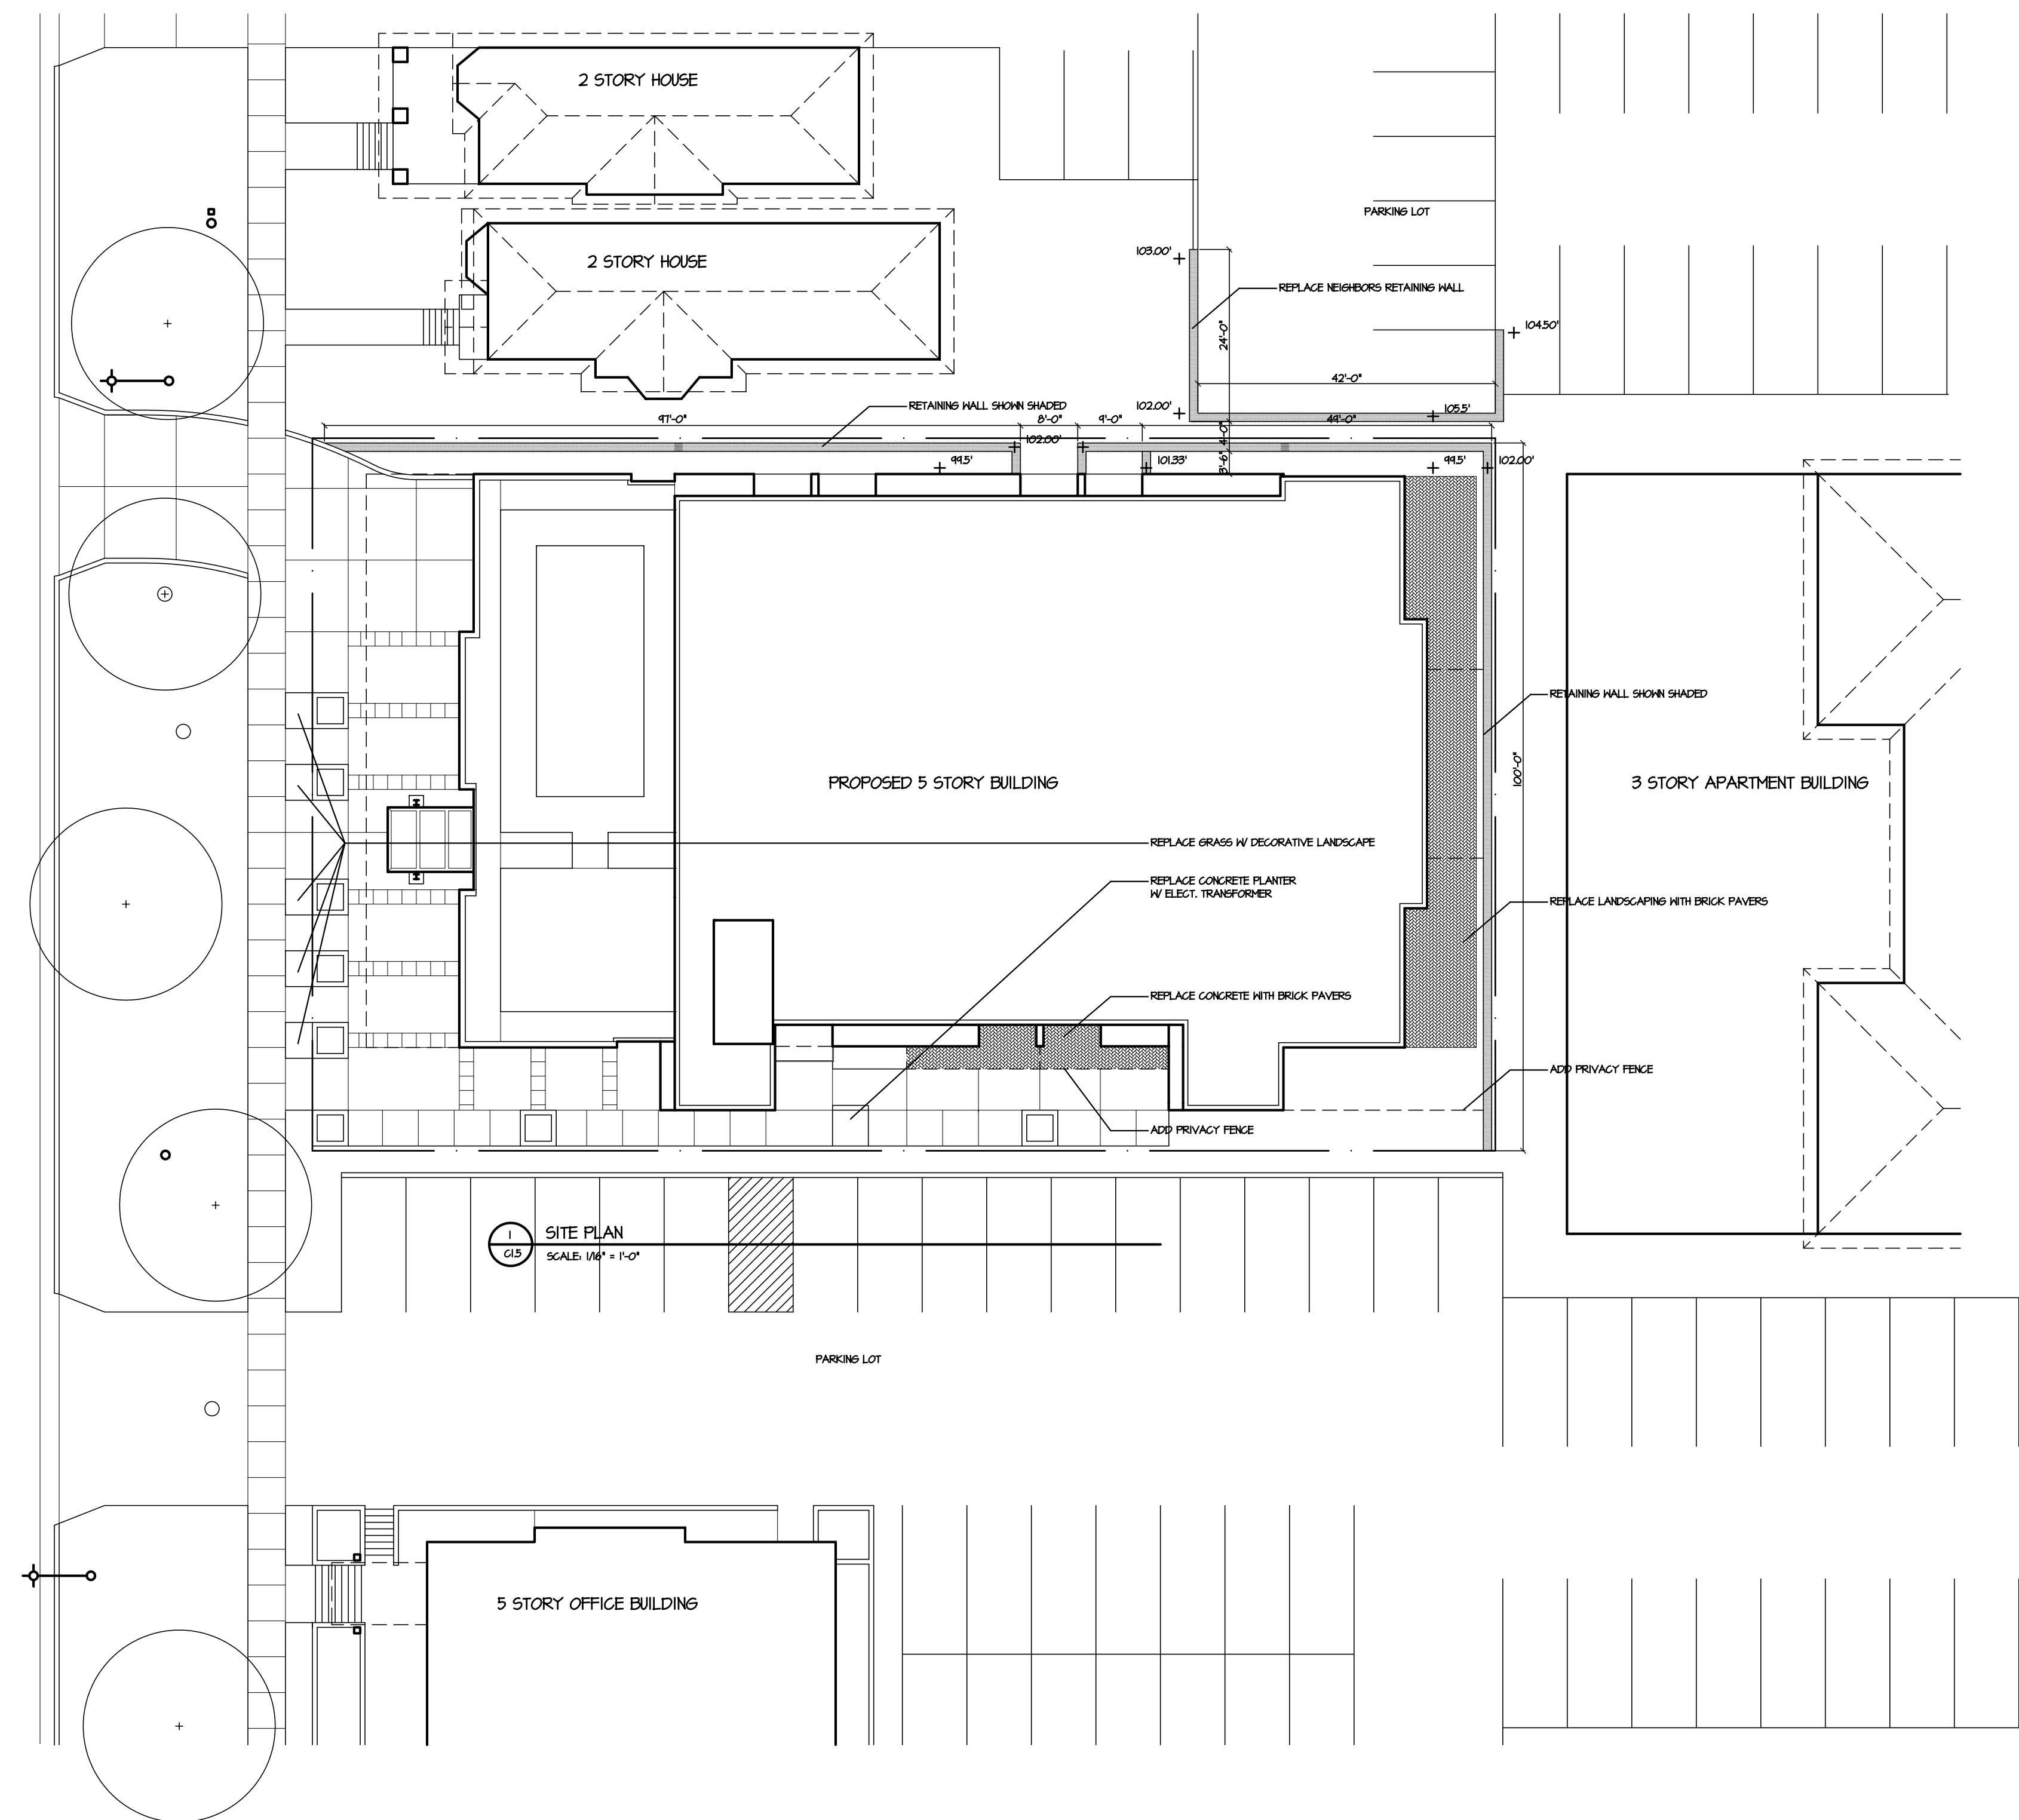

1 SITE PLAN
C15 SCALE: 1/8" = 1'-0"

PROJECT

Washington Plaza

425 W. Washington Avenue
Madison, Wisconsin 53703

DRAWING

Site Plan Changes

DATA

Project # 201117
Date .08.08.12
Drawn by j.w.s.

C1.5