




COTTAGE GROVE

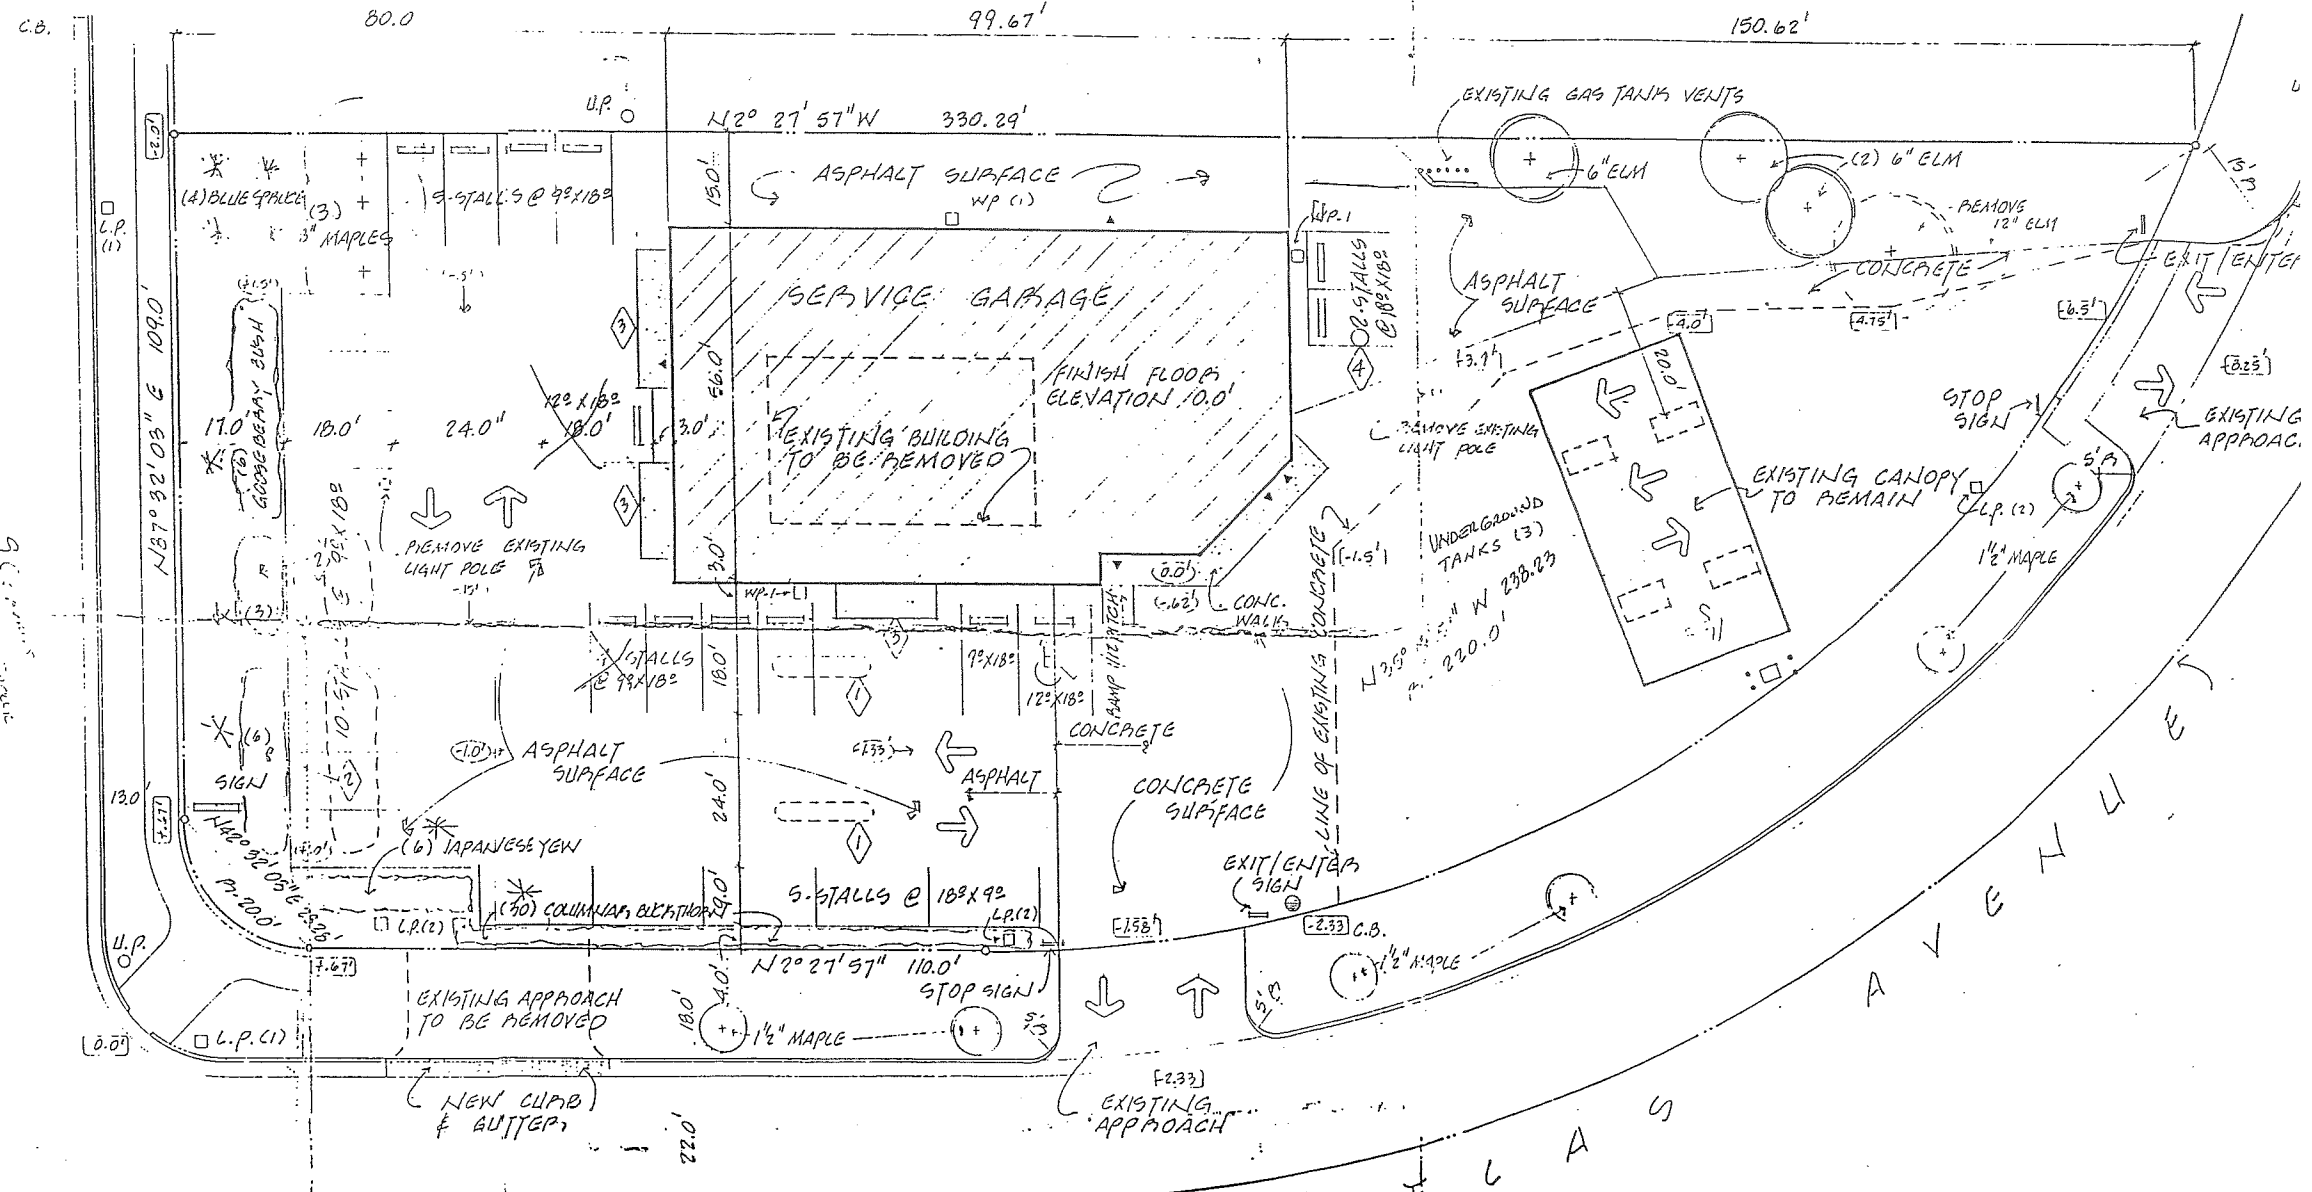

EXISTING SITE PLAN

Scale

NORTH

47.0
3-5 Stalls
C.C. 9
3-5 Stalls


L.P. (1)

L.P. (2)

L.P. (1)

L.P. (2)

C.B.

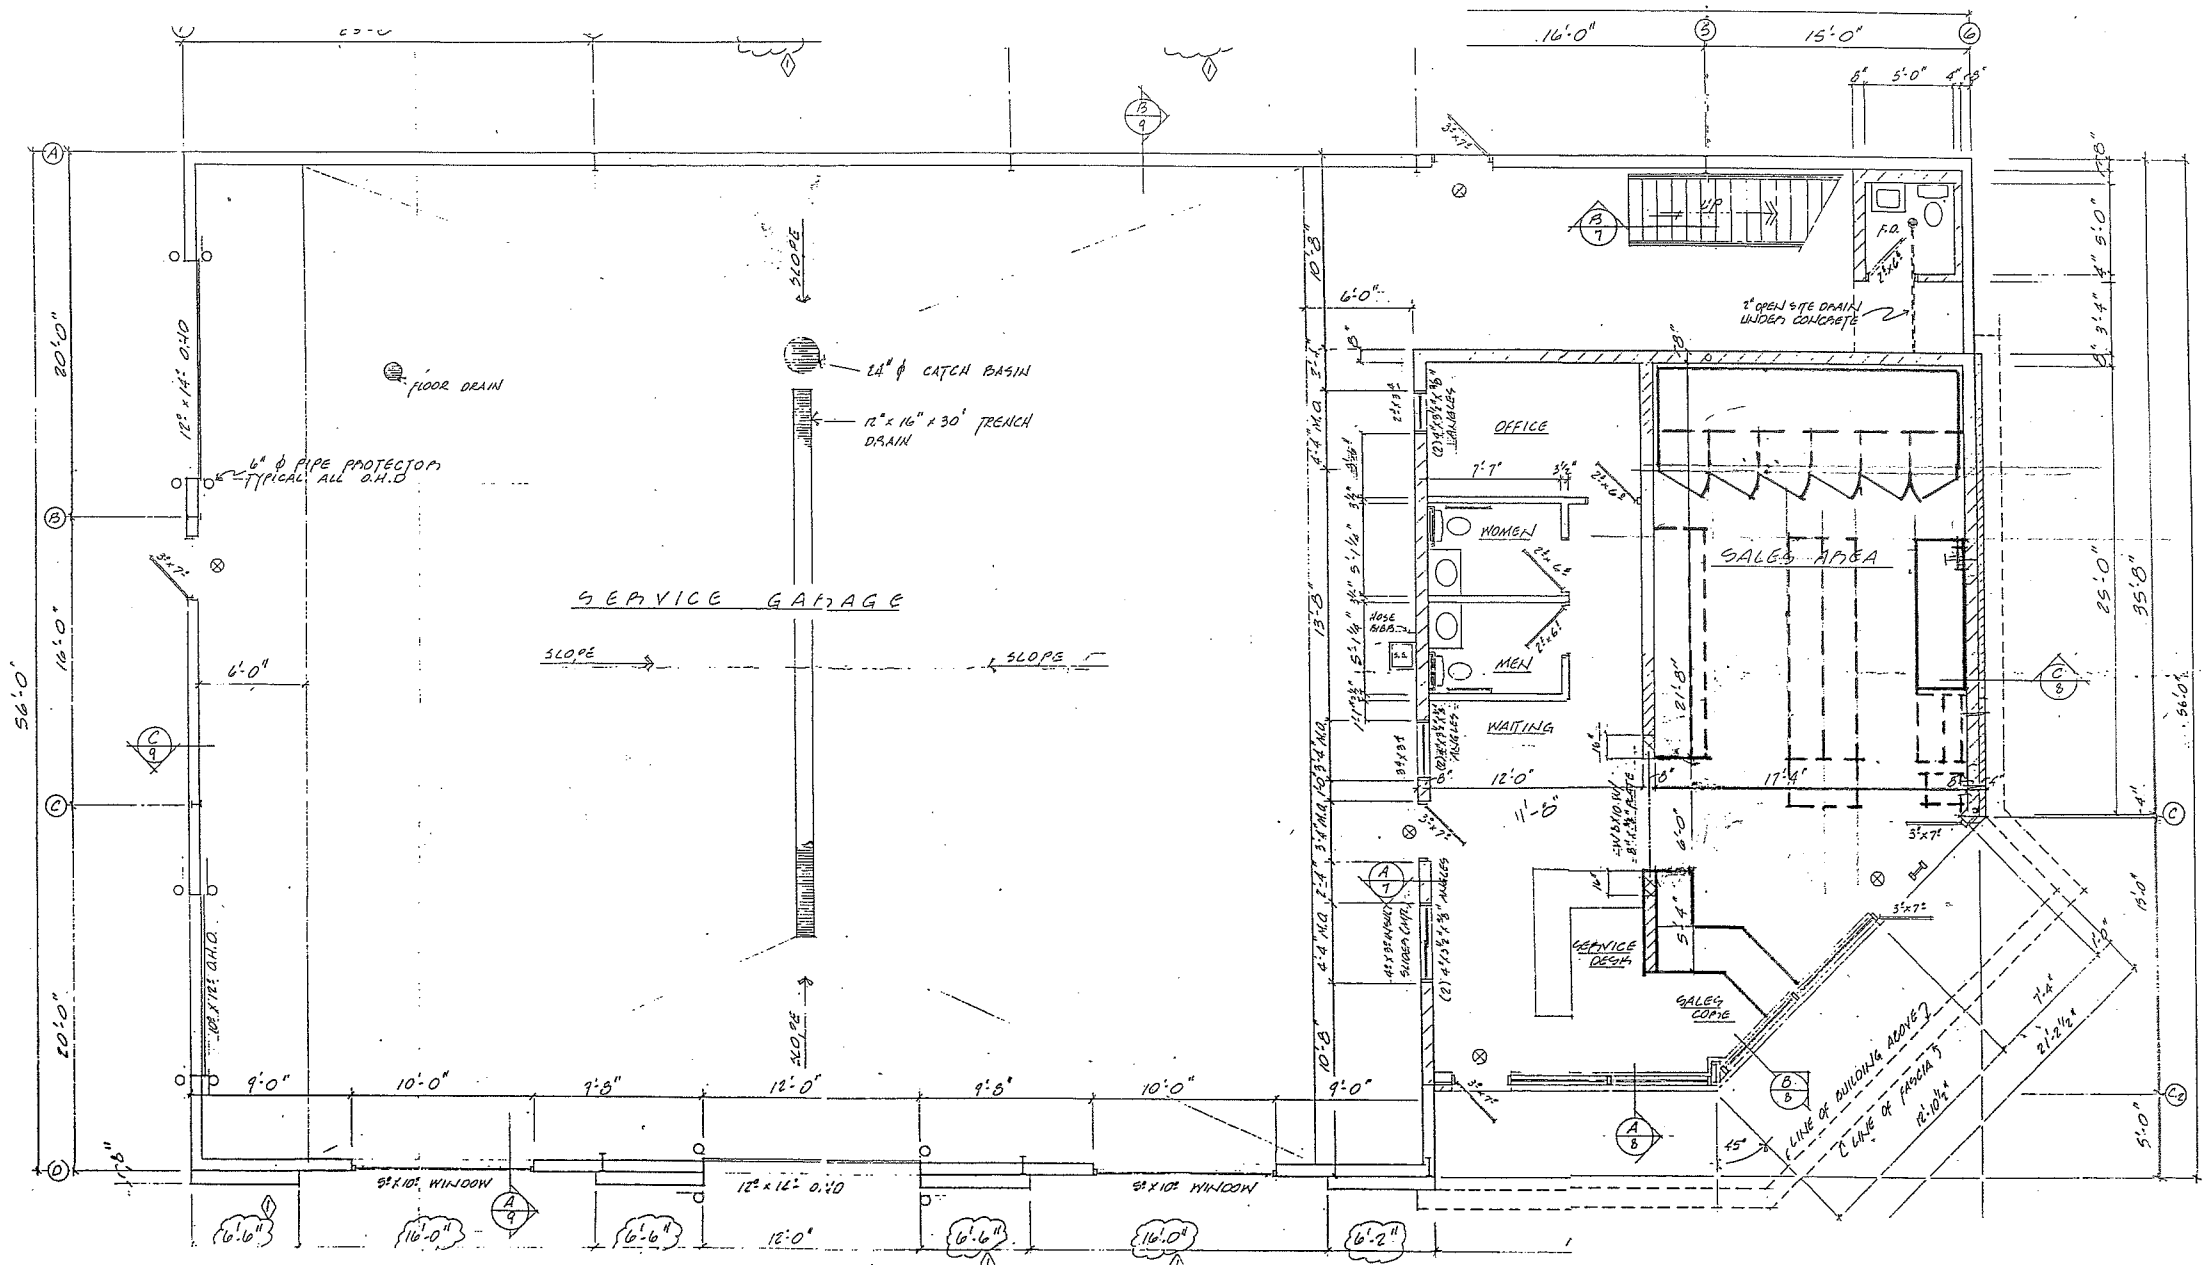


FLOOR PLAN

$3/32" = 1'-0"$

10'-0"
10'-0"
10'-0"

10'-0"
10'-0"
10'-0"

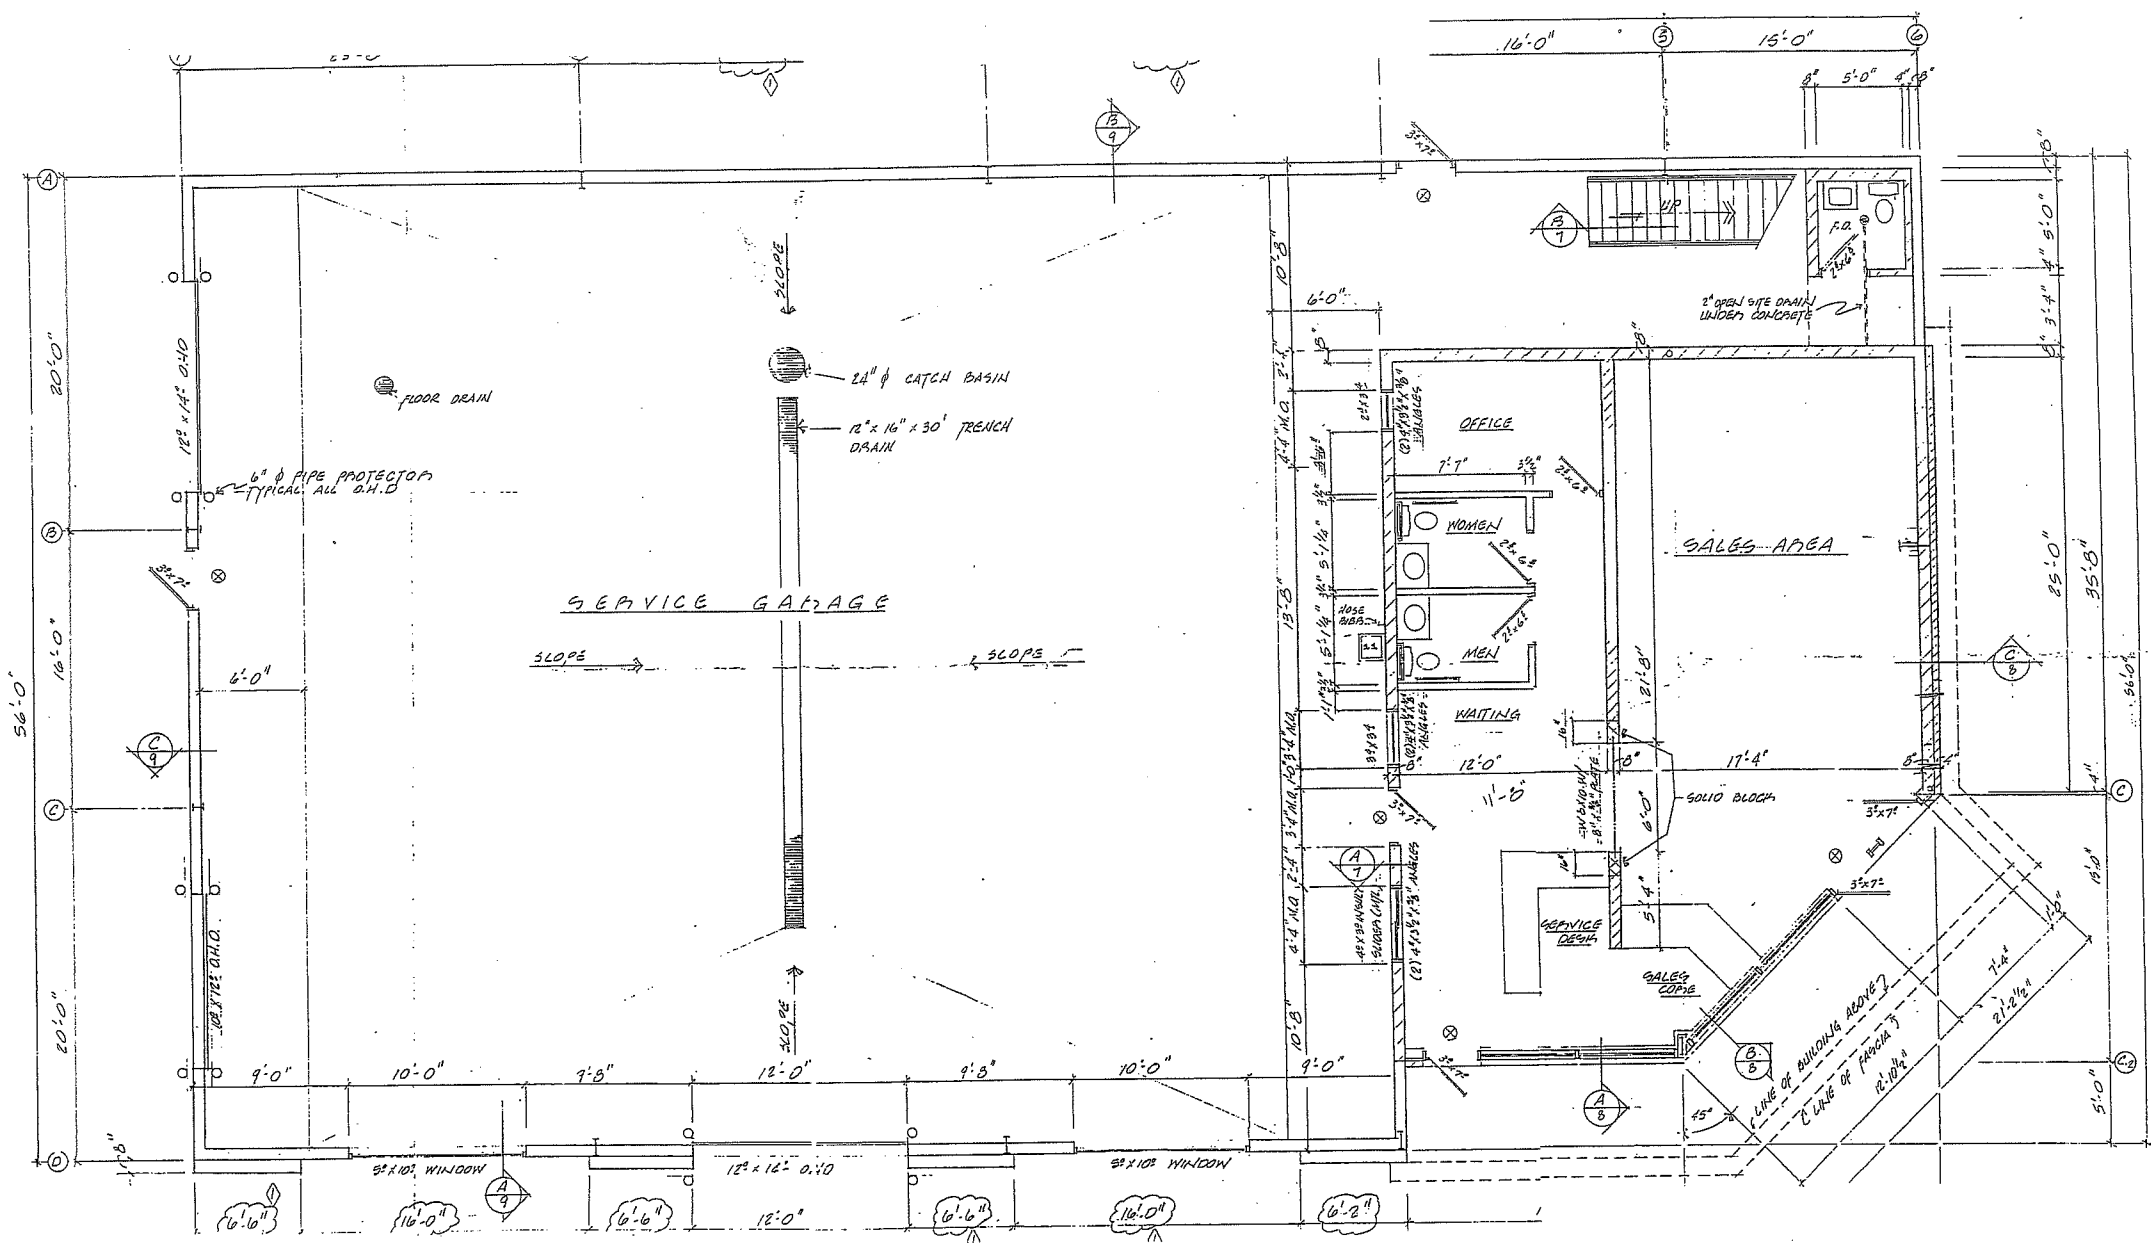

5'-4"
5'-0"
10'-0"
10'-0"

17'-4"
12'-0"
10'-0"
31'-