


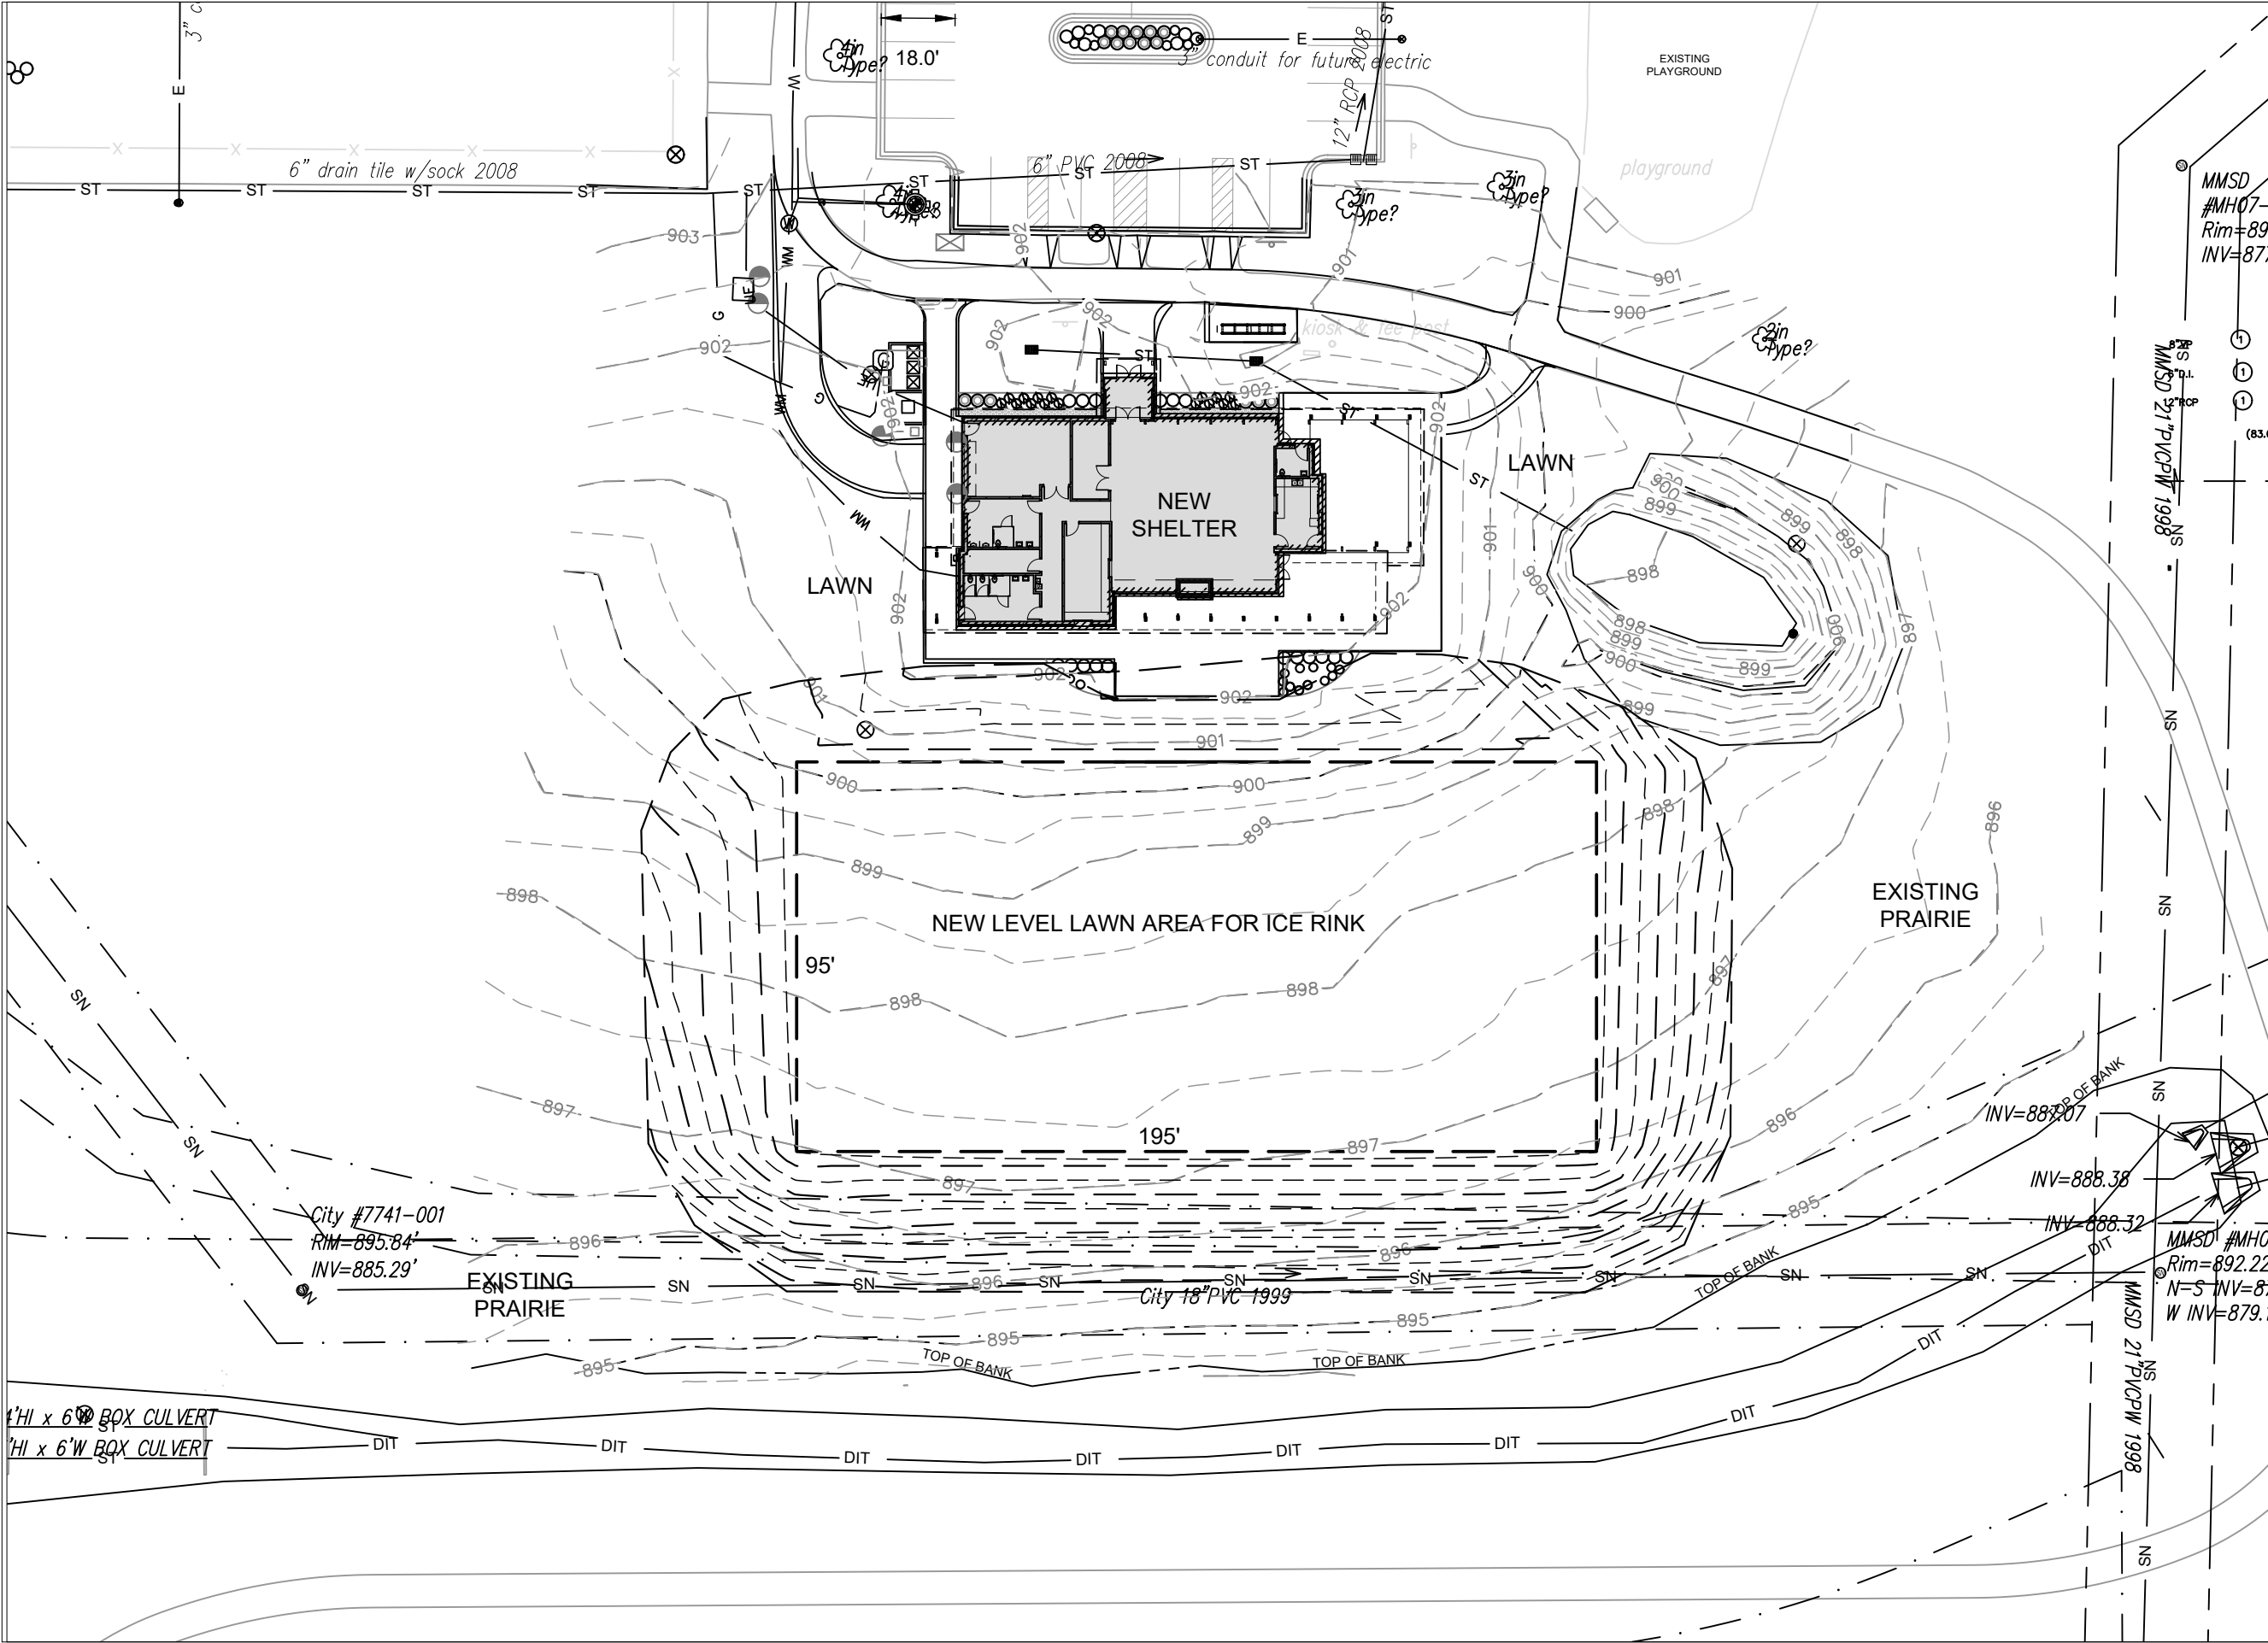

City of Madison
Department of Public Works
PARKS DIVISION
330 E. Lakeside St.
Madison, WI 53715

**MADISON
PARKS**

Graphical Scale
0 40



PROJECT:

*2025 NICE RINK
GRADING*

PROJECT ADDRESS:

*DOOR CREEK PARK
7035 LITTLEMORE DR.
MADISON, WI*

Although every effort has been made in preparing these plans and checking them for accuracy, the contractor and subcontractors must check all details and dimensions of their trade and be responsible for the same.

ITEM	DATE
DRAWN BY:	04-29-2025

PUBLIC WORKS PROJECT #:

N/A

SHEET TITLE:
PROPOSED GRADING PLAN

SHEET NUMBER: