


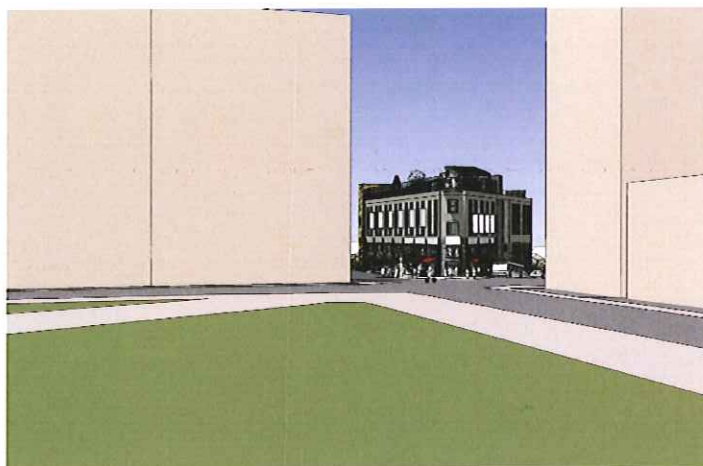


THE KUBALA WASHATKO ARCHITECTS, INC.


Plan Commission Submittal

September 17, 2008




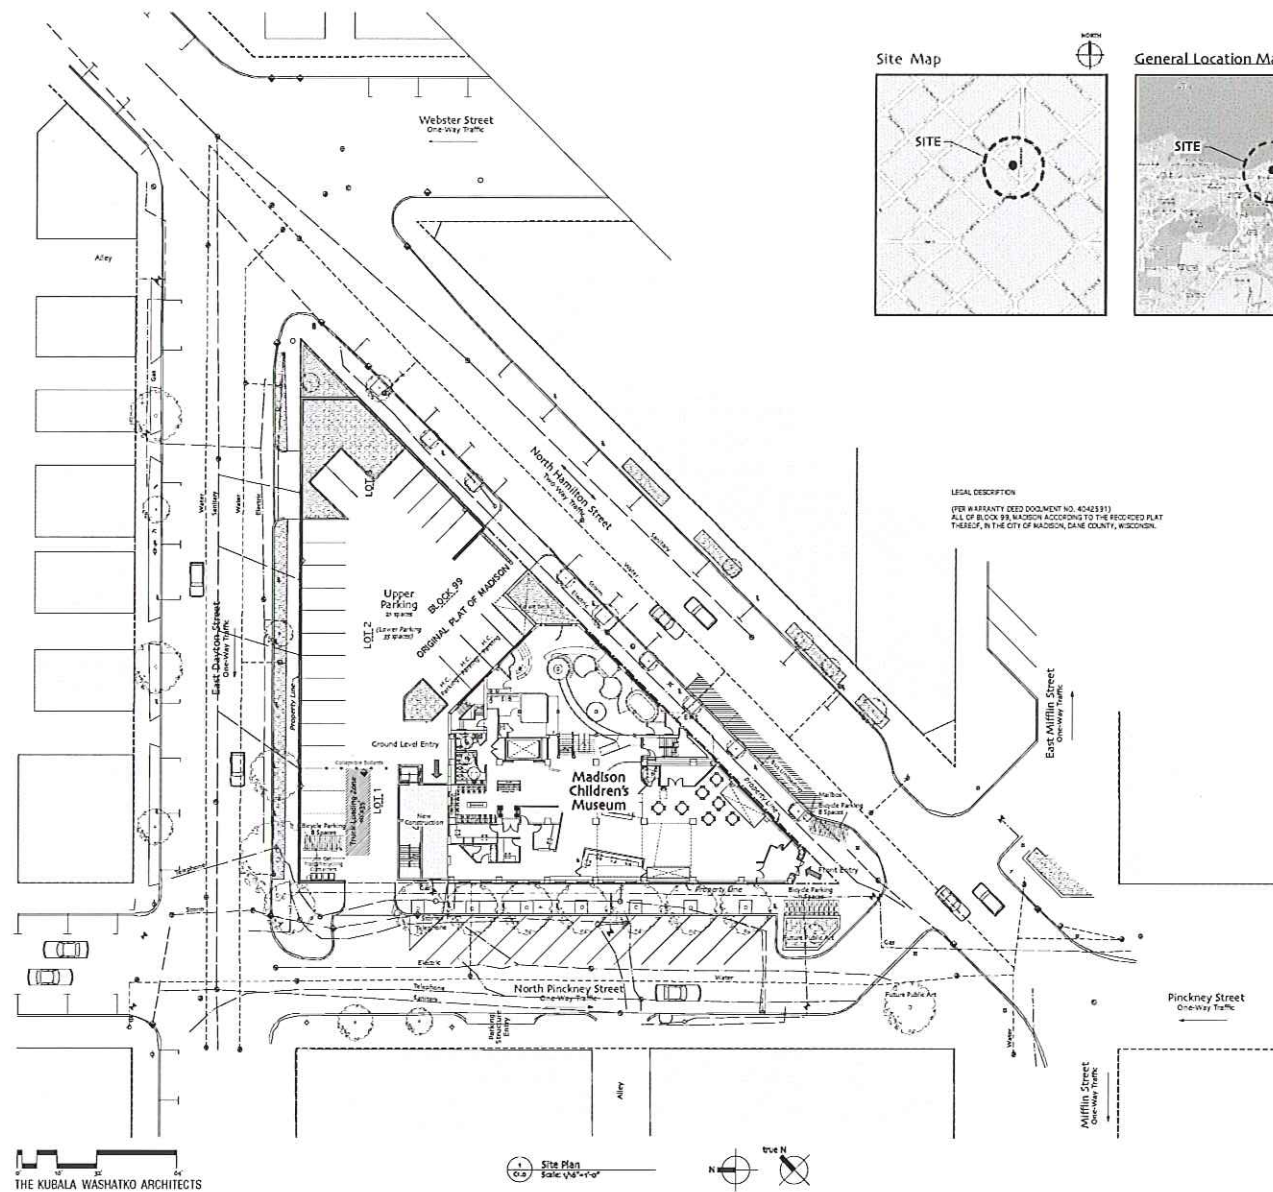

Site Map

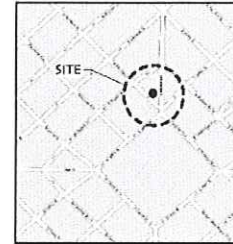

General Location Map

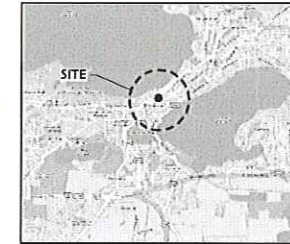

THE KUBALA WASIATKO ARCHITECTS INC.
4501 West 100th on Avenue
Cincinnati, OH 45241
Tel: 513/233-1100
Fax: 513/233-1104

Madison Children's Museum
100 N. Hamilton
Madison, WI 53713

Madison Children's Museum
100 North Hamilton
Madison, WI 53713

CONSTRUCTION MANAGER
J. H. Finkbeiner & Son, Inc.
201 E. Madison Street
Madison, WI 53701
Tel: 608/251-1000

CONSTRUCTION

LEGAL DESCRIPTION
(PER WARRANTY DEED DOCUMENT NO. 4042531)
ALL OF BLOCK 98, MADISON ACCORDING TO THE RECORDED PLAT
THEREOF, IN THE CITY OF MADISON, DANE COUNTY, WISCONSIN.



View From Capitol



Birdseye View Of Rooftop



Birdseye View Of Rooftop



The Kubala Washatko Architects
Cedarburg, Wisconsin


MADISON CHILDREN'S MUSEUM

Madison, Wisconsin

September 17, 2008



Birdseye View Of Roof

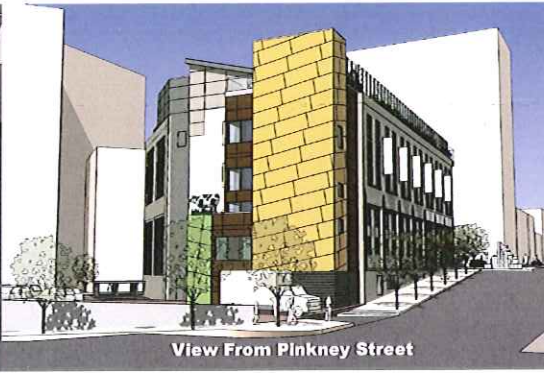

View From Pinkney Street



Entry from Parking Lot



North Elevation

The Kubala Washatko Architects
Cedarburg, Wisconsin

MADISON CHILDREN'S MUSEUM Madison, Wisconsin

September 17, 2008




The Kubala Washatko Architects
Cedarburg, Wisconsin


MADISON CHILDREN'S MUSEUM

Madison, Wisconsin

September 17, 2008

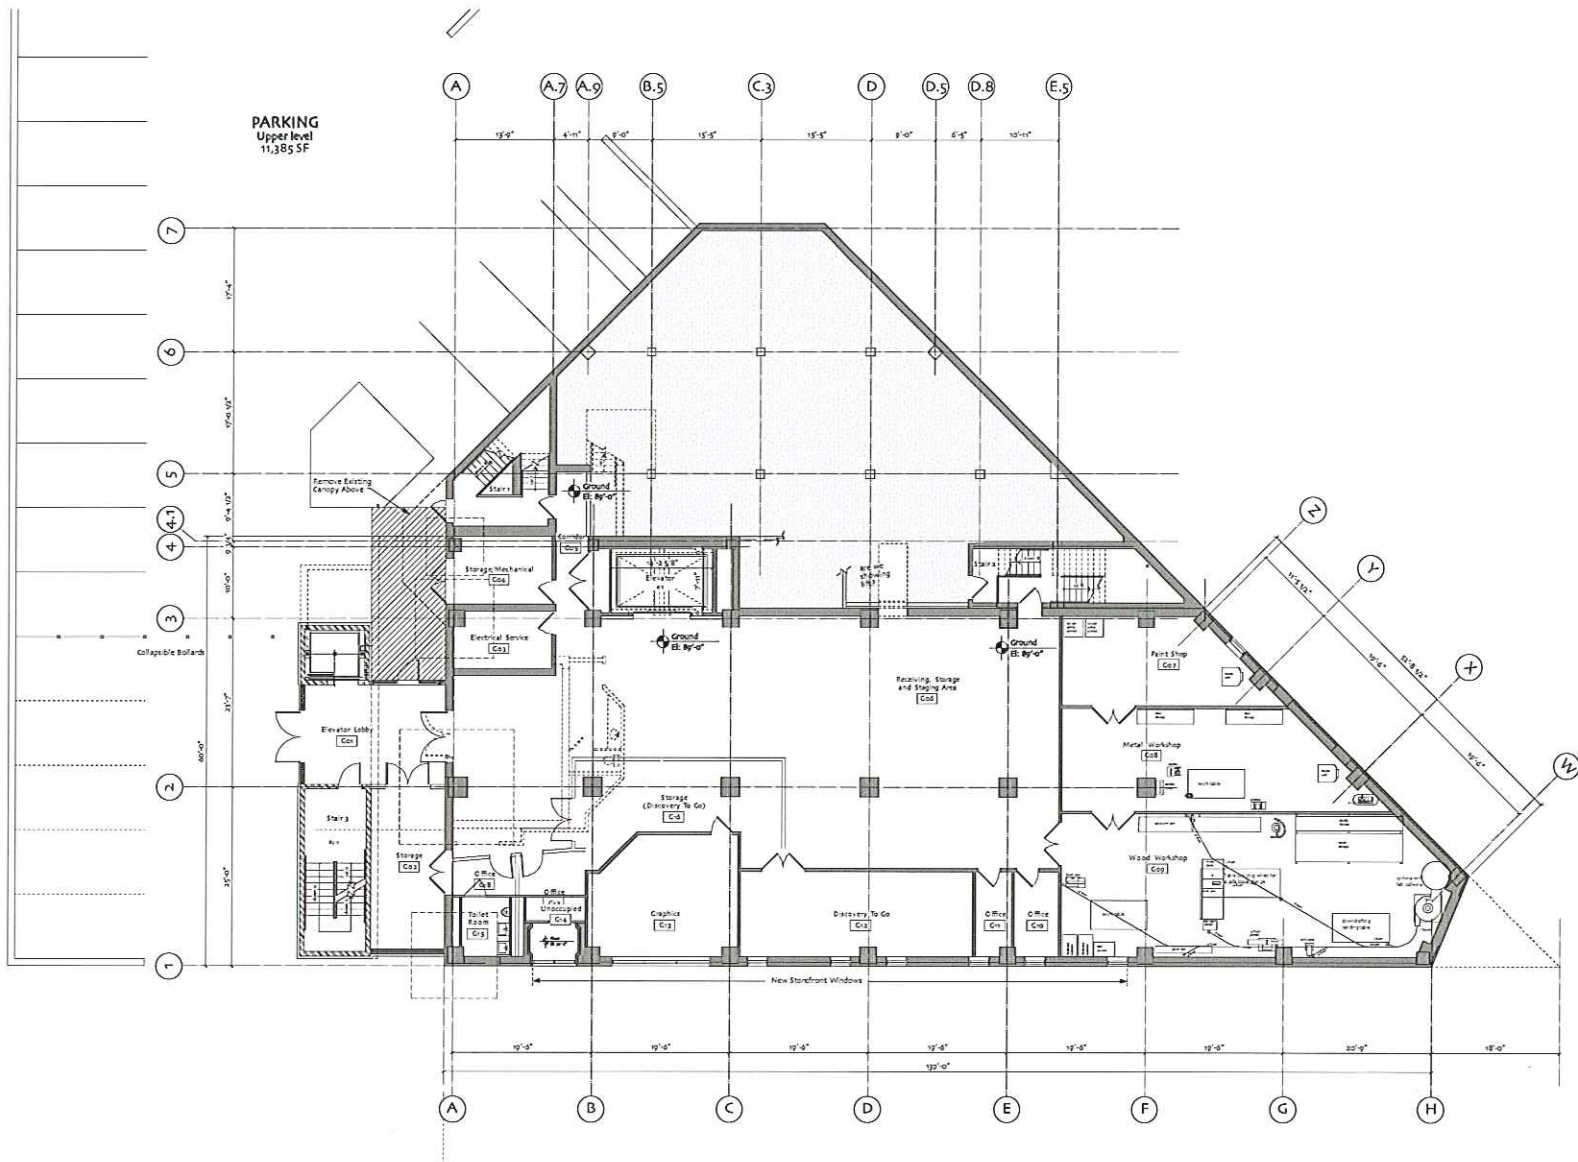

1
A1.G
Ground Floor Plan (el: 89'-0")
Scale: 1/16"=1'-0"

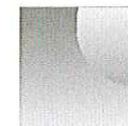

THE
KUBALA WASHATKO
ARCHITECTS
INC

West Harry Mequon Avenue
Oshkosh, WI 54901-2017
tel: 920.237.8030
fax: 920.237.2544

PROJECT

**Madison
Children's
Museum**

100 N. Hamilton
Madison, WI 53703

OWNER

**Madison Children's
Museum**

100 North Hamilton
Madison, WI 53703

CONSTRUCTION MANAGER

J. H. Findorff & Son, Inc.
201 E. Badger Street
Madison, WI 53703
Tel: 608.277.1111

CONSULTANT

REVISIONS

DATE
September 17, 2008

PROJECT NUMBER
162805


SHEET TITLE

Ground Floor Plan


SHEET NUMBER

A1.G

Copyright © 2008 The Kubala Washatko Architects, Inc.
All Rights Reserved

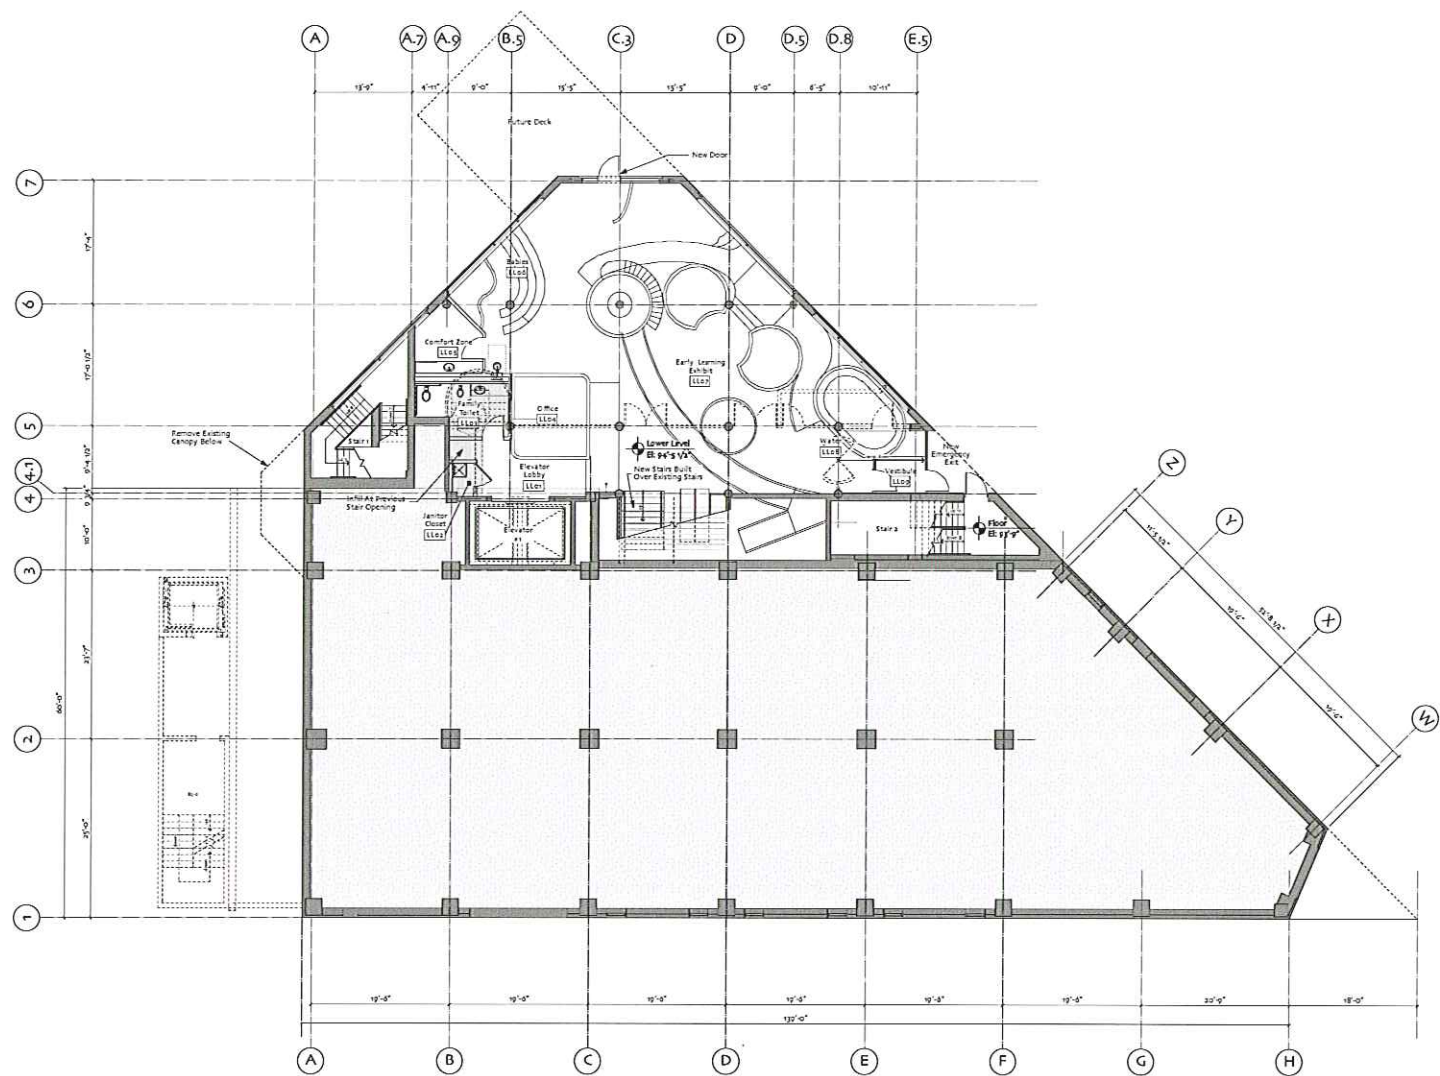

1 Lower Level Plan (el: 94'-5 1/2")
Scale: 1/16"=1'-0"

 

THE
KUBALA WASHATKO
ARCHITECTS
INC.

501 North Mequon Avenue
Cedarburg, WI 53002-2017
tel: 262.375.8039
fax: 262.375.8034

PROJECT

**Madison
Children's
Museum**

100 N. Hamilton
Madison, WI 53703

OWNER

**Madison Children's
Museum**

100 North Hamilton
Madison, WI 53703

CONSTRUCTION MANAGER

J. H. Findorff & Son, Inc.
300 S. Jackson Street
Madison, WI 53703
tel: 608.251.1000

CONSULTANTS

REVISIONS

DATE

September 17, 2008

PROJECT NUMBER

162805

SHEET TITLE

Lower Level Plan


SHEET NUMBER

A1.LL

Copyright © 2008, The Kubala Washatko Architects, Inc.
All Rights Reserved.



1 Floor 1 Plan (el: 99'-10")
 A1.1 Scale: 1/8"=1'-0"

 

THE
 KUBALA WASHATKO
 ARCHITECTS
 INC.

101 N. Hamilton Avenue
 Oshkosh, WI 54901-3017
 tel: 920.237.6000
 fax: 920.237.2354

PROJECT

**Madison
 Children's
 Museum**

100 N. Hamilton
 Madison, WI 53703

OWNER

Madison Children's
 Museum

100 North Hamilton
 Madison, WI 53703

CONSTRUCTION MANAGER

J. H. Findorff & Son, Inc.
 101 E. Main Street
 Madison, WI 53703
 Tel: 608.257.1121

CONSULTANT

REVISIONS

DATE

September 17, 2008

PROJECT NUMBER

162805


SHEET TITLE

Floor 1 Plan


SHEET NUMBER

A1.1

DESIGNED BY: J. H. Findorff & Son, Inc.
 DRAWN BY: J. H. Findorff & Son, Inc.
 CHECKED BY: J. H. Findorff & Son, Inc.
 ALL RIGHTS RESERVED

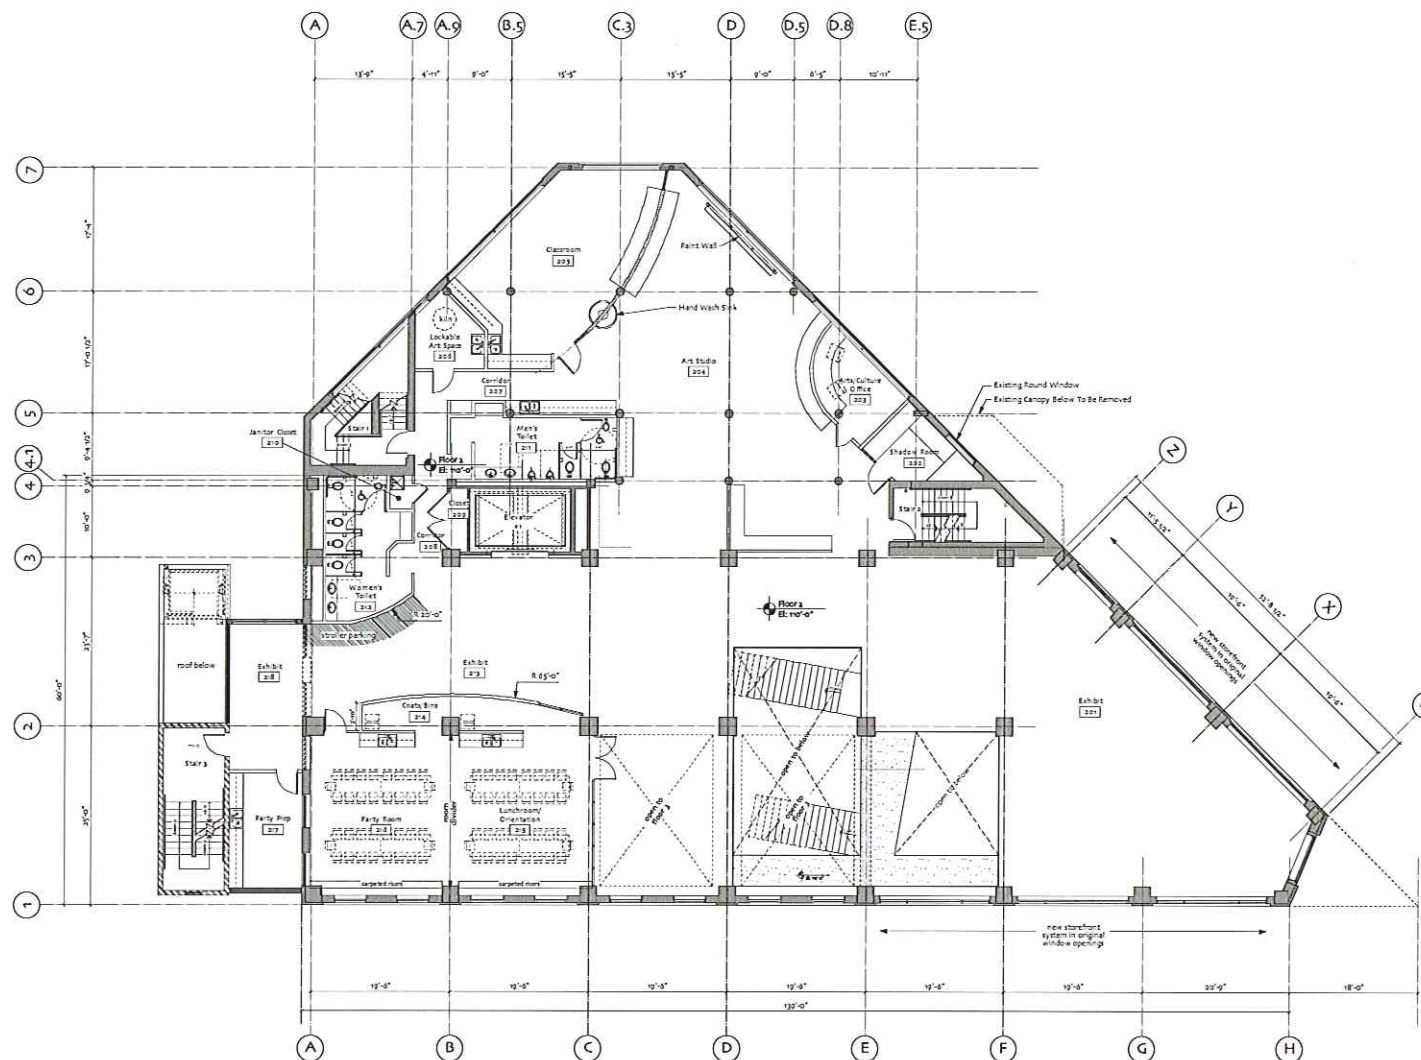

1 Floor 2 Plan (el:110'-0")
A1.1 Scale: 1/8"=1'-0"

 

MASTER PLAN



THE
KUBALA WASHATKO
ARCHITECTS
INC.

101 N. Henry Mequon Avenue
Cedarburg, WI 53007
tel. 414.371.8033
fax 414.371.2334

PROJECT

**Madison
Children's
Museum**

100 N. Hamilton
Madison, WI 53703

OWNER

**Madison Children's
Museum**

100 North Hamilton
Madison, WI 53703

CONSULTING ARCHITECT

J. H. Kinsch & Son, Inc.
201 S. Building Street
Madison, WI 53703
tel. 608.261.5123

CONSULTATION

REVISIONS

DATE

September 17, 2008

PROJECT NUMBER

162805



SHEET TITLE

Floor 2 Plan


SHEET NUMBER

A1.2

Copyright © 2008 The Kubala Washatko Architects, Inc.
All Rights Reserved.

 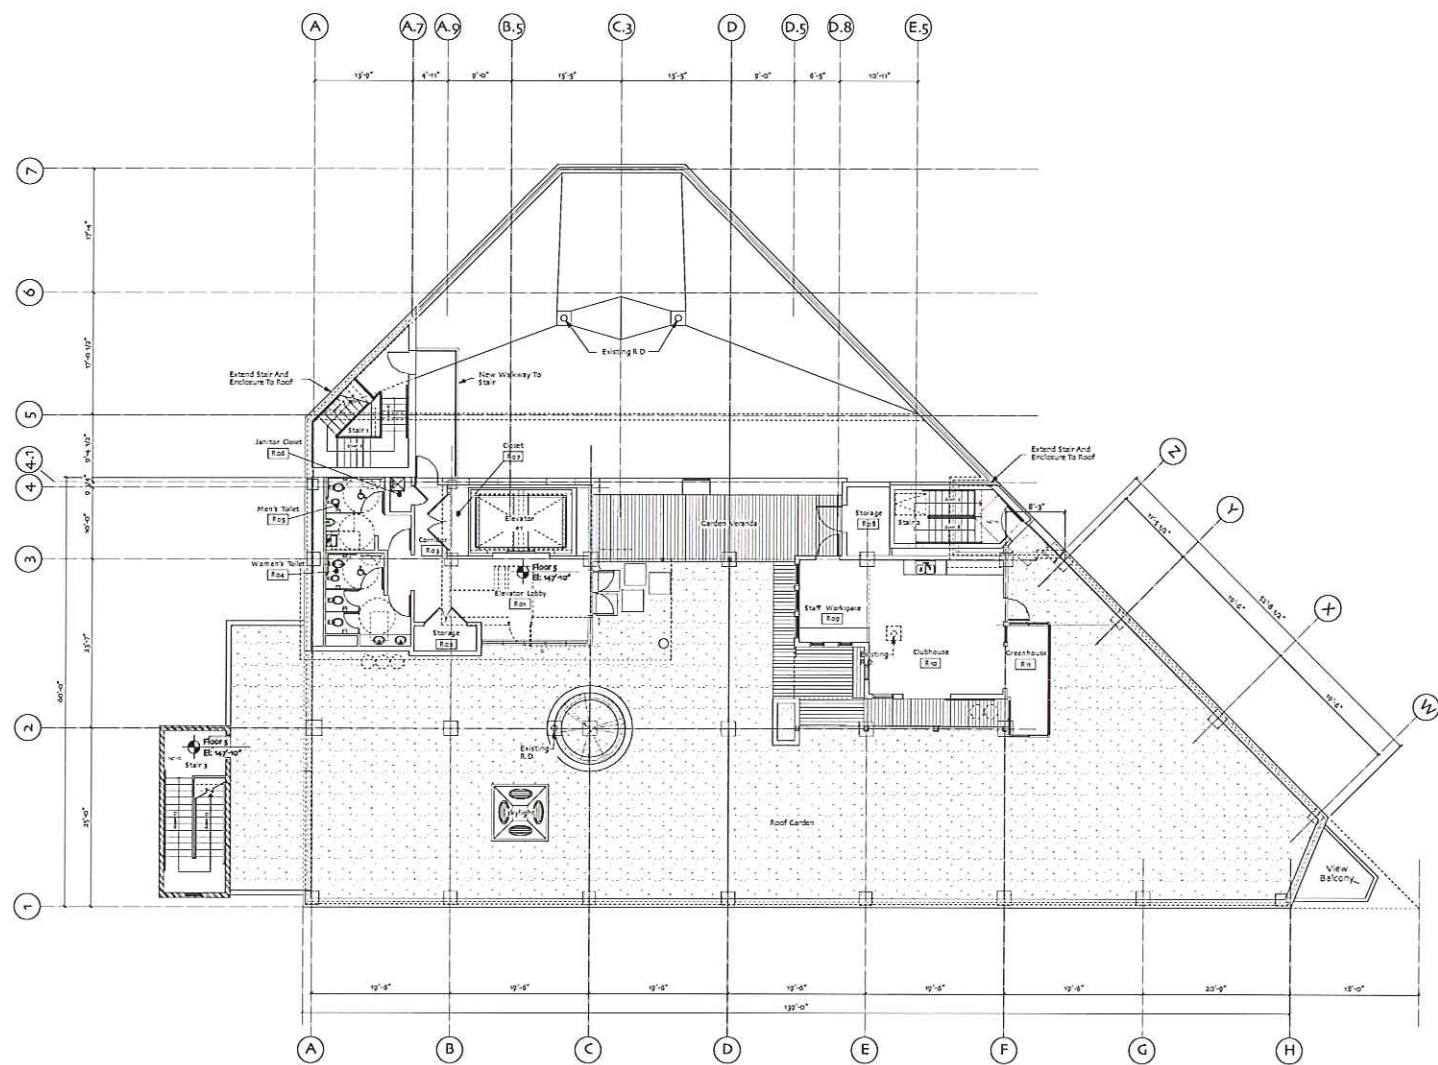

Roof Plan
Scale: 1/16" = 1'-0"

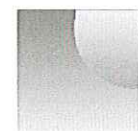

THE
KUBALA WASHATKO
ARCHITECTS
INC.

Wdr Hwy Mequon Avenue
Cedarburg, WI 53007
tel. 262.378.8038
fax 262.378.8334

PROJECT

**Madison
Children's
Museum**

100 N. Hamilton
Madison, WI 53703

OWNER

**Madison Children's
Museum**

100 North Hamilton
Madison, WI 53703

CONSTRUCTION MANAGER

J. H. Findorff & Son, Inc.
201 E. Industrial Drive
Madison, WI 53703
tel. 608.277.8000

CONSULTANTS

REVISIONS

DATE

September 17, 2008

PROJECT NUMBER

162805

SHEET TITLE

Roof Plan

SHEET NUMBER

A1.5

Copyright © 2008 by Kubala Washatko Architects, Inc.
All Rights Reserved.