


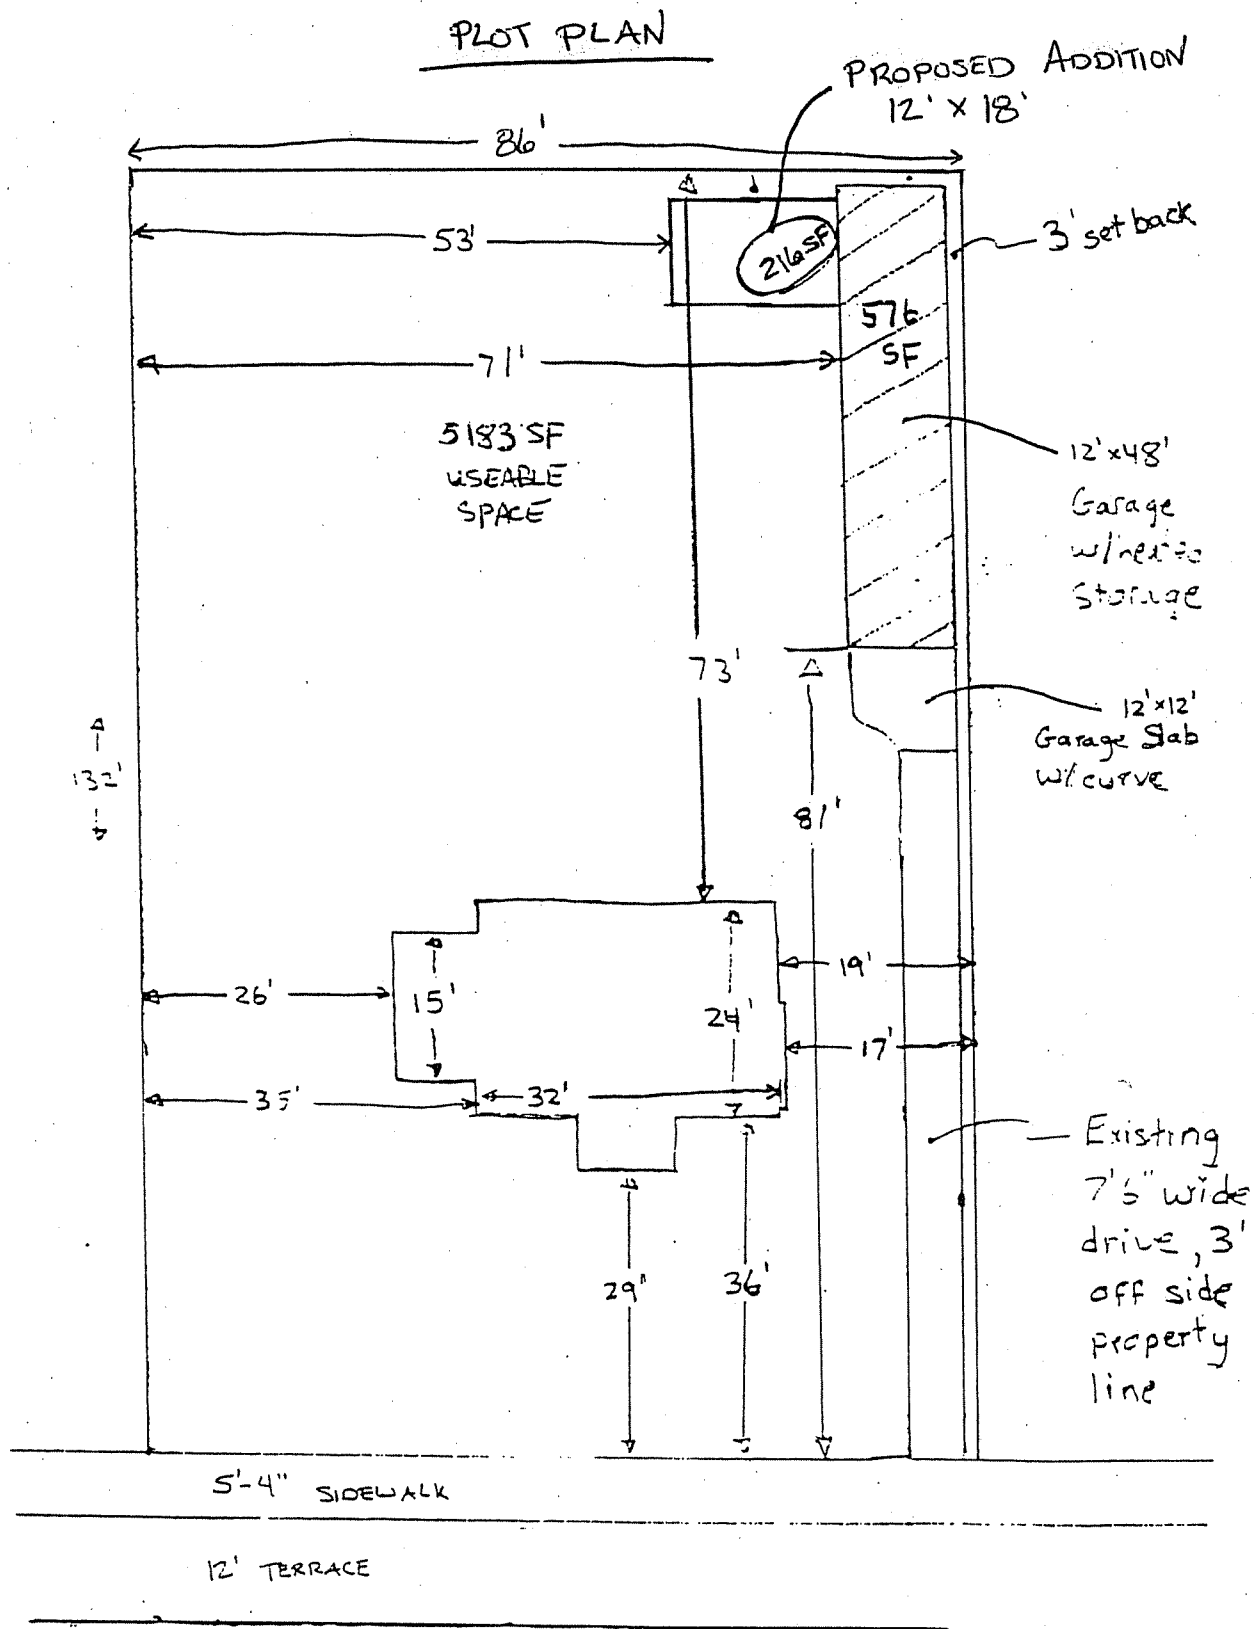


SCALE 1" = 20'
4.24.06


→ NORTH

WESTLAWN HEIGHTS BLOCK 41, SOUTH 85'
OF THE NORTH 485 OF LOT 27, ALL OF
LOT 9, NORTH 35' OF LOT 10

LAUDON RESIDENCE
110 VIRGINIA TERRACE
MADISON, WI 53705

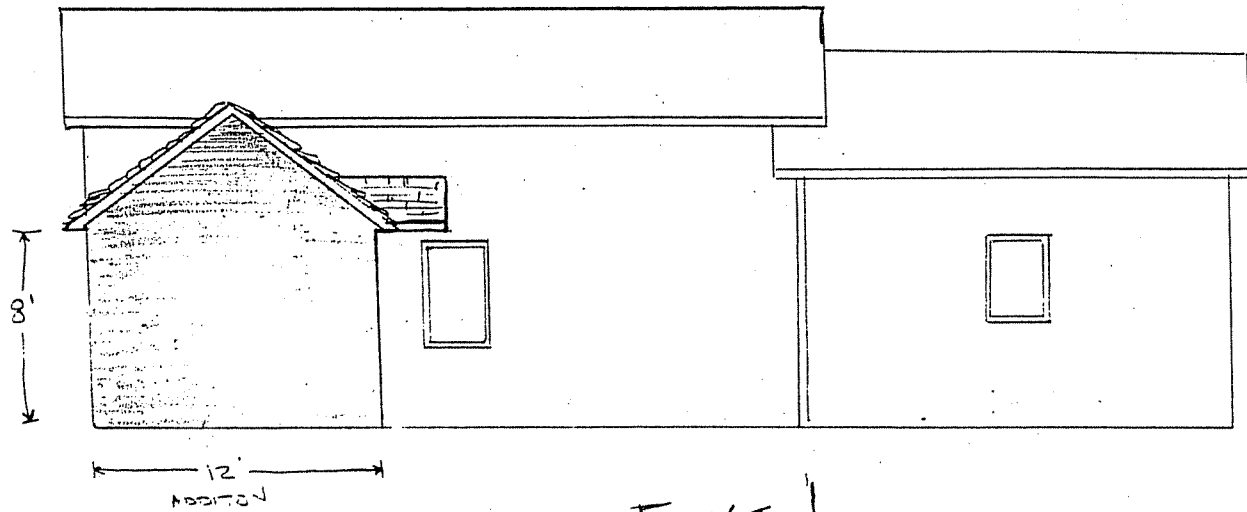


SOUTH ELEVATION

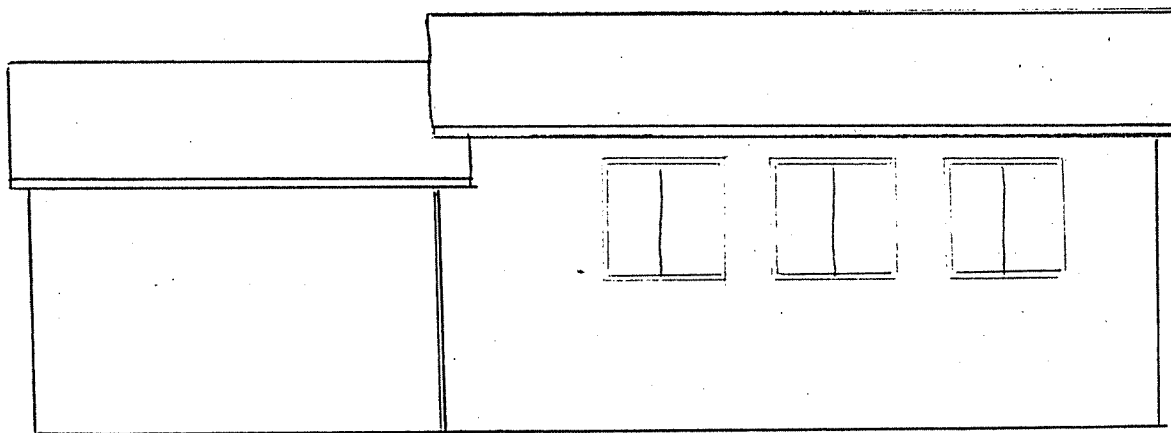


NORTH ELEVATION

LAUDON GARAGE ADDITION
 110 VIRGINIA TERRACE
 MADISON, WI 53705
 4.24.06

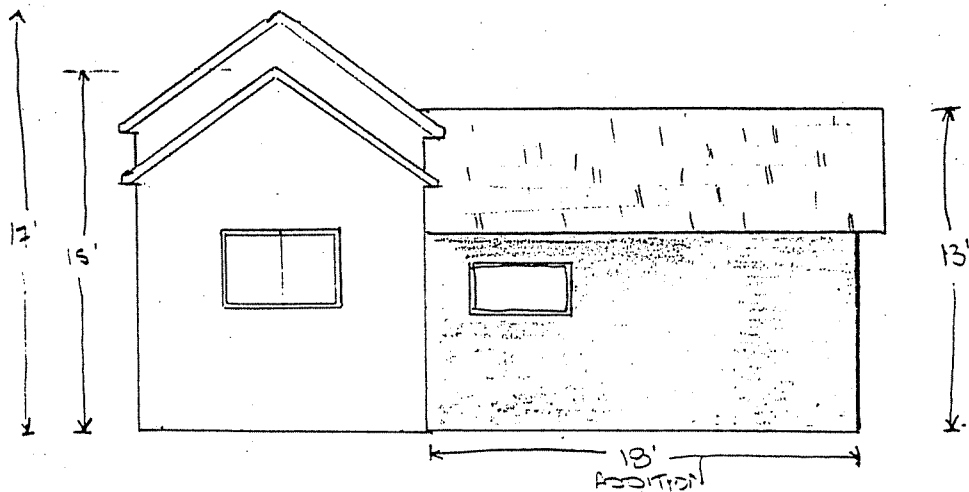

WEST ELEVATION

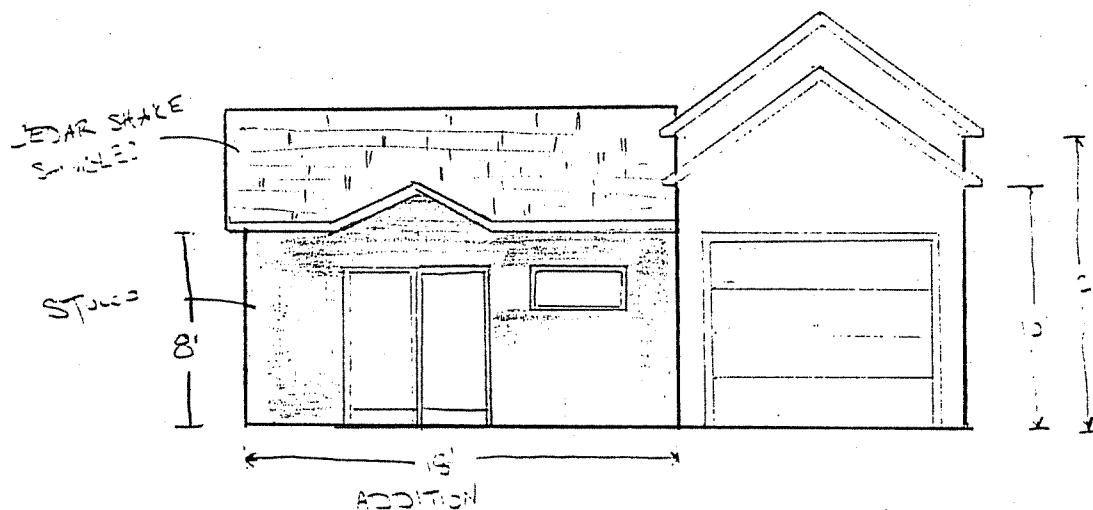


EAST ELEVATION

LAUDON GARAGE ADDITION
 110 VIRGINIA TERRACE
 MADISON, WI 53705
 4.24.06

SCALE 1/8" = 1'-0"

FRAMING PLAN


SCALE 1/8" = 1'0"

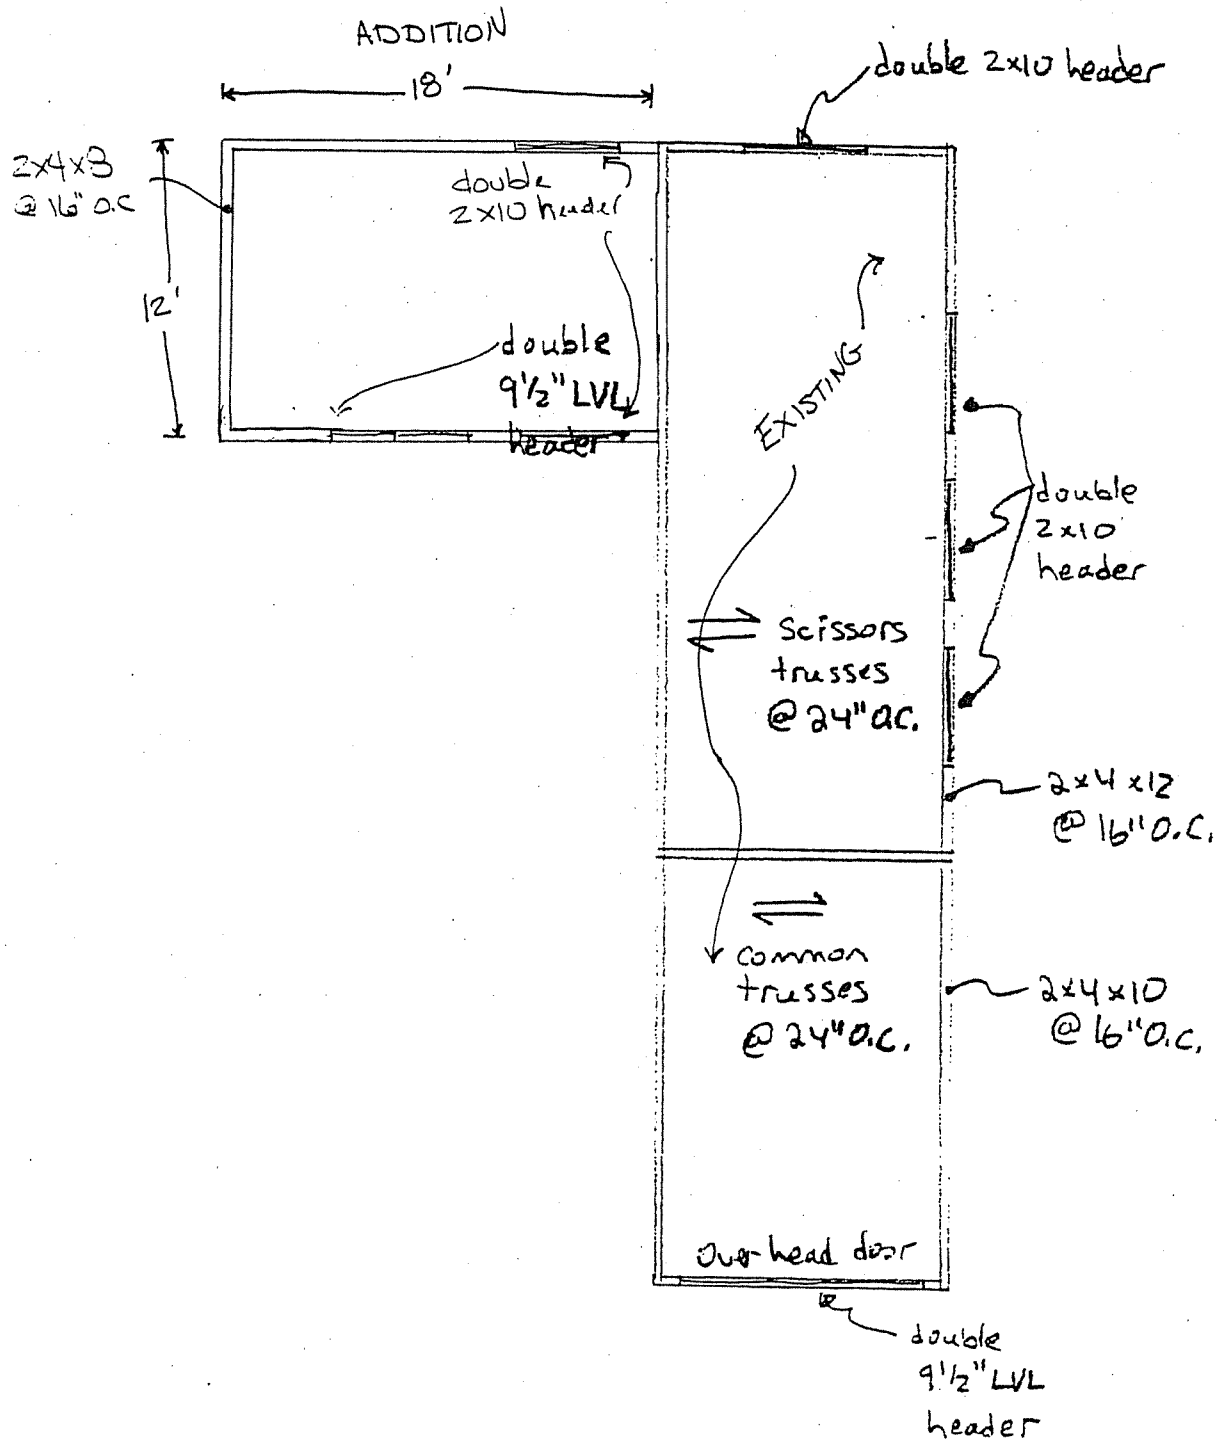


LANDON GARAGE ADDITION
110 VIRGINIA TERRACE
MADISON, WI 53705
4.24.06

Landon
4/24/06

FOUNDATION PLAN
SCALE 1/8" = 1'-0"

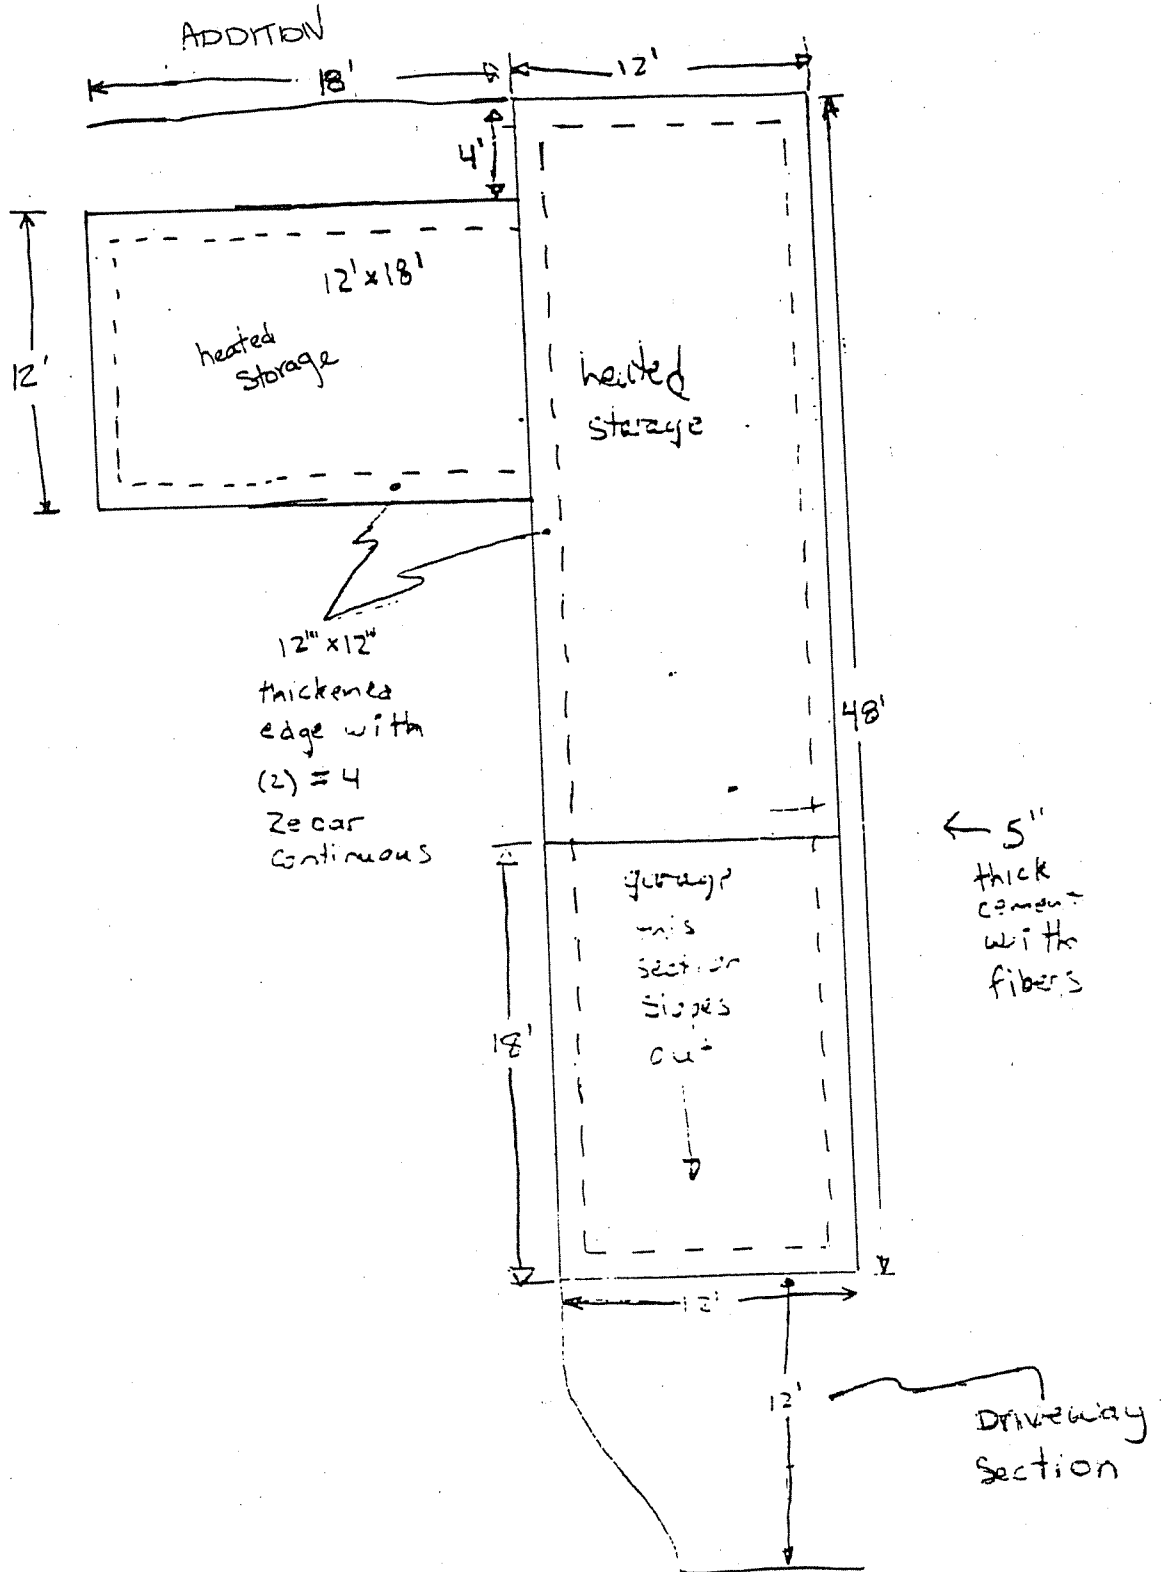

LAUDON GARAGE ADDITION
110 VIRGINIA TERRACE
MADISON, WI 53705
4.24.02

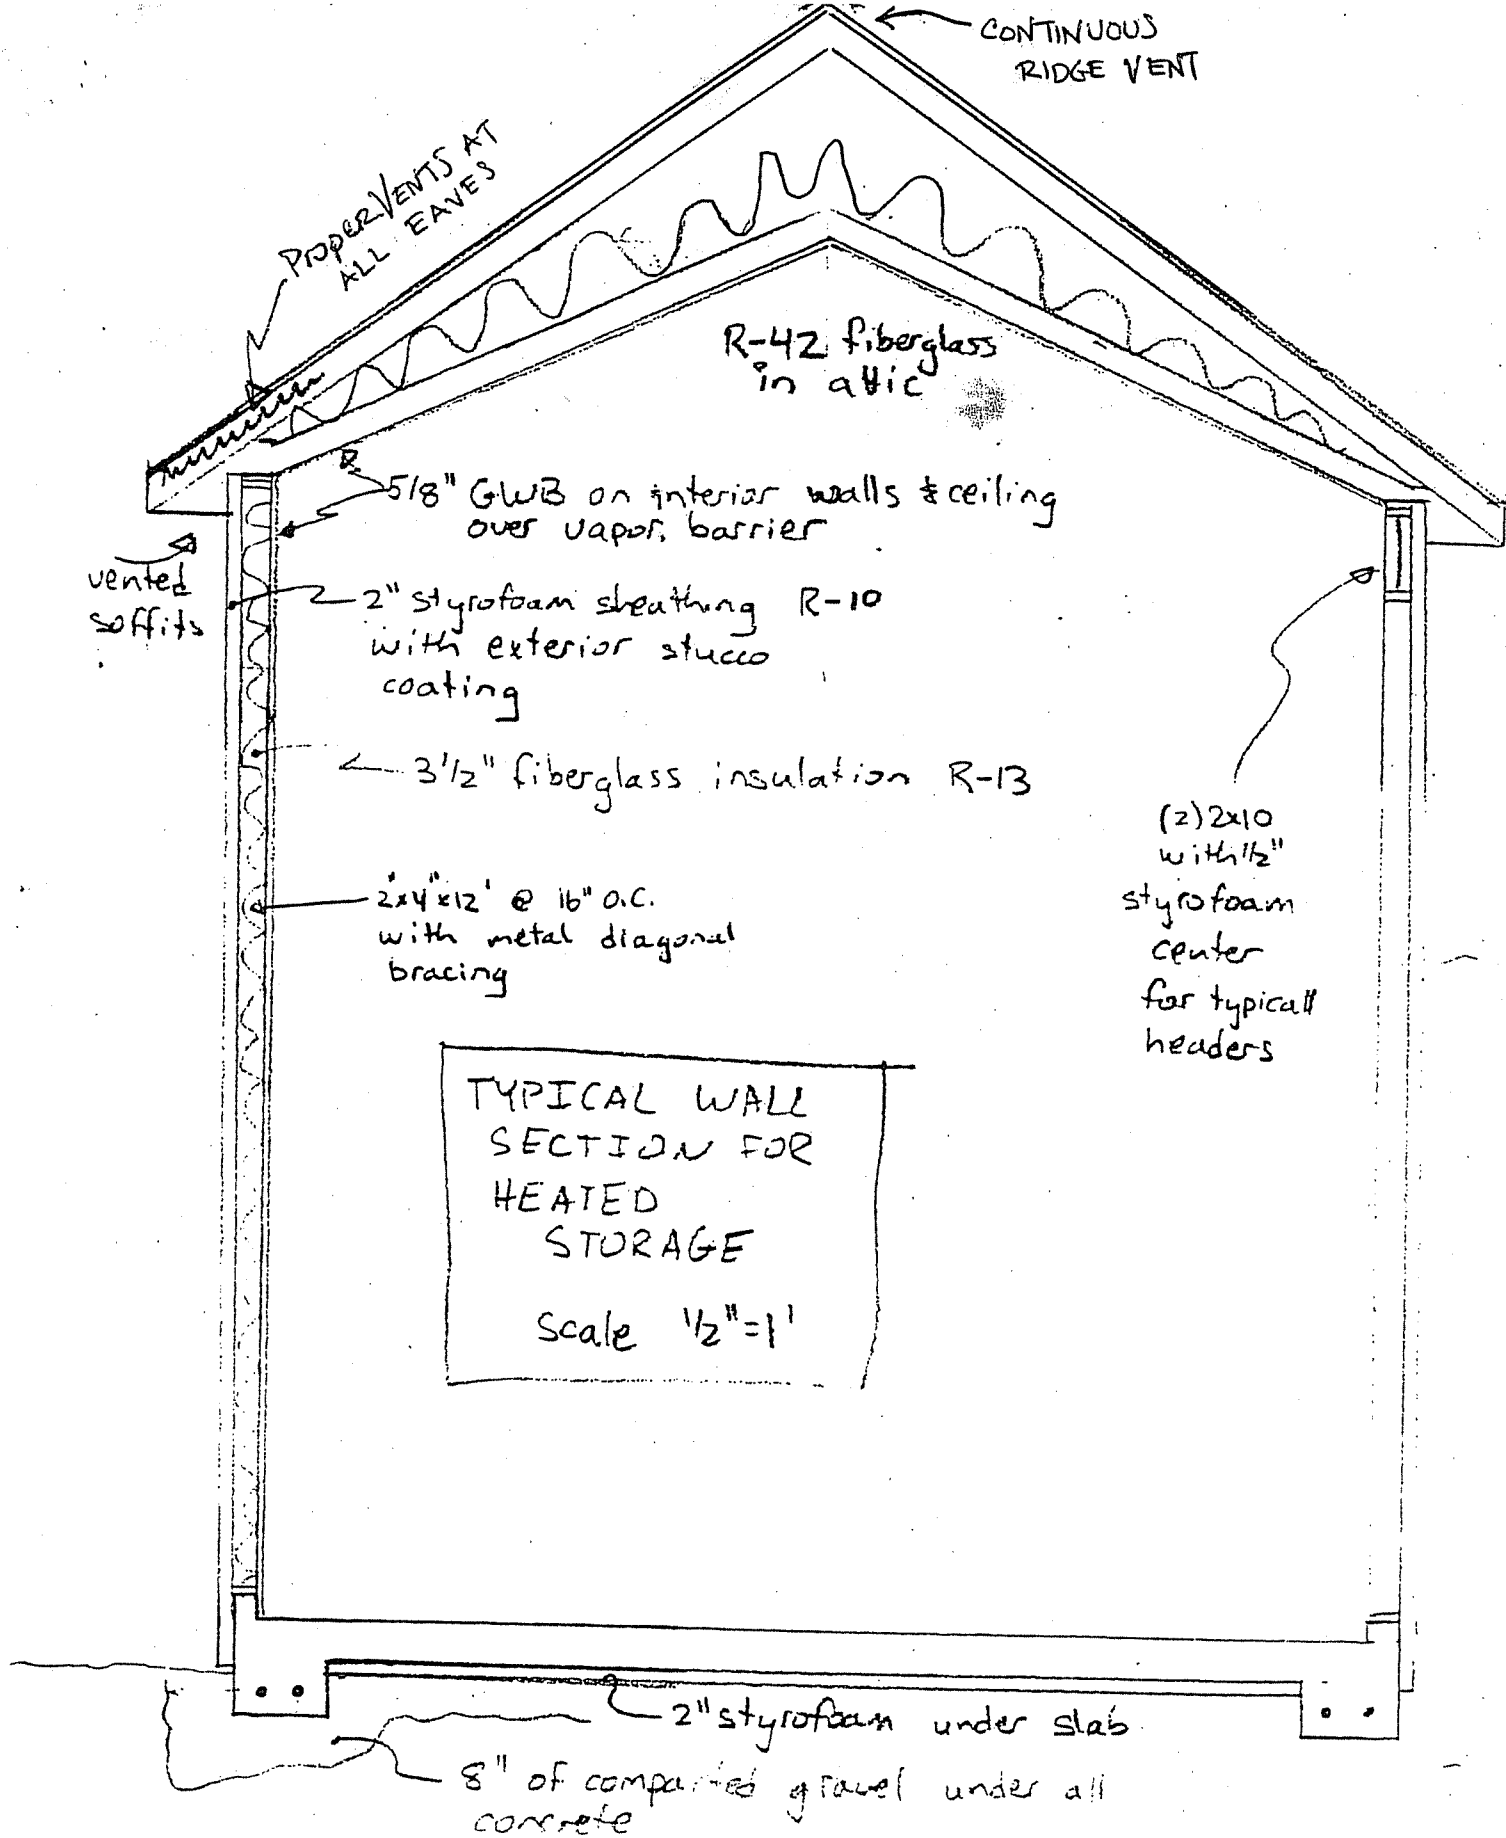

LAUDON GARAGE ADDITION

4.24.06