



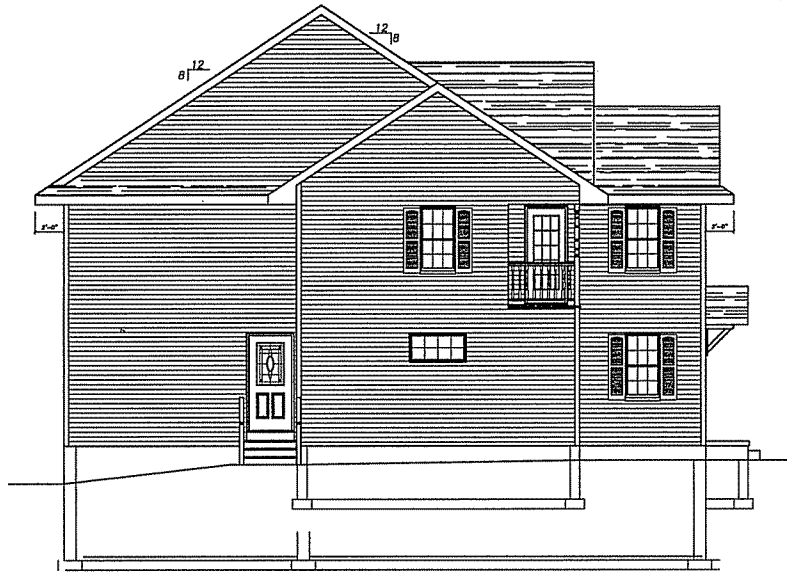

LEFT ELEVATION
1/4"=1'-0"



FRONT ELEVATION
1/4"=1'-0"

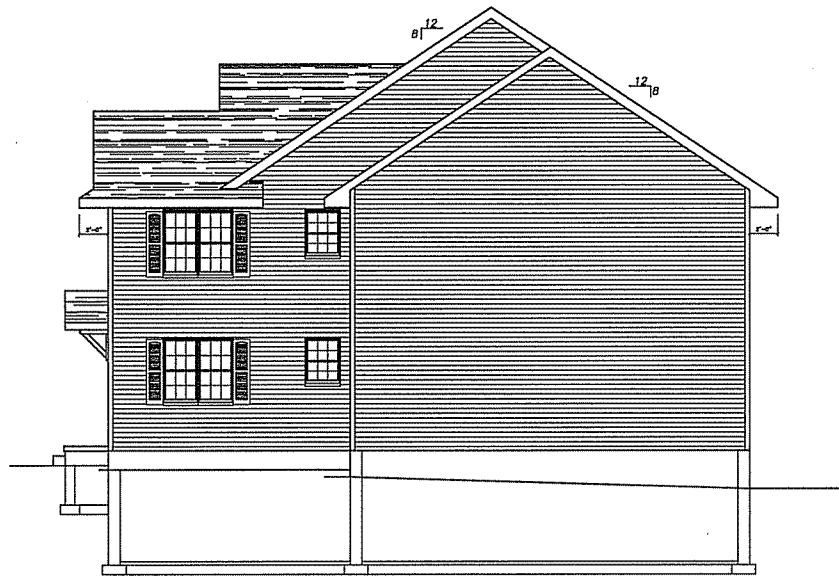


RIGHT ELEVATION
1/4"=1'-0"




REAR ELEVATION
1/4"=1'-0"

DCH Design Studio is a drafting and design service only. All structural components are shown for general purposes only and may require the analysis of a structural engineer. All site conditions, grades, and foundation drops to be determined by others.


	DESIGN STUDIO	JOB NAME: PRATT DUPLEX LOCATION: 1110 EAST GORHAM MADISON, WI	DRAWN BY: DCH	SHEET 2
			SCALE: 1/4"=1'-0"	OF 4

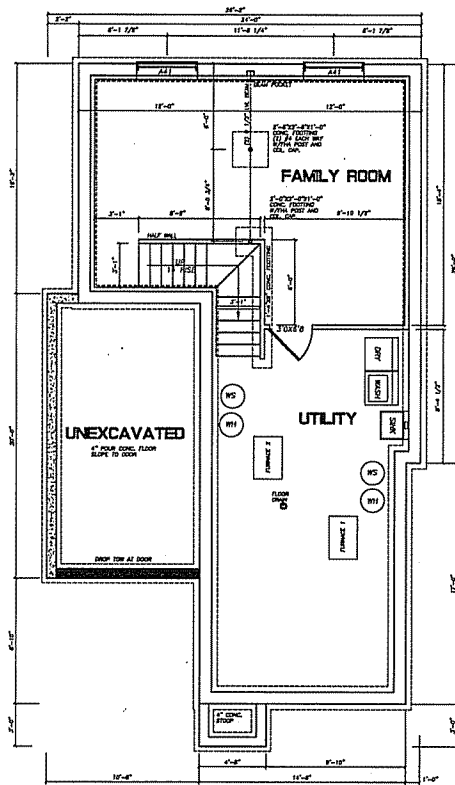

FOUNDATION PLAN
1/4"=1'-0"

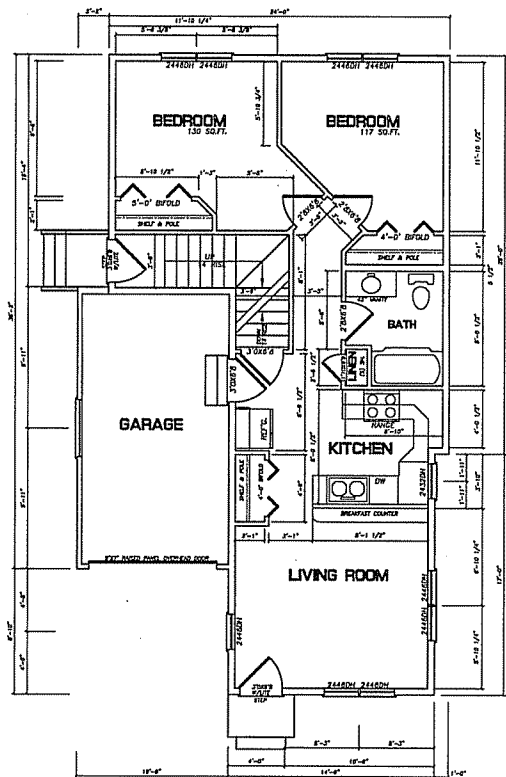


FIRST FLOOR PLAN
1/4"=1'-0"

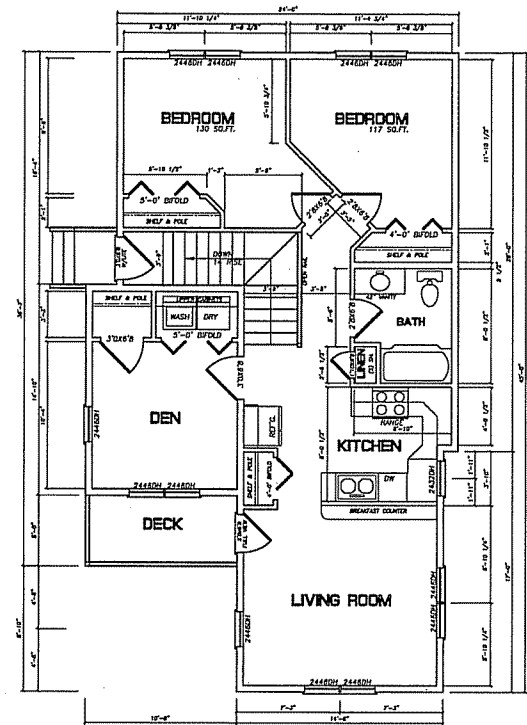


SECOND FLOOR PLAN
1/4"=1'-0"

DCH Design Studio is a drafting and design service only. All structural components are shown for general purposes only and may require the analysis of a structural engineer. All site conditions, grades, and foundation drops to be determined by others.


	DESIGN STUDIO	JOB NAME: PRATT DUPLEX LOCATION: 1110 EAST GORHAM MADISON, WI	DATE: 8-29-07	SHEET
				3 OF 4

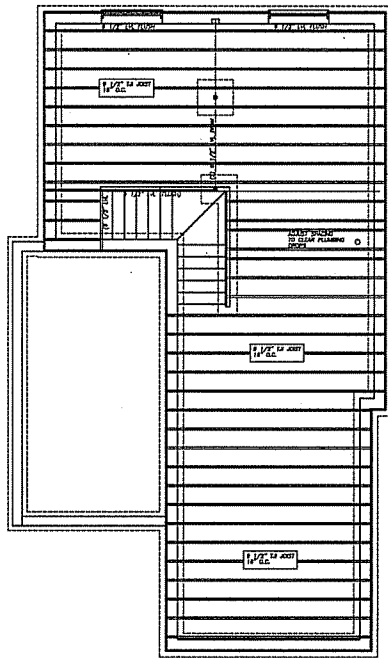

FIRST FLOOR FRAMING PLAN
1/4"=1'-0"

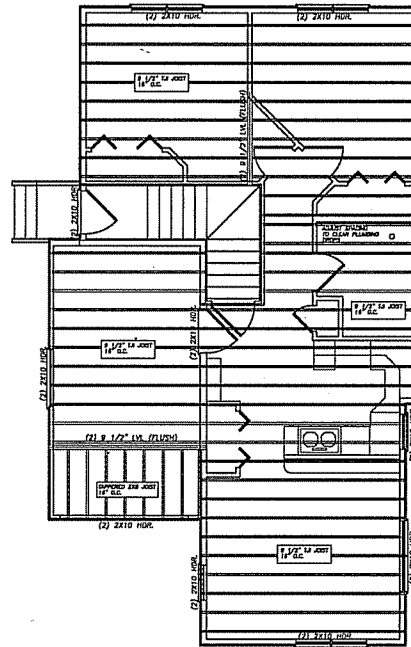

SECOND FLOOR FRAMING PLAN
1/4"=1'-0"

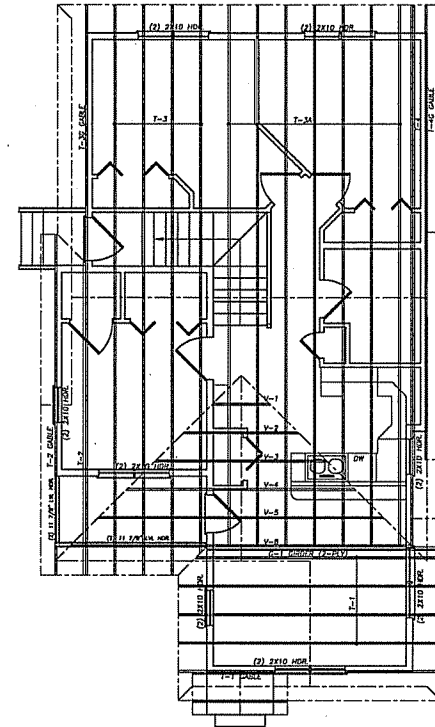

ROOF FRAMING PLAN
1/4"=1'-0"

DCH Design Studio is a drafting and design service only. All structural components are shown for general purposes only and may require the analysis of a structural engineer. All site conditions, grades, and foundation drops to be determined by others.

	DESIGN STUDIO	JOB NAME: PRATT DUPLEX LOCATION: 1110 EAST CORHAM MADISON, WI	DRAWN BY: DCH SCALE: 1/4"=1'-0" DATE: 8-29-07	SHEET 4
				OF 4

