

com

**midlough**

State of Wisconsin  
Department of Administration  
Division of State Facilities


Project Location:  
MADISON, WI.

| No. | Date     | By | Description |
|-----|----------|----|-------------|
| 1   | 12-04-00 | MC | FOR REVIEW  |
| 2   | 01-10-10 | MC | FOR REVIEW  |
| 3   | 03-10-10 | MC | GOP SUBMITT |

|               |                                                                                       |
|---------------|---------------------------------------------------------------------------------------|
| Graphic Scale |  |
| DSF Number    | 09A2L                                                                                 |
| Sal Type      | PR                                                                                    |
| Date Issued   | 03-10-10                                                                              |
| Sheet Number  | C-001                                                                                 |





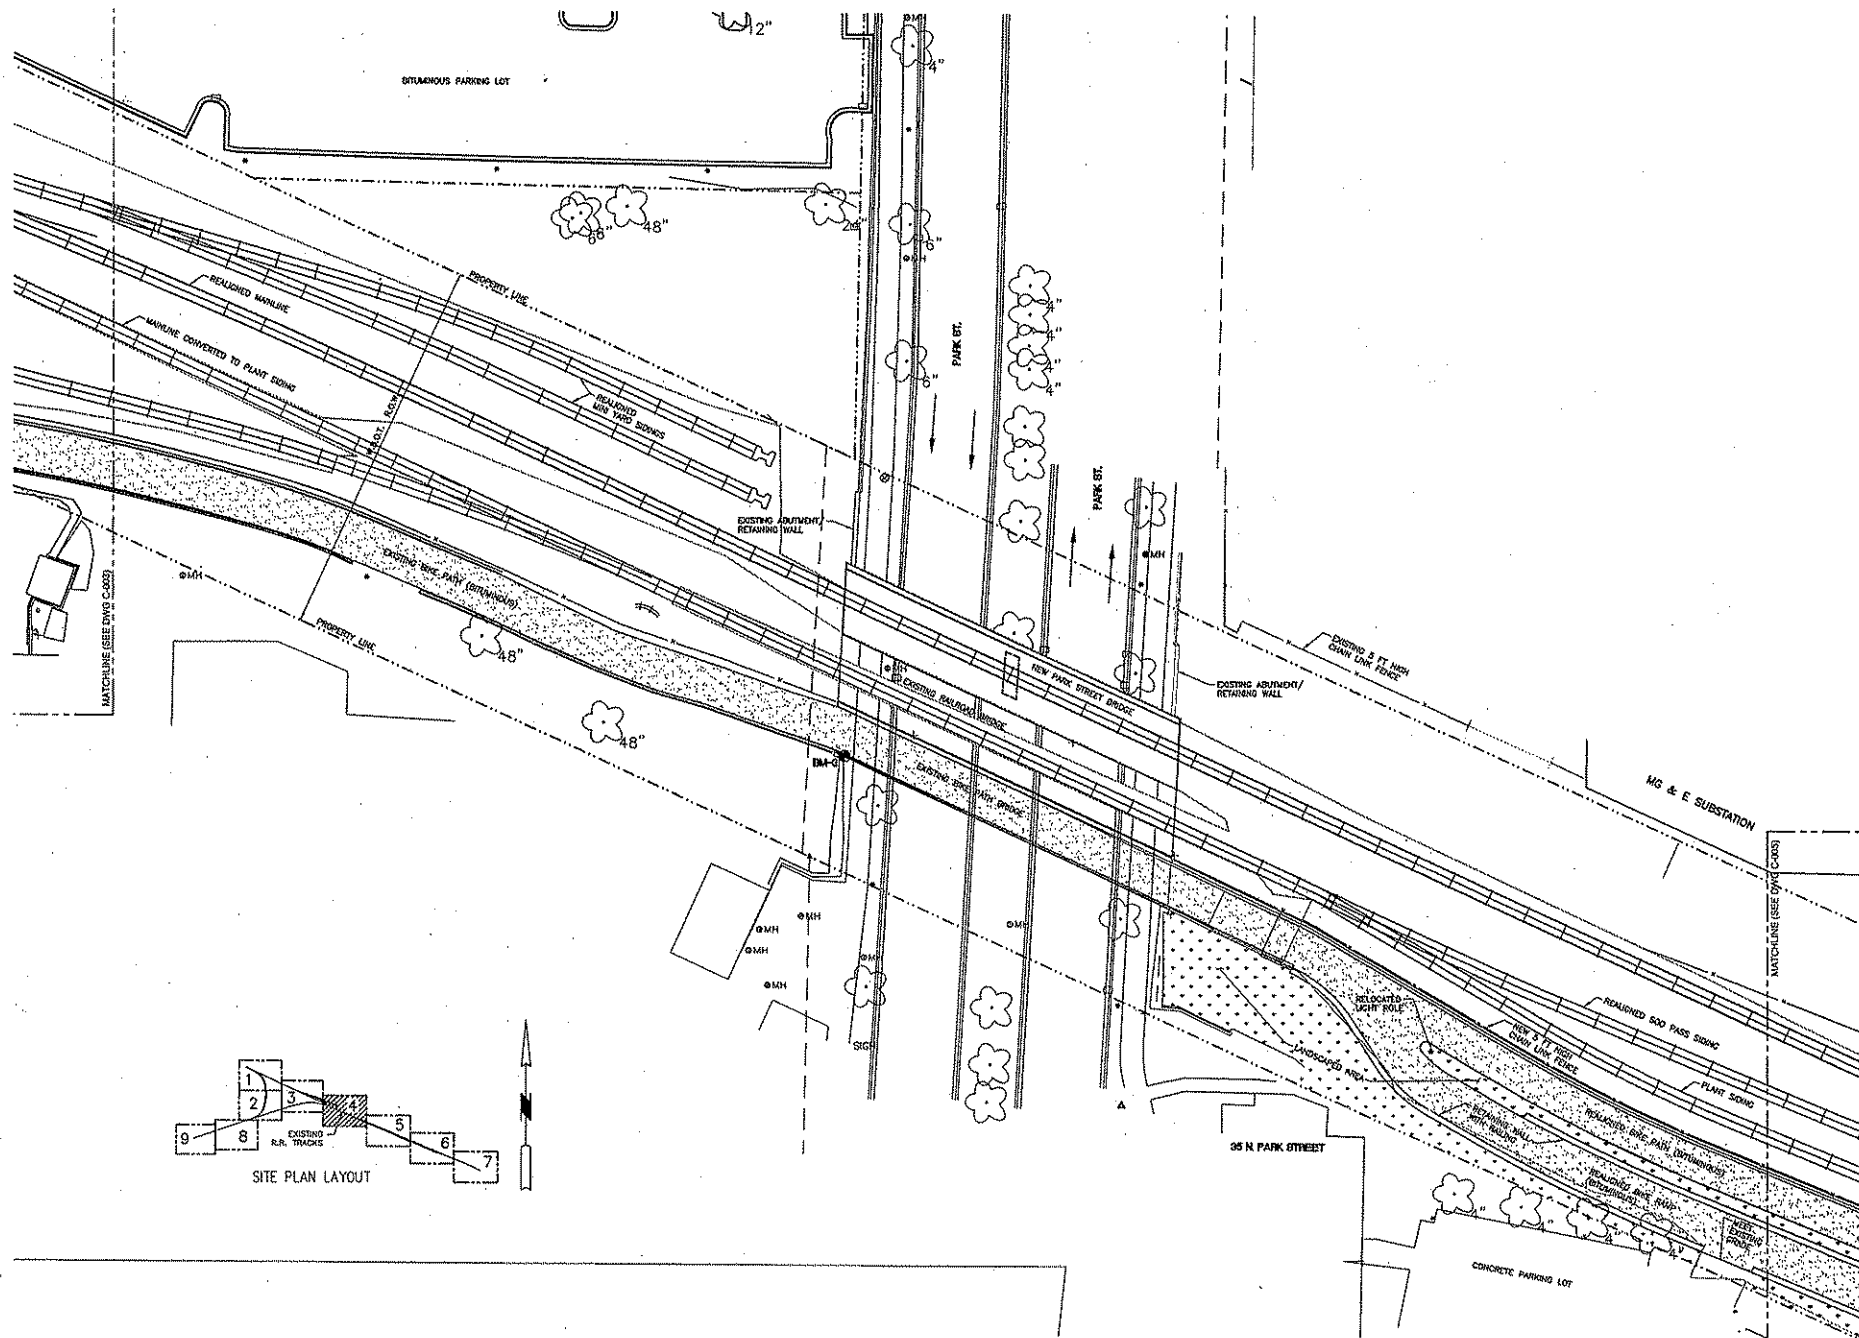

**PEC**  
POWER ENGINEERS  
COLLABORATIVE LLC  
150 South State Road  
Suite 110  
Brookfield, Wisconsin 53005  
www.pec-engineers.com

**PÖYRY**  
midclough  
Potter Lawson

State of Wisconsin  
Department of Administration  
Division of State Facilities

University of Wisconsin, Madison

---

Project Name: **CHARTER STREET REBUILD**

Project Location: **MADISON, WI**

Sheet Title: **COP SITE PLAN**

Revision:

| No. | Date     | By | Description   |
|-----|----------|----|---------------|
| 1   | 03-10-10 | MS | COP SUBMITTAL |

---

Graphic Scale


DSF Number: **09A2L**

Set Type: **PR**

Date Issued: **03-10-10**

Sheet Number: **C-004**

Scale: 1" = 40'

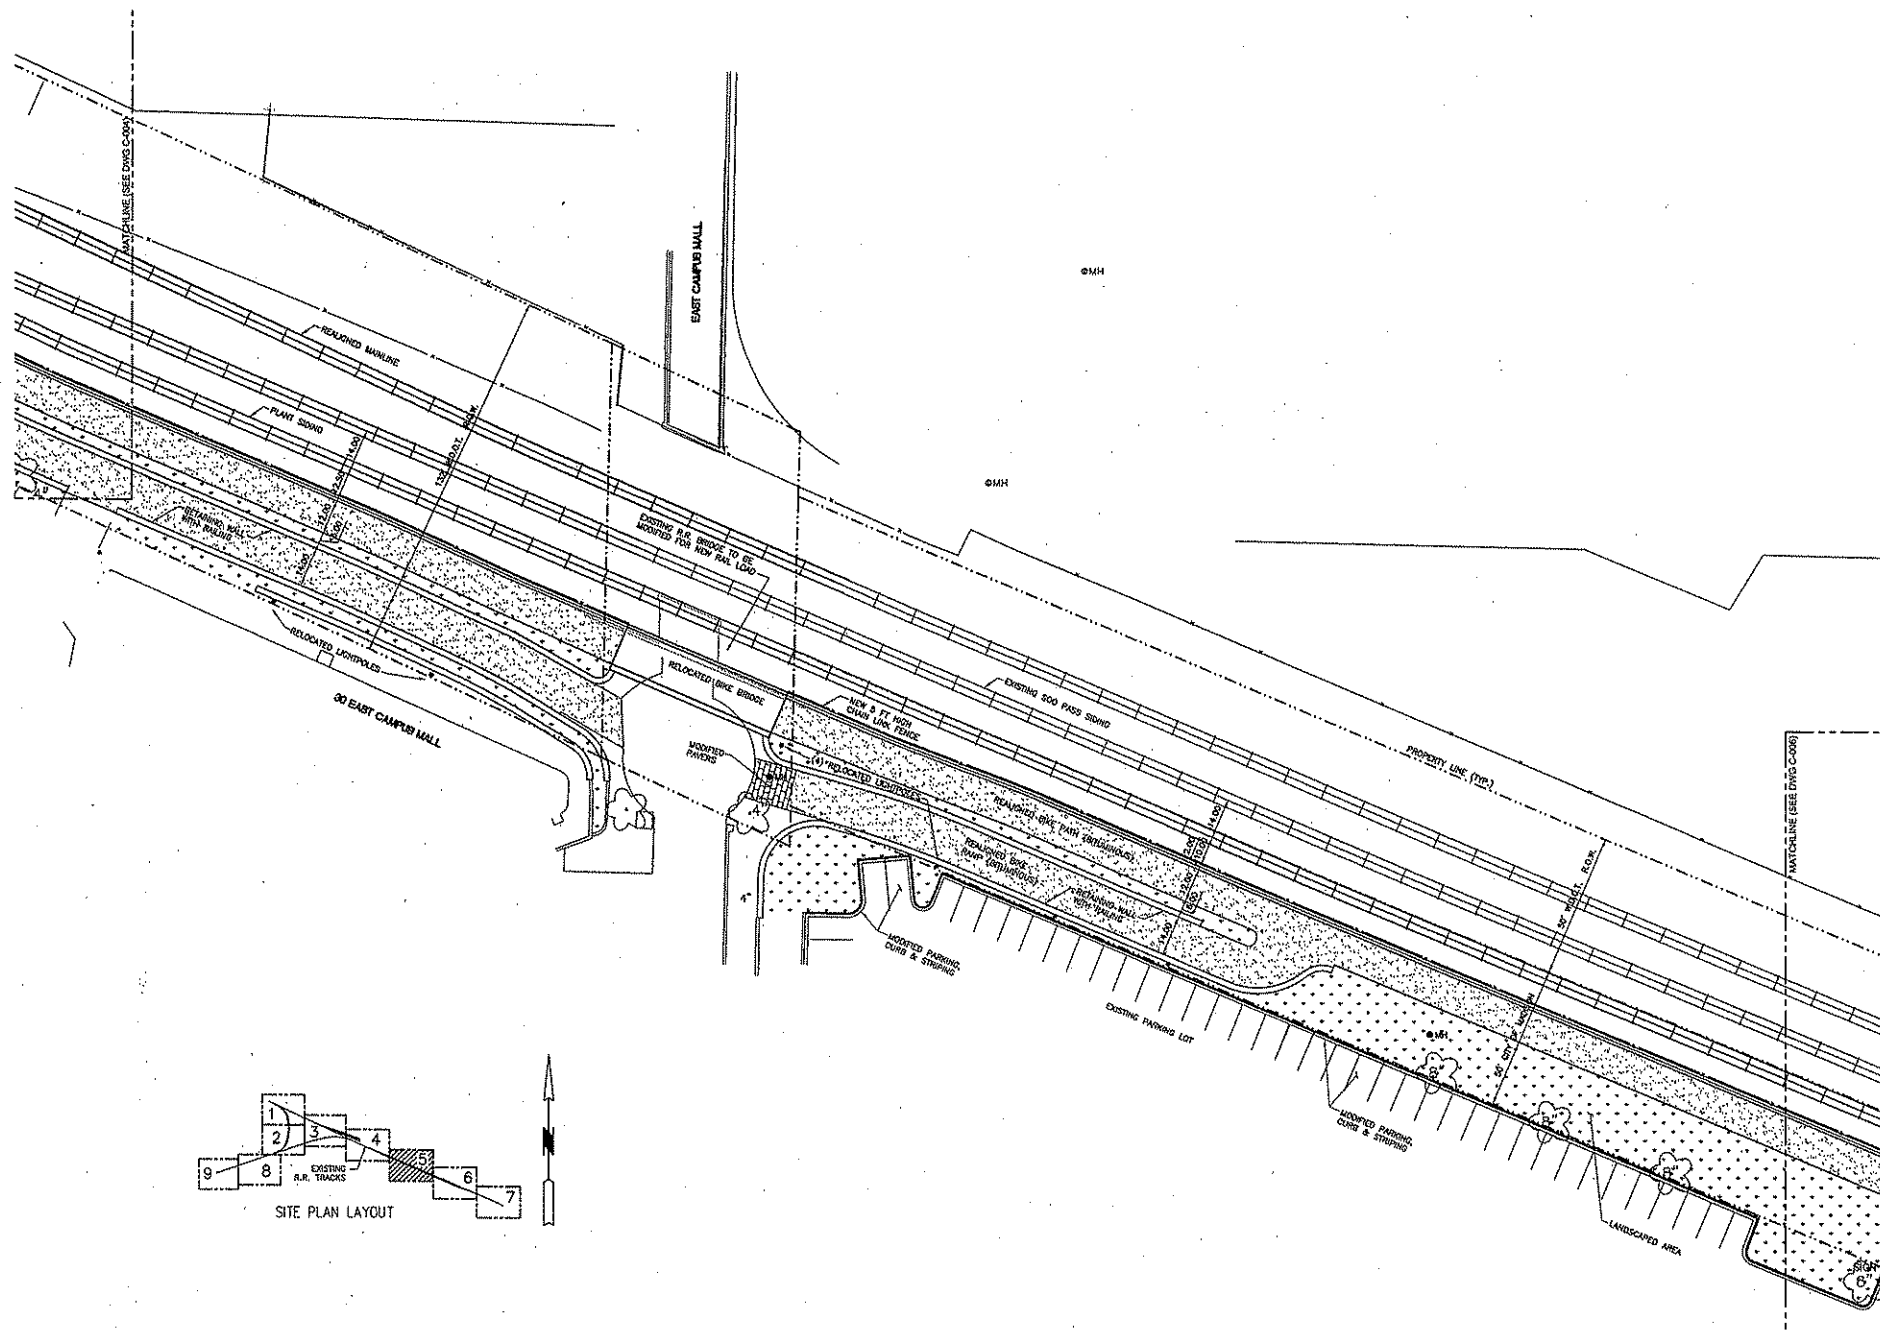

**PEC**

POWER ENGINEERS  
COLLABORATIVE LLC  
1780 Valley Street, Suite 110  
Brookfield, Wisconsin 53005  
www.peccollc.com

**PÖYRY**

**middough**

**Potter Lawson**

State of Wisconsin  
Department of Administration  
Division of State Facilities



Agency / Institution:  
UNIVERSITY OF WISCONSIN, MADISON

**CHARTER STREET REBUILD**



Project Location:  
**MADISON, WI.**

Sheet Title:  
CDP SITE PLAN

| Revisions: | By: | Date:    | Description:  |
|------------|-----|----------|---------------|
| 1          | AW  | 03-10-10 | CDP SUBMITTAL |

|                |          |
|----------------|----------|
| Graphic Scale: | 0 10 20  |
| DSP Number:    | 08A2L    |
| Set Type:      | PR       |
| Date Issued:   | 03-10-10 |
| Sheet Number:  | C-005    |

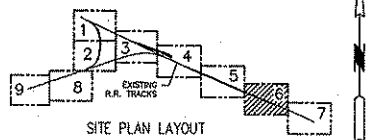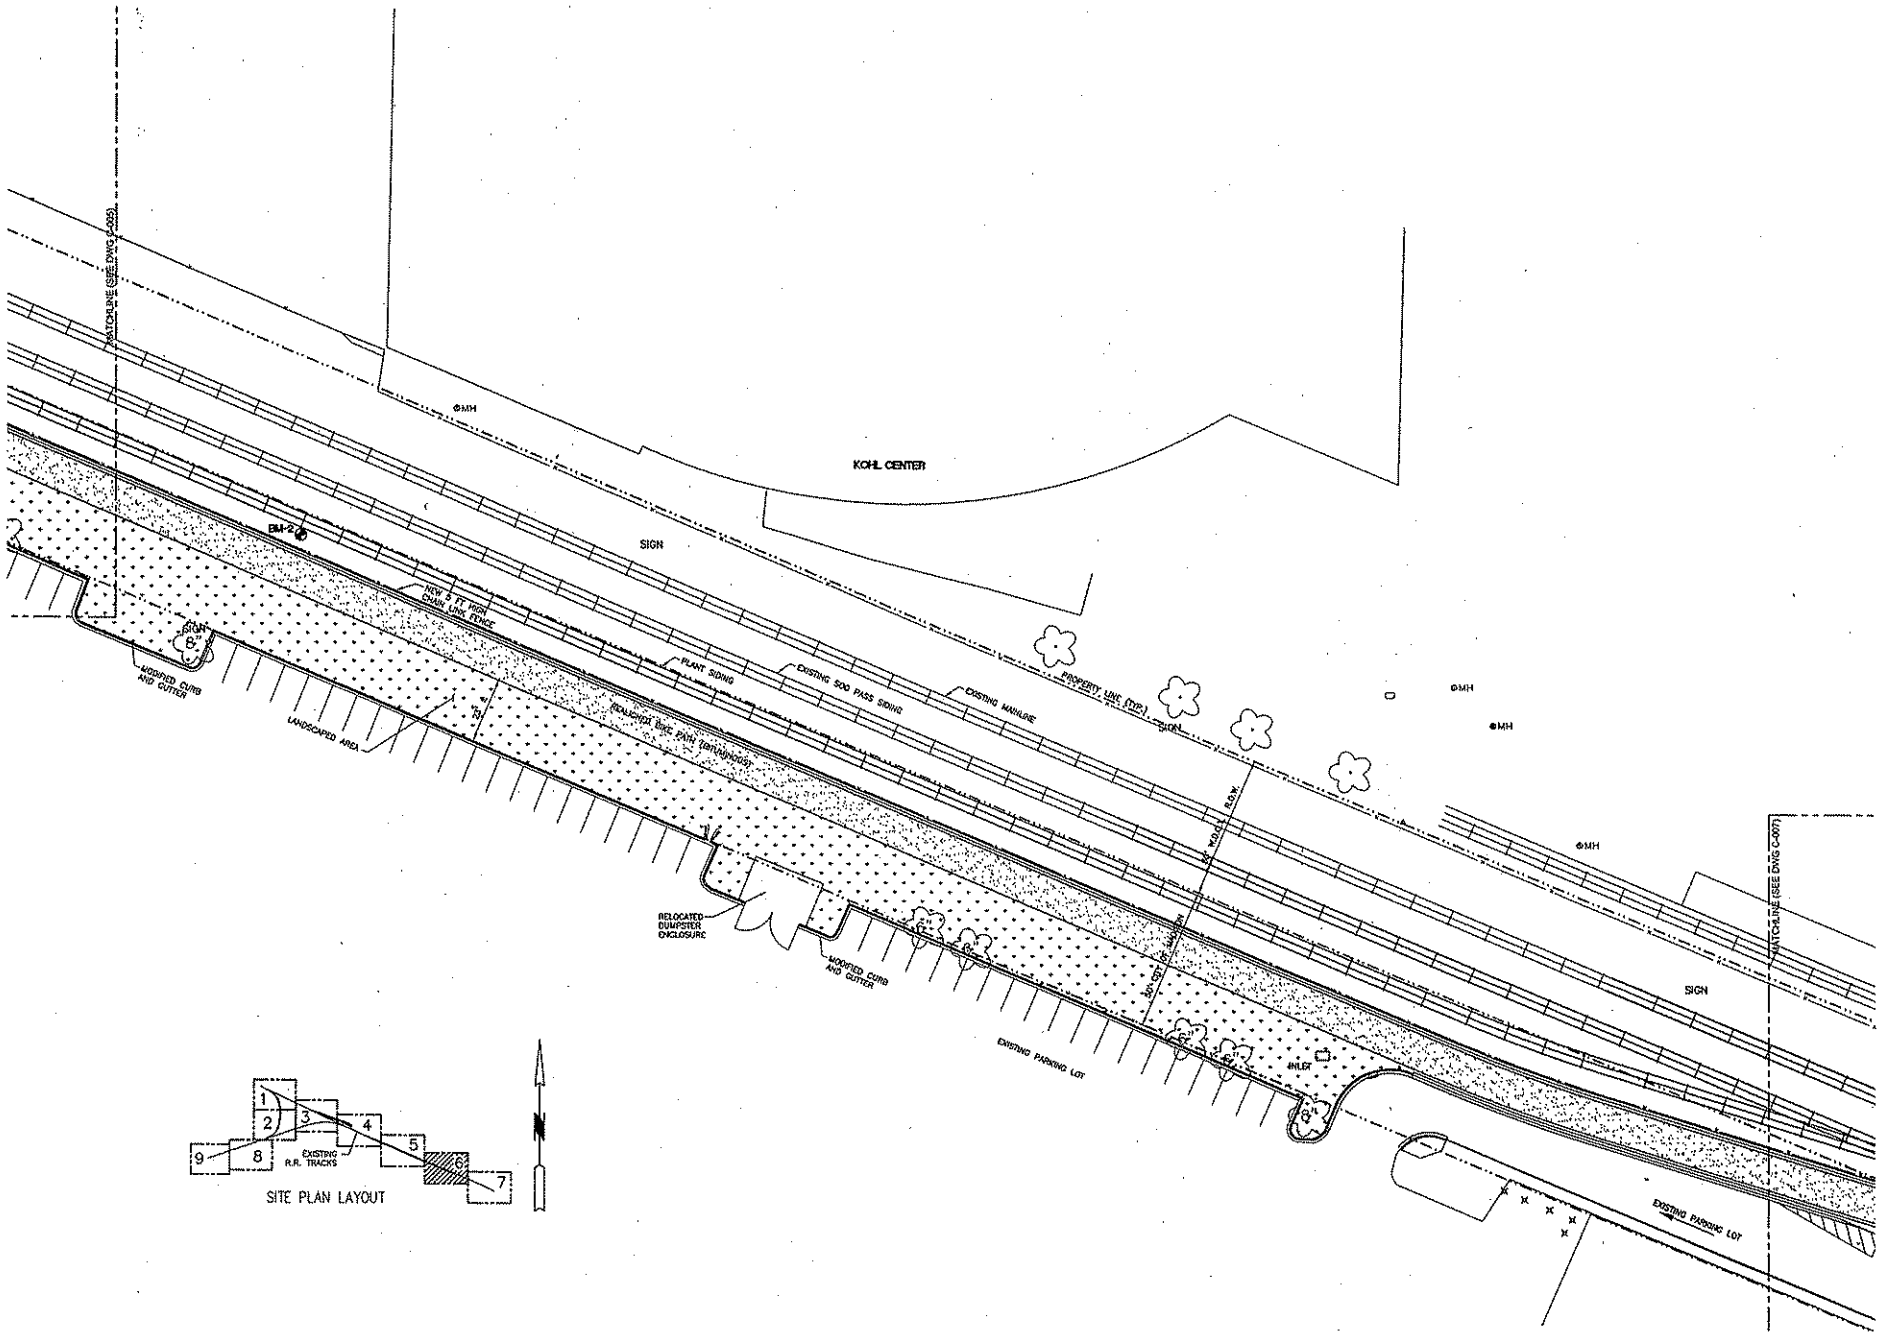

**POWER ENGINEERS  
COLLABORATIVE LLC**  
180 Sunny Slope Road  
Suite 110  
Brookfield, Wisconsin 53005  
WISCONSIN  
www.pec-engineers.com



**middough**

**Potter Lawson**

State of Wisconsin  
Department of Administration  
Division of State Facilities



Agency / Institution:  
UNIVERSITY OF WISCONSIN, MADISON

**CHARTER STREET REBUILD**

Project Location:  
**MADISON, WI**

Sheet Title:  
CDP SITE PLAN

Revisions:

| No. | Date     | By | Description   |
|-----|----------|----|---------------|
| 1   | 03-10-10 | WS | CDP SUBMITTAL |
|     |          |    |               |
|     |          |    |               |
Graphic Scale: 0 10 20



DSP Number: 09A2L

Set Type: FR

Date Issued: 03-10-10

Sheet Number: C-006



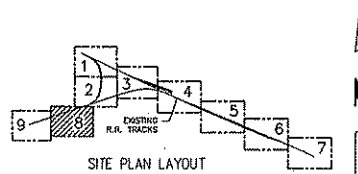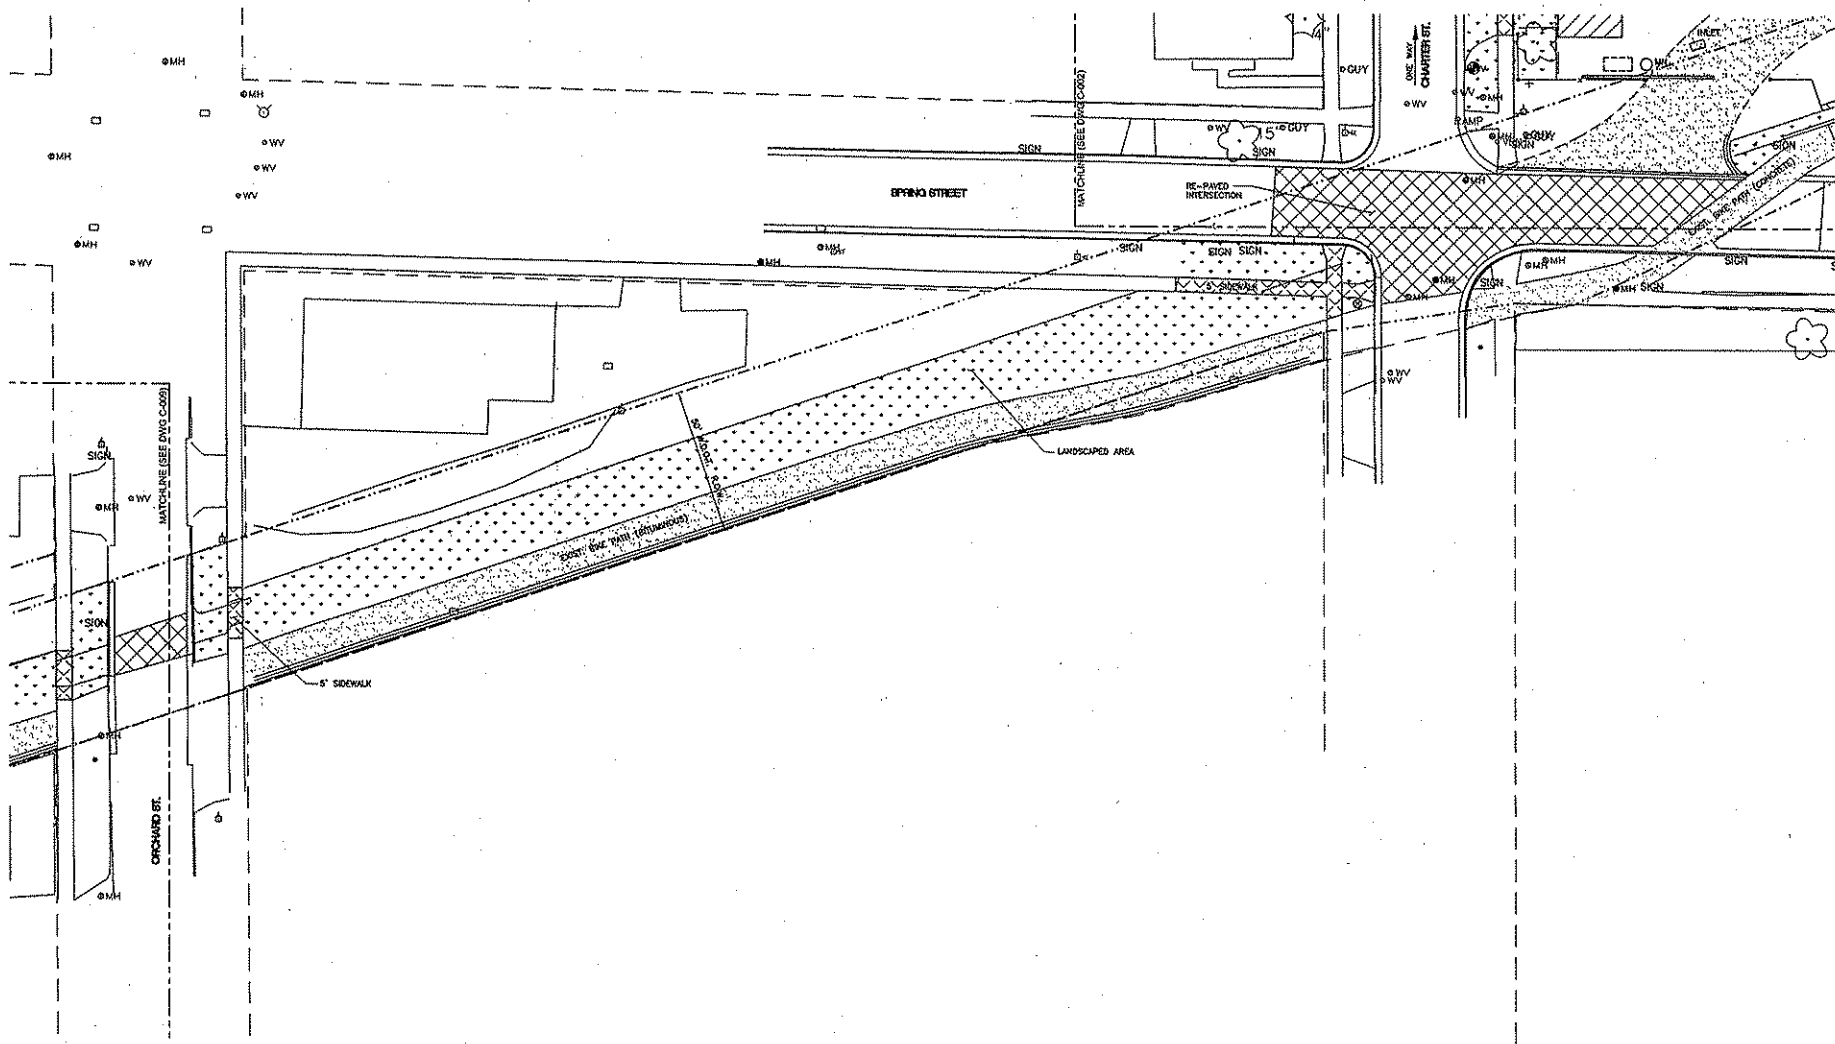

| <p>POWER ENGINEERS COLLABORATIVE LLC<br/>185 South Street, Room 1100<br/>Brooklyn, NY 11201<br/>www.pecllc.com</p>   |          |     |               |    |             |   |          |    |               |
|---|----------|-----|---------------|----|-------------|---|----------|----|---------------|
| <p><b>micklough</b><br/><b>Potter Lawson</b></p>   |          |     |               |    |             |   |          |    |               |
| <p>State of Wisconsin<br/>Department of Administration<br/>Division of State Facilities</p>   |          |     |               |    |             |   |          |    |               |
| <p>Agency / Institution:<br/>UNIVERSITY OF WISCONSIN, MADISON</p>   |          |     |               |    |             |   |          |    |               |
| <p>PROJECT: <b>CHARTER STREET REBUILD</b></p>   |          |     |               |    |             |   |          |    |               |
| <p>Project Location:<br/>MADISON, WI</p>   |          |     |               |    |             |   |          |    |               |
| <p>Sheet Title:<br/>GDP SITE PLAN</p>   |          |     |               |    |             |   |          |    |               |
| <p>Revisions:</p> <table border="1"> <thead> <tr> <th>No.</th> <th>Date</th> <th>By</th> <th>Description</th> </tr> </thead> <tbody> <tr> <td>1</td> <td>03-10-10</td> <td>WJ</td> <td>GDP SUBMITTAL</td> </tr> </tbody> </table> |          | No. | Date          | By | Description | 1 | 03-10-10 | WJ | GDP SUBMITTAL |
| No.   | Date     | By  | Description   |    |             |   |          |    |               |
| 1   | 03-10-10 | WJ  | GDP SUBMITTAL |    |             |   |          |    |               |
| Graphic Scale   |          |     |               |    |             |   |          |    |               |
| DSP Number   | 09A2L    |     |               |    |             |   |          |    |               |
| Set Type   | PR       |     |               |    |             |   |          |    |               |
| Date Issued   | 03-10-10 |     |               |    |             |   |          |    |               |
| Sheet Number   | C-008    |     |               |    |             |   |          |    |               |





Potter Lawson

State of Wisconsin  
Department of Administration  
Division of State Facilities



agency / institutions

## ROAD TO THE CHARTER STREET REBUILD

Project Location: MADISON, WI

Count Titles

| No. | Date:    | By: | Description: |
|-----|----------|-----|--------------|
| 1   | 01-20-10 | MCJ | FOR ADV      |
| 2   | 02-10-10 | MCJ | GOP SUBJECT  |


Graphical Scale

|            |       |
|------------|-------|
| DSF Number | 09A2L |
|------------|-------|


|          |    |
|----------|----|
| Sol Type | PR |
|----------|----|

|                |          |
|----------------|----------|
| Date<br>Issued | 03-10-10 |
|----------------|----------|

Sheet Number C-201

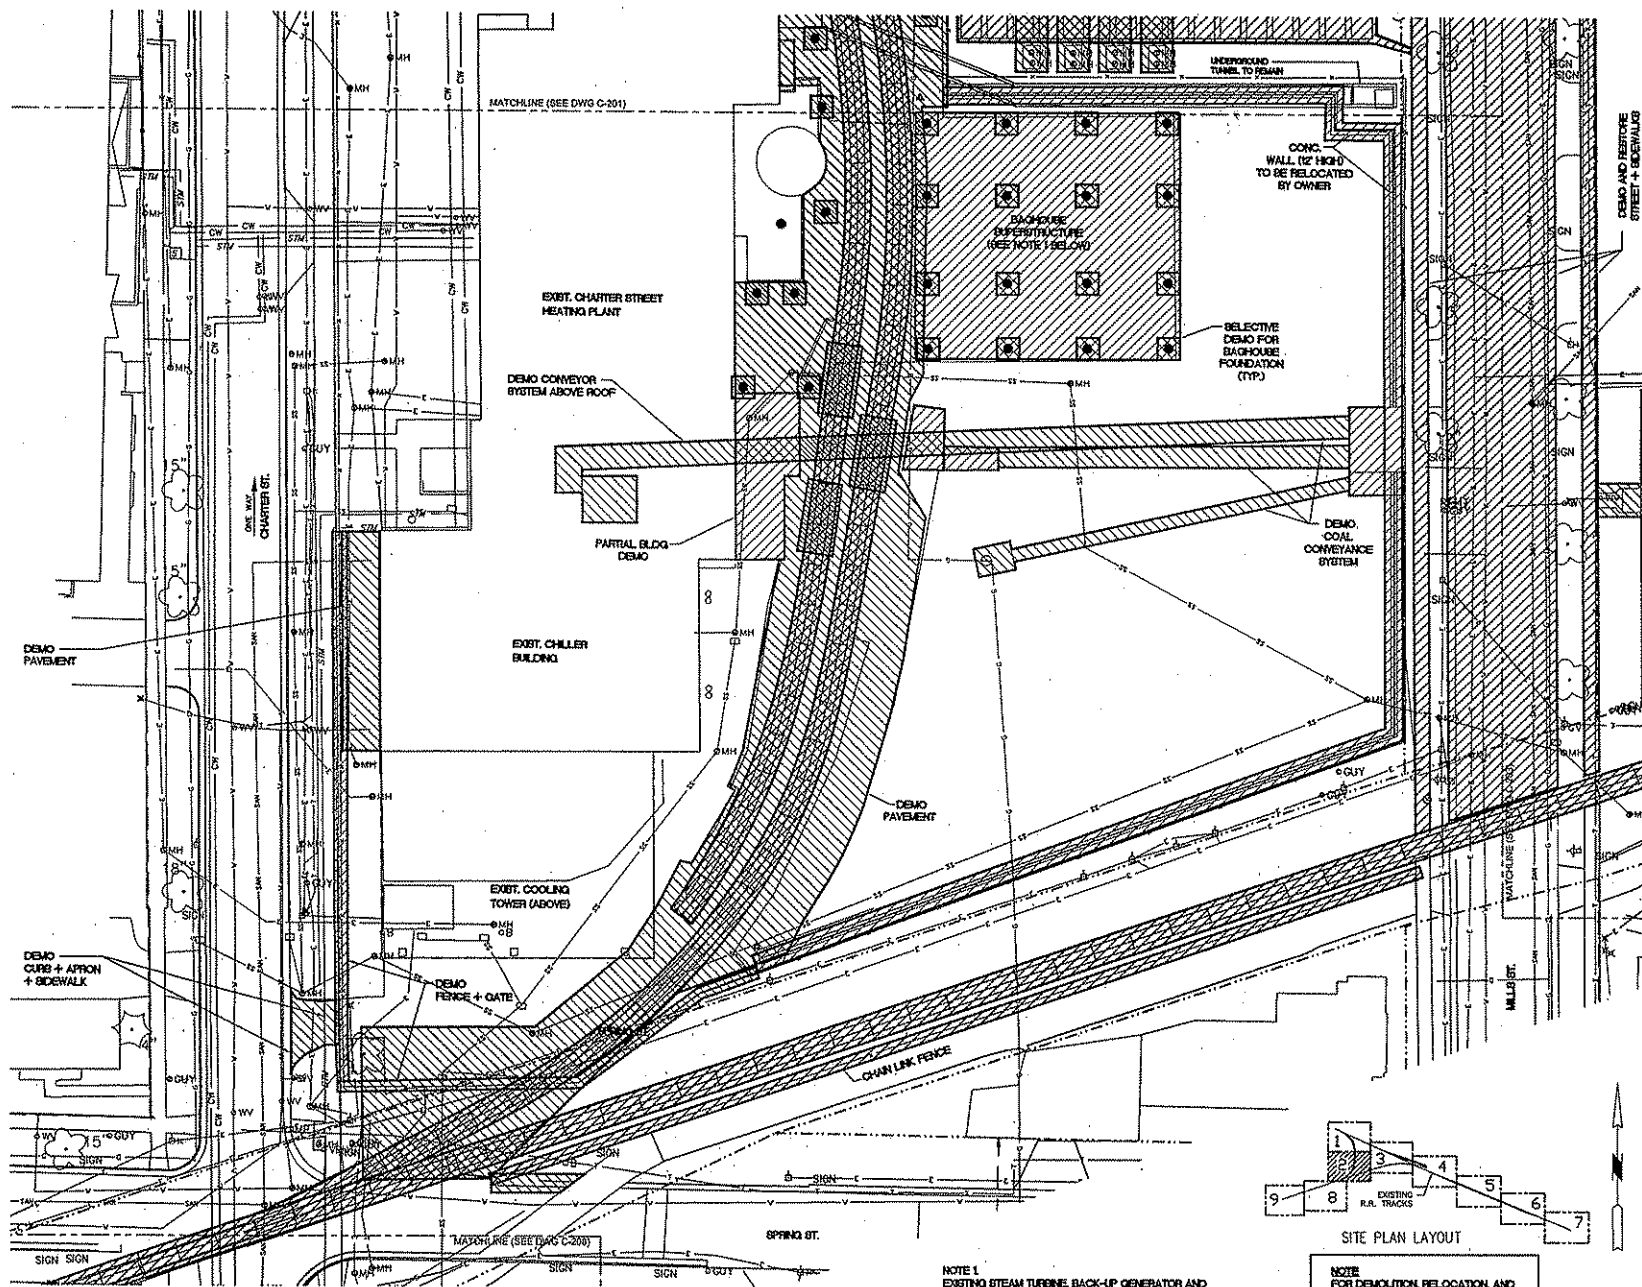

NOTE 1  
EXISTING STEAM TURBINE BACK-UP GENERATOR AND  
ACCESSORY EQUIPMENT LOCATED IN THE EXISTING  
BACHHOUSE TO BE SALVAGED AND RELOCATED.

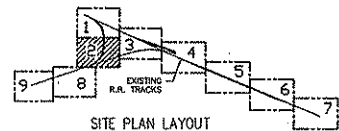

NOTE  
FOR DEMOLITION RELOCATION, AND  
MODIFICATION OF EXISTING UTILITIES,  
SEE DRAWINGS C-201 THRU C-300.

**PEC**  
POWER ENGINEERS  
COLLABORATIVE LLC  
150 Sunny Road  
Brookfield, Wisconsin 53005  
www.pecllc.com

**PÖYRY**  
**middough**  
**Potter Lawson**

State of Wisconsin  
Department of Administration  
Division of State Facilities  
 Agency / Institution  
UNIVERSITY OF WISCONSIN, MADISON



Project Name  
**CHARTER STREET REBUILD**  
Project Location  
**MADISON, WI**  
Sheet Title  
**CCP DEMOLITION PLAN**

| Revisions: | No. | Date     | By | Description  |
|------------|-----|----------|----|--------------|
|            | 1   | 01-10-10 | MS | CCP REVIEW   |
|            | 2   | 03-10-10 | MS | CCP MODIFIED |

Graphic Scale  
0 10 20  
DPT  
Number  
09A2L  
Set Type  
PR  
Date Issued  
03-10-10  
Sheet Number  
C-202





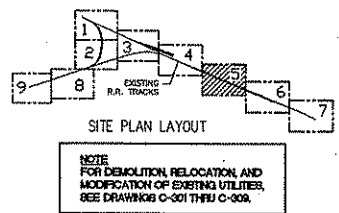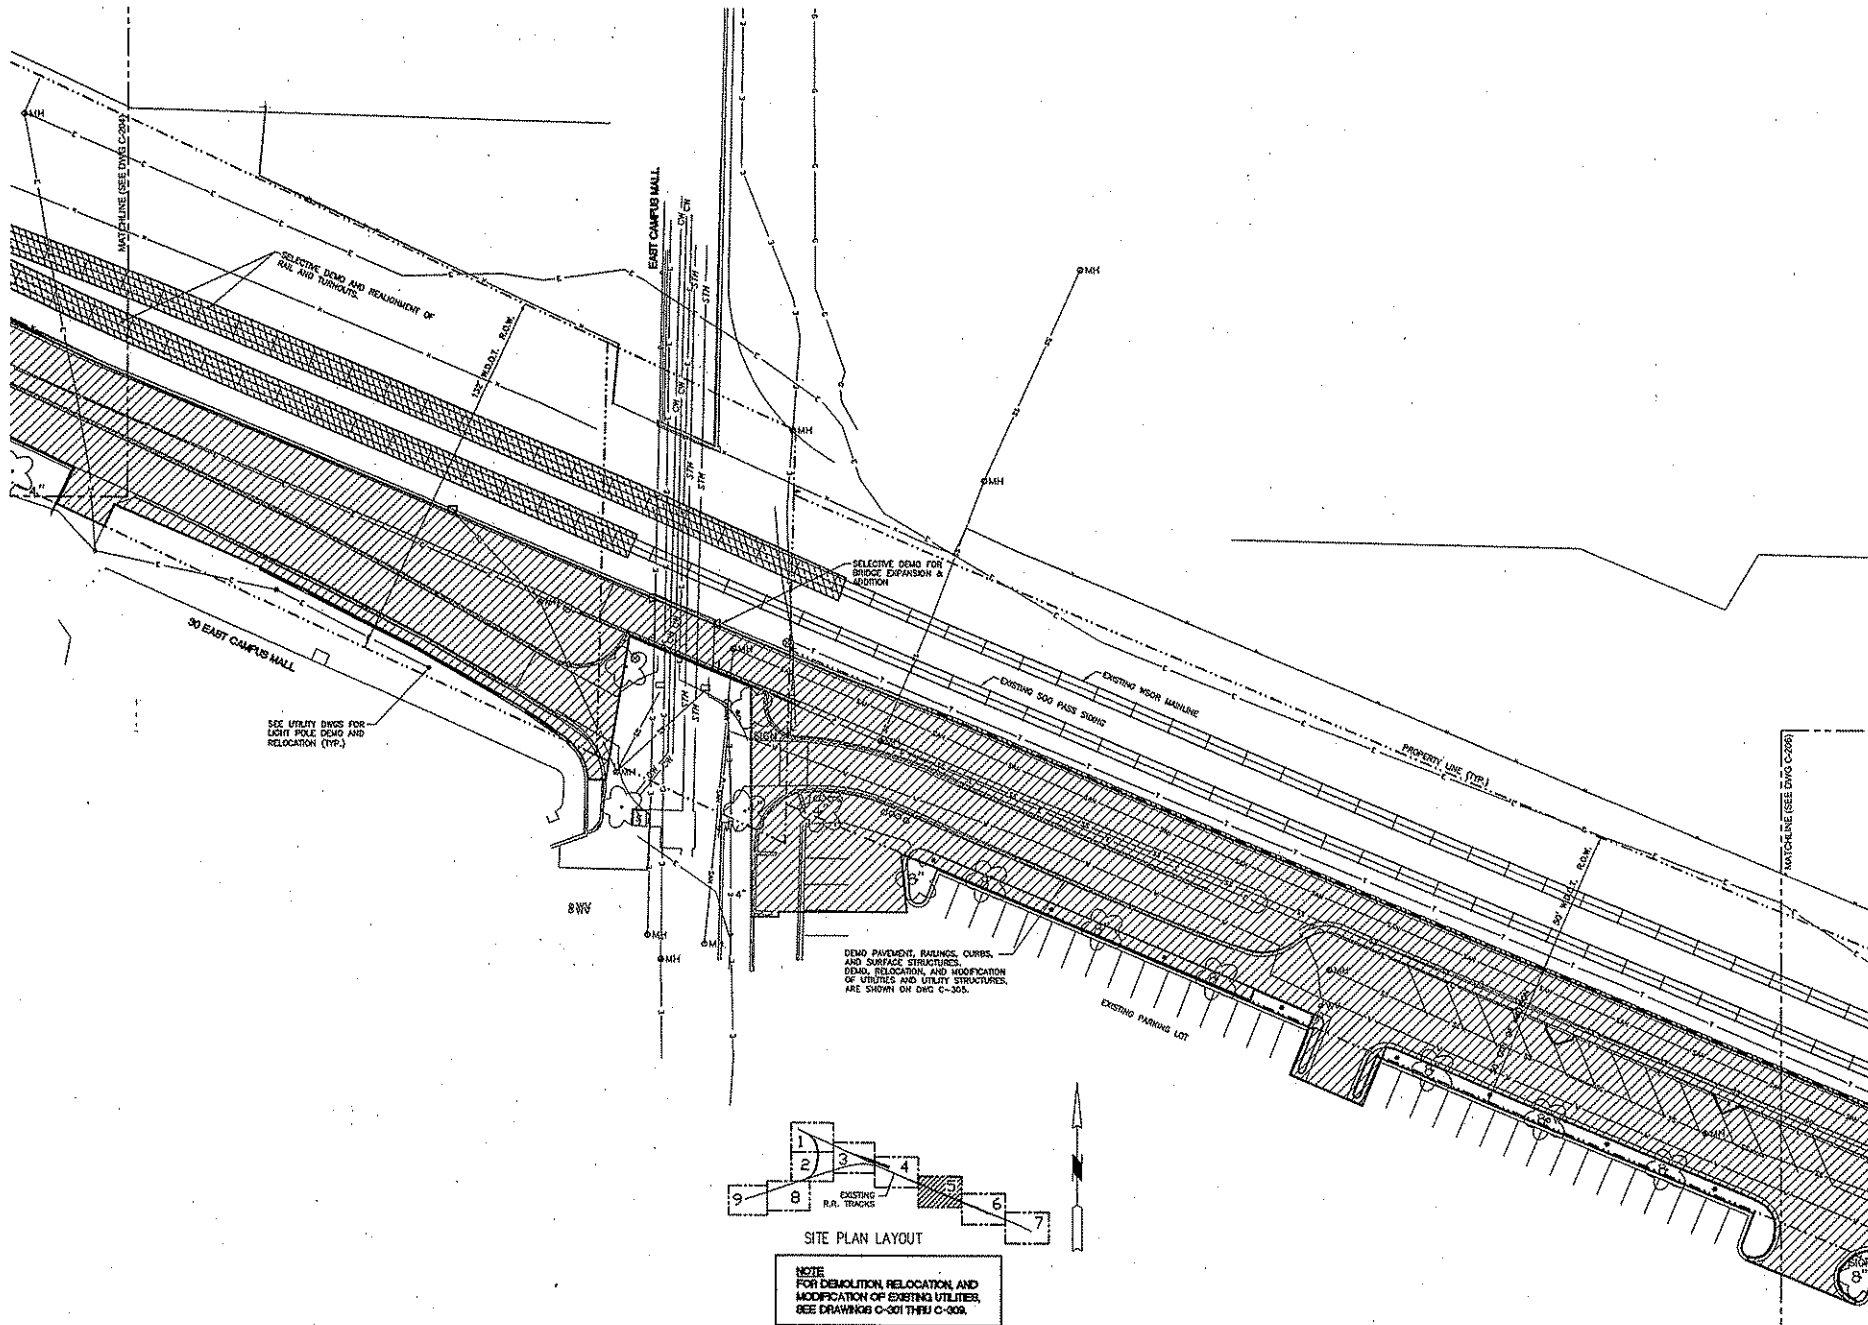

**PEC**  
POWER ENGINEERS  
COLLABORATIVE LLC  
1350 Green Valley Road  
Brookfield, WI 53005  
www.pecllc.com

**PÖYRY**  
Engineering & Architecture

**middough**

**Potter Lawson**

State of Wisconsin  
Department of Administration  
Division of State Facilities

UNIVERSITY OF WISCONSIN, MADISON

---

**CHARTER STREET REBUILD**

MADISON, WI

CDP DEMOLITION PLAN

Revision:

| No. | Date     | By | Description   |
|-----|----------|----|---------------|
| 1   | 03-10-10 | MS | CDP SUBMITTAL |

---

Graphic Scale: 1" = 20'

DSF Number: 09A2L

SAI Type: PR

Date Issued: 03-10-10

Sheet Number: C-205

CDP DEMOLITION PLAN



Potter Lawson

State of Wisconsin  
Department of Administration  
Division of State Facilities

Agency / Institution  
UNIVERSITY OF WISCONSIN, MADISON

Project Title  
**CHARTER STREET REBUILD**

Project Location  
MADISON, WI.

Sheet Title: GDP DEMOLITION PLAN

**B**

| No. | Date     | By | Description   |
|-----|----------|----|---------------|
| 1   | 03-10-10 | MD | FOR SUBMITTAL |

|     |          |     |                        |
|-----|----------|-----|------------------------|
| ZAL | 03-10-10 | Weg | Vor- und Nachbereitung |
|     |          |     |                        |
|     |          |     |                        |

|  |  |  |  |
|--|--|--|--|
|  |  |  |  |
|  |  |  |  |

[illegible]

|  |  |  |  |
|--|--|--|--|
|  |  |  |  |
|  |  |  |  |

|  |  |  |  |
|--|--|--|--|
|  |  |  |  |
|  |  |  |  |


|        |  |  |  |
|--------|--|--|--|
|        |  |  |  |
| Grade: |  |  |  |

|               |                      |
|---------------|----------------------|
| Croping Scale | 10 9 8 7 6 5 4 3 2 1 |
| map           |                      |



|            |       |
|------------|-------|
| DSF Number | 09A2L |
|------------|-------|

|          |    |
|----------|----|
| Sol Type | PR |
|----------|----|

|             |          |
|-------------|----------|
| Date issued | 03-10-10 |
|-------------|----------|

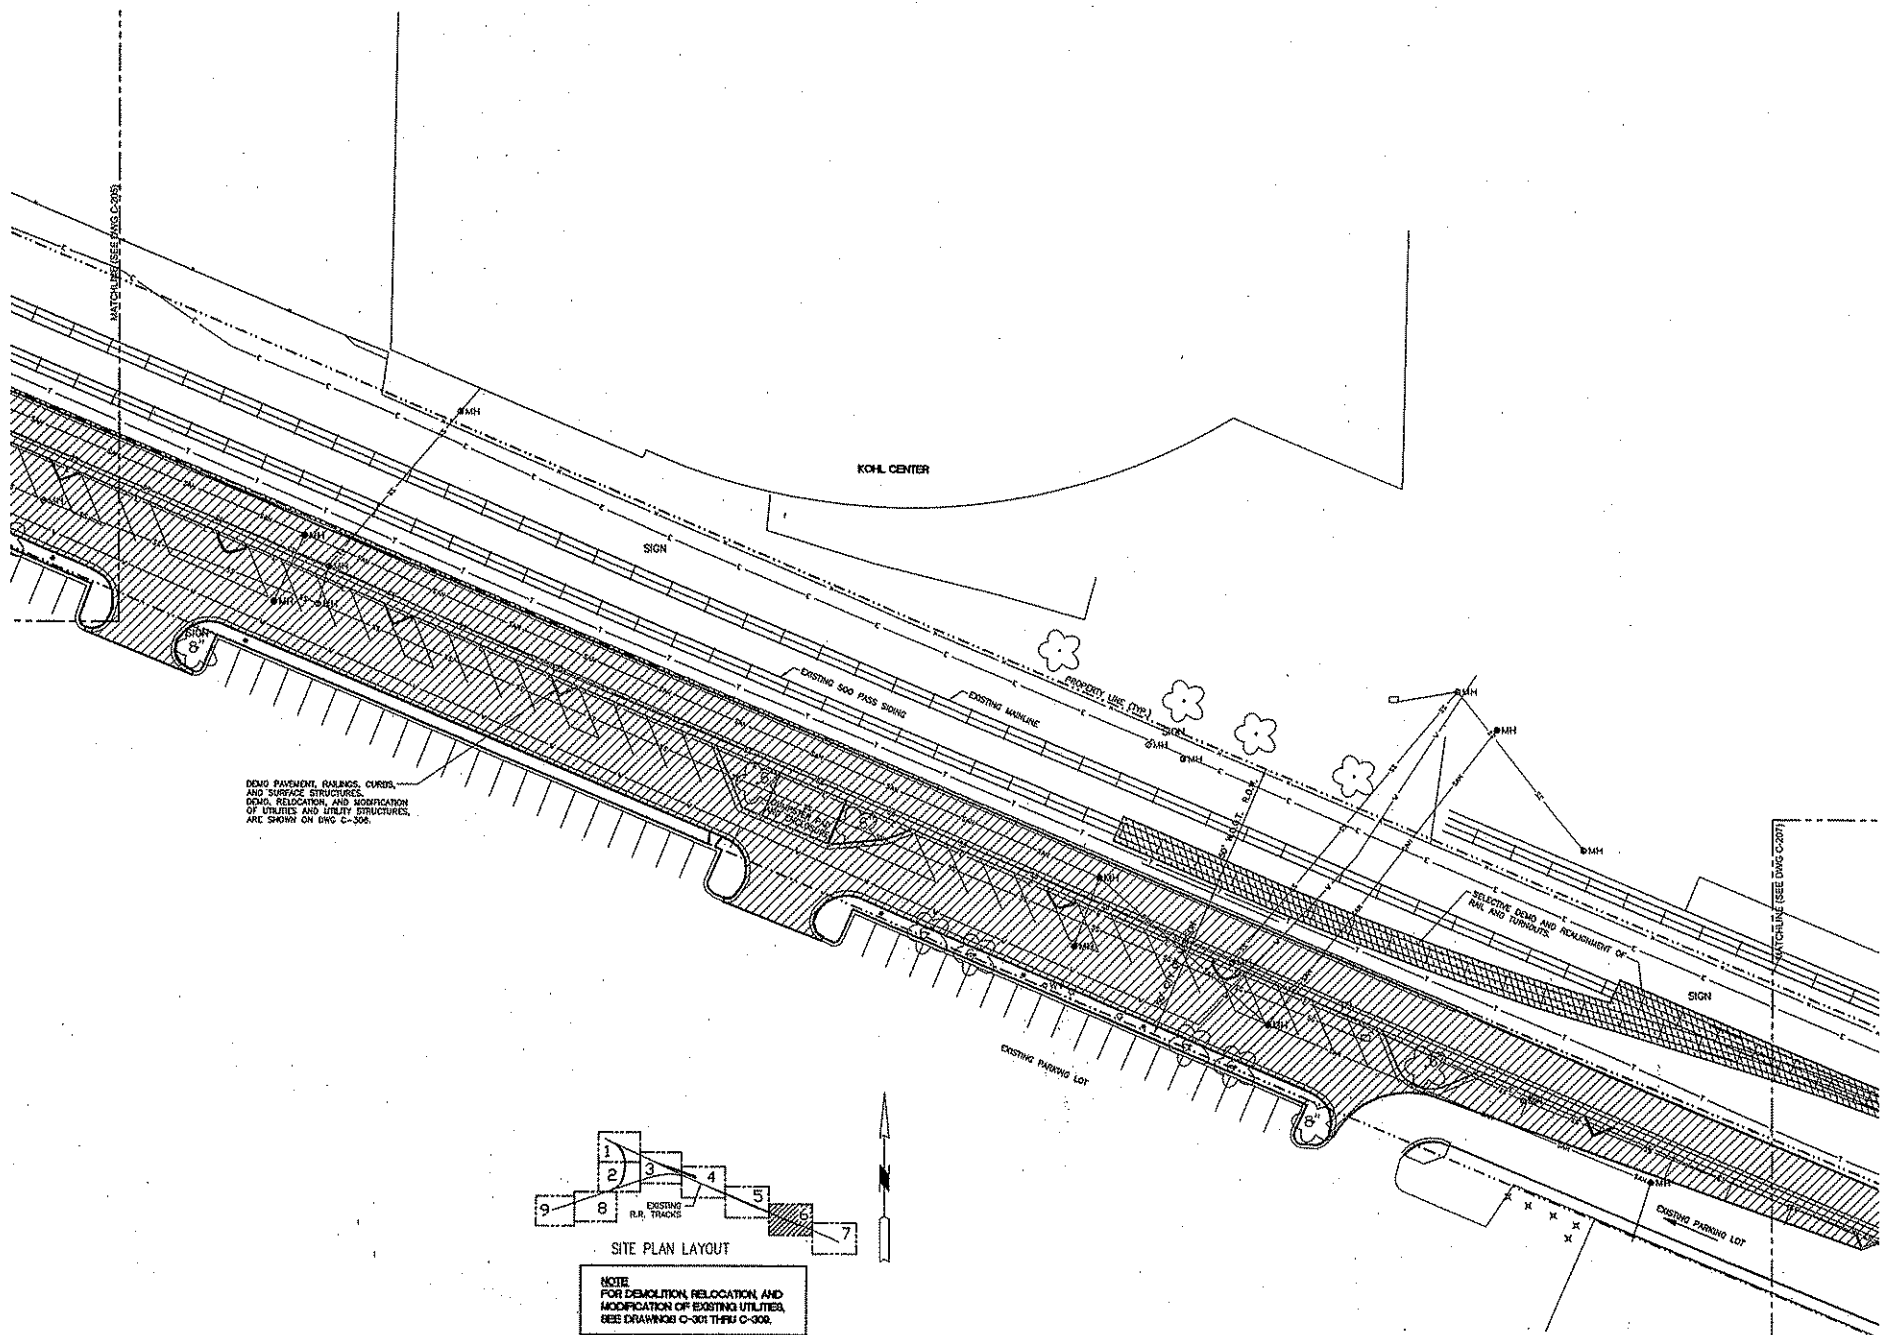Sheet  
Number C-206



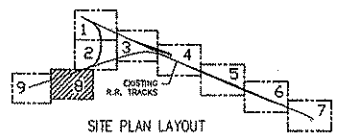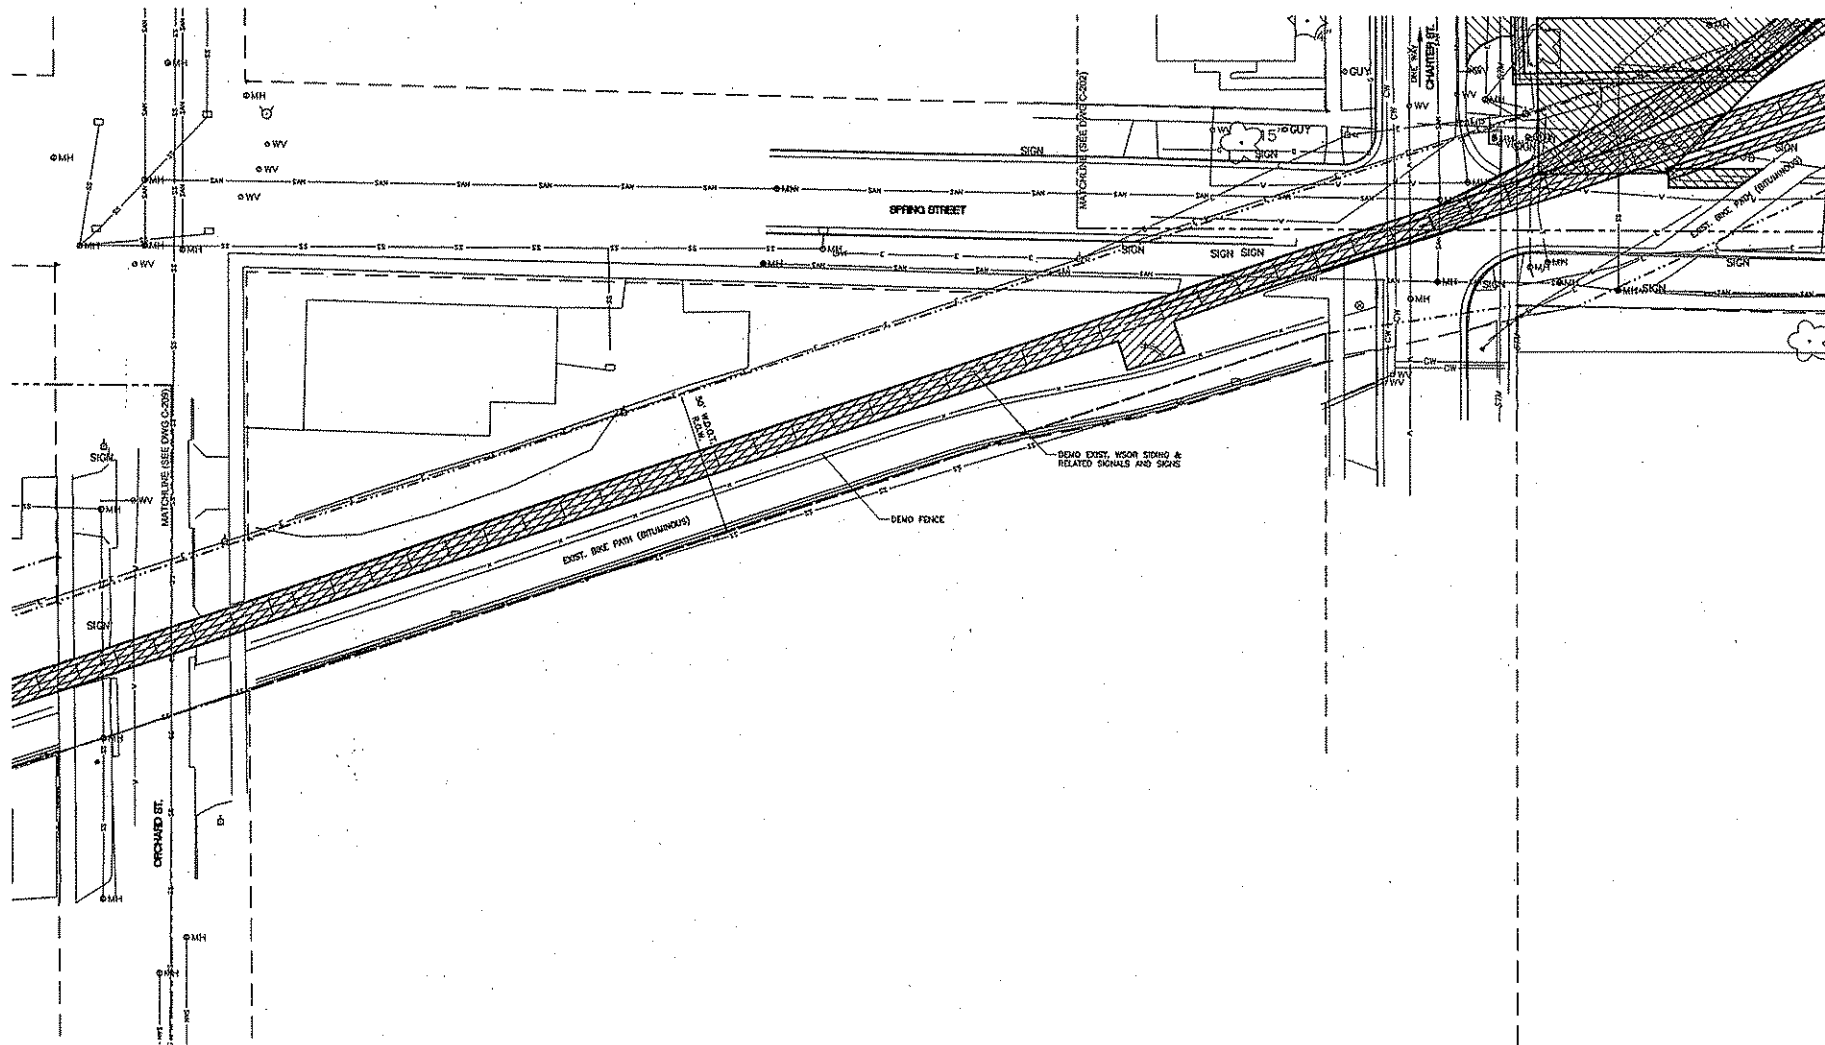

NOTE  
FOR DEMOLITION, RELOCATION, AND  
MODIFICATION OF EXISTING UTILITIES,  
SEE DRAWINGS C-301 THRU C-309.

PEC

POWER ENGINEERS  
COLLABORATIVE LLC  
150 Sunny Slope Road  
P.O. Box 110  
Brookfield, Wisconsin 53005  
WWW.PEC-LLC.COM

PÖYRY

middough

Potter Lawson

State of Wisconsin  
Department of Administration  
Division of State Facilities



Agency / Institution  
UNIVERSITY OF WISCONSIN, MADISON

Project Name  
CHARTER STREET REBUILD

Project Location  
MADISON, WI

Sheet Title  
GSP DEMOLITION PLAN

Revisions:

| No. | Date     | By | Description    |
|-----|----------|----|----------------|
| 1   | 03-10-10 | MD | GSP DEMOLITION |

Graphic Scale


DIST Number 09A2L

Sht Type PR


Date Issued 03-10-10

Sheet Number C-208



 

Potter Lawso

 

Agency / Institution: MOSKOW STATE UNIVERSITY OF MANAGEMENT AND ECONOMICS

Project Title: **CHARTER STREET REBUILD**


Project Location:  
MADISON, WI.


Sheet Title: 300 LITH ME'S ON AN

| No. | Date:    | By: | Description: |
|-----|----------|-----|--------------|
| 1   | 03-10-10 | WCI | COPI SUBJECT |

|  |  |  |  |  |  |
|--|--|--|--|--|--|
|  |  |  |  |  |  |
|  |  |  |  |  |  |
|  |  |  |  |  |  |
|  |  |  |  |  |  |
|  |  |  |  |  |  |

|                 |          |
|-----------------|----------|
| Graphical Scale | 10 0     |
| DSF Number      | 09A2L    |
| Set Type        | PR       |
| Date Issued     | 03-10-10 |
| Sheet Number    | C-301    |


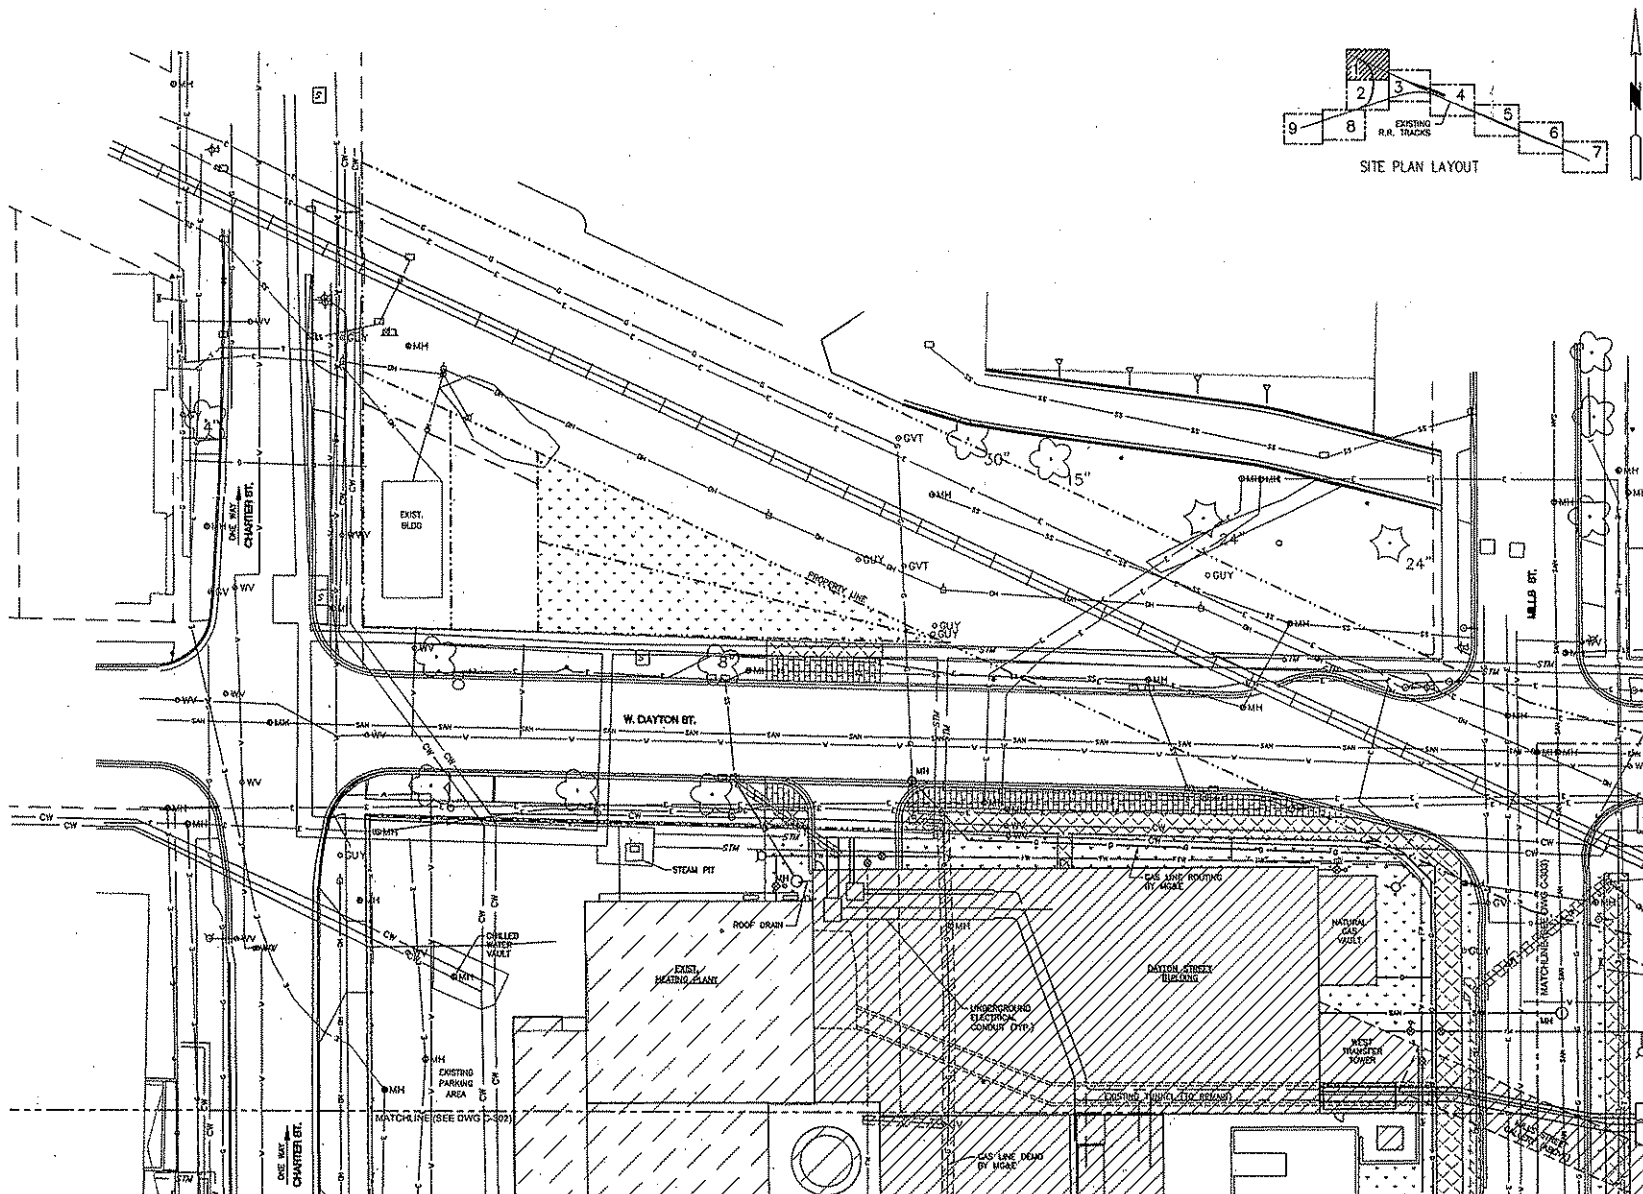


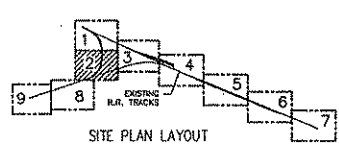

Sheet Number C-302





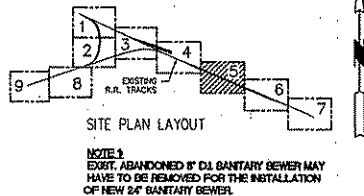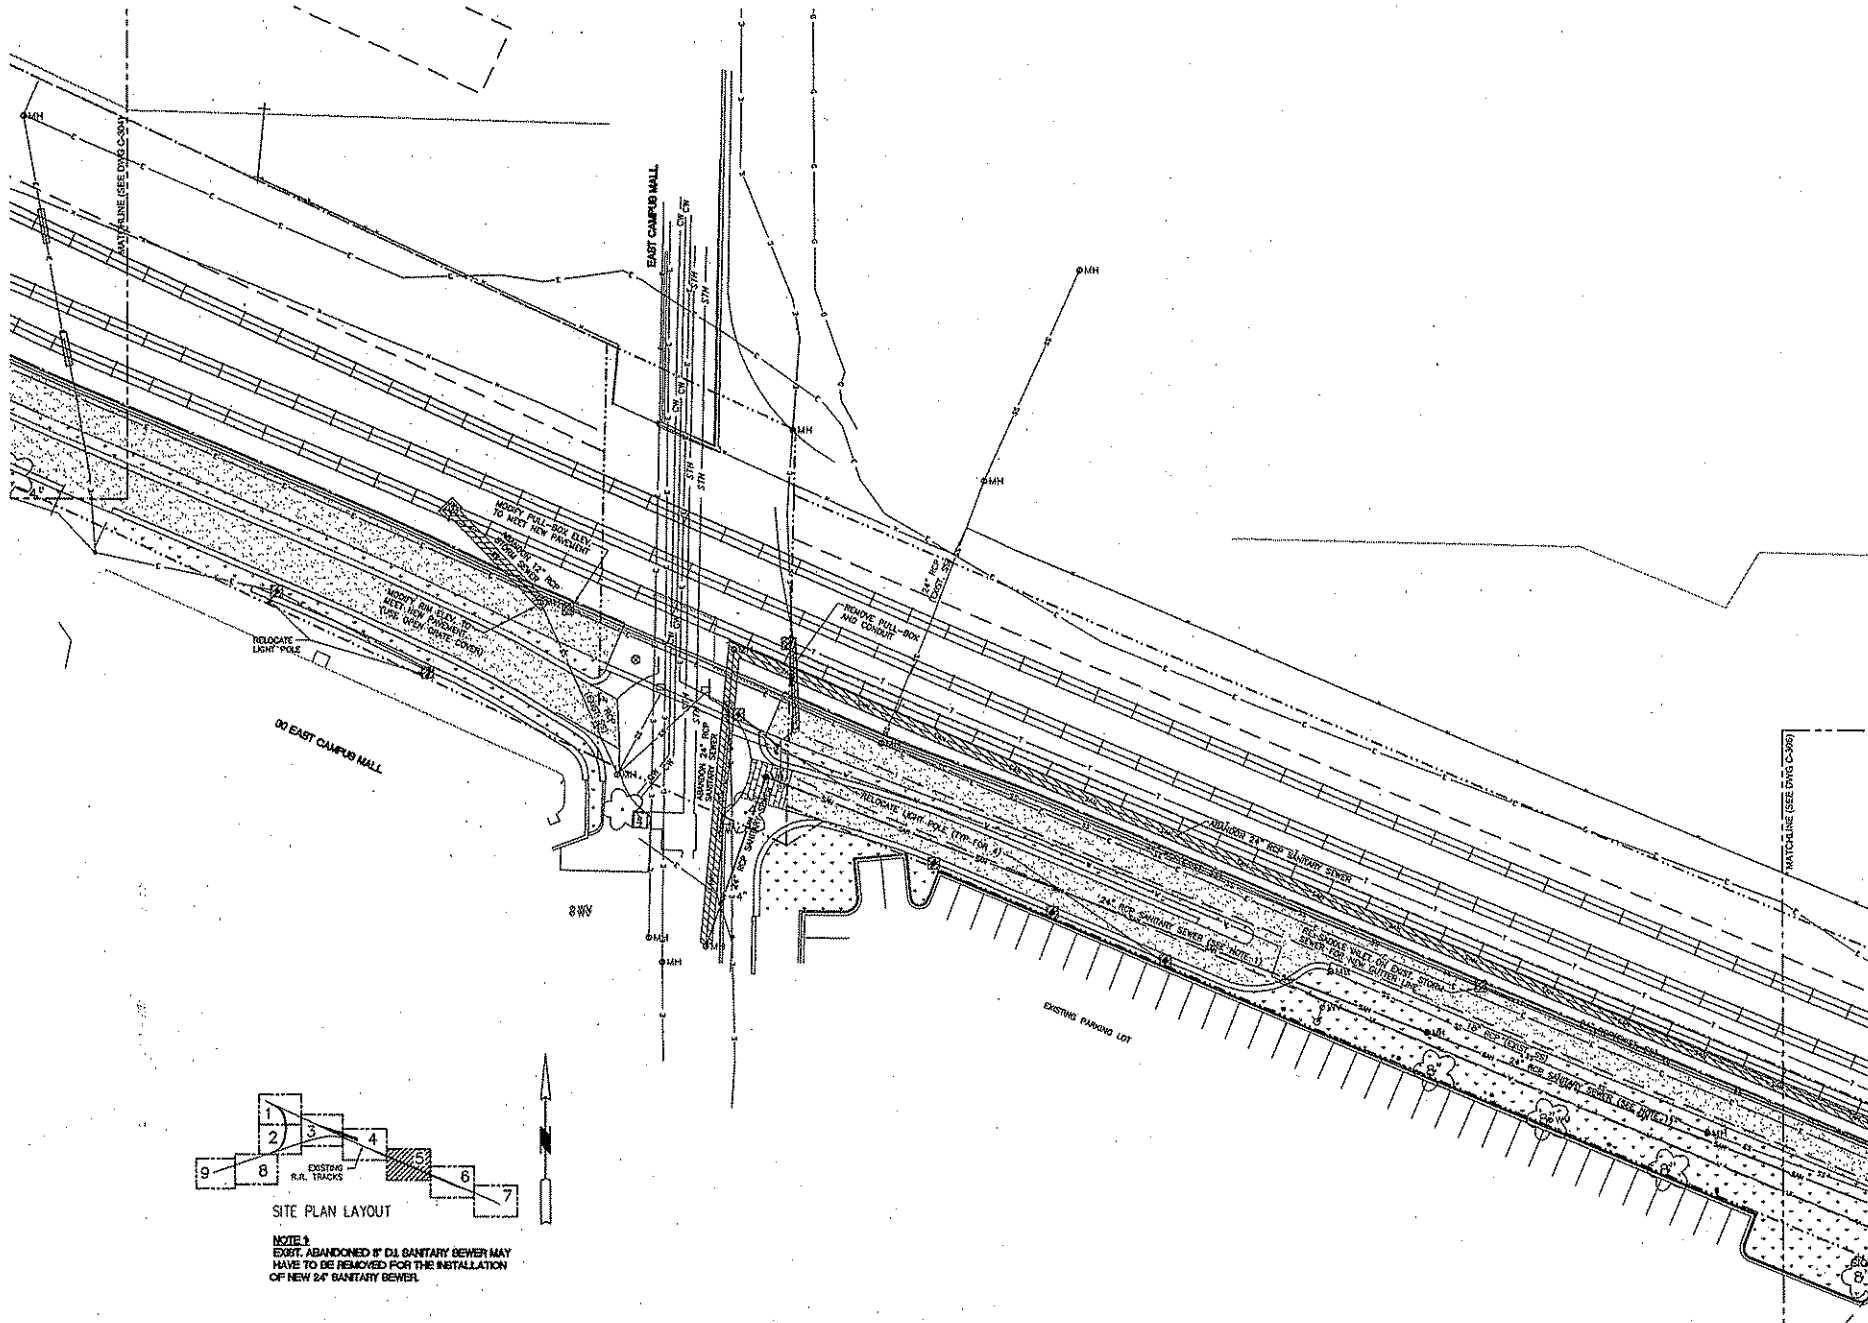

**PEC**  
POWER ENGINEERS  
COLLABORATIVE LLC  
100 South Henry Road  
Brookfield, Wisconsin 53005  
www.pecollc.com

**POYRY**  
middough  
Potter Lawson

State of Wisconsin  
Department of Administration  
Division of State Facilities

UNIVERSITY OF WISCONSIN, MADISON

---

**CHARTER STREET REBUILD**

Project Location:  
MADISON, WI.

Sheet Title:  
CIP UTILITIES PLAN

| Revision | No.      | Date | By | Description |
|----------|----------|------|----|-------------|
| 1        | 03-10-10 | MD   | GP | QUANTAL     |

---

Graphic Scale: 1" = 10'

DSF Number: 09A2L

Set Type: PR

Date Issued: 03-10-10

Sheet Number: C-305

Match Line (See DWG C-306)



**Potter Lawson**

State of Wisconsin  
Department of Administration  
Division of State Facilities




Agency / Institutions  
UNIVERSITY OF WISCONSIN, MADISON

Project Title:  
**CHARTER STREET REBUILD**

Project Location:  
MADISON, WI.

Sheet Title: CDP UTILITIES PLAN



[illegible]

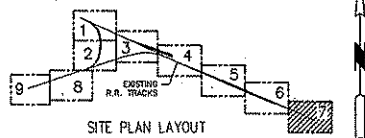

NOTE:  
NO UTILITY MODIFICATIONS REQUIRED ON THIS  
SHEET, ISSUED FOR REFERENCE ONLY.

[illegible]



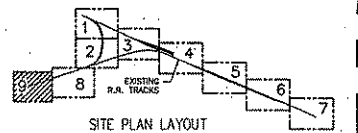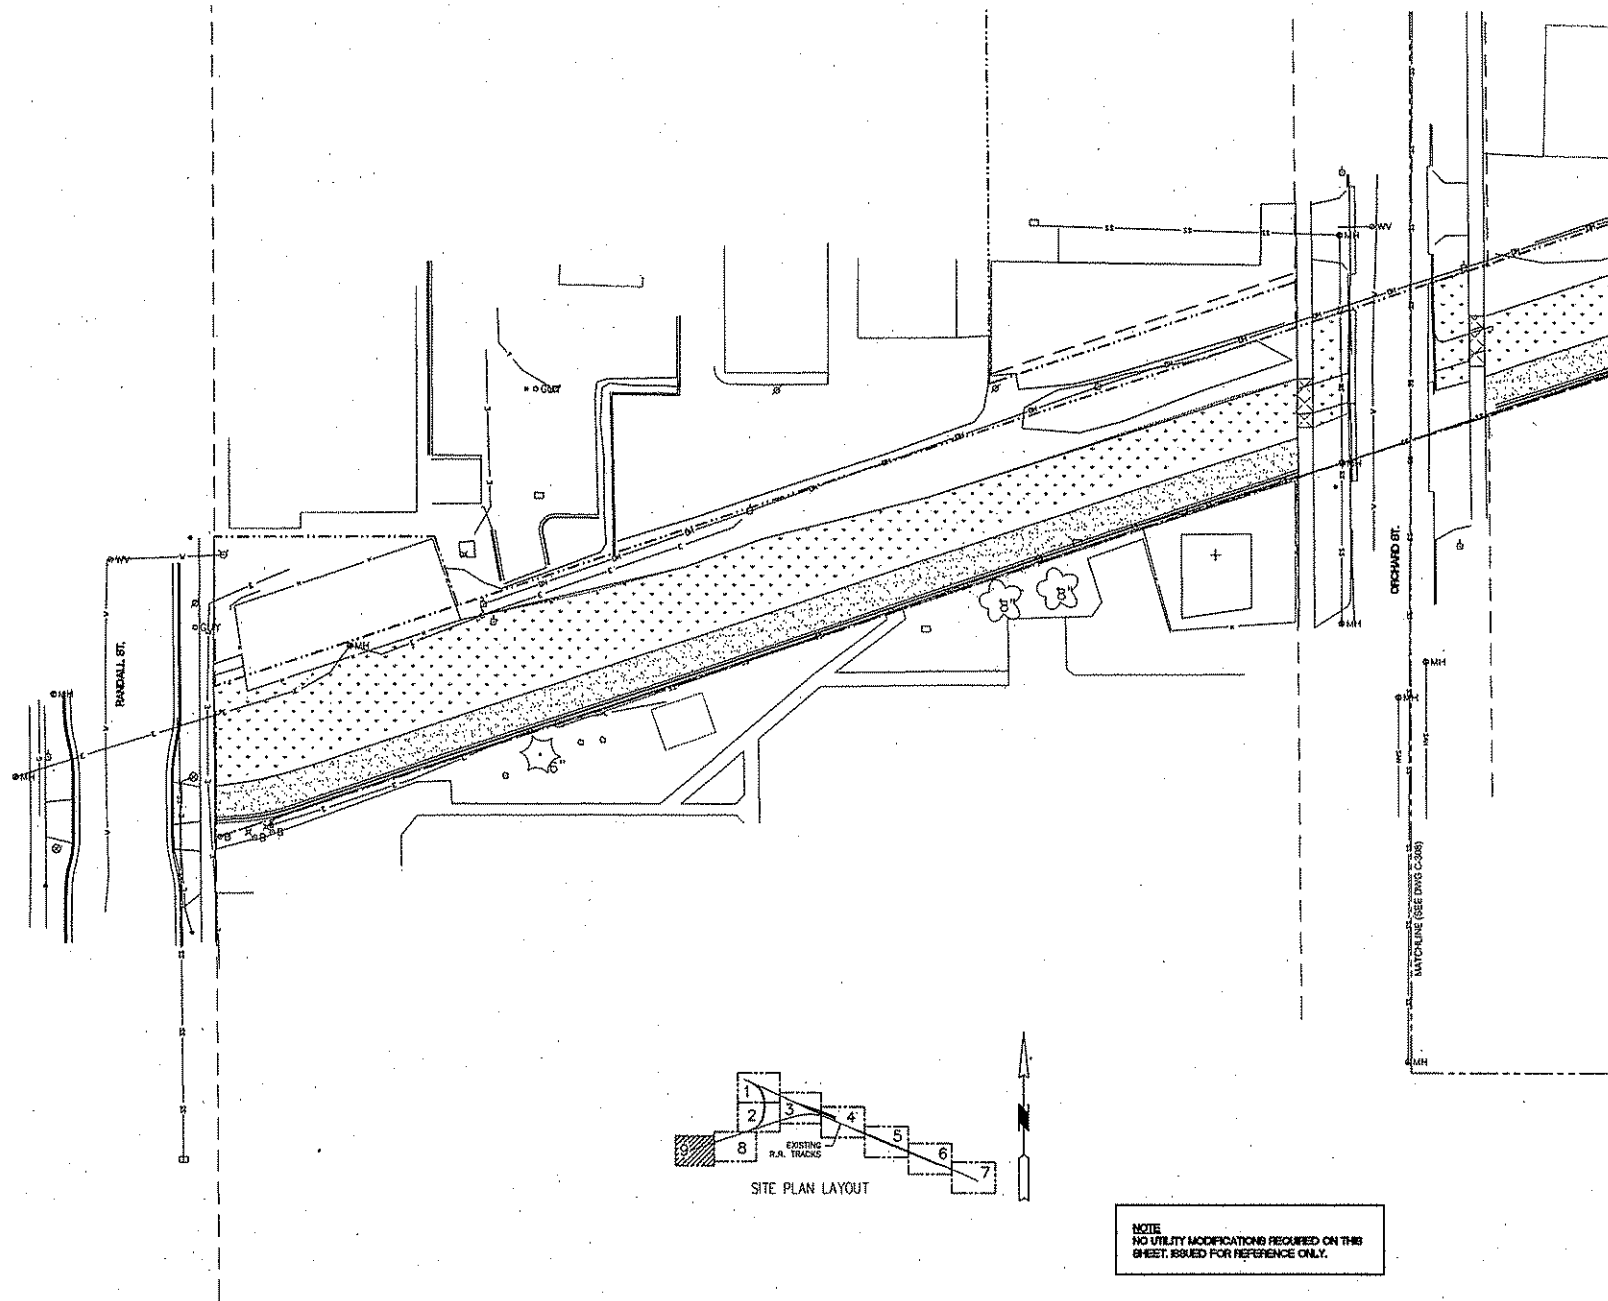

NOTE:  
NO UTILITY MODIFICATIONS REQUIRED ON THIS  
SHEET. ISSUED FOR REFERENCE ONLY.

PEC

POWER ENGINEERS  
COLLABORATIVE LLC  
150 South Street West  
Brooklyn, NY 11201  
www.pecollc.com

PÖYRY

middough

Potter Lawson

State of Wisconsin  
Department of Administration  
Division of State Facilities



UNIVERSITY OF WISCONSIN, MADISON


Project Name  
CHARTER STREET REBUILD

Project Location  
MADISON, WI

Sheet Title  
GDP UTILITIES PLAN

| Revision | No. | Date     | By | Description   |
|----------|-----|----------|----|---------------|
|          | 1   | 03-10-10 | GP | GDP UTILITIES |

|               |          |
|---------------|----------|
| Graphic Scale | 0 10 20  |
| DSP Number    | 09A2L    |
| Set Type      | PR       |
| Date Issued   | 03-10-10 |
| Sheet Number  | C-309    |

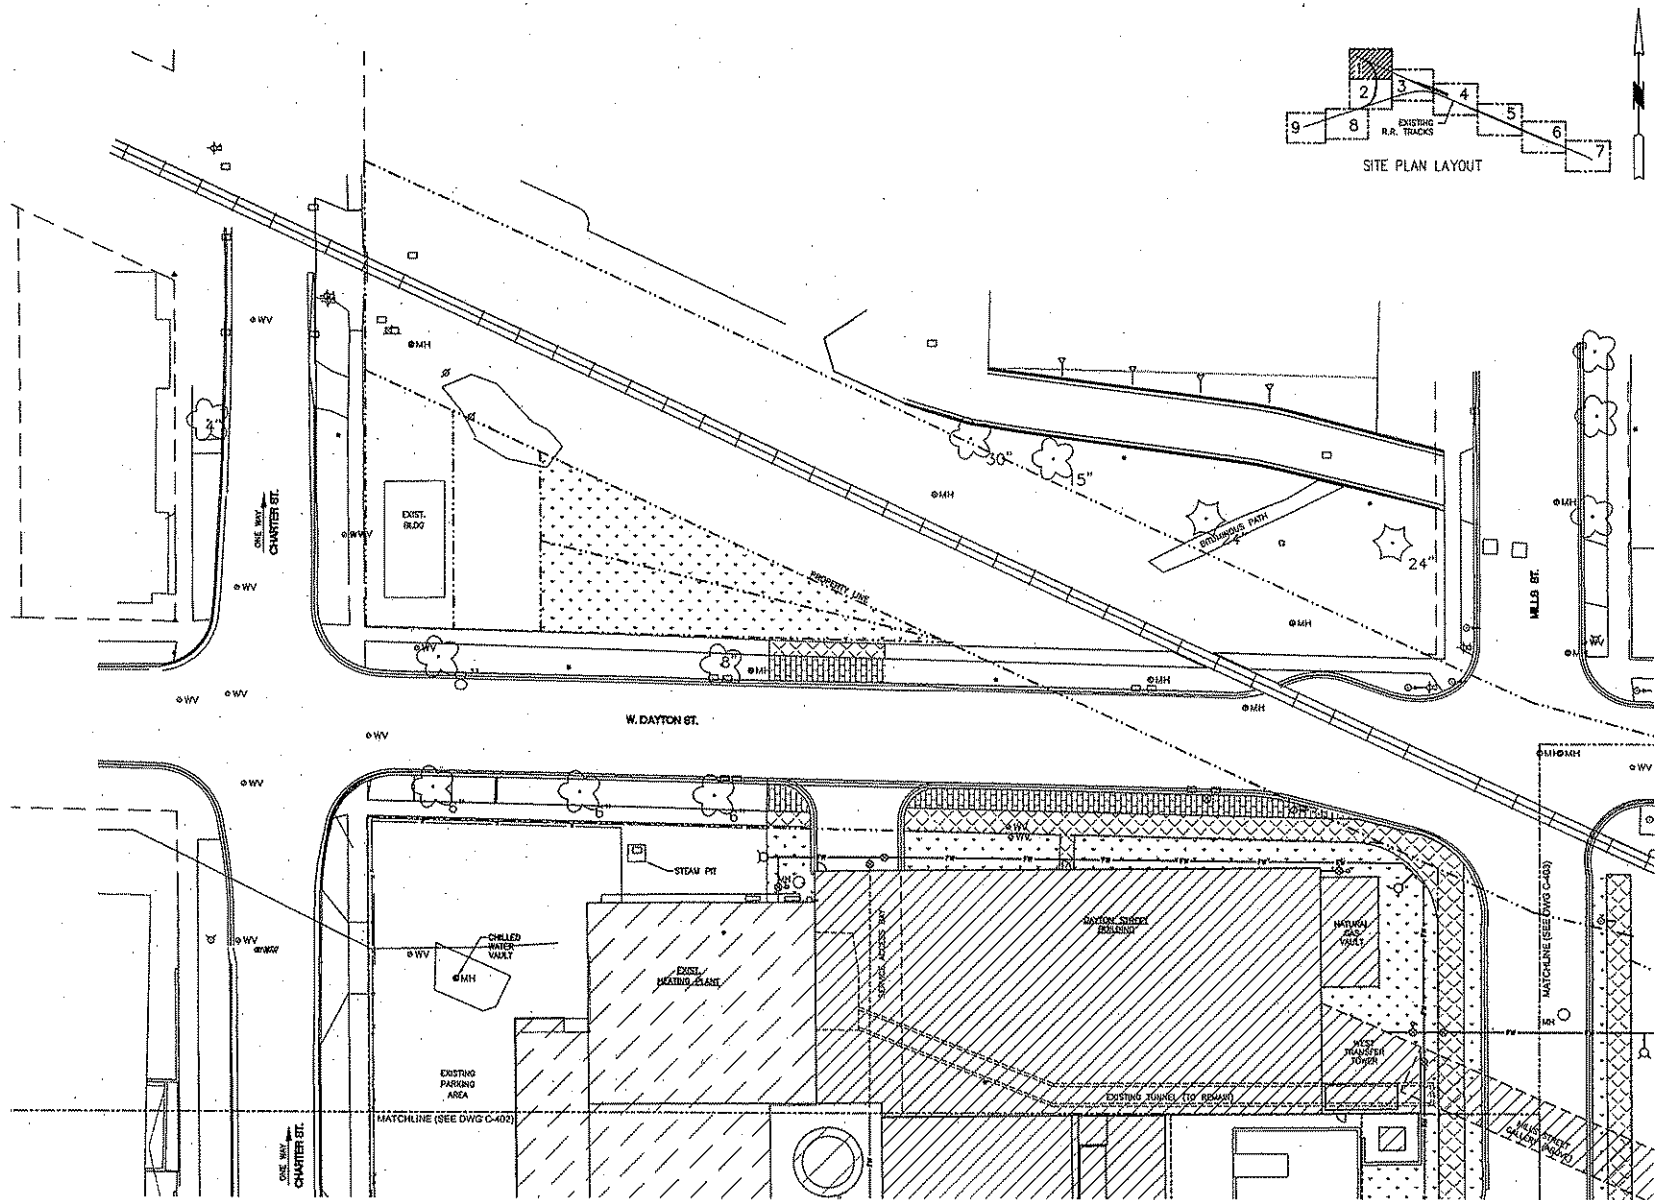

PEC

POWER ENGINEERS  
COLLABORATIVE LLC  
150 Valley Street, Room 1000  
Brooklyn, NY 11201  
www.pec-llc.com

PÖYRY  
POWER ENGINEERS

middough

Potter Lawson

State of Wisconsin  
Department of Administration  
Division of State Facilities  
UNIVERSITY OF WISCONSIN, MADISON

Project Name: CHARTER STREET REBUILD

Project Location: MADISON, WI

Sheet Title: GOP FIRE WATER PLAN

Revisions:

| No. | Date     | By | Description   |
|-----|----------|----|---------------|
| 1   | 03-10-10 | VC | FOR SUBMITTAL |

Graphic Scale

DIST. Number 09A2L



Set Type PR

Date Issued 03-10-10

Sheet Number C-401





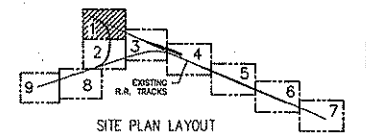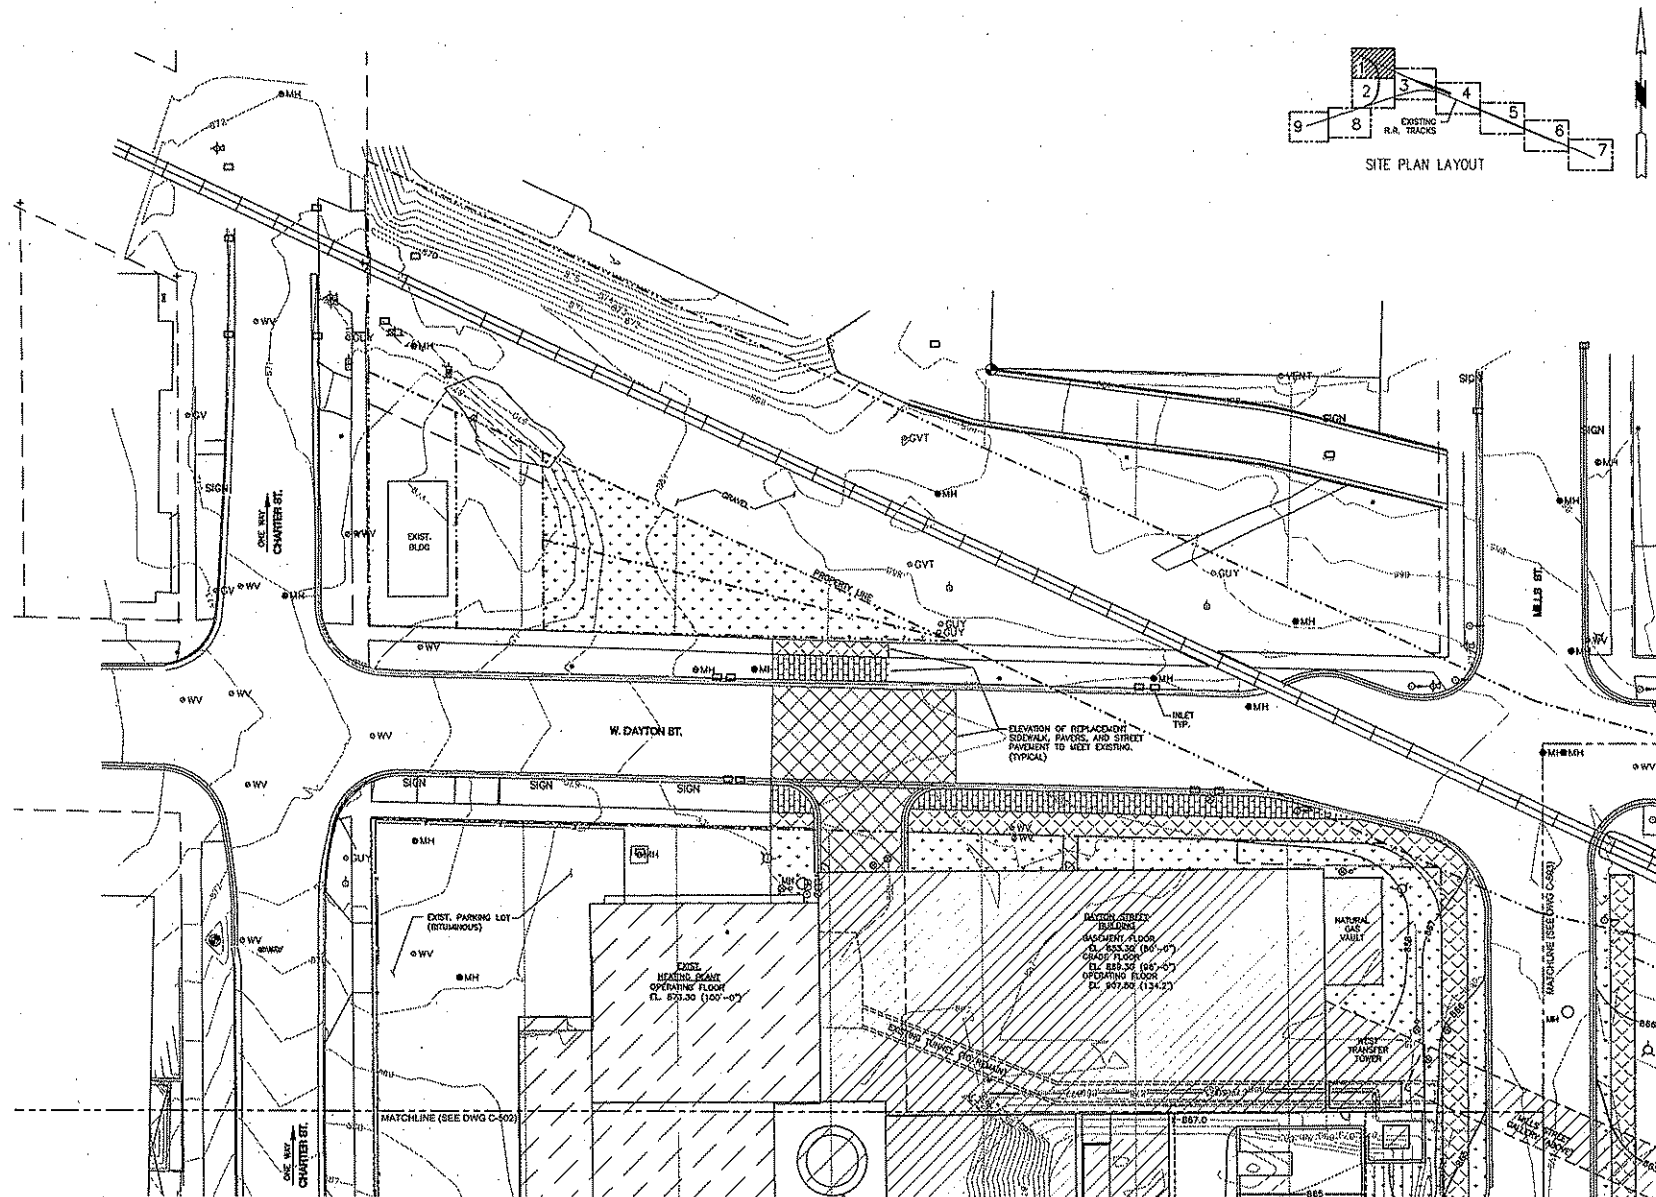

PEC

POWER ENGINEERS  
COLLABORATIVE LLC  
1901 Century Center Road  
Brookfield, WI 53005  
www.pecollc.com

POYRY

middough

Potter Lawson

State of Wisconsin  
Department of Administration  
Division of State Facilities



WISCONSIN  
UNIVERSITY OF WISCONSIN, MADISON

CHARTER STREET REBUILD

MADISON, WI

Revisions

| No. | Date     | By | Description   |
|-----|----------|----|---------------|
| 1   | 03-10-10 | MS | CDP SUBMITTAL |

Graphic Scale



DSF Number 09A2L

Set Type PR

Date Issued 03-10-10

Sheet Number C-501



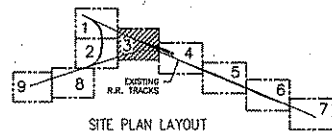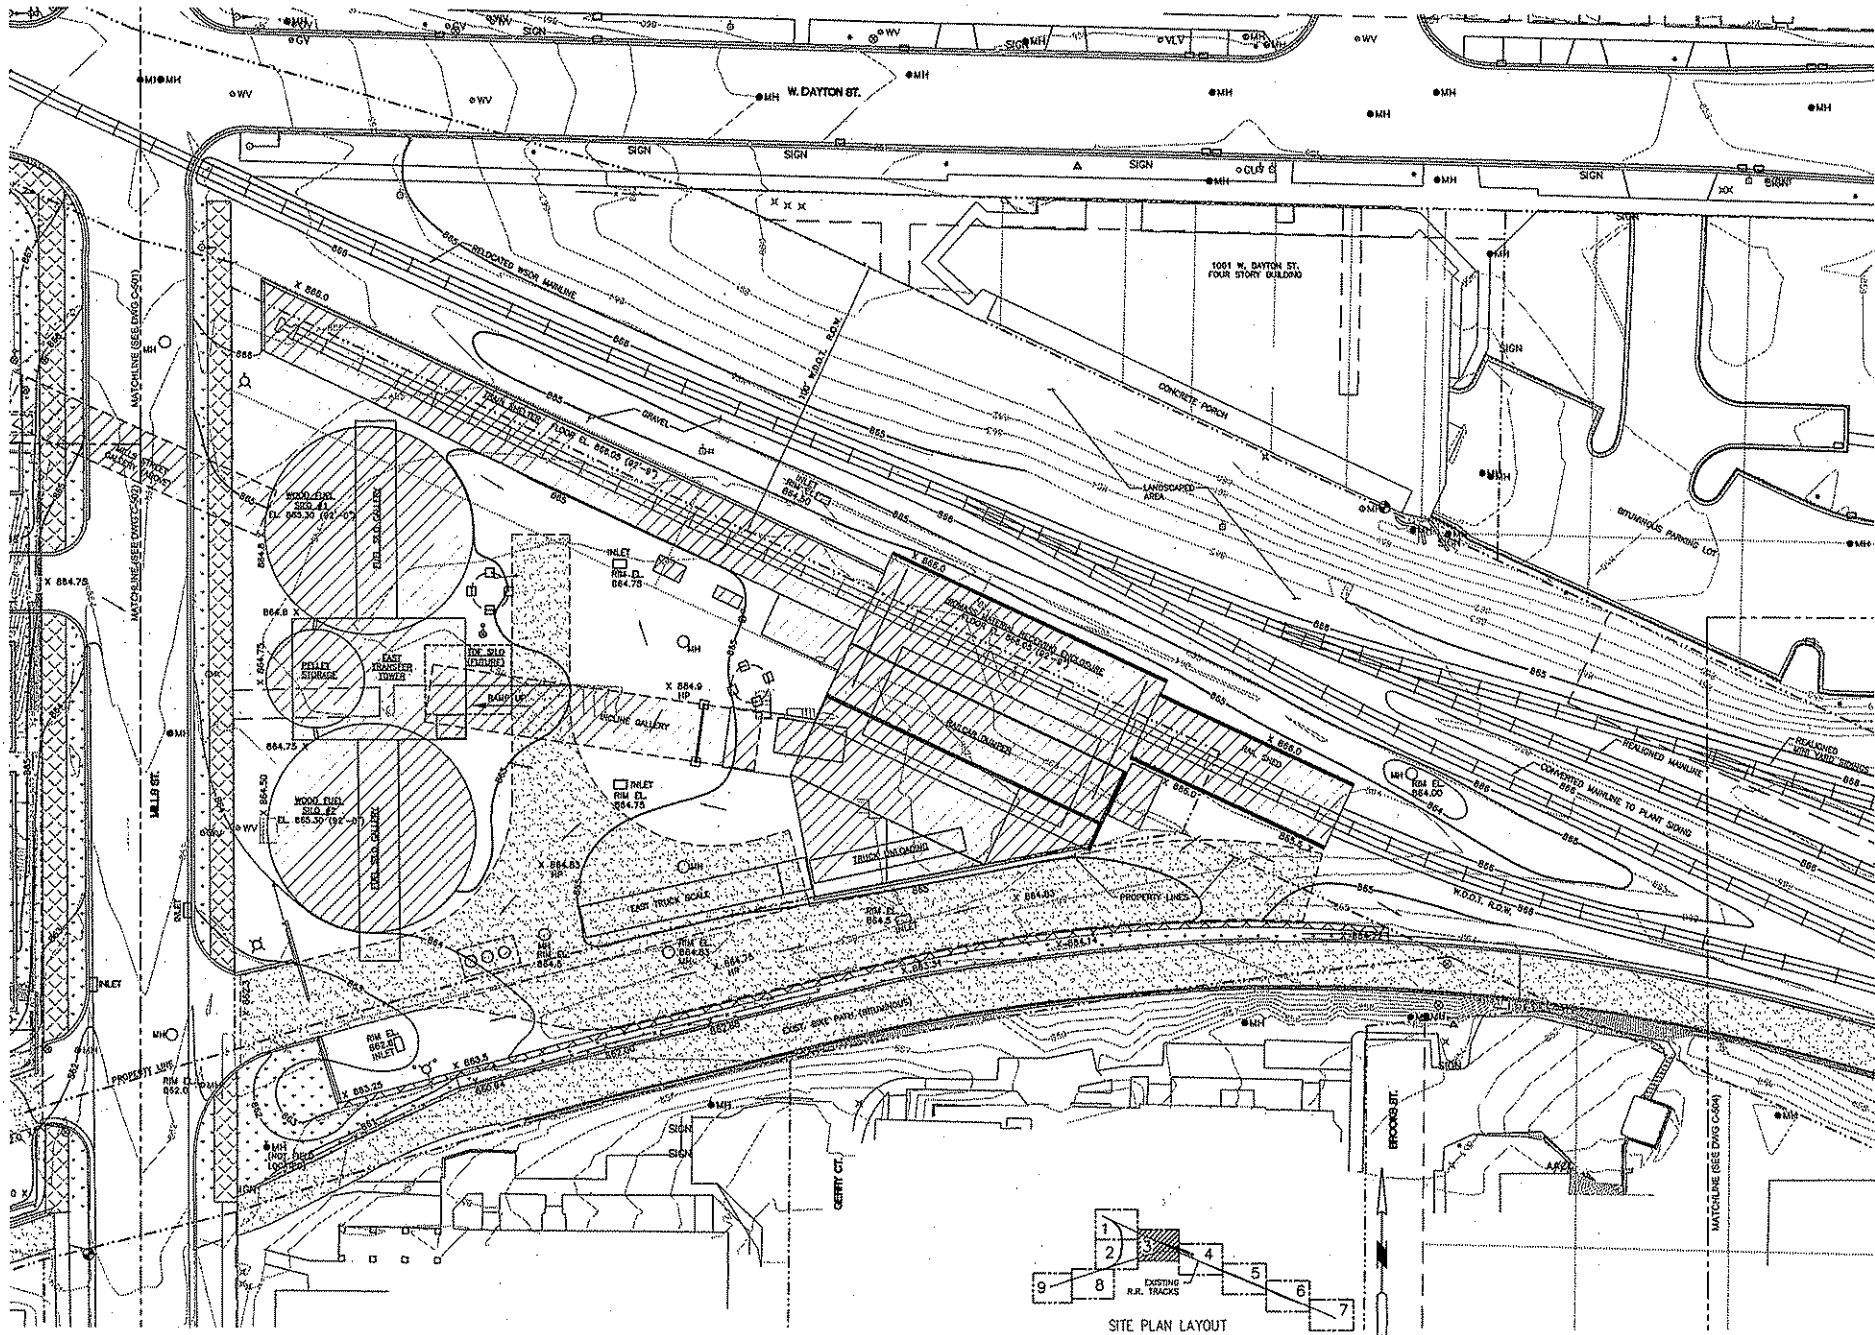

**PEC**

POWER ENGINEERS  
COLLABORATIVE LLC  
150 Sunny Ridge Road  
Brookfield, WI 53005  
WWW.PECCLLC.COM

**PÖYRY**

**middough**

**Potter Lawson**

State of Wisconsin  
Department of Administration  
Division of State Facilities



Agency / Institution  
UNIVERSITY OF WISCONSIN, MADISON



Project Name  
**CHARTER STREET REBUILD**

Project Location  
**MADISON, WI**

Sheet Title  
GSP GRADING AND DRAINAGE PLAN

| Revision | Date     | By | Description   |
|----------|----------|----|---------------|
| 1        | 03-10-10 | MS | GSP SUBMITTAL |

|               |          |
|---------------|----------|
| Graphic Scale | 0' 10'   |
| GSP Number    | 09A2L    |
| Set Type      | PR       |
| Date Rec'd    | 03-10-10 |
| Sheet Number  | C-503    |

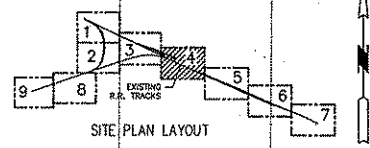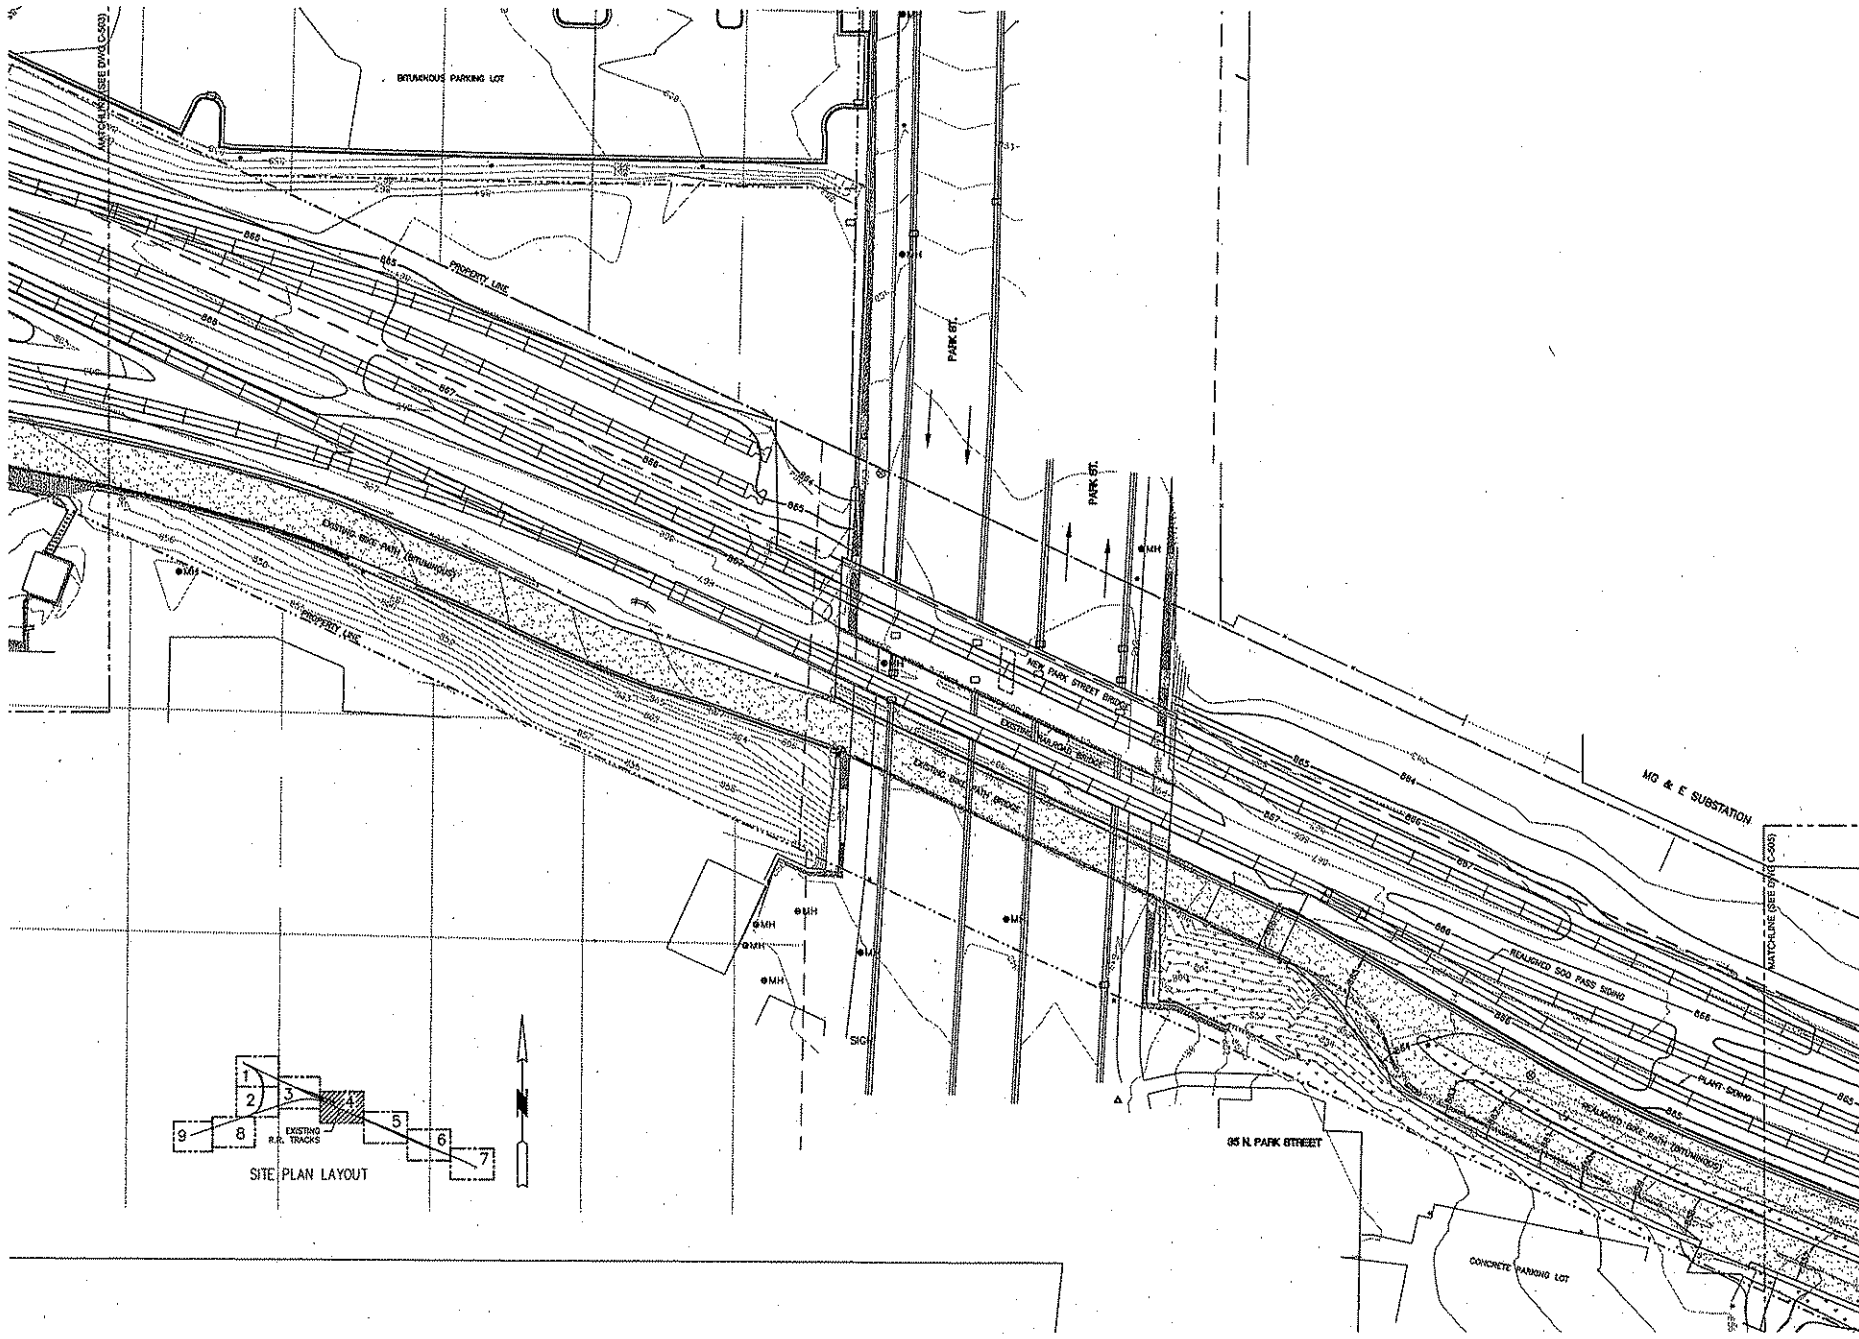



**PEC**

POWER ENGINEERS  
COLLABORATIVE LLC  
150 South 800th Road  
Brookfield, WI 53005  
TEL: 262.781.1100  
WWW.PEC-COLLAB.COM



**Pöyry**

CONSULTING ENGINEERS



**middough  
Potter Lawson**

State of Wisconsin  
Department of Administration  
Division of State Facilities



Agency / jurisdiction:  
UNIVERSITY OF WISCONSIN, MADISON

Project Title:  
**CHARTER STREET REBUILD**

Project Location:  
**MADISON, WI**

Sheet Title:  
GGP GRADING AND DRAINAGE PLAN

| Revisions: | By: | Date:    | Description:  |
|------------|-----|----------|---------------|
| 1          | AS  | 03-10-10 | GGP SUBMITTAL |

Graphic Scale: 1" = 10'

GGP Number: 09A2L

Set Type: PR

Date Issued: 03-10-10


Sheet Number: C-504

10' & E SUBSTATION

55 N. PARK STREET

CONCRETE PARKING LOT



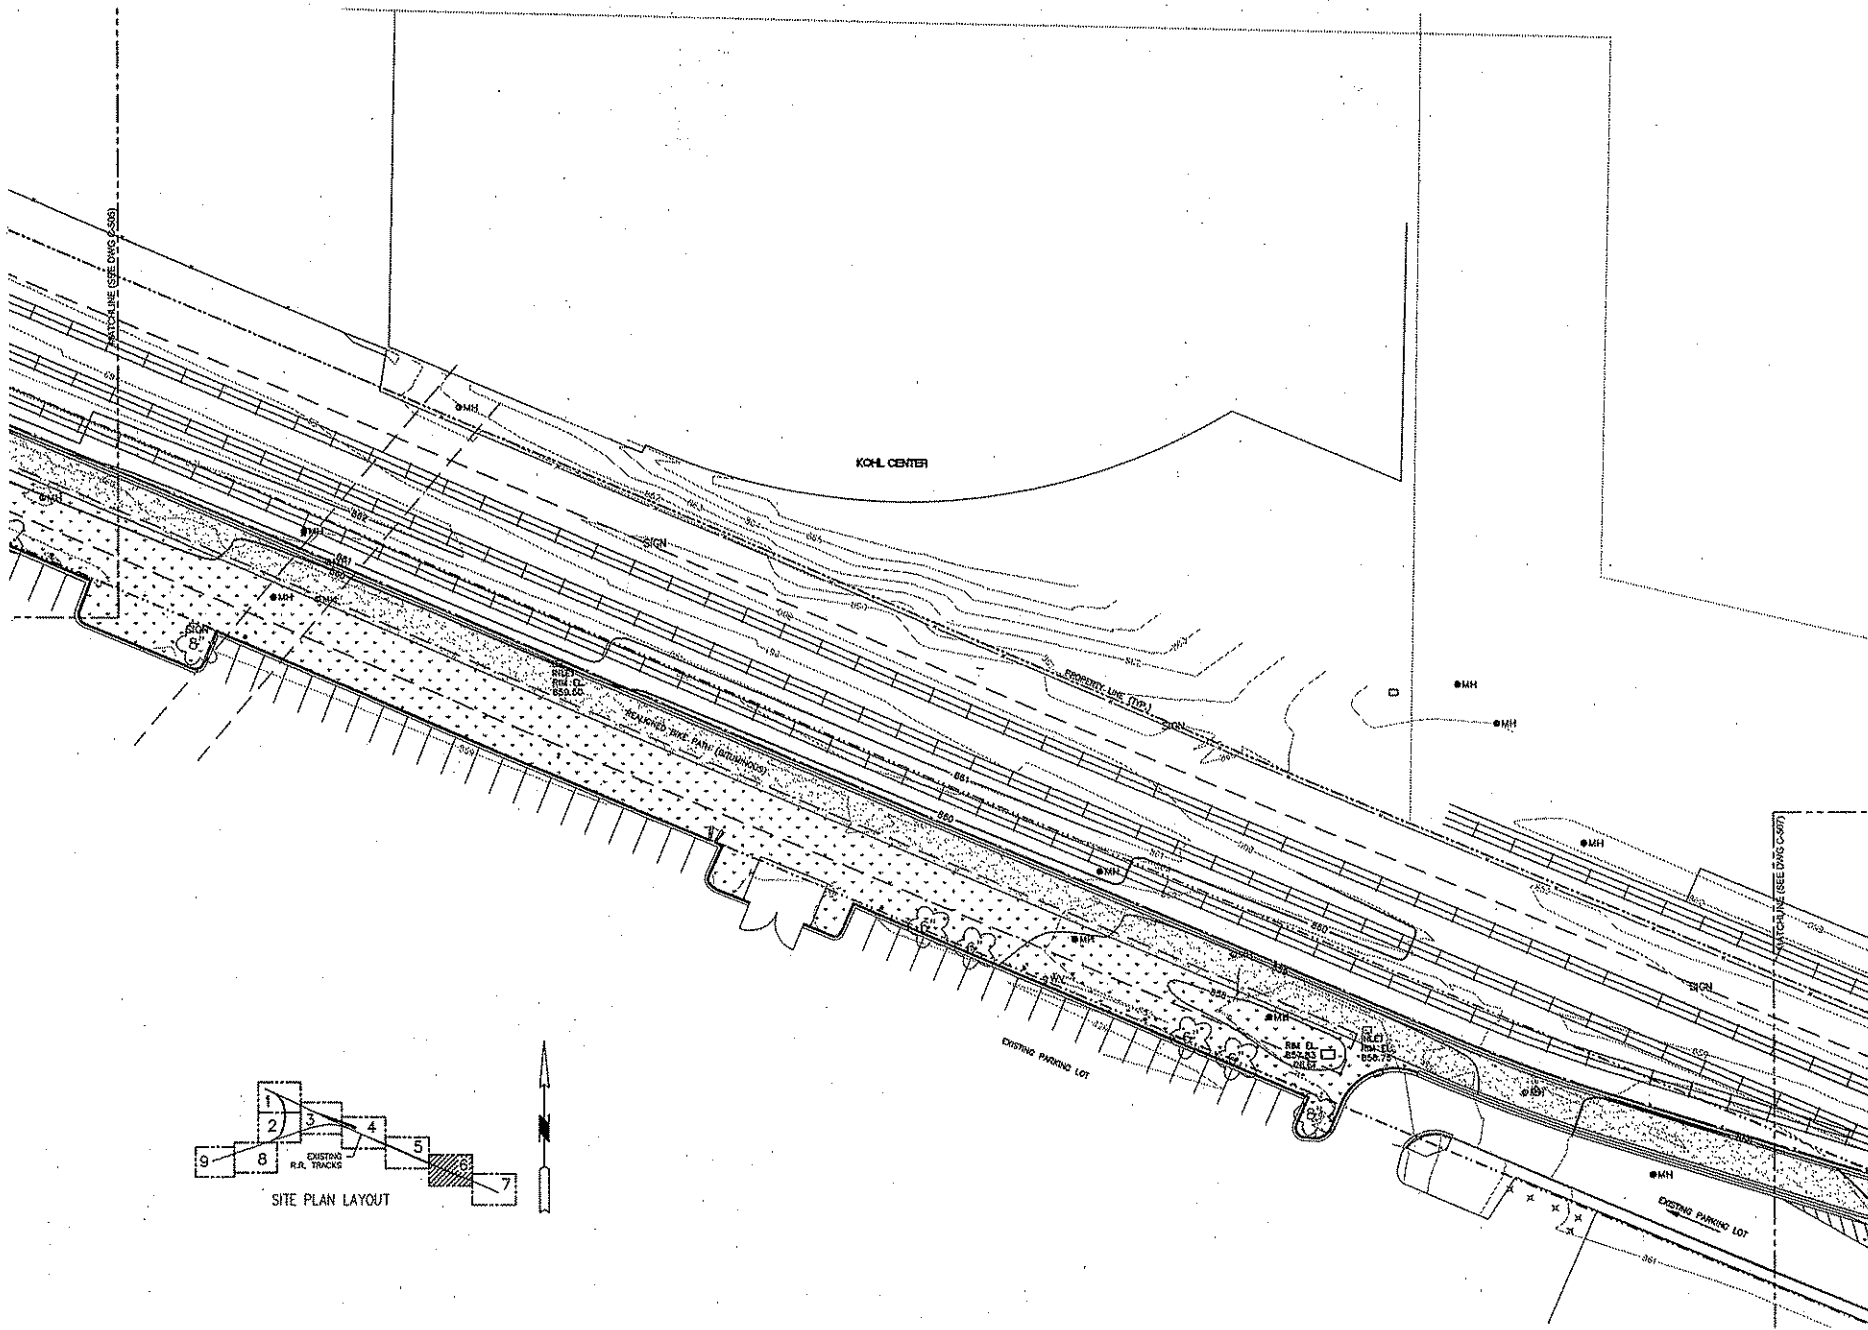

**PEC**  
POWER ENGINEERS  
COLLABORATIVE LLC  
155 South Water Street  
Suite 110  
Brookfield, Wisconsin 53005  
www.pec-c.com

**PÖYRY**  
maddough  
Potter Lawson

State of Wisconsin  
Department of Administration  
Division of State Facilities

Project Location  
**MADISON, WI**



Sheet Title  
CDP GRADING AND DRAINAGE PLAN

| Revision | No.      | Date | By  | Description |
|----------|----------|------|-----|-------------|
| 1        | 03-10-10 | WD   | CDP | CDP GRADING |

|               |          |
|---------------|----------|
| Graphic Scale | 0 5 10   |
| DSF Number    | 09A2L    |
| Set Type      | PR       |
| Date Issued   | 03-10-10 |
| Sheet Number  | C-506    |





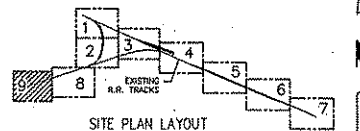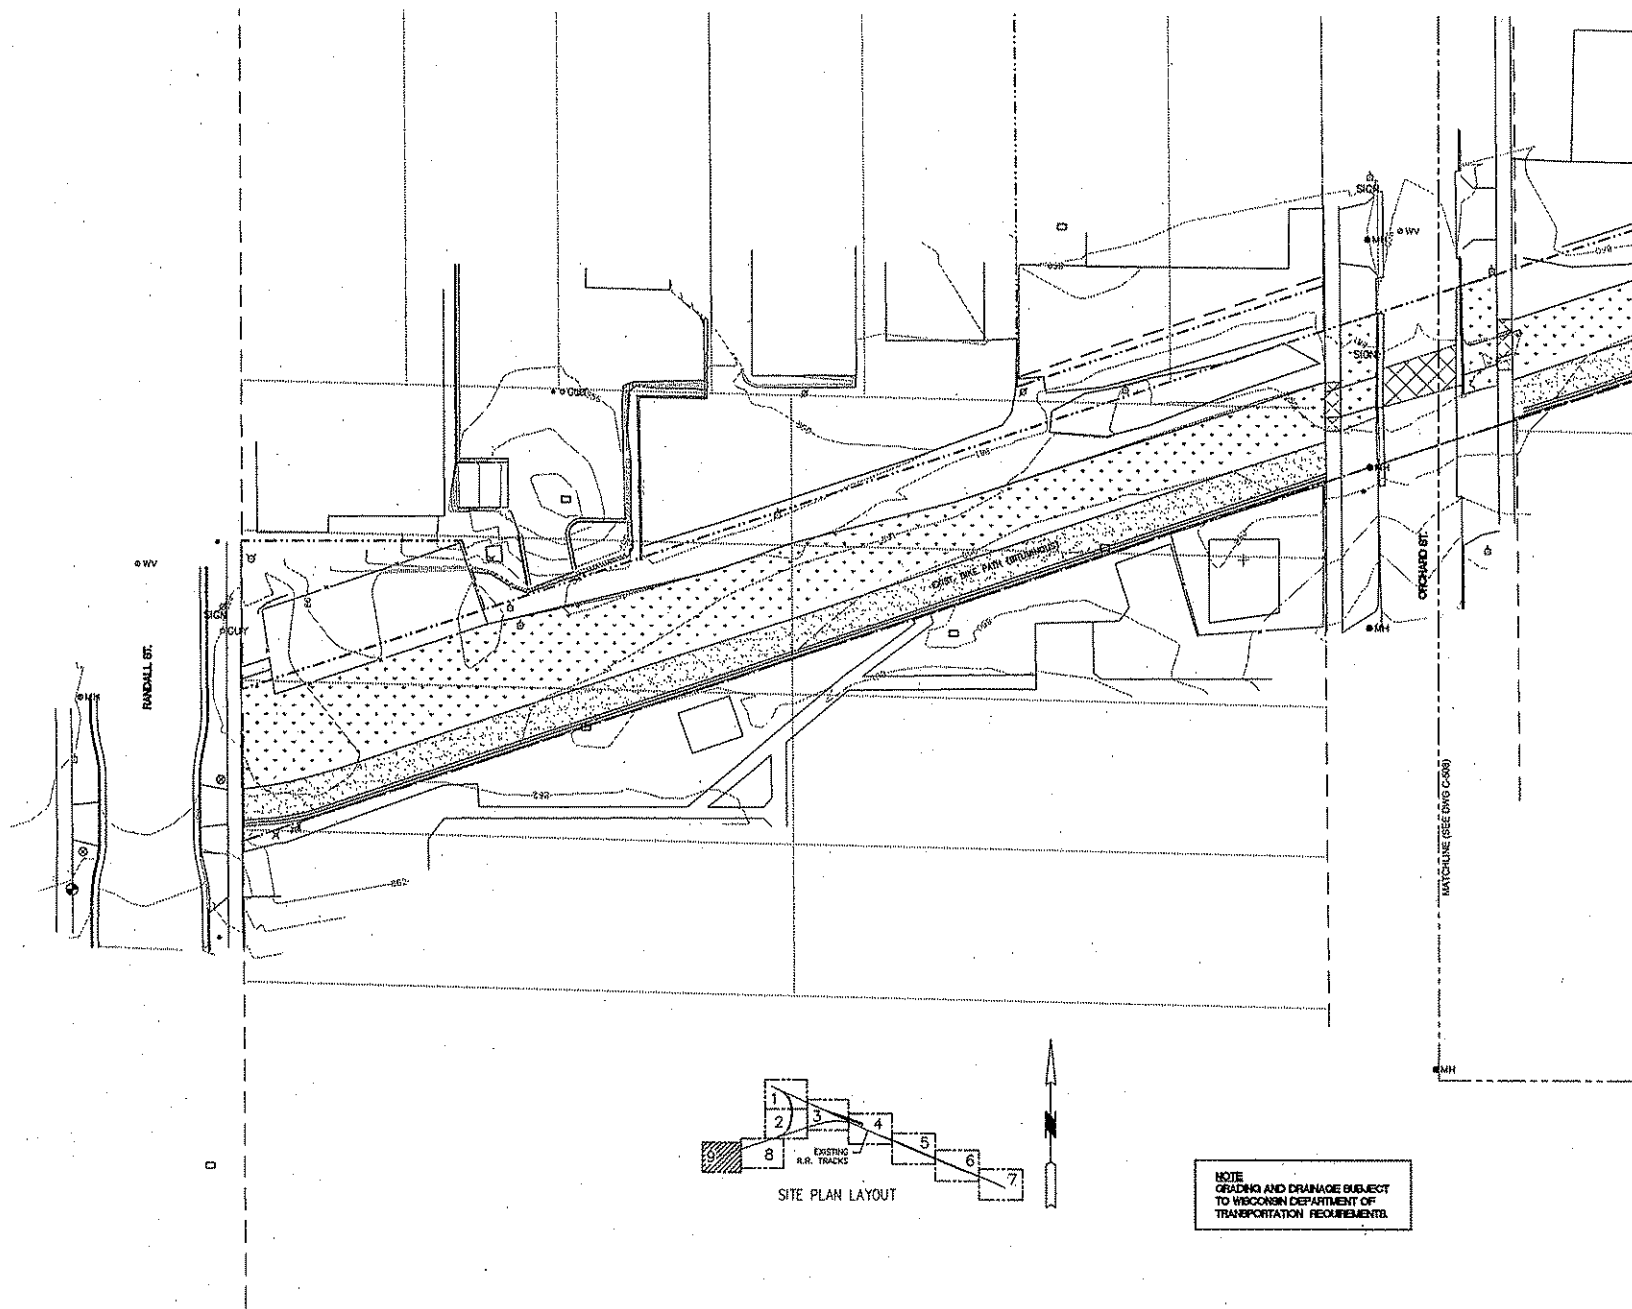

NOTE  
GRADING AND DRAINAGE SUBJECT  
TO WISCONSIN DEPARTMENT OF  
TRANSPORTATION REQUIREMENTS.

**PEC**

POWER ENGINEERS  
COLLABORATIVE LLC  
130 Sunny Ridge Road  
Brookfield, WI 53005  
www.pecllc.com

**PÖYRY**

**mcdough**

**Potter Lawson**

State of Wisconsin  
Department of Administration  
Division of State Facilities

University of Wisconsin - Madison

---

Project Name: **CHARTER STREET REBUILD**

Project Location: **MADISON, WI**

Sheet Title: **GDP GRADING AND DRAINAGE PLAN**

Revisions:

| No. | Date     | By | Description   |
|-----|----------|----|---------------|
| 1   | 03-10-10 | WJ | GDP SUBMITTAL |

---

Graphic Scale: 1" = 40'

GDP Number: **09A2L**

Set Type: **PR**

Date Issued: **03-10-10**

Sheet Number: **C-509**

University of Wisconsin - Madison