


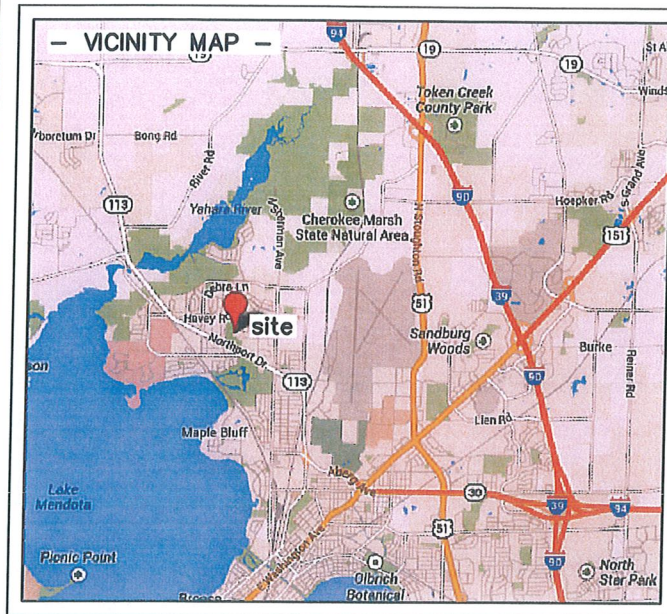

- LEGEND -
- = COUNTY PLSS CORNER
 - = ELECTRIC POWER POLE
 - = ELECTRIC METER
 - = GROUNDING PORT
 - = LIGHT POLE
 - = METAL/WOOD POST
 - = ELECTRIC TRANSFORMER
 - = TELEPHONE PEDESTAL
 - = DECIDUOUS TREE
 - = PROPERTY LINE
 - = BURIED ELECTRIC
 - = BURIED TELEPHONE
 - = BURIED FIBER OPTIC
 - = EXISTING FENCELINE
 - = BURIED TELEVISION
 - = EDGE OF WOODS
 - 733.0'x = SPOT ELEVATION
 - P.O.B. = POINT OF BEGINNING

PROPERTY OWNER:
DANE COUNTY HUMAN SERVICE
LAKEVIEW OFFICES

PARCEL NO. 080925300991

LOT 1
C.S.M. NO. 12189
VOL. 75 PG. 171
DOC. NO. 4328930

PROFESSIONAL LAND SURVEYOR'S CERTIFICATE




I, Bradley A. Buechel, Wisconsin Professional Land Surveyor of Quantum Spatial, Inc., certify that I have surveyed the described property and that the map shown herein is a true and accurate representation thereof to the best of my knowledge and belief.

ALSO

I, Bradley A. Buechel, hereby certify that upon review of the FEMA map, panel No. 55025C 0263G, and the Wisconsin DNR wetlands inventory map as on file in the Dane County Land Records Office, that the Lease Parcel and the easement thereto are not within the confines of a floodplain as defined by FEMA nor a wetland as defined by the Wisconsin DNR.

Dated this 5th day of May, 2014.

WISCONSIN PROFESSIONAL LAND SURVEYOR
Bradley A. Buechel, S-2613

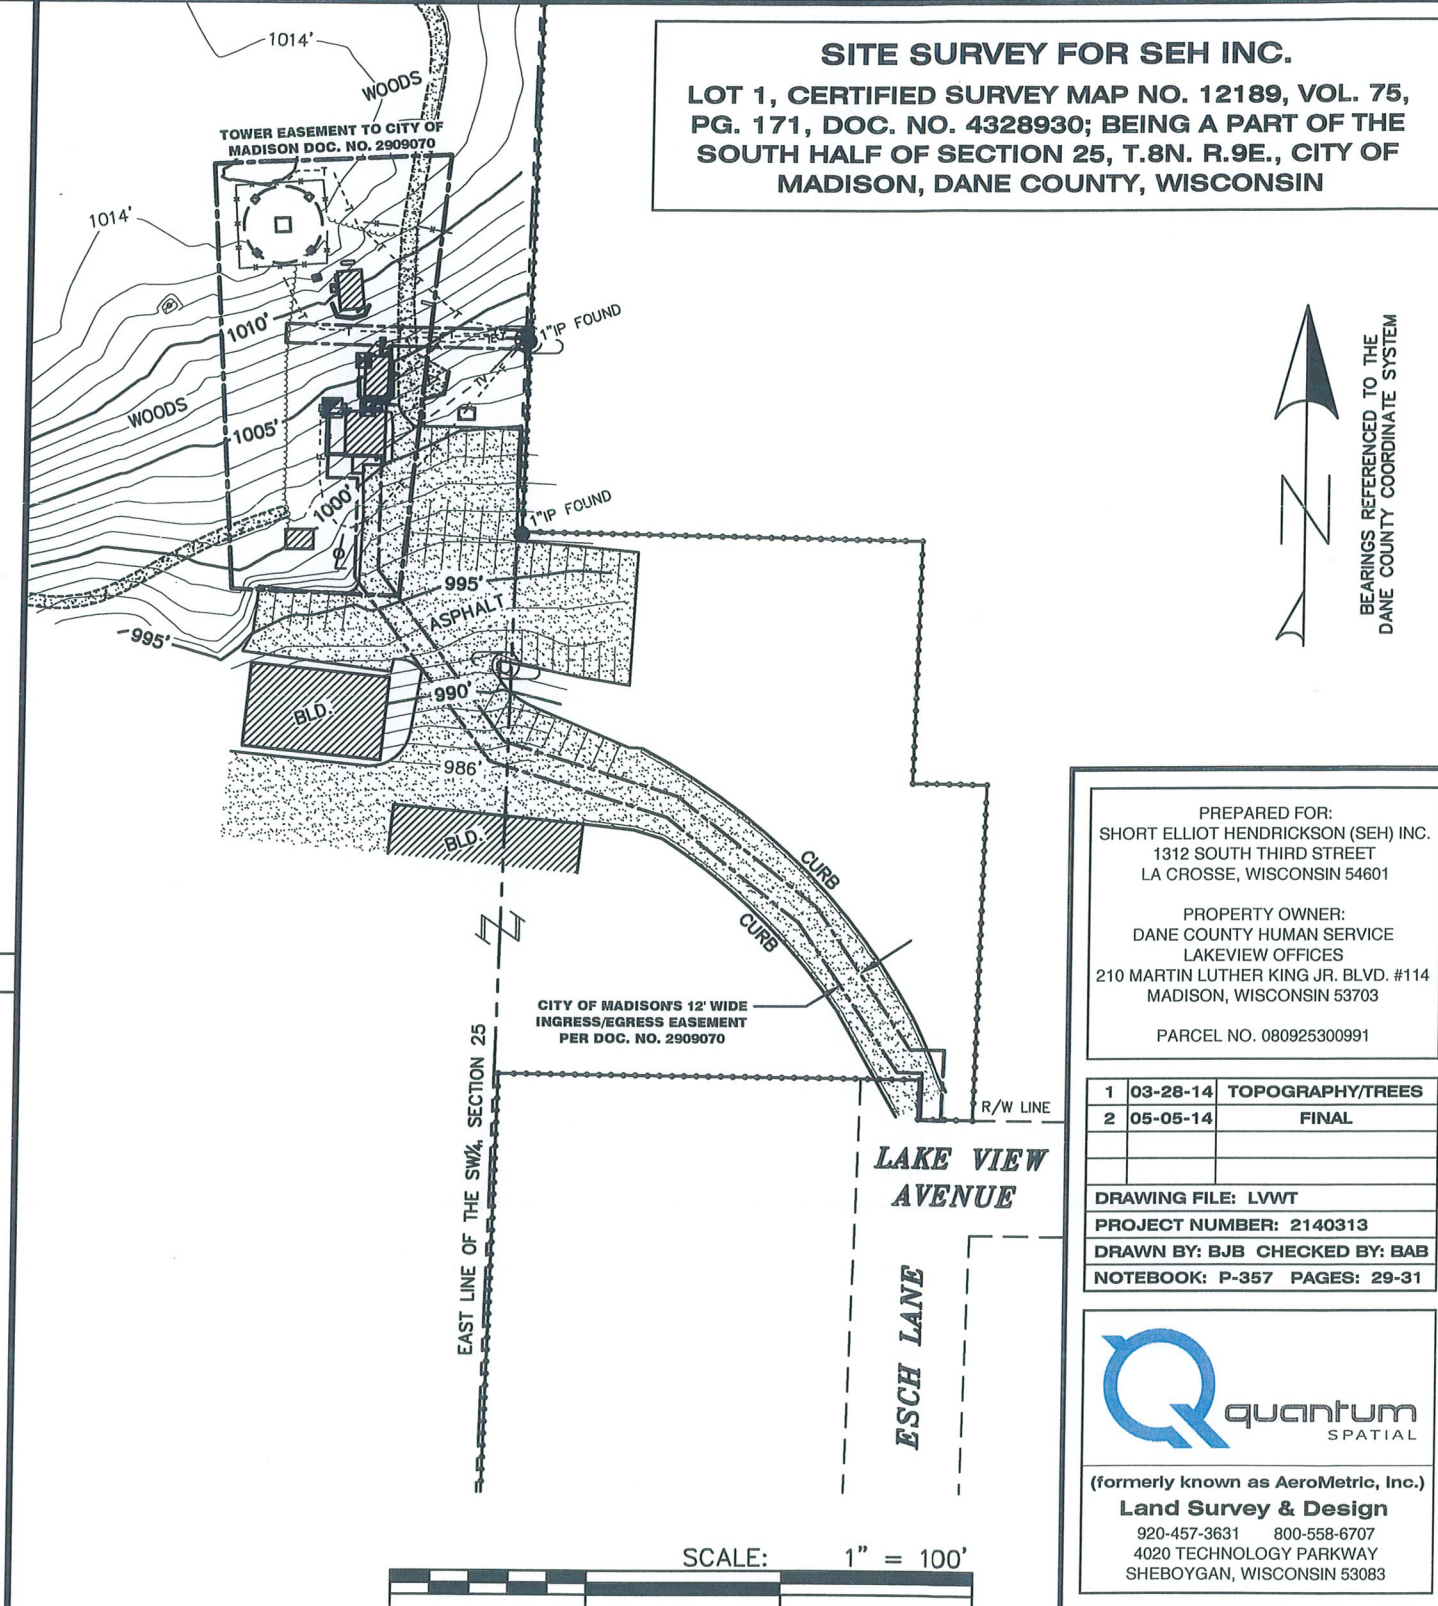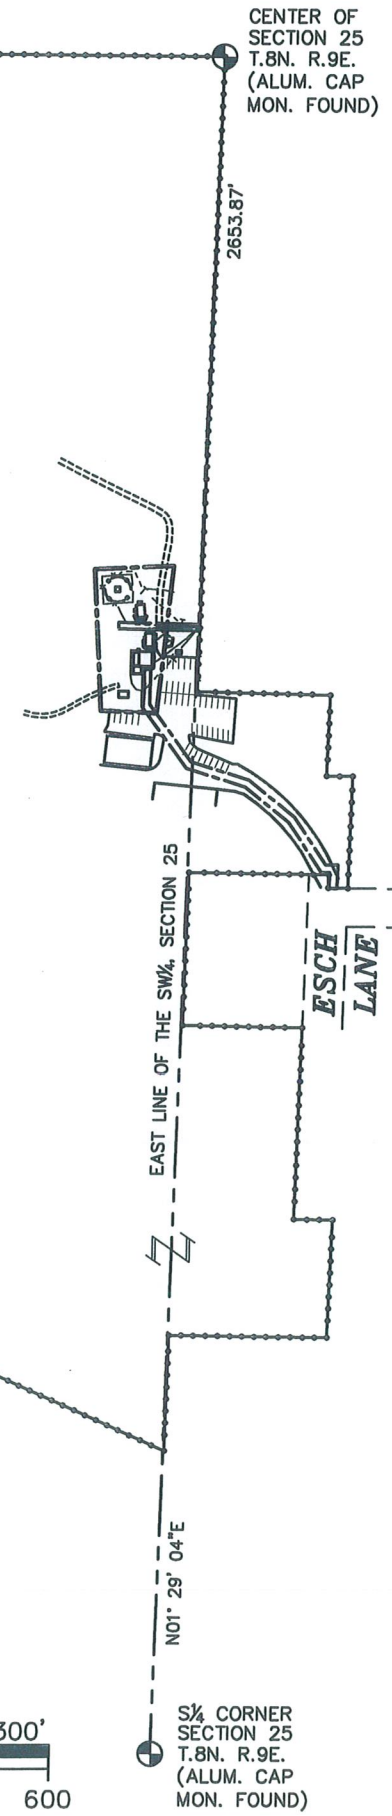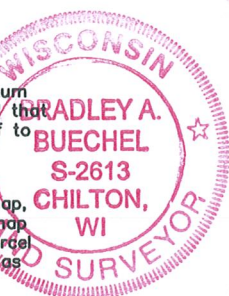

PREPARED FOR:
SHORT ELLIOT HENDRICKSON (SEH) INC.
1312 SOUTH THIRD STREET
LA CROSSE, WISCONSIN 54601

PROPERTY OWNER:
DANE COUNTY HUMAN SERVICE
LAKEVIEW OFFICES
210 MARTIN LUTHER KING JR. BLVD. #114
MADISON, WISCONSIN 53703

PARCEL NO. 080925300991

1	03-28-14	TOPOGRAPHY/TREES
2	05-05-14	FINAL
DRAWING FILE: LVWT		
PROJECT NUMBER: 2140313		
DRAWN BY: BJB CHECKED BY: BAB		
NOTEBOOK: P-357 PAGES: 29-31		

quantum
SPATIAL

(formerly known as AeroMetric, Inc.)


Land Survey & Design

920-457-3631 800-558-6707
4020 TECHNOLOGY PARKWAY
SHEBOYGAN, WISCONSIN 53083

SITE NAME:
MADISON
LAKEVIEW WT

1202 NORTHPORT DRIVE
MADISON, WISCONSIN 53704
DANE COUNTY

QS MAP NO. D-1777
SHEET 1 OF 3

 

SITE SURVEY FOR SEH INC.
LOT 1, CERTIFIED SURVEY MAP NO. 12189, VOL. 75,
PG. 171, DOC. NO. 4328930; BEING A PART OF THE
SOUTH HALF OF SECTION 25, T.8N. R.9E., CITY OF
MADISON, DANE COUNTY, WISCONSIN



— LEGEND —

- ⊕ = COUNTY PLSS CORNER
- ⊕ = ELECTRIC POWER POLE
- ⊕ = ELECTRIC METER
- ⊕ = GROUNDING PORT
- ⊕ = LIGHT POLE
- ⊕ = METAL/WOOD POST
- ⊕ = ELECTRIC TRANSFORMER
- ⊕ = TELEPHONE PEDESTAL
- ⊕ = DECIDUOUS TREE
- = PROPERTY LINE
- E---E--- = BURIED ELECTRIC
- T---T--- = BURIED TELEPHONE
- F---F--- = BURIED FIBER OPTIC
- TV---TV--- = EXISTING FENCELINE
- TV---TV--- = BURIED TELEVISION
- ~~~~~ = EDGE OF WOODS
- 733.0'x = SPOT ELEVATION
- P.O.B. = POINT OF BEGINNING

PROFESSIONAL LAND SURVEYOR'S CERTIFICATE



I, Bradley A. Buechel, Wisconsin Professional Land Surveyor of Quantum Spatial, Inc., certify that I have surveyed the described property and that the map shown herein is a true and accurate representation thereof to the best of my knowledge and belief.

ALSO

I, Bradley A. Buechel, hereby certify that upon review of the FEMA map, panel No. 55025C 0263G, and the Wisconsin DNR wetlands inventory map as on file in the Dane County Land Records Office, that the Lease Parcel and the easement thereto are not within the confines of a floodplain as defined by FEMA nor a wetland as defined by the Wisconsin DNR.

Dated this 5th day of May, 2014.

WISCONSIN PROFESSIONAL LAND SURVEYOR
Bradley A. Buechel, S-2613

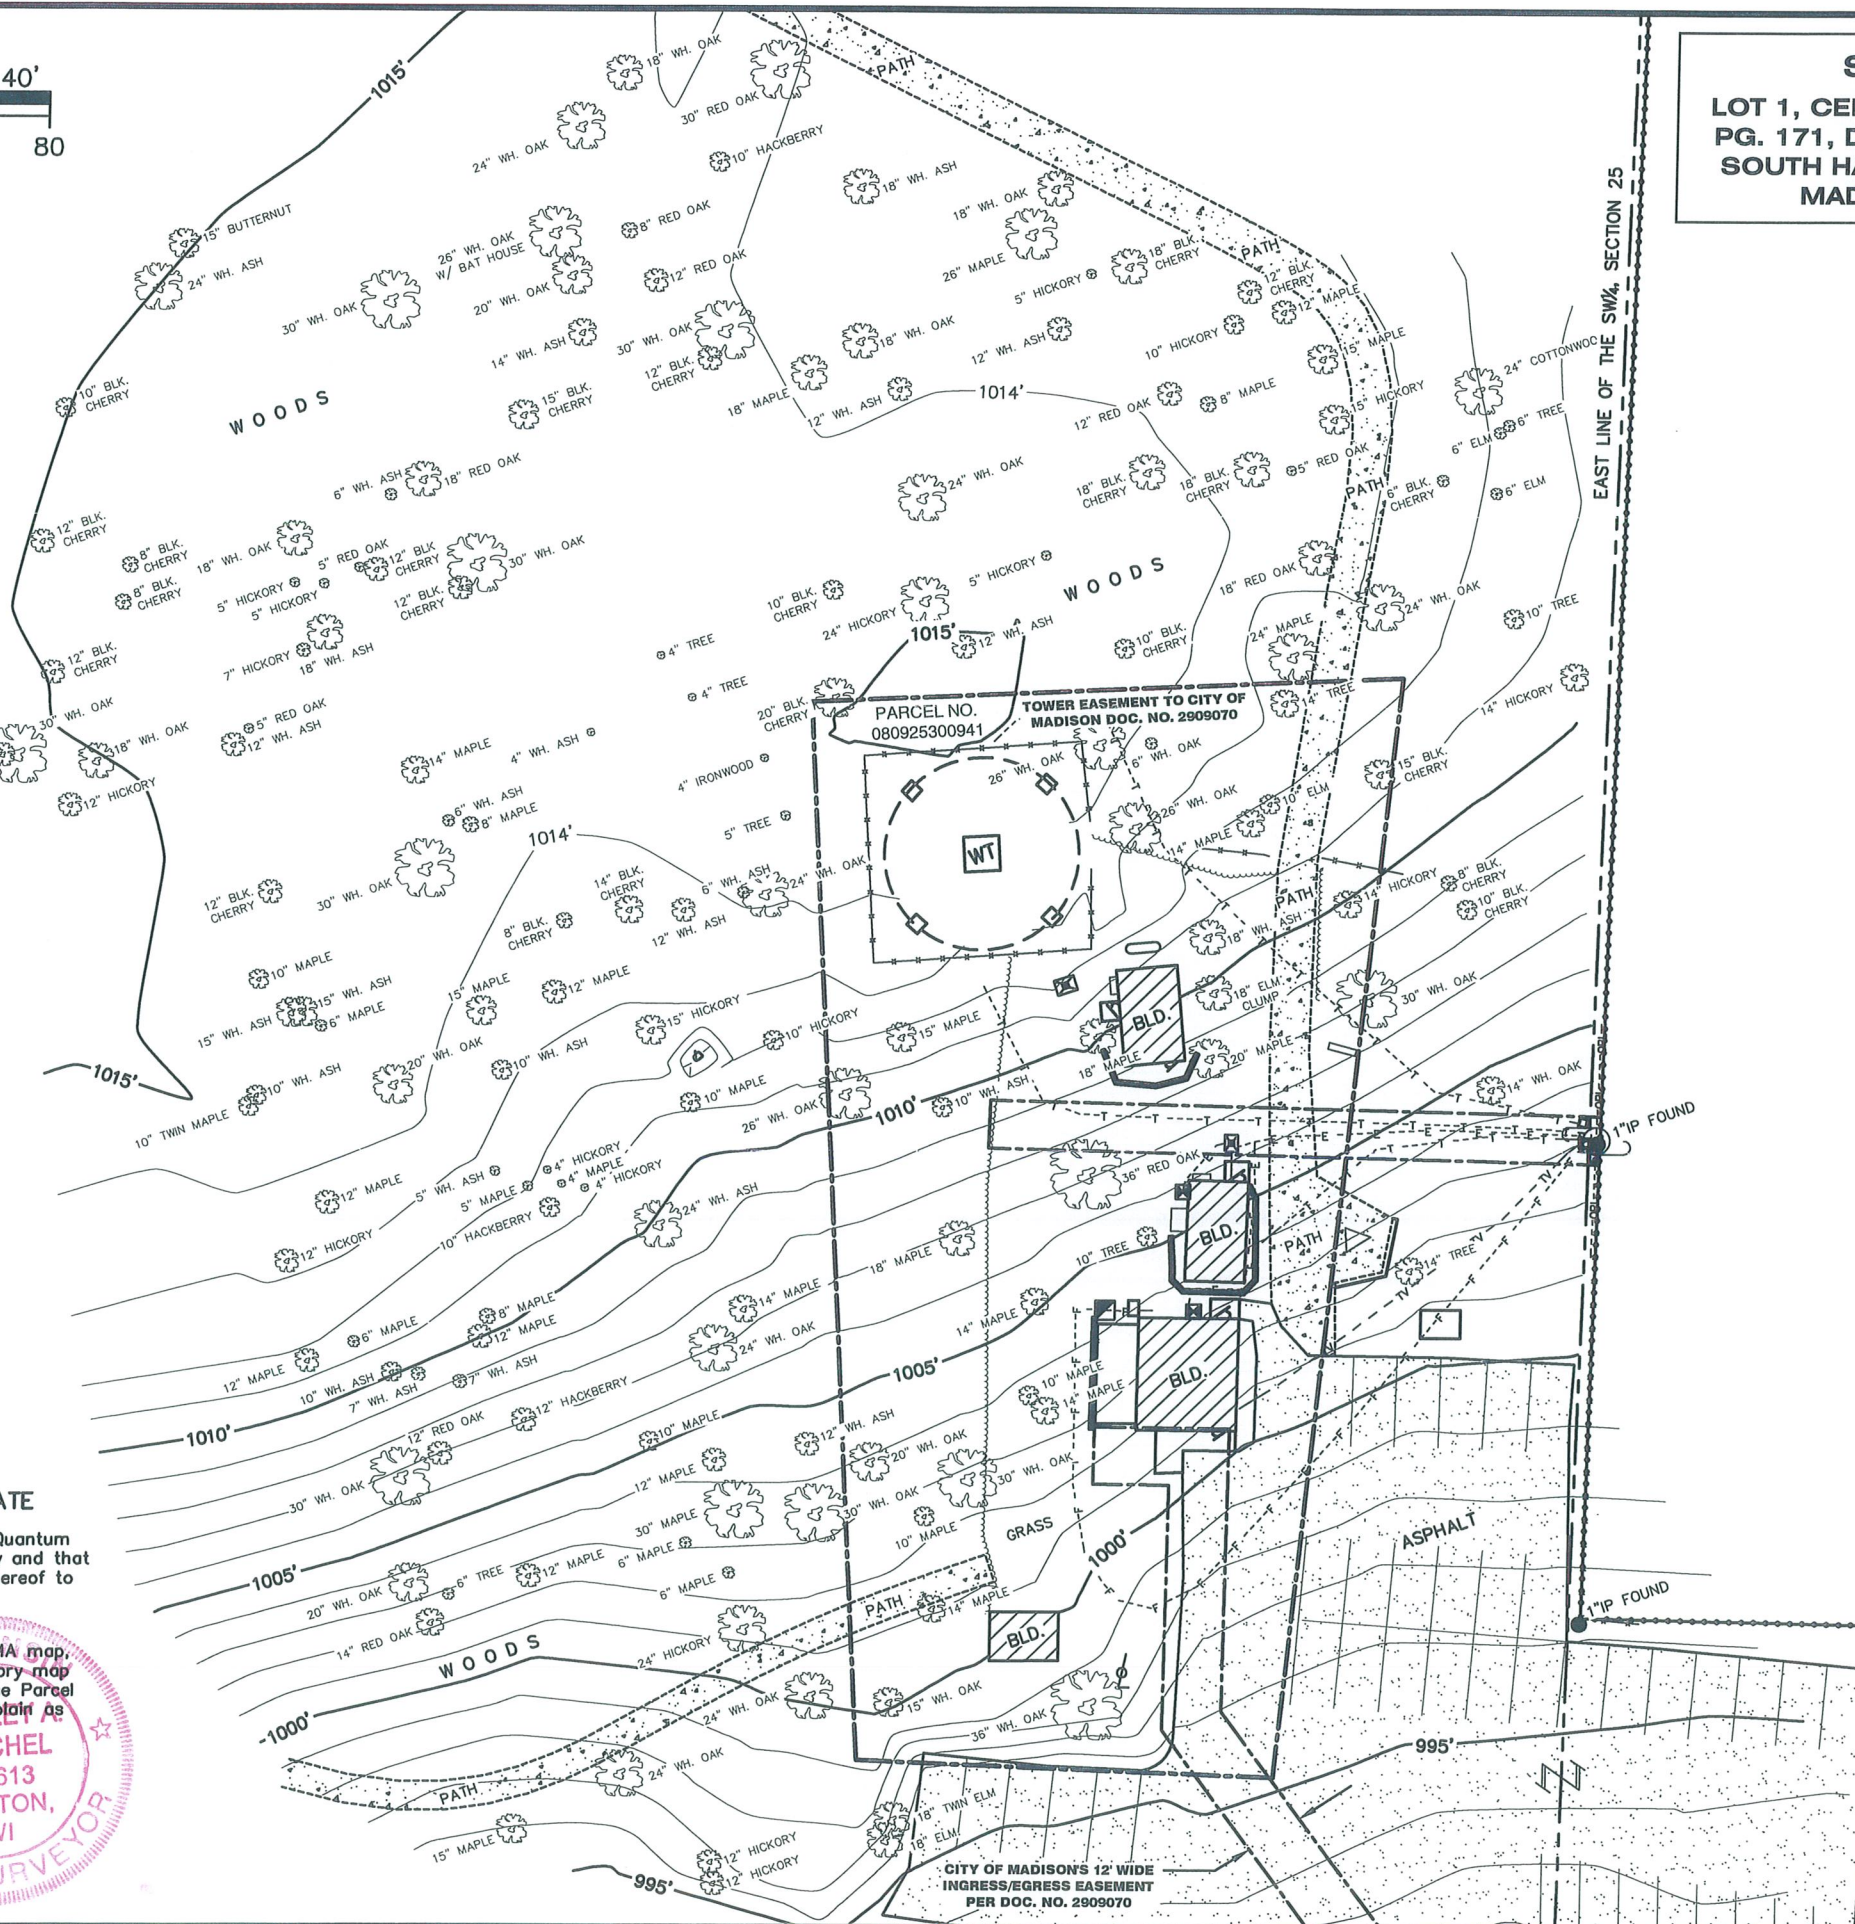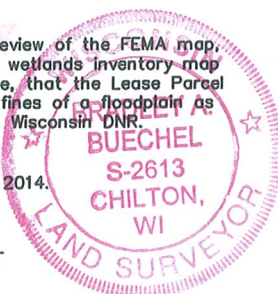

PREPARED FOR:
SHORT ELLIOT HENDRICKSON (SEH) INC.
1312 SOUTH THIRD STREET
LA CROSSE, WISCONSIN 54601

PROPERTY OWNER:
DANE COUNTY HUMAN SERVICE
LAKEVIEW OFFICES
210 MARTIN LUTHER KING JR. BLVD. #114
MADISON, WISCONSIN 53703

PARCEL NO. 080925300991

1	03-28-14	TOPOGRAPHY/TREES
2	05-05-14	FINAL

DRAWING FILE: LVWT

PROJECT NUMBER: 2140313

DRAWN BY: BJB CHECKED BY: BAB

NOTEBOOK: P-357 PAGES: 29-31



(formerly known as AeroMetric, Inc.)

Land Survey & Design

920-457-3631 800-558-6707
4020 TECHNOLOGY PARKWAY
SHEBOYGAN, WISCONSIN 53083

SITE NAME:
MADISON
LAKEVIEW WT

1202 NORTHPORT DRIVE
MADISON, WISCONSIN 53704
DANE COUNTY

QS MAP NO. D-1777
SHEET 2 OF 3

SITE SURVEY FOR SEH INC.
LOT 1, CERTIFIED SURVEY MAP NO. 12189, VOL. 75,
PG. 171, DOC. NO. 4328930; BEING A PART OF THE
SOUTH HALF OF SECTION 25, T.8N. R.9E., CITY OF
MADISON, DANE COUNTY, WISCONSIN





— LEGEND —


- ⊙ = COUNTY PLSS CORNER
- ⊕ = ELECTRIC POWER POLE
- ⊠ = ELECTRIC METER
- ⊙ = GROUNDING PORT
- ⊕ = LIGHT POLE
- ⊠ = METAL/WOOD POST
- ⊠ = ELECTRIC TRANSFORMER
- ⊠ = TELEPHONE PEDESTAL
- ⊠ = DECIDUOUS TREE
- = PROPERTY LINE
- - - E - - - = BURIED ELECTRIC
- - - T - - - = BURIED TELEPHONE
- - - F - - - = BURIED FIBER OPTIC
- - - X - - - = EXISTING FENCELINE
- - - TV - - - = BURIED TELEVISION
- - - = EDGE OF WOODS
- 733.0' = SPOT ELEVATION
- P.O.B. = POINT OF BEGINNING

BENCHMARK INFORMATION:
SITE BENCHMARK: (BM A) CHISELED SQUARE
SET ON NORTHEAST CORNER OF CONCRETE STOOP
ELEVATION = 1006.30'

— WATER TOWER BASE —
Latitude: 43°-08'-18.78"
Longitude: 89°-22'-24.08"
(Per North American Datum of 1983/91)
Ground Elevation: 1006.6'
(Per National Geodetic Vertical Datum of 1929)

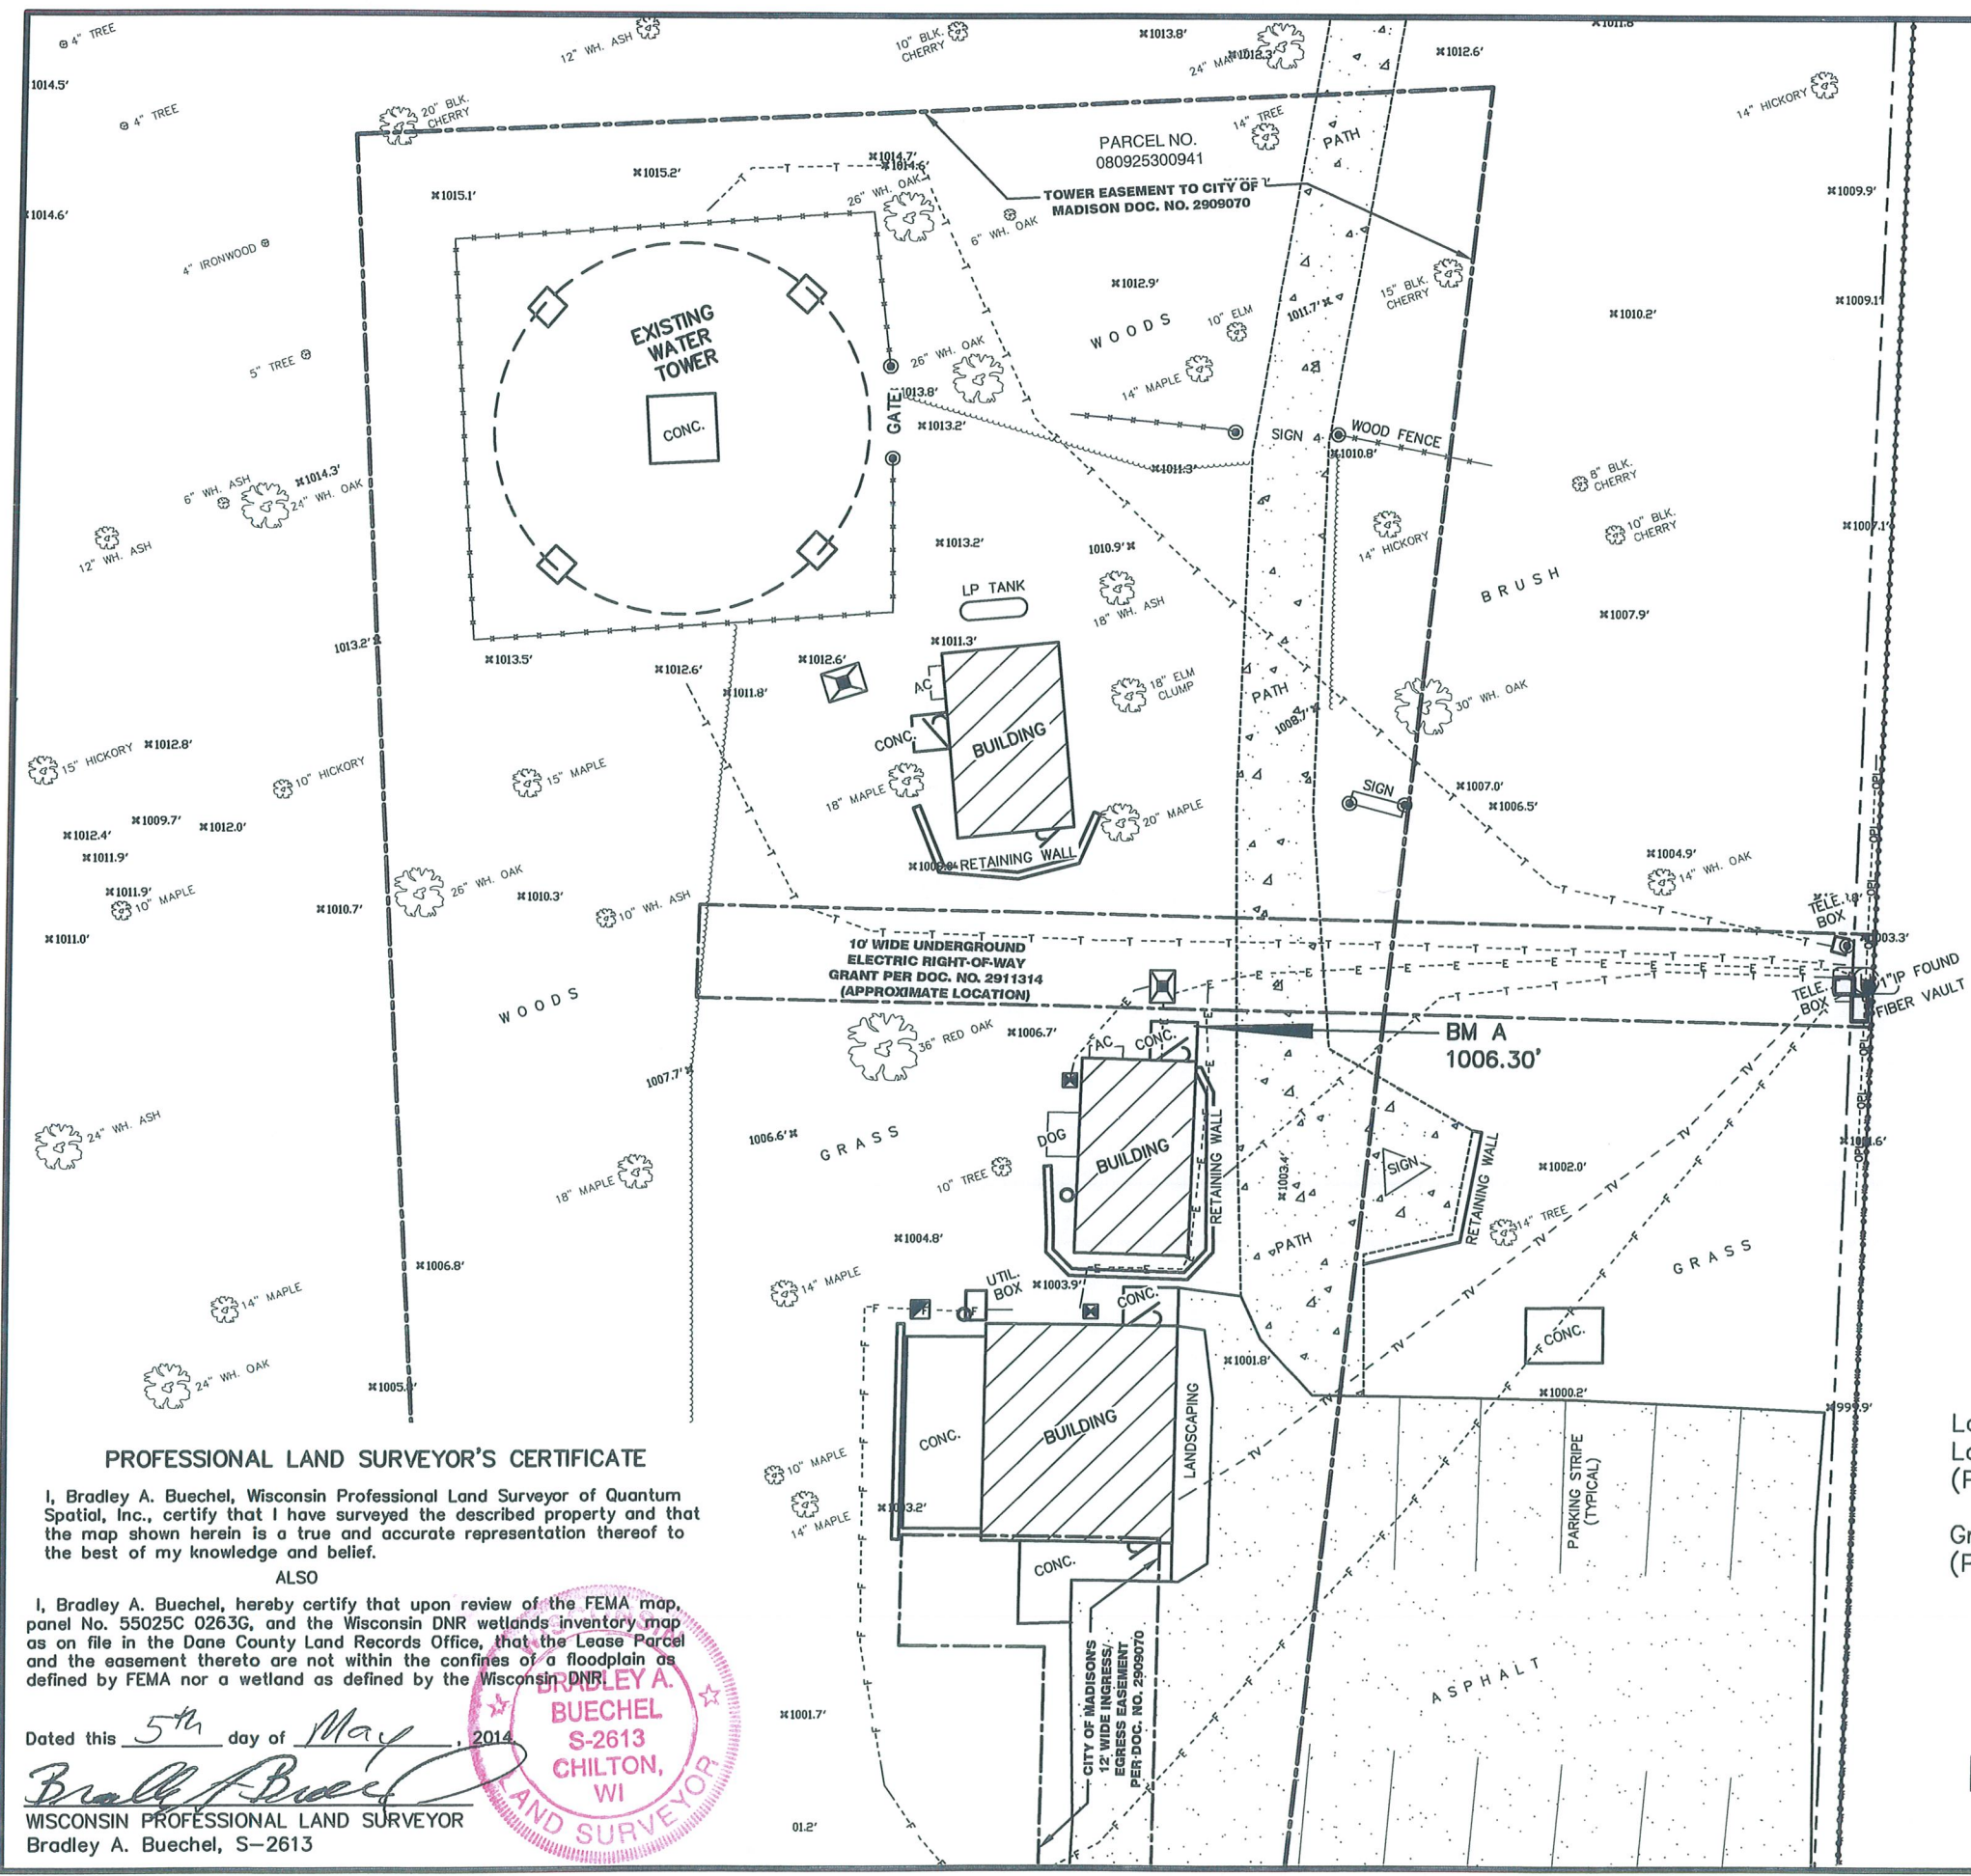 

PROFESSIONAL LAND SURVEYOR'S CERTIFICATE
I, Bradley A. Buechel, Wisconsin Professional Land Surveyor of Quantum Spatial, Inc., certify that I have surveyed the described property and that the map shown herein is a true and accurate representation thereof to the best of my knowledge and belief.
ALSO
I, Bradley A. Buechel, hereby certify that upon review of the FEMA map, panel No. 55025C 0263G, and the Wisconsin DNR wetlands inventory map as on file in the Dane County Land Records Office, that the Lease Parcel and the easement thereto are not within the confines of a floodplain as defined by FEMA nor a wetland as defined by the Wisconsin DNR.
Dated this 5th day of May, 2014.
Bradley A. Buechel
WISCONSIN PROFESSIONAL LAND SURVEYOR
Bradley A. Buechel, S-2613

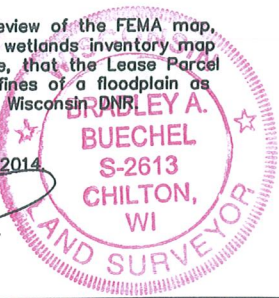


PREPARED FOR:
SHORT ELLIOT HENDRICKSON (SEH) INC.
1312 SOUTH THIRD STREET
LA CROSSE, WISCONSIN 54601
PROPERTY OWNER:
DANE COUNTY HUMAN SERVICE
LAKEVIEW OFFICES
210 MARTIN LUTHER KING JR. BLVD. #114
MADISON, WISCONSIN 53703
PARCEL NO. 080925300991

1	03-28-14	TOPOGRAPHY/TREES
2	05-05-14	FINAL
DRAWING FILE: LVWT		
PROJECT NUMBER: 2140313		
DRAWN BY: BJB CHECKED BY: BAB		
NOTEBOOK: P-357 PAGES: 29-31		

 **quantum**
SPATIAL
(formerly known as AeroMetric, Inc.)
Land Survey & Design
920-457-3631 800-558-6707
4020 TECHNOLOGY PARKWAY
SHEBOYGAN, WISCONSIN 53083

SITE NAME:
MADISON
LAKEVIEW WT
1202 NORTHPORT DRIVE
MADISON, WISCONSIN 53704
DANE COUNTY

QS MAP NO. D-1777
SHEET 3 OF 3

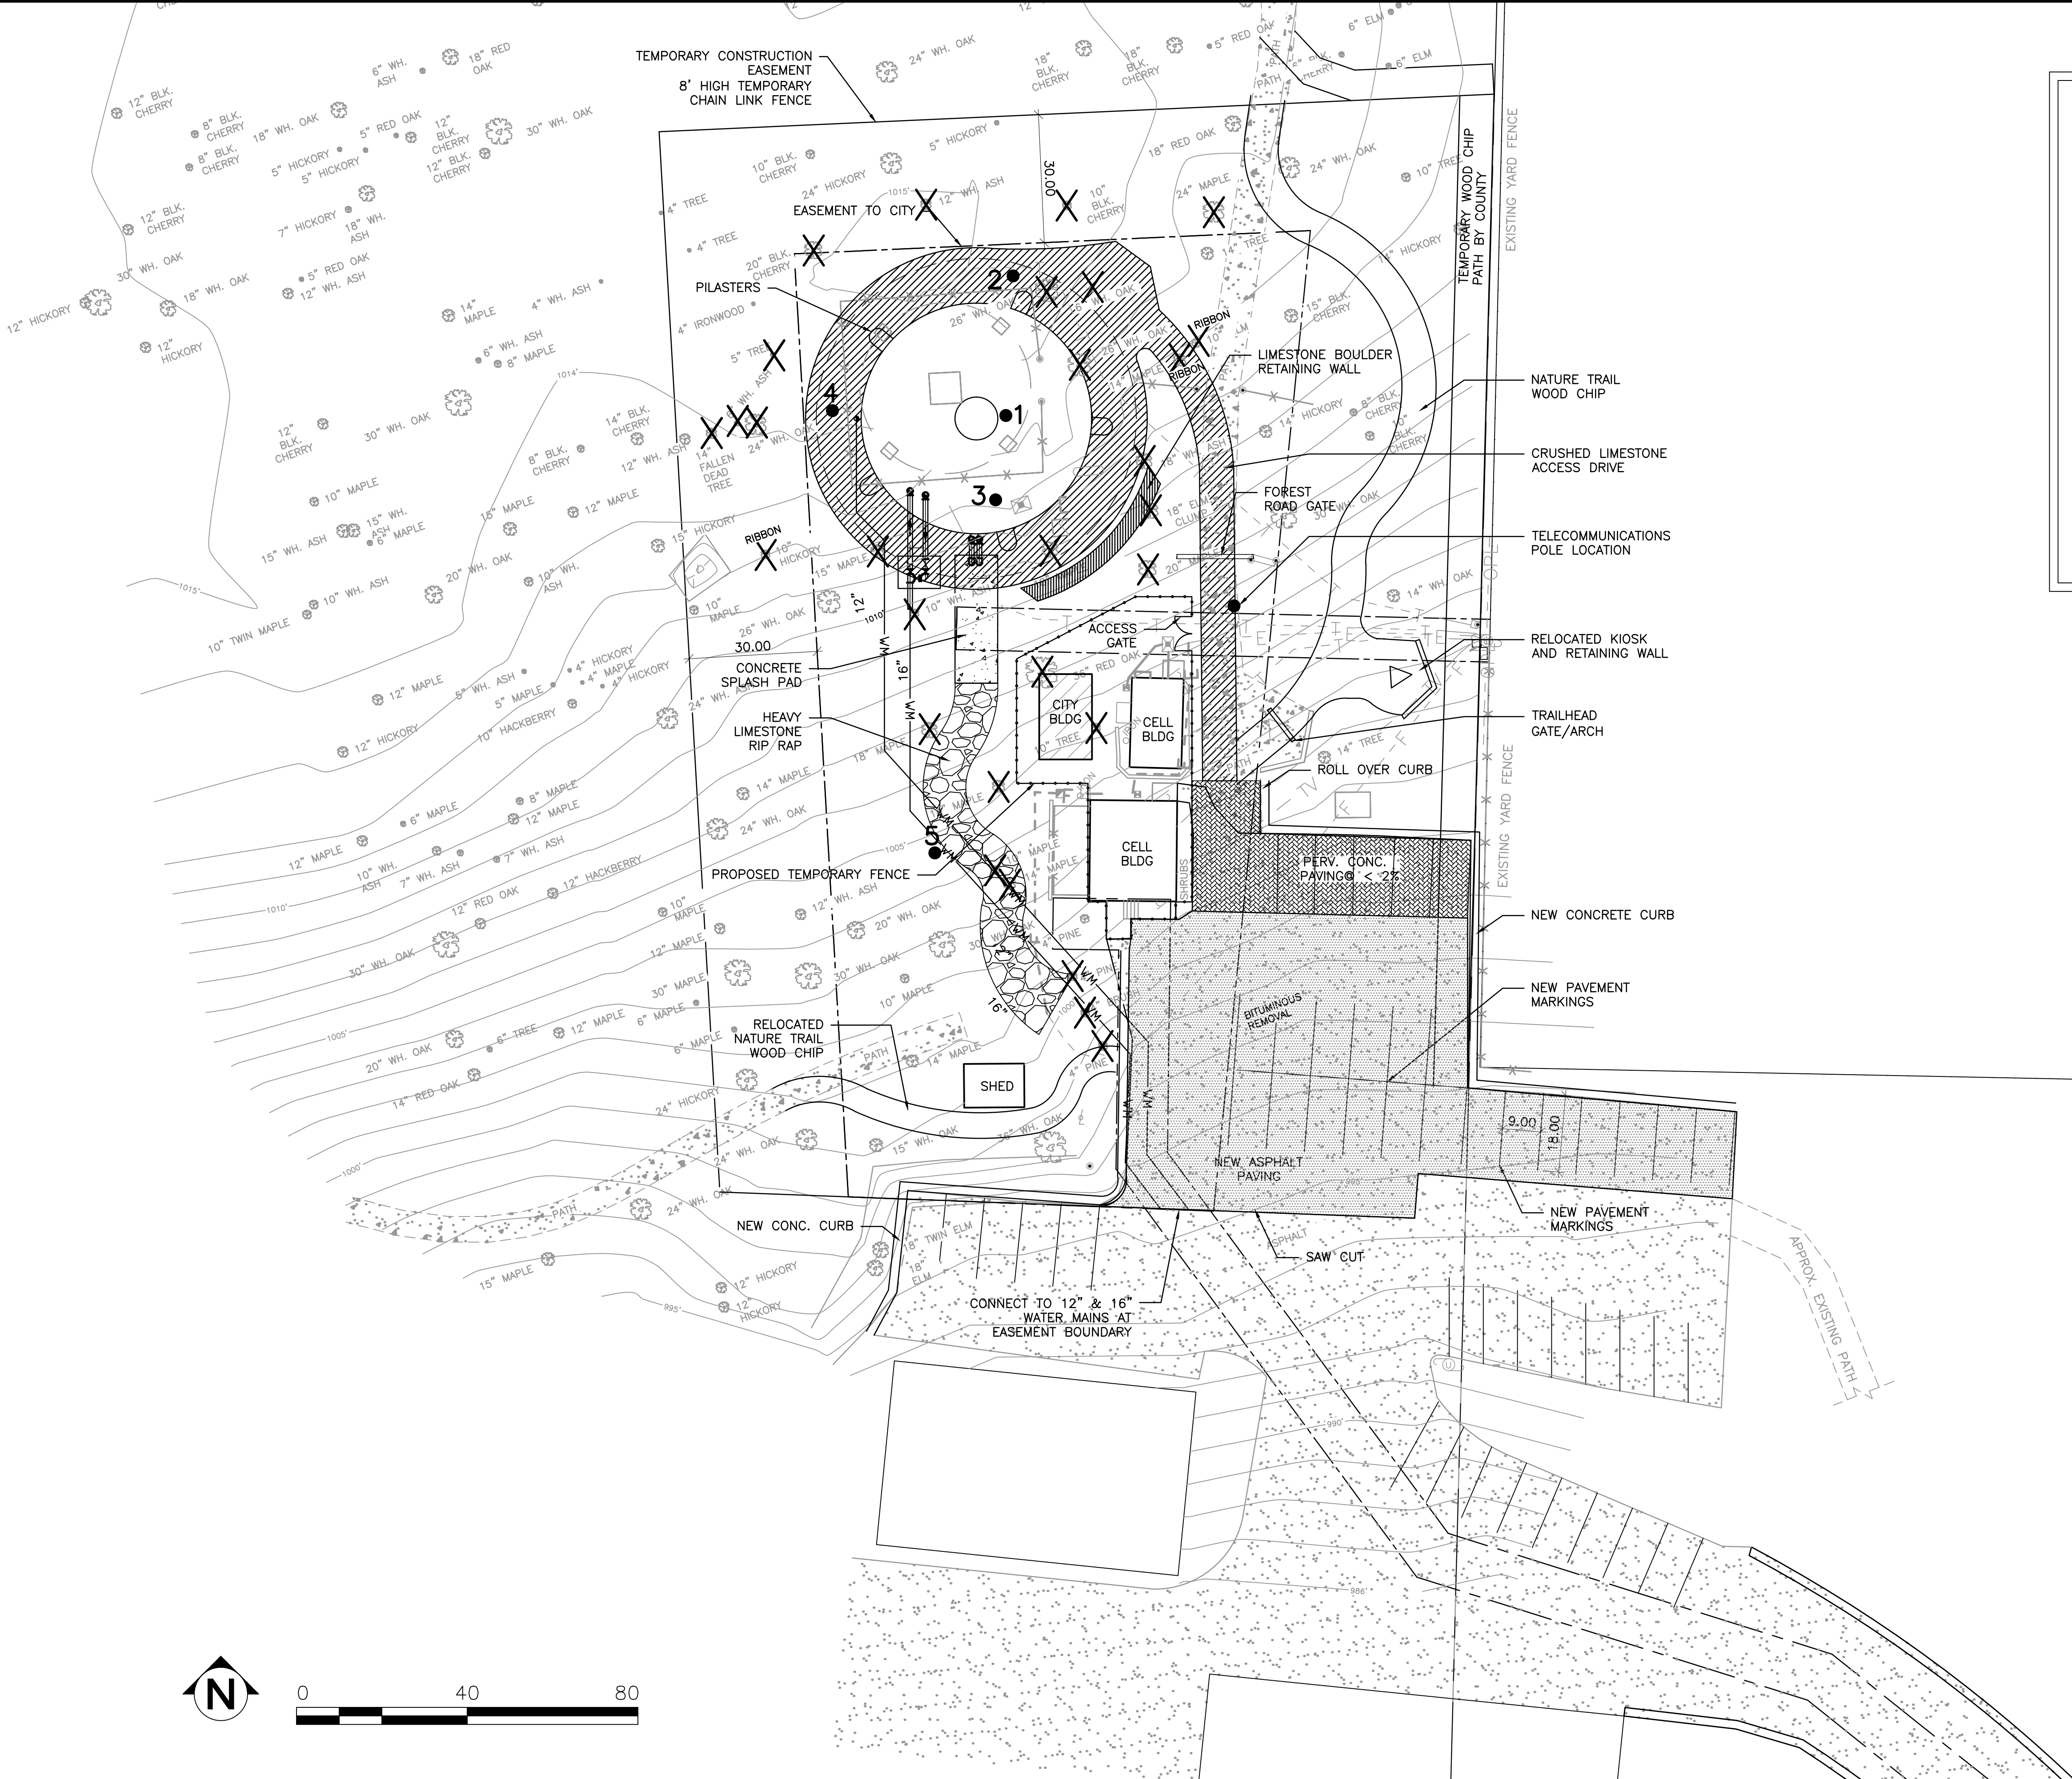

— LEGEND —

= COUNTY PLSS CORNER

= ELECTRIC POWER POLE

= ELECTRIC METER

= GROUNDING PORT

= LIGHT POLE

= METAL/WOOD POST

= ELECTRIC TRANSFORMER

= TELEPHONE PEDESTAL

= DECIDUOUS TREE

= PROPERTY LINE

= BURIED ELECTRIC

= BURIED TELEPHONE

= BURIED FIBER OPTIC

= EXISTING FENCELINE

= EDGE OF WOODS

733.0' x = SPOT ELEVATION

P.O.B. = POINT OF BEGINNING

421 FRENETTE DR.
CHIPPewa FALLS, WI 54729
PHONE: 715.861.5300
FAX: 715.861.5301
WATS: 800.472.5881
www.sehinc.com

Lakeview Reservoir
Replacement Project
Madison, Wisconsin

MARK	DATE	REVISIONS	
		DESCRIPTION	

SEH FILE NO. MADWU 126154

PROJECT NO. 05-07-14

ISSUE DATE JON STRAND

DESIGNED BY SID LARSON

DRAWN BY

Short Elliott Hendrickson, Inc. © (SEH)

© 2004 Short Elliott Hendrickson, Inc.

SHEET TITLE

SITE PLAN

SHEET

C1



SEH

421 FRENETTE DR.
CHIPPewa FALLS, WI 54729
PHONE: 715.861.5300
FAX: 715.861.5301
WATS: 800.472.5881
www.sehinc.com

LAKEVIEW RESERVOIR
REPLACEMENT PROJECT
MADISON, WISCONSIN

SEH FILE NO. MADWU 126154

PROJECT NO. 05-07-14

ISSUE DATE JON STRAND

DESIGNED BY SID LARSON

DRAWN BY

Short Elliott Hendrickson, Inc. © (SEH)

© 2004 Short Elliott Hendrickson, Inc.

SHEET TITLE

GRADING PLAN

SHEET

C2


MARK

DATE

DESCRIPTION

REVISIONS



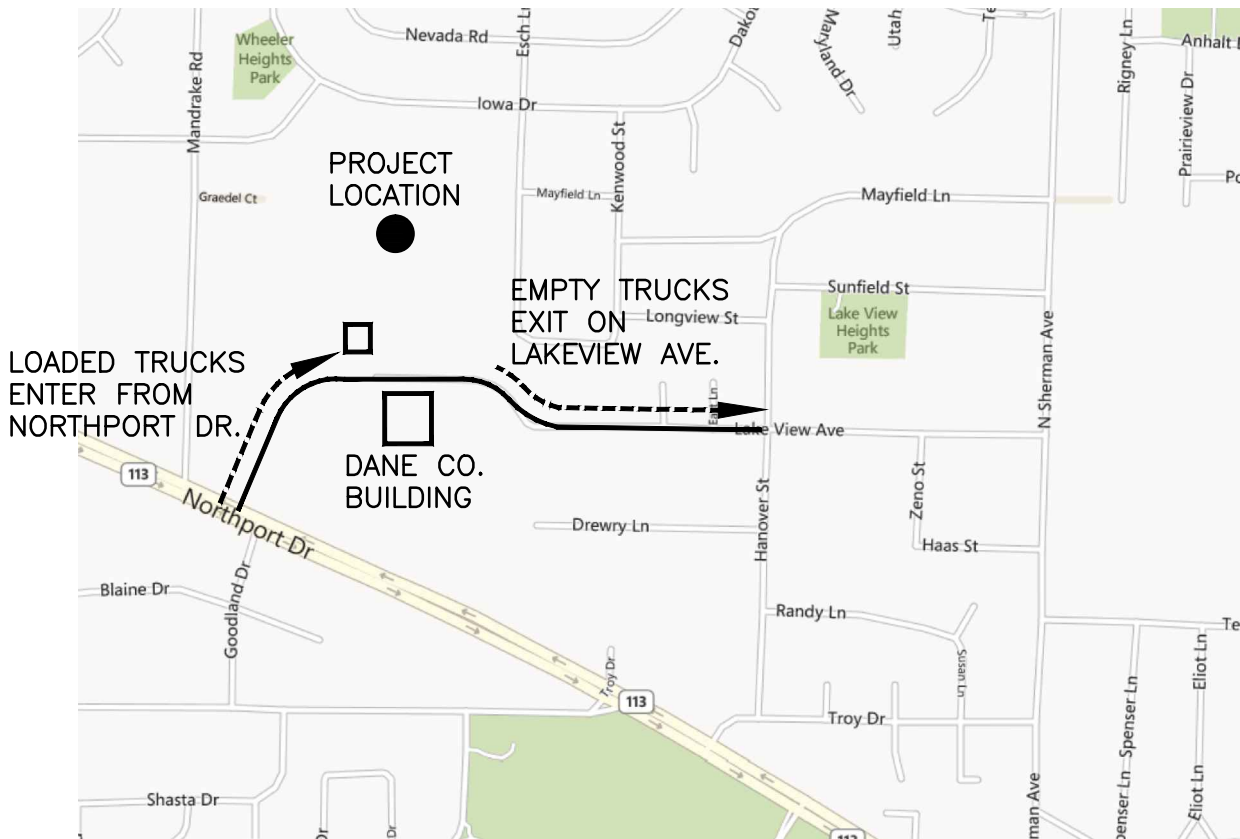

SEMI TYPE TRUCKS SHALL MAKE DELIVERIES PRIOR TO 8AM OR AFTER 4PM

421 FRENETTE DR.
CHIPPewa FALLS, WI 54729
PHONE: 715.861.5300
FAX: 715.861.5301
WWW: 800.472.5881
www.sehinc.com

LAKEVIEW RESERVOIR REPLACEMENT PROJECT
MADISON, WISCONSIN

MARK	DATE	DESCRIPTION
		REVISIONS

SEH FILE NO. MADWU 126154

PROJECT NO. 05-07-14

ISSUE DATE JON STRAND

DESIGNED BY SID LARSON

DRAWN BY

Short Elliott Hendrickson, Inc. © (SEH)


© 2004 Short Elliott Hendrickson, Inc.

SHEET TITLE

CONTRACTOR USE PLAN

SHEET

C4

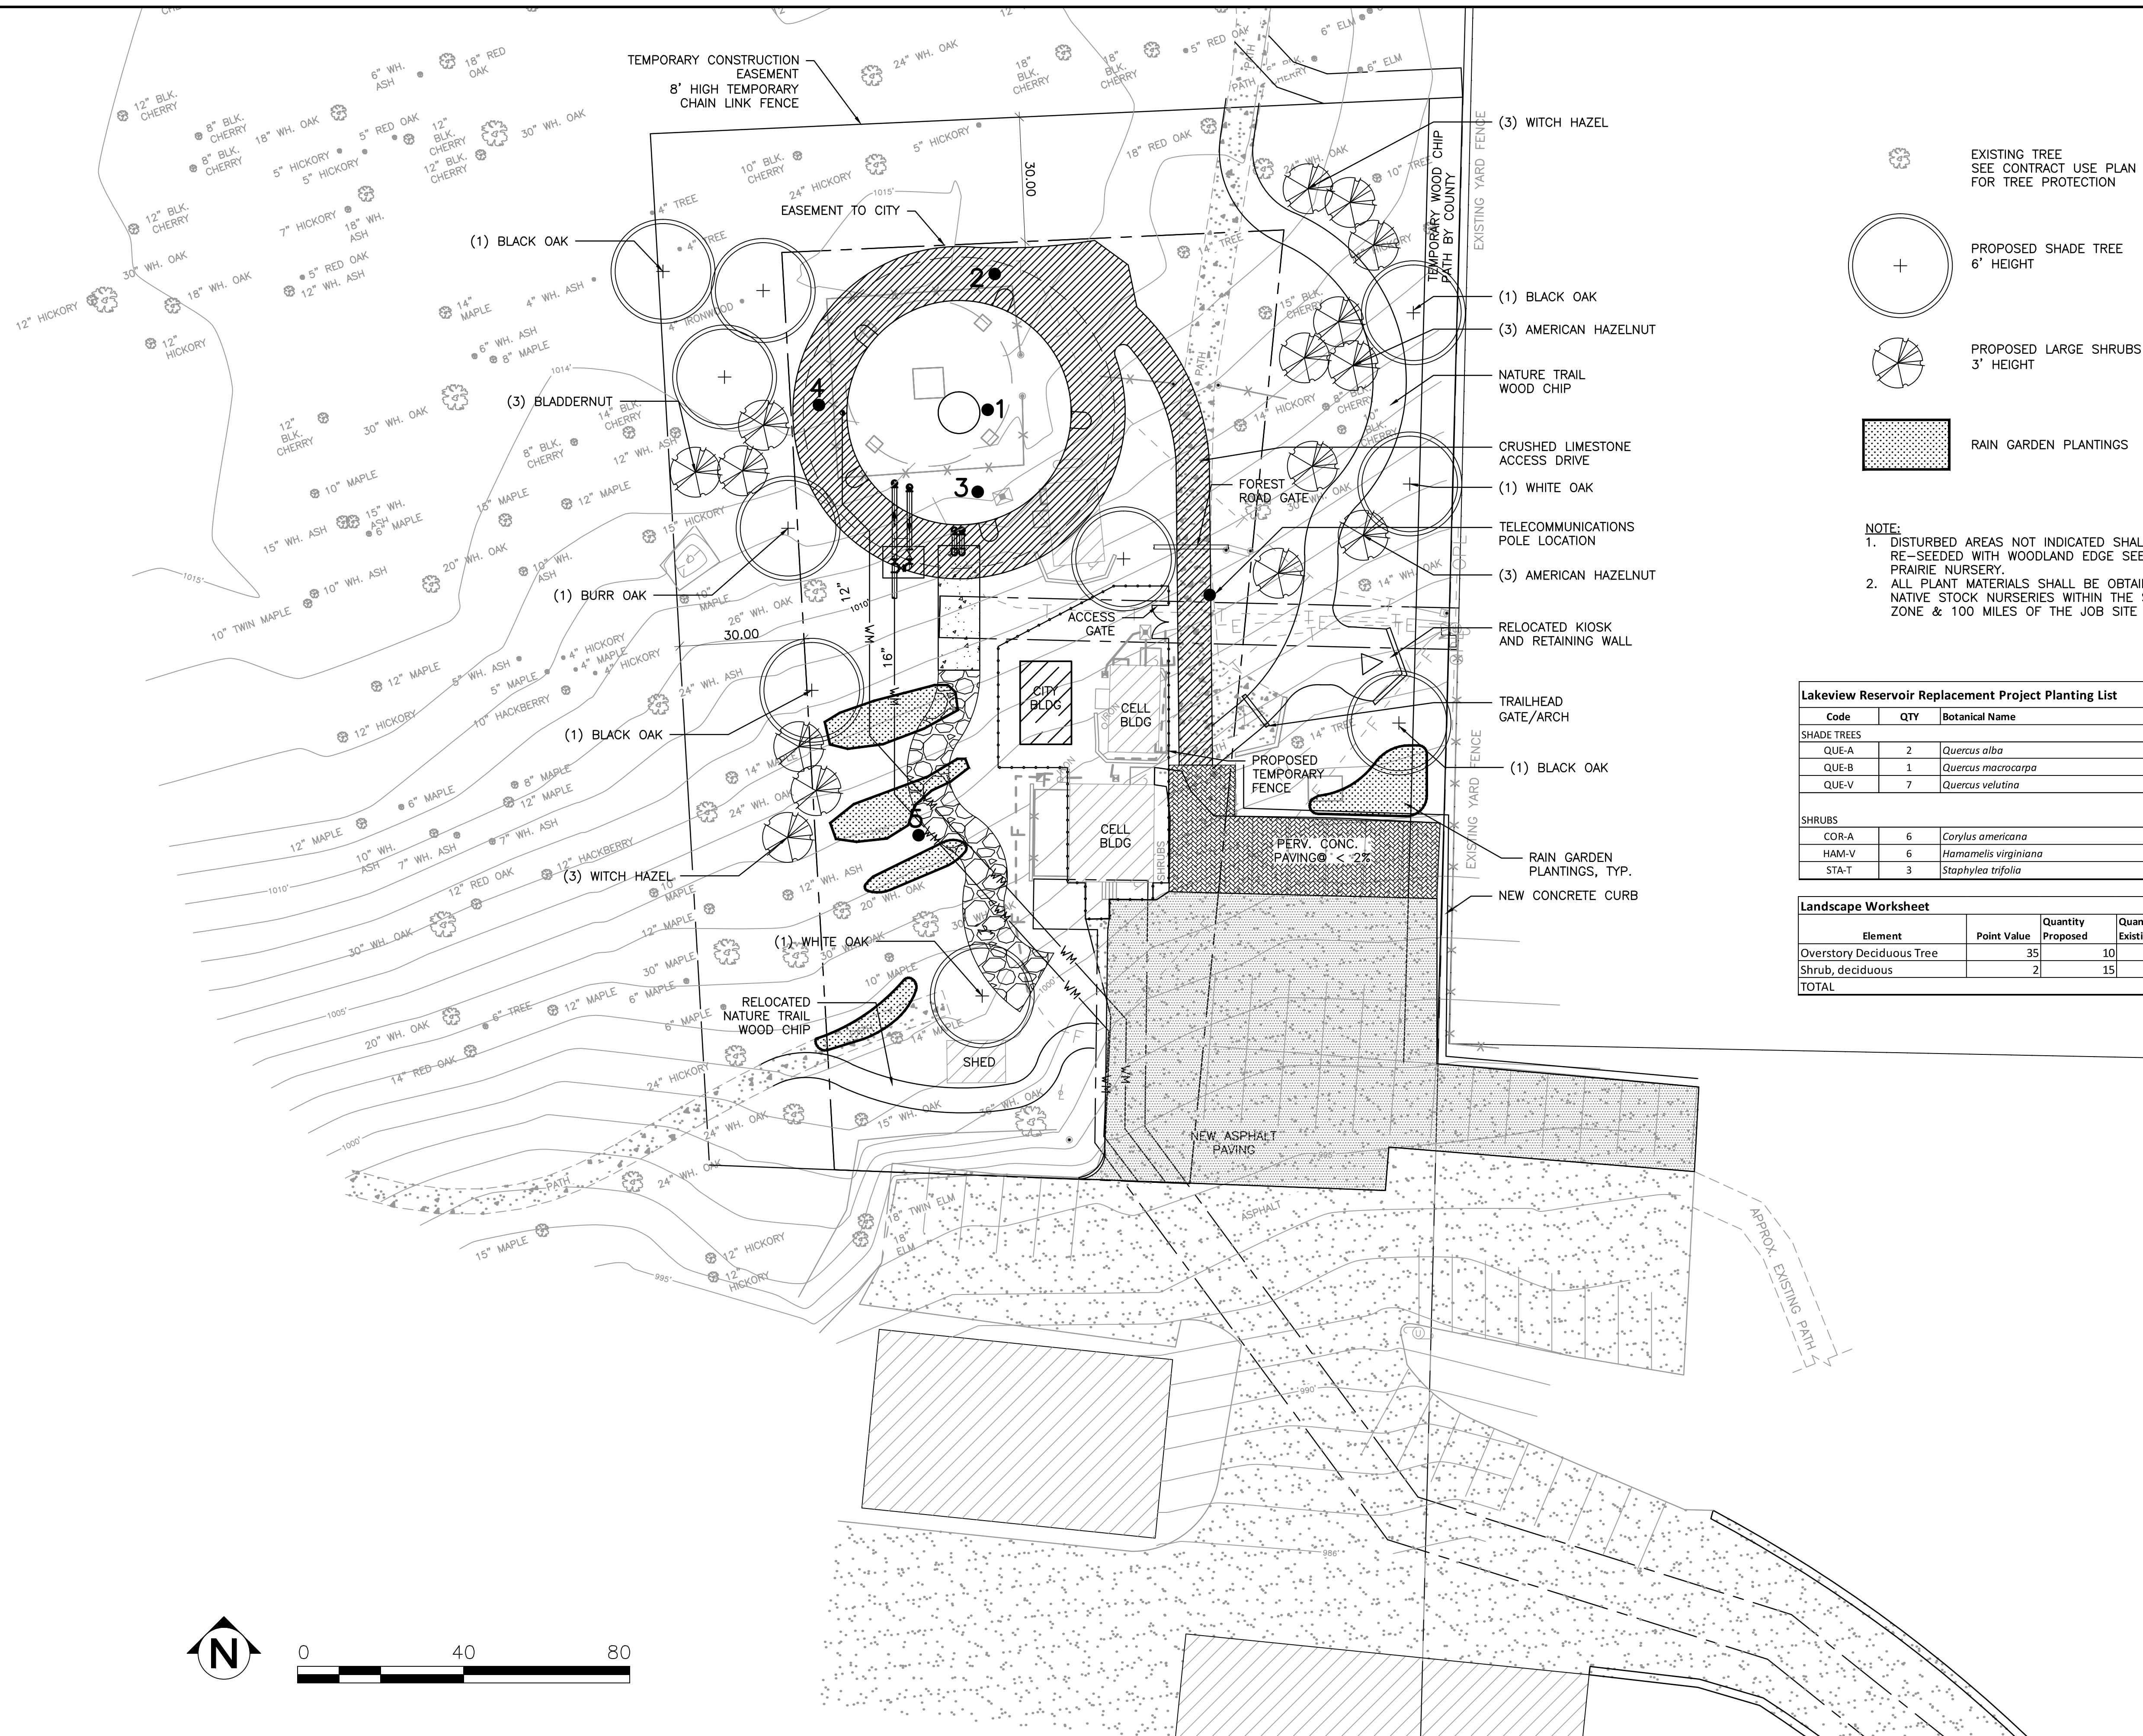

Lakeview Reservoir Replacement Project Planting List					
Code	QTY	Botanical Name	Common Name	Size	Spacing
SHADE TREES					
QUE-A	2	<i>Quercus alba</i>	White Oak	6' HT.	
QUE-B	1	<i>Quercus macrocarpa</i>	Burr Oak	6' HT.	
QUE-V	7	<i>Quercus velutina</i>	Black Oak	6' HT.	
SHRUBS					
COR-A	6	<i>Corylus americana</i>	American Hazelnut	#5	6'
HAM-V	6	<i>Hamamelis virginiana</i>	American Witch Hazel	#5	6'
STA-T	3	<i>Staphylea trifolia</i>	American Bladdernut	#5	6'

Landscape Worksheet				
Element	Point Value	Quantity Proposed	Quantity Existing	Points
Overstory Deciduous Tree	35	10		350
Shrub, deciduous	2	15		30
TOTAL				380

421 FRENETTE DR.
CHIPPewa FALLS, WI 54729
PHONE: 715.720.6200
FAX: 715.861.5301
WATTS: 800.472.5881
www.sehinc.com



LAKEVIEW RESERVOIR
REPLACEMENT PROJECT
MADISON, WISCONSIN

MARK	DATE	DESCRIPTION
		REVISIONS

SEH FILE NO. MADWU 126154
PROJECT NO.
ISSUE DATE 05-07-14
DESIGNED BY JON STRAND
DRAWN BY SID LARSON

Short Elliott Hendrickson, Inc. ® (SEH)
© 2004 Short Elliott Hendrickson, Inc.

SHEET TITLE

LANDSCAPE PLAN

SHEET

L1