




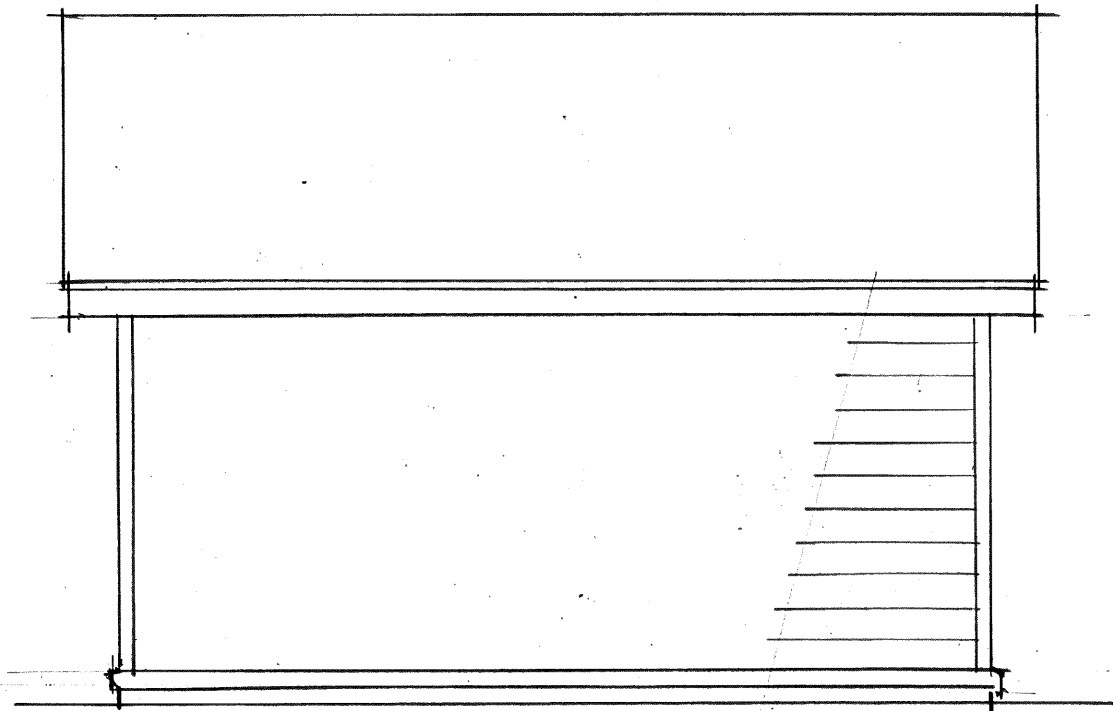

SHED - WEST ELEV.

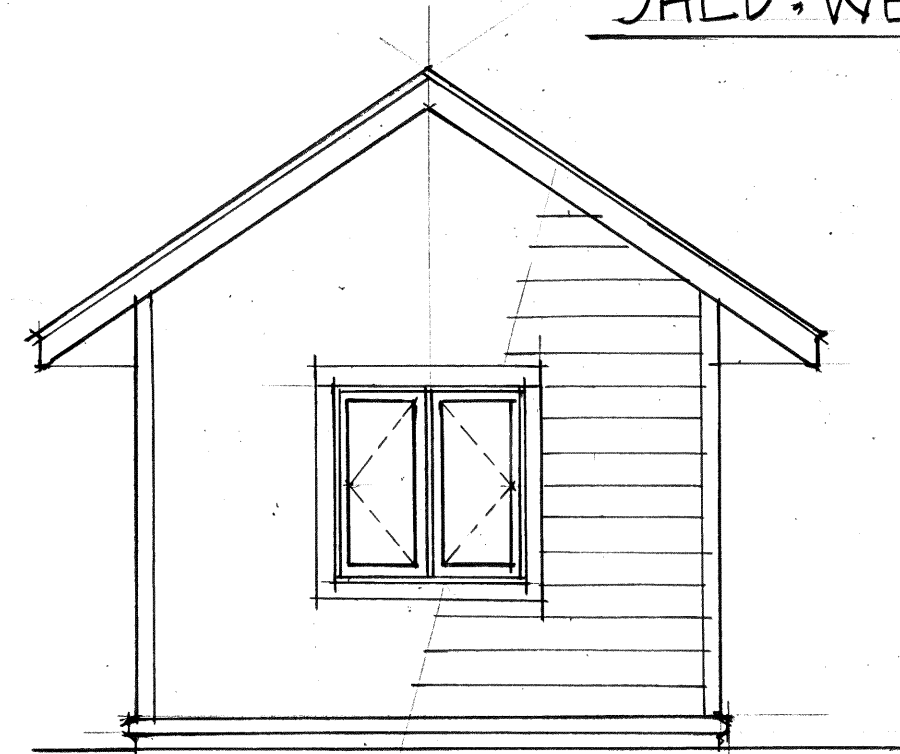


SHED - NORTH ELEV.

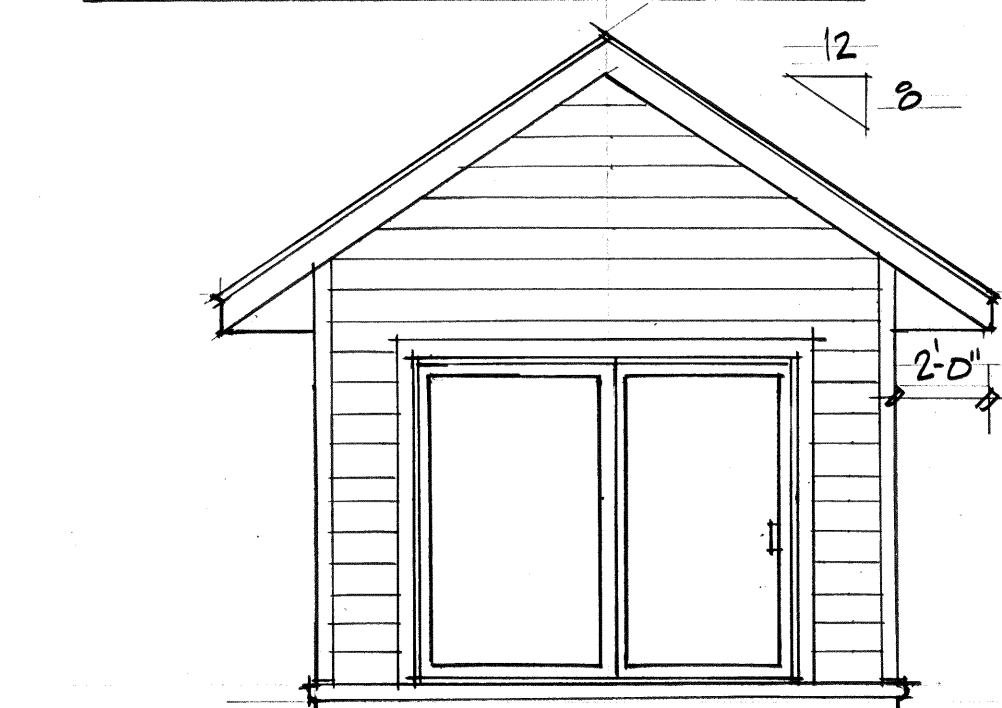

SHED - SOUTH ELEV.




SHED - EAST ELEV.

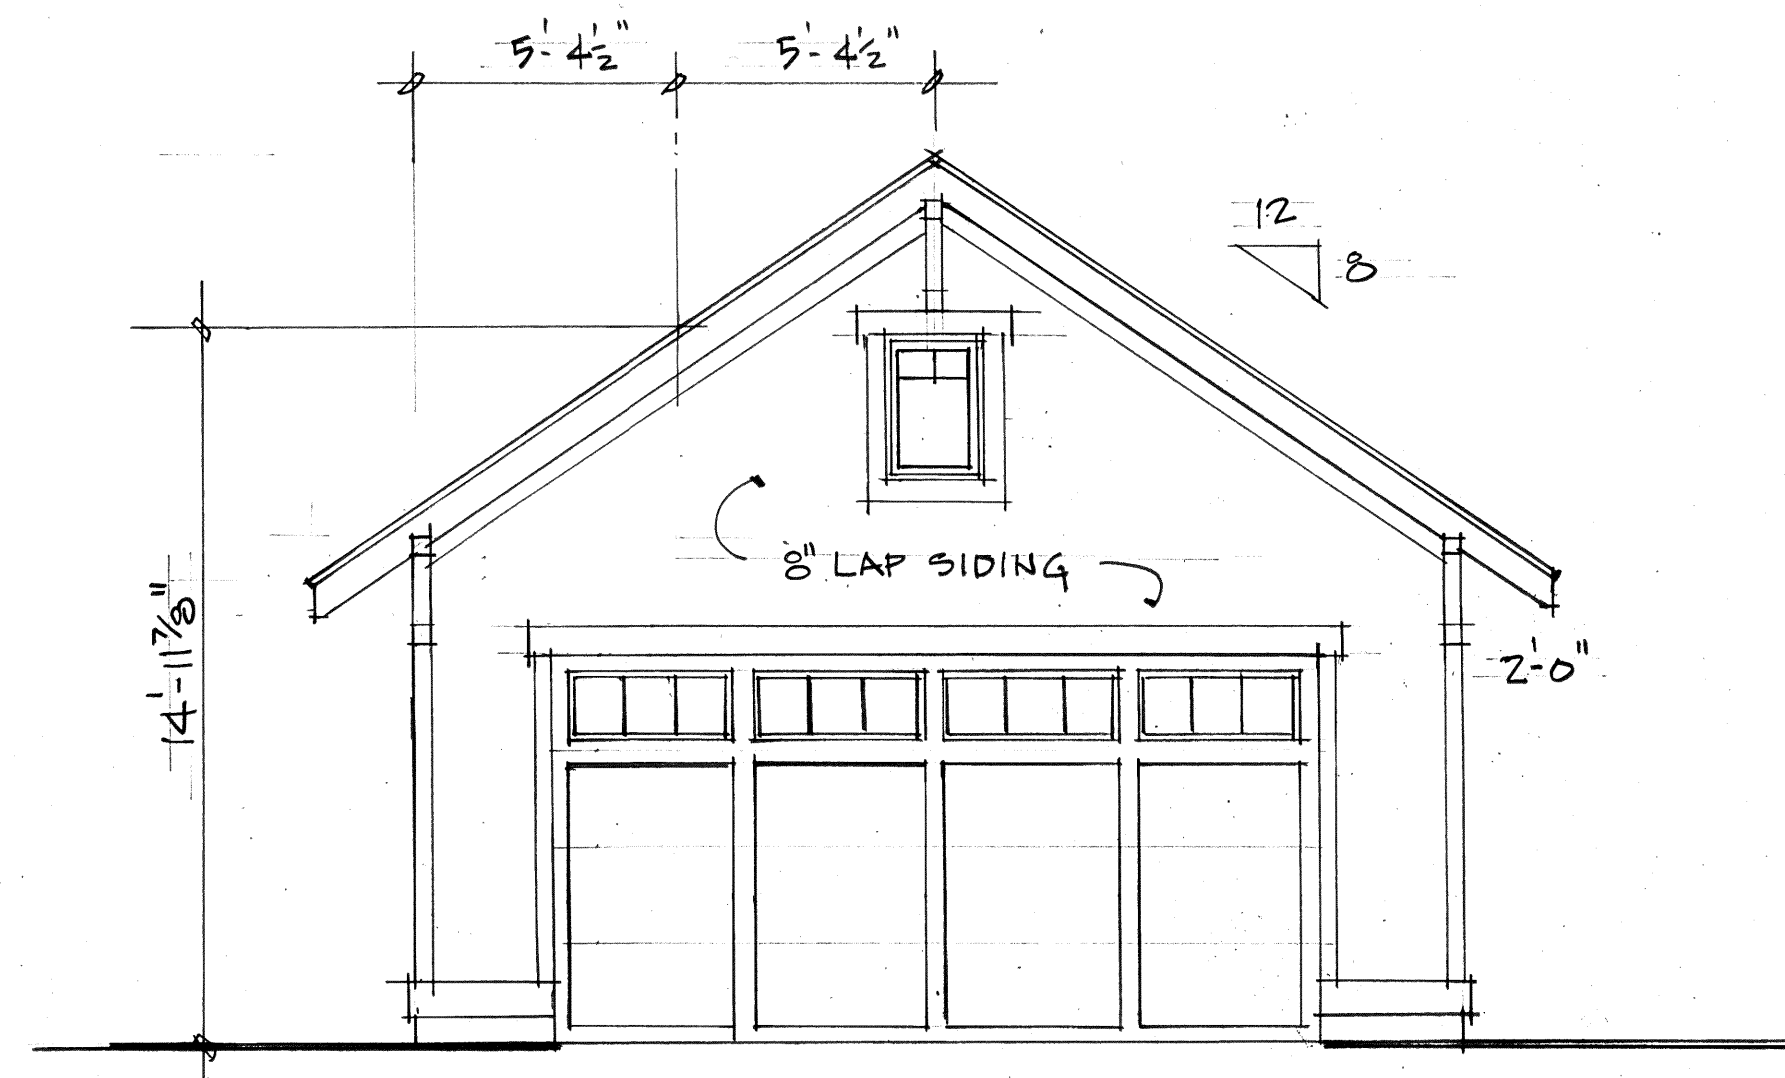


GARAGE FRONT ELEV.

1/4" = 1'-0"

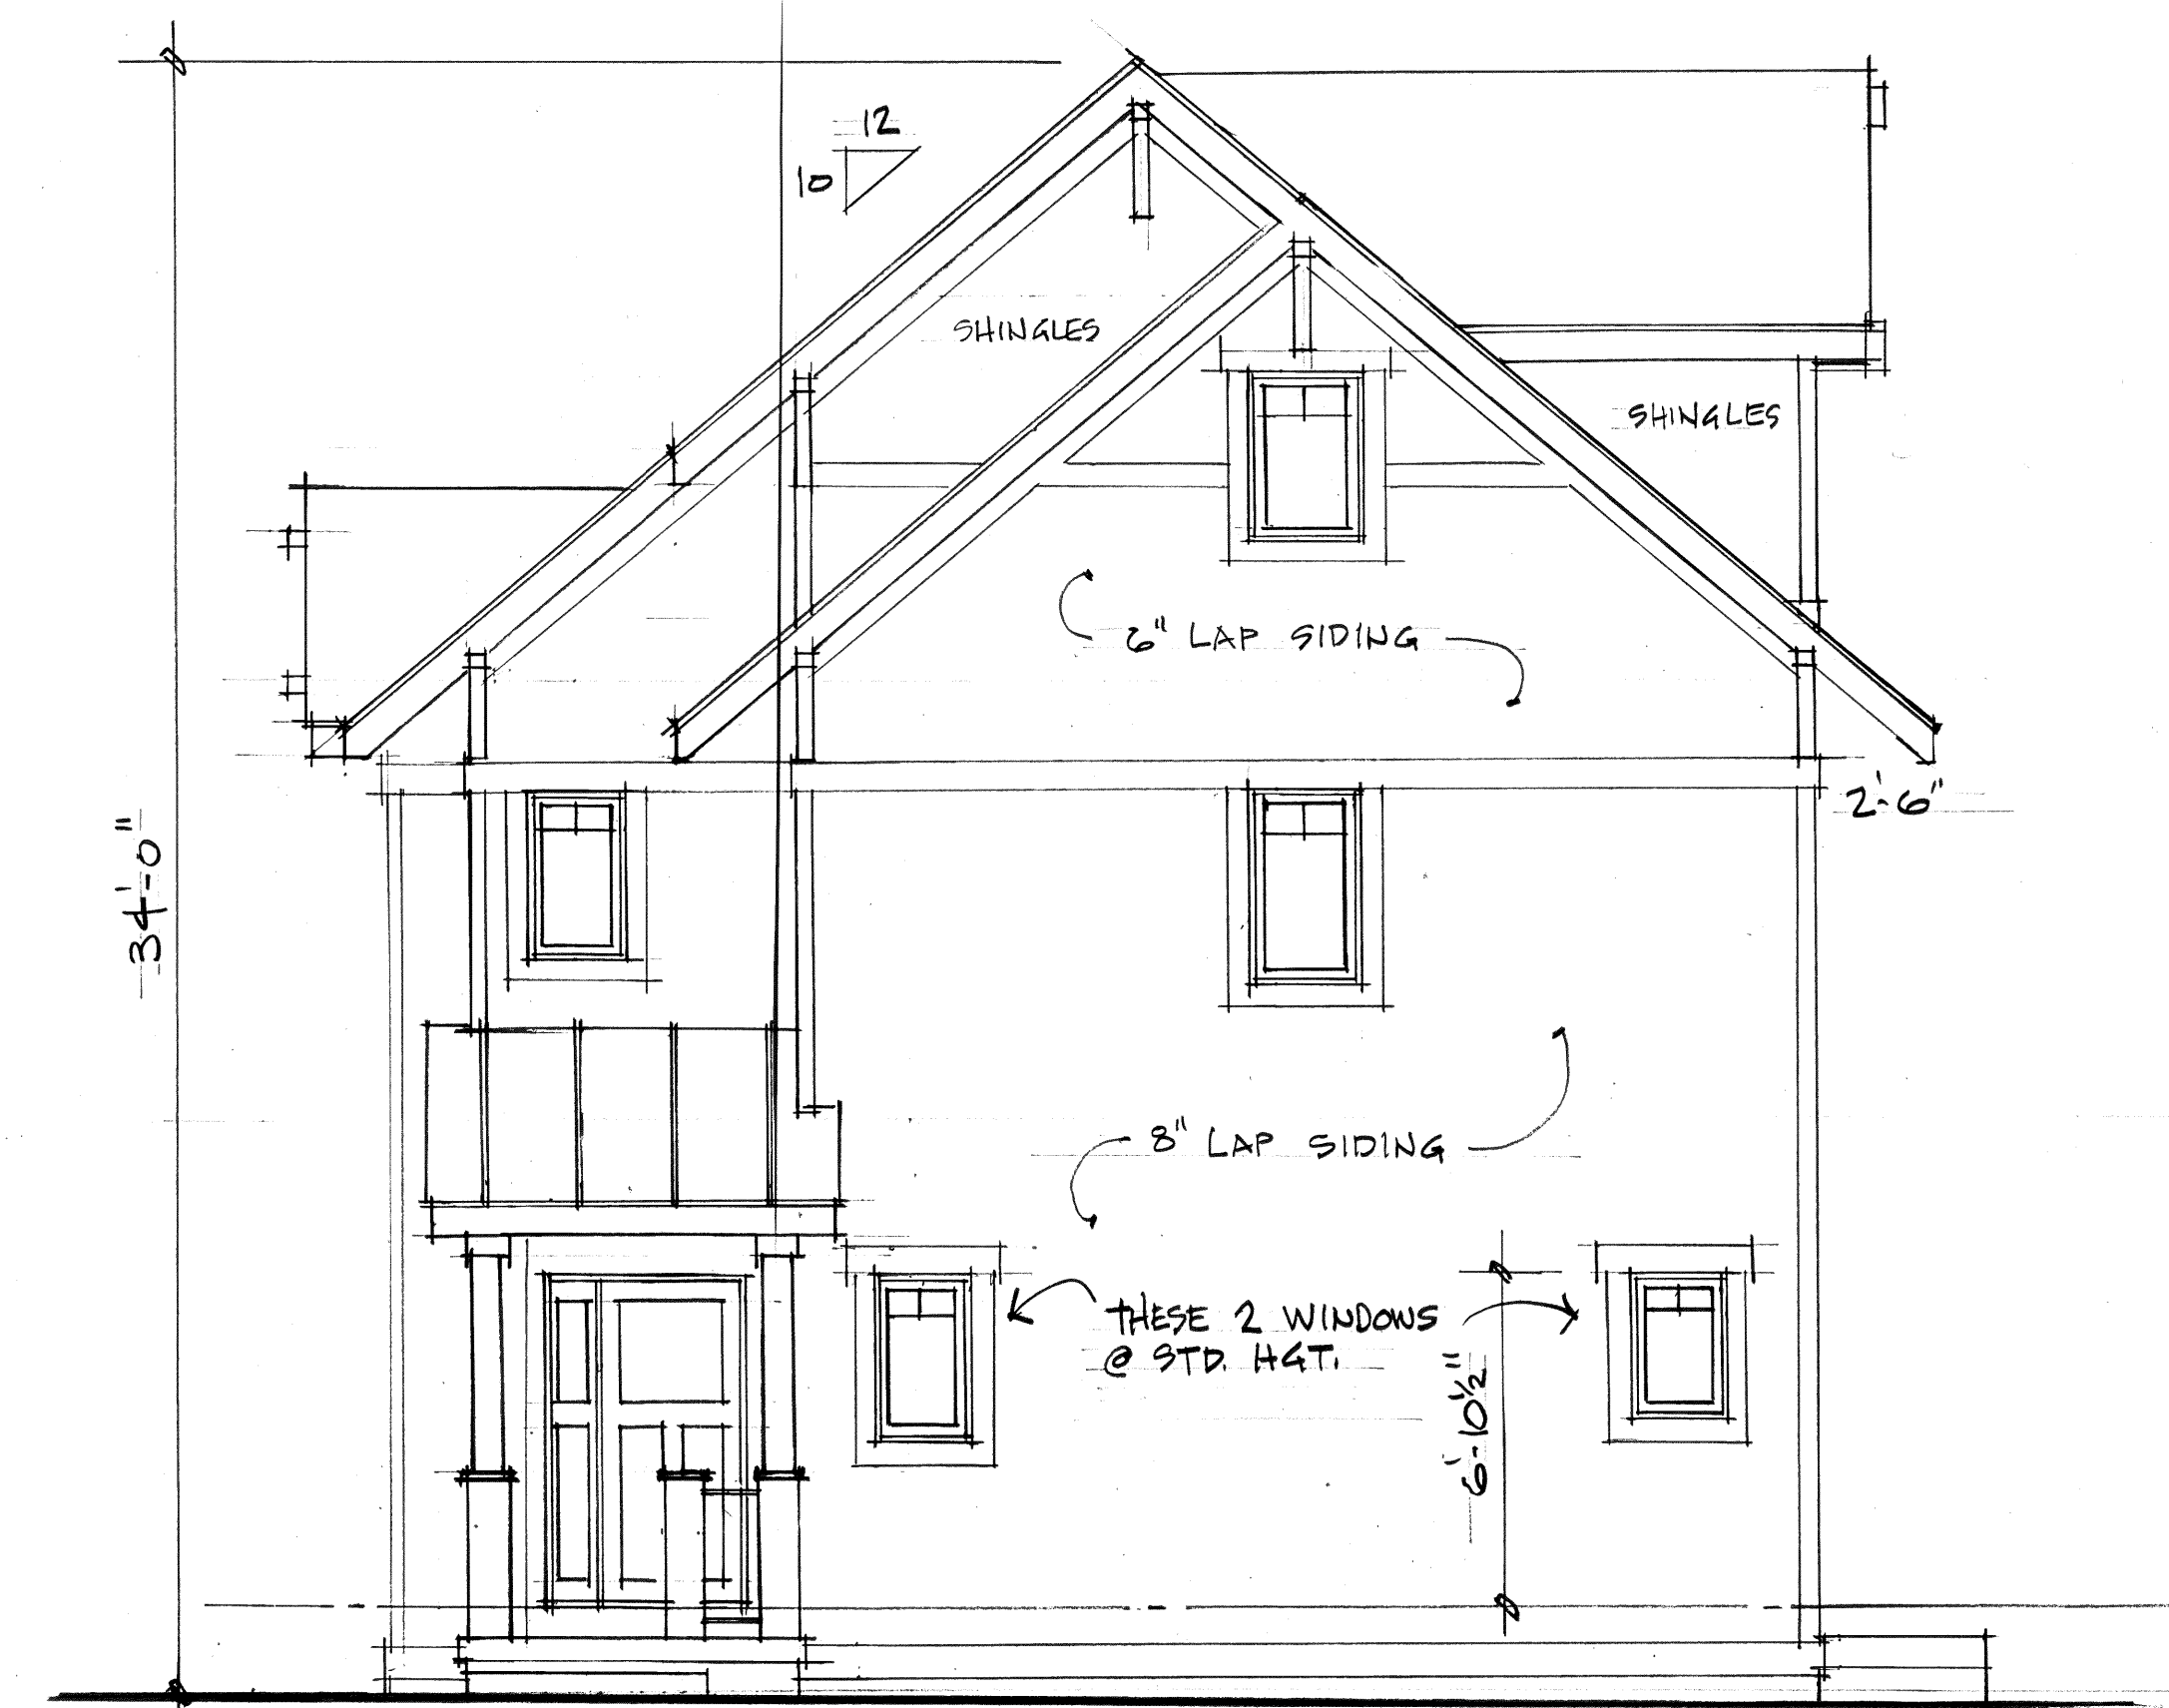

FRONT ELEVATION

1/4" = 1'-0"

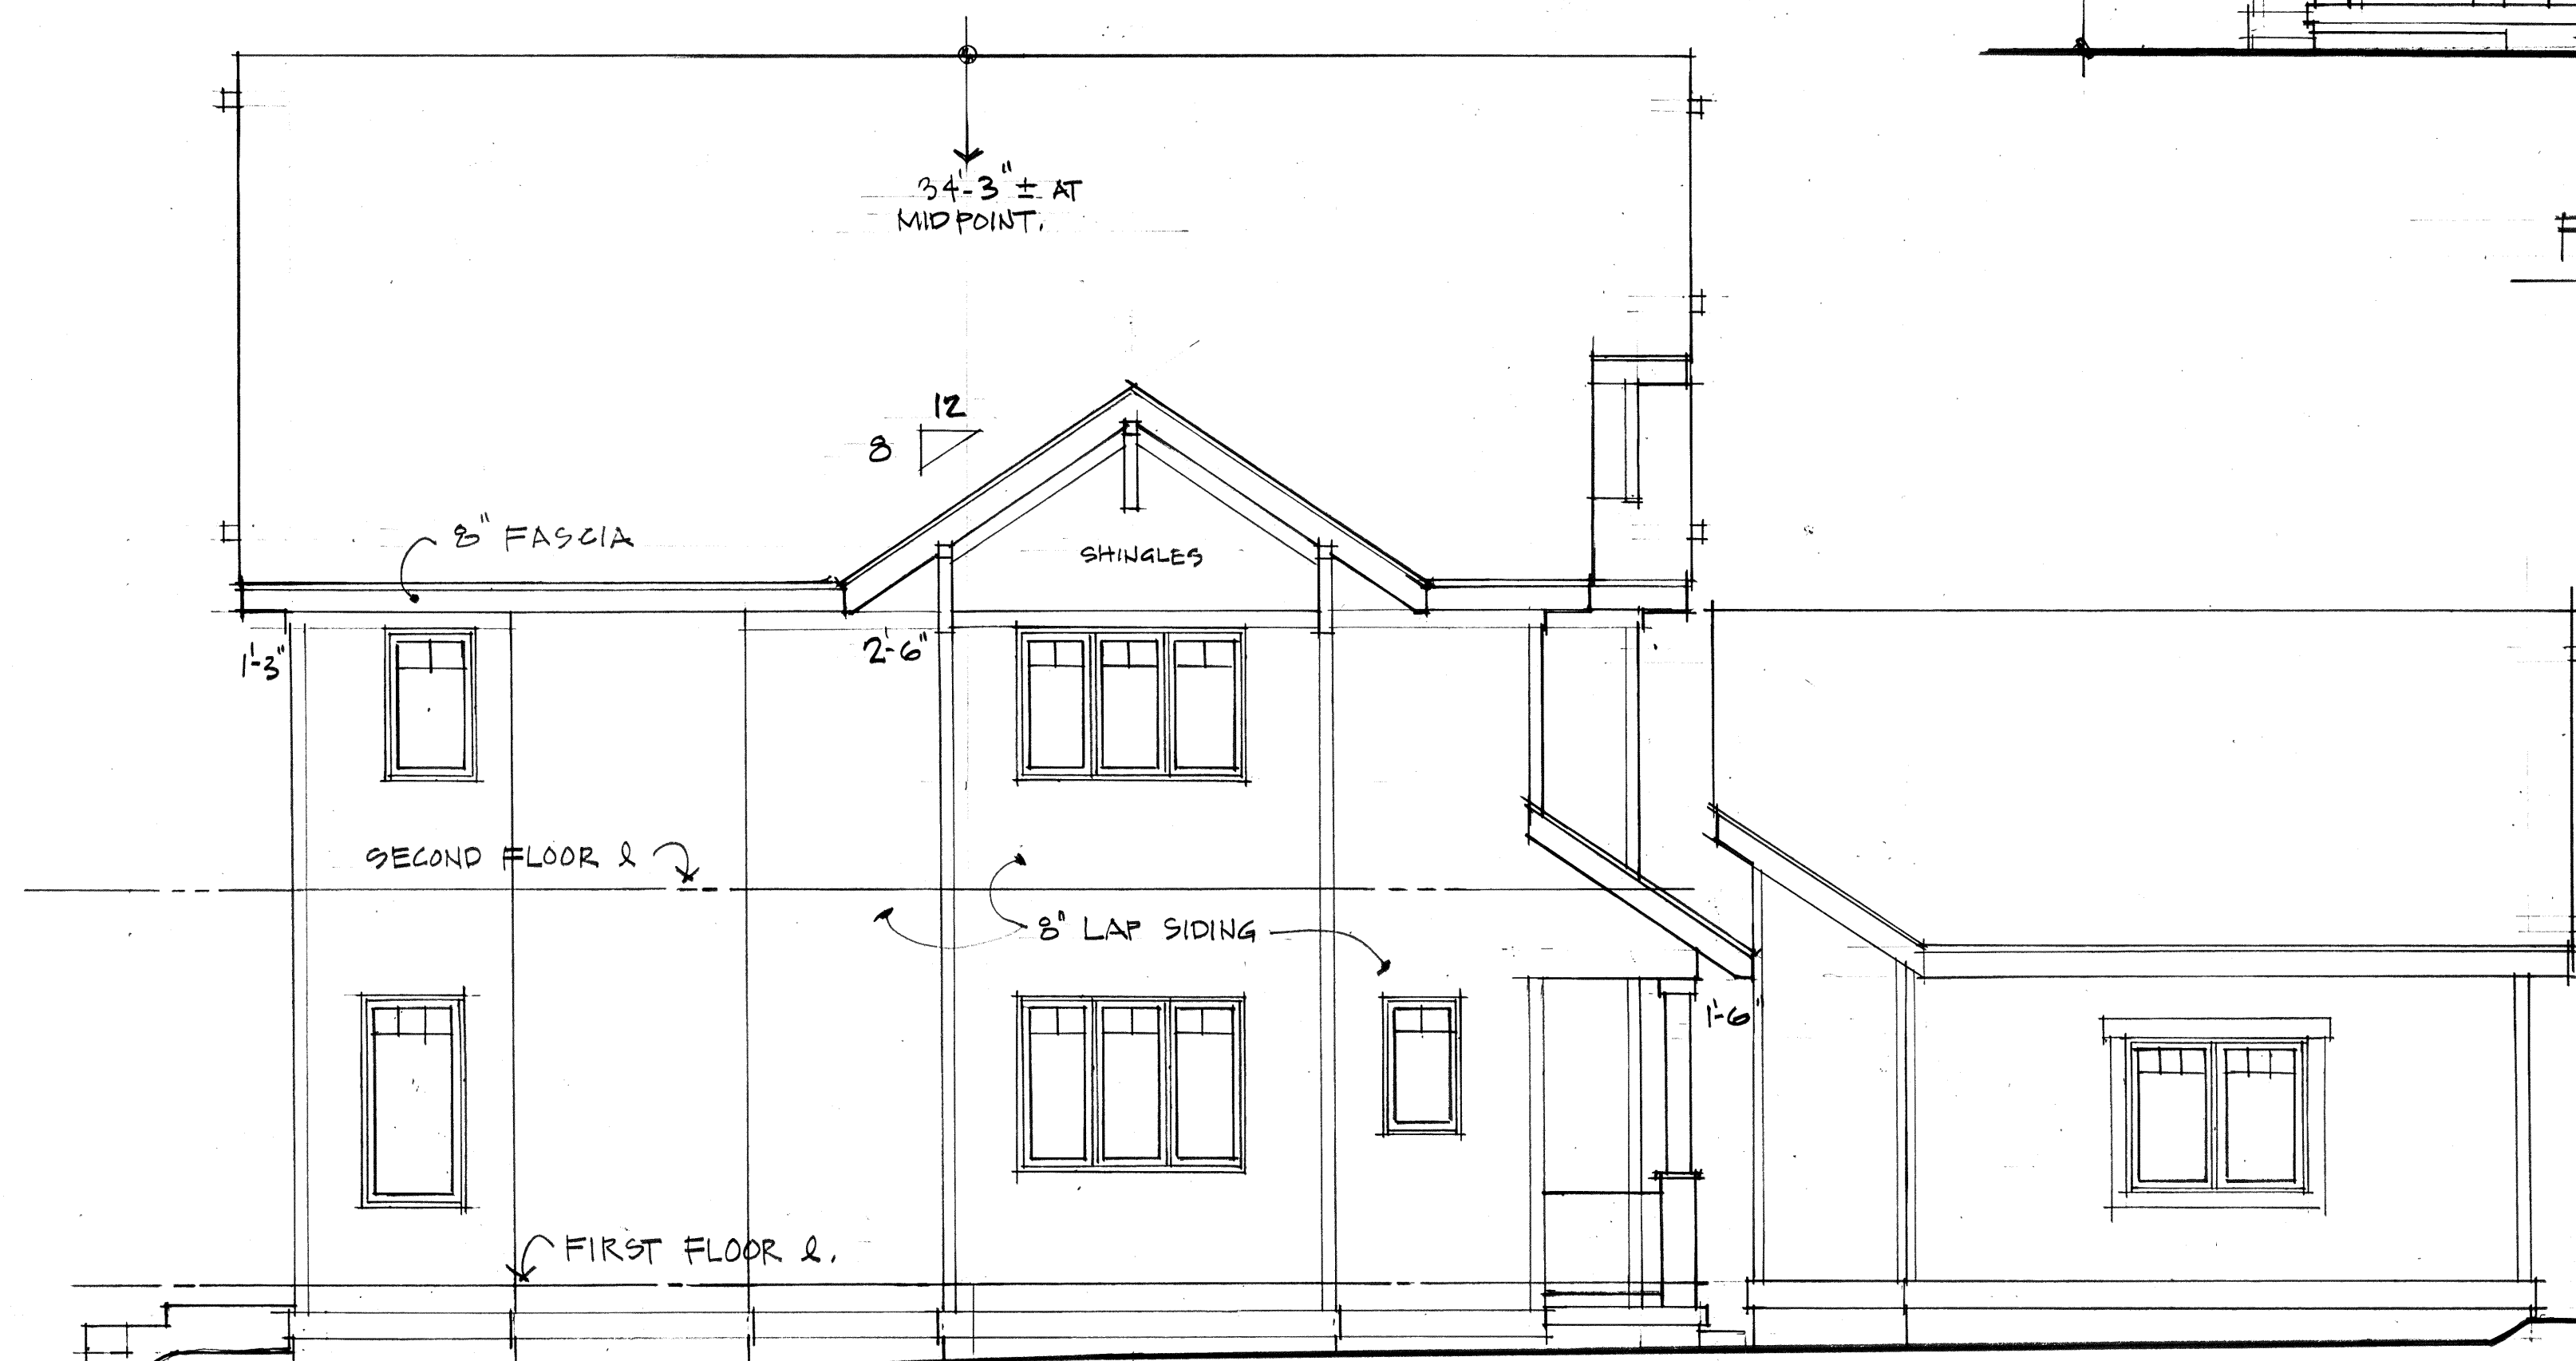

LEFT ELEVATION

1/4" = 1'-0"

This drawing and design remains the property of Design Shelters and may not be reproduced or copied in whole or part by any method without prior written consent.

Phone: 608.662.9090
Fax: 608.662.9095

DESIGN
SHELTERS

OWNER
John & Mariann BERTRAM
1437 Morrison Street
Madison, WI 53705


PROJECT NO.
1062

DRAWN BY
MWM

DATE
2.7.13


REVISIONS

SHEET
2 OF 5

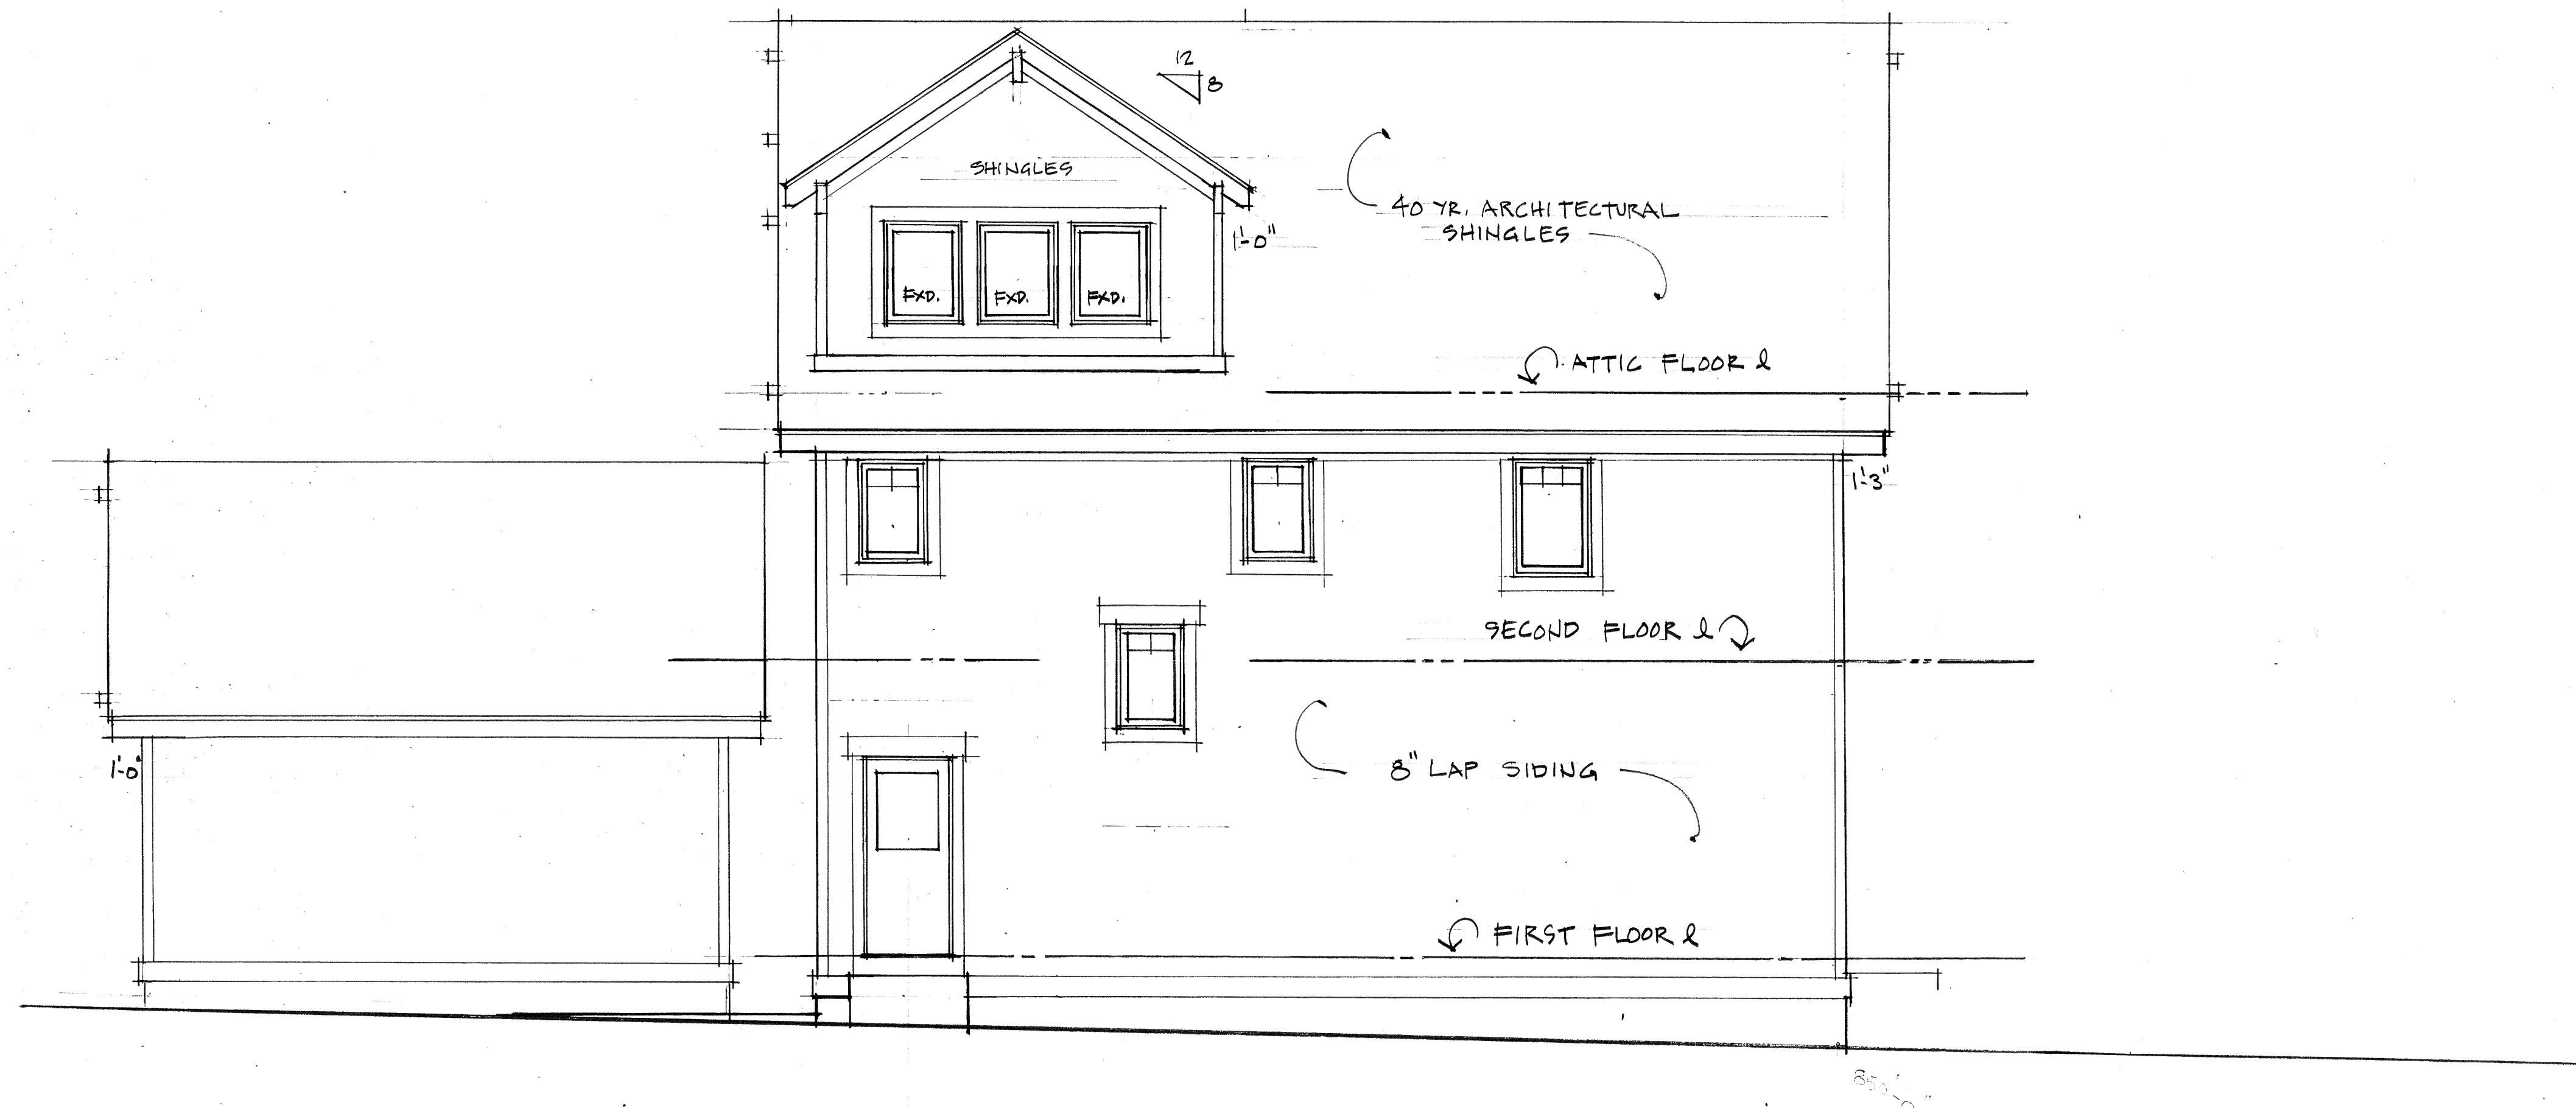


RIGHT ELEVATION

$\frac{1}{4}'' = 1'-0''$

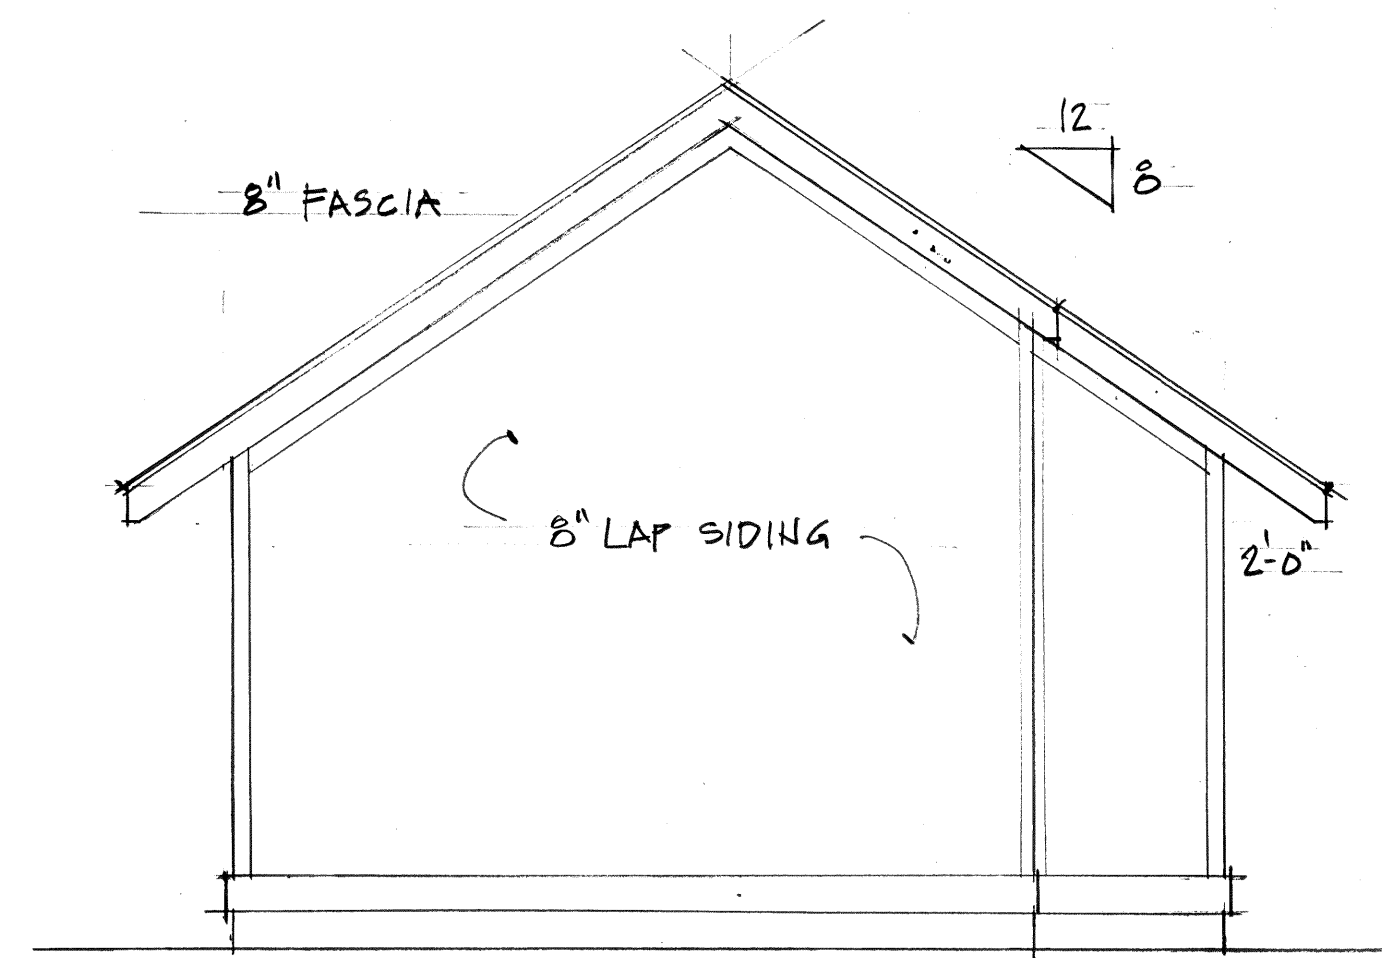

GARAGE REAR ELEV.

$\frac{1}{4}'' = 1'-0''$

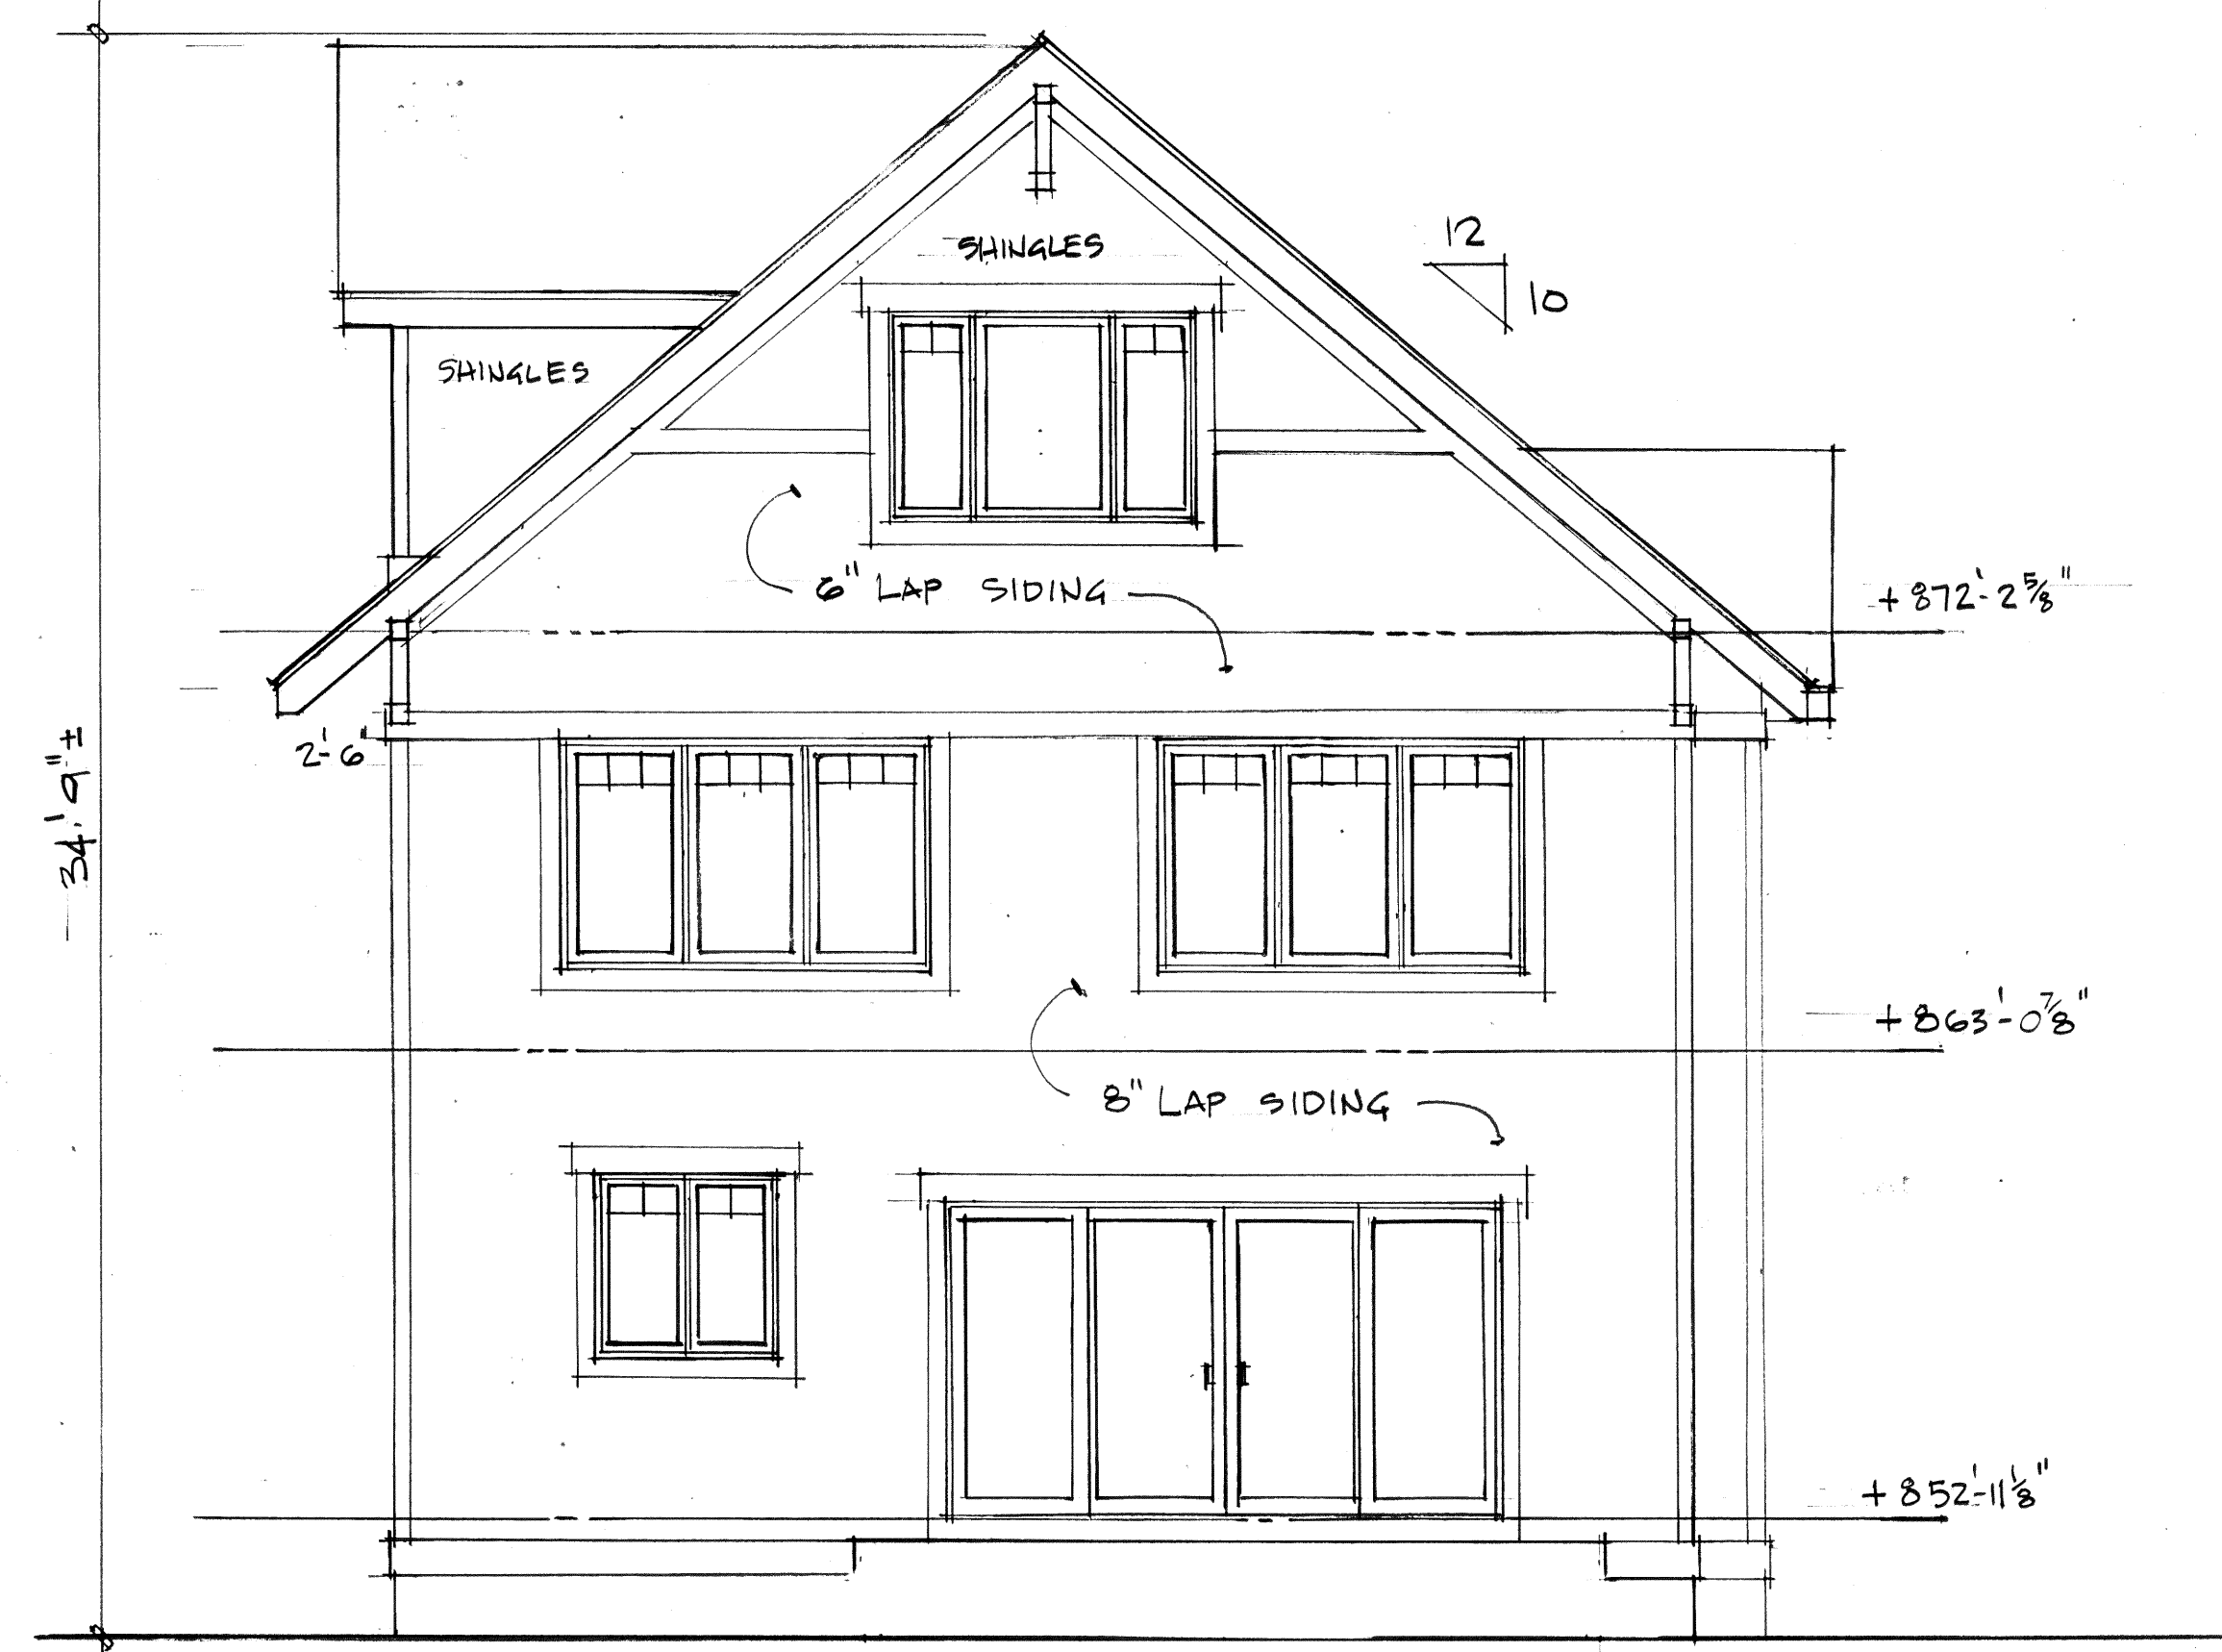

REAR ELEVATION

$\frac{1}{4}'' = 1'-0''$

This drawing and design remains the property of Design Shelters and may not be reproduced or copied in whole or part by any method without prior written consent.

Phone: 608.662.9090
Fax: 608.662.9095

DESIGN
SHELTERS

OWNER
John & Mariann BERTRAM
1437 Morrison Street
Madison, WI 53705

PROJECT NO.

1062

DRAWN BY

MWM




DATE

2.7.13


REVISIONS

SHEET


3 of 5

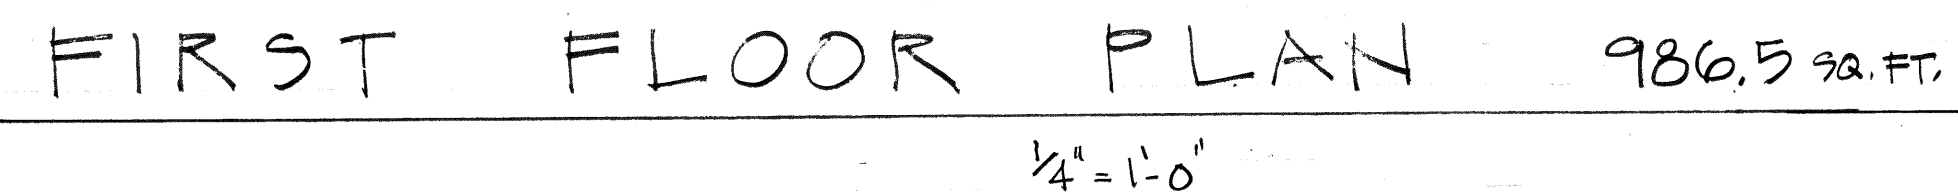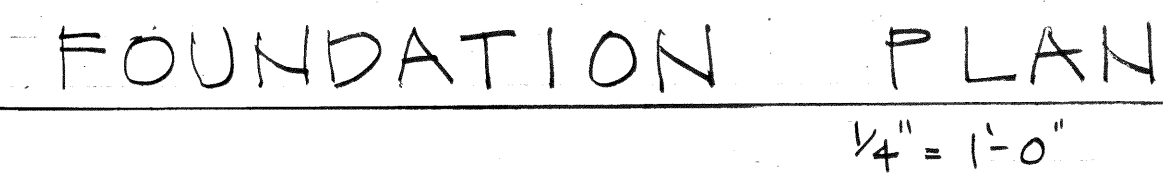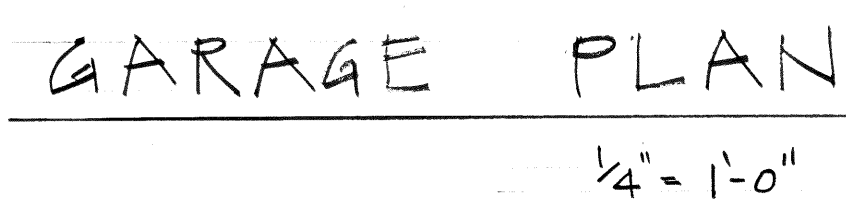


SHEET
4 OF 5

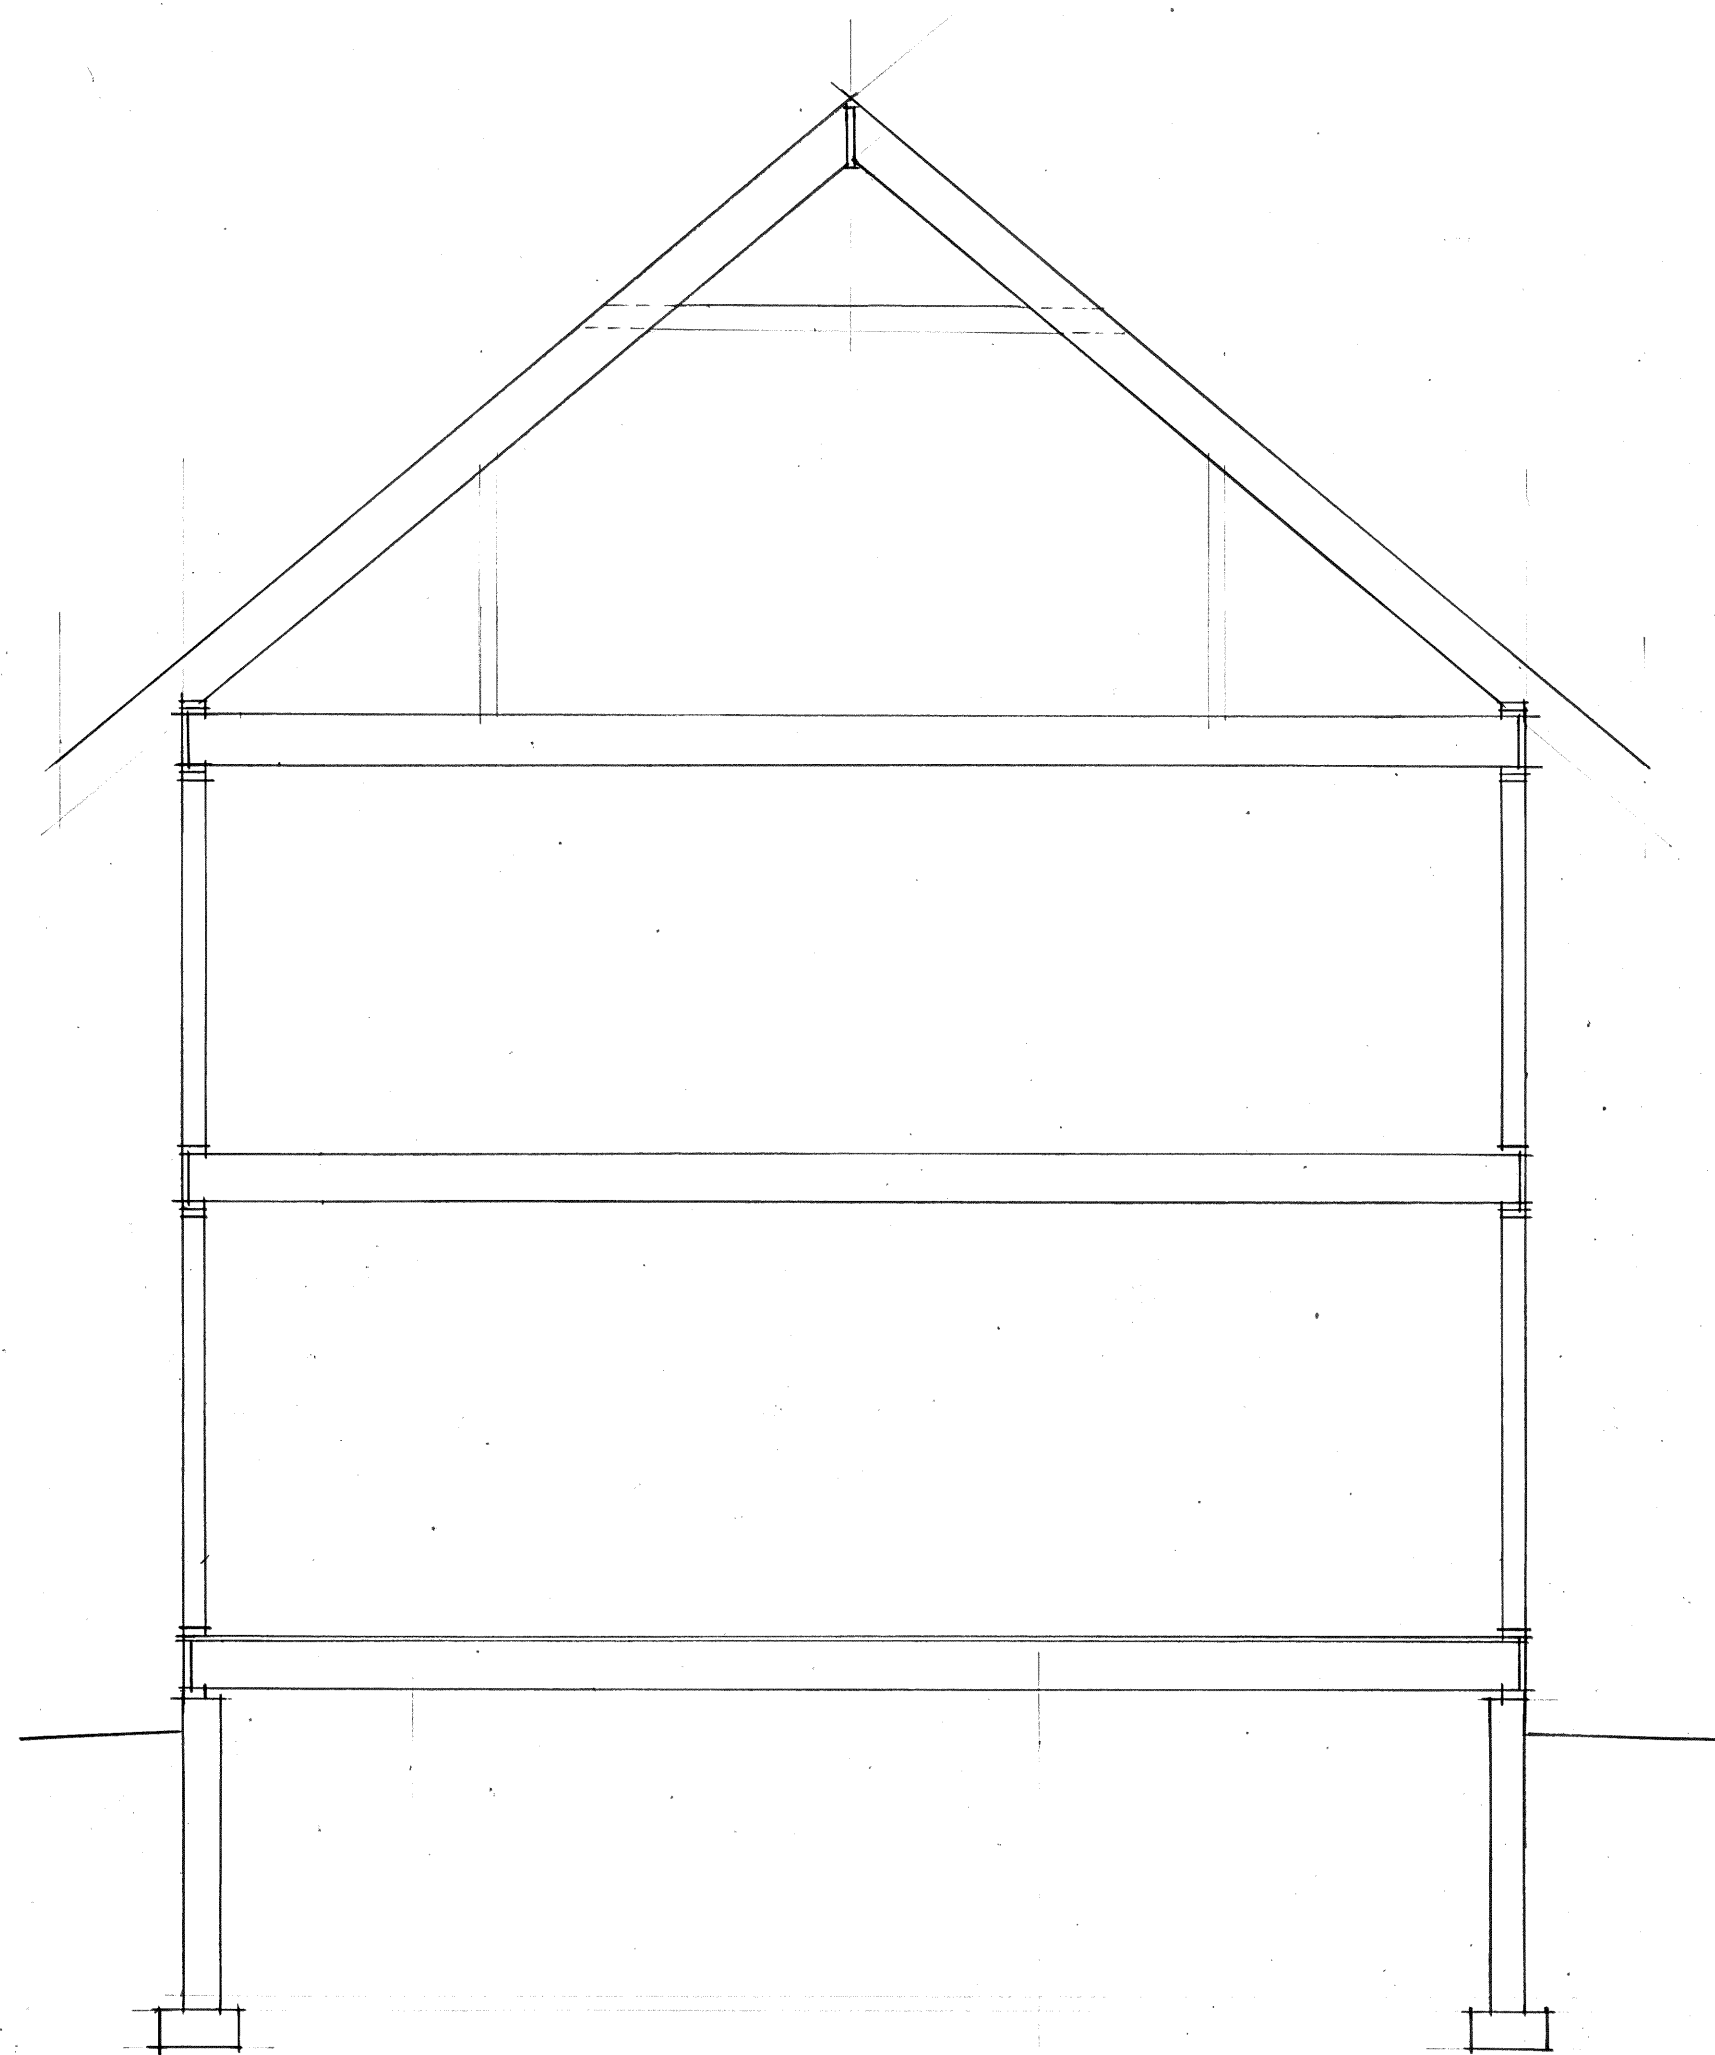


SECTION 1/4"=1'-0"

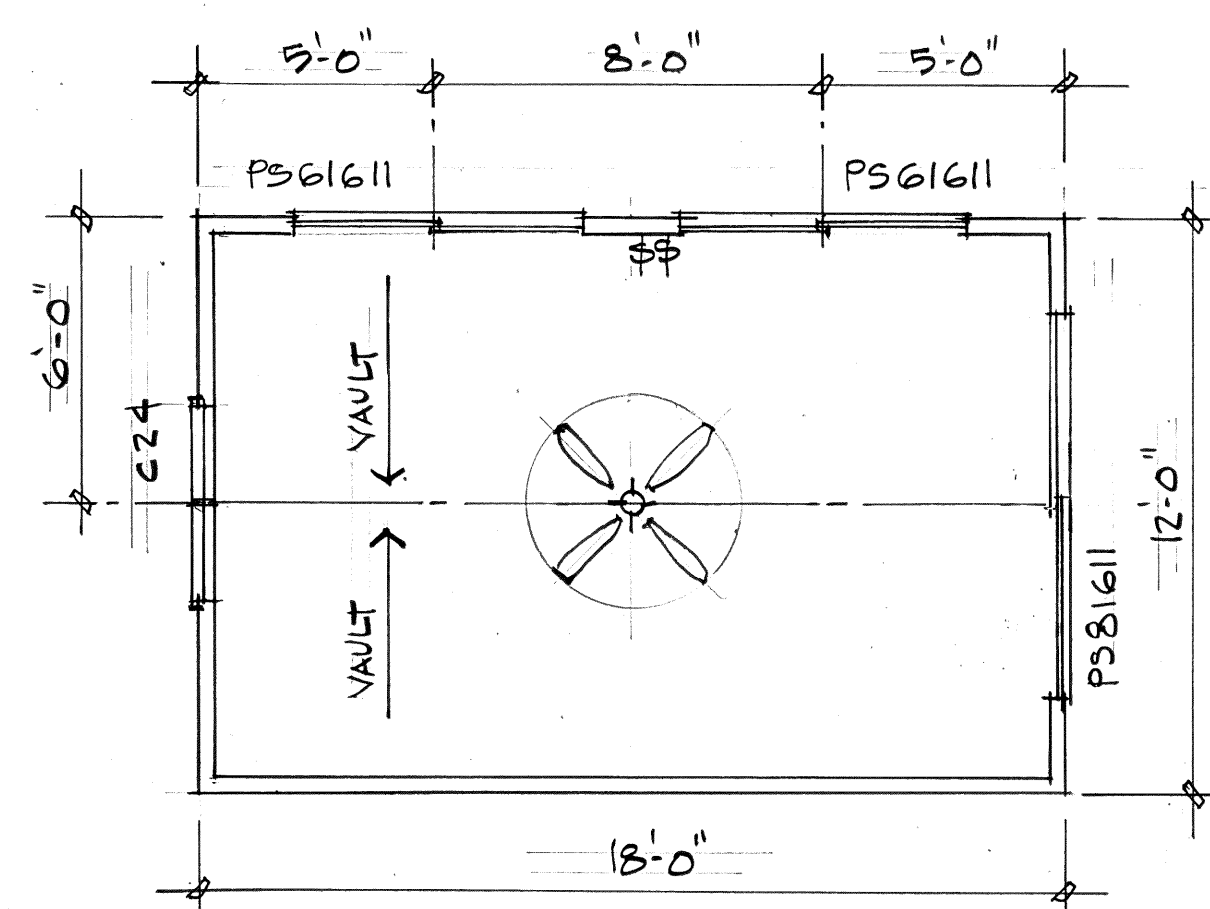


STORAGE SHED 1/4"=1'-0"

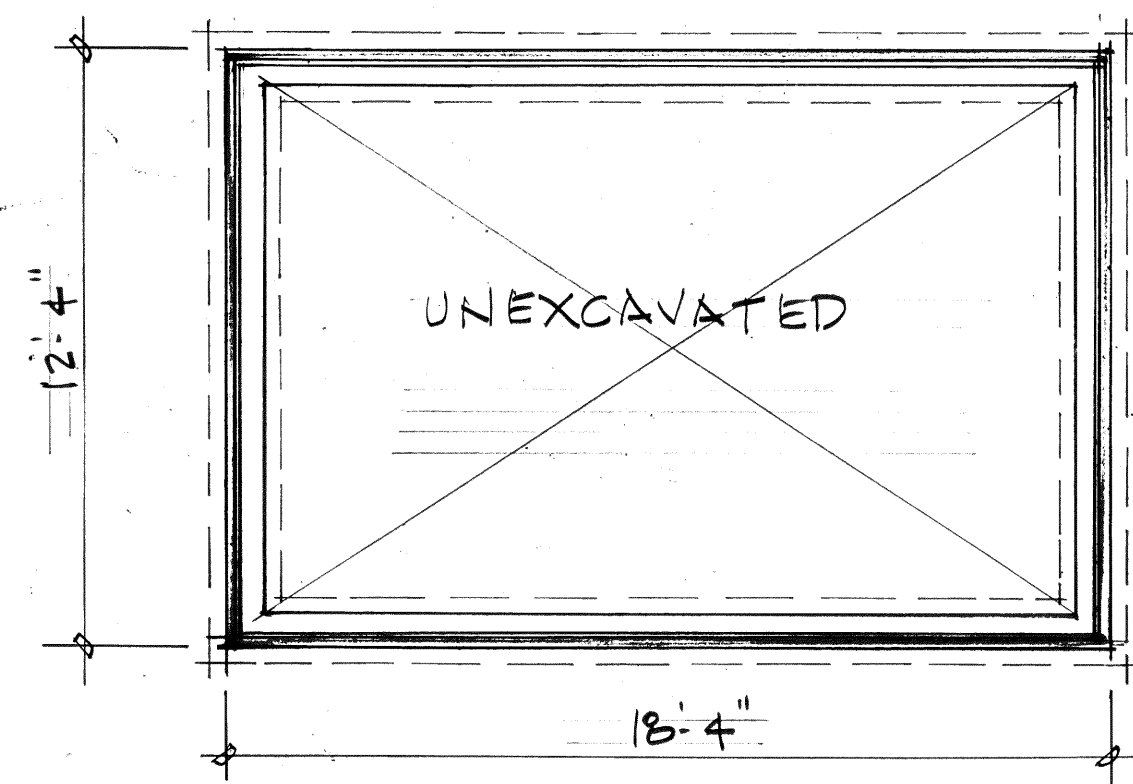

SHED FOUNDATION 1/4"=1'-0"

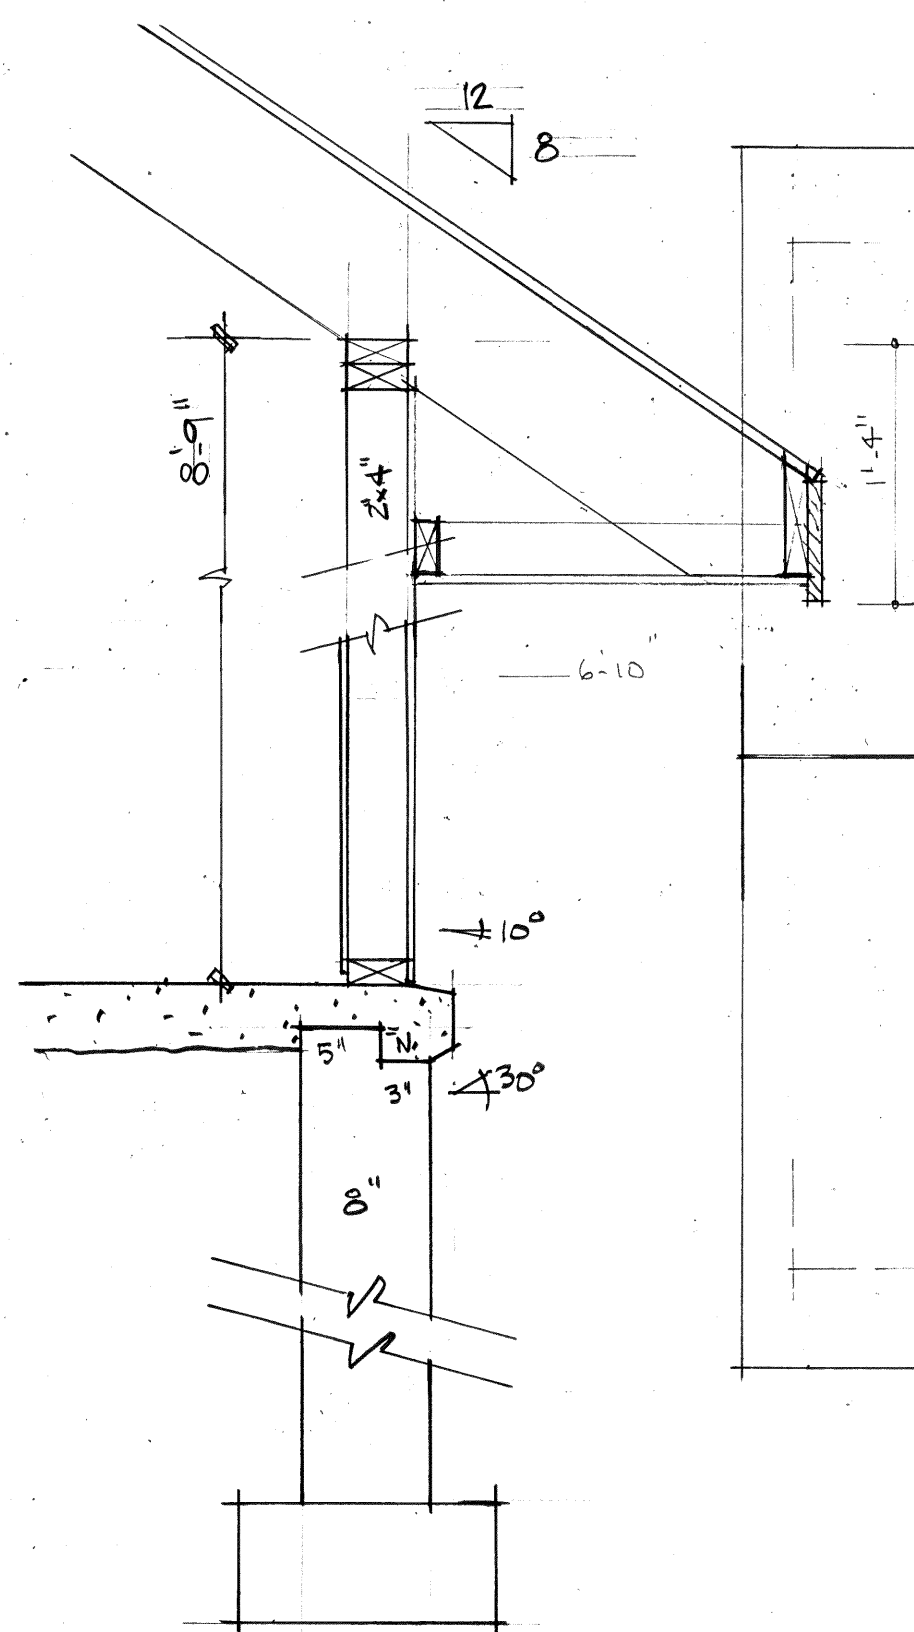


T.O. WALL DETAIL 1"=1'-0"

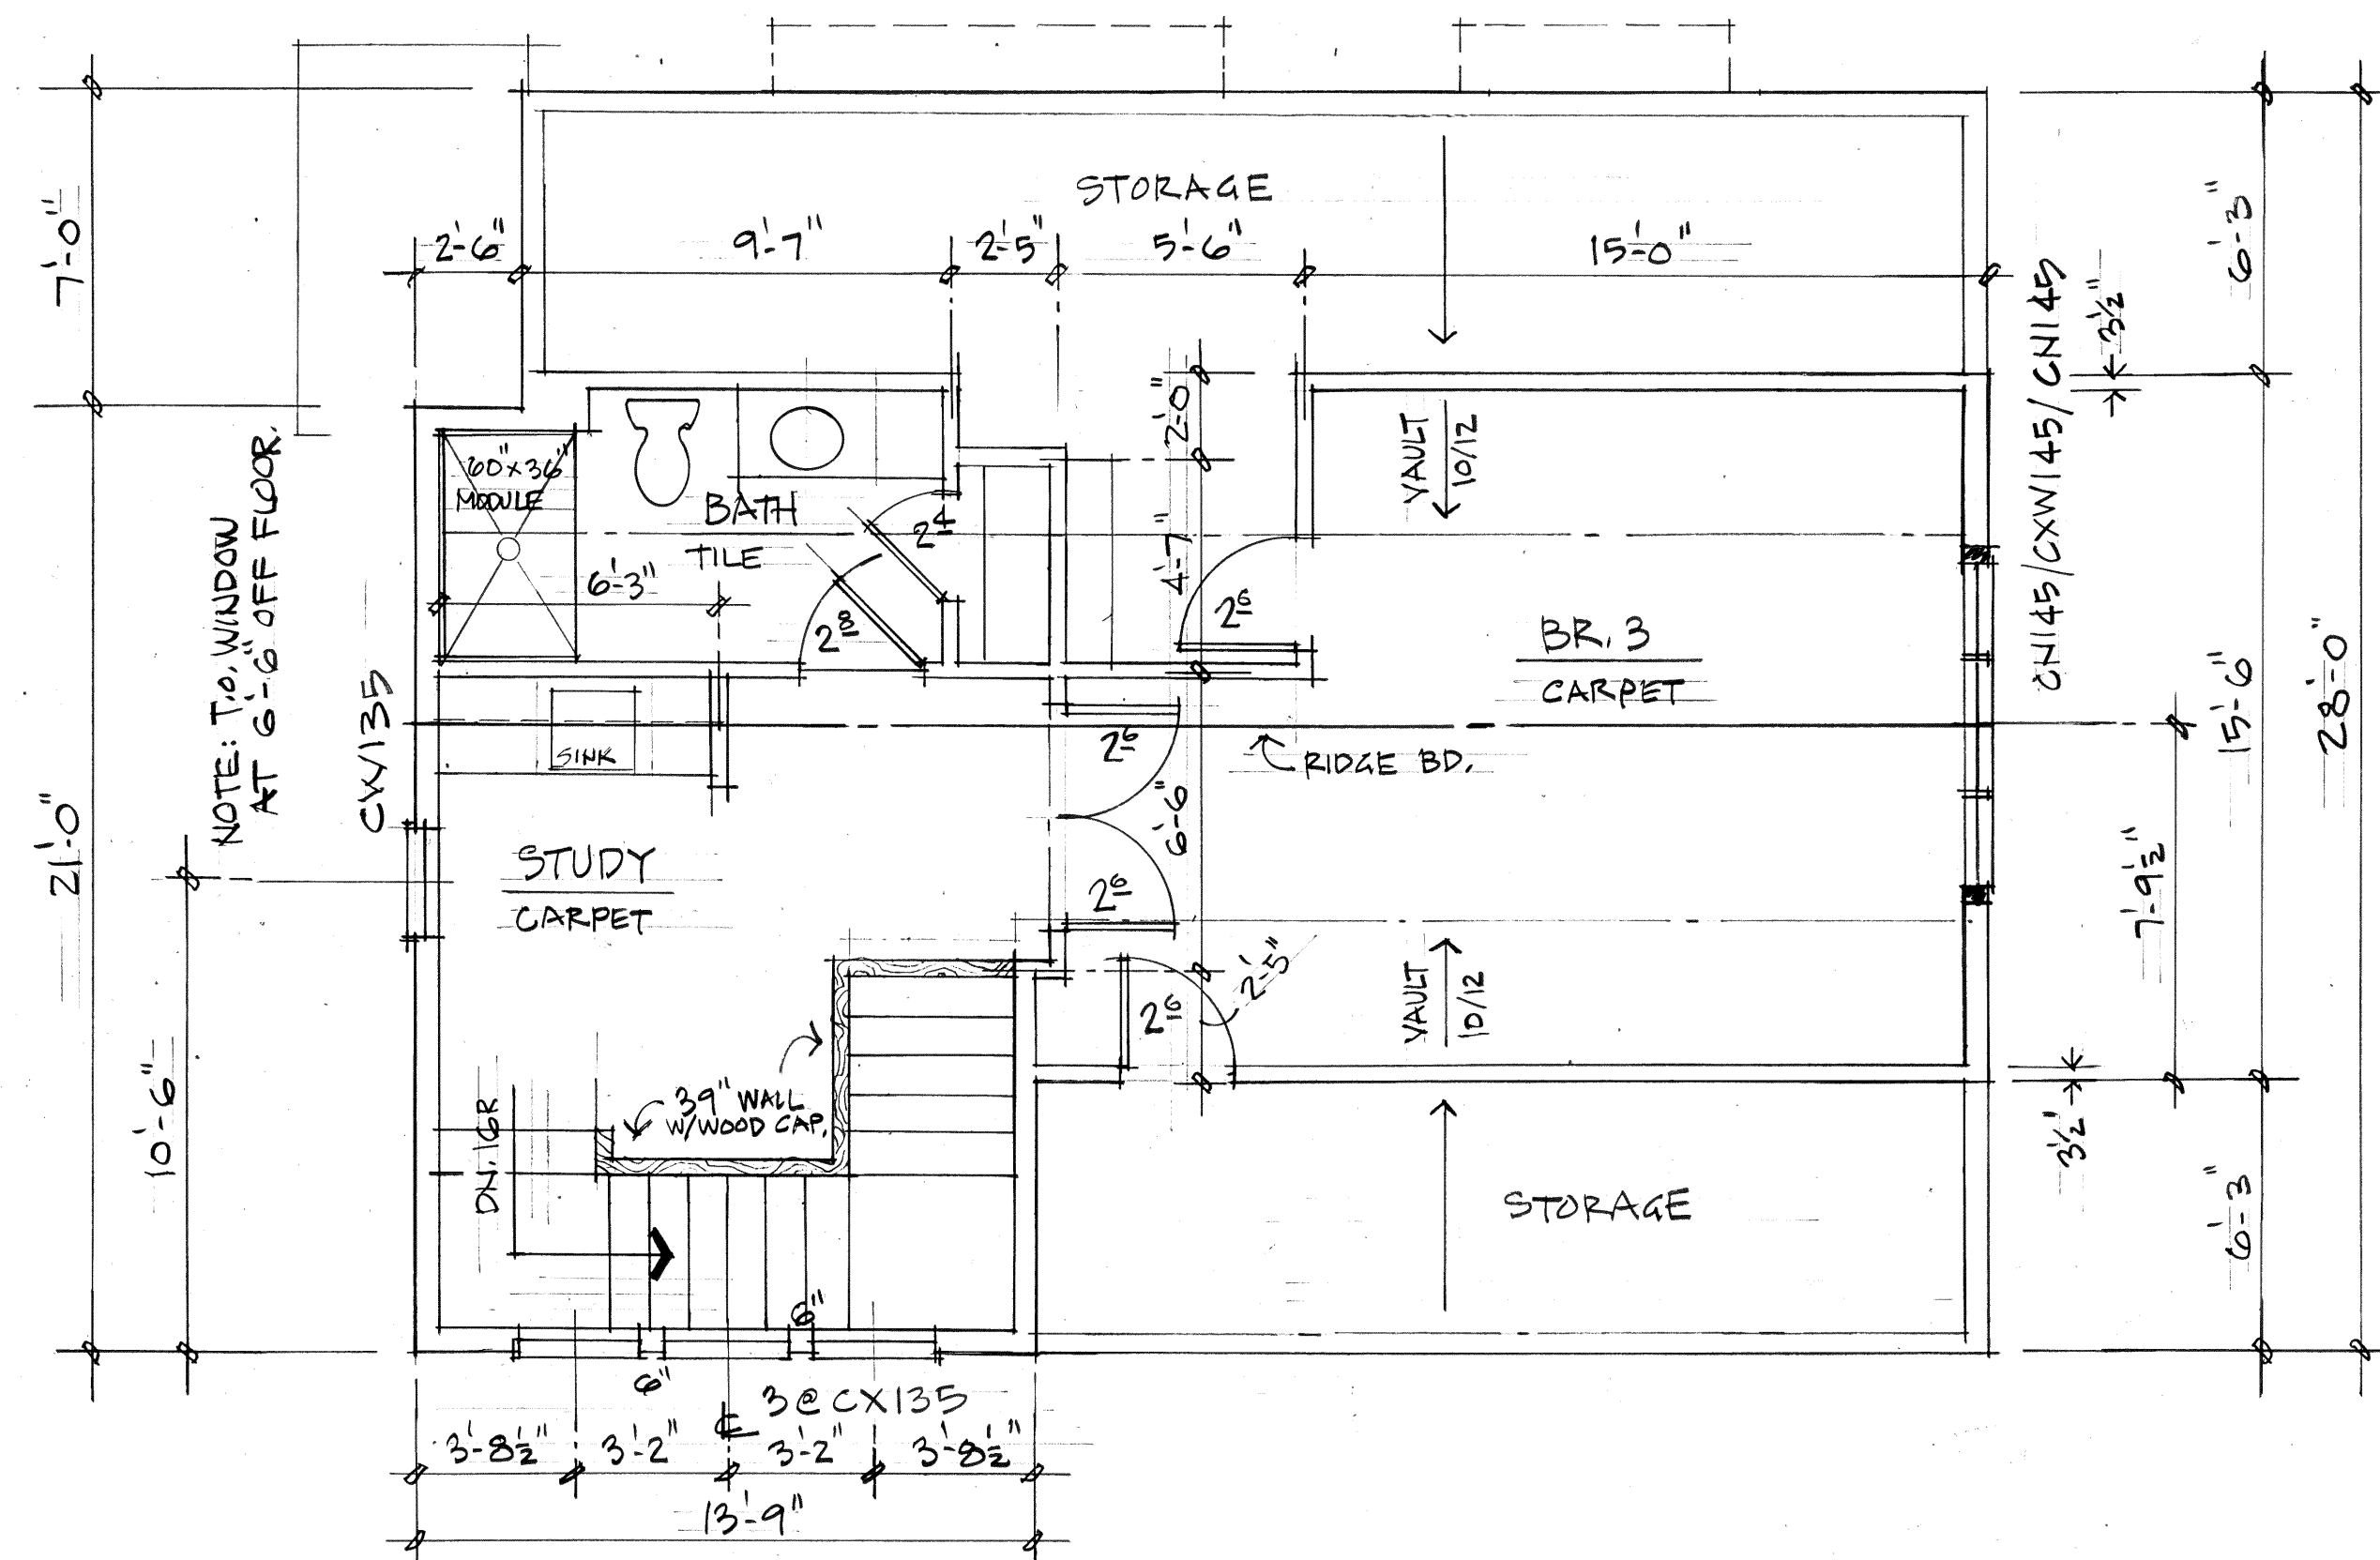

ATTIC PLAN 608 SQ. FT.

1/4"=1'-0"

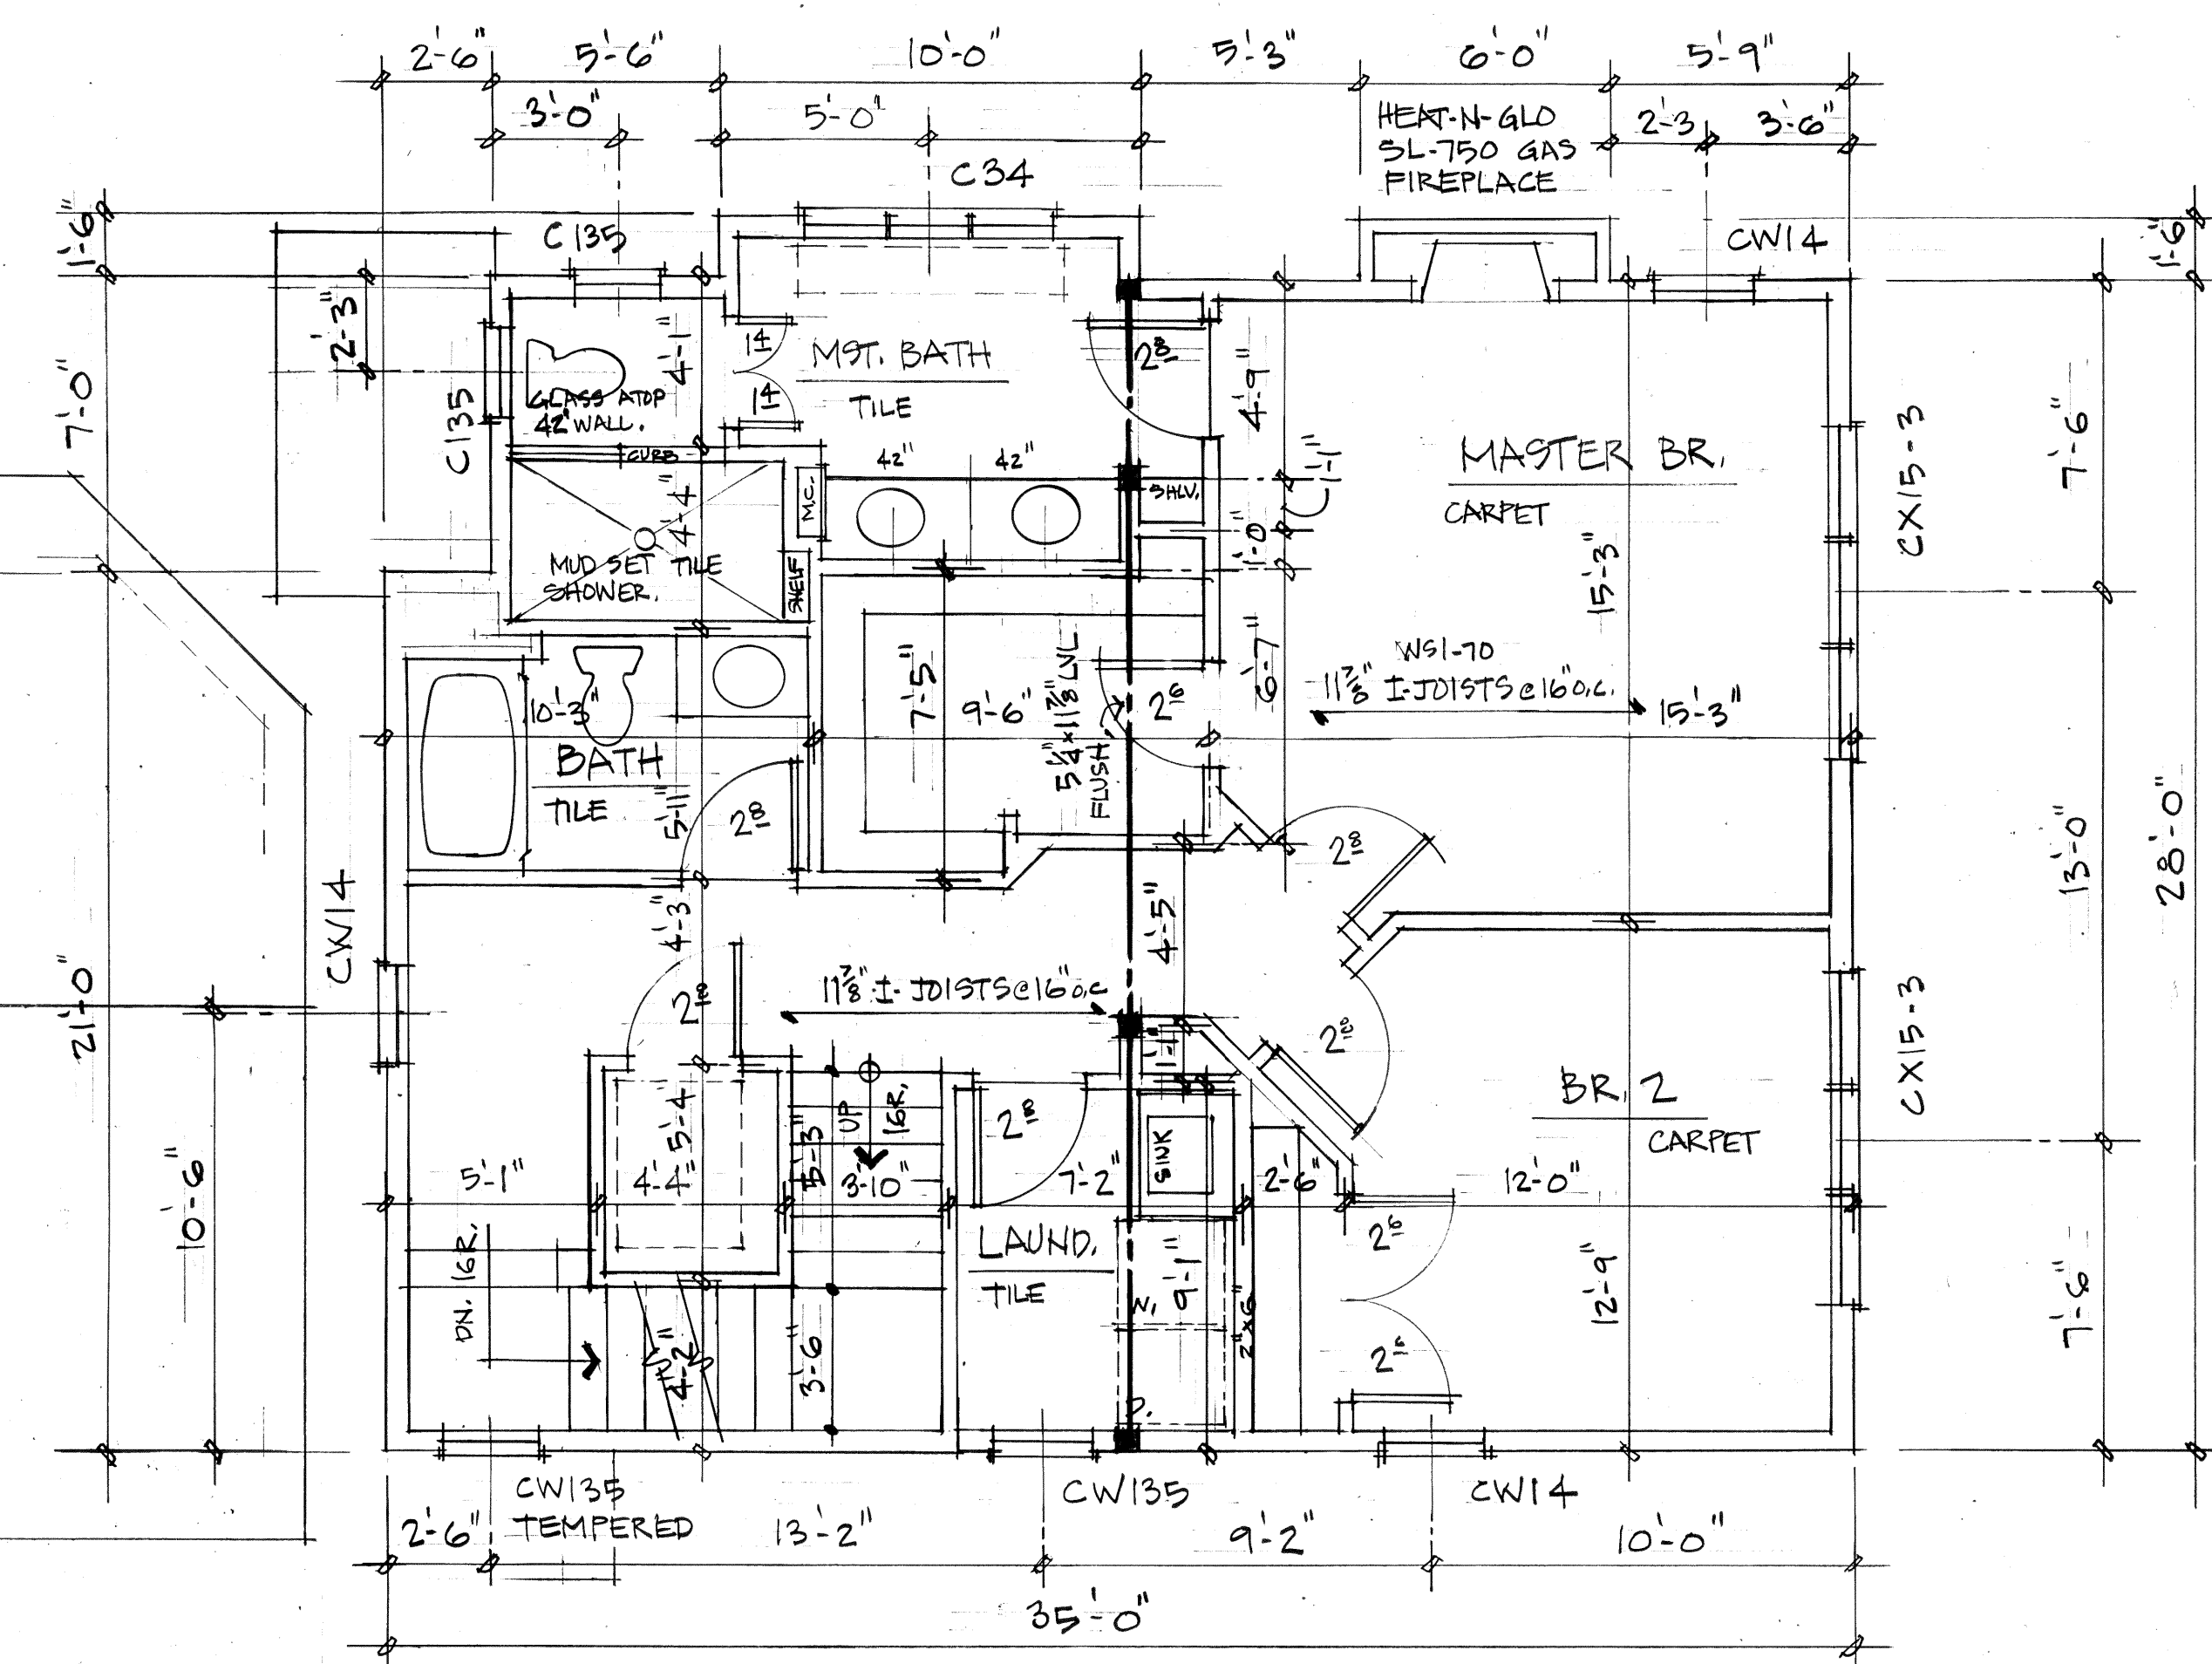

SECOND FLOOR PLAN 986.5 SQ. FT.

1/4"=1'-0"

This drawing and design
remains the property of
Design Shelters
and may not be repro-
duced or copied in
whole or part by any
method without prior
written consent.

Phone: 608.662.9090
Fax: 608.662.9095

DESIGN
SHELTERS

OWNER
John & Mariann BERTRAM
1437 Morrison Street
Madison, WI. 53705

PROJECT NO.
1062


DRAWN BY
MUM

DATE
2.7.13

REVISIONS

SHEET
5 of 5

MORRISON STREET

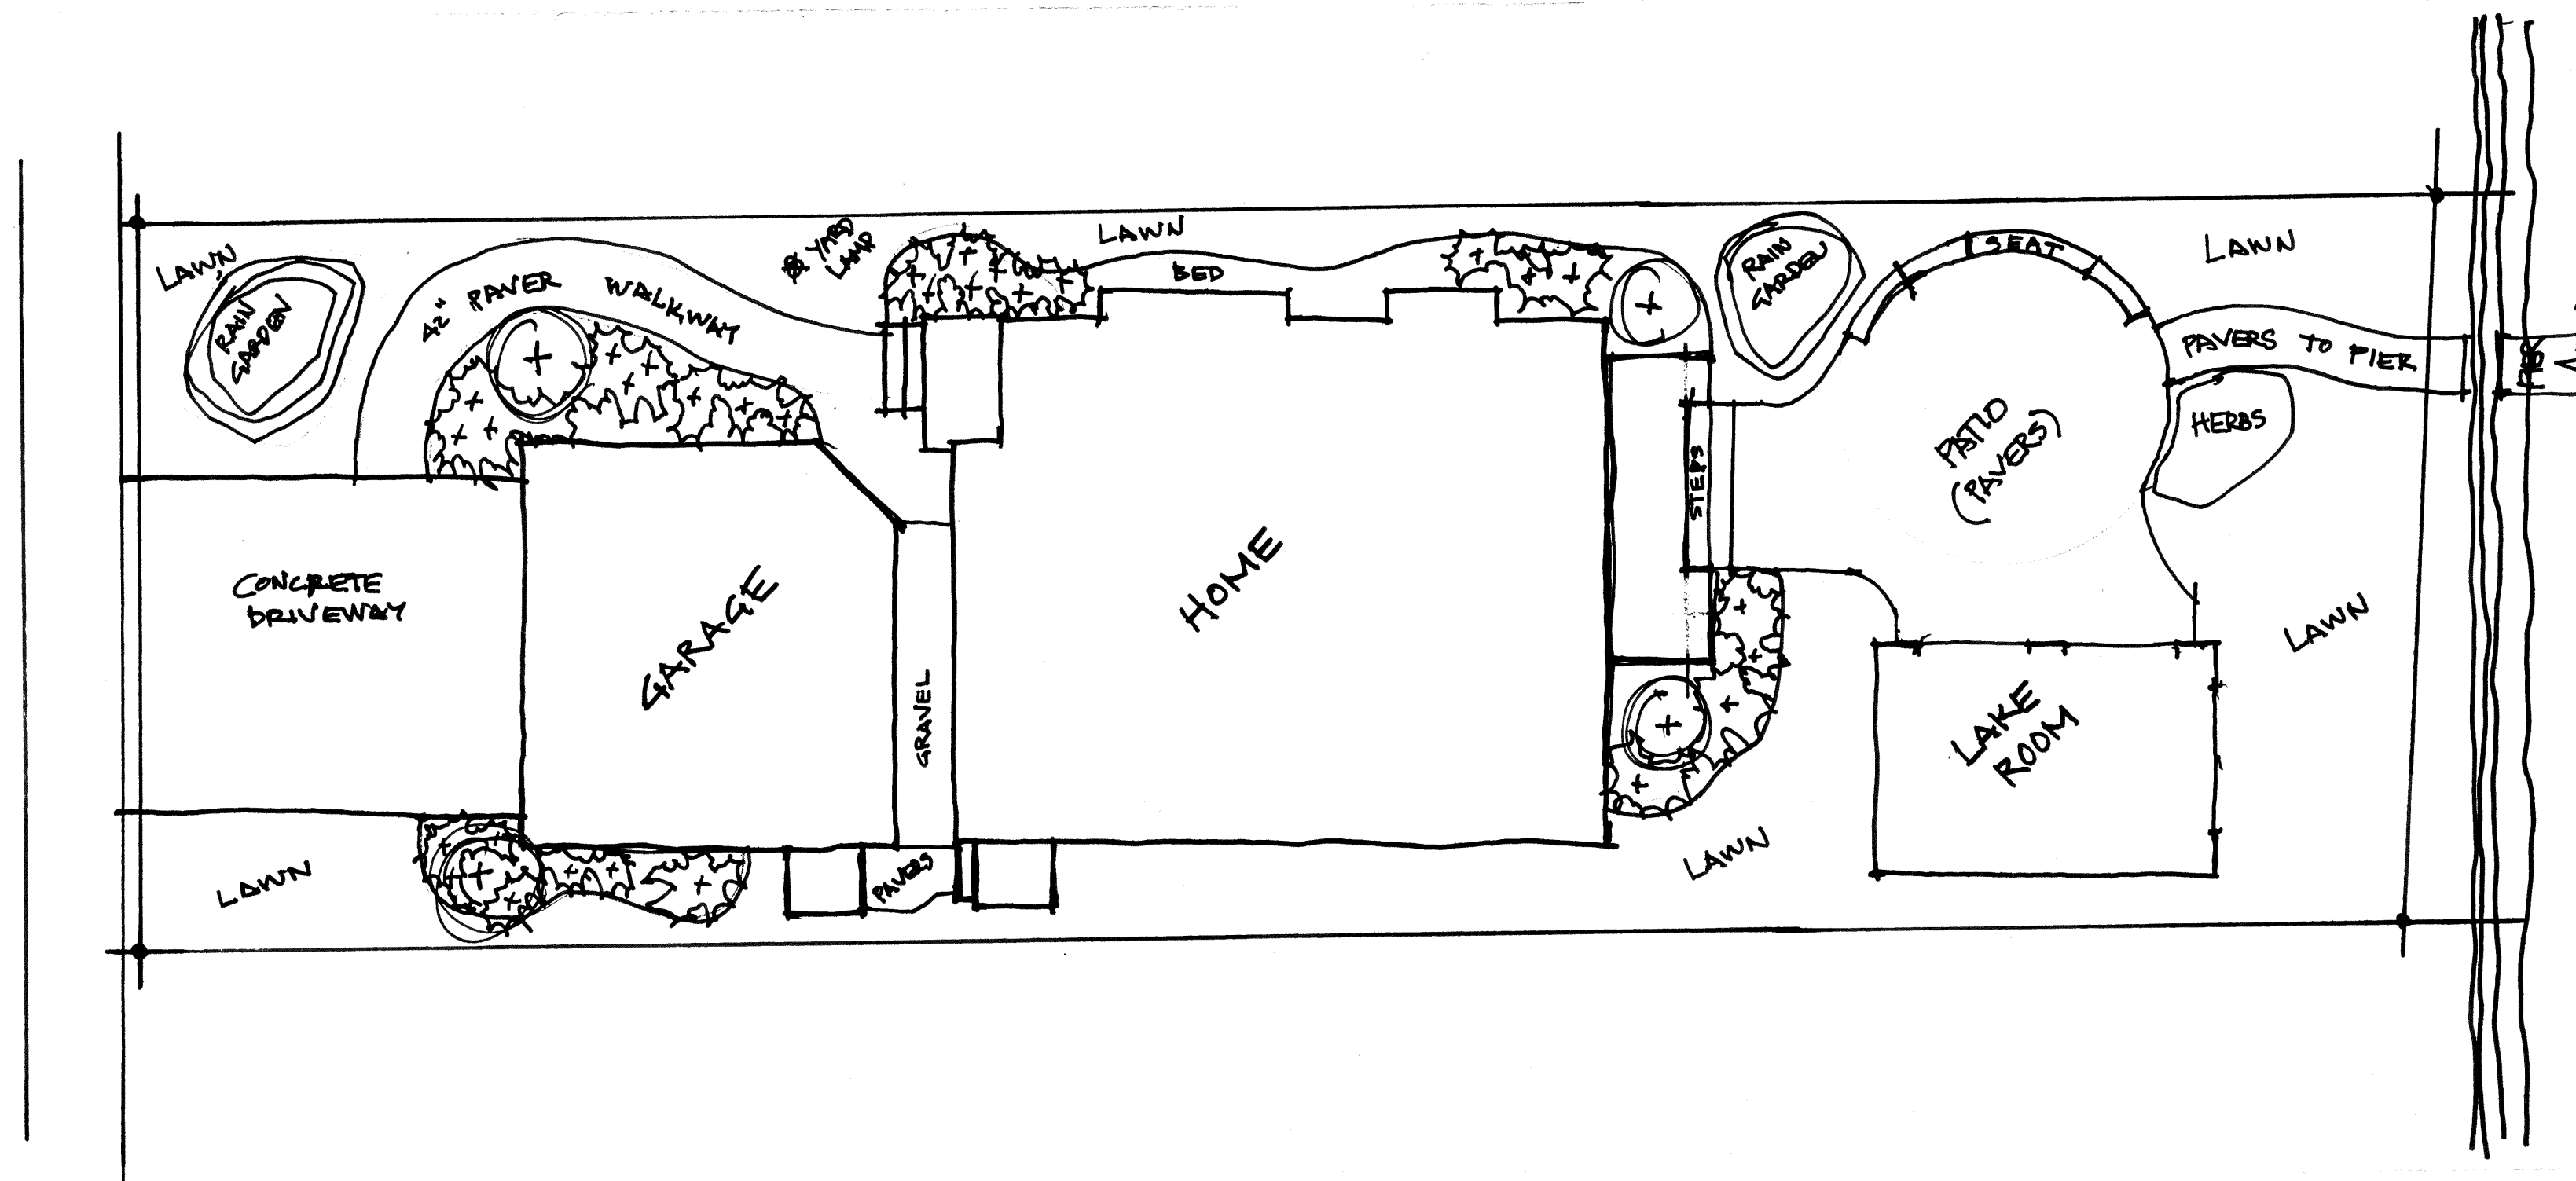

LAKE
MONONA

BERTRAM LANDSCAPE PLAN 1/4" = 1'-0"