

PROJECT: GOODMAN COMMUNITY CENTER

149 WAUBESA STREET
MADISON, WI

These documents reflect payee and start and may be subject to change, including without limit, those on the transaction documents and shall not be relied on for any representation without payment.

[illegible]

DESIGN DEVELOPMENT PROGRESS DOCUMENTS

SHEET TITLE
ARCHITECTURAL SITE PLAN

APPROVAL			
SPACE PLAN	DD	CD	FTS
DATE			
NAME			
DEPARTMENT			


PROJECT MANAGER CG


PROJECT NUMBER 305372-01

DATE MARCH 23, 2007



SHEET NUMBER

AS100

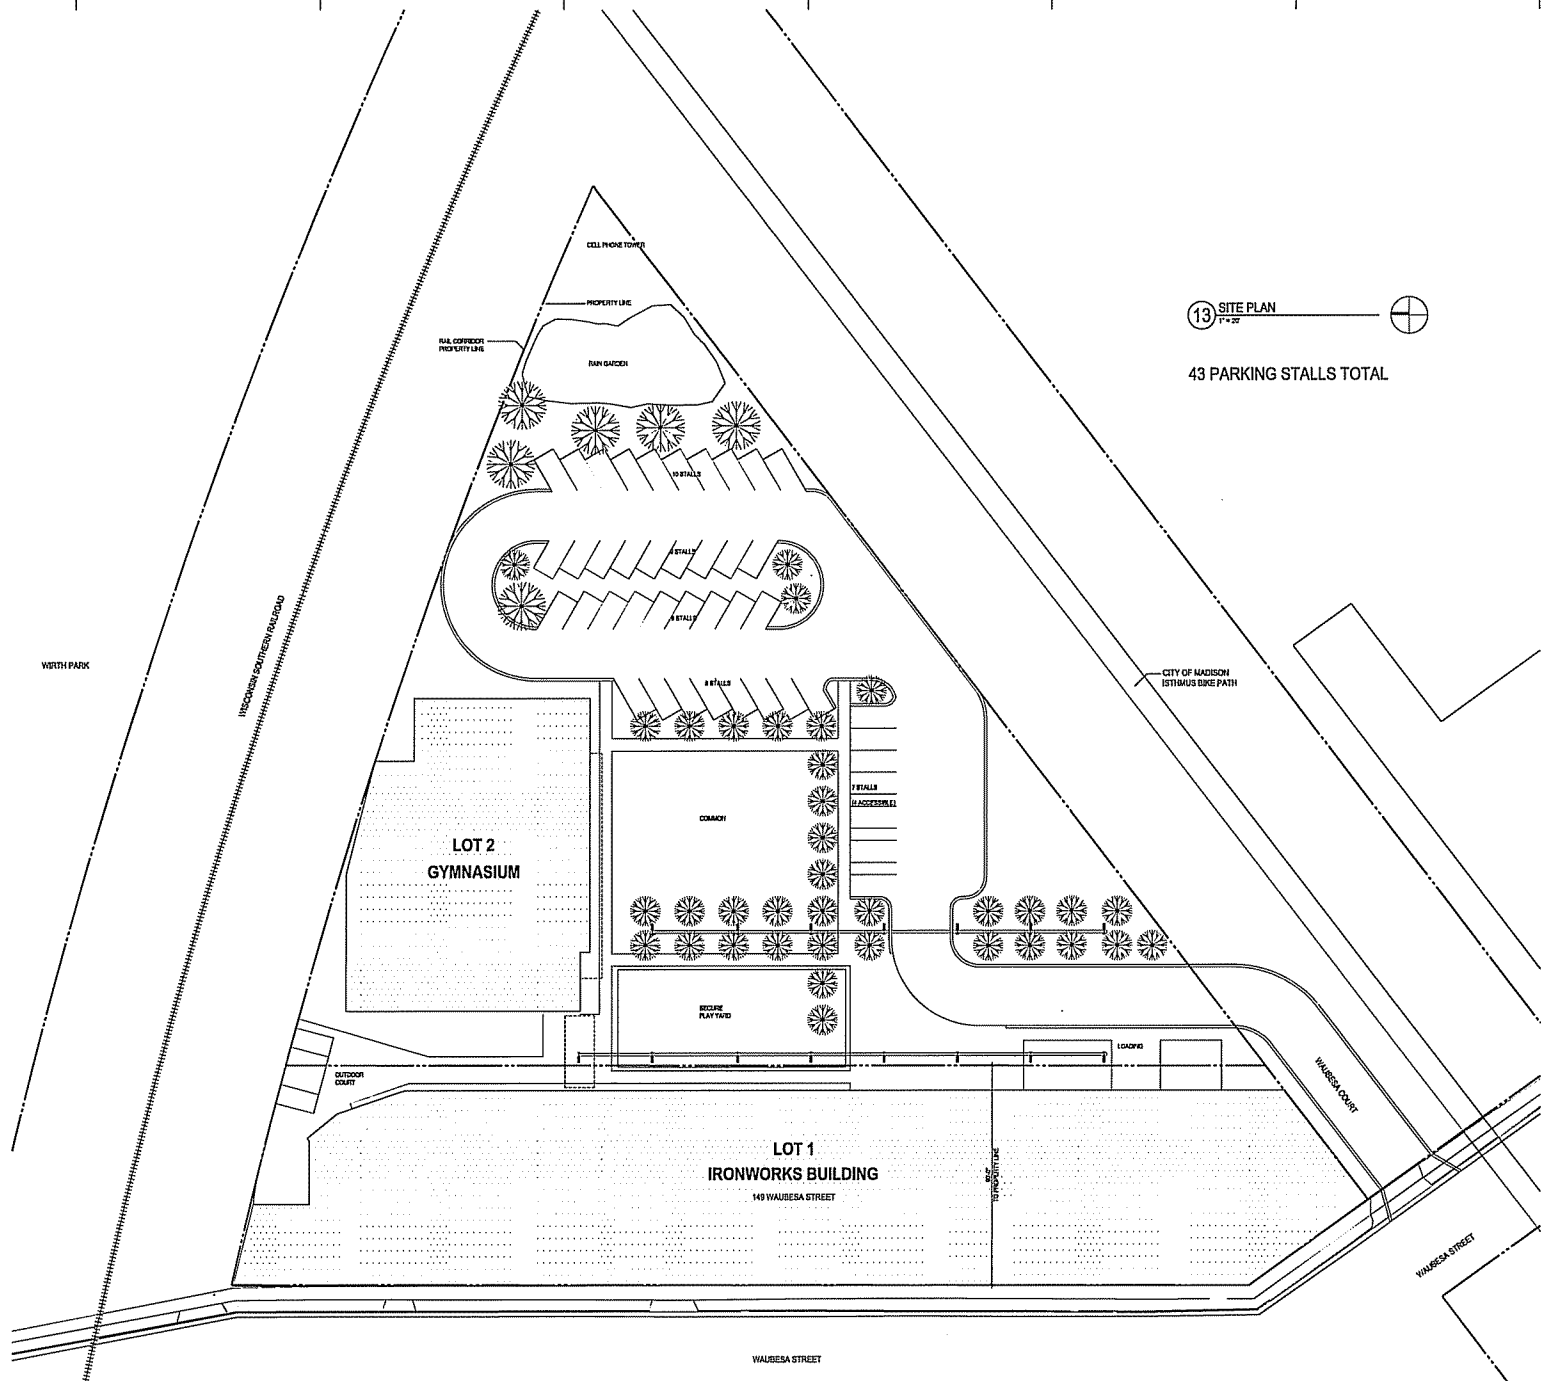


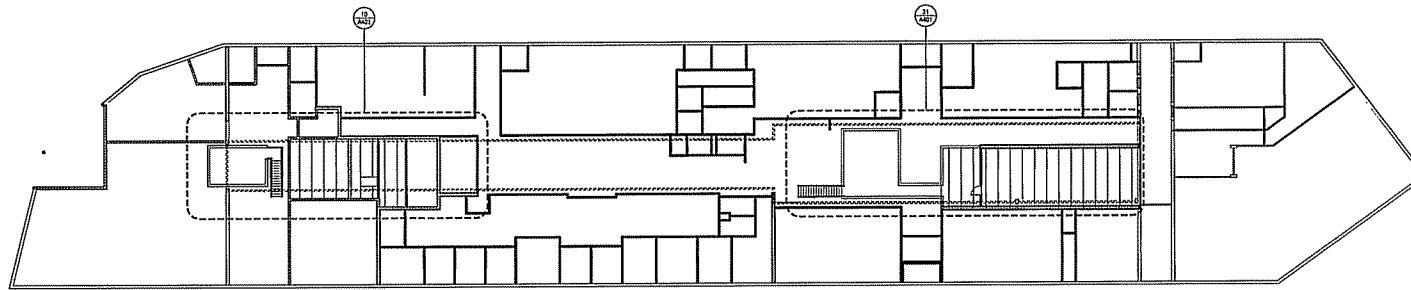

13 MEZZANINE PLAN
1/8" = 1'-0"

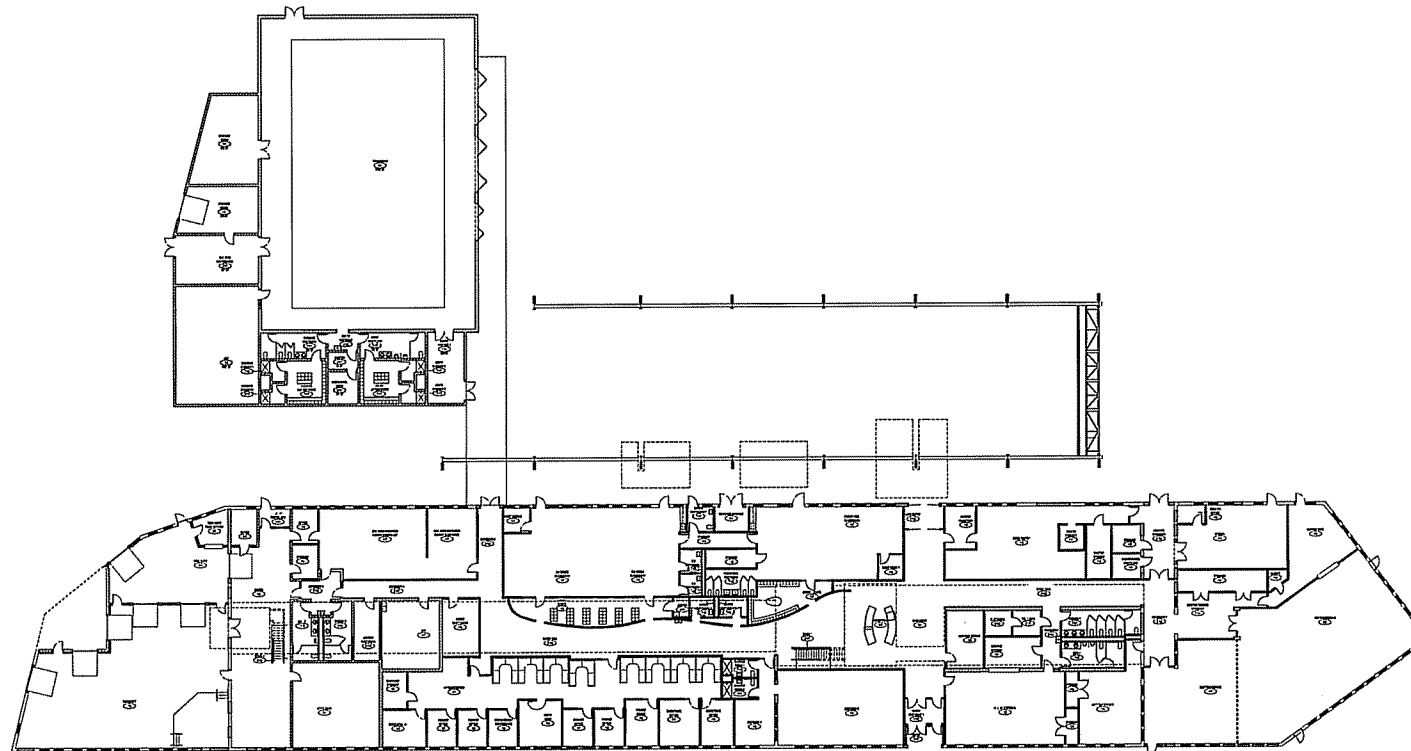 

34 FIRST FLOOR PLAN
1/8" = 1'-0"

 

eppstein uhan : architects
 milwaukee 333 East Chicago Street
 Milwaukee, Wisconsin 53202
 tel 414 271 0200 fax 414 271 7794
 madison 775 West Washington Ave., Suite 200
 Madison, Wisconsin 53703
 tel 608 442 0200 fax 608 442 0800



PROJECT
 GOODMAN COMMUNITY
 CENTER

149 WAUBESA STREET
 MADISON, WI

PROGRESS
 DOCUMENTS
 These documents are preliminary and are not to be used for construction. They are subject to change without notice. These documents are not to be used for construction without the approval of the architect.

ISSUANCE AND REVISIONS	
DATE	DESCRIPTION

DESIGN DEVELOPMENT
 PROGRESS DOCUMENTS
 KEY PLAN

SHEET TITLE
 FIRST FLOOR & MEZZANINE
 PLANS

APPROVAL			
SEAL PLAN	(S)	(D)	ITL
DATE			
NAME			
DEPARTMENT			

PROJECT MANAGER CG
 PROJECT NUMBER 305372-01
 DATE MARCH 20, 2007
 SHEET NUMBER

A100