


LOT 1, BLOCK 1, MENDOTA ESTATES, LOCATED IN PART OF GOVERNMENT LOT 1, SECTION 18, T07N, R09E,
CITY OF MADISON, DANE COUNTY, WISCONSIN.

 

LAKE MENDOTA
LAKE LEVEL 850.38' NGVD29
5/01/13
OHW ELEVATION 850.1'


LEGEND

- = 3/4" x 24" SOLID IRON ROD SET
1.50 LBS./FT. MINIMUM WEIGHT
UNLESS OTHERWISE STATED
- () = RECORDED INFORMATION
- I.P. = IRON PIPE
- I.S. = IRON STAKE

- EXISTING HOUSE
- DOWNSPOUT LOCATION
- DRAINAGE ARROW

TOP OF FOUNDATION 860.9'
TOP OF EXISTING FOUNDATION 860.0'

PROPOSED TWO STORY HOUSE

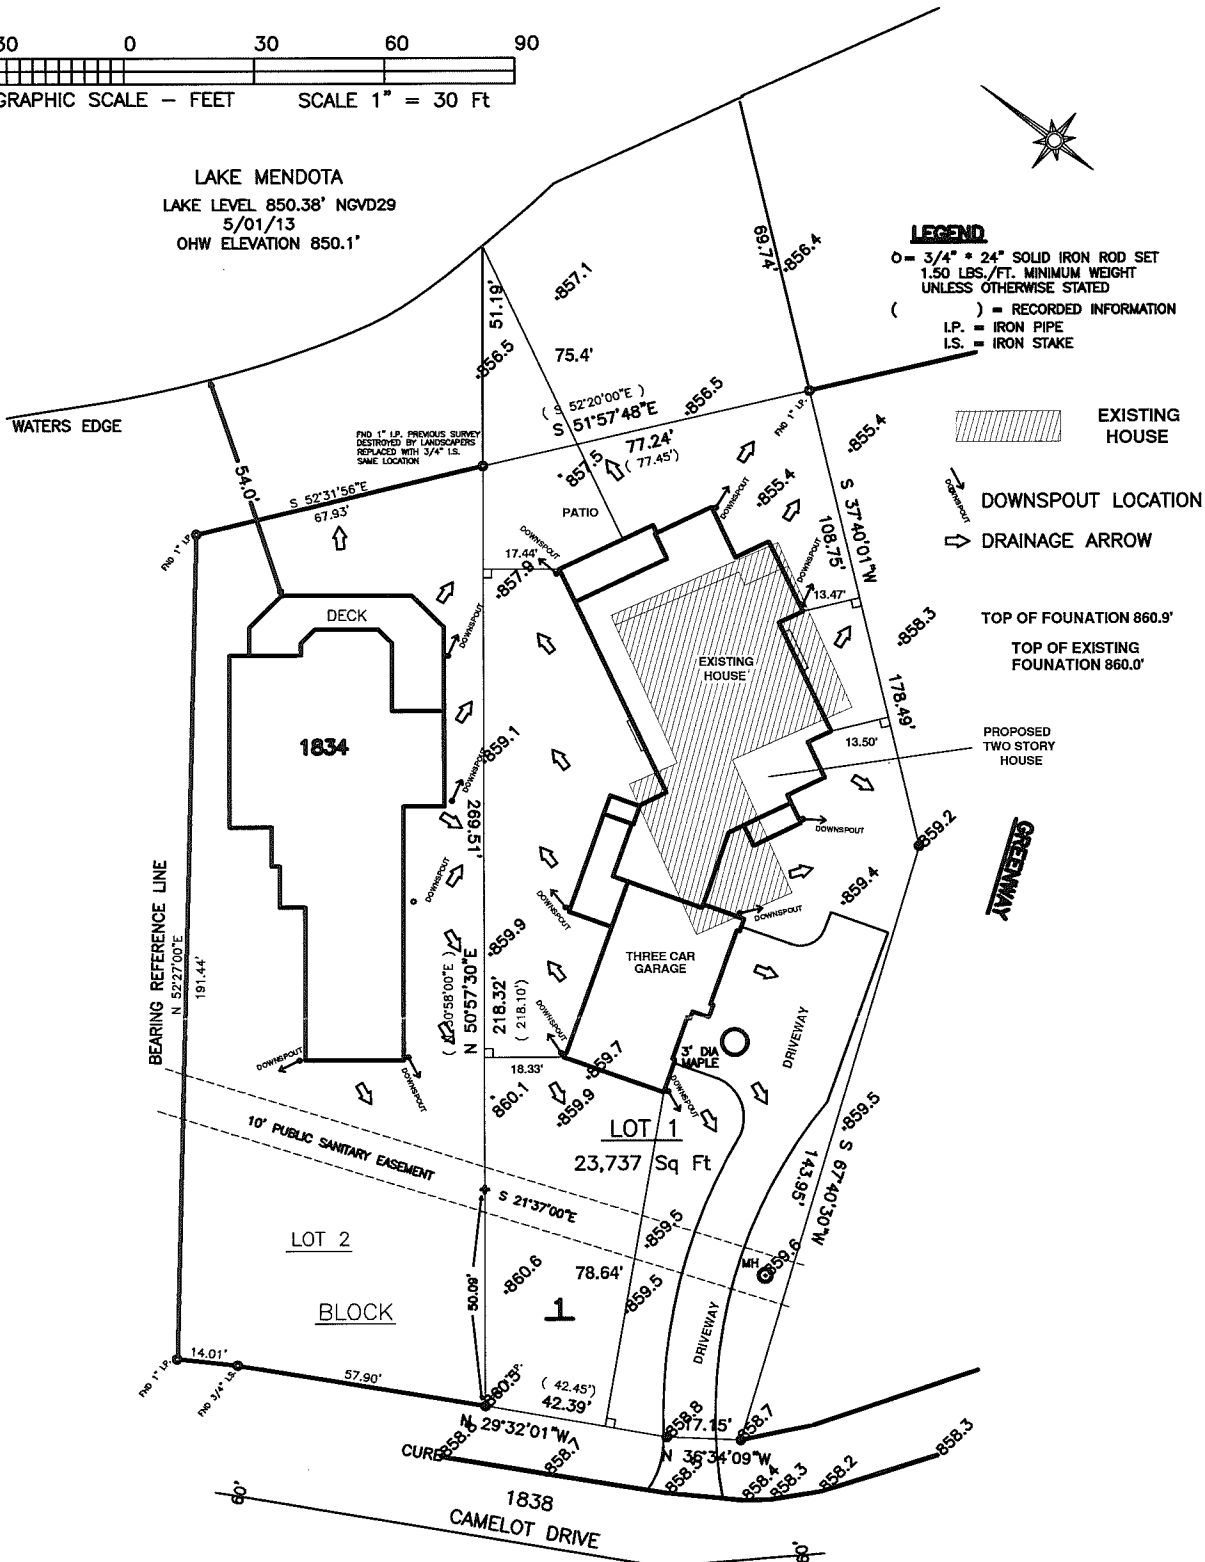


DATE PLAN	
REV	REV 9/30/2013
SCALE	1" = 30'-0"
VER. 5	1




NEW RESIDENCE FOR:
WALKER RESIDENCE
1838 CAMELOT DRIVE
LOT 1, BLOCK 1, MENDOTA ESTATES, LOCATED IN PART OF GOVERNMENT LOT 1, SECTION 18, T07N, R09E,
CITY OF MADISON, DANE COUNTY, WISCONSIN

PLAN SET REV 5 9/30/13

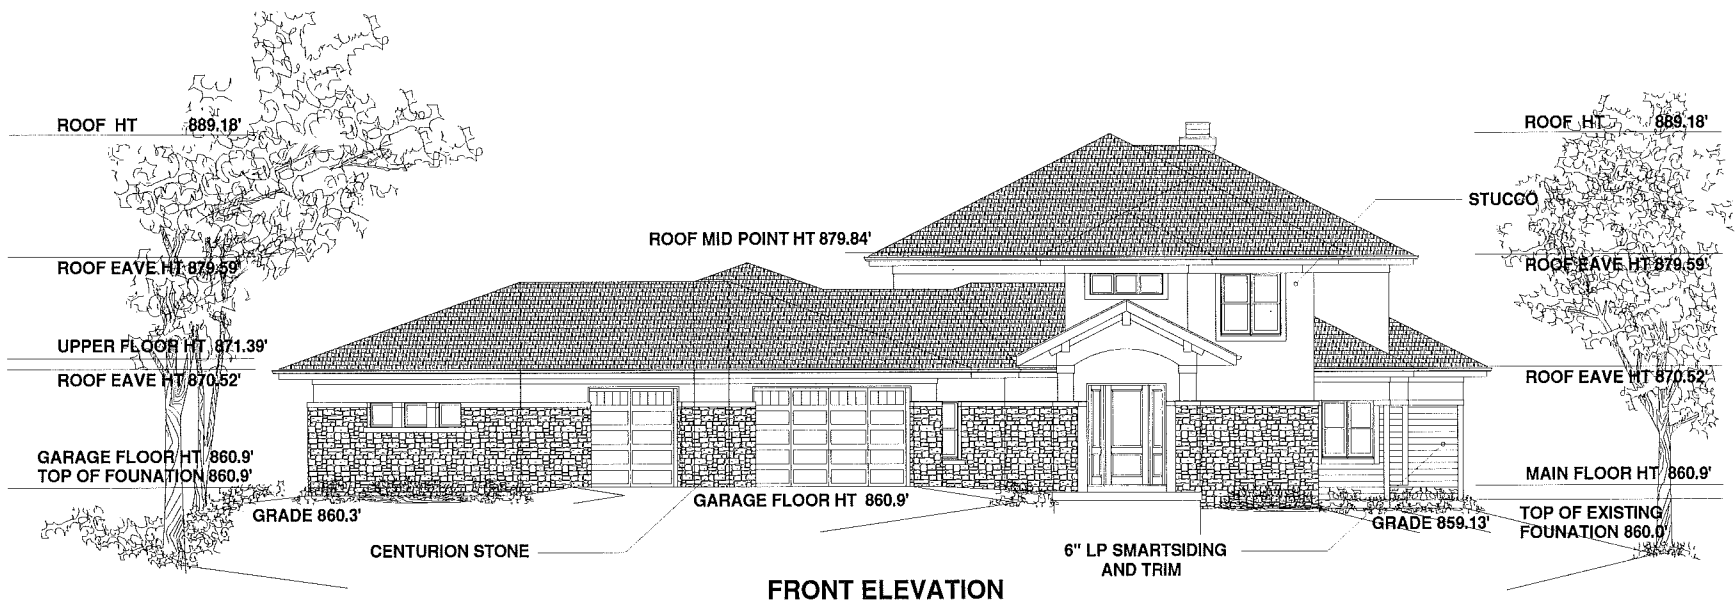

FRONT ELEVATION

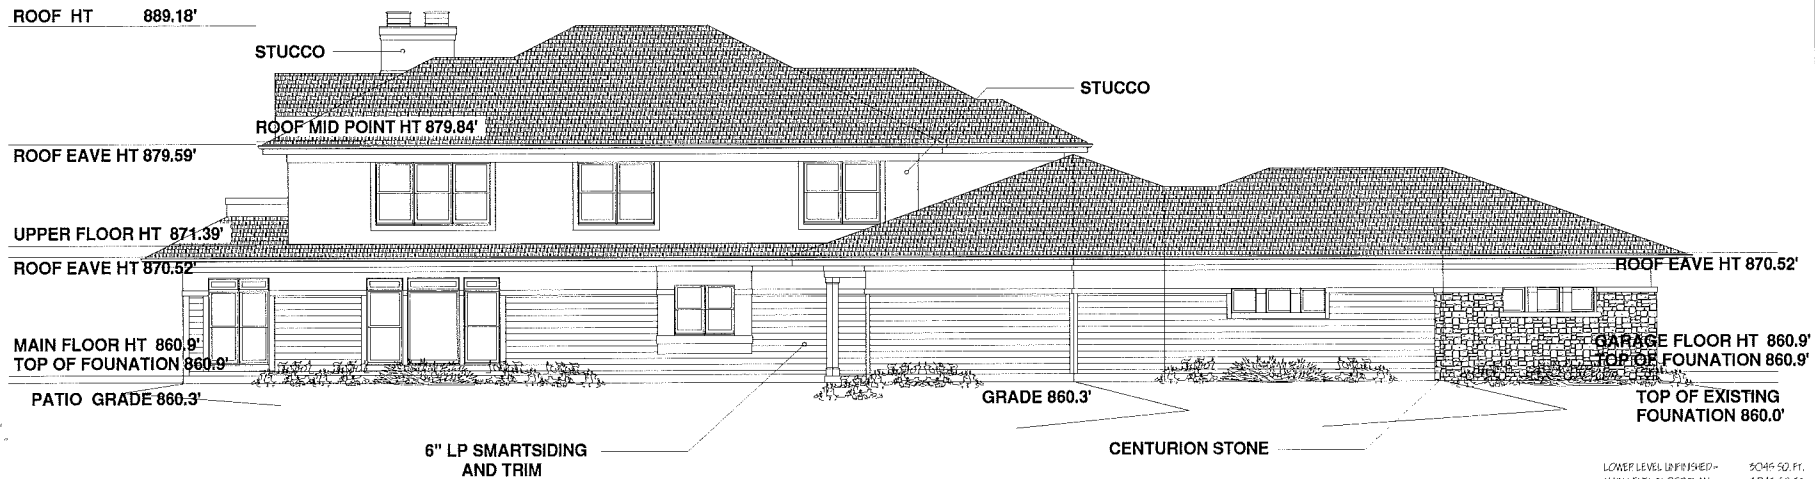

LEFT ELEVATION

LOWER LEVEL UNFINISHED-	5046 SQ. FT.
MAIN LEVEL FLOOR PLAN-	5046 SQ. FT.
UPPER LEVEL FINISHED-	1959 SQ. FT.
TOTAL FINISHED-	6004 SQ. FT.
THREE SCREEN PORCH-	203 SQ. FT.
GARAGE-	854 SQ. FT.
FRONT COVERED PORCH-	62 SQ. FT.
STORAGE ROOM PORCH-	25 SQ. FT.
STORAGE-	203 SQ. FT.


ELEVATIONS	
REV	9/30/2013
DATE	1/4/10
REV	7
VER.	5

NEW RESIDENCE FOR:
WALKER RESIDENCE
 1838 CAMELOT DRIVE
 LOT 1, BLOCK 1, MENOTA ESTATES, LOCATED IN PART OF GOVERNMENT LOT 1, SECTION 18, T07N, R08E,
 CITY OF MADISON, DANE COUNTY, WISCONSIN


THIS DOCUMENT IS THE PROPERTY OF
 HART DENOBLE BUILDERS, INC.
 1838 CAMELOT DRIVE
 MADISON, WI 53703
 (608) 261-4422
 WWW.HARTDENOBLE.COM

PROPERTY OF
HART DENOBLE
 1838 CAMELOT DRIVE
 MADISON, WI 53703
 (608) 261-4422
 WWW.HARTDENOBLE.COM

PLAN SET REV 5 9/30/13

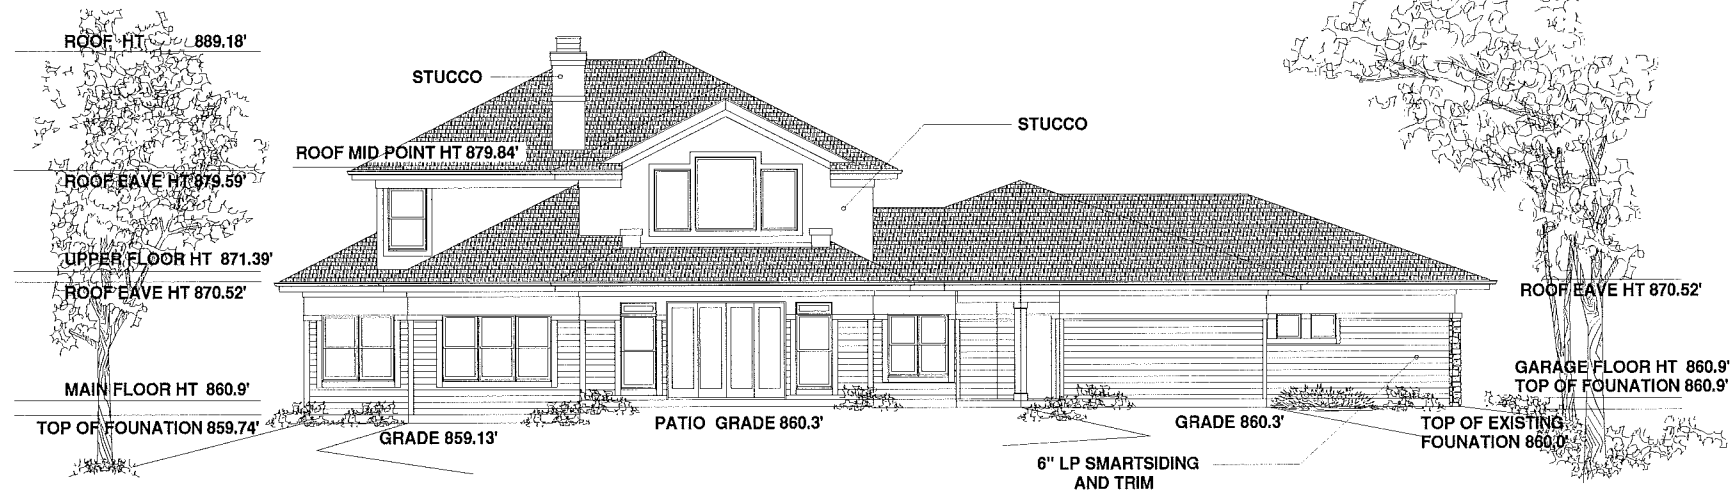

BACK ELEVATION

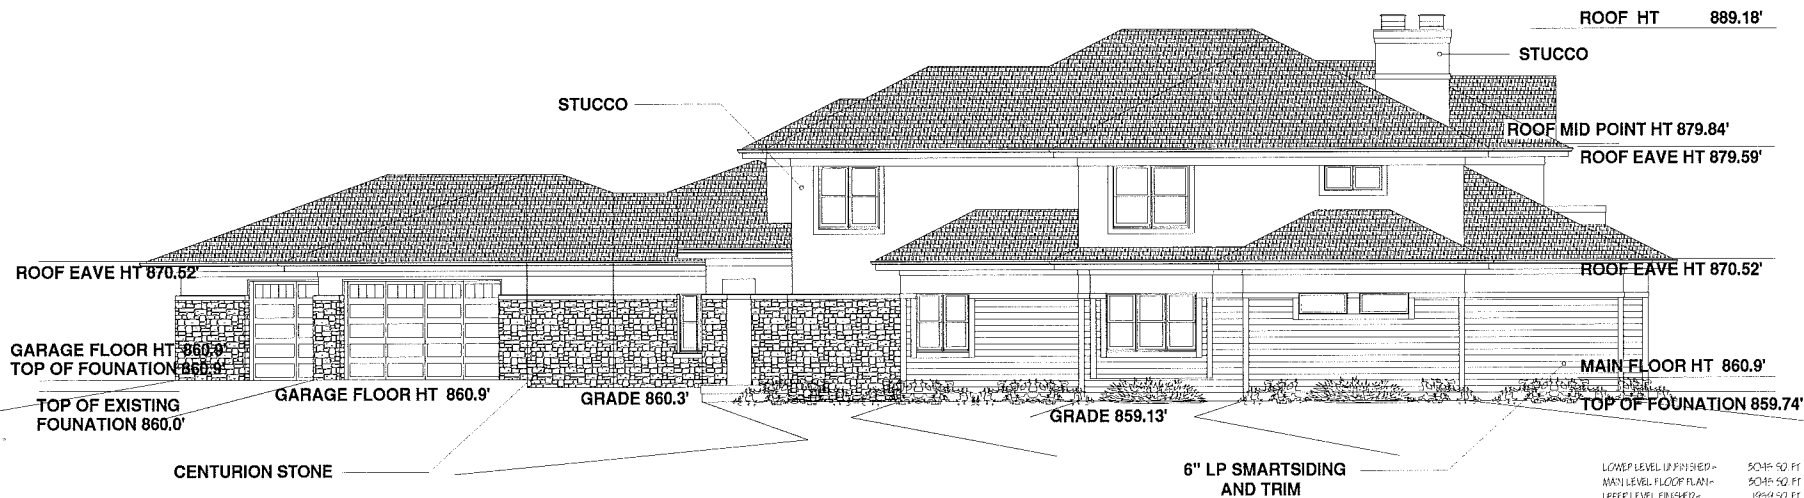

RIGHT ELEVATION

LOWER LEVEL UP FINISHED	5044 SQ. FT.
MAIN LEVEL FLOOR PLAN	5044 SQ. FT.
UPPER LEVEL FINISHED	1994 SQ. FT.
TOTAL FINISHED	5004 SQ. FT.
THREE SCREEN POCH	204 SQ. FT.
COFFAGE	1144 SQ. FT.
FRONT COVERED PORCH	634 SQ. FT.
STORAGE ROOM PORCH	25 SQ. FT.
STORAGE	204 SQ. FT.

DATE	REV. 01/10/2014
SCALE	1/4\"/>

NEW RESIDENCE FOR:
WALKER RESIDENCE
1838 CAMELOT DRIVE
LOT 1, BLOCK 1, MENDOTA ESTATES, LOCATED IN PART OF GOVERNMENT LOT 1, SECTION 18, TOWNSHIP, ROBE,
CITY OF MADISON, DANE COUNTY, WISCONSIN

THIS DOCUMENT IS THE PROPERTY OF
HART DENOBLE BUILDERS, INC.
HART DENOBLE BUILDERS, INC.
1838 CAMELOT DRIVE
MADISON, WI 53718
www.hartdenoble.com

NEW RESIDENCE FOR:
WALKER RESIDENCE
1838 CAMELOT DRIVE
LOT 1, BLOCK 1, MENOTA ESTATES, LOCATED IN PART OF GOVERNMENT LOT 1, SECTION 18, TOWNSHIP 18, RANGE 10, COUNTY OF DANE, WISCONSIN

LOWER LEVEL UNFINISHED - 3044 SQ. FT.
MAIN LEVEL FLOOR PLAN - 3044 SQ. FT.
UPPER LEVEL FINISHED - 1869 SQ. FT.
TOTAL FINISHED - 4913 SQ. FT.

THREE SCREEN POOL - 201 SQ. FT.
GARAGE - 1194 SQ. FT.
FRONT COVERED PORCH - 62 SQ. FT.
STORAGE ROOM PORCH - 55 SQ. FT.
STORAGE - 206 SQ. FT.

KEY NOTES:

1. EXTERIOR WALLS: 12" MIN. THICK CONCRETE WALL.
2. 1/2" REBAR.
3. 1/2" MIN. THICK CONCRETE.
4. 1/2" MIN. THICK CONCRETE.
5. 1/2" MIN. THICK CONCRETE.
6. 1/2" MIN. THICK CONCRETE.


DRAWING NOTES:

ALL DIMENSIONS ARE IN FEET AND INCHES.
ALL DIMENSIONS ARE TO FACE UNLESS NOTED OTHERWISE.
ALL DIMENSIONS ARE TO FACE UNLESS NOTED OTHERWISE.
ALL DIMENSIONS ARE TO FACE UNLESS NOTED OTHERWISE.
ALL DIMENSIONS ARE TO FACE UNLESS NOTED OTHERWISE.

PLAN CROSS-SECTIONS:
CUT 1: 1/2" REBAR, 1/2" MIN. THICK CONCRETE.

FOUNDATION PLAN
1/4" = 1'-0"

VER. 5 **3**

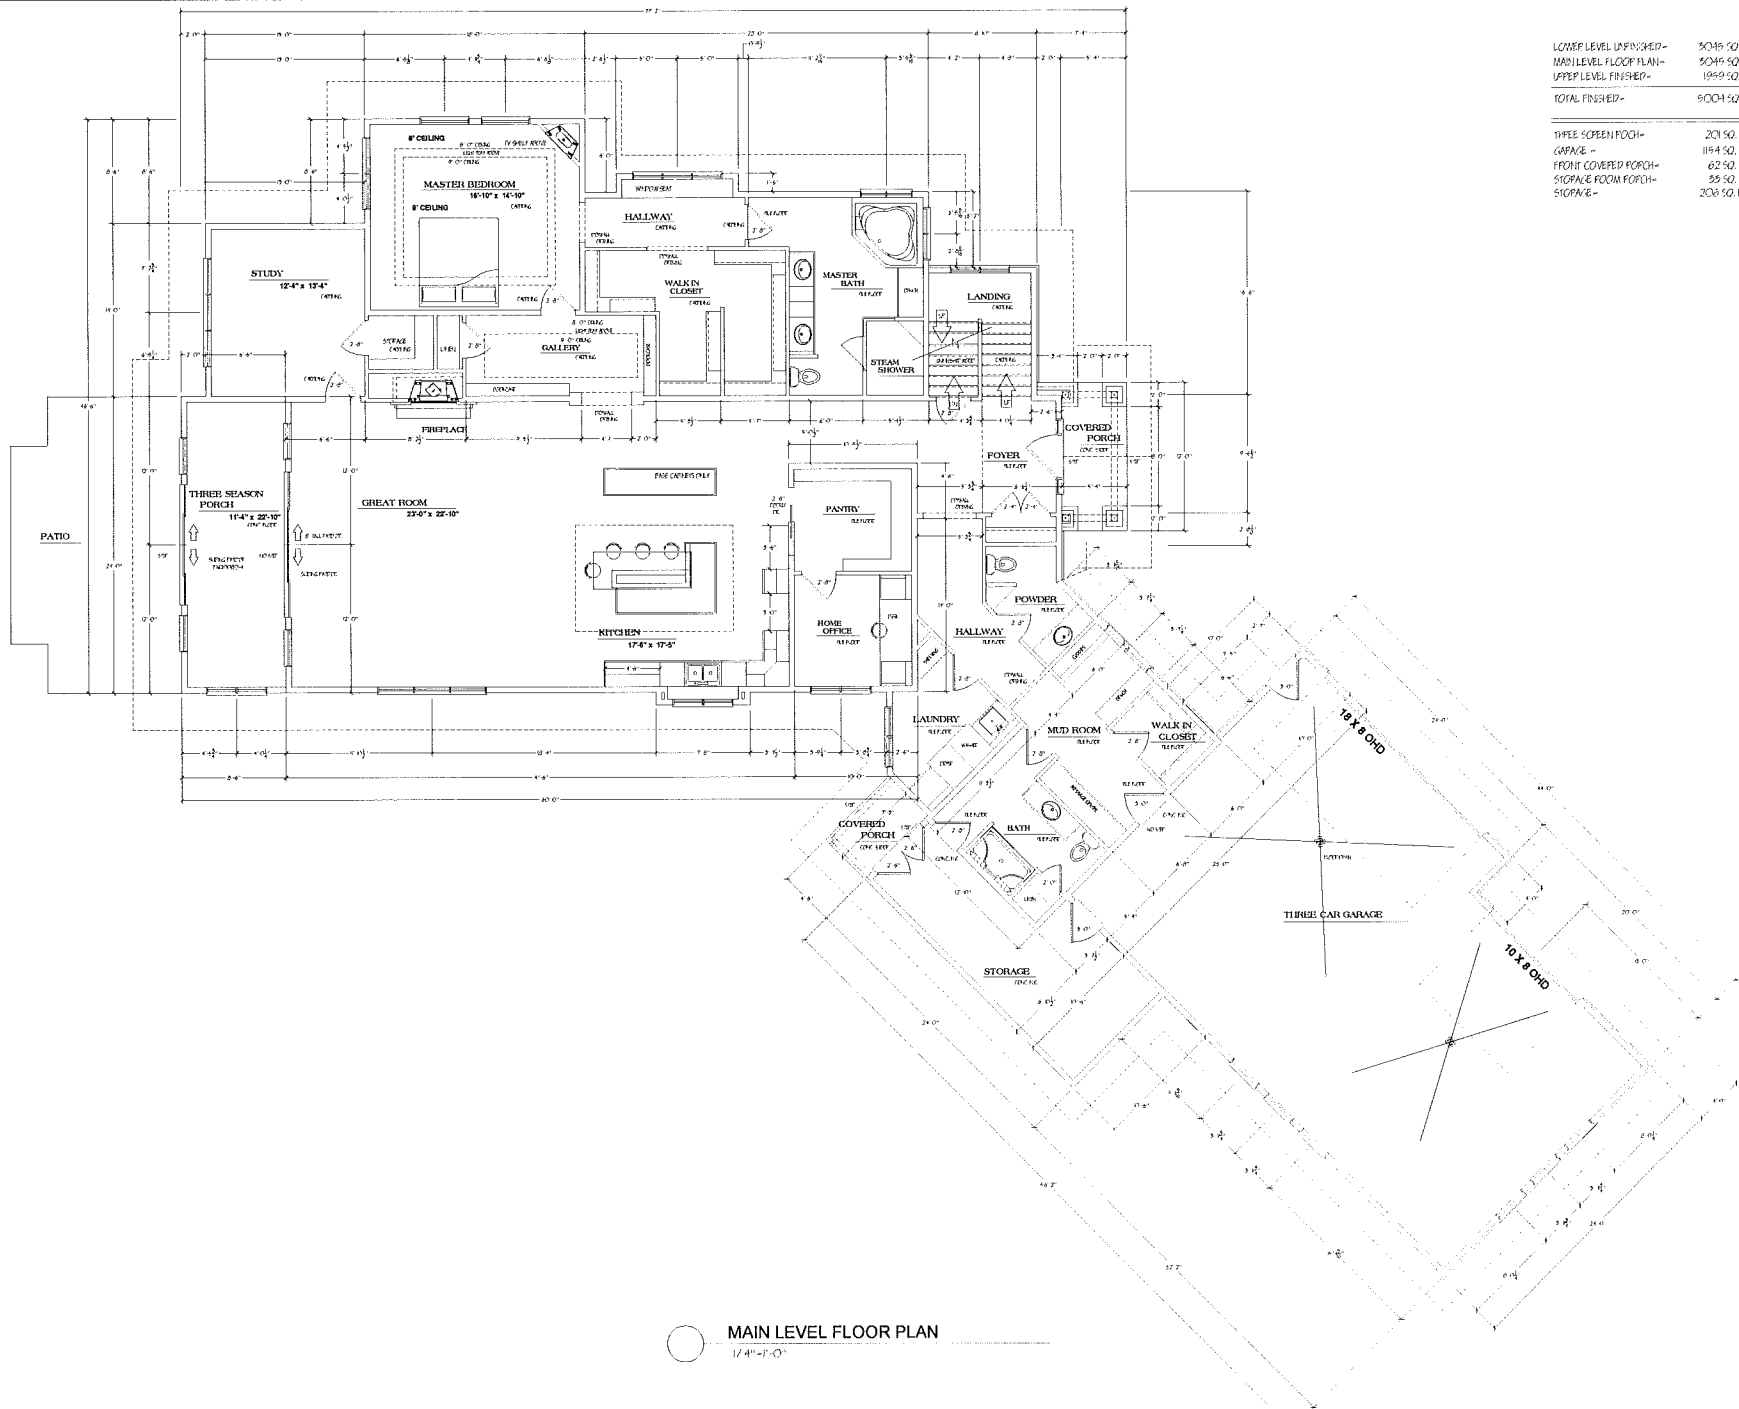

LOBBY LEVEL UNFINISHED-	5045 SQ. FT.
MAIN LEVEL FLOOR PLAN-	5045 SQ. FT.
UPPER LEVEL FINISHED-	1959 SQ. FT.
TOTAL FINISHED-	5004 SQ. FT.


THREE SEASON PORCH-	201 SQ. FT.
GARAGE -	1194 SQ. FT.
FRONT COVERED PORCH-	62 SQ. FT.
STORAGE ROOM PORCH-	25 SQ. FT.
STORAGE -	200 SQ. FT.

NEW RESIDENCE FOR:
WALKER RESIDENCE
1838 CAMELOT DRIVE
LOT 1, BLOCK 1, MENOTA ESTATES, LOCATED IN PART OF GOVERNMENT LOT 1, SECTION 18, TOWN, ROSE,
CITY OF MADISON, DANE COUNTY, WISCONSIN

DESIGNED BY
HART DENOBLE BUILDERS, INC.
1838 CAMELOT DRIVE
MADISON, WI 53703
(608) 261-1422
www.hartdenoble.com

PROPERTY OF
HART DENOBLE BUILDERS, INC.
1838 CAMELOT DRIVE
MADISON, WI 53703
(608) 261-1422
www.hartdenoble.com

MAIN LEVEL FLOOR PLAN	REV 5/30/2013
SCALE	1/4" = 1'-0"
PROJECT	7
VERSION	4

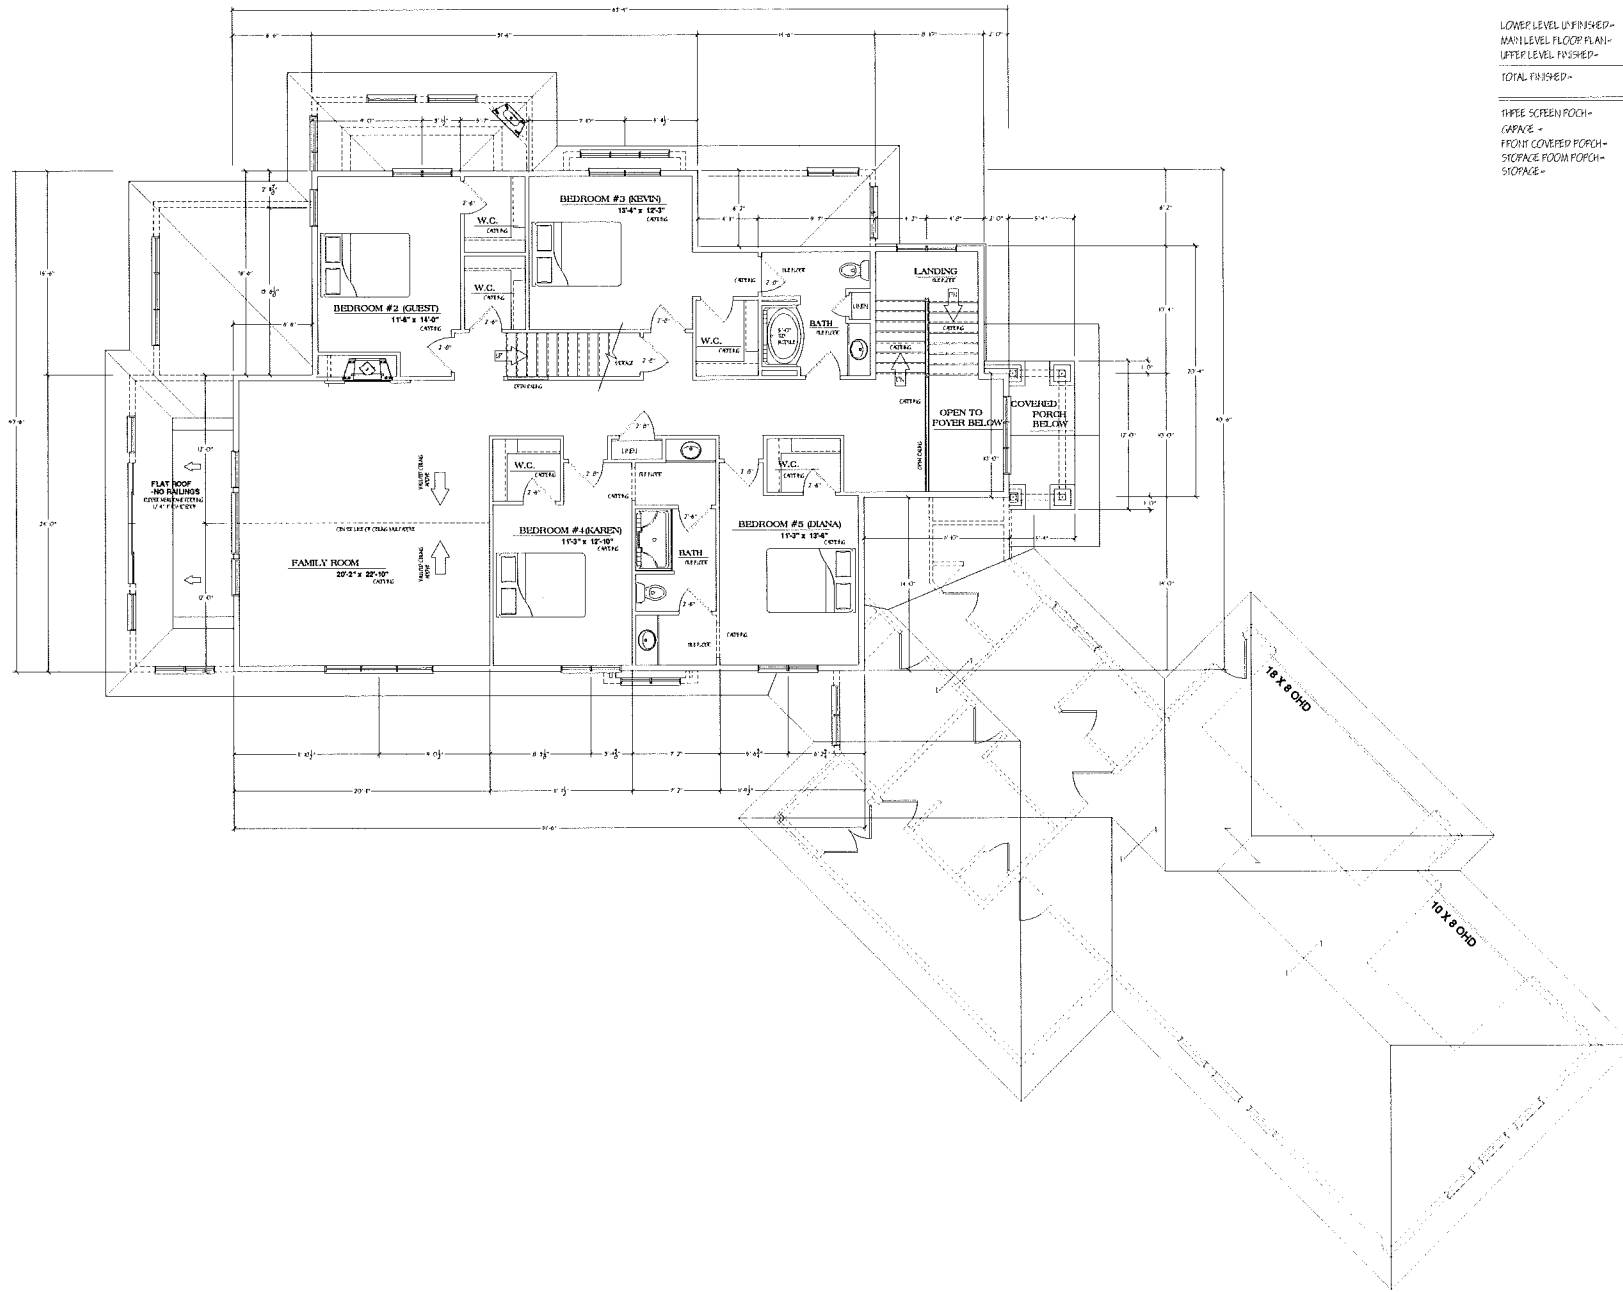

LOWER LEVEL UNFINISHED-	5046 SQ. FT.
HAND LEVEL FLOOR PLAN-	5046 SQ. FT.
UPPER LEVEL FINISHED-	1899 SQ. FT.
TOTAL FINISHED-	6945 SQ. FT.
THREE SCREEN PORCH-	204 SQ. FT.
GARAGE -	1194 SQ. FT.
FRONT COVERED PORCH-	62 SQ. FT.
STORAGE ROOM PORCH-	55 SQ. FT.
STORAGE -	206 SQ. FT.


NEW RESIDENCE FOR:
WALKER RESIDENCE
 1838 CAMELOT DRIVE
 LOT 1, BLOCK 1, MENDOTA ESTATES, LOCATED IN PART OF GOVERNMENT LOT 1, SECTION 18, TOWNSHIP 18, RANGE 10, CITY OF MADISON, DANE COUNTY, WISCONSIN

THIS DOCUMENT IS THE PROPERTY OF
 HART DENOBLE BUILDERS, INC.
 7032 Airport Road
 Madison, WI 53713
 (608) 271-1400
 www.hartdenoble.com

Property Of:
HART DENOBLE BUILDERS, INC.
 7032 Airport Road
 Madison, WI 53713
 (608) 271-1400
 www.hartdenoble.com

UPPER LEVEL FLOOR PLAN	DATE: 9/30/13
SCALE: 1/4" = 1'-0"	BY: [Signature]
REVISED: [Blank]	DATE: [Blank]
VER. 5	5

○ UPPER LEVEL FLOOR PLAN
 1/4" = 1'-0"

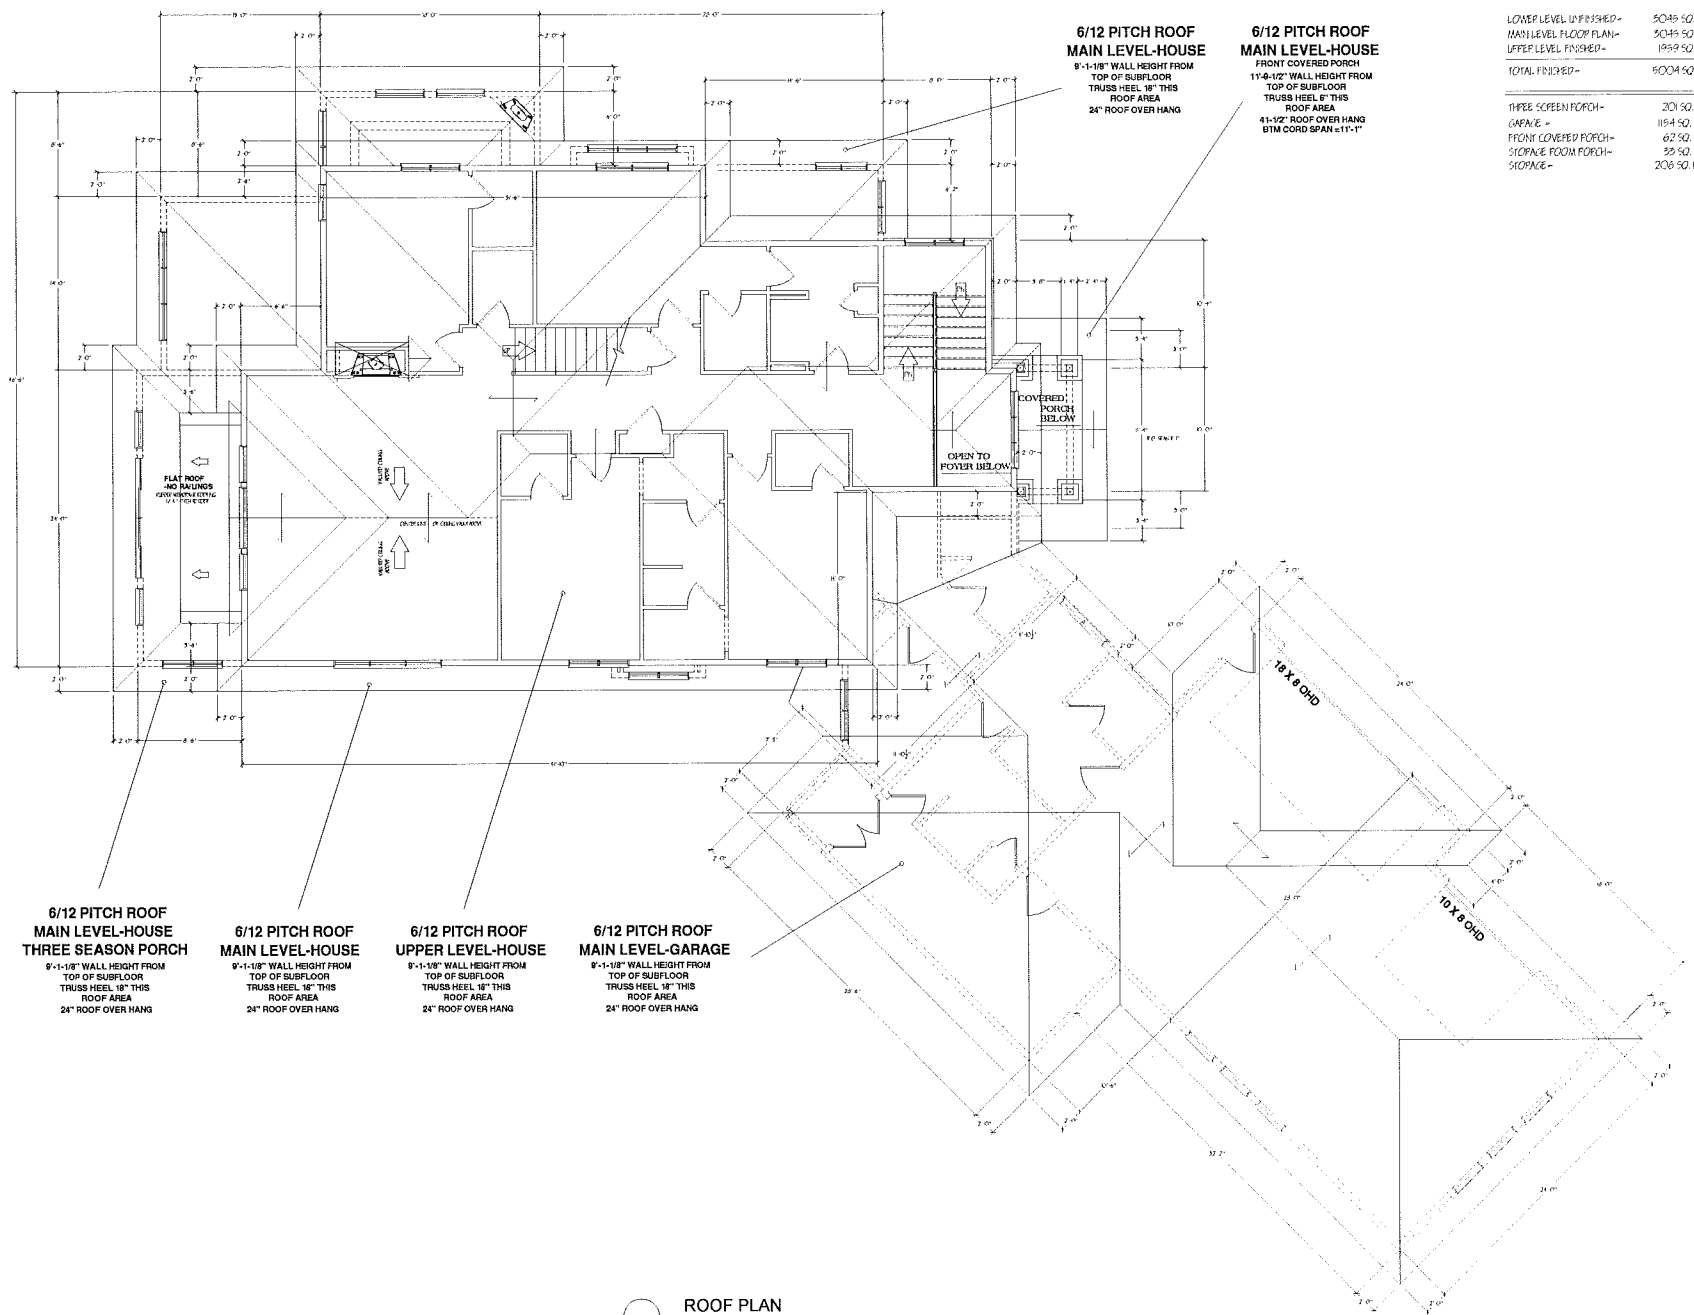

LOWER LEVEL UNFINISHED-	5045 SQ. FT.
MAIN LEVEL FLOOR PLAN-	5045 SQ. FT.
UPPER LEVEL FINISHED-	1959 SQ. FT.
TOTAL FINISHED-	6004 SQ. FT.

THREE SCREEN PORCH-	201 SQ. FT.
GARAGE -	1154 SQ. FT.
FRONT COVERED PORCH-	62 SQ. FT.
STORAGE ROOM PORCH-	35 SQ. FT.
TOTAL -	208 SQ. FT.


NEW RESIDENCE FOR:
WALKER RESIDENCE
1838 CAMELOT DRIVE
LOT 1, BLOCK 1, MENDOTA ESTATES, LOCATED IN PART OF GOVERNMENT LOT 1, SECTION 18, TOWN, ROSE,
CITY OF MADISON, DANE COUNTY, WISCONSIN

Architect:
Hart Denoble Builders, Inc.
1838 Camelot Drive
Madison, WI 53703
Phone: 608.261.1400
Fax: 608.261.1401
www.hartdenoble.com

Property of:
**HART
DENOBLE
BUILDERS, INC.**
1838 Camelot Drive
Madison, WI 53703
Phone: 608.261.1400
Fax: 608.261.1401
www.hartdenoble.com

10/27/13
REV 5/20/2013
1/4" = 1'-0"
VER. 5
7

ROOF PLAN
1/4" = 1'-0"

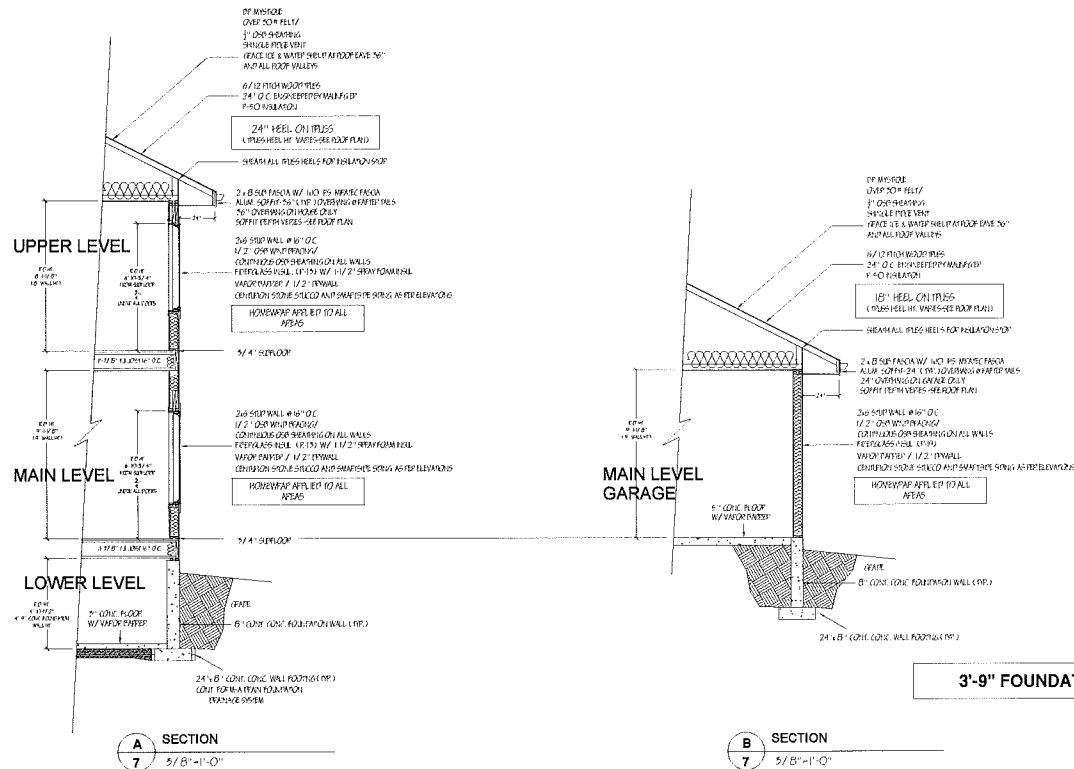

LOWER LEVEL FINISHED -	5045.50 FT.
MAIN LEVEL FLOOR PLAN -	5045.50 FT.
UPPER LEVEL FINISHED -	1959.50 FT.
TOTAL FINISHED -	6004.50 FT.

THREE SCREEN PORCH -	204.50 FT.
CAFÉ -	1194.50 FT.
FRONT COVERED PORCH -	62.50 FT.
STORAGE ROOM PORCH -	55.50 FT.
STORAGE -	206.50 FT.

NEW RESIDENCE FOR:
WALKER RESIDENCE

1838 CAMELOT DRIVE
LOT 1, BLOCK 1, MENOTA ESTATES, LOCATED IN PART OF GOVERNMENT LOT 1, SECTION 18, TOWN, ROBE,
CITY OF MADISON, DANE COUNTY, WISCONSIN

Architectural Firm
This document is the property of
Hart & Denoble Builders, Inc.
It is to be used only for the project
identified on this drawing. It is not to be
reproduced, copied, or transmitted in any
form or by any means, electronic or
mechanical, including photocopying,
recording, or by any information storage
and retrieval system, without the prior
written permission of Hart & Denoble
Builders, Inc.
www.hartanddenoble.com

Property of:
HART & DENOBLE BUILDERS, INC.
1838 CAMELOT DRIVE
MADISON, WI 53704
www.hartanddenoble.com

SECTION
REV 5/30/2013
SCALE: 1/8" = 1'-0"
VER. 5
7