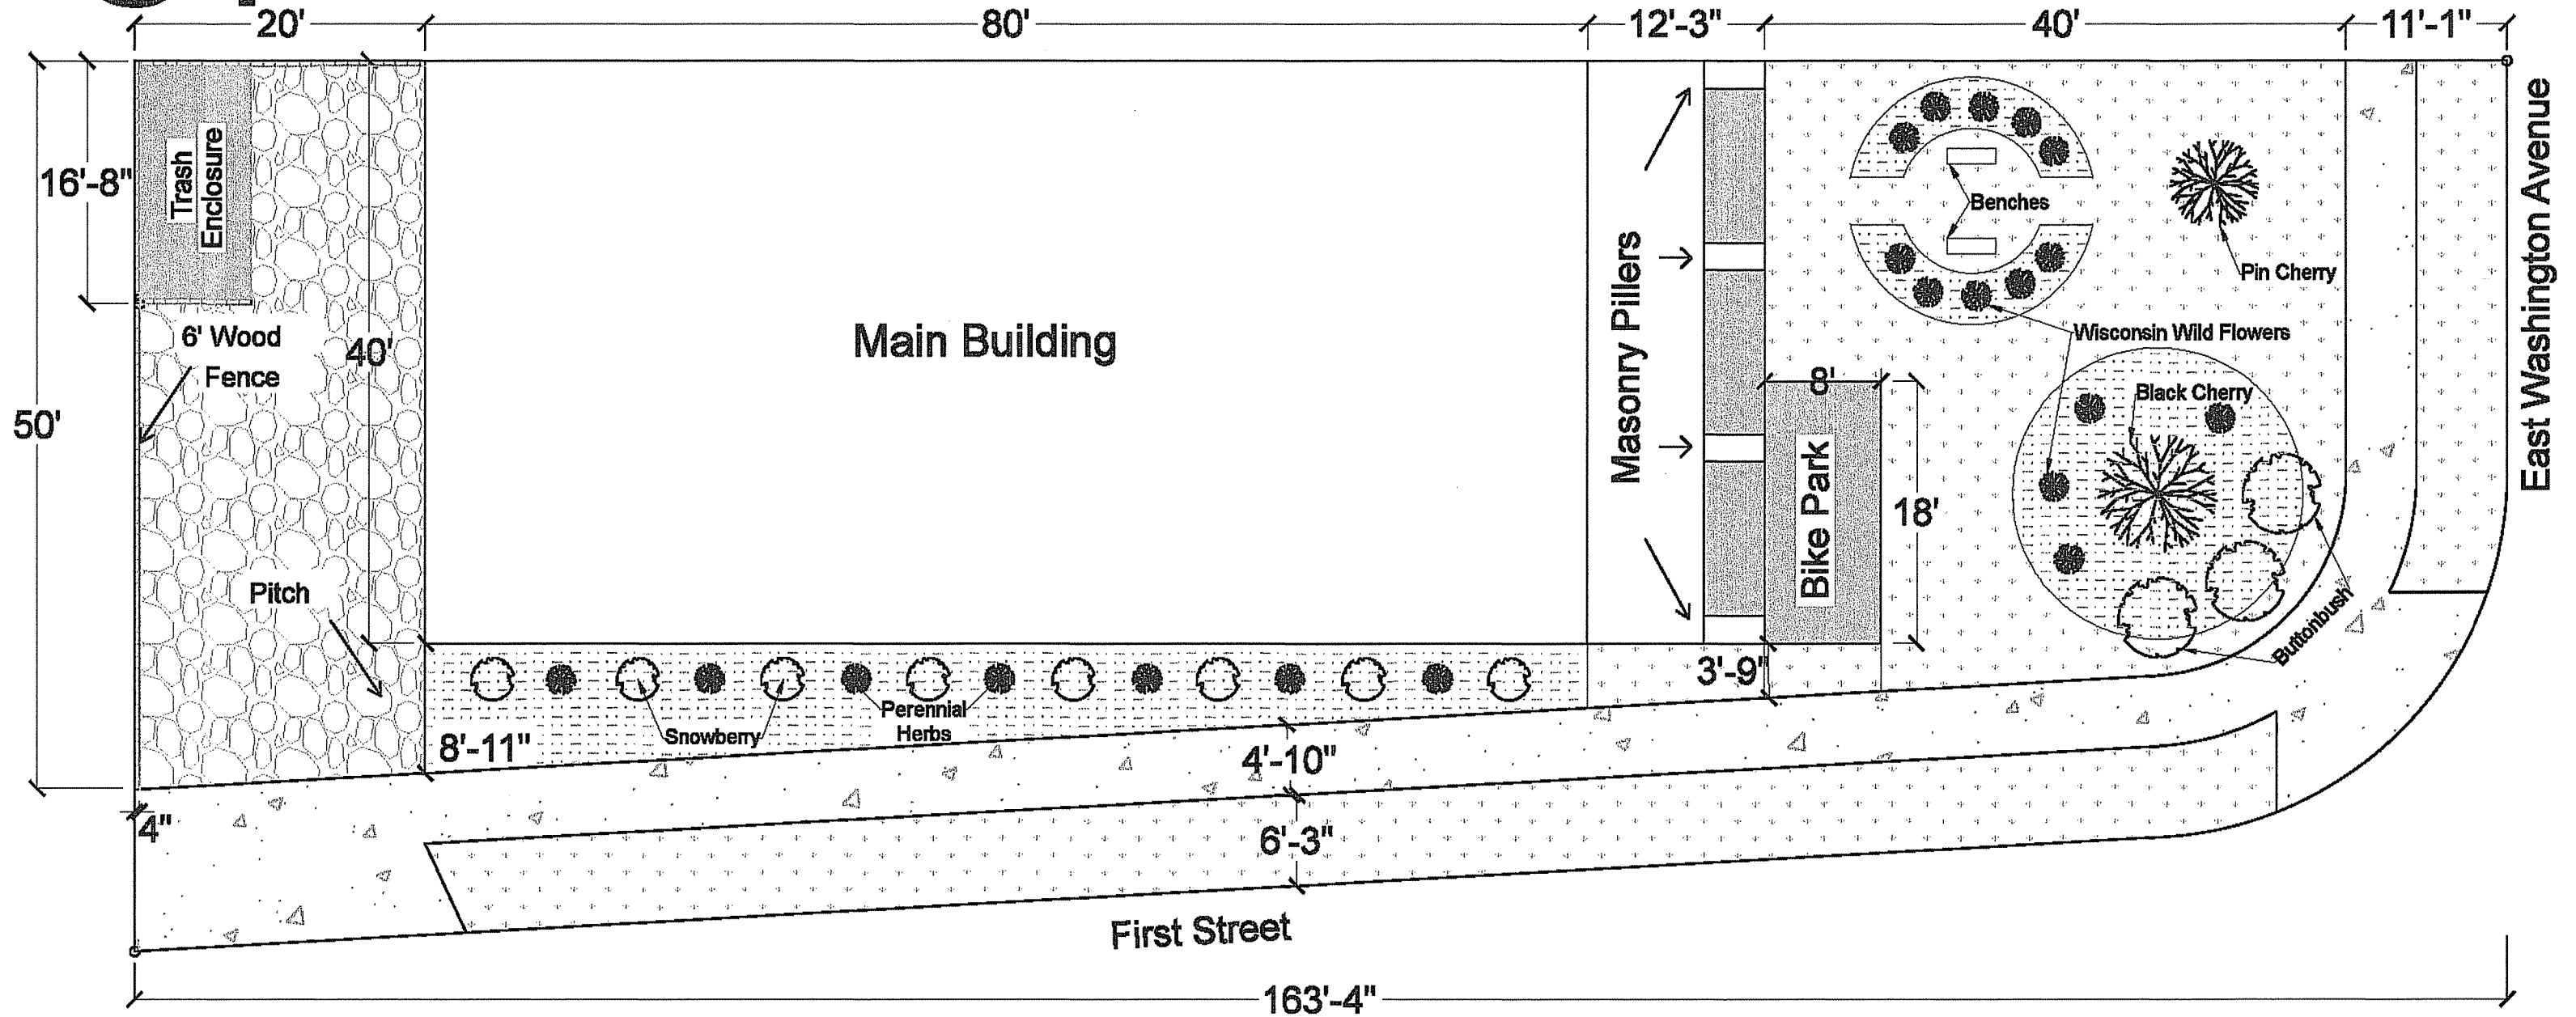

 
 
 
 


S1 with Updates and Prospective Landscaping



-  Poured Concrete
-  Mulch
-  Concrete Sidewalk
-  Grass
-  Gravel

Site Plan: 1900 + 1902 East Washington Avenue

Scale: 3/32"=1'