



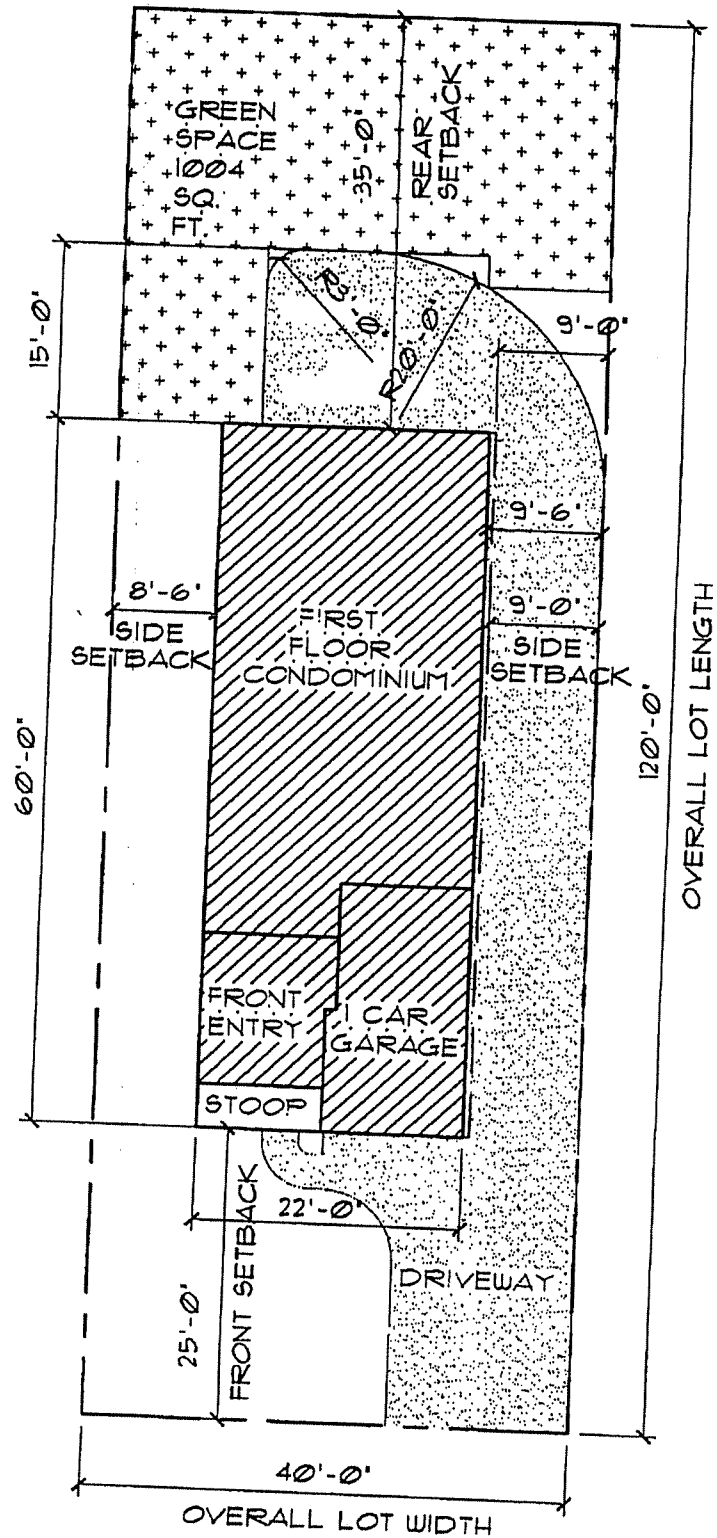


# SITE PLAN

SCALE: 1/16" = 1'-0"

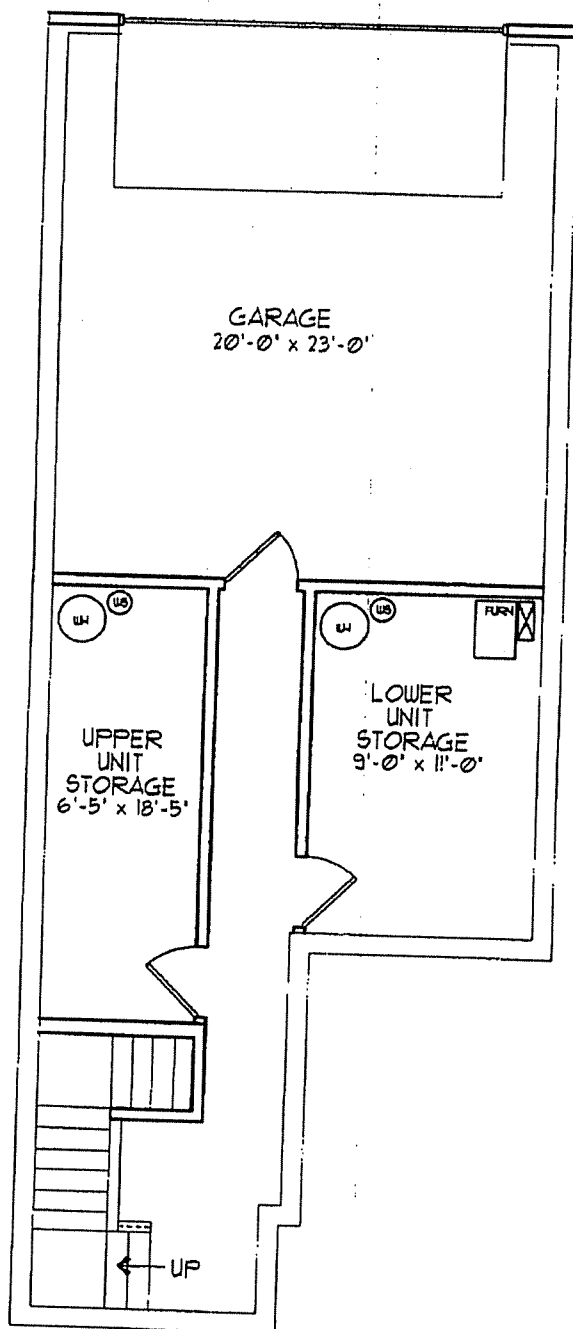


1906 NORTHWESTERN  
BASEMENT PARKING PLAN

SCALE: 1/8" = 1'-0"  
09/27/05

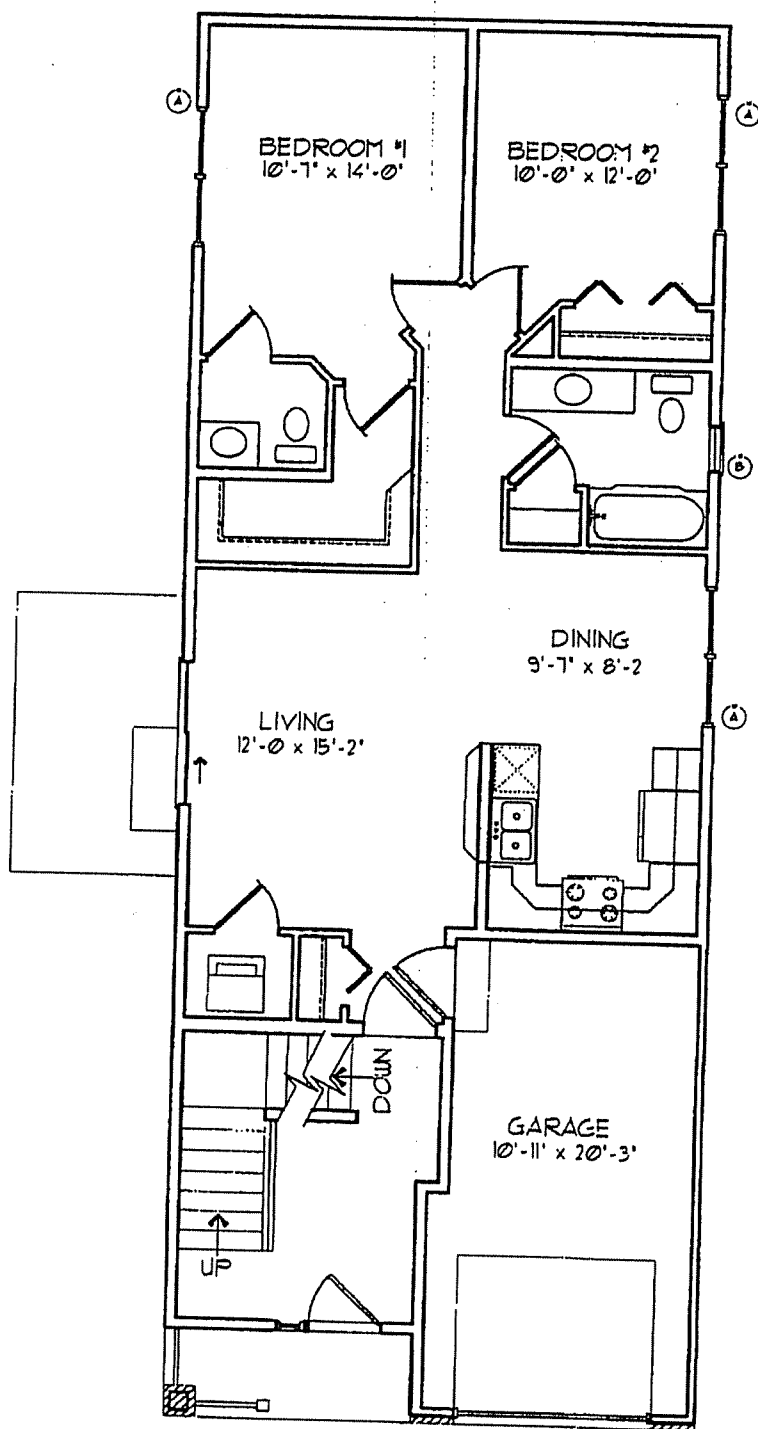


# 1906 NORTHWESTERN FIRST FLOOR PLAN

SCALE: 1/8" = 1'-0"  
09/27/05

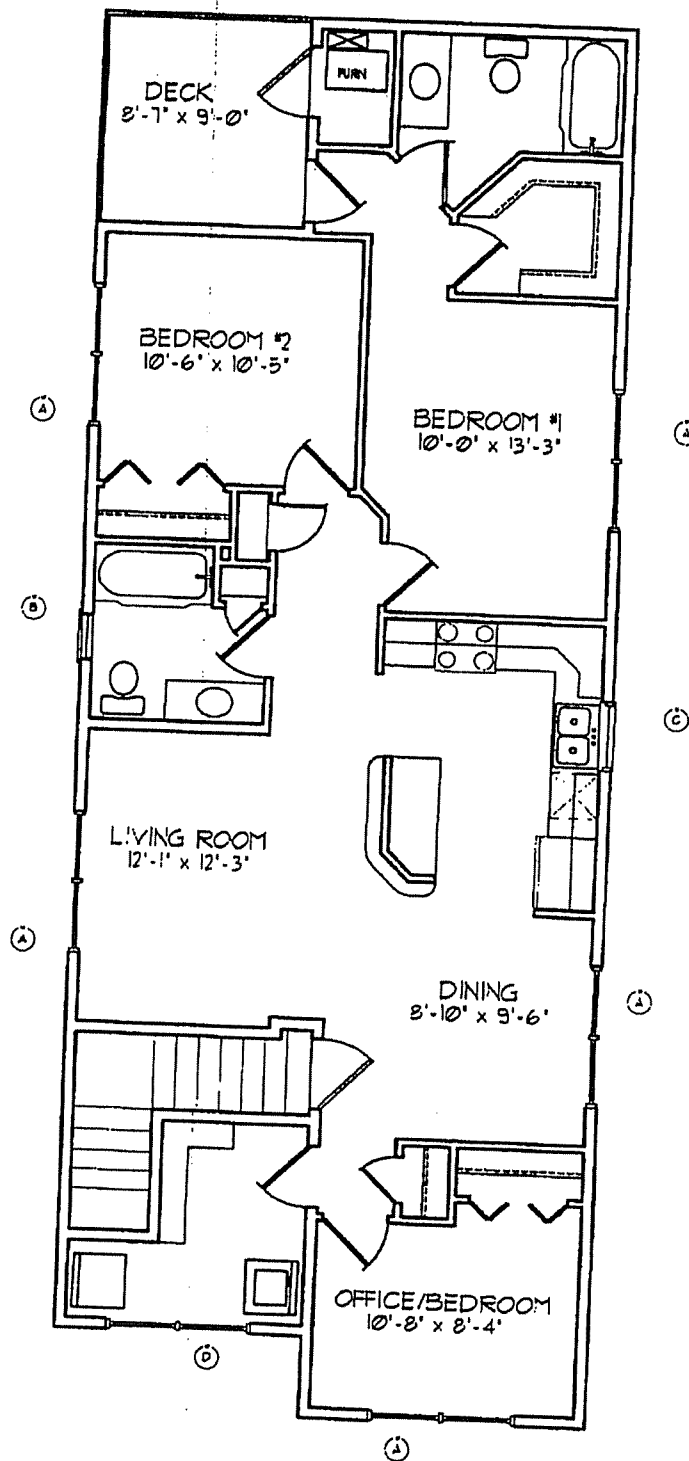


1906 NORTHWESTERN  
SECOND FLOOR PLAN

SCALE: 1/8" = 1'-0"  
09/27/05

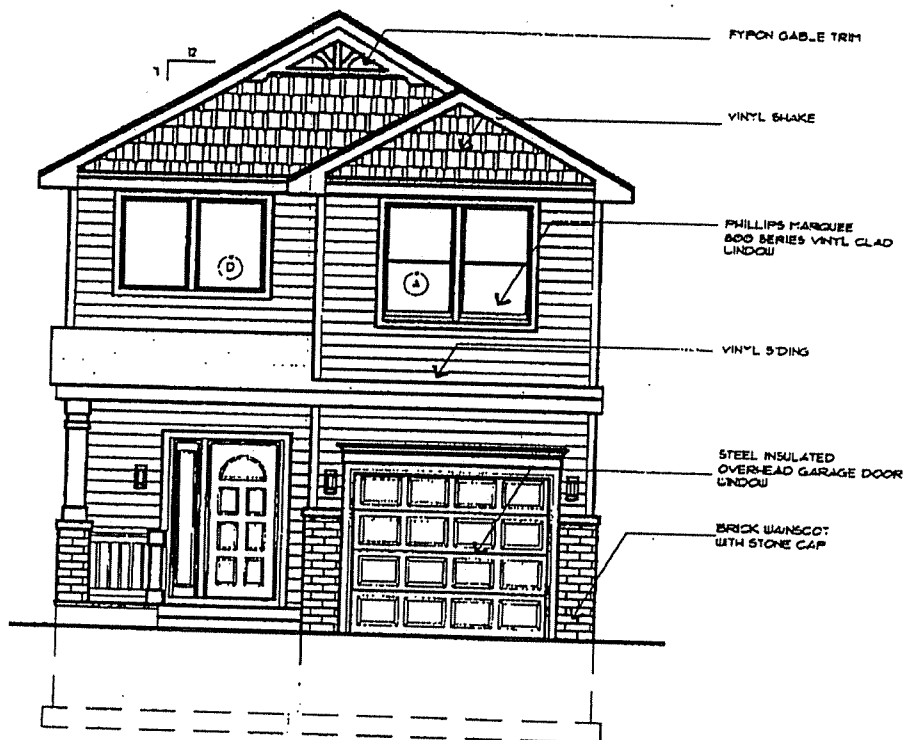

# 1906 NORTHWESTERN FRONT ELEVATION

SCALE: 1/8" = 1'-0"  
09/27/05

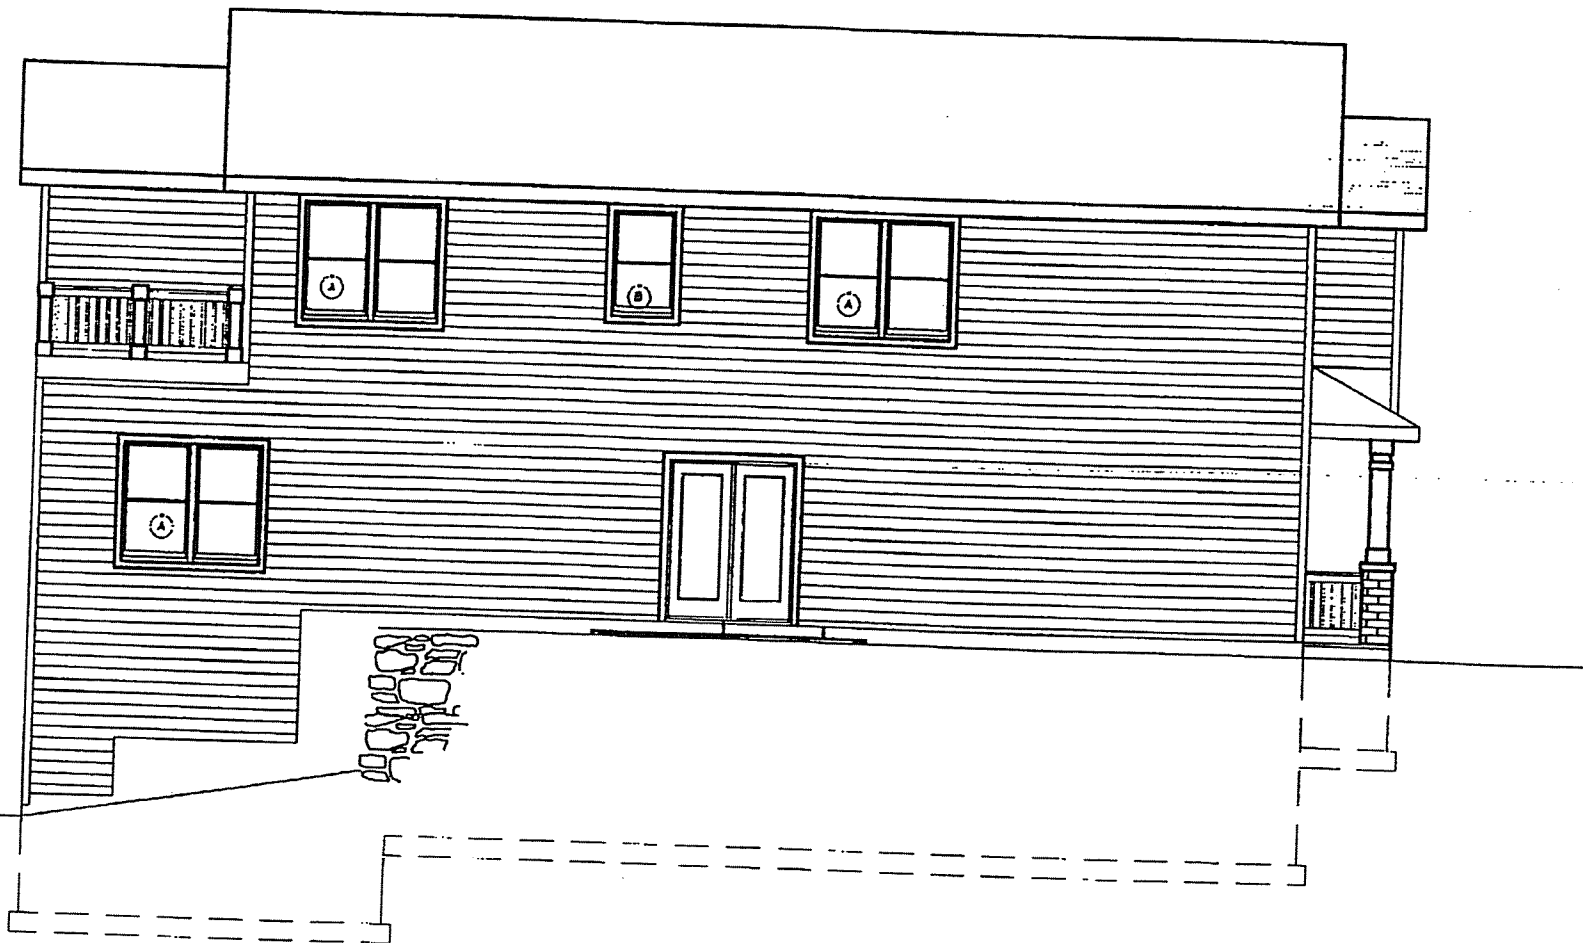


1906 NORTHWESTERN  
LEFT ELEVATION

SCALE: 1/8" = 1'-0"  
09/27/05




1906 NORTHWESTERN  
RIGHT ELEVATION

SCALE: 1/8" = 1'-0"  
09/27/05

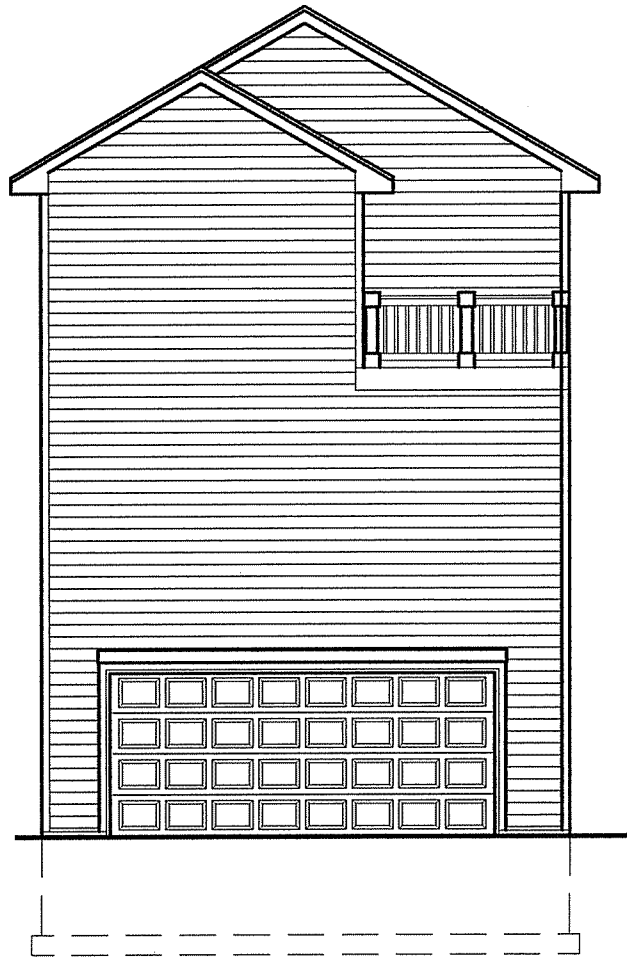


1906 NORTHWESTERN  
REAR ELEVATION

 

SCALE: 1/8" = 1'-0"  
09/27/05



Front  
Sut

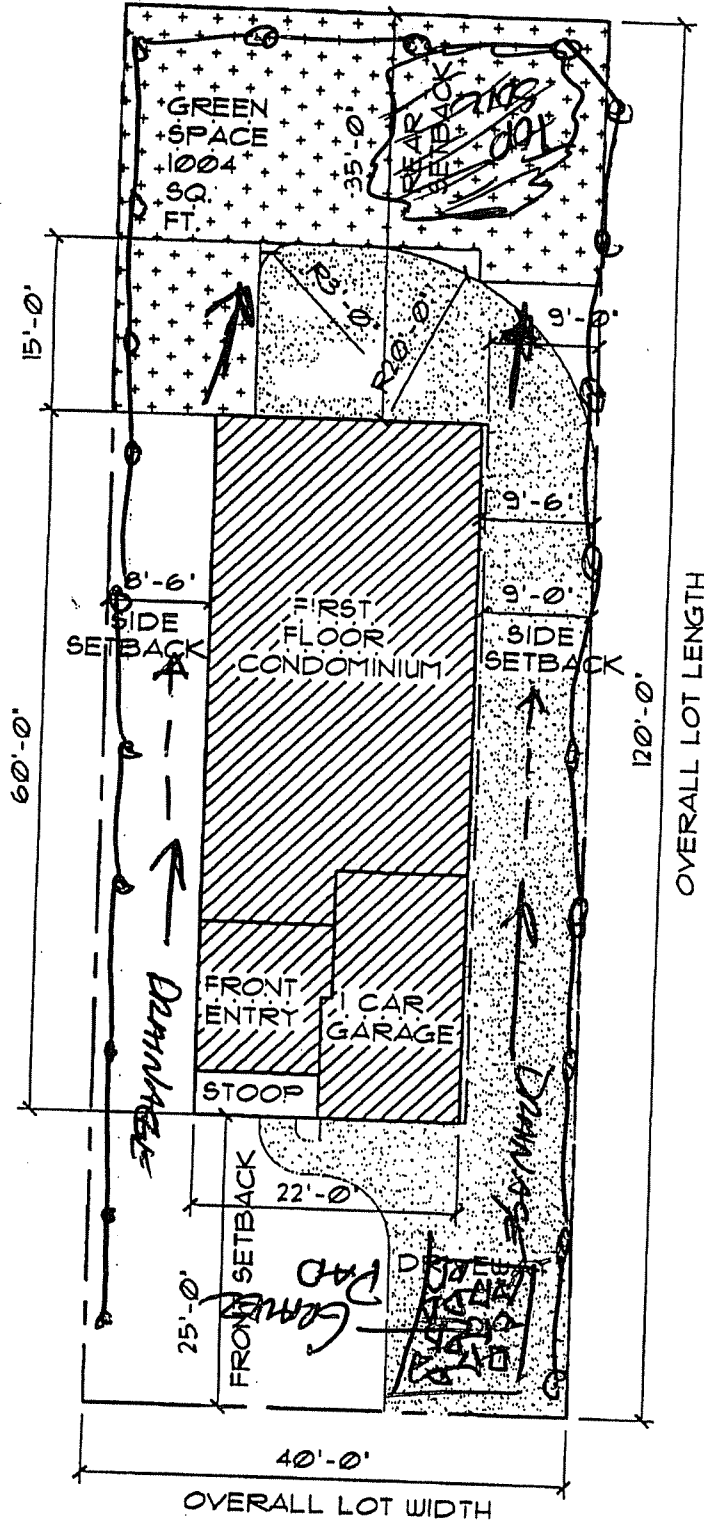

# SITE PLAN

SCALE: 1/16" = 1'-0"