


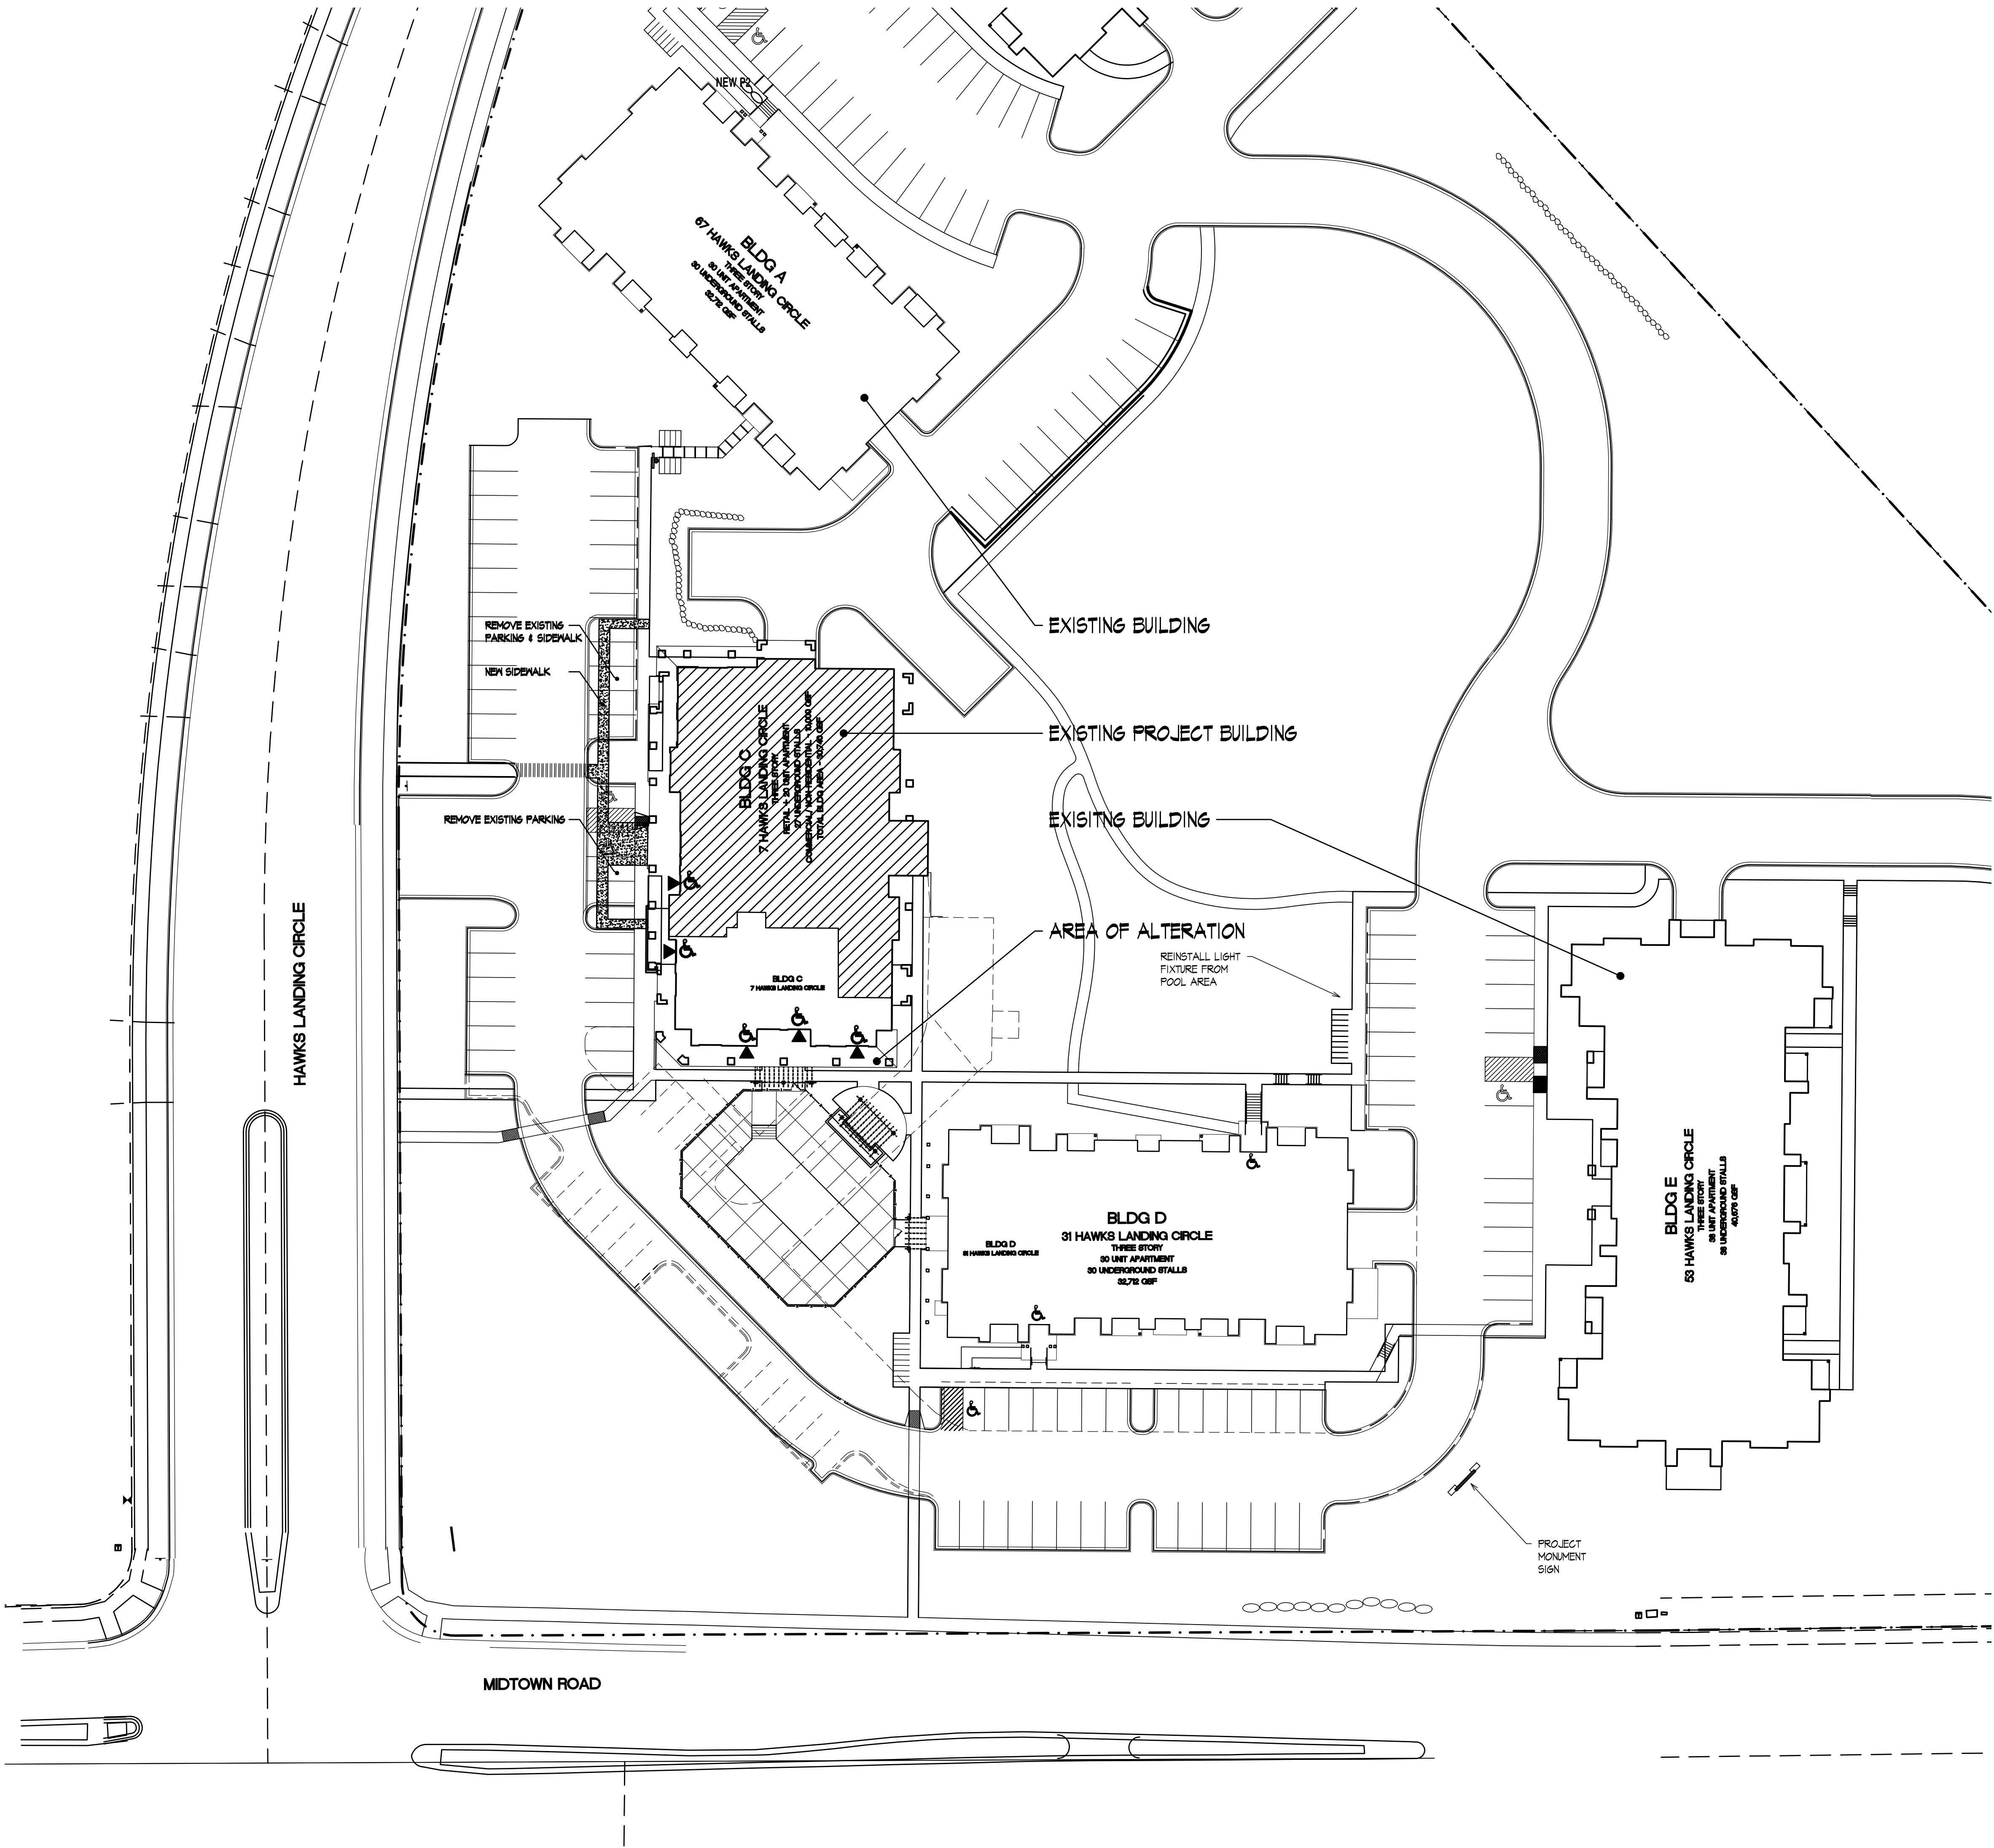

Consultant

Notes

-

Revisions

Issued for Plan Review - MAY 22, 2013

Project Title

Hawks Landing
Lot 62

Site Address:

1 Hawks Landing Circle

Building Address:

1 Hawks Landing Circle, Exterior Changes

Drawing Title

Existing First Floor


Project No.

0910R

Drawing No.

A-1.1

This document contains confidential or proprietary information of Knothe & Bruce Architects. Neither the document nor the information herein is to be reproduced, distributed, used, or disclosed, either in whole or in part, except as specifically authorized by Knothe & Bruce Architects. Knothe & Bruce Architects is a Limited Liability Company of Wisconsin.

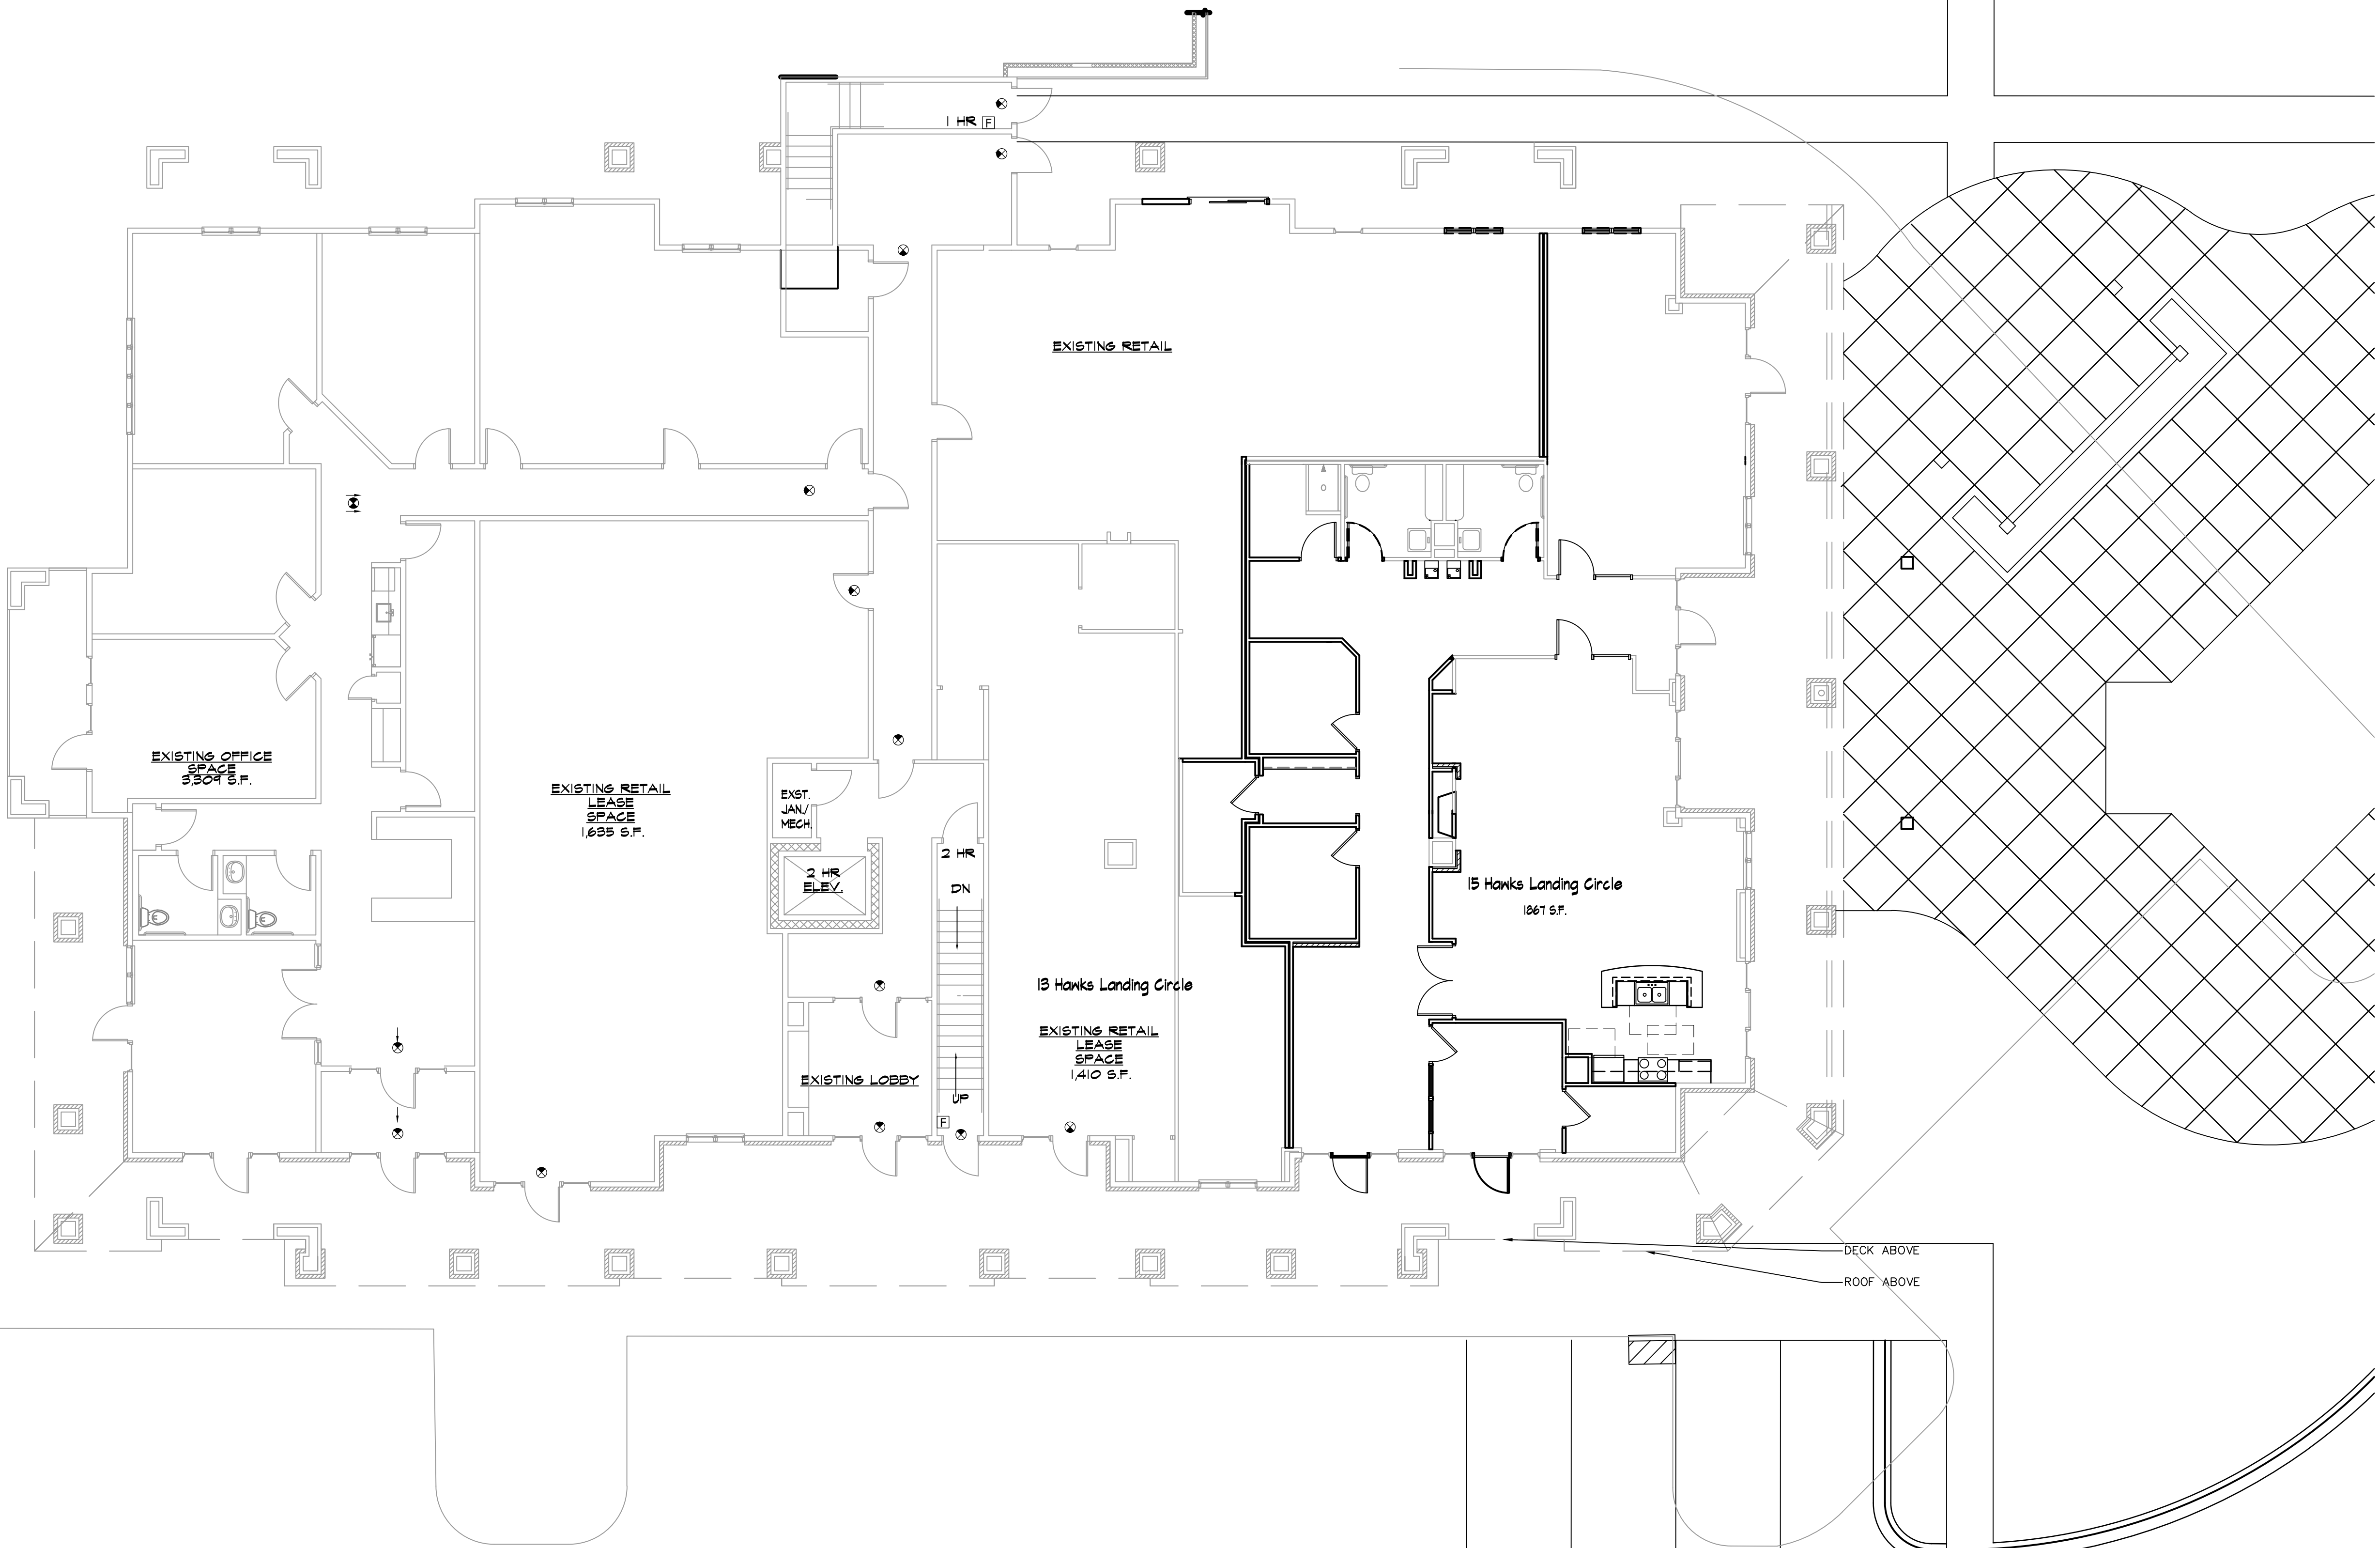

EXISTING FIRST FLOOR PLAN
1/8" = 1'-0"

Consultant

Notes

-

Revisions

Issued for Plan Review - MAY 22, 2013

Project Title

Hawks Landing
Lot 62

Site Address:

1 Hawks Landing Circle

Building Address:

1 Hawks Landing Circle, Exterior Changes

Drawing Title

Proposed First Floor


Project No.

0910R

Drawing No.

A-1.1p

This document contains confidential or proprietary information of Knothe & Bruce Architects. Neither the document nor the information herein is to be reproduced, distributed, used, or disclosed, either in whole or in part, except as specifically authorized by Knothe & Bruce Architects. Knothe & Bruce Architects is a Limited Liability Company of Wisconsin.

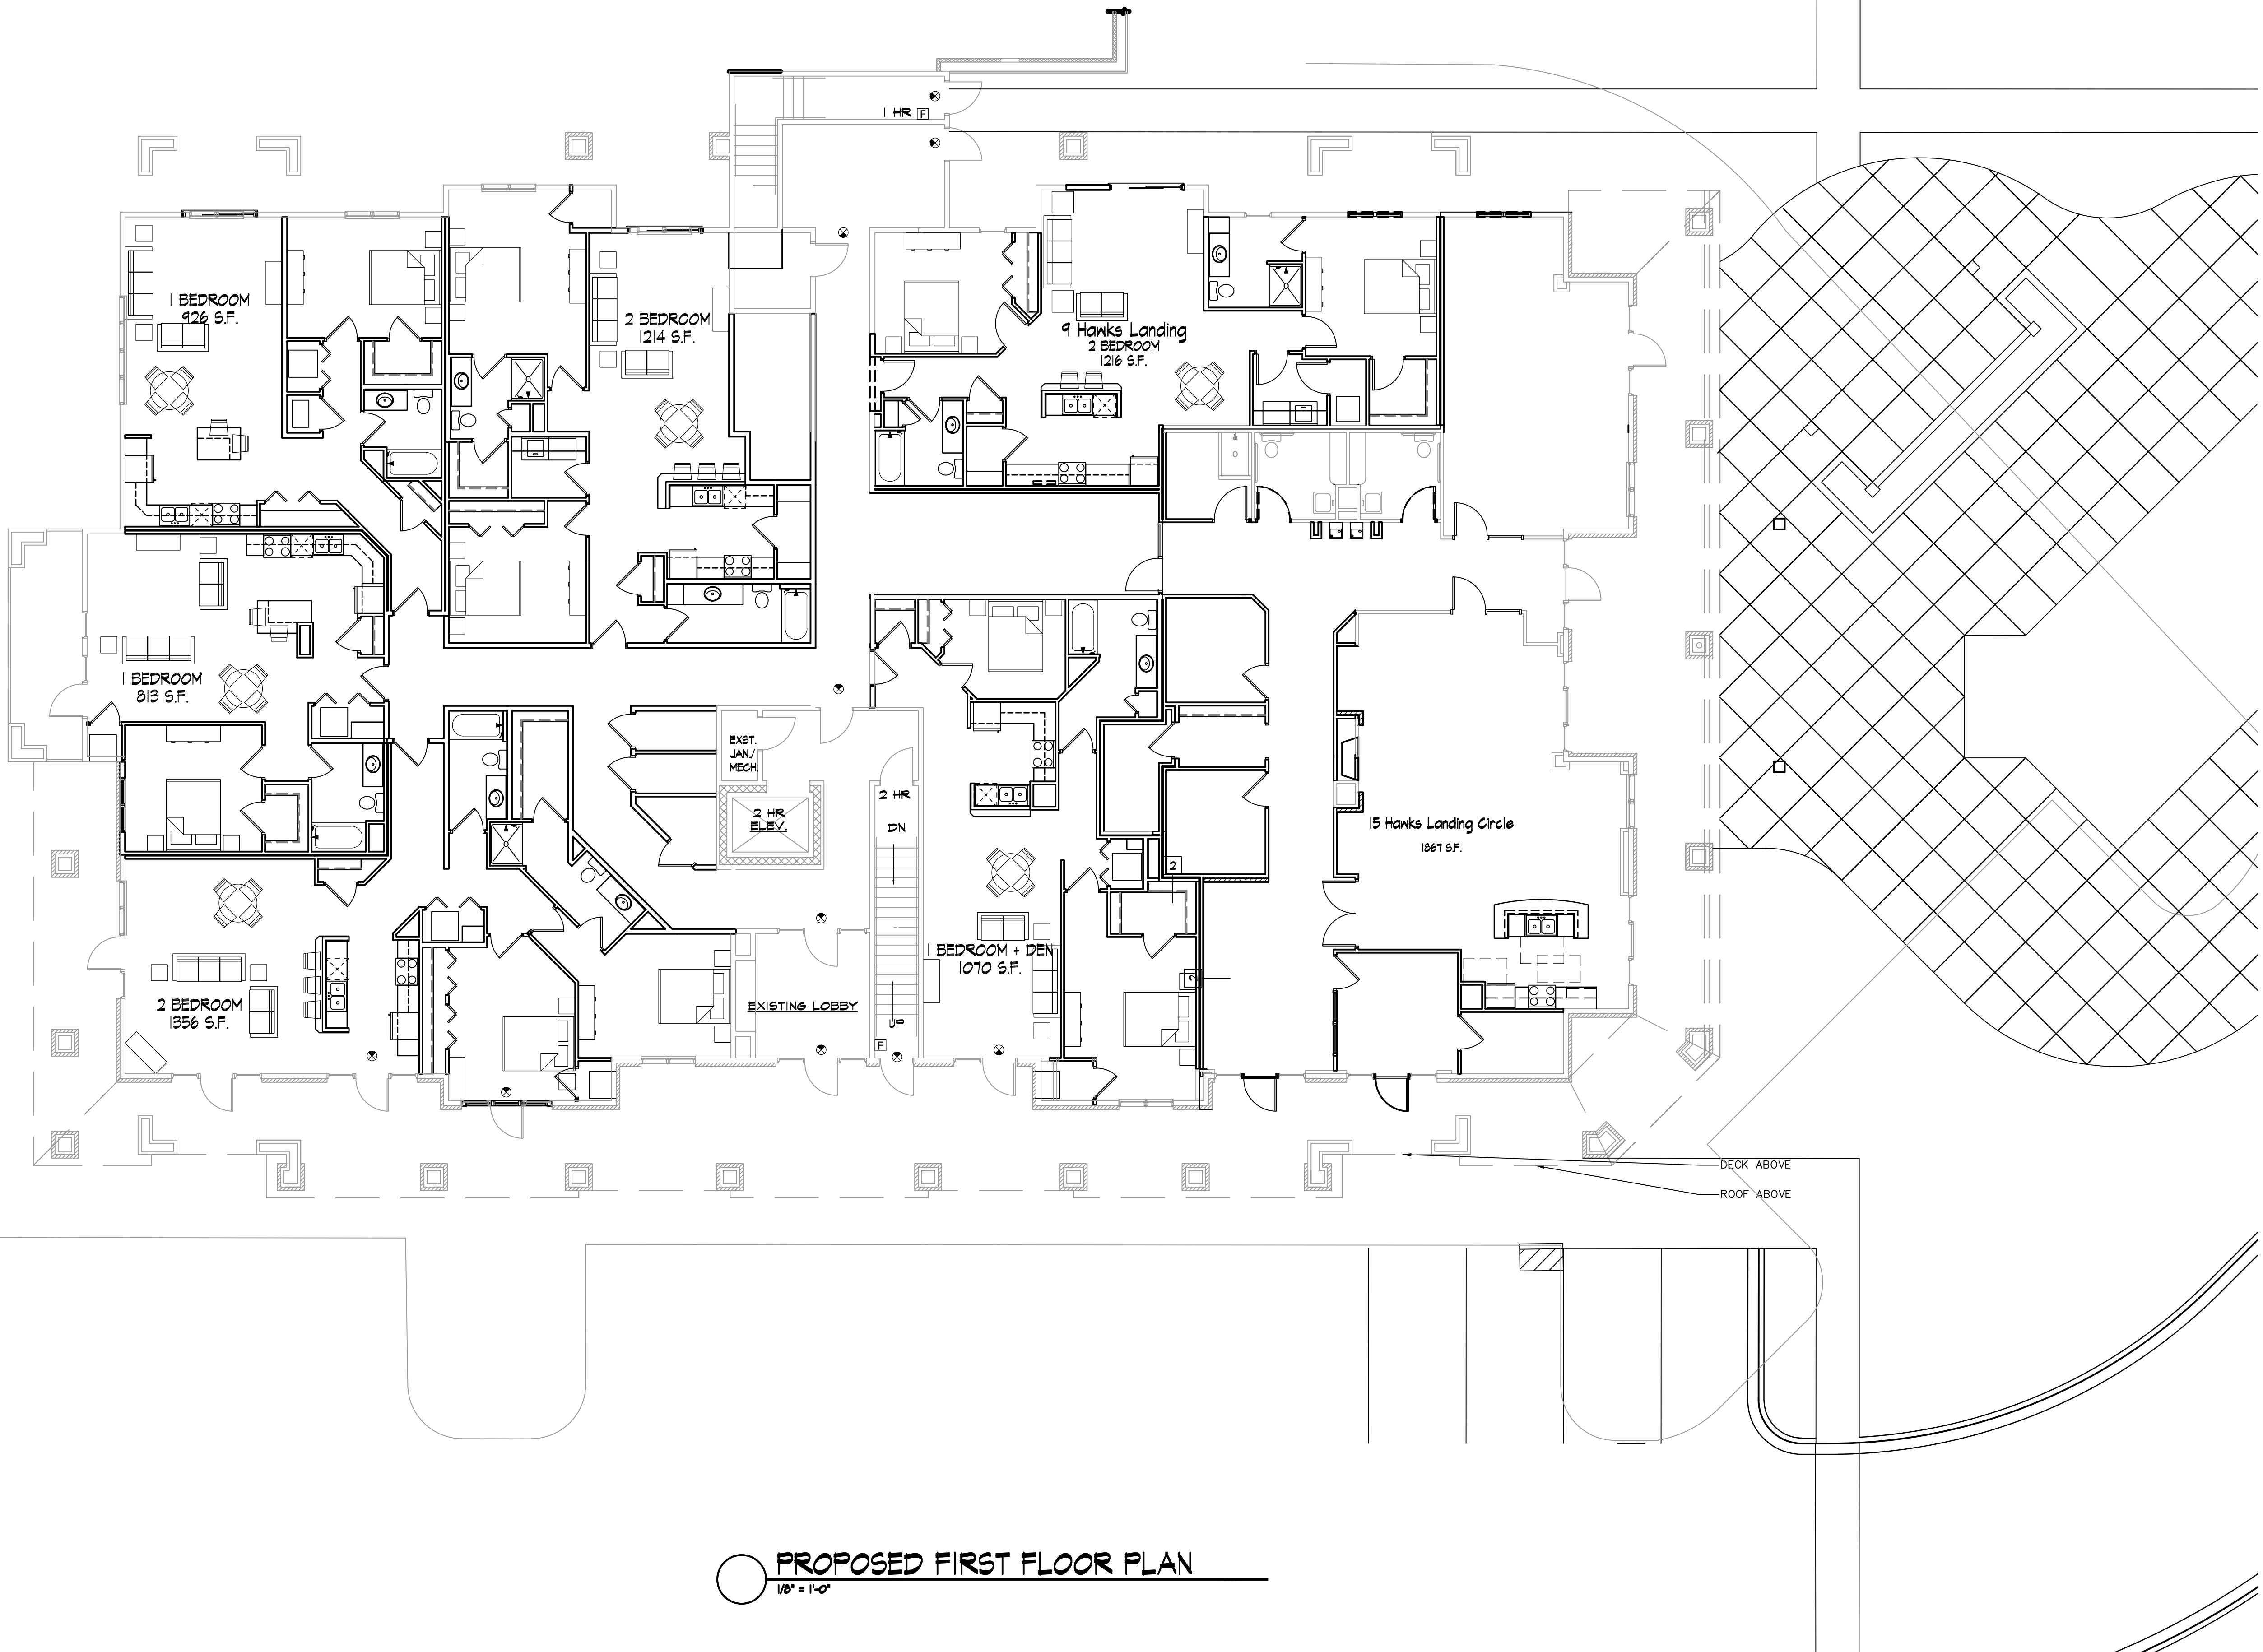




Consultant

Notes

-



EXISTING NORTH ELEVATION
1/8" = 1'-0"

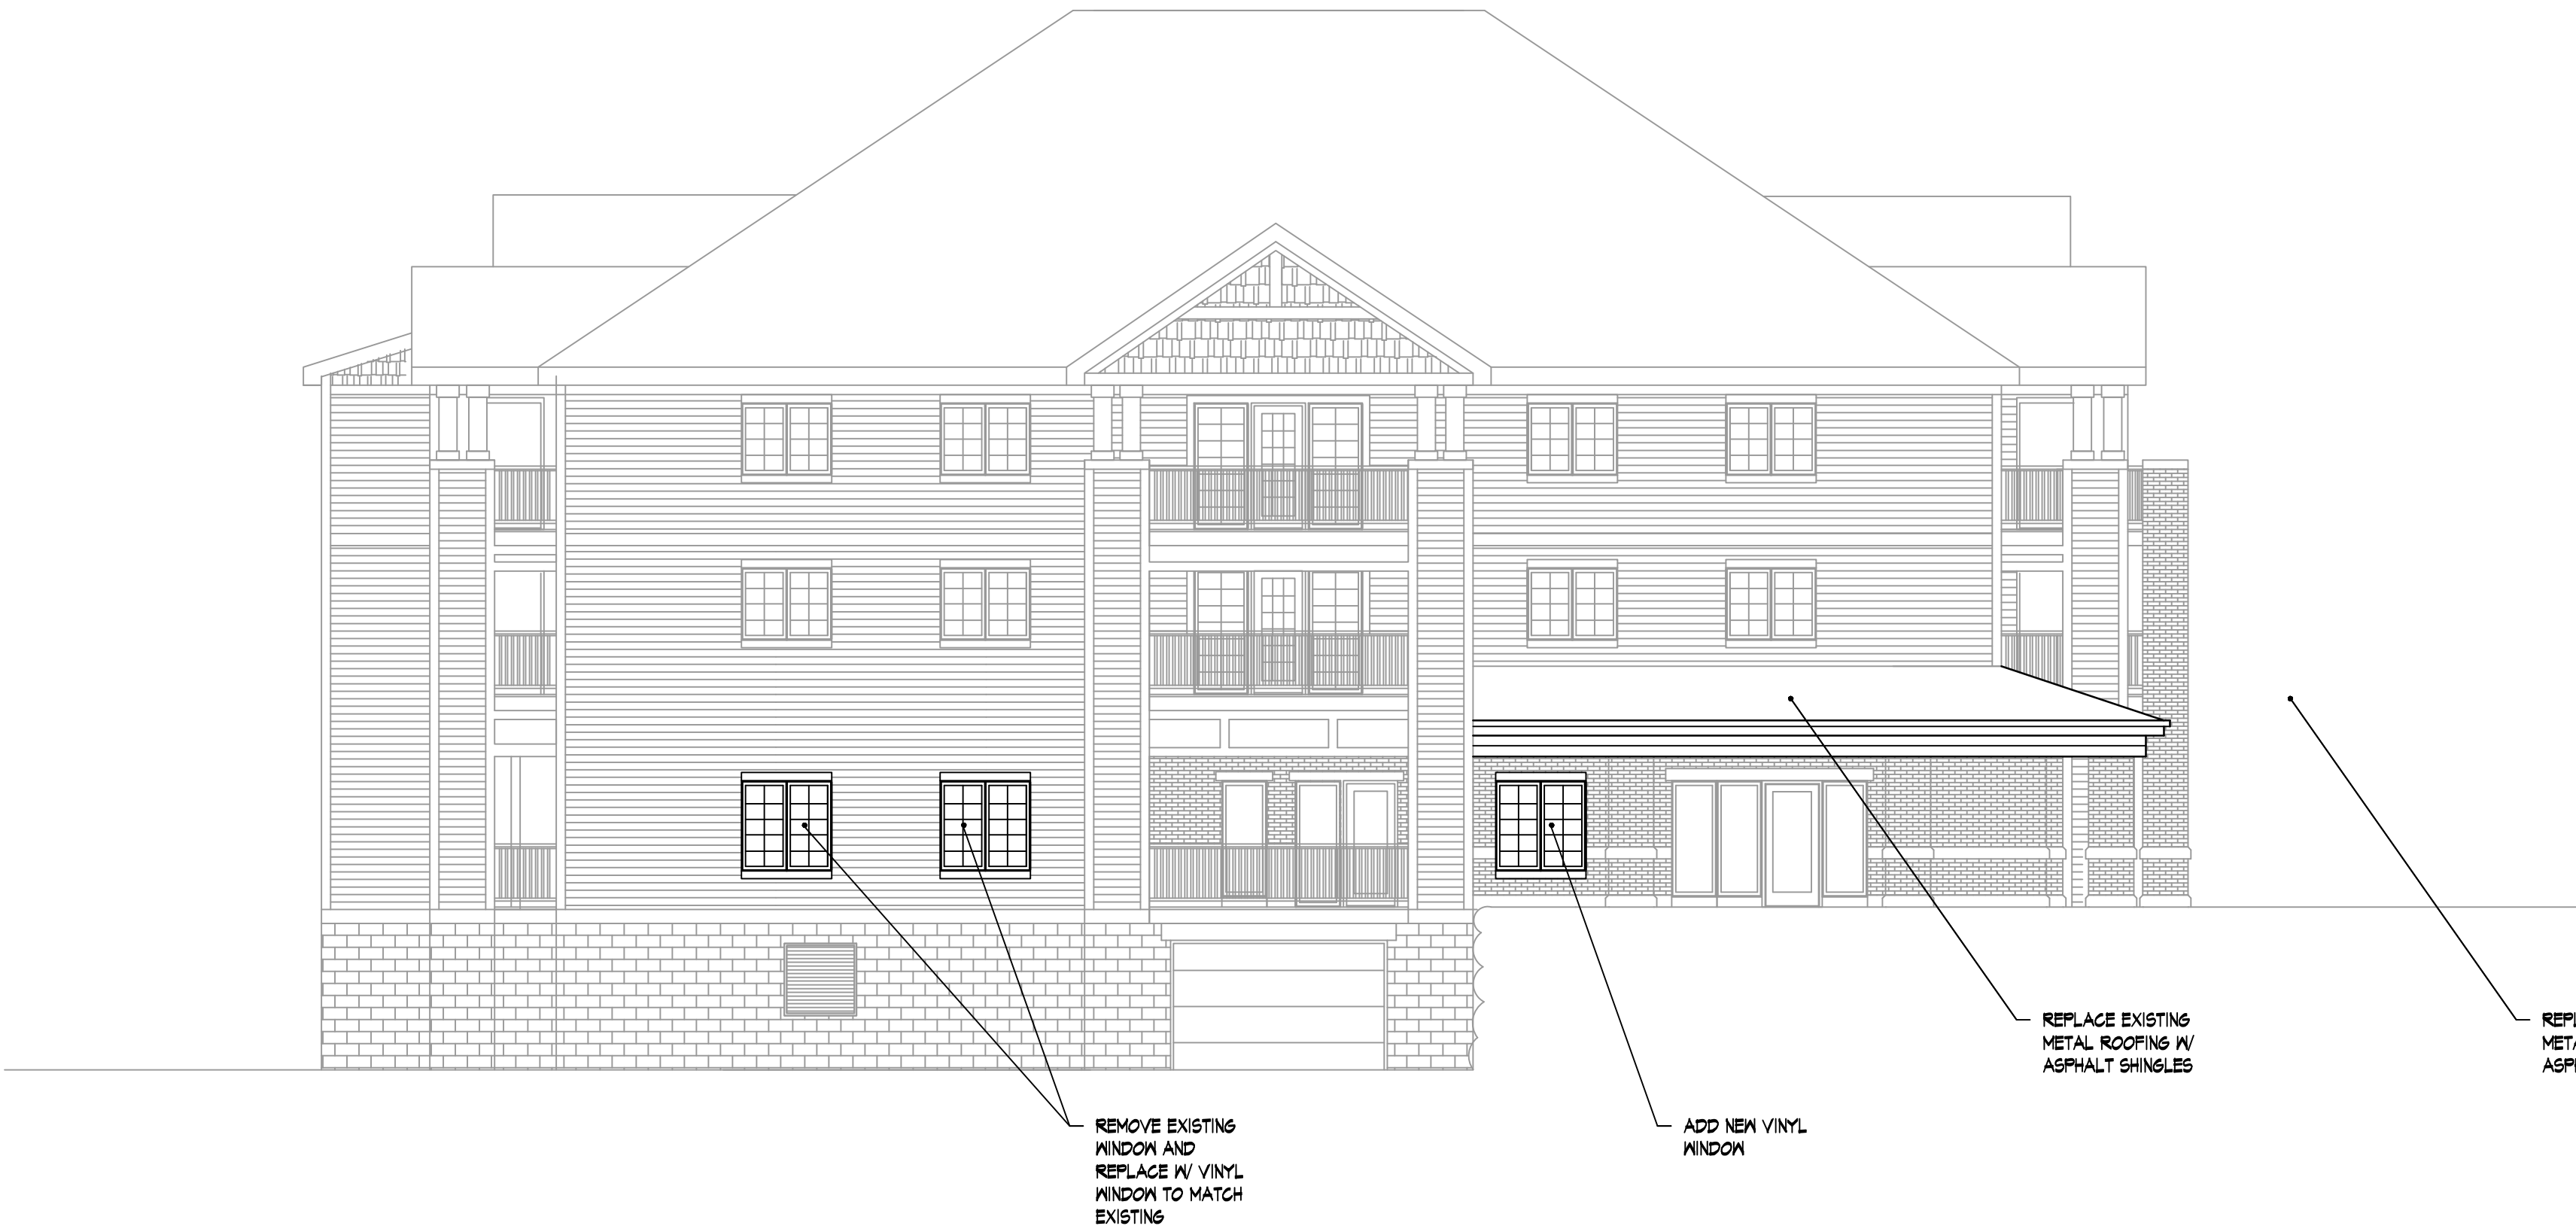

NEW NORTH ELEVATION
1/8" = 1'-0"

Revisions

Issued for Plan Review - MAY 22, 2013

Project Title

Hawks Landing
Lot 62

Site Address:

1 Hawks Landing Circle

Building Address:

1 Hawks Landing Circle, Exterior Changes

Drawing Title

North Elevation

Project No.

0910R

Drawing No.

A-2.2

This document contains confidential or proprietary information of Knothe & Bruce Architects. Neither the document nor the information herein is to be reproduced, distributed, used, or disclosed, either in whole or in part, except as specifically authorized by Knothe & Bruce Architects. Knothe & Bruce Architects is a Limited Liability Company of Wisconsin.

Consultant

Notes

-



EXISTING EAST ELEVATION
1/8" = 1'-0"



NEW EAST ELEVATION
1/8" = 1'-0"

REPLACE EXISTING
VINYL WINDOW W/
PATIO DOOR

Revisions

Issued for Plan Review - MAY 22, 2013

Project Title

Hanks Landing
Lot 62

Site Address:

1 Hanks Landing Circle

Building Address:

1 Hanks Landing Circle, Exterior Changes

Drawing Title

East Elevation

Project No.

0910R

Drawing No.

A-2.3

This document contains confidential or proprietary information of Knothe & Bruce Architects. Neither the document nor the information herein is to be reproduced, distributed, used, or disclosed, either in whole or in part, except as specifically authorized by Knothe & Bruce Architects. Knothe & Bruce Architects is a Limited Liability Company of Wisconsin.