


TREE LIST

AP	Acer platanoides	Norway Maple
CA	Crataegus spp.	Hawthorn
EA	Euonymus alatus	Winged Euonymus
FA	Fraxinus americana	White Ash
FI	Forsythia xintermedia	Border Forsythia
GT	Gleditsia triacanthos	Honey Locust
JC	Juniperus chinensis	Chinese Juniper
JP	Juniperus procumbens	'Nana' Juniper
LJ	Lonicera japonica	Japanese Honeysuckle
MS	Malus spp.	Crabapple
PN	Pinus nigra	Austrian Pine
PS	Pinus strobus	White Pine
RS	Rosa spp.	Rose
SJ	Spiraea japonica	Japanese Spirea
SR	Syringa reticulata	Japanese Tree Lilac
SS	Syringa spp.	Lilac
TH	Taxus x media	Yew

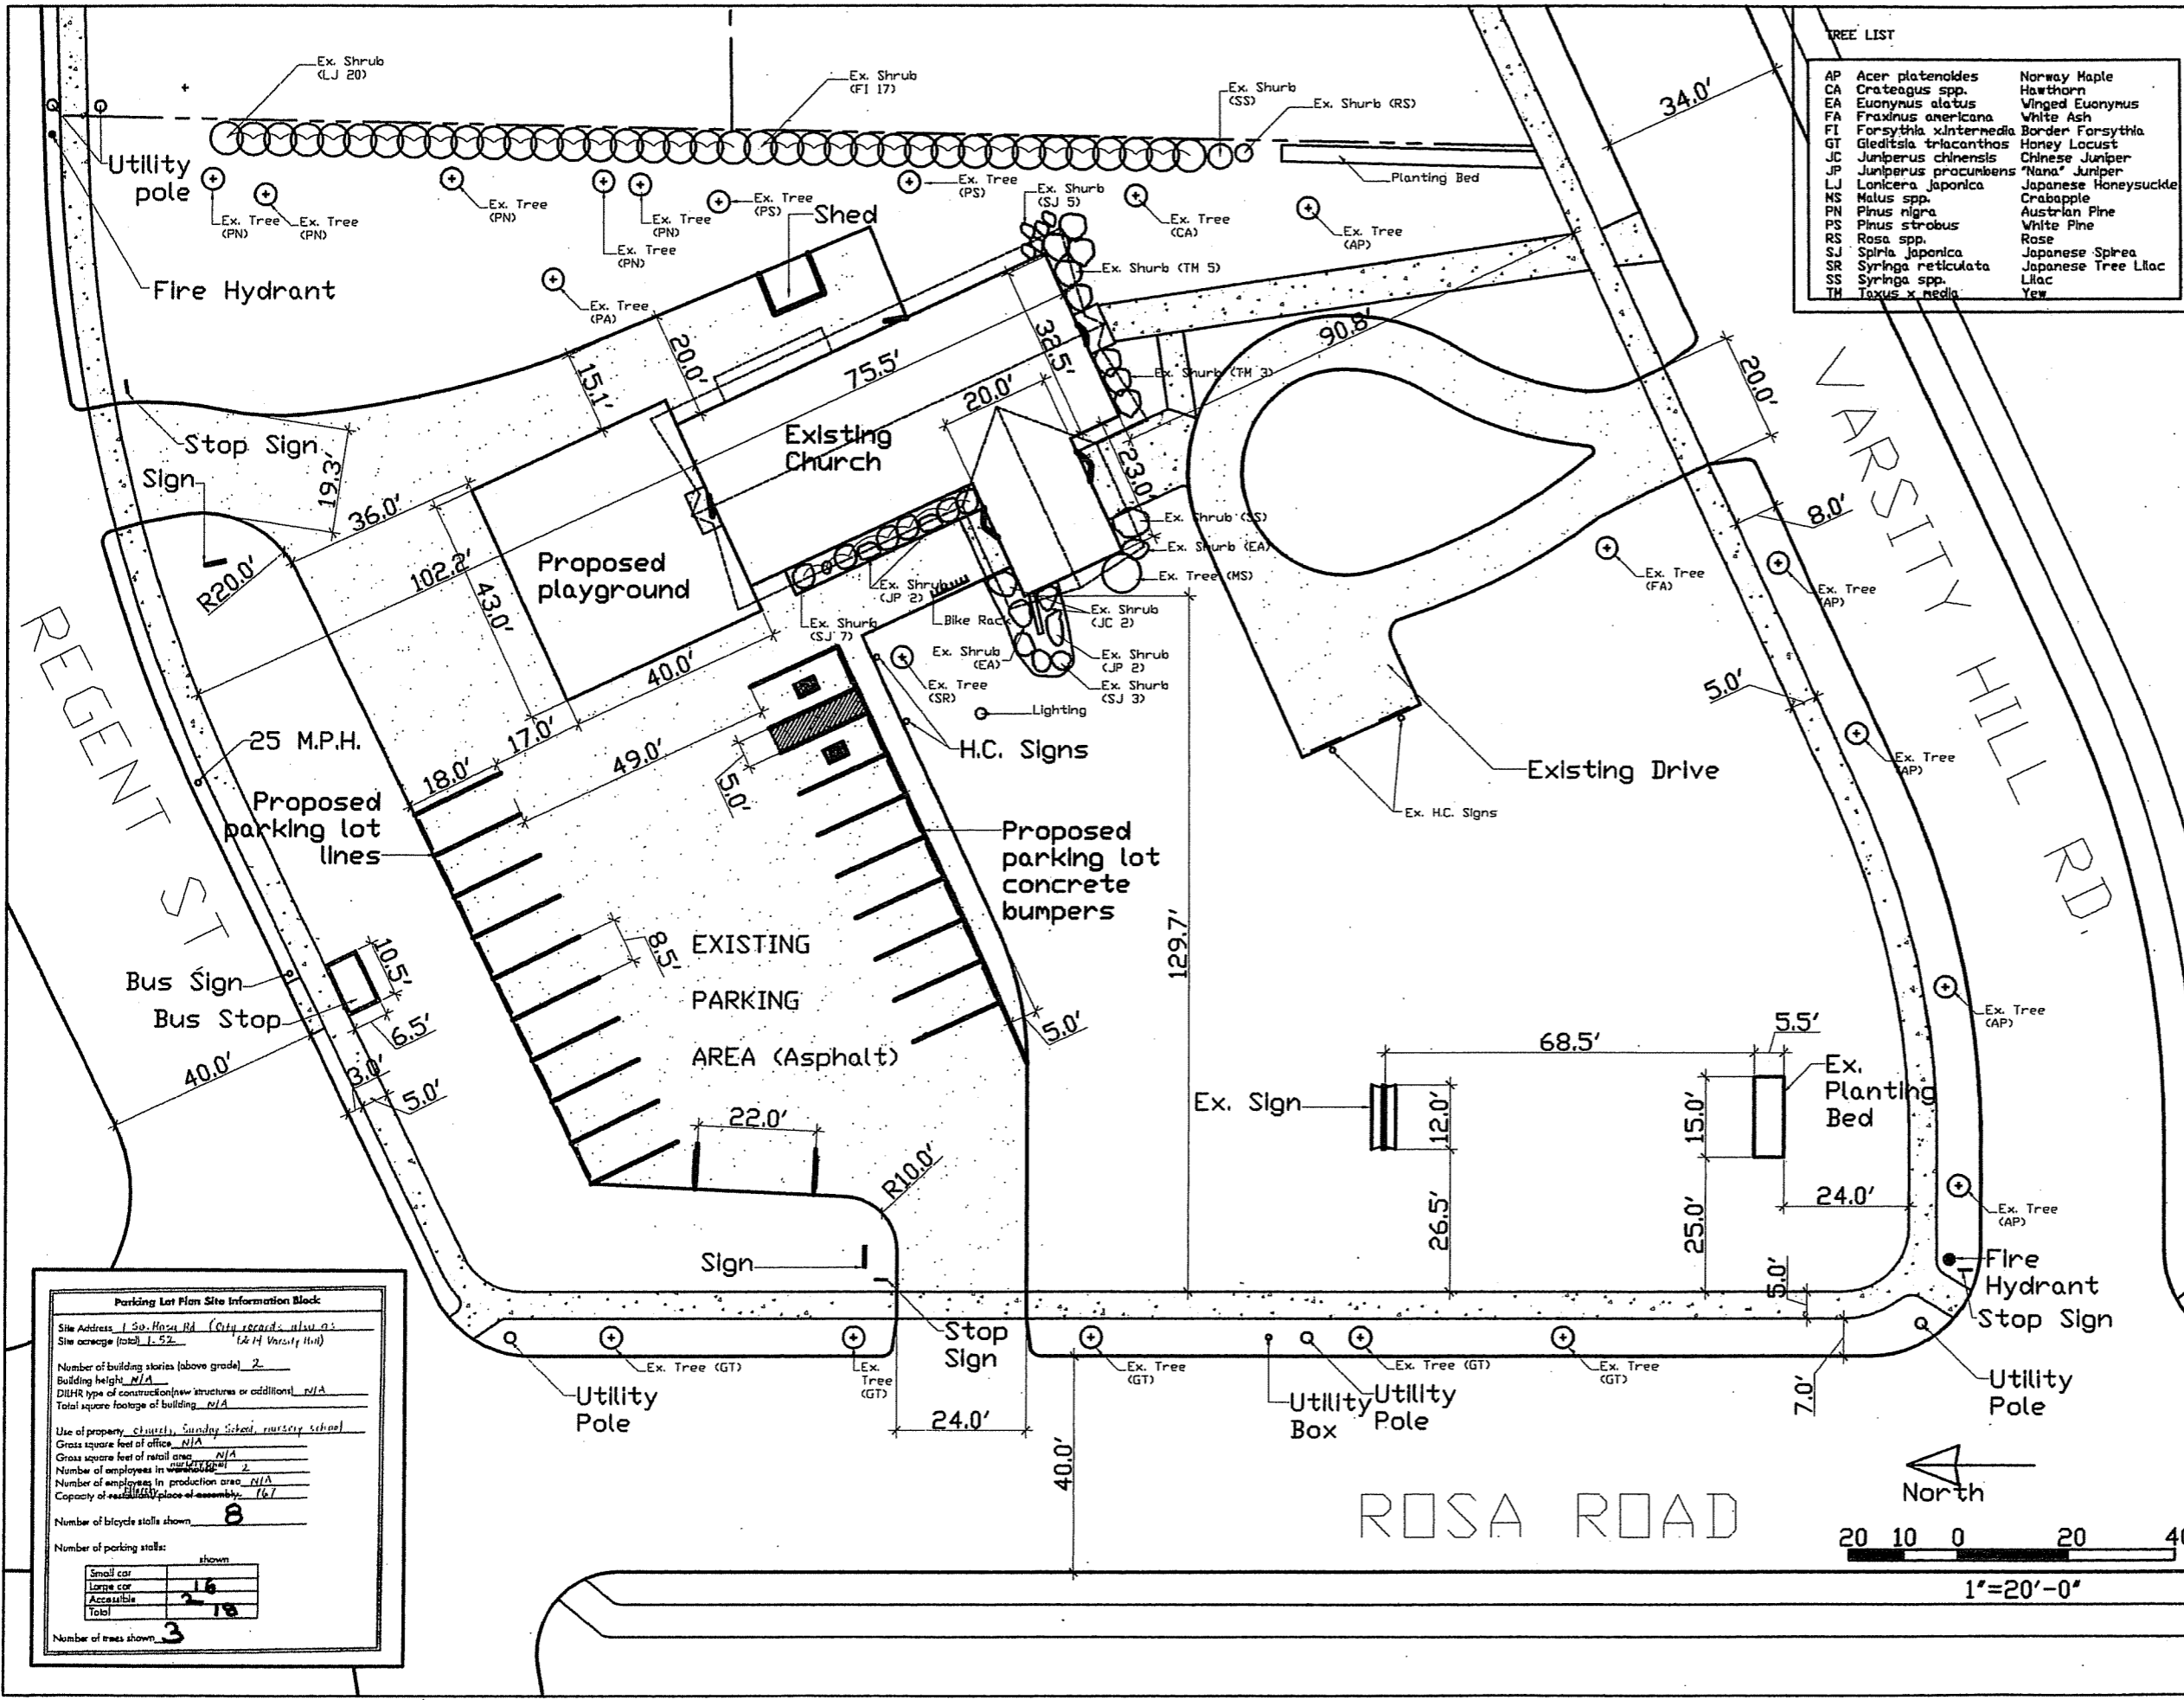

Parking Lot Plan Site Information Block

Site Address: 1 So. Rosa Rd (City records show as 1414 Varsity Hill)
 Site acreage (total): 1.52

Number of building stories (above grade): 2
 Building height: N/A
 DIRM type of construction/new structures or additional: N/A
 Total square footage of building: N/A


Use of property: Church, Sunday School, nursery school
 Gross square feet of office: N/A
 Gross square feet of retail area: N/A
 Number of employees in warehouse: 2
 Number of employees in production area: N/A
 Capacity of existing place of assembly: 167


Number of bicycle stalls shown: 8

Number of parking stalls shown:

Small car	16
Large car	2
Accessible	18
Total	36

Number of trees shown: 3

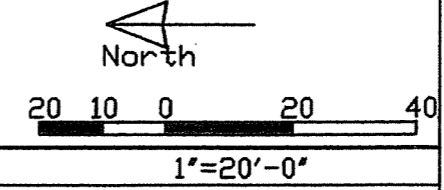

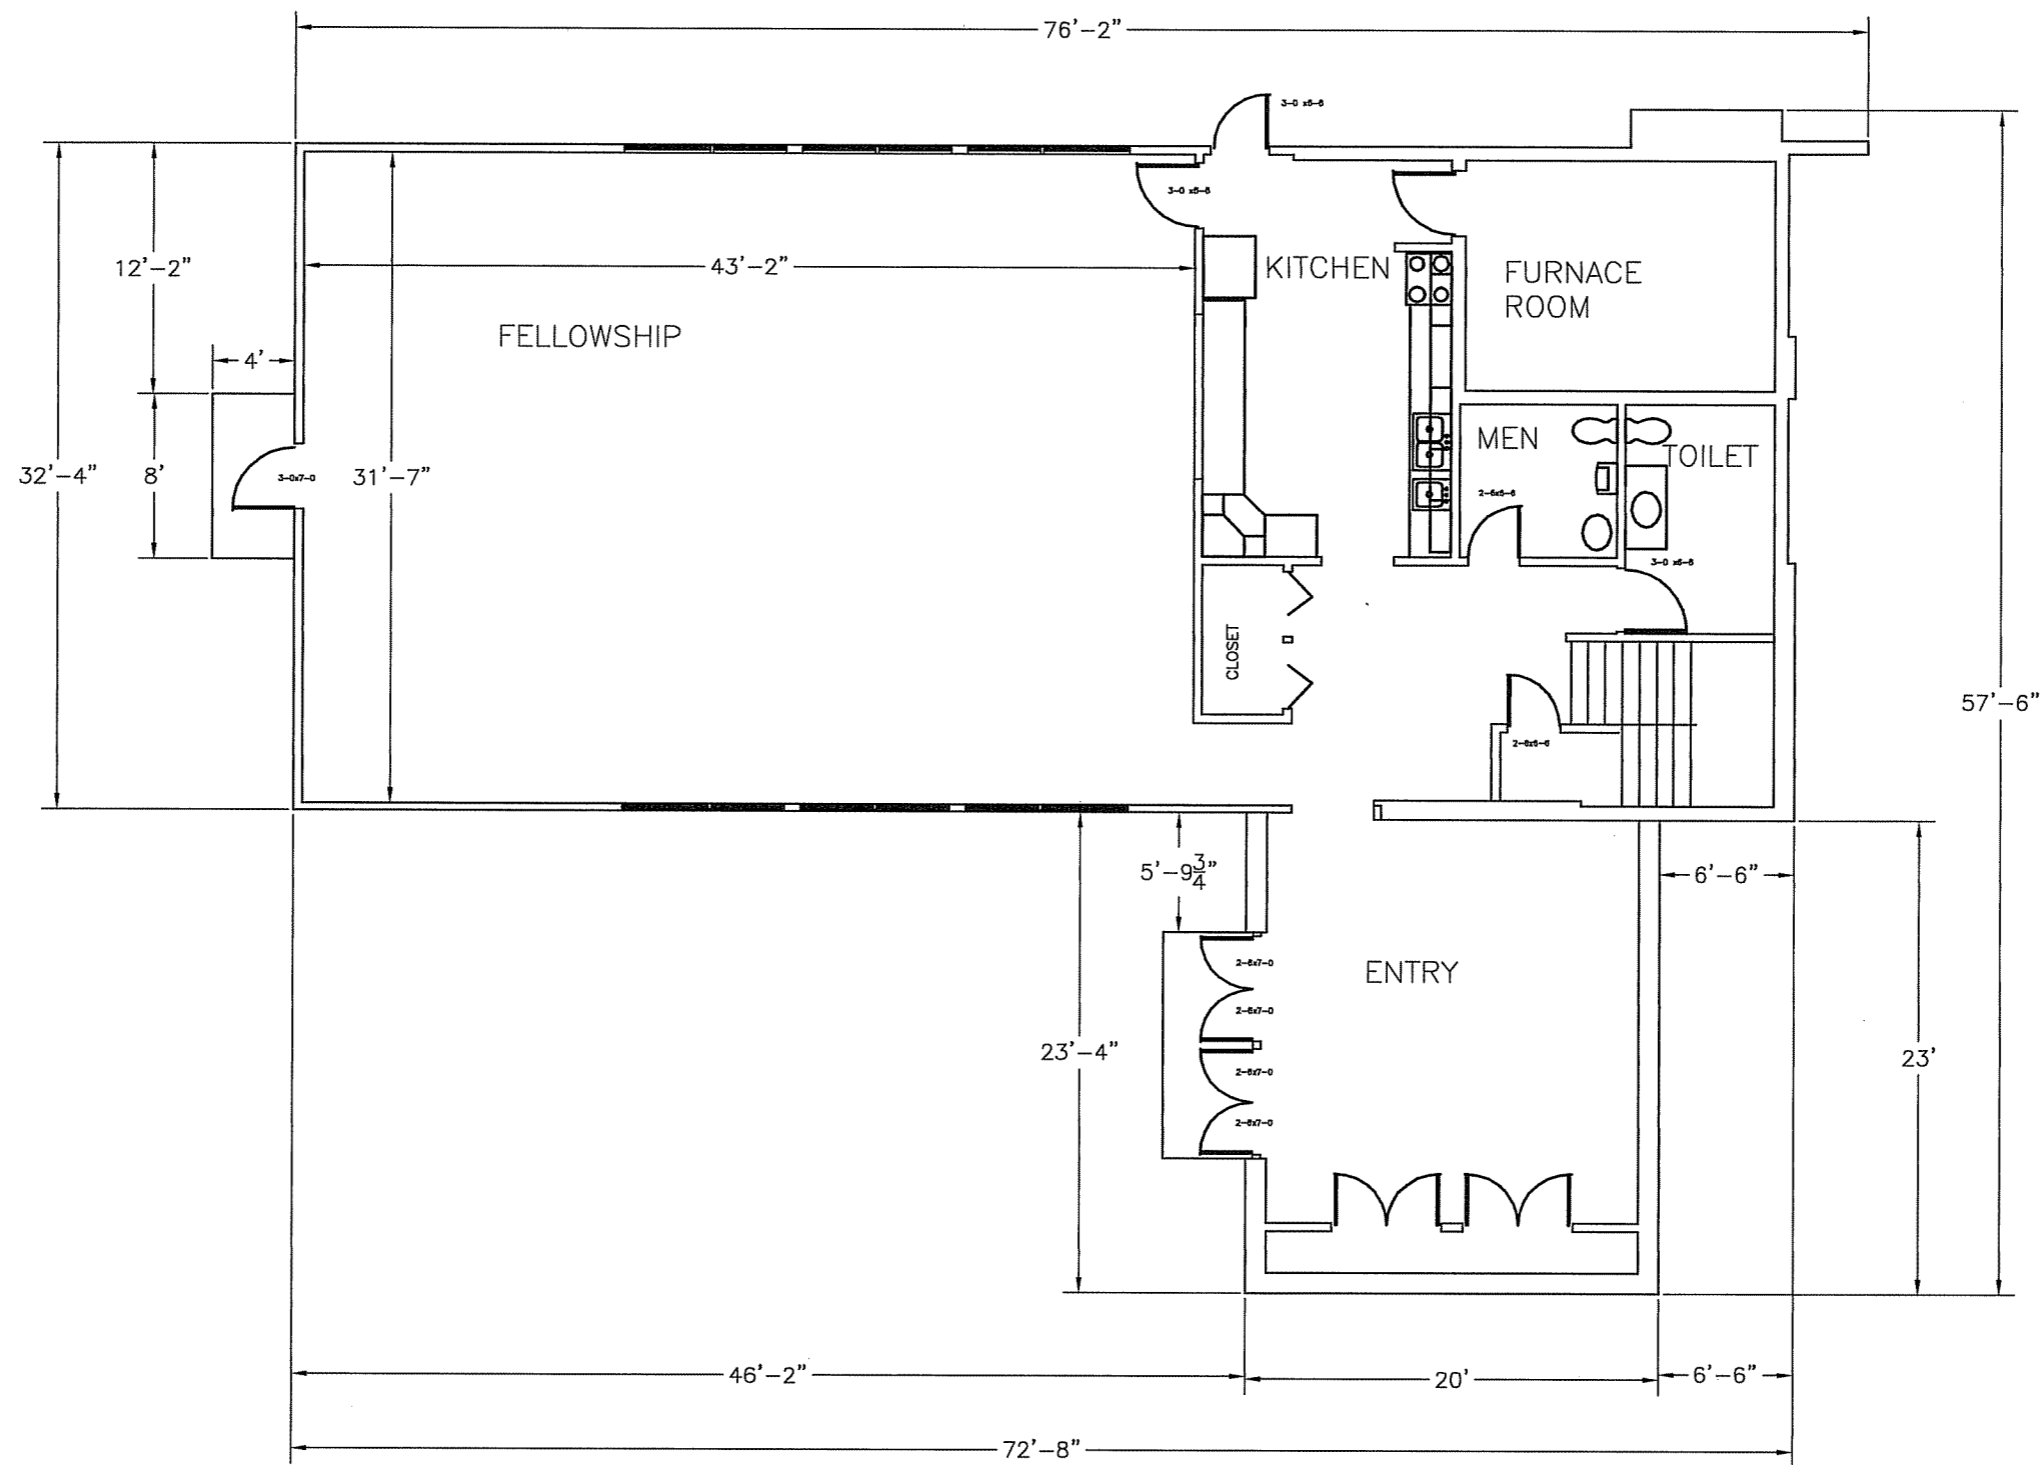


LOWER LEVEL FLOOR PLAN

SCALE: 1/4" = 1'-0"

ORIGINAL DRAWING BY:
 STADELMAN ENGINEERING
 15787 MENOMONEE AVENUE
 MENOMONEE FALLS, WISCONSIN 53051
 PHONE: 1-414-255-1990
 INTO CAD 5-7-05 PRR

GRACE LUTHERAN CHURCH
 1 S. ROSA ROAD
 MADISON, WISCONSIN
 LOWER LEVEL

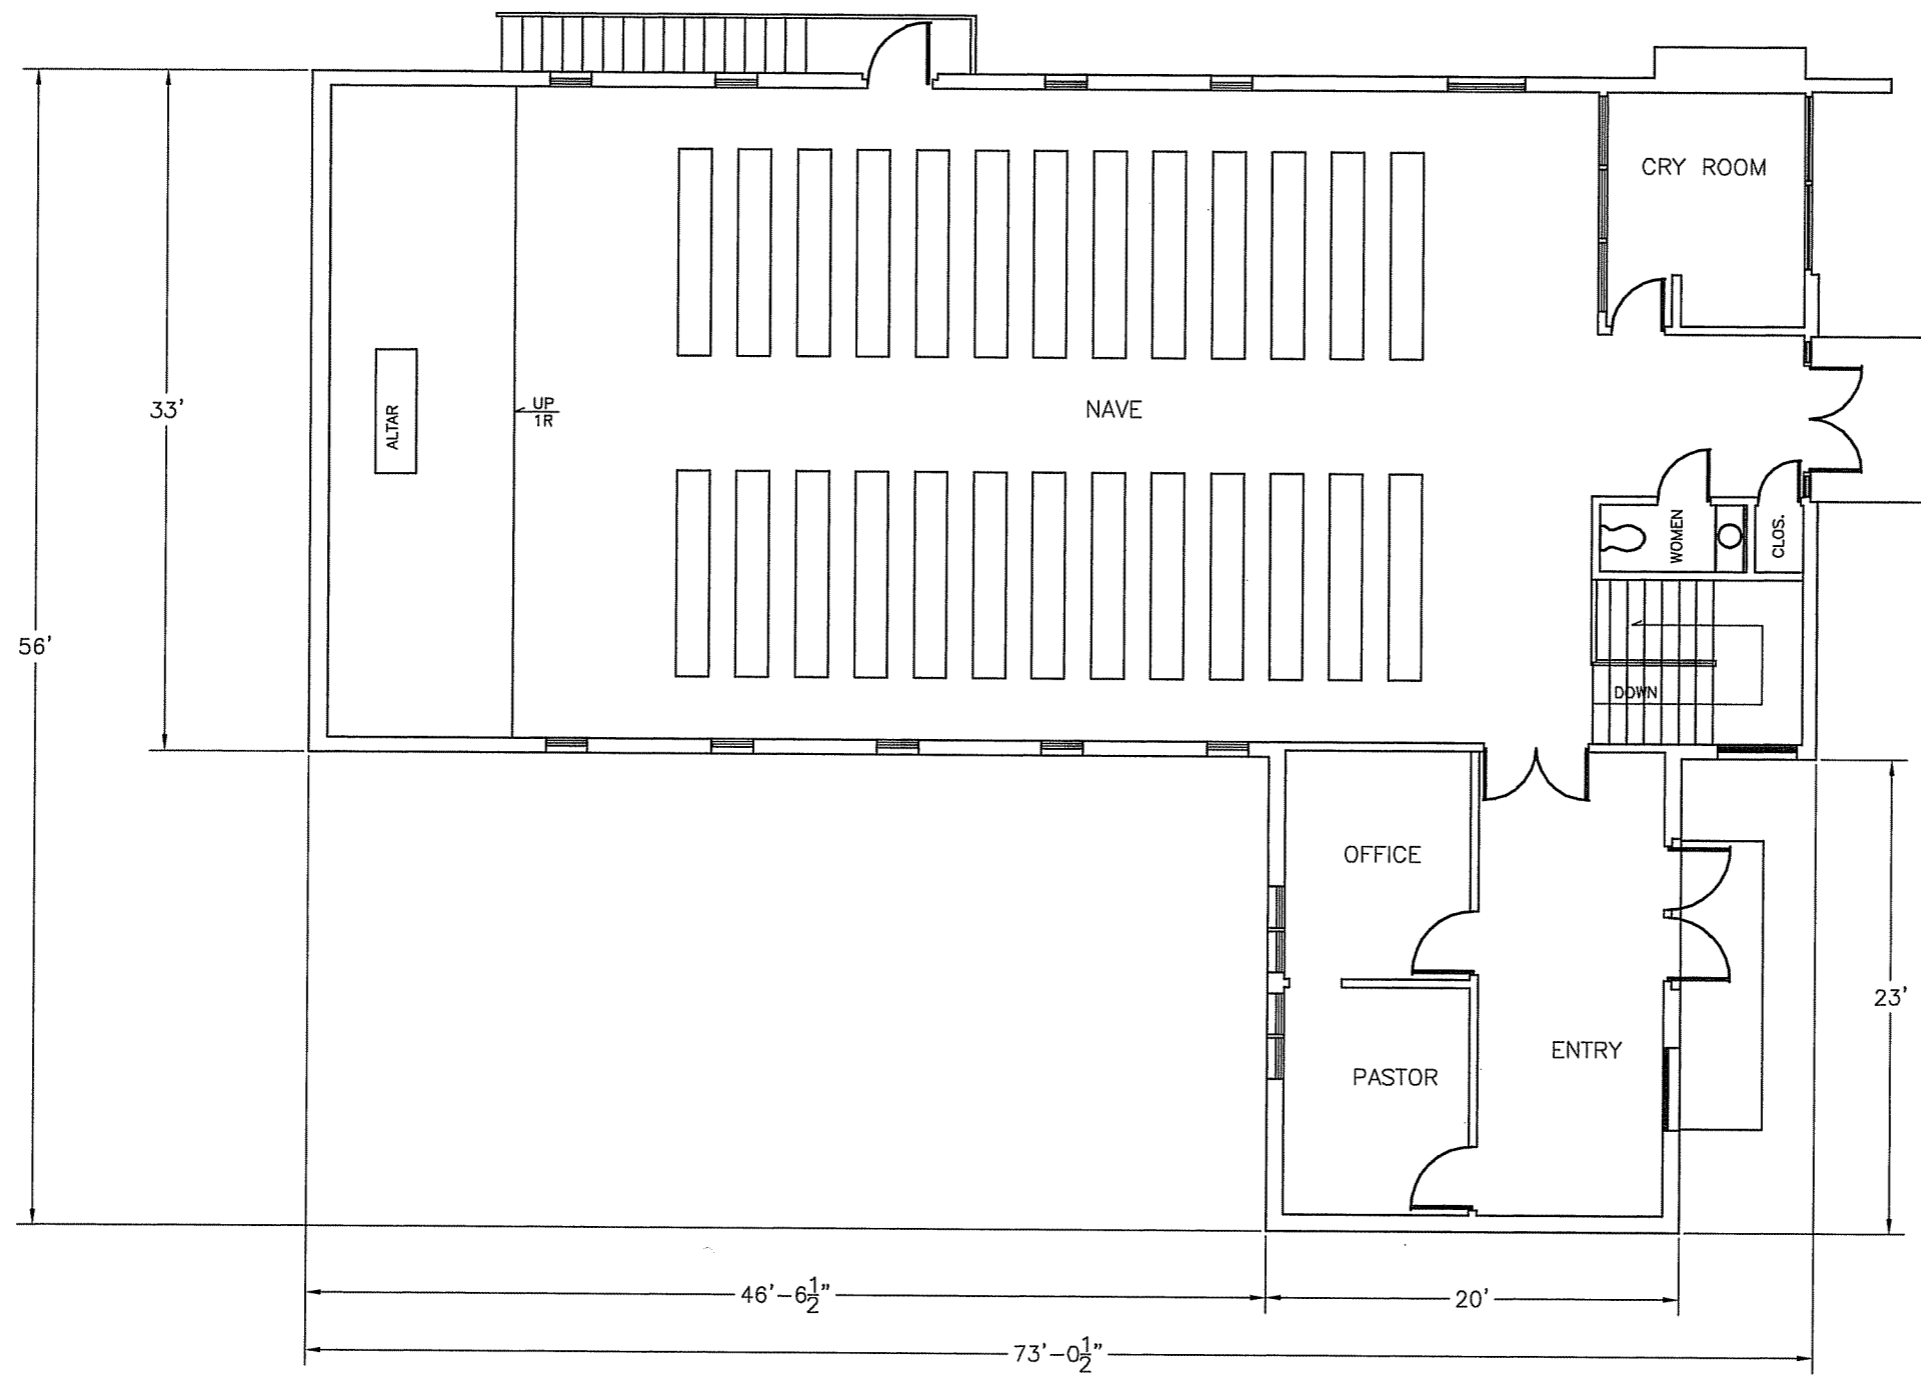

UPPER LEVEL FLOOR PLAN

SCALE: 1/4" = 1'-0"

ORIGINAL DRAWING BY:
 STADELMANN ENGINEERING
 15767 MENORCEE AVENUE
 MENOMONEE FALLS, WISCONSIN 53051
 PHONE: 1-414-255-1990
 INTO CAD 5-7-05 PRR

GRACE LUTHERAN CHURCH
 1 S. ROSA ROAD
 MADISON, WISCONSIN
 UPPER LEVEL